


**NOTE :**  
 - PLANTS SHOWN ARE DIAGRAMMATIC ONLY. SPECIES OF PLANTS - REFER TO LANDSCAPE PLAN  
 - REFER TO DA02.02 FOR ACCESS ROUTES FOR LANDSCAPE MAINTENANCE

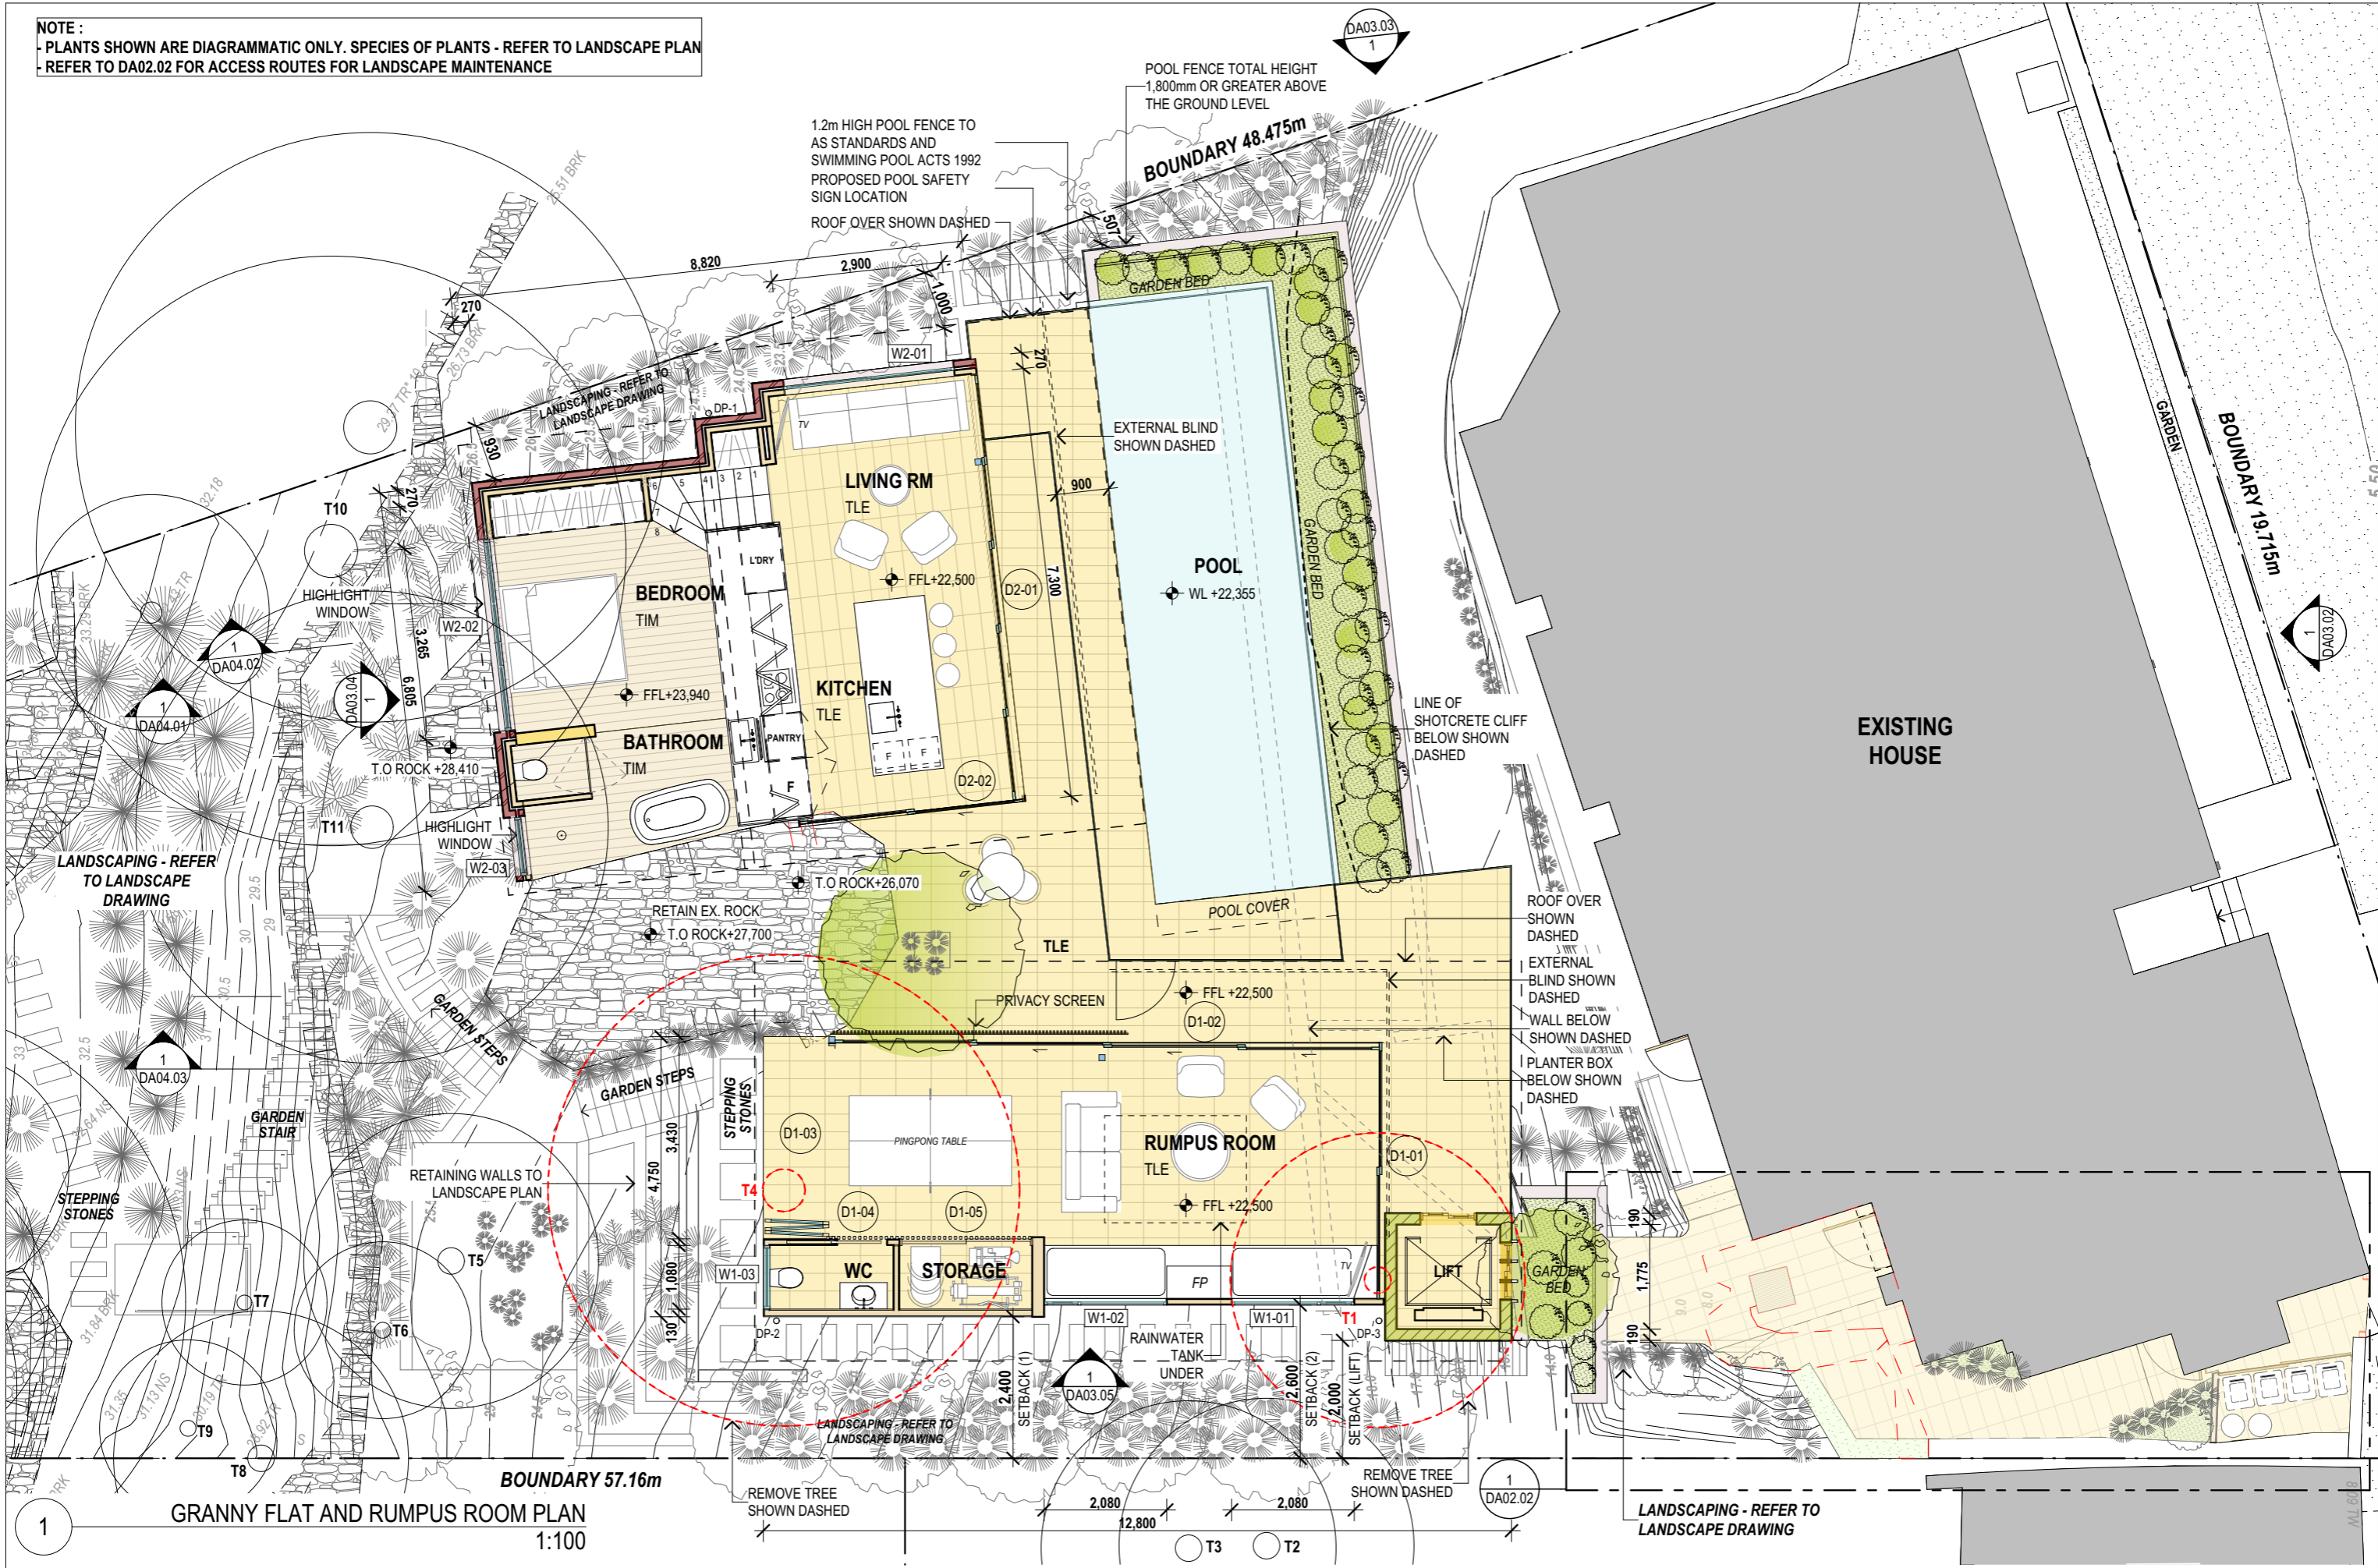

**GRANNY FLAT AND RUMPUS ROOM PLAN**  
 1:100



MACCORMICK + ASSOCIATES ARCHITECTS  
 13 VICTORIA STREET QUEENS PARK NSW 2022  
 T 9037 0437 E hello@maccormickarchitects.com.au  
 ACN 147 572 807 Architect Reg 6702

Rev	Description	Date
A	DA SUBMISSION	28.07.2016

**NOT FOR CONSTRUCTION**



S:\01 Projects\1411408\_Matthews 2 Palm beach\design\1408\_Matthews Palm Beach\_DA RevA\_28.07.2016.pln

The builder shall check & verify all dimensions & verify all errors and omissions to the Architect. Contractor to report discrepancies immediately. This drawing is to be used in conjunction with all relevant contracts. Do not scale off the drawings. Drawings shall not be used for construction purposes until issued by the Architect for construction. This drawing is copyright and may not be used without written consent from the Architect.

Project Name  
**MATTHEWS RESIDENCE**  
 Address  
**13A OCEAN ROAD PALM BEACH NSW**



Drawing Name:  
**FLOOR PLANS-  
 GRANNY FLAT AND RUMPUS ROOM PLAN**  
 Drawing Status:  
**DEVELOPMENT APPLICATION**

Paper Size: A3	Date Printed: 28.07.2016
Drawn By: CS	Checked By: MM
Project No: <b>1408</b>	Drawing #: Rev: <b>DA02.01_A</b>