


FFL to be confirmed onsite



THIS PLAN IS TO BE READ IN CONJUNCTION WITH THE CONDITIONS OF DEVELOPMENT CONSENT

DA2019/1016

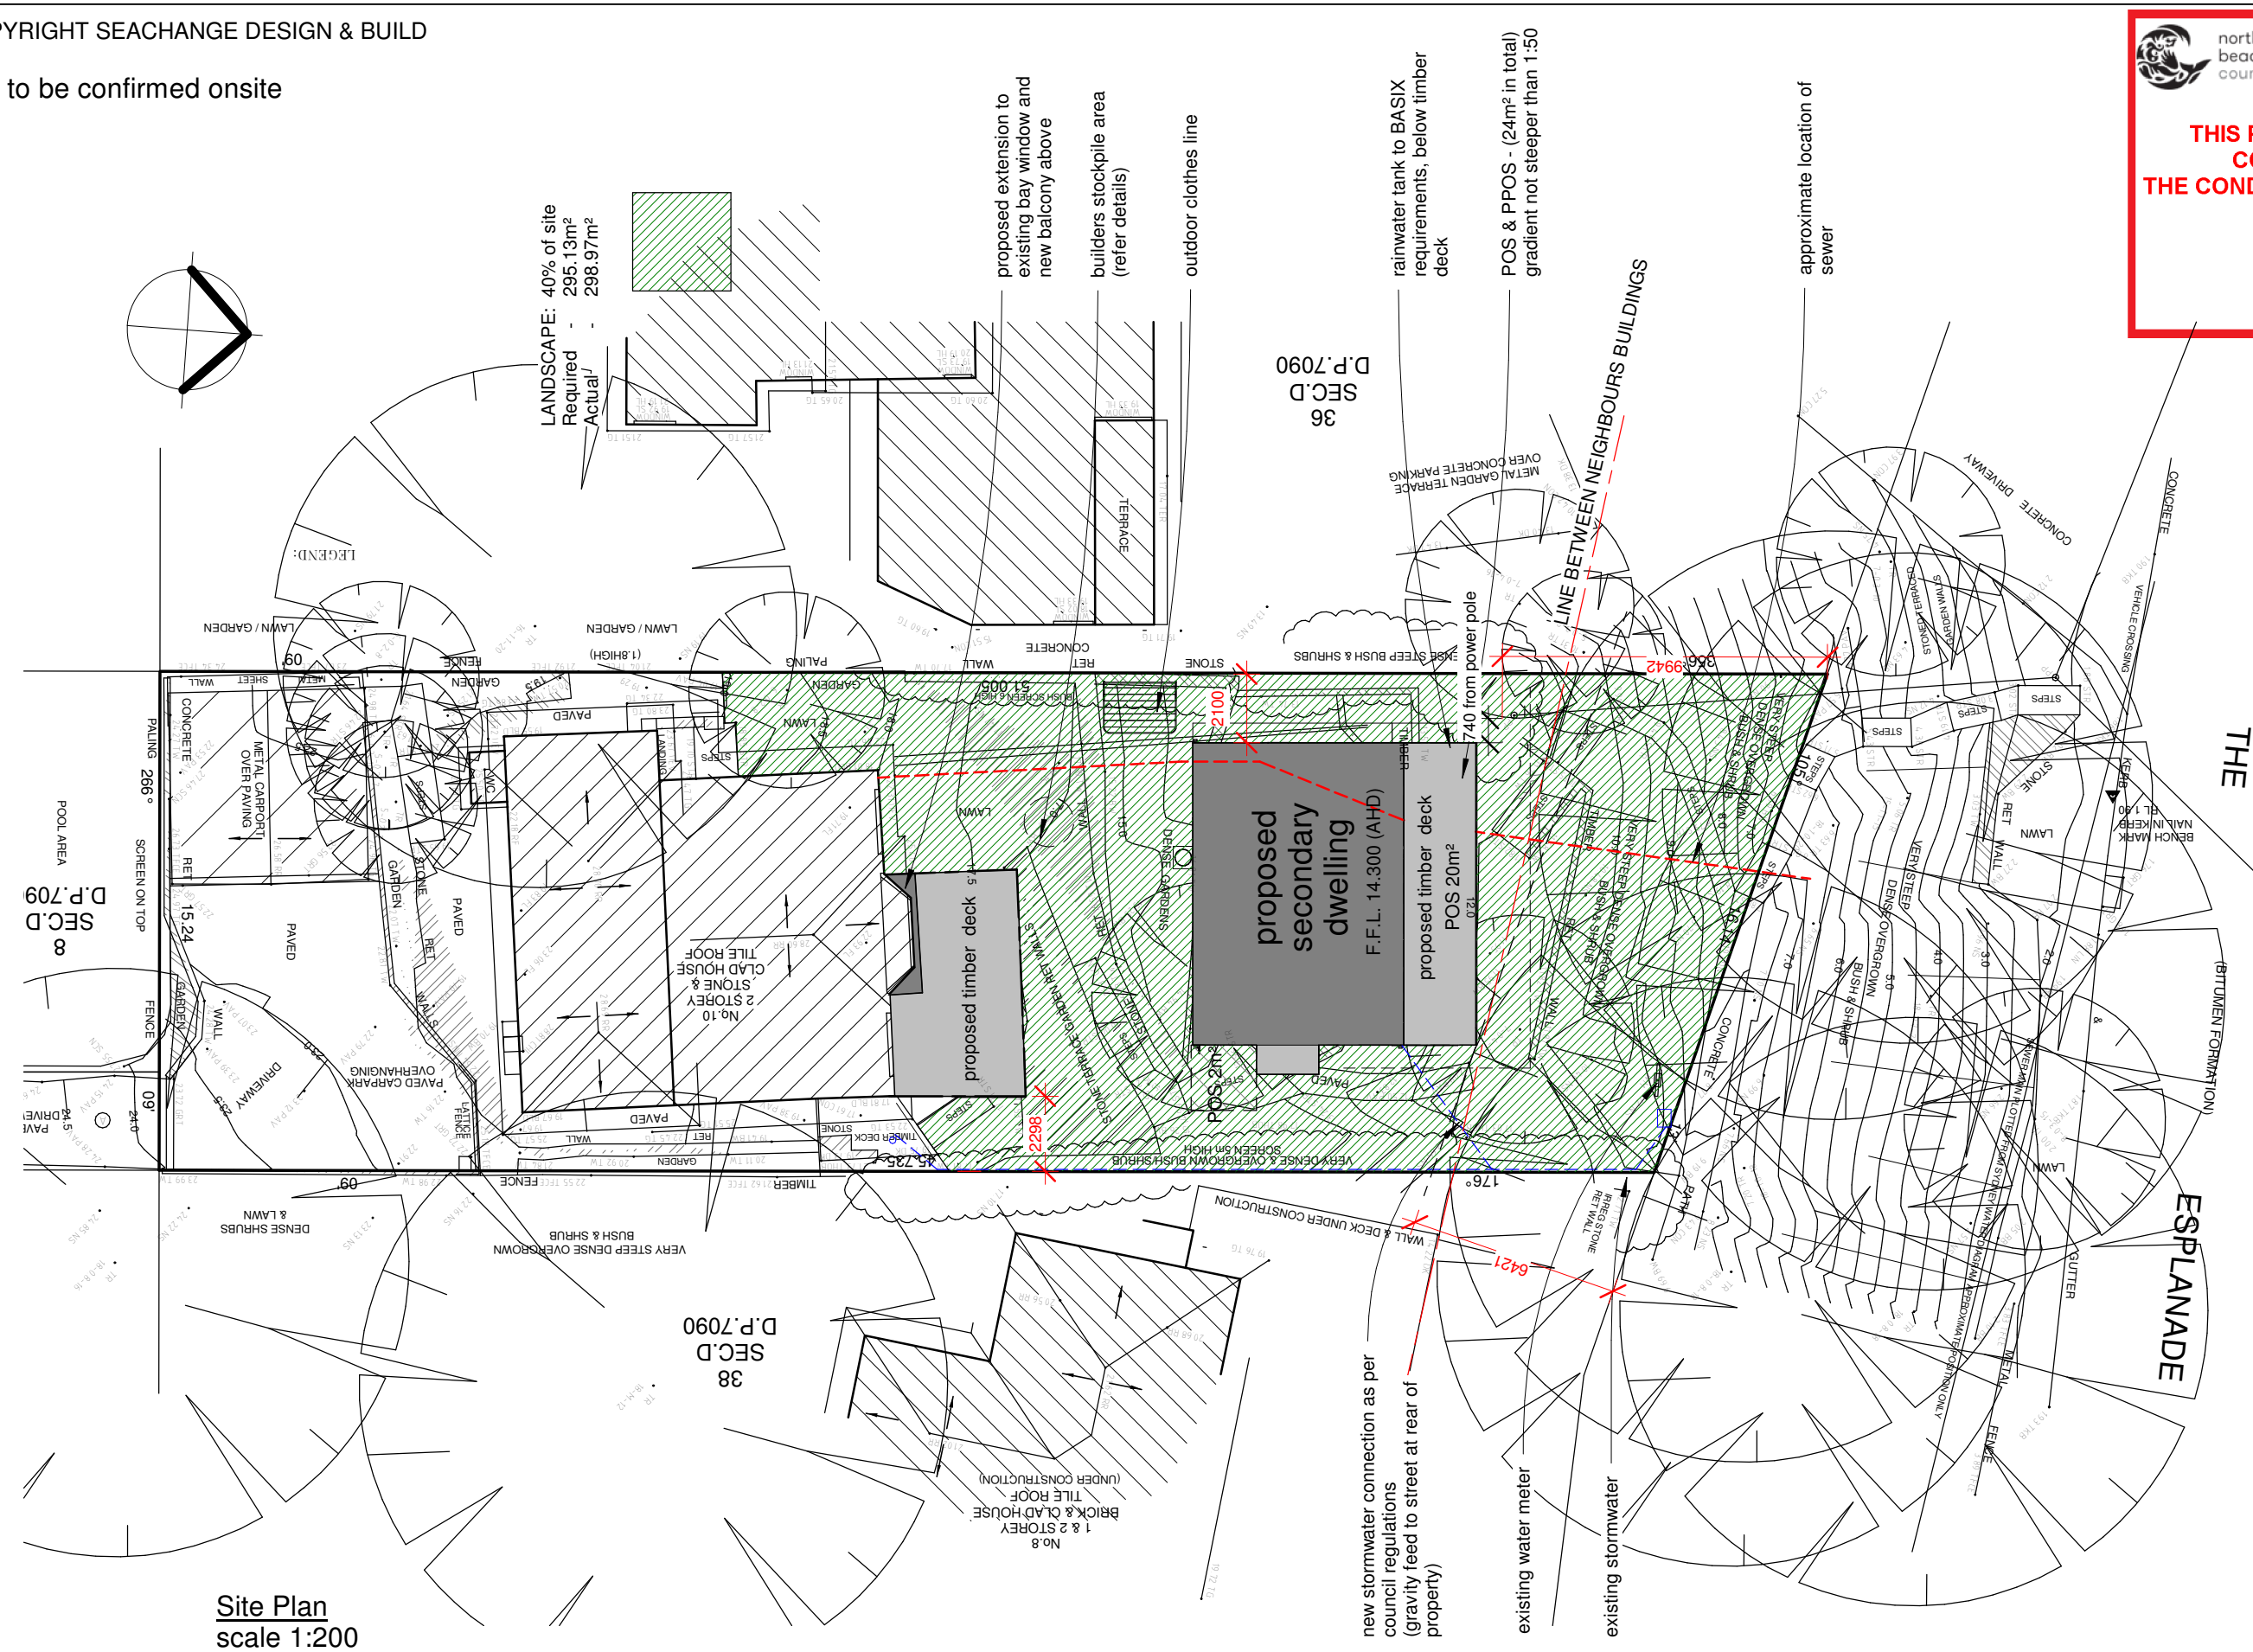

Site Plan
scale 1:200

SEACHANGE
DESIGN + BUILD

E: james@seachange.build
M: 0447 667 312

SEACHANGE DESIGN & BUILD
Unless expressly stated otherwise in writing, these drawings have not been design checked or certified and are not approved for construction. Seachange Design & Build is not responsible for the accuracy, completeness or any contamination of electronically transmitted data and is not responsible for the accuracy of dimensions or scale to size. All levels and dimensions are to be checked on site before building work commences. All structural work is to Engineers details.

Client sign off signature: _____


Date: ____ / ____ / ____

16.05.19	For Approval		
16.10.18	Window amends		
10.09.18	Site location amended		
10.09.18	Minor amends	21.08.19	New door
30.08.18	Floor level & minor amends	20.08.19	Amends to decks
22.08.18	Client Sign Off	07.08.19	Amends to decks
DATE	ISSUED	DATE	ISSUED


Proposed Granny Flat

PROJECT: LOT 37 SEC. D, DP 7090, 10 THE ESPLANADE, NARRABEEN, NSW, 2101

Site Plan	
Scale	As Shown (A3)
Date	MAY 2019
Drawn by	DO

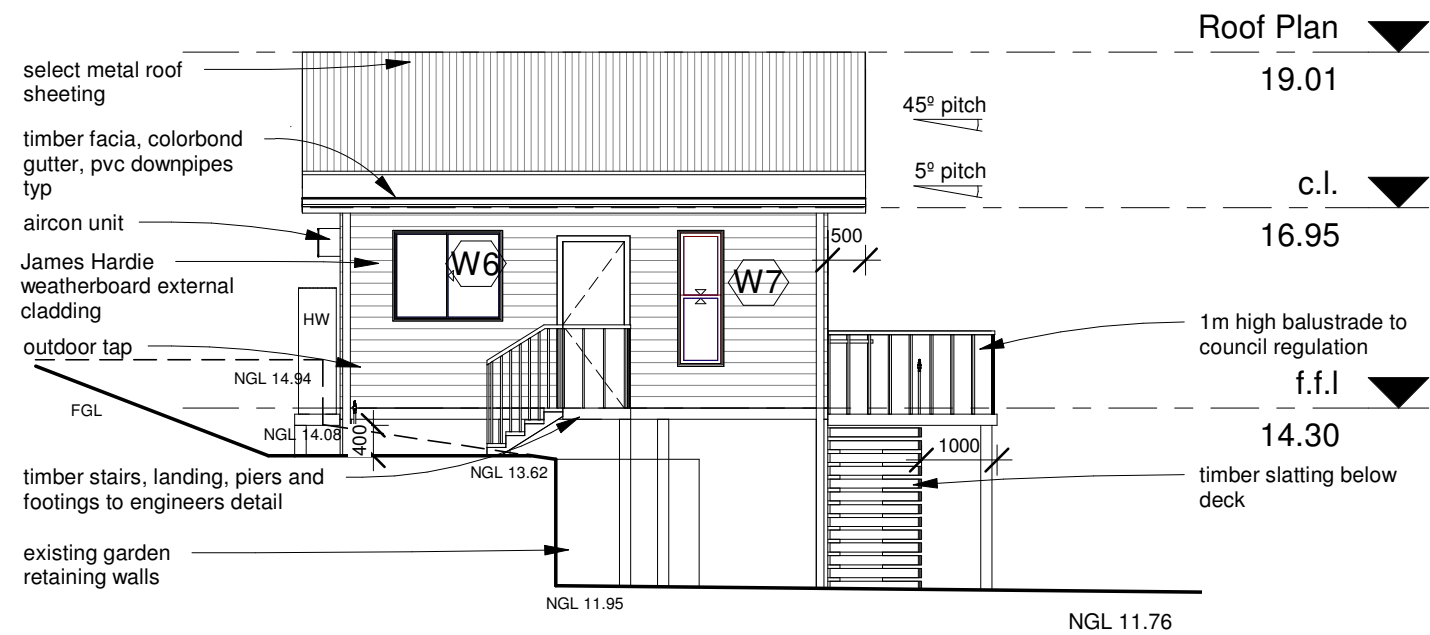


East Elevation
1 : 100

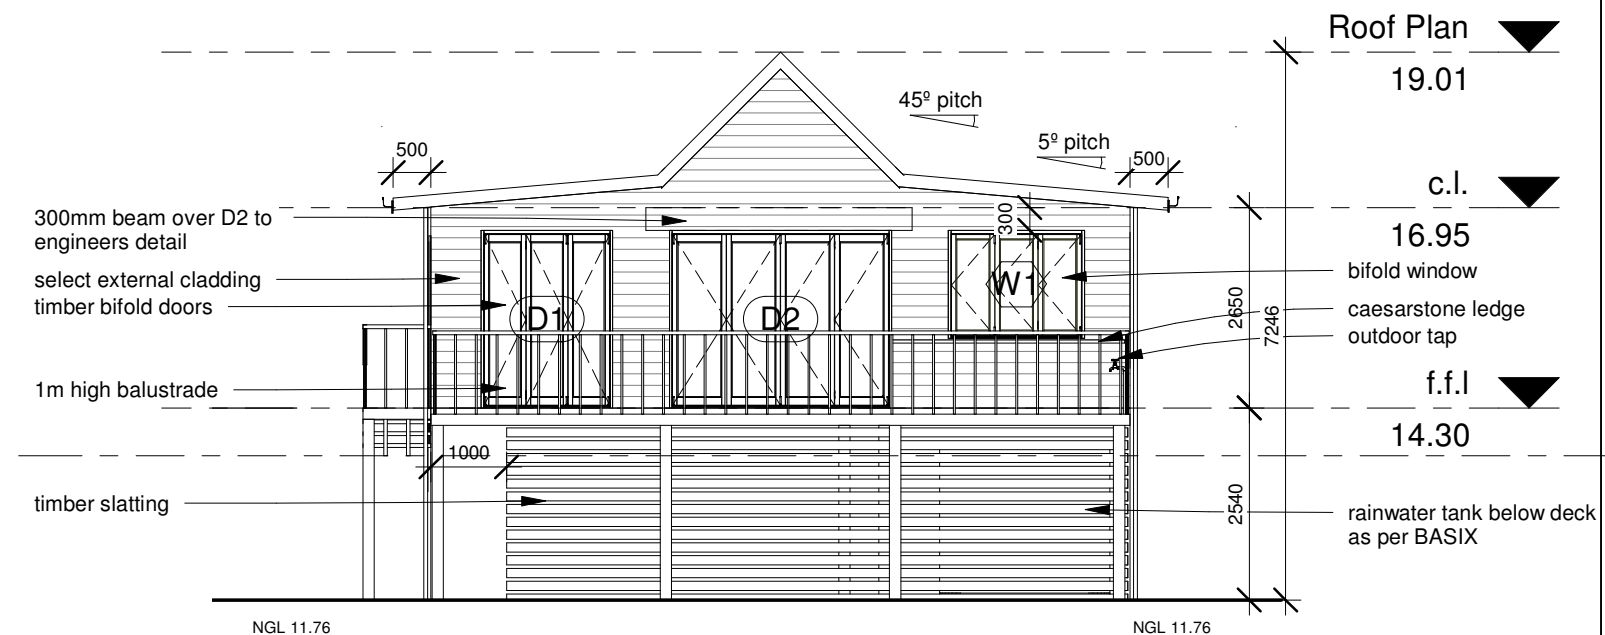


North Elevation
1 : 100



South Elevation
1 : 100

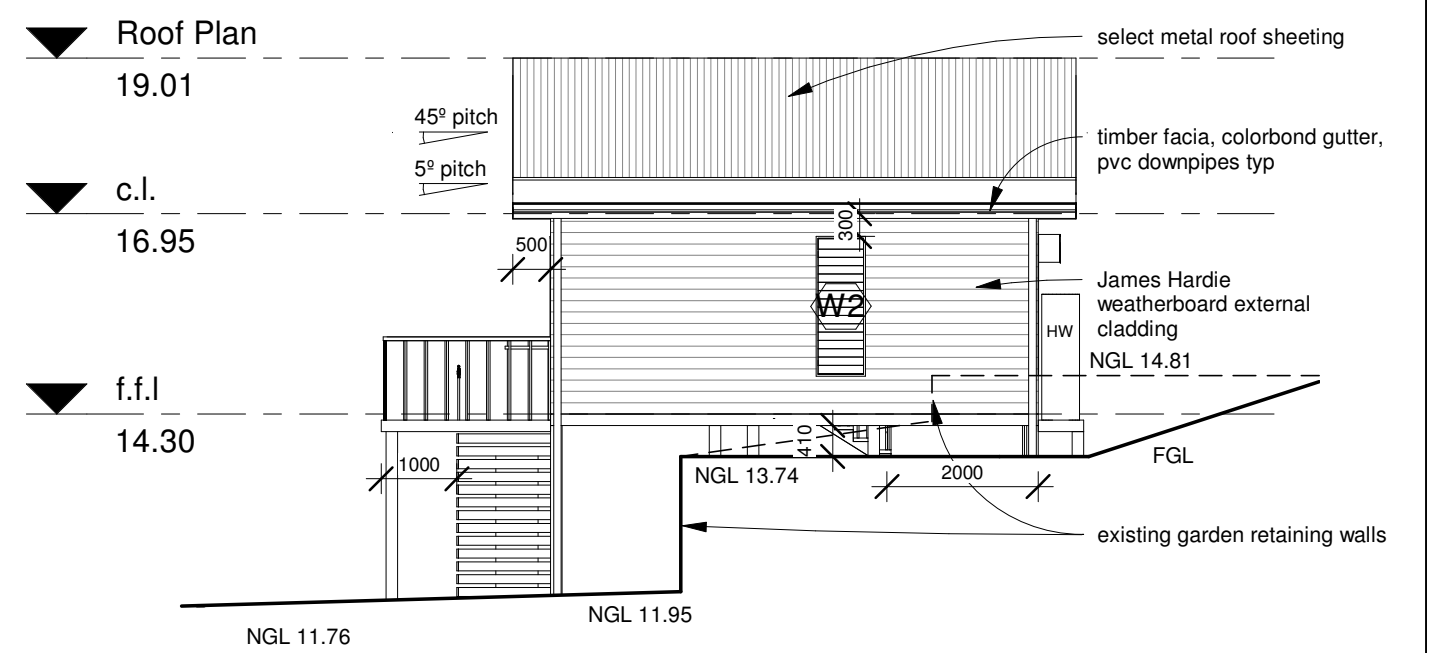

West Elevation
1 : 100


 northern beaches council
THIS PLAN IS TO BE READ IN CONJUNCTION WITH THE CONDITIONS OF DEVELOPMENT CONSENT
DA2019/1016



SEACHANGE DESIGN + BUILD
 E: james@seachange.build
 M: 0447 667 312

SEACHANGE DESIGN & BUILD
 Unless expressly stated otherwise in writing, these drawings have not been design checked or certified and are not approved for construction. Seachange Design & Build is not responsible for the accuracy, completeness or any contamination of electronically transmitted data and is not responsible for the accuracy of dimensions or scale to size. All levels and dimensions are to be checked on site before building work commences. All structural work is to Engineers details.

Client sign off signature: _____
Date: ___ / ___ / ___


16.05.19	For Approval		
16.10.18	Window amends		
10.09.18	Site location amended		
10.09.18	Minor amends	21.08.19	New door
30.08.18	Floor level & minor amends	20.08.19	Amends to decks
22.08.18	Client Sign Off	07.08.19	Amends to decks
DATE	ISSUED	DATE	ISSUED

Proposed Granny Flat
PROJECT: LOT 37 SEC. D, DP 7090, 10 THE ESPLANADE, NARRABEEN, NSW, 2101

Elevations	
Scale	As Shown (A3)
Date	MAY 2019
Drawn by	DO
S3	

**THIS PLAN IS TO BE READ IN
CONJUNCTION WITH
THE CONDITIONS OF DEVELOPMENT
CONSENT**

DA2019/1016

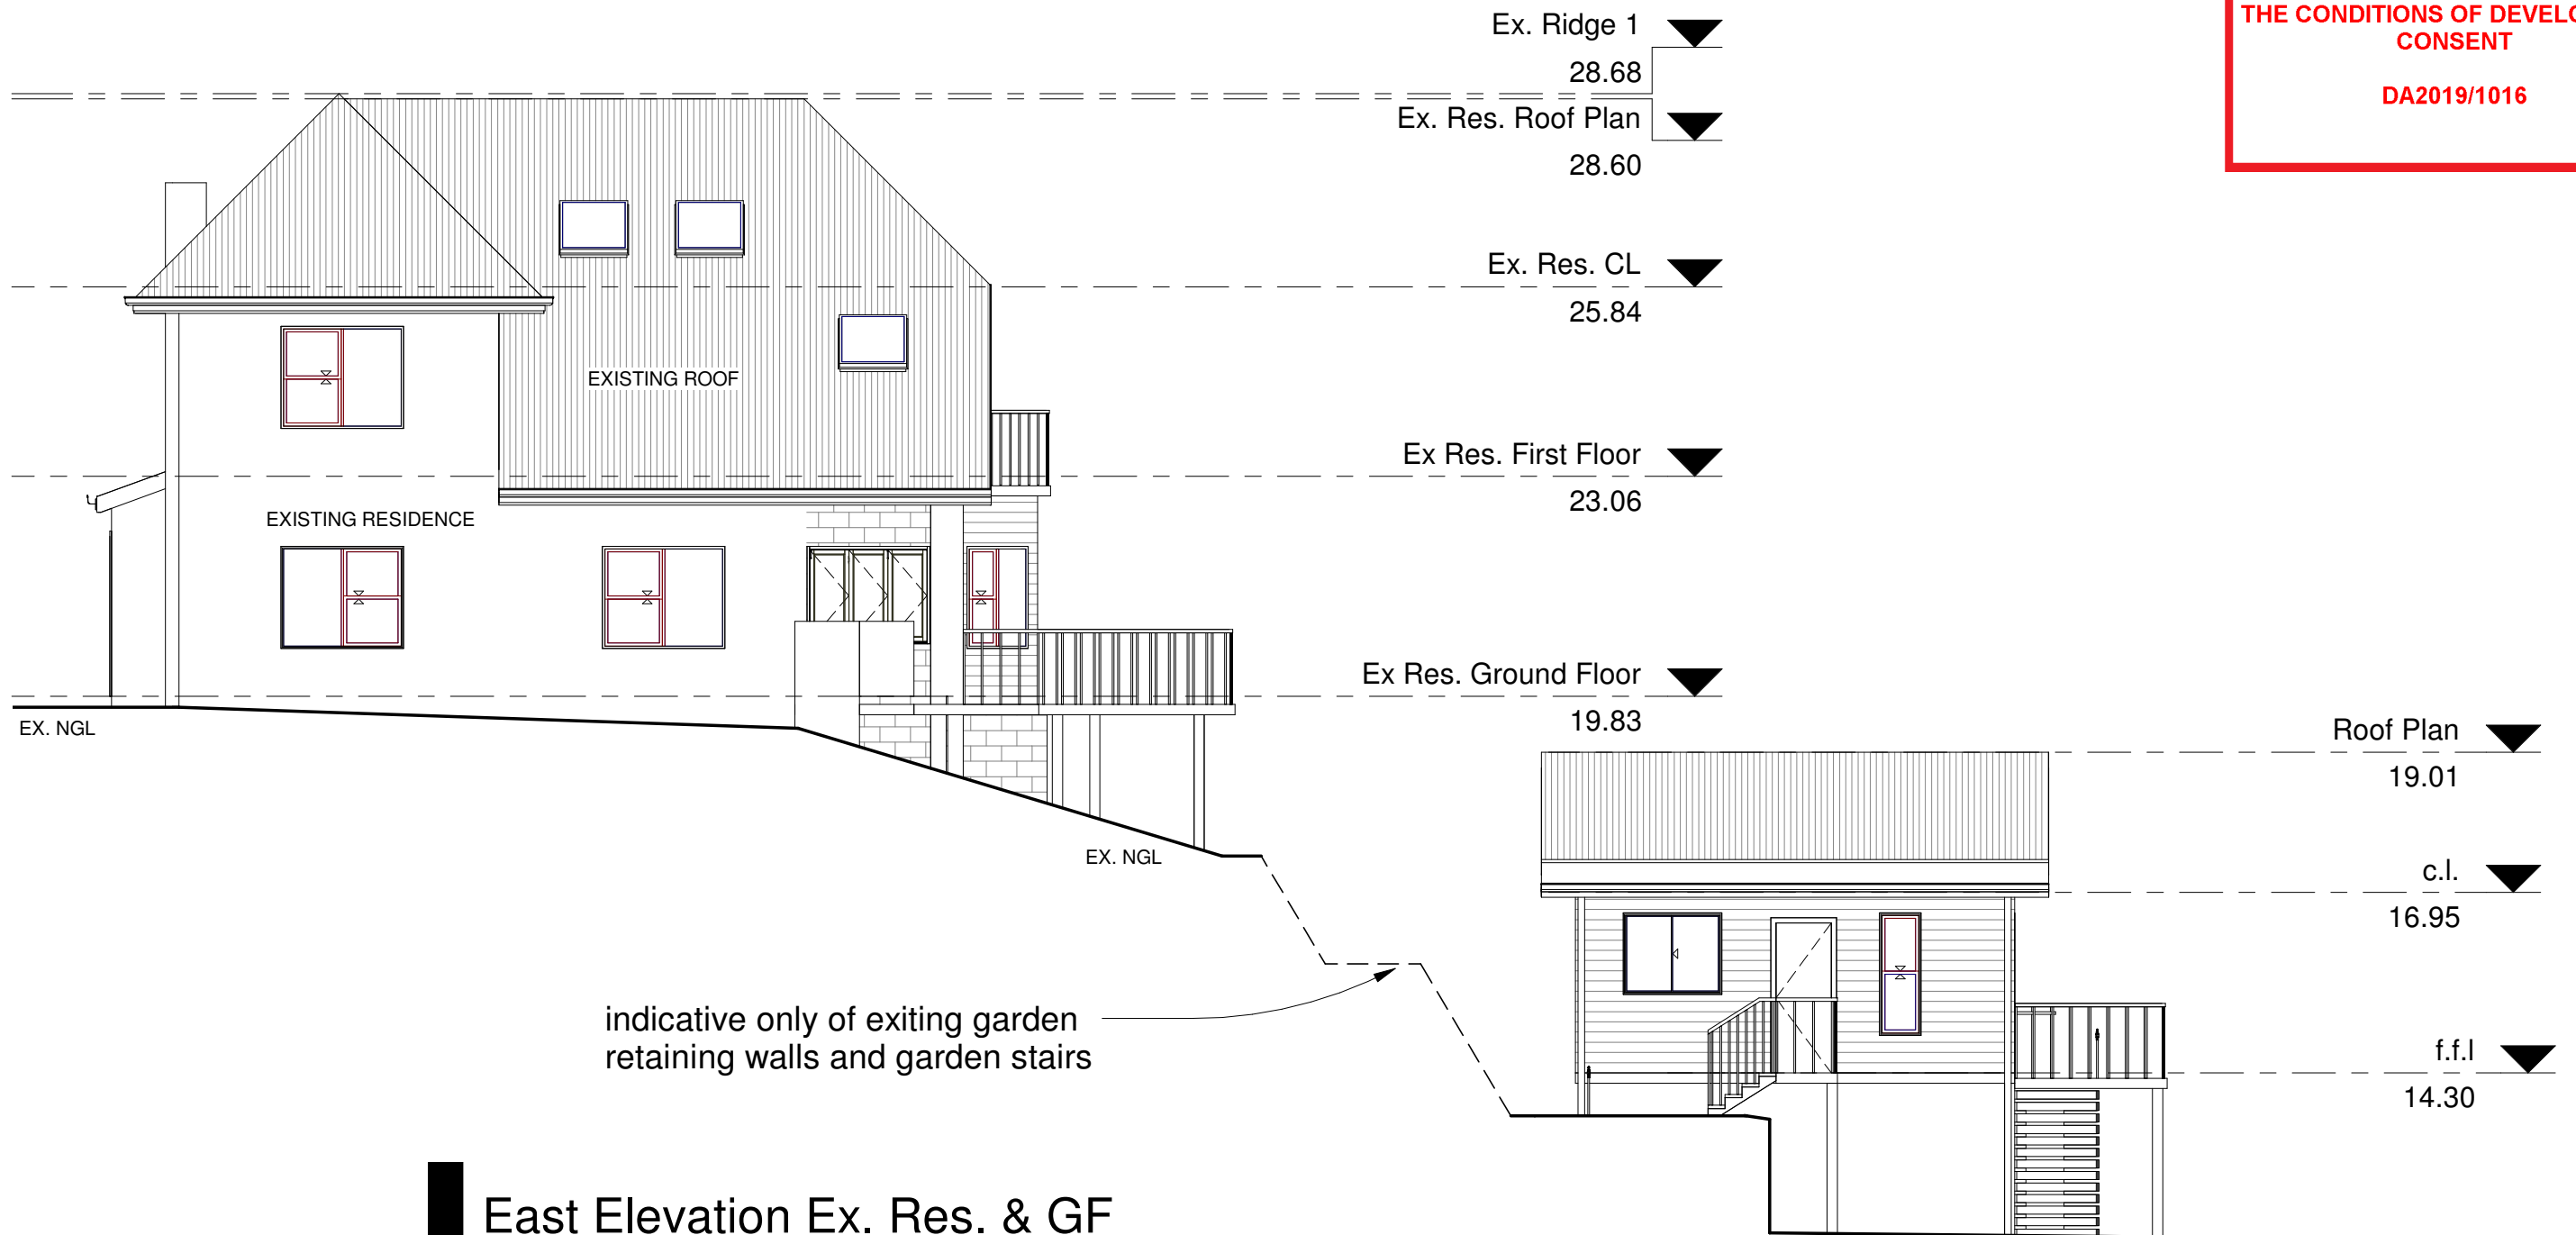


East Elevation Ex. Res. & GF
1 : 100

20.08.19	Amends to decks		
07.08.19	Amends to decks		
08.05.19	For Approval		
08.02.19	Bay window cladded		
20.12.18	Bay window amended		
17.11.18	Client Sign Off	21.08.19	New door
DATE	ISSUED	DATE	ISSUED




THIS PLAN IS TO BE READ IN CONJUNCTION WITH THE CONDITIONS OF DEVELOPMENT CONSENT

DA2019/1016

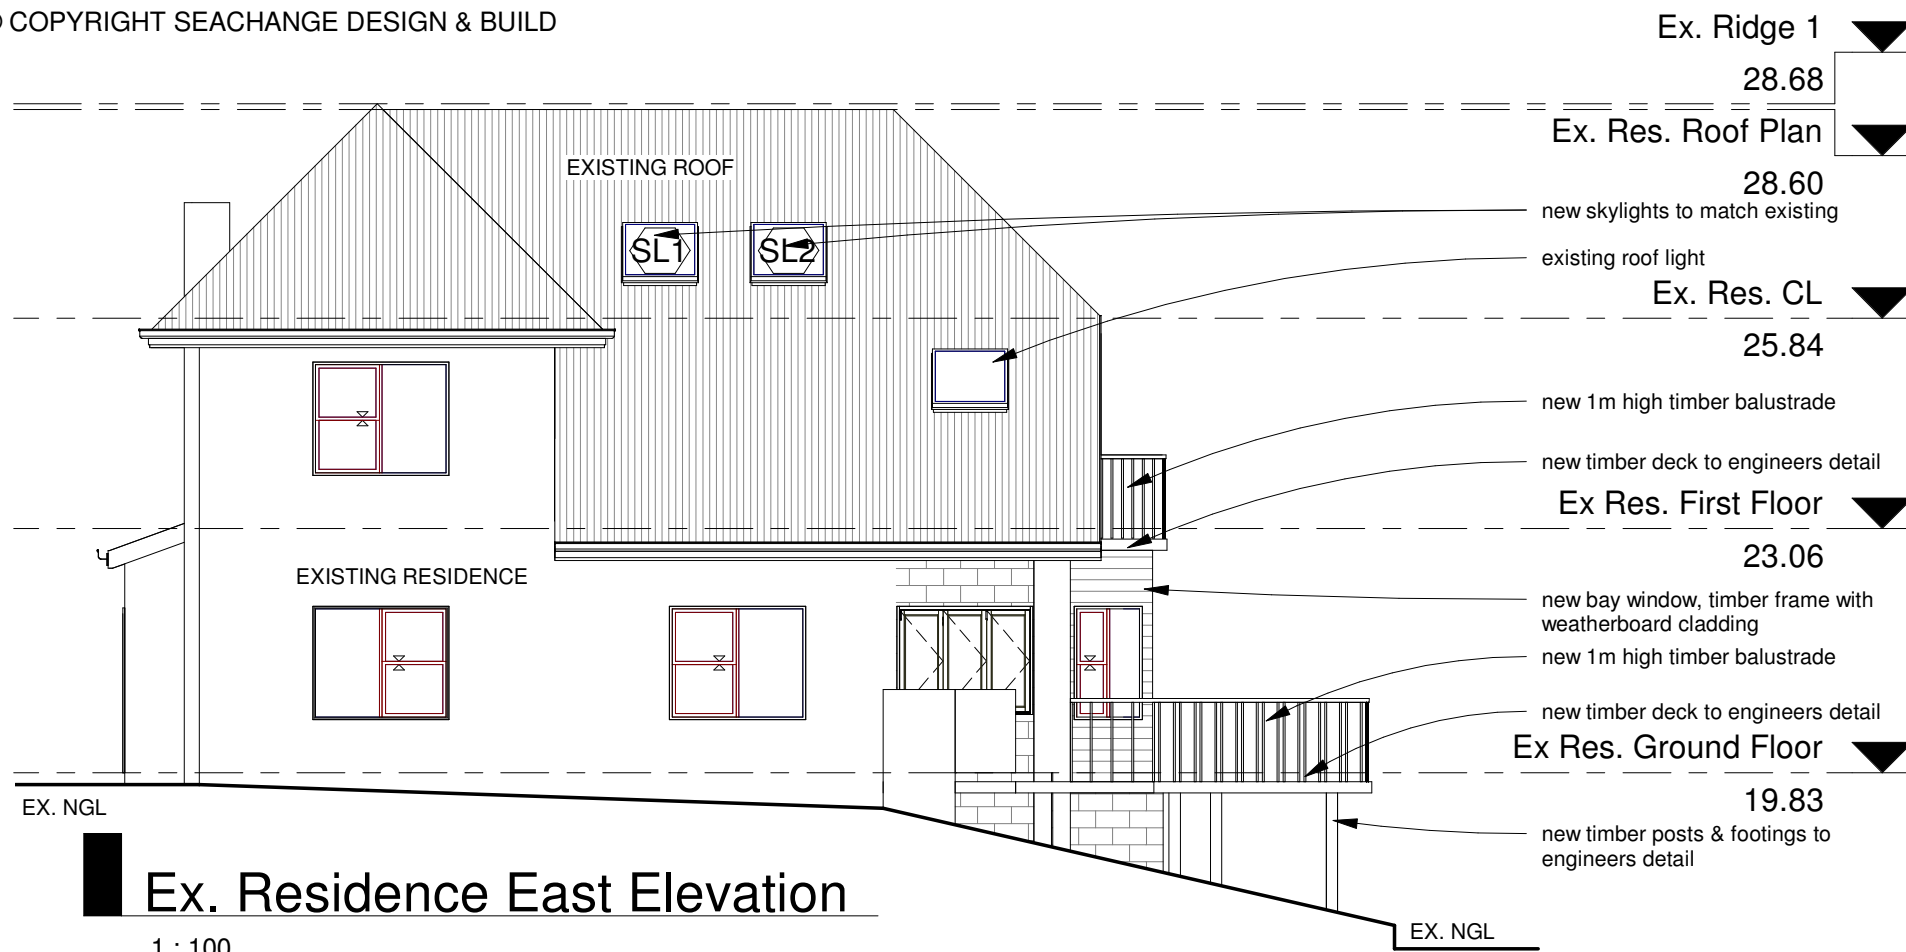

Ex. Residence East Elevation

1 : 100

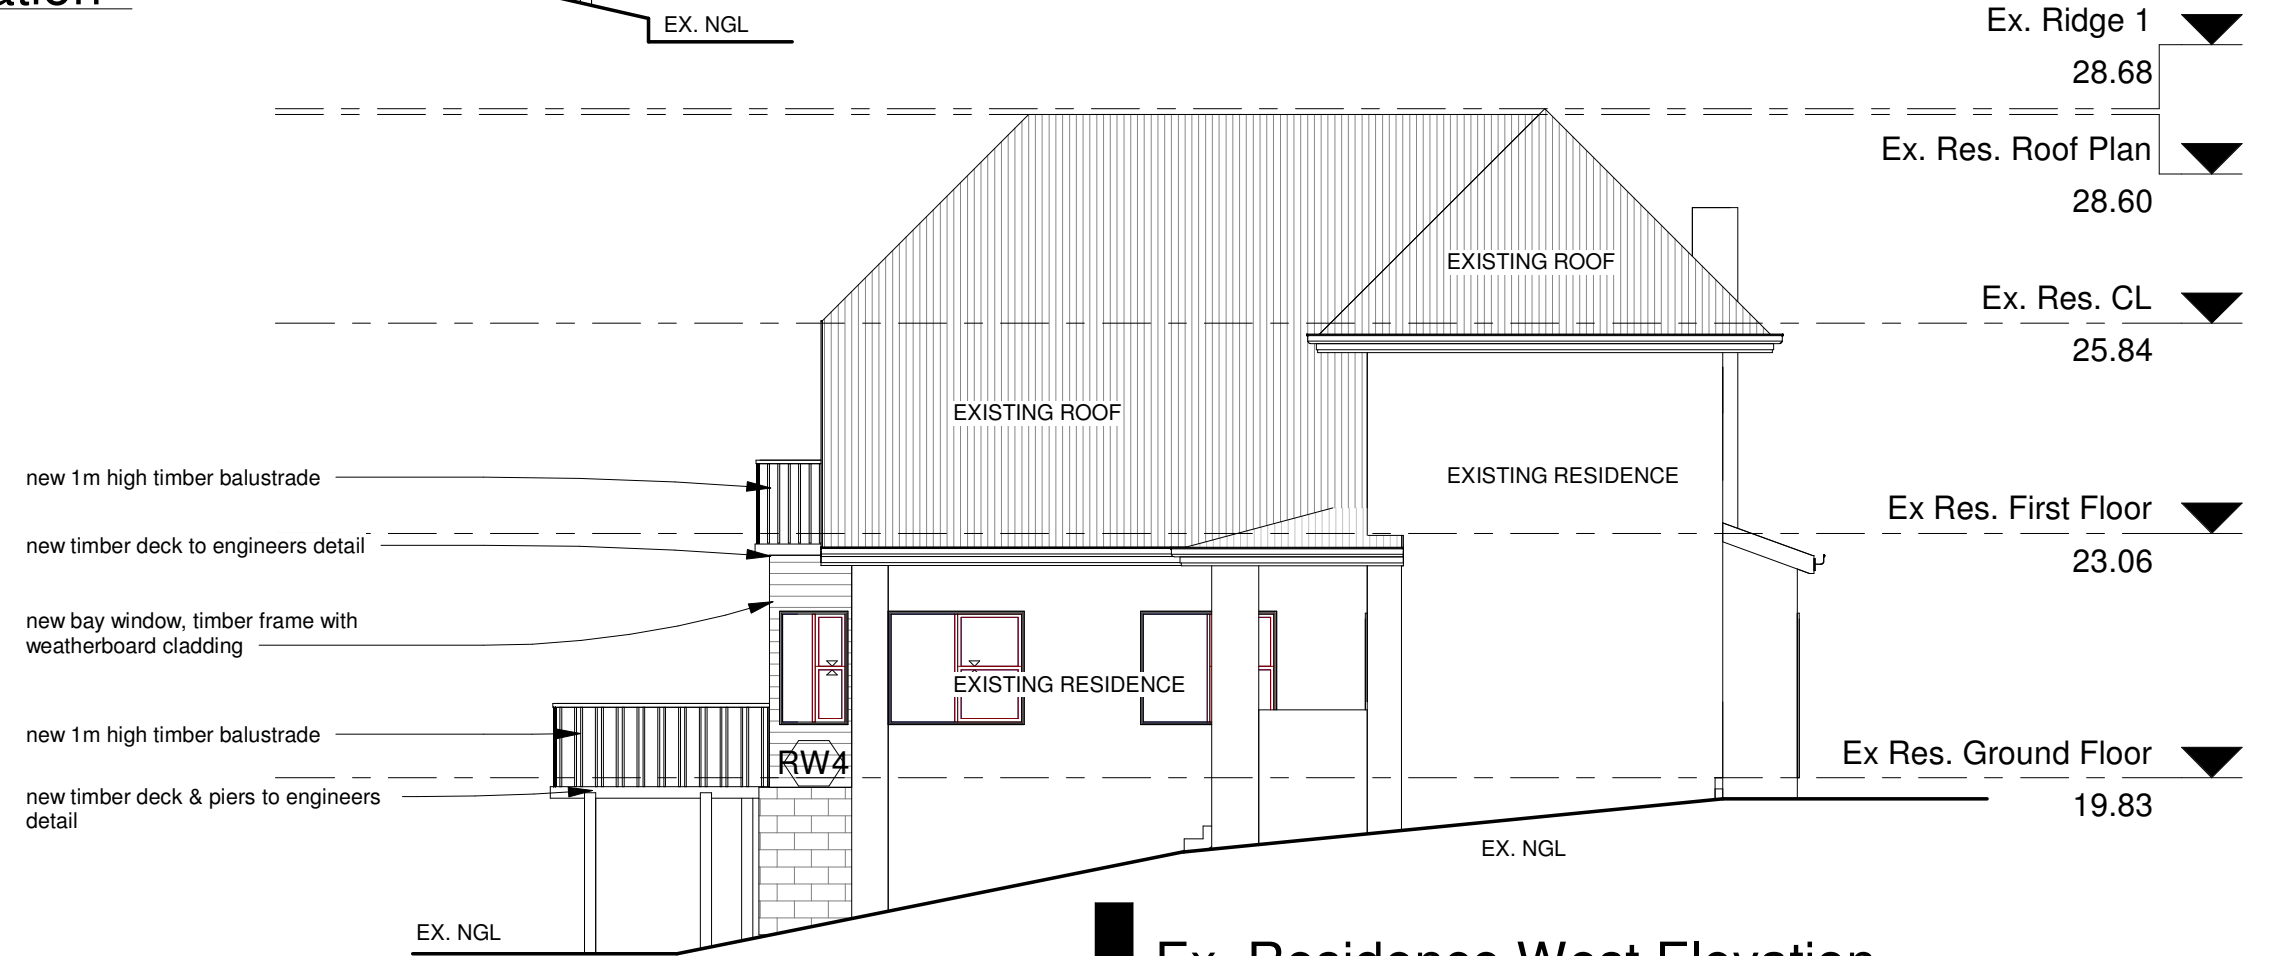

Ex. Residence West Elevation

1 : 100



SEACHANGE
DESIGN + BUILD

E: james@seachange.build
M: 0447 667 312

SEACHANGE DESIGN & BUILD
Unless expressly stated otherwise in writing, these drawings have not been design checked or certified and are not approved for construction. Seachange Design & Build is not responsible for the accuracy, completeness or any contamination of electronically transmitted data and is not responsible for the accuracy of dimensions or scale to size. All levels and dimensions are to be checked on site before building work commences. All structural work is to Engineers details.

Client sign off signature: _____

Date: ___ / ___ / ___

20.08.19	Amends to decks		
07.08.19	Amends to decks		
08.05.19	For Approval		
08.02.19	Bay window cladded		
20.12.18	Bay window amended		
17.11.18	Client Sign Off		
DATE	ISSUED	DATE	ISSUED

Proposed Granny Flat

PROJECT: LOT 37 SEC. D, DP 7090, 10 THE ESPLANADE, NARRABEEN, NSW, 2101

Ex. Res. Elevations	
Scale	As Shown (A3)
Date	MAY 2019
Drawn by	DO
S9	