





1 LOCATION IMAGE
NTS

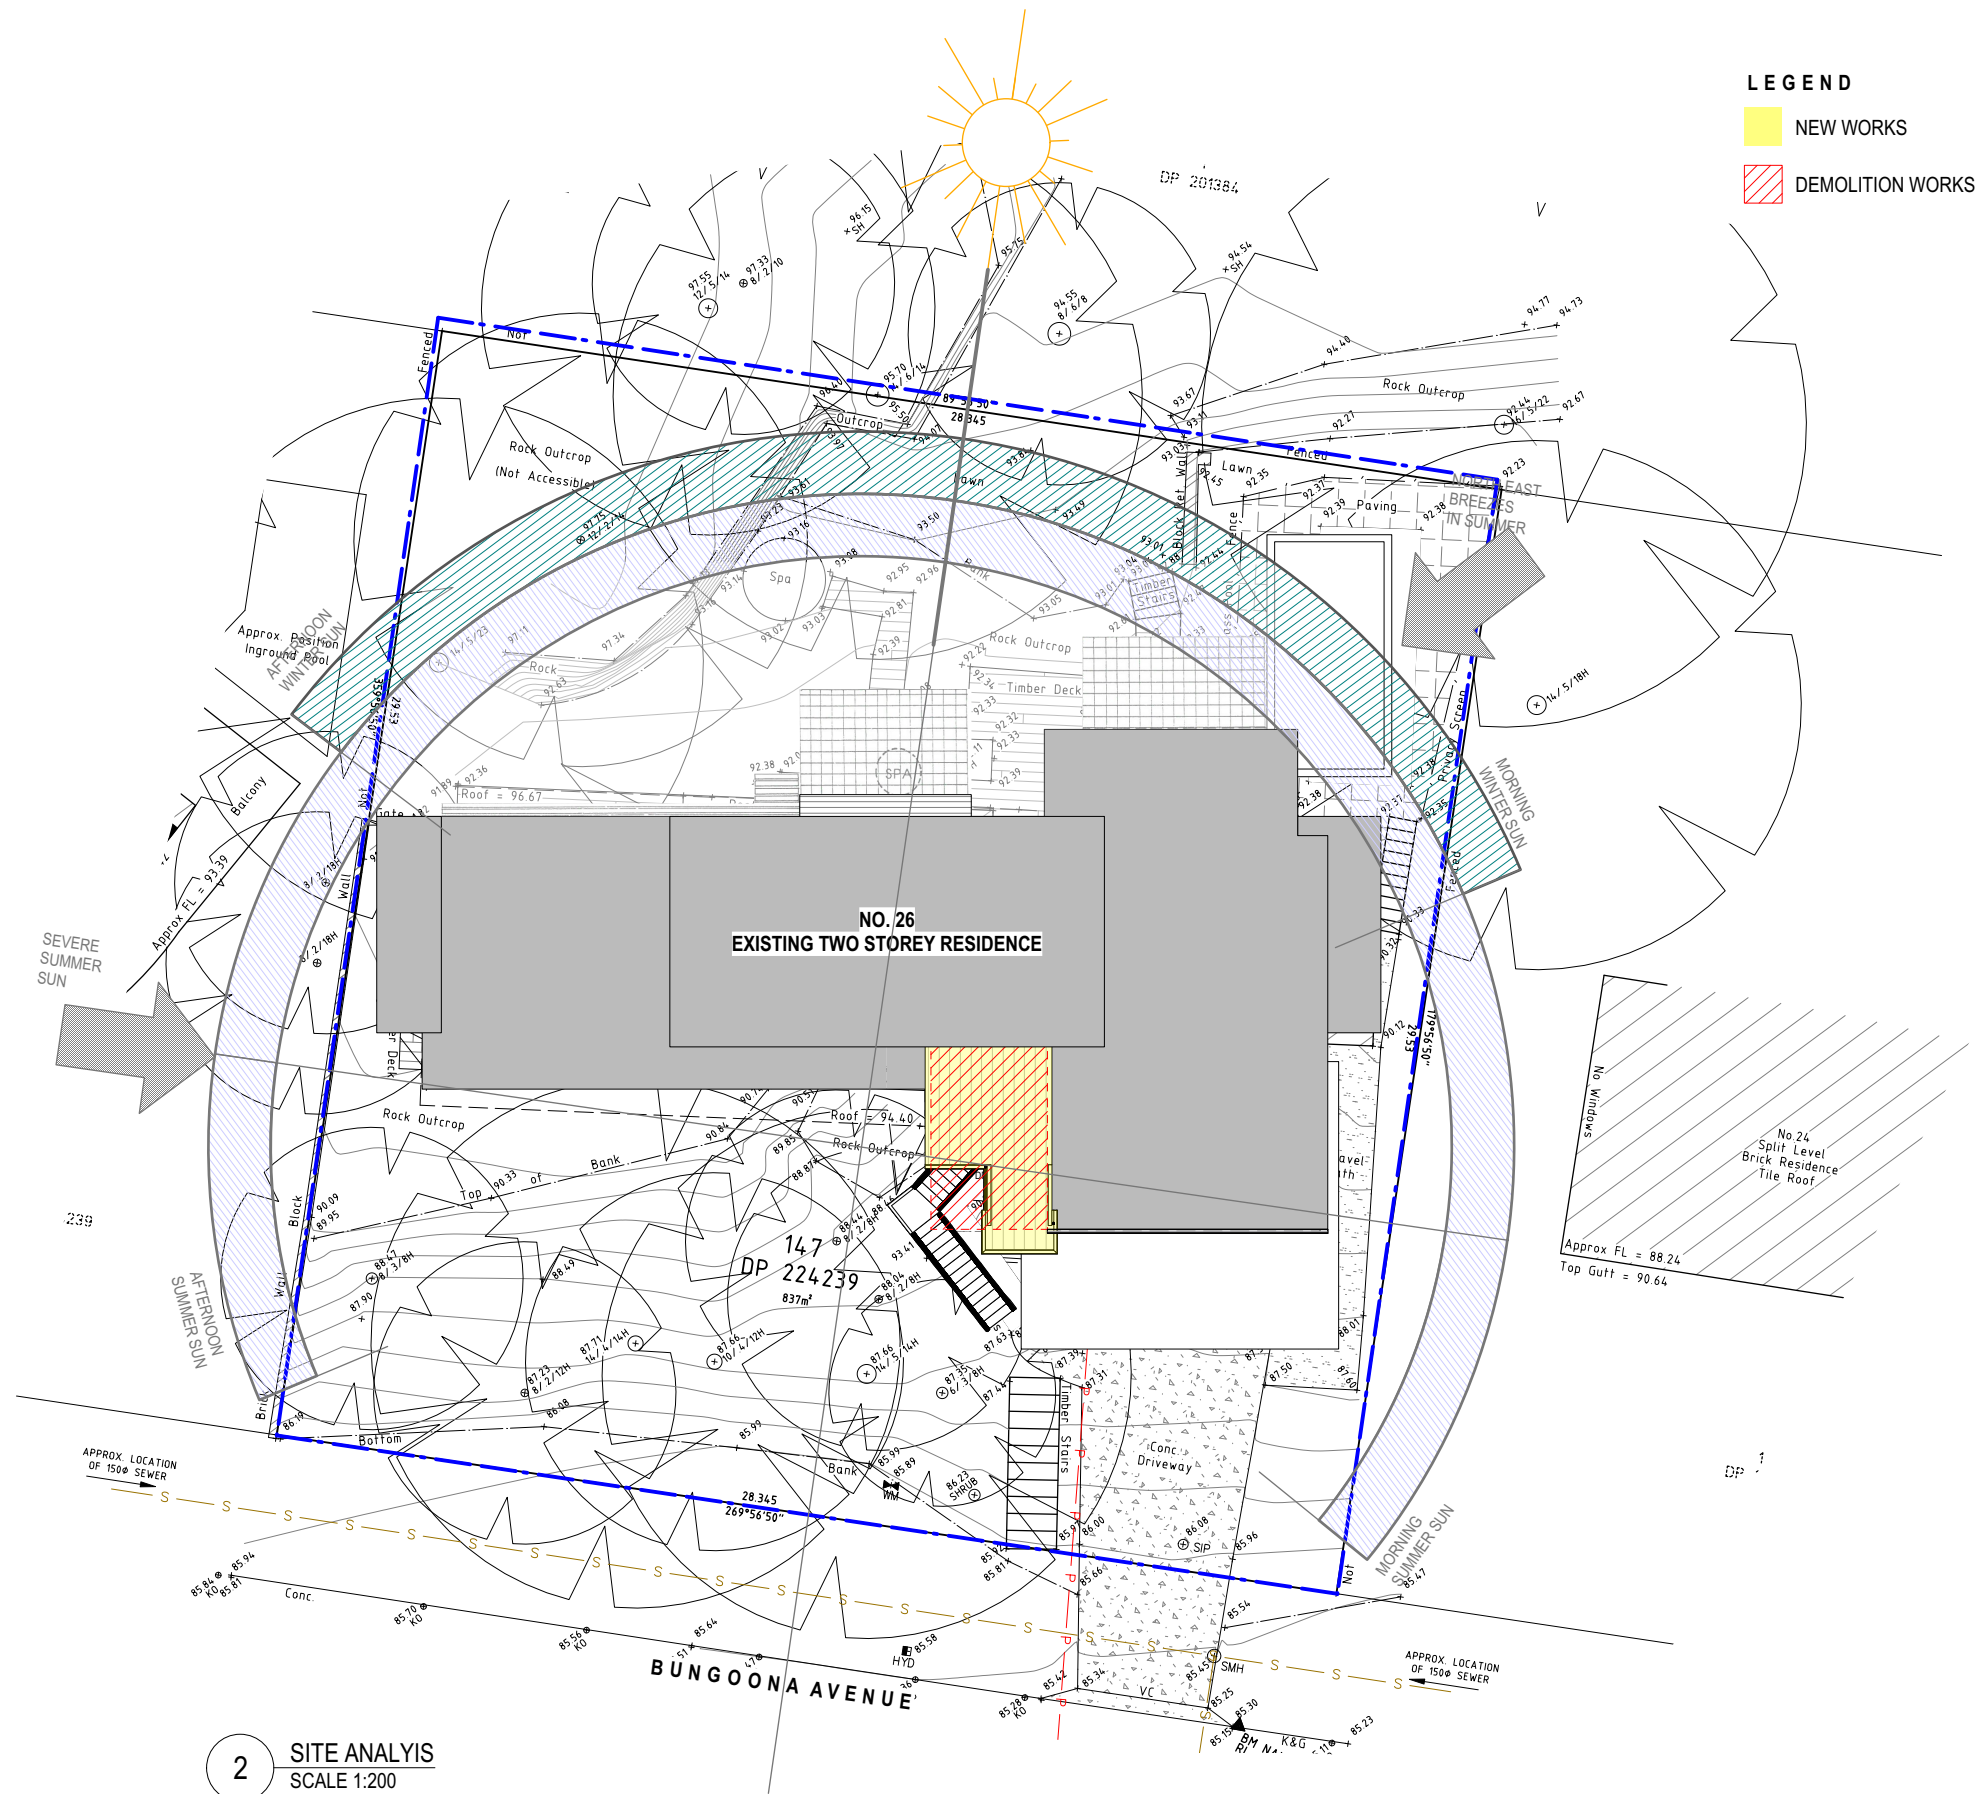

2 SITE ANALYSIS
SCALE 1:200

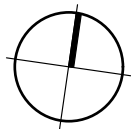

SITE LOCALITY AND SITE ANALYSIS

ALTERATIONS AND ADDITIONS 26 BUNGOONA AVENUE ELANORA HEIGHTS

FOR DEVELOPMENT APPLICATION ONLY


ISSUED FOR DEVELOPMENT APPLICATION	13/8/19	C
ISSUED FOR DEVELOPMENT APPLICATION	8/7/19	B
ISSUED FOR DEVELOPMENT APPLICATION	MARCH 2019	A
AMENDMENT	DATE	ISSUE

MARK HURCUM DESIGN PRACTICE
ARCHITECTS

LEVEL 2 271 ALFRED STREET NORTH
NORTH SYDNEY NSW 2060
FACSIMILE 02) 9955 5063
TELEPHONE 02) 9955 5608

DESIGN PRACTICE

A001 C
1:200 @ A3
JUNE 2017


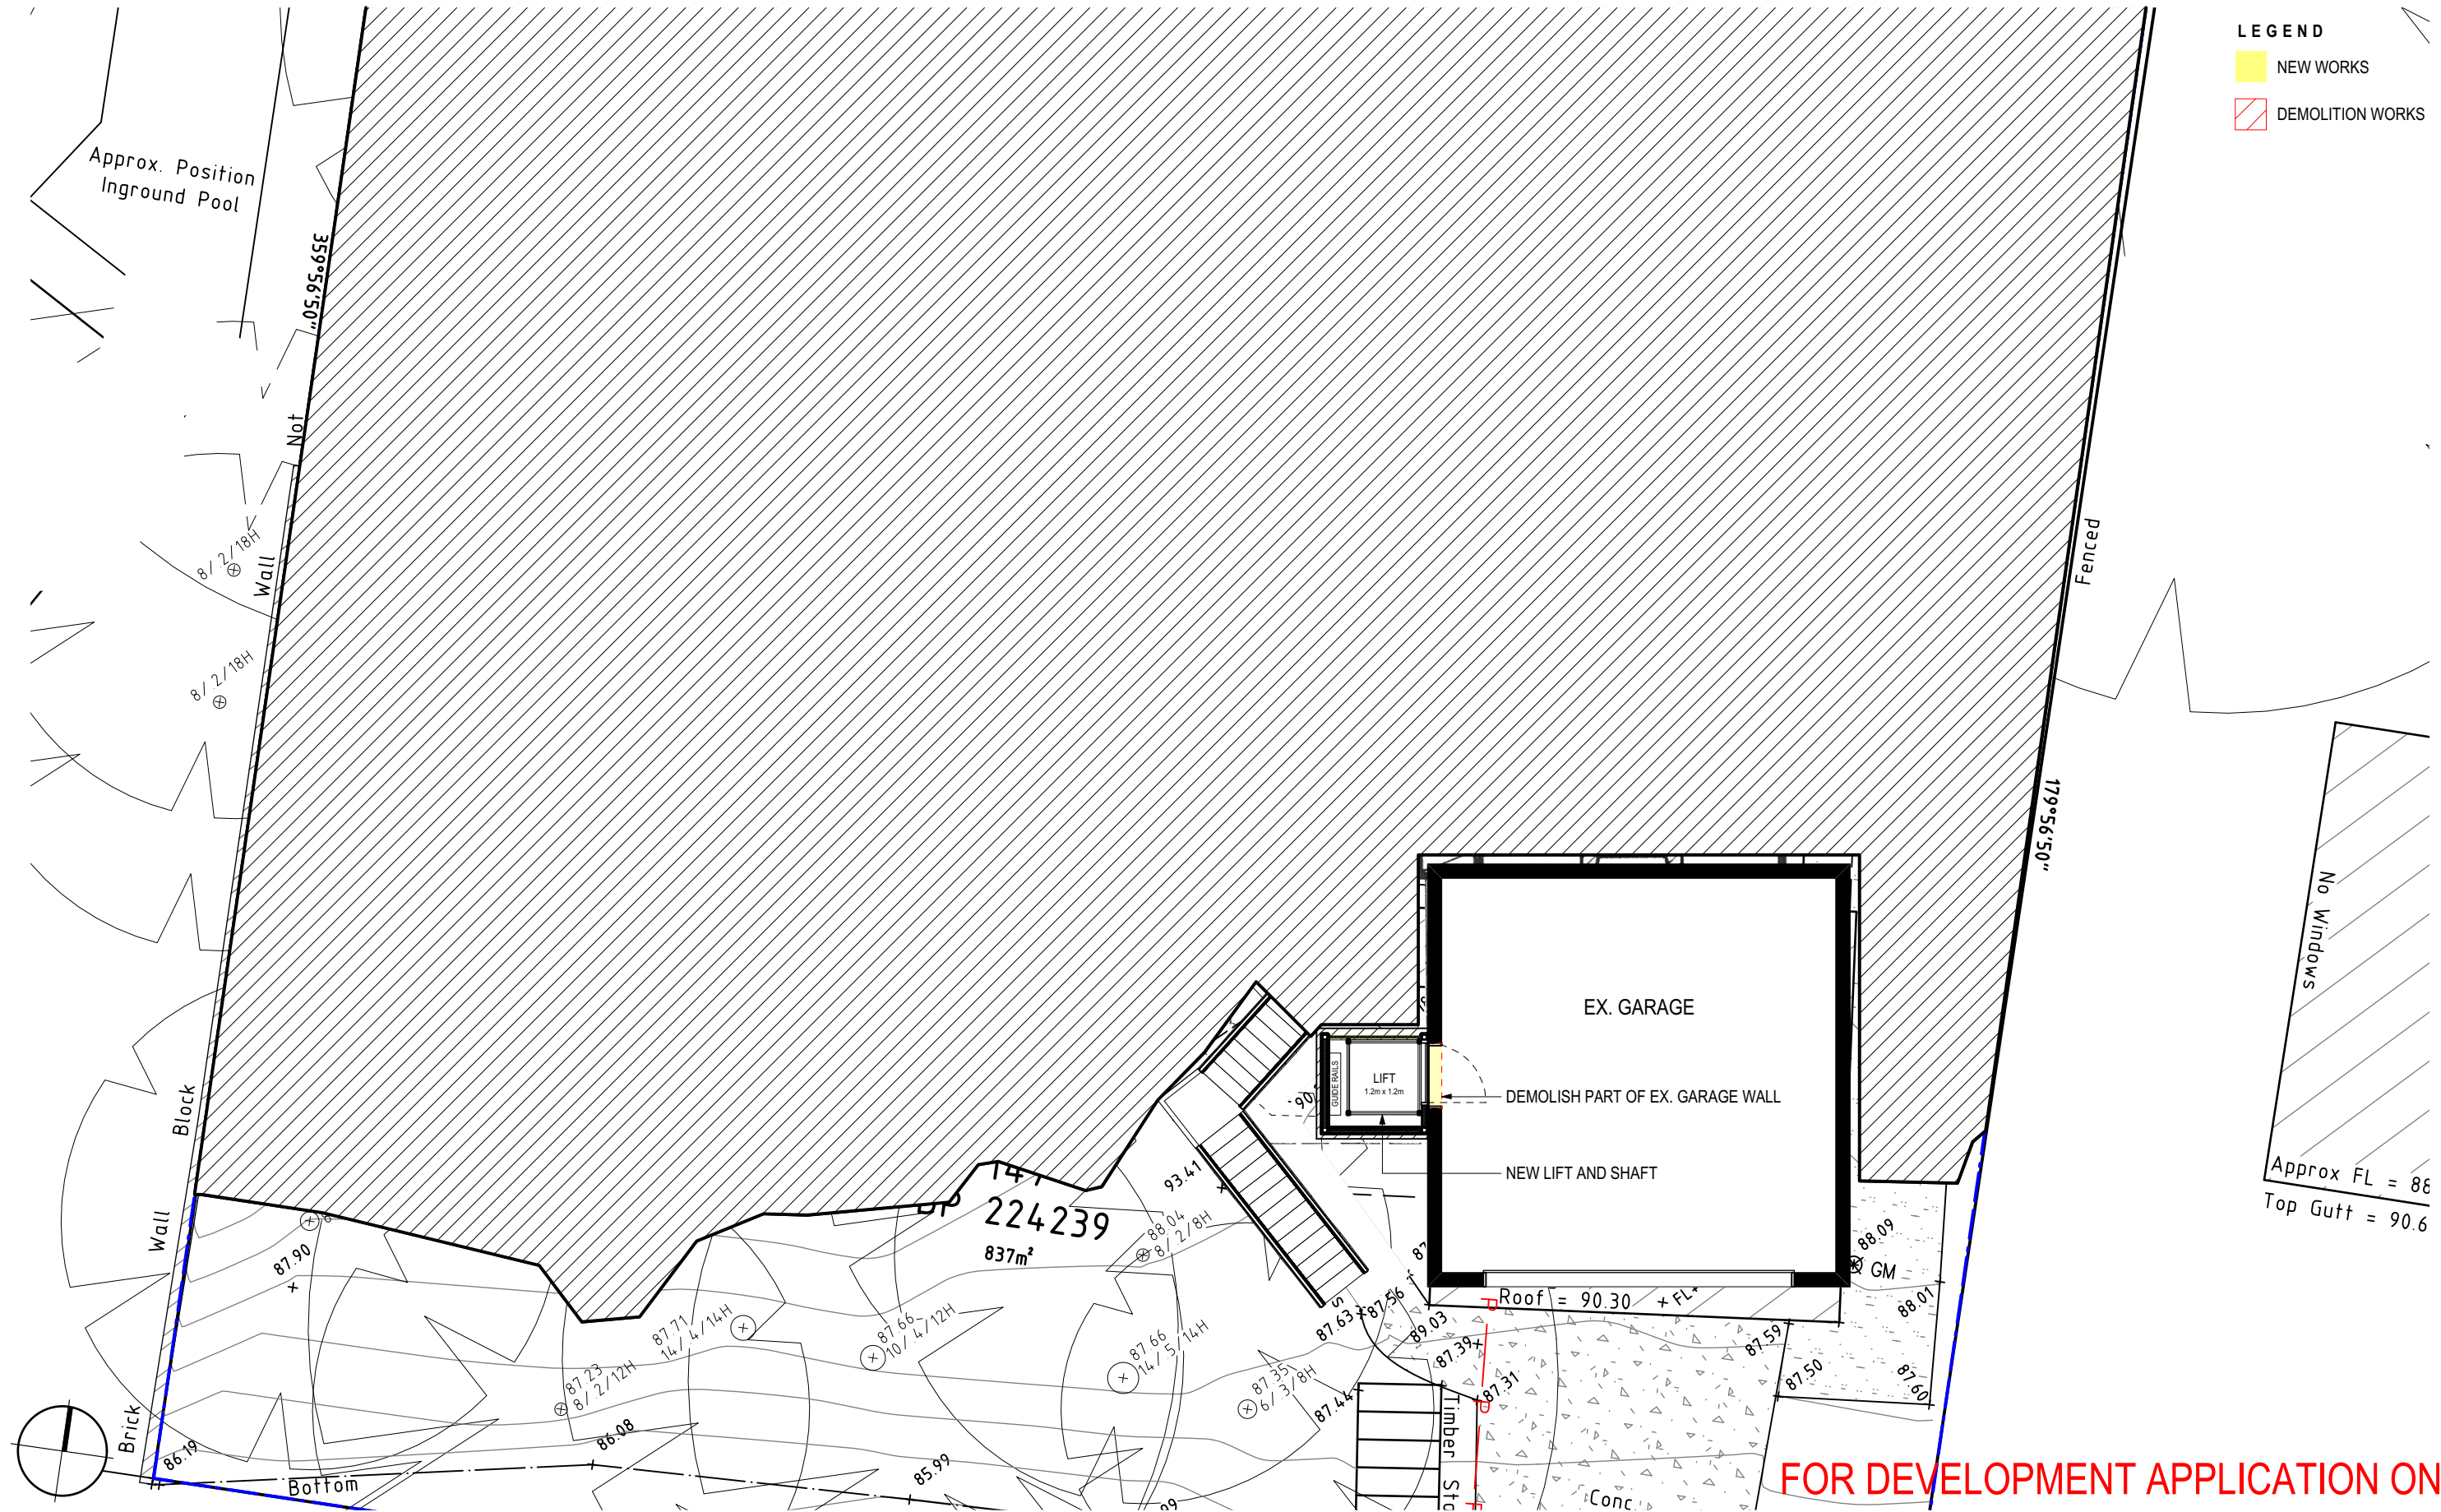


GARAGE FLOOR PLAN

ALTERATIONS AND ADDITIONS
26 BUNGOONA AVENUE ELANORA HEIGHTS

A101 B
1:100 @ A3
JUNE 2017

© THIS DESIGN REMAINS THE PROPERTY OF MARK HURCUM DESIGN PRACTICE AND
MUST NOT BE COPIED OR LOANED WITHOUT WRITTEN CONSENT
MARK HURCUM DESIGN PRACTICE PTY LIMITED 2019

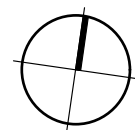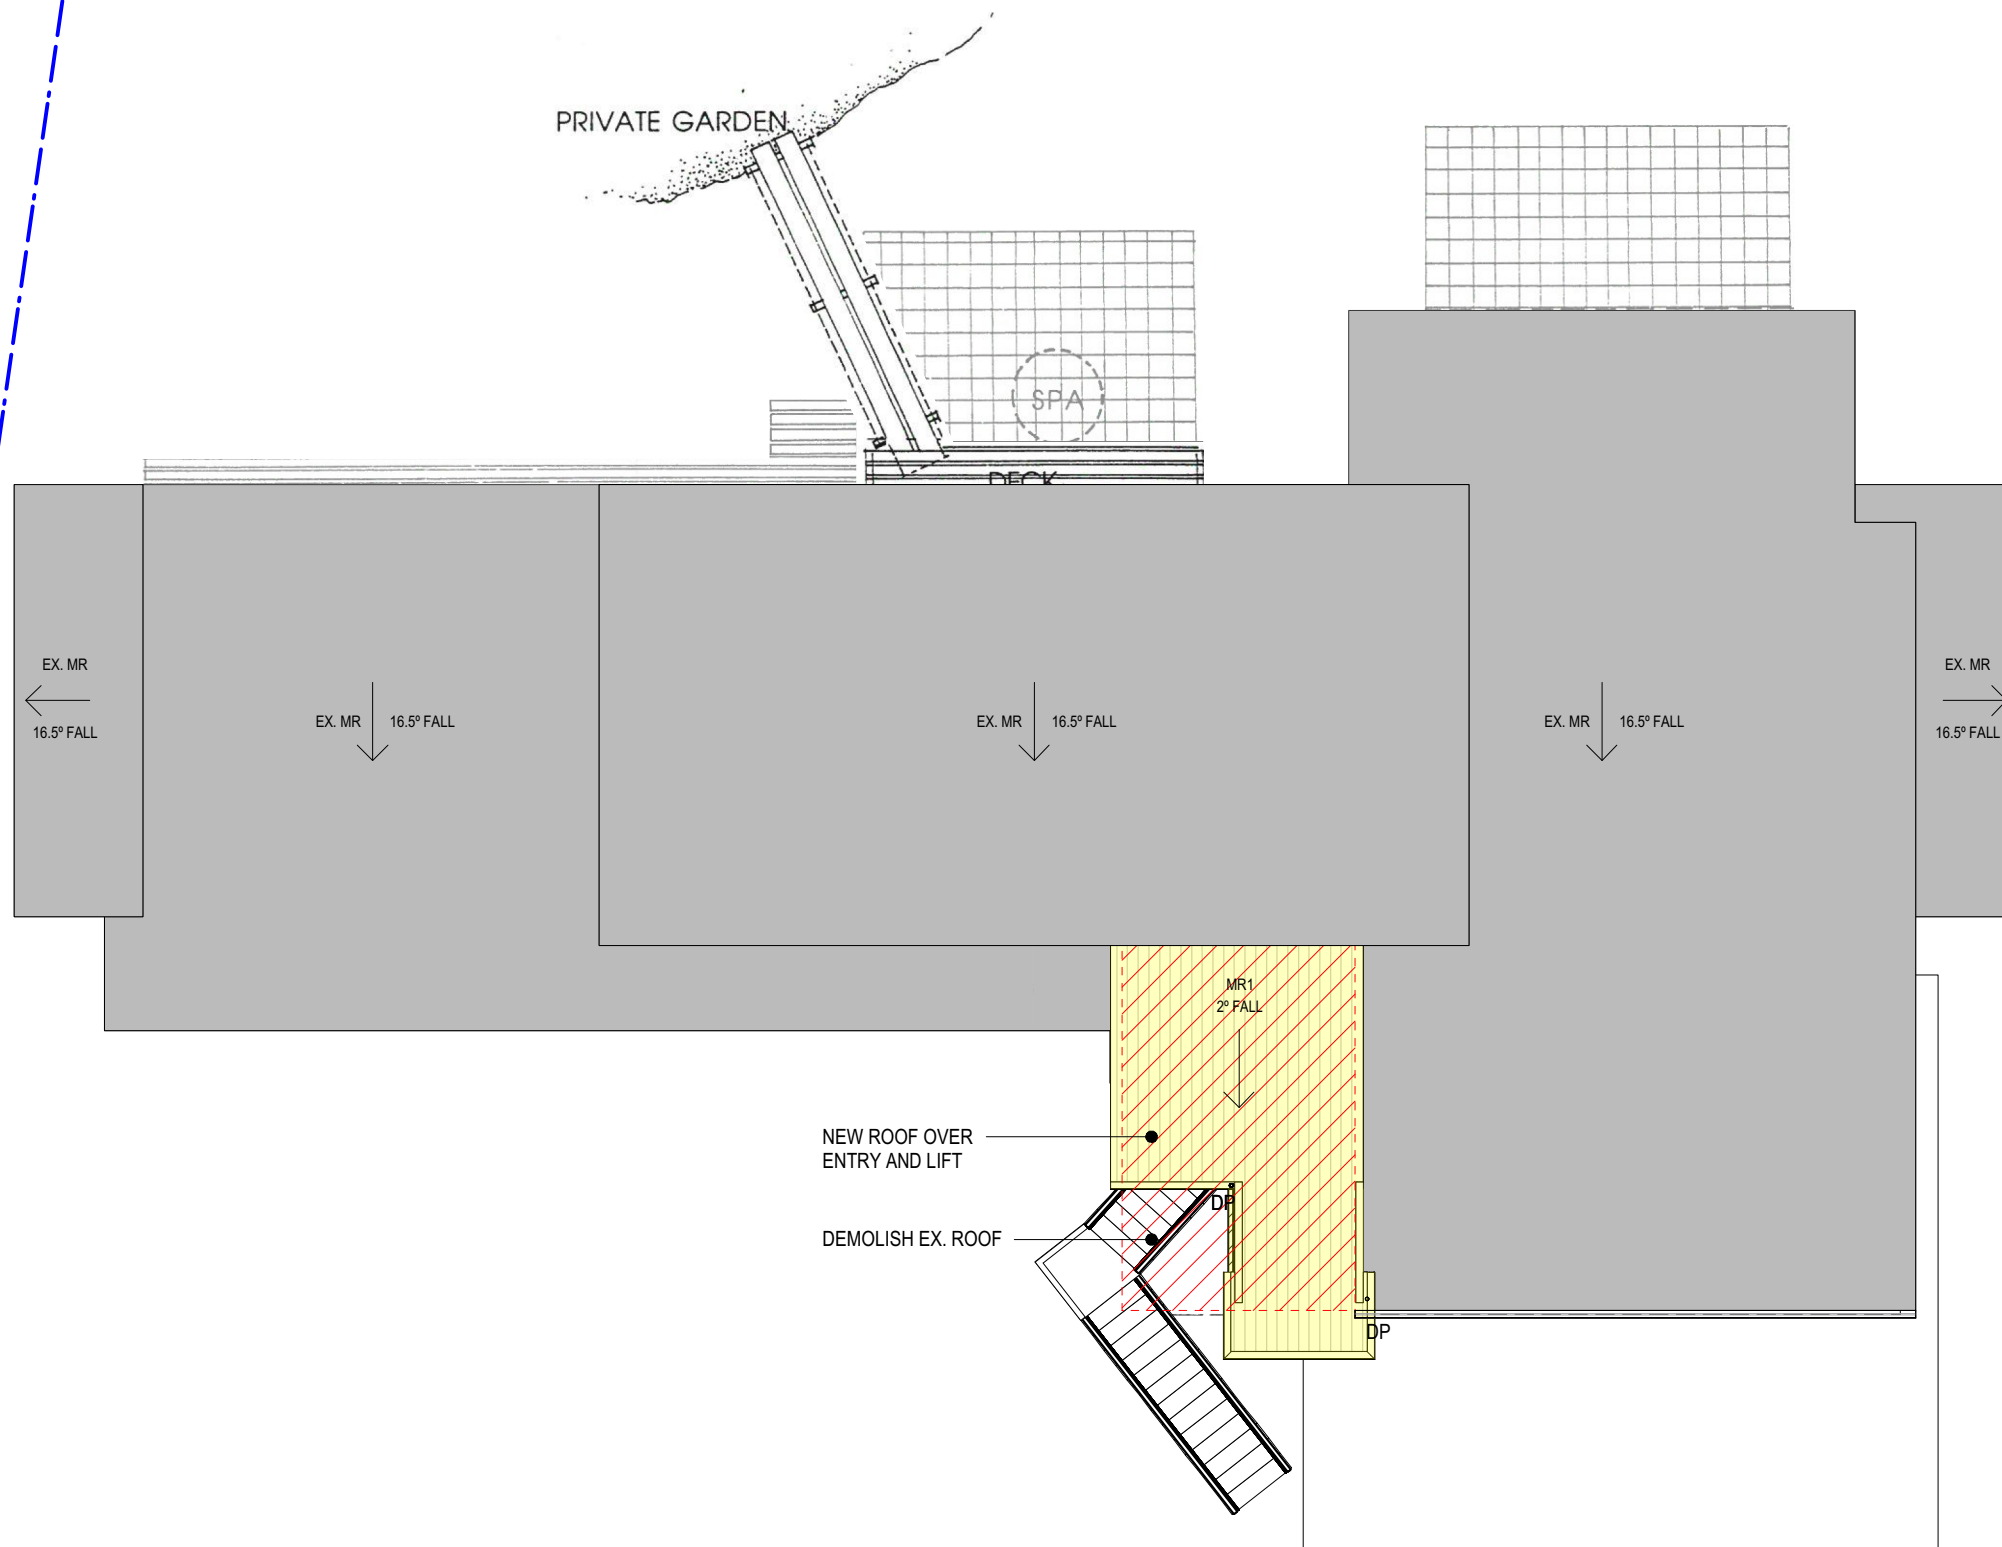

FOR DEVELOPMENT APPLICATION ONLY

ROOF PLAN


© THIS DESIGN REMAINS THE PROPERTY OF MARK HURCUM DESIGN PRACTICE AND
MUST NOT BE COPIED OR LOANED WITHOUT WRITTEN CONSENT
MARK HURCUM DESIGN PRACTICE PTY LIMITED 2019

ALTERATIONS AND ADDITIONS 26 BUNGOONA AVENUE ELANORA HEIGHTS


A104 A
1:100 @ A3
JUNE 2017

ISSUED FOR DEVELOPMENT APPLICATION AMENDMENT	MARCH 2019 DATE	A ISSUE
MARK HURCUM DESIGN PRACTICE ARCHITECTS		
LEVEL 2 271 ALFRED STREET NORTH NORTH SYDNEY NSW 2060 FACSIMILE 02) 9955 5063 TELEPHONE 02) 9955 5608		
DESIGN PRACTICE		

1723 A01 Plans Content.vss Thu, 7 Mar, 2019

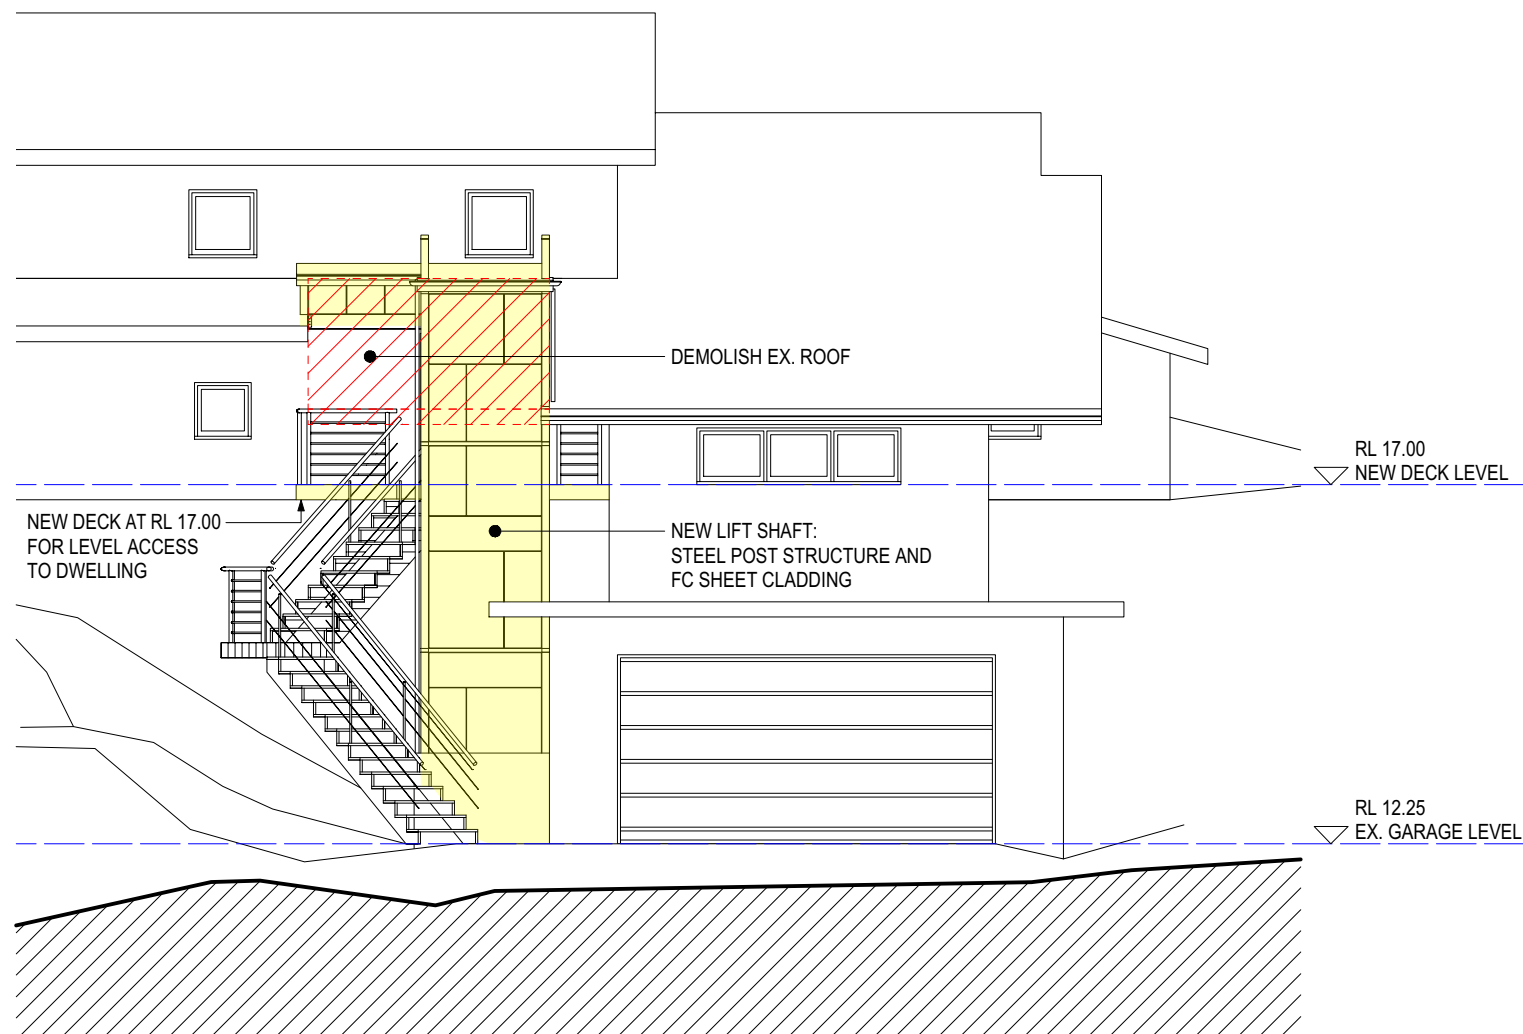

1 SOUTHERN ELEVATION

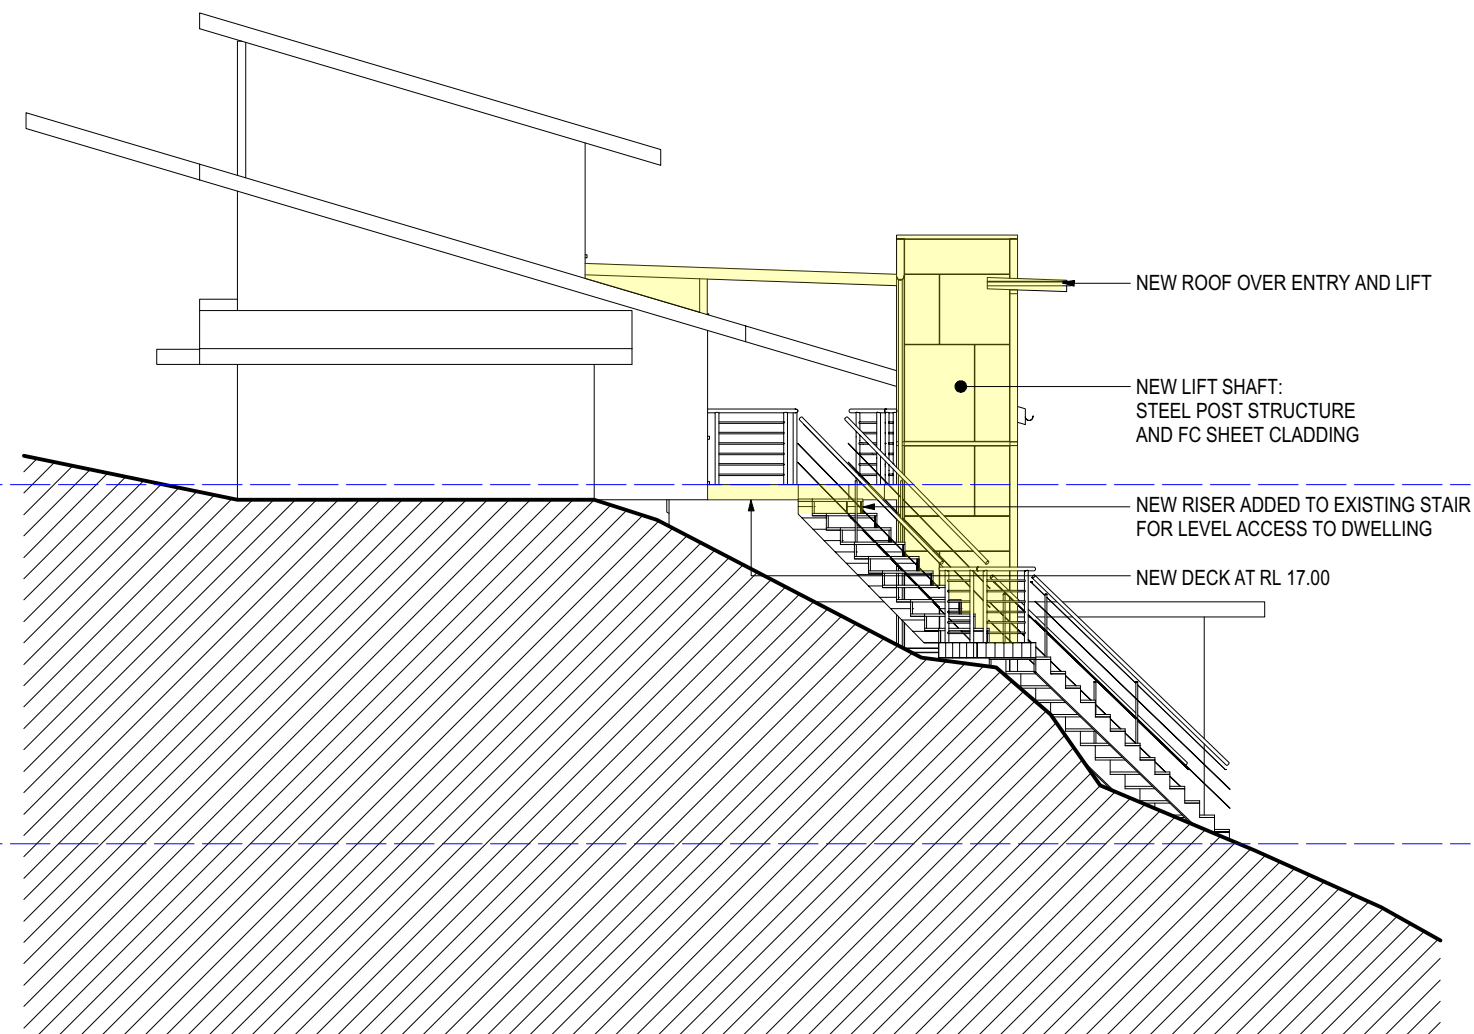

2 WESTERN ELEVATION

ELEVATIONS

© THIS DESIGN REMAINS THE PROPERTY OF MARK HURCUM DESIGN PRACTICE AND MUST NOT BE COPIED OR LOANED WITHOUT WRITTEN CONSENT
MARK HURCUM DESIGN PRACTICE PTY LIMITED 2019

ALTERATIONS AND ADDITIONS 26 BUNGOONA AVENUE ELANORA HEIGHTS

FOR DEVELOPMENT APPLICATION ONLY

A201 A

1:100 @ A3

JUNE 2017


ISSUED FOR DEVELOPMENT APPLICATION	MARCH 2019	A
AMENDMENT	DATE	ISSUE
MARK HURCUM DESIGN PRACTICE		
ARCHITECTS		
LEVEL 2 271 ALFRED STREET NORTH		
NORTH SYDNEY NSW 2060		
FACSIMILE 02) 9955 5063		
TELEPHONE 02) 9955 5608		
DESIGN PRACTICE		

1723 A201 Plans Correl.vss

Tba 7 Mar 2019



EXTERNAL FINISHES

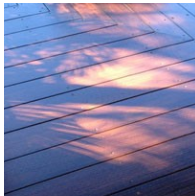

DB
UBIQ: INEX DECKING
BOARD
NON-COMBUSTIBLE



FC
FIBRE CEMENT
CLADDING
NON-COMBUSTIBLE

NOTE:
COLOUR TO MATCH EXISTING
DWELLING
DULUX: MALAY GREY



DW
DECOWOOD:
TIMBER LOOK ALUMINIUM
NON-COMBUSTIBLE

NOTE:
COLOUR TO MATCH EXISTING
DWELLING
FINISH: BUSH CHERRY



MR
BLUESCOPE: ZINCALUME
METAL ROOF SHEETING
NON-COMBUSTIBLE



LIFT SHAFT
STEEL STRUCTURE
NON-COMBUSTIBLE

NOTE: TREES NOT SHOWN

EXTERNAL FINISHES SCHEDULE

ALTERATIONS AND ADDITIONS
26 BUNGOONA AVENUE ELANORA HEIGHTS

FOR DEVELOPMENT APPLICATION ONLY

SK01 B
NTS
JUNE 2017

ISSUED FOR DEVELOPMENT APPLICATION 13/8/19 B
ISSUED FOR CLIENT REVIEW 9/8/19 B/P1
ISSUED FOR DEVELOPMENT APPLICATION MARCH 2019 A
AMENDMENT DATE ISSUE
MARK HURCUM DESIGN PRACTICE
ARCHITECTS
LEVEL 2 271 ALFRED STREET NORTH
NORTH SYDNEY NSW 2060
FACSIMILE 02) 9955 5063
TELEPHONE 02) 9955 5608
DESIGN PRACTICE