




West Elevation Notification
1 : 100

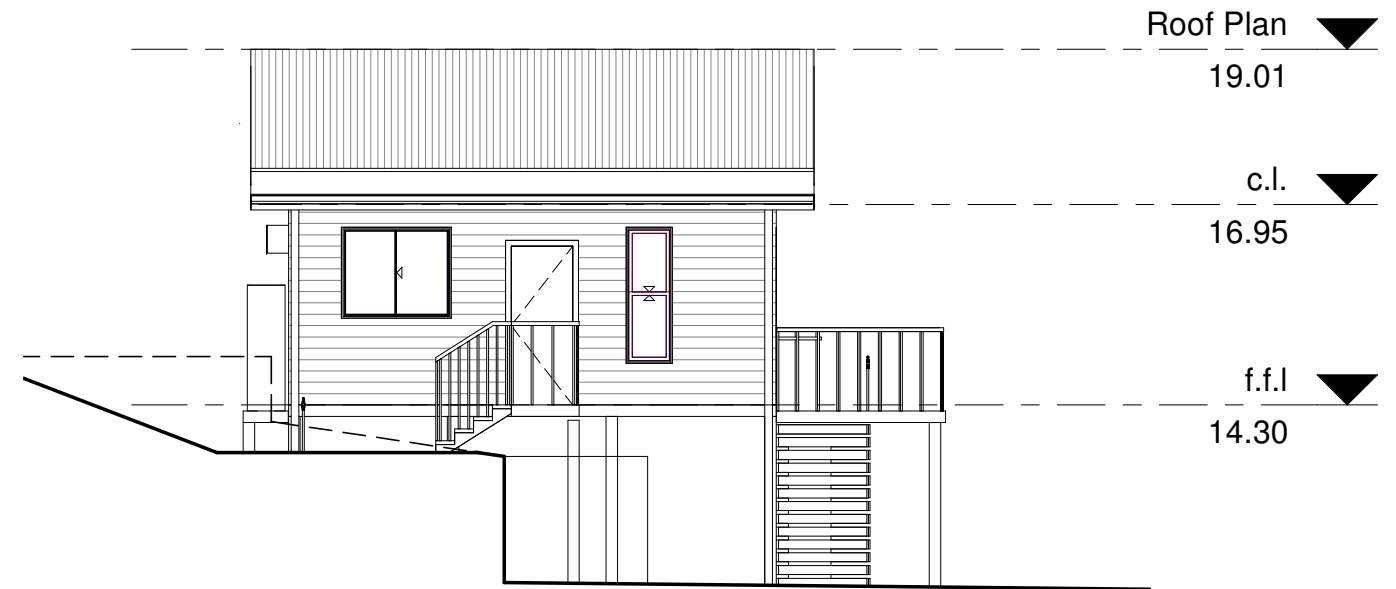

East Elevation Notification
1 : 100

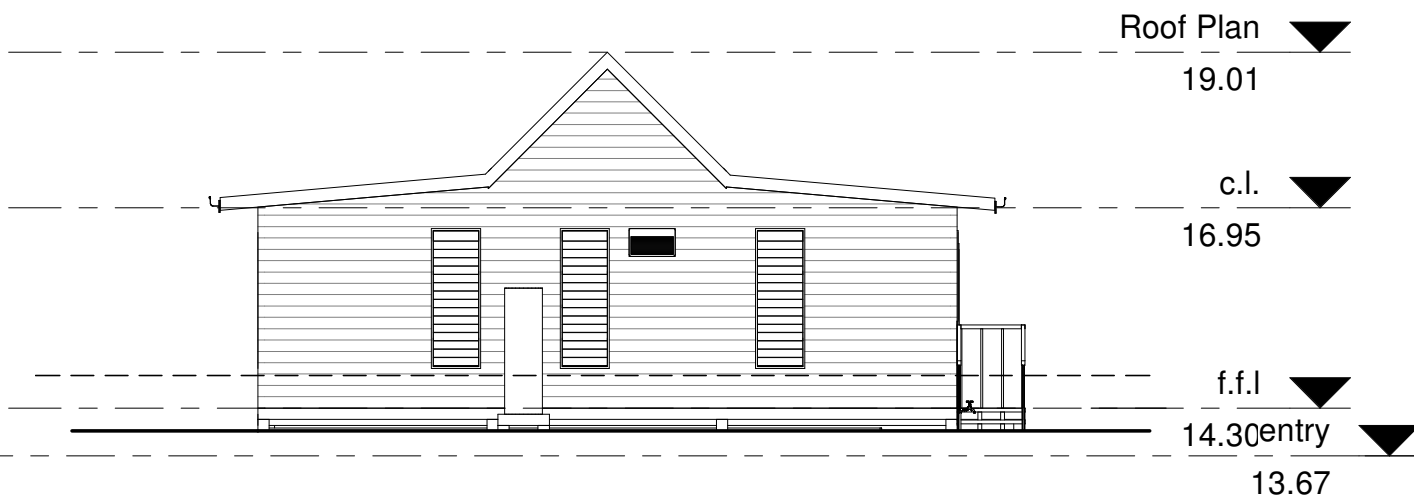


South Elevation Notification
1 : 100

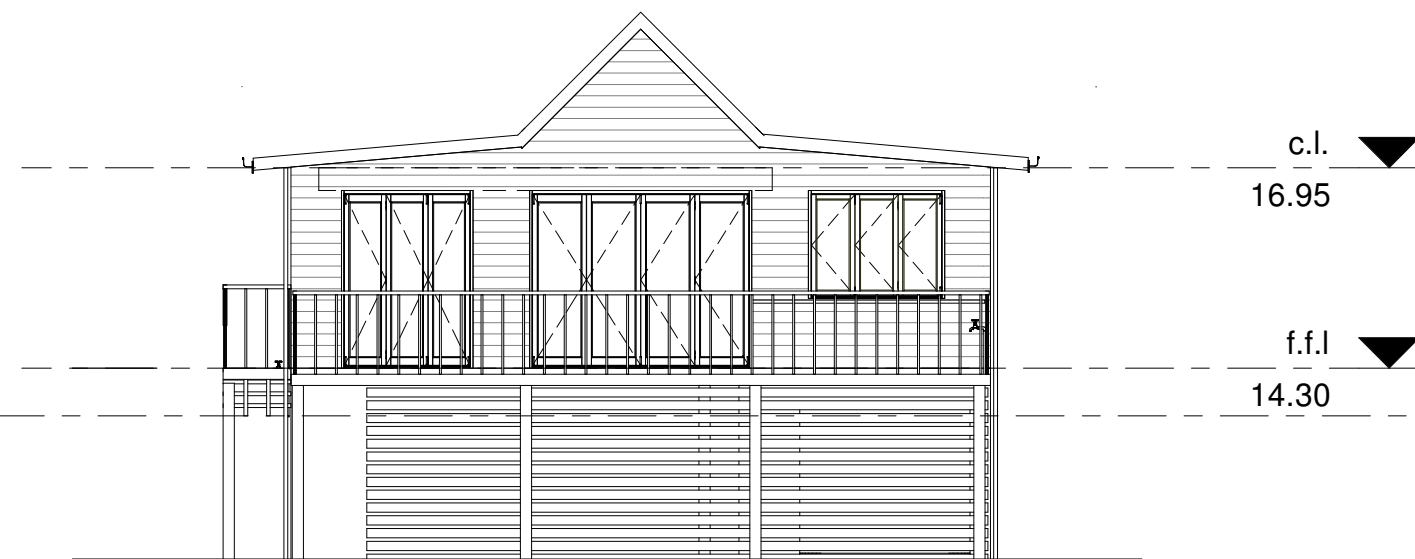

North Elevation Notification
1 : 100

DATE	ISSUED	DATE	ISSUED
21.08.19	New door		
20.08.19	Amends to decks		
07.08.19	Amends to decks		
16.10.18	For Approval		
16.10.18	For Approval		

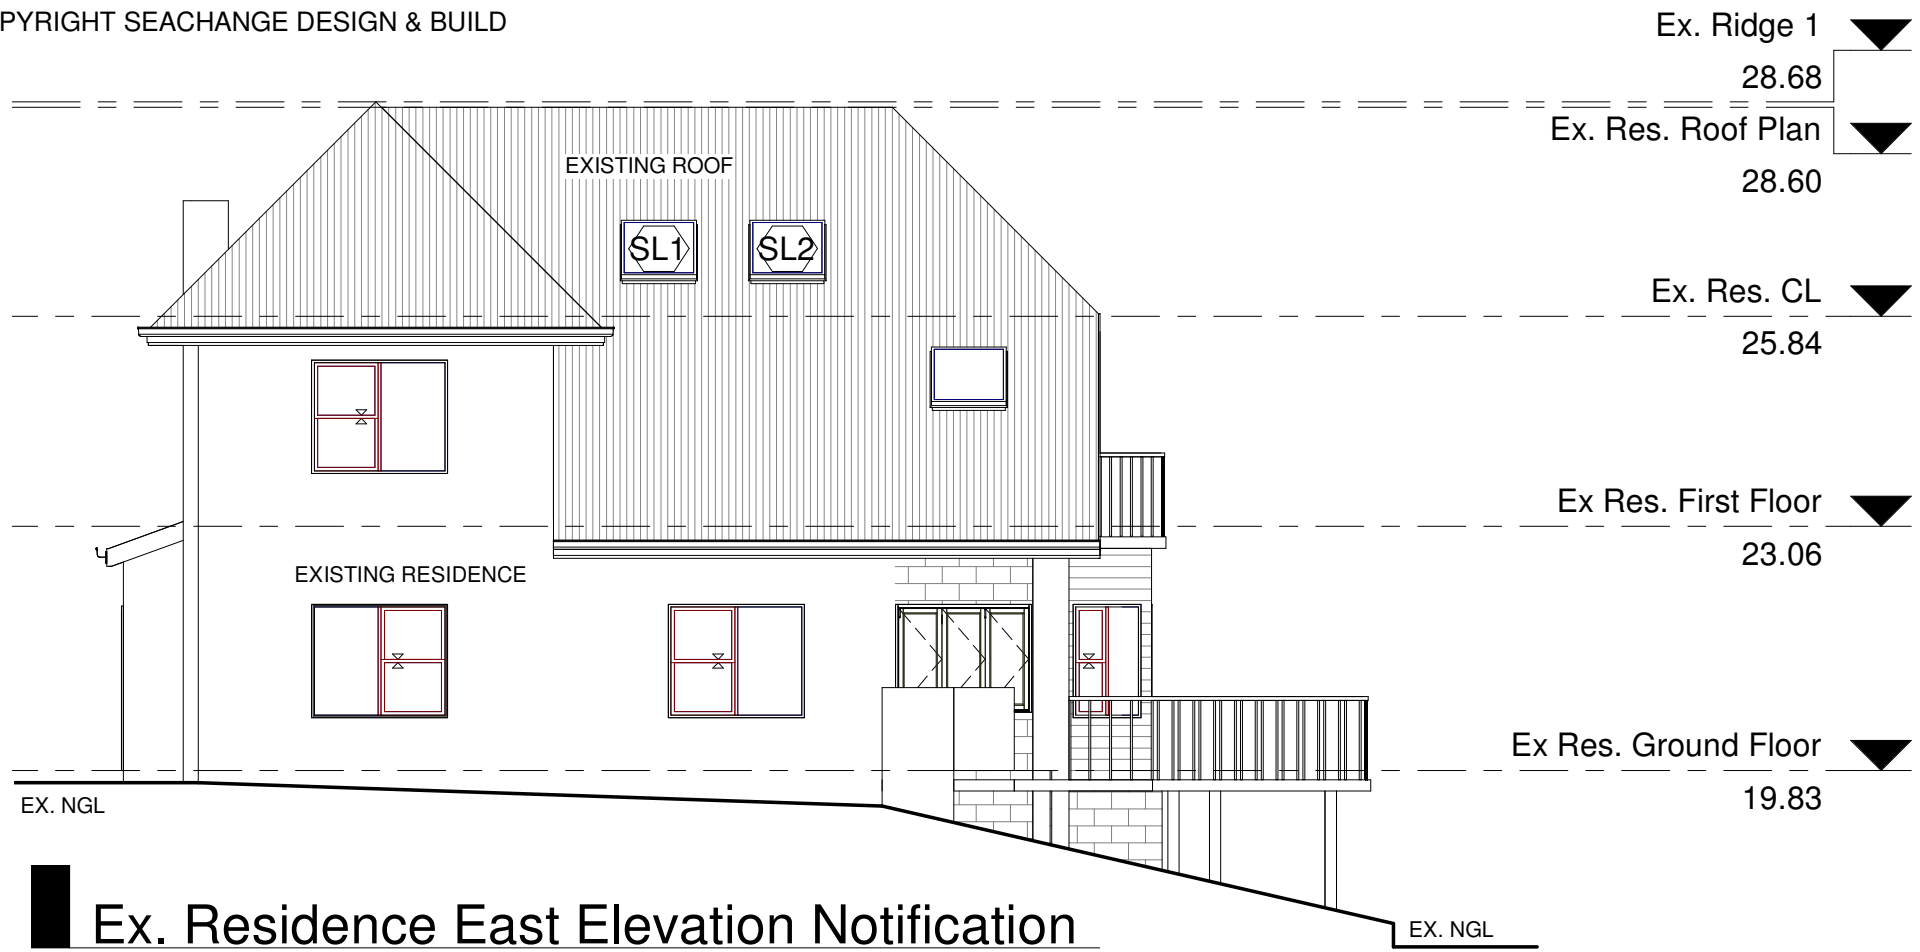

Ex. Residence East Elevation Notification

1 : 100



Ex. Residence North Elevation Notification

1 : 100

E: james@seachange.build
M: 0447 667 312


SEACHANGE DESIGN & BUILD
Unless expressly stated otherwise in writing, these drawings have not been design checked or certified and are not approved for construction. Seachange Design & Build is not responsible for the accuracy, completeness or any contamination of electronically transmitted data and is not responsible for the accuracy of dimensions or scale to size. All levels and dimensions are to be checked on site before building work commences. All structural work is to Engineers details.

Client sign off signature: _____
Date: ___ / ___ / ____

DATE	ISSUED	DATE	ISSUED
20.08.19	Amends to decks		
07.08.19	Amends to decks		
16.05.19	For Approval		

Proposed Granny Flat
**PROJECT: LOT 37 SEC. D,
DP 7090, 10 THE ESPLANADE,
NARRABEEN, NSW, 2101**

Notification Plan		N3
Scale	As Shown (A3)	
Date	MAY 2019	
Drawn by	DO	

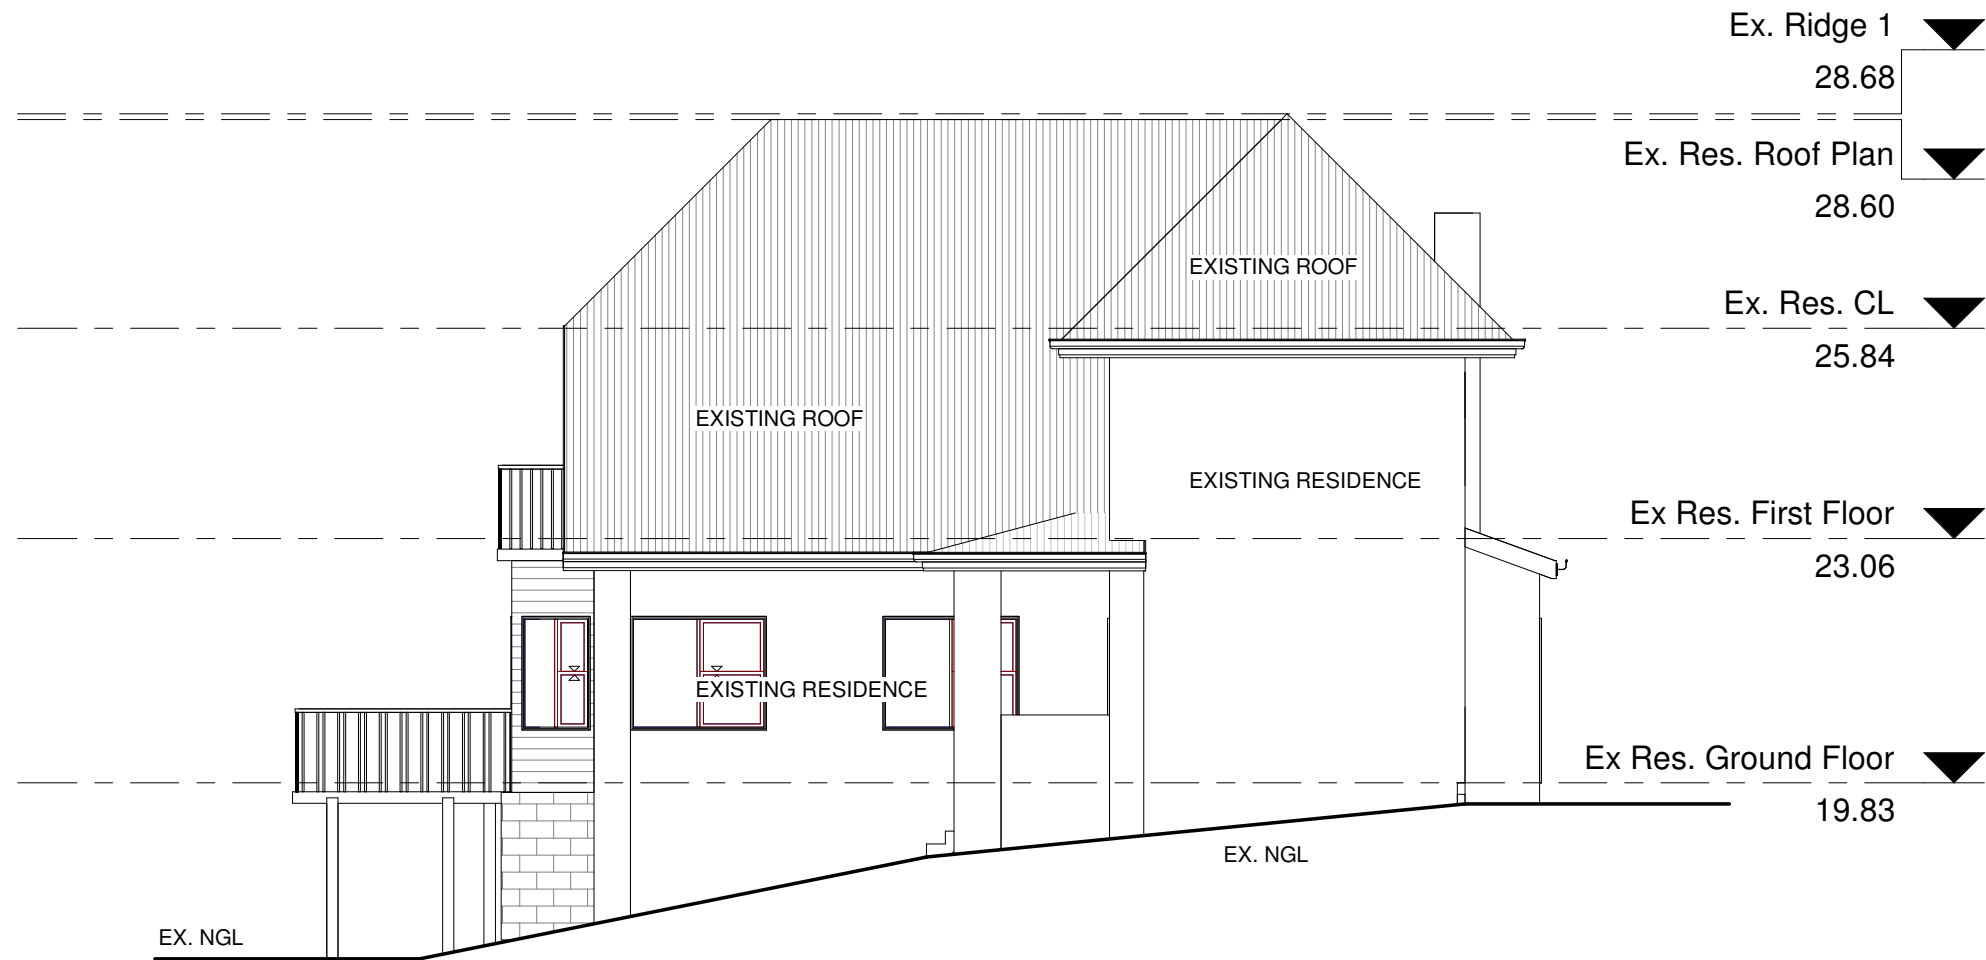

Ex. Residence West Elevation Notification
1 : 100

DATE	ISSUED	DATE	ISSUED
20.08.19	Amends to decks		
07.08.19	Amends to decks		
16.05.19	For Approval		