




2 BASEMENT
1:100

1 LOWER GROUND LEVEL
1:100

General Notes
 1. NEVER scale off drawings, use figured dimensions only.
 2. Verify all dimensions on site prior to commencement & report discrepancies to the architect.
 3. Drawings describe scope of works and general set out. These drawings are not shop drawings. Set out to be undertaken by surveyor on site. Shop drawings should be prepared where required or necessary

LEGEND
 Refer to the notes page for legend that includes further notes and explanation of abbreviation

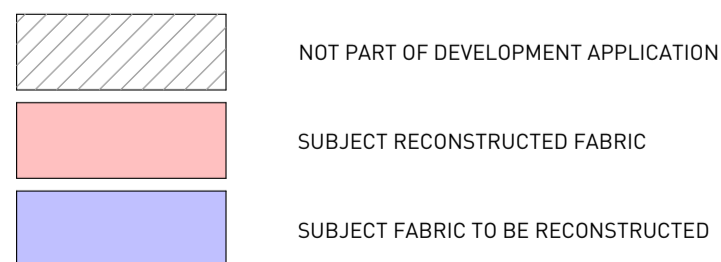


DOCUMENT
BASEMENT & LOWER GROUND
 DOCUMENT
DEVELOPMENT APPLICATION
 REV A 10/12/19
 STAGE
DA SUBMISSION

PROJECT
82- 84 Bower Street Manly

CLIENT **Michael & Jenny Bushell John & Anna Lake**

ARCHITECTURE URBAN PLANNING
 M1/147 McEvoy St Alexandria NSW 2015
 P:02 9516 2022 E: email@smithtzannes.com.au
 smithtzannes.com.au
 Nominated Architect: Peter Smith (Reg 7024)


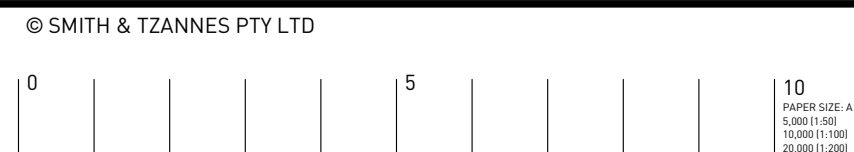


15_117 DA4-A-100



THIS PLAN IS TO BE READ IN CONJUNCTION WITH THE CONDITIONS OF DEVELOPMENT CONSENT

DA2020/0211

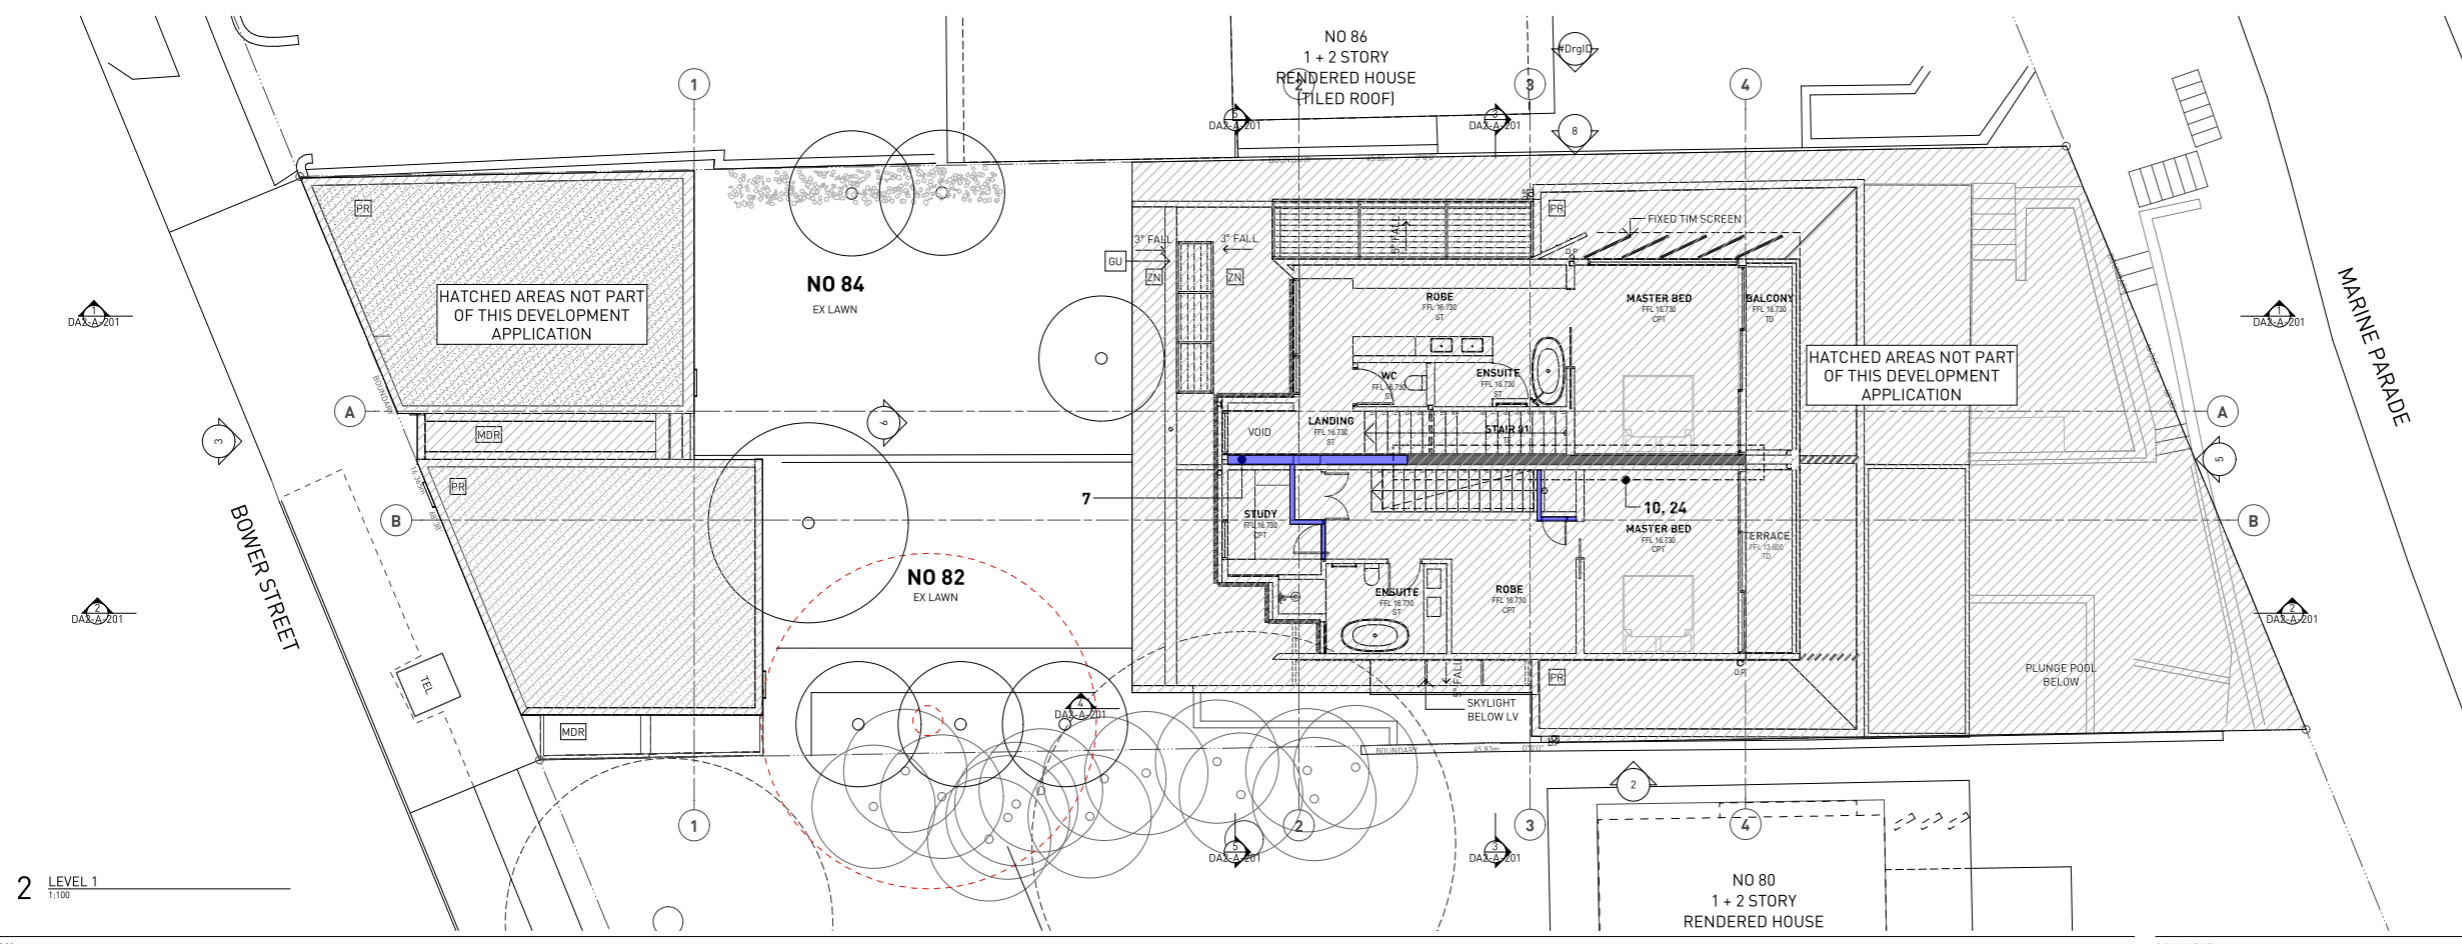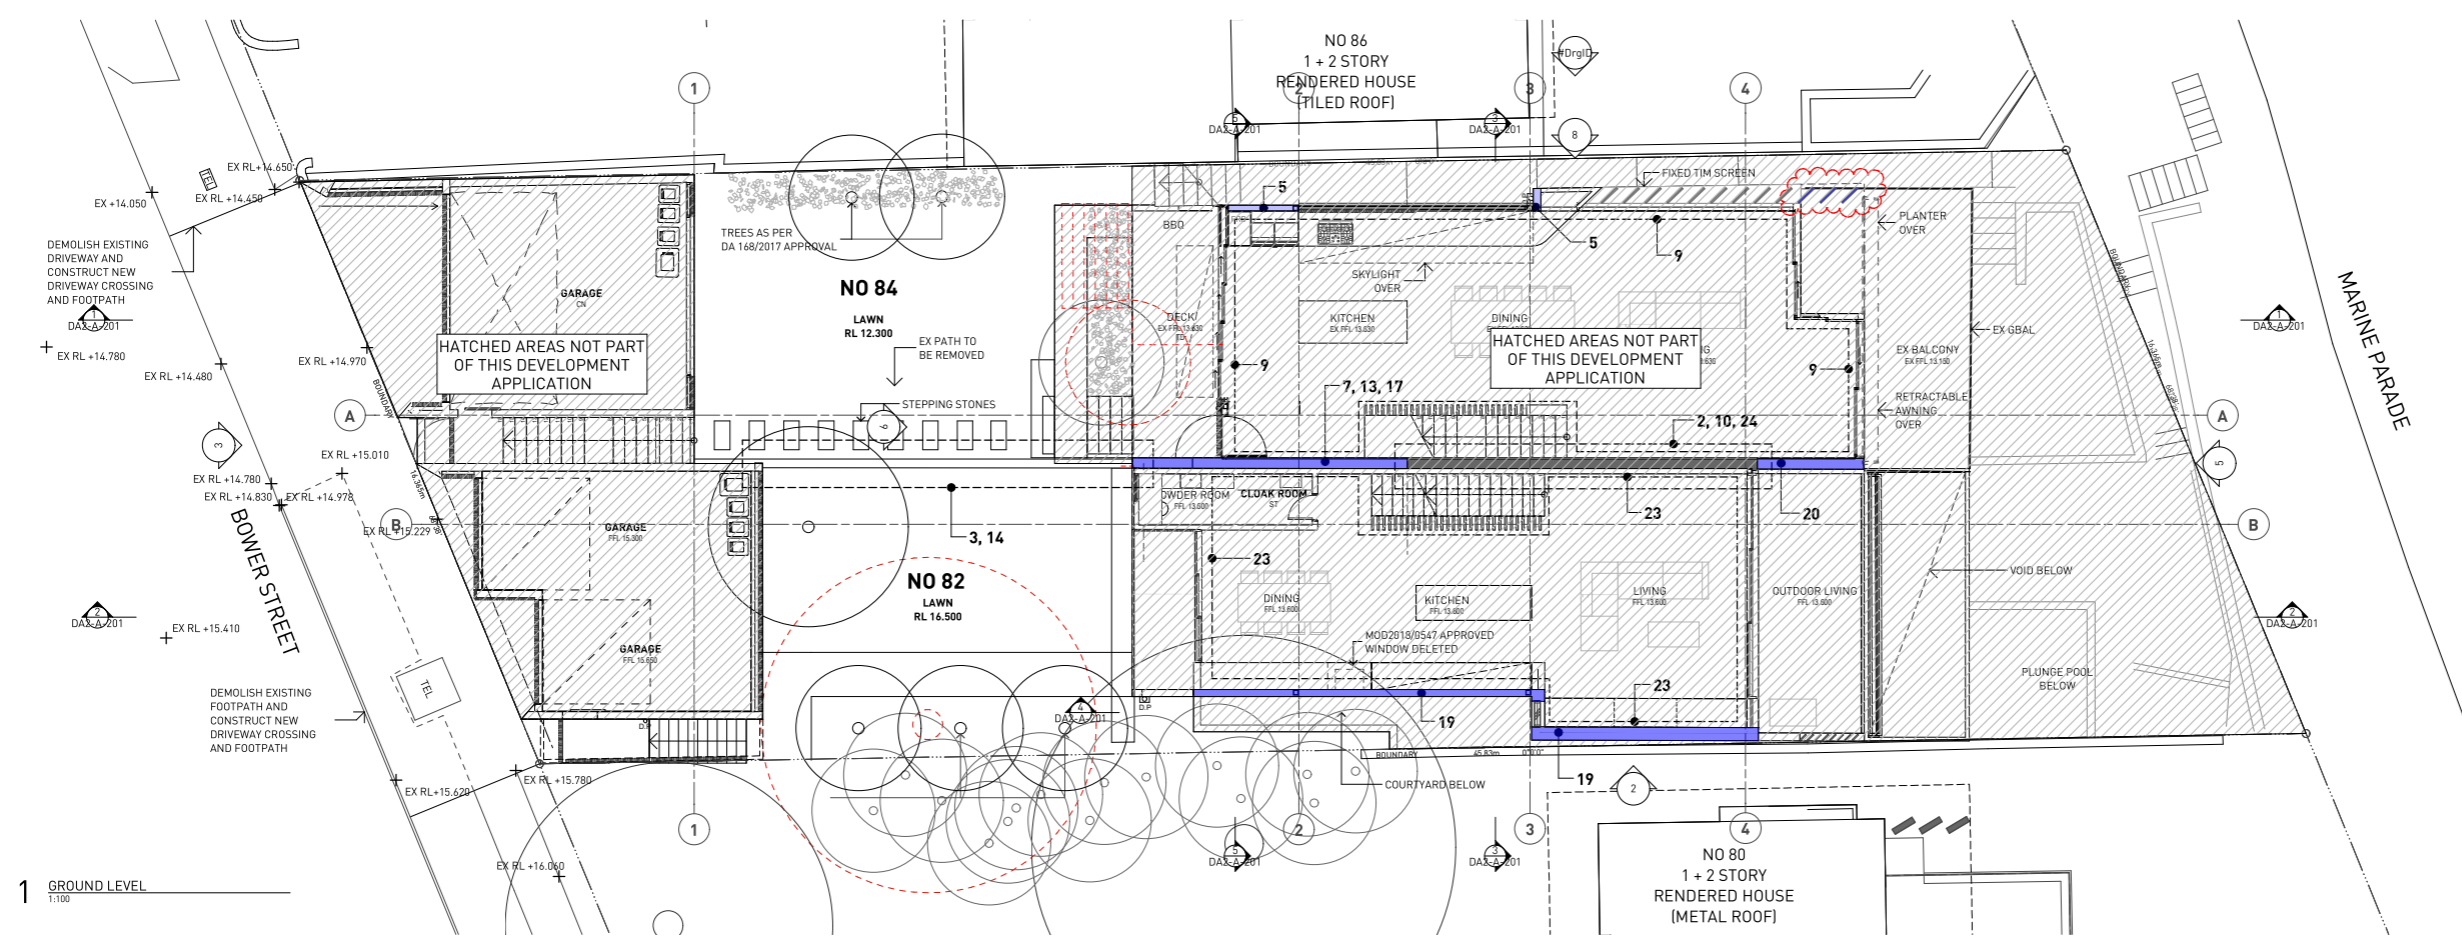
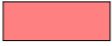



General Notes

- NEVER scale off drawings, use figured dimensions only.
- Verify all dimensions on site prior to commencement & report discrepancies to the architect.
- Drawings describe scope of works and general set out. These drawings are not shop drawings. Set out to be undertaken by surveyor on site. Shop drawings should be prepared where required or necessary.

LEGEND

Refer to the notes page for legend that includes further notes and explanation of abbreviation

	NOT PART OF DEVELOPMENT APPLICATION
	SUBJECT RECONSTRUCTED FABRIC
	SUBJECT FABRIC TO BE RECONSTRUCTED

DOCUMENT
GROUND & LEVEL 1
DOCUMENT
DEVELOPMENT APPLICATION
REV B 29/07/2020
STAGE
DA SUBMISSION


PROJECT
82- 84 Bower Street Manly
CLIENT
Michael & Jenny Bushell John & Anna Lake

© SMITH & TZANNES PTY LTD




10
SCALE 1:100
DATE: 29/07/2020
DRAWN BY: [Name]
CHECKED BY: [Name]

ARCHITECTURE URBAN PLANNING
M/147 McEvoy St Alexandria NSW 2015
P 02 9516 2022 E email@smithtzannes.com.au
smithtzannes.com.au
Nominated Architect: Peter Smith (Reg 7024)




15_117 DA4-A-101

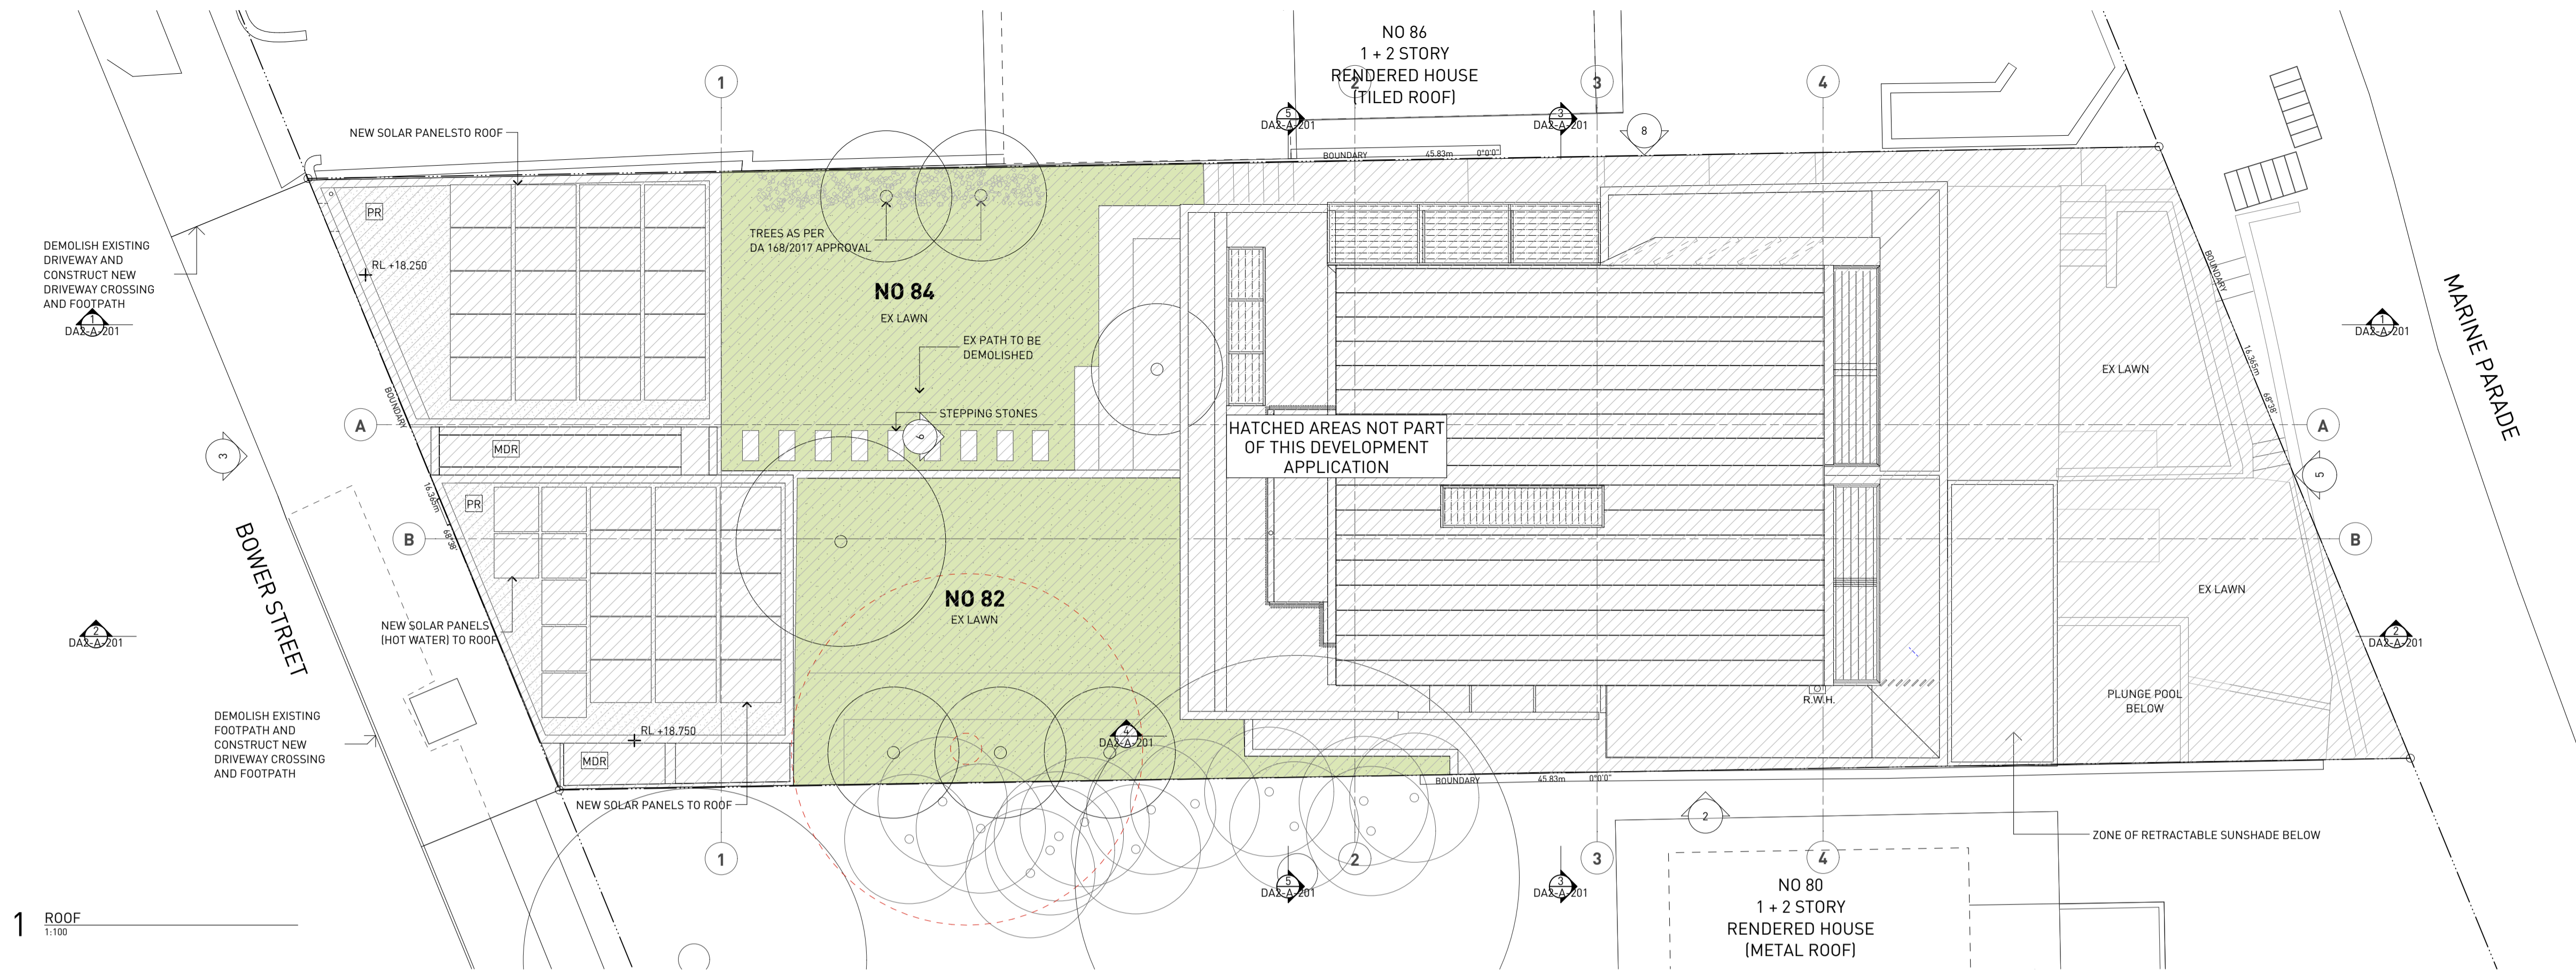


General Notes
 1. NEVER scale off drawings, use figured dimensions only.
 2. Verify all dimensions on site prior to commencement & report discrepancies to the architect.
 3. Drawings describe scope of works and general set out. These drawings are not shop drawings. Set out to be undertaken by surveyor on site. Shop drawings should be prepared where required or necessary

LEGEND
 Refer to the notes page for legend that includes further notes and explanation of abbreviation

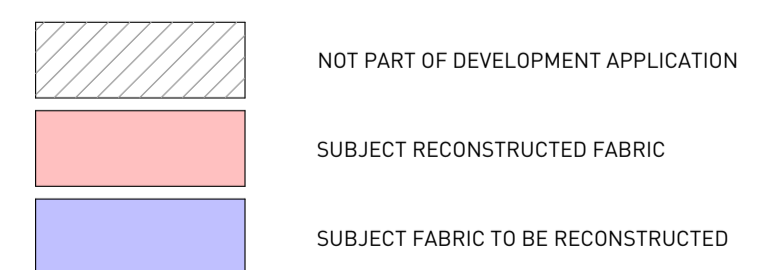


DOCUMENT
ROOF
 DOCUMENT
DEVELOPMENT APPLICATION
 REV A 10/12/19
 STAGE
DA SUBMISSION

PROJECT
82- 84 Bower Street Manly
 CLIENT Michael & Jenny Bushell John & Anna Lake

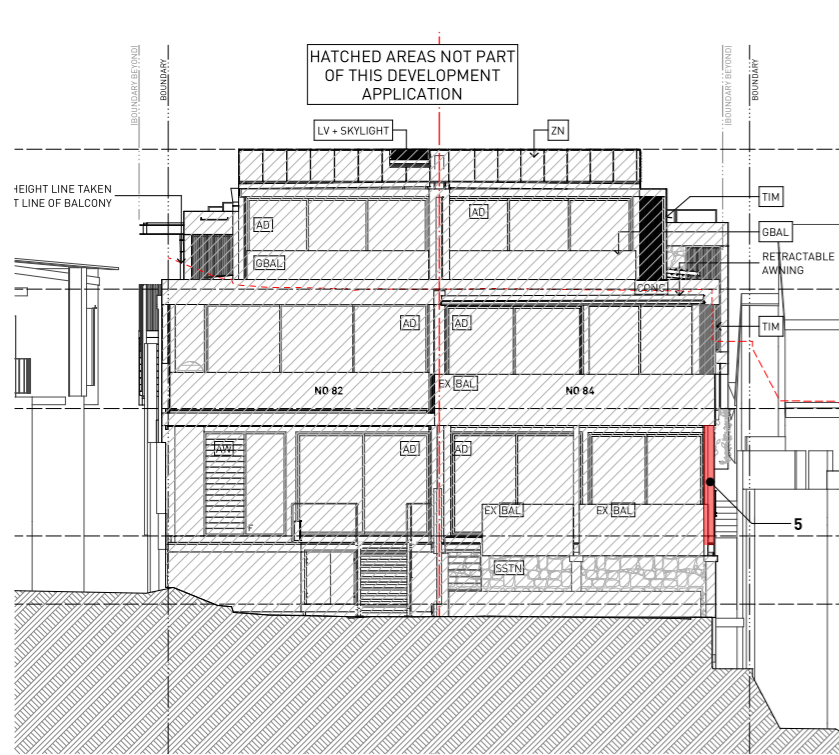

1 NORTH ELEVATION
1:100

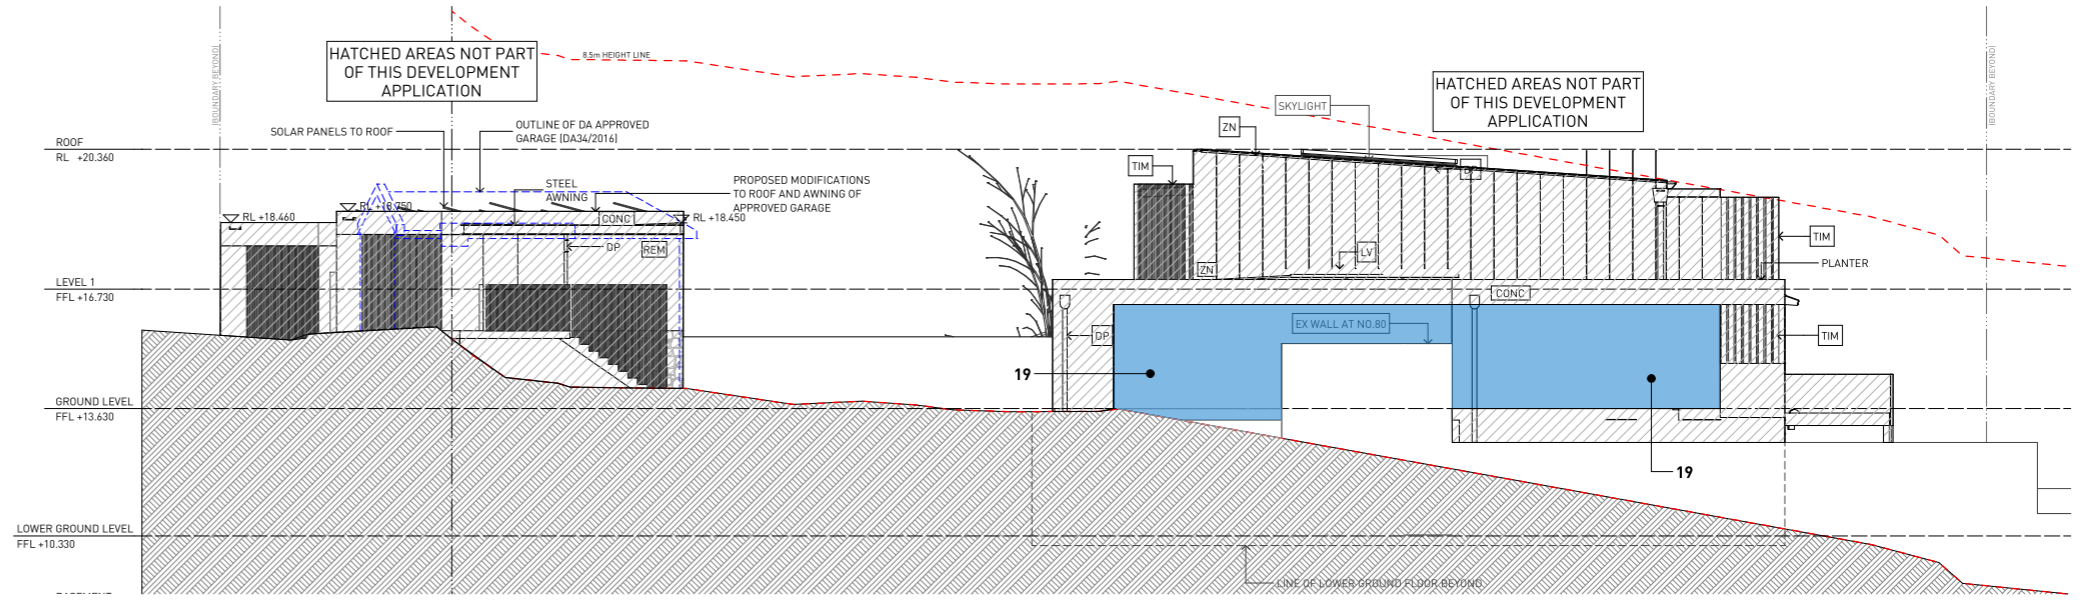


2 EAST ELEVATION
1:100


northern beaches council

THIS PLAN IS TO BE READ IN CONJUNCTION WITH THE CONDITIONS OF DEVELOPMENT CONSENT

DA2020/0211

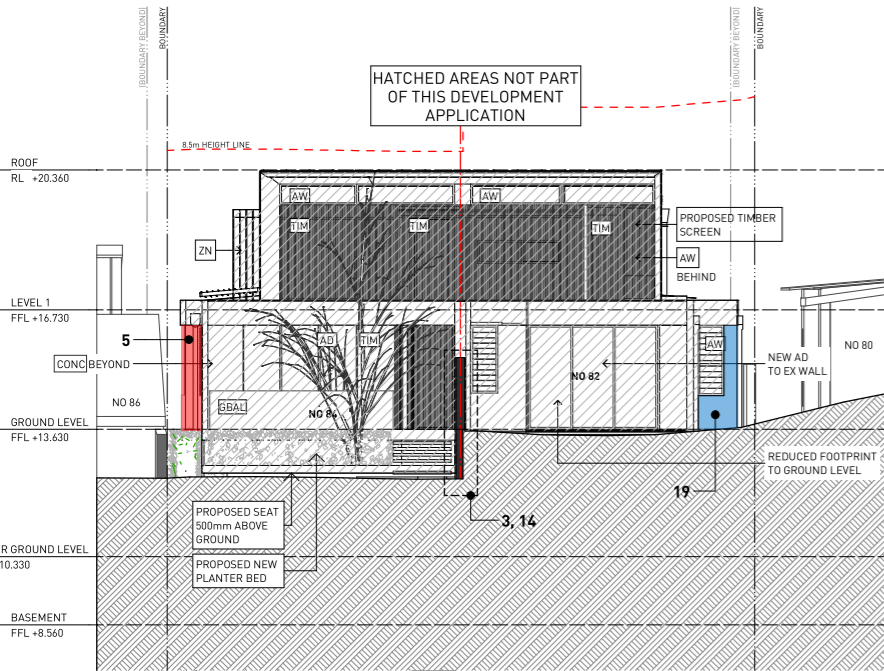

3 SOUTH ELEVATION
1:100

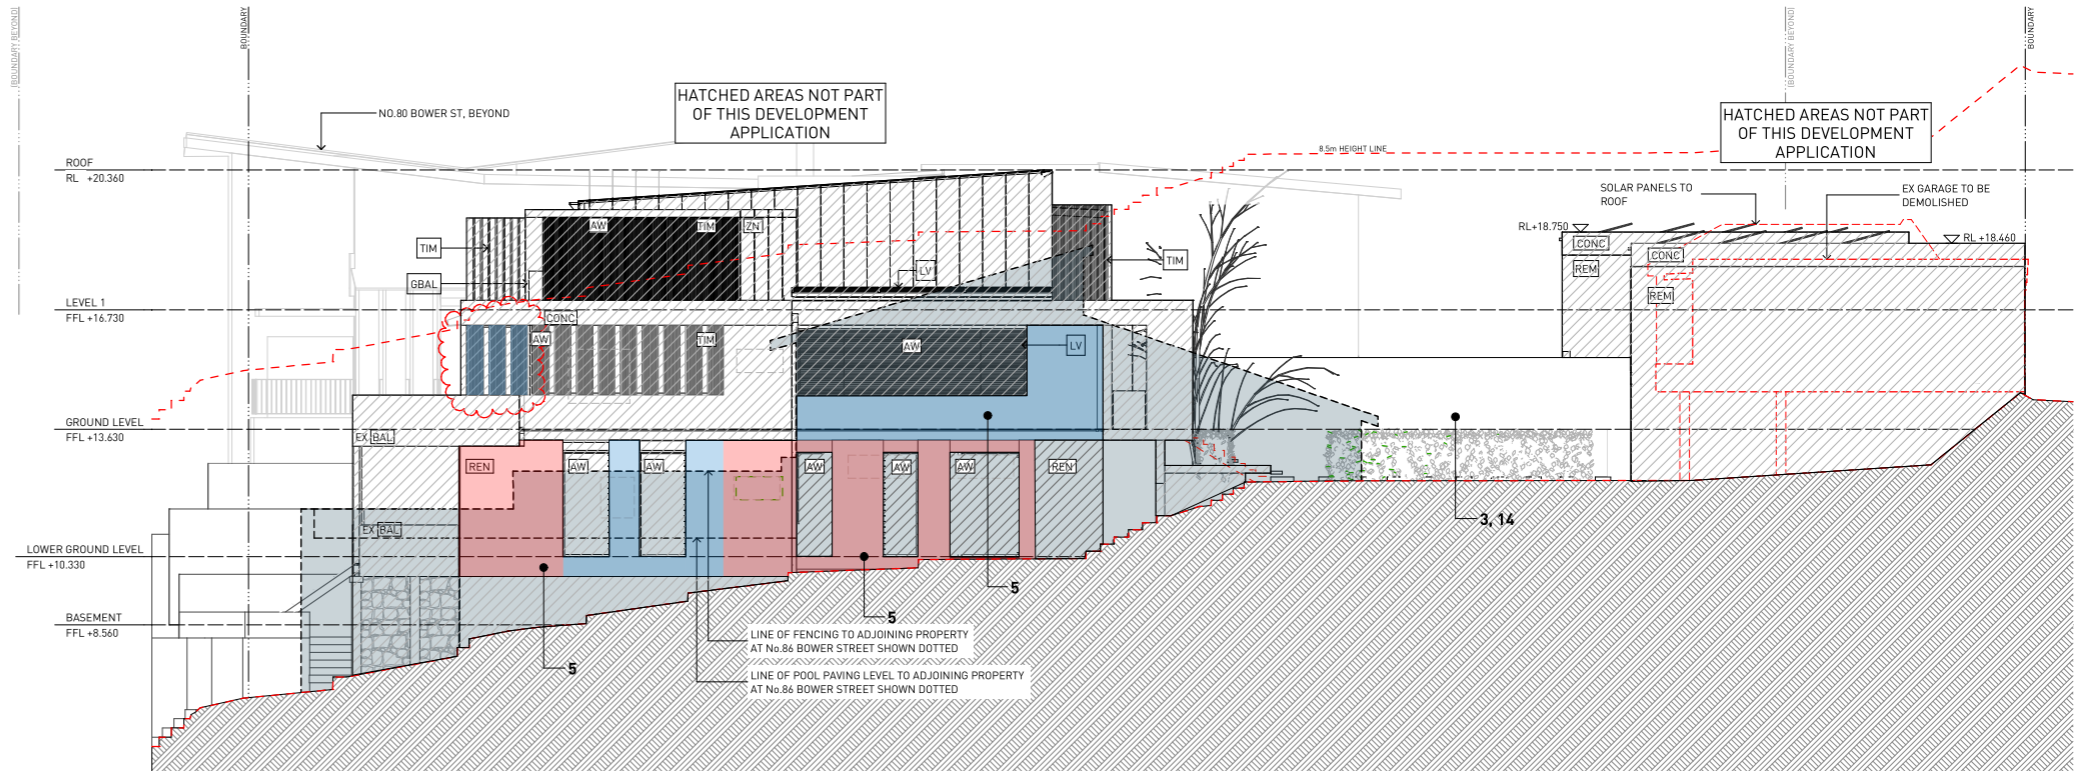

4 WEST ELEVATION
1:100

General Notes

- NEVER scale off drawings, use figured dimensions only.
- Verify all dimensions on site prior to commencement & report discrepancies to the architect.
- Drawings describe scope of works and general set out. These drawings are not shop drawings. Set out to be undertaken by surveyor on site. Shop drawings should be prepared where required or necessary.

LEGEND

Refer to the notes page for legend that includes further notes and explanation of abbreviation

	NOT PART OF DEVELOPMENT APPLICATION
	SUBJECT RECONSTRUCTED FABRIC
	SUBJECT FABRIC TO BE RECONSTRUCTED

DOCUMENT
ELEVATIONS

DOCUMENT
DEVELOPMENT APPLICATION

REV B 29/07/2020

STAGE
DA SUBMISSION

PROJECT
82- 84 Bower Street Manly





CLIENT **Michael & Jenny Bushell John & Anna Lake**



ARCHITECTURE URBAN PLANNING
M/147 McEvoy St Alexandria NSW 2015
P 02 9516 2022 E email@smithtznannes.com.au
smithtznannes.com.au
Nominated Architect: Peter Smith (Reg 7024)




15_117 DA4-A-200

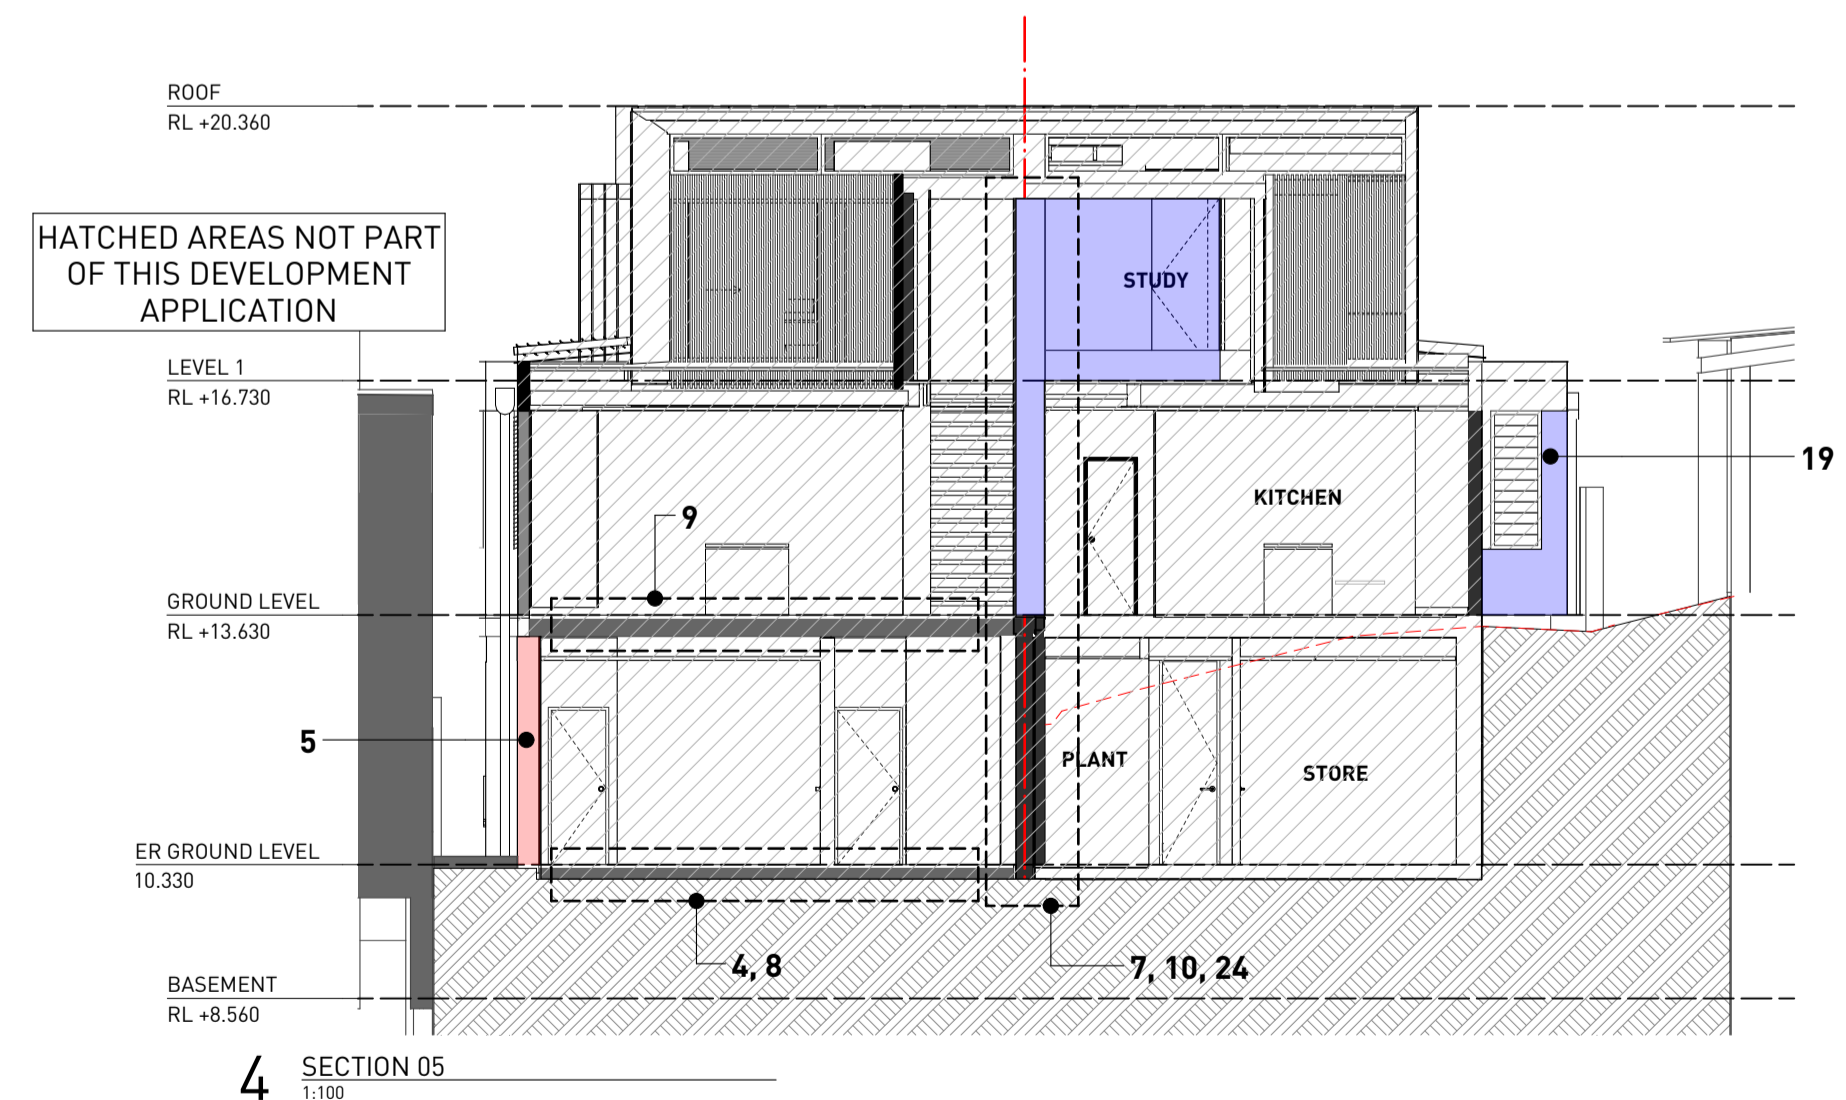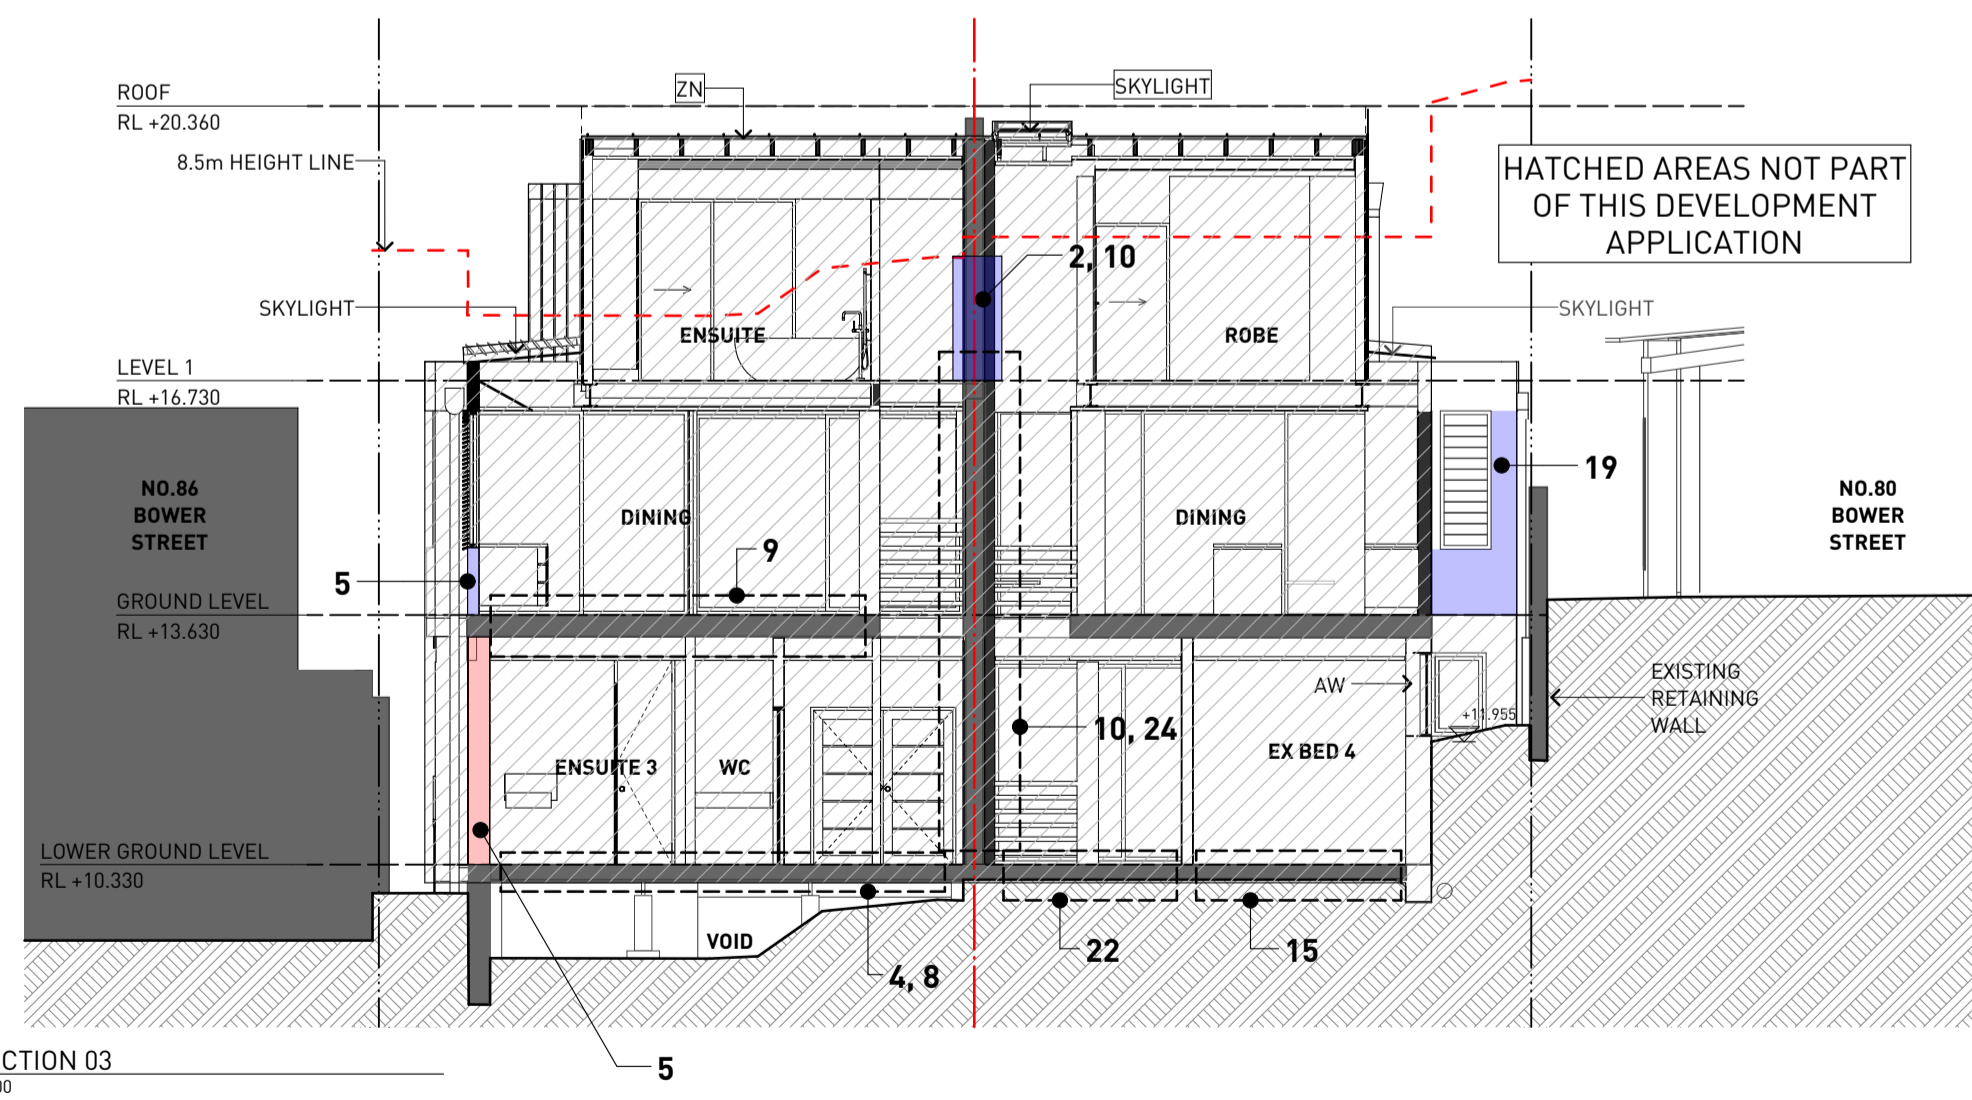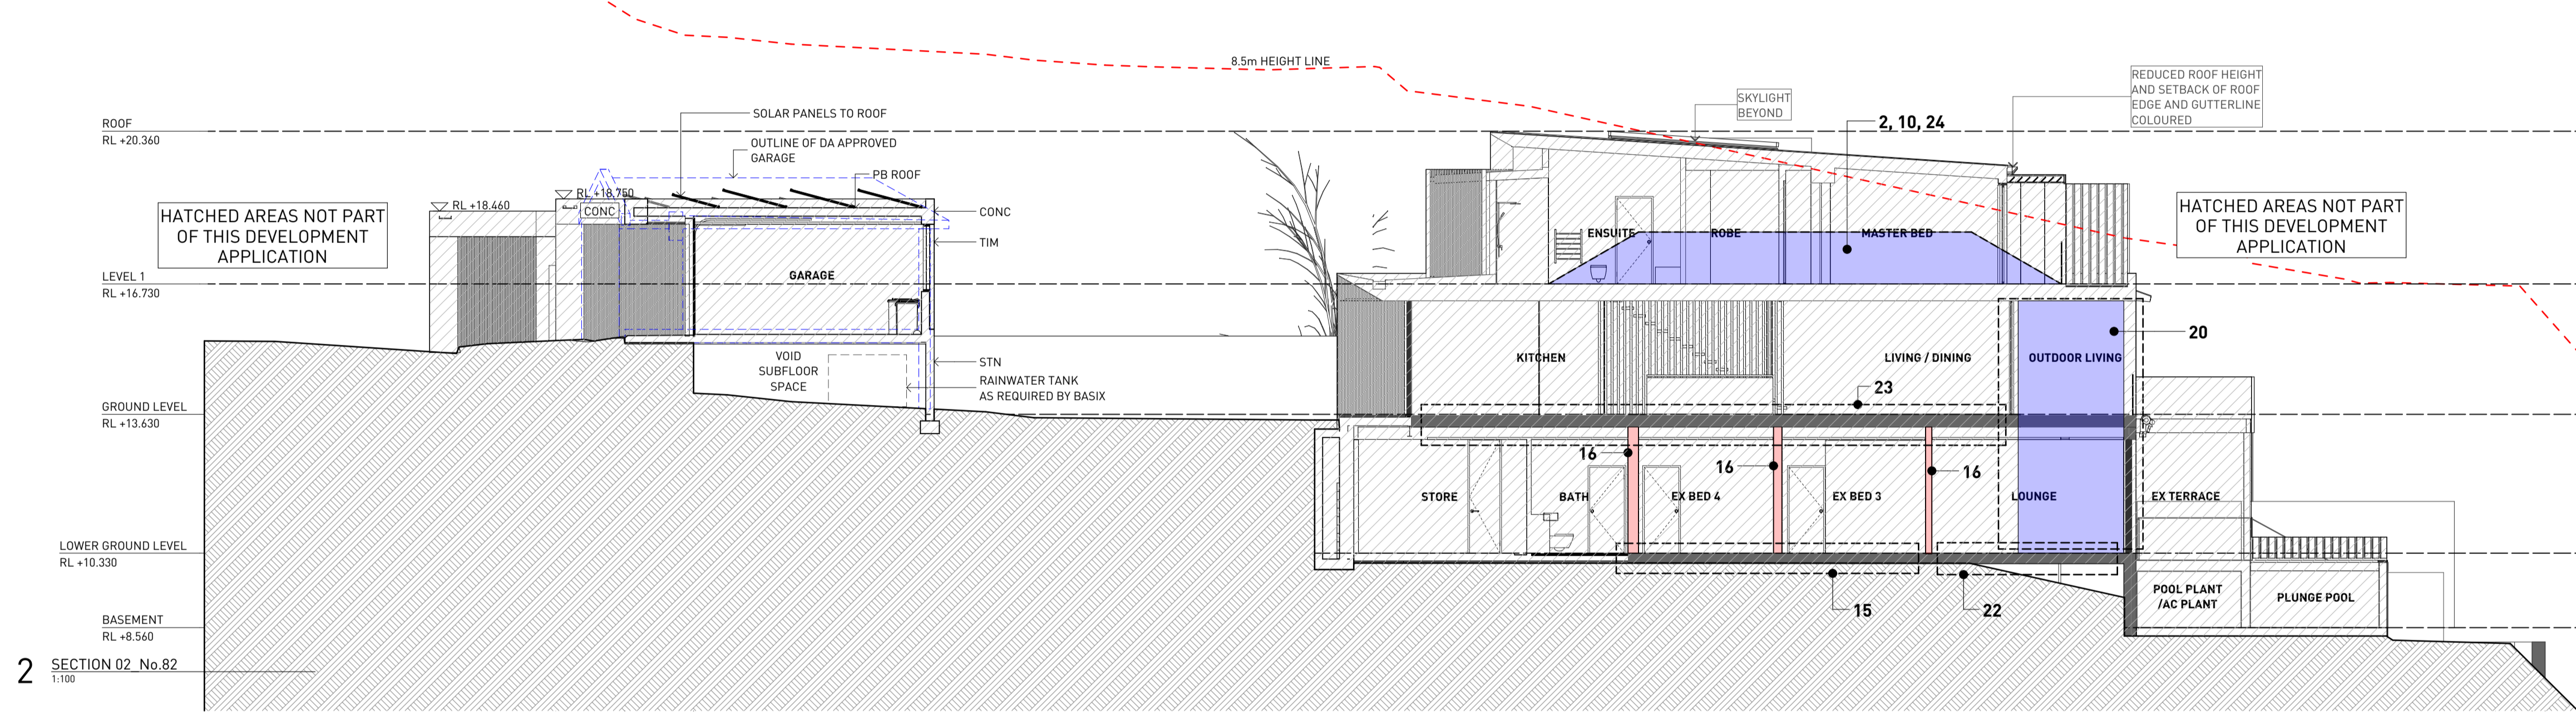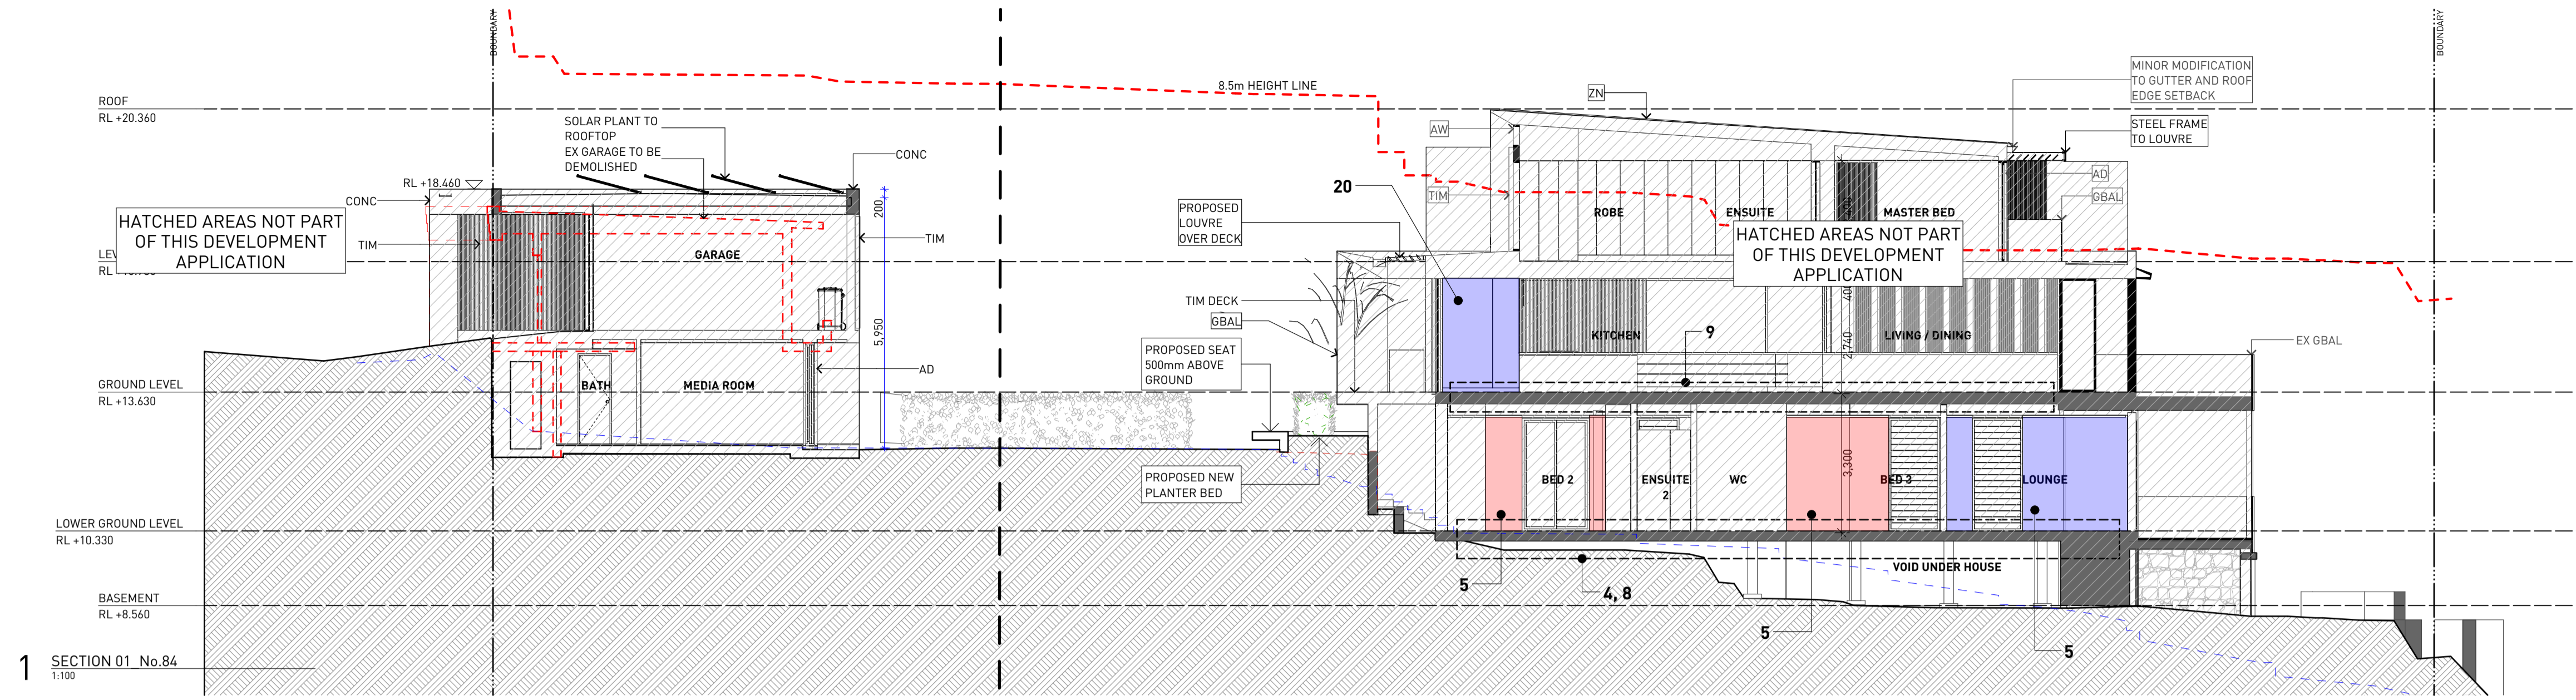

General Notes
 1. NEVER scale off drawings, use figured dimensions only.
 2. Verify all dimensions on site prior to commencement & report discrepancies to the architect.
 3. Drawings describe scope of works and general set out. These drawings are not shop drawings. Set out to be undertaken by surveyor on site. Shop drawings should be prepared where required or necessary

LEGEND
 Refer to the notes page for legend that includes further notes and explanation of abbreviation

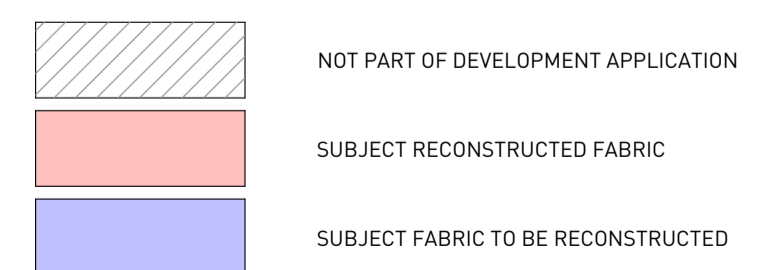

DOCUMENT
SECTIONS
 DEVELOPMENT APPLICATION
 REV A 10/12/19
 STAGE
DA SUBMISSION

PROJECT
82- 84 Bower Street Manly
 CLIENT Michael & Jenny Bushell John & Anna Lake

