


EAST ELEVATION
SCALE 1:100

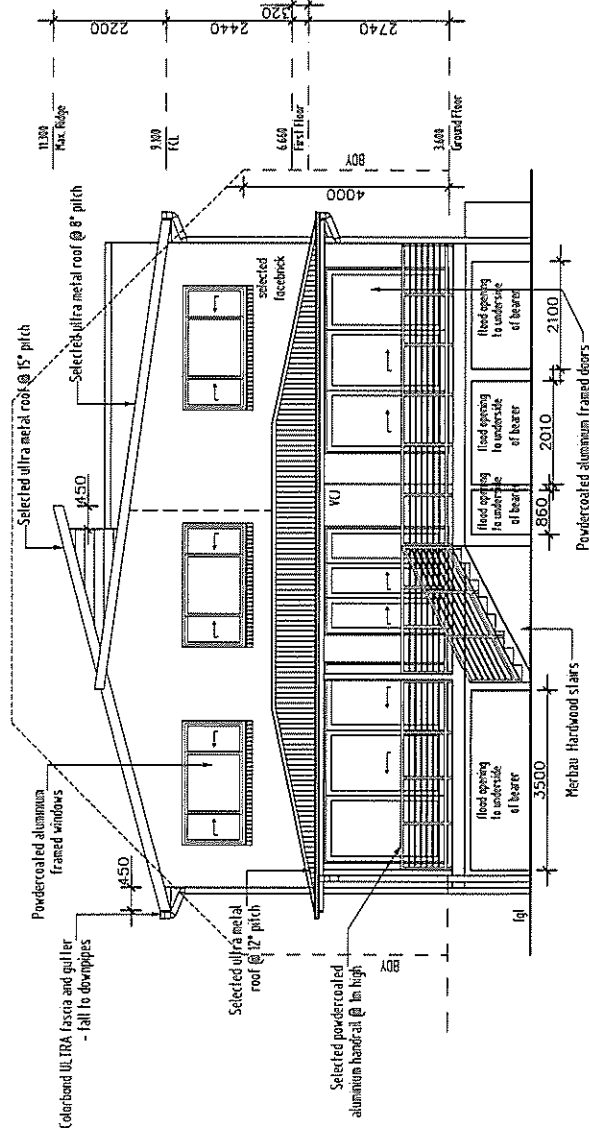

SOUTH ELEVATION
SCALE 1:100

ALL GROUND FLOOR
WINDOWS to be POSITIONED
@ APPROX ~2400MM Head
Height

ALL GROUND FLOOR
WINDOWS to be POSITIONED
@ APPROX ~2400MM Head
Height

| NO. | REVISION |
|----------|----------|
| 00/00/00 | |

Plan prepared by
TULLIPAN HOMES

TULLIPAN HOMES PTY LTD

Level 4, Suite 410
1 Bryant Drive
Bentley, WA 6107
www.tullipanhomes.com.au
Tel No. 1311460

PH 02 4333 8844
FX 02 4333 8855
www.tullipanhomes.com.au
CITY (08) 837 8281

CLIENT **A & M POPOVSKI**

JOB **PROPOSED RESIDENCE**


LOCATION **62 Maclester St
Narrabeen**

DATE **28/08/2019**


DWG No. **7292-Wd5**

SHEET **6 of 15**


– BUILDER TO CHECK ALL DETAILS AND DIMENSIONS PRIOR TO CONSTRUCTION
– FENCED DIMENSIONS TAKE PREFERENCE OVER SCALE.

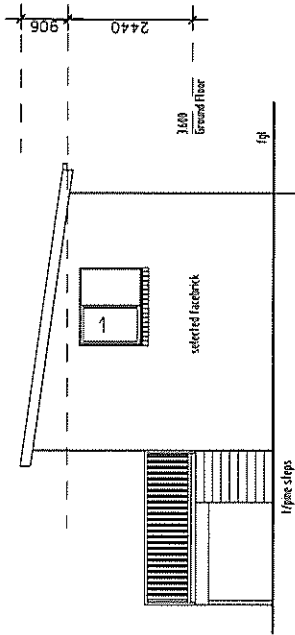

EAST ELEVATION
SCALE 1:100

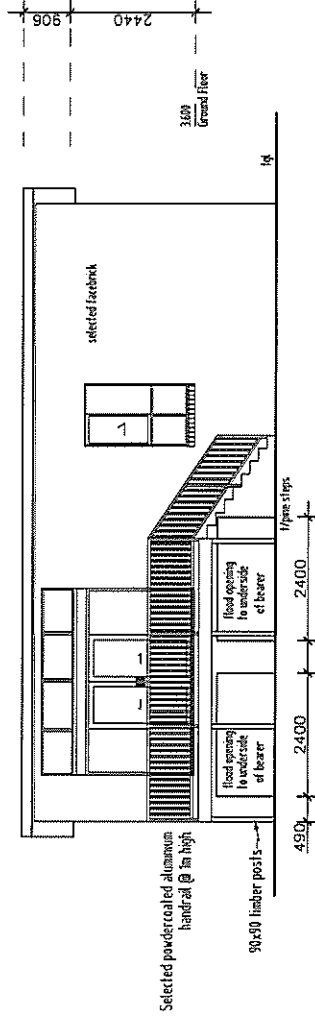

SOUTH ELEVATION
SCALE 1:100

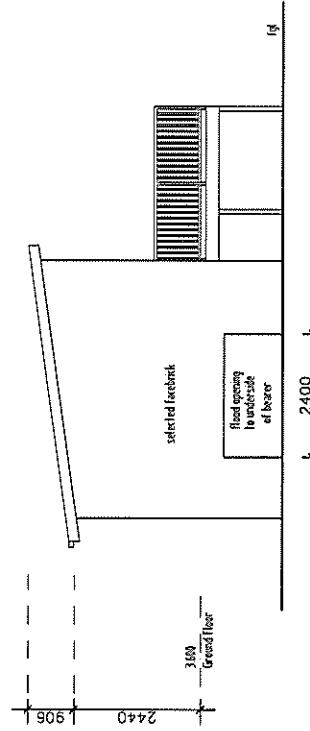

WEST ELEVATION
SCALE 1:100

CLIENT **A & M POPOVSKI**
 JOB **PROPOSED RESIDENCE**
 LOCATION **62 MacTier St**
Narrabeen

- BUILDER TO CHECK ALL DETAILS AND DIMENSIONS PRIOR TO CONSTRUCTION
 - FLOOR DIMENSIONS TAKE PREFERENCE OVER SCALE.

SHEET **10 of 15** DATE **28/08/2019** DWG No. **7292-Wd5**

Plan prepared by
TULLIPAN HOMES



Lic. No. 13144C

Homeys Building
 Level 4, Suite 410
 1 Lyford Drive
 Narrabeen NSW 2259
 www.tullipanhomes.com.au
 02 9367 1800 NSW 2259