

**PROPOSED FLOOR PLAN**  
SCALE: 1:100

- LEGEND:**
- existing wall to remain
  - new 13mm plasterboard wall
  - GL glazed wall
  - GD glazed door
  - D920 denotes width of doorleaf
  - FHR  fire hose reel
  - EDB  electrical distribution board
  - EXIT  illuminated exit sign to comply with AS2293.1
  - TV  Standard TV set
  - F ⊗ wall mounted fan. Fan controlled by press release type timer switch located below fan


 northern beaches council  
**THIS PLAN IS TO BE READ IN CONJUNCTION WITH THE CONDITIONS OF DEVELOPMENT CONSENT**  
**DA2019/0669**

ISSUE	DATE	DESCRIPTION
A	25.06.2019	DA Issue to Council


  
 Suite C5, 8 Allen St, Waterloo NSW 2017  
 ph: (02) 8003 4074 mob: (0419) 670 108  
 fax: (02) 8003 9674 email: office@archispectrum.com.au  
 A.B.N. 40 966 067 144

DESIGNS CONTAINED IN THESE DRAWINGS AND SPECIFICATIONS ARE THE PROPERTY OF ARCHISPECTRUM AND ARE SUBJECT TO COPYRIGHT LAWS. ALL DIMENSIONS SHOULD BE VERIFIED ON SITE BEFORE COMMENCEMENT OF ANY WORKS. IN CASE OF ANY DISCREPANCIES, IT SHOULD BE VERIFIED BEFORE CONTINUING FURTHER WORKS.

PROJECT:  
**Orange Theory Warringah Mall**  
 Shop 1233/34 Warringah Mall, Brookvale, NSW  
 CLIENT:  
**Orange Theory Warringah Mall**  
 Shop 1233/34, Old Pittwater Rd, Brookvale NSW 2100  
 SHEET TITLE:  
**Proposed Tenancy Plan**

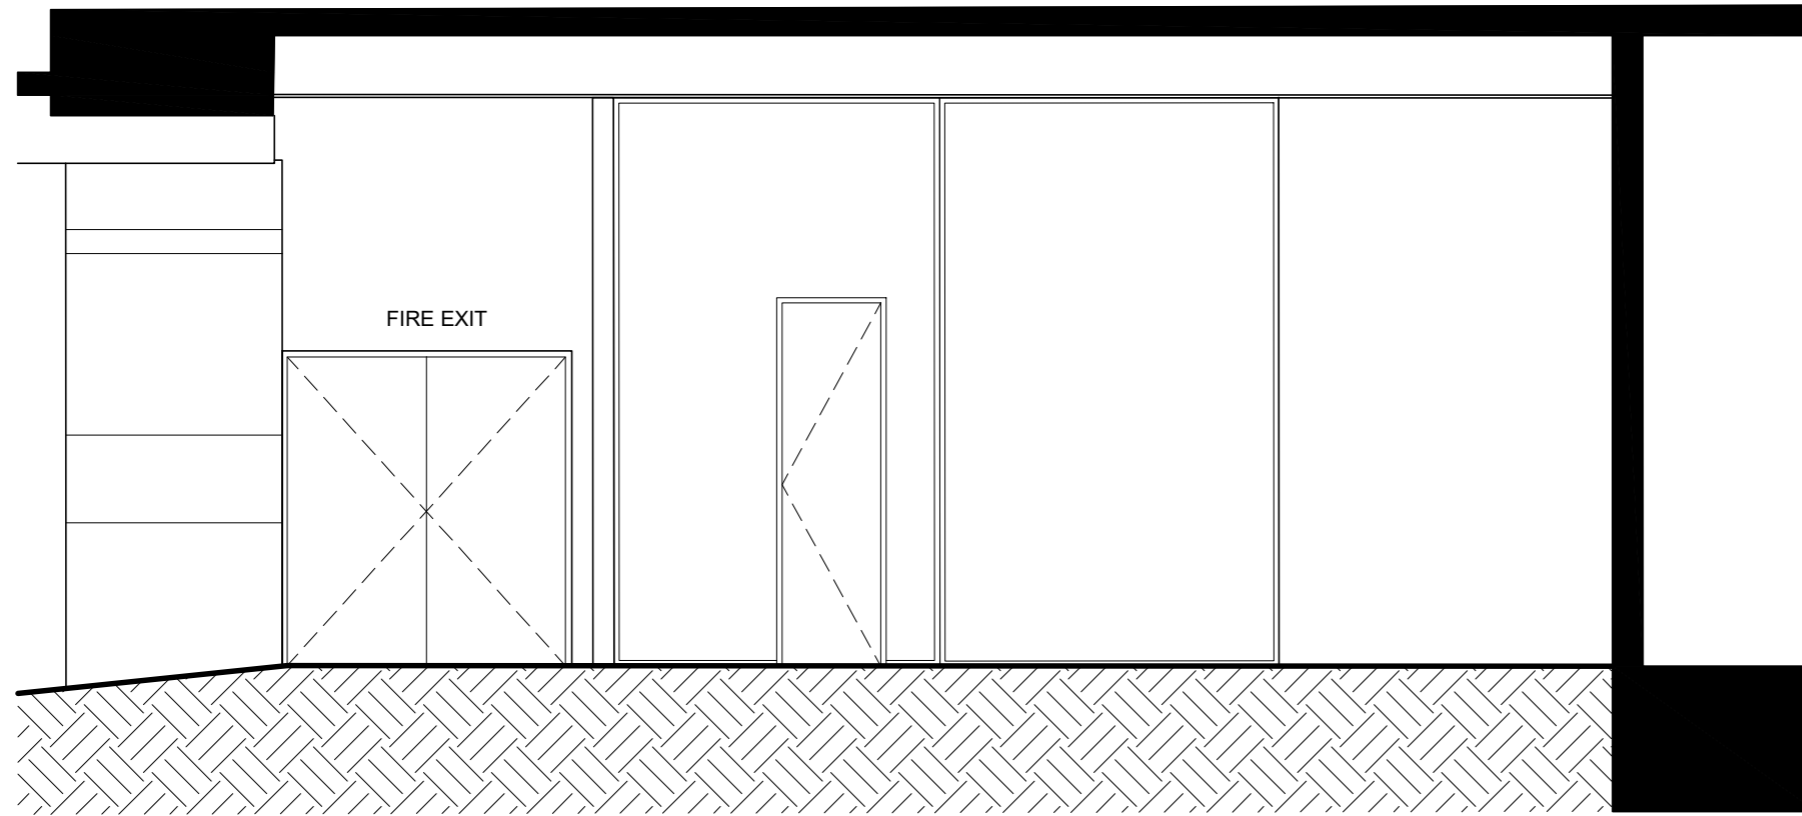

**ELEVATION A**  
SCALE: 1:50

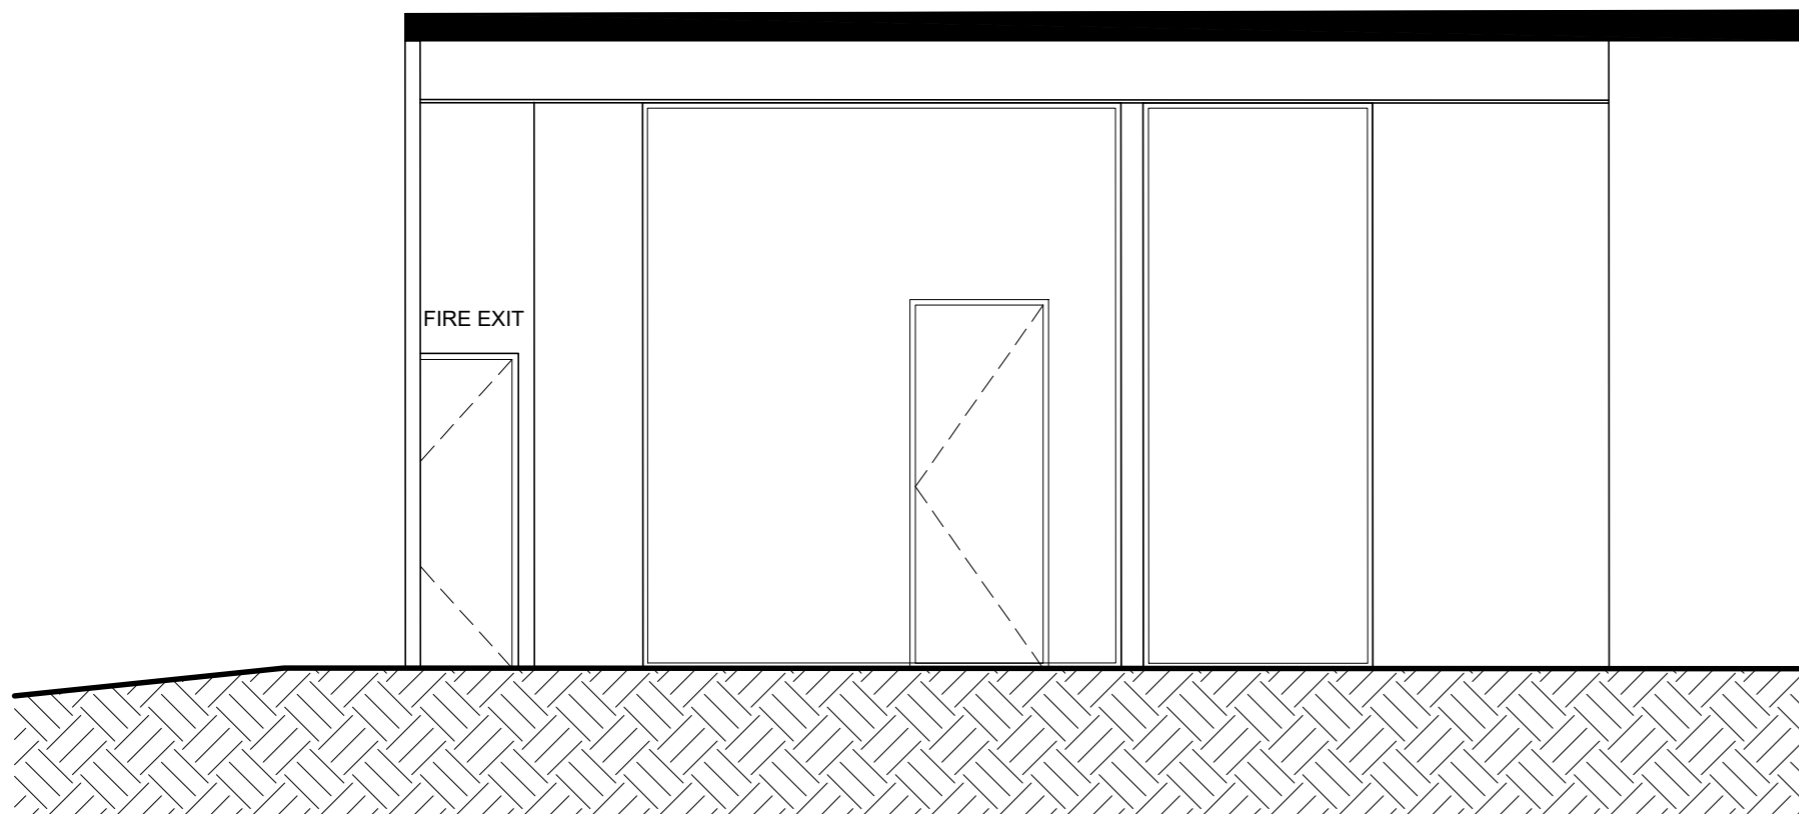

**ELEVATION B**  
SCALE: 1:50


 northern  
beaches  
council  
  
**THIS PLAN IS TO BE READ IN  
CONJUNCTION WITH  
THE CONDITIONS OF DEVELOPMENT  
CONSENT**  
  
**DA2019/0669**

ISSUE	DATE	DESCRIPTION
A	25.06.2019	DA Issue to Council

**ARCHISPECTRUM**  
 Suite C5, 8 Allen St, Waterloo NSW 2017  
 ph: (02) 8003 4074 mob: (0419) 670 108  
 fax: (02) 8003 9674 email: office@archispectrum.com.au  
 A.B.N. 40 966 067 144

DESIGNS CONTAINED IN THESE DRAWINGS AND SPECIFICATIONS ARE THE PROPERTY OF ARCHISPECTRUM AND ARE SUBJECT TO COPYRIGHT LAWS. ALL DIMENSIONS SHOULD BE VERIFIED ON SITE BEFORE COMMENCEMENT OF ANY WORKS. IN CASE OF ANY DISCREPANCIES, IT SHOULD BE VERIFIED BEFORE CONTINUING FURTHER WORKS.

PROJECT:  
**Orange Theory Warringah Mall**  
 Shop 1233/34 Warringah Mall, Brookvale, NSW  
 CLIENT:  
**Orange Theory Warringah Mall**  
 Shop1233/34, Old Pittwater Rd, Brookvale NSW 2100

SHEET TITLE:  
**Entry Elevation**

SCALE: 1:50 @ A3 SHEET SIZE: DWG NO: REVISION:  
DRAWN: SB

**A3 DA04 a**