

SITE PLAN

AMENDMENTS	


THE WORK IS TO BE COMPLETED WITHIN THE BUILDING CODE OF AUSTRALIA, SAS CODES AND RELEVANT BY LAWS.  
 THE BUILDING MANUFACTURER SHALL CHECK AND VERIFY ALL DIMENSIONS, R.L. GRADATIONS AND CONSTRUCTION METHODS PRIOR TO COMMENCEMENT OF WORK.  
 DIMENSIONS OF DIMENSIONED MEASUREMENTS TO BE TAKEN OVER SCALED MEASUREMENTS.  
 THESE DRAWINGS HAVE BEEN PREPARED BY CORONA PROJECTS AND REMAIN THE PROPERTY OF THE ABOVE NAMED PARTY. THESE DRAWINGS ARE NOT TO BE REPRODUCED OR USED WITHOUT THE PERMISSION OF CORONA PROJECTS AND ARE SUBJECT TO COPYRIGHT LAWS.  
 A COPY OF THIS PLAN IS TO BE SUBMITTED BY THE PROPRIETOR TO THE WATERBOROUGH FOR APPROVAL AS REQUIRED BY THE LOCAL COUNCIL.  
 DESIGN INTENT ONLY. NOT FOR CONSTRUCTION.


**Corona Projects**  
 PO BOX 1749 BONDI JUNCTION NSW 1355  
 PHONE: 0419 438 956  
 EMAIL: info@coronaprojects.com

**DRAWING:**  
NOTIFICATION  
**SCALE:**  
1:200 @ A4


**PROJECT:**  
PROPOSED DOUBLE GARAGE & DECK  
**ADDRESS:**  
28 WOODBINE STREET  
NORTH BALGOULAH

**SHEET No:**  
01  
**DATE:**  
MAY 2019

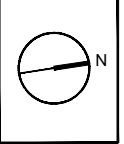


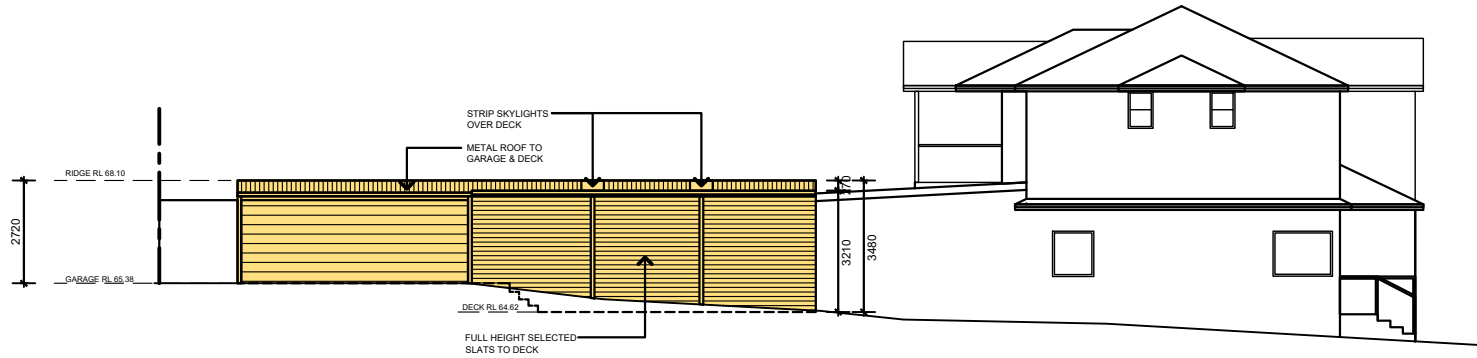


WEST ELEVATION

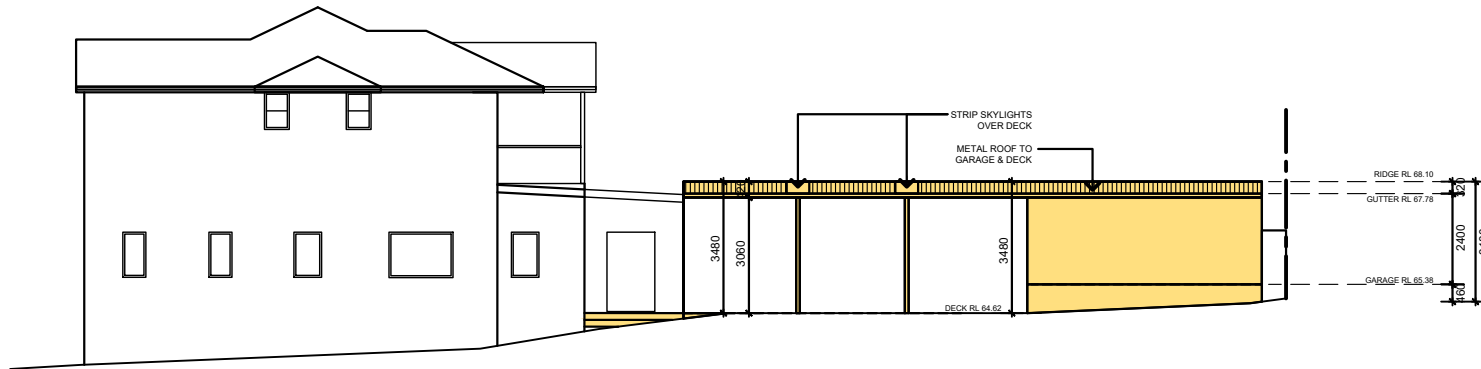

EAST ELEVATION

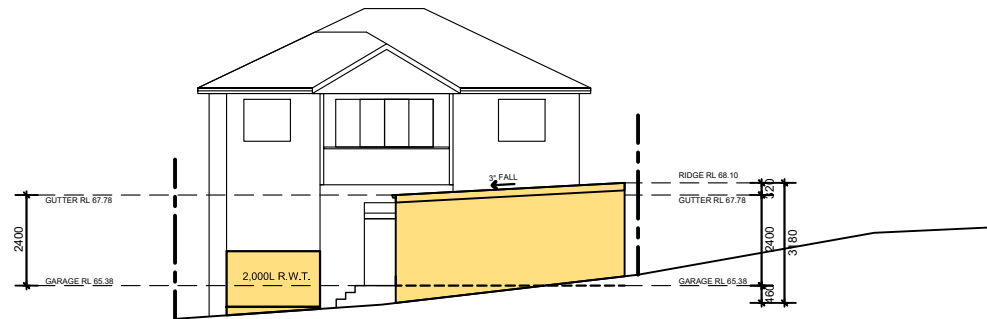

SOUTH ELEVATION

<p><b>AMENDMENTS</b></p> <table border="1"> <tr><td> </td><td> </td></tr> <tr><td> </td><td> </td></tr> <tr><td> </td><td> </td></tr> <tr><td> </td><td> </td></tr> <tr><td> </td><td> </td></tr> <tr><td> </td><td> </td></tr> <tr><td> </td><td> </td></tr> <tr><td> </td><td> </td></tr> <tr><td> </td><td> </td></tr> <tr><td> </td><td> </td></tr> <tr><td> </td><td> </td></tr> </table>																							<p>THE WORK IS TO BE COMPLETED WITH THE BUILDING CODE OF AUSTRALIA, SAA CODES AND RELEVANT BY LAWS.</p> <p>THE BUILDING MANUFACTURER SHALL CHECK AND VERIFY ALL DIMENSIONAL, RL, SPECIFICATIONS AND CONSTRUCTION METHODS PRIOR TO COMMENCEMENT OF WORK.</p> <p>PREFERENCE OF DIMENSIONED MEASUREMENTS TO BE TAKEN OVER SCALED MEASUREMENTS.</p> <p>THESE DRAWINGS HAVE BEEN PREPARED BY CORONA PROJECTS AND REMAIN THE PROPERTY OF THE ABOVE NAMED PARTY. THESE DRAWINGS ARE NOT TO BE USED IN ANY WAY WITHOUT THE PERMISSION OF CORONA PROJECTS AND ARE SUBJECT TO COPYRIGHT LAWS.</p> <p>A COPY OF THIS PLAN IS TO BE SUBMITTED BY THE PROPRIETOR TO THE WATERBOARD FOR APPROVAL AS REQUIRED BY THE LOCAL COUNCIL.</p> <p>DESIGN INTENT ONLY. NOT FOR CONSTRUCTION.</p>	 <p><b>Corona Projects</b></p> <p>PO BOX 1749 BONDI JUNCTION NSW 1355          PHONE: 0419 438 956          EMAIL: info@coronaprojects.com</p>	<p><b>DRAWING:</b> NOTIFICATION</p> <p><b>SCALE:</b> 1:200 @ A4</p>	<p><b>PROJECT:</b> PROPOSED DOUBLE GARAGE &amp; DECK</p> <p><b>ADDRESS:</b> 28 WOODBINE STREET NORTH BALGOWLAH</p>	<p><b>SHEET No:</b> 02</p> <p><b>DATE:</b> MAY 2019</p>