


1

EAST ELEVATION  
1:200

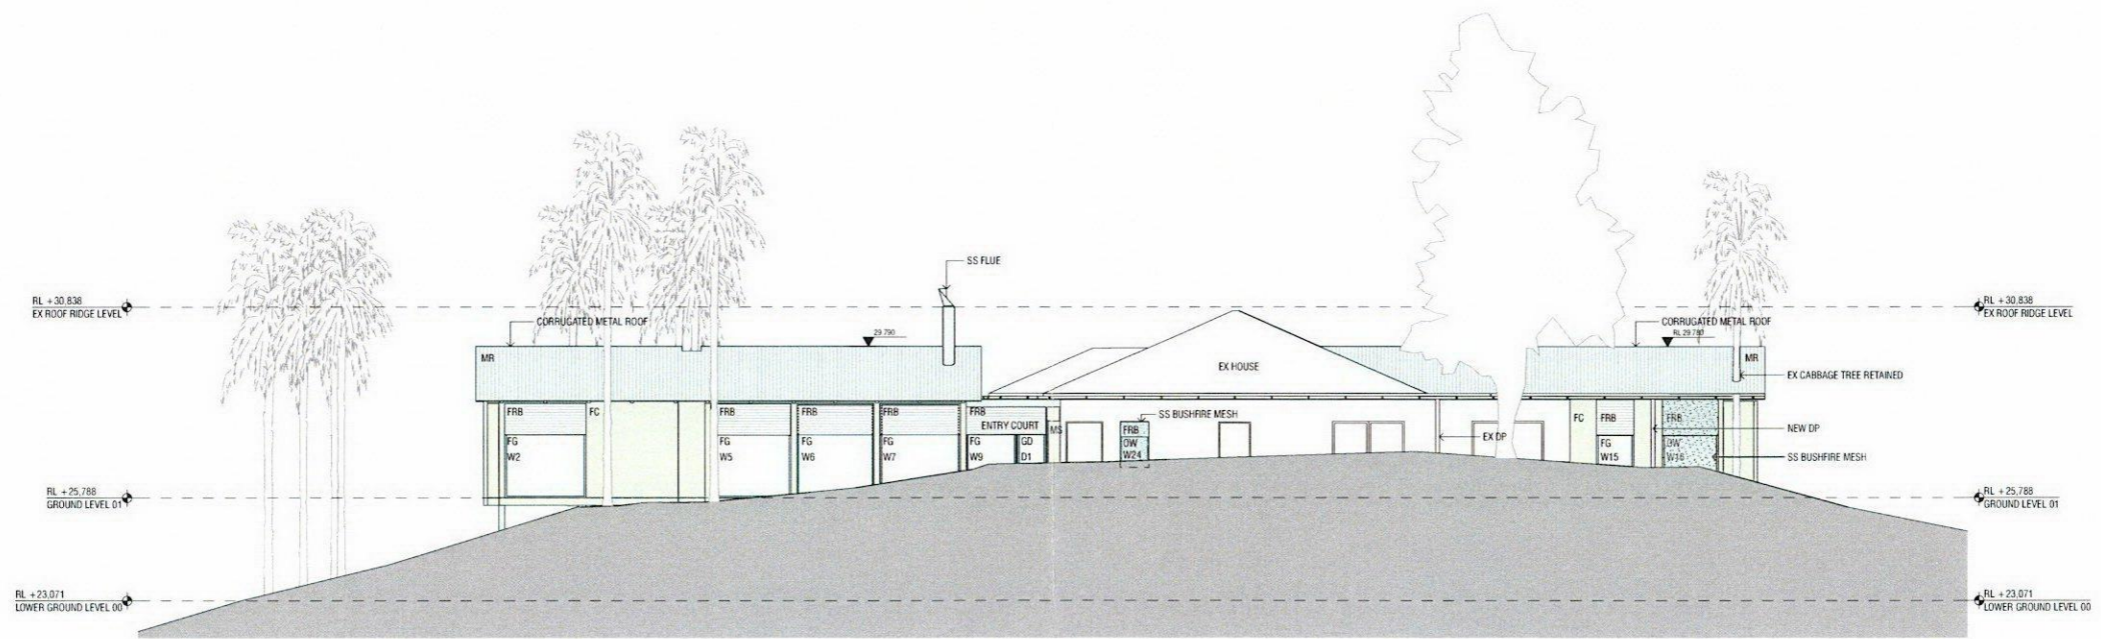

2

WEST ELEVATION  
1:200

matthewwoodward|architecture

© COPYRIGHT MATTHEW WOODWARD ARCHITECTURE PTY LTD  
UNLESS OTHERWISE AGREED IN WRITING ALL RIGHTS TO USE THIS  
DOCUMENT ARE SUBJECT TO PAYMENT IN FULL OF ALL MVA  
CHARGES. THIS DOCUMENT MAY ONLY BE USED FOR THE EXPRESS  
PURPOSE AND PROJECT FOR WHICH IT HAS BEEN CREATED AND  
DELIVERED, AS NOTIFIED IN WRITING BY MWA. AND THIS DOCUMENT  
MAY NOT BE OTHERWISE USED, OR COPIED, ANY UNAUTHORISED  
USE OF THIS DOCUMENT IS AT THE USER'S SOLE RISK AND WITHOUT  
LIMITING MWA'S RIGHTS THE USER RELEASES AND INDEMNIFIES MWA  
FROM AND AGAINST ALL LOSS SO ARISING.

ISSUE	DATE	FOR
A	20.04.2015	DEVELOPMENT APPLICATION
B	07.09.2015	COUNCIL AMENDMENT

CLIENT  
**BRUCE McCONOCHIE**

PROJECT  
**1B THE SERPENTINE,  
BILGOLA BEACH NSW 2017**

STATUS  
**DEVELOPMENT APPLICATION**

SCALE  
1:200 at A3

s150115\_BilgolaBeach\_CAD.pln\_7/08/2015\_11:42 am  
DRAWING  
**EAST & WEST ELEVATIONS**  
DRAWING NUMBER  
**C-XX-01**  
ISSUE  
**B**