

17 THOMPSON STREET, SCOTLAND ISLAND NSW 2105
LOT 242 IN DEPOSITED PLAN 12749

PROPOSED NEW 2 STOREY DWELLING

DEVELOPMENT APPLICATION DOCUMENTATION

ARCHITECTURAL DRAWING LIST

2001 - 01	DA.1	Cover Page	NTS
2001 - 02	DA.1	Site Plan	1:200
2001 - 03	DA.1	Construction Management Plan	1:200
2001 - 10	DA.1	Upper Level Plan	1:200
2001 - 11	DA.1	Lower Level Plan	1:200
2001 - 12	DA.1	Floor Plans	1:100
2001 - 15	DA.1	Stormwater Plan	1:200
2001 - 16	DA.1	Landscape Plan	1:200
2001 - 17	DA.1	Shadow Diagram 0900	1:200
2001 - 18	DA.1	Shadow Diagram 1200	1:200
2001 - 19	DA.1	Shadow Diagram 1500	1:200
2001 - 20	DA	North Elevation	1:100
2001 - 21	DA	East Elevation	1:100
2001 - 22	DA	South Elevation	1:100
2001 - 23	DA	West Elevation	1:100
2001 - 24	DA	Long Section	1:100
2001 - 25	DA	Cross Section	1:100
2001 - 26	DA	(DELETED)	
2001 - 30	DA	Schedule of Finishes	NTS

BASIX COMMITMENTS

Landscape - The applicant must plant indigenous or low water use species of vegetation throughout 71sqm of the site.

Alternate Water - The applicant must install a rainwater tank of at least 45000L.

Floor, Walls + Ceilings - The applicant must construct floor, walls and ceilings as specified in the BASIX certificate


Windows, Glazed Doors + Skylights - All glazing shall be installed in accordance with the specifications listed in the table within the BASIX certificate. The dwelling may have 1 skylight (<0.7sqm) not listed. The glass and frame type as well as overshadowing as specified in said table.

Hot Water - The applicant must install the following hot water system or a system with a higher energy rating then an electric heat pump with a performance of 26-30 STCs or better.

Natural Lighting - The applicant must install a window and/or skylight in the kitchen as well as within 2 bathrooms for natural lighting.



DESIGN by WAVES JAMES T McHUGH PO Box 293 Church Point NSW 2106 M 0439404650 E McHughdesign@outlook.com	REVISION		REVISION	PROJECT ADDRESS	DRAWING TITLE	CONTRACTORS NOTE	2001		N DWG NO: 01 REVISION: DA.1			
	DA	05.02.22	Issue for DA	17 THOMPSON ST SCOTLAND ISLAND 2105	COVER PAGE	Do not scale from drawing. Use marked dimensions. The Contractor shall check all figured dimensions on site before commencement of work. To be read in conjunction with all other Consultant's drawings The Designer is to be notified immediately of any discrepancies. Copyright on this drawing retained by the Designer. Prior to any earth works, Contractor is to contact any authorities necessary including but not limited to DIAL BEFORE YOU DIG	SCALE:	N/S				
	DA.1	27.05.22	Drawing list updated				DRAWN BY:	JMc				
	FOR DA		NOT FOR CONSTRUCTION				THIS ISSUE:	27.05.22				
							FIRST ISSUE:	05.02.22				

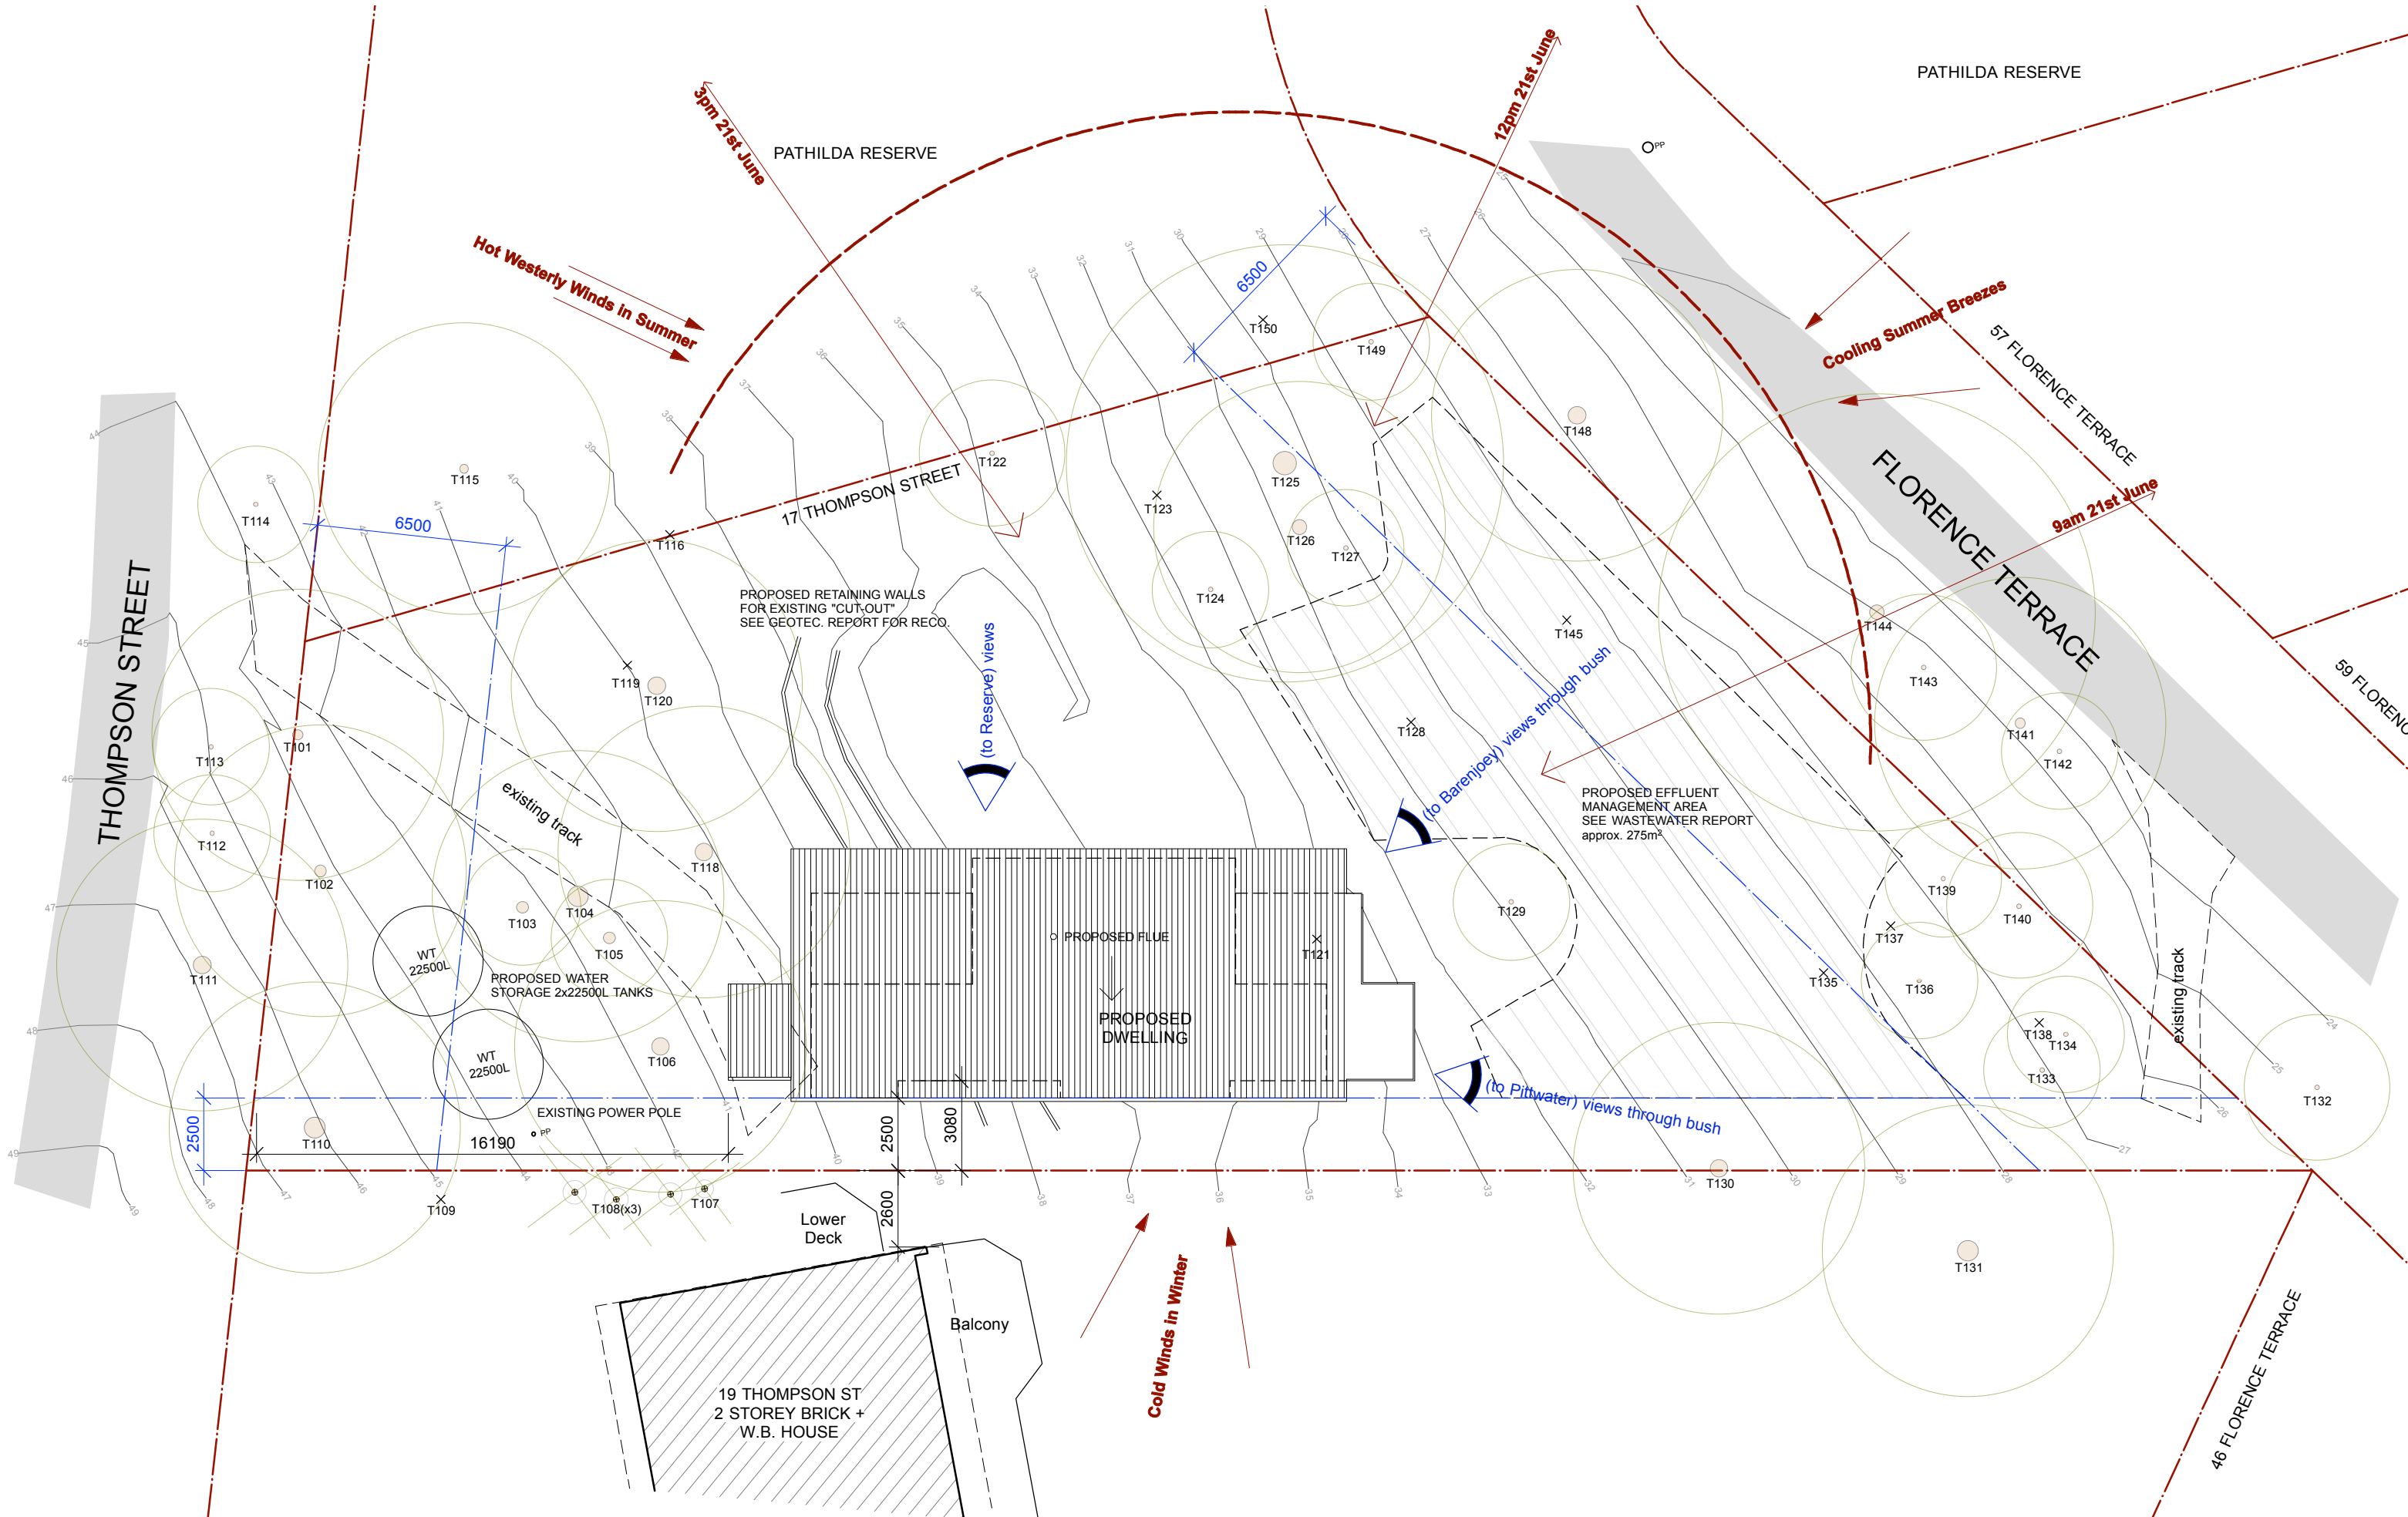

DESIGN  JAMES T McHUGH PO Box 293 Church Point NSW 2106 M 0439404650 E McHughdesign@outlook.com	REVISION	REVISION	PROJECT ADDRESS	DRAWING TITLE	CONTRACTORS NOTE	2001				
	DA 05.02.22 Issue for DA	FOR DA	17 THOMPSON ST SCOTLAND ISLAND 2105	SITE ANALYSIS PLAN (ROOF PLAN)	Do not scale from drawing. Use marked dimensions. The Contractor shall check all figured dimensions on site before commencement of work. To be read in conjunction with all other Consultant's drawings The Designer is to be notified immediately of any discrepancies. Copyright on this drawing retained by the Designer. Prior to any earth works, Contractor is to contact any authorities necessary including but not limited to DIAL BEFORE YOU DIG	SCALE:	1:200 @ A3		DWG NO:	
	DA.1 03.05.22 Remove Studio. w-water size					DRAWN BY:	JMc		02	
						THIS ISSUE:	03.05.22			REVISION:
						FIRST ISSUE:	05.02.22			DA.1
		NOT FOR CONSTRUCTION	CLIENT							
			MADDY							



LEGEND + PLANTING ZONES

- EXISTING TREE TO BE RETAINED
- EXISTING TREE PROPOSED TO BE REMOVED
Refer to Arborist Report
- PROPOSED RETAINING WALL TO 'CUT-OUT'
Refer to Geotec Report
- PROPOSED WATER TANK
- EXISTING TRACK
- STOCKPILE + SITE SHED
- CONSTRUCTION ACCESS POINT (GROUND PROTECTION)
- TREE PROTECTION FENCING & SITE ENCLOSURE
- SEDIMENT CONTROL BARRIER
- TRUNK PROTECTION (T102, T104, T106, T118)


NOTES

CONCEPT PLAN ONLY - FINAL DETAILS OF CONSTRUCTION MANAGEMENT IS TO BE DCONFIRMED IN DETAIL BY APPOINTED BUILDER AT CONSTRUCTION CERTIFICATE STAGE.



REFER TO ARBORIST REPORT BY ARBORSAW FOR DETAILS OF ALL TREE PROTECTION MEASURES.

ALL EROSION AND SEDIMENT CONTROL MEASURES ARE TO BE PLACED AND MAINTAINED IN ACCORDANCE WITH CURRENT SEDIMENT CONTROL MEASURES. THIS INCLUDES REGULAR CHECKS, PARTICULARLY AFTER STORM EVENTS. THE FUNCTION OF THESE MEASURES ARE TO BE SET IN PLACE PRIOR TO ANY COMMENCEMENT OF WORKS AND MAINTAINED FOR THE DURATION.

DESIGN  JAMES T McHUGH PO Box 293 Church Point NSW 2106 M 0439404650 E McHughdesign@outlook.com	REVISION		REVISION	PROJECT ADDRESS	DRAWING TITLE	CONTRACTORS NOTE	2001		
	DA 05.02.22 Issue for DA		FOR DA	17 THOMPSON ST	CONSTRUCTION MANAGEMENT PLAN	Do not scale from drawing. Use marked dimensions. The Contractor shall check all figured dimensions on site before commencement of work. To be read in conjunction with all other Consultant's drawings The Designer is to be notified immediately of any discrepancies. Copyright on this drawing retained by the Designer. Prior to any earth works, Contractor is to contact any authorities necessary including but not limited to DIAL BEFORE YOU DIG			
	DA.1 27.05.22 Remove Studio. w-water size			SCOTLAND ISLAND 2105					
				CLIENT					
				MADDY					
		NOT FOR CONSTRUCTION					SCALE:	1:200 @ A3	DWG NO:
							DRAWN BY:	JMc	03
							THIS ISSUE:	27.05.22	REVISION:
							FIRST ISSUE:	05.02.22	DA.1

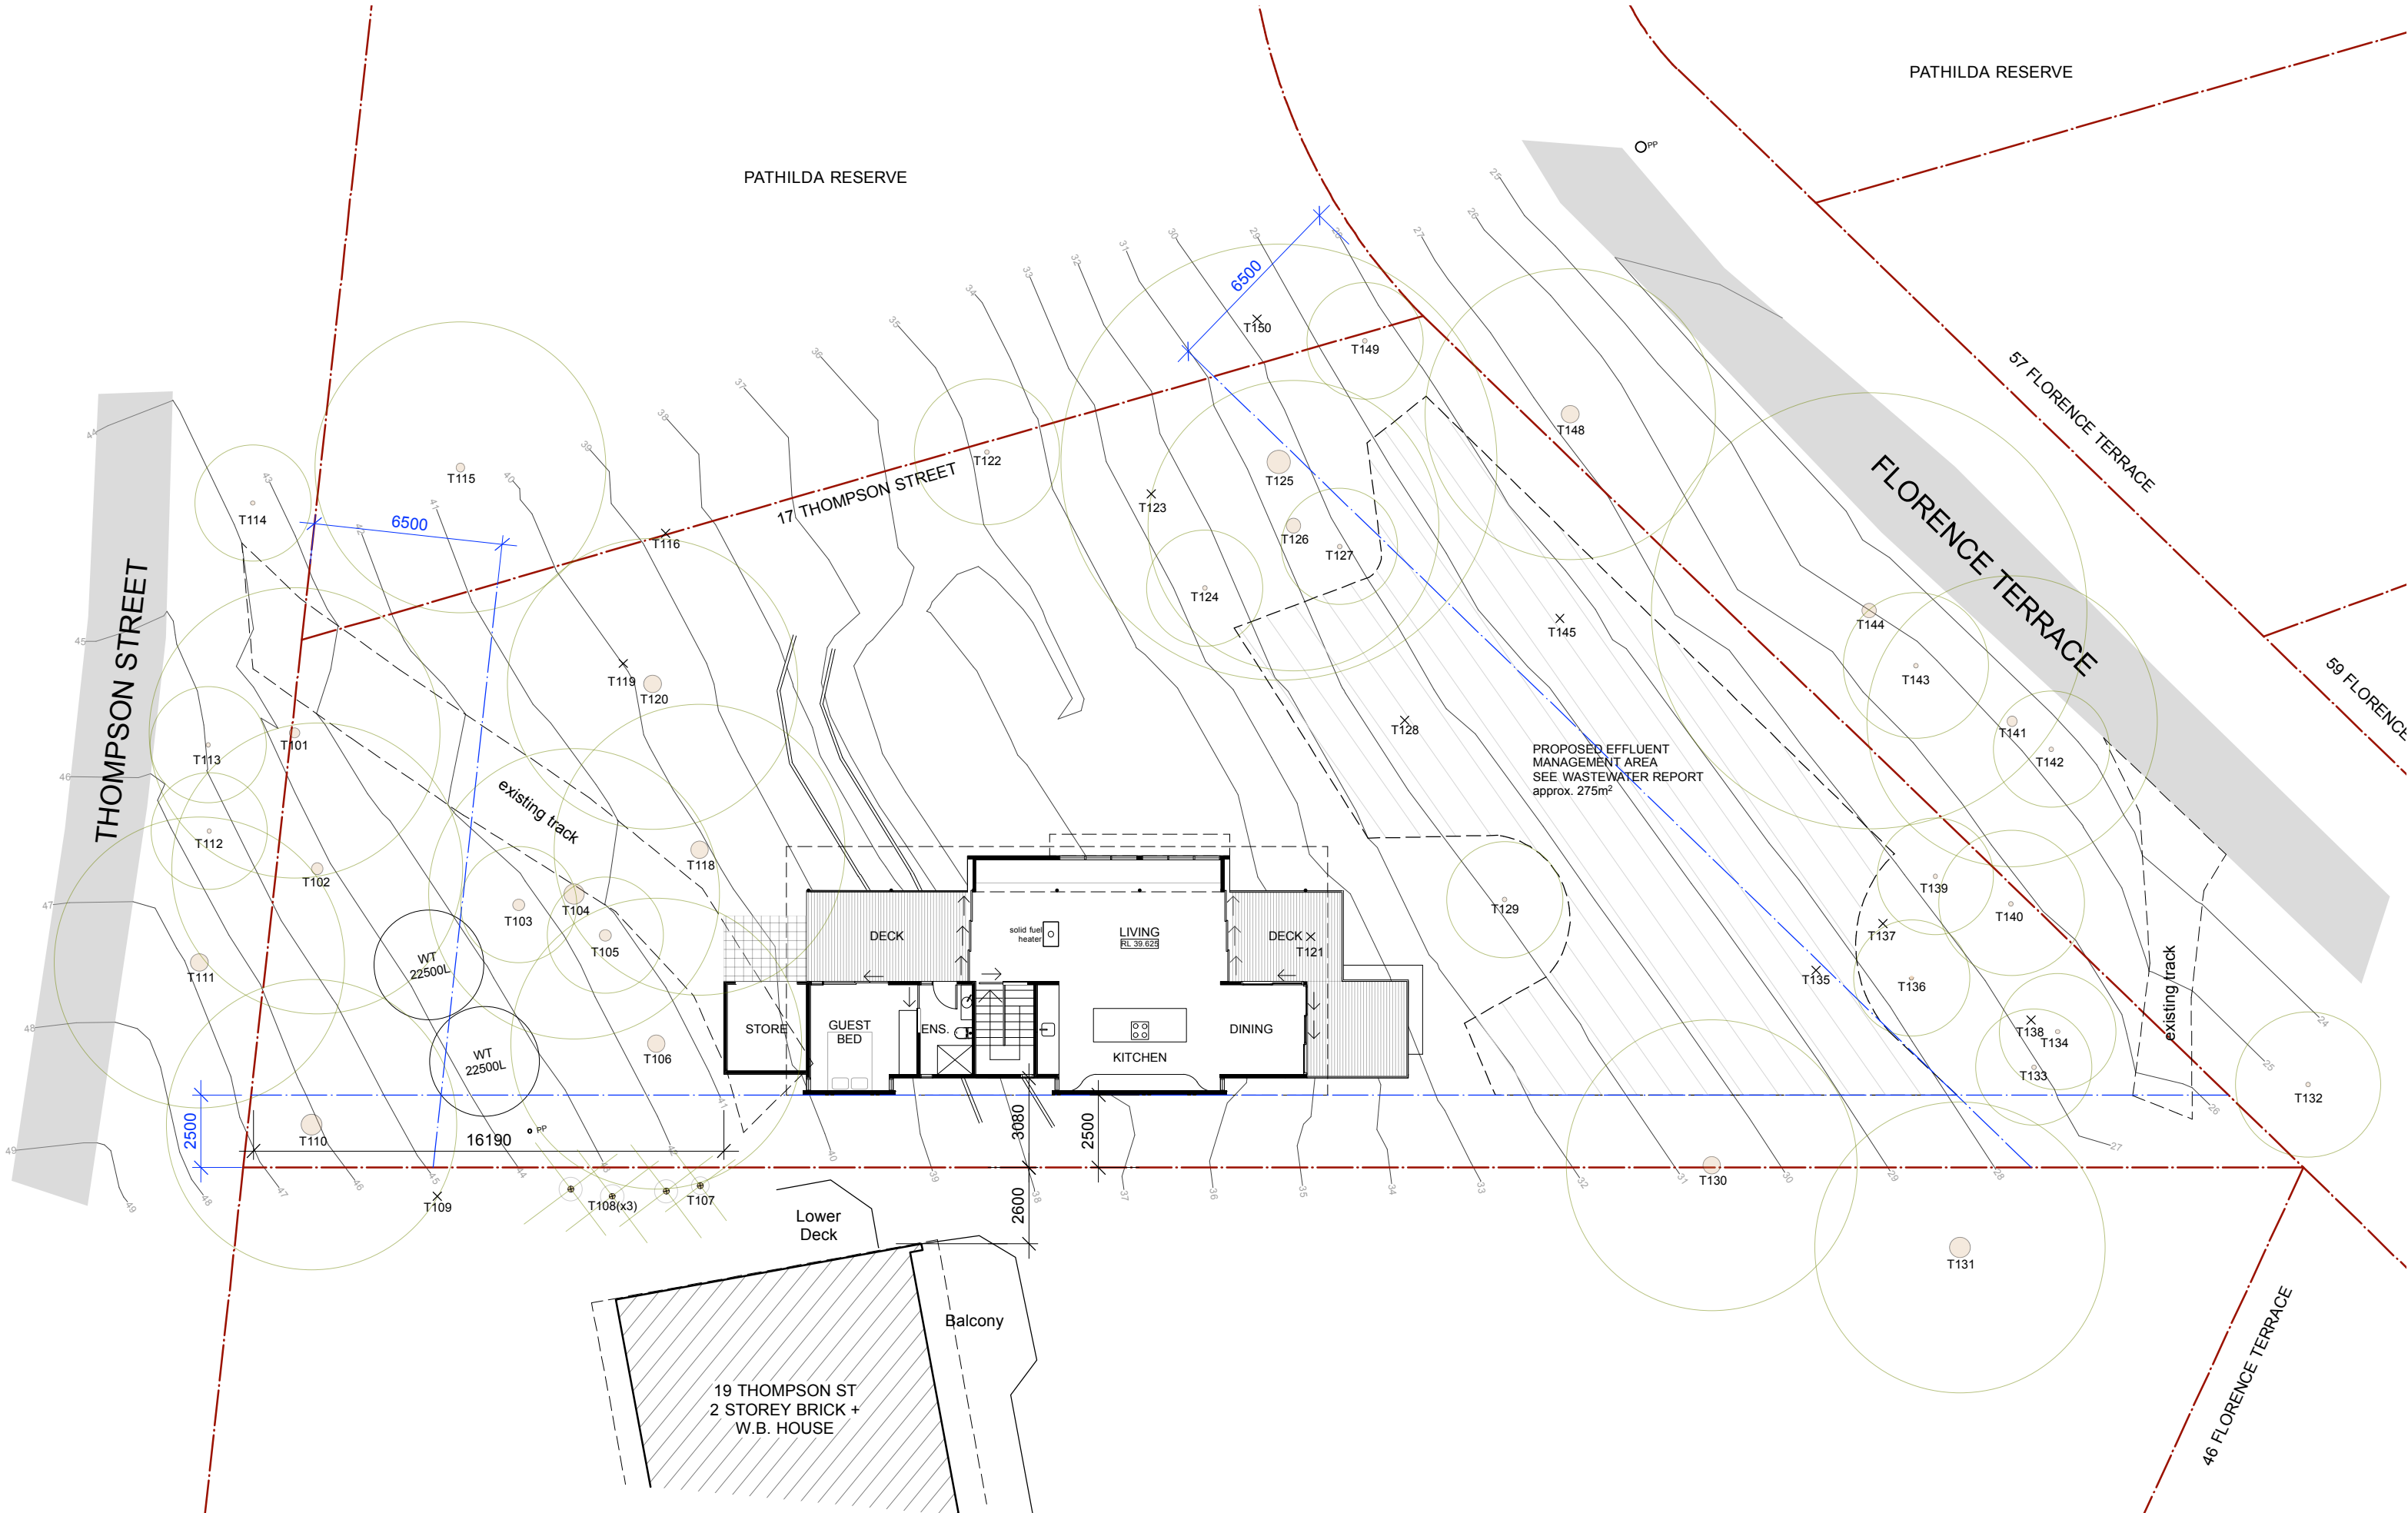

DESIGNby WAVES JAMES T McHUGH PO Box 293 Church Point NSW 2106 0439404650McHughdesign@outlook.com	REVISION		REVISION		PROJECT ADDRESS		DRAWING TITLE		CONTRACTORS NOTE		2001 N DWG NO: 10 REVISION: DA.1	
	DA 05.02.22 Issue for DA				17 THOMPSON ST SCOTLAND ISLAND 2105		UPPER FLOOR PLAN		Do not scale from drawing. Use marked dimensions. The Contractor shall check all figured dimensions on site before commencement of work. To be read in conjunction with all other Consultant's drawings The Designer is to be notified immediately of any discrepancies. Copyright on this drawing retained by the Designer. Prior to any earth works, Contractor is to contact any authorities necessary including but not limited to DIAL BEFORE YOU DIG			
	DA.1 03.05.22 Remove Studio. w-water size											
		FOR DA		CLIENT								
		NOT FOR CONSTRUCTION		MADDY								

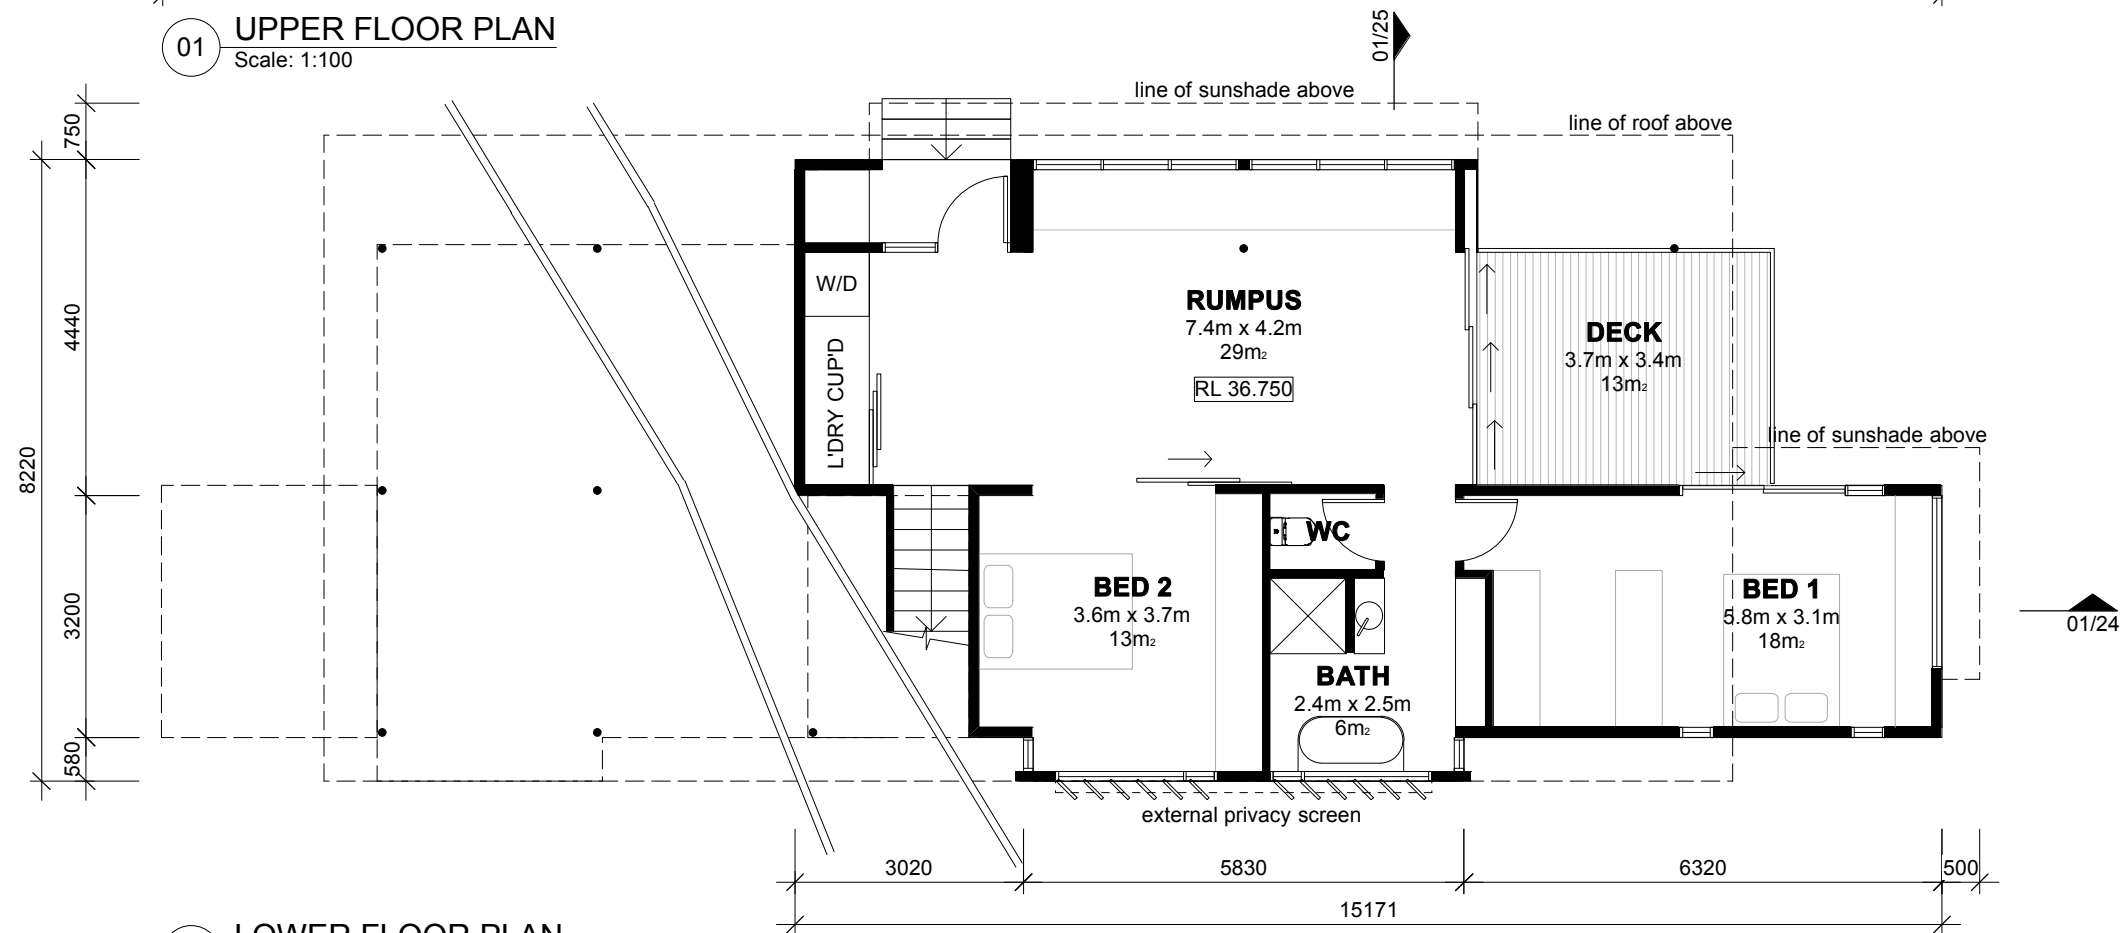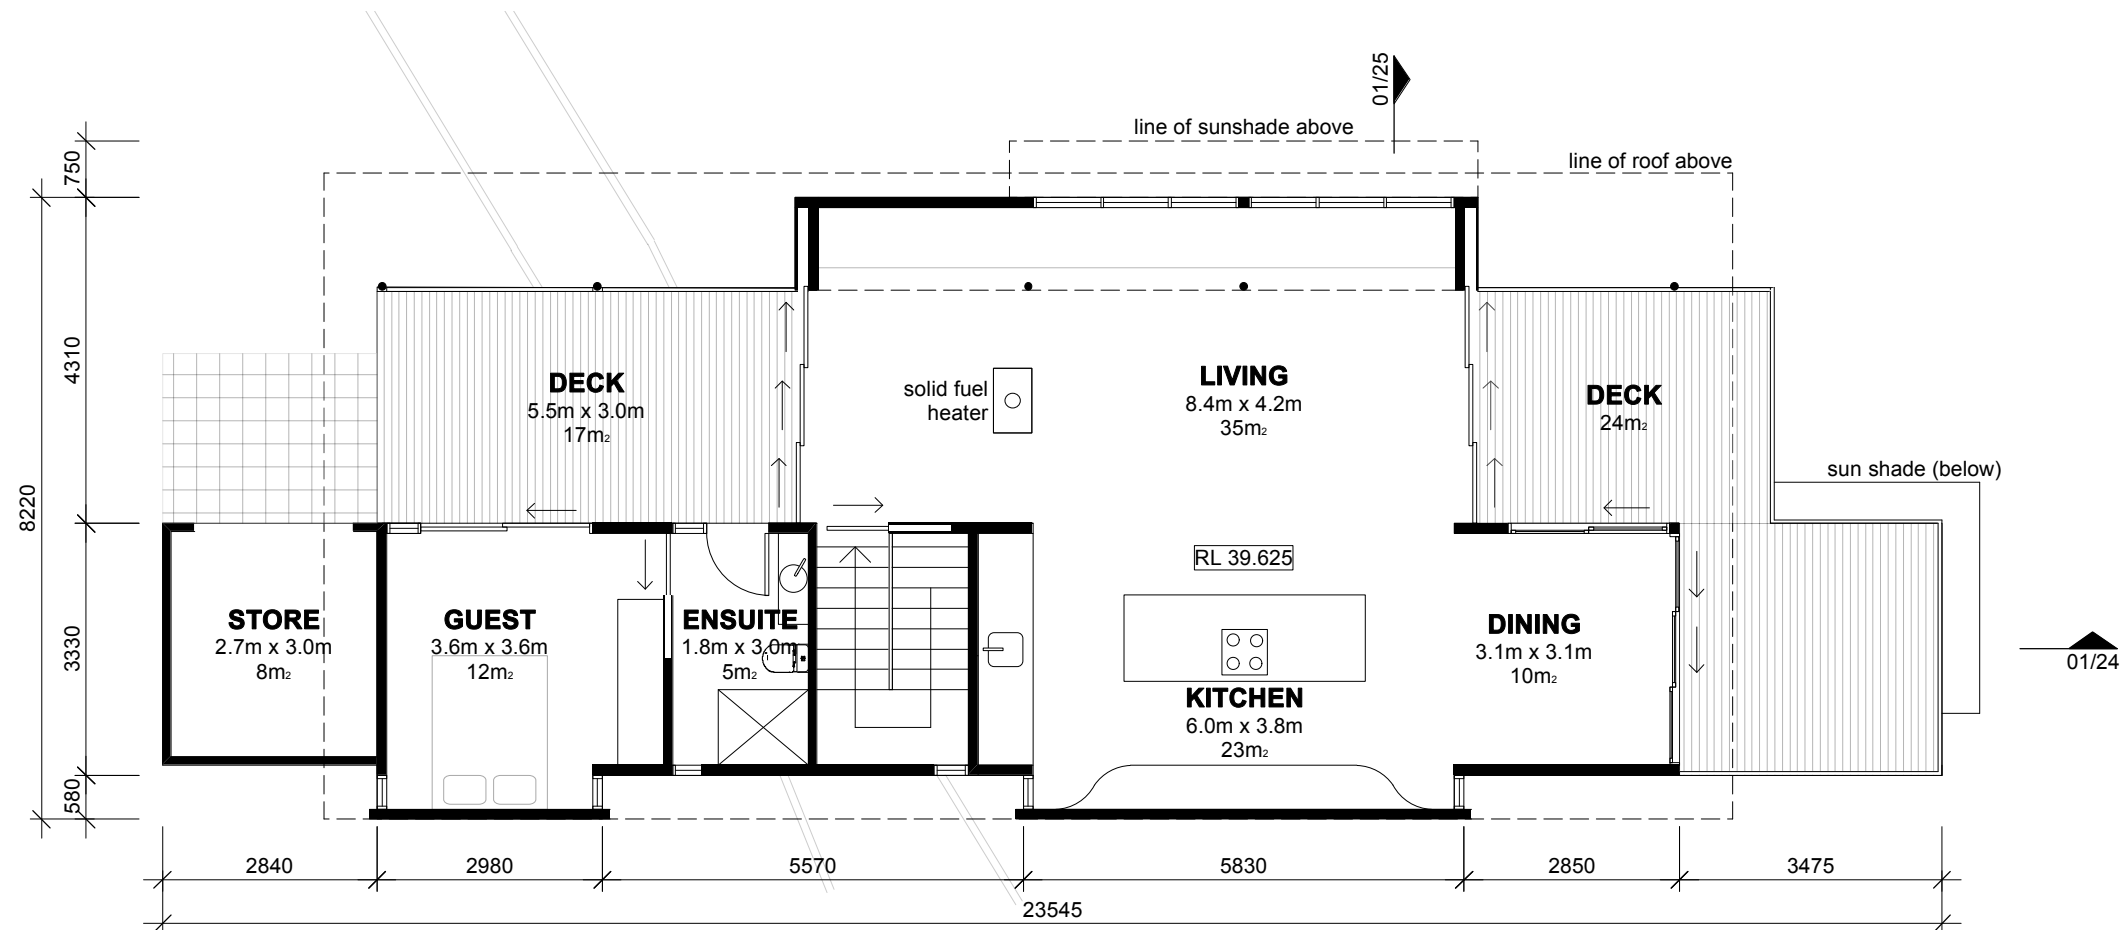

DESIGN by WAVES JAMES T McHUGH PO Box 293 Church Point NSW 2106 M 0439404650 E McHughdesign@outlook.com	REVISION		REVISION	PROJECT ADDRESS	DRAWING TITLE	CONTRACTORS NOTE	2001		 DWG NO: 12 REVISION: DA.1
	DA 05.02.22 Issue for DA DA.1 26.05.22 Remove Studio			17 THOMPSON ST SCOTLAND ISLAND 2105	FLOOR PLANS	Do not scale from drawing. Use marked dimensions. The Contractor shall check all figured dimensions on site before commencement of work. To be read in conjunction with all other Consultant's drawings The Designer is to be notified immediately of any discrepancies. Copyright on this drawing retained by the Designer. Prior to any earth works, Contractor is to contact any authorities necessary including but not limited to DIAL BEFORE YOU DIG	SCALE:	1:100 @ A3	
	FOR DA NOT FOR CONSTRUCTION			CLIENT			DRAWN BY:	JMc	
				MADDY			THIS ISSUE:	26.05.22	
							FIRST ISSUE:	05.02.22	

LEGEND


- 

22500L Rainwater harvesting tank (2 x total)
- 

UPVC Pipe below ground (size TBC)
- 

OSSM area (see wastewater report)
- 

Retained tree TPZ + SRZ (see arborist report)

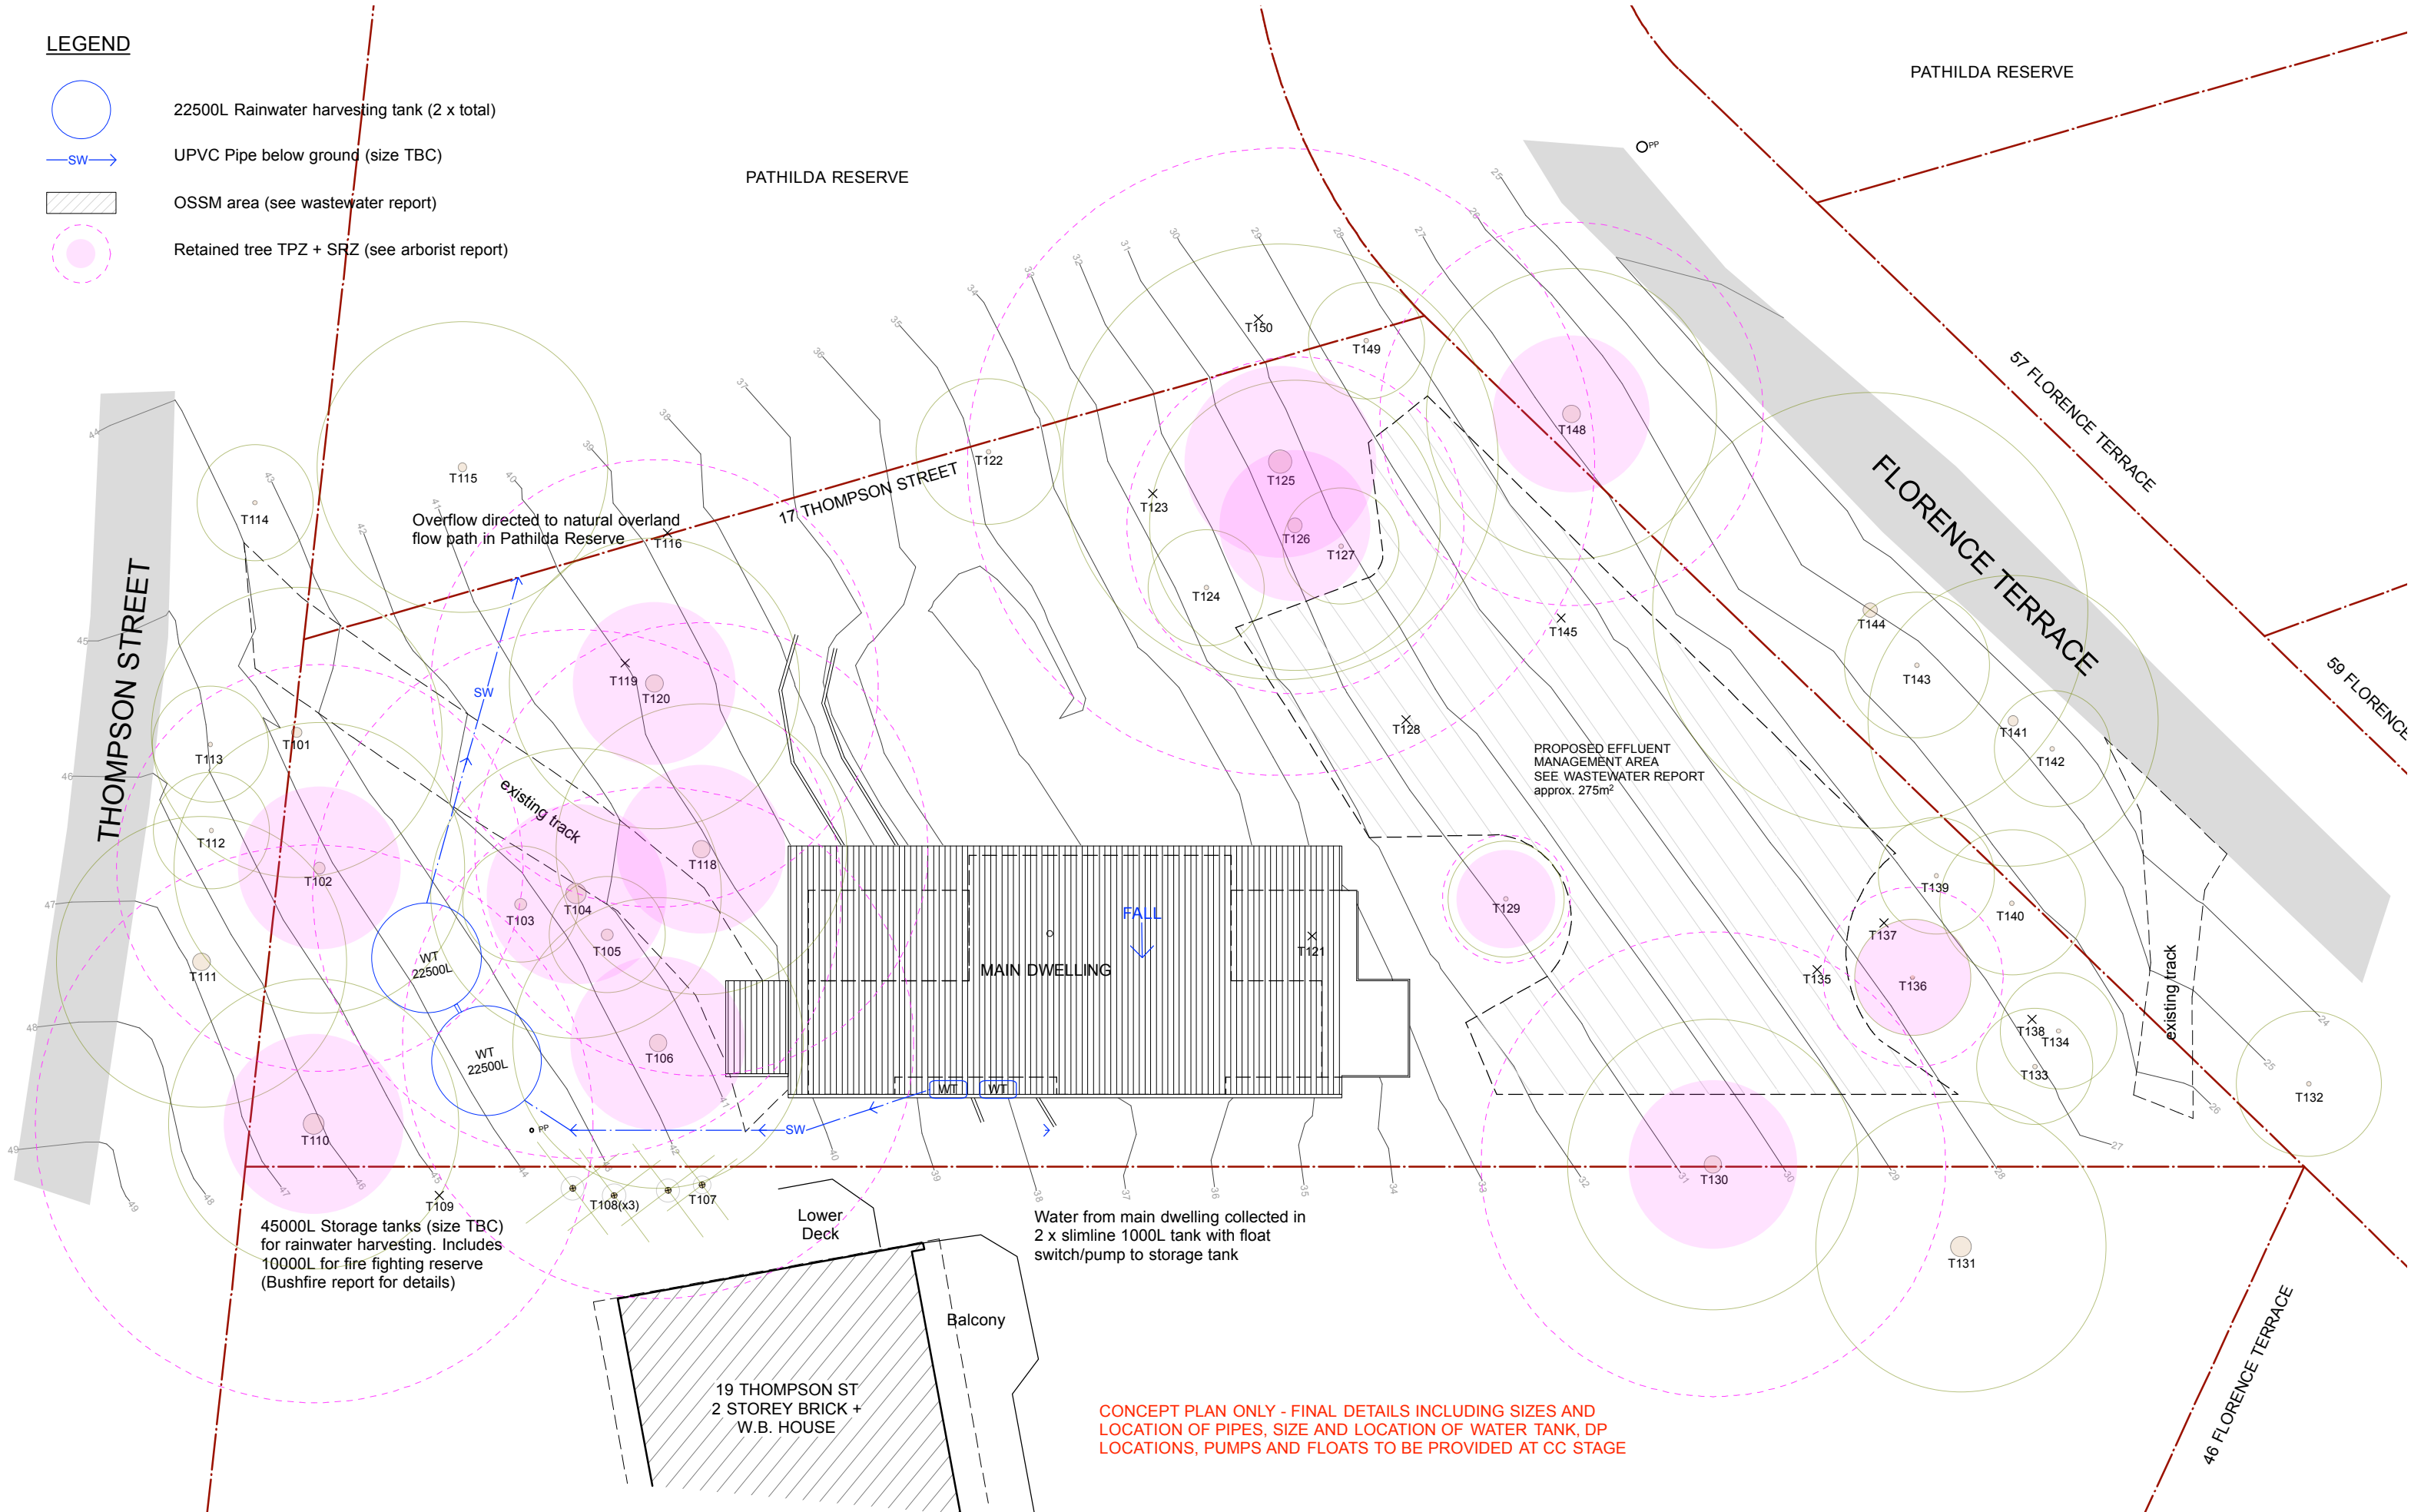

CONCEPT PLAN ONLY - FINAL DETAILS INCLUDING SIZES AND LOCATION OF PIPES, SIZE AND LOCATION OF WATER TANK, DP LOCATIONS, PUMPS AND FLOATS TO BE PROVIDED AT CC STAGE

DESIGN by WAVES

JAMES T McHUGH
PO Box 293
Church Point NSW 2106
M 0439404650 E McHughdesign@outlook.com

REVISION

DA 05.02.22 Issue for DA
DA.1 03.05.22 Remove Studio. w-water size

REVISION

FOR DA
NOT FOR CONSTRUCTION

PROJECT ADDRESS

17 THOMPSON ST
SCOTLAND ISLAND 2105

CLIENT

MADDY

DRAWING TITLE

STORMWATER PLAN
CONCEPT

CONTRACTORS NOTE


Do not scale from drawing. Use marked dimensions.
The Contractor shall check all figured dimensions on site before commencement of work.

To be read in conjunction with all other Consultant's drawings
The Designer is to be notified immediately of any discrepancies.
Copyright on this drawing retained by the Designer.

Prior to any earth works, Contractor is to contact any authorities necessary including but not limited to **DIAL BEFORE YOU DIG**

2001

SCALE:	1:200 @ A3
DRAWN BY:	JMc
THIS ISSUE:	03.05.22
FIRST ISSUE:	02.08.21

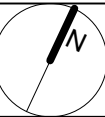

DWG NO:

15

REVISION:

DA.1



LEGEND + PLANTING ZONES



EXISTING TREE TO BE RETAINED



EXISTING TREE PROPOSED TO BE REMOVED
Refer to Arborist Report



PROPOSED RETAINING WALL TO 'CUT-OUT'
Refer to Geotec Report



PROPOSED WATER TANK



EXISTING TRACK



GRAVEL MULCH (or similar)



GROUND COVERS



SHRUBS AND TALL GRASSES



EFFLUENT MANAGEMENT AREA
MOISTURE TOLERANT PLANTS




EXISTING GRASSED TRACK
AREA TO BE RETAINED


NATIVE PLANTING LIST

Plant	Pot Size	Mature Height
GROUND COVERS		
<i>Themeda australis</i> - kangaroo grass	140mm tube	0.9 - 1.2m
<i>Dianella caerulea</i> - blue flax lily	tube	0.45 - 0.5m
<i>Adiantum aethiopicum</i> - common maidenhair	tube	0.3 - 0.45m
<i>Cissus antarctica</i> - kangaroo vine	tube	0.1 - 0.3m
<i>Lobelia alata</i> - lobelia	tube	0.25 - 0.3m
<i>Lomandra filiformis</i> - mat rush	tube	0.25 - 0.5m
<i>Dichondra repens</i> - kidney weed	tube	0.0 - 0.3m
SHRUBS AND TALL GRASSES		
<i>Lomandra multiflora</i> - multi-flowered mat rush	140mm	0.4 - 0.75m
<i>Lomandra longifolia</i> - spiny-headed mat rush	140mm	0.75 - 0.9m
<i>Xanthorrhoea macronema</i> - grass-tree	140mm	1.5 - 2m
<i>Themeda australis</i> - kangaroo grass	140mm	0.9 - 1.2m
EFFLUENT MANAGEMENT AREA		
<i>Lomandra longifolia</i> - spiny-headed mat rush	140mm	0.75 - 0.9m
<i>Isolepis nodosa</i> - knobby club rush	140mm	0.6 - 0.75m
<i>Gleichenia dicarpa</i> - coral fern	140mm	0.6 - 1.5m


NOTES

- 1 - Landscaping primarily to be typical of the Pittwater Spotted Gum Forest (PSGF) species community list for regen purposes.
- 2 - Low impact bushland regeneration methods to be utilised for weed management.
- 3 - During construction, access to be restricted to the development footprint and access path.
- 4 - All tree protection fencing is to be maintained for the duration of construction and in accordance with the arborist report.
- 5 - Any native trees or shrubs being removed should be checked for seeds and collected if present for re-use.
- 6 - Installation of 4 nesting boxes for microbats are recommended.
- 7 - All landscaping to adhere to be maintained to the requirements of an Inner Protection Area. (APZ)
- 8 - Shrubs and groundcovers to be revegetated in scattered clumps.
- 9 - Gravel mulch (or similar) on top of weed mat to be used in undercroft space and around building for access and busfire protection.
- 10 - Refer to Arborist report prepared by ARBORSAW for full details of existing trees.
- 11 - Planting in accordance with BASIX certificate

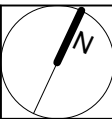DESIGN by WAVES JAMES T McHUGH PO Box 293 Church Point NSW 2106 M 0439404650 E McHughdesign@outlook.com	REVISION	REVISION	PROJECT ADDRESS	DRAWING TITLE	CONTRACTORS NOTE	2001		 DWG NO: 16 REVISION: DA.1
	DA 05.02.22 Issue for DA		17 THOMPSON ST	LANDSCAPE PLAN	Do not scale from drawing. Use marked dimensions. The Contractor shall check all figured dimensions on site before commencement of work. To be read in conjunction with all other Consultant's drawings The Designer is to be notified immediately of any discrepancies. Copyright on this drawing retained by the Designer. Prior to any earth works, Contractor is to contact any authorities necessary including but not limited to DIAL BEFORE YOU DIG	SCALE:	1:200 @ A3	
	DA.1 26.05.22 Remove Studio. w-water size		SCOTLAND ISLAND 2105			DRAWN BY:	JMc	
			CLIENT			THIS ISSUE:	26.05.22	
			MADDY			FIRST ISSUE:	05.02.22	
		FOR DA						
		NOT FOR CONSTRUCTION						

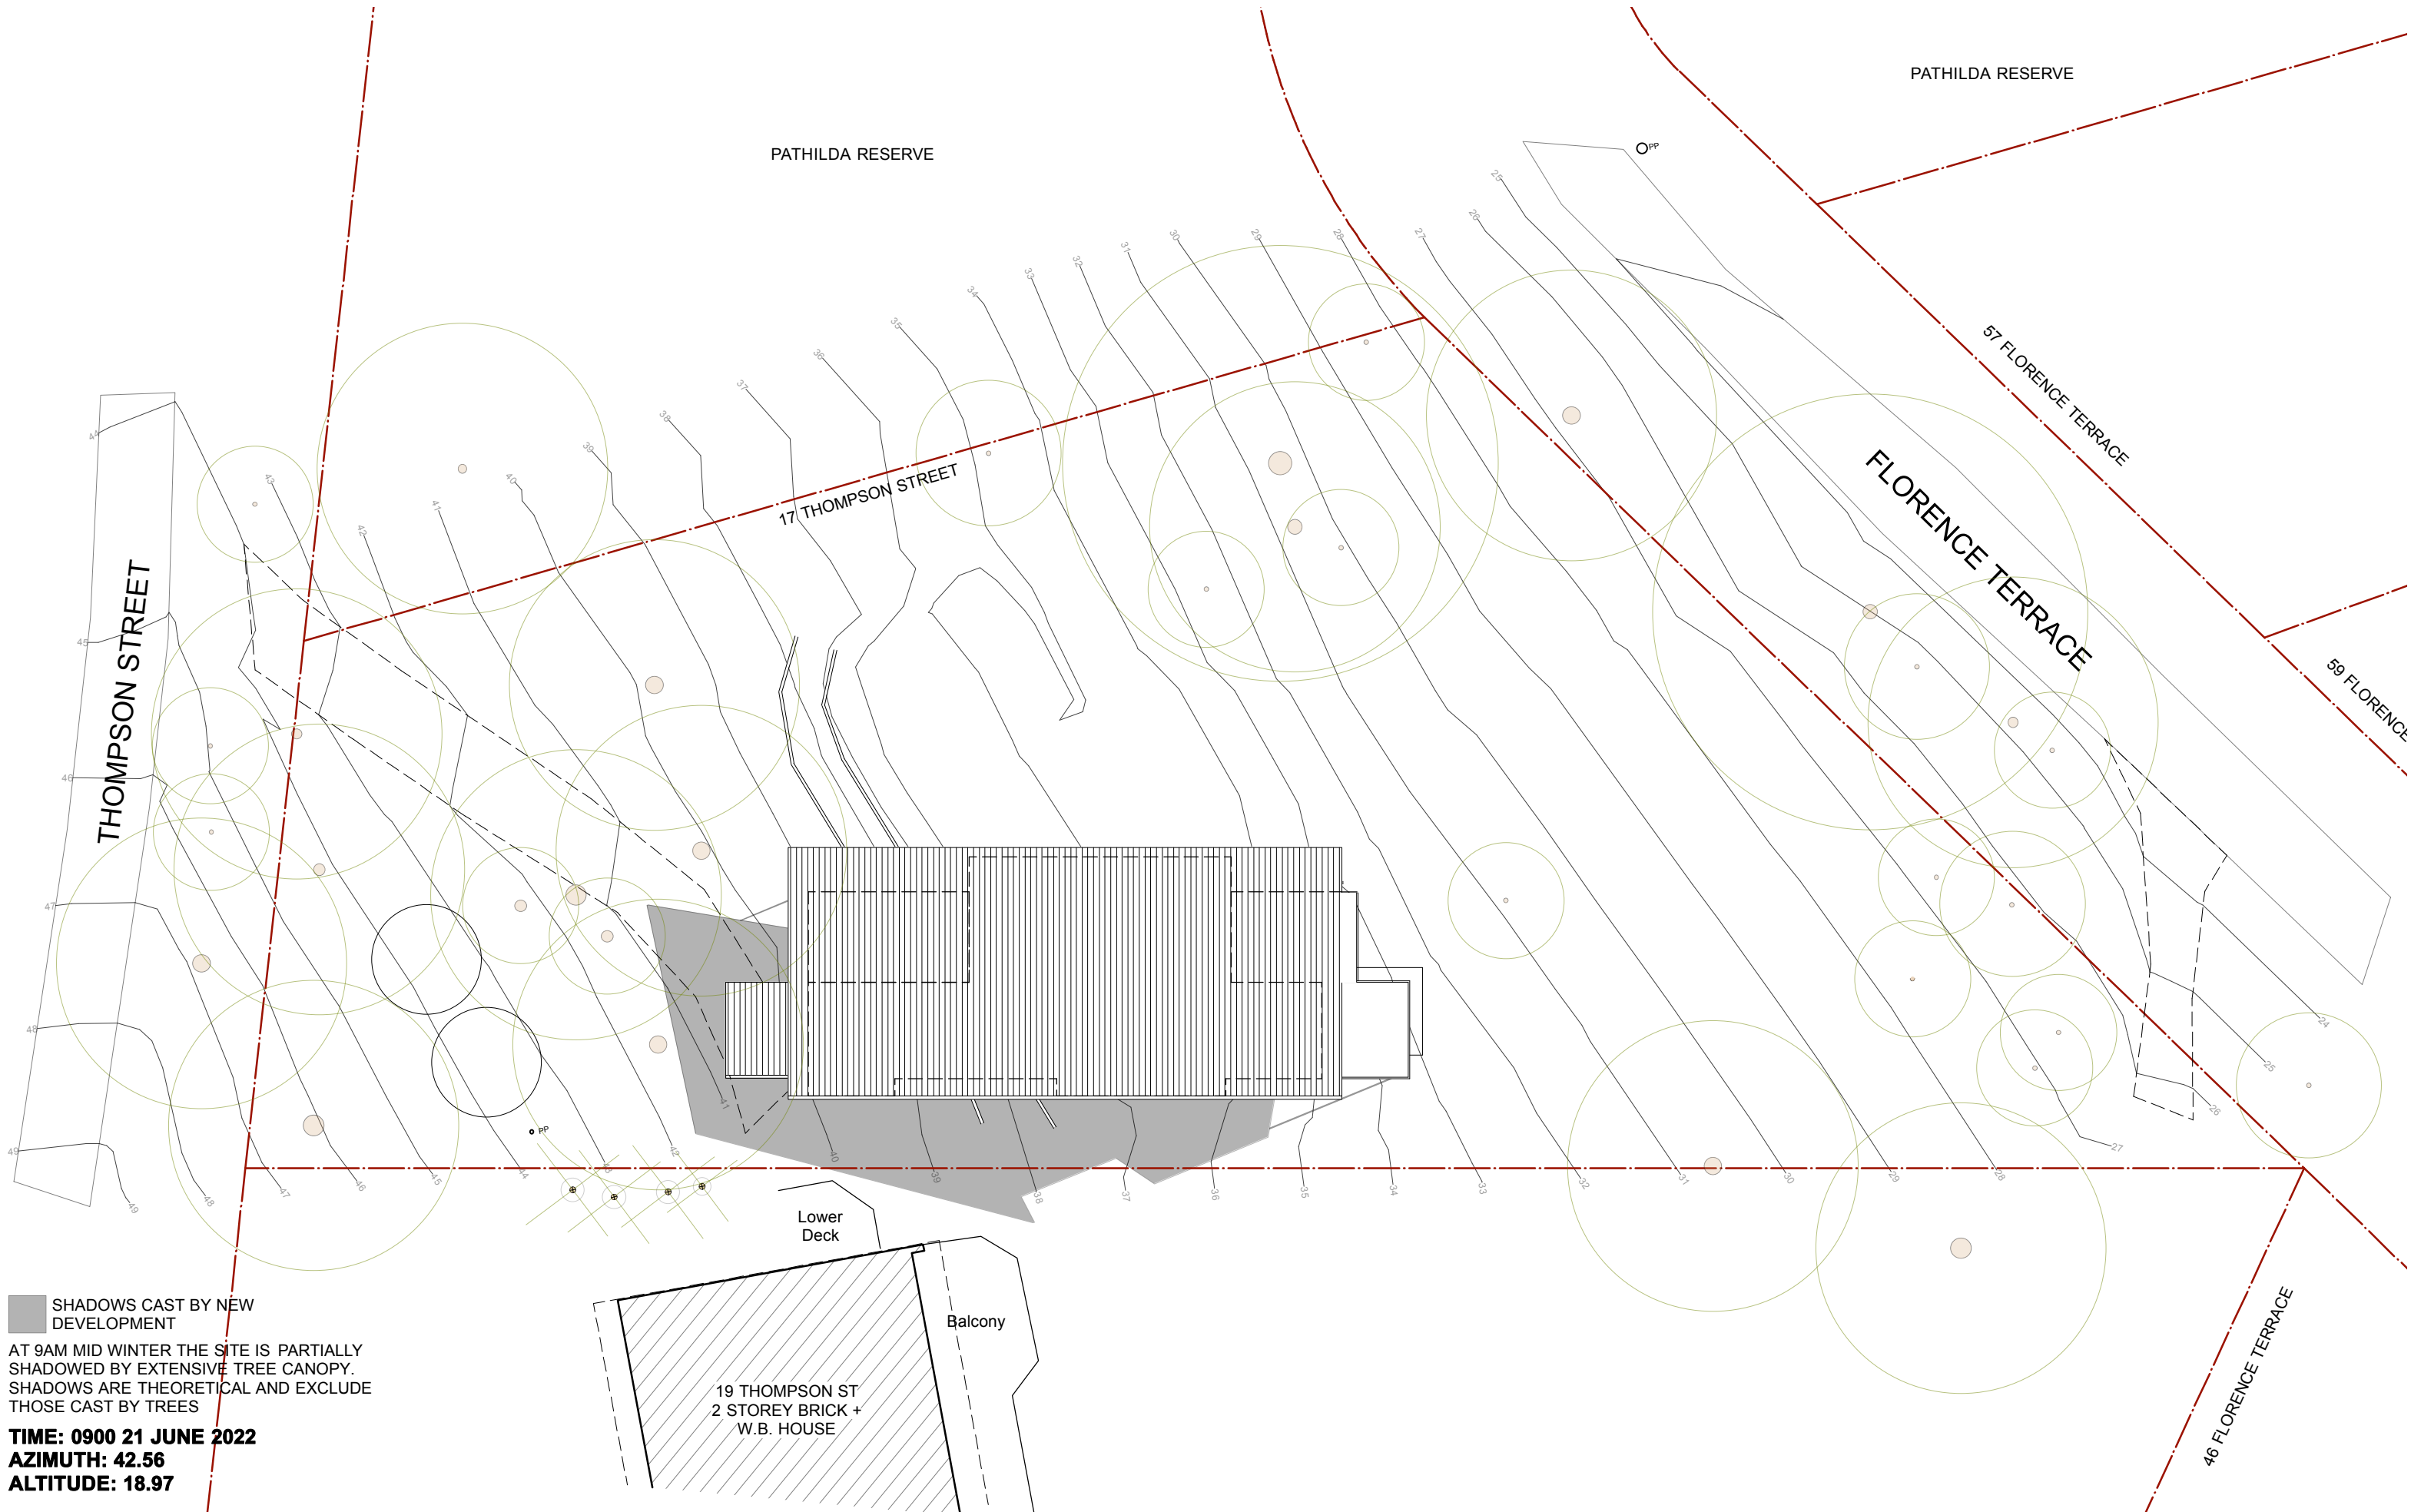

DESIGNby WAVES JAMES T McHUGH PO Box 293 Church Point NSW 2106 M 0439404650 E McHughdesign@outlook.com	REVISION		REVISION		PROJECT ADDRESS		DRAWING TITLE		CONTRACTORS NOTE		2001		N DWG NO: 17 REVISION: DA.1
	DA 05.02.22 Issue for DA				17 THOMPSON ST SCOTLAND ISLAND 2105		SHADOW DIAGRAM 0900 JUNE 21 2022		Do not scale from drawing. Use marked dimensions. The Contractor shall check all figured dimensions on site before commencement of work.				
	DA.1 27.05.22 Remove Studio								To be read in conjunction with all other Consultant's drawings The Designer is to be notified immediately of any discrepancies. Copyright on this drawing retained by the Designer.				
									Prior to any earth works, Contractor is to contact any authorities necessary including but not limited to DIAL BEFORE YOU DIG				
		FOR DA		CLIENT									
		NOT FOR CONSTRUCTION		MADDY									

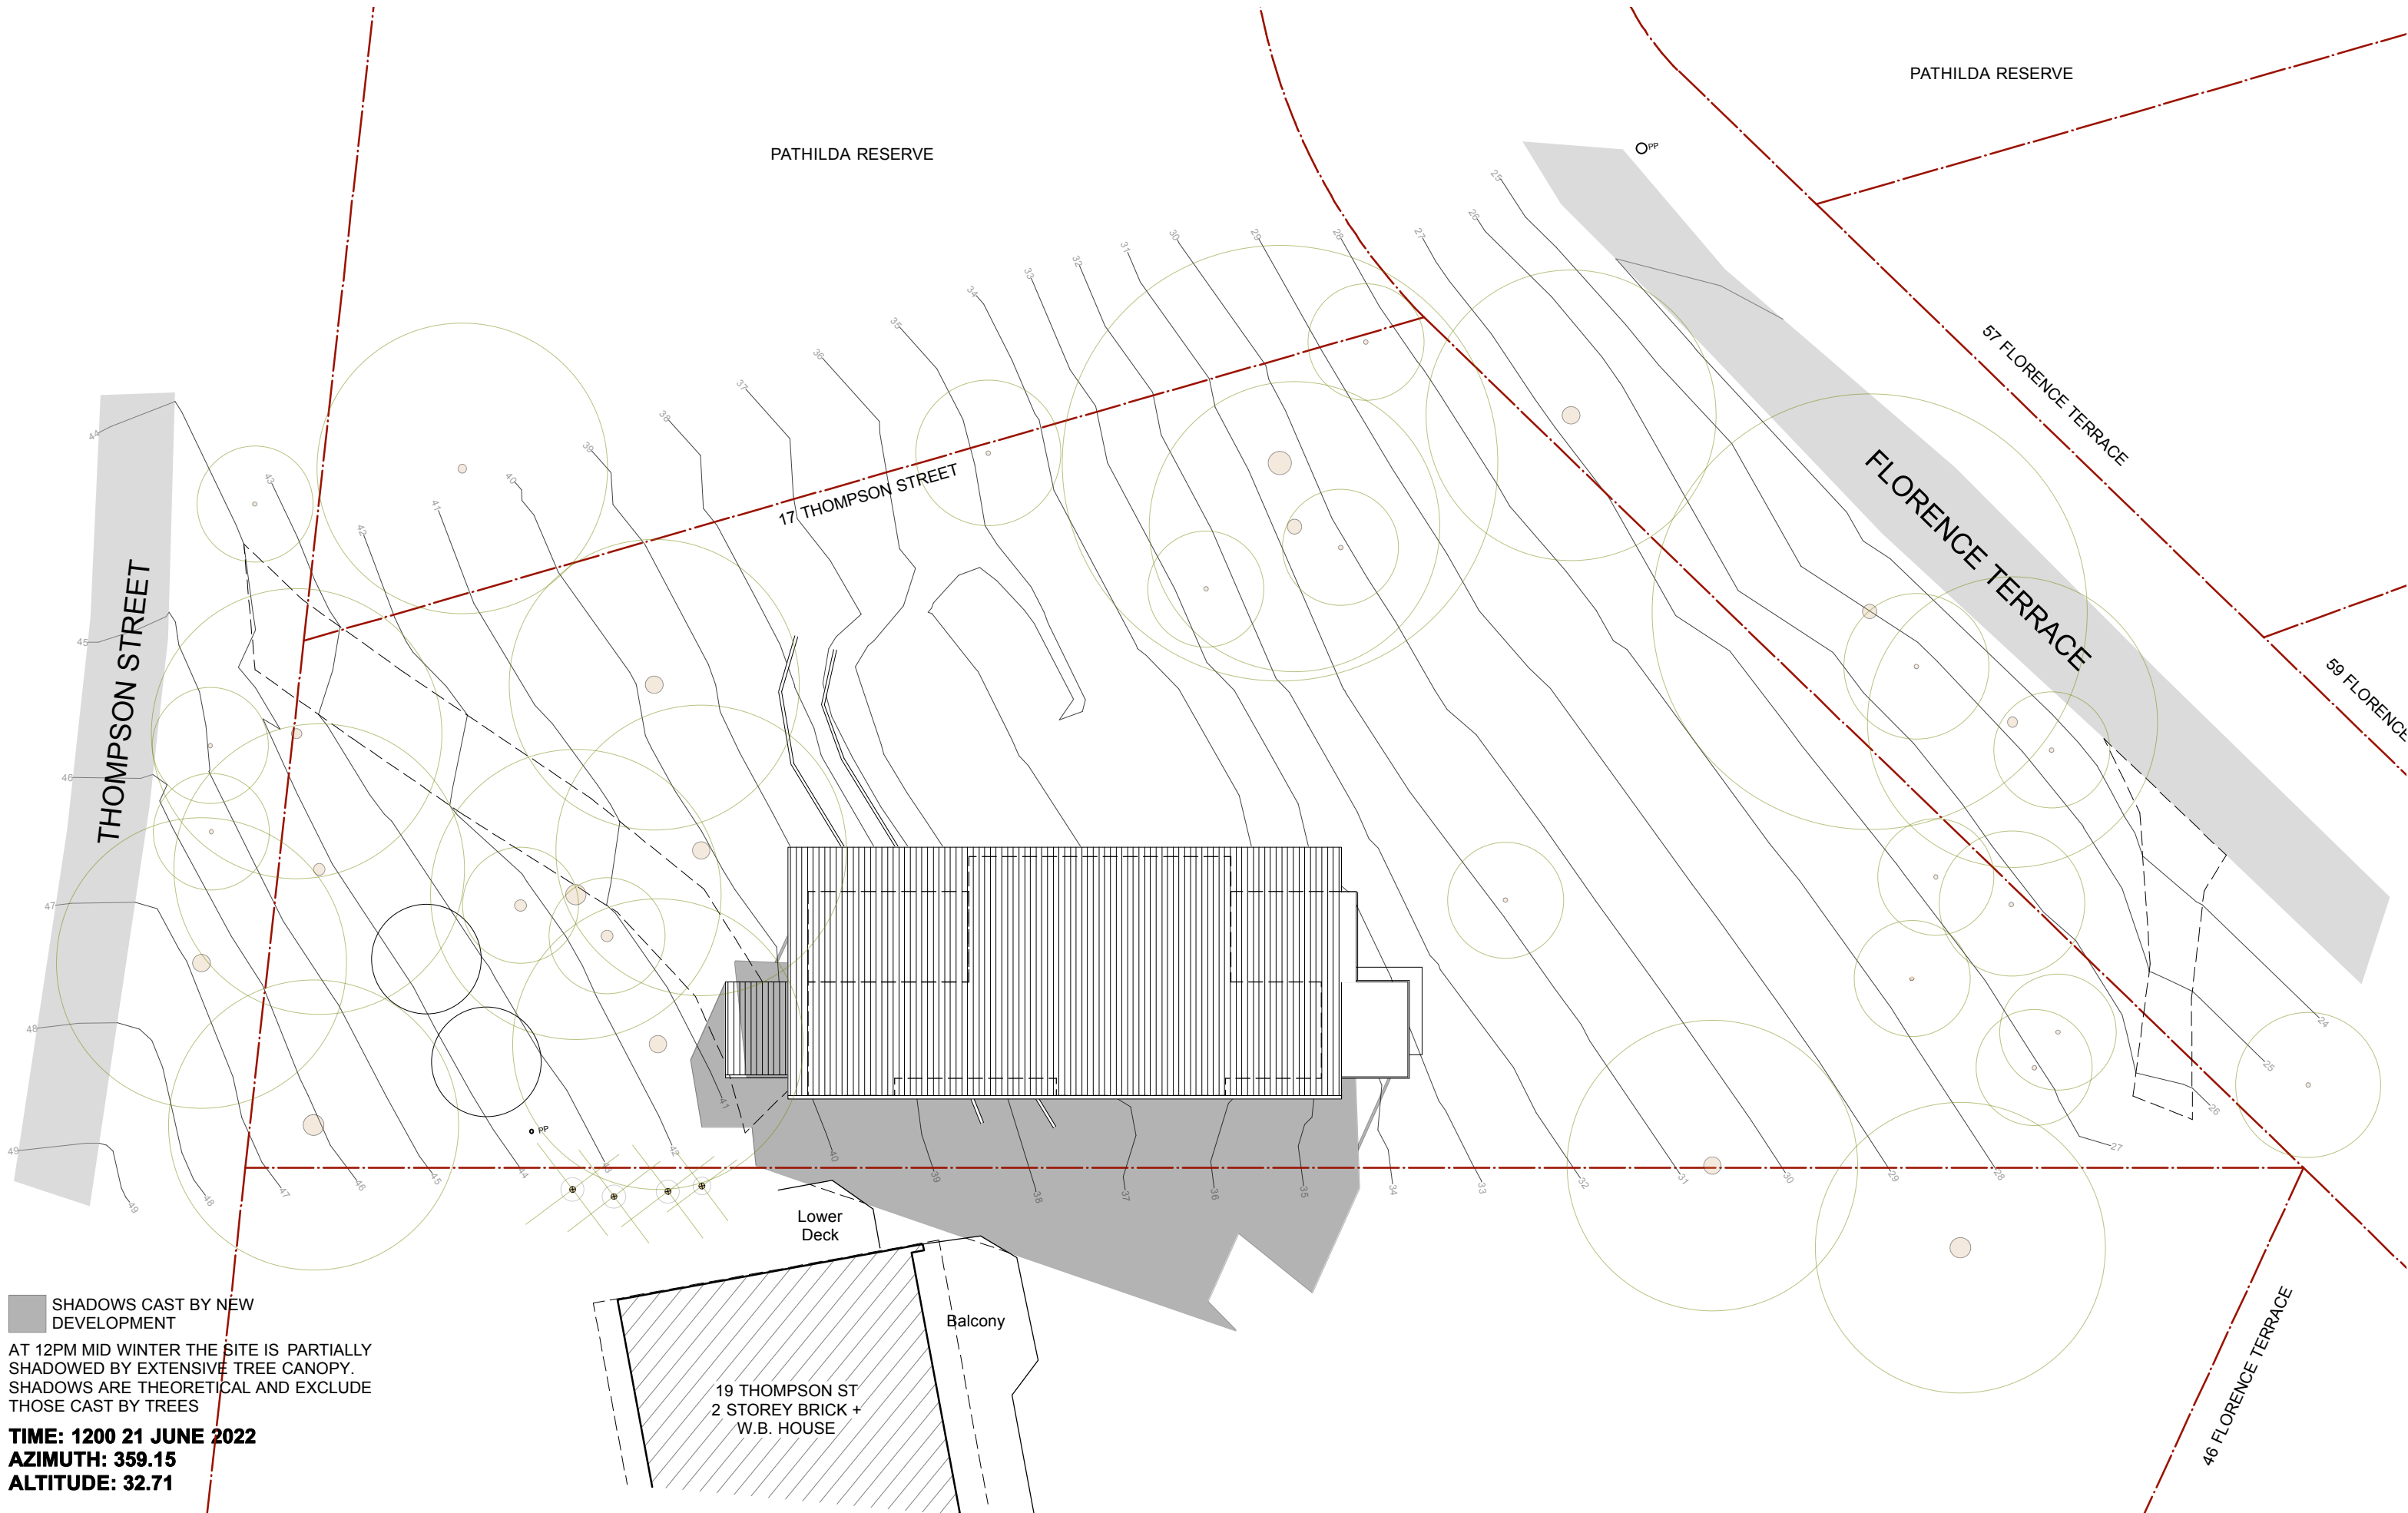

SHADOWS CAST BY NEW DEVELOPMENT


AT 12PM MID WINTER THE SITE IS PARTIALLY SHADOWED BY EXTENSIVE TREE CANOPY. SHADOWS ARE THEORETICAL AND EXCLUDE THOSE CAST BY TREES

TIME: 1200 21 JUNE 2022
AZIMUTH: 359.15
ALTITUDE: 32.71


DESIGNby WAVES JAMES T McHUGH PO Box 293 Church Point NSW 2106 0439404650 McHughdesign@outlook.com	REVISION		REVISION	PROJECT ADDRESS	DRAWING TITLE	CONTRACTORS NOTE Do not scale from drawing. Use marked dimensions. The Contractor shall check all figured dimensions on site before commencement of work. To be read in conjunction with all other Consultant's drawings. The Designer is to be notified immediately of any discrepancies. Copyright on this drawing retained by the Designer. Prior to any earth works, Contractor is to contact any authorities necessary including but not limited to DIAL BEFORE YOU DIG	2001 SCALE:1:200 @ A3 DRAWN BY:JMc THIS ISSUE:27.05.22 FIRST ISSUE:05.02.22 DWG NO:17 REVISION:DA.1
	DA 05.02.22 Issue for DA			17 THOMPSON ST	SHADOW DIAGRAM		
	DA.1 27.05.22 Remove Studio			SCOTLAND ISLAND 2105	1200 JUNE 21 2022		
				CLIENT			
			FOR DA	MADDY			
			NOT FOR CONSTRUCTION				



DESIGNby WAVES JAMES T McHUGH PO Box 293 Church Point NSW 2106 M 0439404650 E McHughdesign@outlook.com	REVISION		REVISION		PROJECT ADDRESS 17 THOMPSON ST SCOTLAND ISLAND 2105	DRAWING TITLE SHADOW DIAGRAM 1500 JUNE 21 2022	CONTRACTORS NOTE Do not scale from drawing. Use marked dimensions. The Contractor shall check all figured dimensions on site before commencement of work. To be read in conjunction with all other Consultant's drawings The Designer is to be notified immediately of any discrepancies. Copyright on this drawing retained by the Designer. Prior to any earth works, Contractor is to contact any authorities necessary including but not limited to DUAL BEFORE YOU DIG	2001		
	DA	05.02.22	Issue for DA					SCALE:	1:200 @ A3	
	DA.1	27.05.22	Studio Removed					DRAWN BY:	JMc	
								THIS ISSUE:	27.05.22	
								FIRST ISSUE:	05.02.22	
FOR DA NOT FOR CONSTRUCTION					CLIENT MADDY					DWG NO: 18 REVISION: DA.1

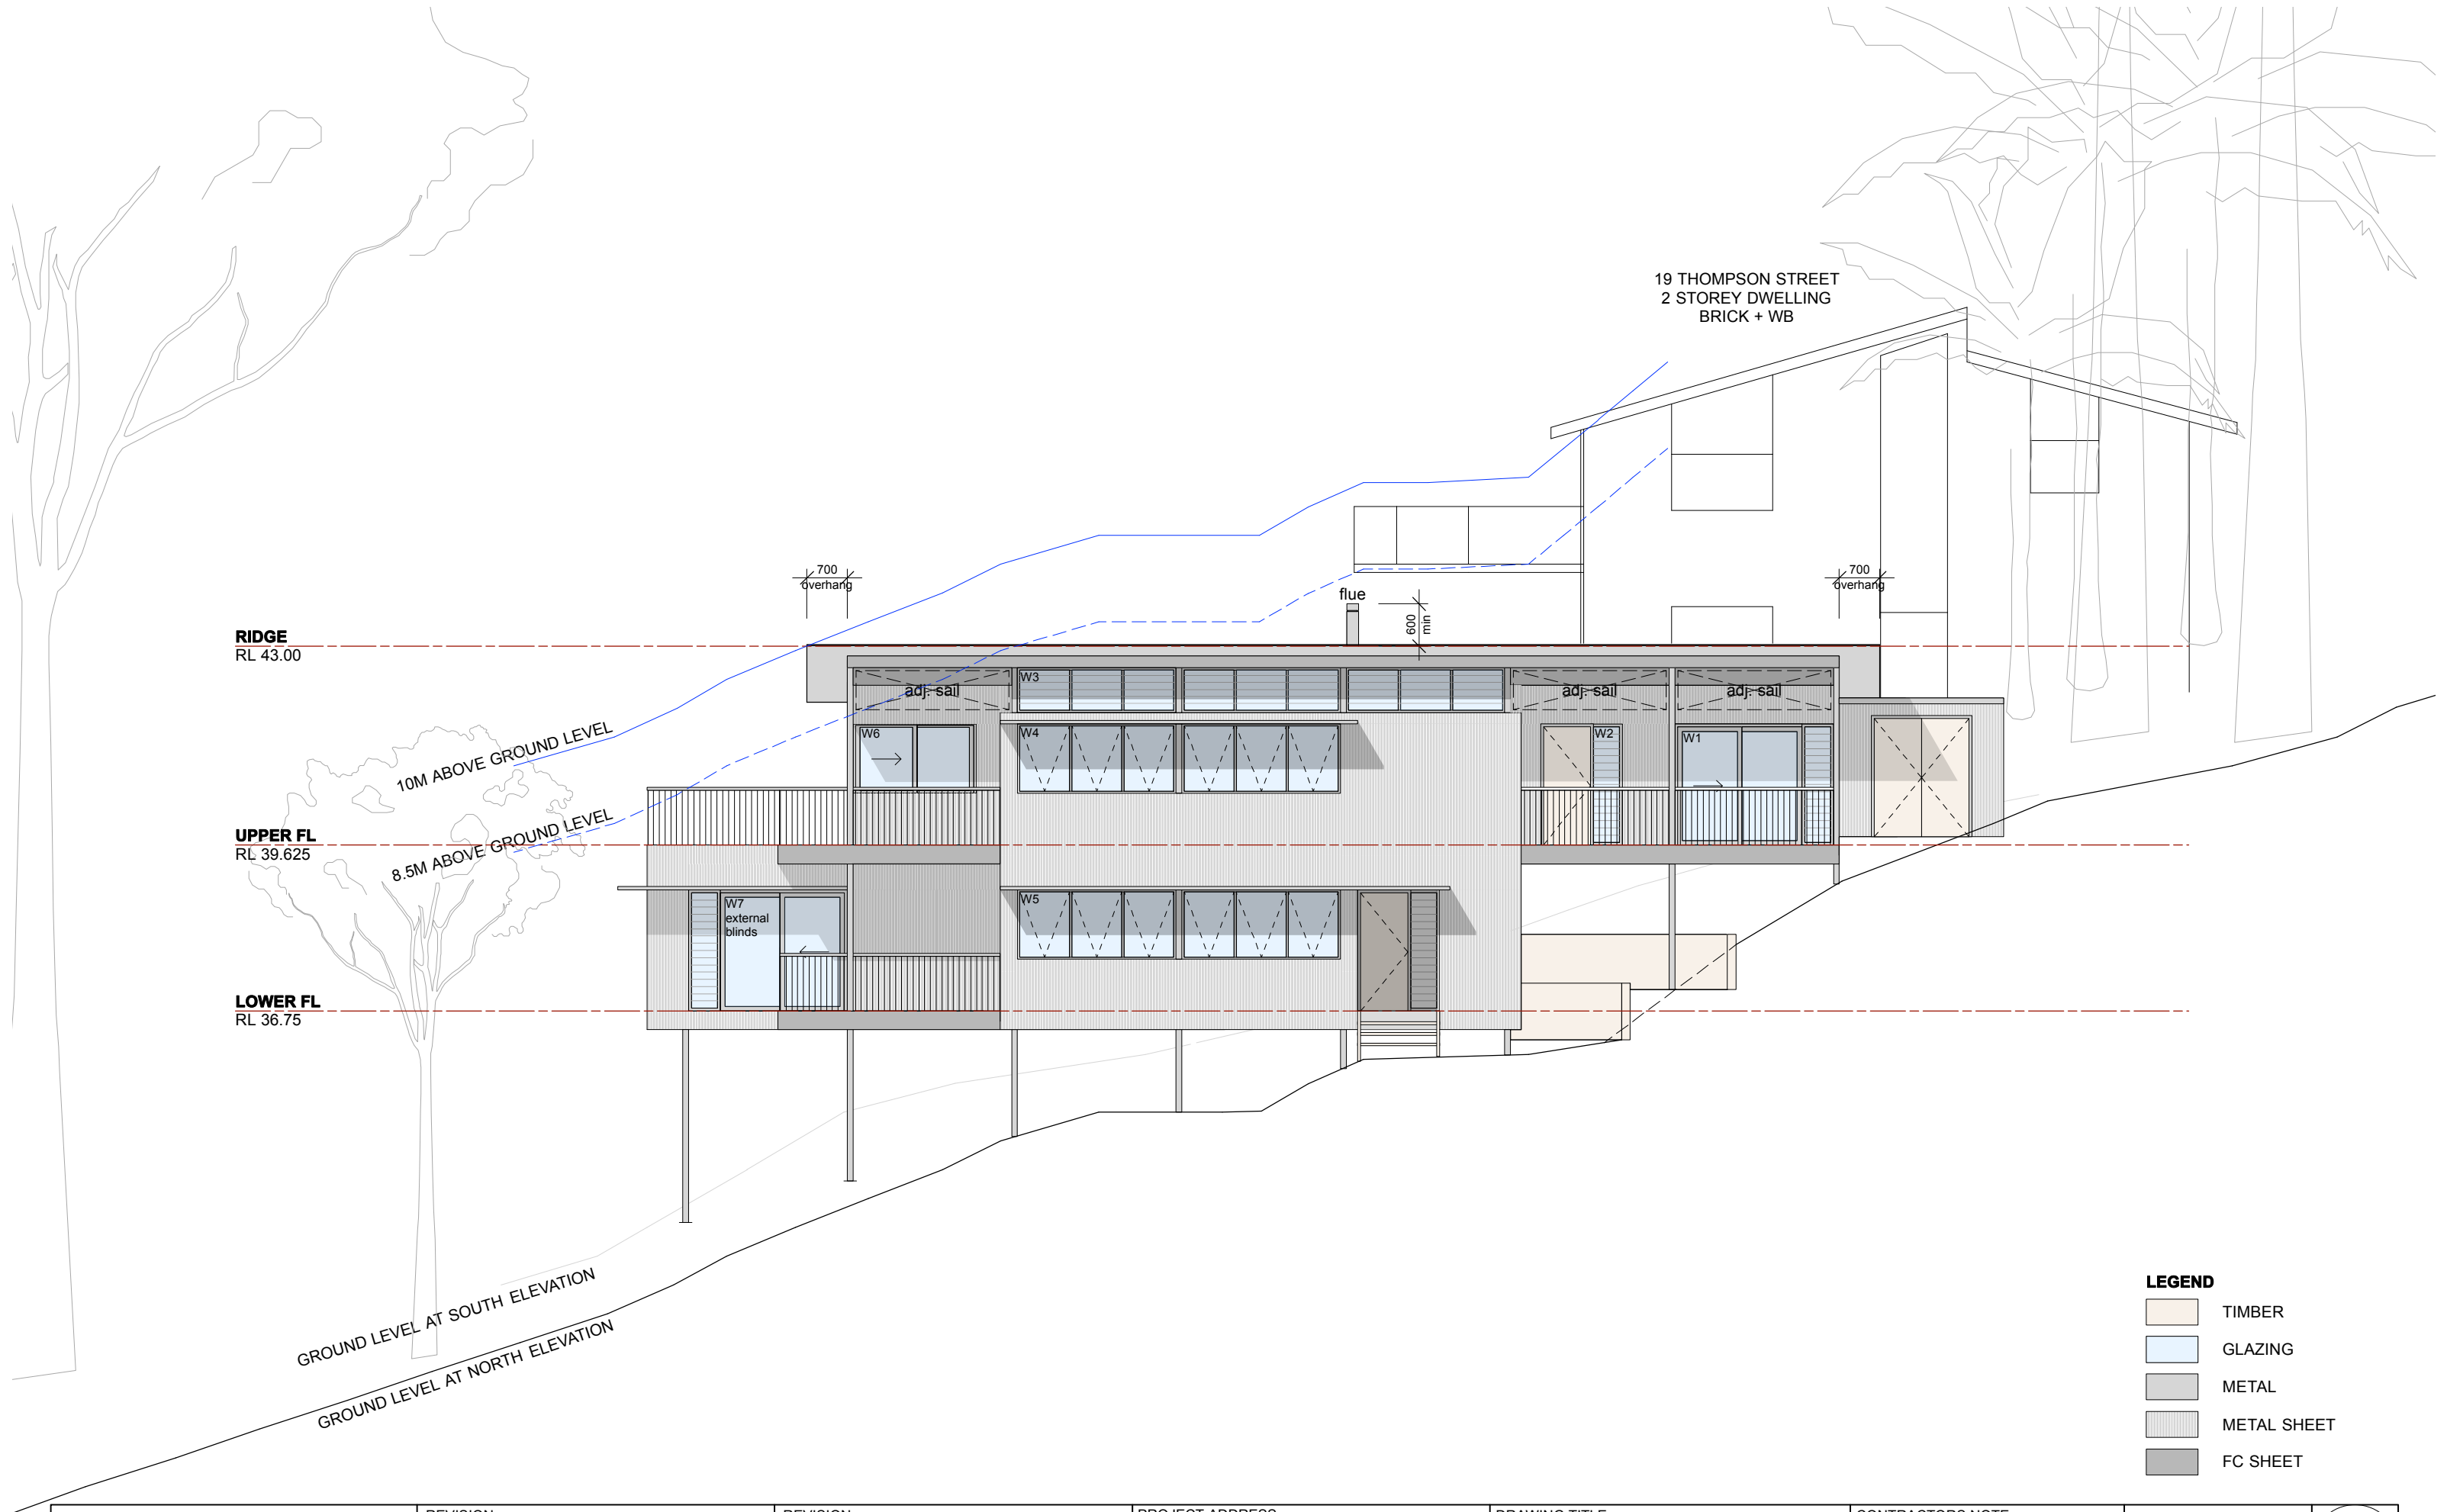


DESIGNby WAVES JAMES T McHUGH PO Box 293 Church Point NSW 2106 M 0439404650 E McHughdesign@outlook.com	REVISION	REVISION	PROJECT ADDRESS	DRAWING TITLE	CONTRACTORS NOTE	2001		DWG NO: 20 REVISION: DA
	DA 05.02.22 Issue for DA	FOR DA NOT FOR CONSTRUCTION	17 THOMPSON ST SCOTLAND ISLAND 2105	NORTH ELEVATION	Do not scale from drawing. Use marked dimensions. The Contractor shall check all figured dimensions on site before commencement of work. To be read in conjunction with all other Consultant's drawings The Designer is to be notified immediately of any discrepancies. Copyright on this drawing retained by the Designer. Prior to any earth works, Contractor is to contact any authorities necessary including but not limited to DIAL BEFORE YOU DIG	SCALE:	1:100 @ A3	
			CLIENT			DRAWN BY:	JMc	
			MADDY			THIS ISSUE:	05.02.22	
						FIRST ISSUE:	02.08.21	

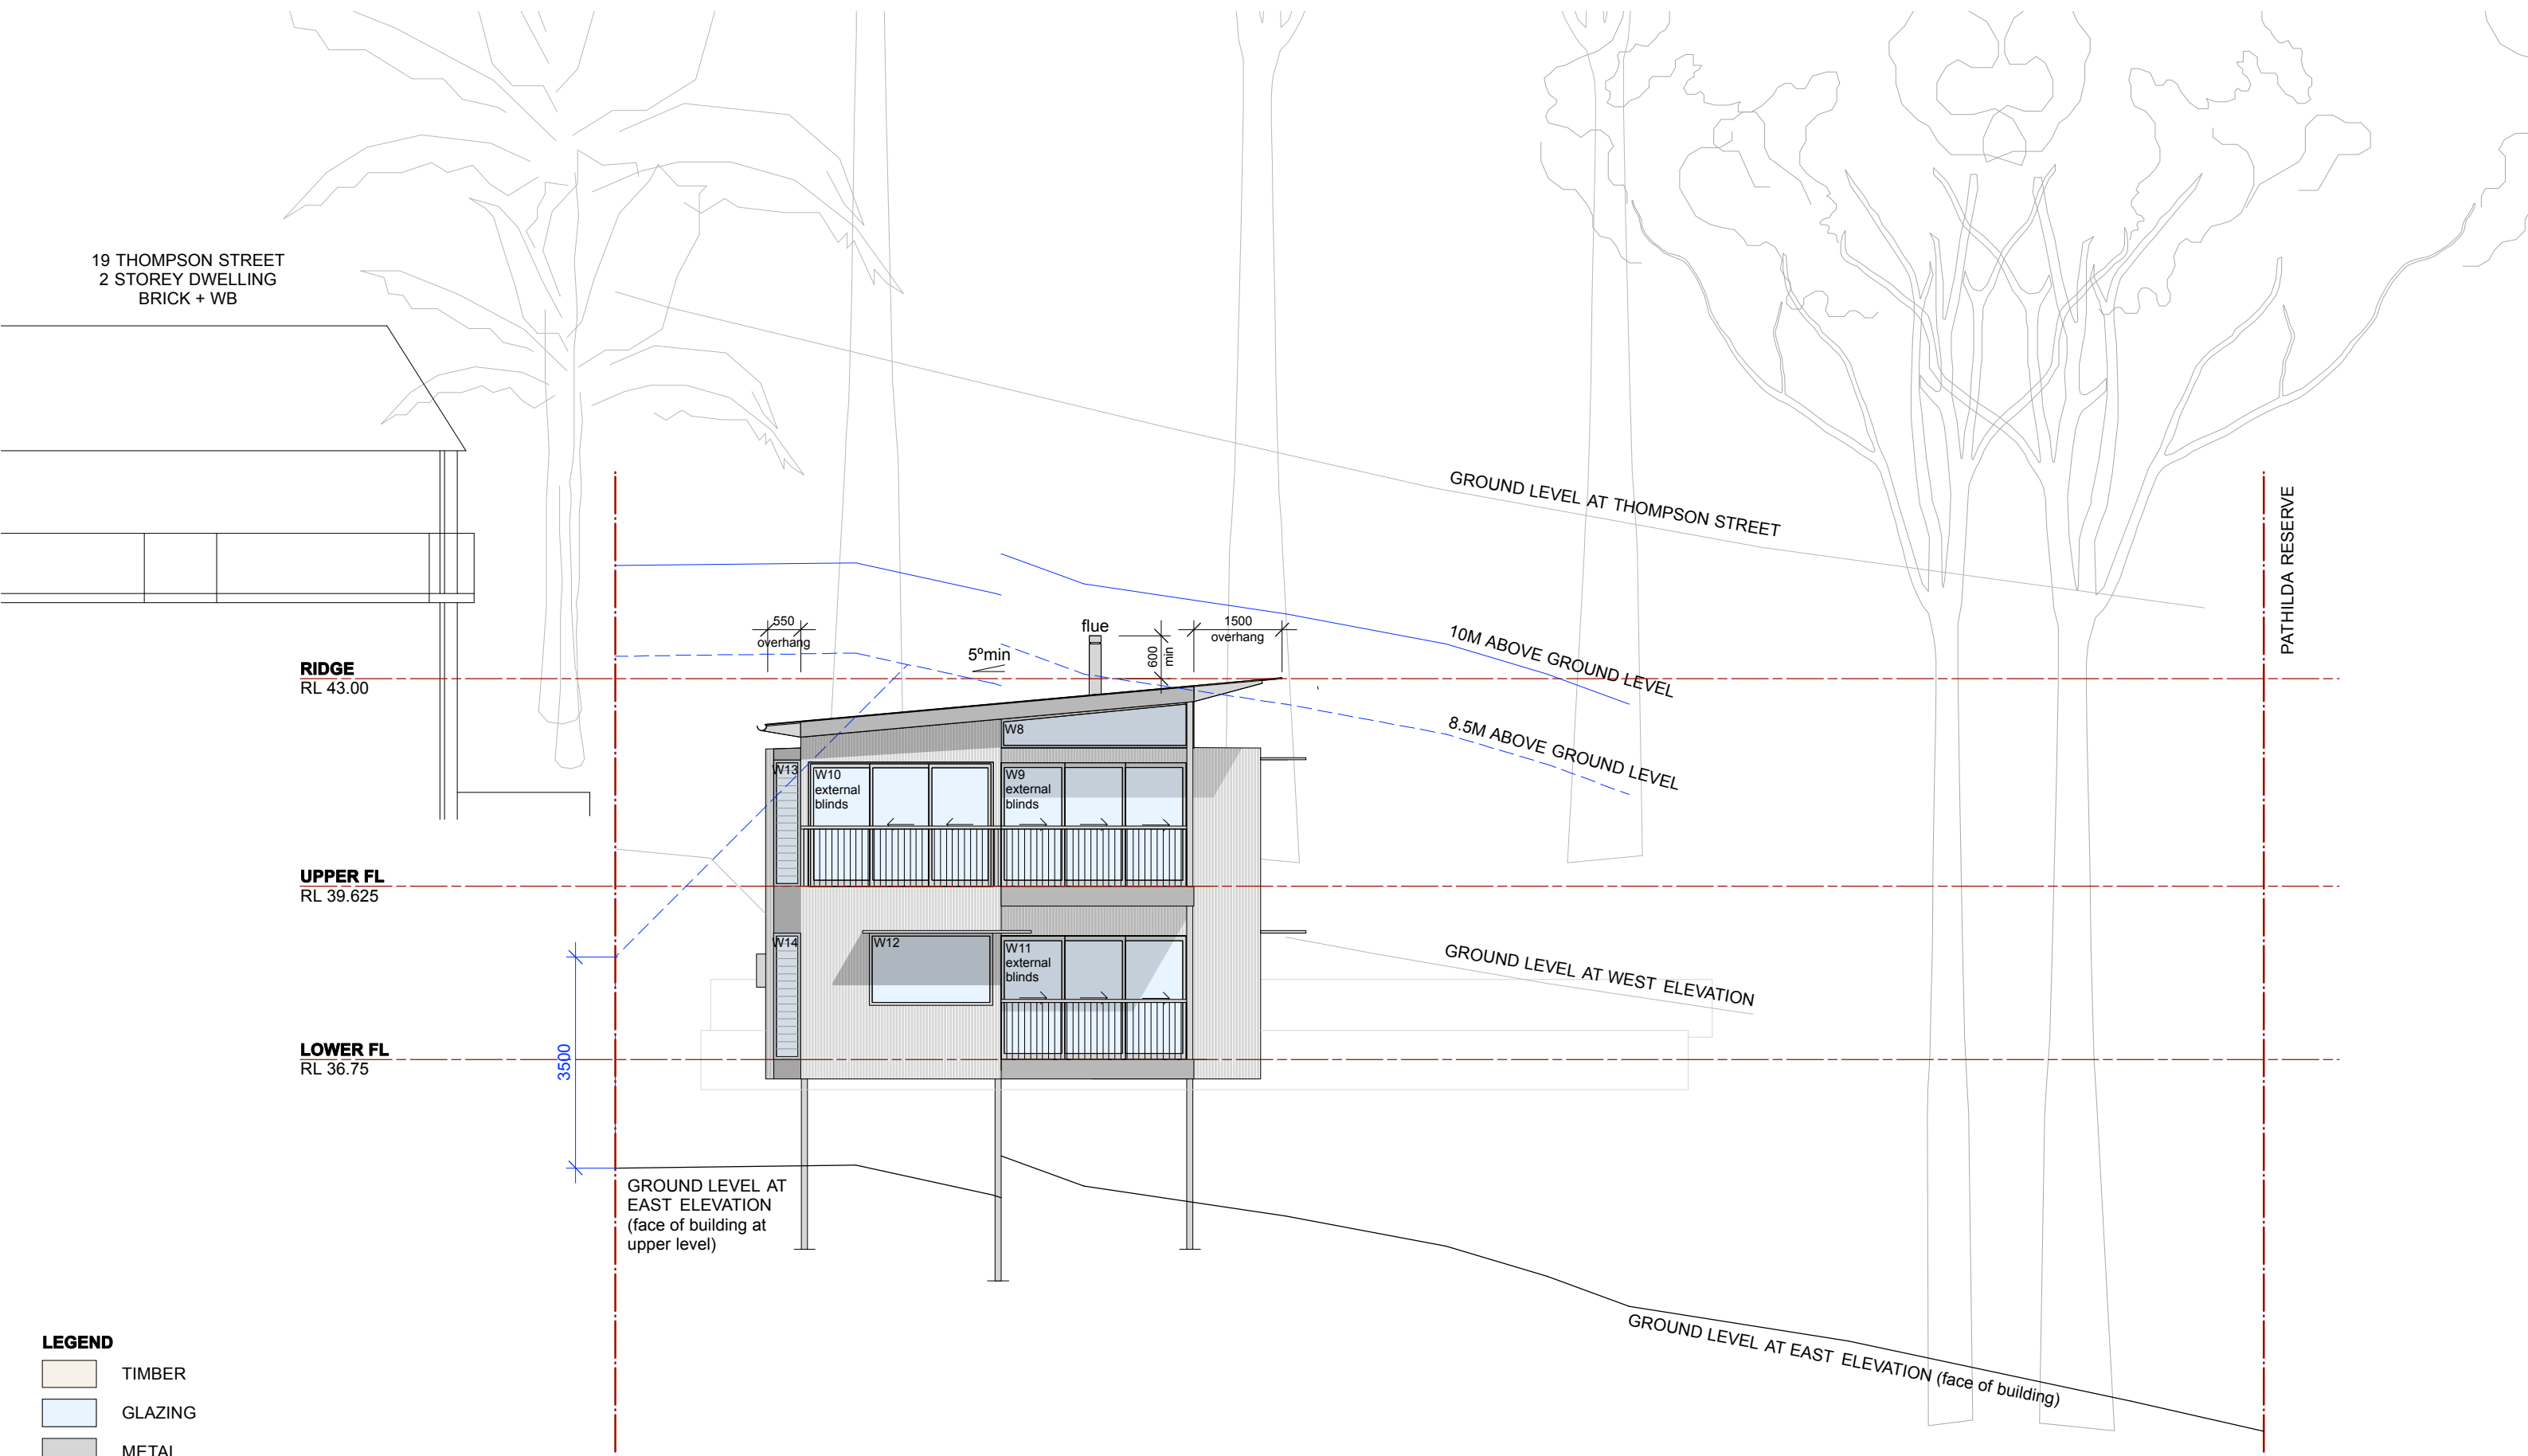

- LEGEND**
- TIMBER
 - GLAZING
 - METAL
 - METAL SHEET
 - FC SHEET


DESIGNby WAVES JAMES T McHUGH PO Box 293 Church Point NSW 2106 M 0439404650 E McHughdesign@outlook.com	REVISION	REVISION	PROJECT ADDRESS	DRAWING TITLE	CONTRACTORS NOTE	2001		DWG NO: 21 REVISION: DA
	DA 05.02.22 Issue for DA		17 THOMPSON ST SCOTLAND ISLAND 2105	EAST ELEVATION	Do not scale from drawing. Use marked dimensions. The Contractor shall check all figured dimensions on site before commencement of work.	SCALE:	1:100 @ A3	
		FOR DA	CLIENT		To be read in conjunction with all other Consultant's drawings The Designer is to be notified immediately of any discrepancies. Copyright on this drawing retained by the Designer.	DRAWN BY:	JMc	
		NOT FOR CONSTRUCTION	MADDY		Prior to any earth works, Contractor is to contact any authorities necessary including but not limited to DIAL BEFORE YOU DIG	THIS ISSUE:	05.02.22	
						FIRST ISSUE:	02.08.21	

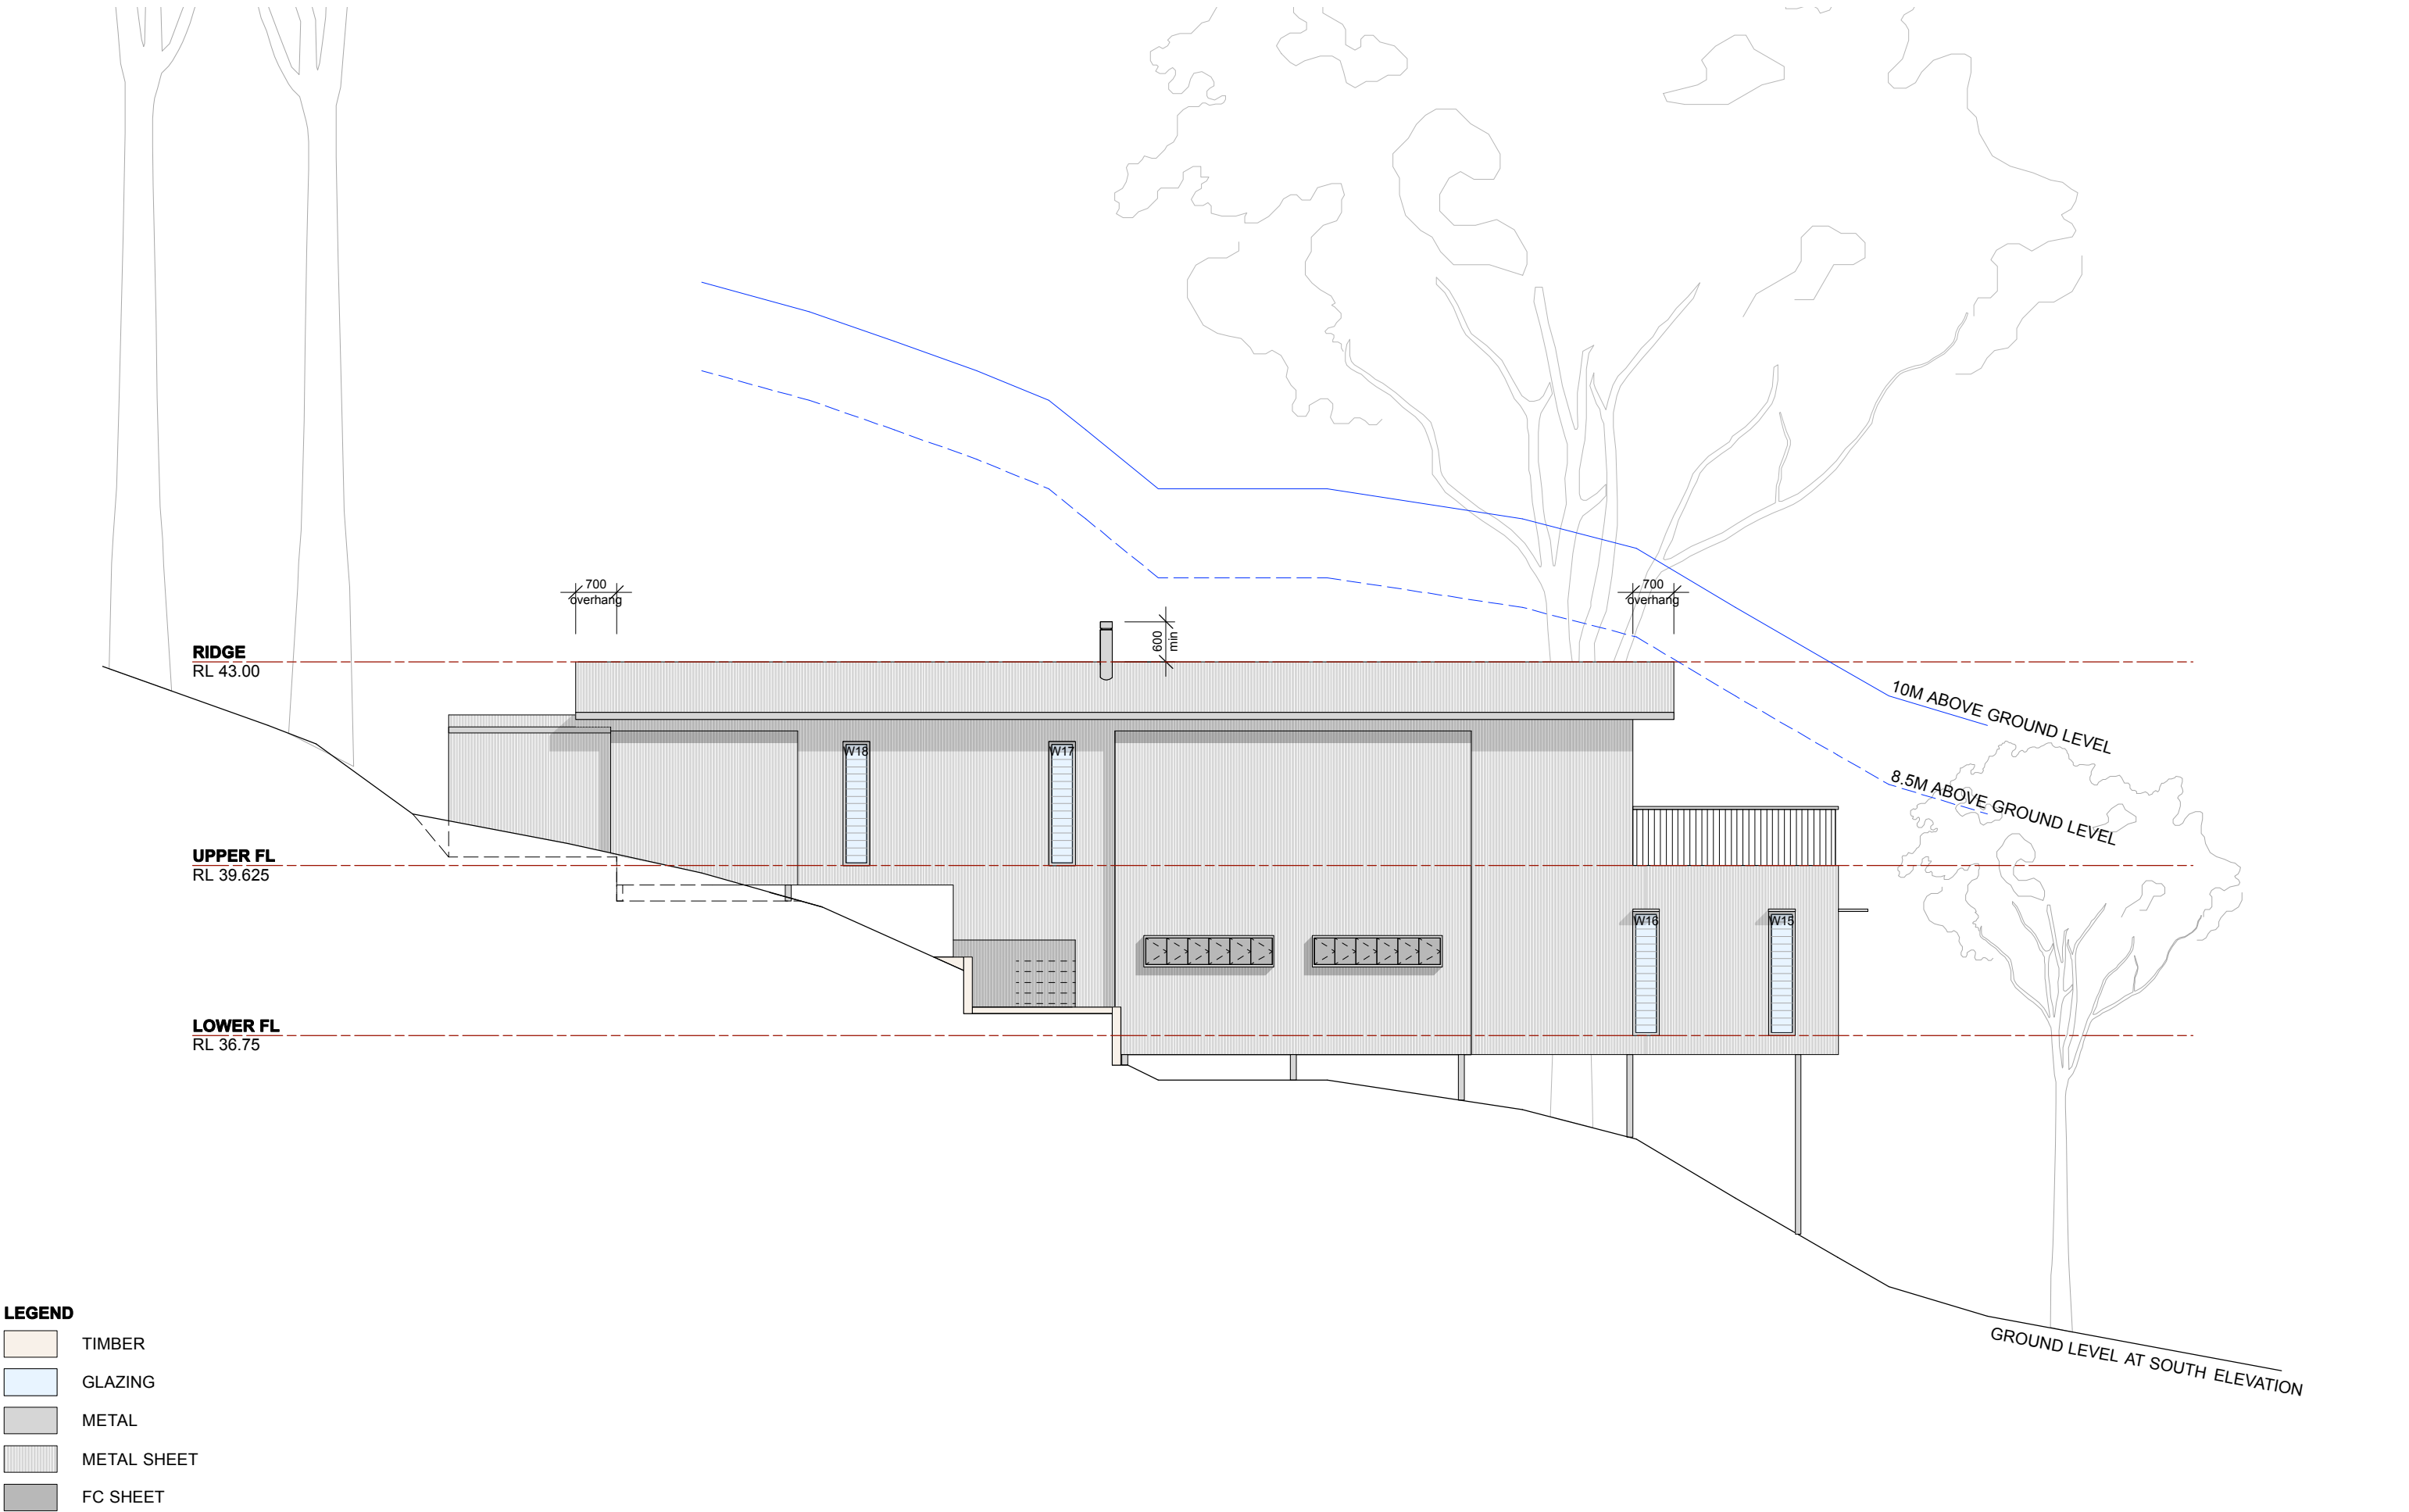

LEGEND

- TIMBER
- GLAZING
- METAL
- METAL SHEET
- FC SHEET


DESIGNby WAVES JAMES T McHUGH PO Box 293 Church Point NSW 2106 M 0439404650 E McHughdesign@outlook.com	REVISION		REVISION	PROJECT ADDRESS	DRAWING TITLE	CONTRACTORS NOTE	2001		DWG NO: 22 REVISION: DA
	DA 05.02.22 Issue for DA		FOR DA	17 THOMPSON ST SCOTLAND ISLAND 2105	SOUTH ELEVATION	Do not scale from drawing. Use marked dimensions. The Contractor shall check all figured dimensions on site before commencement of work. To be read in conjunction with all other Consultant's drawings The Designer is to be notified immediately of any discrepancies. Copyright on this drawing retained by the Designer. Prior to any earth works, Contractor is to contact any authorities necessary including but not limited to DIAL BEFORE YOU DIG	SCALE:	1:100 @ A3	
				CLIENT			DRAWN BY:	JMc	
				MADDY			THIS ISSUE:	05.02.22	
				NOT FOR CONSTRUCTION			FIRST ISSUE:	02.08.21	

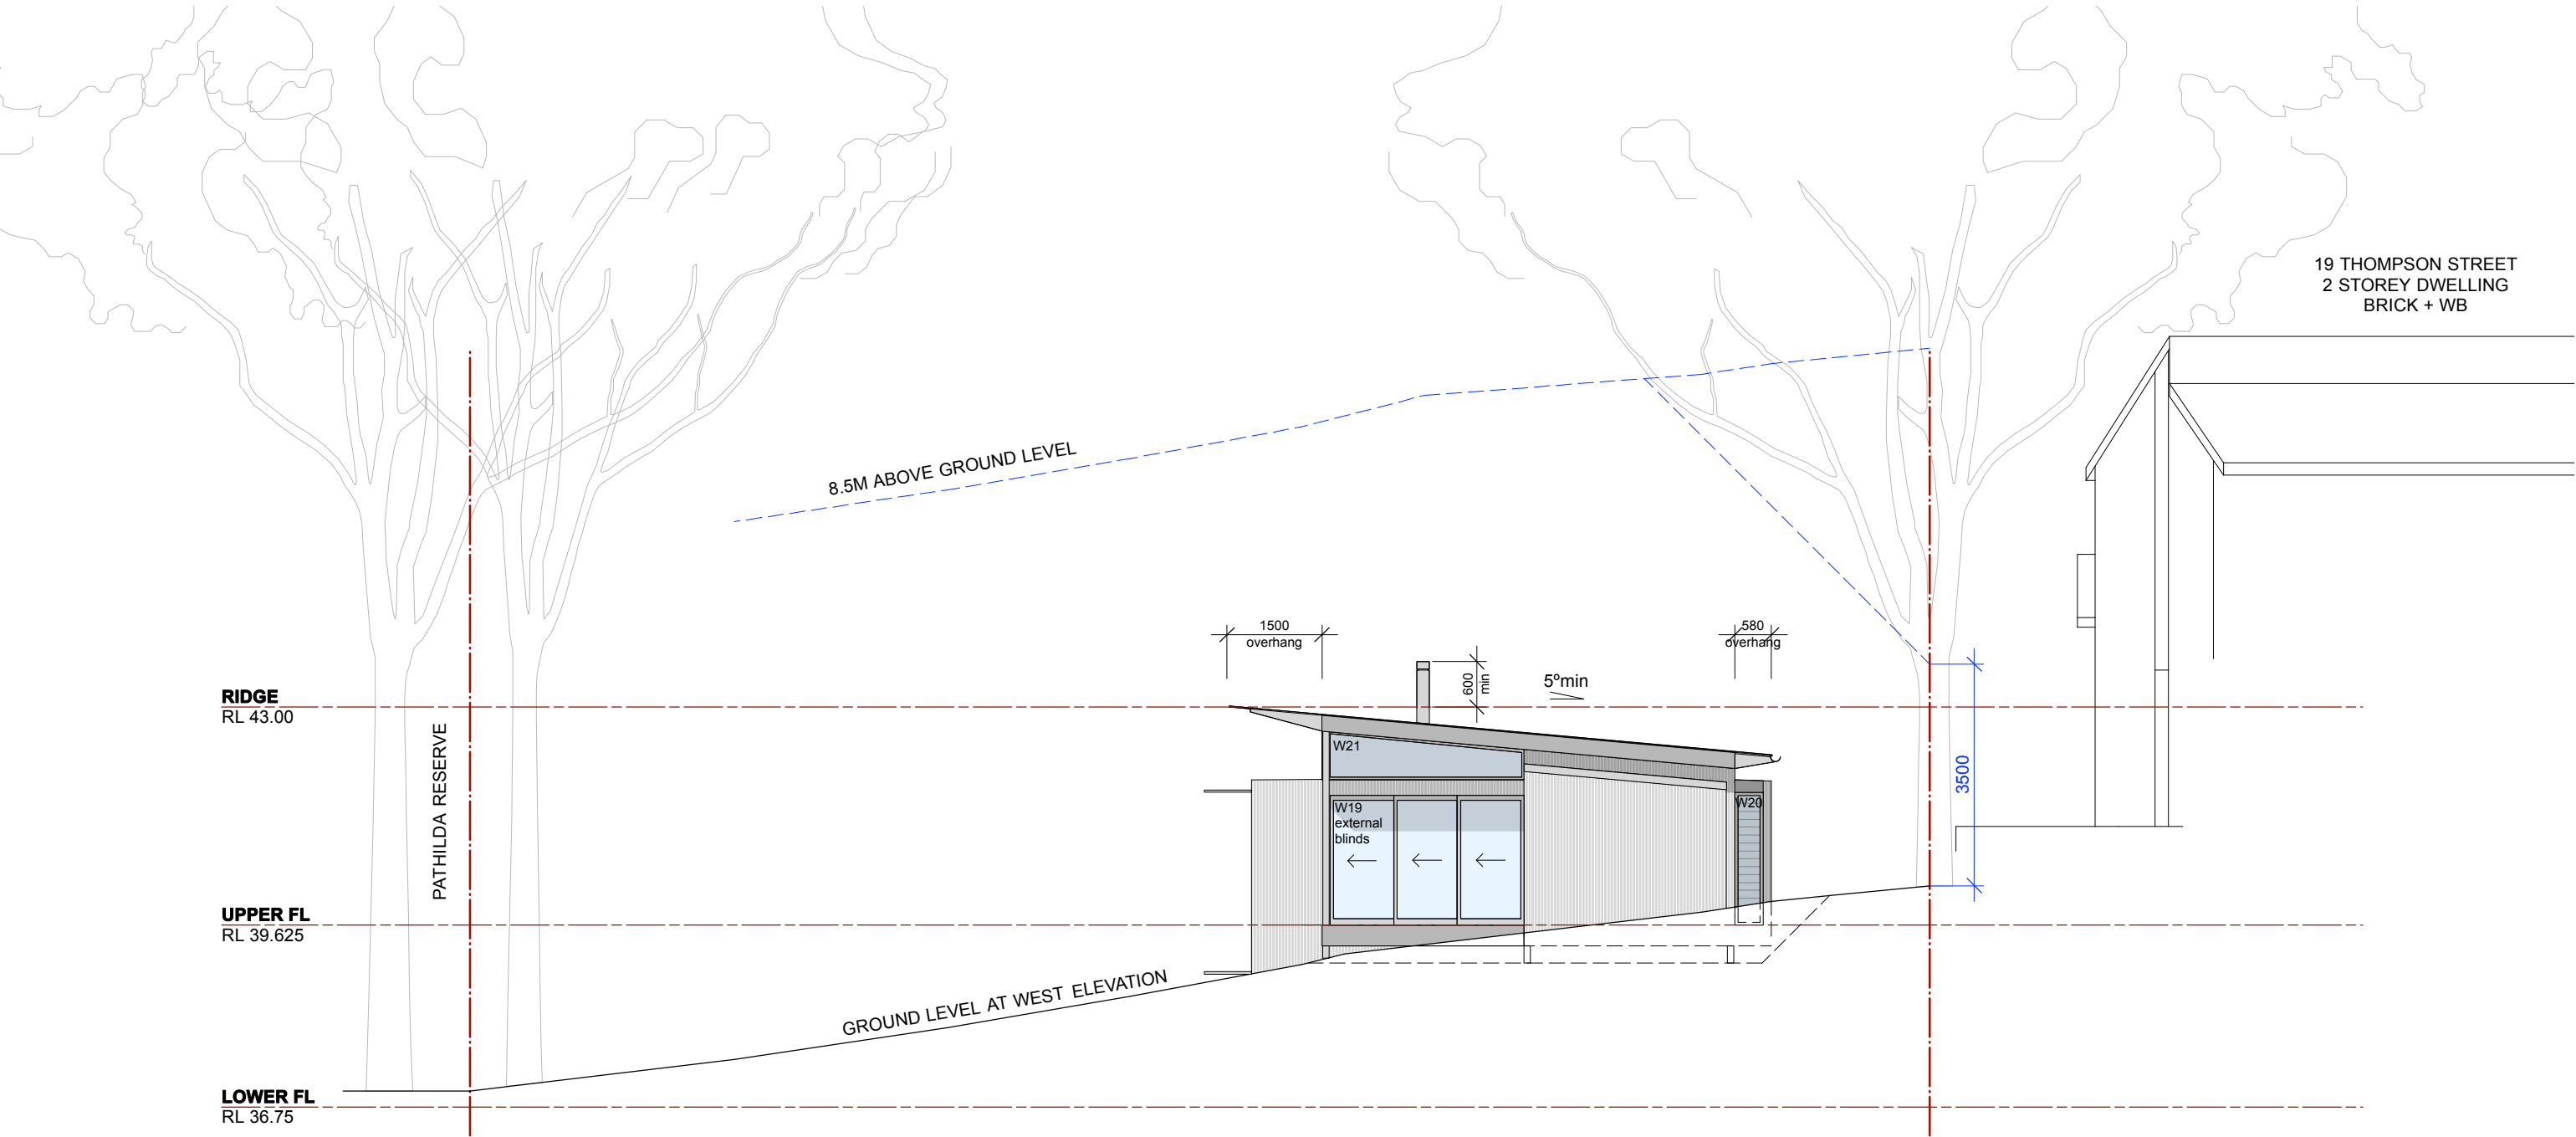

LEGEND

- TIMBER
- GLAZING
- METAL
- METAL SHEET
- FC SHEET

DESIGNby WAVES JAMES T McHUGH PO Box 293 Church Point NSW 2106 M 0439404650 E McHughdesign@outlook.com	REVISION		REVISION	PROJECT ADDRESS	DRAWING TITLE	CONTRACTORS NOTE	2001		DWG NO: 23 REVISION: DA	
	DA	05.02.22	Issue for DA	17 THOMPSON ST SCOTLAND ISLAND 2105	WEST ELEVATION THOMPSON STREET	Do not scale from drawing. Use marked dimensions. The Contractor shall check all figured dimensions on site before commencement of work. To be read in conjunction with all other Consultant's drawings The Designer is to be notified immediately of any discrepancies. Copyright on this drawing retained by the Designer. Prior to any earth works, Contractor is to contact any authorities necessary including but not limited to DIAL BEFORE YOU DIG	SCALE:	1:100 @ A3		
	FOR DA NOT FOR CONSTRUCTION						CLIENT	DRAWN BY:		JMc
							MADDY	THIS ISSUE:		05.02.22
								FIRST ISSUE:		02.08.21

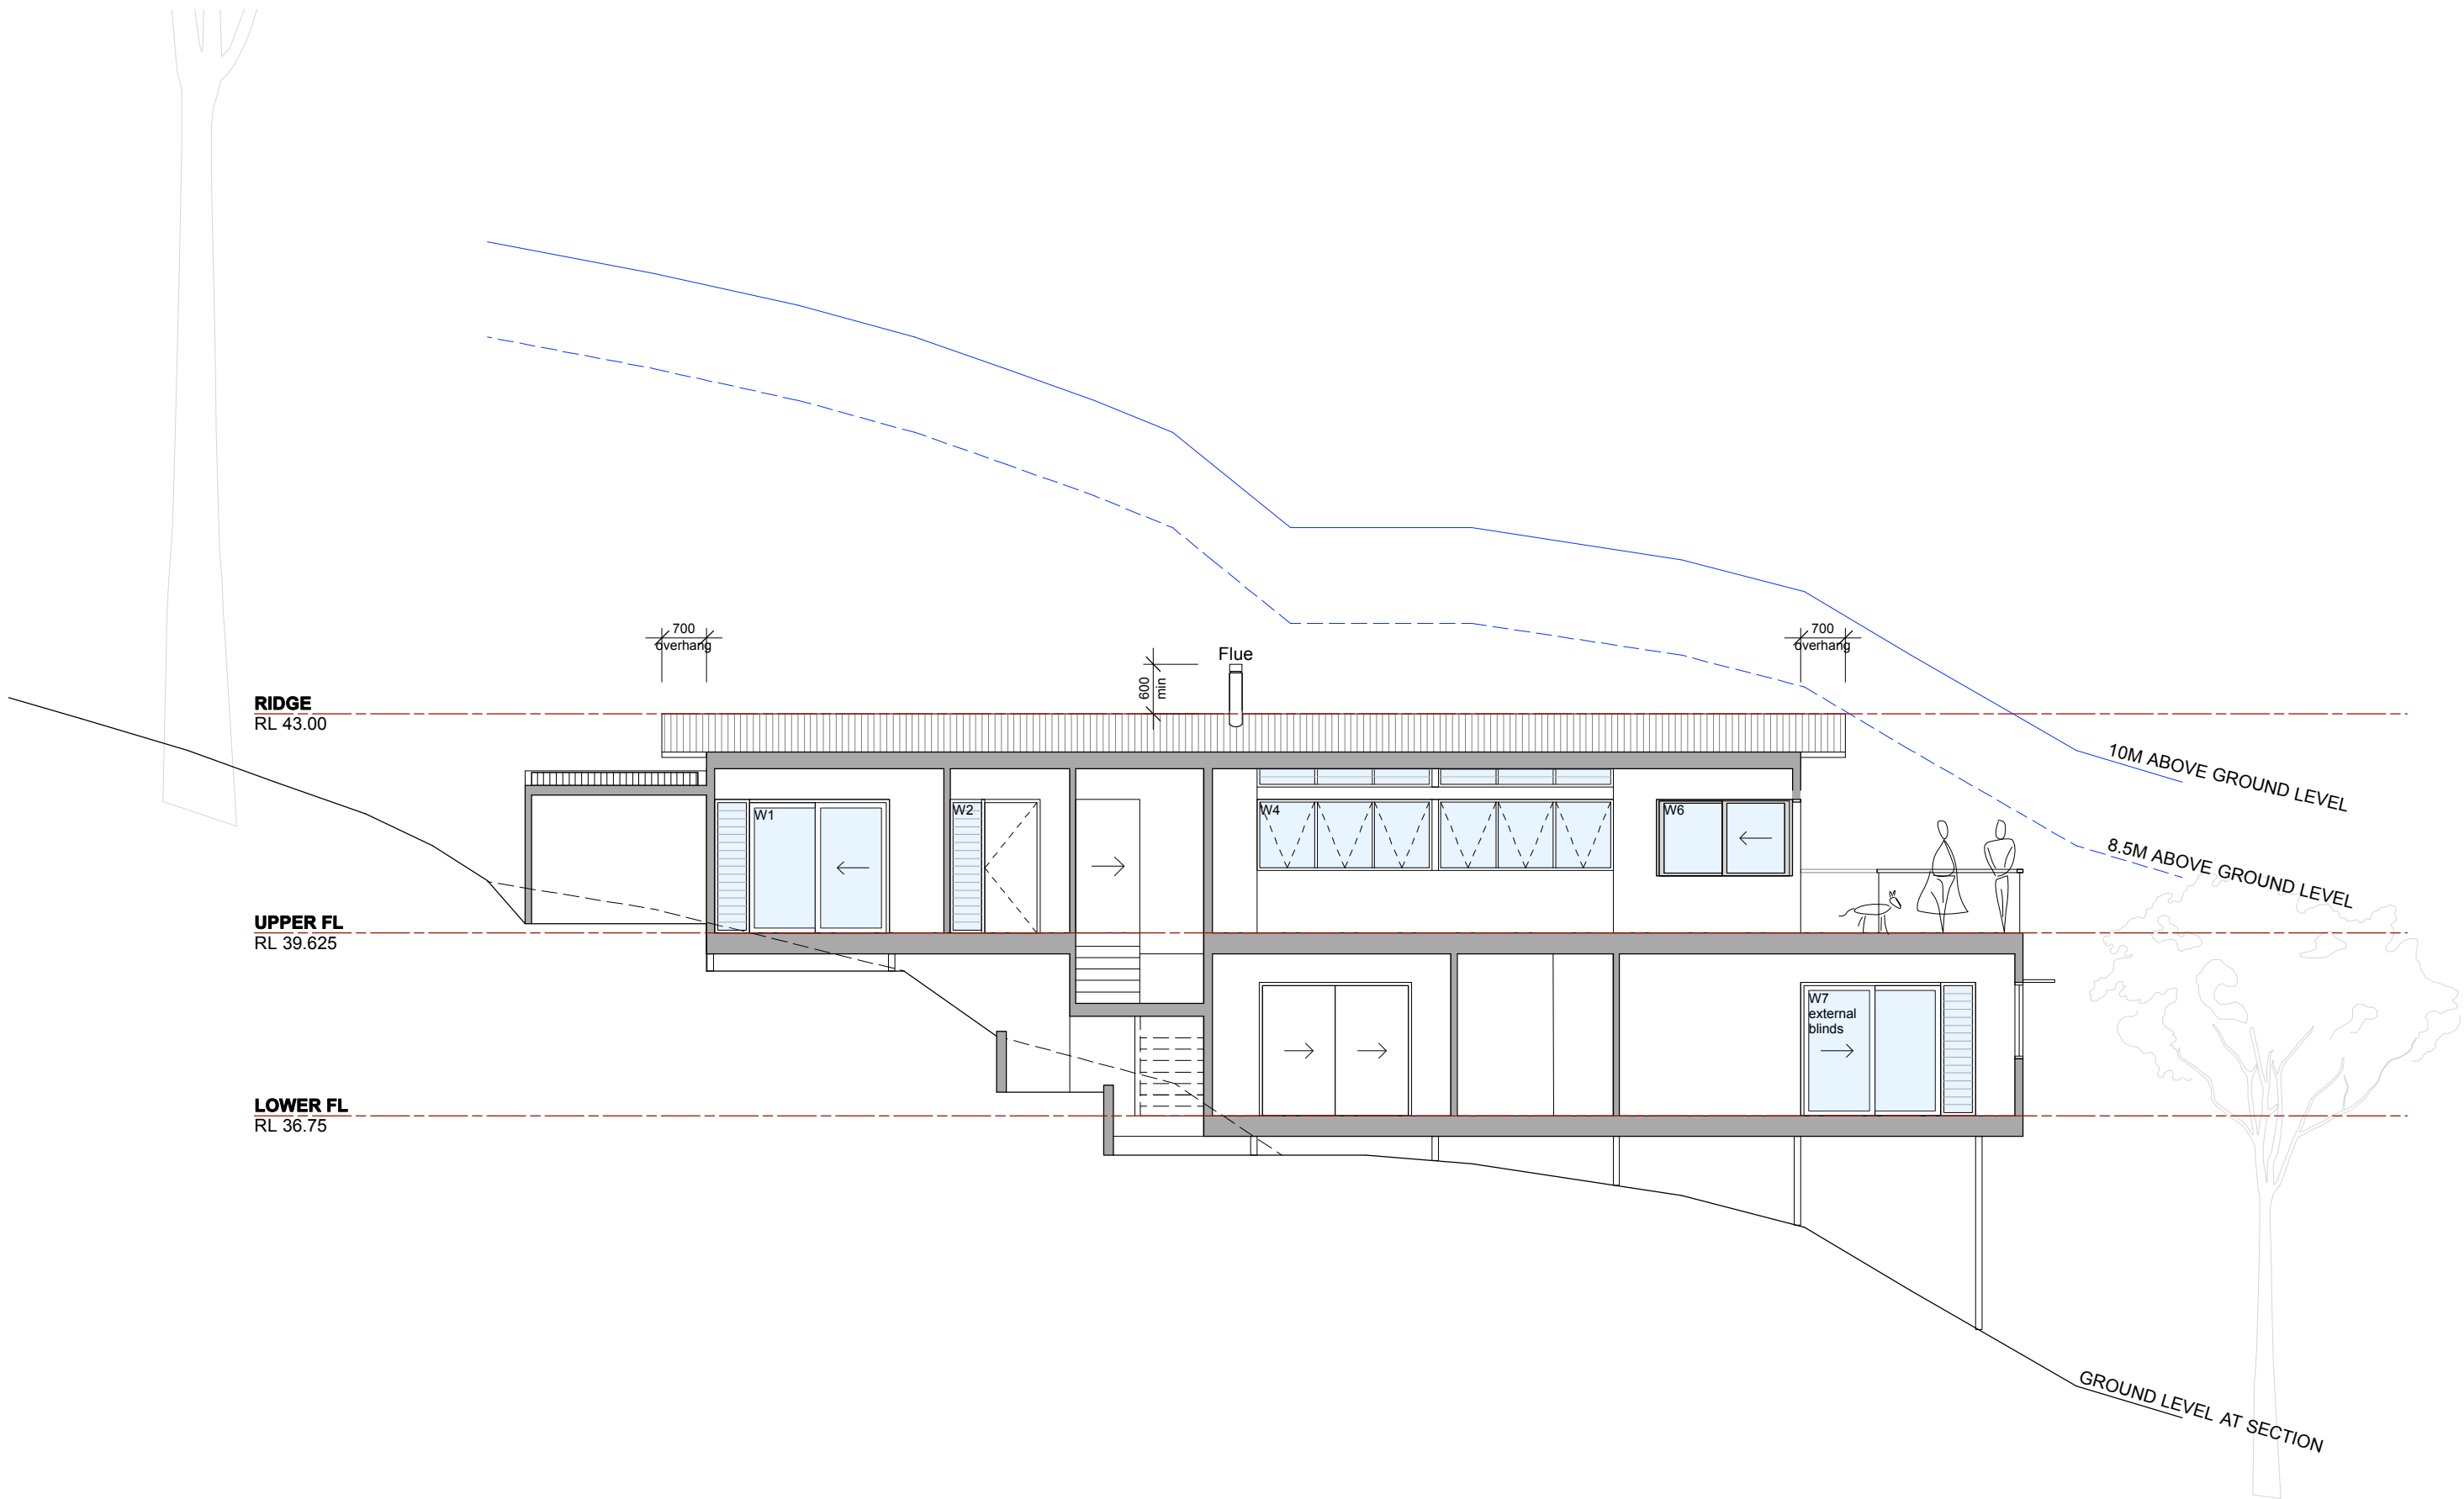

DESIGN by WAVES

JAMES T McHUGH
PO Box 293
Church Point NSW 2106
M 0439404650 E McHughdesign@outlook.com

REVISION

DA 05.02.22 Issue for DA

REVISION

FOR DA

NOT FOR CONSTRUCTION

PROJECT ADDRESS

17 THOMPSON ST
SCOTLAND ISLAND 2105

CLIENT

MADDY

DRAWING TITLE

LONG SECTION

CONTRACTORS NOTE

Do not scale from drawing. Use marked dimensions.
The Contractor shall check all figured dimensions on site before commencement of work.

To be read in conjunction with all other Consultant's drawings.
The Designer is to be notified immediately of any discrepancies.
Copyright on this drawing retained by the Designer.

Prior to any earth works, Contractor is to contact any authorities necessary including but not limited to **DIAL BEFORE YOU DIG**


2001

SCALE: 1:100 @ A3

DRAWN BY: JMc

THIS ISSUE: 05.02.22

FIRST ISSUE: 02.08.21

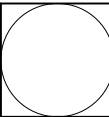

DWG NO:

24

REVISION:

DA

RIDGE
RL 43.00

UPPER FL
RL 39.625

LOWER FL
RL 36.75

10M ABOVE GROUND LEVEL

8.5M ABOVE GROUND LEVEL

1500
overhang

5°min

580
overhang

3500

DESIGN by WAVES

JAMES T McHUGH
PO Box 293
Church Point NSW 2106
M 0439404650 E McHughdesign@outlook.com

REVISION

DA 05.02.22 Issue for DA

REVISION

FOR DA

NOT FOR CONSTRUCTION

PROJECT ADDRESS

17 THOMPSON ST
SCOTLAND ISLAND 2105

CLIENT

MADDY

DRAWING TITLE

CROSS SECTION

CONTRACTORS NOTE

Do not scale from drawing. Use marked dimensions.
The Contractor shall check all figured dimensions on site before commencement of work.

To be read in conjunction with all other Consultant's drawings
The Designer is to be notified immediately of any discrepancies.
Copyright on this drawing retained by the Designer.

Prior to any earth works, Contractor is to contact any authorities necessary including but not limited to **DIAL BEFORE YOU DIG**

2001

SCALE: 1:100 @ A3

DRAWN BY: JMc

THIS ISSUE: 05.02.22

FIRST ISSUE: 05.02.22

DWG NO:

25

REVISION:

DA



CLADDING - COLORBOND



DOORS & WINDOWS - ALUMINIUM FRAME




BALUSTRADE - STEEL WITH TIMBER RAIL


ROOFING - COLORBOND



DECKING - AUSTRALIAN HARDWOOD

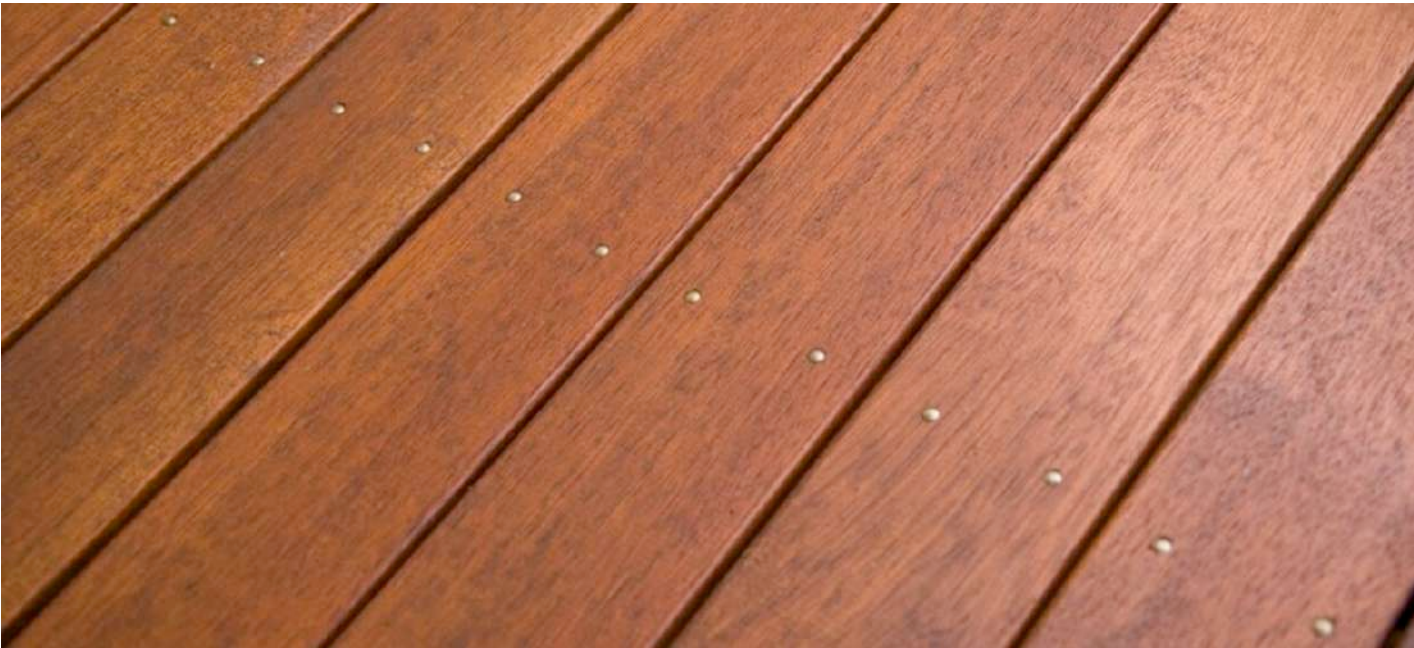

CLADDING
MONUMENT

 

ROOFING
WALLABY



DESIGN by WAVES JAMES T McHUGH PO Box 293 Church Point NSW 2106 M 0439404650 E McHughdesign@outlook.com	REVISION		REVISION	PROJECT ADDRESS	DRAWING TITLE	CONTRACTORS NOTE	2001		DWG NO: 30 REVISION: DA
	DA 05.02.22 Issue for DA		FOR DA	17 THOMPSON ST	SCHEDULE OF FINISHES	Do not scale from drawing. Use marked dimensions. The Contractor shall check all figured dimensions on site before commencement of work. To be read in conjunction with all other Consultant's drawings The Designer is to be notified immediately of any discrepancies. Copyright on this drawing retained by the Designer. Prior to any earth works, Contractor is to contact any authorities necessary including but not limited to DIAL BEFORE YOU DIG	SCALE:	N/S	
				CLIENT			DRAWN BY:	JMc	
				MADDY			THIS ISSUE:	05.02.22	
				NOT FOR CONSTRUCTION			FIRST ISSUE:	05.02.22	