



www.ceoarch.com.au  
02 4362 3556

**ceo**  
architectural cad design + presentation



**SIGNPAC**

The Leading Expert In School Signs

CLIENT

**WHEELER HEIGHTS  
PUBLIC SCHOOL**

PROJECT

**INSTALLATION OF  
DIGITAL SCHOOL SIGN**

LOCATION

**LOT 2 DP 518741  
36 VETERANS PARADE  
COLLAROY PLATEAU 2097**

**GENERAL NOTES:**

Figured dimensions take preference, do not scale from plans. IF IN DOUBT, ASK.

Contractors are responsible to check and verify all information prior to tendering and shall report any discrepancies or omissions.

Incorrect inclusions or omissions or typographical errors are not to be used in the interpretation of any information in these drawings. Nor can they be used to claim any additional or alternate items or services as a result of such errors. The incorrect or omitted details shall be subject to subsequent correction by CEO and the documentation re-issued.

These drawings are to be read in conjunction with the relevant client-builder contract. The contract is to take precedence over these drawings in all matters.

All work to be carried out in a tradesman like manner, and in accordance with local codes, the BCA, Australian Standards and any relevant authority requirements. All concrete and structural details to engineer's specification.

Engineers details and specifications take precedence over these plans.

Finished ground levels are approximate only and should be confirmed onsite.

A	13.08.19	PRELIM FOR CLIENT CHECK
Issue	Date	Amendments
SHEET No.	JOB No.	
1	SPC2922	



**OVERALL SITE PLAN**  
NOT TO SCALE

**SITE INVESTIGATION**

- A COMPLETE INVESTIGATION OF SERVICES HAS NOT BEEN UNDERTAKEN FOR THIS SITE PLAN.
- CONFIRMATION OF CRITICAL POSITIONS SHOULD BE OBTAINED WITH ON SITE DETECTION SERVICES.
- THIS PLAN SHOULD NOT BE USED FOR CRITICAL DESIGN DIMENSIONS IN RELATION TO EXISTING STRUCTURES AND SERVICES.
- PRIOR TO ANY DEMOLITION, EXCAVATION OR CONSTRUCTION ON THE SITE, AUTHORITIES SHOULD BE CONTACTED FOR LOCATION OF ALL SERVICES.

- NEGLECTING TO DIAL 1100 BEFORE DIGGING OR EXCAVATING CAN LEAD TO COSTLY DISRUPTION TO ESSENTIAL SERVICES, AND INJURY OR DEATH TO WORKERS AND THE GENERAL PUBLIC. IT CAN ALSO LEAD TO HEAVY FINANCIAL PENALTIES.




**SITE PLAN**  
NOT TO SCALE


**THIS PLAN IS TO BE READ IN  
CONJUNCTION WITH  
THE CONDITIONS OF DEVELOPMENT  
CONSENT**

**DA2019/0946**



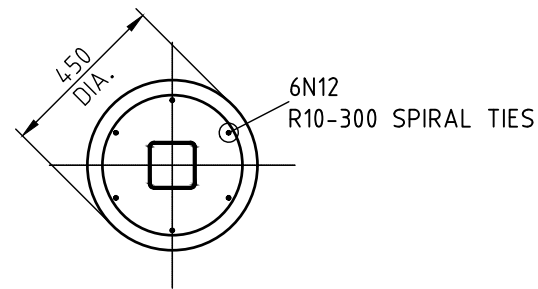

SECTION 2  
SCALE 1:20

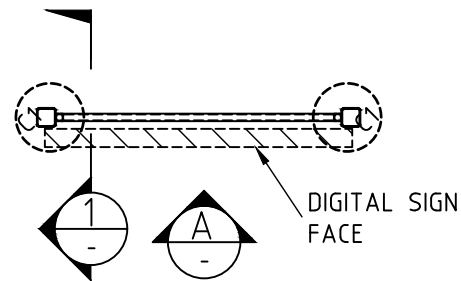


PLAN  
SCALE 1:50




THIS PLAN IS TO BE READ IN  
CONJUNCTION WITH  
THE CONDITIONS OF DEVELOPMENT  
CONSENT

DA2019/0946

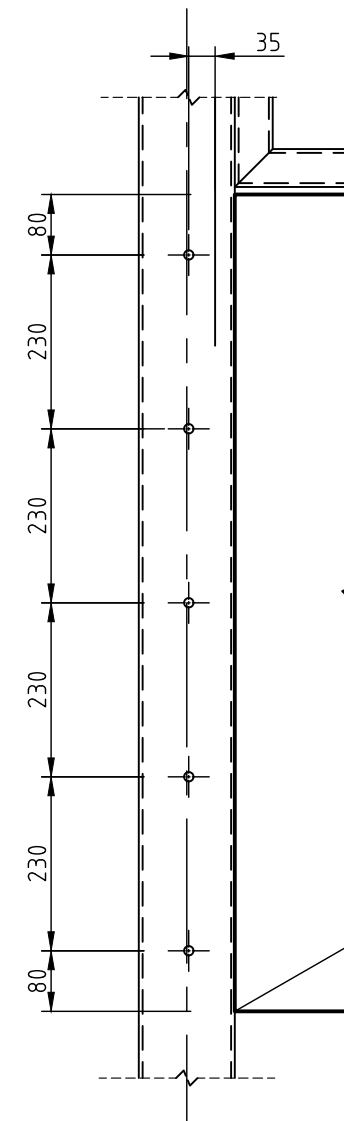

DETAIL B  
SCALE 1:10

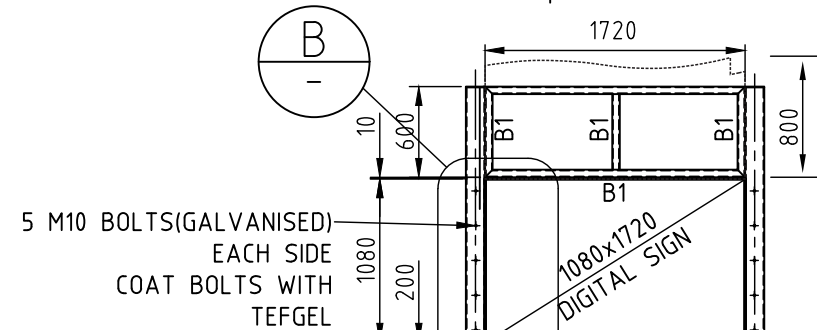


ELEVATION A  
SCALE 1:50

PIER DEPTH SCHEDULE


REGION	PIER DEPTH 'D'
A	1300
B	1400
C	1600

MEMBER SCHEDULE

MEMBER	SIZE	COMMENTS
C1	127x127x6 SHS	ALU 6060 T5 (FULLY WELDED FRAME)
B1	50x50x3.0 RHS	ALU 6060 T5 (FULLY WELDED FRAME)

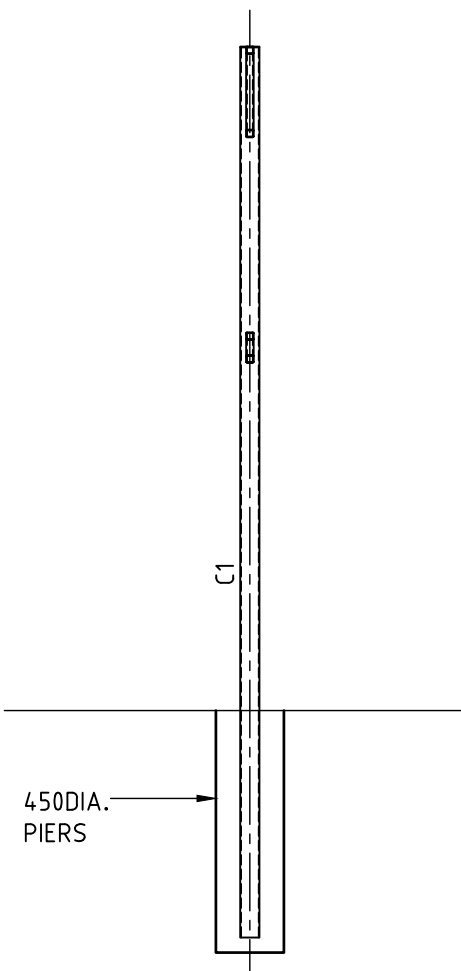


SECTION 1  
SCALE 1:50

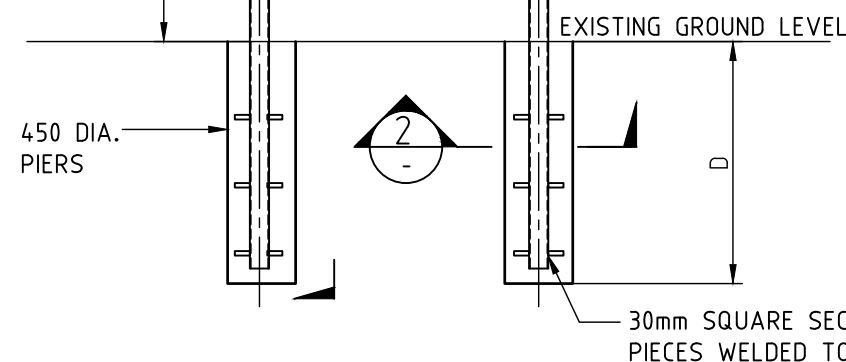

NOTE:  
ALL ALUMINIUM & STEEL TO BE SEPARATED  
WITH NEOPRENE WASHERS/PADS + 'TEFGEL'.

FOR CONSTRUCTION

ISS	DATE	COMMENT	 <p>Suite 1, Building 8, 49 Frenchs Forest Road East, Frenchs Forest, NSW 2086 P.O. Box 652, Forestville, NSW 2087 Ph: 02 9451 3455 Fax: 02 9451 3466 Email: info@dbce.com.au ABN 23 039 013 724</p>		CLIENT:	<p>TITLE: SINGLE SIDED DIGITAL SIGN 1720x1080</p>		DRAWN	DESIGN	DATE:
1	23/11/16	FOR CONSTRUCTION			SIGNPAC			RAS	JL	Nov'16
2	08/09/17	RE-ISSUED FOR CONSTRUCTION								
3	8/12/18	ISSUED FOR CONSTRUCTION								
					PROJECT: SIGNPAC DIGITAL SIGN			JOB NO:	16335	DWG NO: S03
								SCALE @ A3:AS SHOWN		REV: 3