


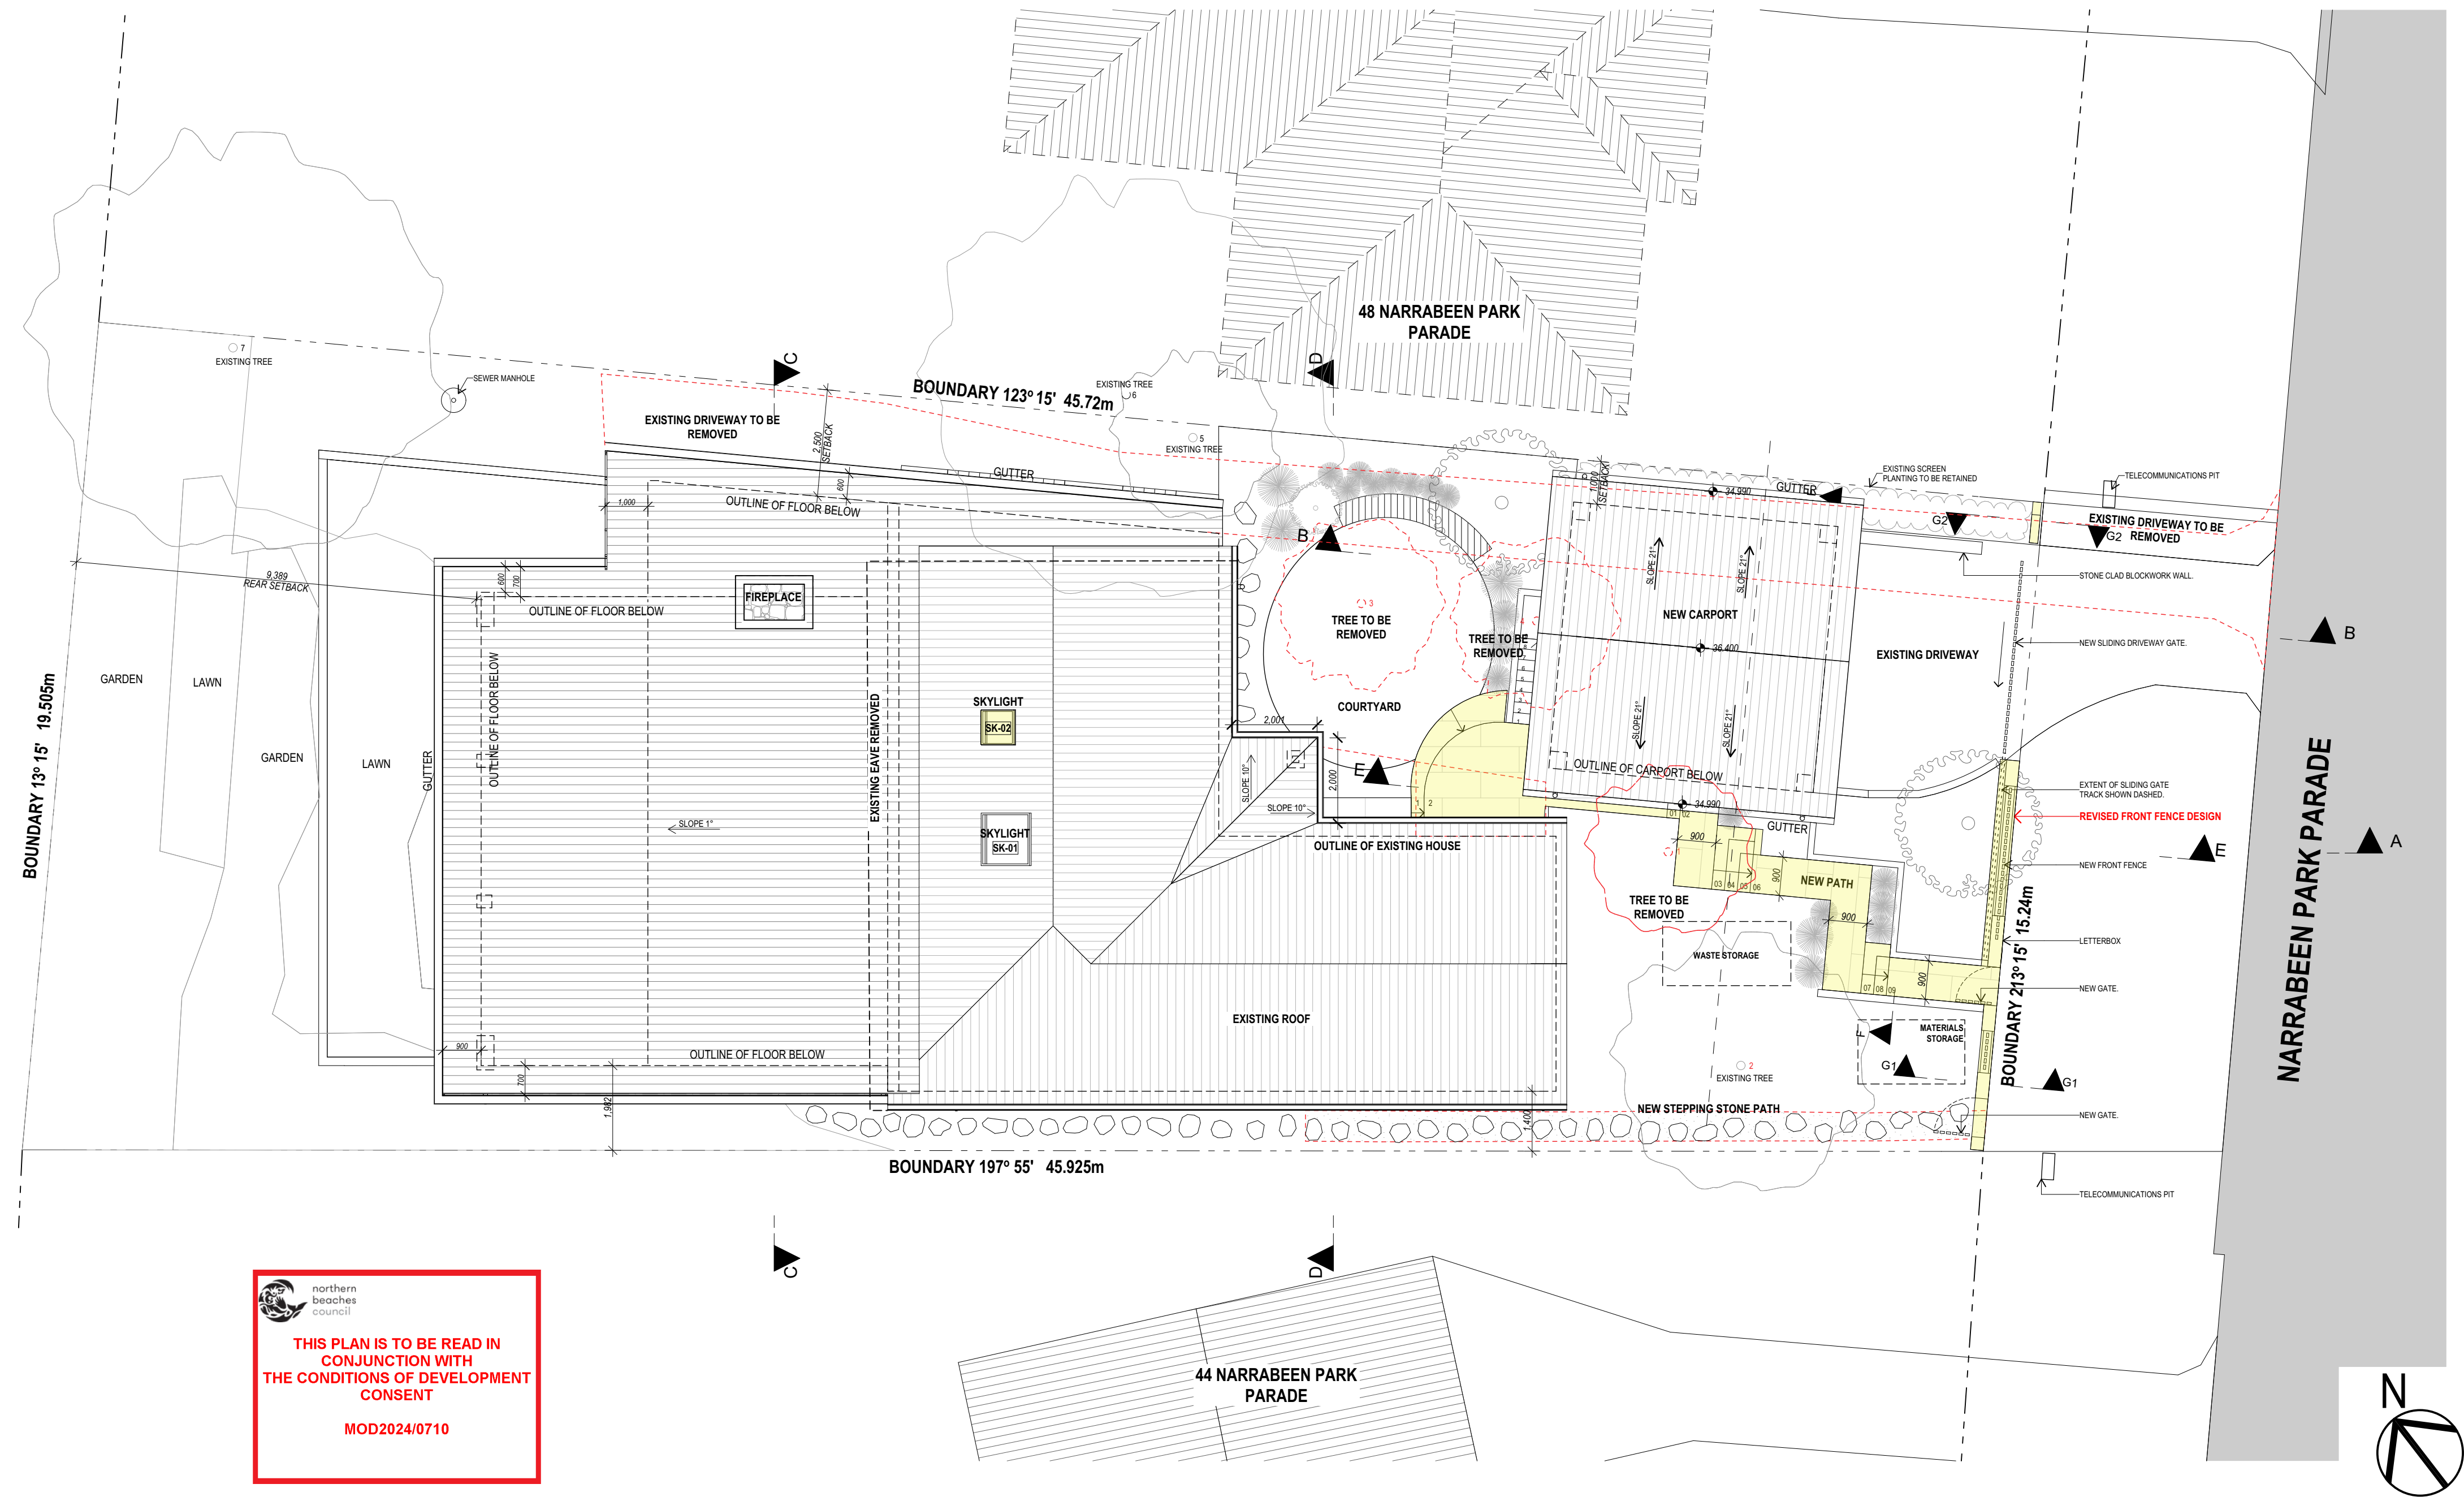

 northern
beaches
council

**THIS PLAN IS TO BE READ IN
CONJUNCTION WITH
THE CONDITIONS OF DEVELOPMENT
CONSENT**

MOD2024/0710

DATE	REV	DESCRIPTION	DRAWN	CHECK	DATE	REV	DESCRIPTION	DRAWN	CHECK
20/09/22	A	ISSUE FOR DA							
13/02/25	B	ISSUED FOR SECTION 4.55 APPLICATION.							



GARTNERTROVATO
ARCHITECTS
SEAN GARTNER 6072 | LUKE TROVATO 7094
A
L1/13 110 PARK STREET
PO BOX 1122
MORRIS VALE NSW 2103
P +61 2 9979 4411
F +61 2 9979 4422
GTA@G-T.COM.AU

PROJECT:
ALTERATIONS AND ADDITIONS
SECTION 4.55 APPLICATION
46 NARRABEEN PARK PARADE, WARREWOOD NSW
FOR STEELE

LEGEND
 SECTION 4.55 MODIFICATIONS


DRAWING TITLE:
SITE PLAN/SITE ANALYSIS

THE BUILDER SHALL CHECK AND VERIFY ALL DIMENSIONS DURING CONSTRUCTION.
IN THE EVENT OF DISCREPANCIES - REFER TO ARCHITECT PRIOR TO COMMENCEMENT OF WORK.
DO NOT SCALE THE DRAWINGS.
DRAWINGS SHALL NOT BE USED FOR CONSTRUCTION PURPOSES UNTIL ISSUED FOR CONSTRUCTION.

**NOT FOR CONSTRUCTION
SECTION 4.55 APPLICATION**

SCALE: 1:100 @ A2
PROJECT NUMBER: 2229
DRAWN BY: IA / LT
DRAWING NUMBER: S.4.55-01
CHECKED: LT
ISSUE: B

Plot Date: 21/02/2025

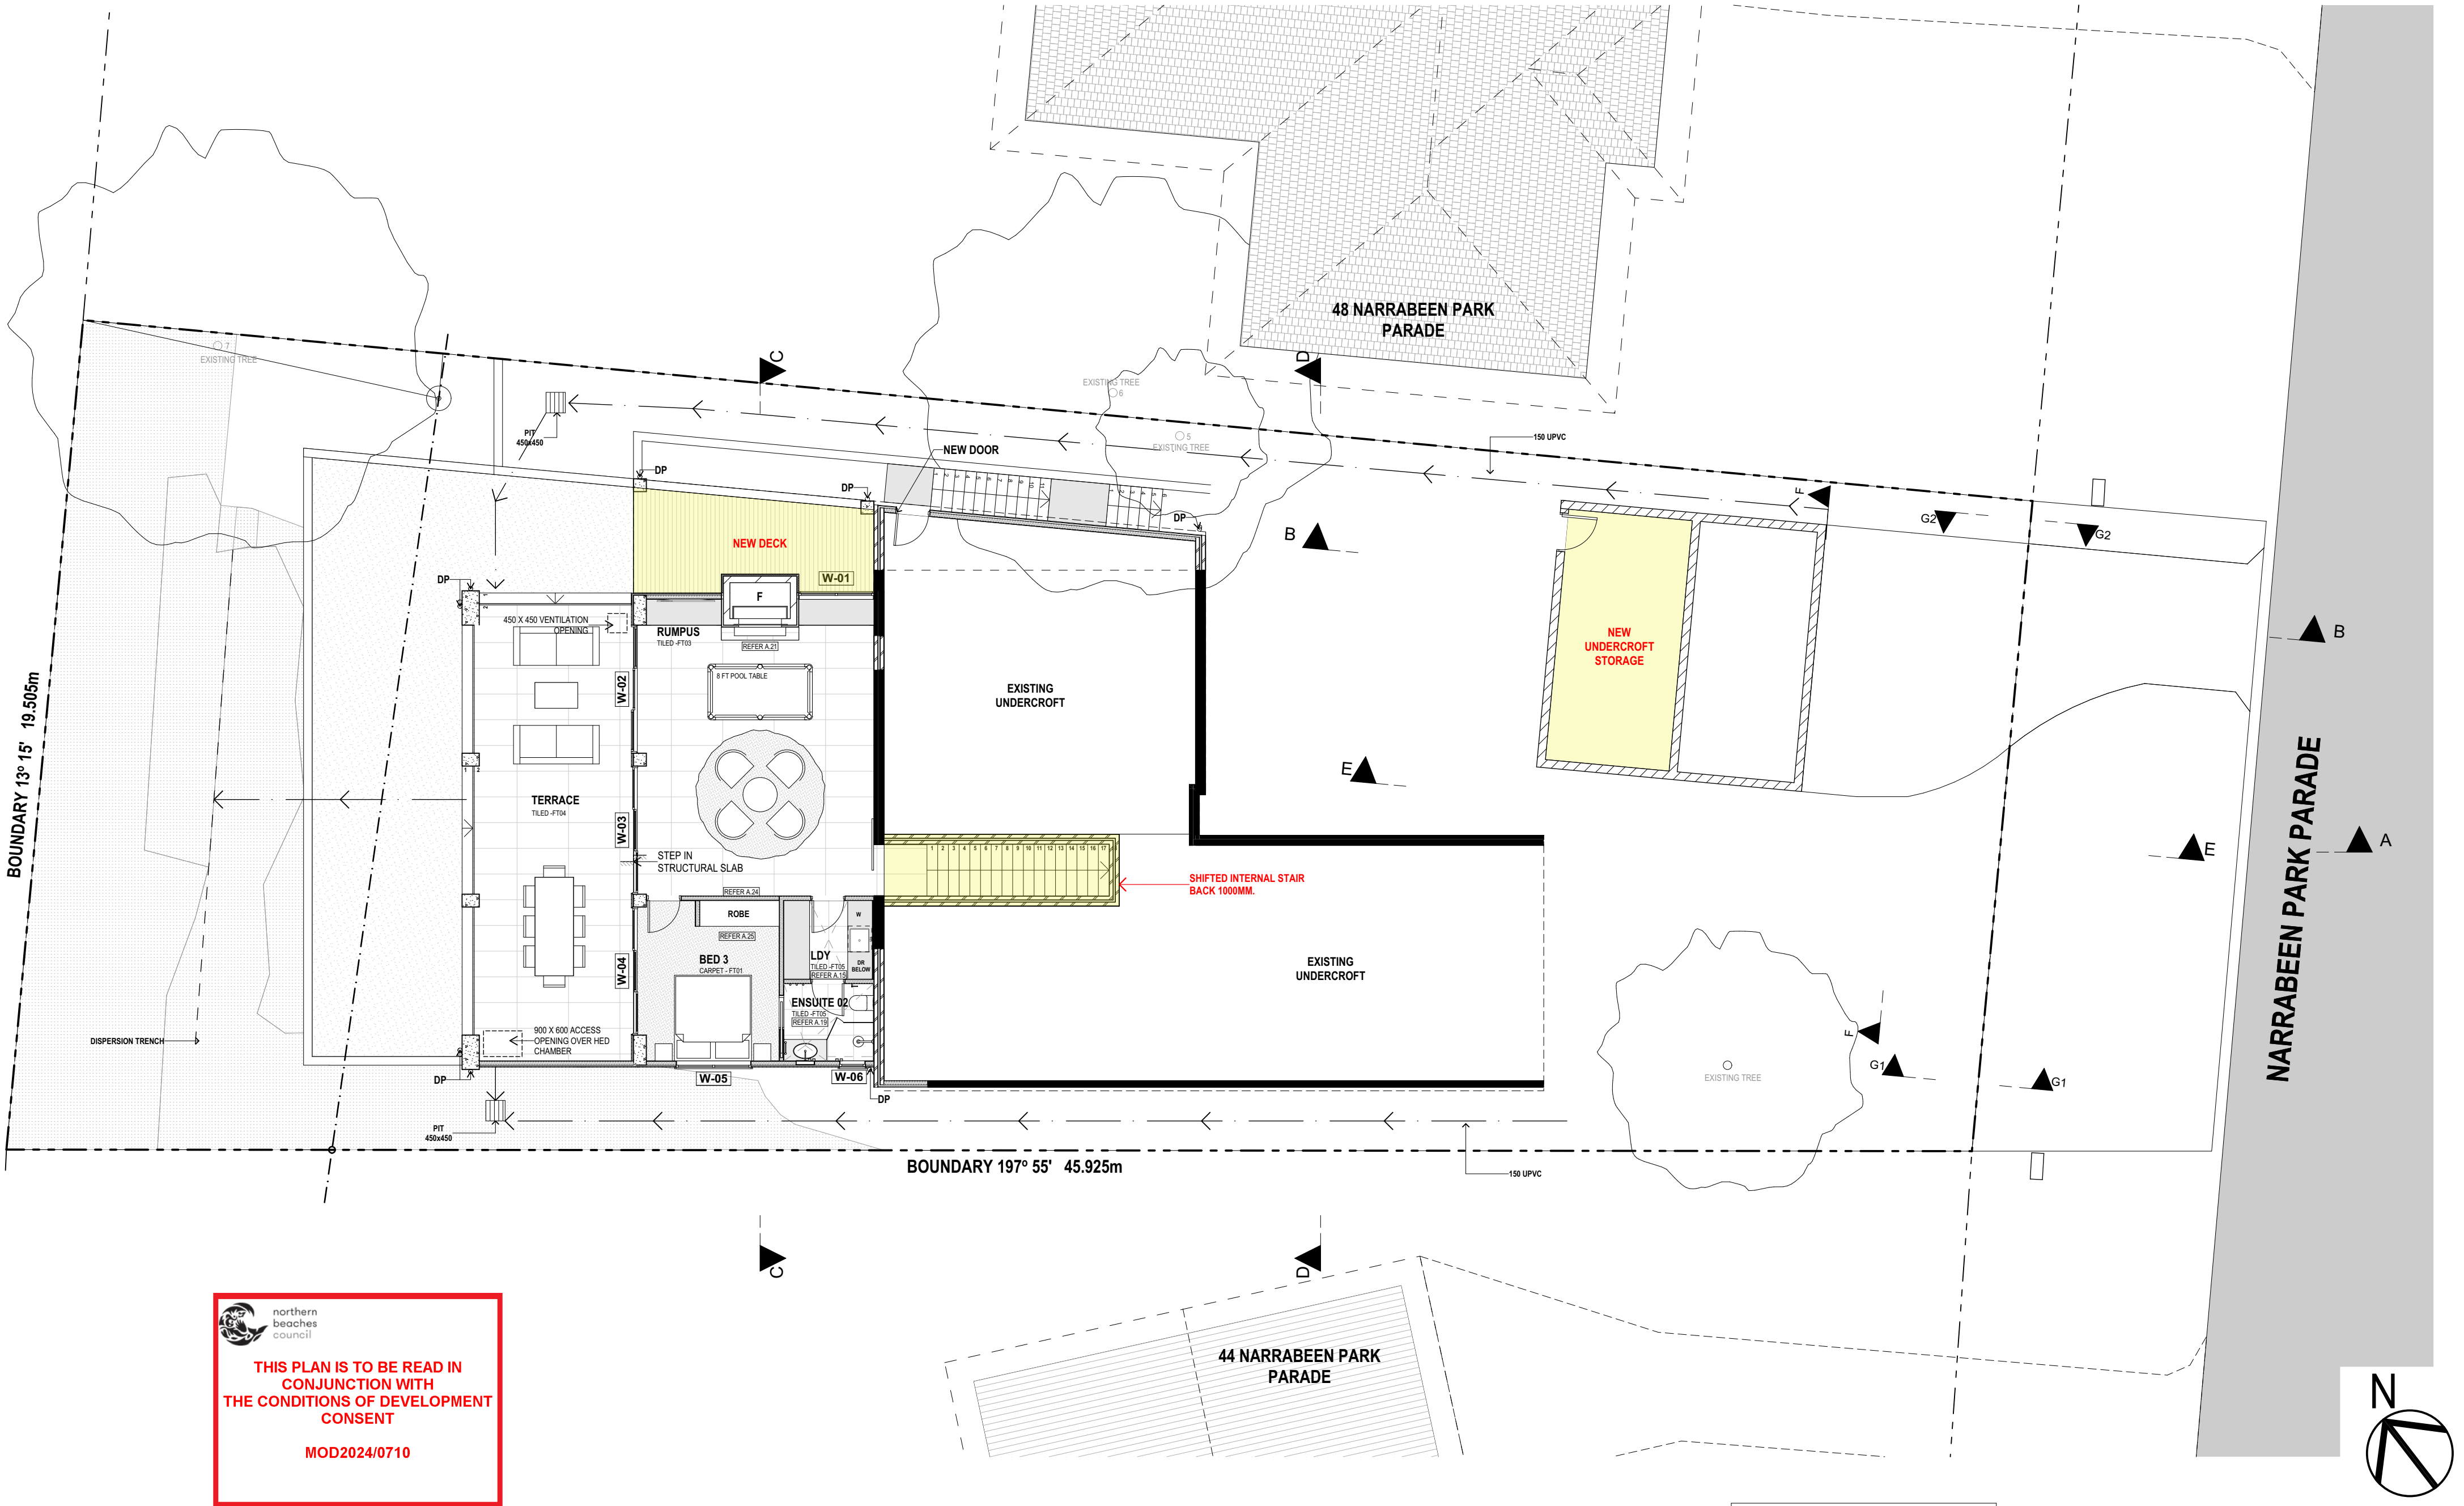

 northern
beaches
council

**THIS PLAN IS TO BE READ IN
CONJUNCTION WITH
THE CONDITIONS OF DEVELOPMENT
CONSENT**

MOD2024/0710

LEGEND

 SECTION 4.55 MODIFICATIONS

**NOT FOR CONSTRUCTION
SECTION 4.55 APPLICATION**

DATE	REV	DESCRIPTION	DRAWN	CHECK	DATE	REV	DESCRIPTION	DRAWN	CHECK
20/09/22	A	ISSUE FOR DA							
13/02/25	B	ISSUED FOR SECTION 4.55 APPLICATION.							



GARTNERTROVATO
ARCHITECTS

SEAN GARTNER 6072 | LUKE TROVATO 7094
A
L1/13 110 PARK STREET
PO BOX 1122
MOSNA VALE NSW 2110
P
+61 2 9979 4411
F
+61 2 9979 4422
E
GTA@G-T.COM.AU


PROJECT:
ALTERATIONS AND ADDITIONS
SECTION 4.55 APPLICATION
46 NARRABEEN PARK PARADE, WARRIWOOD NSW
FOR STEELE

DRAWING TITLE:
LOWER GROUND FLOOR

THE BUILDER SHALL CHECK AND VERIFY ALL DIMENSIONS DURING CONSTRUCTION.
IN THE EVENT OF DISCREPANCIES - REFER TO ARCHITECT PRIOR TO COMMENCEMENT OF WORK.
DO NOT SCALE THE DRAWINGS.
DRAWINGS SHALL NOT BE USED FOR CONSTRUCTION PURPOSES UNTIL ISSUED FOR CONSTRUCTION.

SCALE:	DRAWN BY:	CHECKED:
1:100 @ A2	IA / LT	LT
PROJECT NUMBER:	DRAWING NUMBER:	ISSUE:
2229	S.4.55-02	B

Plot Date: 21/02/2025

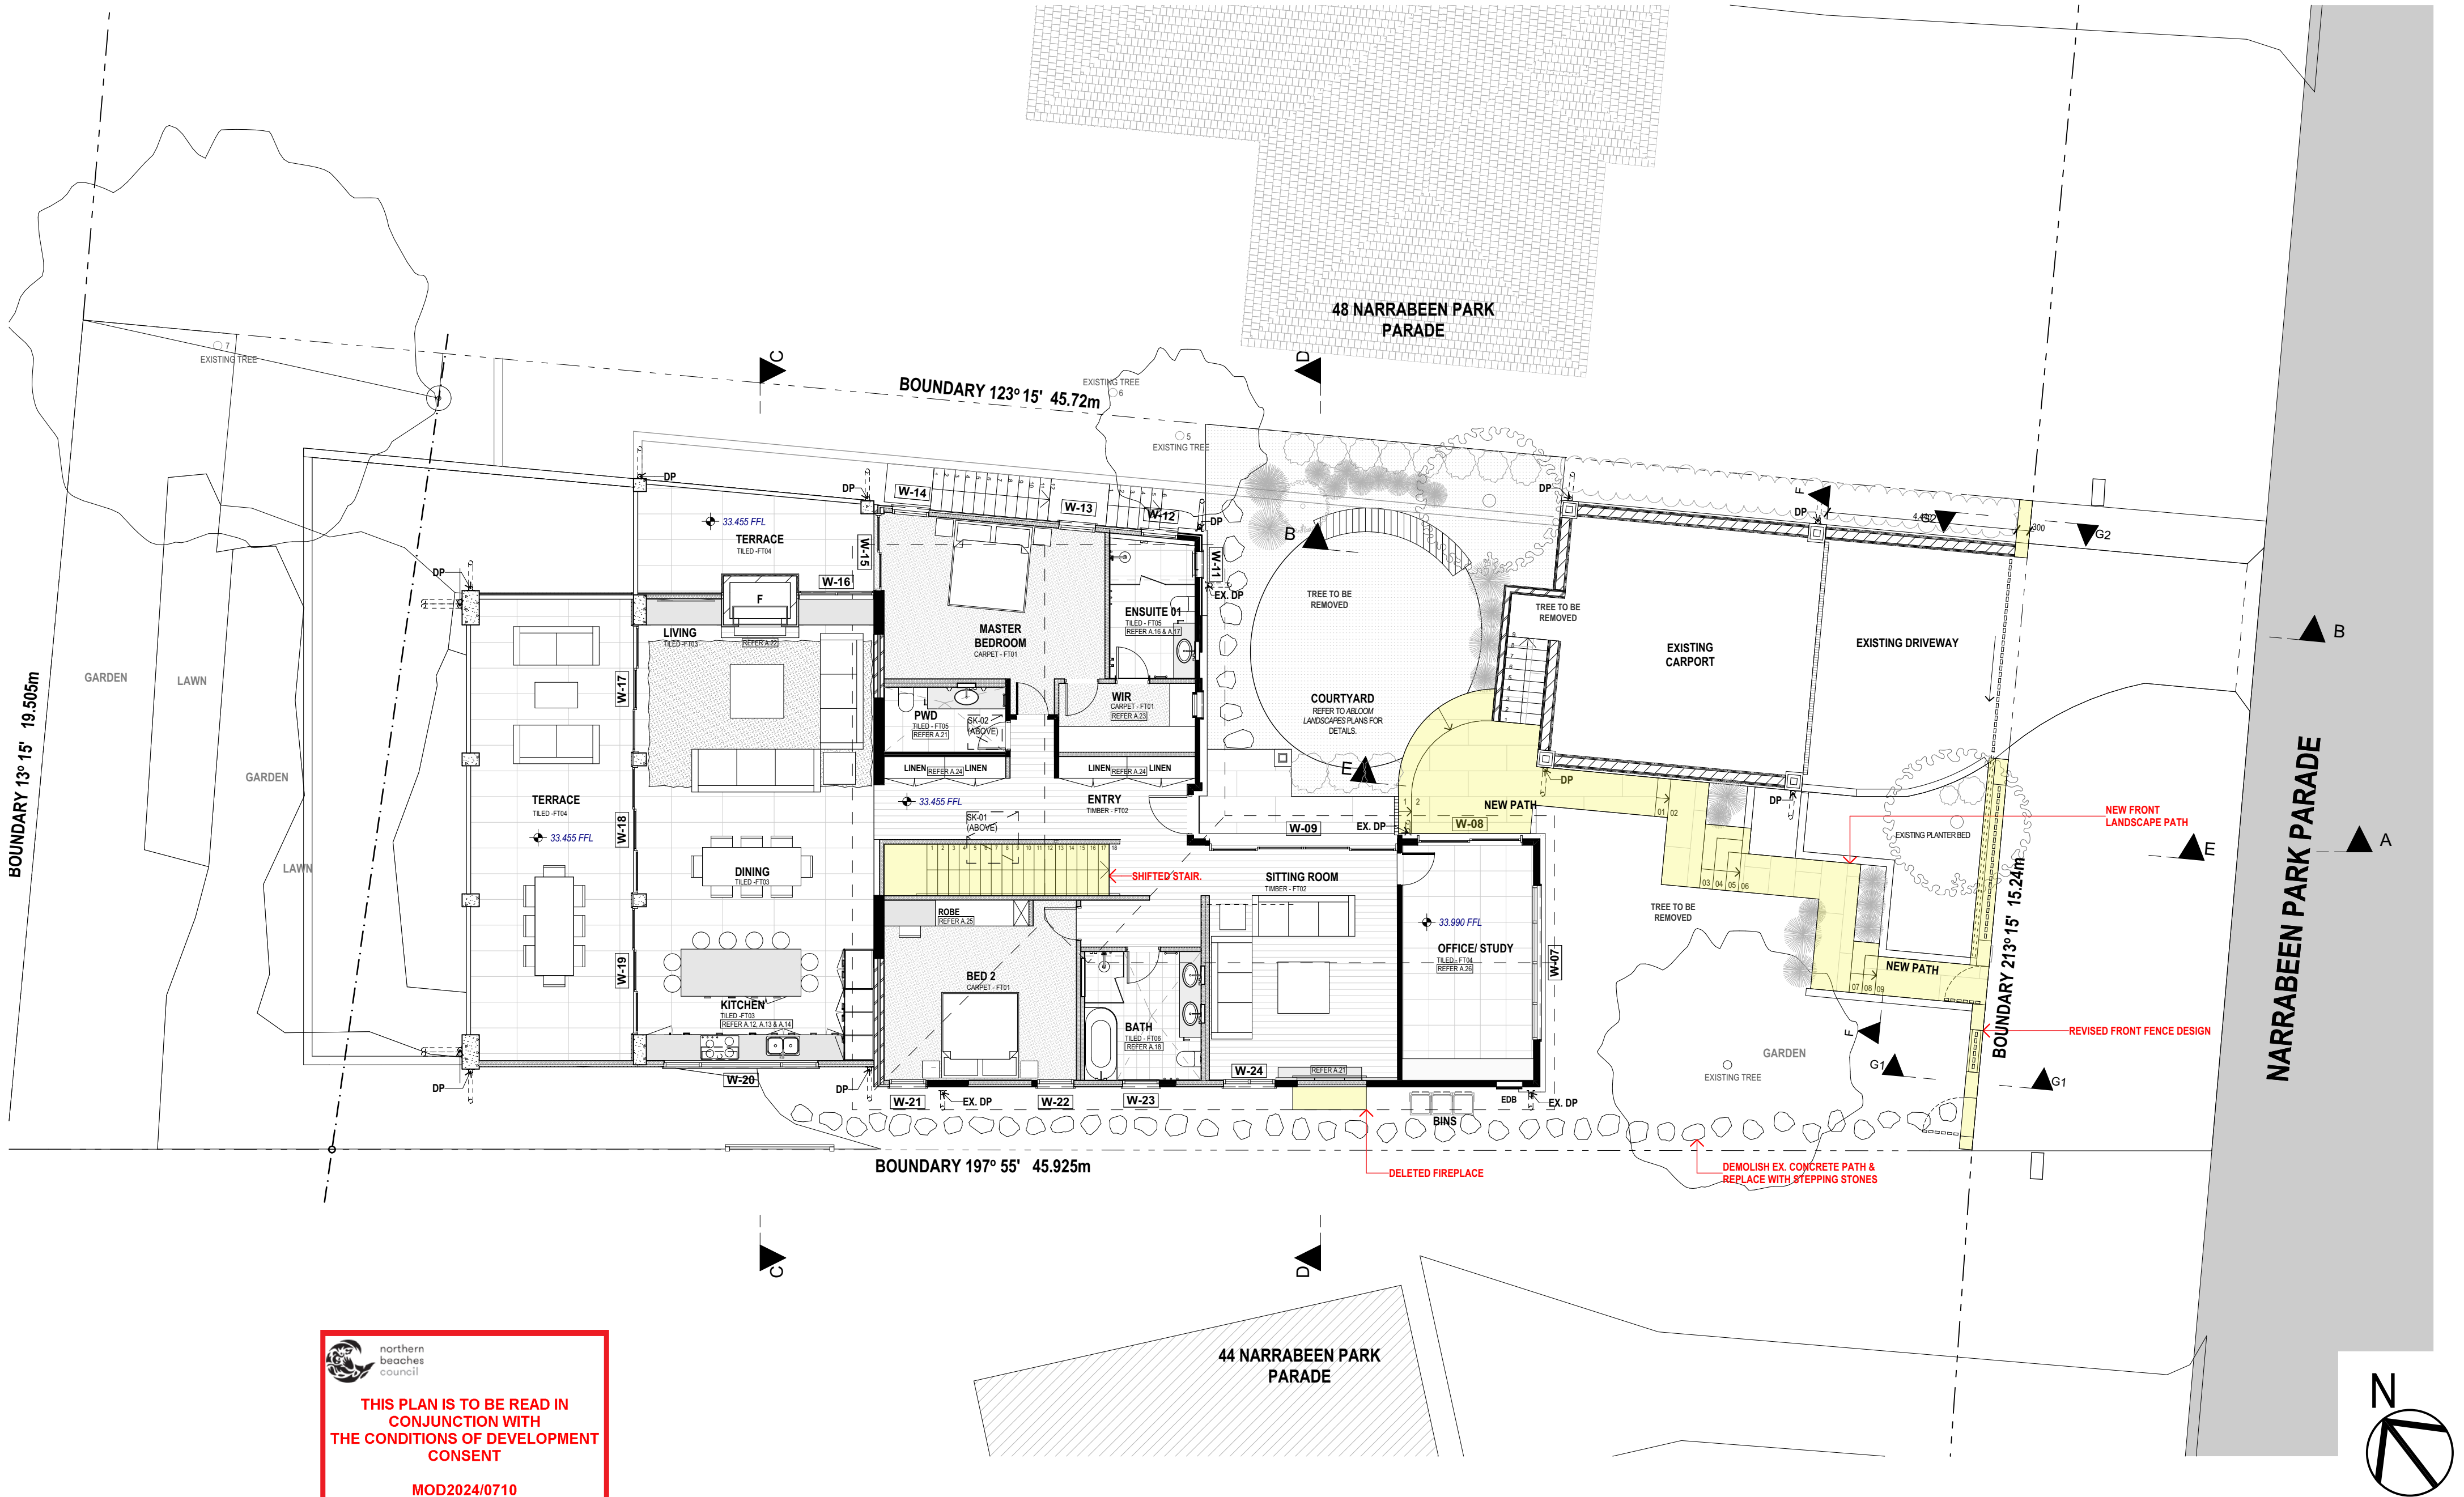

 northern
beaches
council

**THIS PLAN IS TO BE READ IN
CONJUNCTION WITH
THE CONDITIONS OF DEVELOPMENT
CONSENT**

MOD2024/0710

LEGEND

 SECTION 4.55 MODIFICATIONS

**NOT FOR CONSTRUCTION
SECTION 4.55 APPLICATION**

DATE	REV	DESCRIPTION	DRAWN	CHECK	DATE	REV	DESCRIPTION	DRAWN	CHECK
20/09/22	A	ISSUE FOR DA							
13/02/25	B	ISSUED FOR SECTION 4.55 APPLICATION.							



GARTNERTROVATO
ARCHITECTS

SEAN GARTNER 6072 | LUKE TROVATO 7094
A
L1/13 110 PARK STREET
PO BOX 1122
MORVA VALE NSW 2110
P +61 2 9979 4411
F +61 2 9979 4422
E ST@G-T.COM.AU

PROJECT:
ALTERATIONS AND ADDITIONS
SECTION 4.55 APPLICATION
46 NARRABEEN PARK PARADE, WARRIEWOOD NSW

FOR STEELE

DRAWING TITLE:
GROUND FLOOR

THE BUILDER SHALL CHECK AND VERIFY ALL DIMENSIONS DURING CONSTRUCTION.
IN THE EVENT OF DISCREPANCIES - REFER TO ARCHITECT PRIOR TO COMMENCEMENT OF WORK.
DO NOT SCALE THE DRAWINGS.
DRAWINGS SHALL NOT BE USED FOR CONSTRUCTION PURPOSES UNTIL ISSUED FOR CONSTRUCTION.


SCALE:	DRAWN BY:	CHECKED:
1:100 @ A2	IA / LT	LT
PROJECT NUMBER:	DRAWING NUMBER:	ISSUE:
2229	S.4.55-03	B

Plot Date: 21/02/2025


 northern
beaches
council

THIS PLAN IS TO BE READ IN
CONJUNCTION WITH
THE CONDITIONS OF DEVELOPMENT
CONSENT

MOD2024/0710

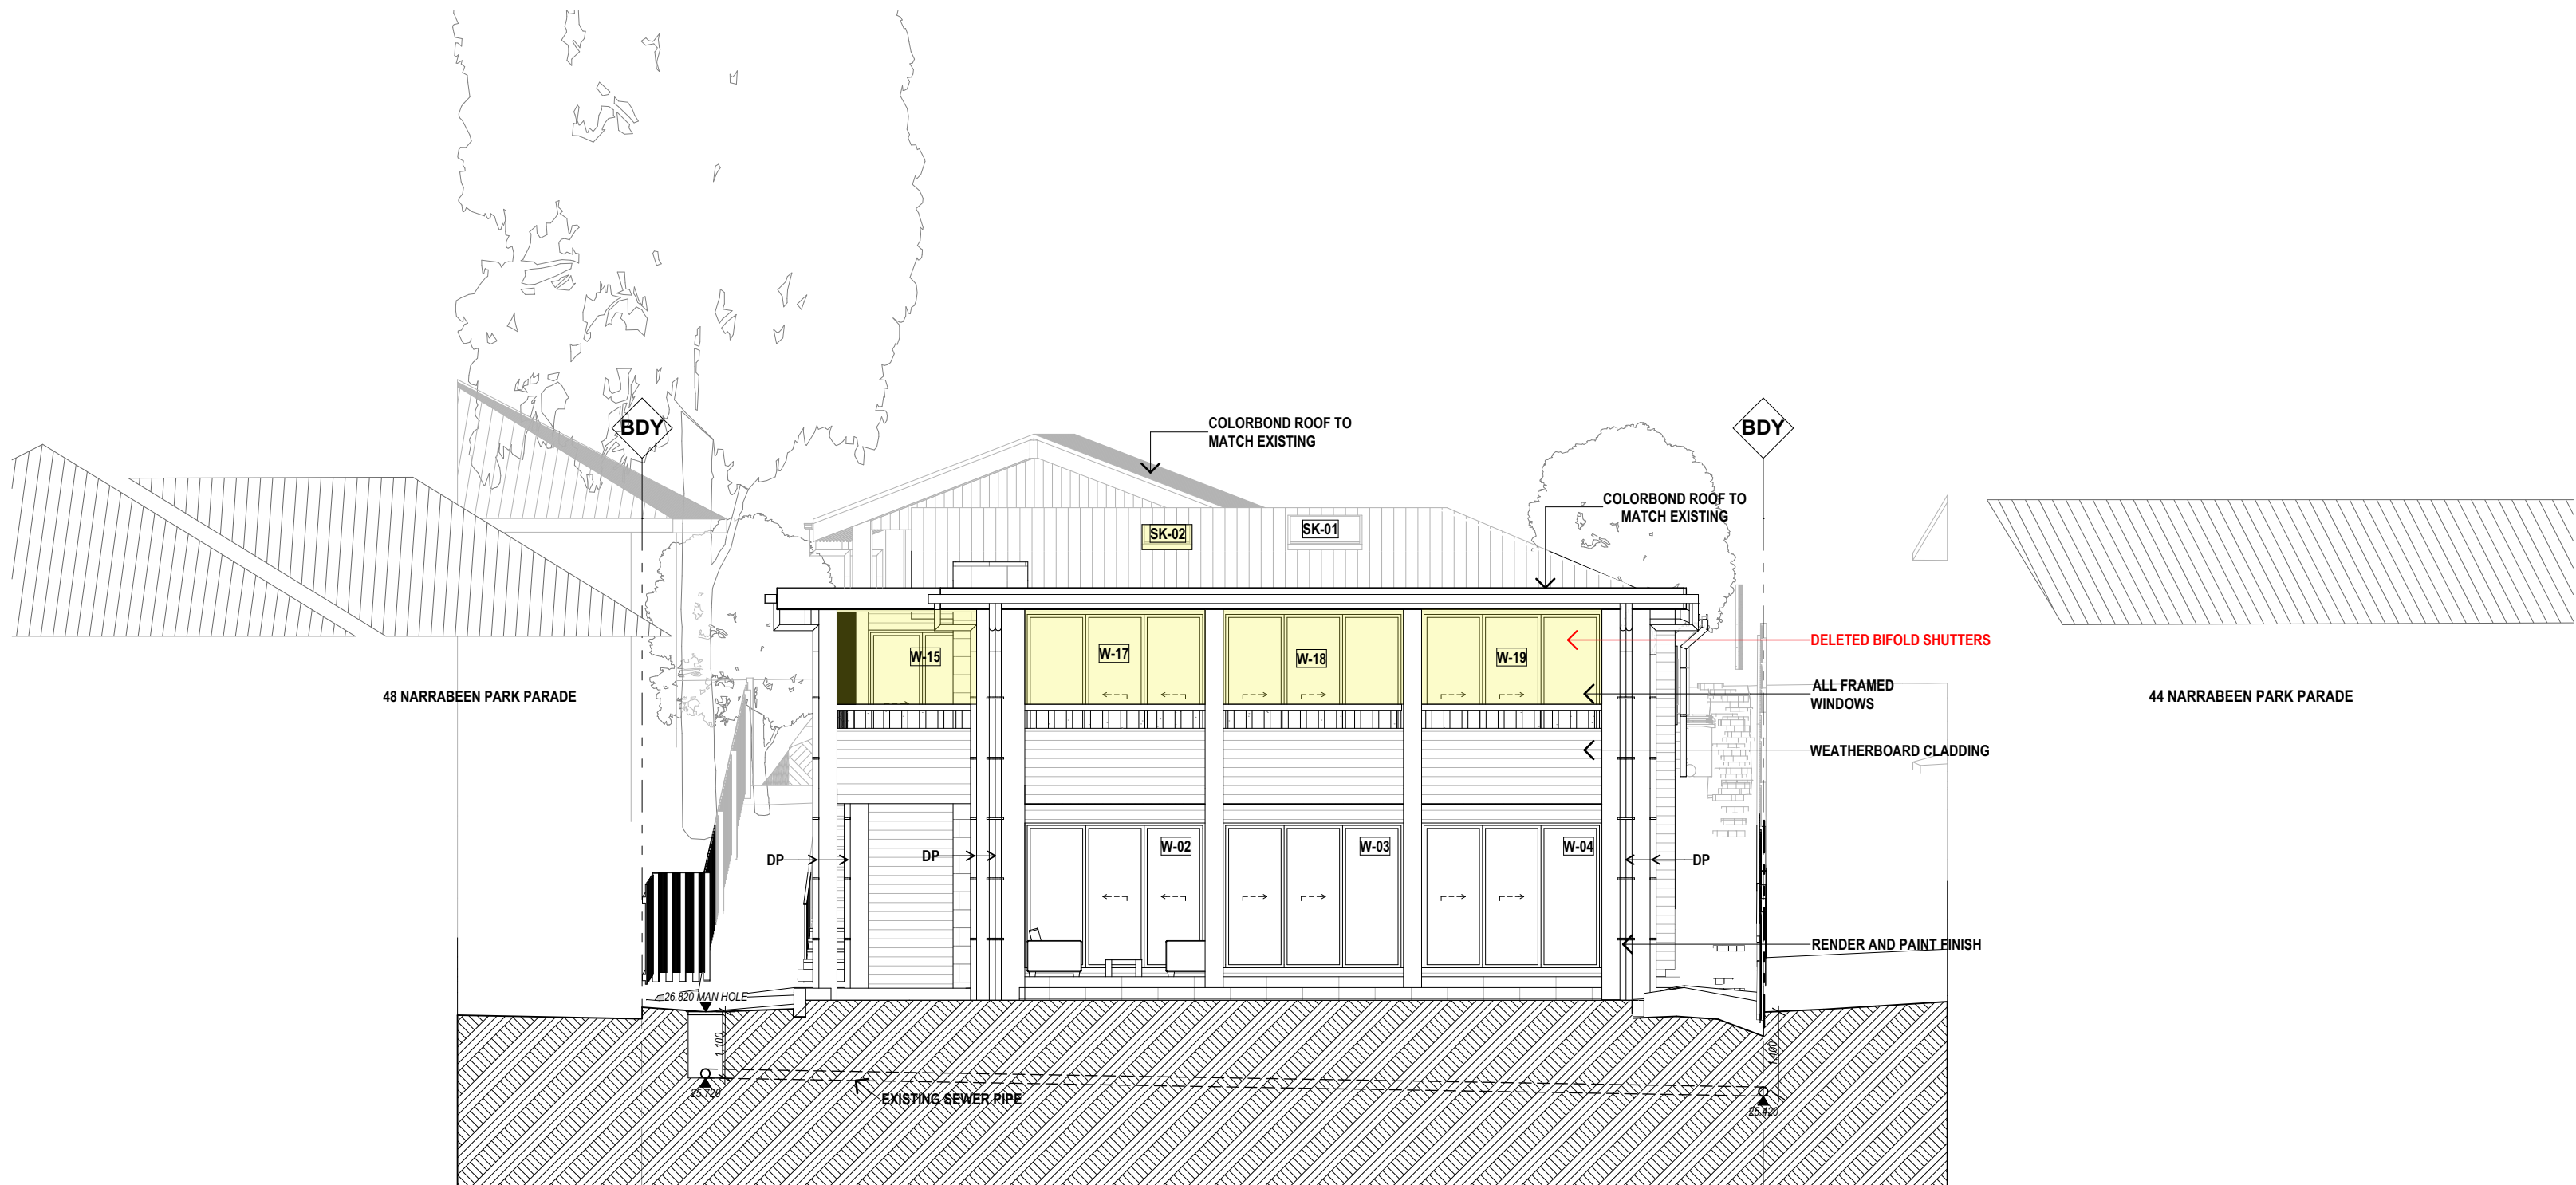

1 NORTH WEST
Scale 1:100

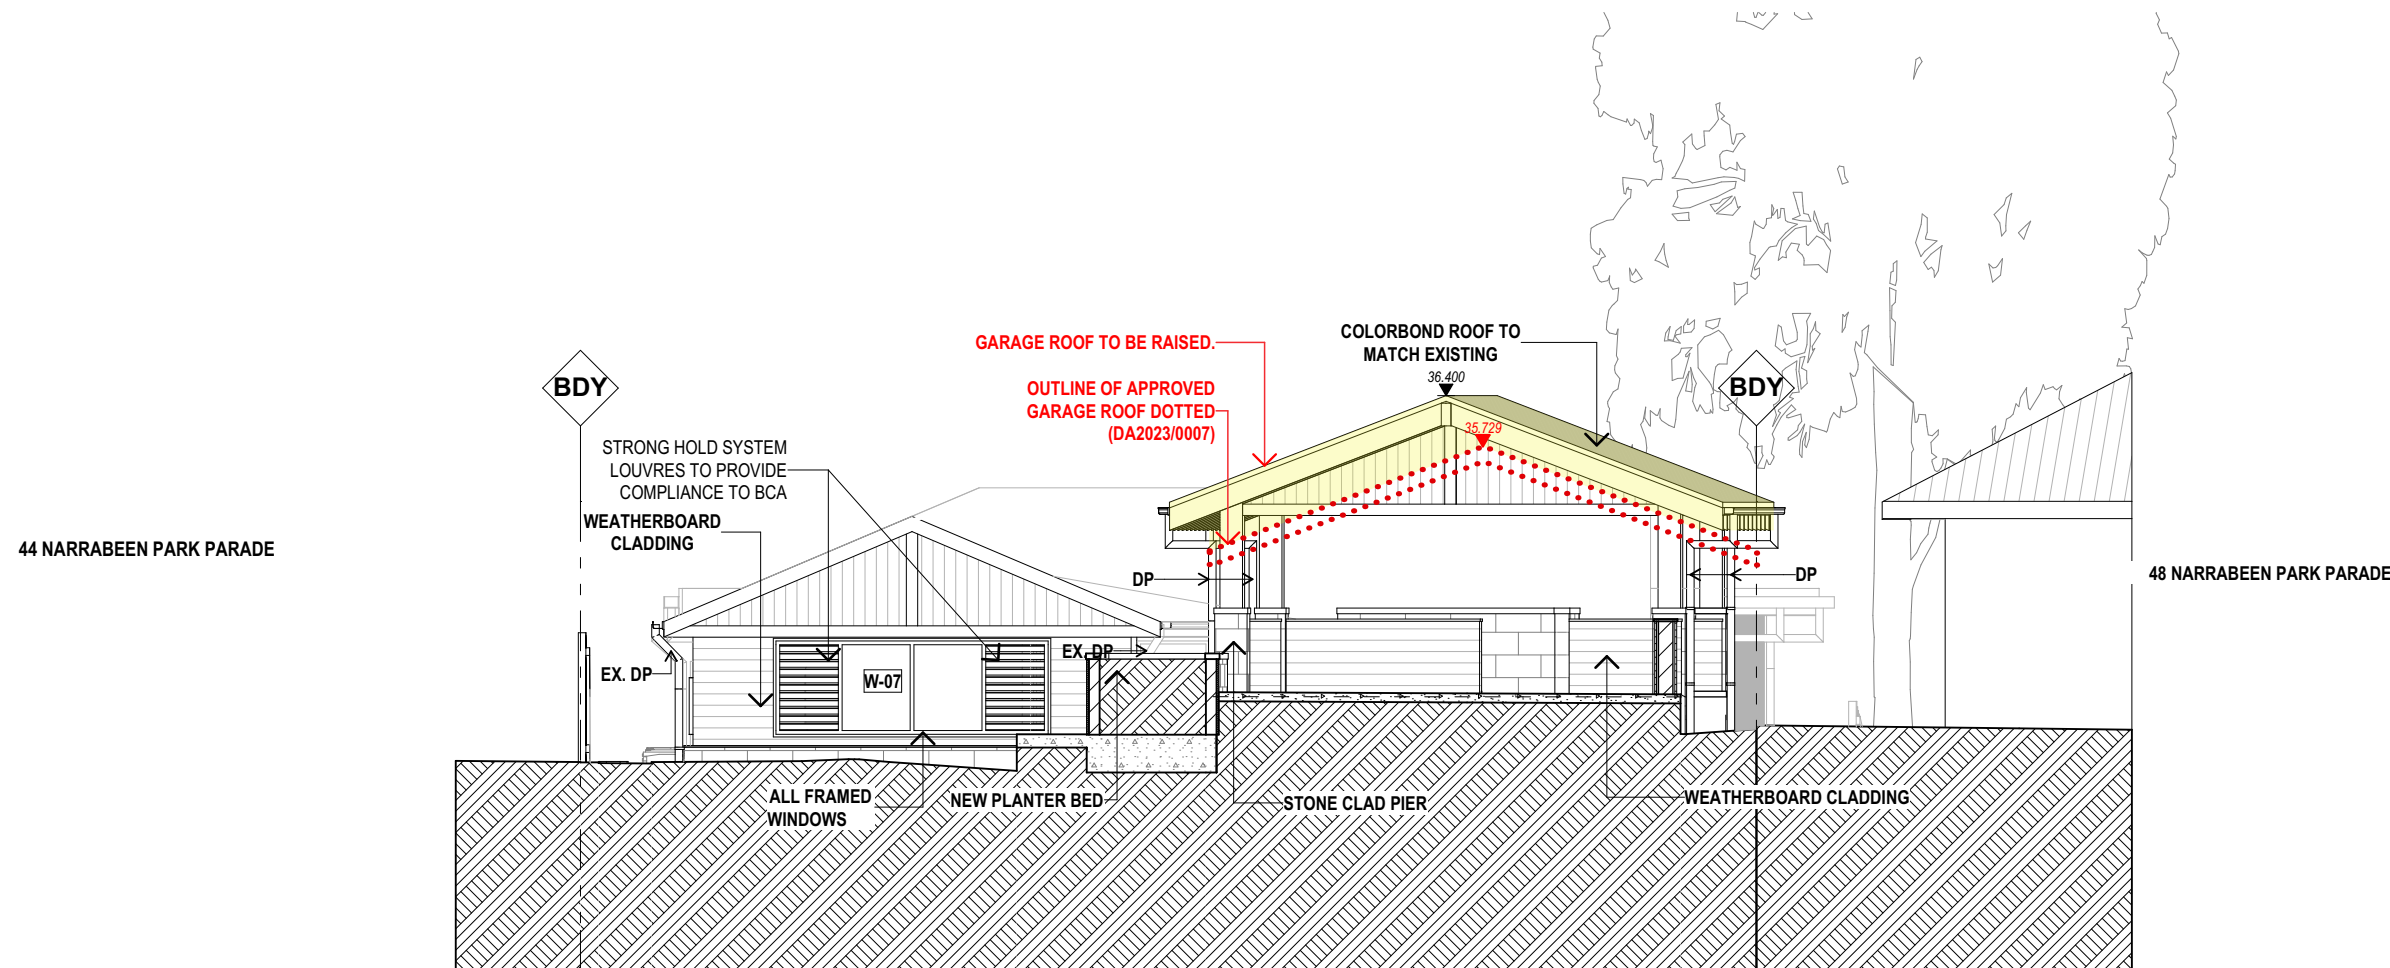

2 SOUTH EAST
Scale 1:100

LEGEND

 SECTION 4.55 MODIFICATIONS

NOT FOR CONSTRUCTION
SECTION 4.55 APPLICATION

DATE	REV	DESCRIPTION	DRAWN	CHECK	DATE	REV	DESCRIPTION	DRAWN	CHECK
20/09/22	A	ISSUE FOR DA							
13/02/25	B	ISSUED FOR SECTION 4.55 APPLICATION.							

 **GARTNERTROVATO**
ARCHITECTS

SEAN GARTNER 6072 | LUKE TROVATO 7094
A
L1/13 110 PARK STREET
PO BOX 1122
MOSNA VALE NSW 2103
P +61 2 9979 4411
F +61 2 9979 4422
E G.TA@G-T.COM.AU

PROJECT:
ALTERATIONS AND ADDITIONS
SECTION 4.55 APPLICATION
46 NARRABEEN PARK PARADE, WARREWOOD NSW
FOR STEELE

DRAWING TITLE:
ELEVATION SHEET 01


THE BUILDER SHALL CHECK AND VERIFY ALL DIMENSIONS DURING CONSTRUCTION.
IN THE EVENT OF DISCREPANCIES - REFER TO ARCHITECT PRIOR TO COMMENCEMENT OF WORK.
DO NOT SCALE THE DRAWINGS.
DRAWINGS SHALL NOT BE USED FOR CONSTRUCTION PURPOSES UNTIL ISSUED FOR CONSTRUCTION.

SCALE:	DRAWN BY:	CHECKED:
1:100 @ A2	IA / LT	LT
PROJECT NUMBER:	DRAWING NUMBER:	ISSUE:
2229	S.4.55-04	B



LEGEND

 SECTION 4.55 MODIFICATIONS

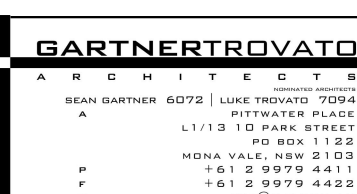
[illegible]

DRAWING TITLE:


ELEVATION SHEET 02

THE BUILDER SHALL CHECK AND VERIFY ALL DIMENSIONS DURING CONSTRUCTION.
 IN THE EVENT OF DISCREPANCIES - REFER TO ARCHITECT PRIOR TO COMMENCEMENT OF WORK.
 DO NOT SCALE THE DRAWINGS.
 DRAWINGS SHALL NOT BE USED FOR CONSTRUCTION PURPOSES UNTIL ISSUED FOR CONSTRUCTION.


SCALE:		DRAWN BY:	Plot Date: 21/02/2022 CHECKED:
1:100 @ A2		IA / LT	LT
PROJECT NUMBER:		DRAWING NUMBER:	ISSUE:
2229		S.4.55-05	B

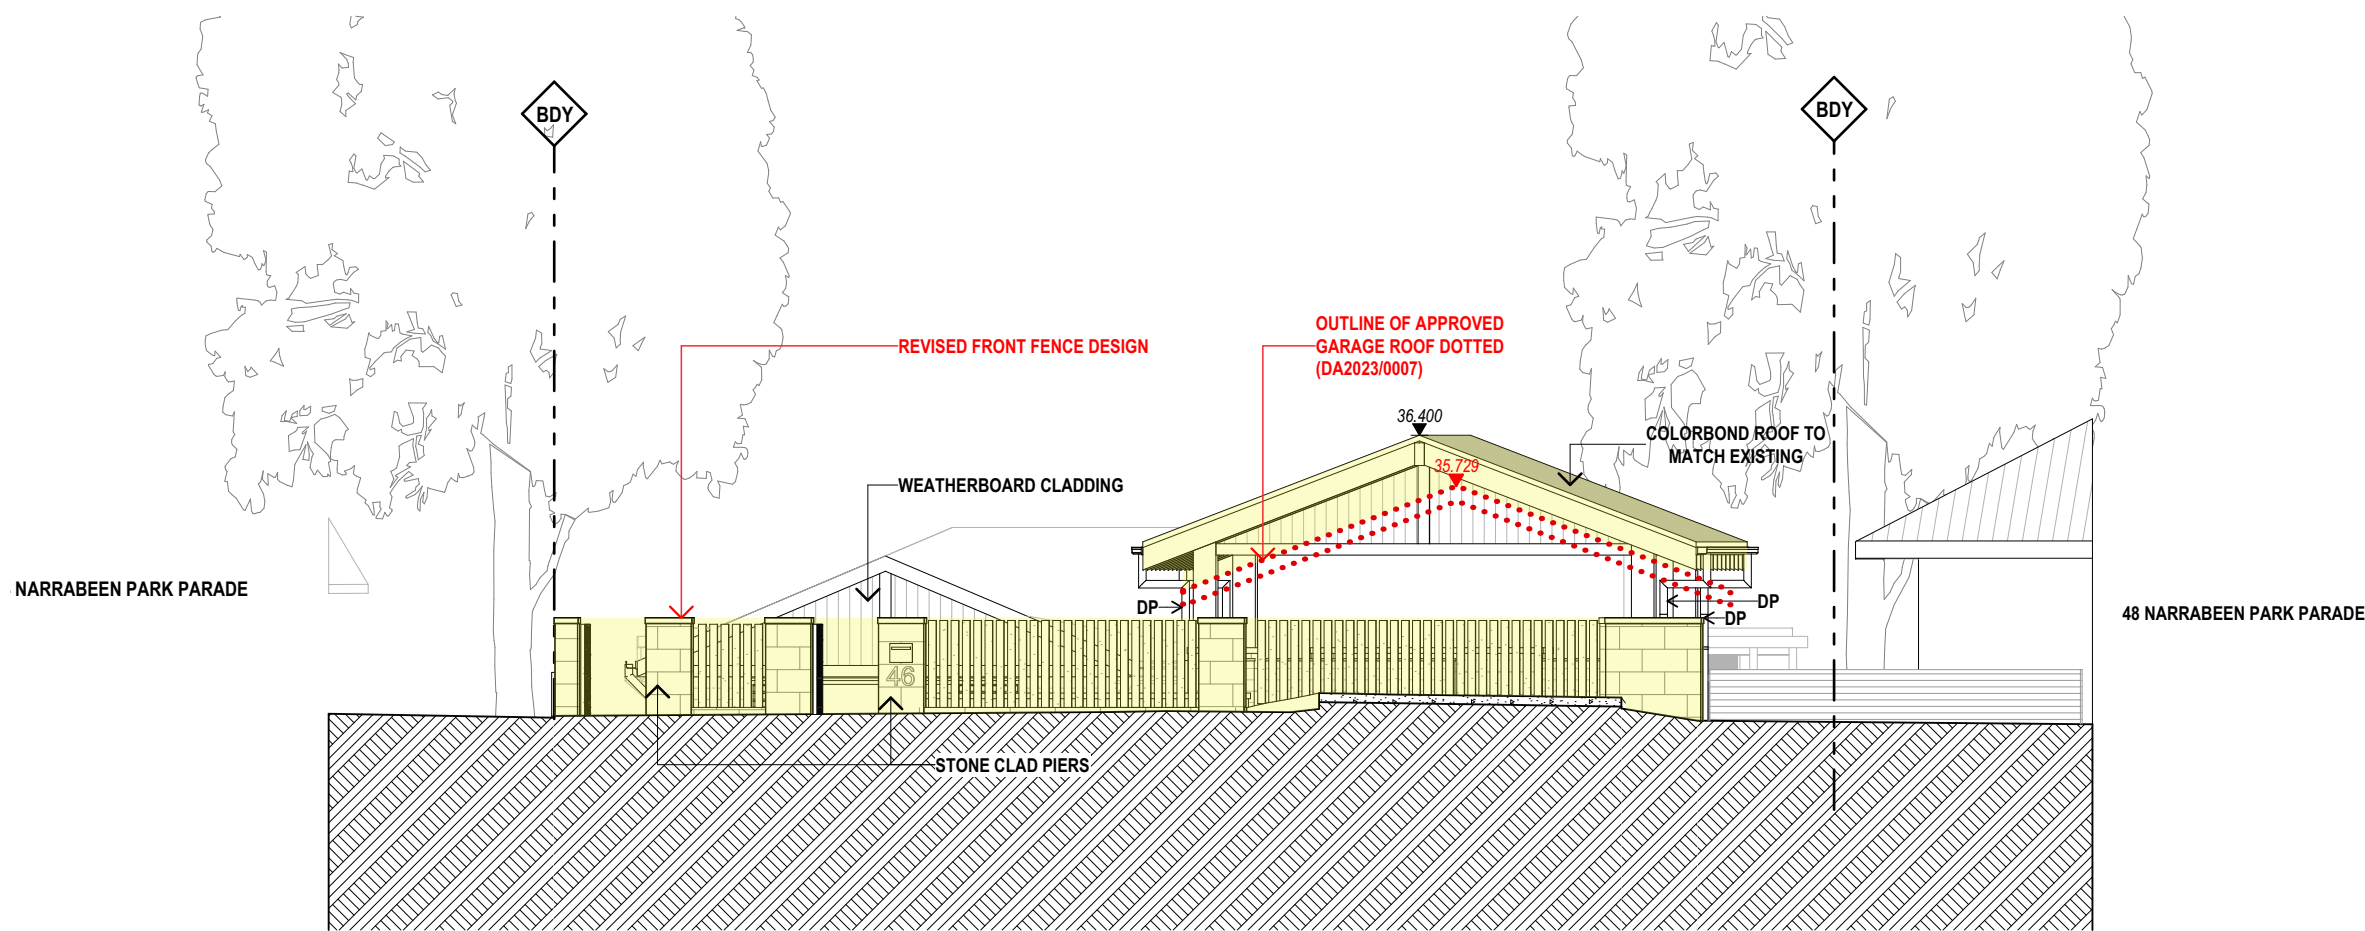

1 STREET ELEVATION
Scale 1:100

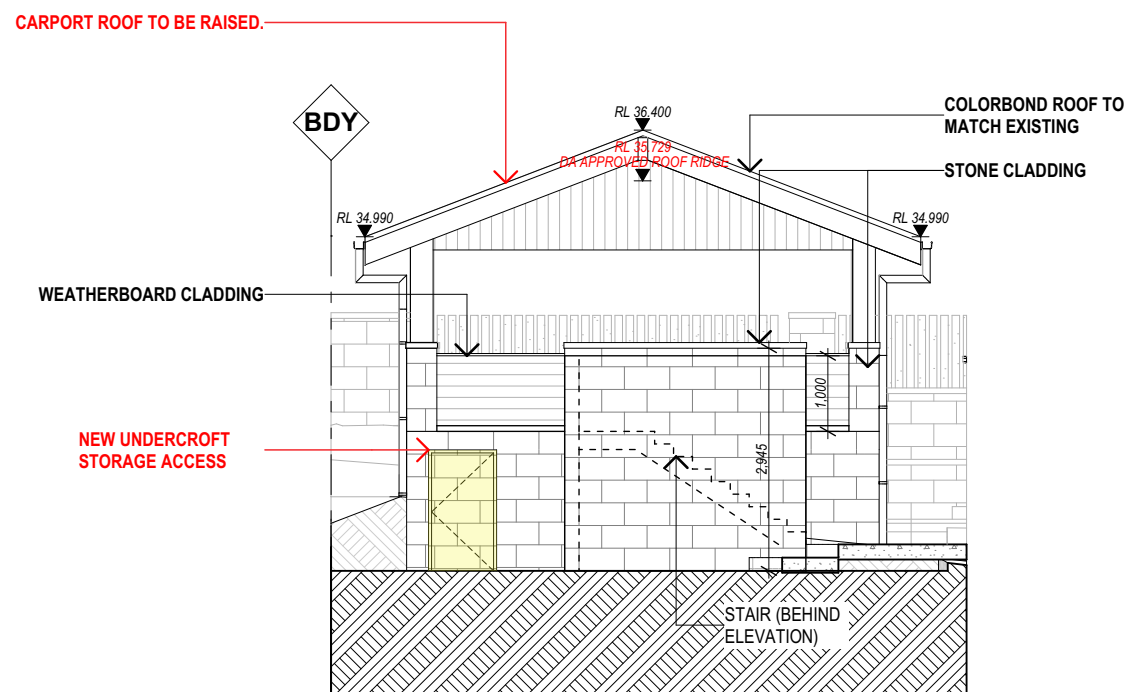

2 REAR DRIVEWAY ELEVATION
Scale 1:100

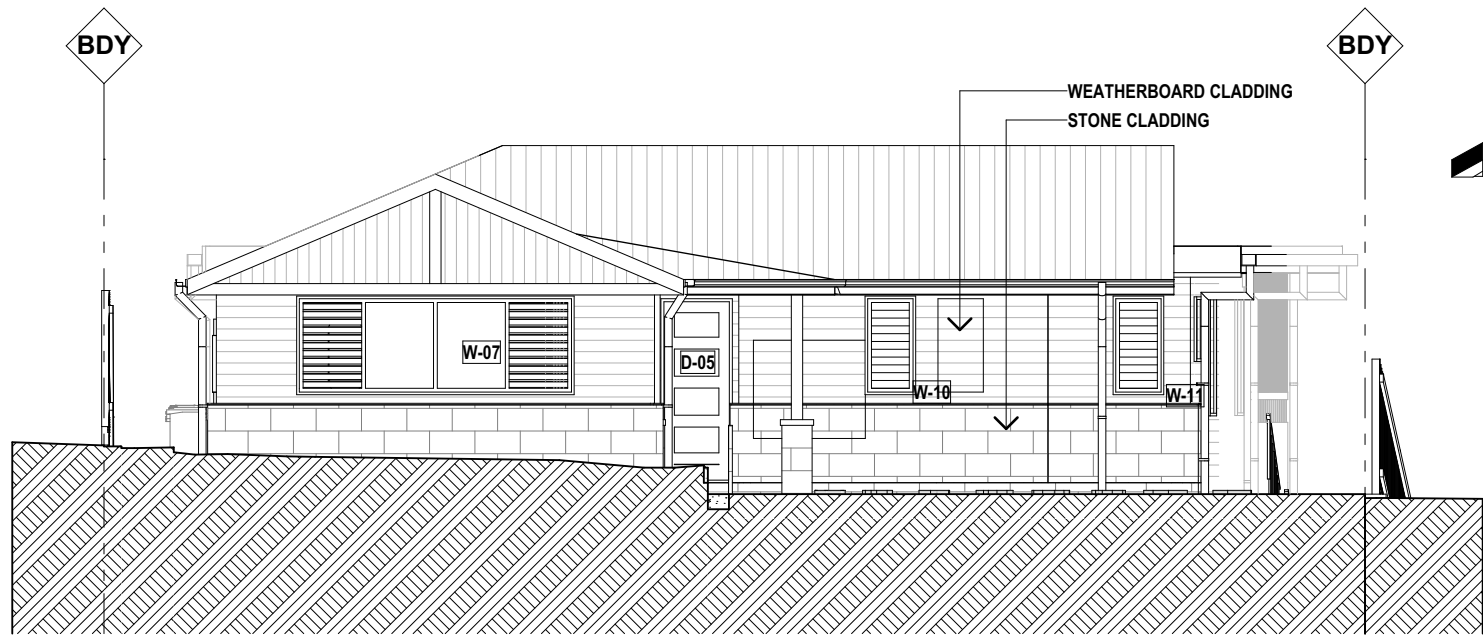

3 WEST ELEVATION [HOUSE]
Scale 1:100

 northern
beaches
council

**THIS PLAN IS TO BE READ IN
CONJUNCTION WITH
THE CONDITIONS OF DEVELOPMENT
CONSENT**

MOD2024/0710

LEGEND

 SECTION 4.55 MODIFICATIONS

**NOT FOR CONSTRUCTION
SECTION 4.55 APPLICATION**

DATE	REV	DESCRIPTION	DRAWN	CHECK	DATE	REV	DESCRIPTION	DRAWN	CHECK
20/09/22	A	ISSUE FOR DA							
13/02/25	B	ISSUED FOR SECTION 4.55 APPLICATION.							



GARTNERTROVATO
ARCHITECTS
SEAN GARTNER 6072 | LUKE TROVATO 7094
A
L1/13 110 PARK STREET
PO BOX 1122
MOSNA VALE, NSW 2103
P
+61 2 9979 4411
F
+61 2 9979 4422
E
GTA@G-T.COM.AU

PROJECT:
ALTERATIONS AND ADDITIONS
SECTION 4.55 APPLICATION
46 NARRABEEN PARK PARADE, WARRIEWOOD NSW
FOR STEELE

DRAWING TITLE:
ELEVATION SHEET 03


THE BUILDER SHALL CHECK AND VERIFY ALL DIMENSIONS DURING CONSTRUCTION.
IN THE EVENT OF DISCREPANCIES - REFER TO ARCHITECT PRIOR TO COMMENCEMENT OF WORK.
DO NOT SCALE THE DRAWINGS.
DRAWINGS SHALL NOT BE USED FOR CONSTRUCTION PURPOSES UNTIL ISSUED FOR CONSTRUCTION.

SCALE:	DRAWN BY:	CHECKED:
1:100 @ A2	IA / LT	LT
PROJECT NUMBER:	DRAWING NUMBER:	ISSUE:
2229	S.4.55-06	B



LEGEND

 SECTION 4.55 MODIFICATIONS

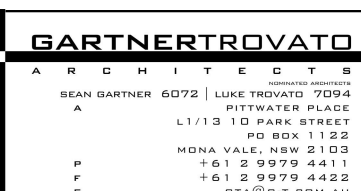[illegible]

DRAWING TITLE:

SECTIONS 01

THE BUILDER SHALL CHECK AND VERIFY ALL DIMENSIONS DURING CONSTRUCTION.
IN THE EVENT OF DISCREPANCIES - REFER TO ARCHITECT PRIOR TO COMMENCEMENT OF WORK.
DO NOT SCALE THE DRAWINGS.
DRAWINGS SHALL NOT BE USED FOR CONSTRUCTION PURPOSES UNTIL ISSUED FOR CONSTRUCTION.

SCALE:	DRAWN BY:	CHECKED BY:
1:100 @ A2	IA / LT	LT
PROJECT NUMBER:	DRAWING NUMBER:	ISSUE:
2229	S.4.55-07	B