


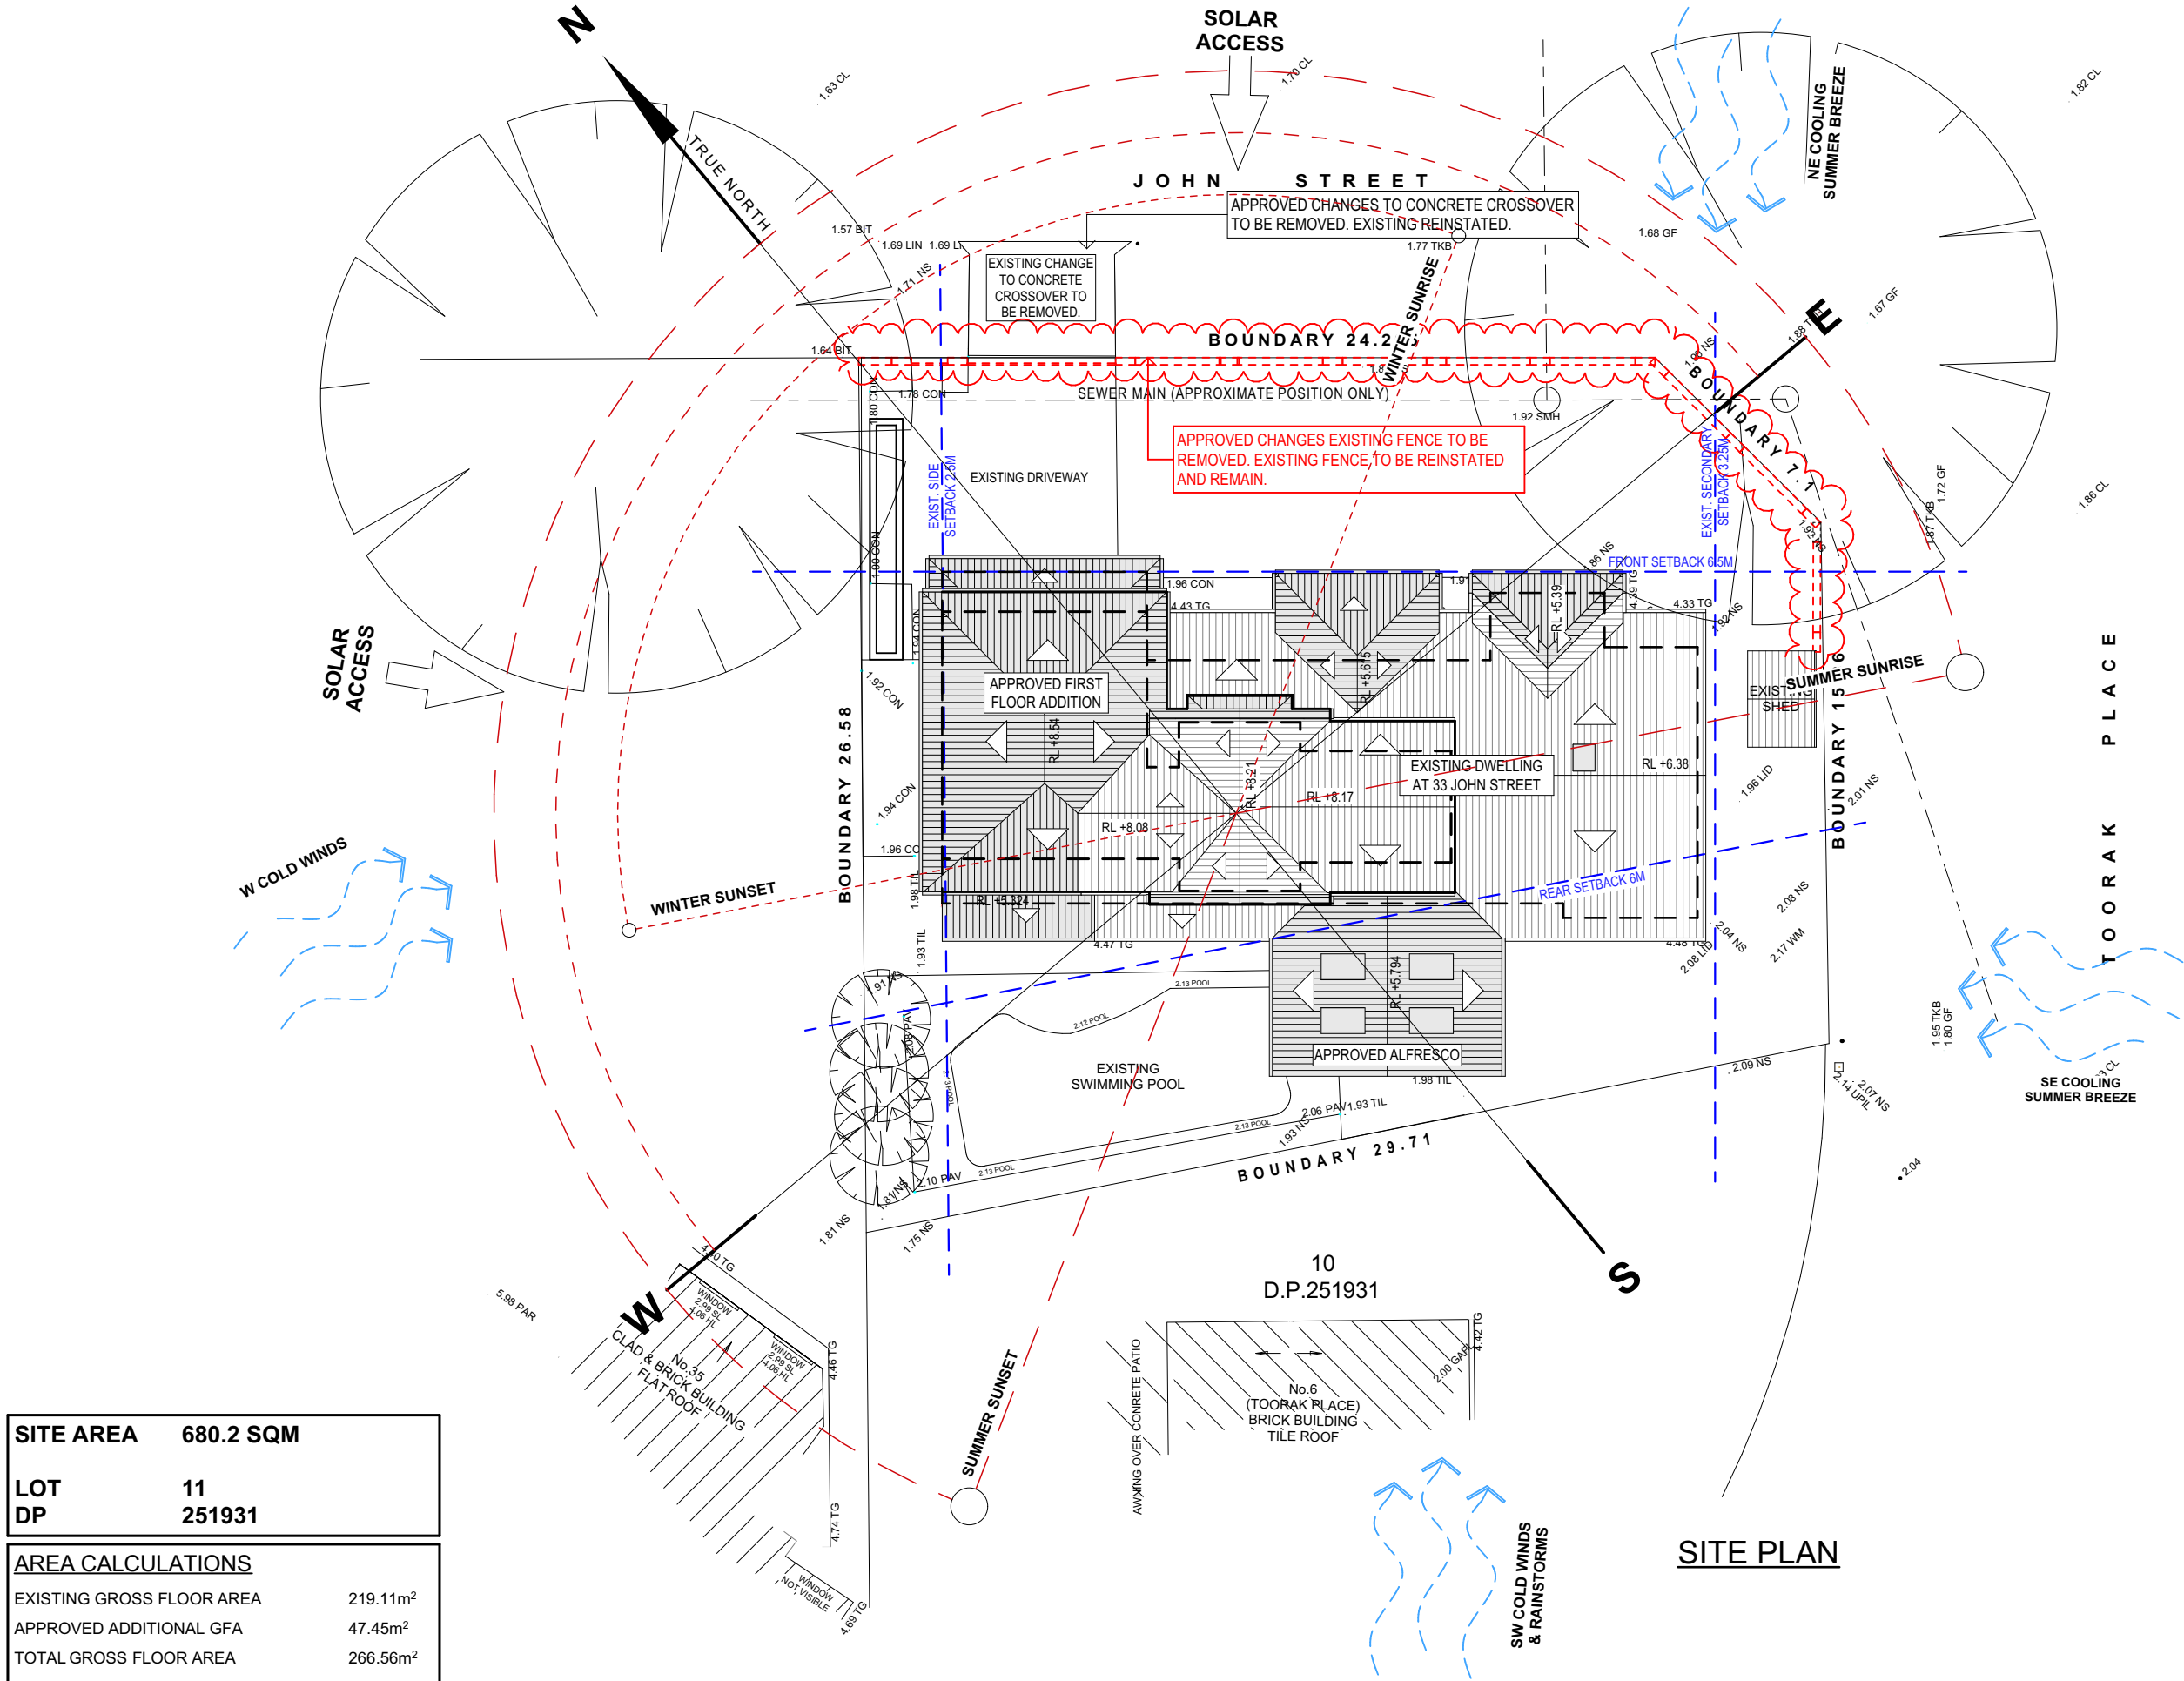

 **northern
beaches
council**

**THIS PLAN IS TO BE READ IN
CONJUNCTION WITH
THE CONDITIONS OF DEVELOPMENT
CONSENT**

MOD2025/0034

SITE AREA	680.2 SQM
LOT DP	11 251931
AREA CALCULATIONS	
EXISTING GROSS FLOOR AREA	219.11m ²
APPROVED ADDITIONAL GFA	47.45m ²
TOTAL GROSS FLOOR AREA	266.56m ²

	NOTES (E & OE)
	• All structures including stormwater & drainage to engineer's details. • Do not obtain dimensions by scaling drawings. • All dimensions are to be checked on site prior to starting work. • These drawings are to be read in conjunction with all other consultant's drawings and specifications. • All workmanship & materials shall be in accordance with the requirements of current editions including amendments of the National Construction Code, relevant Australian Standards & local council requirements. • New materials are to be used throughout unless otherwise noted. • Concrete footings, slab, structural beams or any other structural members are to be designed by a practicing engineer.

**JJ Drafting
Australia P/L.**

26/90 Mona Vale Road, Mona Vale, NSW, 2103
PO Box 687, Dee Why, NSW, 2099
Mob. 0414 717 541 | Email. enquiries@jjdrafting.com.au
www.jjdrafting.com.au
ACN 651 693 346


REV:	DATE:	DESCRIPTION:
A	22/06/23	PRELIM OPTIONS 1 & 2 SENT
B	29/06/23	REVISED PRELIM DRAWINGS
C	10/07/23	DEVELOPMENT APPLICATION RELEASED
D	24/10/23	ADDITIONAL INFORMATION FROM COUNCIL
E	20/11/23	MODIFICATION TO APPROVED DA
F	30/01/25	MODIFICATION TO APPROVED DA

PROPOSED ALTERATIONS AND ADDITIONS 33 JOHN STREET AVALON NSW 2107 CLIENT: BROOKS	DRAWING TITLE: SITE ANALYSIS PLAN
---	--------------------------------------

DATE: JAN/25	DRAWN BY: PP	SCALE: 1:200 @ A3
JOB No: 1162/23	CHECKED BY: JJ	DRAWING No: MOD.01

**MODIFICATIONS TO APPROVED
DA2023 / 1210**

**NOTE: CHANGES TO APPROVED
DA SHOWN IN RED.**

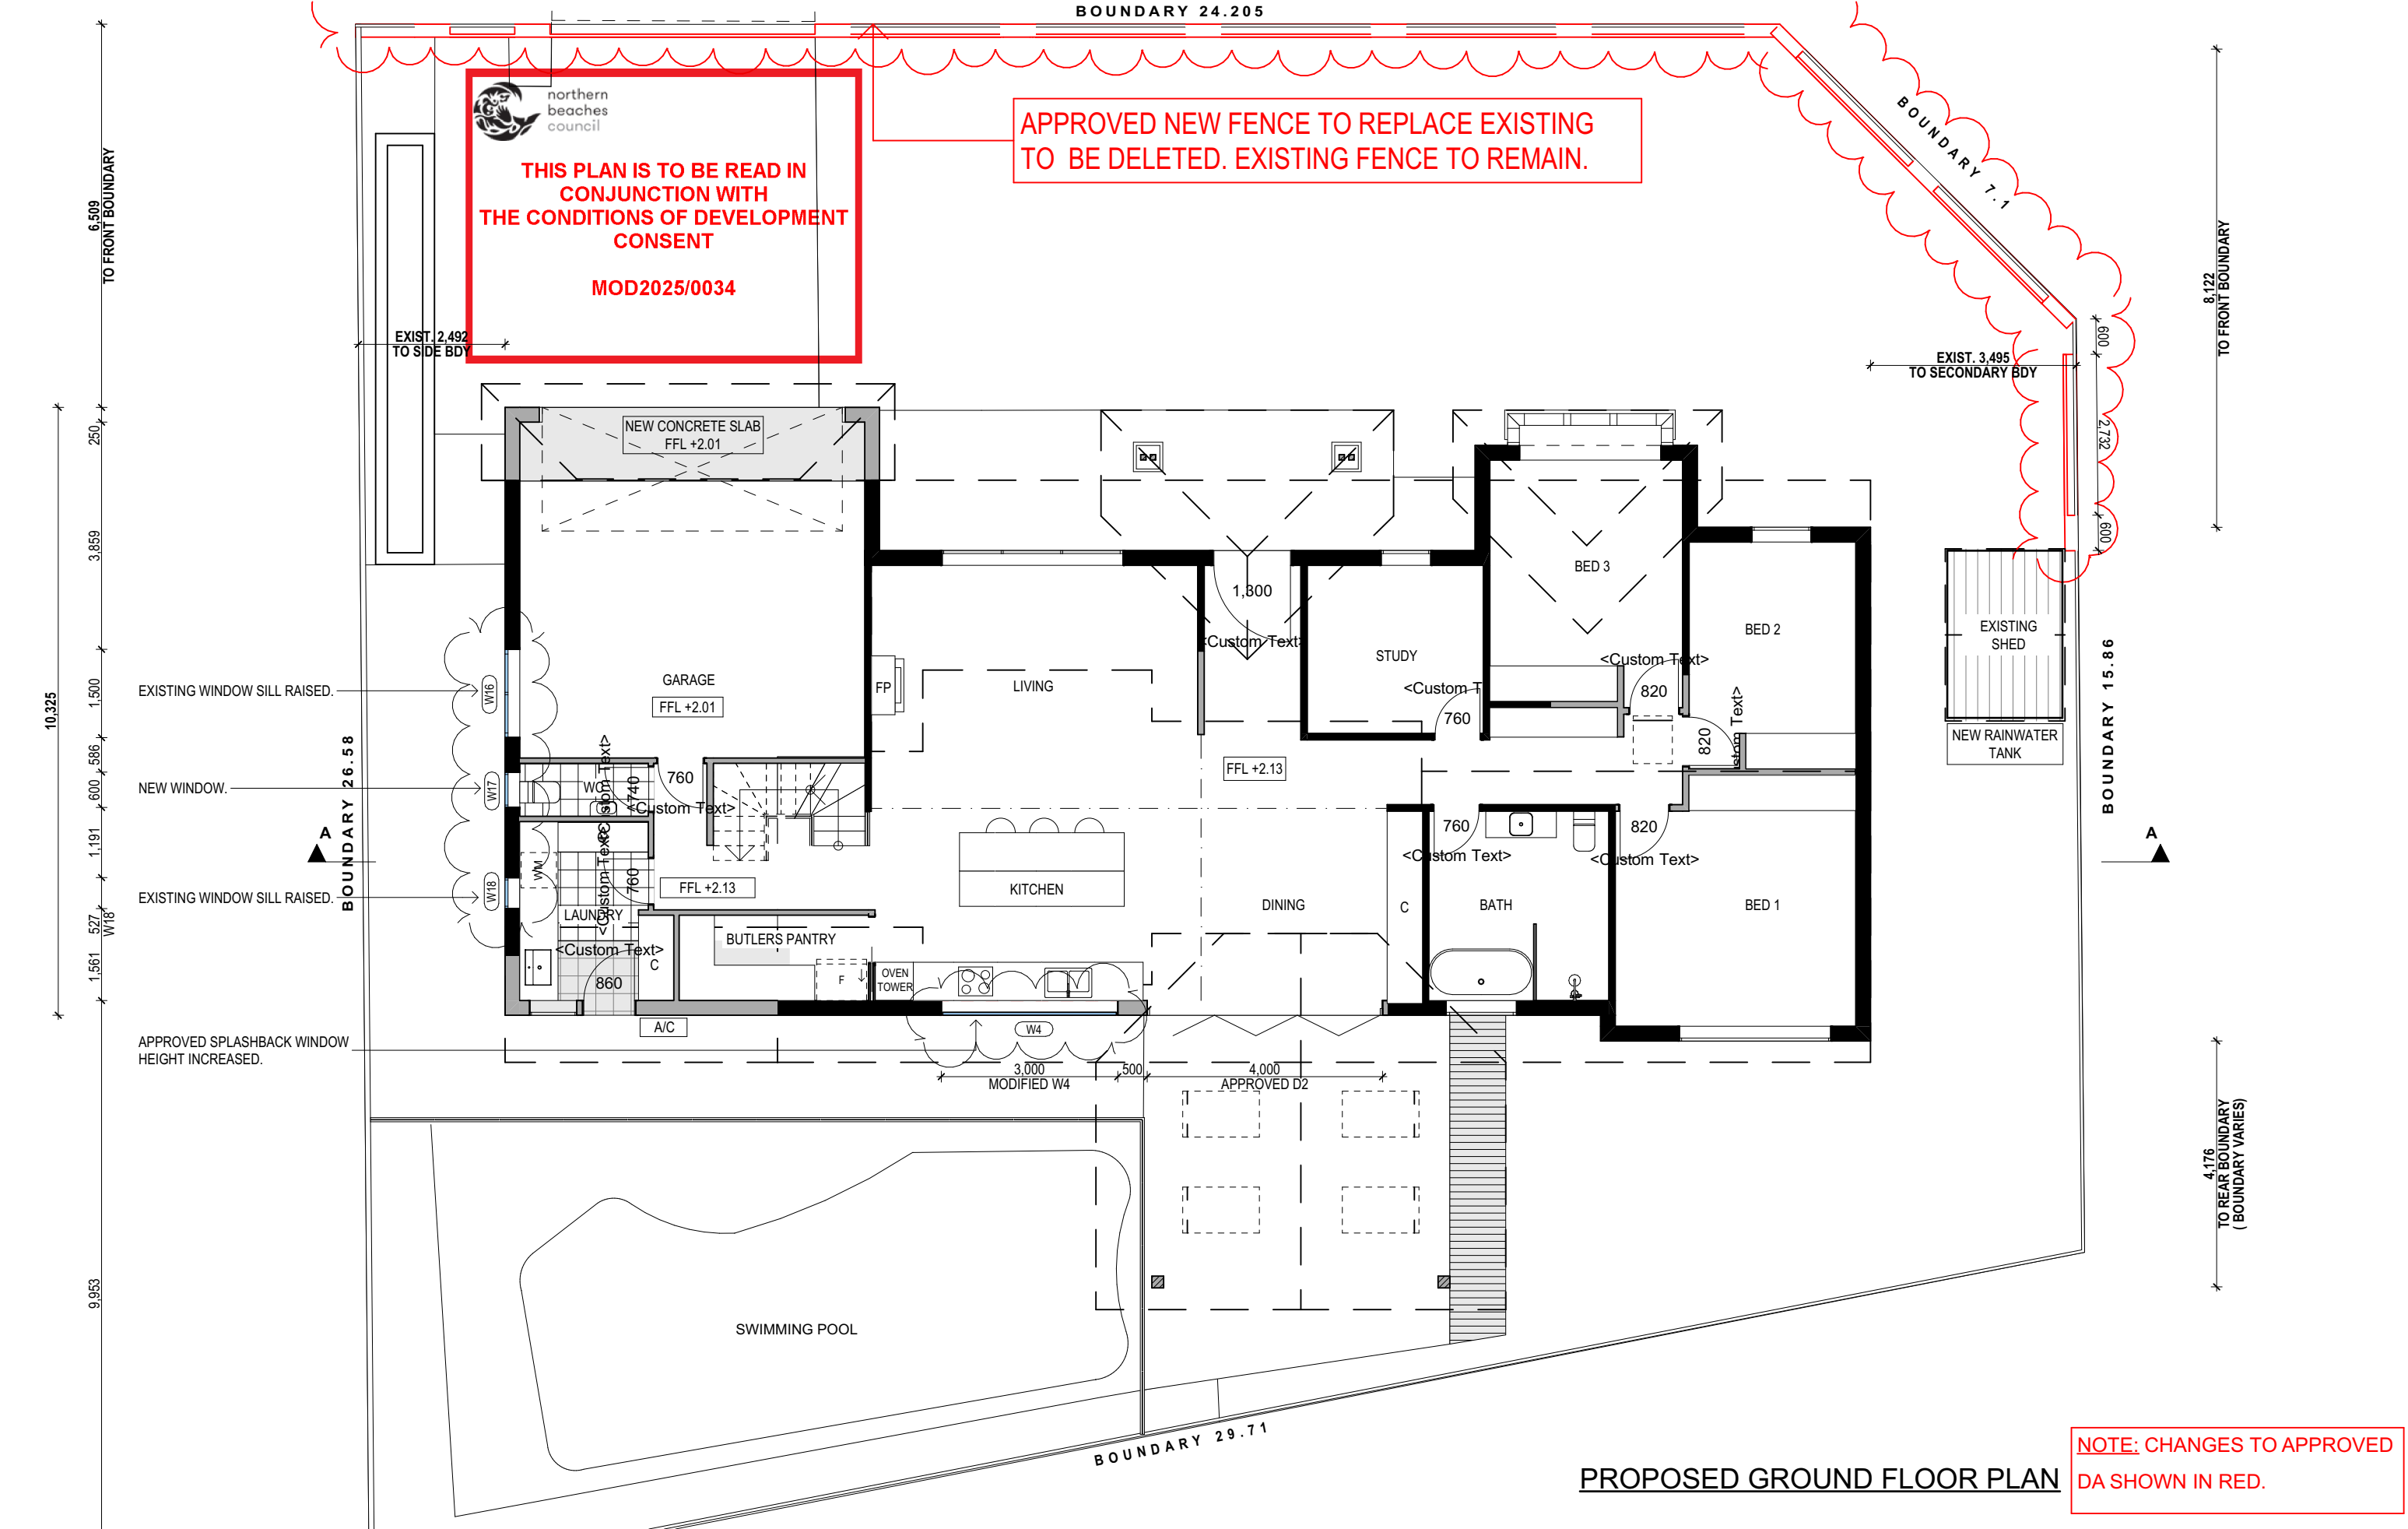

TRUE NORTH:

NOTES (E & OE)

- All structures including stormwater & drainage to engineer's details.
- Do not obtain dimensions by scaling drawings.
- All dimensions are to be checked on site prior to starting work.
- These drawings are to be read in conjunction with all other consultant's drawings and specifications.
- All workmanship & materials shall be in accordance with the requirements of current editions including amendments of the National Construction Code, relevant Australian Standards & local council requirements.
- New materials are to be used throughout unless otherwise noted.
- Concrete footings, slab, structural beams or any other structural members are to be designed by a practicing engineer.

JJ Drafting Australia P/L.

26/90 Mona Vale Road, Mona Vale, NSW, 2103
PO Box 687, Dee Why, NSW, 2099
Mob. 0414 717 541 | Email. enquiries@jjdrafting.com.au
www.jjdrafting.com.au
ACN 651 693 346

REV:	DATE:	DESCRIPTION:
A	22/06/23	PRELIM OPTIONS 1 & 2 SENT
B	29/06/23	REVISED PRELIM DRAWINGS
C	10/07/23	DEVELOPMENT APPLICATION RELEASED
D	24/10/23	ADDITIONAL INFORMATION FROM COUNCIL
E	20/11/23	MODIFICATION TO APPROVED DA
F	30/01/25	MODIFICATION TO APPROVED DA

PROPOSED ALTERATIONS AND ADDITIONS
33 JOHN STREET AVALON NSW 2107
CLIENT:
BROOKS

DRAWING TITLE:
GROUND FLOOR PLAN


DATE: JAN/25	DRAWN BY: PP	SCALE: 1:100 @ A3
JOB No: 1162/23	CHECKED BY: JJ	DRAWING No: MOD.02

NOTE: CHANGES TO APPROVED DA SHOWN IN RED.


 **northern
beaches
council**

**THIS PLAN IS TO BE READ IN
CONJUNCTION WITH
THE CONDITIONS OF DEVELOPMENT
CONSENT**

MOD2025/0034

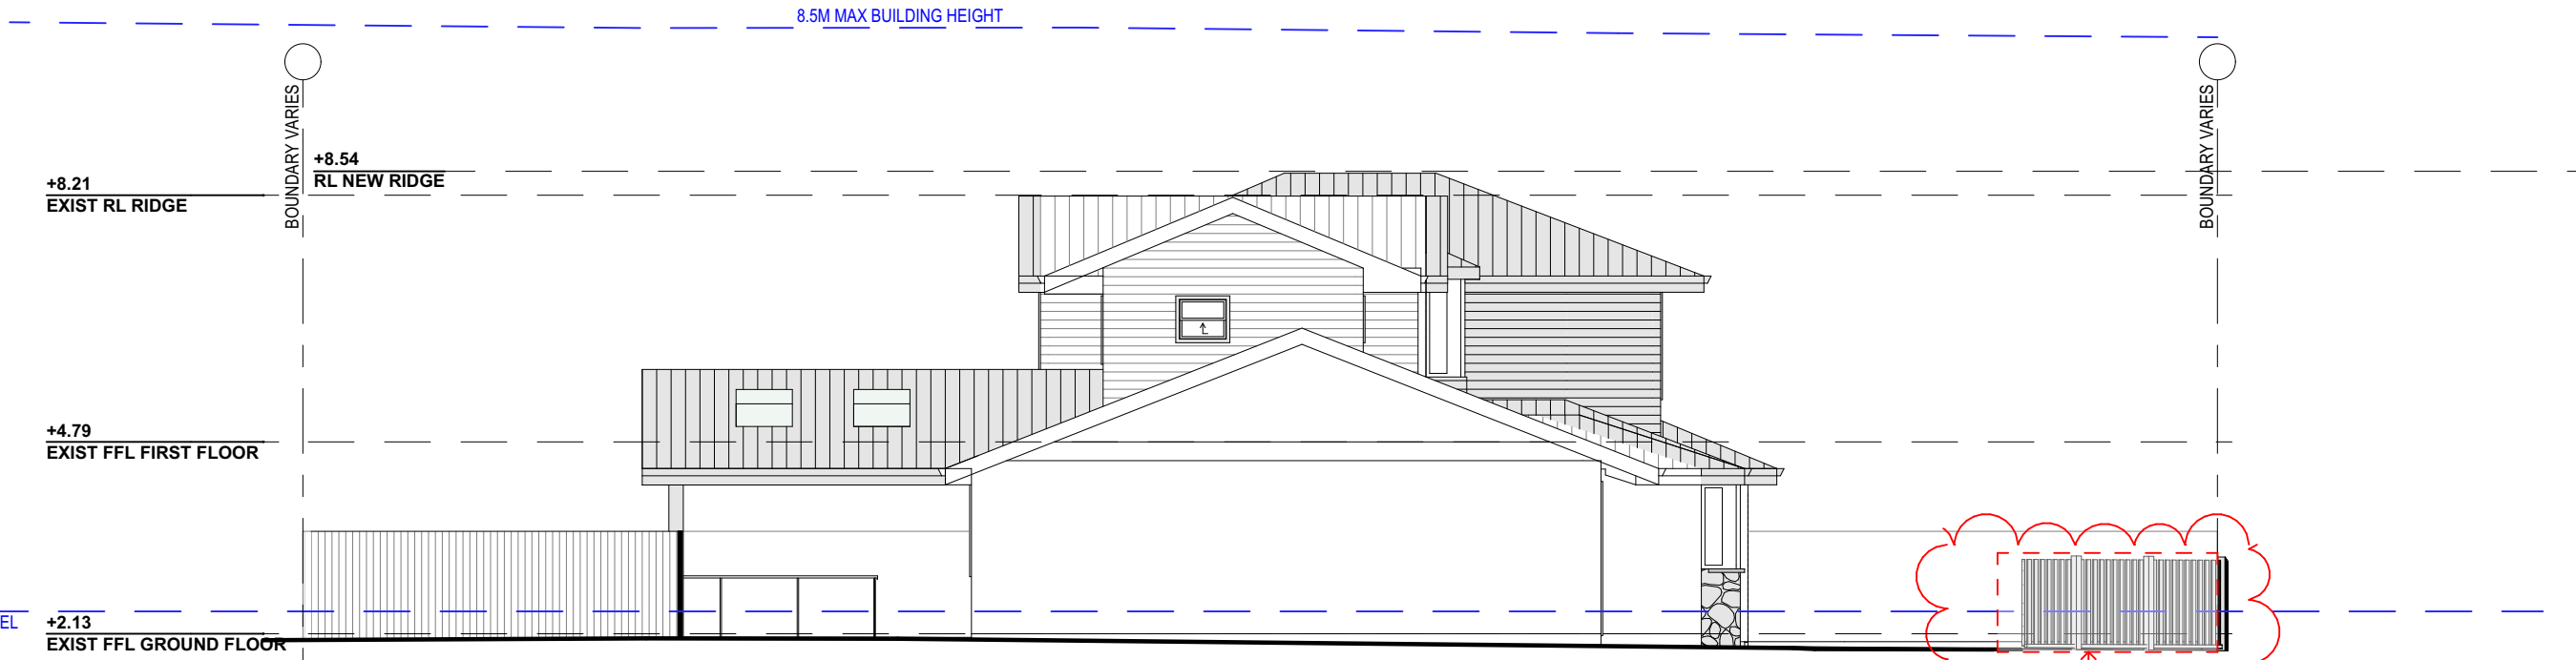

SOUTH EAST ELEVATION (CHANGES)

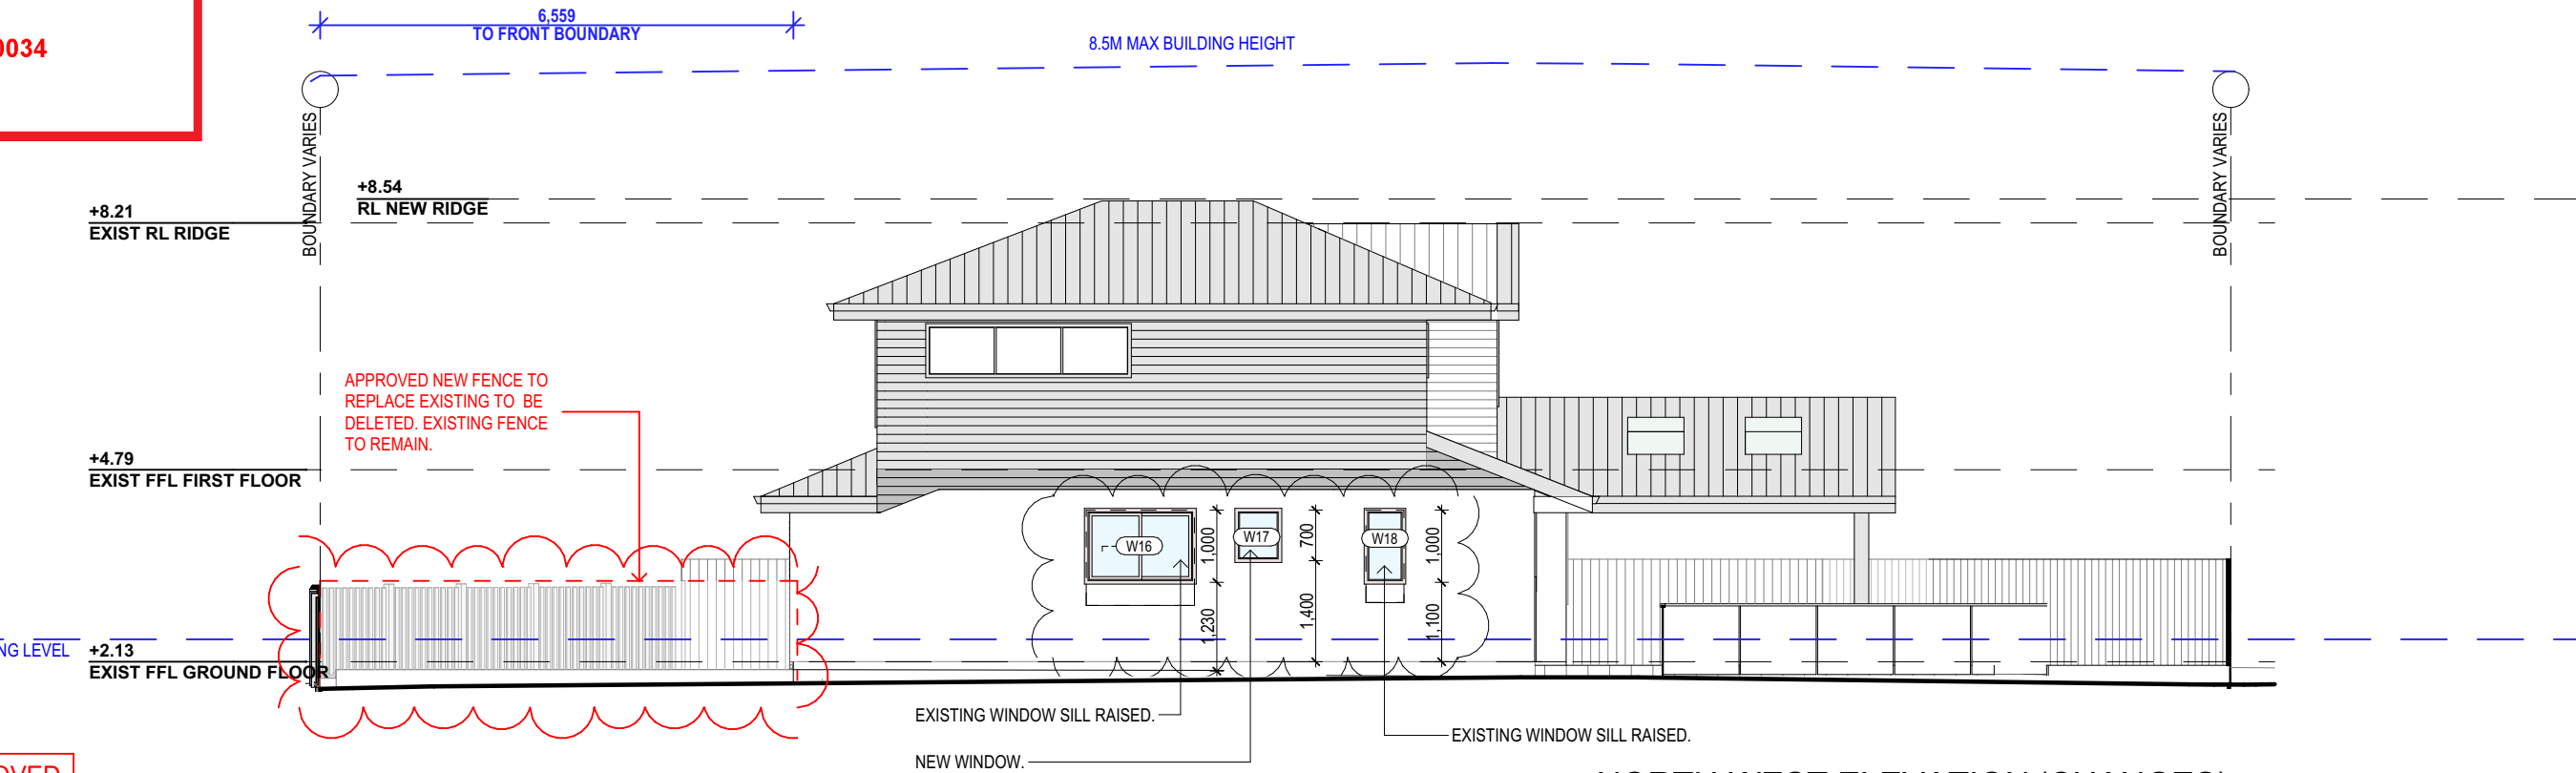

NORTH WEST ELEVATION (CHANGES)

**NOTE: CHANGES TO APPROVED
DA SHOWN IN RED.**

NOTES (E & OE)

- All structures including stormwater & drainage to engineer's details.
- Do not obtain dimensions by scaling drawings.
- All dimensions are to be checked on site prior to starting work.
- These drawings are to be read in conjunction with all other consultant's drawings and specifications.
- All workmanship & materials shall be in accordance with the requirements of current editions including amendments of the National Construction Code, relevant Australian Standards & local council requirements.
- New materials are to be used throughout unless otherwise noted.
- Concrete footings, slab, structural beams or any other structural members are to be designed by a practicing engineer.

**JJ Drafting
Australia P/L.**


26/90 Mona Vale Road, Mona Vale, NSW, 2103
PO Box 687, Dee Why, NSW, 2099
Mob. 0414 717 541 | Email. enquiries@jjdrafting.com.au
www.jjdrafting.com.au
ACN 651 693 346

REV:	DATE:	DESCRIPTION:
A	22/06/23	PRELIM OPTIONS 1 & 2 SENT
B	29/06/23	REVISED PRELIM DRAWINGS
C	10/07/23	DEVELOPMENT APPLICATION RELEASED
D	24/10/23	ADDITIONAL INFORMATION FROM COUNCIL
E	20/11/23	MODIFICATION TO APPROVED DA
F	30/01/25	MODIFICATION TO APPROVED DA

PROPOSED ALTERATIONS AND ADDITIONS
33 JOHN STREET AVALON NSW 2107
CLIENT:
BROOKS

DRAWING TITLE:
SOUTH EAST & NORTH WEST ELEVATIONS

DATE: JAN/25	DRAWN BY: PP	SCALE: 1:100 @ A3
JOB No: 1162/23	CHECKED BY: JJ	DRAWING No: MOD.04

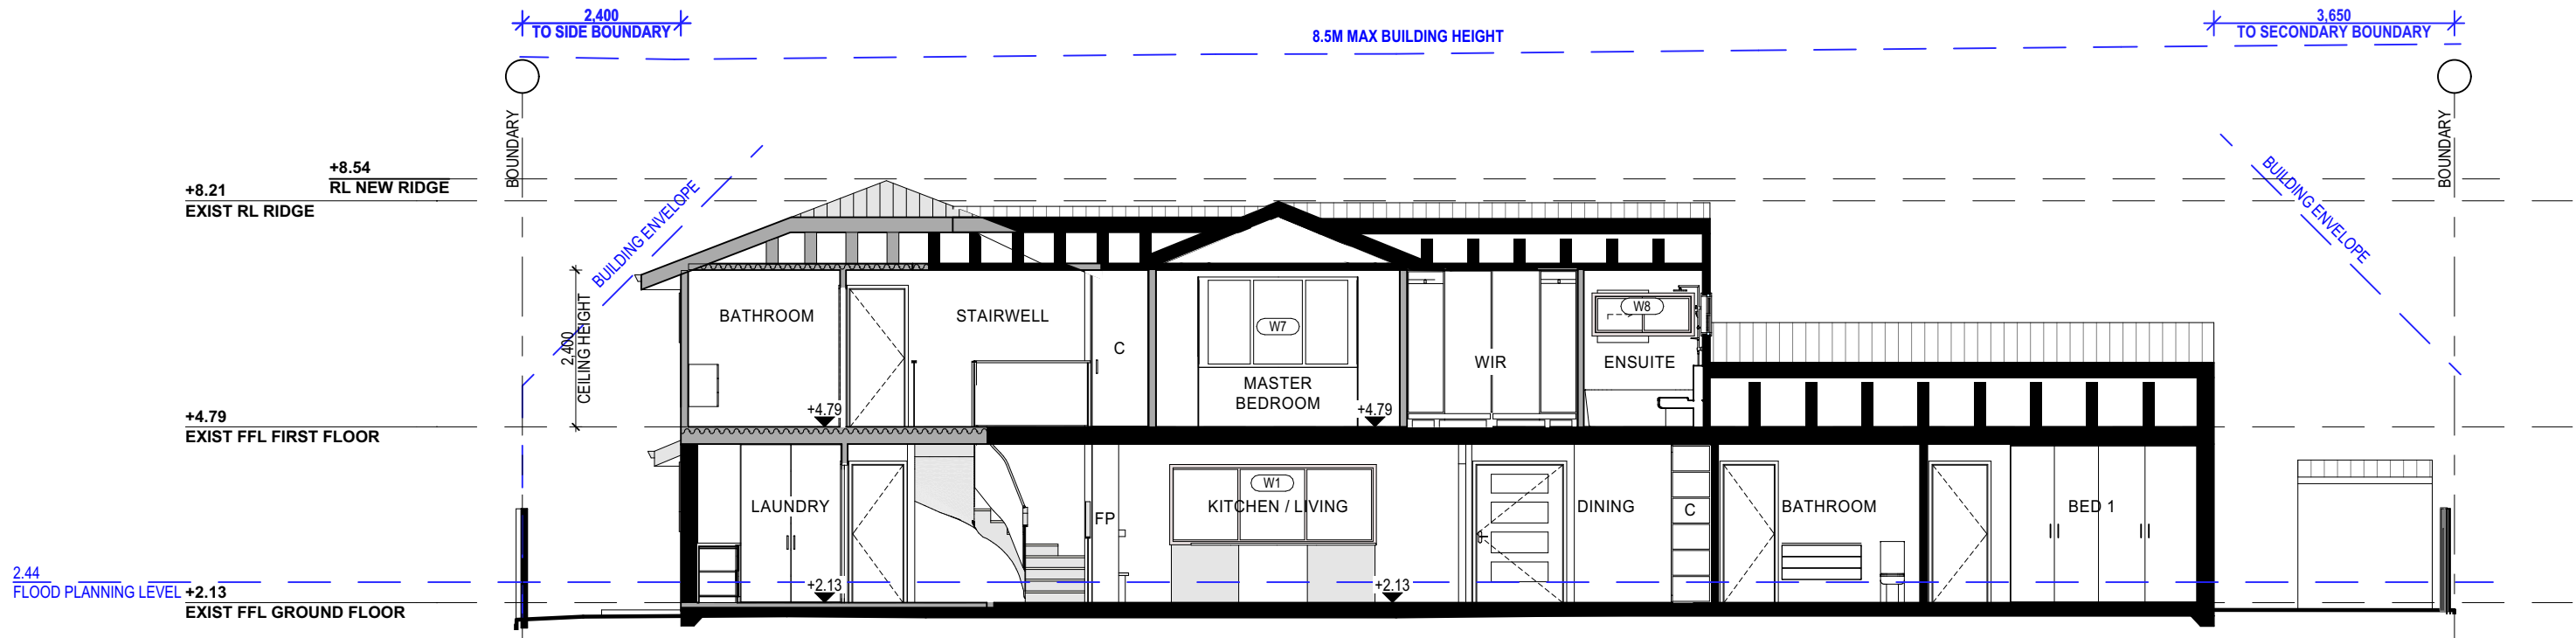


SECTION A-A (NO CHANGES)

 northern
beaches
council

**THIS PLAN IS TO BE READ IN
CONJUNCTION WITH
THE CONDITIONS OF DEVELOPMENT
CONSENT**

MOD2025/0034

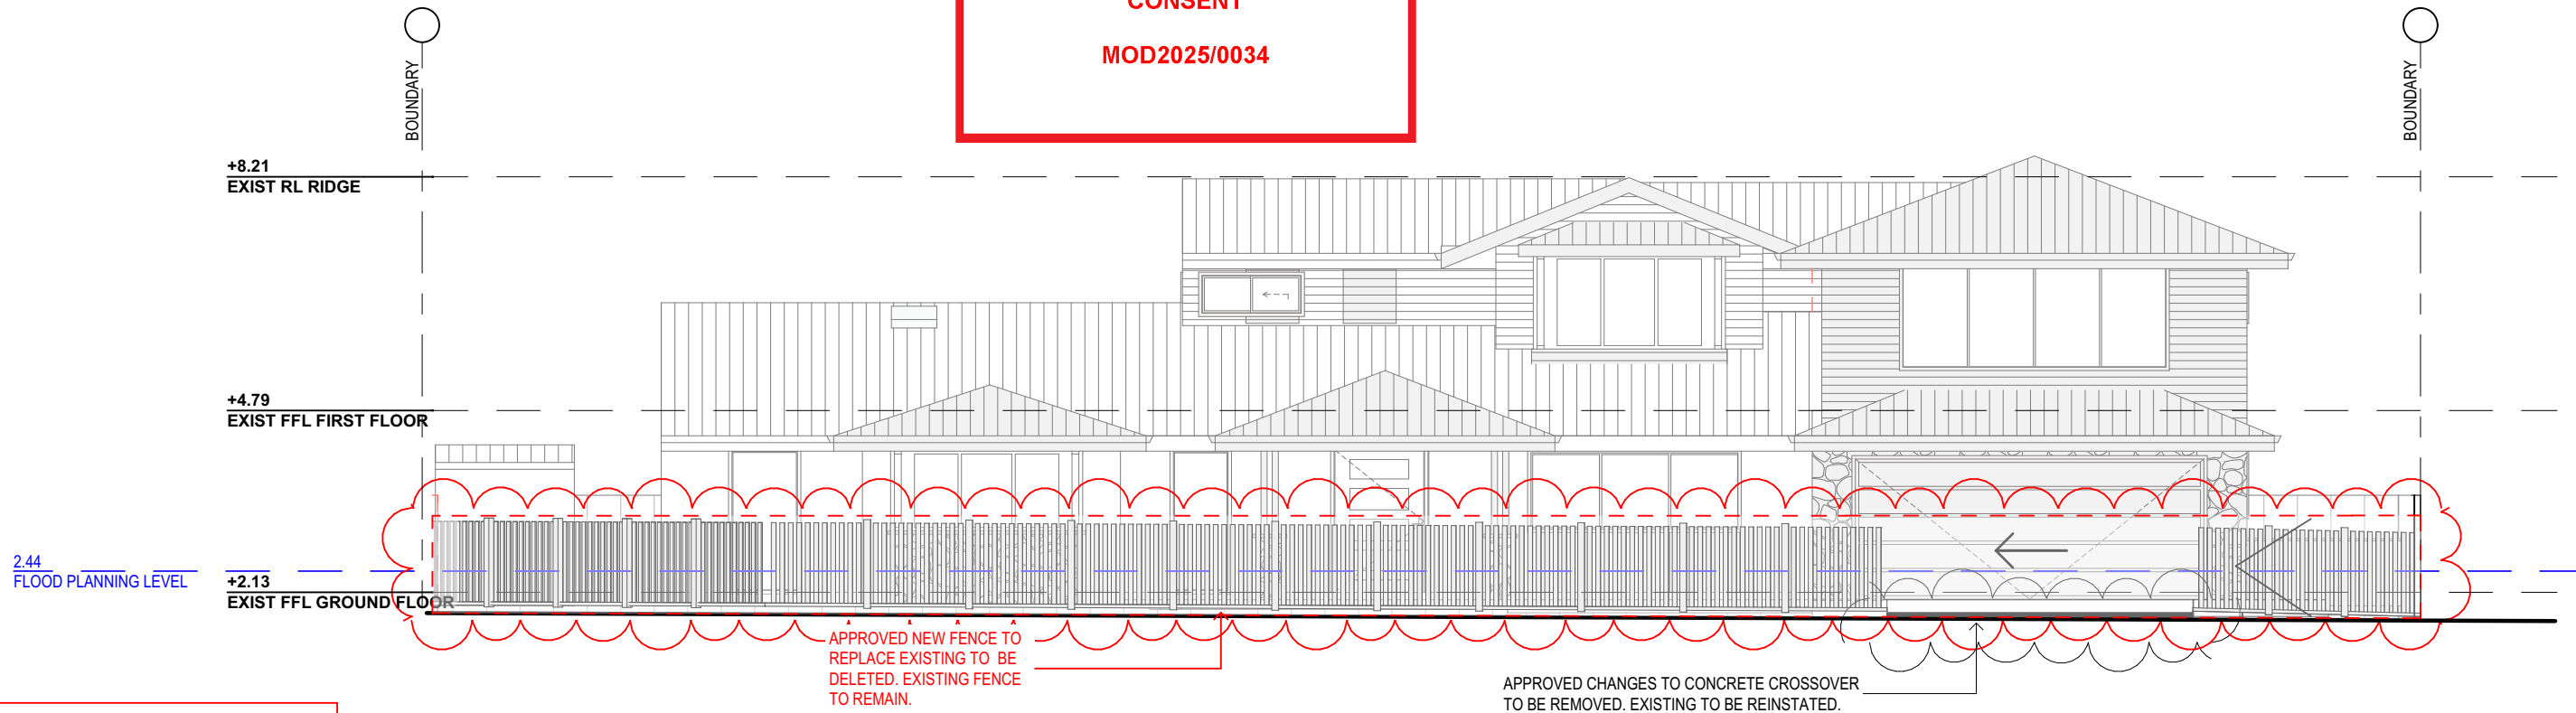

NORTH EAST FENCE ELEVATION

**NOTE: CHANGES TO APPROVED
DA SHOWN IN RED.**

	NOTES (E & OE) • All structures including stormwater & drainage to engineer's details. • Do not obtain dimensions by scaling drawings. • All dimensions are to be checked on site prior to starting work. • These drawings are to be read in conjunction with all other consultant's drawings and specifications. • All workmanship & materials shall be in accordance with the requirements of current editions including amendments of the National Construction Code, relevant Australian Standards & local council requirements. • New materials are to be used throughout unless otherwise noted. • Concrete footings, slab, structural beams or any other structural members are to be designed by a practicing engineer.	JJ Drafting Australia P/L. 26/90 Mona Vale Road, Mona Vale, NSW, 2103 PO Box 687, Dee Why, NSW, 2099 Mob. 0414 717 541 Email. enquiries@jjdrafting.com.au www.jjdrafting.com.au ACN 651 693 346	<table><tr><th>REV:</th><th>DATE:</th><th>DESCRIPTION:</th></tr><tr><td>A</td><td>22/06/23</td><td>PRELIM OPTIONS 1 & 2 SENT</td></tr><tr><td>B</td><td>29/06/23</td><td>REVISED PRELIM DRAWINGS</td></tr><tr><td>C</td><td>10/07/23</td><td>DEVELOPMENT APPLICATION RELEASED</td></tr><tr><td>D</td><td>24/10/23</td><td>ADDITIONAL INFORMATION FROM COUNCIL</td></tr><tr><td>E</td><td>20/11/23</td><td>MODIFICATION TO APPROVED DA</td></tr><tr><td>F</td><td>30/01/25</td><td>MODIFICATION TO APPROVED DA</td></tr><tr><td></td><td></td><td></td></tr></table>	REV:	DATE:	DESCRIPTION:	A	22/06/23	PRELIM OPTIONS 1 & 2 SENT	B	29/06/23	REVISED PRELIM DRAWINGS	C	10/07/23	DEVELOPMENT APPLICATION RELEASED	D	24/10/23	ADDITIONAL INFORMATION FROM COUNCIL	E	20/11/23	MODIFICATION TO APPROVED DA	F	30/01/25	MODIFICATION TO APPROVED DA				<table><tr><td colspan="2">PROPOSED ALTERATIONS AND ADDITIONS</td></tr><tr><td colspan="2">33 JOHN STREET AVALON NSW 2107</td></tr><tr><td colspan="2">CLIENT: BROOKS</td></tr><tr><td colspan="2">DRAWING TITLE: SECTION A</td></tr></table>	PROPOSED ALTERATIONS AND ADDITIONS		33 JOHN STREET AVALON NSW 2107		CLIENT: BROOKS		DRAWING TITLE: SECTION A		<table><tr><td>DATE:</td><td>DRAWN BY:</td><td>SCALE:</td></tr><tr><td>JAN/25</td><td>PP</td><td>1:100 @ A3</td></tr></table>	DATE:	DRAWN BY:	SCALE:	JAN/25	PP	1:100 @ A3
			REV:	DATE:	DESCRIPTION:																																						
			A	22/06/23	PRELIM OPTIONS 1 & 2 SENT																																						
			B	29/06/23	REVISED PRELIM DRAWINGS																																						
C	10/07/23	DEVELOPMENT APPLICATION RELEASED	
D	24/10/23	ADDITIONAL INFORMATION FROM COUNCIL	
E	20/11/23	MODIFICATION TO APPROVED DA	
F	30/01/25	MODIFICATION TO APPROVED DA	
PROPOSED ALTERATIONS AND ADDITIONS	
33 JOHN STREET AVALON NSW 2107	
CLIENT: BROOKS	
DRAWING TITLE: SECTION A	
DATE:	DRAWN BY:	SCALE:	
JAN/25	PP	1:100 @ A3	
	<table><tr><td>JOB No:</td><td>CHECKED BY:</td><td>DRAWING No:</td></tr><tr><td>1162/23</td><td>JJ</td><td>MOD.05</td></tr></table>	JOB No:	CHECKED BY:	DRAWING No:	1162/23	JJ	MOD.05																																				
JOB No:	CHECKED BY:	DRAWING No:	
1162/23	JJ	MOD.05	