



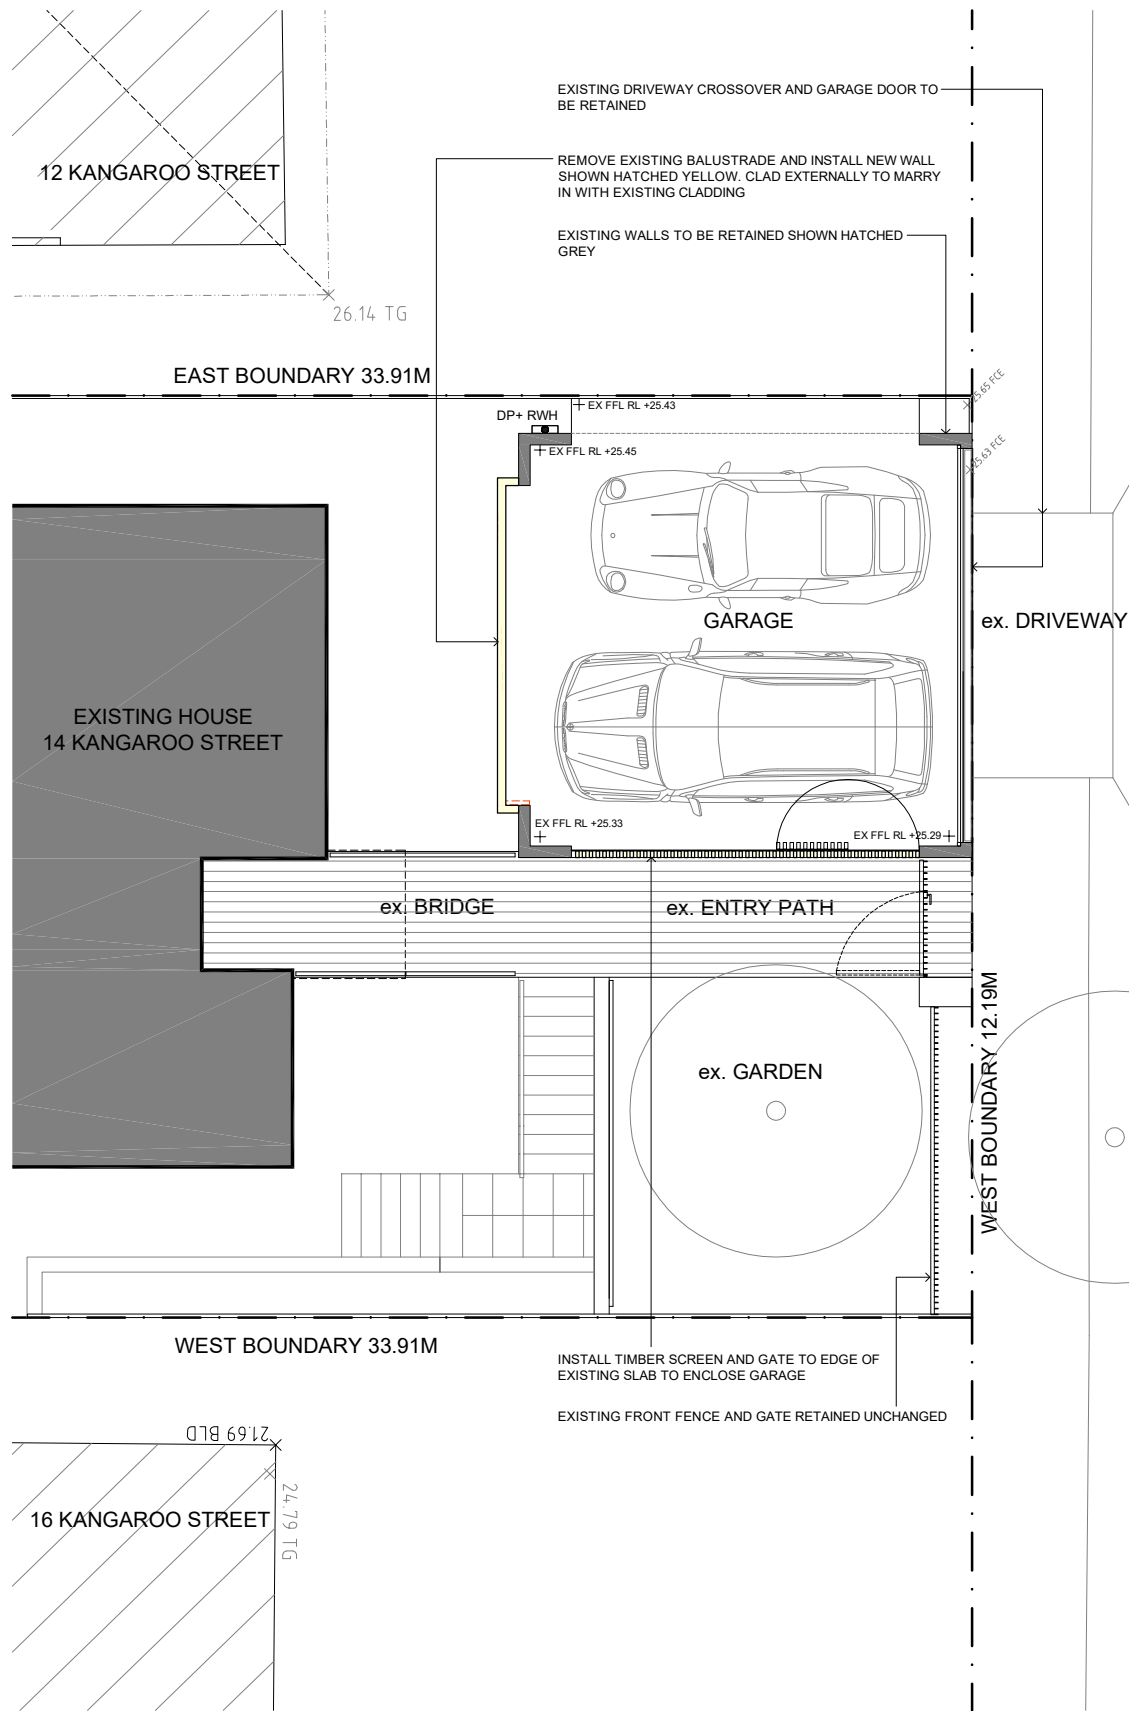

GARAGE FLOOR PLAN
SCALE 1:100@A3

kangaroo street

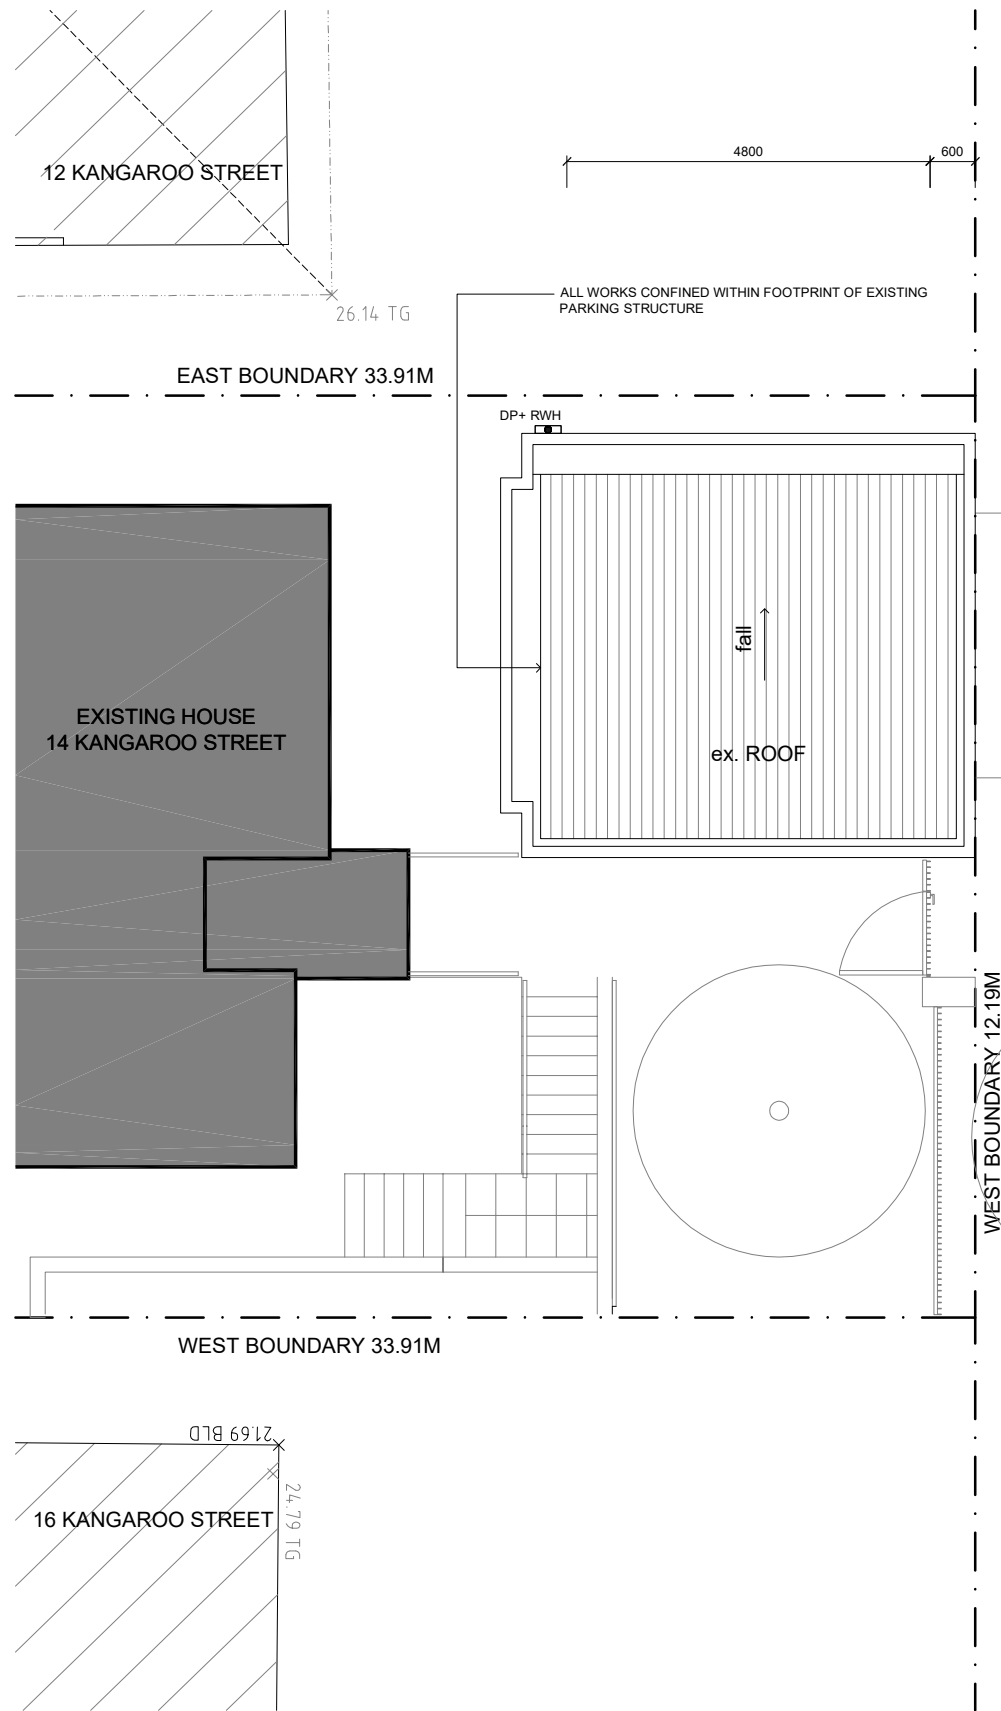

GARAGE ROOF PLAN
SCALE 1:100@A3

kangaroo street




**northern
beaches
council**


**THIS PLAN IS TO BE READ IN
CONJUNCTION WITH
THE CONDITIONS OF DEVELOPMENT
CONSENT**

DA2022/0148


	</
--	--	----

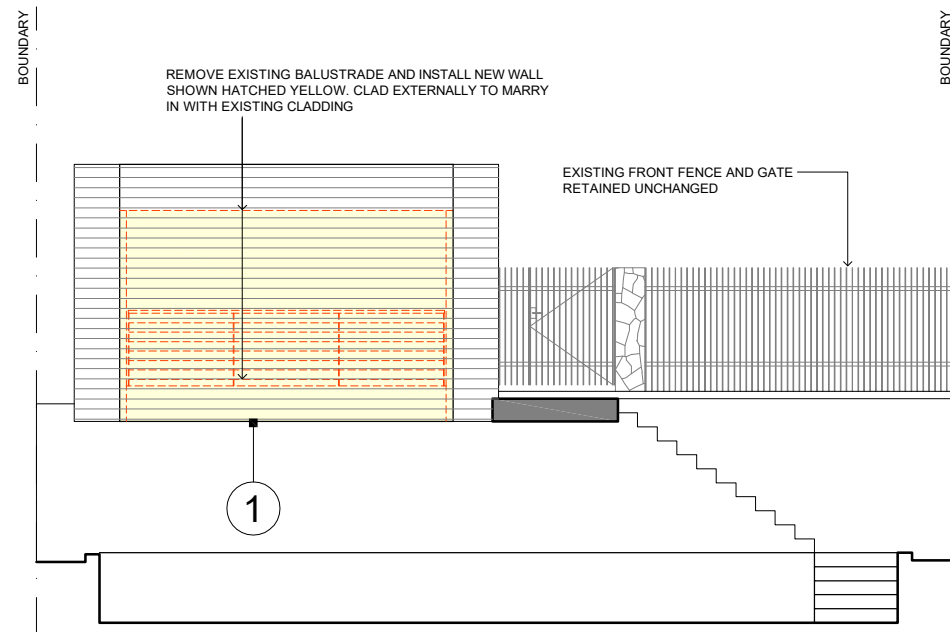


 **NORTH ELEVATION
GARAGE** SCALE 1:100@A3

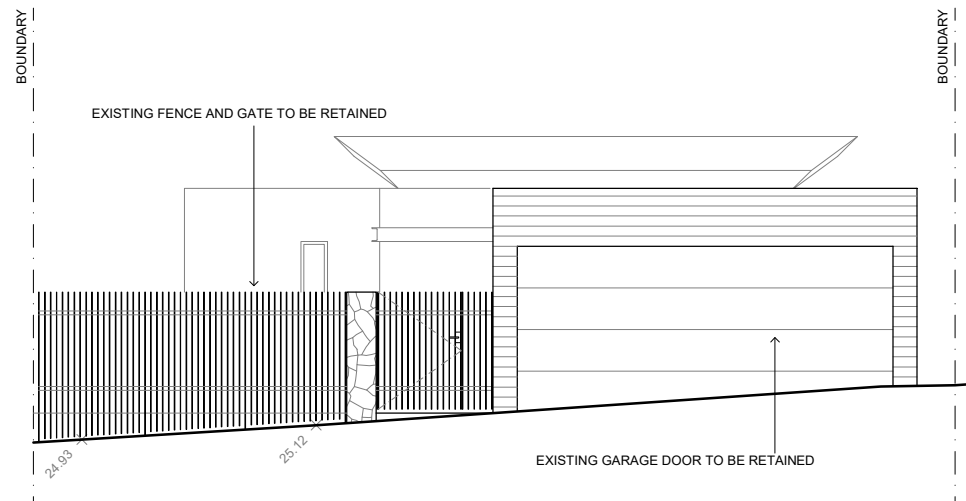

 **SOUTH ELEVATION
GARAGE** SCALE 1:100@A3

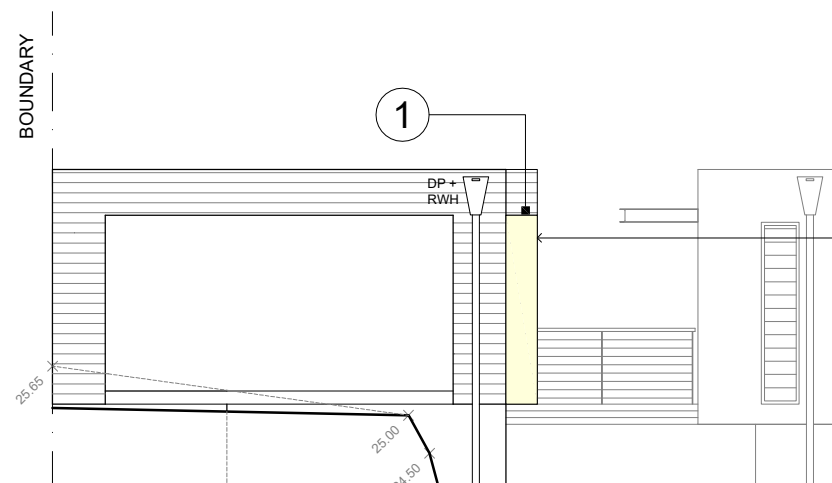

 **EAST ELEVATION
GARAGE** SCALE 1:100@A3

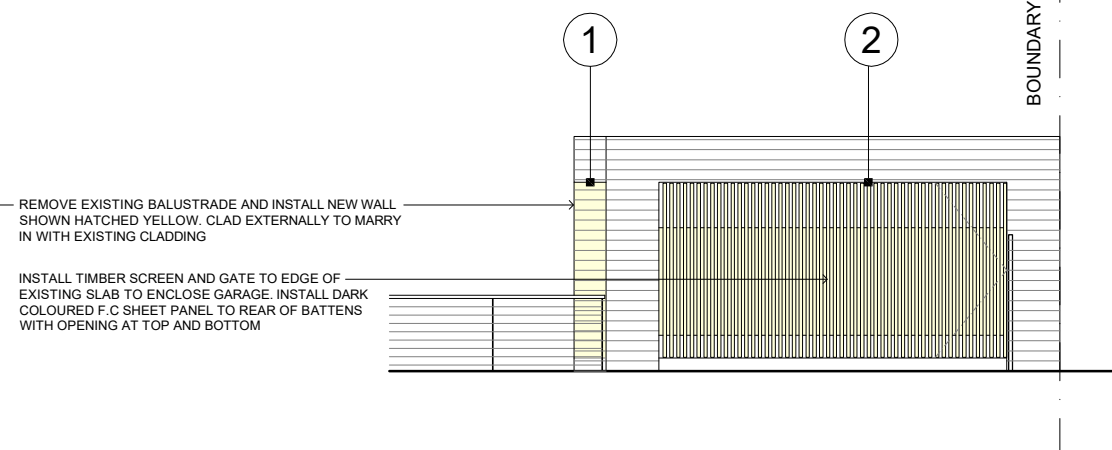

 **WEST ELEVATION
GARAGE** SCALE 1:100@A3

EXTERNAL FINISHES SCHEDULE

- 1 WALL CLADDING
FIBRE CEMENT SHEET WITH
PAINT FINISH



- 2 TIMBER SCREEN
CLEAR FINISH



 **northern
beaches
council**

**THIS PLAN IS TO BE READ IN
CONJUNCTION WITH
THE CONDITIONS OF DEVELOPMENT
CONSENT**

DA2022/0148

--	--	