


 northern
beaches
council

THIS PLAN IS TO BE READ IN
CONJUNCTION WITH
THE CONDITIONS OF DEVELOPMENT
CONSENT

DA2019/1501

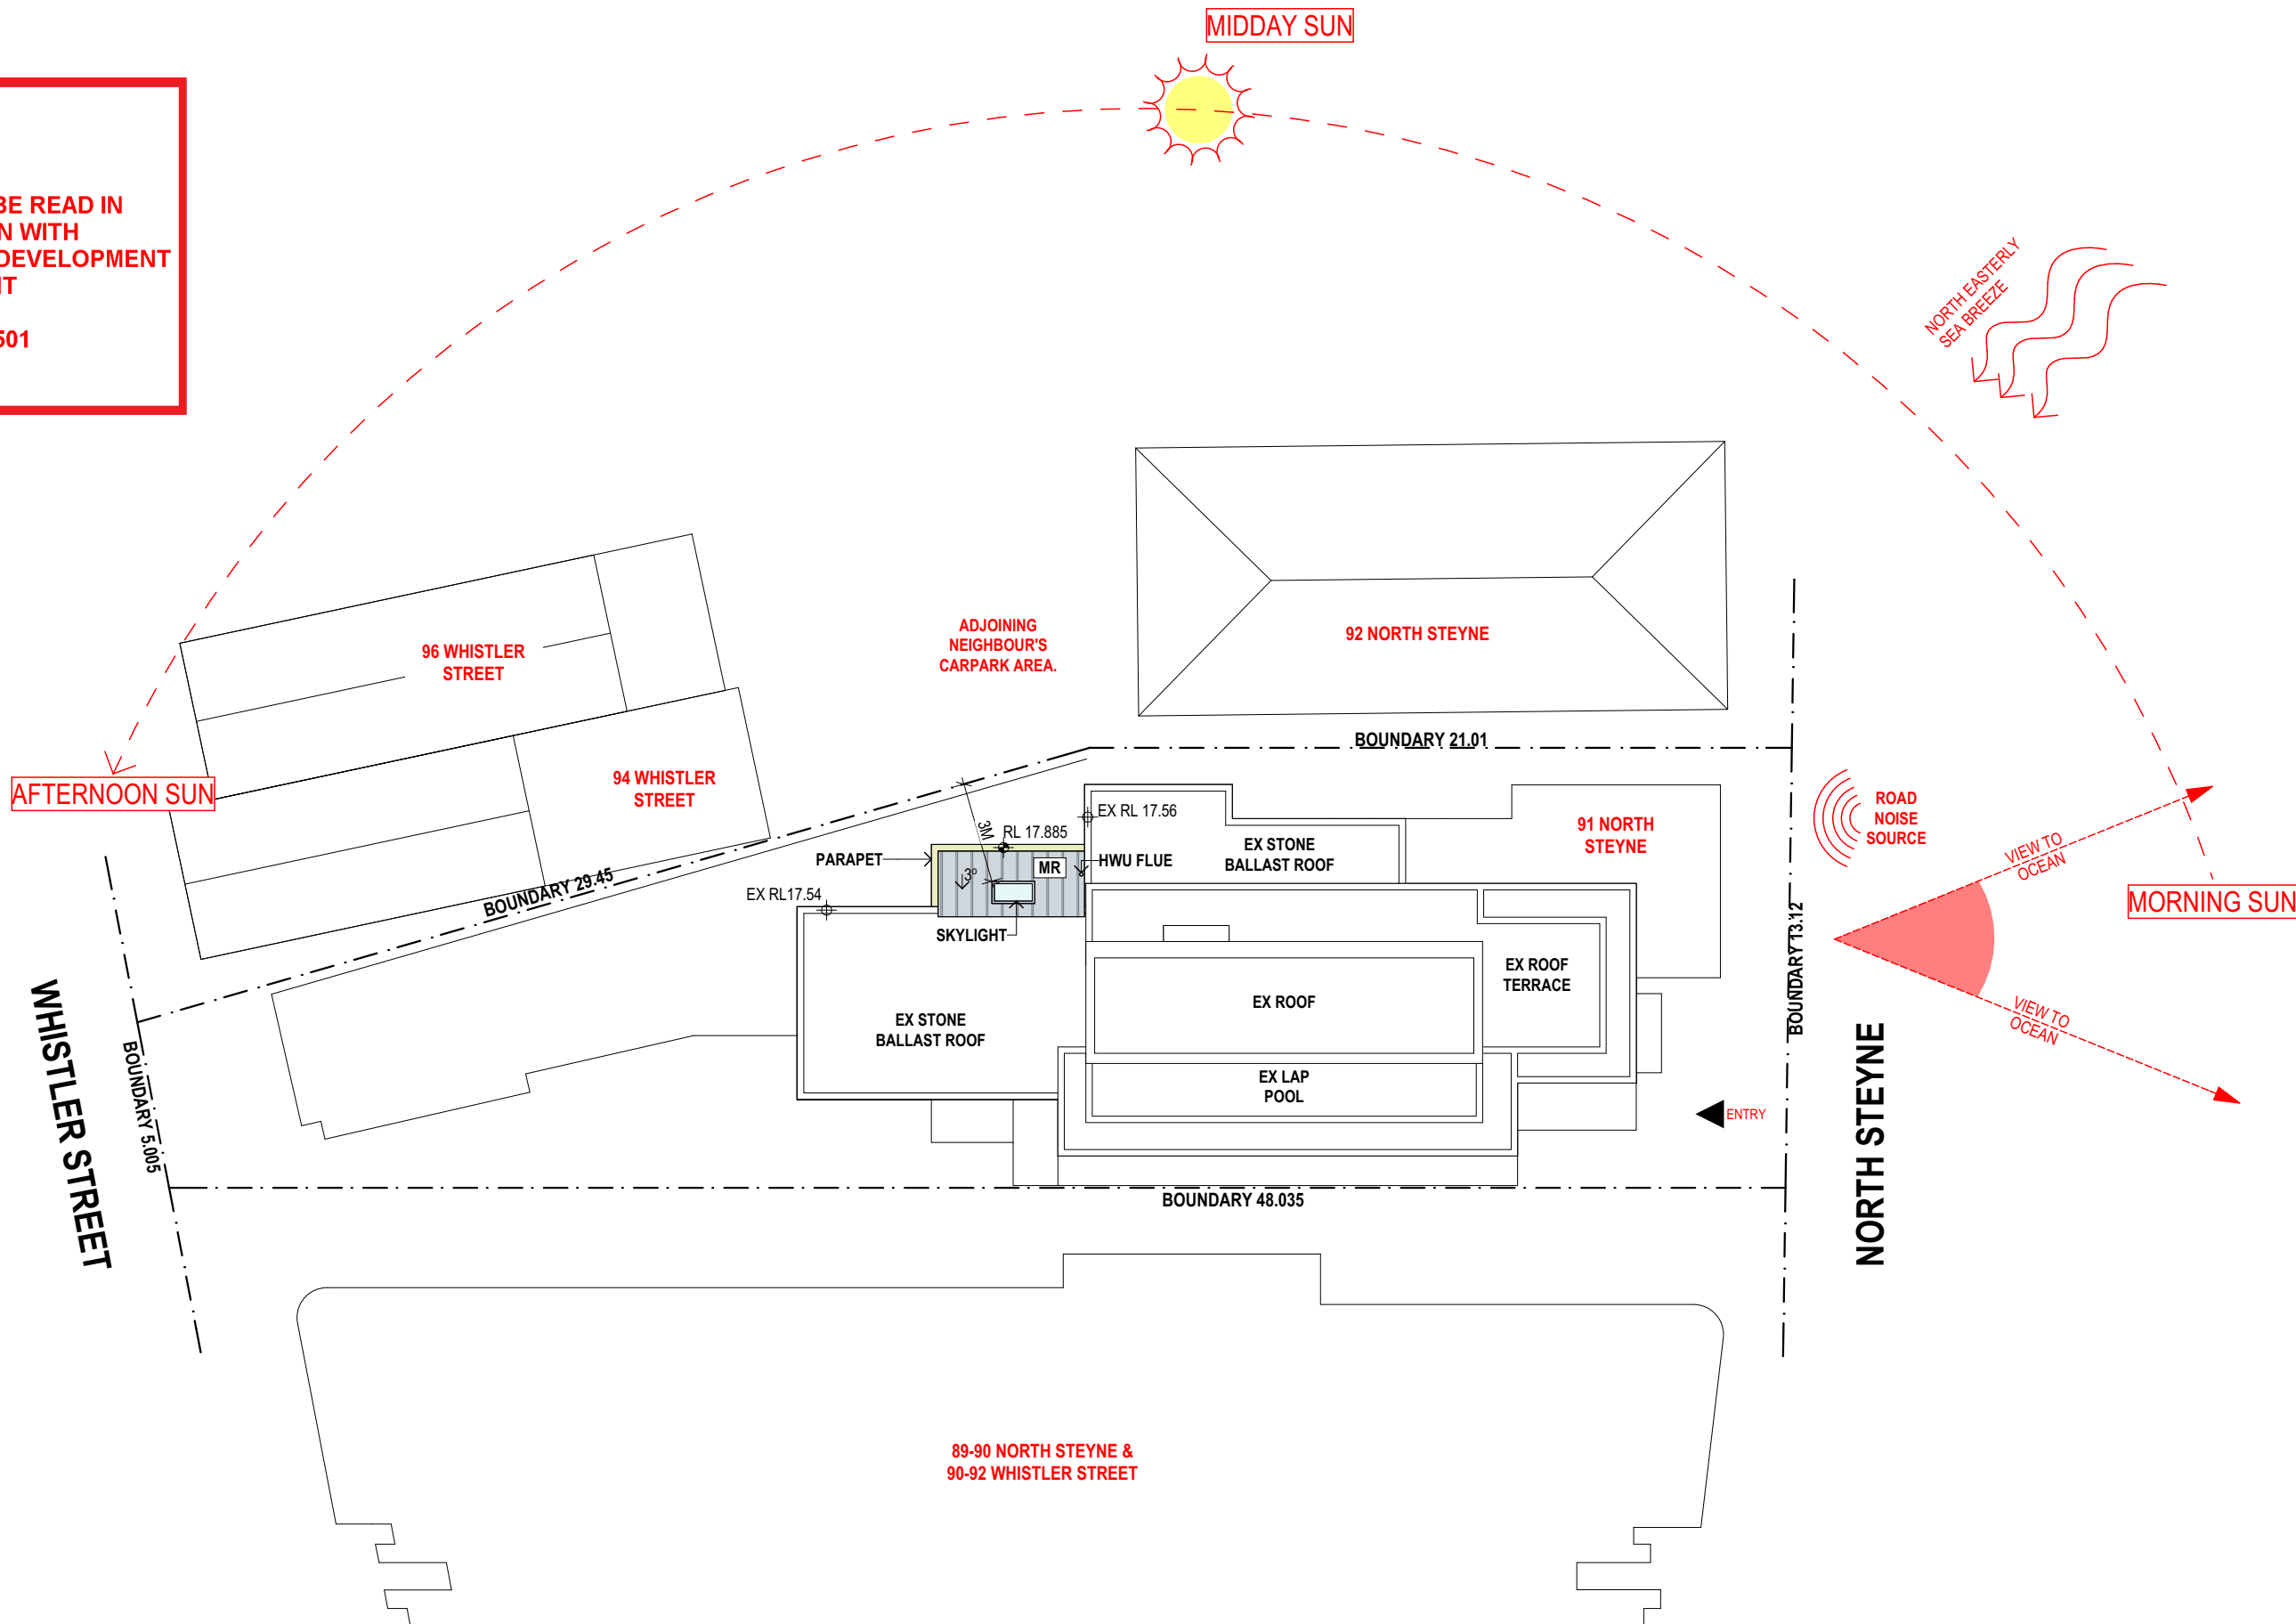

1 SITE PLAN & ANALYSIS
1:200

NOT FOR CONSTRUCTION




MACCORMICK + ASSOCIATES ARCHITECTS, 13 VICTORIA STREET QUEENS PARK NSW 2022
T 9037 0437 E hello@maccormickarchitects.com.au ACN 147 572 807 ARCHITECT REG 6702
THE BUILDER SHALL CHECK & VERIFY ALL DIMENSIONS & VERIFY ALL ERRORS AND OMISSIONS TO THE
ARCHITECT. CONTRACTOR TO REPORT DISCREPANCIES IMMEDIATELY. THIS DRAWING IS TO BE USED IN
CONJUNCTION WITH ALL RELEVANT CONTRACTS. DO NOT SCALE OFF DRAWINGS. DRAWINGS SHALL NOT
BE USED FOR CONSTRUCTION PURPOSES UNTILL ISSUED BY THE ARCHITECT FOR CONSTRUCTION.
THIS DRAWING IS COPYRIGHT AND MAY NOT BE USED WITHOUT WRITTEN CONSENT FROM THE ARCHITECT



PROJECT
DONNELLY+FONTANA APTS
U4+5 91 NORTH STEYNE, MANLY, NSW, 2095
SP 90330
S:\01 Projects\19\1908_5-91NorthSteyne\02_design\02_Concept\DA\1908_91NorthSteyne_DA_final mark-ups_18.12.19.pln

PROJECT NO	REVISION
1908	P1 INITIAL COUNCIL MEETING
	P2 PRELIMINARY 19.11.19
	P3 PRELIM SET FOR PLANNER 29.11.19
	A DEVELOPMENT APPLICATION DEC 19

DATE PRINTED: 19/12/2019
PAPER SIZE: A3
DRAWN BY: MD
CHECKED BY: MM

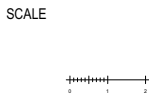

DRAWING TITLE
SITE PLAN + SITE ANALYSIS

DRAWING STATUS
DA

DRAWING NO
DA01.1


REVISION
A



northern
beaches
council

THIS PLAN IS TO BE READ IN
CONJUNCTION WITH
THE CONDITIONS OF DEVELOPMENT
CONSENT

DA2019/1501

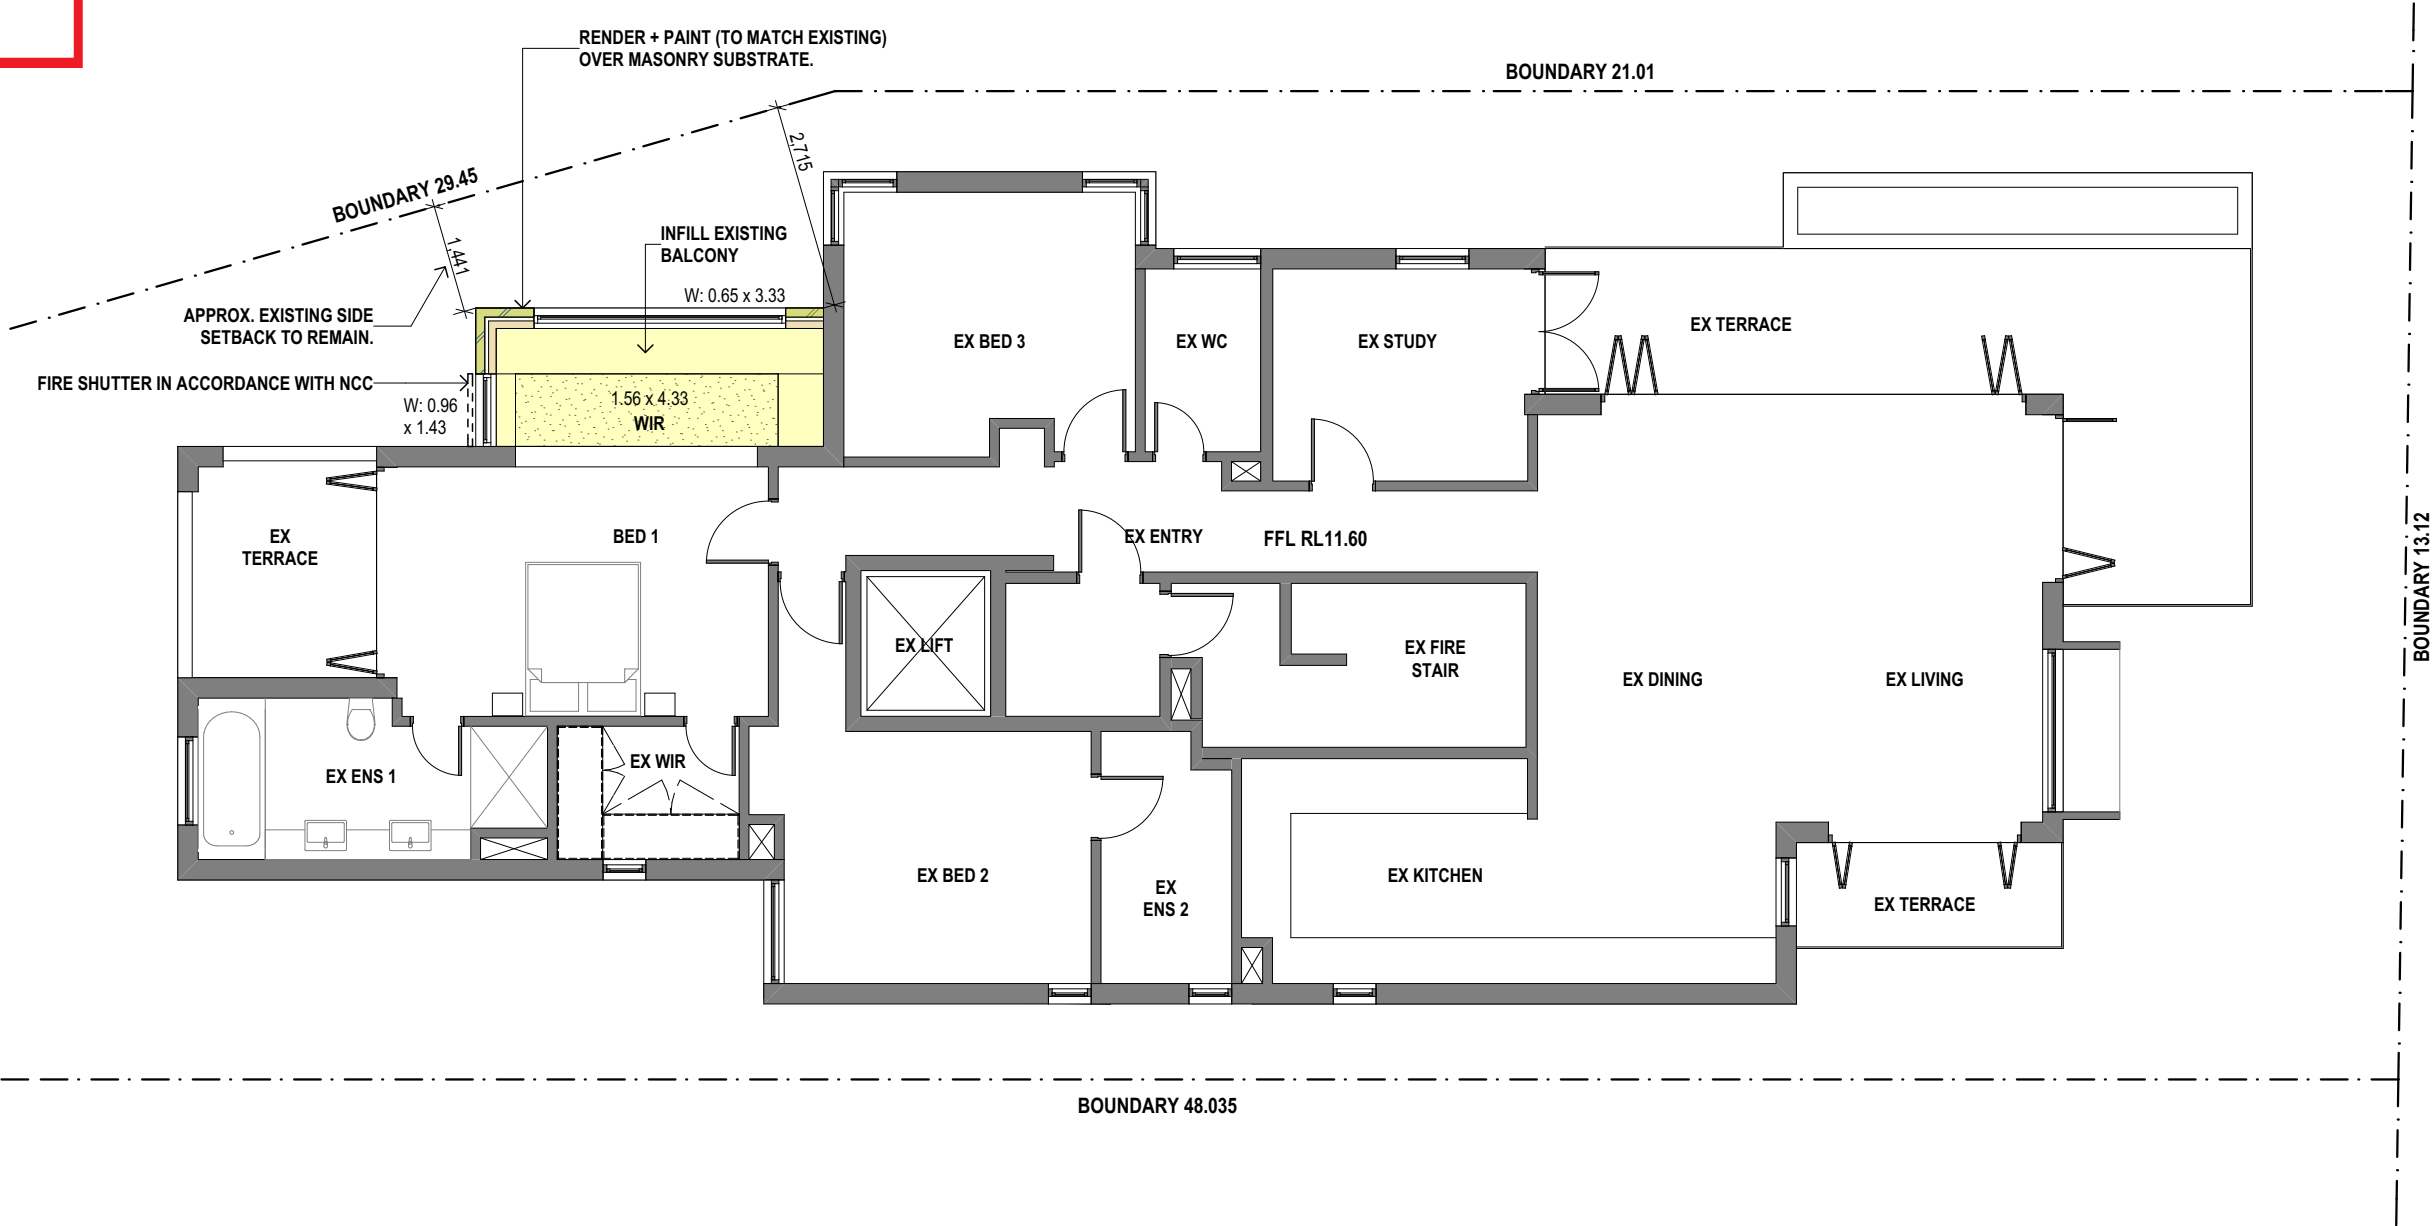

LEVEL 2 (APARTMENT 4)

NOT FOR CONSTRUCTION




MACCORMICK + ASSOCIATES ARCHITECTS,
T 9037 0437 E hello@maccormickarchitects.com.au
13 VICTORIA STREET QUEENS PARK NSW 2022
ACN 147 572 807 ARCHITECT REG 6702
THE BUILDER SHALL CHECK & VERIFY ALL DIMENSIONS & VERIFY ALL ERRORS AND OMISSIONS TO THE
ARCHITECT. CONTRACTOR TO REPORT DISCREPANCIES IMMEDIATELY. THIS DRAWING IS TO BE USED IN
CONJUNCTION WITH ALL RELEVANT CONTRACTS. DO NOT SCALE OFF DRAWINGS. DRAWINGS SHALL NOT
BE USED FOR CONSTRUCTION PURPOSES UNTILL ISSUED BY THE ARCHITECT FOR CONSTRUCTION.
THIS DRAWING IS COPYRIGHT AND MAY NOT BE USED WITHOUT WRITTEN CONSENT FROM THE ARCHITECT



PROJECT
DONNELLY+FONTANA APTS
U4+5 91 NORTH STEYNE, MANLY, NSW, 2095
SP 90330
S:\01 Projects\19\1908_5-91NorthStyne\02_design\02_Concept\DA\1908_91NorthStyne_DA_final mark-ups_18.12.19.pln

PROJECT NO	REVISION
1908	P1 INITIAL COUNCIL MEETING
	P2 PRELIMINARY 19.11.19
	P3 PRELIM SET FOR PLANNER 29.11.19
	A DEVELOPMENT APPLICATION DEC 19

DATE PRINTED: 19/12/2019
PAPER SIZE: A3
DRAWN BY: MD
CHECKED BY: MM

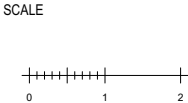

DRAWING TITLE
APARTMENT 4
DRAWING STATUS
DA

DRAWING NO

DA02.2

REVISION


A



northern
beaches
council

THIS PLAN IS TO BE READ IN
CONJUNCTION WITH
THE CONDITIONS OF DEVELOPMENT
CONSENT

DA2019/1501

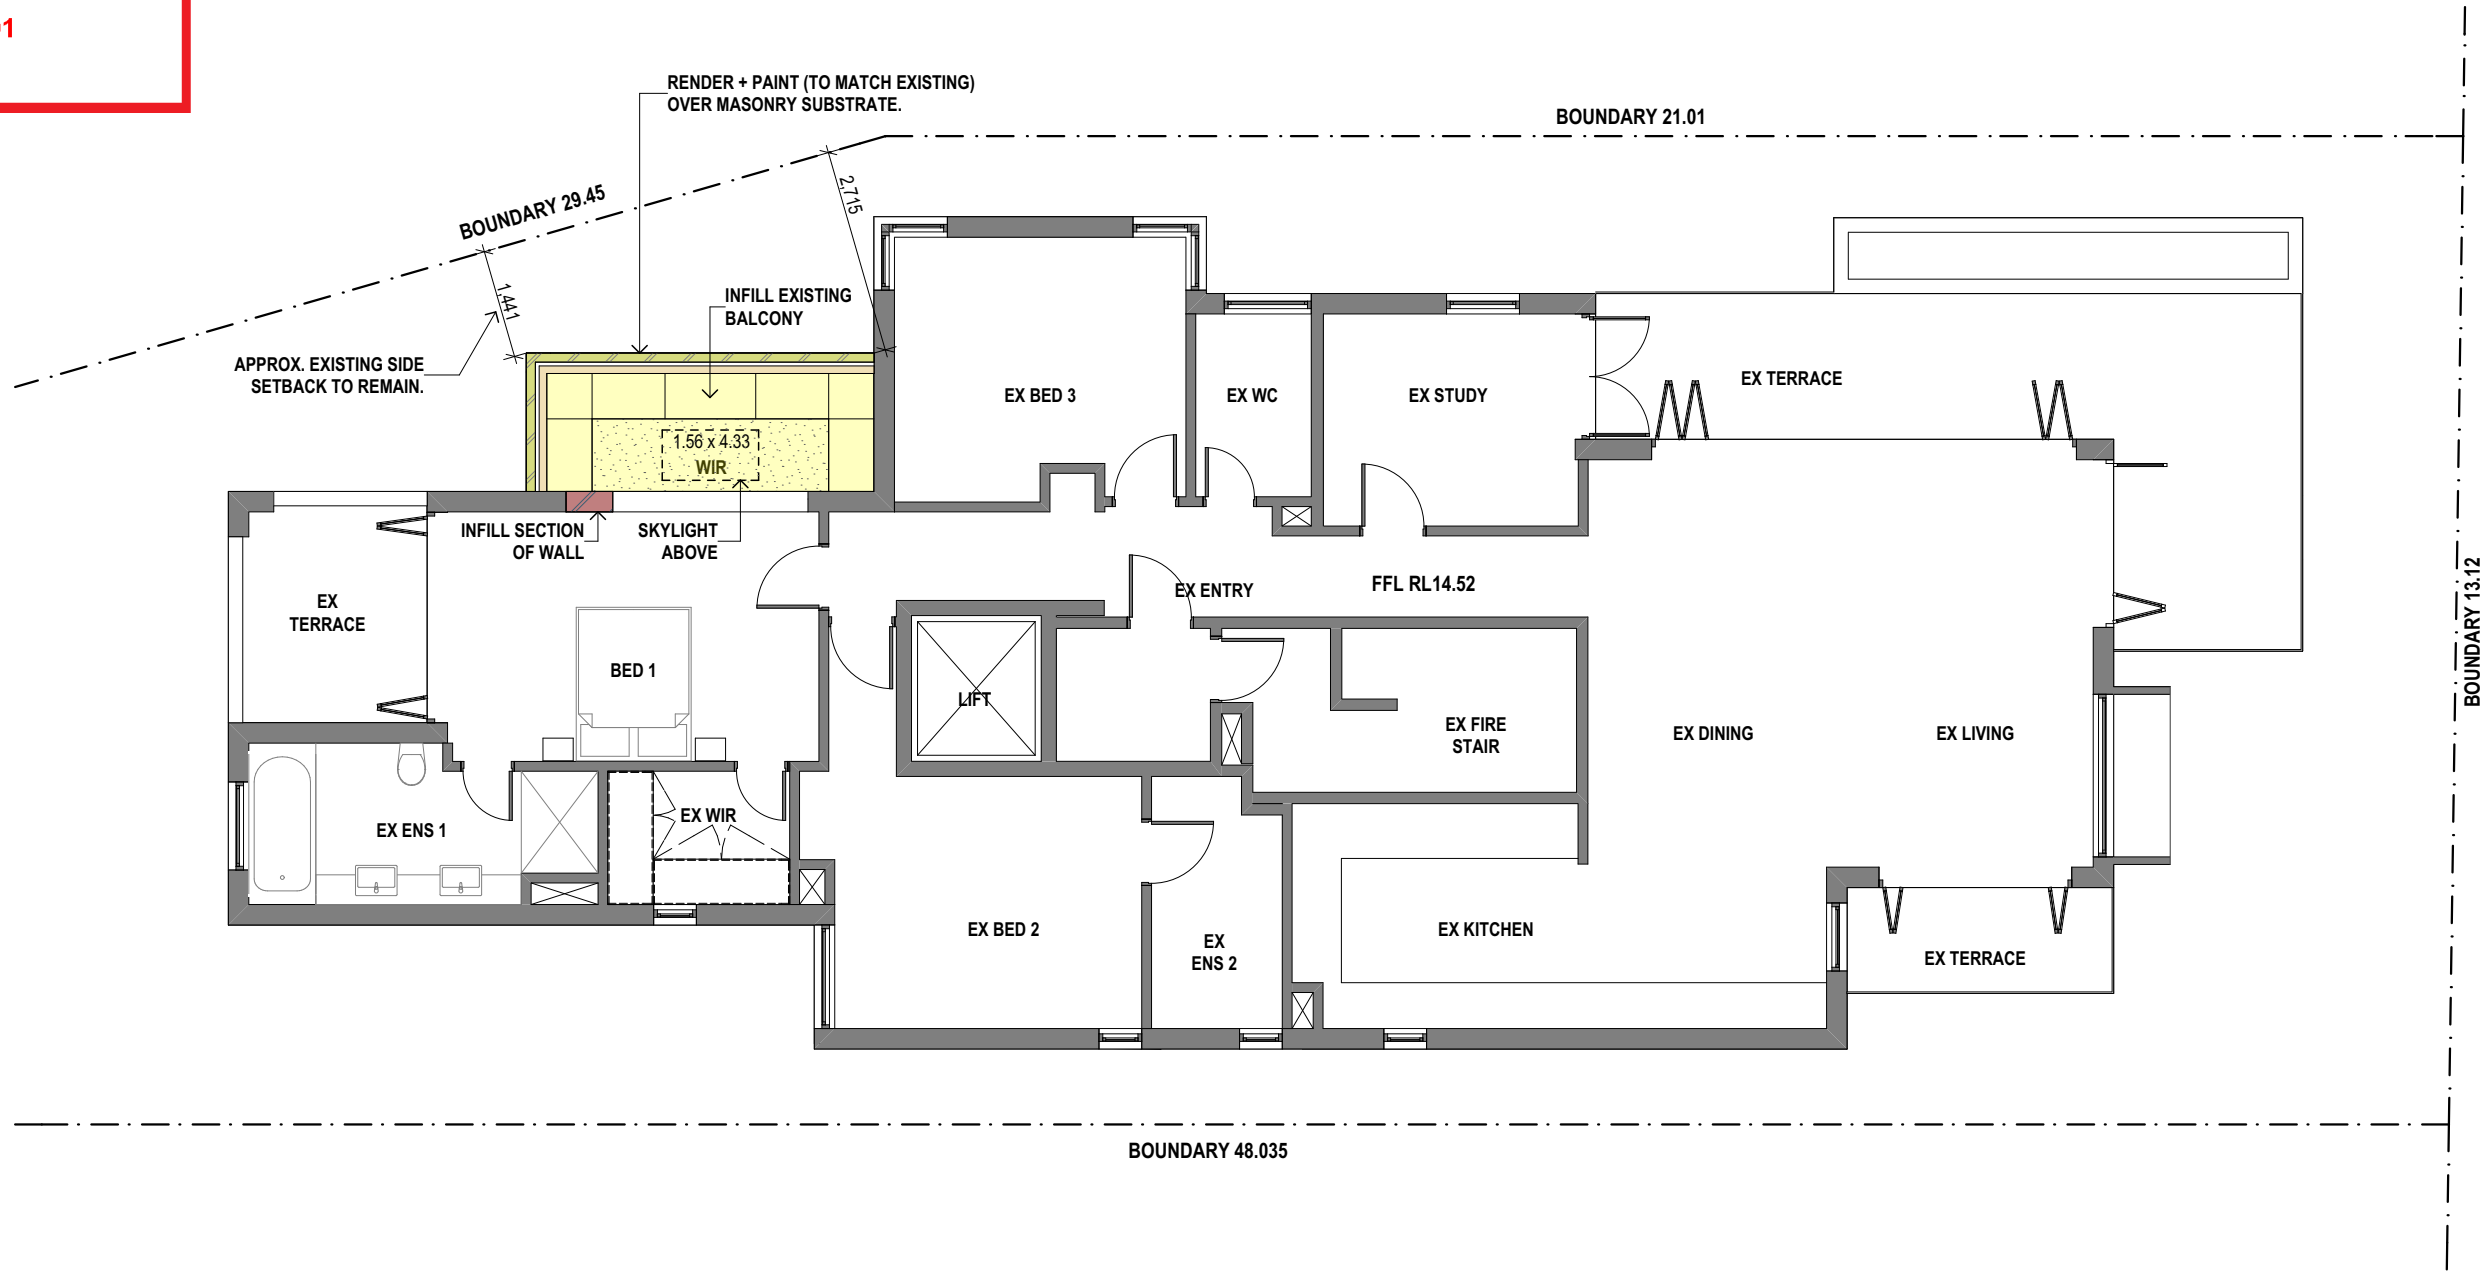

LEVEL 3 (APARTMENT 5)

NOT FOR CONSTRUCTION




MACCORMICK + ASSOCIATES ARCHITECTS,
T 9037 0437 E hello@maccormickarchitects.com.au
13 VICTORIA STREET QUEENS PARK NSW 2022
ACN 147 572 807 ARCHITECT REG 6702
THE BUILDER SHALL CHECK & VERIFY ALL DIMENSIONS & VERIFY ALL ERRORS AND OMISSIONS TO THE
ARCHITECT. CONTRACTOR TO REPORT DISCREPANCIES IMMEDIATELY. THIS DRAWING IS TO BE USED IN
CONJUNCTION WITH ALL RELEVANT CONTRACTS. DO NOT SCALE OFF DRAWINGS. DRAWINGS SHALL NOT
BE USED FOR CONSTRUCTION PURPOSES UNTILL ISSUED BY THE ARCHITECT FOR CONSTRUCTION.
THIS DRAWING IS COPYRIGHT AND MAY NOT BE USED WITHOUT WRITTEN CONSENT FROM THE ARCHITECT



PROJECT
DONNELLY+FONTANA APTS
U4+5 91 NORTH STEYNE, MANLY, NSW, 2095
SP 90330
S:\01 Projects\19\1908_5-91NorthSteyne\02_design\02_Concept\DA\1908_91NorthSteyne_DA_final mark-ups_18.12.19.pln

PROJECT NO	REVISION	
	P1	INITIAL COUNCIL MEETING
	P2	PRELIMINARY
	P3	PRELIM SET FOR PLANNER
	A	DEVELOPMENT APPLICATION
1908		

DATE PRINTED: 19/12/2019	PAPER SIZE: A3
DRAWN BY: MD	CHECKED BY: MM

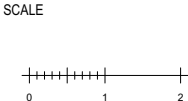

DRAWING TITLE
APARTMENT 5

DRAWING STATUS
DA

DRAWING NO
DA02.3


REVISION
A



northern
beaches
council

THIS PLAN IS TO BE READ IN
CONJUNCTION WITH
THE CONDITIONS OF DEVELOPMENT
CONSENT

DA2019/1501

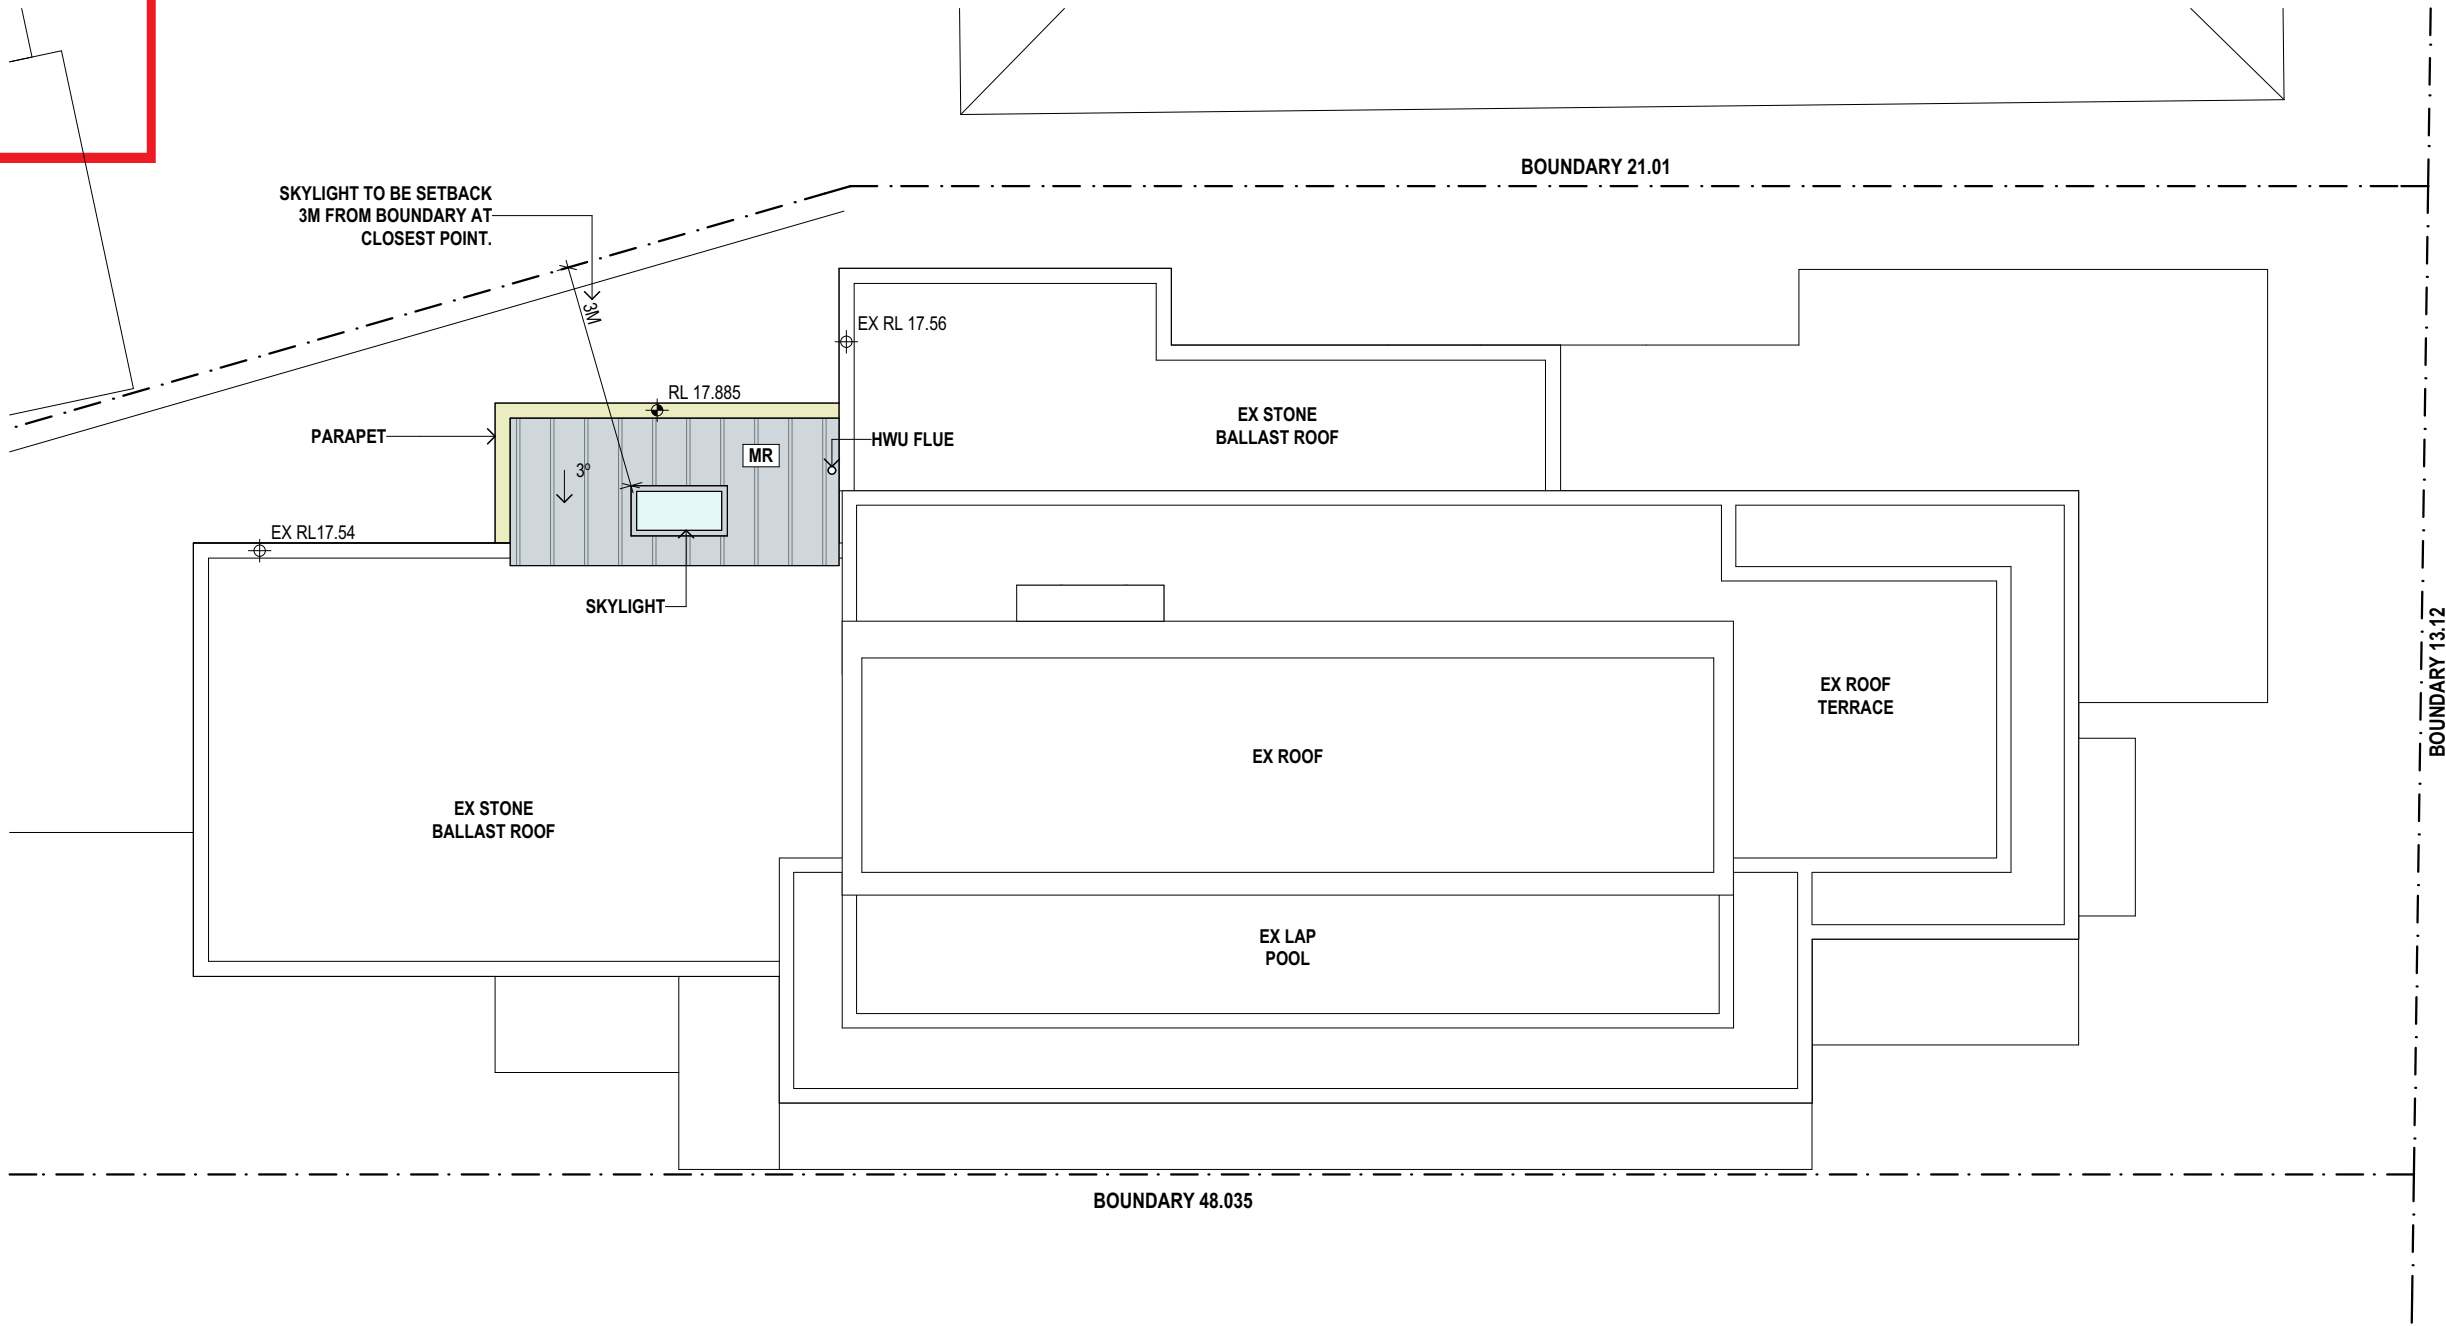

ROOF LEVEL

NOT FOR CONSTRUCTION




MACCORMICK + ASSOCIATES ARCHITECTS, 13 VICTORIA STREET QUEENS PARK NSW 2022
T 9037 0437 E hello@maccormickarchitects.com.au ACN 147 572 807 ARCHITECT REG 6702
THE BUILDER SHALL CHECK & VERIFY ALL DIMENSIONS & VERIFY ALL ERRORS AND OMISSIONS TO THE ARCHITECT. CONTRACTOR TO REPORT DISCREPANCIES IMMEDIATELY. THIS DRAWING IS TO BE USED IN CONJUNCTION WITH ALL RELEVANT CONTRACTS. DO NOT SCALE OFF DRAWINGS. DRAWINGS SHALL NOT BE USED FOR CONSTRUCTION PURPOSES UNTILL ISSUED BY THE ARCHITECT FOR CONSTRUCTION. THIS DRAWING IS COPYRIGHT AND MAY NOT BE USED WITHOUT WRITTEN CONSENT FROM THE ARCHITECT



PROJECT
DONNELLY+FONTANA APTS
U4+5 91 NORTH STEYNE, MANLY, NSW, 2095
SP 90330
S:\01 Projects\19\1908_5-91NorthSteyne\02_design\02_Concept\DA\1908_91NorthSteyne_DA_final mark-ups_18.12.19.pln

PROJECT NO	REVISION	
	P1	INITIAL COUNCIL MEETING
	P2	PRELIMINARY
	P3	PRELIM SET FOR PLANNER
	A	DEVELOPMENT APPLICATION
1908		

DATE PRINTED: 19/12/2019
PAPER SIZE: A3
DRAWN BY: MD
CHECKED BY: MM

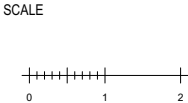

DRAWING TITLE
ROOF PLAN

DRAWING STATUS
DA

DRAWING NO
DA02.4


REVISION
A



northern
beaches
council

THIS PLAN IS TO BE READ IN
CONJUNCTION WITH
THE CONDITIONS OF DEVELOPMENT
CONSENT

DA2019/1501

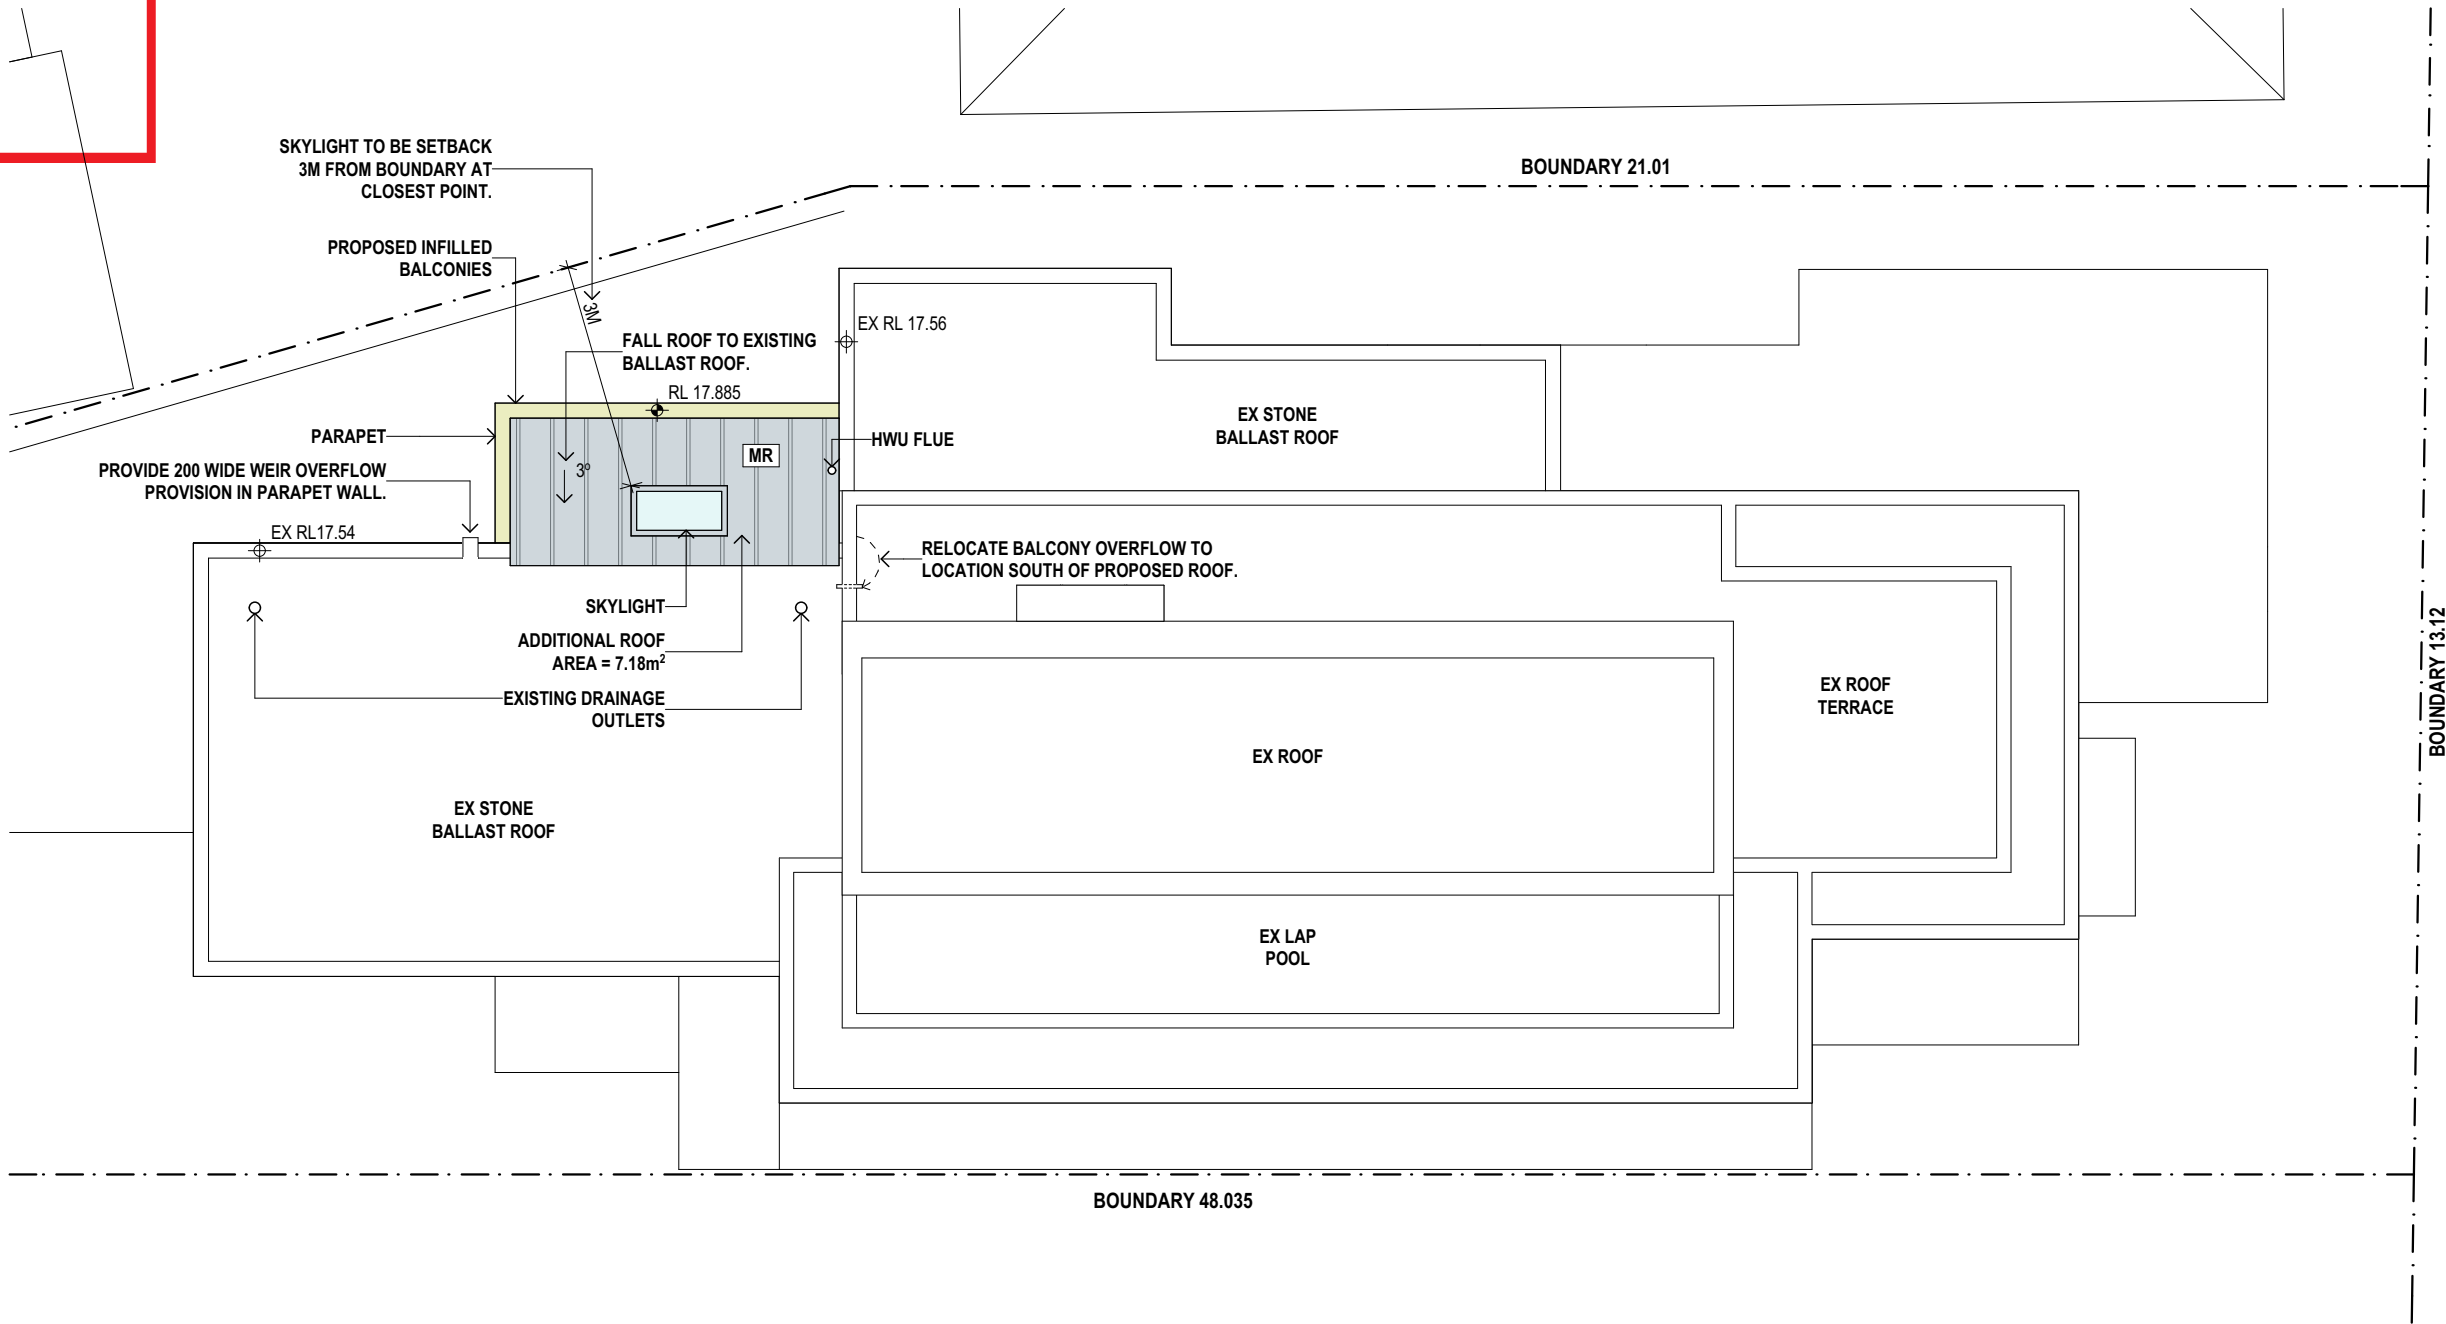

CONCEPT STORMWATER PLAN

NOT FOR CONSTRUCTION




MACCORMICK + ASSOCIATES ARCHITECTS, 13 VICTORIA STREET QUEENS PARK NSW 2022
T 9037 0437 E hello@maccormickarchitects.com.au ACN 147 572 807 ARCHITECT REG 6702
THE BUILDER SHALL CHECK & VERIFY ALL DIMENSIONS & VERIFY ALL ERRORS AND OMISSIONS TO THE ARCHITECT. CONTRACTOR TO REPORT DISCREPANCIES IMMEDIATELY. THIS DRAWING IS TO BE USED IN CONJUNCTION WITH ALL RELEVANT CONTRACTS. DO NOT SCALE OFF DRAWINGS. DRAWINGS SHALL NOT BE USED FOR CONSTRUCTION PURPOSES UNTILL ISSUED BY THE ARCHITECT FOR CONSTRUCTION. THIS DRAWING IS COPYRIGHT AND MAY NOT BE USED WITHOUT WRITTEN CONSENT FROM THE ARCHITECT



PROJECT
DONNELLY+FONTANA APTS
U4+5 91 NORTH STEYNE, MANLY, NSW, 2095
SP 90330
S:\01 Projects\19\1908_5-91NorthSteyne\02_design\02_Concept\DA\1908_91NorthSteyne_DA_final mark-ups_18.12.19.pln

PROJECT NO	REVISION
1908	P1 INITIAL COUNCIL MEETING
	P2 PRELIMINARY 19.11.19
	P3 PRELIM SET FOR PLANNER 29.11.19
	A DEVELOPMENT APPLICATION DEC 19

DATE PRINTED: 19/12/2019
PAPER SIZE: A3
DRAWN BY: MD
CHECKED BY: MM

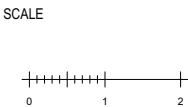

DRAWING TITLE
CONCEPT STORMWATER PLAN

DRAWING STATUS
DA

DRAWING NO
DA02.5


REVISION
A



northern
beaches
council

THIS PLAN IS TO BE READ IN
CONJUNCTION WITH
THE CONDITIONS OF DEVELOPMENT
CONSENT

DA2019/1501

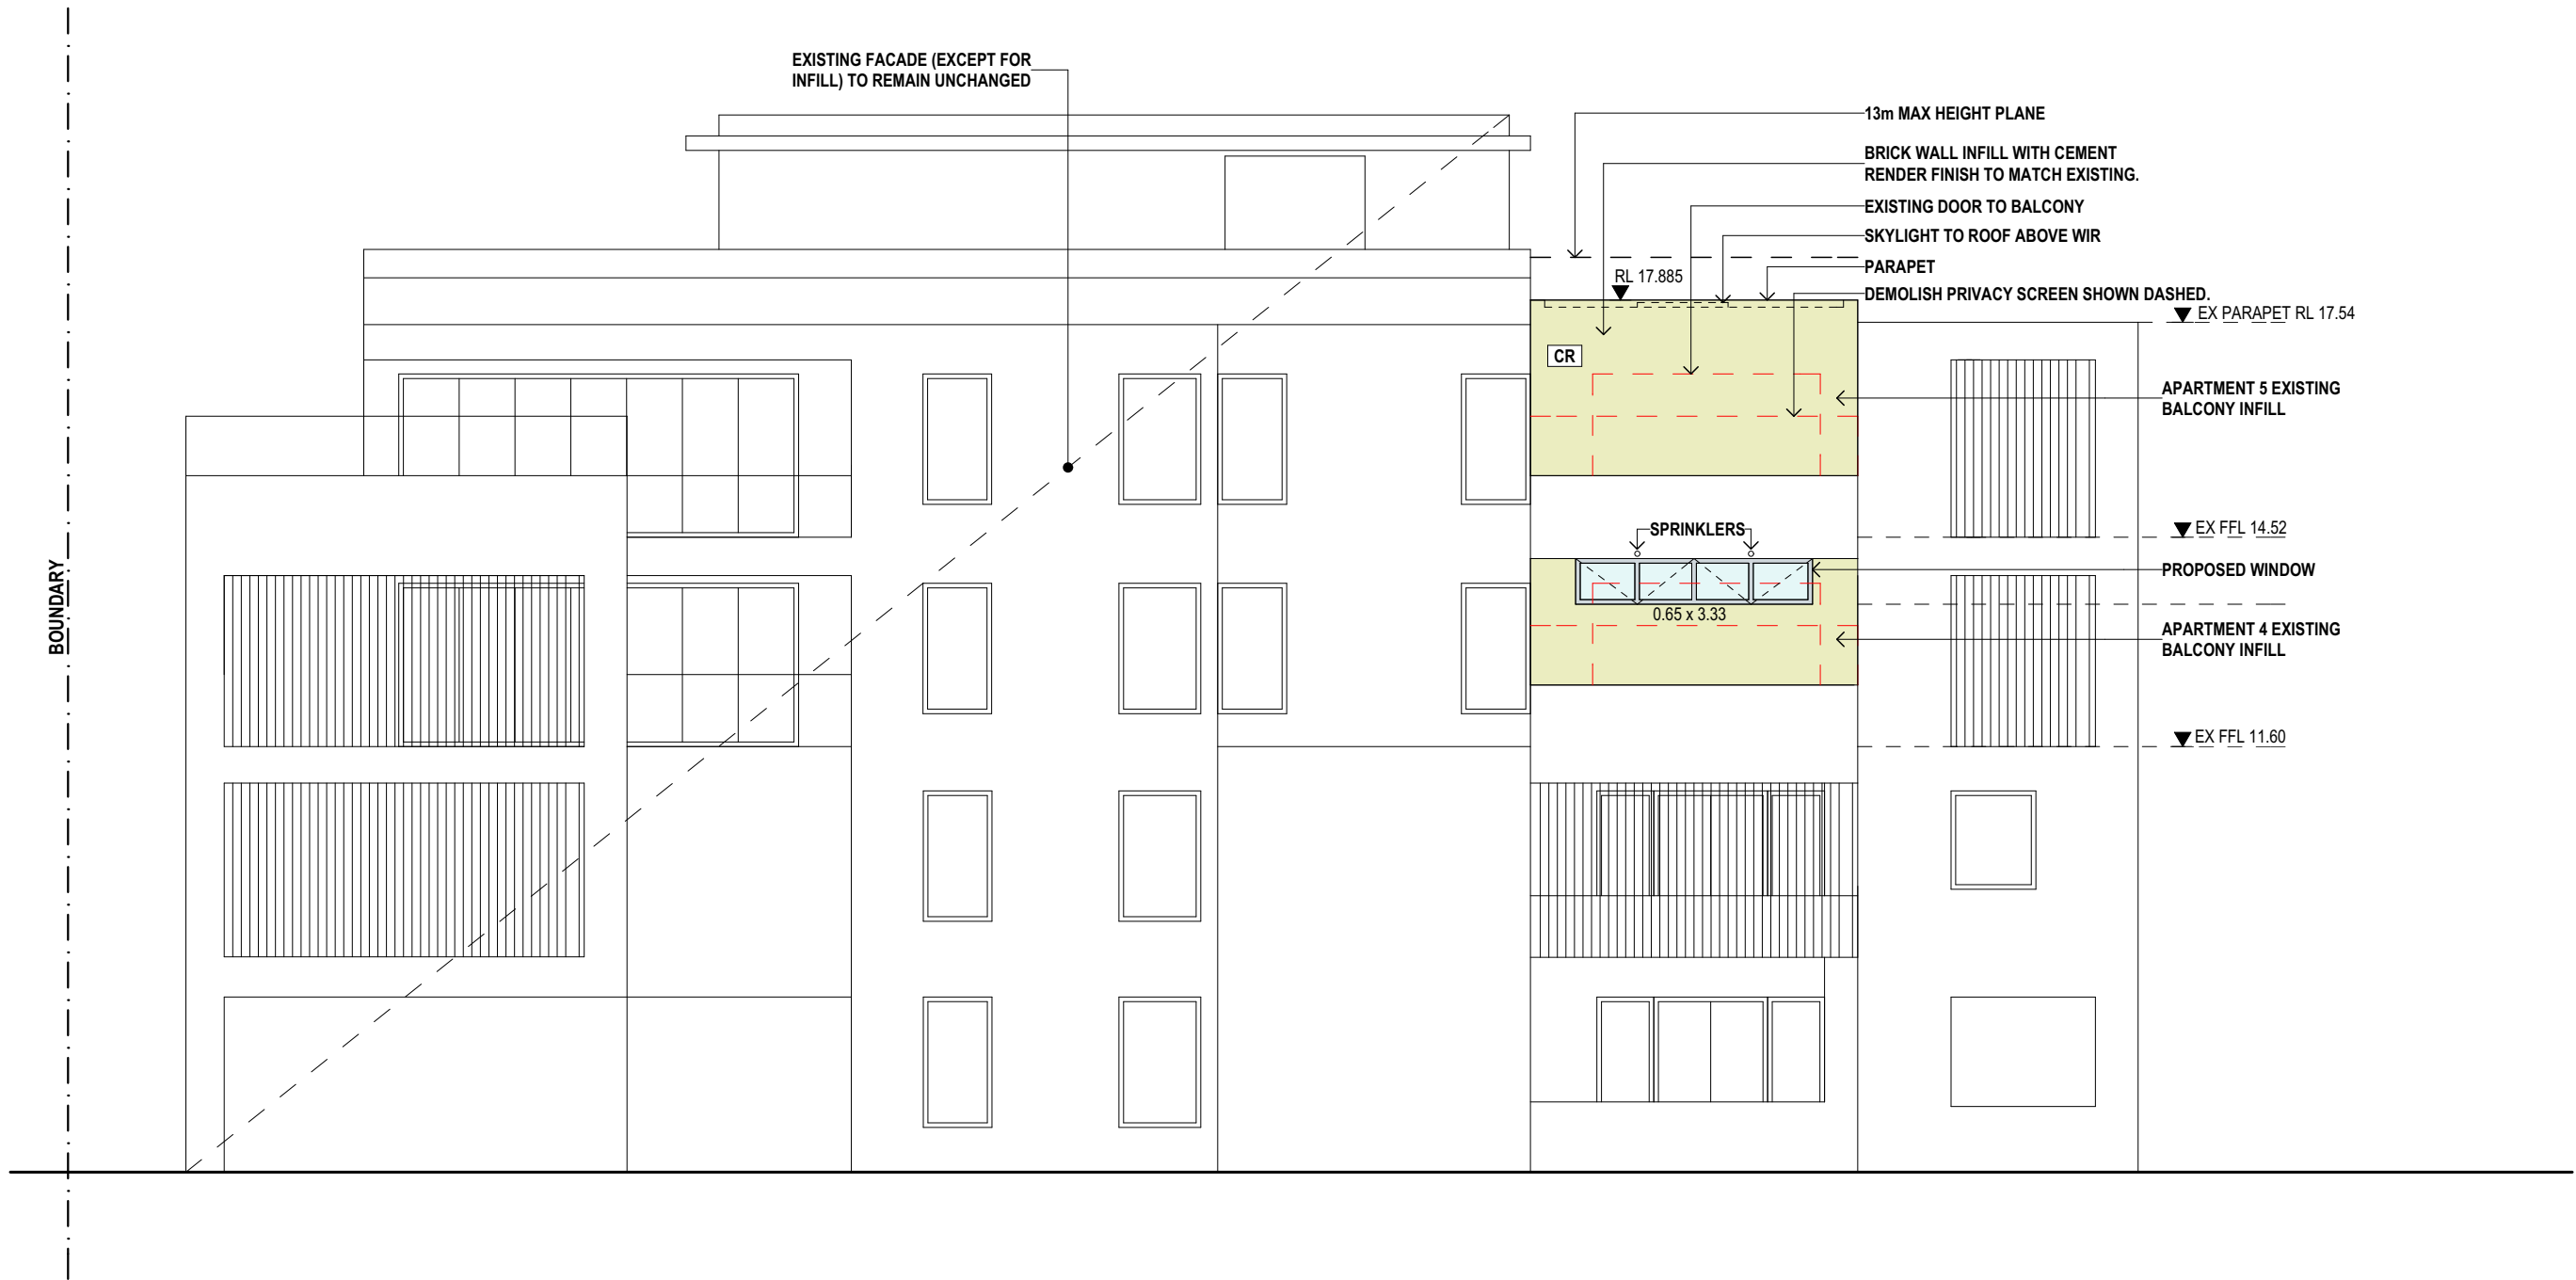

1

NORTH ELEVATION

1:100

NOT FOR CONSTRUCTION




MACCORMICK + ASSOCIATES ARCHITECTS, 13 VICTORIA STREET QUEENS PARK NSW 2022
T 9037 0437 E hello@macormickarchitects.com.au ACN 147 572 807 ARCHITECT REG 6702
THE BUILDER SHALL CHECK & VERIFY ALL DIMENSIONS & VERIFY ALL ERRORS AND OMISSIONS TO THE ARCHITECT. CONTRACTOR TO REPORT DISCREPANCIES IMMEDIATELY. THIS DRAWING IS TO BE USED IN CONJUNCTION WITH ALL RELEVANT CONTRACTS. DO NOT SCALE OFF DRAWINGS. DRAWINGS SHALL NOT BE USED FOR CONSTRUCTION PURPOSES UNTILL ISSUED BY THE ARCHITECT FOR CONSTRUCTION. THIS DRAWING IS COPYRIGHT AND MAY NOT BE USED WITHOUT WRITTEN CONSENT FROM THE ARCHITECT

PROJECT
DONNELLY+FONTANA APTS
U4+5 91 NORTH STEYNE, MANLY, NSW, 2095
SP 90330
S:\01 Projects\19\1908_5-91NorthStyne\ID_design\02_Concept\DA\1908_91NorthSteyne_DA_final mark-ups_18.12.19.pln

PROJECT NO	REVISION
1908	P1 INITIAL COUNCIL MEETING
	P2 PRELIMINARY 19.11.19
	P3 PRELIM SET FOR PLANNER 29.11.19
	A DEVELOPMENT APPLICATION DEC 19

DATE PRINTED: 19/12/2019
PAPER SIZE: A3
DRAWN BY: MD
CHECKED BY: MM

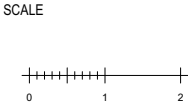

DRAWING TITLE
NORTH ELEVATION

DRAWING STATUS
DA


DRAWING NO	REVISION
DA03.1	A



northern
beaches
council

THIS PLAN IS TO BE READ IN
CONJUNCTION WITH
THE CONDITIONS OF DEVELOPMENT
CONSENT

DA2019/1501

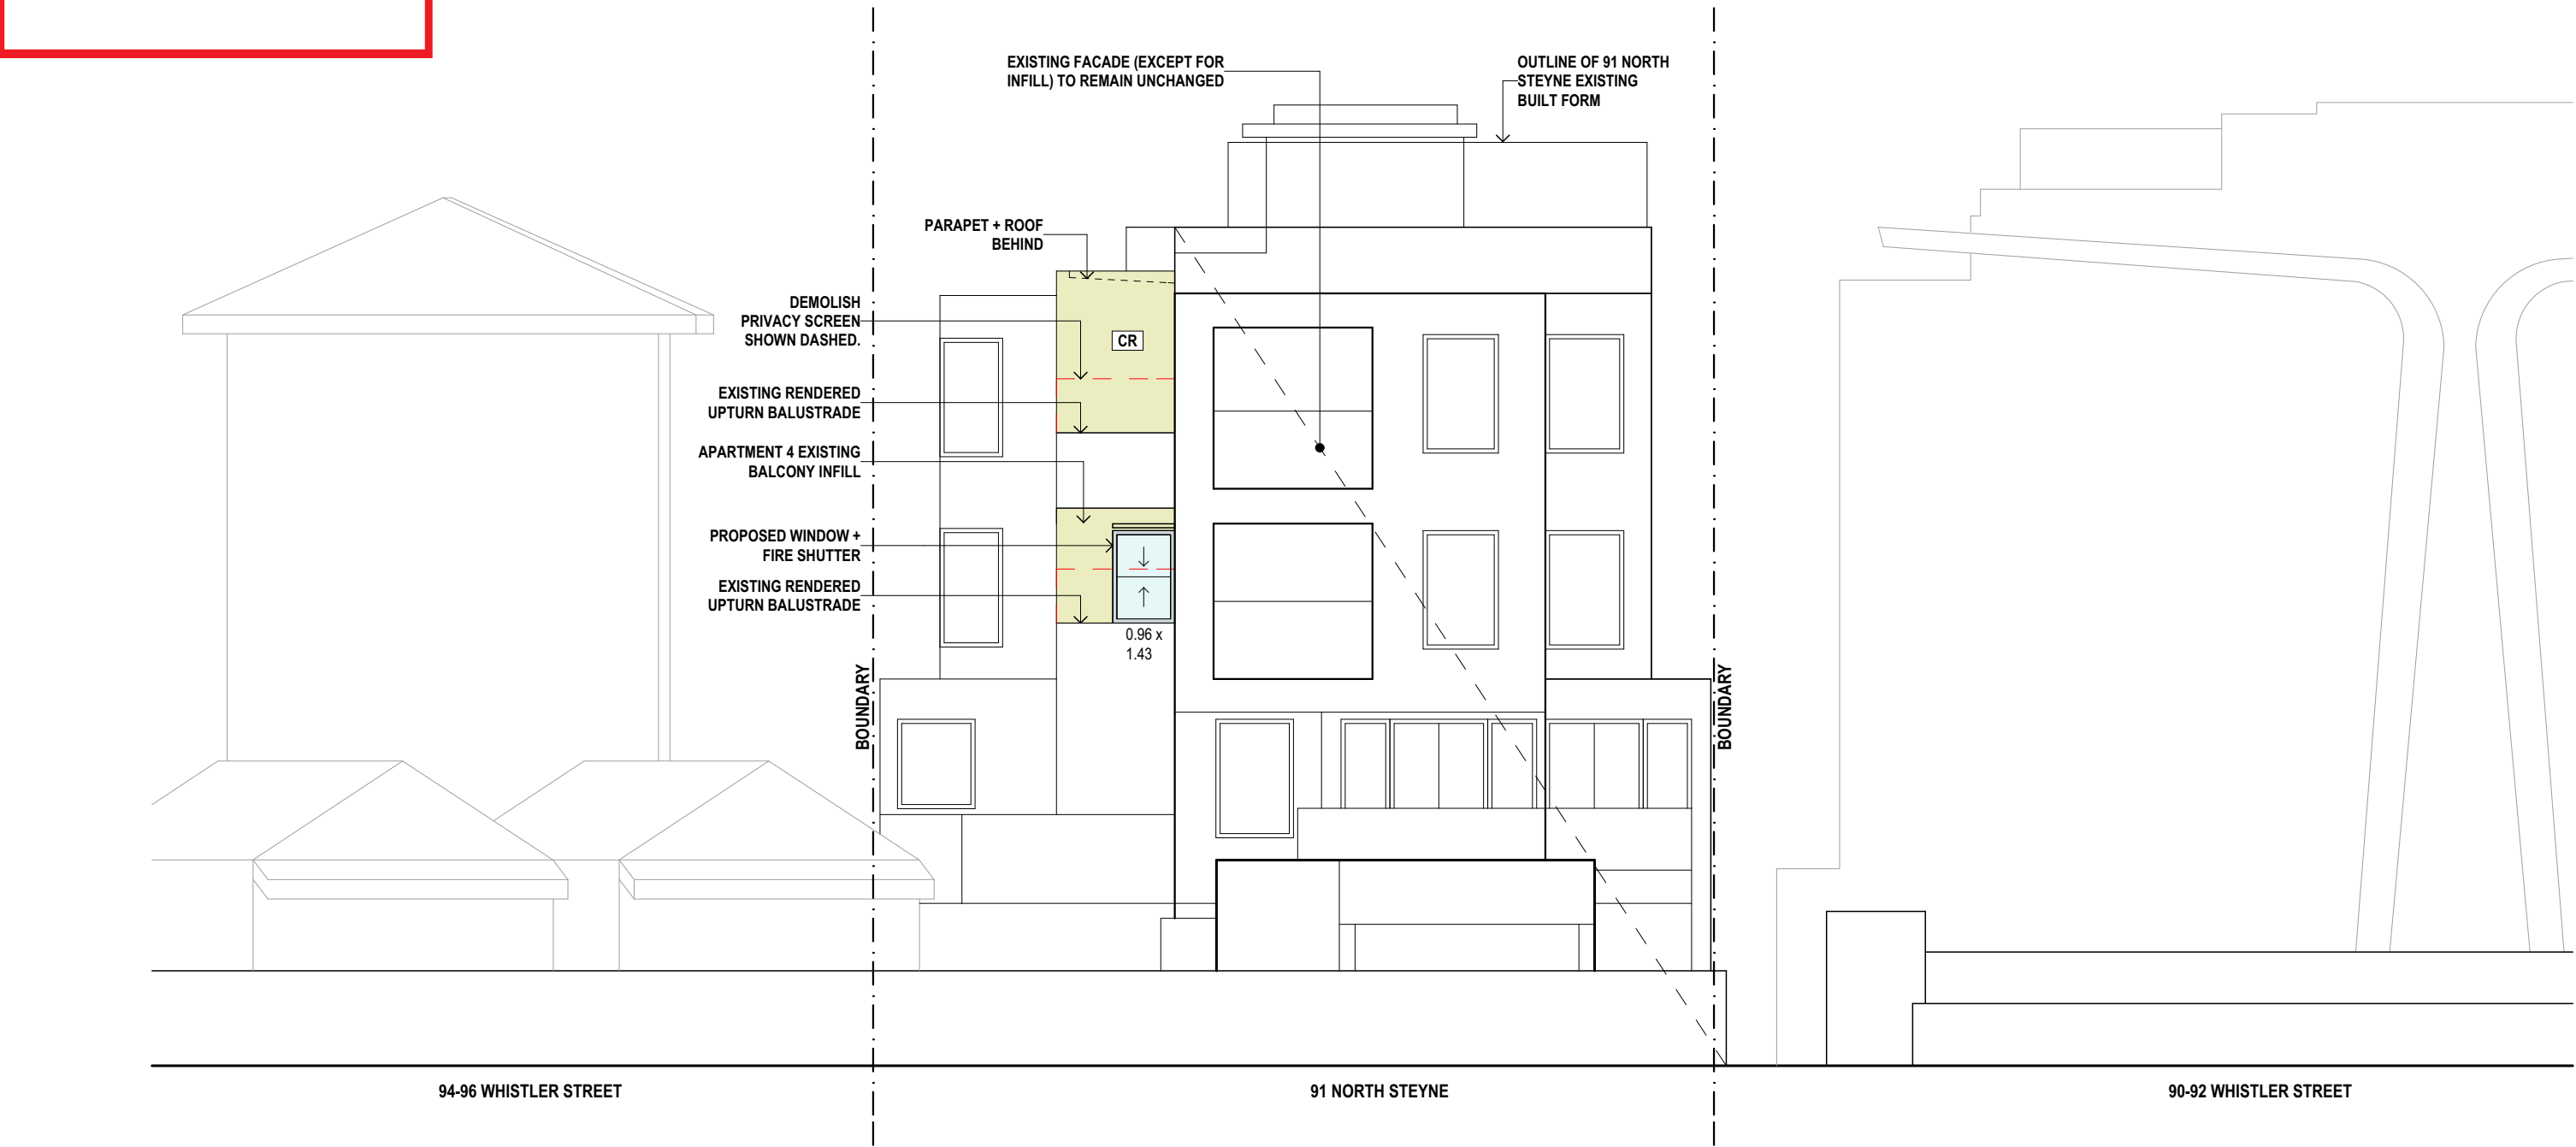

1

WEST ELEVATION
1:100




MACCORMICK + ASSOCIATES ARCHITECTS, 13 VICTORIA STREET QUEENS PARK NSW 2022
T 9037 0437 E hello@maccormickarchitects.com.au ACN 147 572 807 ARCHITECT REG 6702
THE BUILDER SHALL CHECK & VERIFY ALL DIMENSIONS & VERIFY ALL ERRORS AND OMISSIONS TO THE
ARCHITECT. CONTRACTOR TO REPORT DISCREPANCIES IMMEDIATELY. THIS DRAWING IS TO BE USED IN
CONJUNCTION WITH ALL RELEVANT CONTRACTS. DO NOT SCALE OFF DRAWINGS. DRAWINGS SHALL NOT
BE USED FOR CONSTRUCTION PURPOSES UNTILL ISSUED BY THE ARCHITECT FOR CONSTRUCTION.
THIS DRAWING IS COPYRIGHT AND MAY NOT BE USED WITHOUT WRITTEN CONSENT FROM THE ARCHITECT

PROJECT
DONNELLY+FONTANA APTS
U4+5 91 NORTH STEYNE, MANLY, NSW, 2095
SP 90330
S:\01 Projects\19\1908_5-91NorthSteyne\02_design\02_Concept\DA\1908_91NorthSteyne_DA_final mark-ups_18.12.19.pln

PROJECT NO	REVISION	
1908	P1	INITIAL COUNCIL MEETING
	P2	PRELIMINARY 19.11.19
	P3	PRELIM SET FOR PLANNER 29.11.19
	A	DEVELOPMENT APPLICATION DEC 19
CHECKED BY: MM		

DATE PRINTED: 19/12/2019
PAPER SIZE: A3
DRAWN BY: MD
CHECKED BY: MM

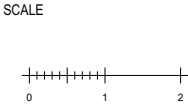

DRAWING TITLE
WEST ELEVATION

DRAWING STATUS
DA

DRAWING NO
DA03.2

REVISION
A

NOT FOR CONSTRUCTION



northern
beaches
council


THIS PLAN IS TO BE READ IN
CONJUNCTION WITH
THE CONDITIONS OF DEVELOPMENT
CONSENT

DA2019/1501



1

MONTAGE (APARTMENT 4 & 5)

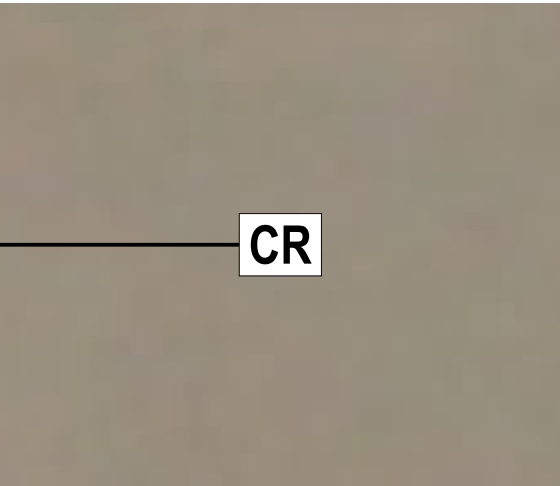

CEMENT RENDER + PAINT
TO MATCH EXISTING



METAL ROOF

NOT FOR CONSTRUCTION




MACCORMICK + ASSOCIATES ARCHITECTS, 13 VICTORIA STREET QUEENS PARK NSW 2022
T 9037 0437 E hello@maccormickarchitects.com.au ACN 147 572 807 ARCHITECT REG 6702
THE BUILDER SHALL CHECK & VERIFY ALL DIMENSIONS & VERIFY ALL ERRORS AND OMISSIONS TO THE
ARCHITECT. CONTRACTOR TO REPORT DISCREPANCIES IMMEDIATELY. THIS DRAWING IS TO BE USED IN
CONJUNCTION WITH ALL RELEVANT CONTRACTS. DO NOT SCALE OFF DRAWINGS. DRAWINGS SHALL NOT
BE USED FOR CONSTRUCTION PURPOSES UNTILL ISSUED BY THE ARCHITECT FOR CONSTRUCTION.
THIS DRAWING IS COPYRIGHT AND MAY NOT BE USED WITHOUT WRITTEN CONSENT FROM THE ARCHITECT



PROJECT
DONNELLY+FONTANA APTS
U4+5 91 NORTH STEYNE, MANLY, NSW, 2095
SP 90330
S:\01 Projects\19\1908_5-91NorthSteyne\02_design\02_Concept\DA\1908_91NorthSteyne_DA_final mark-ups_18.12.19.pln

PROJECT NO	REVISION	
	P1	INITIAL COUNCIL MEETING
	P2	PRELIMINARY
	P3	PRELIM SET FOR PLANNER
	A	DEVELOPMENT APPLICATION
1908		

DATE PRINTED: 19/12/2019
PAPER SIZE: A3
DRAWN BY: MD
CHECKED BY: MM

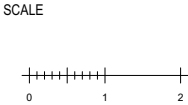

DRAWING TITLE
**MATERIAL + FINISHES &
MONTAGE**
DRAWING STATUS
DA

DRAWING NO
DA03.4

REVISION
A