


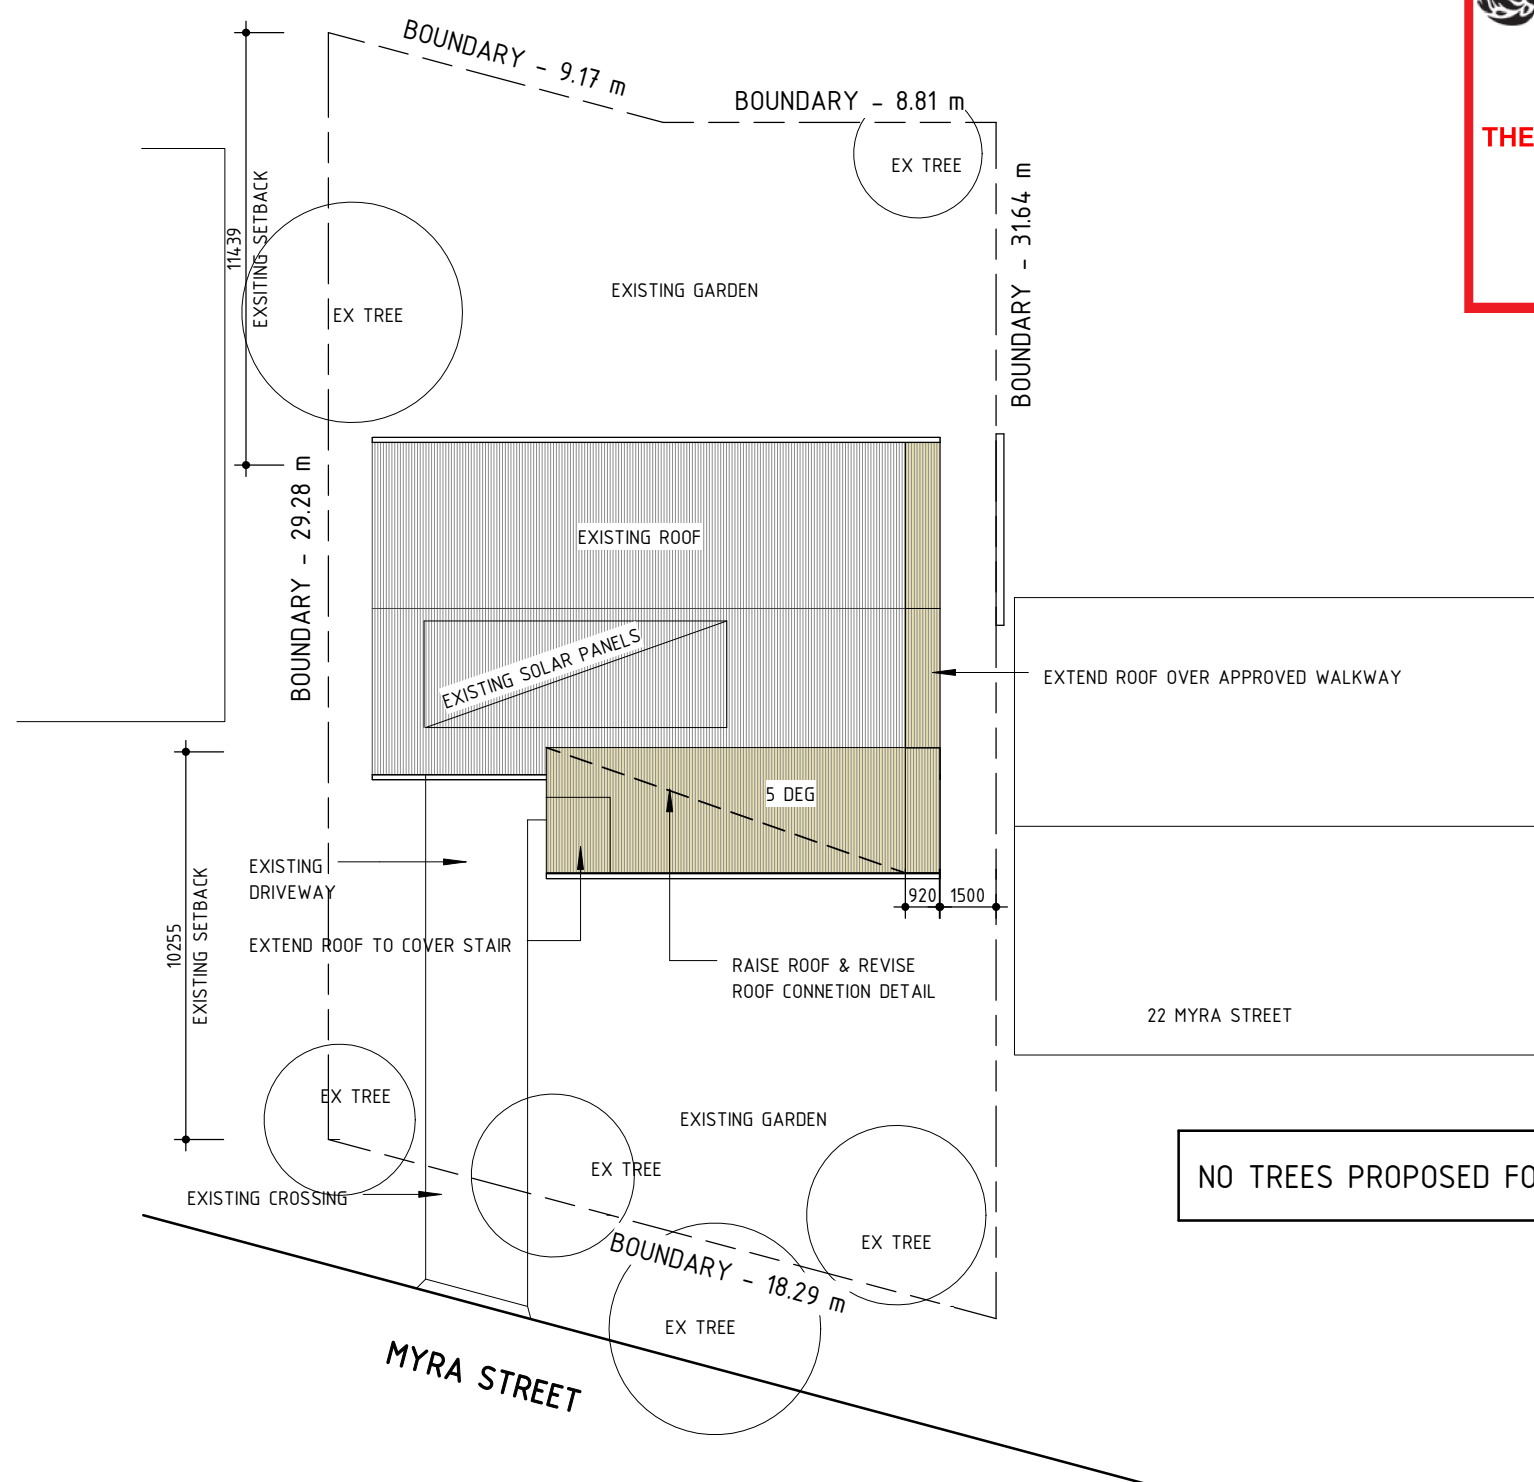


 northern
beaches
council
**THIS PLAN IS TO BE READ IN
CONJUNCTION WITH
THE CONDITIONS OF DEVELOPMENT
CONSENT**
DA2020/1742

NO TREES PROPOSED FOR REMOVAL

1	Development Application	18.12.2020
No	Revision Description	Date




80 WEST ST BALGOWLAH NSW 2093
 mail@scopearchitects.com.au ph: 9400 4554
 www.scopearchitects.com.au

CLIENT
DALE & ALEX HAYES

PROJECT
HAYES RESIDENCE
 20 MYRA STREET FRENCHS FOREST 2086
 Lot: 31 DP: 31106 - Alterations & Additions

DRAWING TITLE
PROPOSED SITE PLAN

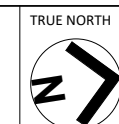

TRUE NORTH
 DRAWN
 Xu
 SIZE
 A3

PROJECT NO.
 01910
 SCALE
 1 : 200


DRAWING NO
DA01
 REV NO
1



northern
beaches
council

**THIS PLAN IS TO BE READ IN
CONJUNCTION WITH
THE CONDITIONS OF DEVELOPMENT
CONSENT**

DA2020/1742

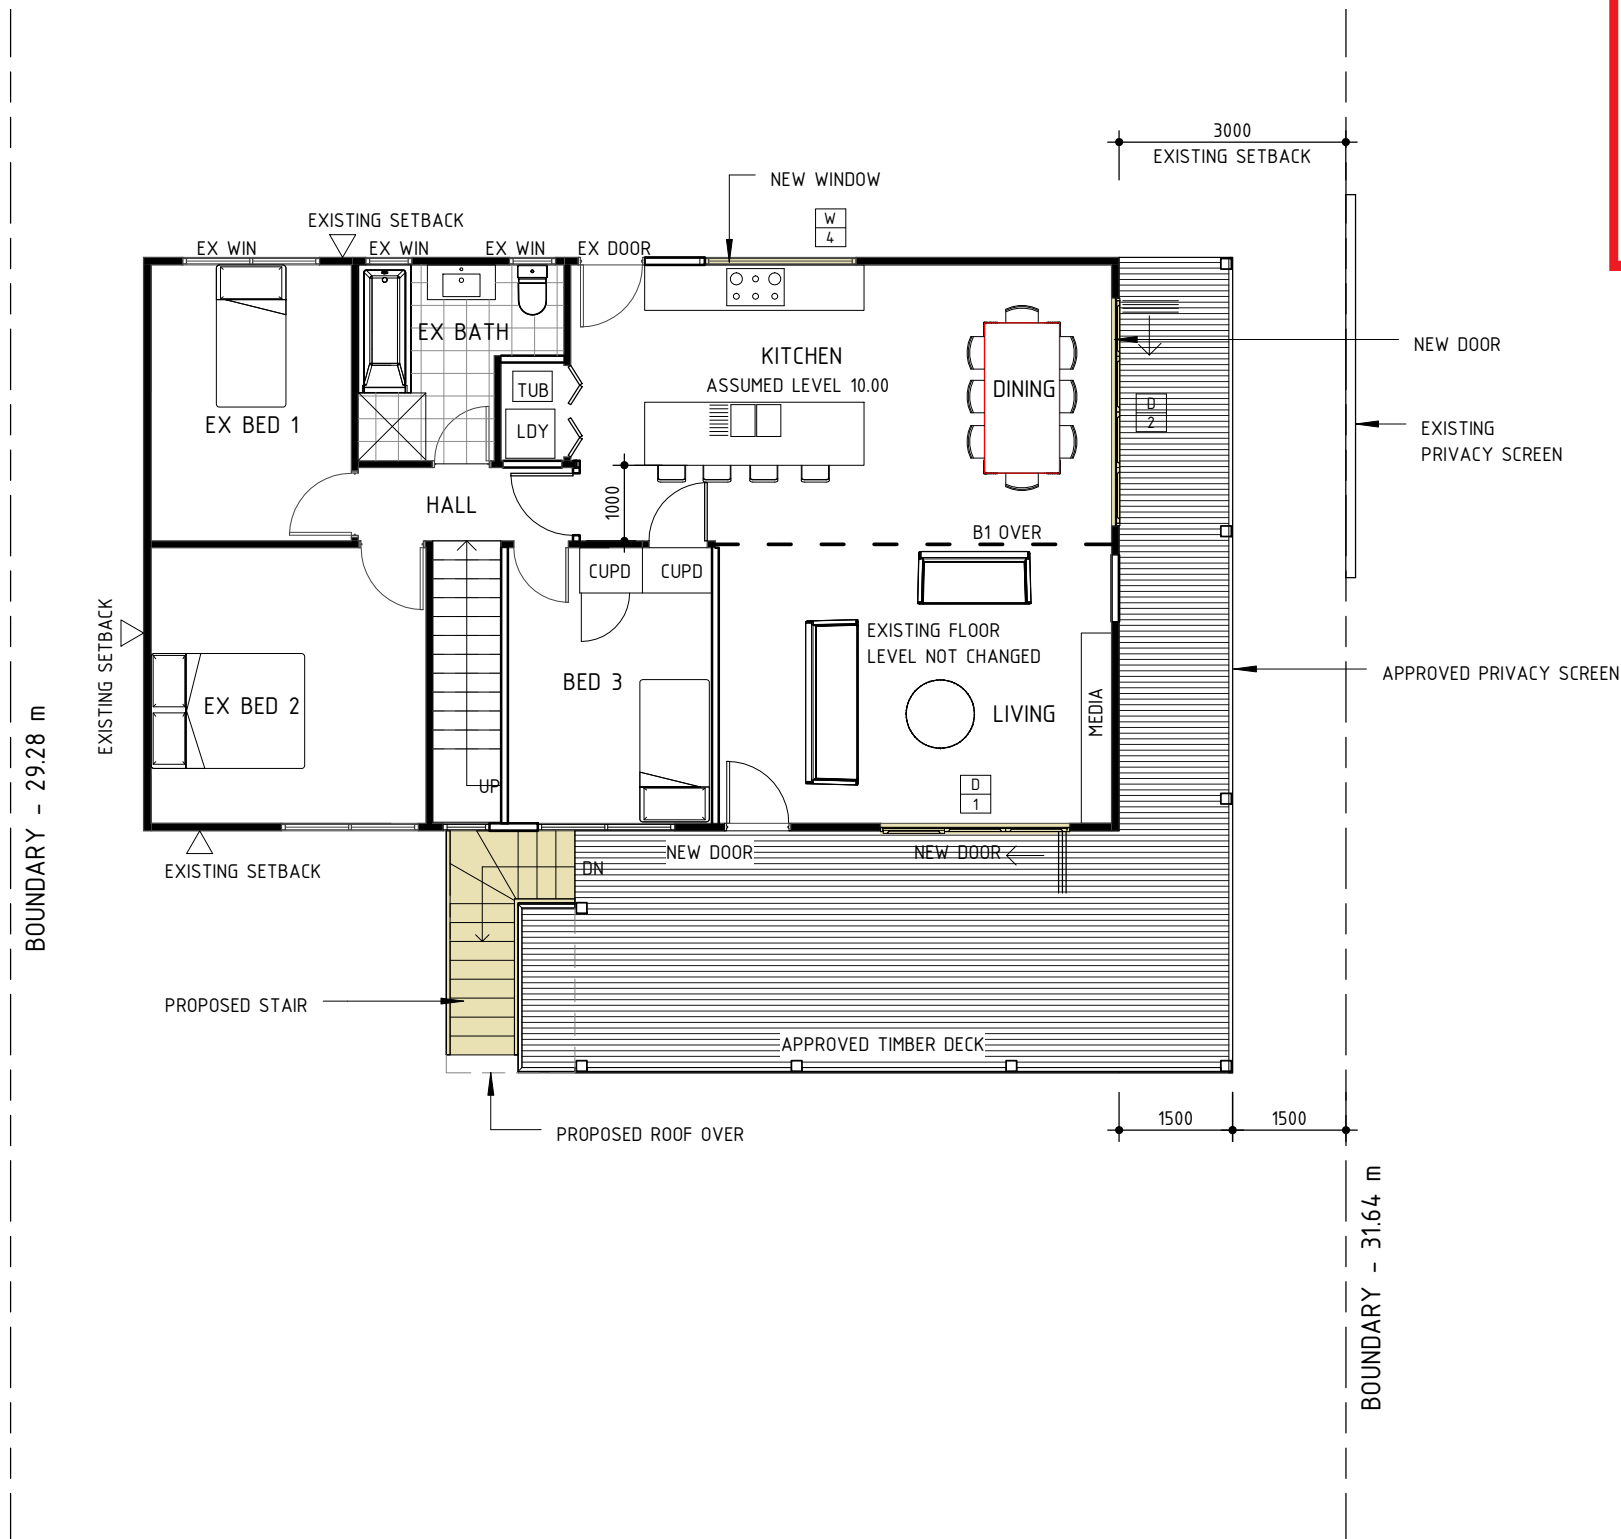


LEGEND

- EXISTING WALL
- DEMOLISH
- NEW BRICK WALL
- NEW TIMBER WALL (90mm)
- PROPOSED AMENDMENTS

1	Development Application	18.12.2020
No	Revision Description	Date

 SCOPE ARCHITECTS	80 WEST ST BALGOWLAH NSW 2093 mail@scopearchitects.com.au ph: 9400 4554 www.scopearchitects.com.au	CLIENT DALE & ALEX HAYES	PROJECT HAYES RESIDENCE 20 MYRA STREET FRENCHS FOREST 2086 Lot: 31 DP: 31106 - Alterations & Additions	DRAWING TITLE PROPOSED GROUND FLOOR	TRUE NORTH 	DRAWN Xu	PROJECT NO. 01910	DRAWING NO DA02	REV NO 1
						SIZE A3	SCALE 1 : 100		

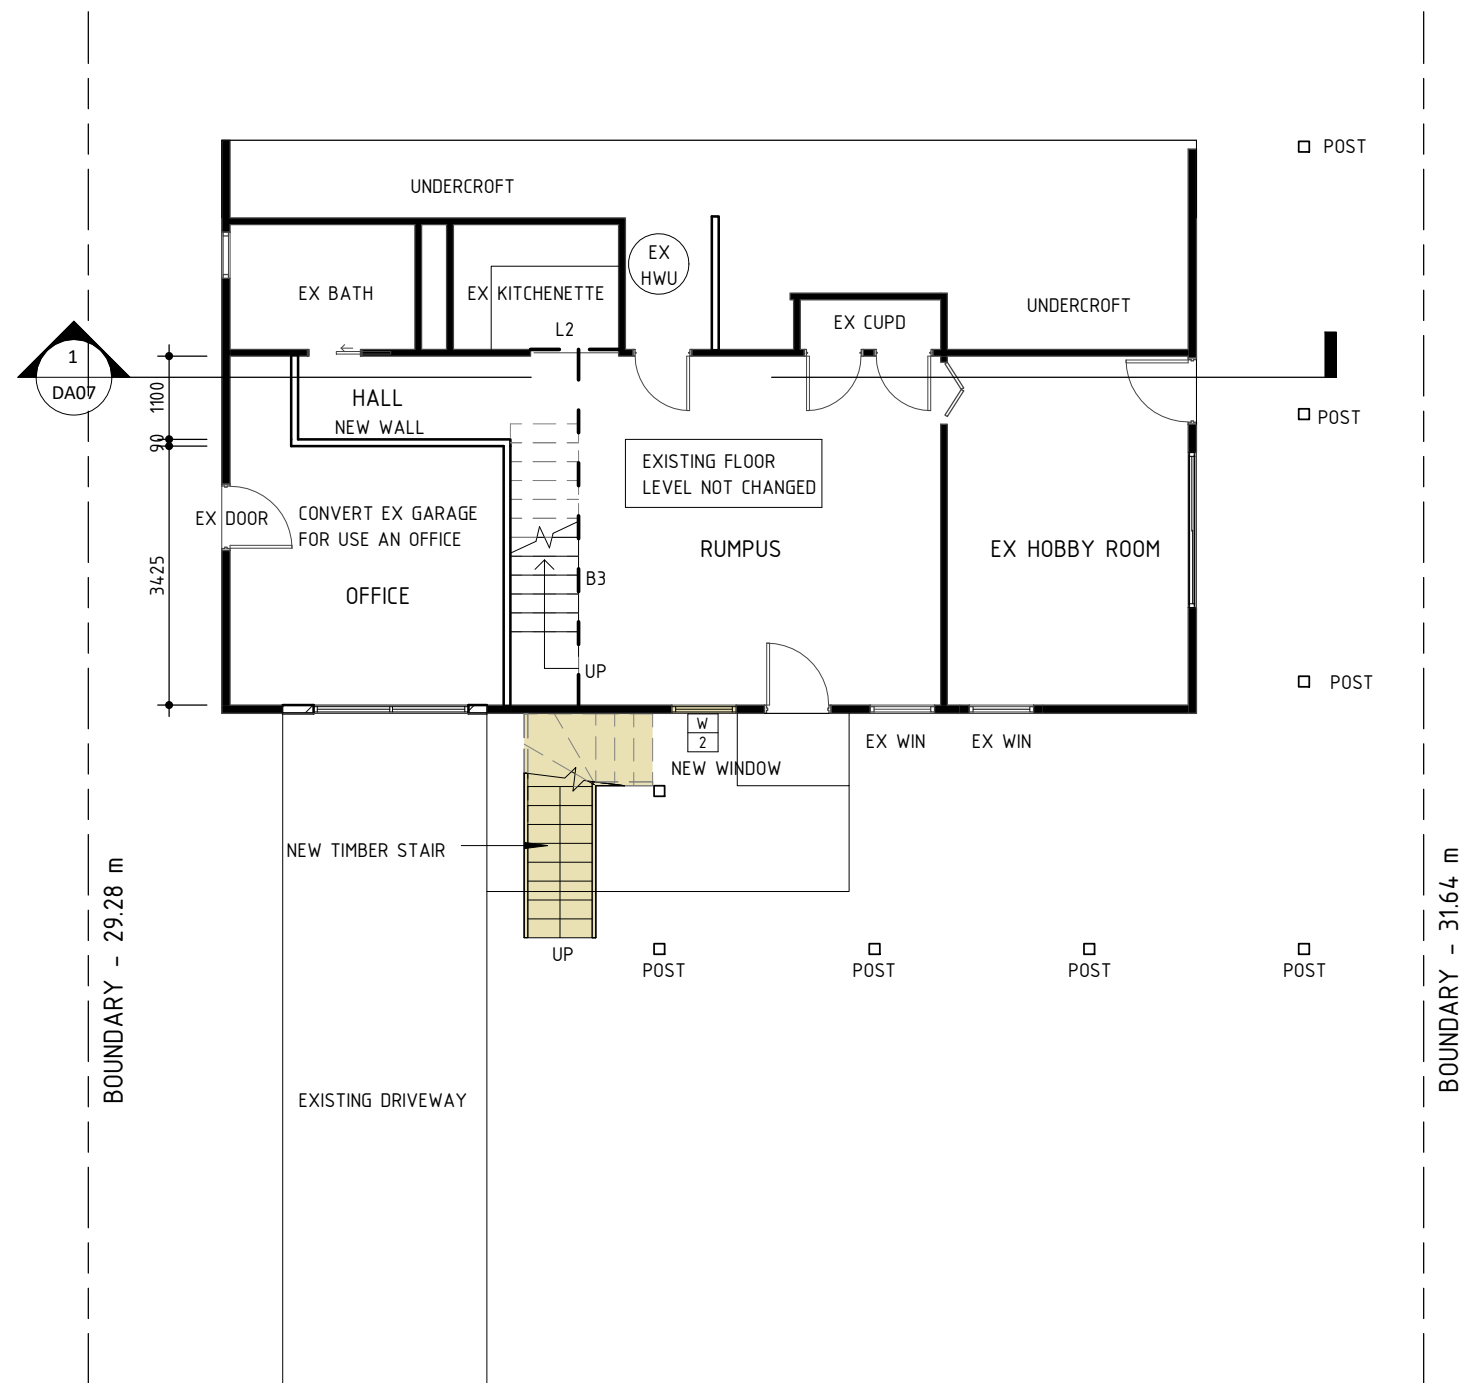

**THIS PLAN IS TO BE READ IN
CONJUNCTION WITH
THE CONDITIONS OF DEVELOPMENT
CONSENT**


DA2020/1742

LEGEND

- EXISTING WALL
- DEMOLISH
- NEW BRICK WALL
- NEW TIMBER WALL (90mm)
- PROPOSED AMENDMENTS

1	Development Application	18.12.2020
No	Revision Description	Date

	80 WEST ST BALGOWLAH NSW 2093 mail@scopearchitects.com.au ph: 9400 4554 www.scopearchitects.com.au	CLIENT DALE & ALEX HAYES	PROJECT HAYES RESIDENCE 20 MYRA STREET FRENCHS FOREST 2086 Lot: 31 DP: 31106 - Alterations & Additions	DRAWING TITLE PROPOSED LOWER GROUND FLOOR	TRUE NORTH 	DRAWN Xu	PROJECT NO. 01910	DRAWING NO DA03	REV NO 1
						SIZE A3	SCALE 1 : 100		

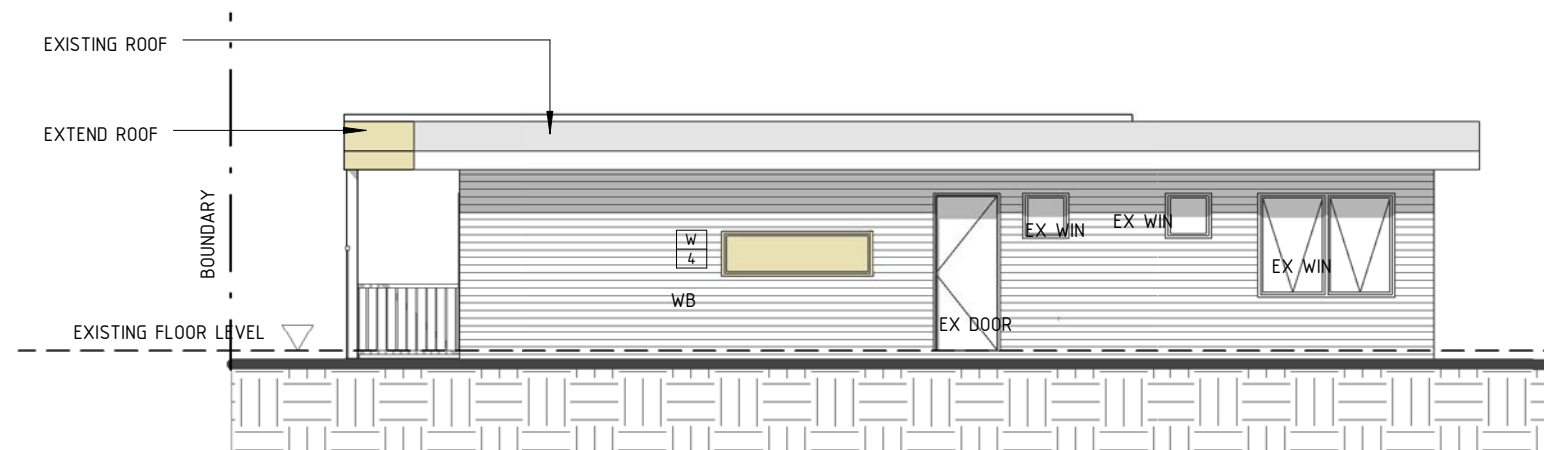

1 West Elevation
1 : 100

**northern
beaches
council**

**THIS PLAN IS TO BE READ IN
CONJUNCTION WITH
THE CONDITIONS OF DEVELOPMENT
CONSENT**

DA2020/1742



2 East Elevation
1 : 100

LEGEND

- EXISTING WALL
- DEMOLISH
- NEW BRICK WALL
- NEW TIMBER WALL (90mm)
- PROPOSED AMENDMENTS

1	Development Application	18.12.2020
No	Revision Description	Date




80 WEST ST BALGOWLAH NSW 2093
mail@scopearchitects.com.au ph: 9400 4554
www.scopearchitects.com.au

CLIENT
DALE & ALEX HAYES


PROJECT
HAYES RESIDENCE
20 MYRA STREET FRENCHS FOREST 2086
Lot: 31 DP: 31106 - Alterations & Additions

DRAWING TITLE
ELEVATIONS

TRUE NORTH	DRAWN Xu	PROJECT NO. 01910	DRAWING NO DA05	REV NO 1
	SIZE A3	SCALE 1 : 100		

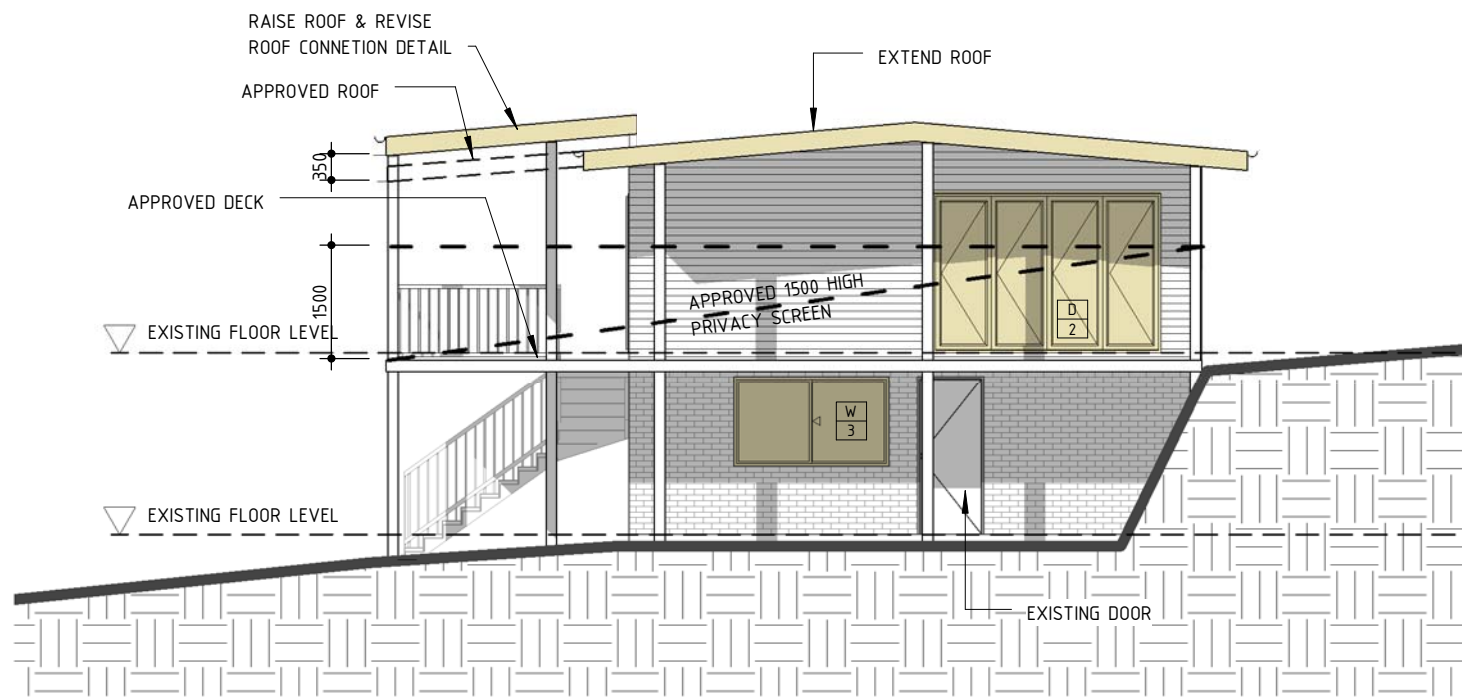

1 North Elevation
1 : 100

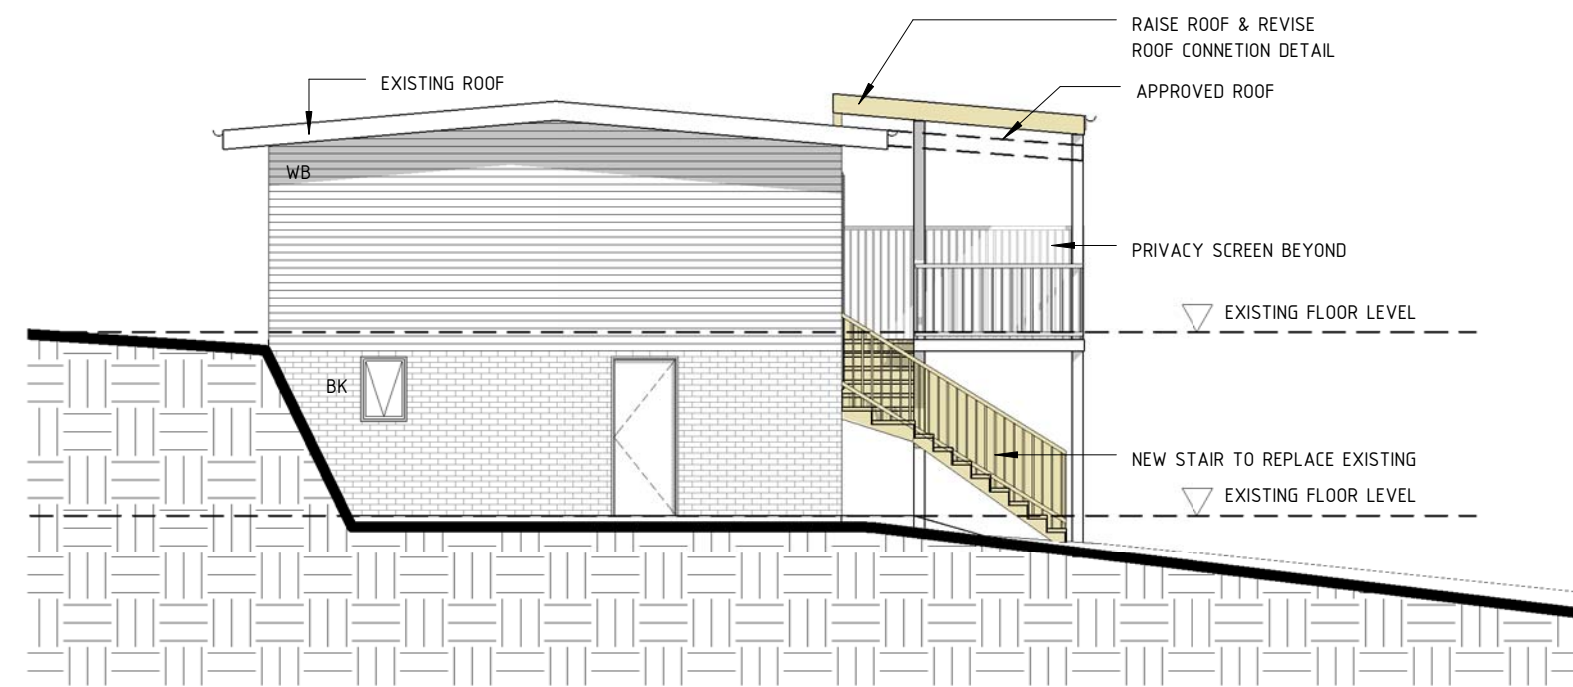

2 South Elevation
1 : 100



northern
beaches
council

**THIS PLAN IS TO BE READ IN
CONJUNCTION WITH
THE CONDITIONS OF DEVELOPMENT
CONSENT**

DA2020/1742

LEGEND

- EXISTING WALL
- DEMOLISH
- NEW BRICK WALL
- NEW TIMBER WALL (90mm)
- PROPOSED AMENDMENTS

1	Development Application	18.12.2020
No	Revision Description	Date



80 WEST ST BALGOWLAH NSW 2093
mail@scopearchitects.com.au ph: 9400 4554
www.scopearchitects.com.au

CLIENT
DALE & ALEX HAYES

PROJECT
HAYES RESIDENCE
20 MYRA STREET FRENCHS FOREST 2086
Lot: 31 DP: 31106 - Alterations & Additions


DRAWING TITLE
ELEVATIONS

TRUE NORTH	DRAWN Xu	PROJECT NO. 01910	DRAWING NO DA06	REV NO 1
	SIZE A3	SCALE 1 : 100		

 northern
beaches
council

**THIS PLAN IS TO BE READ IN
CONJUNCTION WITH
THE CONDITIONS OF DEVELOPMENT
CONSENT**

DA2020/1742

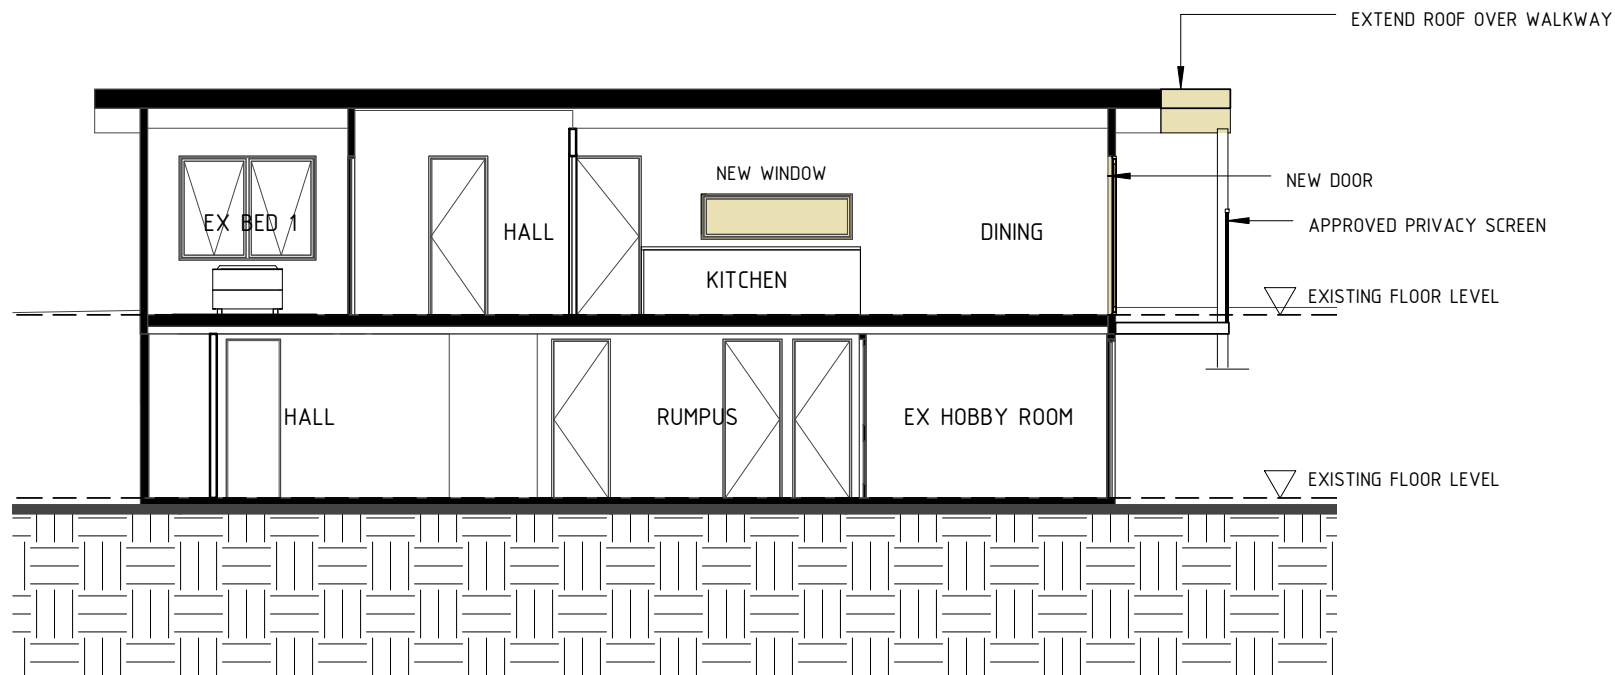

LEGEND

- EXISTING WALL
- DEMOLISH
- NEW BRICK WALL
- NEW TIMBER WALL (90mm)
- PROPOSED AMENDMENTS

1	Development Application	18.12.2020
No	Revision Description	Date

 SCOPE ARCHITECTS	80 WEST ST BALGOWLAH NSW 2093 mail@scopearchitects.com.au ph: 9400 4554 www.scopearchitects.com.au	CLIENT DALE & ALEX HAYES	PROJECT HAYES RESIDENCE 20 MYRA STREET FRENCHS FOREST 2086 Lot: 31 DP: 31106 - Alterations & Additions	DRAWING TITLE SECTION 1	TRUE NORTH	DRAWN Xu	PROJECT NO. 01910	DRAWING NO DA07	REV NO 1
						SIZE A3	SCALE 1 : 100		