


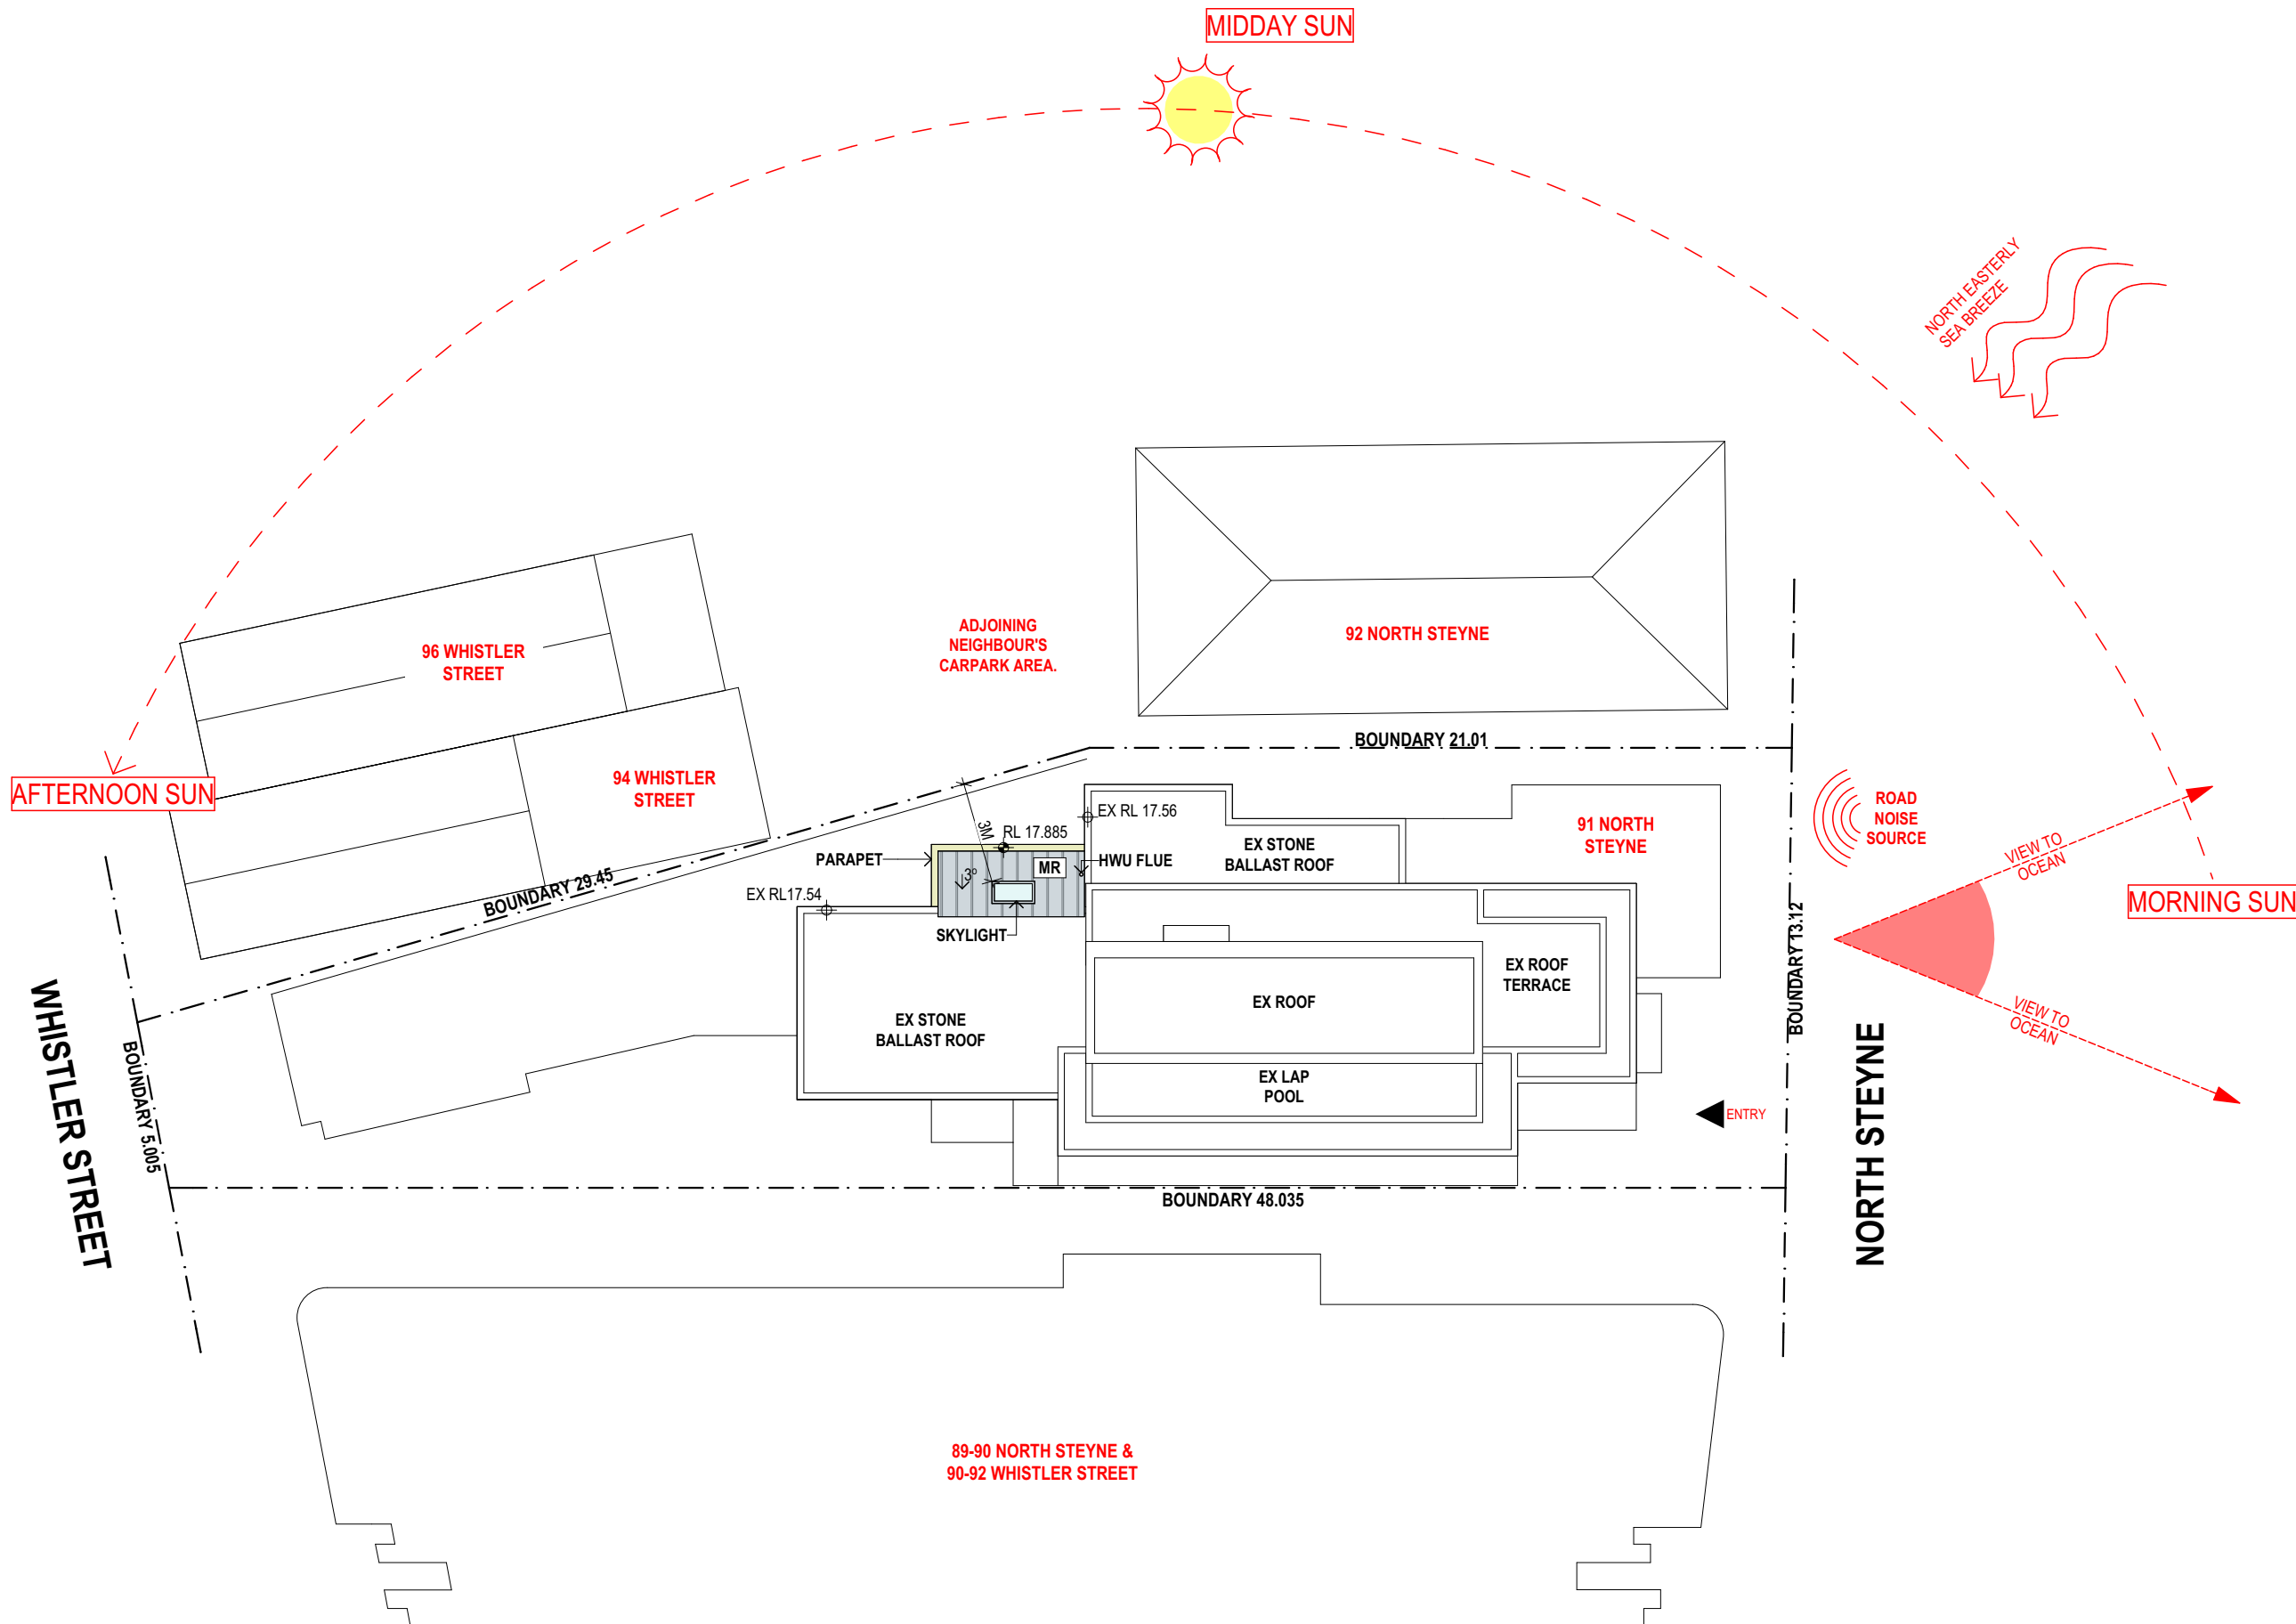

1 SITE PLAN & ANALYSIS
1:200




MACCORMICK + ASSOCIATES ARCHITECTS, 13 VICTORIA STREET QUEENS PARK NSW 2022
T 9037 0437 E hello@maccormickarchitects.com.au ACN 147 572 807 ARCHITECT REG 6702
THE BUILDER SHALL CHECK & VERIFY ALL DIMENSIONS & VERIFY ALL ERRORS AND OMISSIONS TO THE
ARCHITECT. CONTRACTOR TO REPORT DISCREPANCIES IMMEDIATELY. THIS DRAWING IS TO BE USED IN
CONJUNCTION WITH ALL RELEVANT CONTRACTS. DO NOT SCALE OFF DRAWINGS. DRAWINGS SHALL NOT
BE USED FOR CONSTRUCTION PURPOSES UNTILL ISSUED BY THE ARCHITECT FOR CONSTRUCTION.
THIS DRAWING IS COPYRIGHT AND MAY NOT BE USED WITHOUT WRITTEN CONSENT FROM THE ARCHITECT



PROJECT
DONNELLY+FONTANA APTS
U4+5 91 NORTH STEYNE, MANLY, NSW, 2095
SP 90330
S:\01 Projects\19\1908_Donnelley unit 5-91NorthSteyne\02_Concept\02_Concept\DA\1908_91NorthSteyne_s4.55_21.09.20.pln

PROJECT NO	REVISION
1908	P1 INITIAL COUNCIL MEETING
	P2 PRELIMINARY 19.11.19
	P3 PRELIM SET FOR PLANNER 29.11.19
	A DEVELOPMENT APPLICATION DEC 19
	B S4.55 NOV 20


DATE PRINTED: 26/11/2020
PAPER SIZE: A3
DRAWN BY: RL
CHECKED BY: MM

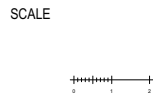

DRAWING TITLE
SITE PLAN + SITE ANALYSIS
DRAWING STATUS
S4.55

DRAWING NO
DA01.1
REVISION
A

NOT FOR CONSTRUCTION

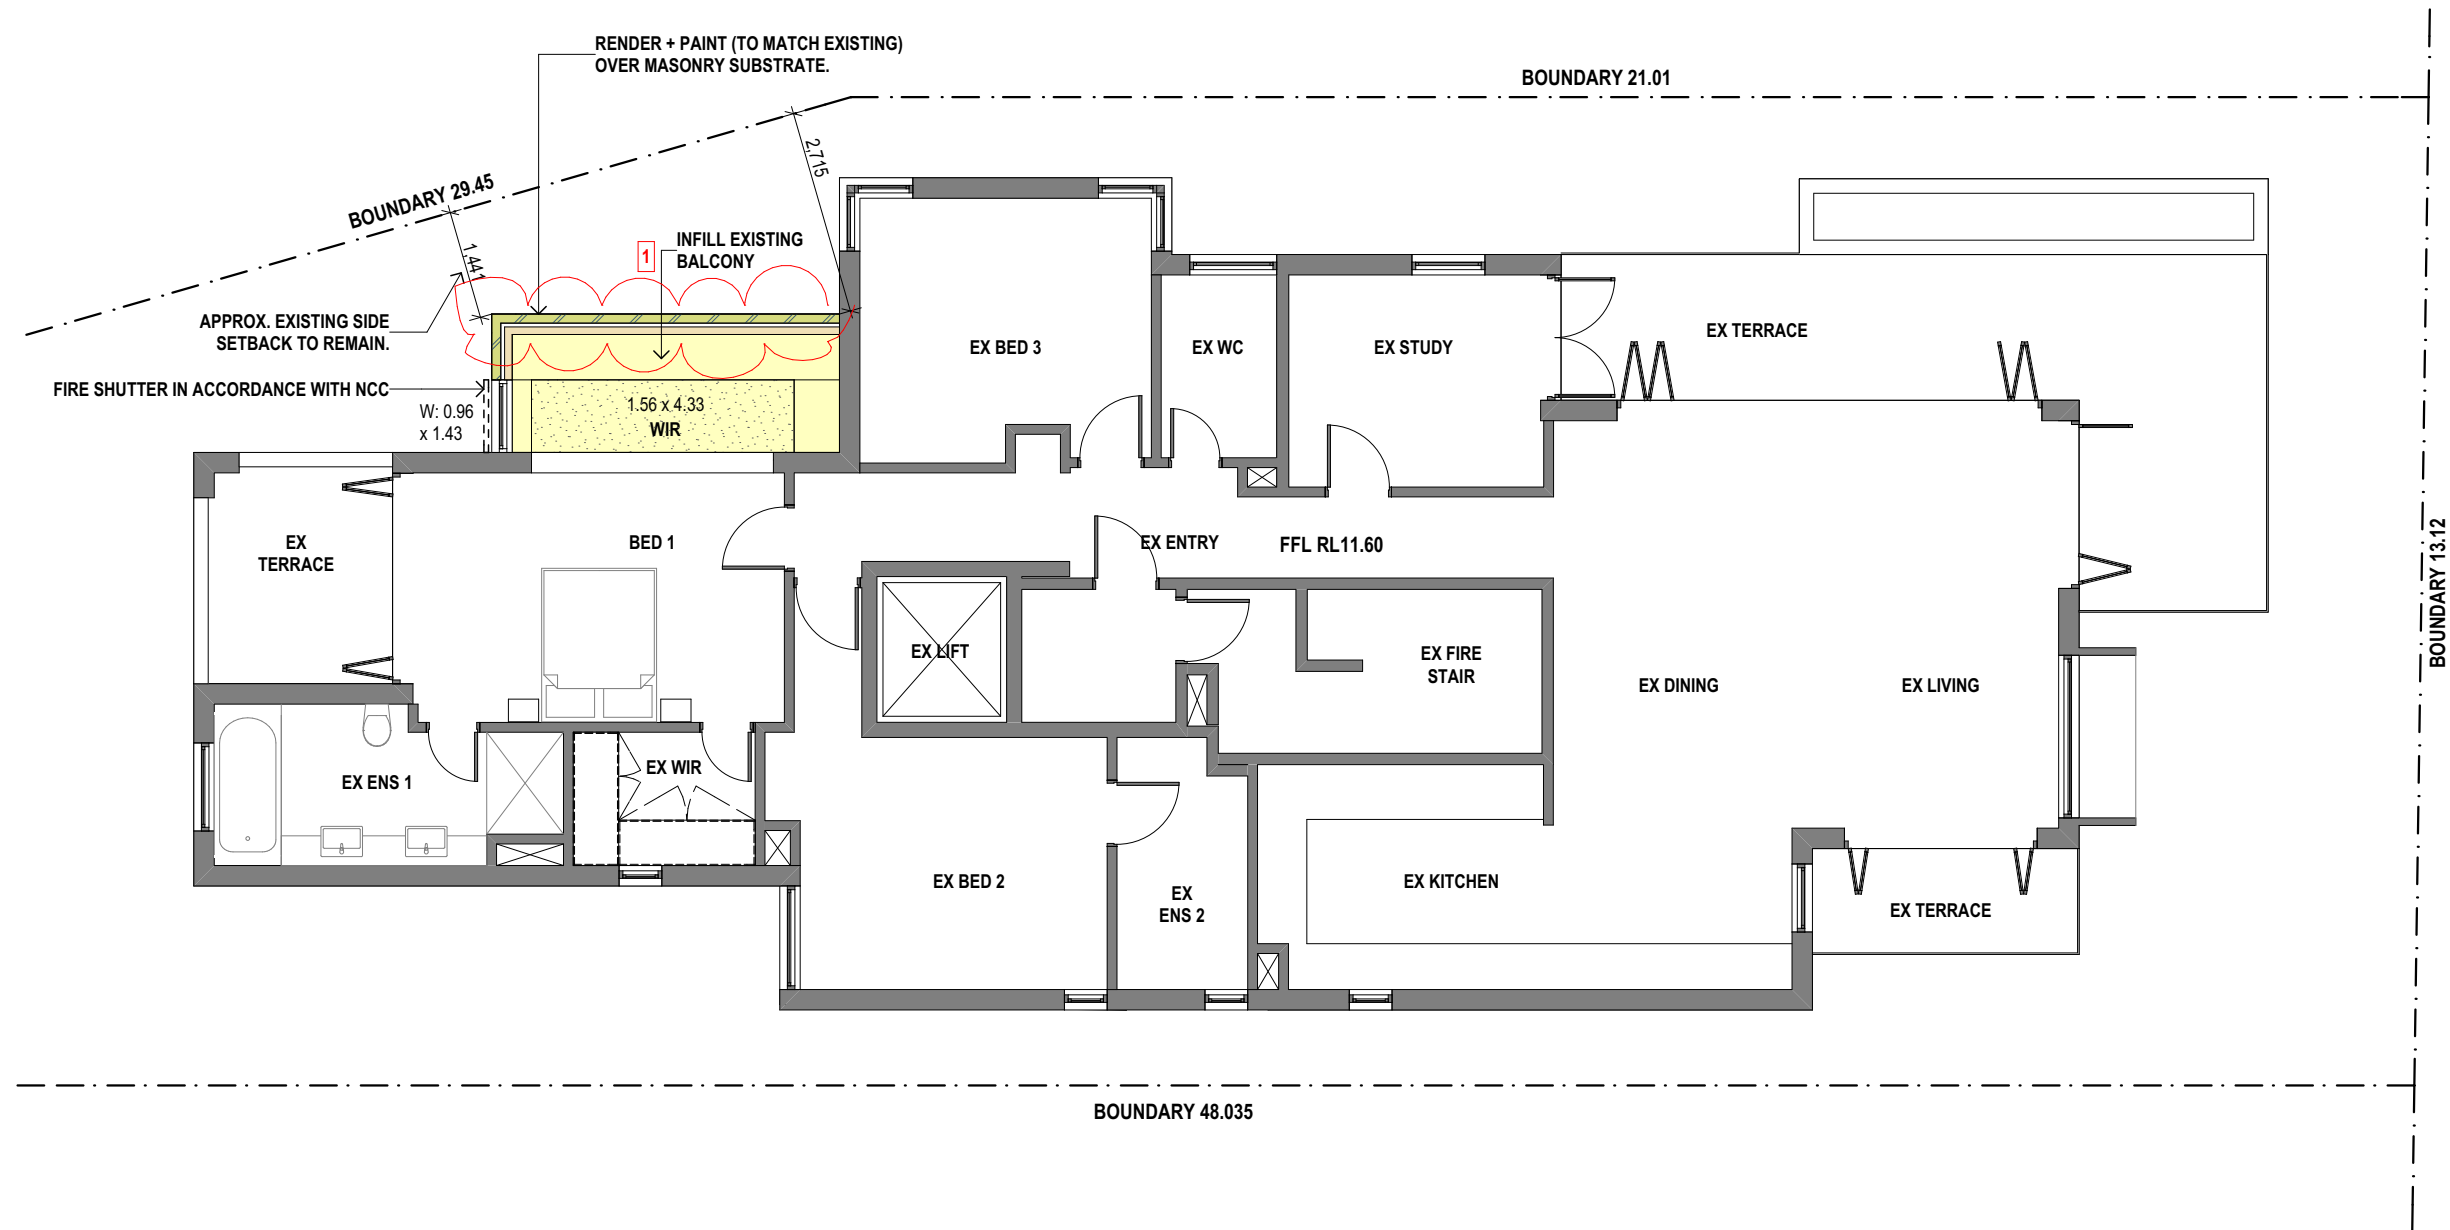

LEVEL 2 (APARTMENT 4)

NOTES
1. Removal of northern window
2. Western window slight size change

NOT FOR CONSTRUCTION




MACCORMICK + ASSOCIATES ARCHITECTS, 13 VICTORIA STREET QUEENS PARK NSW 2022
T 9037 0437 E hello@maccormickarchitects.com.au ACN 147 572 807 ARCHITECT REG 6702
THE BUILDER SHALL CHECK & VERIFY ALL DIMENSIONS & VERIFY ALL ERRORS AND OMISSIONS TO THE
ARCHITECT. CONTRACTOR TO REPORT DISCREPANCIES IMMEDIATELY. THIS DRAWING IS TO BE USED IN
CONJUNCTION WITH ALL RELEVANT CONTRACTS. DO NOT SCALE OFF DRAWINGS. DRAWINGS SHALL NOT
BE USED FOR CONSTRUCTION PURPOSES UNTILL ISSUED BY THE ARCHITECT FOR CONSTRUCTION.
THIS DRAWING IS COPYRIGHT AND MAY NOT BE USED WITHOUT WRITTEN CONSENT FROM THE ARCHITECT



PROJECT
DONNELLY+FONTANA APTS
U4+5 91 NORTH STEYNE, MANLY, NSW, 2095
SP 90330
S:\01 Projects\19\1908_Donnelley unit 5-91NorthStyene\02_concept\DA1\1908_91NorthSteyne_s4.55_21.09.20.pln

PROJECT NO	REVISION
1908	P1 INITIAL COUNCIL MEETING
	P2 PRELIMINARY 19.11.19
	P3 PRELIM SET FOR PLANNER 29.11.19
	A DEVELOPMENT APPLICATION DEC 19
	B S4.55 NOV 20

DATE PRINTED: 26/11/2020
PAPER SIZE: A3
DRAWN BY: RL
CHECKED BY: MM

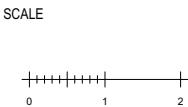


DRAWING TITLE
APARTMENT 4
DRAWING STATUS
S4.55

DRAWING NO

DA02.2

REVISION

B

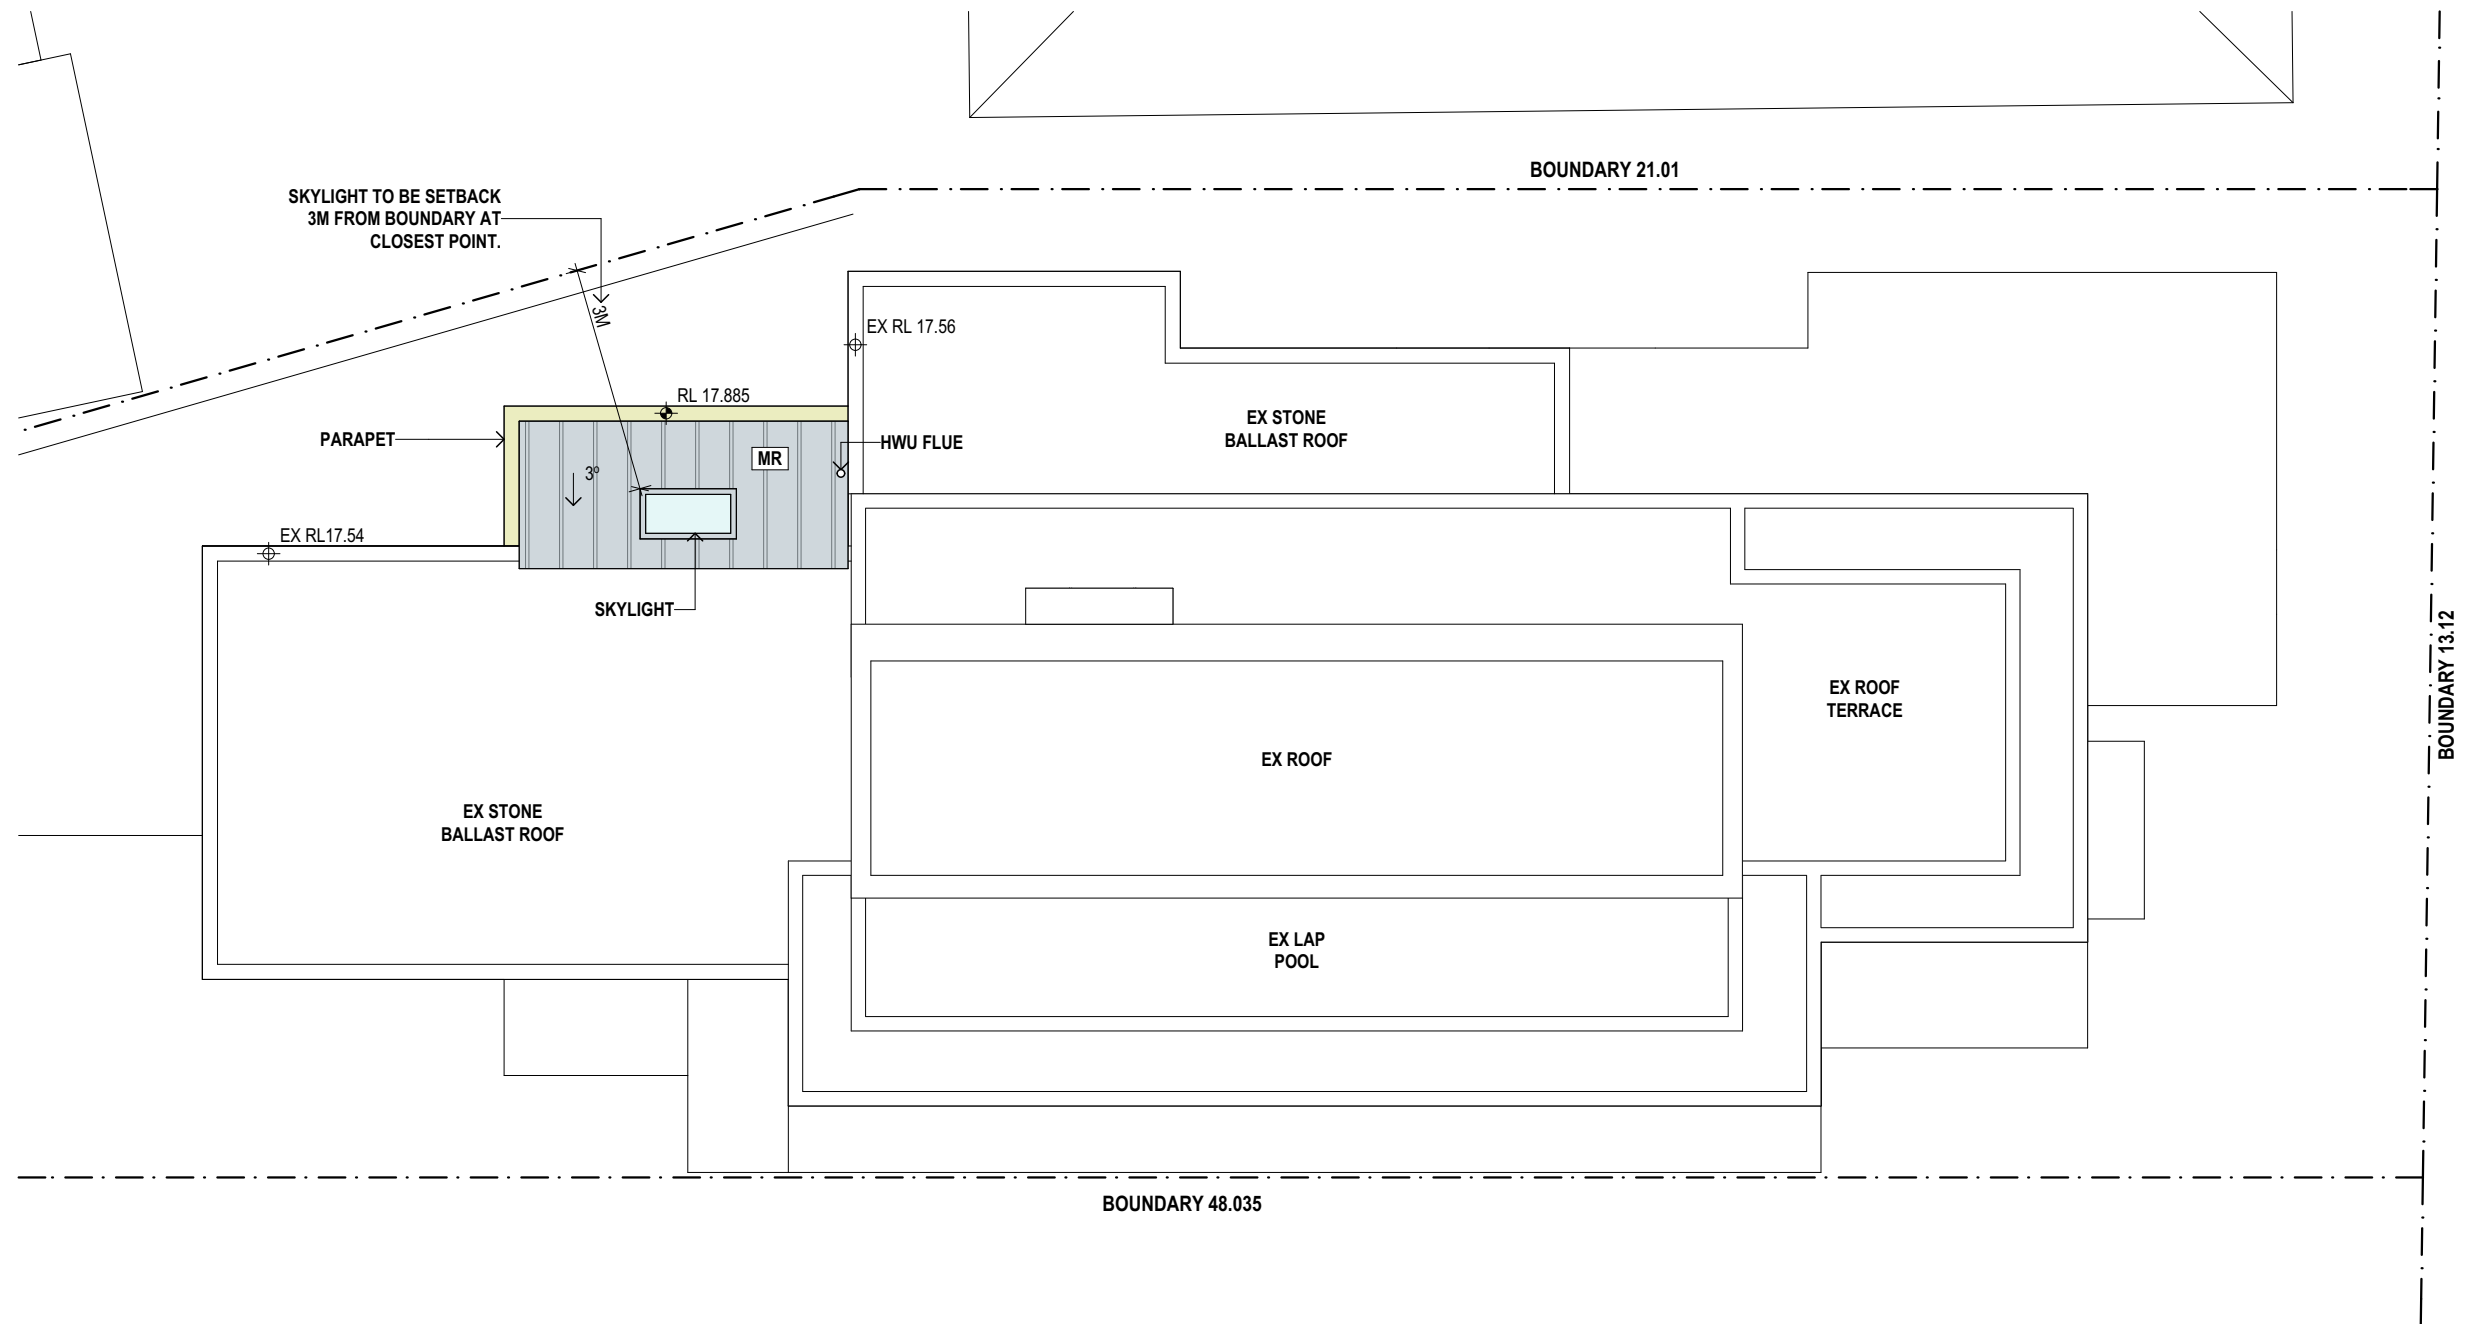

ROOF LEVEL

NOT FOR CONSTRUCTION




MACCORMICK + ASSOCIATES ARCHITECTS, 13 VICTORIA STREET QUEENS PARK NSW 2022
T 9037 0437 E hello@maccormickarchitects.com.au ACN 147 572 807 ARCHITECT REG 6702
THE BUILDER SHALL CHECK & VERIFY ALL DIMENSIONS & VERIFY ALL ERRORS AND OMISSIONS TO THE
ARCHITECT. CONTRACTOR TO REPORT DISCREPANCIES IMMEDIATELY. THIS DRAWING IS TO BE USED IN
CONJUNCTION WITH ALL RELEVANT CONTRACTS. DO NOT SCALE OFF DRAWINGS. DRAWINGS SHALL NOT
BE USED FOR CONSTRUCTION PURPOSES UNTILL ISSUED BY THE ARCHITECT FOR CONSTRUCTION.
THIS DRAWING IS COPYRIGHT AND MAY NOT BE USED WITHOUT WRITTEN CONSENT FROM THE ARCHITECT



PROJECT
DONNELLY+FONTANA APTS
U4+5 91 NORTH STEYNE, MANLY, NSW, 2095
SP 90330
S:\01 Projects\191908_Donnelley unit 5-91NorthStyne\02_design\02_Concept\DA1908_91NorthSteyne_s4.55_21.09.20.pln


PROJECT NO	REVISION
1908	P1 INITIAL COUNCIL MEETING
	P2 PRELIMINARY 19.11.19
	P3 PRELIM SET FOR PLANNER 29.11.19
	A DEVELOPMENT APPLICATION DEC 19
	B S4.55 NOV 20

DATE PRINTED: 26/11/2020
PAPER SIZE: A3
DRAWN BY: RL
CHECKED BY: MM

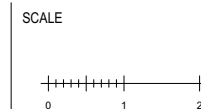

DRAWING TITLE
ROOF PLAN
DRAWING STATUS
S4.55

DRAWING NO
DA02.4
REVISION
A

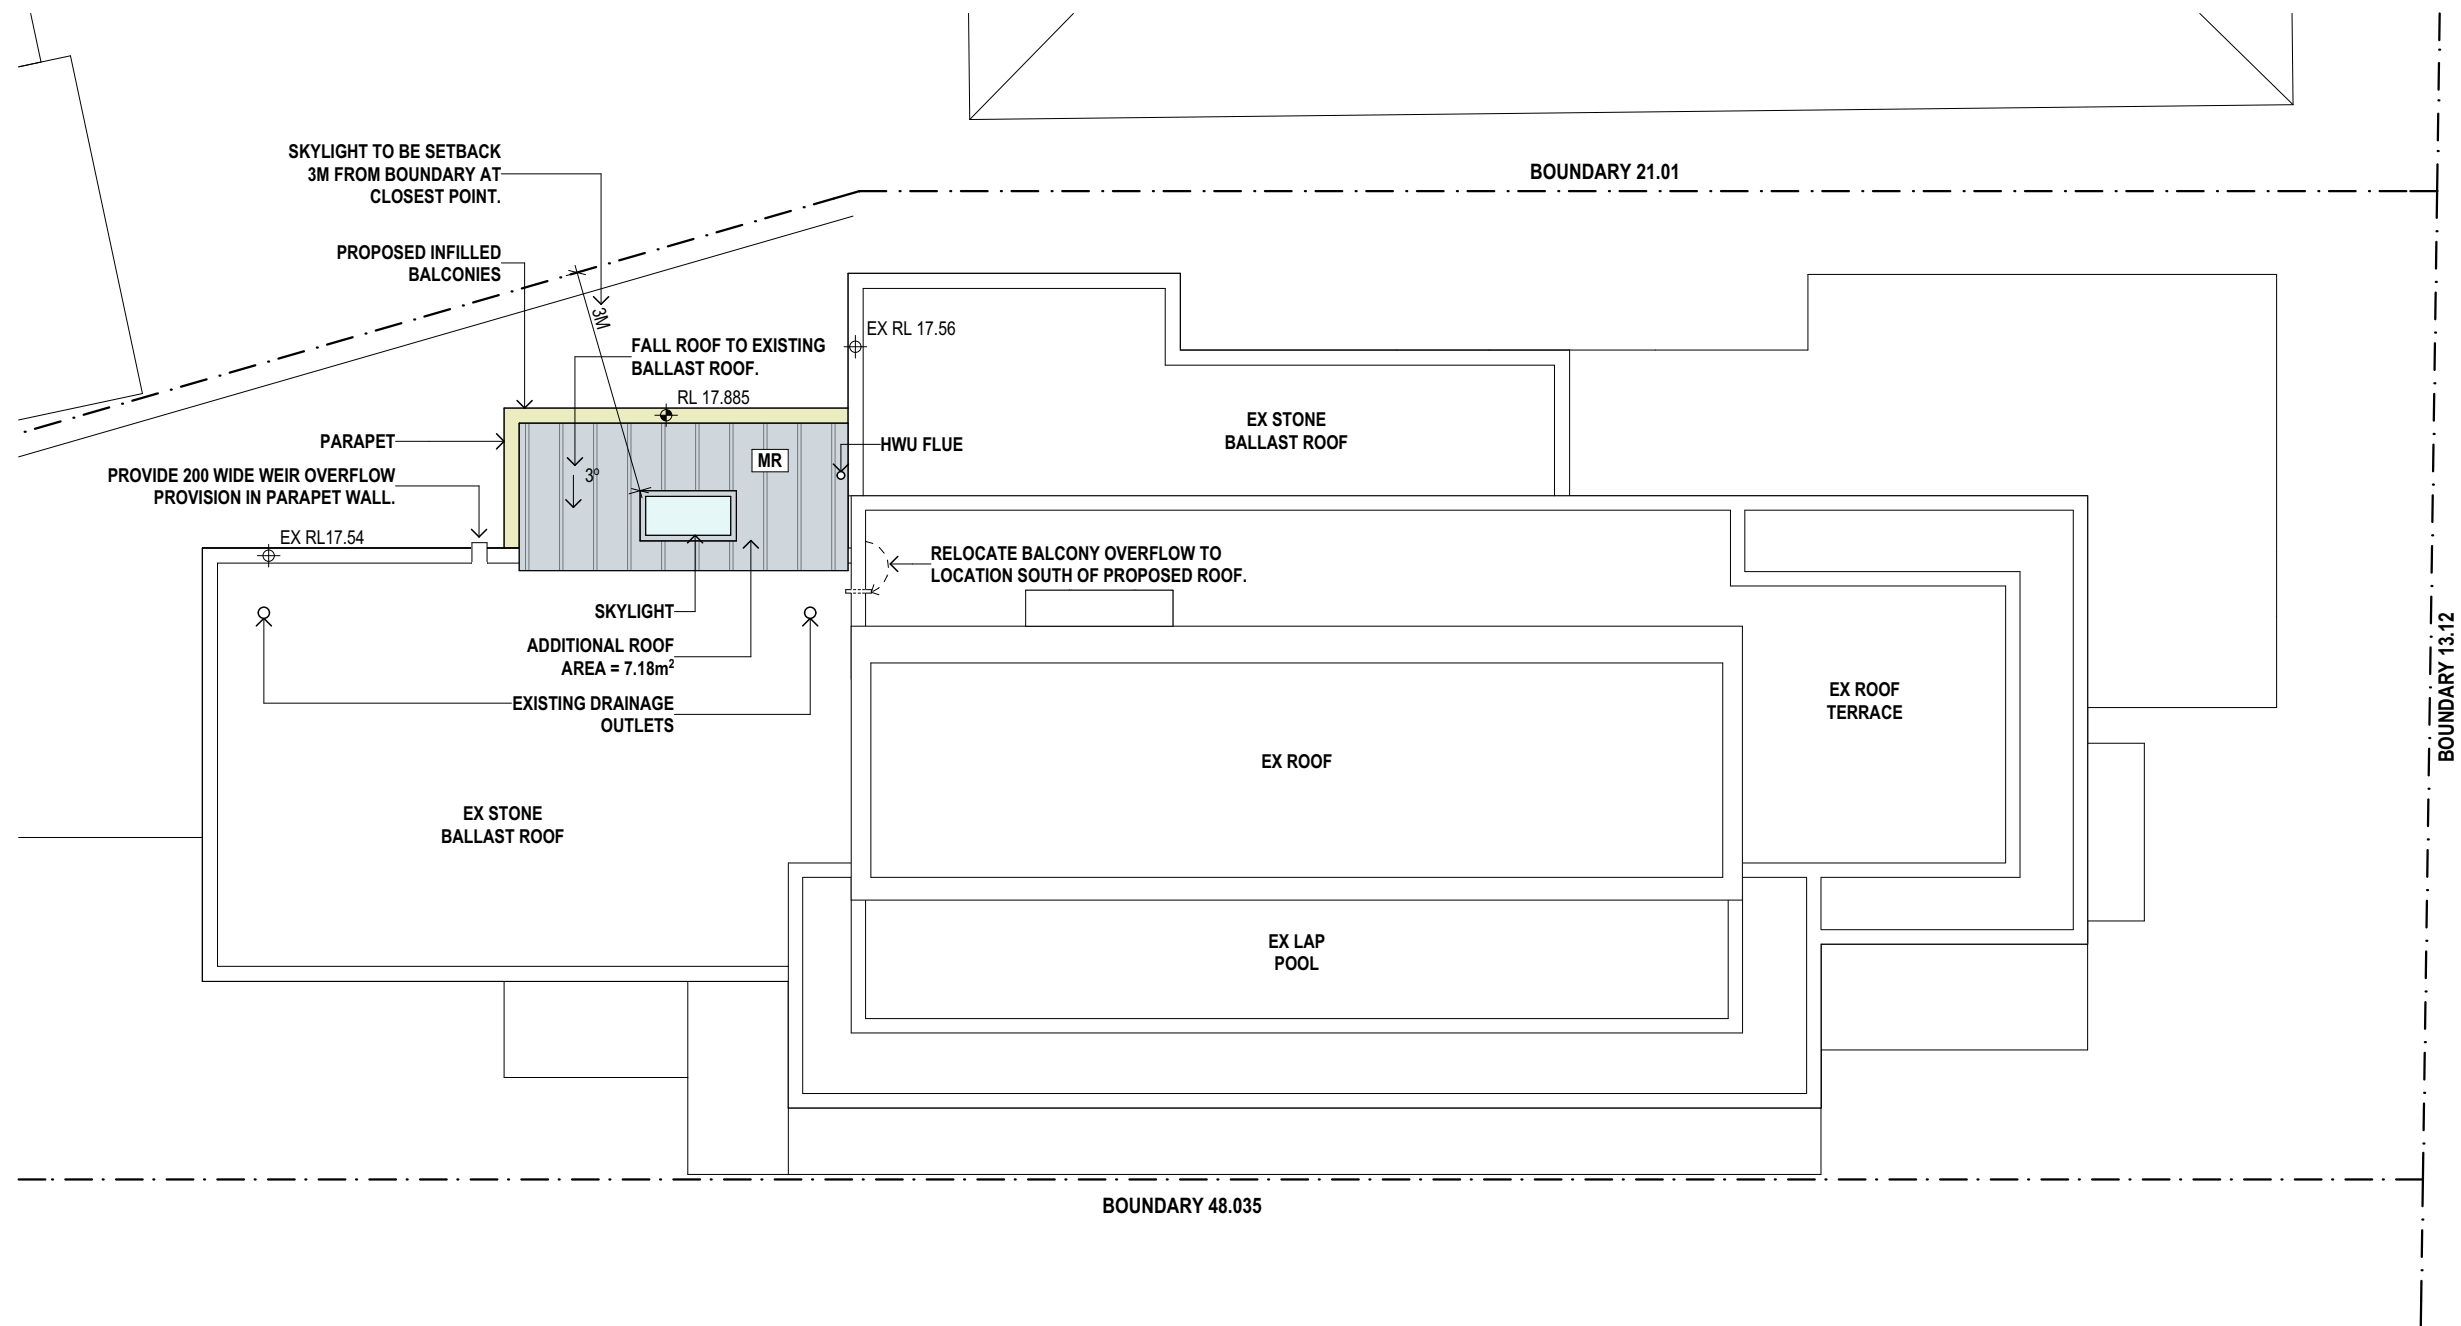

CONCEPT STORMWATER PLAN

NOT FOR CONSTRUCTION




MACCORMICK + ASSOCIATES ARCHITECTS, 13 VICTORIA STREET QUEENS PARK NSW 2022
T 9037 0437 E hello@maccormickarchitects.com.au ACN 147 572 807 ARCHITECT REG 6702
THE BUILDER SHALL CHECK & VERIFY ALL DIMENSIONS & VERIFY ALL ERRORS AND OMISSIONS TO THE ARCHITECT. CONTRACTOR TO REPORT DISCREPANCIES IMMEDIATELY. THIS DRAWING IS TO BE USED IN CONJUNCTION WITH ALL RELEVANT CONTRACTS. DO NOT SCALE OFF DRAWINGS. DRAWINGS SHALL NOT BE USED FOR CONSTRUCTION PURPOSES UNTILL ISSUED BY THE ARCHITECT FOR CONSTRUCTION. THIS DRAWING IS COPYRIGHT AND MAY NOT BE USED WITHOUT WRITTEN CONSENT FROM THE ARCHITECT



PROJECT
DONNELLY+FONTANA APTS
U4+5 91 NORTH STEYNE, MANLY, NSW, 2095
SP 90330
S:\01 Projects\19\1908_Donnelley unit 5-91NorthStyne\02_design\02_Concept\DA\1908_91NorthStyne_s4.55_21.09.20.pln


PROJECT NO	REVISION
1908	P1 INITIAL COUNCIL MEETING
	P2 PRELIMINARY 19.11.19
	P3 PRELIM SET FOR PLANNER 29.11.19
	A DEVELOPMENT APPLICATION DEC 19
	B S4.55 NOV 20

DATE PRINTED: 26/11/2020
PAPER SIZE: A3
DRAWN BY: RL
CHECKED BY: MM

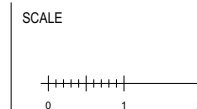

DRAWING TITLE
CONCEPT STORMWATER PLAN
DRAWING STATUS
S4.55

DRAWING NO
DA02.5
REVISION
A

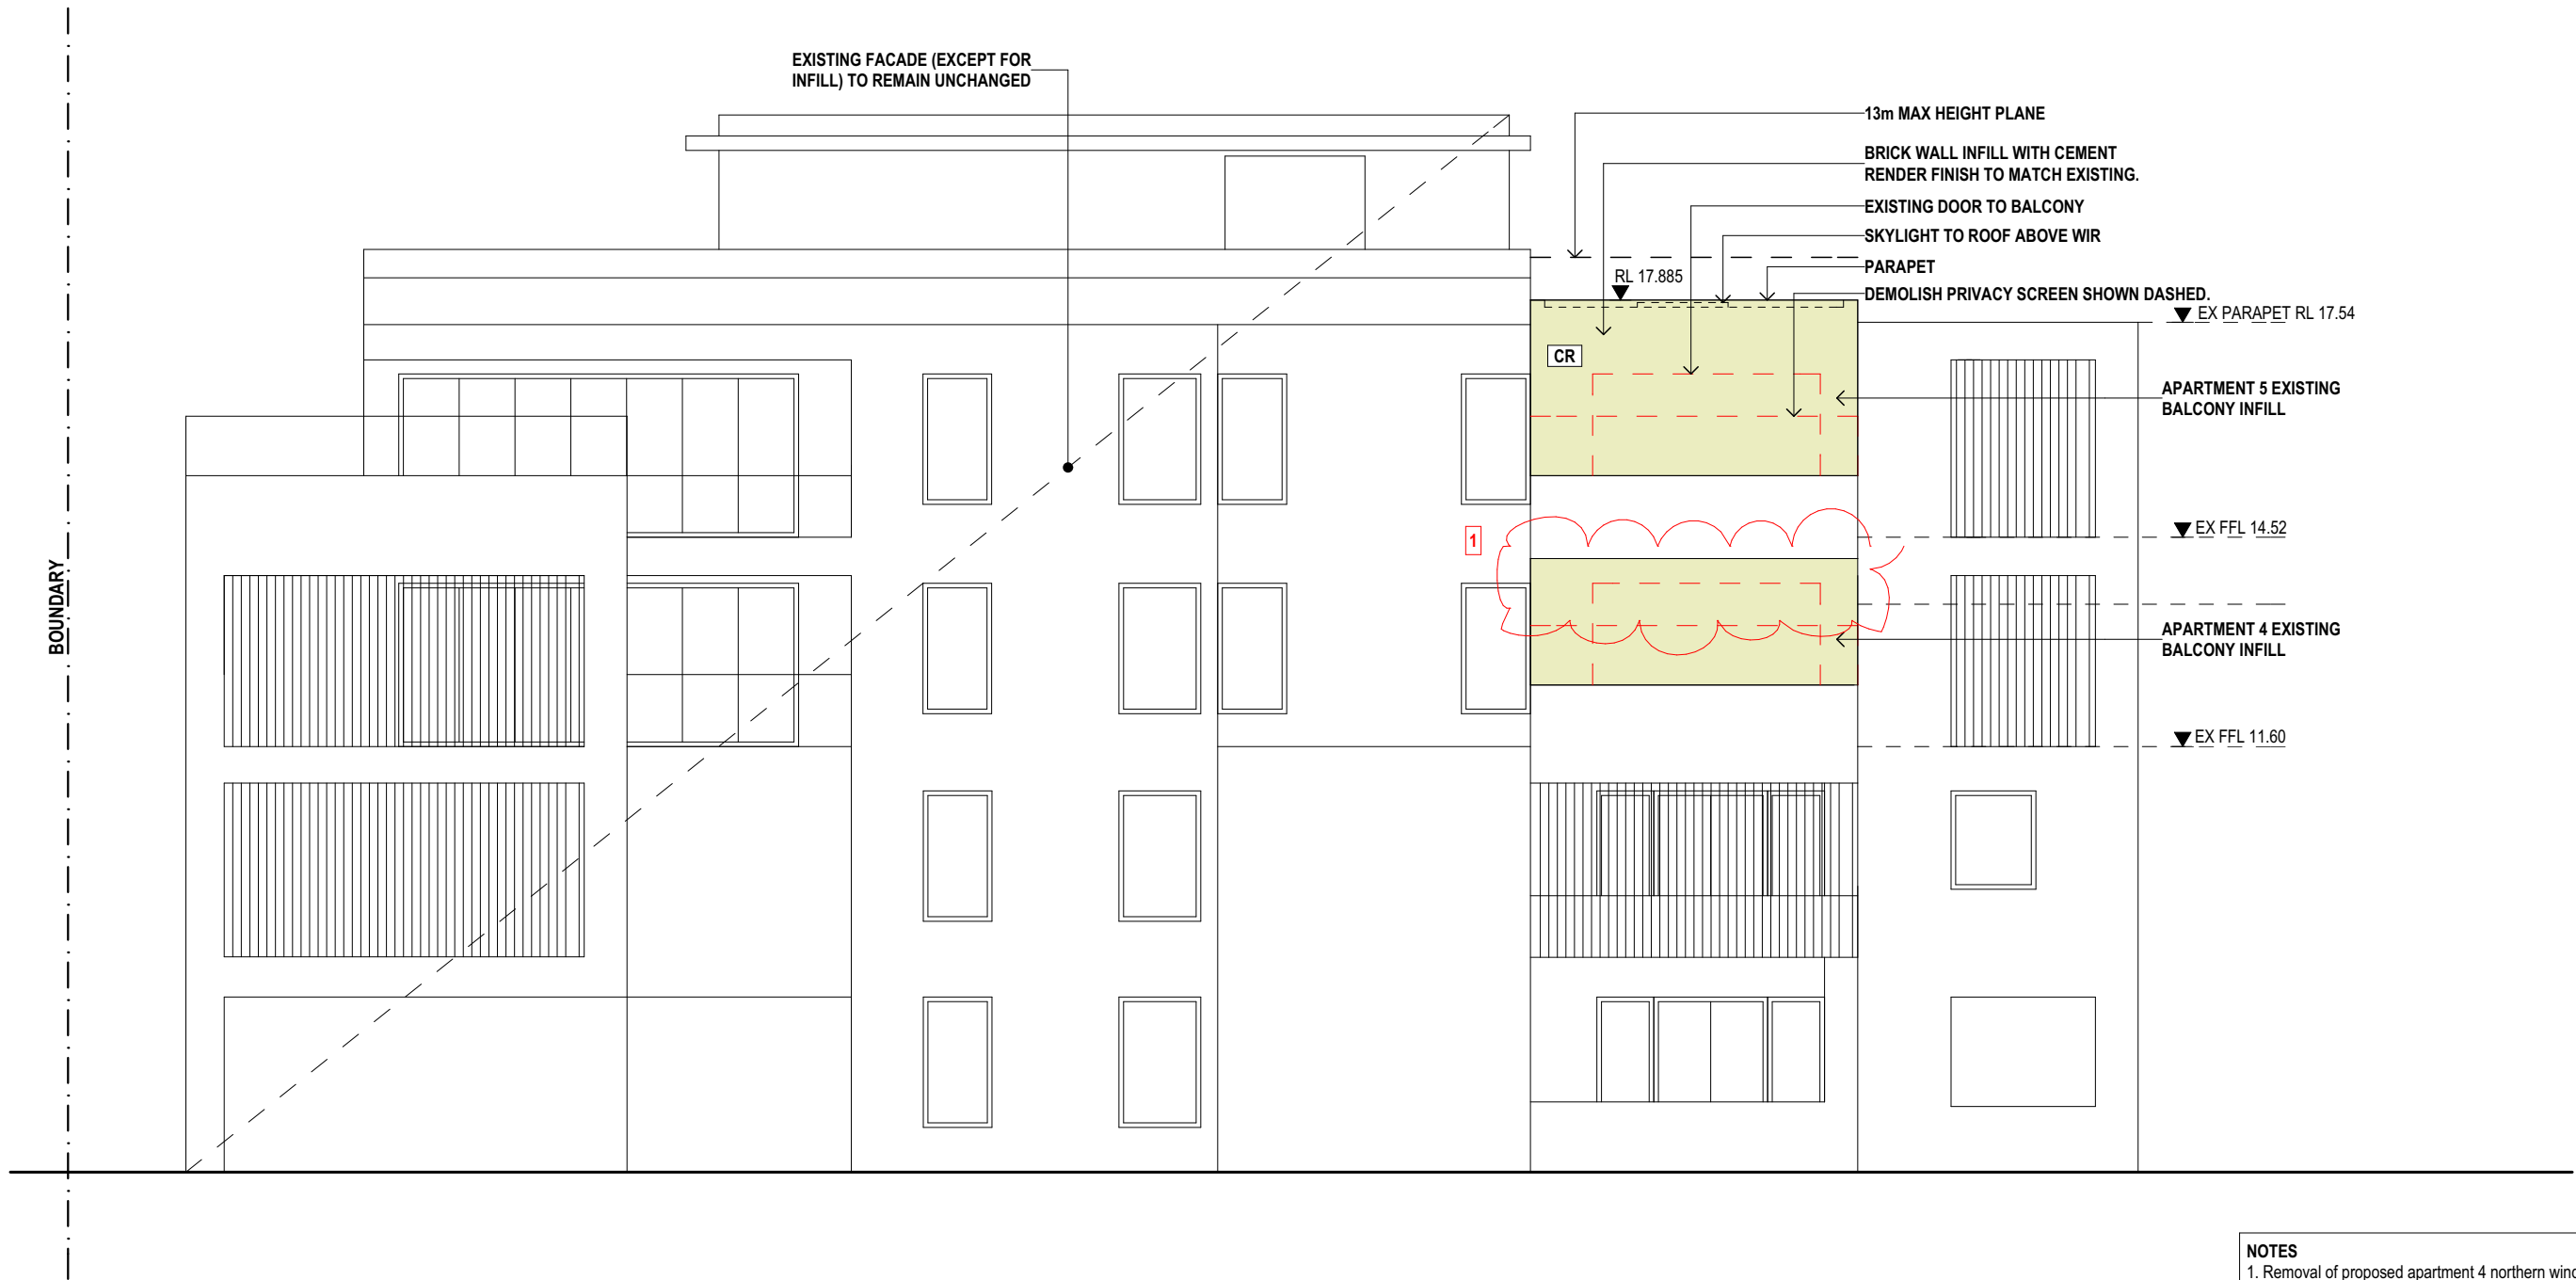

NOTES
1. Removal of proposed apartment 4 northern window

1

NORTH ELEVATION
1:100

NOT FOR CONSTRUCTION




MACCORMICK + ASSOCIATES ARCHITECTS, 13 VICTORIA STREET QUEENS PARK NSW 2022
T 9037 0437 E hello@maccormickarchitects.com.au ACN 147 572 807 ARCHITECT REG 6702
THE BUILDER SHALL CHECK & VERIFY ALL DIMENSIONS & VERIFY ALL ERRORS AND OMISSIONS TO THE ARCHITECT. CONTRACTOR TO REPORT DISCREPANCIES IMMEDIATELY. THIS DRAWING IS TO BE USED IN CONJUNCTION WITH ALL RELEVANT CONTRACTS. DO NOT SCALE OFF DRAWINGS. DRAWINGS SHALL NOT BE USED FOR CONSTRUCTION PURPOSES UNTILL ISSUED BY THE ARCHITECT FOR CONSTRUCTION. THIS DRAWING IS COPYRIGHT AND MAY NOT BE USED WITHOUT WRITTEN CONSENT FROM THE ARCHITECT

PROJECT
DONNELLY+FONTANA APTS
U4+5 91 NORTH STEYNE, MANLY, NSW, 2095
SP 90330
S:\01 Projects\19\1908_Donnelley unit 5-91NorthStyne\02_design\02_Concept\DA\1908_91NorthSteyne_s4.55_21.09.20.pln


PROJECT NO	REVISION
1908	P1 INITIAL COUNCIL MEETING
	P2 PRELIMINARY 19.11.19
	P3 PRELIM SET FOR PLANNER 29.11.19
	A DEVELOPMENT APPLICATION DEC 19
	B S4.55 NOV 20

DATE PRINTED: 26/11/2020
PAPER SIZE: A3
DRAWN BY: RL
CHECKED BY: MM

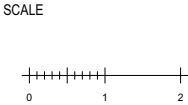

DRAWING TITLE
NORTH ELEVATION
DRAWING STATUS
S4.55

DRAWING NO
DA03.1
REVISION
B

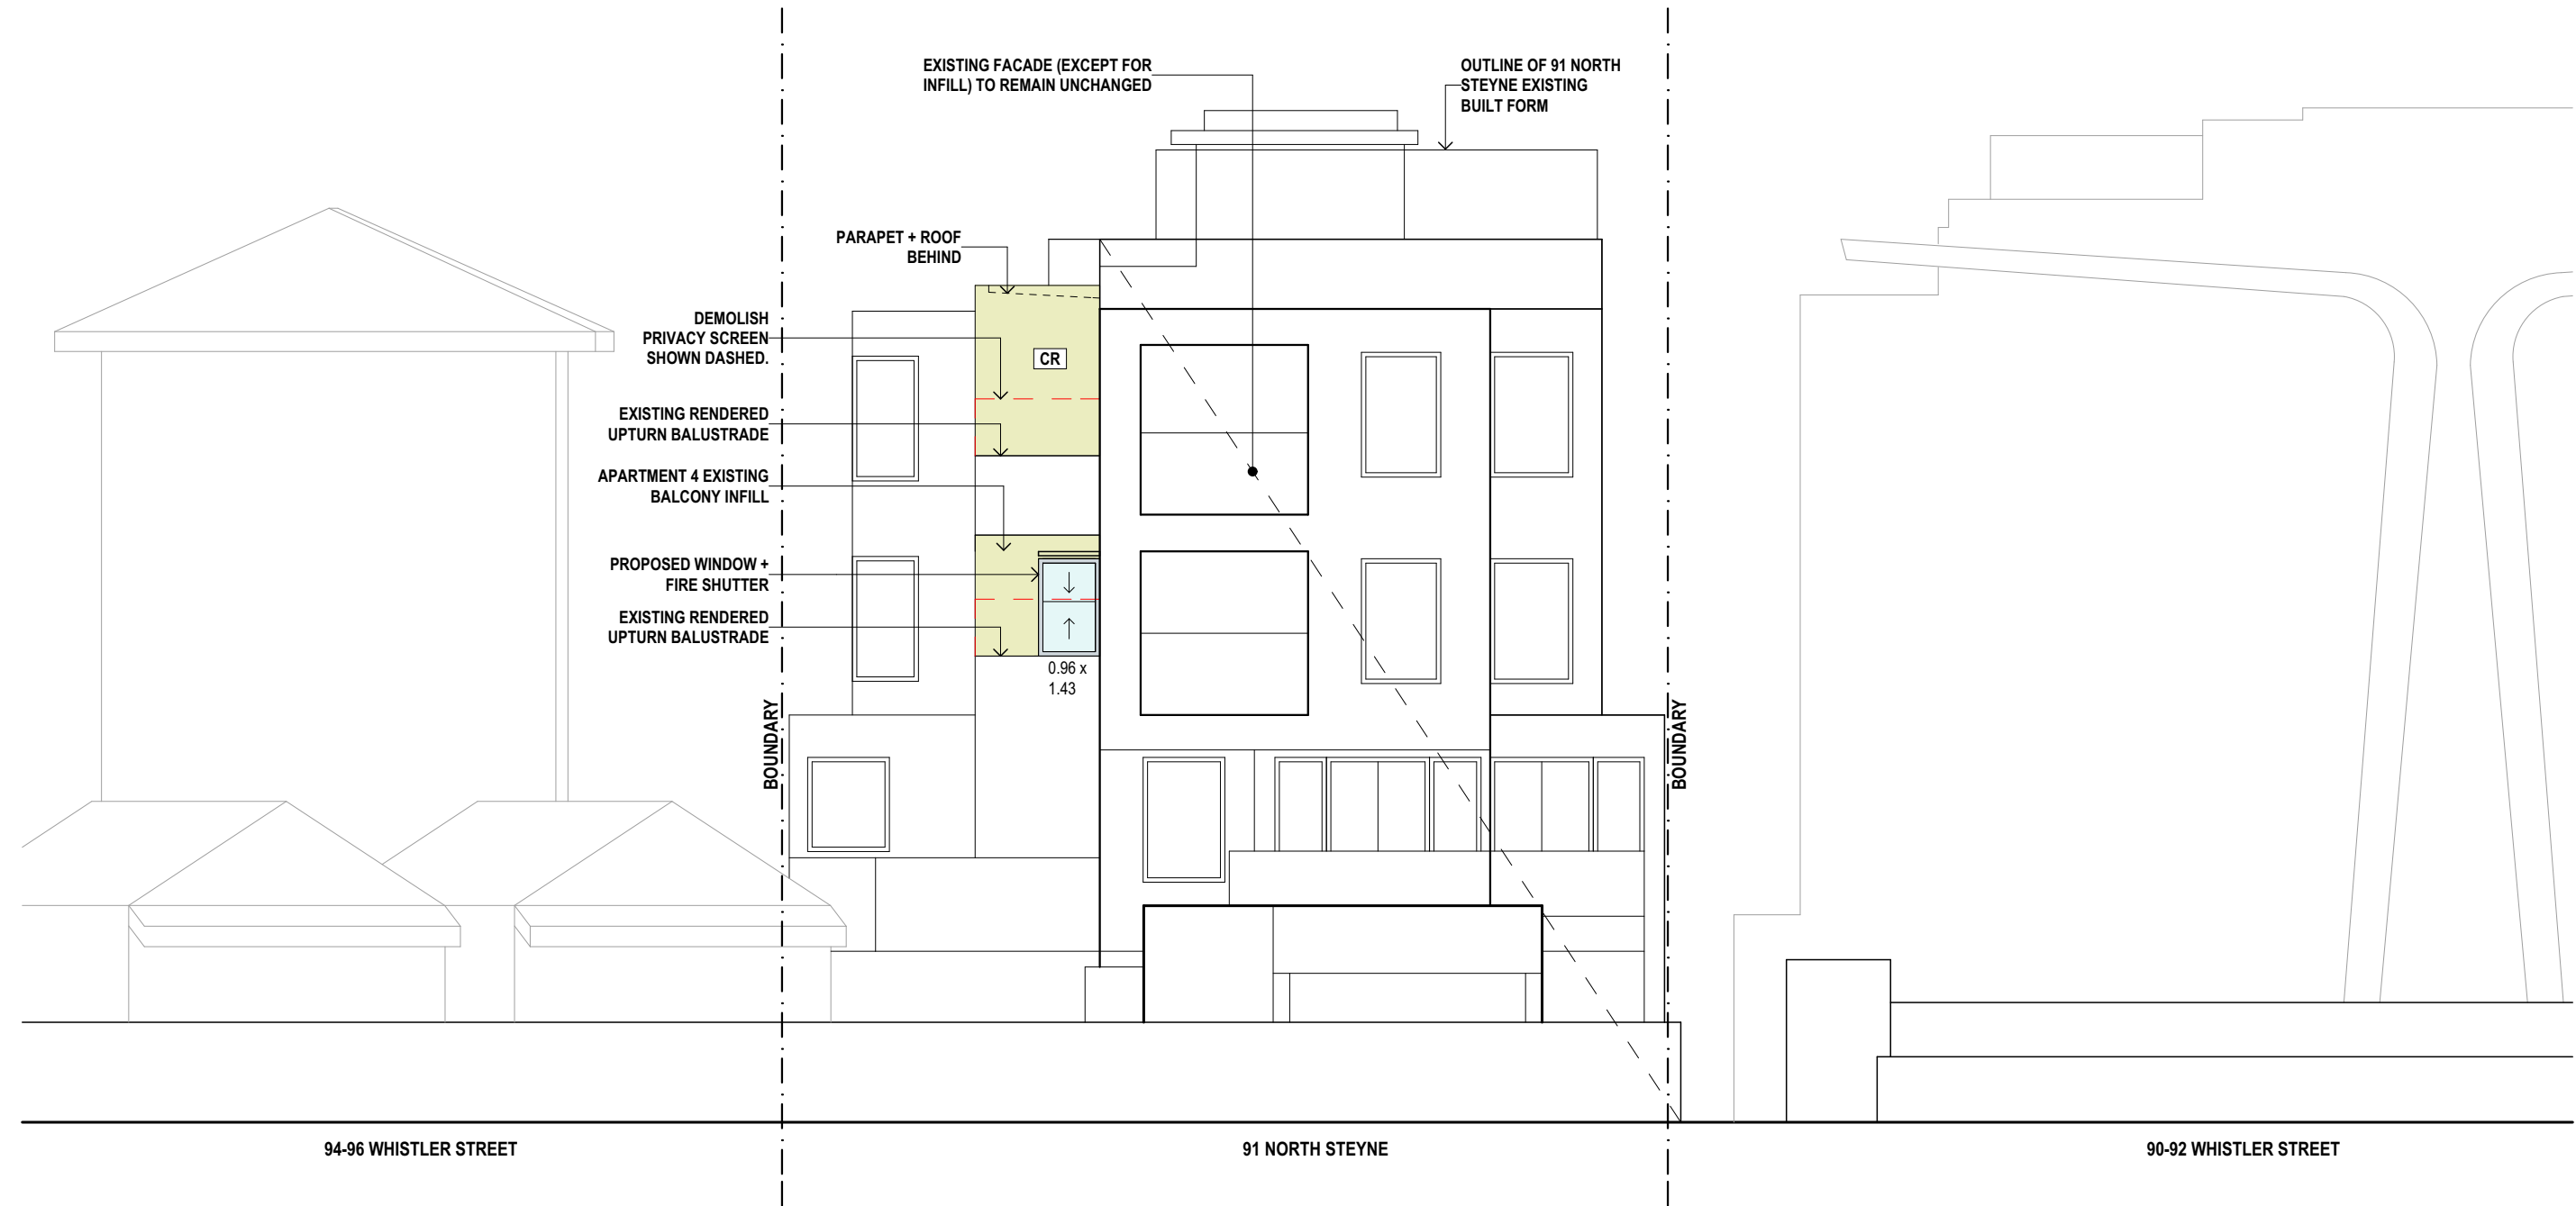

1 WEST ELEVATION
1:100

NOT FOR CONSTRUCTION




MACCORMICK + ASSOCIATES ARCHITECTS, 13 VICTORIA STREET QUEENS PARK NSW 2022
T 9037 0437 E hello@maccormickarchitects.com.au ACN 147 572 807 ARCHITECT REG 6702
THE BUILDER SHALL CHECK & VERIFY ALL DIMENSIONS & VERIFY ALL ERRORS AND OMISSIONS TO THE
ARCHITECT. CONTRACTOR TO REPORT DISCREPANCIES IMMEDIATELY. THIS DRAWING IS TO BE USED IN
CONJUNCTION WITH ALL RELEVANT CONTRACTS. DO NOT SCALE OFF DRAWINGS. DRAWINGS SHALL NOT
BE USED FOR CONSTRUCTION PURPOSES UNTILL ISSUED BY THE ARCHITECT FOR CONSTRUCTION.
THIS DRAWING IS COPYRIGHT AND MAY NOT BE USED WITHOUT WRITTEN CONSENT FROM THE ARCHITECT

PROJECT
DONNELLY+FONTANA APTS
U4+5 91 NORTH STEYNE, MANLY, NSW, 2095
SP 90330
S:\01 Projects\19\1908_Donnelley unit 5-91NorthSteyne\02_design\02_Concept\DA\1908_91NorthSteyne_s4.55_21.09.20.pln


PROJECT NO	REVISION
1908	P1 INITIAL COUNCIL MEETING
	P2 PRELIMINARY 19.11.19
	P3 PRELIM SET FOR PLANNER 29.11.19
	A DEVELOPMENT APPLICATION DEC 19
	B S4.55 NOV 20

DATE PRINTED: 26/11/2020
PAPER SIZE: A3
DRAWN BY: RL
CHECKED BY: MM

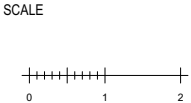

DRAWING TITLE
WEST ELEVATION
DRAWING STATUS
S4.55

DRAWING NO
DA03.2
REVISION
A

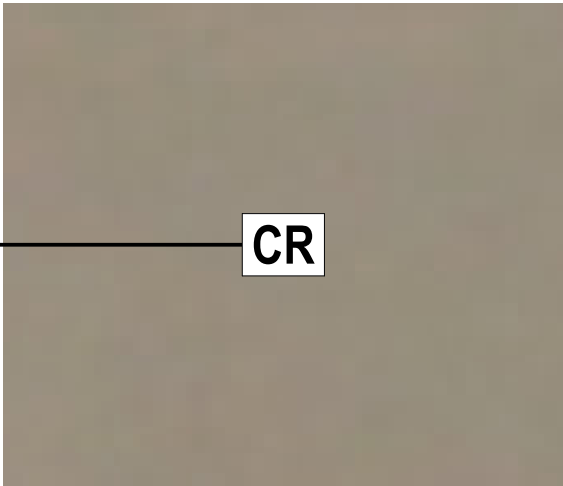

CEMENT RENDER + PAINT
TO MATCH EXISTING



METAL ROOF

1 MONTAGE (APARTMENT 4 & 5)

NOT FOR CONSTRUCTION




MACCORMICK + ASSOCIATES ARCHITECTS, 13 VICTORIA STREET QUEENS PARK NSW 2022
T 9037 0437 E hello@maccormickarchitects.com.au ACN 147 572 807 ARCHITECT REG 6702
THE BUILDER SHALL CHECK & VERIFY ALL DIMENSIONS & VERIFY ALL ERRORS AND OMISSIONS TO THE
ARCHITECT. CONTRACTOR TO REPORT DISCREPANCIES IMMEDIATELY. THIS DRAWING IS TO BE USED IN
CONJUNCTION WITH ALL RELEVANT CONTRACTS. DO NOT SCALE OFF DRAWINGS. DRAWINGS SHALL NOT
BE USED FOR CONSTRUCTION PURPOSES UNTILL ISSUED BY THE ARCHITECT FOR CONSTRUCTION.
THIS DRAWING IS COPYRIGHT AND MAY NOT BE USED WITHOUT WRITTEN CONSENT FROM THE ARCHITECT



PROJECT
DONNELLY+FONTANA APTS
U4+5 91 NORTH STEYNE, MANLY, NSW, 2095
SP 90330
S:\01 Projects\19\1908_Donnelley unit 5-91NorthStyne\02_design\02_Concept\DA\1908_91NorthSteyne_s4.55_21.09.20.pln

PROJECT NO	REVISION
1908	P1 INITIAL COUNCIL MEETING
	P2 PRELIMINARY 19.11.19
	P3 PRELIM SET FOR PLANNER 29.11.19
	A DEVELOPMENT APPLICATION DEC 19
	B S4.55 NOV 20

DATE PRINTED: 26/11/2020
PAPER SIZE: A3
DRAWN BY: RL
CHECKED BY: MM

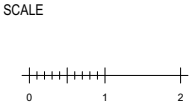

DRAWING TITLE
**MATERIAL + FINISHES &
MONTAGE**
DRAWING STATUS
S4.55

DRAWING NO
DA03.4

REVISION
A