Architect Prineas.

Document Transmittal

Suite 504, 19a Boundary St, Rushcutters Bay, NSW, 2011 T: 9332 2006 F: 9332 2006 E: mail@architectprineas.com.au

Project Johnson / Bilgola Name:

Address: 6 Loblay Crescent, Bilgola Plateau, NS Day

Number:

Page:


Month Year

 $\mathbf{B}\mathbf{y}$

1 of 1

Sheet No.	Sheet Title
02-00	Transmittal Sheet
02-01	Site Plan
02-02	Concept Landscape Plan
02-03	Ground Floor Plan
02-04	First Floor Plan
02-05	North Elevation
02-06	East Elevation
02-07	South Elevation
02-08	West Elevation
02-09	Streetscape Elevation
02-10	Section A
02-11	Section B
02-12	Shadow Diagram - 9am June 21
02-13	Shadow Diagram - 12pm June 21
02-14	Shadow Diagram - 3pm June 21
02-15	Finishes / Material Board

Size Revision

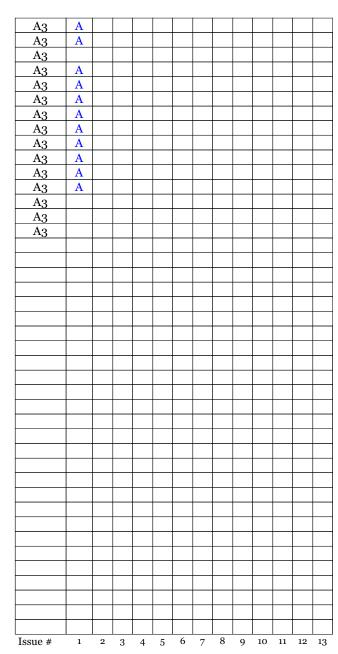


Distribution

Name	Company/	Organisation
Ituille	Company	OI Suilibution

	Northern Beaches Council

A: Approval C: Const. X: Info P: Pricing T: Tender D: DXF/DWG H: Hardcopy P: PDF V: VectorWorks F: Fax P: Post C: Courier E: Email B: By Hand

Copies

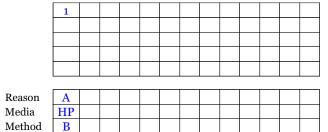

Re	vis	ioi	ns.	X	X	X	X	X	X	X	X	X	X
Z	X	X	X	X	X	X	X	X	X	X	X	X	X
×	\times	25/	6/19	X	AS	\times	Re	viseo ction	l dra	win	gs as	per	X
\times	\boxtimes	X	\times	X	\times	\times	Se	cuor	4.5	5 am	rena	men	
\times	\times	X	\times	X	X	\times	X	\times	X	X	X	\times	\times
\times	\times	X	X	X	X	\times	X	\times	X	X	X	X	\times
X	X	X	X	X	X	X	X	X	X	X	X	X	X
X	X	X	X	X	X	X	X	X	X	X	X	X	X
X	X	X	X	X	X	X	X	X	X	X	X	X	X
X	X	X	X	X	X	\times	X	\times	X	X	X	X	X
X	X	X	X	X	X	X	X	X	X	X	X	X	X
X	X	X	X	X	X	X	X	X	X	X	X	X	X
Z	X	X	X	X	X	X	X	X	X	X	X	X	X
X	X	X	X	X	X	\times	X	\times	X	X	X	X	X
X	X	X	X	X	X	X	X	X	X	X	X	X	X
Z	X	X	X	X	X	X	X	X	X	X	X	X	X
X	X	X	X	X	X	X	X	X	X	X	X	X	X

Architect Prineas.

Studio 504, 19a Boundary Street Rushcutters Bay NSW 2011 Australia

T+612 9332 2006

F +612 9332 2996

mail@architectprineas.com.au www.architectprineas.com.au

AACA 6805

Notes

This drawing is Copyright ©Architect Prineas and may not be reproduced without written permission of Architect Prineas.

All measurements are in MM unless otherwise stated. Use figured dimensions only. Do not scale from drawings. Ridge heights, boundary, tree and service locations are indicative only and need to be verified by a certified surveyor.

All work to be carried out in accordance with the BCA and relevant Australian Standards.

Abbreviations

vos Verify On Site **FFL** Finished Floor Level FCL Finished Ceiling Level Above Finished Floor Level **AFFL** Not Applicable NA **AFS** As Further Specified

EQ Equal \mathbf{CL} Centreline **EXTG** Existing

Project

Project Lucy & David Johnson Johnson / Bilgola Client


Address 6 Loblay Crescent, Bilgola Plateau, NSW 2107

Drawing

Title Document Transmittal / BASIX Notes

Scale Drawn by AS Date 25/06/19

Section 4.55 (1A)

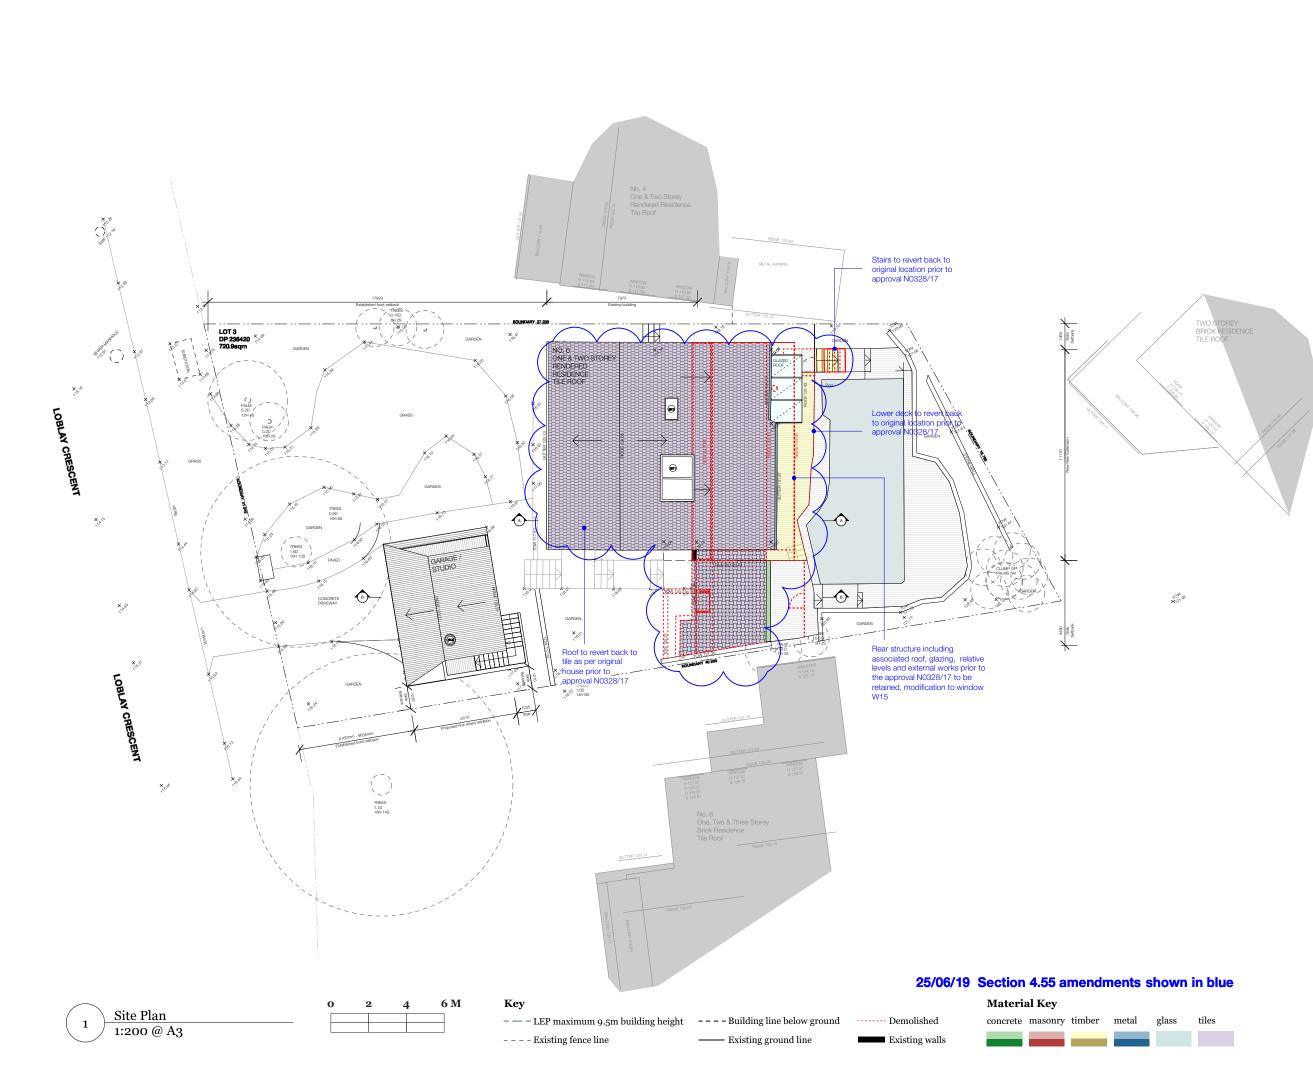

Re	vis	io	ns.	X	X	X	
$\overline{\mathbf{x}}$	X	\boxtimes	X	X	X	\boxtimes	
A	X	25/	6/19	X	AS	X	Rear structure including
X	X	X	X	X	X	X	associated roof, glazing, relative levels and
X	X	X	X	X	X	X	external works prior to the approval No328/17 to
\times	X	X	X	X	X	\times	be retained, modification
\times	X	X	X	X	X	X	to window W15
$\overline{\times}$	X	X	X	X	X	X	
X	X	X	X	X	X	\times	
X	X	X	X	X	X	\times	
X	\times	X	X	X	X	X	
X	X	X	X	X	X	\times	
\times	\times	\times	\boxtimes	X	\boxtimes	\boxtimes	
\times	\geq	\times	\geq	\boxtimes	\boxtimes	\geq	
\times	\boxtimes	\times	\boxtimes	X	\boxtimes	\boxtimes	
\times	\times	\times	\boxtimes	X	\boxtimes	\boxtimes	
\times	\times	\times	\boxtimes	X	X	\boxtimes	

Architect Prineas.

Studio 504, 19a Boundary Street Rushcutters Bay NSW 2011 Australia

T +612 9332 2006

F +612 9332 2996

mail@architectprineas.com.au www.architectprineas.com.au

AACA 6805

Notes

This drawing is Copyright ©Architect Prineas and may not be reproduced without written permission of Architect Prineas.

All measurements are in MM unless otherwise stated. Use figured dimensions only. Do not scale from drawings. Ridge heights, boundary, tree and service locations are indicative only and need to be verified by a certified surveyor.

All work to be carried out in accordance with the BCA and relevant Australian Standards.

Abbreviations

vos Verify On Site

FFL Finished Floor Level FCL Finished Ceiling Level

Above Finished Floor Level AFFL

NA Not Applicable

AFS As Further Specified

EQ Equal \mathbf{CL} Centreline

EXTG Existing

Project

Project Lucy & David Johnson

Client Johnson / Bilgola

Address 6 Loblay Crescent, Bilgola Plateau,

NSW 2107 17184

Drawing

Title Site Plan


Scale 1:100 @ A3


Drawn by AS

Date 25/06/19

Section 4.55 (1A)

02-01A

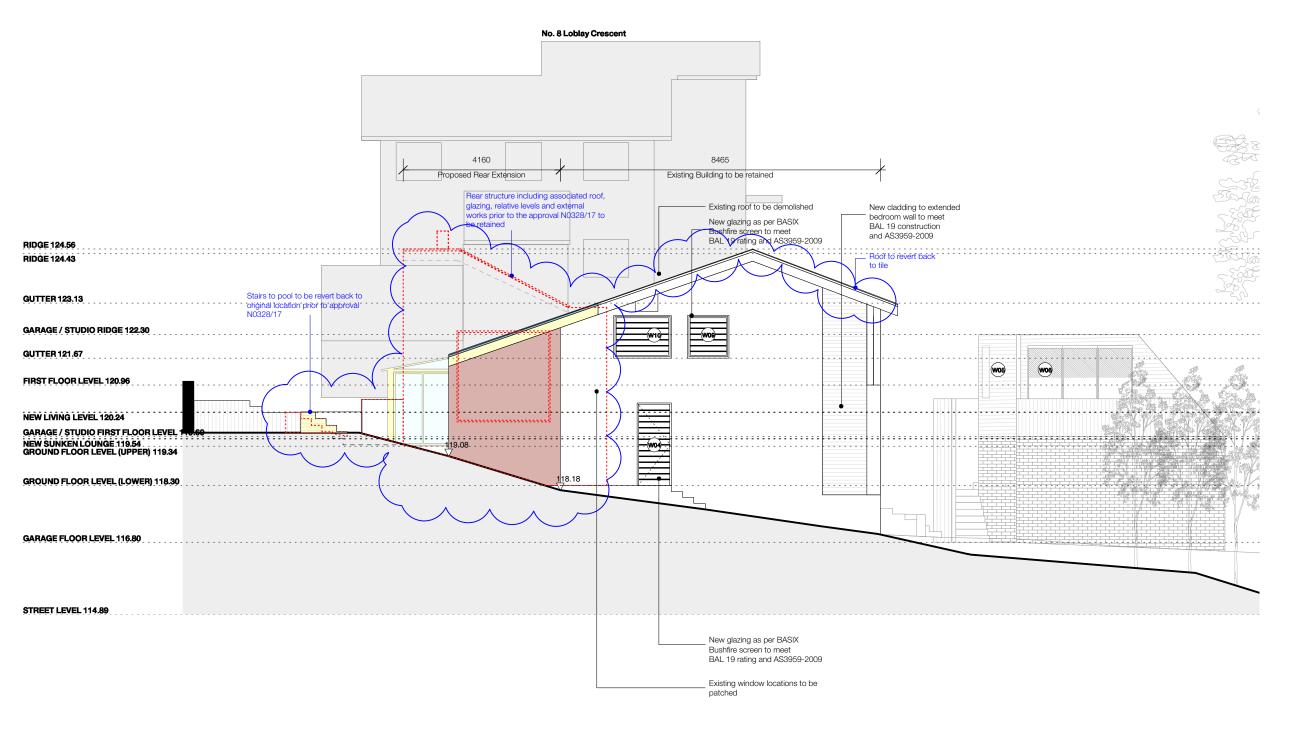

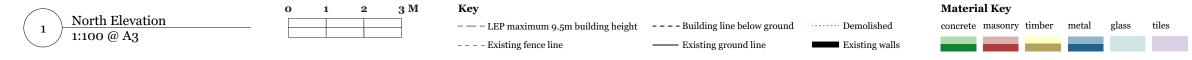

Re	vis	ioi	ns.	X	X		X	X	X	X		X	\setminus
			X	\forall									5
A	X	25/	6/19	X	AS	X	Re	ar st	ruct	ure i	nelu	ding	\triangleright
X	\times	X	X	X	X	\times	rel	atíve	lěv	els a		X	\triangleright
X	X	X	X	X	X	X					prio 1328		
X	X	X	X	X	X	X	be	reta	ined	, mo	dific	atio	n
X	X	X	X	X	X	X	Xo	wine	iow	W15	X	X	\triangleright
X	X	X	X	X	X	X	X	X	X	X	X	X	\triangleright
X	X	X	X	X	X	X	X	X	X	X	X	X	\triangleright
Architect Prineas.

Studio 504, 19a Boundary Street Rushcutters Bay NSW 2011 Australia

T +612 9332 2006

F +612 9332 2996

mail@architectprineas.com.au www.architectprineas.com.au

AACA 6805

Notes

This drawing is Copyright @Architect Prineas and may not be reproduced without written permission of Architect Prineas.

All measurements are in MM unless otherwise stated. Use figured dimensions only. Do not scale from drawings. Ridge heights, boundary, tree and service locations are indicative only and need to be verified by a certified surveyor.

All work to be carried out in accordance with the BCA and relevant Australian Standards.

Abbreviations

VOS Verify On Site

FFL Finished Floor Level

FCL Finished Ceiling Level

AFFL Above Finished Floor Level

NA Not Applicable

AFS As Further Specified

EQ Equal

CL Centreline

EXTG Existing

Project

 $\textbf{Project} \qquad \text{Lucy \& David Johnson}$

Client Johnson / Bilgola

Address 6 Loblay Crescent, Bilgola Plateau,

NSW 2107 17184

Drawing

Title North Elevation


Scale 1:100 @ A3

Drawn by AS

Date 25/06/19

Section 4.55 (1A)

02-05A

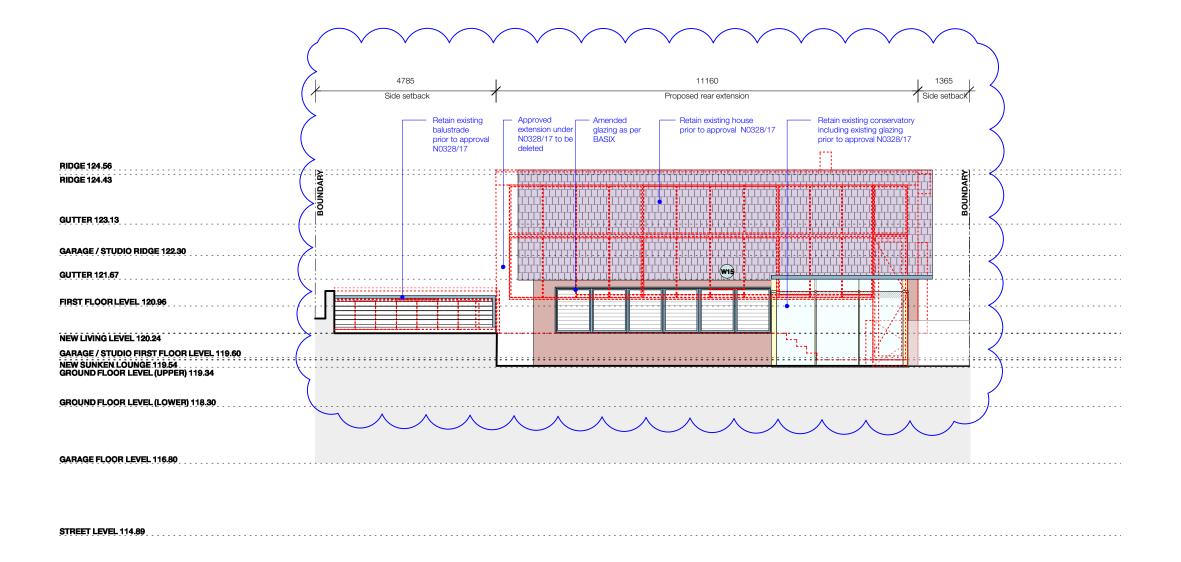



Re	vis	io	ns.	X	X	X	X	X	X	X	X	X	\times
X	X	X	X	X	X	X	X	X	X	X	X	X	\times
A	X	25/	6/19	X	AS	X	Re	ar st	ruct	ıre i	nelu	ding	\triangleright
X	X	X	X	X	X	X	rel	atíve	ted i	ls a	nď	X	\geq
X	X	X	\times	X	X	X			il wo				X
\boxtimes	X	X	X	X	\boxtimes	X	be	reta	ined	, mo	dific	atio	n×
X	X	X	X	X	X	X	To	wine	low	W 15	X	X	\geq
X	X	\boxtimes	\boxtimes	X	\boxtimes	\times	\boxtimes	X	\boxtimes	X	\times	\times	\geq
X	X	X	\times	X	X	X	X	X	\boxtimes	X	X	\times	\geq
\boxtimes	X	X	X	X	\boxtimes	X	X	X	\boxtimes	\times	X	X	\geq
\boxtimes	X	X	\boxtimes	\boxtimes	\boxtimes	X	\boxtimes	X	\boxtimes	X	X	X	\geq
X	\boxtimes	\boxtimes	\boxtimes	X	\boxtimes	X	\boxtimes	X	\boxtimes	X	\times	\times	\geq
\boxtimes	X	X	\boxtimes	X	\boxtimes	X	\boxtimes	\times	\boxtimes	\times	X	X	\geq
\boxtimes	\boxtimes	\boxtimes	\geq	\boxtimes	\boxtimes	\times	\geq	\boxtimes	\boxtimes	\times	\times	\times	\geq
\boxtimes	X	\boxtimes	\boxtimes	\boxtimes	\times	X	\boxtimes	X	\boxtimes	X	X	X	\geq
X	X	X	X	X	X	X	X	X	X	X	X	X	\triangleright
X	X	X	X	X	X	X	X	X	X	X	X	X	\triangleright

Architect Prineas.

Studio 504, 19a Boundary Street Rushcutters Bay NSW 2011 Australia

T +612 9332 2006

F +612 9332 2996

mail@architectprineas.com.au www.architectprineas.com.au

AACA 6805

Notes

This drawing is Copyright ©Architect Prineas and may not be reproduced without written permission of Architect Prineas.

All measurements are in MM unless otherwise stated. Use figured dimensions only. Do not scale from drawings. Ridge heights, boundary, tree and service locations are indicative only and need to be verified by a certified surveyor.

All work to be carried out in accordance with the BCA and relevant Australian Standards.

Abbreviations

vos Verify On Site FFL

Finished Floor Level FCL Finished Ceiling Level **AFFL** Above Finished Floor Level

Not Applicable NA

AFS As Further Specified

EQ Equal

 \mathbf{CL} Centreline **EXTG** Existing

Project

Project Lucy & David Johnson

Client Johnson / Bilgola

Address 6 Loblay Crescent, Bilgola Plateau, NSW 2107

17184


Drawing

Title East Elevation


Scale 1:100 @ A3 Drawn by AS Date 25/06/19

Section 4.55 (1A)

02 - 06A

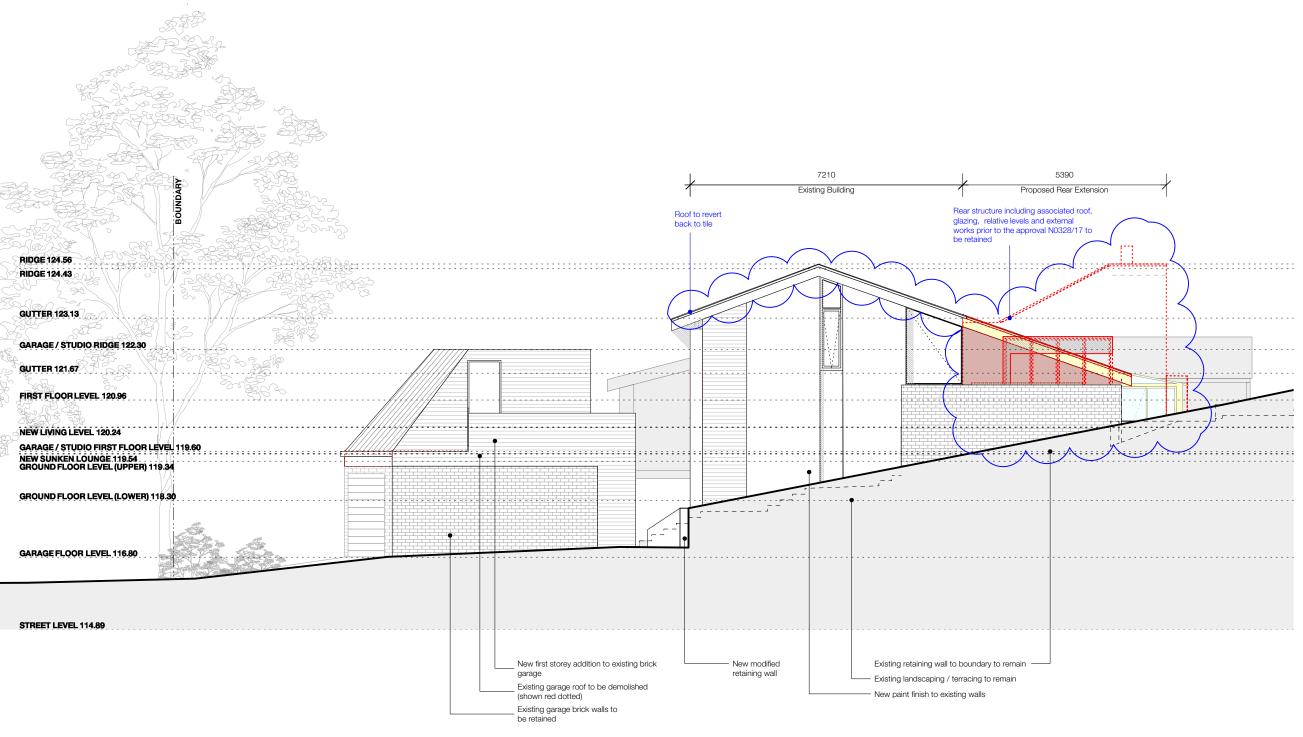



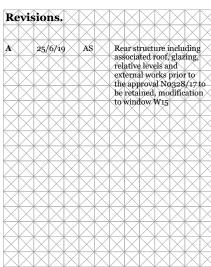

Architect Prineas.

Studio 504, 19a Boundary Street Rushcutters Bay NSW 2011 Australia

T +612 9332 2006 F +612 9332 2996

mail@architectprineas.com.au www.architectprineas.com.au

AACA 6805

Notes

This drawing is Copyright ©Architect Prineas and may not be reproduced without written permission of Architect Prineas.

All measurements are in MM unless otherwise stated. Use figured dimensions only. Do not scale from drawings. Ridge heights, boundary, tree and service locations are indicative only and need to be verified by a certified surveyor.

All work to be carried out in accordance with the BCA and relevant Australian Standards.

Abbreviations

VOS Verify On Site
FFL Finished Floor Level
FCL Finished Ceiling Level
AFFL Above Finished Floor Level
NA Not Applicable

NA Not ApplicableAFS As Further Specified

EQ Equal
CL Centreline
EXTG Existing

Project

Project Lucy & David Johnson

Client Johnson / Bilgola

Address 6 Loblay Crescent, Bilgola Plateau, NSW 2107

17184

Drawing

Title South Elevation


Scale 1:100 @ A3

Drawn by AS

Date 25/06/19

Section 4.55 (1A)

02-07A

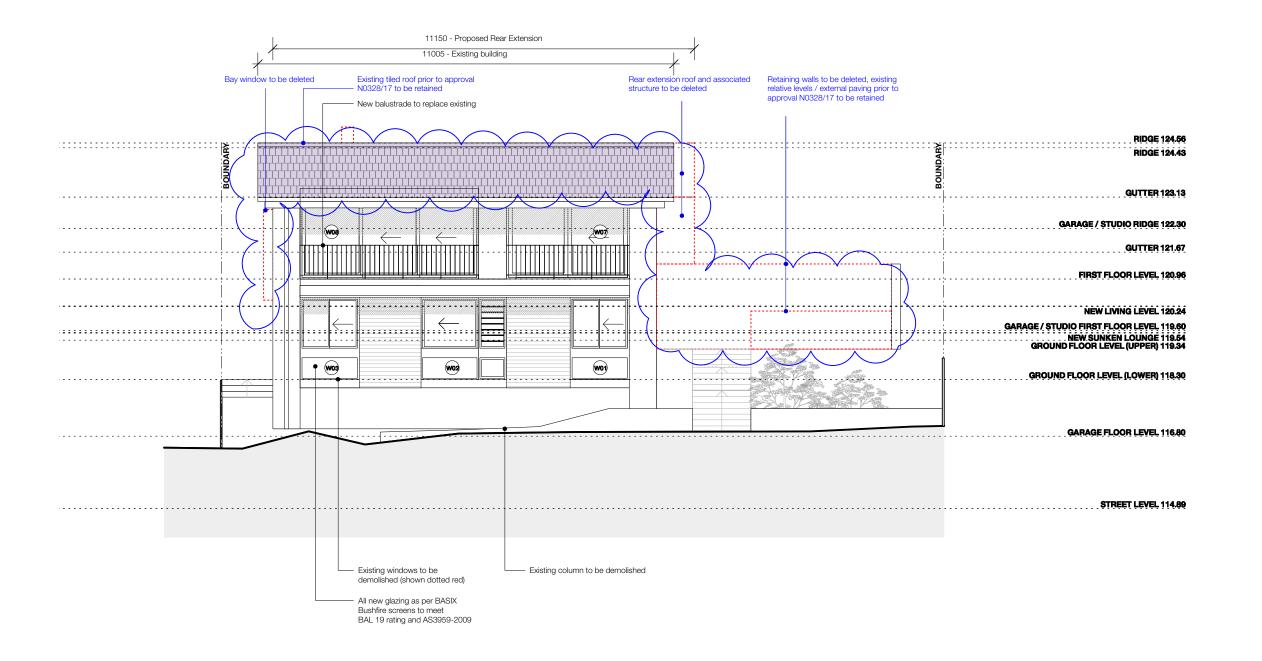



Re	vis	io	ns.	X	X	X	X	X	X	X	X	X	\triangleright
X	X	X	X	X	X	X	X	X	X	X	X	X	\triangleright
A	X	25/	6/19	X	AS	X			ndov			X	\triangleright
X	X	X	X	X	X	X			on r			tob	e×
X	X	X	X	X	X	X	del	etec be d	l, Re elete	taini d. R	ng v ear	valls	\geq
X	X	\times	\times	X	X	\times	ext	ensi	on n	rior	tò<	\times	\triangleright
X	X	X	X	X	X	X	to	prov be re	al N tain	0327 ed	5/17	X	\triangleright
X	X	X	X	X	X	X	X	X	\boxtimes	X	X	X	\triangleright
X	X	X	X	X	X	X	X	X	X	X	X	X	\triangleright
X	X	X	X	X	X	X	X	X	X	X	X	X	\setminus
X	X	X	X	X	X	X	X	X	X	X	X	X	\times
X	X	X	X	X	X	X	X	X	X	X	X	X	X
X	X	X	X	X	X	X	X	X	X	X	X	X	X
X	X	X	X	X	X	X	X	X	X	X	X	X	X
X	X	X	X	X	X	X	X	X	X	X	X	X	\setminus
X	\boxtimes	X	X	X	X	X	X	X	X	X	X	X	\setminus
X	X	X	X	X	X	X	X	X	X	X	X	X	\setminus

Architect Prineas.

Studio 504, 19a Boundary Street Rushcutters Bay NSW 2011 Australia

T +612 9332 2006

F +612 9332 2996

mail@architectprineas.com.au www.architectprineas.com.au

AACA 6805

Notes

This drawing is Copyright ©Architect Prineas and may not be reproduced without written permission of Architect Prineas.

All measurements are in MM unless otherwise stated. Use figured dimensions only. Do not scale from drawings. Ridge heights, boundary, tree and service locations are indicative only and need to be verified by a certified surveyor.

All work to be carried out in accordance with the BCA and relevant Australian Standards.

Abbreviations

VOS Verify On Site
FFL Finished Floor Level

FCL Finished Ceiling Level

AFFL Above Finished Floor Level

NA Not Applicable

AFS As Further Specified

EQ Equal
CL Centreline

EXTG Existing

Project

Project Lucy & David Johnson

Client Johnson / Bilgola

Address 6 Loblay Crescent, Bilgola Plateau,

NSW 2107 17184

Drawing


Title West Elevation

 Scale
 1:100 @ A3

 Drawn by AS
 25/06/19

Section 4.55 (1A)

02-08A

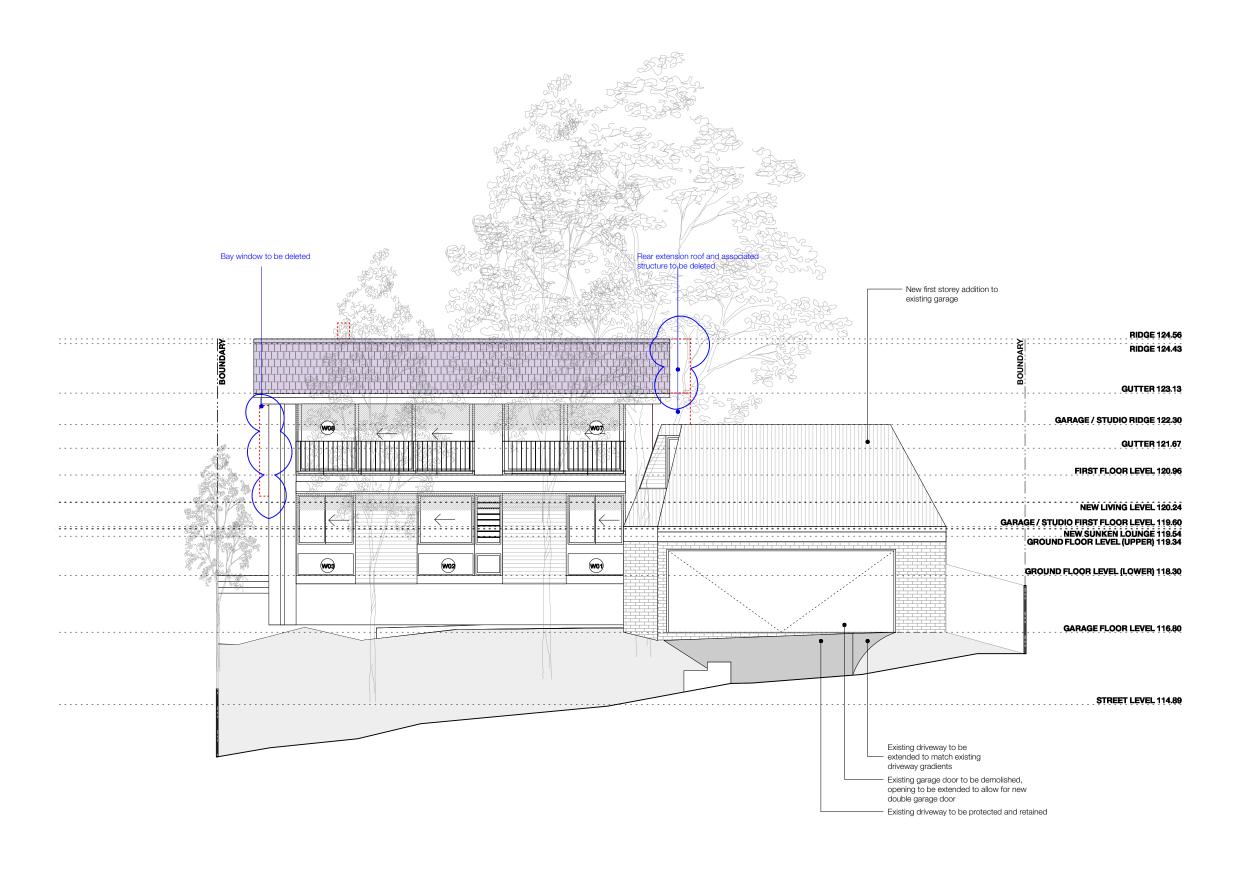



Rev	•	\checkmark						∇					
VC)	713	10	115.					\triangle		\triangle		\triangle	ot
\times	\times	X	X	X	X	\boxtimes	\times	\times	X	\times	\boxtimes	\times	\geq
A	X)	25/	6/19	\times	AS	X	Bay	wii	ndov	//r	ear	X	\triangleright
	X.	\overline{X}	∇	∇	X		ext	ensi ocia	on r ted s	oof a	nd ture	toh	
	X	$\overrightarrow{\times}$	∇	∇	∇	∇	del	eted	, Re	ar ex	tens	ìon	K
\times	\mathbb{X}	\nearrow	\forall	\forall	\forall	\forall	pri ret:	or to aine	apr d	rova	of to	be	K
\bowtie	*	\supset	\bowtie	\bowtie	\Diamond	\Diamond		\Rightarrow	\Diamond	\Diamond	\bowtie	\Diamond	K
\bowtie	\mathbb{X}	\ni	\Leftrightarrow	\Leftrightarrow	\Leftrightarrow	\Leftrightarrow	Θ	\Leftrightarrow	\Leftrightarrow	\Leftrightarrow	\Leftrightarrow	\Leftrightarrow	К
\bowtie	+	\supset	\Leftrightarrow	\Leftrightarrow	\ominus	\Leftrightarrow	Θ	\ominus	\Leftrightarrow	\ominus	\Leftrightarrow	\ominus	К
\bowtie	$\stackrel{\sim}{+}$	\supset	\bowtie	\bowtie	\bowtie	$\langle \rangle$	\bowtie	$\stackrel{\times}{\rightarrow}$	\bowtie	$\stackrel{\times}{\hookrightarrow}$	$\langle \rangle$	$\stackrel{\sim}{\hookrightarrow}$	K
	$\stackrel{\times}{+}$	\preceq	\bowtie	\bowtie	\bowtie	\bowtie	\bowtie	\triangle	\bowtie	\triangle	\bowtie	\triangle	K
\square	\leq	X	\boxtimes	\boxtimes	\boxtimes	\boxtimes	\boxtimes	\times	\boxtimes	X	\boxtimes	X	\geq
	$\langle \rangle$	\times	X	X	X	X	X	X	X	X	X	X	\triangleright
	$\langle \rangle$	\times	X	X	X	X	M	X	X	X	X	X	>
	$\langle \uparrow \rangle$	\times	∇	X	X	X	M	X	X	X	\times	X	\triangleright
	X.	\overrightarrow{X}	∇	∇	∇	\forall		\overline{X}	∇	\forall	\forall	\forall	\triangleright
	*	$\overrightarrow{\times}$	\forall	\forall	\forall	\forall		\forall	\forall	\forall	\forall	\forall	K
	X.	$\overrightarrow{\times}$	\forall	\forall	\forall	\forall		\forall	\forall	\forall	\forall	\forall	K

Architect Prineas.

Studio 504, 19a Boundary Street Rushcutters Bay NSW 2011 Australia

T +612 9332 2006

F +612 9332 2996

mail@architectprineas.com.au www.architectprineas.com.au

AACA 6805

Notes

This drawing is Copyright ©Architect Prineas and may not be reproduced without written permission of Architect Prineas.

All measurements are in MM unless otherwise stated. Use figured dimensions only. Do not scale from drawings. Ridge heights, boundary, tree and service locations are indicative only and need to be verified by a certified surveyor.

All work to be carried out in accordance with the BCA and relevant Australian Standards.

Abbreviations

VOS Verify On Site

FFL Finished Floor Level

FCL Finished Ceiling Level

AFFL Above Finished Floor Level

NA Not Applicable

AFS As Further Specified

EQ Equal
CL Centreline
EXTG Existing

Project

Project Lucy & David Johnson

Client Johnson / Bilgola

Address 6 Loblay Crescent, Bilgola Plateau,

NSW 2107 17184

Drawing

Title Streetscape Elevation


Scale 1:100 @ A3


Drawn by AS


Date 25/06/19

Section 4.55 (1A)

02-09A

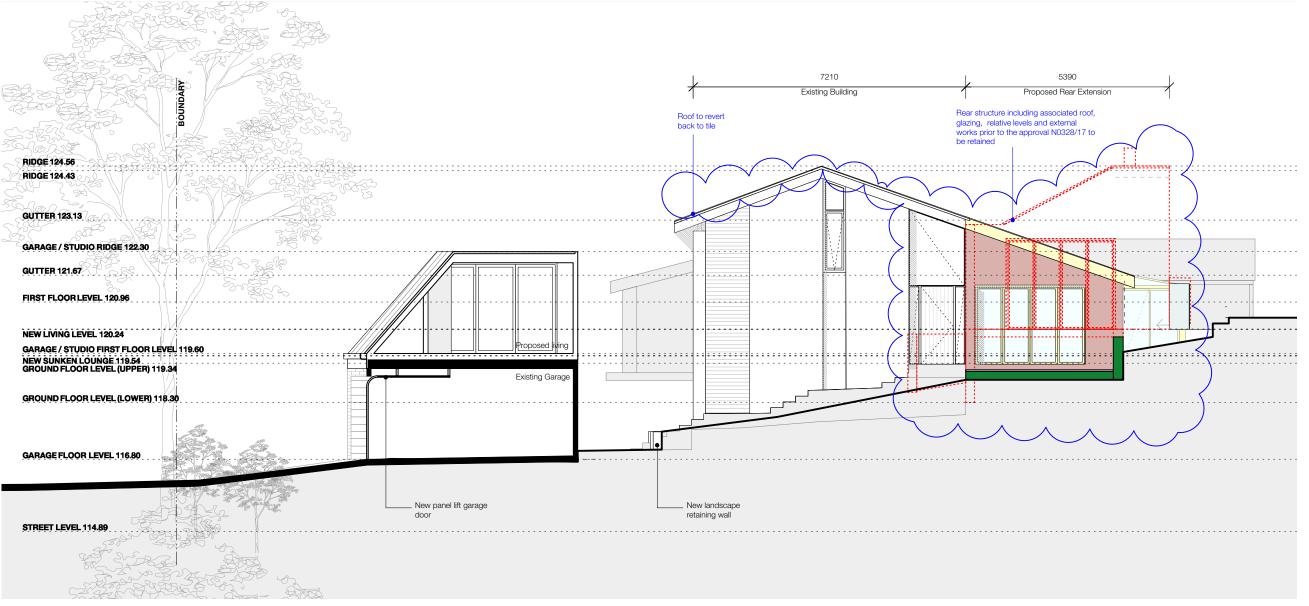

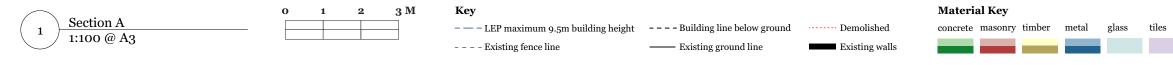

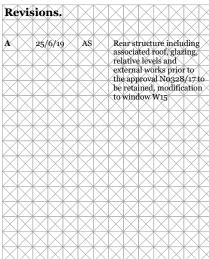

Architect Prineas.

Studio 504, 19a Boundary Street Rushcutters Bay NSW 2011 Australia

T +612 9332 2006 F +612 9332 2996

mail@architectprineas.com.au www.architectprineas.com.au

AACA 6805

Notes

This drawing is Copyright ©Architect Prineas and may not be reproduced without written permission of Architect Prineas.

All measurements are in MM unless otherwise stated. Use figured dimensions only. Do not scale from drawings. Ridge heights, boundary, tree and service locations are indicative only and need to be verified by a certified surveyor.

All work to be carried out in accordance with the BCA and relevant Australian Standards.

Abbreviations

VOS Verify On Site

FFL Finished Floor Level
FCL Finished Ceiling Level

AFFL Above Finished Floor Level

NA Not Applicable
AFS As Further Specified

EQ Equal
CL Centreline

EXTG Existing

Project

 ${\bf Project} \qquad {\bf Lucy \& David \ Johnson}$

Client Johnson / Bilgola

Address 6 Loblay Crescent, Bilgola Plateau, NSW 2107

17184

Drawing

Title Section B

 Scale
 1:100 @ A3

 Drawn by AS

 Date
 25/06/19

Section 4.55 (1A)

02-11A