

DP: **220316**
LOT No. **2**
SITE AREA: **910.50MSQ.**
EXIST. GFA: **217.00MSQ.**
PROPOSED GFA: **217.00MSQ**
MAX. BUILDING HEIGHT: **8.5M**

1999 2000 2001 2002
 2003 2004 2005 2006
 2007 2008 2009 2010

**SMOKE ALARMS TO
COMPLY WITH AS 3786**

GENERAL NOTES

- BUILDER TO CONFIRM ALL LEVELS AND DIMENSIONS ON SITE BEFORE WORK BEGINS
- ALL WORK TO BE IN ACCORDANCE WITH LOCAL AUTHORITIES REQUIREMENTS AND B.C.A. REQUIREMENTS.
- CONNECT DP'S TO EXISTING STORMWATER SYSTEM. ALL STRUCTURAL DETAILS TO ENGINEERS SPECIFICATIONS

NOTE: THIS DRAWING IS PROVIDED FOR INFORMATIONAL PURPOSES ONLY. IF USED FOR CONSTRUCTION, THE CONTRACTOR ASSUMES ALL RESPONSIBILITY FOR LOCAL CODE COMPLIANCE. ALL DRAWINGS, PLANS, SKETCHES ETC. ARE PROVIDED TO OUR CLIENTS BASED UPON INFORMATION PROVIDED BY THE CLIENT AND DRAWN IN ACCORDANCE WITH COMMON BUILDING PRACTICES AND LOCAL CODES. NONE OF THE EMPLOYEES OF DRAFTING HELP ARE REGISTERED ARCHITECTS, ENGINEERS OR LAND SURVEYORS. ALL DIMENSIONS AND SPECIFICATIONS SHOULD BE VERIFIED BY CLIENT AND/OR CONTRACTOR BEFORE ACTUAL CONSTRUCTION BEGINS. IF DIMENSIONS AND SPECIFICATIONS ARE NOT VERIFIED BY CLIENT AND/OR CONTRACTOR BEFORE ACTUAL CONSTRUCTION BEGINS DRAFTING HELP WILL BE HELD HARMLESS. DRAFTINGHELP ASSUMES NO LIABILITY FOR CHANGES AND/OR REVISIONS MADE TO PLANS BY CLIENT AND/OR CONTRACTOR.

1:100



2m 0 2m 4m 6m 8m 10m

THIS DEVELOPMENT IS REQUIRED TO BE CARRIED OUT IN ACCORDANCE WITH ALL AUSTRALIAN STANDARDS

**6 PALERMO PL
ALLAMBIE HEIGHTS
2100**

**ARCHITECTURAL DRAFTING
3D VISUALISATION
DEVELOPMENT APPLICATION
ASSISTANCE
COUNCIL COMPLIANT PLANS**

LEGEND:

	EXISTING BUILDING OUTLINE
	PROPOSED WORK

General Notes

THESE DRAWINGS ARE SUBJECT TO COPYRIGHT AND MAY NOT BE COPIED, USED OR REPRODUCED IN ANY WAY WITHOUT THE EXPRESS PERMISSION OF (DRAFTING HELPS). ALL DIMENSIONS AND AREAS INDICATED ON DRAWINGS ARE APPROXIMATE ONLY AND ARE SUBJECT TO SURVEY CONFIRMATION. THE DESIGN IS SUBJECT AUTHORITY APPROVALS AND IS NOT INTENDED TO BE USED FOR CONSTRUCTION PURPOSES.

Project ADDITONS AND ALTERATIONS	Sheet 1
Date 27-Sep-22	
Scale AS SHOWN	

DP No. **220316**

LOT No. **2**

A	ISSUED FOR DA	28.10.20
No.	Revision/Issue	Date

DRAFTING HELP PTY LTD
18/12-14 WARATAH ST
MONA VALE 2103
www.draftinghelp.com.au
02 8776 3474

Project Name and Address

MATT TONKIN
6 PALERMO PL
ALLAMBIE HEIGHTS
2100

DEVELOPMENT PROPOSAL

DP: 220316
LOT No. 2
SITE AREA: 910.50MSQ.
EXIST. GFA: 217.00MSQ.
PROPOSED GFA: 217.00MSQ
MAX. BUILDING HEIGHT: 8.5M


NEW WORKS:
NEW CARPORT
DRIVEWAY EXTENSION
NEW ROOF OVER EXISTING GARAGE

LEGEND:

EXISTING BUILDING OUTLINE

SMOKE ALARMS TO COMPLY WITH AS 3786

☆

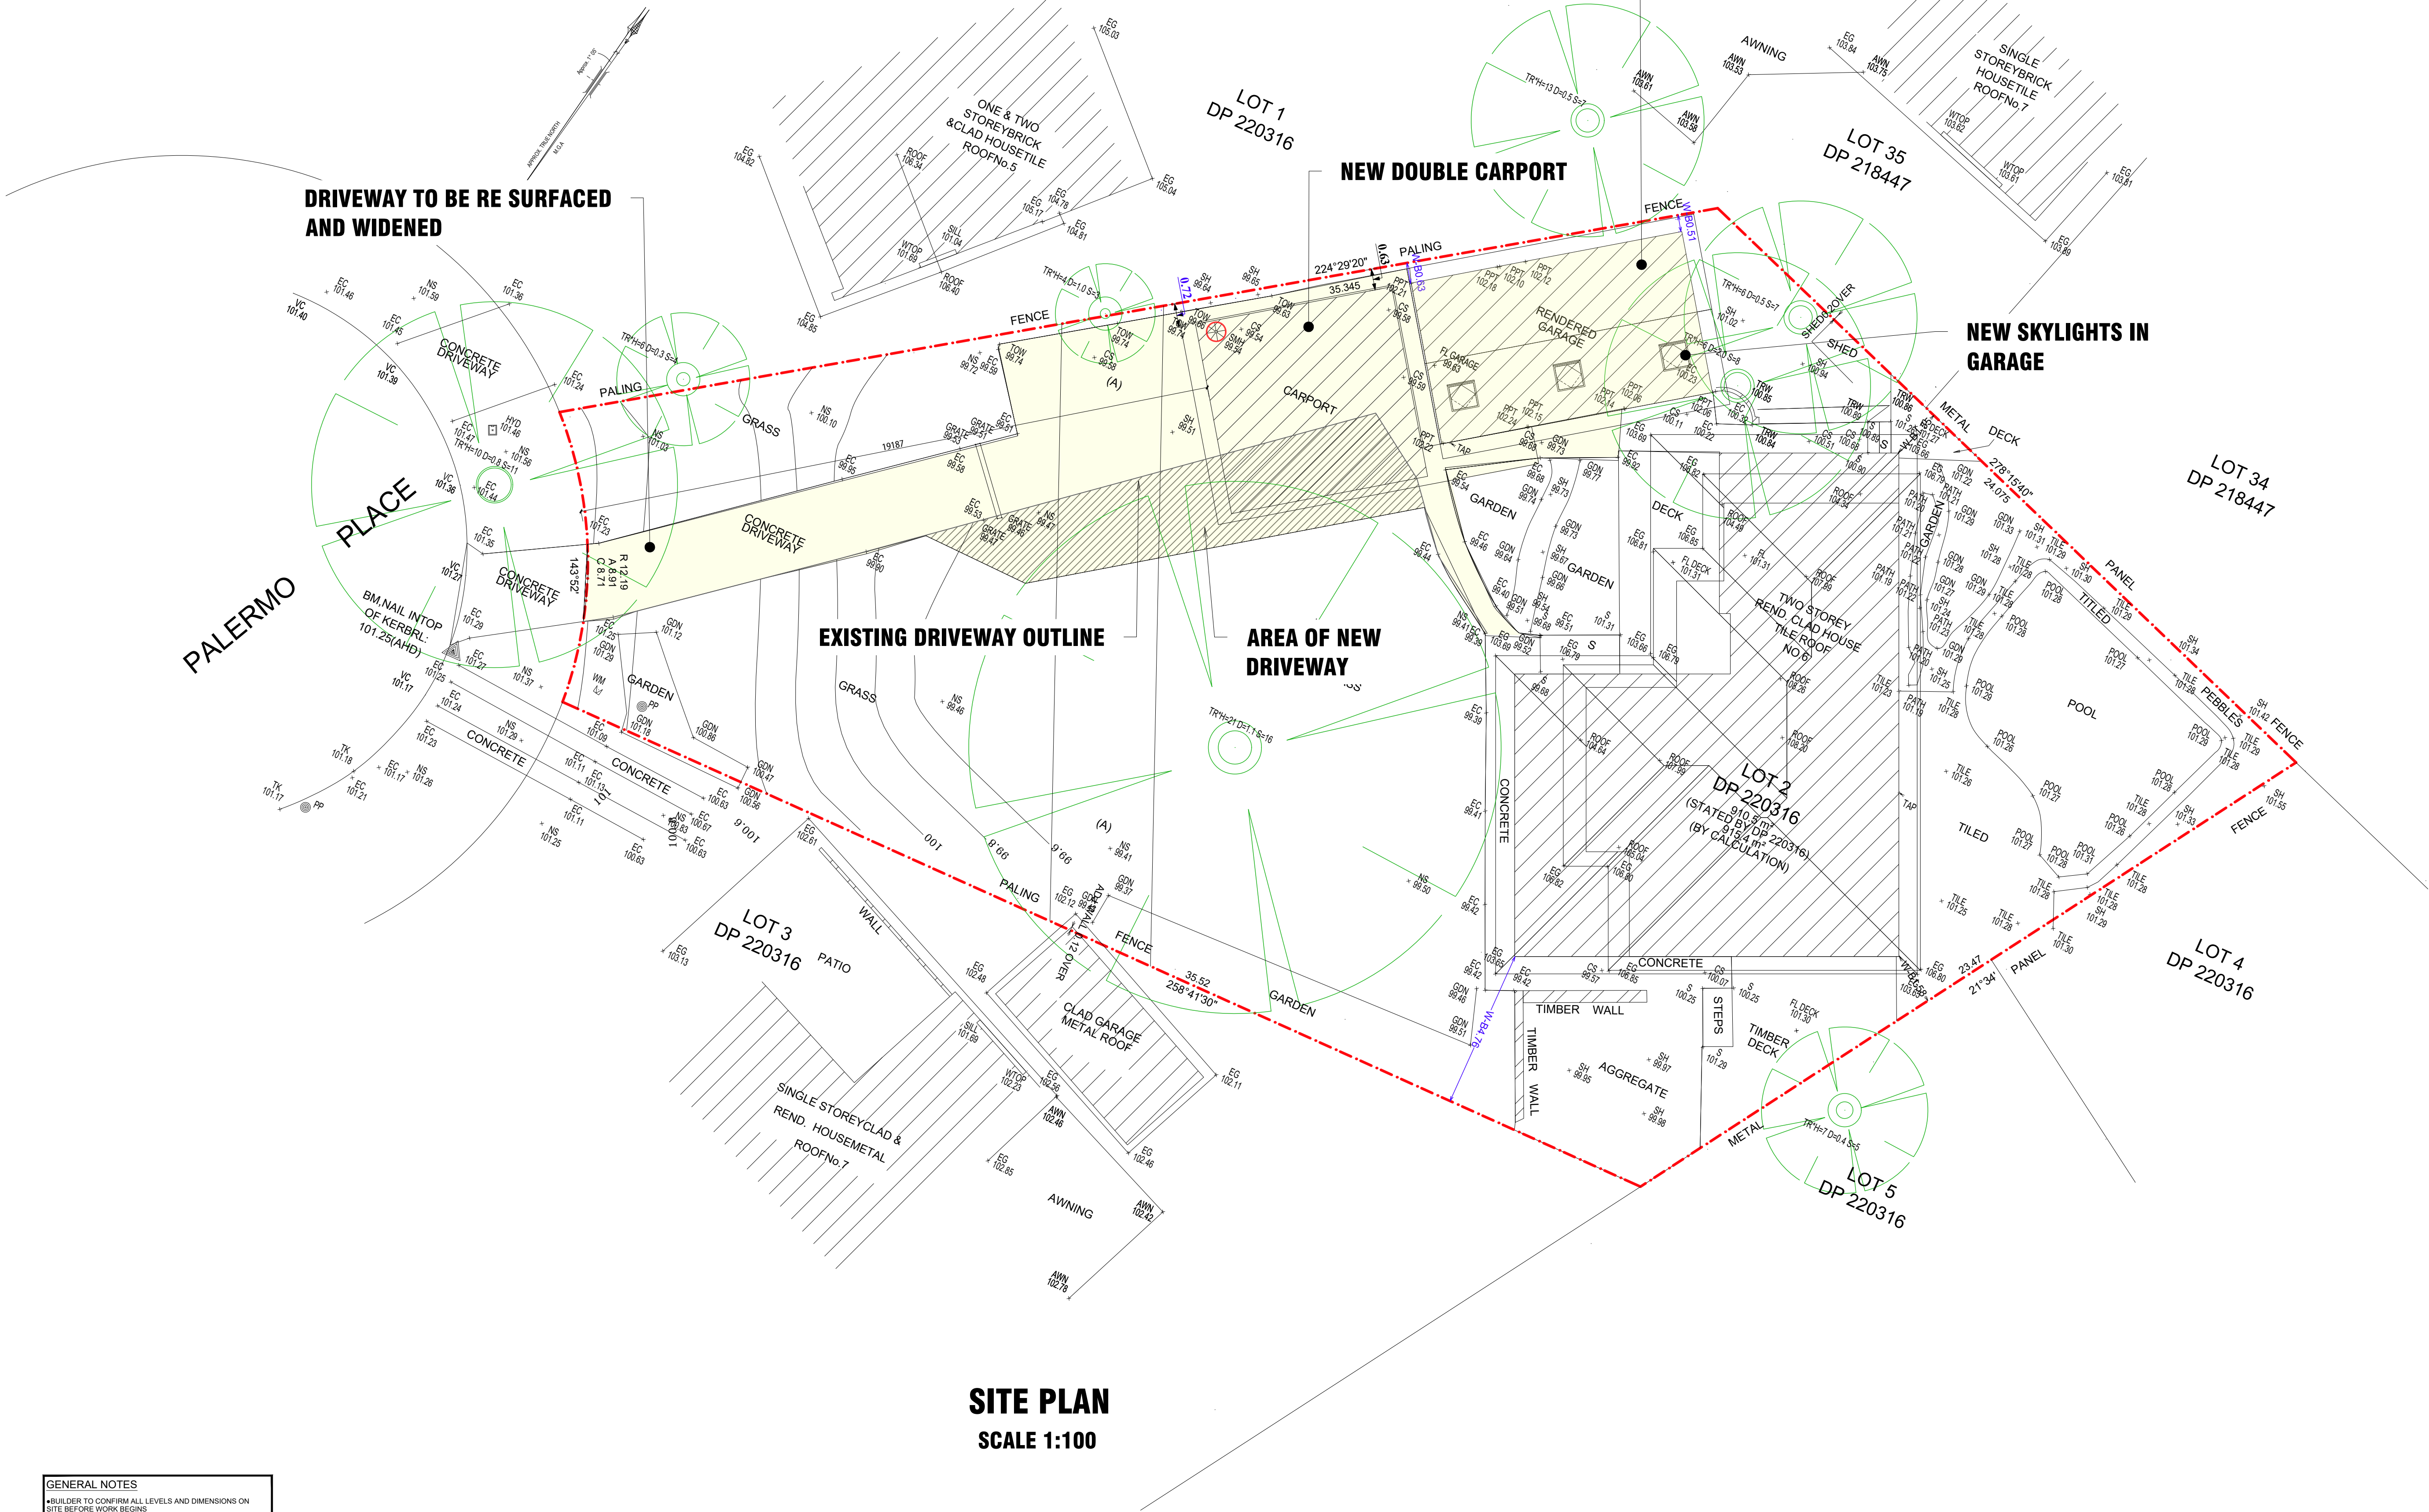

SITE PLAN
SCALE 1:100

GENERAL NOTES

- BUILDER TO CONFIRM ALL LEVELS AND DIMENSIONS ON SITE BEFORE WORK BEGINS
- ALL WORK TO BE IN ACCORDANCE WITH LOCAL AUTHORITIES REQUIREMENTS AND B.C.A. REQUIREMENTS
- CONNECT OPS TO EXISTING STORMWATER SYSTEM
- ALL STRUCTURAL DETAILS TO ENGINEERS SPECIFICATIONS

NOTE: THIS DRAWING IS PROVIDED FOR INFORMATIONAL PURPOSES ONLY. IF USED FOR CONSTRUCTION, THE CONTRACTOR ASSUMES ALL RESPONSIBILITY FOR LOCAL CODE COMPLIANCE. ALL DRAWINGS, PLANS, SKETCHES ETC. ARE PROVIDED TO OUR CLIENTS BASED UPON INFORMATION PROVIDED BY THE CLIENT AND DRAWN IN ACCORDANCE WITH COMMON BUILDING PRACTICES AND LOCAL CODES. NONE OF THE EMPLOYEES OF DRAFTING HELP ARE REGISTERED ARCHITECTS, ENGINEERS OR LAND SURVEYORS. ALL DIMENSIONS AND SPECIFICATIONS SHOULD BE VERIFIED BY CLIENT AND/OR CONTRACTOR BEFORE ACTUAL CONSTRUCTION BEGINS. IF DIMENSIONS AND SPECIFICATIONS ARE NOT VERIFIED BY CLIENT AND/OR CONTRACTOR BEFORE ACTUAL CONSTRUCTION BEGINS DRAFTING HELP WILL BE HELD HARMLESS. DRAFTINGHELP ASSUMES NO LIABILITY FOR CHANGES AND/OR REVISIONS MADE TO PLANS BY CLIENT AND/OR CONTRACTOR.

6 PALERMO PL
ALLAMBIE HEIGHTS
2100

ARCHITECTURAL DRAFTING
3D VISUALISATION
DEVELOPMENT APPLICATION
ASSISTANCE
COUNCIL COMPLIANT PLANS

LEGEND:

EXISTING BUILDING OUTLINE

PROPOSED WORK

General Notes

THESE DRAWINGS ARE SUBJECT TO COPYRIGHT AND MAY NOT BE COPIED, USED OR REPRODUCED IN ANY FORM WITHOUT THE EXPRESS PERMISSION OF DRAFTING HELP. ALL DIMENSIONS AND AREAS SPECIFIED ON DRAWINGS ARE APPROXIMATE ONLY AND ARE SUBJECT TO SURVEY COMPENSATION. THE DESIGN IS SUBJECT TO ANY APPROVALS AND IS NOT INTENDED TO BE USED FOR CONSTRUCTION PURPOSES.

Project
Address and
Altitude
Date
27-Sep-22
Scale
AS SHOWN

Sheet
2

DP No. 220316

LOT No. 2

A ISSUED FOR DA 28.10.23

DRAFTING HELP PTY LTD
18/12-14 WARRATAH ST
MONA VALE 2103
www.draftinghelp.com.au
02 8776 3474

Project Name and Address
MATT TONKIN
6 PALERMO PL
ALLAMBIE HEIGHTS
2100

DP: **220316**
LOT No. **2**
SITE AREA: **910.50MSQ.**
EXIST. GFA: **217.00MSQ.**
PROPOSED GFA: **217.00MSQ**
MAX. BUILDING HEIGHT: **8.5M**

1. ☐ 2. ☐ 3. ☐ 4. ☐

5. ☐ 6. ☐ 7. ☐ 8. ☐

9. ☐ 10. ☐ 11. ☐ 12. ☐

SMOKE ALARMS TO COMPLY WITH AS 3786



GENERAL NOTES	
●	BUILDER TO CONFIRM ALL LEVELS AND DIMENSIONS ON SITE BEFORE WORK BEGINS
●	ALL WORK TO BE IN ACCORDANCE WITH LOCAL AUTHORITIES REQUIREMENTS AND B.C.A. REQUIREMENTS.
●	CONNECT DPS TO EXISTING STORMWATER SYSTEM. ALL STRUCTURAL DETAILS TO ENGINEERS SPECIFICATIONS

NOTE: THIS DRAWING IS PROVIDED FOR INFORMATIONAL PURPOSES ONLY. IF USED FOR CONSTRUCTION, THE CONTRACTOR ASSUMES ALL RESPONSIBILITY FOR LOCAL CODE COMPLIANCE. ALL DRAWINGS, PLANS, SKETCHES ETC. ARE PROVIDED TO OUR CLIENTS BASED UPON INFORMATION PROVIDED BY THE CLIENT AND DRAWN IN ACCORDANCE WITH COMMON BUILDING PRACTICES AND LOCAL CODES. NONE OF THE EMPLOYEES OF DRAFTING HELD ARE REGISTERED ARCHITECTS, ENGINEERS OR LAND SURVEYORS. ALL DIMENSIONS AND SPECIFICATIONS SHOULD BE VERIFIED BY CLIENT AND/OR CONTRACTOR BEFORE ACTUAL CONSTRUCTION BEGINS. IF DIMENSIONS AND SPECIFICATIONS ARE NOT VERIFIED BY CLIENT AND/OR CONTRACTOR BEFORE ACTUAL CONSTRUCTION BEGINS DRAFTING HELD WILL BE HELD HARMLESS. DRAFTINGHELPS ASSUMES NO LIABILITY FOR CHANGES AND/OR REVISIONS MADE TO PLANS BY CLIENT AND/OR CONTRACTOR.

1:100



2m 0 2m 4m 6m 8m 10m

**6 PALERMO PL
ALLAMBIE HEIGHTS
2100**

**ARCHITECTURAL DRAFTING
3D VISUALISATION
DEVELOPMENT APPLICATION
ASSISTANCE
COUNCIL COMPLIANT PLANS**

LEGEND:

 EXISTING BUILDING OUTLINE

 PROPOSED WORK

General Notes

THESE DRAWINGS ARE SUBJECT TO COPYRIGHT AND MAY NOT BE COPIED, USED OR REPRODUCED IN ANY WAY WITHOUT THE EXPRESS PERMISSION OF (DRAFTING HELPS). ALL DIMENSIONS AND AREAS INDICATED ON DRAWINGS ARE APPROXIMATE ONLY AND ARE SUBJECT TO SURVEY CONFIRMATION. THE DESIGN IS SUBJECT AUTHORITY APPROVALS AND IS NOT INTENDED TO BE USED FOR CONSTRUCTION PURPOSES.

Project ADDITONS AND ALTERATIONS	Sheet 3
Date 27-Sep-22	
Scale AS SHOWN	

DP No. **220316**

LOT No. **2**

A	ISSUED FOR DA	28.10.2
---	---------------	---------

No.	Revision/Issue	Date
-----	----------------	------

DRAFTING HELP PTY LTD

18/12-14 WAKATANA ST
MONA VALE 2103

02 8776 3474

Project Name and Address

MATT TONKIN

6 PALERMO PL
ALLAMBIE HEIGHTS

2100

DEVELOPMENT PROPOSAL

DP: 220316
LOT No. 2
SITE AREA: 910.50MSQ.
EXIST. GFA: 217.00MSQ.
PROPOSED GFA: 217.00MSQ
MAX. BUILDING HEIGHT: 8.5M


NEW WORKS:
NEW CARPORT
DRIVEWAY EXTENSION
NEW ROOF OVER EXISTING GARAGE

LEGEND:

EXISTING BUILDING OUTLINE

SMOKE ALARMS TO COMPLY WITH AS 3786


☆

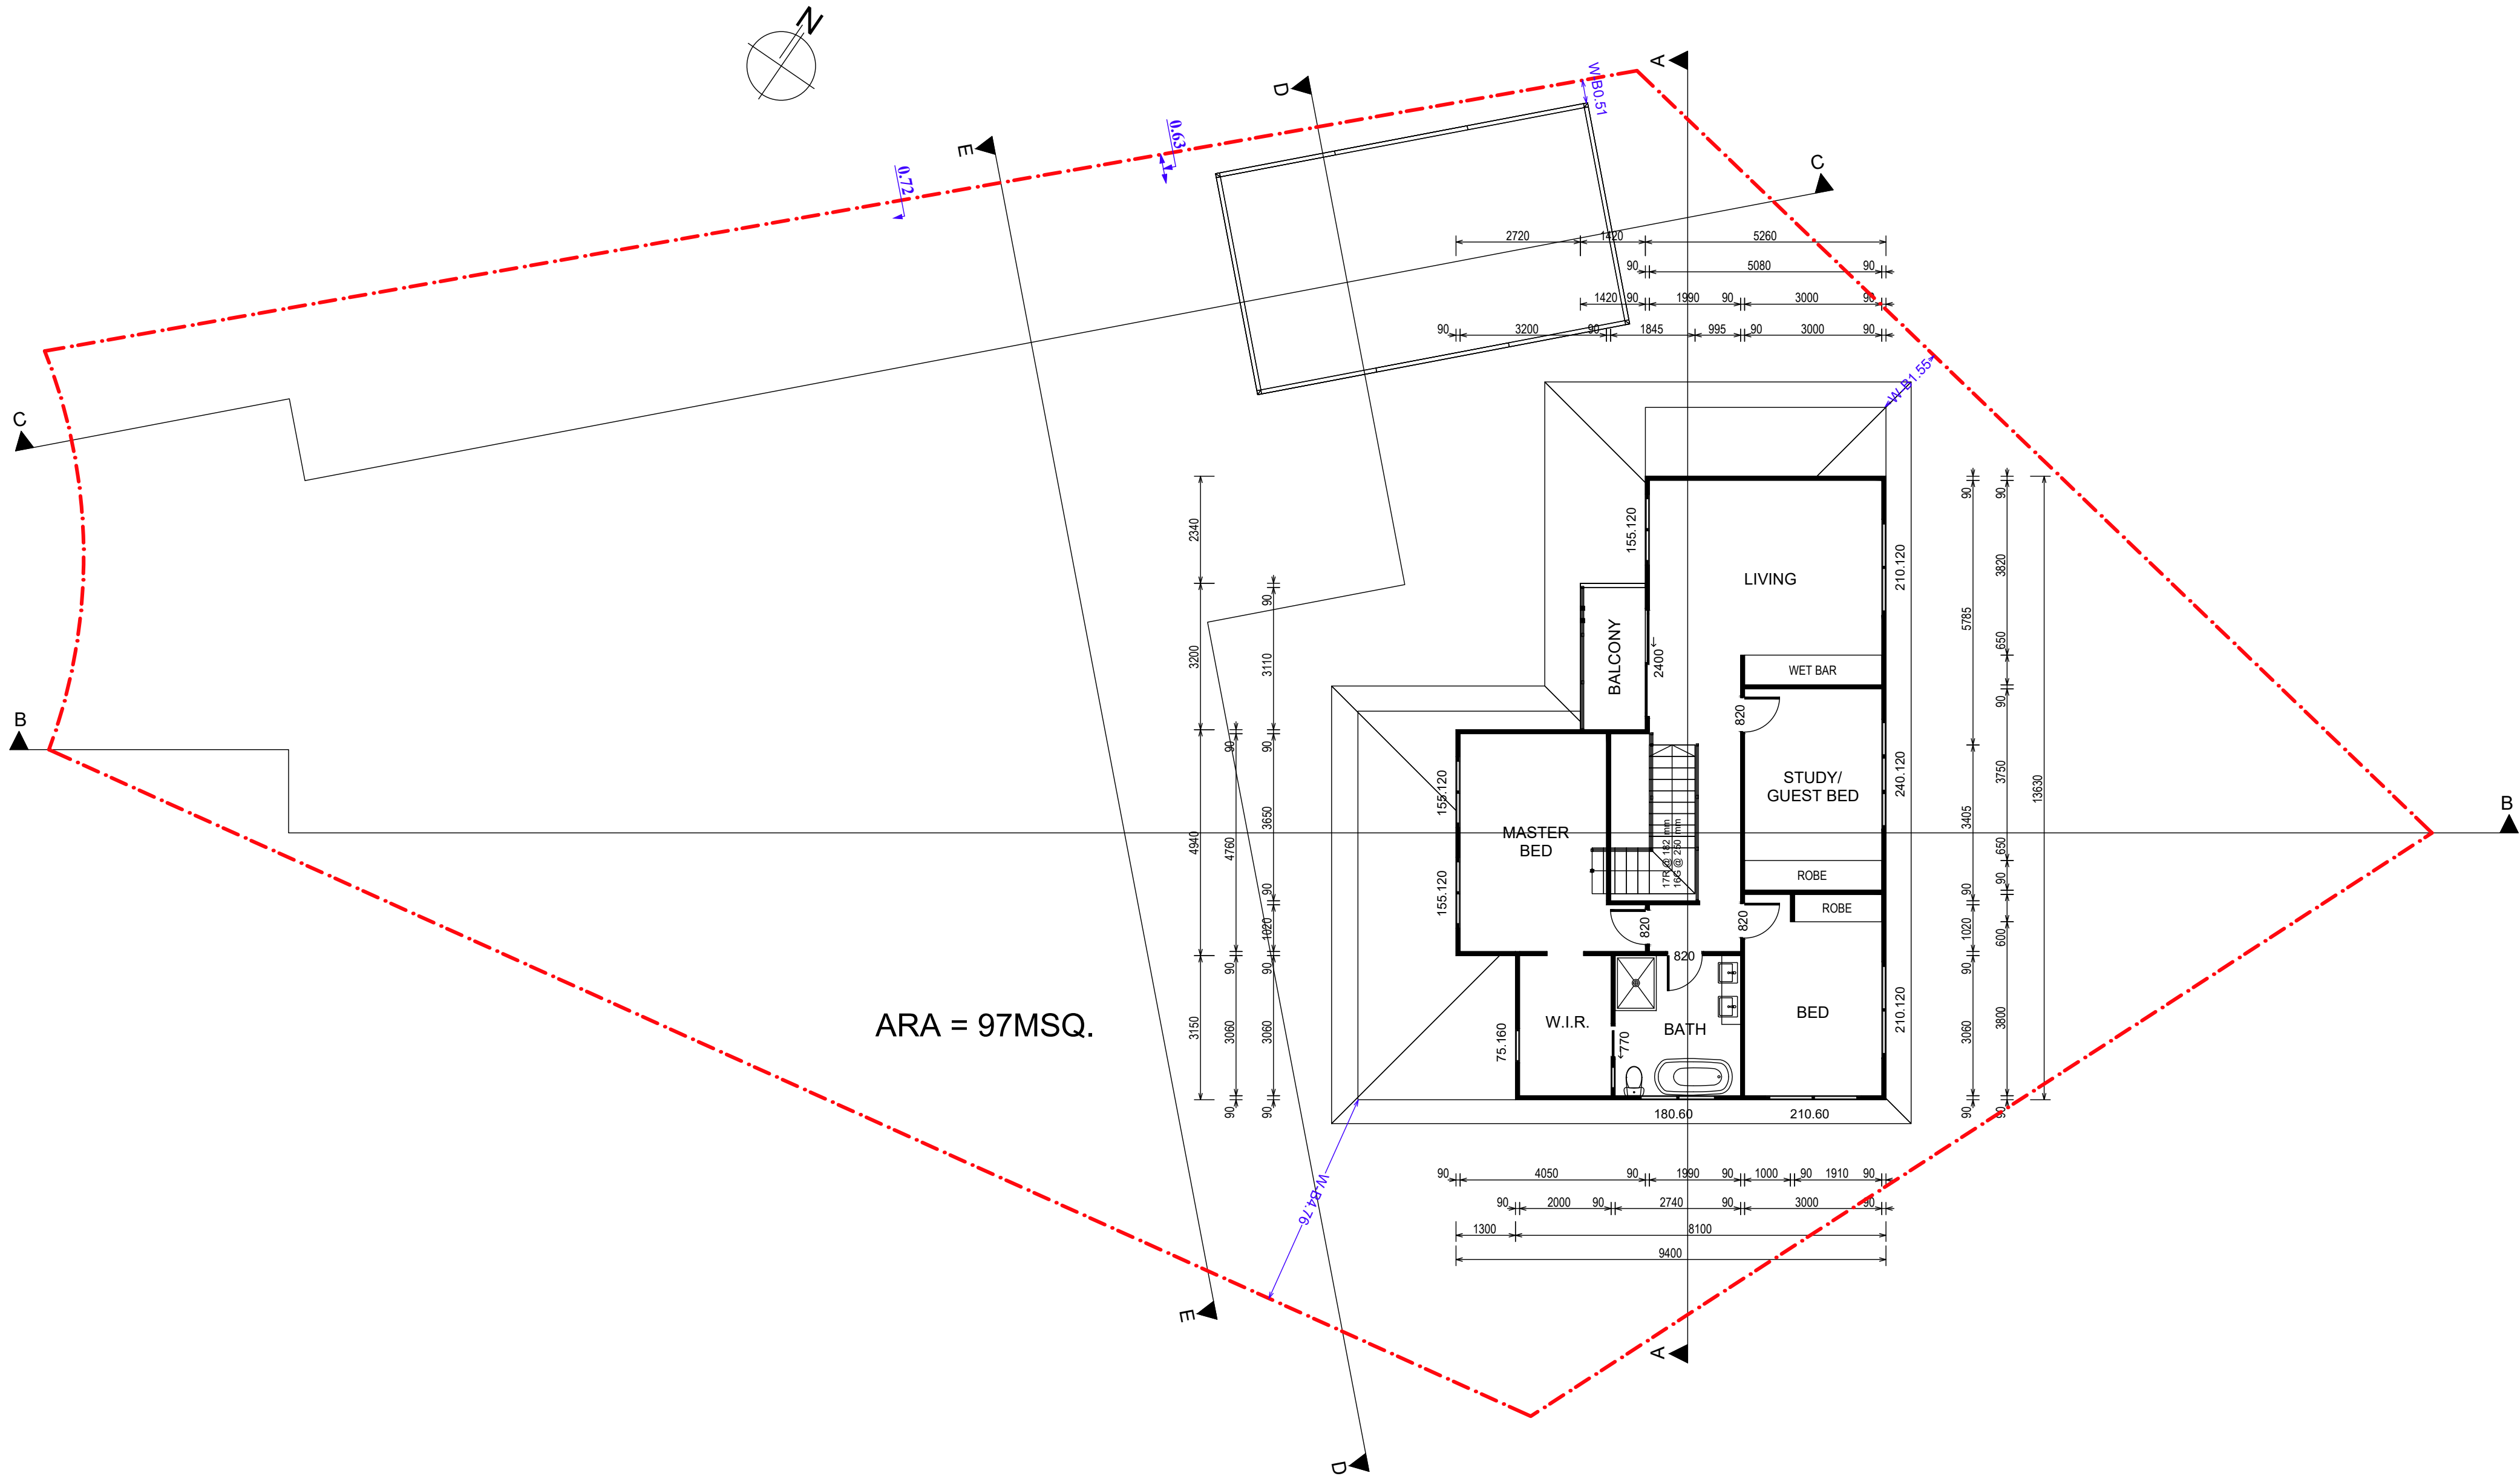

1st FLOOR PLAN - EXISTING
SCALE 1:100

GENERAL NOTES

- BUILDER TO CONFIRM ALL LEVELS AND DIMENSIONS ON SITE BEFORE WORK BEGINS
- ALL WORK TO BE IN ACCORDANCE WITH LOCAL AUTHORITIES REQUIREMENTS AND B.C.A. REQUIREMENTS
- CONNECT UPS TO EXISTING STORMWATER SYSTEM
- ALL STRUCTURAL DETAILS TO ENGINEERS SPECIFICATIONS

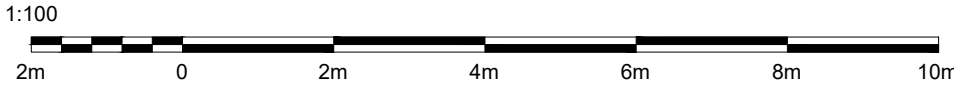

NOTE: THIS DRAWING IS PROVIDED FOR INFORMATIONAL PURPOSES ONLY. IF USED FOR CONSTRUCTION, THE CONTRACTOR ASSUMES ALL RESPONSIBILITY FOR LOCAL CODE COMPLIANCE. ALL DRAWINGS, PLANS, SKETCHES ETC. ARE PROVIDED TO OUR CLIENTS BASED UPON INFORMATION PROVIDED BY THE CLIENT AND DRAWN IN ACCORDANCE WITH COMMON BUILDING PRACTICES AND LOCAL CODES. NONE OF THE EMPLOYEES OF DRAFTING HELP ARE REGISTERED ARCHITECTS, ENGINEERS OR LAND SURVEYORS. ALL DIMENSIONS AND SPECIFICATIONS SHOULD BE VERIFIED BY CLIENT AND/OR CONTRACTOR BEFORE ACTUAL CONSTRUCTION BEGINS. IF DIMENSIONS AND SPECIFICATIONS ARE NOT VERIFIED BY CLIENT AND/OR CONTRACTOR BEFORE ACTUAL CONSTRUCTION BEGINS DRAFTING HELP WILL BE HELD HARMLESS. DRAFTINGHELP ASSUMES NO LIABILITY FOR CHANGES AND/OR REVISIONS MADE TO PLANS BY CLIENT AND/OR CONTRACTOR.

6 PALERMO PL
ALLAMBIE HEIGHTS
2100

ARCHITECTURAL DRAFTING
3D VISUALISATION
DEVELOPMENT APPLICATION
ASSISTANCE
COUNCIL COMPLIANT PLANS

LEGEND:

EXISTING BUILDING OUTLINE

PROPOSED WORK

General Notes

THESE DRAWINGS ARE SUBJECT TO COPYRIGHT AND MAY NOT BE COPIED, USED OR REPRODUCED IN ANY WAY WITHOUT THE EXPRESS PERMISSION OF DRAFTING HELP. ALL DIMENSIONS AND AREAS SPECIFIED ON DRAWINGS ARE APPROXIMATE ONLY AND ARE SUBJECT TO SURVEY VARIATION. THE DESIGN IS SUBJECT TO ANY APPROVALS AND IS NOT INTENDED TO BE USED FOR CONSTRUCTION PURPOSES.

Project Additions and Alterations	Sheet 4
Date 27-Sep-22	
Scale AS SHOWN	

DP No. 220316

LOT No. 2

A ISSUED FOR DA 28.10.23

No. Revision/Issue Date

DRAFTING HELP PTY LTD
18/12-14 WARATAH ST
MONA VALE 2103
www.draftinghelp.com.au
02 8776 3474

Project Name and Address
MATT TONKIN
6 PALERMO PL
ALLAMBIE HEIGHTS
2100

DP: **220316**
LOT No. **2**
SITE AREA: **910.50MSQ.**
EXIST. GFA: **217.00MSQ.**
PROPOSED GFA: **217.00MSQ**
MAX. BUILDING HEIGHT: **8.5M**

1000
 1000
 1000

LEGEND:

EXISTING BUILDING OUTLINE
— — — —

SMOKE ALARMS TO
COMPLY WITH AS 3786




GROUND FLOOR PLAN - PROPOSED

SCALE 1:100

GENERAL NOTES

- BUILDER TO CONFIRM ALL LEVELS AND DIMENSIONS ON SITE BEFORE WORK BEGINS
- ALL WORK TO BE IN ACCORDANCE WITH LOCAL AUTHORITIES REQUIREMENTS AND B.C.A. REQUIREMENTS.
- CONNECT DP'S TO EXISTING STORMWATER SYSTEM. ALL STRUCTURAL DETAILS TO ENGINEERS SPECIFICATIONS

NOTES:

THIS DRAWING IS PROVIDED FOR INFORMATIONAL PURPOSES ONLY. IF USED FOR CONSTRUCTION, THE CONTRACTOR ASSUMES ALL RESPONSIBILITY FOR LOCAL CODE COMPLIANCE. ALL DRAWINGS, PLANS, SKETCHES ETC. ARE PROVIDED TO OUR CLIENTS BASED UPON INFORMATION PROVIDED BY THE CLIENT AND DRAWN IN ACCORDANCE WITH COMMON BUILDING PRACTICES AND LOCAL CODES. NONE OF THE EMPLOYEES OF DRAFTING HELP ARE REGISTERED ARCHITECTS, ENGINEERS OR LAND SURVEYORS. ALL DIMENSIONS AND SPECIFICATIONS SHOULD BE VERIFIED BY CLIENT AND/OR CONTRACTOR BEFORE ACTUAL CONSTRUCTION BEGINS. IF DIMENSIONS AND SPECIFICATIONS ARE NOT VERIFIED BY CLIENT AND/OR CONTRACTOR BEFORE ACTUAL CONSTRUCTION BEGINS DRAFTING HELP WILL BE HELD HARMLESS. DRAFTINGHELP ASSUMES NO LIABILITY FOR CHANGES AND/OR REVISIONS MADE TO PLANS BY CLIENT AND/OR CONTRACTOR.

1:100



2m 0 2m 4m 6m 8m 10m

**6 PALERMO PL
ALLAMBIE HEIGHTS
2100**

**ARCHITECTURAL DRAFTING
3D VISUALISATION
DEVELOPMENT APPLICATION
ASSISTANCE
COUNCIL COMPLIANT PLANS**

LEGEND:

 **EXISTING BUILDING OUTLINE**

 PROPOSED WORK

General Note

THESE DRAWINGS ARE SUBJECT TO COPYRIGHT AND MAY NOT BE COPIED, USED OR REPRODUCED IN ANY WAY WITHOUT THE EXPRESS PERMISSION OF (DRAFTING HELPS). ALL DIMENSIONS AND AREAS INDICATED ON DRAWINGS ARE APPROXIMATE ONLY AND ARE SUBJECT TO SURVEY CONFIRMATION. THE DESIGN IS SUBJECT AUTHORITY APPROVALS AND IS NOT INTENDED TO BE USED FOR CONSTRUCTION PURPOSES.

Project ADDITONS AND ALTERATIONS	Sheet
Date 27-Sep-22	5
Scale AS SHOWN	

DP No. **220316**

LOT No. **2**

A	ISSUED FOR DA	28.10.20
No.	Revision/Issue	Date

DRAFTING HELP PTY LTD
18/12-14 WARATAH ST
MONA VALE 2103
www.draftinghelp.com.au
02 8776 3474

MATT TONKIN
6 PALERMO PL
ALLAMBIE HEIGHTS
2100


DEVELOPMENT PROPOSAL

DP: 220316
LOT No. 2
SITE AREA: 910.50MSQ.
EXIST. GFA: 217.00MSQ.
PROPOSED GFA: 217.00MSQ
MAX. BUILDING HEIGHT: 8.5M

NEW WORKS:
NEW CARPORT
DRIVEWAY EXTENSION
NEW ROOF OVER EXISTING GARAGE


LEGEND:
EXISTING BUILDING OUTLINE

SMOKE ALARMS TO COMPLY WITH AS 3786
★

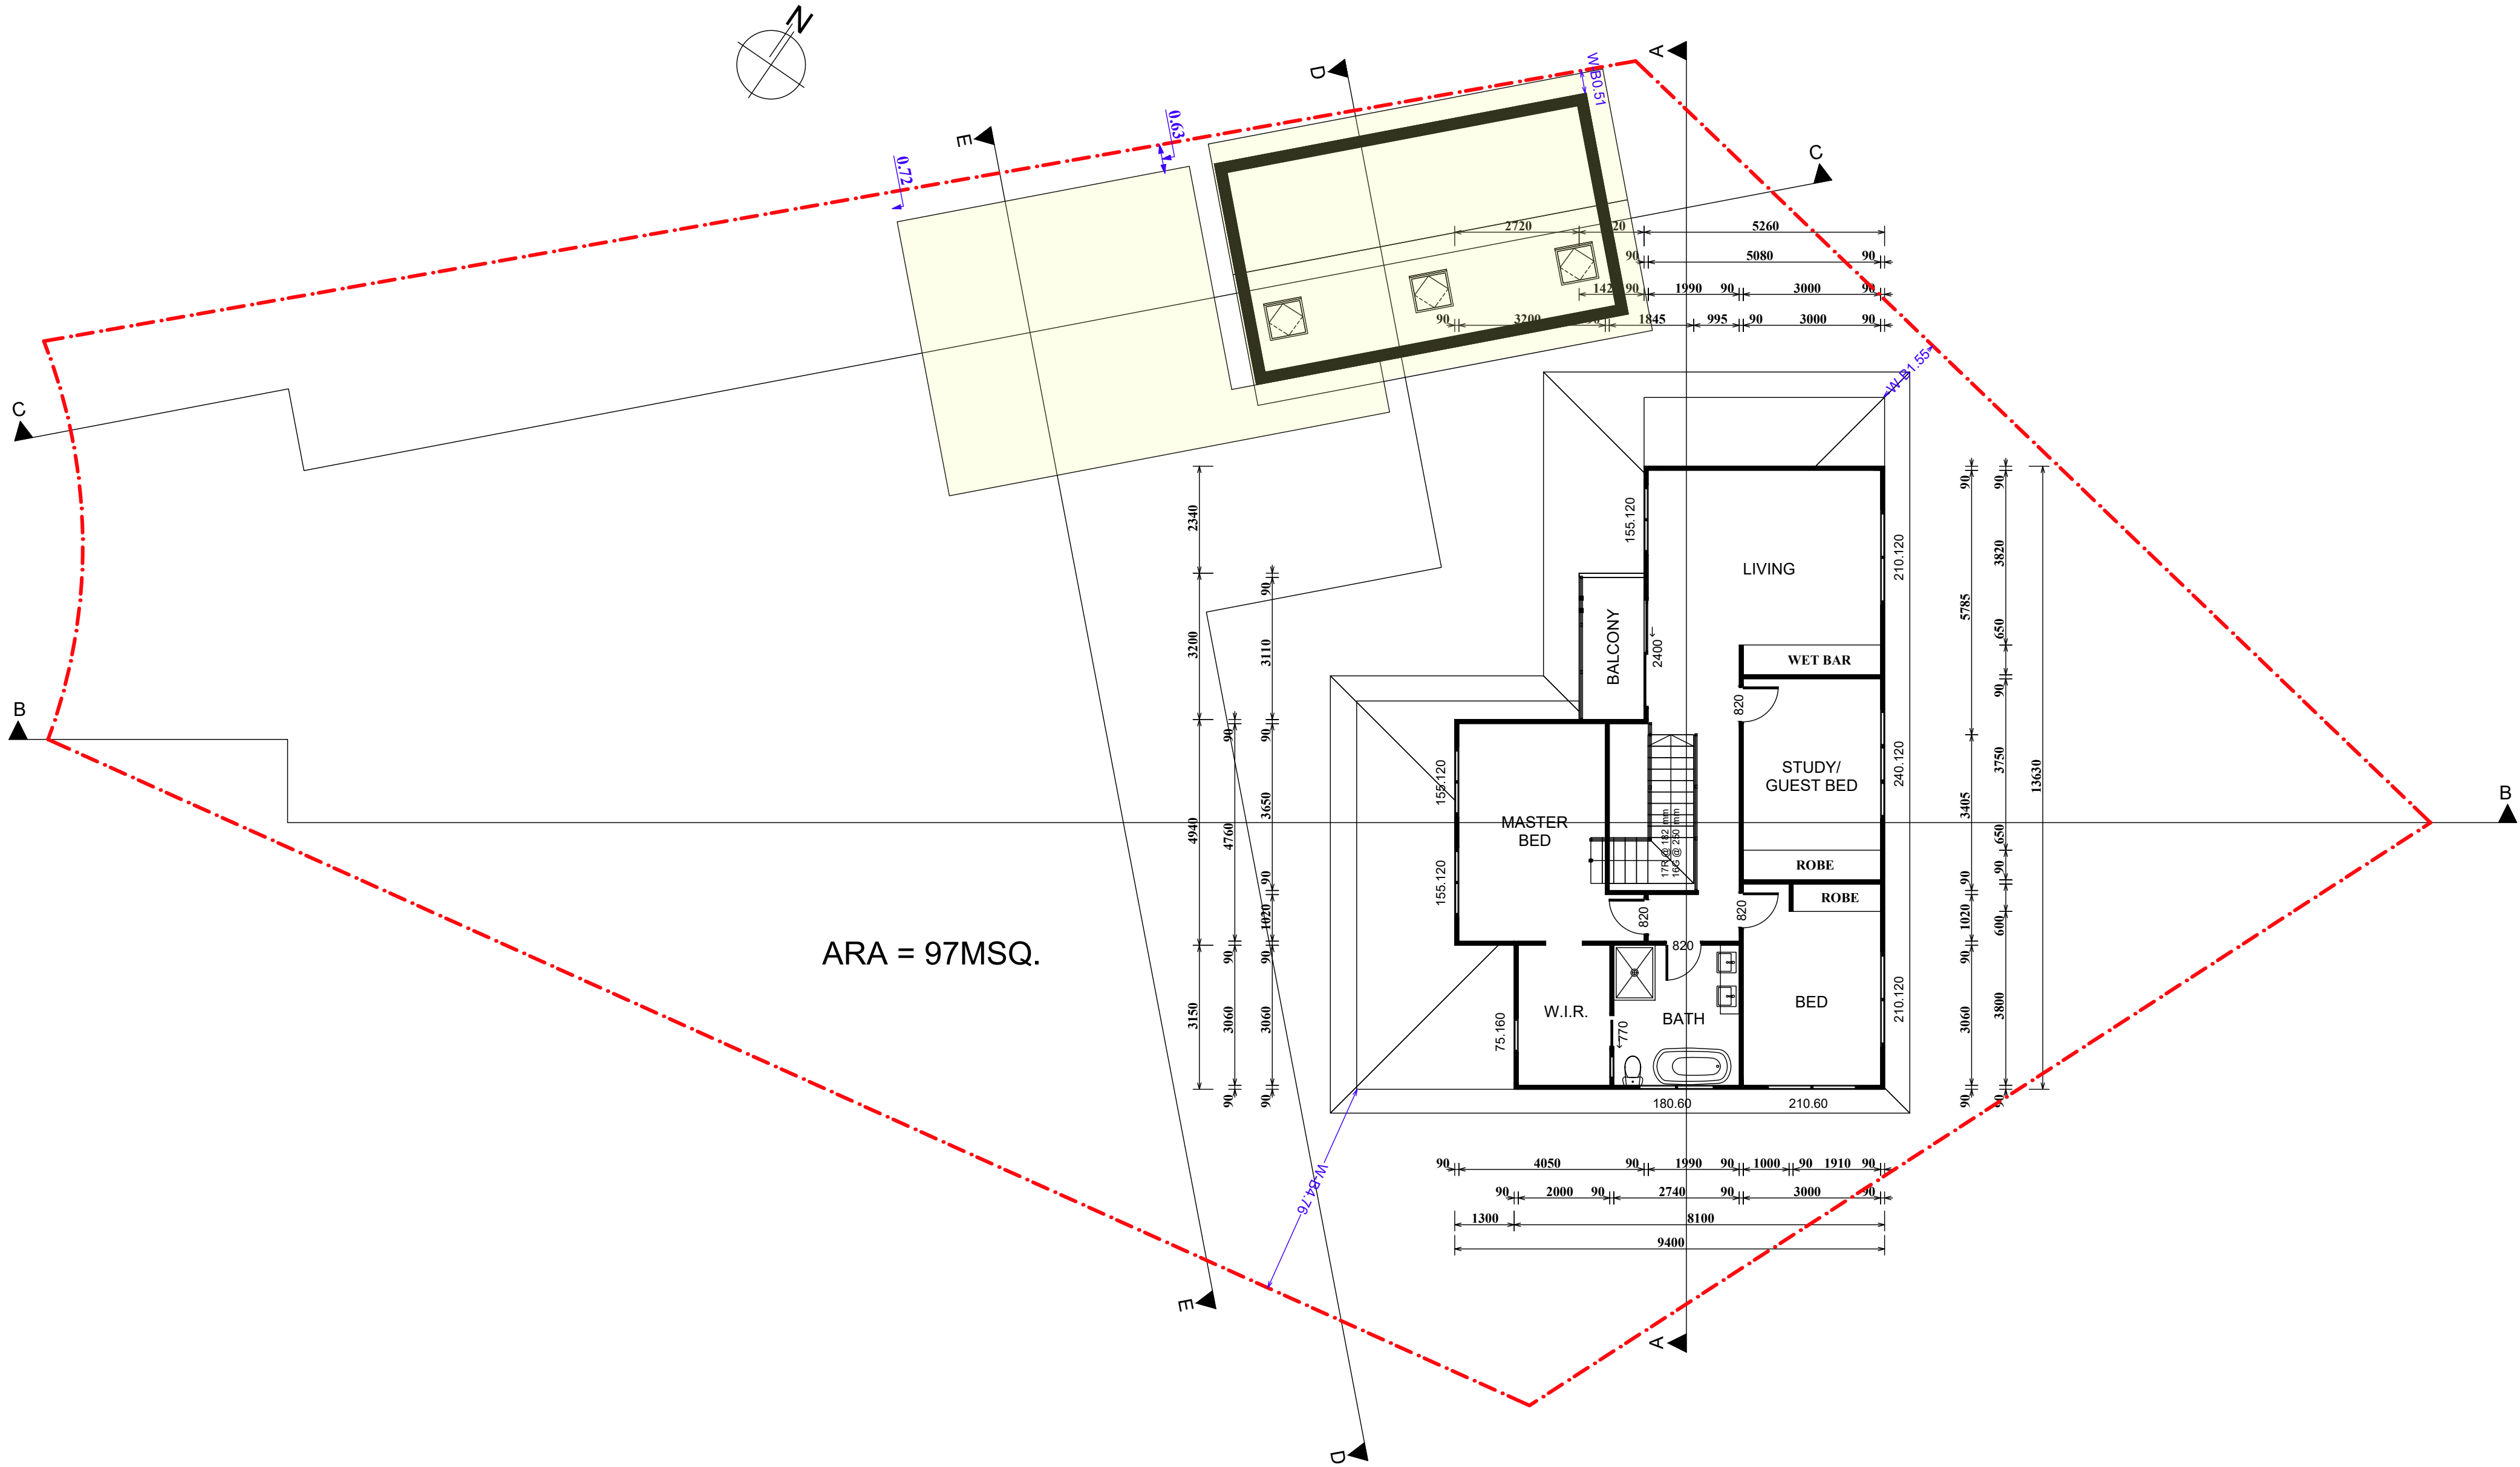

GENERAL NOTES

- BUILDER TO CONFIRM ALL LEVELS AND DIMENSIONS ON SITE BEFORE WORK BEGINS
- ALL WORK TO BE IN ACCORDANCE WITH LOCAL AUTHORITIES REQUIREMENTS AND B.C.A. REQUIREMENTS
- CONNECT DIPS TO EXISTING STORMWATER SYSTEM
- ALL STRUCTURAL DETAILS TO ENGINEERS SPECIFICATIONS

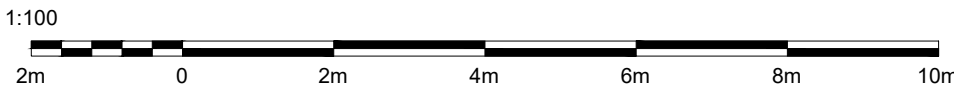

NOTE: THIS DRAWING IS PROVIDED FOR INFORMATIONAL PURPOSES ONLY. IF USED FOR CONSTRUCTION, THE CONTRACTOR ASSUMES ALL RESPONSIBILITY FOR LOCAL CODE COMPLIANCE. ALL DRAWINGS, PLANS, SKETCHES ETC. ARE PROVIDED TO OUR CLIENTS BASED UPON INFORMATION PROVIDED BY THE CLIENT AND DRAWN IN ACCORDANCE WITH COMMON BUILDING PRACTICES AND LOCAL CODES. NONE OF THE EMPLOYEES OF DRAFTING HELP ARE REGISTERED ARCHITECTS, ENGINEERS OR LAND SURVEYORS. ALL DIMENSIONS AND SPECIFICATIONS SHOULD BE VERIFIED BY CLIENT AND/OR CONTRACTOR BEFORE ACTUAL CONSTRUCTION BEGINS. IF DIMENSIONS AND SPECIFICATIONS ARE NOT VERIFIED BY CLIENT AND/OR CONTRACTOR BEFORE ACTUAL CONSTRUCTION BEGINS DRAFTING HELP WILL BE HELD HARMLESS. DRAFTINGHELP ASSUMES NO LIABILITY FOR CHANGES AND/OR REVISIONS MADE TO PLANS BY CLIENT AND/OR CONTRACTOR.

6 PALERMO PL
ALLAMBIE HEIGHTS
2100

ARCHITECTURAL DRAFTING
3D VISUALISATION
DEVELOPMENT APPLICATION
ASSISTANCE
COUNCIL COMPLIANT PLANS

LEGEND:
EXISTING BUILDING OUTLINE
PROPOSED WORK

General Notes

THESE DRAWINGS ARE SUBJECT TO COPYRIGHT AND MAY NOT BE COPIED, USED OR REPRODUCED IN ANY MANNER WITHOUT THE EXPRESS PERMISSION OF DRAFTING HELP. ALL DIMENSIONS AND AREAS SPECIFIED ON DRAWINGS ARE APPROXIMATE ONLY AND ARE SUBJECT TO SURVEY COMPENSATION. THE DESIGN IS SUBJECT TO ANY APPROVALS AND IS NOT INTENDED TO BE USED FOR CONSTRUCTION PURPOSES.

Project Additions and Alterations	Sheet 6
Date 27-Sep-22	
Scale AS SHOWN	

DP No. 220316

LOT No. 2


A	ISSUED FOR DA	28.10.23
No.	Revision/Issue	Date

DRAFTING HELP PTY LTD
18/12-14 WARATAH ST
MONA VALE 2103
www.draftinghelp.com.au
02 8776 3474

Project Name and Address
MATT TONKIN
6 PALERMO PL
ALLAMBIE HEIGHTS
2100



DP: **220316**
LOT No. **2**
SITE AREA: **910.50MSQ.**
EXIST. GFA: **217.00MSQ.**
PROPOSED GFA: **217.00MSQ**
MAX. BUILDING HEIGHT: **8.5M**

NEW WORKS:
NEW CARPORT
DRIVEWAY EXTENSION
NEW ROOF OVER EXISTING GARAGE

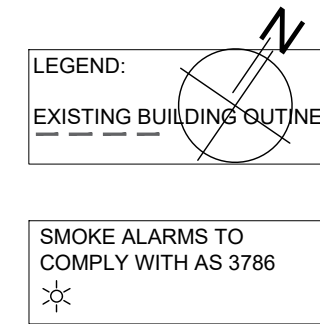

ROOF PLAN - EXISTING

SCALE 1:100

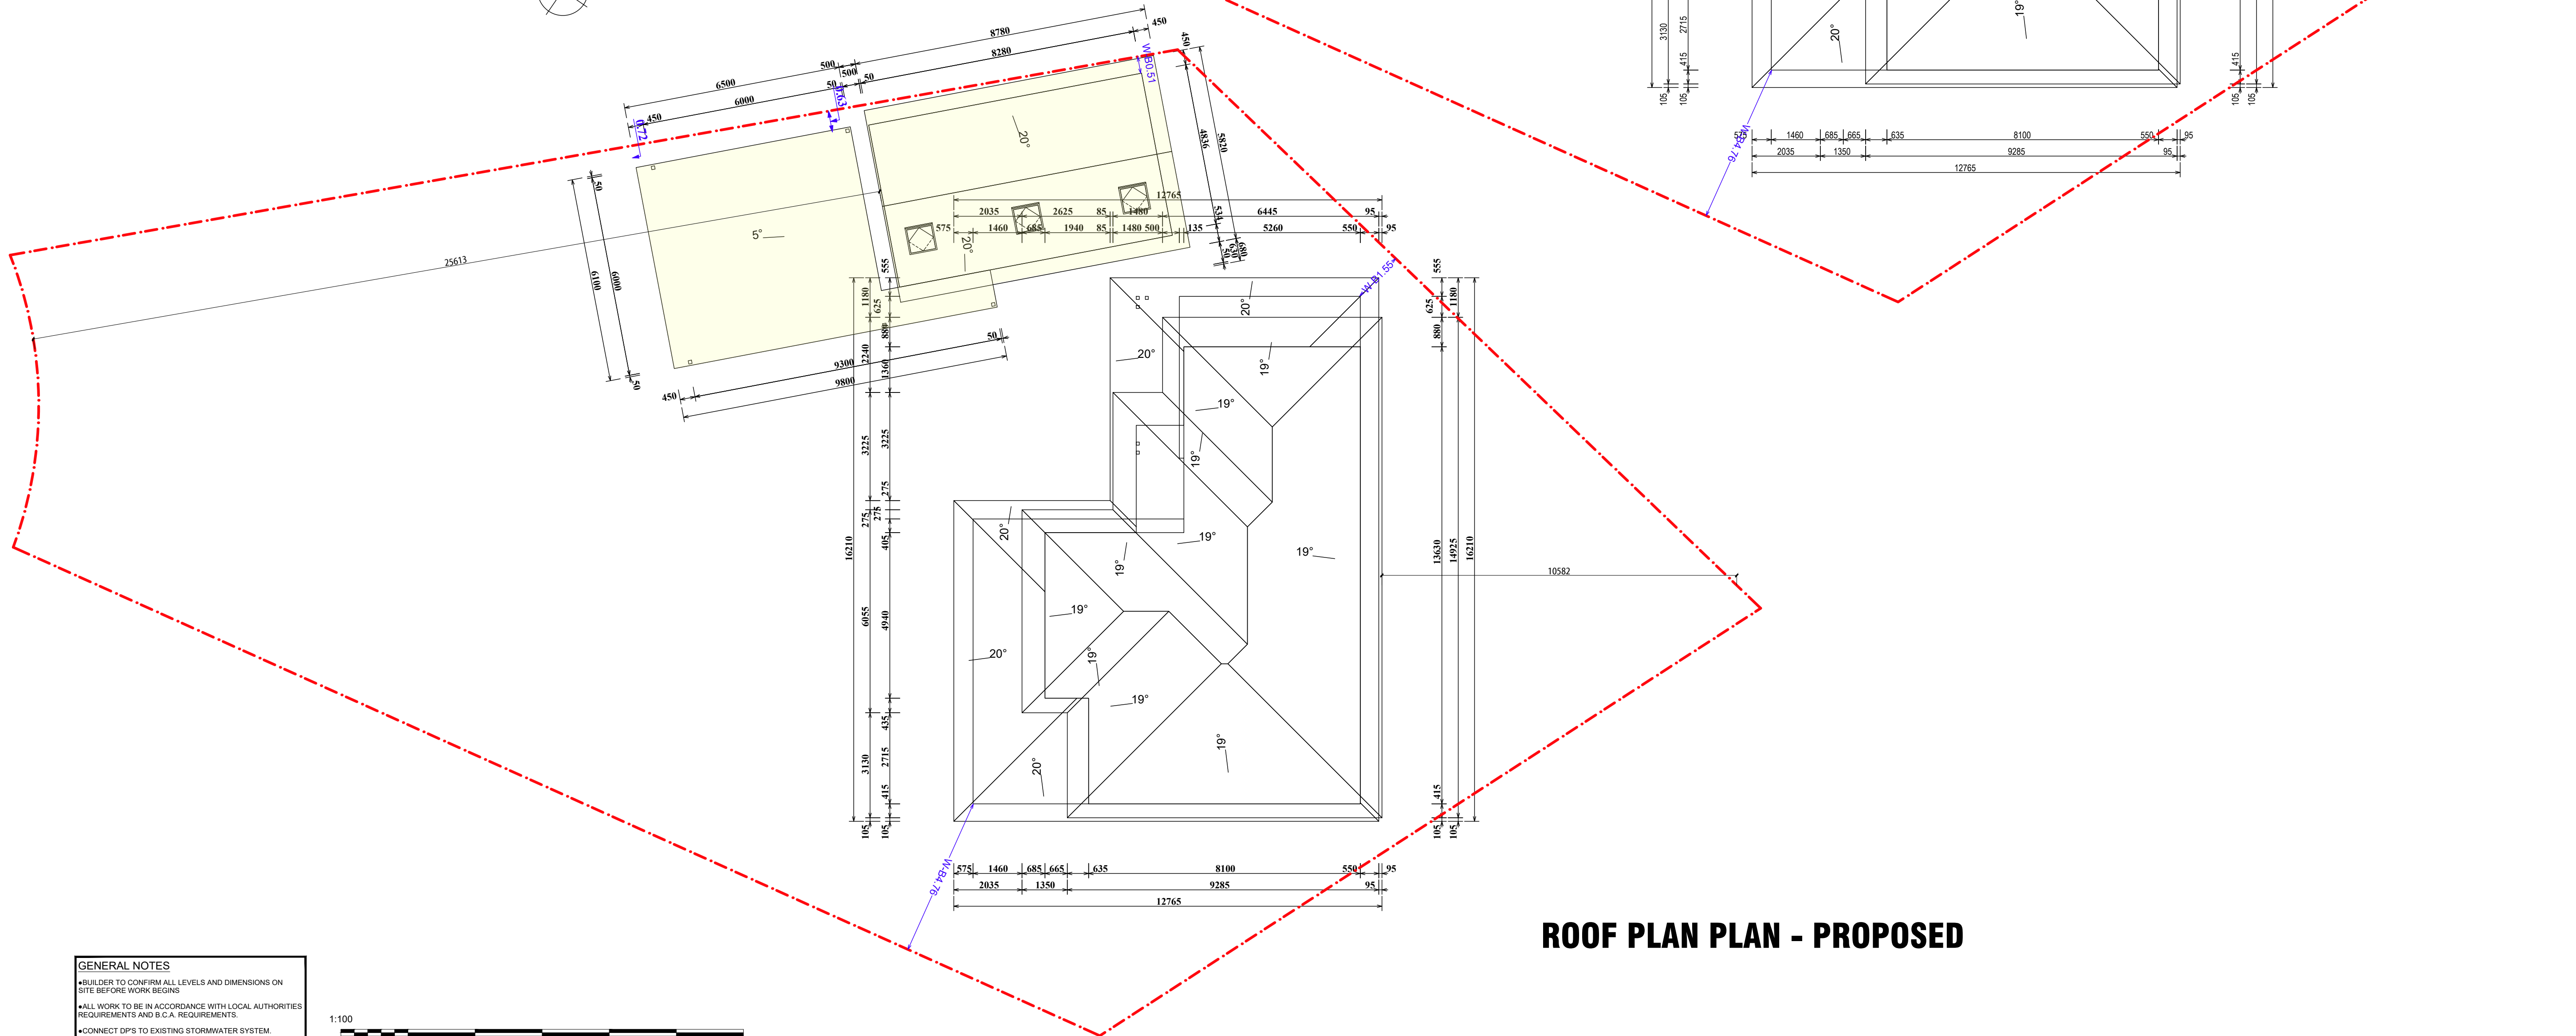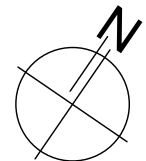

ROOF PLAN PLAN - PROPOSED

GENERAL NOTES

- BUILDER TO CONFIRM ALL LEVELS AND DIMENSIONS ON SITE BEFORE WORK BEGINS
- ALL WORK TO BE IN ACCORDANCE WITH LOCAL AUTHORITIES REQUIREMENTS AND B.C.A. REQUIREMENTS.
- CONNECT DP'S TO EXISTING STORMWATER SYSTEM. ALL STRUCTURAL DETAILS TO ENGINEERS SPECIFICATIONS

1:100

2m 0 2m 4m 6m 8m 10m

NOTE: THIS DRAWING IS PROVIDED FOR INFORMATIONAL PURPOSES ONLY. IF USED FOR CONSTRUCTION, THE CONTRACTOR ASSUMES ALL RESPONSIBILITY FOR LOCAL CODE COMPLIANCE. ALL DRAWINGS, PLANS, SKETCHES ETC. ARE PROVIDED TO OUR CLIENTS BASED UPON INFORMATION PROVIDED BY THE CLIENT AND DRAWN IN ACCORDANCE WITH COMMON BUILDING PRACTICES AND LOCAL CODES. NONE OF THE EMPLOYEES OF DRAFTING HELP ARE REGISTERED ARCHITECTS, ENGINEERS OR LAND SURVEYORS. ALL DIMENSIONS AND SPECIFICATIONS SHOULD BE VERIFIED BY CLIENT AND/OR CONTRACTOR BEFORE ACTUAL CONSTRUCTION BEGINS. IF DIMENSIONS AND SPECIFICATIONS ARE NOT VERIFIED BY CLIENT AND/OR CONTRACTOR BEFORE ACTUAL CONSTRUCTION BEGINS DRAFTING HELP WILL BE HELD HARMLESS. DRAFTINGHELP ASSUMES NO LIABILITY FOR CHANGES AND/OR REVISIONS MADE TO PLANS BY CLIENT AND/OR CONTRACTOR.

**6 PALERMO PL
ALLAMBIE HEIGHTS
2100**

**ARCHITECTURAL DRAFTING
3D VISUALISATION
DEVELOPMENT APPLICATION
ASSISTANCE
COUNCIL COMPLIANT PLANS**

LEGEND:
 EXISTING BUILDING OUTLINE
 PROPOSED WORK

General Notes

THESE DRAWINGS ARE SUBJECT TO COPYRIGHT AND MAY NOT BE COPIED, USED OR REPRODUCED IN ANY WAY WITHOUT THE EXPRESS PERMISSION OF (DRAFTING HELPS). ALL DIMENSIONS AND AREAS INDICATED ON DRAWINGS ARE APPROXIMATE ONLY AND ARE SUBJECT TO SURVEY CONFIRMATION. THE DESIGN IS SUBJECT AUTHORITY APPROVALS AND IS NOT INTENDED TO BE USED FOR CONSTRUCTION PURPOSES.

Project ADDITONS AND ALTERATIONS	Sheet
Date 27-Sep-22	7
Scale AS SHOWN	

DP No. **220316**

LOT No. **2**

A	ISSUED FOR DA	28.10.'25
No.	Revision/Issue	Date

DRAFTING HELP PTY LTD
18/12-14 WARATAH ST
MONA VALE 2103
www.draftinghelp.com.au
02 8776 3474

MATT TONKIN
6 PALERMO PL
ALLAMBIE HEIGHTS
2100


DEVELOPMENT PROPOSAL

DP: 220316
LOT No. 2
SITE AREA: 910.50MSQ.
EXIST. GFA: 217.00MSQ.
PROPOSED GFA: 217.00MSQ
MAX. BUILDING HEIGHT: 8.5M

NEW WORKS:
NEW CARPORT
DRIVEWAY EXTENSION
NEW ROOF OVER EXISTING GARAGE


LEGEND:
EXISTING BUILDING OUTLINE

SMOKE ALARMS TO COMPLY WITH AS 3786
☆

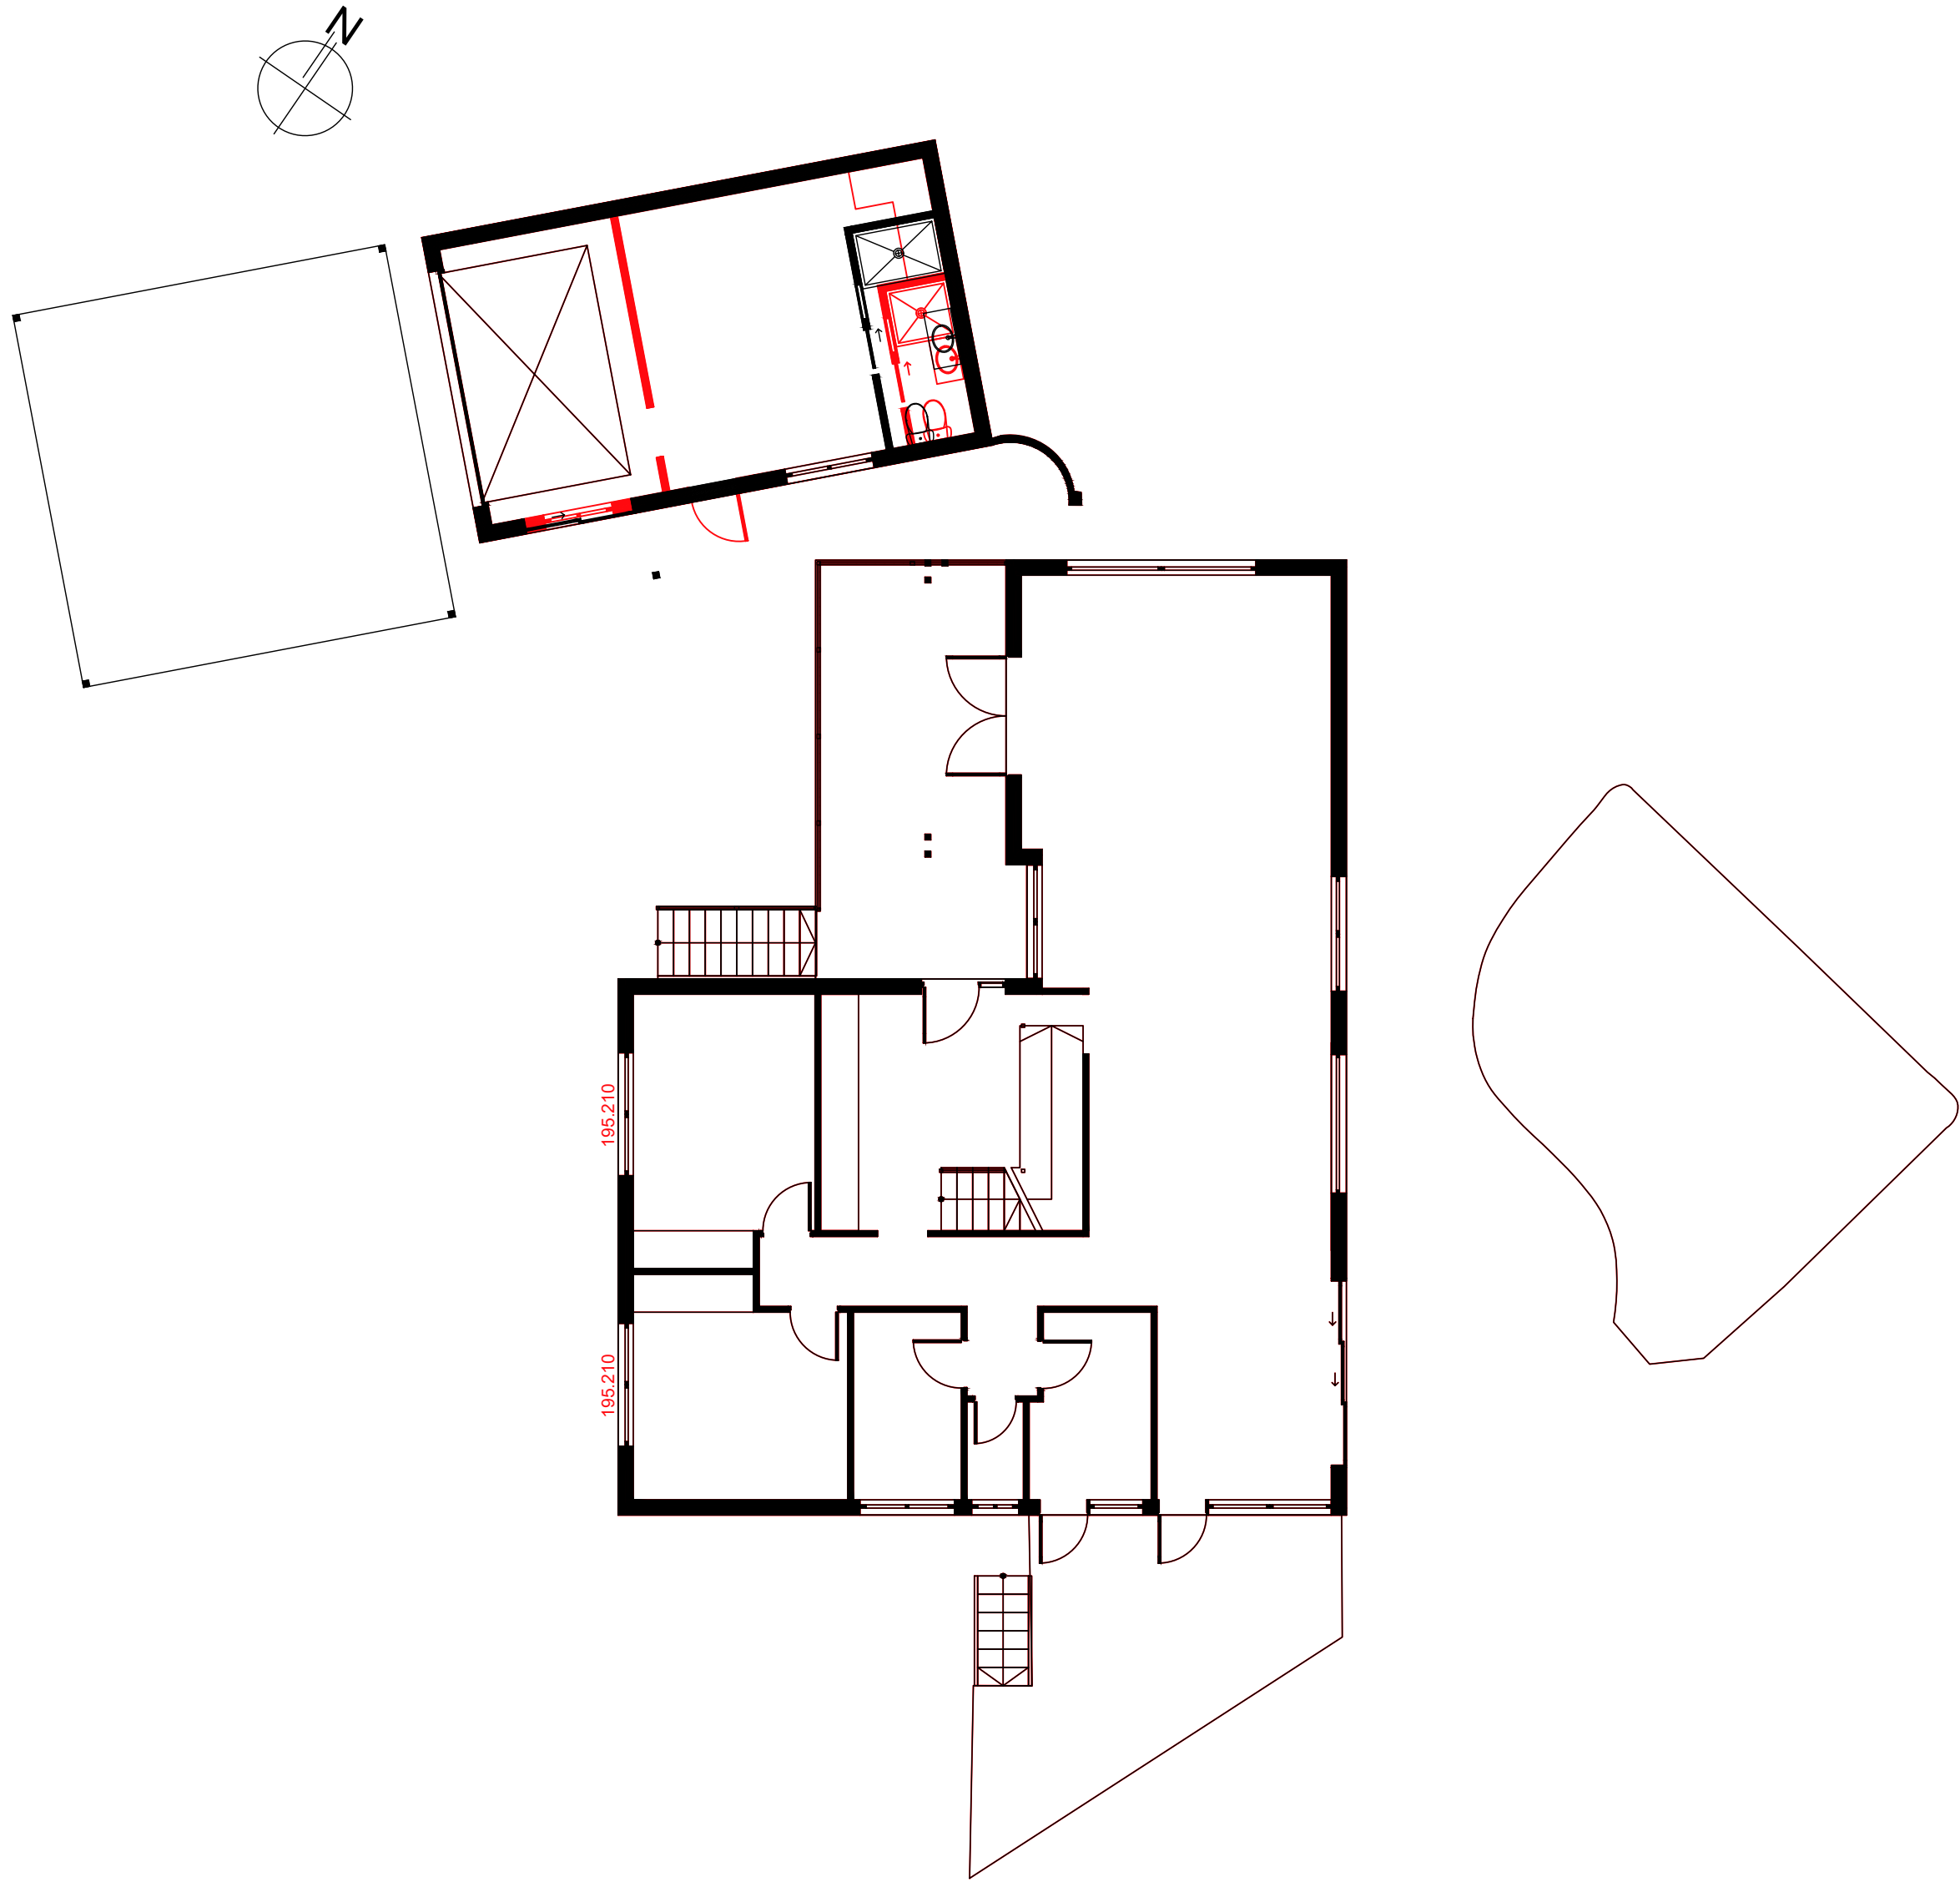

DEMO PLAN
SCALE 1:100


GENERAL NOTES
•BUILDER TO CONFIRM ALL LEVELS AND DIMENSIONS ON SITE BEFORE WORK BEGINS
•ALL WORK TO BE IN ACCORDANCE WITH LOCAL AUTHORITIES REQUIREMENTS AND B.C.A. REQUIREMENTS.
•CONNECT DIPS TO EXISTING STORMWATER SYSTEM
ALL STRUCTURAL DETAILS TO ENGINEERS SPECIFICATIONS

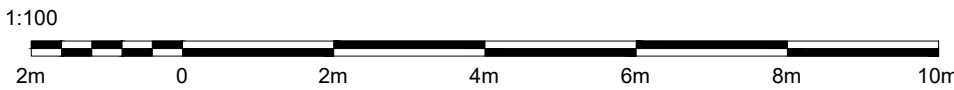


NOTE:
THIS DRAWING IS PROVIDED FOR INFORMATIONAL PURPOSES ONLY. IF USED FOR CONSTRUCTION, THE CONTRACTOR ASSUMES ALL RESPONSIBILITY FOR LOCAL CODE COMPLIANCE. ALL DRAWINGS, PLANS, SKETCHES ETC. ARE PROVIDED TO OUR CLIENTS BASED UPON INFORMATION PROVIDED BY THE CLIENT AND DRAWN IN ACCORDANCE WITH COMMON BUILDING PRACTICES AND LOCAL CODES. NONE OF THE EMPLOYEES OF DRAFTING HELP ARE REGISTERED ARCHITECTS, ENGINEERS OR LAND SURVEYORS. ALL DIMENSIONS AND SPECIFICATIONS SHOULD BE VERIFIED BY CLIENT AND/OR CONTRACTOR BEFORE ACTUAL CONSTRUCTION BEGINS. IF DIMENSIONS AND SPECIFICATIONS ARE NOT VERIFIED BY CLIENT AND/OR CONTRACTOR BEFORE ACTUAL CONSTRUCTION BEGINS DRAFTING HELP WILL BE HELD HARMLESS. DRAFTINGHELP ASSUMES NO LIABILITY FOR CHANGES AND/OR REVISIONS MADE TO PLANS BY CLIENT AND/OR CONTRACTOR.

LEGEND:

EXISTING WORKS TO BE REMOVED

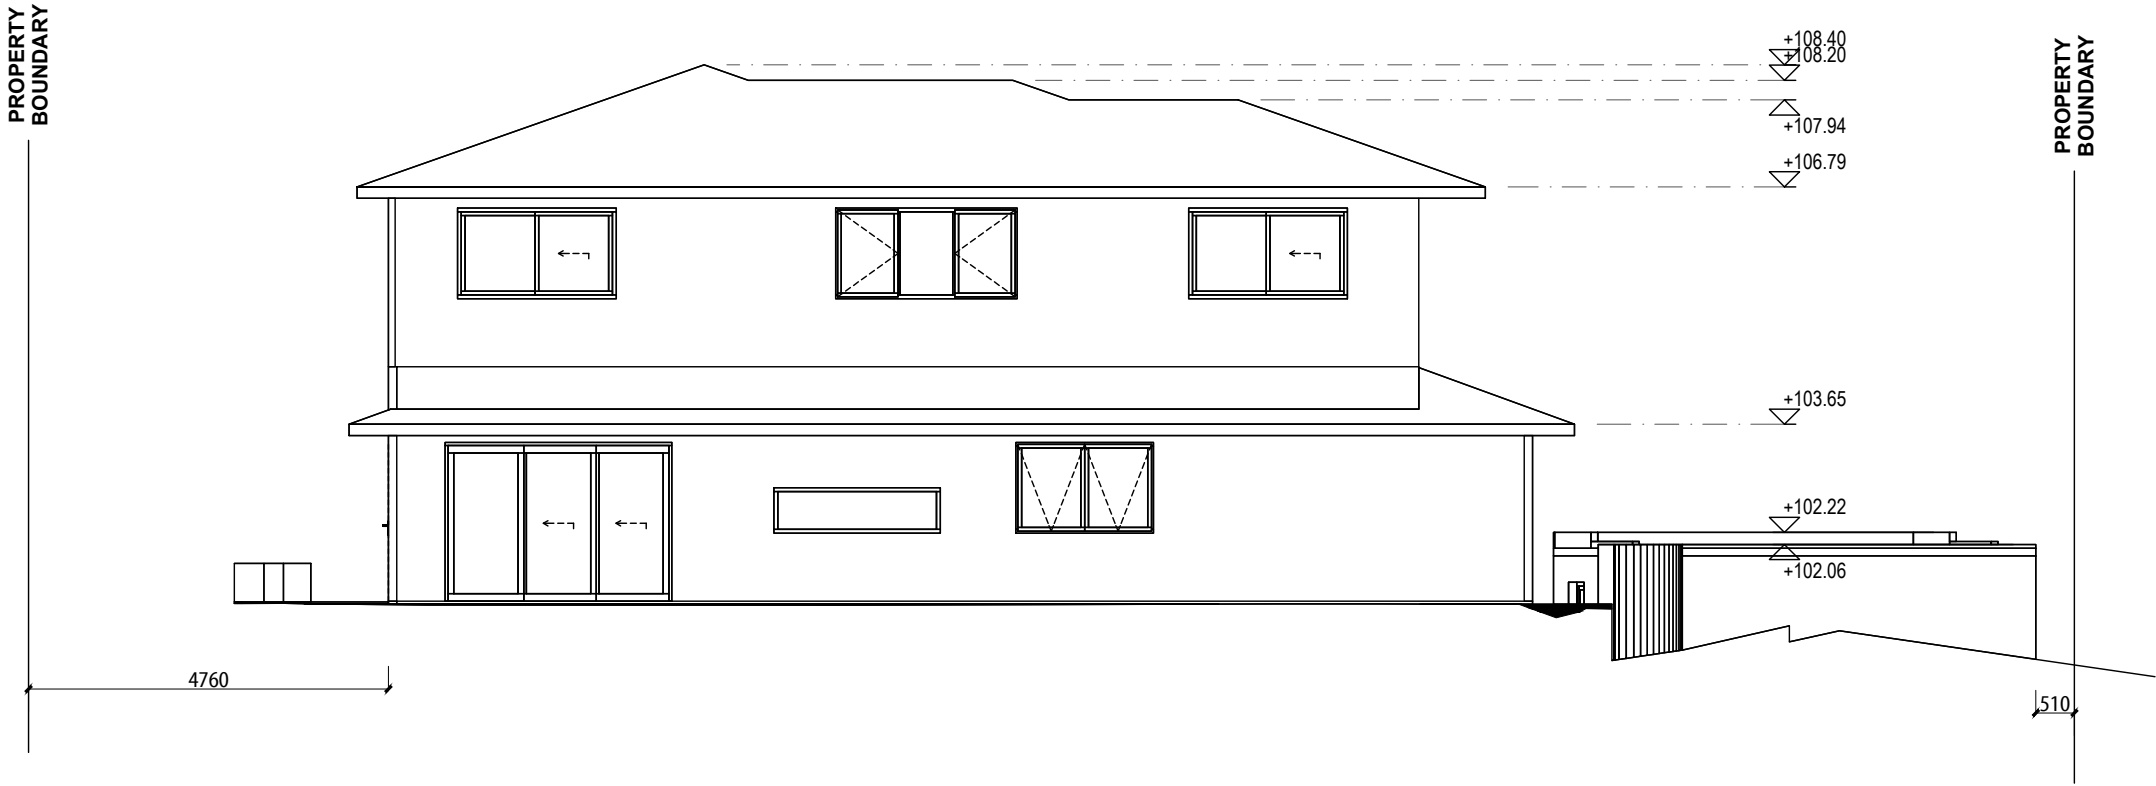

NORTH EAST ELEVATION - EXISTING
SCALE 1:100

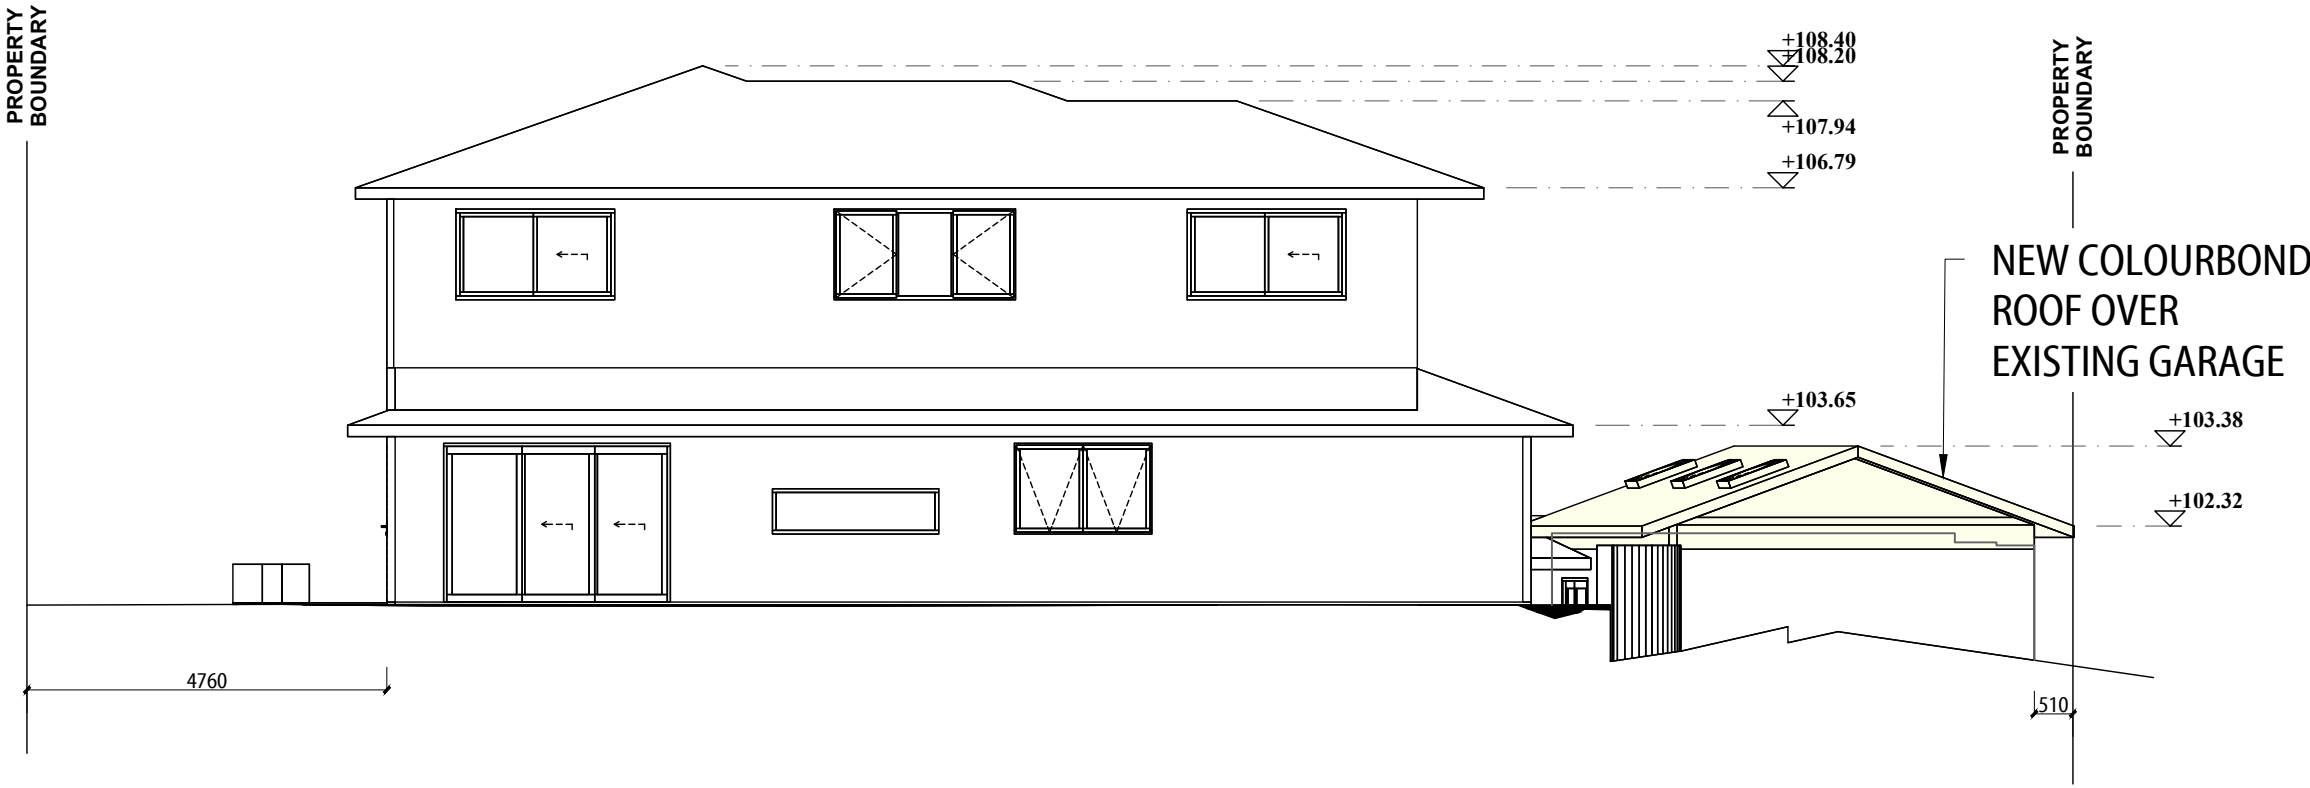

NORTH EAST ELEVATION - PROPOSED
SCALE 1:100

6 PALERMO PL
ALLAMBIE HEIGHTS
2100

ARCHITECTURAL DRAFTING
3D VISUALISATION
DEVELOPMENT APPLICATION
ASSISTANCE
COUNCIL COMPLIANT PLANS

LEGEND:
EXISTING BUILDING OUTLINE
PROPOSED WORK

General Notes

THESE DRAWINGS ARE SUBJECT TO COPYRIGHT AND MAY NOT BE COPIED, USED OR REPRODUCED IN ANY MANNER WITHOUT THE EXPRESS PERMISSION OF DRAFTING HELP. ALL DIMENSIONS AND AREAS INDICATED ON DRAWINGS ARE APPROXIMATE ONLY AND ARE SUBJECT TO SURVEY COMPENSATION. THE DESIGN IS SUBJECT TO SURVEY APPROVALS AND IS NOT INTENDED TO BE USED FOR CONSTRUCTION PURPOSES.

Project ADDRESS AND ALTERATIONS	Sheet 8
Date 27-Sep-22	
Scale AS SHOWN	

DP No.	220316
LOT No.	2

A	ISSUED FOR DA	28.10.23							
No.	Revision/Issue	Date							

DRAFTING HELP PTY LTD
18/12-14 WARATAH ST
MONA VALE 2103
www.draftinghelp.com.au
02 8776 3474

Project Name and Address
MATT TONKIN
6 PALERMO PL
ALLAMBIE HEIGHTS
2100

DEVELOPMENT PROPOSAL

DP: 220316
LOT No. 2
SITE AREA: 910.50MSQ.
EXIST. GFA: 217.00MSQ.
PROPOSED GFA: 217.00MSQ
MAX. BUILDING HEIGHT: 8.5M


NEW WORKS:
NEW CARPORT
DRIVEWAY EXTENSION
NEW ROOF OVER EXISTING GARAGE

LEGEND:


EXISTING BUILDING OUTLINE

SMOKE ALARMS TO COMPLY WITH AS 3786

☆

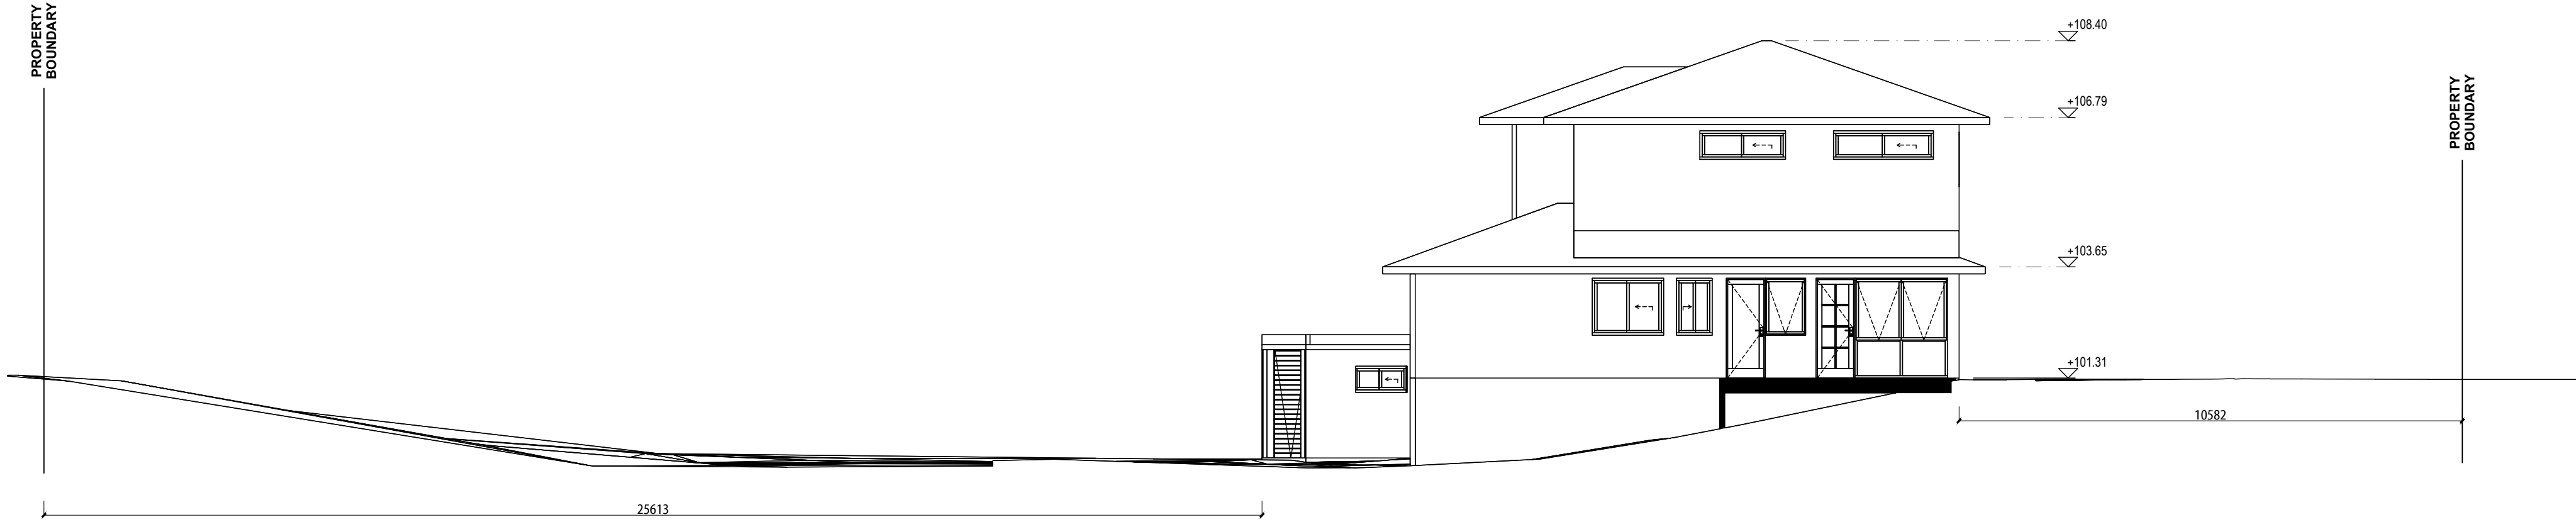


SOUTH WEST ELEVATION - EXISTING
SCALE 1:100

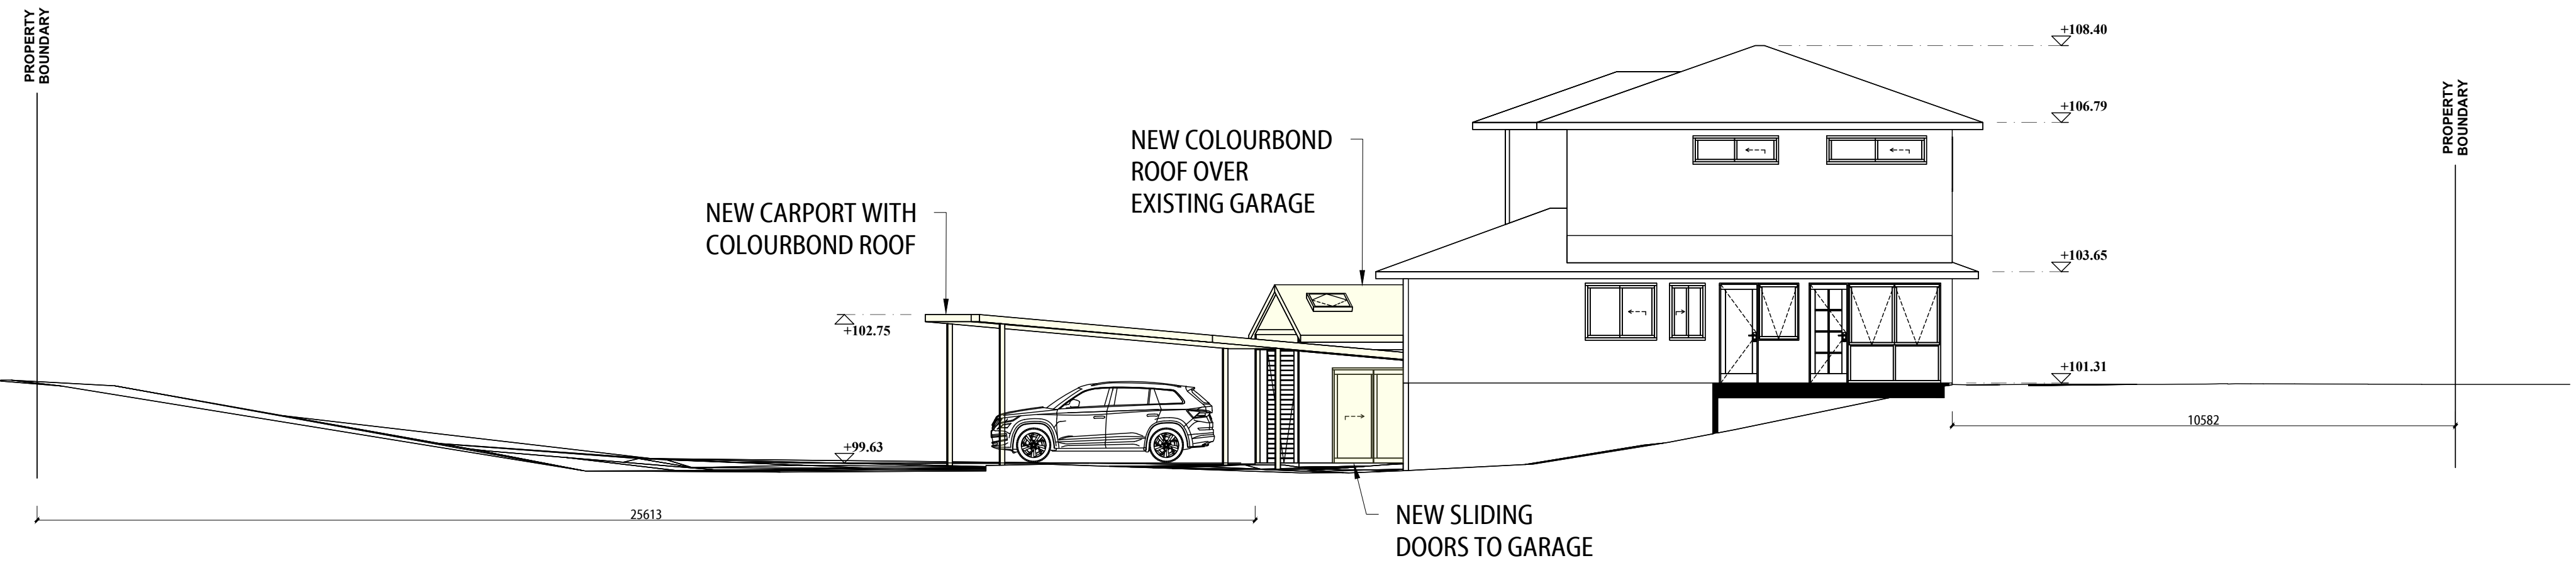

SOUTH WEST ELEVATION - PROPOSED
SCALE 1:100

GENERAL NOTES

- BUILDER TO CONFIRM ALL LEVELS AND DIMENSIONS ON SITE BEFORE WORK BEGINS
- ALL WORK TO BE IN ACCORDANCE WITH LOCAL AUTHORITIES REQUIREMENTS AND B.C.A. REQUIREMENTS
- CONNECT UPS TO EXISTING STORMWATER SYSTEM
- ALL STRUCTURAL DETAILS TO ENGINEERS SPECIFICATIONS

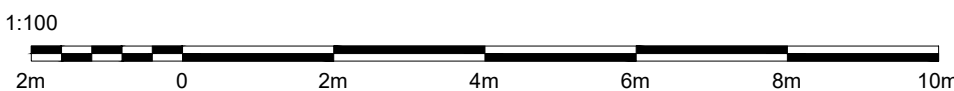

NOTE: THIS DRAWING IS PROVIDED FOR INFORMATIONAL PURPOSES ONLY. IF USED FOR CONSTRUCTION, THE CONTRACTOR ASSUMES ALL RESPONSIBILITY FOR LOCAL CODE COMPLIANCE. ALL DRAWINGS, PLANS, SKETCHES ETC. ARE PROVIDED TO OUR CLIENTS BASED UPON INFORMATION PROVIDED BY THE CLIENT AND DRAWN IN ACCORDANCE WITH COMMON BUILDING PRACTICES AND LOCAL CODES. NONE OF THE EMPLOYEES OF DRAFTING HELP ARE REGISTERED ARCHITECTS, ENGINEERS OR LAND SURVEYORS. ALL DIMENSIONS AND SPECIFICATIONS SHOULD BE VERIFIED BY CLIENT AND/OR CONTRACTOR BEFORE ACTUAL CONSTRUCTION BEGINS. IF DIMENSIONS AND SPECIFICATIONS ARE NOT VERIFIED BY CLIENT AND/OR CONTRACTOR BEFORE ACTUAL CONSTRUCTION BEGINS DRAFTING HELP WILL BE HELD HARMLESS. DRAFTINGHELP ASSUMES NO LIABILITY FOR CHANGES AND/OR REVISIONS MADE TO PLANS BY CLIENT AND/OR CONTRACTOR.

6 PALERMO PL
ALLAMBIE HEIGHTS
2100

ARCHITECTURAL DRAFTING
3D VISUALISATION
DEVELOPMENT APPLICATION
ASSISTANCE
COUNCIL COMPLIANT PLANS

LEGEND:

EXISTING BUILDING OUTLINE

PROPOSED WORK

General Notes

THESE DRAWINGS ARE SUBJECT TO COPYRIGHT AND MAY NOT BE COPIED, USED OR REPRODUCED IN ANY MANNER WITHOUT THE EXPRESS PERMISSION OF DRAFTING HELP. ALL DIMENSIONS AND AREAS SPECIFIED ON DRAWINGS ARE APPROXIMATE ONLY AND ARE SUBJECT TO SURVEY COMPENSATION. THE DESIGN IS SUBJECT TO ANY AUTHORITY APPROVALS AND IS NOT INTENDED TO BE USED FOR CONSTRUCTION PURPOSES.

Project Additions and Alterations	Sheet
Date: 27-Sep-22	9
Scale: AS SHOWN	

DP No. 220316

LOT No. 2

A	ISSUED FOR DA	28.10.23
No.	Revision/Issue	Date


DRAFTING HELP PTY LTD
18/12-14 WARATAH ST
MONA VALE 2103
www.draftinghelp.com.au
02 8776 3474

Project Name and Address
MATT TONKIN
6 PALERMO PL
ALLAMBIE HEIGHTS
2100

DP: **220316**
LOT No. **2**
SITE AREA: **910.50MSQ.**
EXIST. GFA: **217.00MSQ.**
PROPOSED GFA: **217.00MSQ**
MAX. BUILDING HEIGHT: **8.5M**

1000 1000 1000 1000
 1000 1000 1000 1000
 1000 1000 1000 1000


SMOKE ALARMS TO COMPLY WITH AS 3786

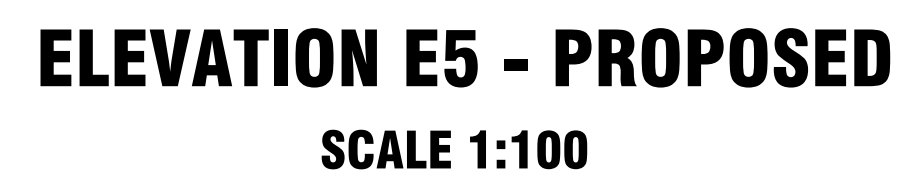

1:100

2m 0 2m 4m 6m 8m 10m

NOTE: THIS DRAWING IS PROVIDED FOR INFORMATIONAL PURPOSES ONLY. IF USED FOR CONSTRUCTION, THE CONTRACTOR ASSUMES ALL RESPONSIBILITY FOR LOCAL CODE COMPLIANCE. ALL DRAWINGS, PLANS, SKETCHES ETC. ARE PROVIDED TO OUR CLIENTS BASED UPON INFORMATION PROVIDED BY THE CLIENT AND DRAWN IN ACCORDANCE WITH COMMON BUILDING PRACTICES AND LOCAL CODES. NONE OF THE EMPLOYEES OF DRAFTING HELP ARE REGISTERED ARCHITECTS, ENGINEERS OR LAND SURVEYORS. ALL DIMENSIONS AND SPECIFICATIONS SHOULD BE VERIFIED BY CLIENT AND/OR CONTRACTOR BEFORE ACTUAL CONSTRUCTION BEGINS. IF DIMENSIONS AND SPECIFICATIONS ARE NOT VERIFIED BY CLIENT AND/OR CONTRACTOR BEFORE ACTUAL CONSTRUCTION BEGINS DRAFTING HELP WILL BE HELD HARMLESS. DRAFTINGHELP ASSUMES NO LIABILITY FOR CHANGES AND/OR REVISIONS MADE TO PLANS BY CLIENT AND/OR CONTRACTOR.

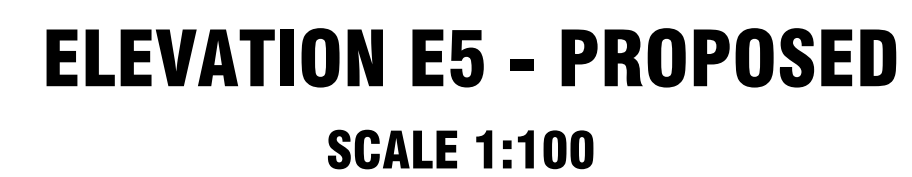

**6 PALERMO PL
ALLAMBIE HEIGHTS
2100**

General Notes

THESE DRAWINGS ARE SUBJECT TO COPYRIGHT AND MAY NOT BE COPIED, USED OR REPRODUCED IN ANY WAY WITHOUT THE EXPRESS PERMISSION OF (DRAFTING HELPS). ALL DIMENSIONS AND AREAS INDICATED ON DRAWINGS ARE APPROXIMATE ONLY AND ARE SUBJECT TO SURVEY CONFIRMATION. THE DESIGN IS SUBJECT AUTHORITY APPROVALS AND IS NOT INTENDED TO BE USED FOR CONSTRUCTION PURPOSES.

Project ADDITIONS AND ALTERATIONS	Sheet
Date 27-Sep-22	10
Scale AS SHOWN	

DP No.	220316
LOT No.	2

A	ISSUED FOR DA	28.10.25
No.	Revision/Issue	Date

DRAFTING HELP PTY LTD
18/12-14 WARATAH ST
MONA VALE 2103
www.draftinghelp.com.au
02 8776 3474

Project Name and Address

MATT TONKIN
6 PALERMO PL
ALLAMBIE HEIGHTS
2100


DP: **220316**
LOT No. **2**
SITE AREA: **910.50MSQ.**
EXIST. GFA: **217.00MSQ.**
PROPOSED GFA: **217.00MSQ**
MAX. BUILDING HEIGHT: **8.5M**

1000

SMOKE ALARMS TO
COMPLY WITH AS 3786




1:100

 

2m 0 2m 4m 6m 8m 10m

NOTES:

THIS DRAWING IS PROVIDED FOR INFORMATIONAL PURPOSES ONLY. IF USED FOR CONSTRUCTION, THE CONTRACTOR ASSUMES ALL RESPONSIBILITY FOR LOCAL CODE COMPLIANCE. ALL DRAWINGS, PLANS, SKETCHES ETC. ARE PROVIDED TO OUR CLIENTS BASED UPON INFORMATION PROVIDED BY THE CLIENT AND DRAWN IN ACCORDANCE WITH COMMON BUILDING PRACTICES AND LOCAL CODES. NONE OF THE EMPLOYEES OF DRAFTING HELD ARE REGISTERED ARCHITECTS, ENGINEERS OR LAND SURVEYORS. ALL DIMENSIONS AND SPECIFICATIONS SHOULD BE VERIFIED BY CLIENT AND/OR CONTRACTOR BEFORE ACTUAL CONSTRUCTION BEGINS. IF DIMENSIONS AND SPECIFICATIONS ARE NOT VERIFIED BY CLIENT AND/OR CONTRACTOR BEFORE ACTUAL CONSTRUCTION BEGINS DRAFTING WILL BE HELD HARMLESS. DRAFTINGHELPS ASSUMES NO LIABILITY FOR CHANGES AND/OR REVISIONS MADE TO PLANS BY CLIENT AND/OR CONTRACTOR.

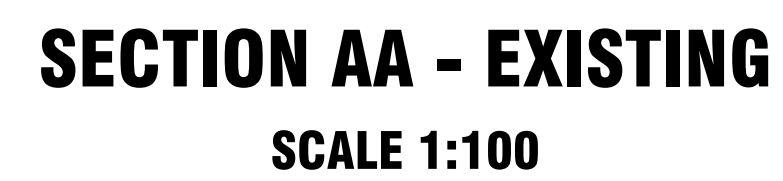

**6 PALERMO PL
ALLAMBIE HEIGHTS
2100**

General Notes

THESE DRAWINGS ARE SUBJECT TO COPYRIGHT AND MAY NOT BE COPIED, USED OR REPRODUCED IN ANY WAY WITHOUT THE EXPRESS PERMISSION OF (DRAFTING HELPS). ALL DIMENSIONS AND AREAS INDICATED ON DRAWINGS ARE APPROXIMATE ONLY AND ARE SUBJECT TO SURVEY CONFIRMATION. THE DESIGN IS SUBJECT AUTHORITY APPROVALS AND IS NOT INTENDED TO BE USED FOR CONSTRUCTION.

DP No. **220316**

LOT No. 2	

A	ISSUED FOR DA	28.10. '25
No.	Revision/Issue	Date

DRAFTING HELP PTY LTD
18/12-14 WARATAH ST
MONA VALE 2103
www.draftinghelp.com.au
02 8776 3474

MATT TONKIN
6 PALERMO PL
ALLAMBIE HEIGHTS
2100


DEVELOPMENT PROPOSAL

DP: **220316**
LOT No. **2**
SITE AREA: **910.50MSQ.**
EXIST. GFA: **217.00MSQ.**
PROPOSED GFA: **217.00MSQ**
MAX. BUILDING HEIGHT: **8.5M**

NEW WORKS:
NEW CARPORT
DRIVEWAY EXTENSION
NEW ROOF OVER EXISTING GARAGE


LEGEND:
EXISTING BUILDING OUTLINE

SMOKE ALARMS TO COMPLY WITH AS 3786
★

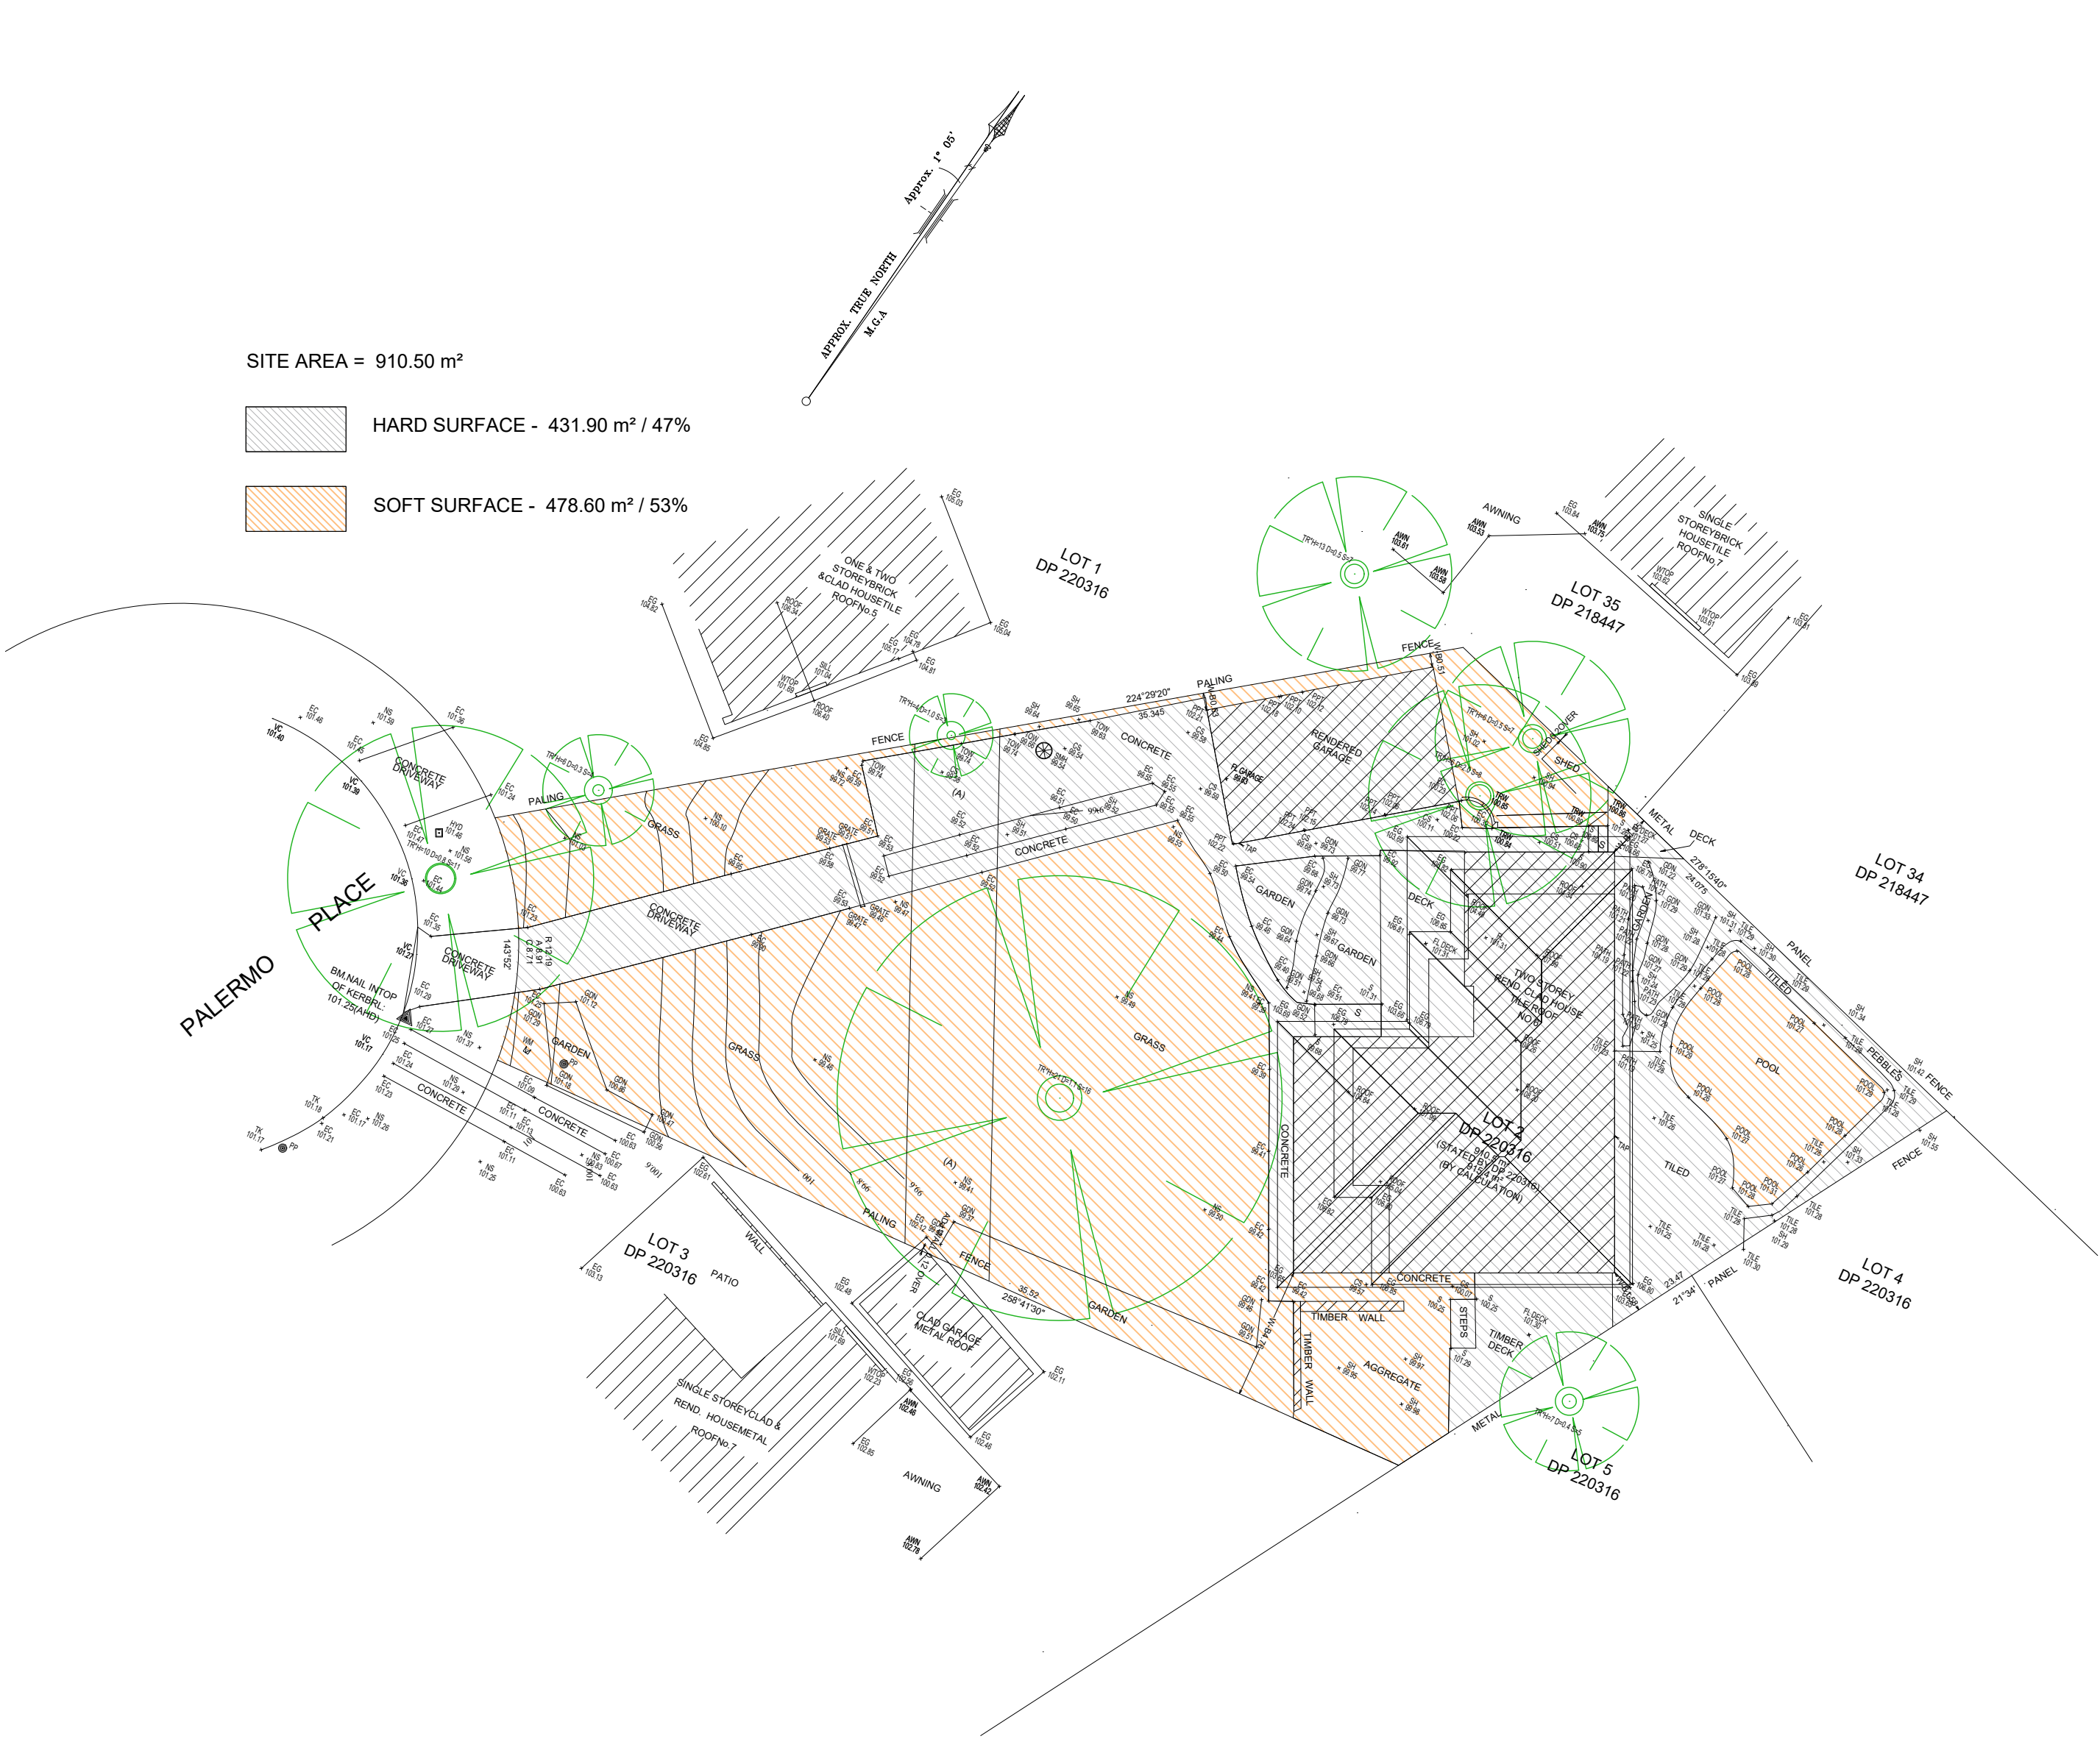

LANDUSE DIAGRAM - EXISTING
SCALE 1:200

GENERAL NOTES
•BUILDER TO CONFIRM ALL LEVELS AND DIMENSIONS ON SITE BEFORE WORK BEGINS
•ALL WORK TO BE IN ACCORDANCE WITH LOCAL AUTHORITIES REQUIREMENTS AND B.C.A. REQUIREMENTS
•CONNECT DIPS TO EXISTING STORMWATER SYSTEM
ALL STRUCTURAL DETAILS TO ENGINEERS SPECIFICATIONS

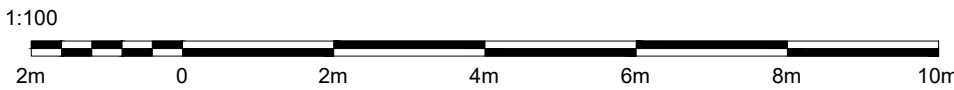

NOTE:
THIS DRAWING IS PROVIDED FOR INFORMATIONAL PURPOSES ONLY. IF USED FOR CONSTRUCTION, THE CONTRACTOR ASSUMES ALL RESPONSIBILITY FOR LOCAL CODE COMPLIANCE. ALL DRAWINGS, PLANS, SKETCHES ETC. ARE PROVIDED TO OUR CLIENTS BASED UPON INFORMATION PROVIDED BY THE CLIENT AND DRAWN IN ACCORDANCE WITH COMMON BUILDING PRACTICES AND LOCAL CODES. NONE OF THE EMPLOYEES OF DRAFTING HELP ARE REGISTERED ARCHITECTS, ENGINEERS OR LAND SURVEYORS. ALL DIMENSIONS AND SPECIFICATIONS SHOULD BE VERIFIED BY CLIENT AND/OR CONTRACTOR BEFORE ACTUAL CONSTRUCTION BEGINS. IF DIMENSIONS AND SPECIFICATIONS ARE NOT VERIFIED BY CLIENT AND/OR CONTRACTOR BEFORE ACTUAL CONSTRUCTION BEGINS DRAFTING HELP WILL BE HELD HARMLESS. DRAFTINGHELP ASSUMES NO LIABILITY FOR CHANGES AND/OR REVISIONS MADE TO PLANS BY CLIENT AND/OR CONTRACTOR.



LANDUSE DIAGRAM - PROPOSED
SCALE 1:200

6 PALERMO PL
ALLAMBIE HEIGHTS
2100

ARCHITECTURAL DRAFTING
3D VISUALISATION
DEVELOPMENT APPLICATION
ASSISTANCE
COUNCIL COMPLIANT PLANS

LEGEND:
EXISTING BUILDING OUTLINE
PROPOSED WORK
General Notes

THESE DRAWINGS ARE SUBJECT TO COPYRIGHT AND MAY NOT BE COPIED, USED OR REPRODUCED IN ANY WAY WITHOUT THE EXPRESS PERMISSION OF DRAFTING HELP. ALL DIMENSIONS AND AREAS SPECIFIED ON DRAWINGS ARE APPROXIMATE ONLY AND ARE SUBJECT TO SURVEY COMPENSATION. THE DESIGN IS SUBJECT TO ANY APPROVALS AND IS NOT INTENDED TO BE USED FOR CONSTRUCTION PURPOSES.

Project ADDRESS AND ALTITUDE	Sheet 12
Date 27-Sep-22	
Scale AS SHOWN	

DP No. **220316**

LOT No. **2**

A	ISSUED FOR DA	28.10.23
No.	Revision/Issue	Date

DRAFTING HELP PTY LTD
18/12-14 WARATAH ST
MONA VALE 2103
www.draftinghelp.com.au
02 8776 3474

Project Name and Address
MATT TONNIN
6 PALERMO PL
ALLAMBIE HEIGHTS
2100


DEVELOPMENT PROPOSAL

DP: 220316
LOT No. 2
SITE AREA: 910.50MSQ.
EXIST. GFA: 217.00MSQ.
PROPOSED GFA: 217.00MSQ
MAX. BUILDING HEIGHT: 8.5M

NEW WORKS:
NEW CARPORT
DRIVEWAY EXTENSION
NEW ROOF OVER EXISTING GARAGE


LEGEND:
EXISTING BUILDING OUTLINE

SMOKE ALARMS TO COMPLY WITH AS 3786
★

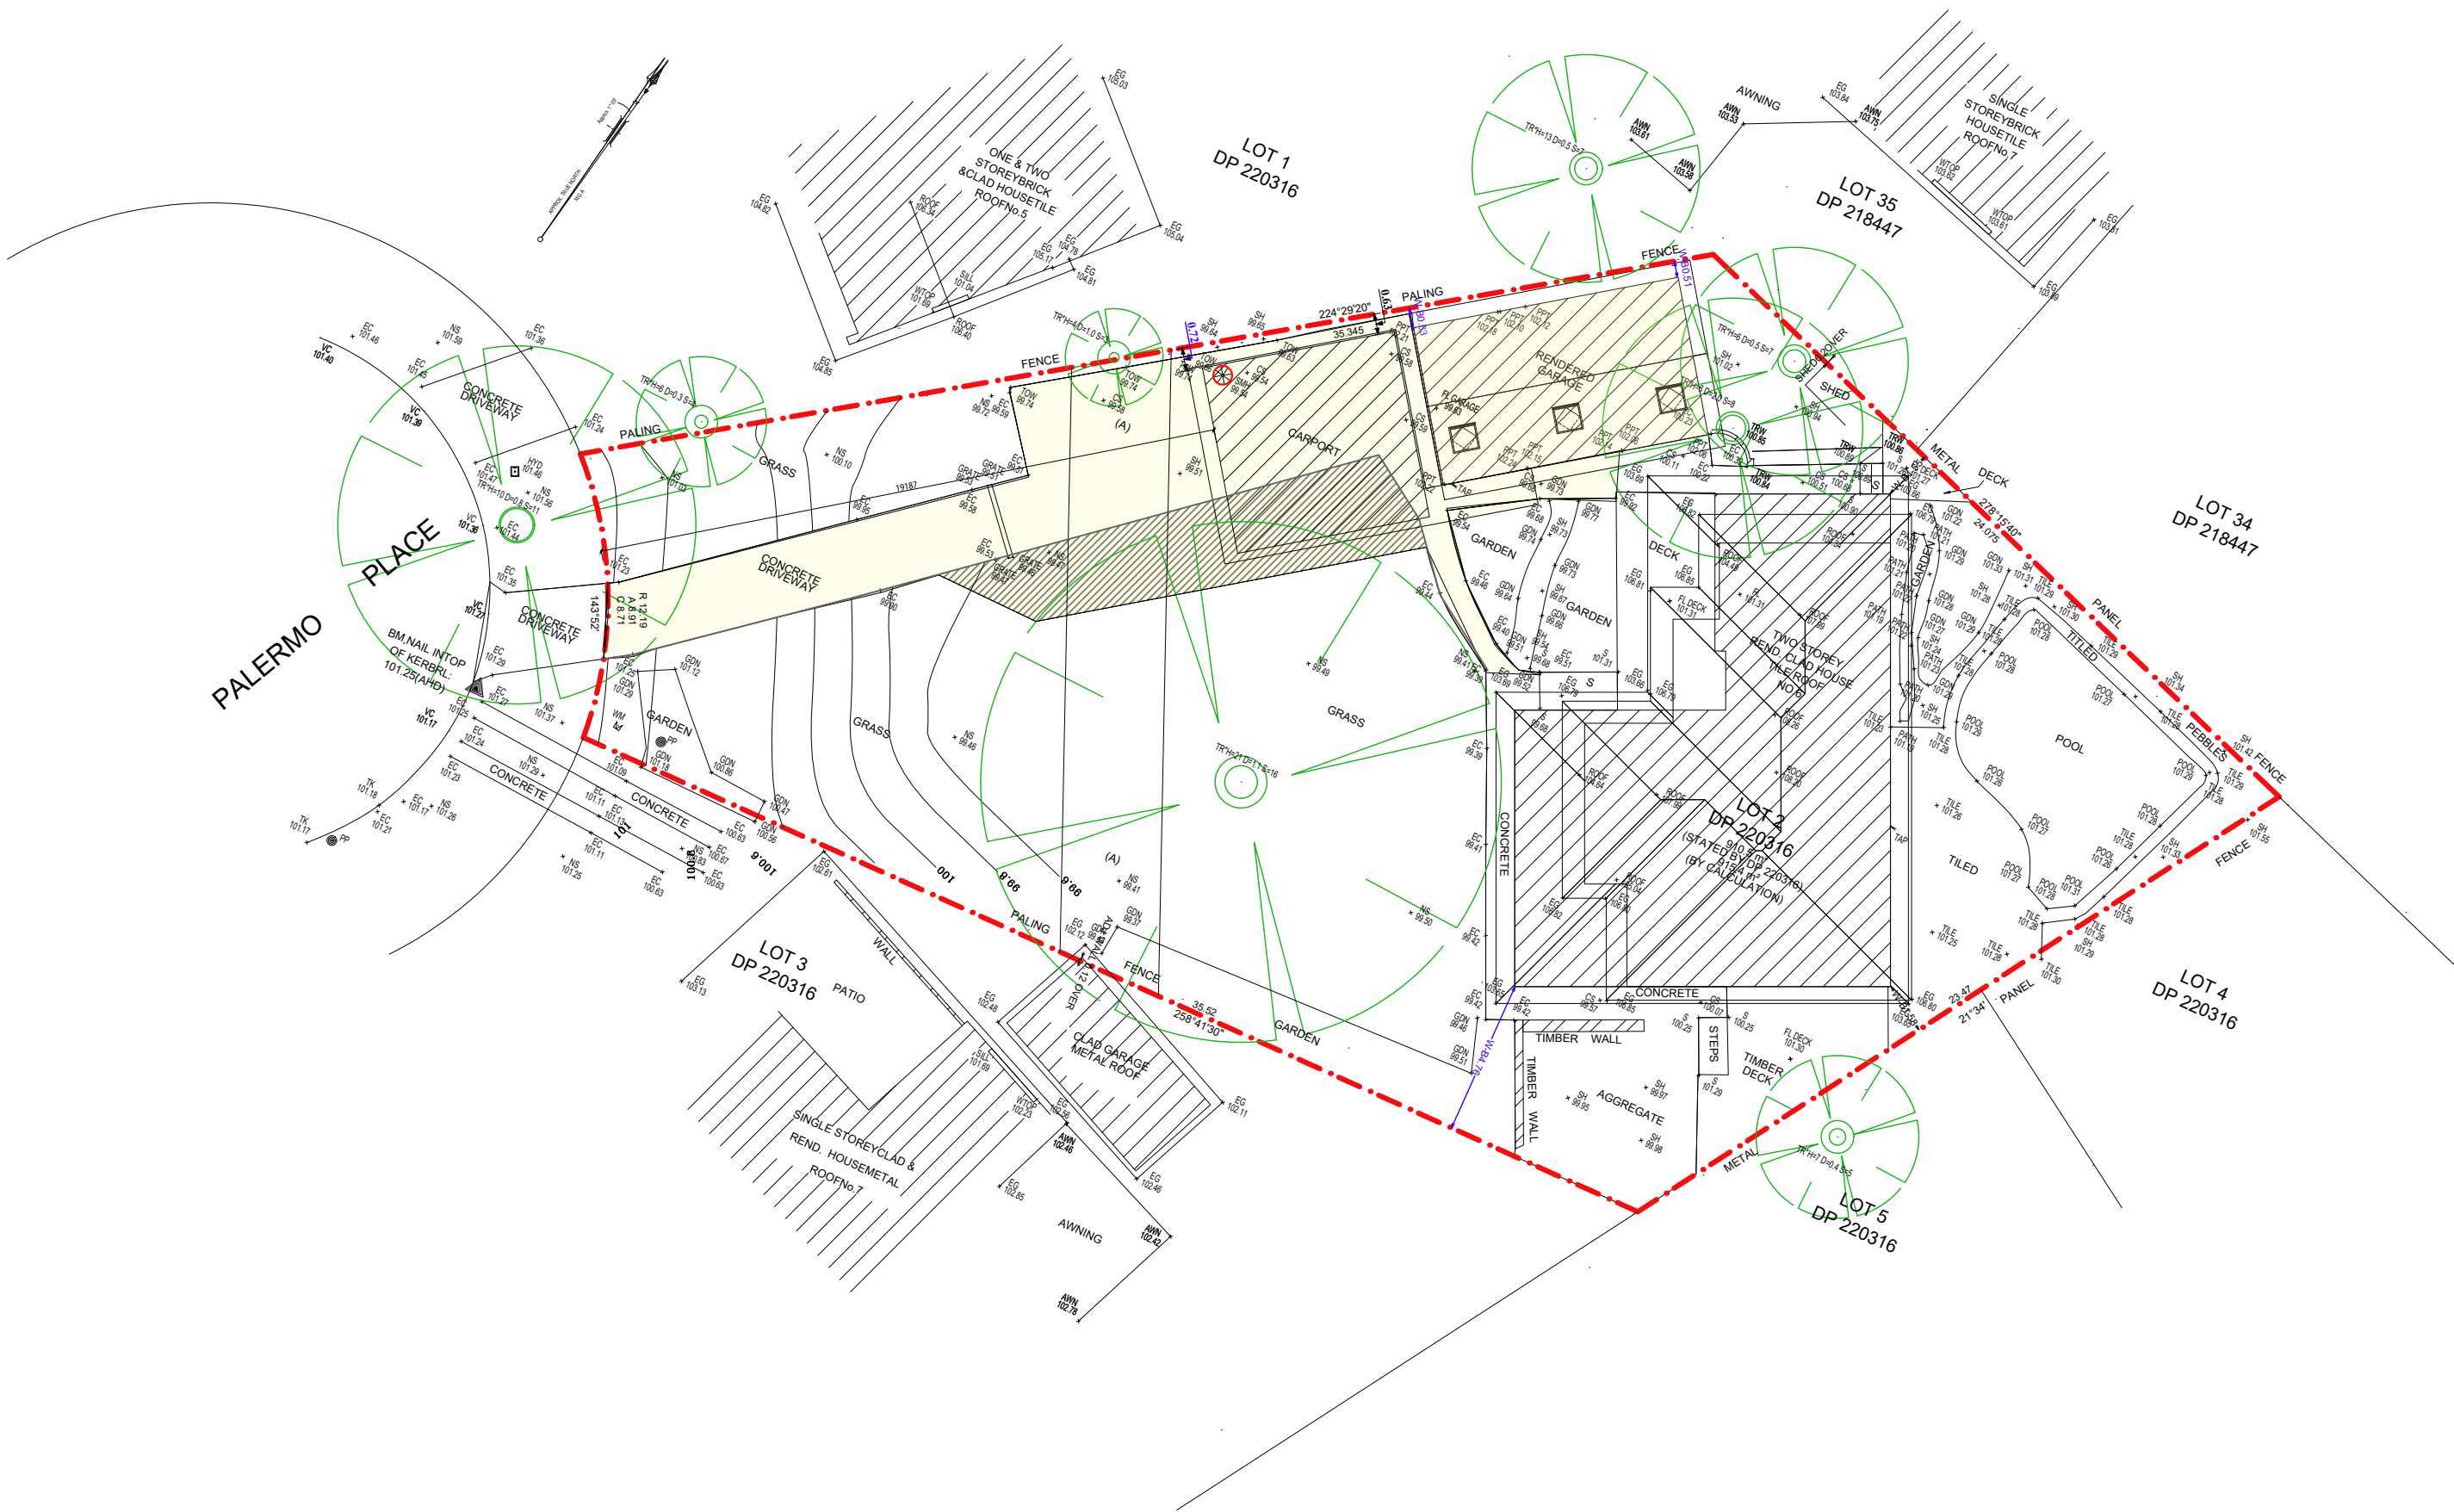



GENERAL NOTES

- BUILDER TO CONFIRM ALL LEVELS AND DIMENSIONS ON SITE BEFORE WORK BEGINS
- ALL WORK TO BE IN ACCORDANCE WITH LOCAL AUTHORITIES REQUIREMENTS AND B.C.A. REQUIREMENTS
- CONNECT DIPS TO EXISTING STORMWATER SYSTEM
- ALL STRUCTURAL DETAILS TO ENGINEERS SPECIFICATIONS

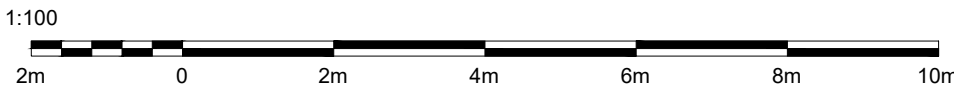

NOTE: THIS DRAWING IS PROVIDED FOR INFORMATIONAL PURPOSES ONLY. IF USED FOR CONSTRUCTION, THE CONTRACTOR ASSUMES ALL RESPONSIBILITY FOR LOCAL CODE COMPLIANCE. ALL DRAWINGS, PLANS, SKETCHES ETC. ARE PROVIDED TO OUR CLIENTS BASED UPON INFORMATION PROVIDED BY THE CLIENT AND DRAWN IN ACCORDANCE WITH COMMON BUILDING PRACTICES AND LOCAL CODES. NONE OF THE EMPLOYEES OF DRAFTING HELP ARE REGISTERED ARCHITECTS, ENGINEERS OR LAND SURVEYORS. ALL DIMENSIONS AND SPECIFICATIONS SHOULD BE VERIFIED BY CLIENT AND/OR CONTRACTOR BEFORE ACTUAL CONSTRUCTION BEGINS. IF DIMENSIONS AND SPECIFICATIONS ARE NOT VERIFIED BY CLIENT AND/OR CONTRACTOR BEFORE ACTUAL CONSTRUCTION BEGINS DRAFTING HELP WILL BE HELD HARMLESS. DRAFTINGHELP ASSUMES NO LIABILITY FOR CHANGES AND/OR REVISIONS MADE TO PLANS BY CLIENT AND/OR CONTRACTOR.

NOTIFICATION PLAN

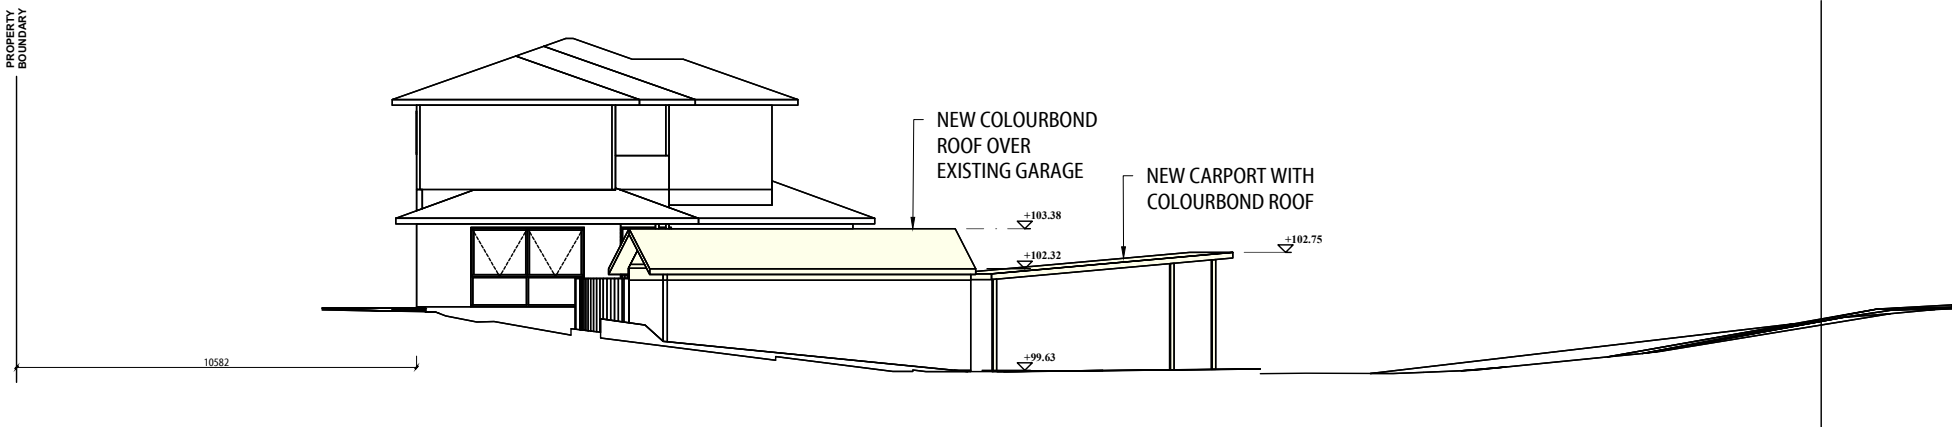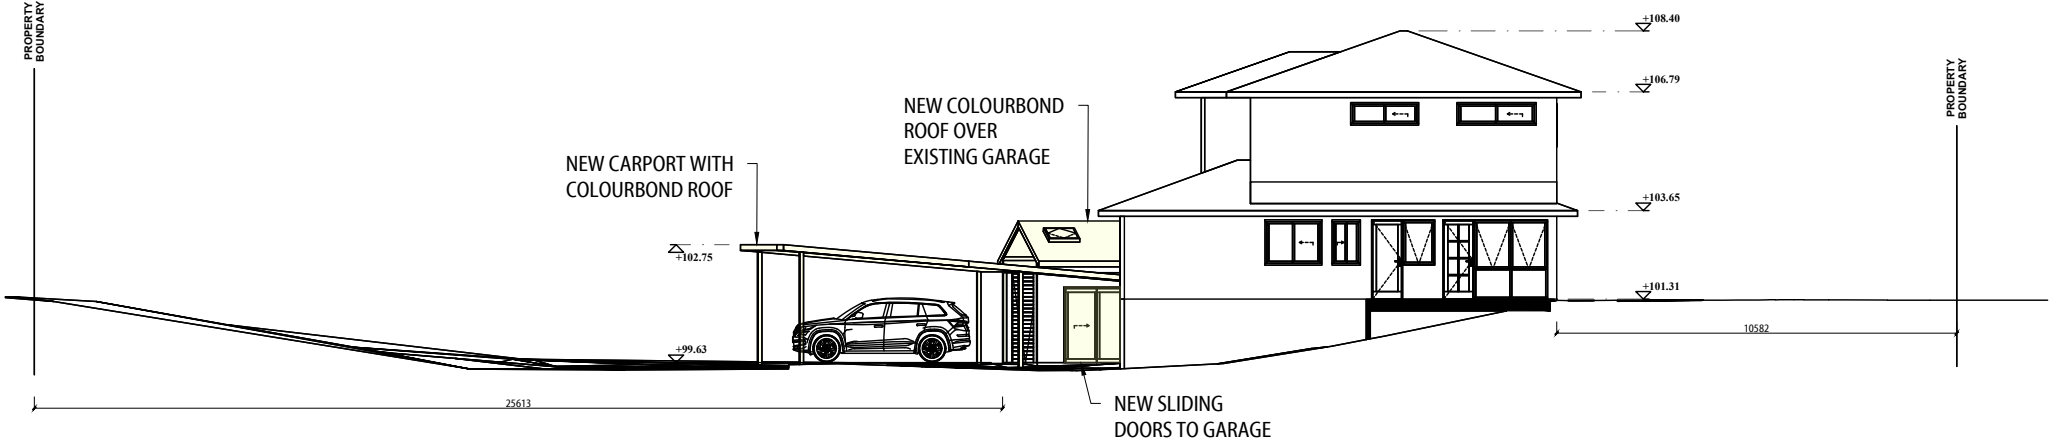

6 PALERMO PL
ALLAMBIE HEIGHTS
2100

ARCHITECTURAL DRAFTING
3D VISUALISATION
DEVELOPMENT APPLICATION
ASSISTANCE
COUNCIL COMPLIANT PLANS

LEGEND:
EXISTING BUILDING OUTLINE
PROPOSED WORK

General Notes

THESE DRAWINGS ARE SUBJECT TO COPYRIGHT AND MAY NOT BE COPIED, USED OR REPRODUCED IN ANY WAY WITHOUT THE EXPRESS PERMISSION OF DRAFTING HELP. ALL DIMENSIONS AND AREAS SPECIFIED ON DRAWINGS ARE APPROXIMATE ONLY AND ARE SUBJECT TO SURVEY COMPENSATION. THE DESIGN IS SUBJECT TO ANY APPROVALS AND IS NOT INTENDED TO BE USED FOR CONSTRUCTION PURPOSES.

Project Additions and Alterations
Date: 27-Sep-22
Scale: AS SHOWN

Sheet: 14

DP No. 220316
LOT No. 2

A	ISSUED FOR DA	28.10.25
No.	Revision/Issue	Date

DRAFTING HELP PTY LTD
18/12-14 WARATAH ST
MONA VALE 2103
www.draftinghelp.com.au
02 8776 3474

Project Name and Address
MATT TONKIN
6 PALERMO PL
ALLAMBIE HEIGHTS
2100


DP: **220316**
LOT No. **2**
SITE AREA: **910.50MSQ.**
EXIST. GFA: **217.00MSQ.**
PROPOSED GFA: **217.00MSQ**
MAX. BUILDING HEIGHT: **8.5M**

LEGEND:

EXISTING BUILDING OUTLINE
— — — — —

SMOKE ALARMS TO
COMPLY WITH AS 3786


6 PALERMO PL ALLAMBIE HEIGHTS 2100

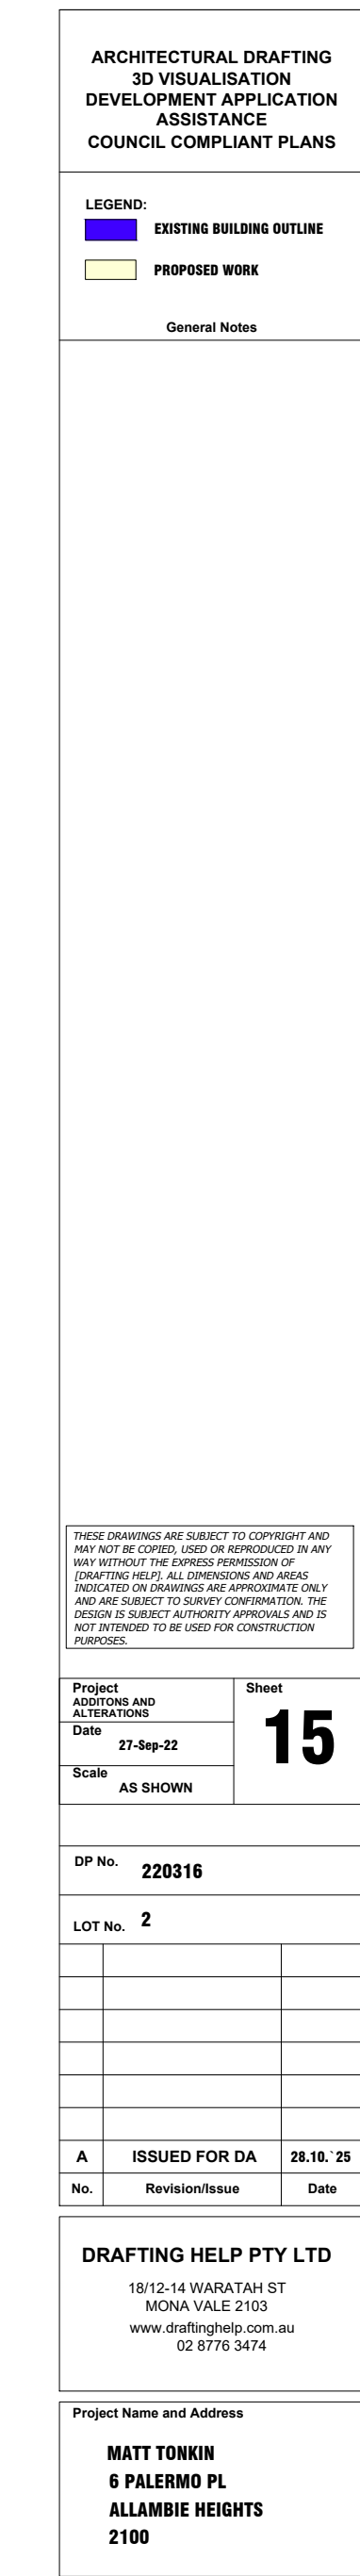

1:100

2m 0 2m 4m 6m 8m 10m

NOTE:
THIS DRAWING IS PROVIDED FOR INFORMATIONAL PURPOSES ONLY. IF USED FOR CONSTRUCTION, THE CONTRACTOR ASSUMES ALL RESPONSIBILITY FOR LOCAL CODE COMPLIANCE. ALL DRAWINGS, PLANS, SKETCHES ETC. ARE PROVIDED TO OUR CLIENTS BASED UPON INFORMATION PROVIDED BY THE CLIENT AND DRAWN IN ACCORDANCE WITH COMMON BUILDING PRACTICES AND LOCAL CODES. NONE OF THE EMPLOYEES OF DRAFTING HELP ARE REGISTERED ARCHITECTS, ENGINEERS OR LAND SURVEYORS. ALL DIMENSIONS AND SPECIFICATIONS SHOULD BE VERIFIED BY CLIENT AND/OR CONTRACTOR BEFORE ACTUAL CONSTRUCTION BEGINS. IF DIMENSIONS AND SPECIFICATIONS ARE NOT VERIFIED BY CLIENT AND/OR CONTRACTOR BEFORE ACTUAL CONSTRUCTION BEGINS DRAFTING HELP WILL BE HELD HARMLESS. DRAFTINGHELP ASSUMES NO LIABILITY FOR CHANGES AND/OR REVISIONS MADE TO PLANS BY CLIENT AND/OR CONTRACTOR.

SCALE 1:100