


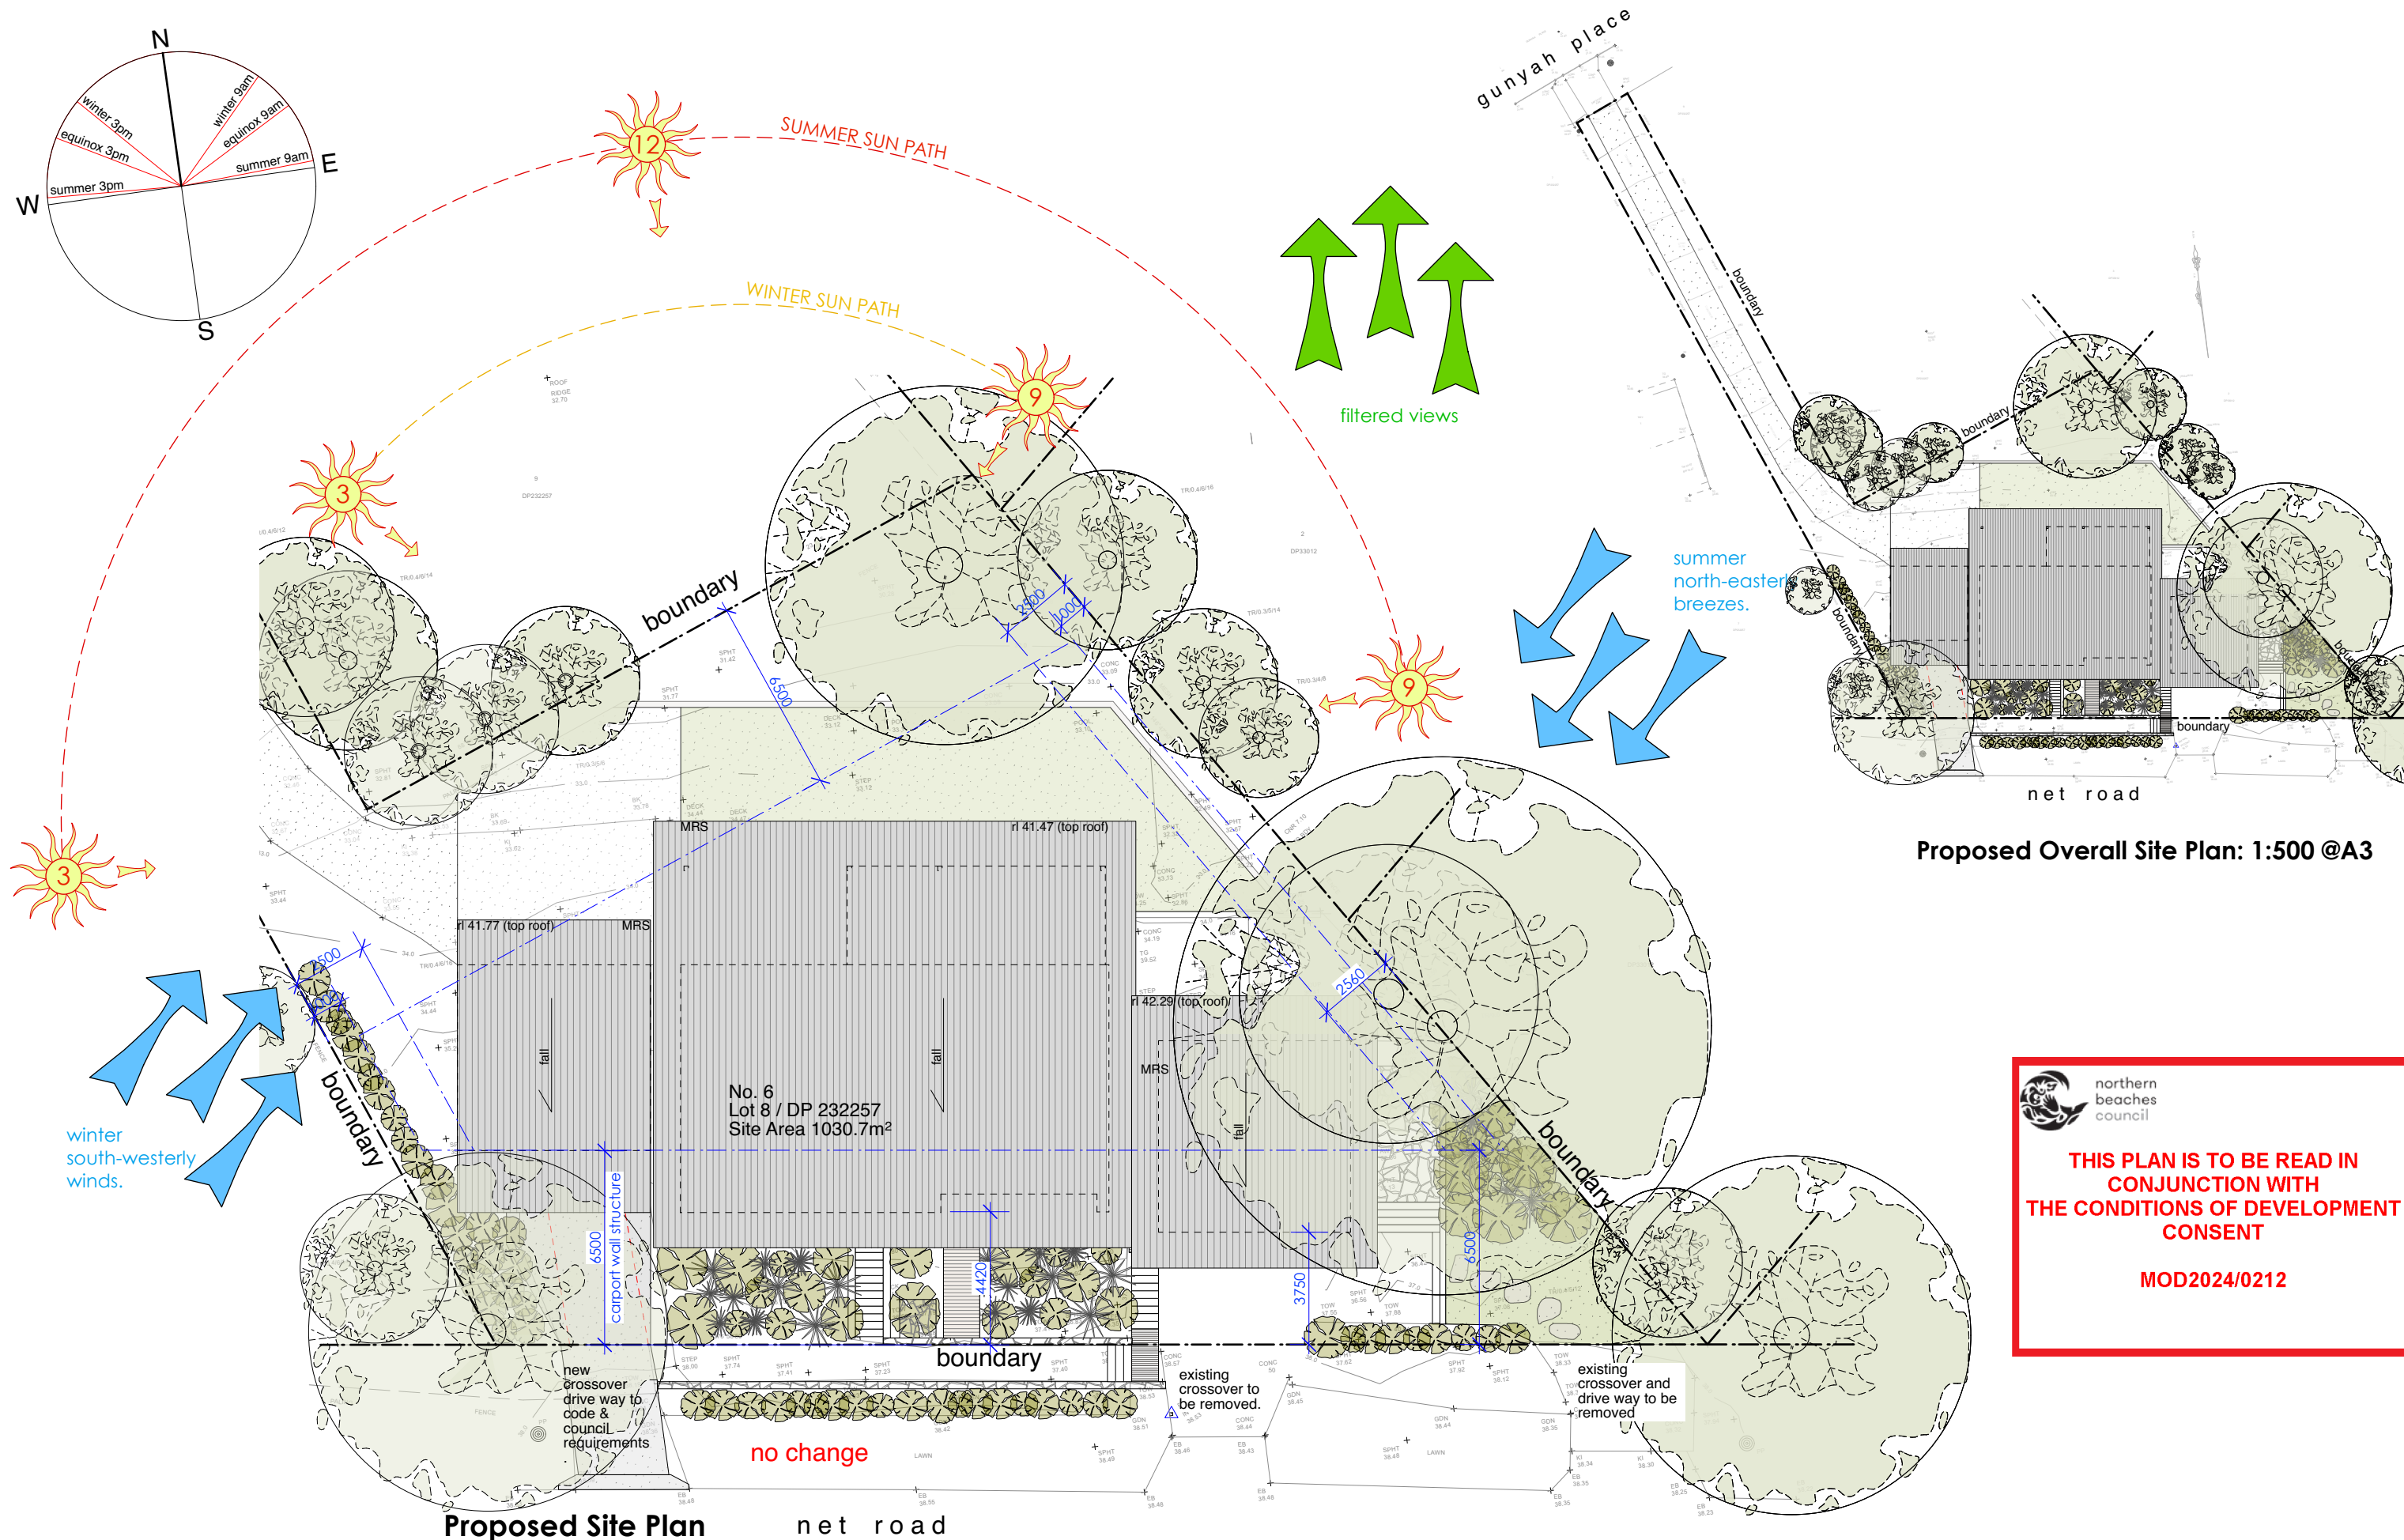

Proposed Overall Site Plan: 1:500 @A3

 northern beaches council

THIS PLAN IS TO BE READ IN CONJUNCTION WITH THE CONDITIONS OF DEVELOPMENT CONSENT

MOD2024/0212

Proposed Site Plan

net road

<



lower floor plan layout modified,
including windows.

Note:

- All footings, slabs, structural beams, etc, to future engineers details.
- All wall/roof connections + member sizes to NCC + future engineers details.
- Rainwater from gutters to connect to stormwater system to relevant Building Codes, Council requirements.
- All wastewater/sewage to connect to existing sewer system to all relevant NCC, Building Codes + Council requirements.
- All materials to comply with BAL12.5 requirements.
- All works to comply with all relevant NCC, Building Codes + Council requirements.

MATERIALS:	
BAL	BALUSTRADE
CONC.	CONCRETE
COS	CONFIRM ON SITE
DP	DOWNPIPE
FG	FIXED GLAZING
HWD	HARDWOOD
LC	LIGHTWEIGHT CLADDING
M	MASONRY
MRS	METAL ROOF SHEETING
NGL	NATURAL GROUND LEVEL

 EXISTING WALL
 TO BE REMOVED
 NEW WALL

Daniel & Mel Mussett

6 Net Road Avalon Beach NSW 2107 LOT 8 DP 232257, Site Area 1030.7m²

PROJECT	Alterations & Additions
---------	-------------------------

DRAWING	Proposed Lower Floor Plan
---------	----------------------------------

NOTES	Please print in A3 or A1. This drawing is copyright and is for Development Application purposes only. Do not measure off drawings.
-------	--


ANDY LEHMAN DESIGN

Tel. 0414 466 665

Email: andy@andylehman.com.au

If in doubt ask.

DWG. NO.	MOD. 10
SCALE	1:100@A3
DATE	18th April 2024
ISSUE	

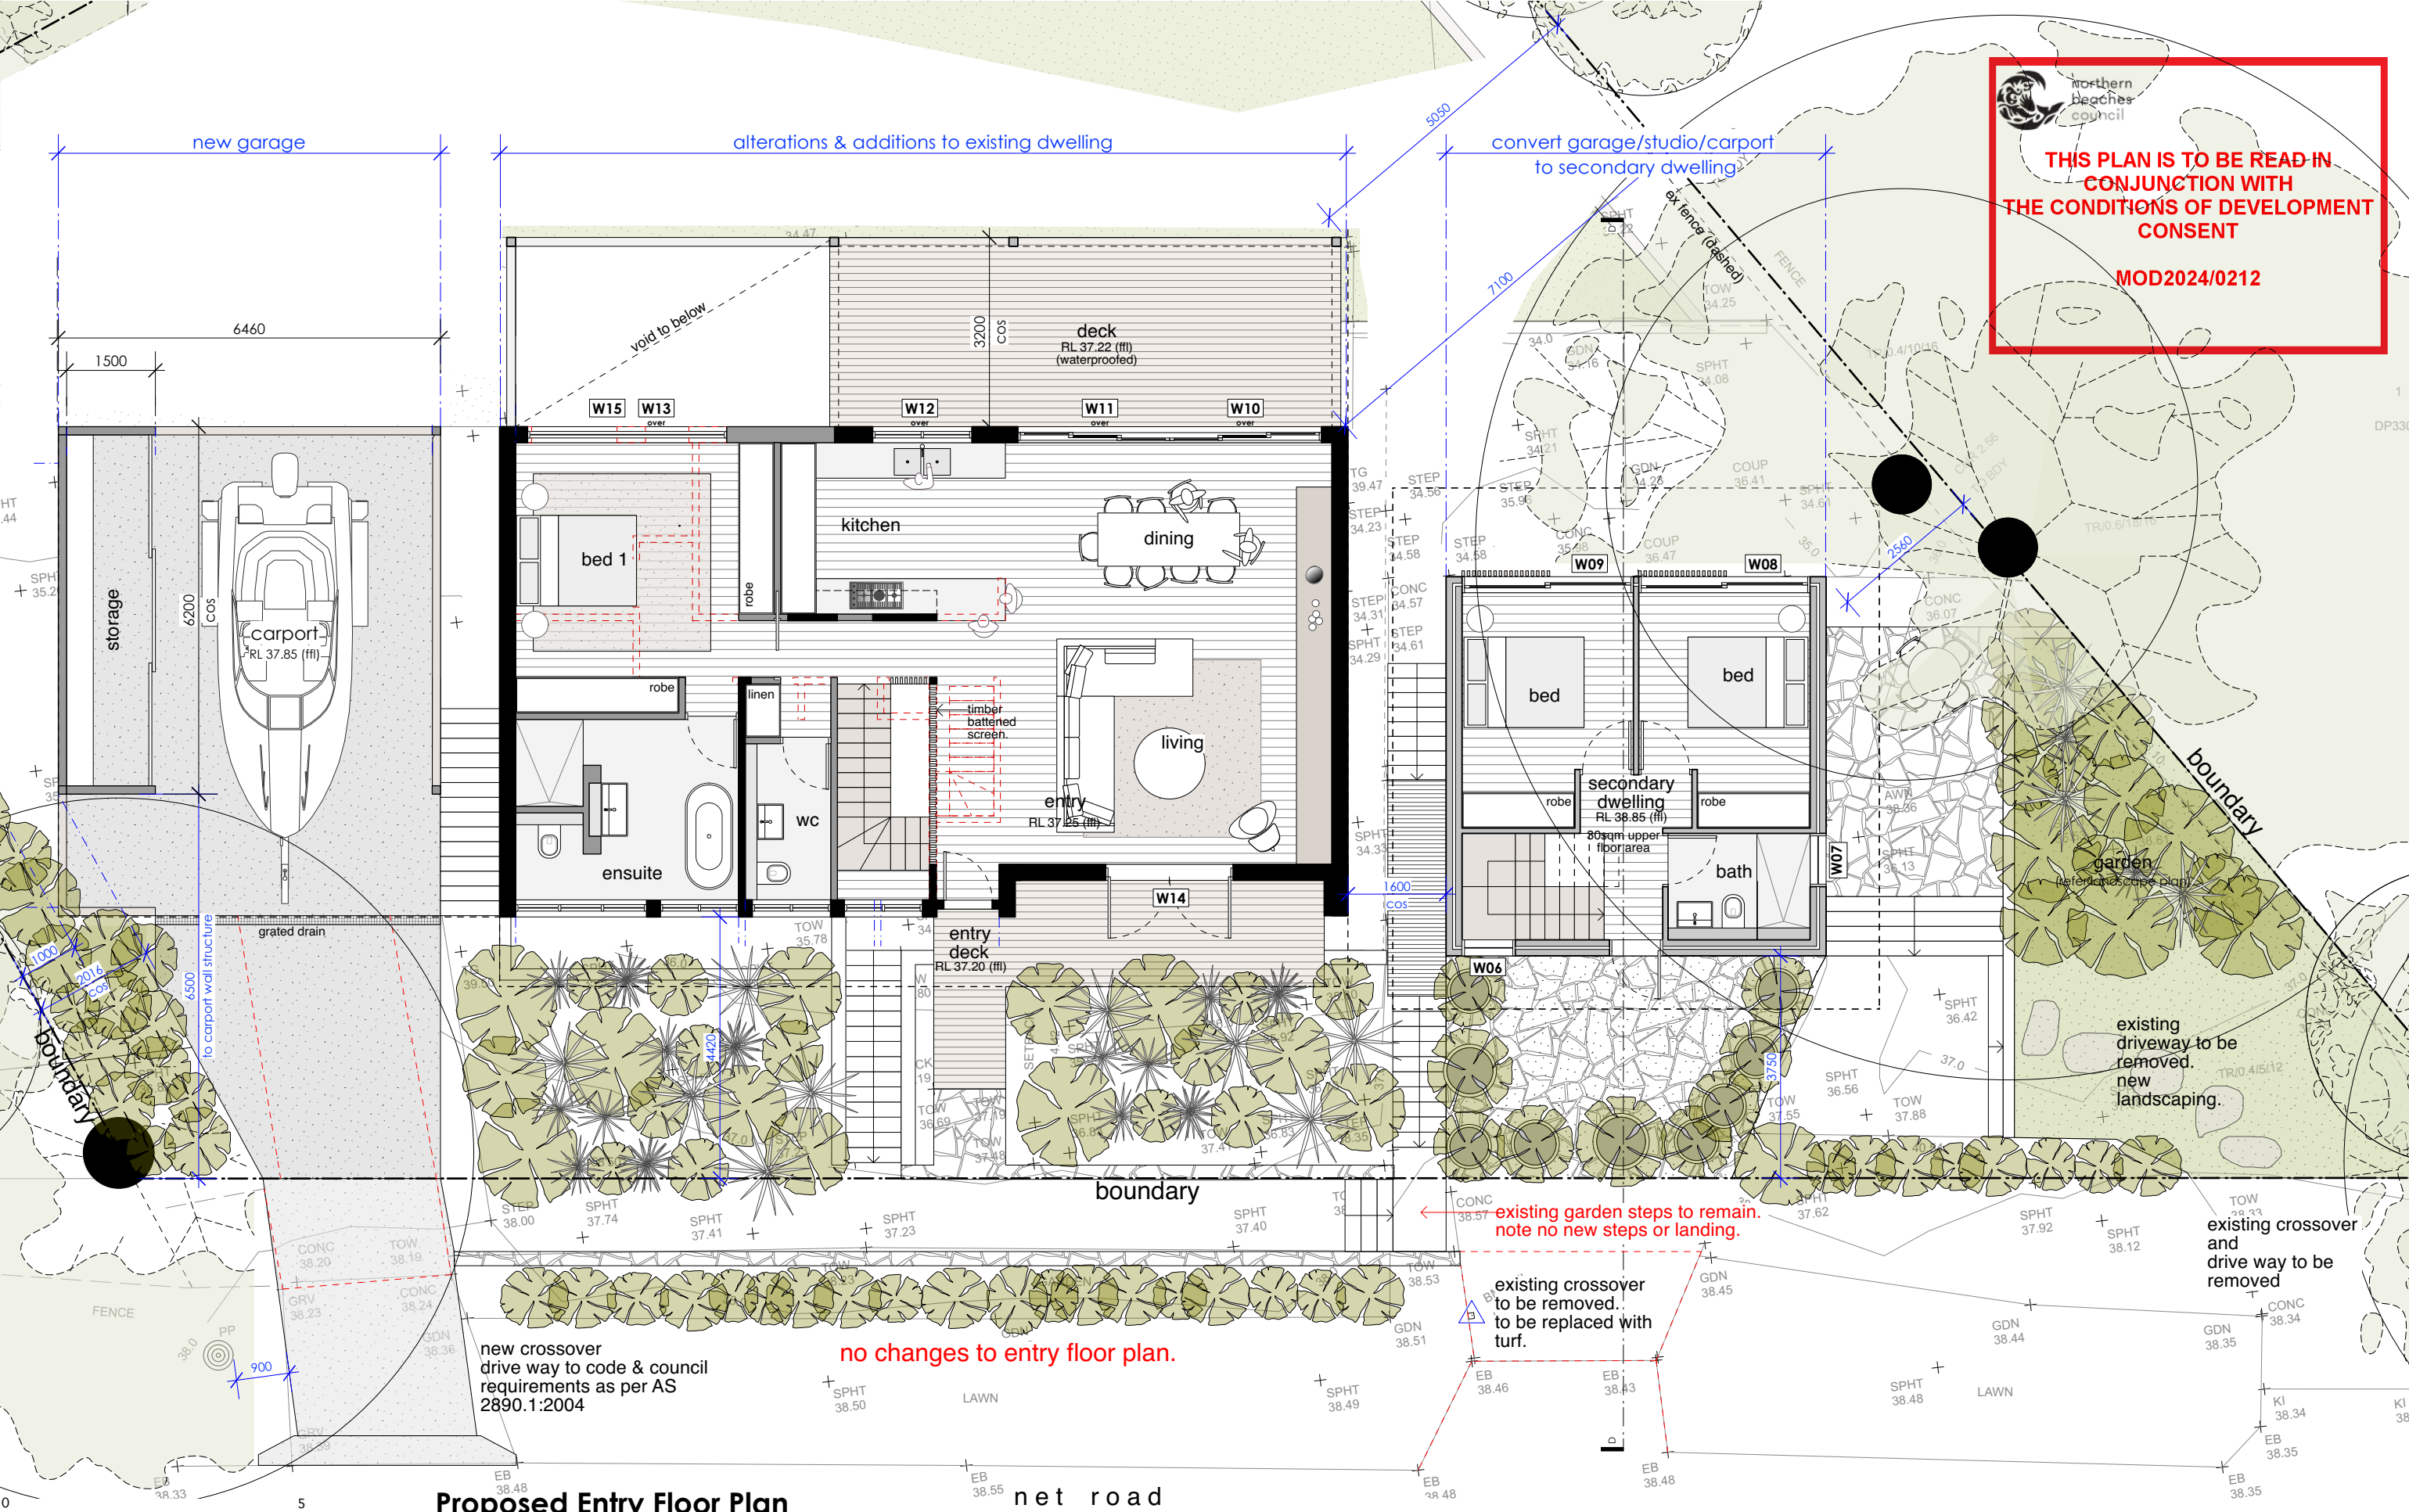

THIS PLAN IS TO BE READ IN CONJUNCTION WITH THE CONDITIONS OF DEVELOPMENT CONSENT

MOD2024/0212


Proposed Entry Floor Plan

Note:
All footings, slabs, structural beams, etc. to future engineers details.
All wall/roof connections + member sizes to NCC & future engineers details.
Rainwater from gutters to connect to stormwater system to relevant Building Codes, Council requirements.
All wastewater/sewage to connect to existing sewer system to all relevant NCC, Building Codes + Council requirements.
All materials to comply with BAL12.5 requirements.
All works to comply with all relevant NCC, Building Codes + Council requirements.

MATERIALS:
BAL BALUSTRADE
CONC. CONCRETE
COS CONFIRM ON SITE
DP DOWNPIPE
FG FIXED GLAZING
HWD HARDWOOD
LC LIGHTWEIGHT CLADDING
M MASONRY
MRS METAL ROOF SHEETING
NGL NATURAL GROUND LEVEL

EXISTING WALL
TO BE REMOVED
NEW WALL

Daniel & Mel Mussett			
6 Net Road Avalon Beach NSW 2107 LOT 8 DP 232257, Site Area 1030.7m ²			
Alterations & Additions		ANDY LEHMAN DESIGN	
Proposed Entry Floor Plan		DWG. NO.	MOD. 11
		SCALE	1:100@A3
		DATE	18th April 2024
		ISSUE	
Please print in A3 or A1. This drawing is copyright and is for Development Application purposes only. Do not measure off drawings.			
		Tel. 0414 466 665	
		Email: andy@andylehman.com.au	
		If in doubt ask.	

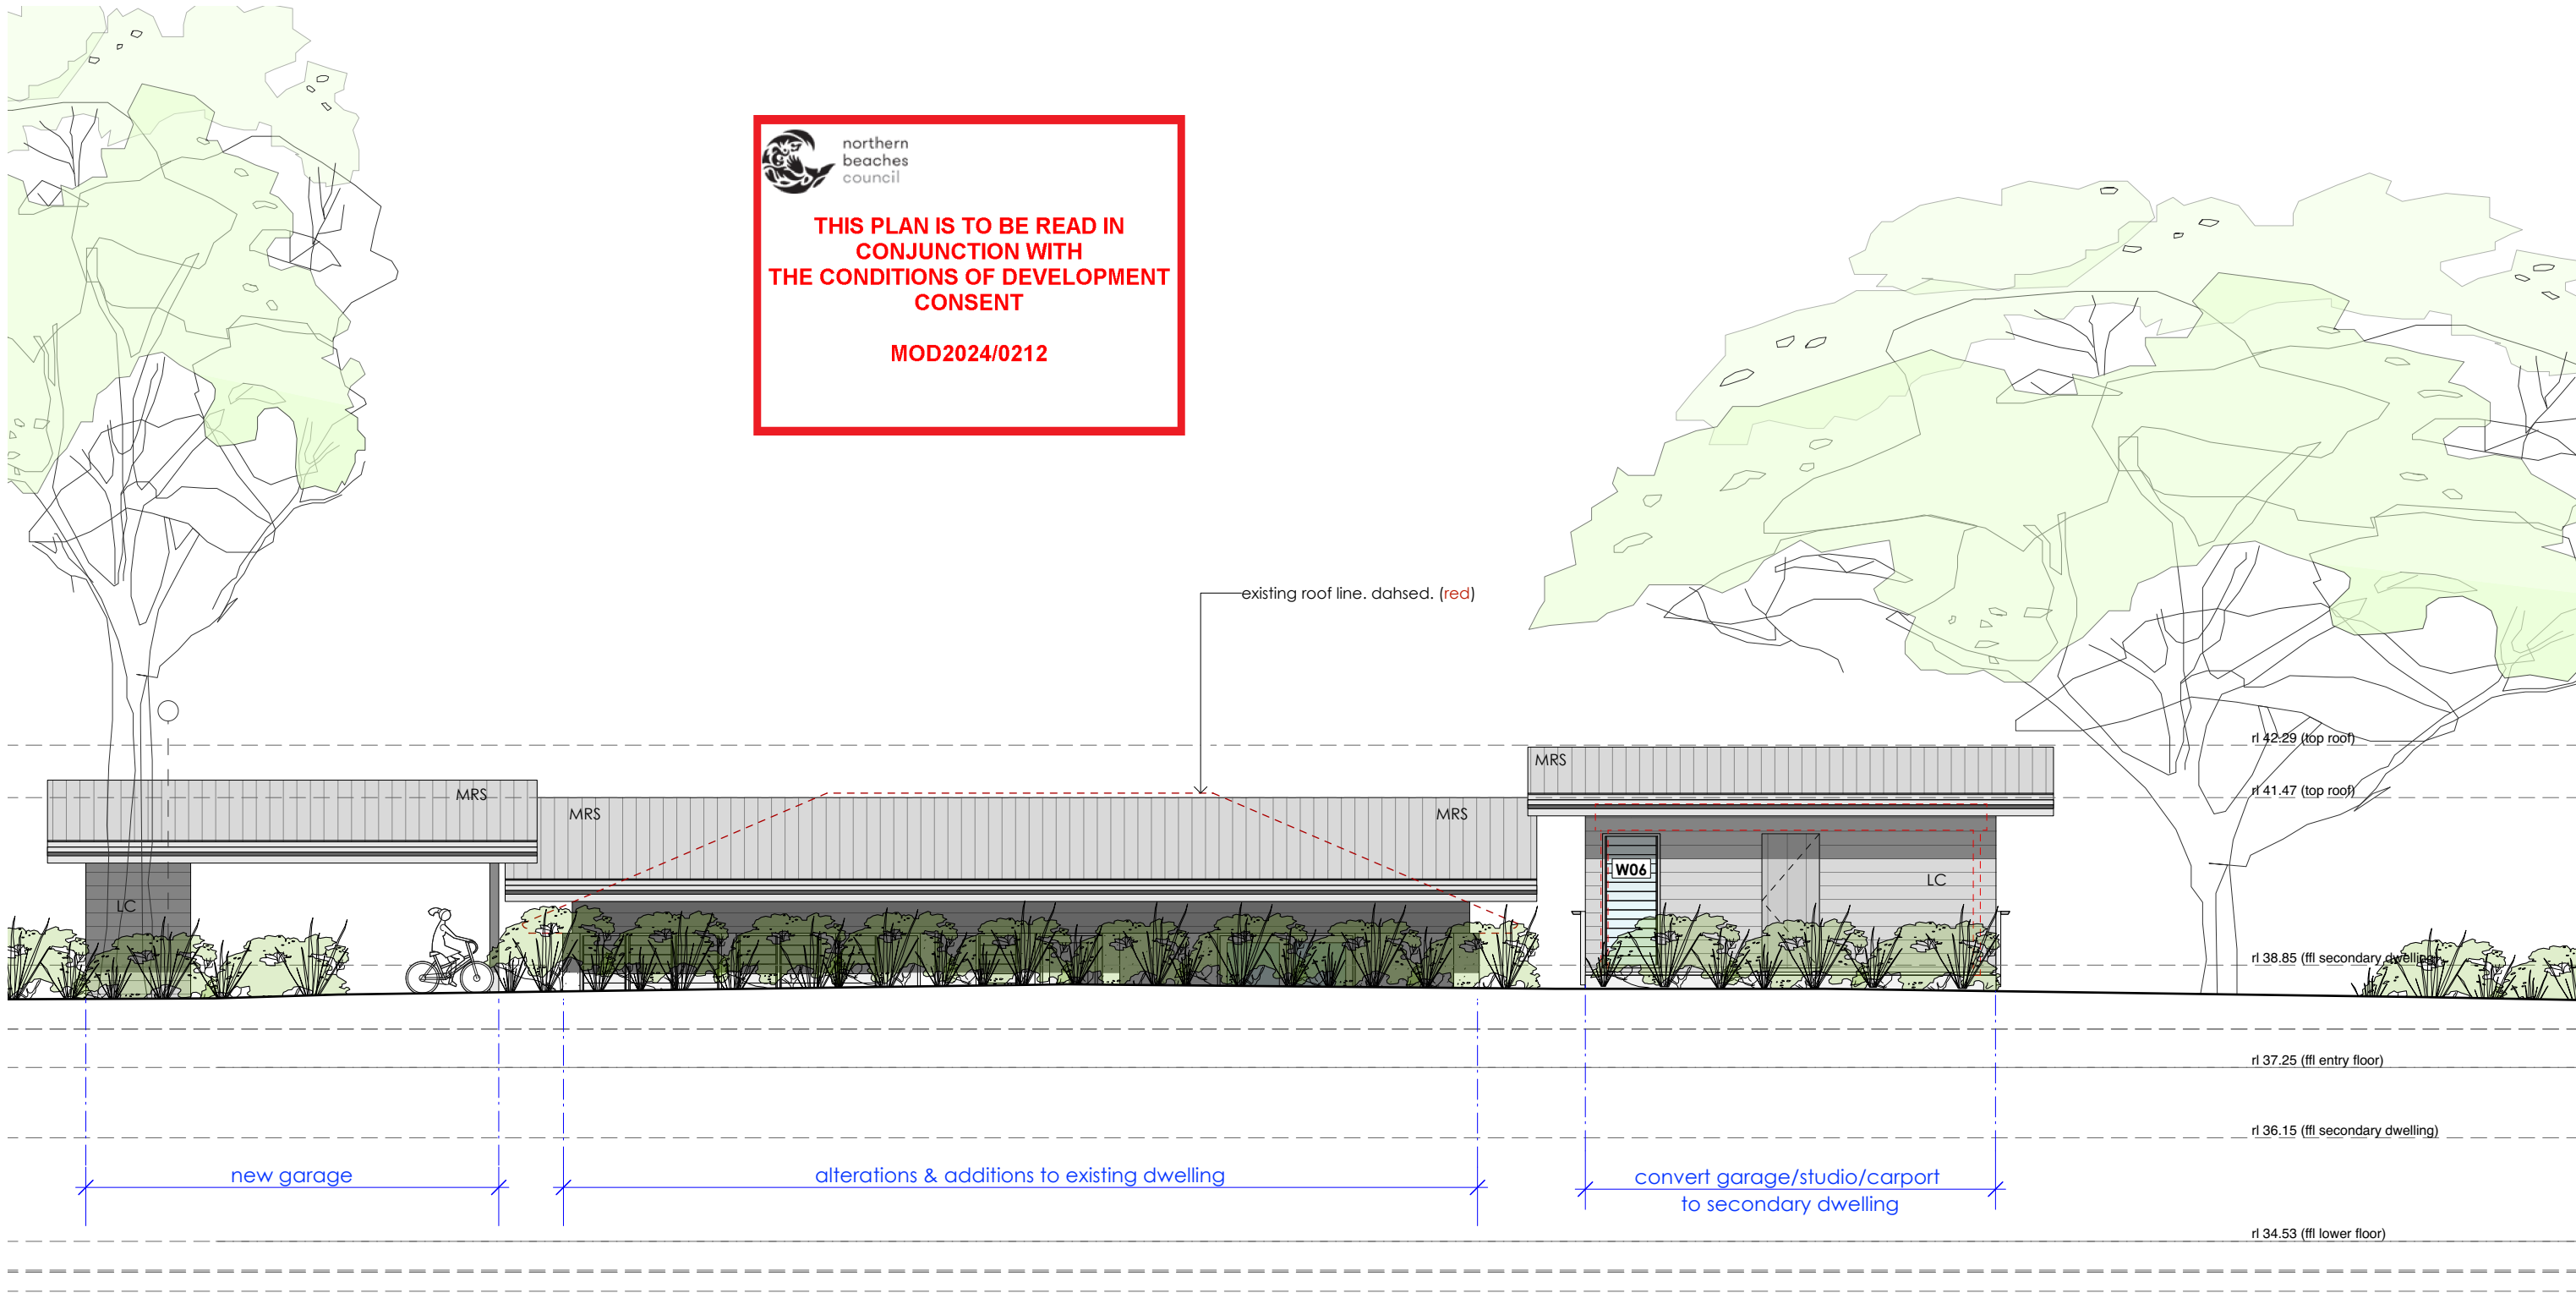

Proposed Street Elevation
no change to street elevation


Note: All footings, slabs, structural beams, etc. to future engineers details. All wall/roof connections + member sizes to NCC & future engineers details. Rainwater from gutters to connect to stormwater system to relevant Building Codes, Council requirements. All wastewater/sewage to connect to existing sewer system to all relevant NCC, Building Codes + Council requirements. All materials to comply with BAL12.5 requirements. All works to comply with all relevant NCC, Building Codes + Council requirements.	MATERIALS: BAL BALUSTRADE CONC. CONCRETE COS CONFIRM ON SITE DP DOWNPIPE FG FIXED GLAZING HWD HARDWOOD LC LIGHTWEIGHT CLADDING M MASONRY MRS METAL ROOF SHEETING NGL NATURAL GROUND LEVEL	EXISTING WALL TO BE REMOVED NEW WALL	Daniel & Mel Mussett 6 Net Road Avalon Beach NSW 2107 LOT 8 DP 232257, Site Area 1030.7m ²		
			PROJECT	Alterations & Additions	ANDY LEHMAN DESIGN
			DRAWING	Proposed Street Elevation	DWG. NO. MOD. 12
			NOTES	Please print in A3 or A1. This drawing is copyright and is for Development Application purposes only. Do not measure off drawings. If in doubt ask.	Tel. 0414 466 665 Email: andy@andylehman.com.au SCALE 1:100@A3 DATE 18th April 2024 ISSUE



northern
beaches
council

THIS PLAN IS TO BE READ IN
CONJUNCTION WITH
THE CONDITIONS OF DEVELOPMENT
CONSENT

MOD2024/0212

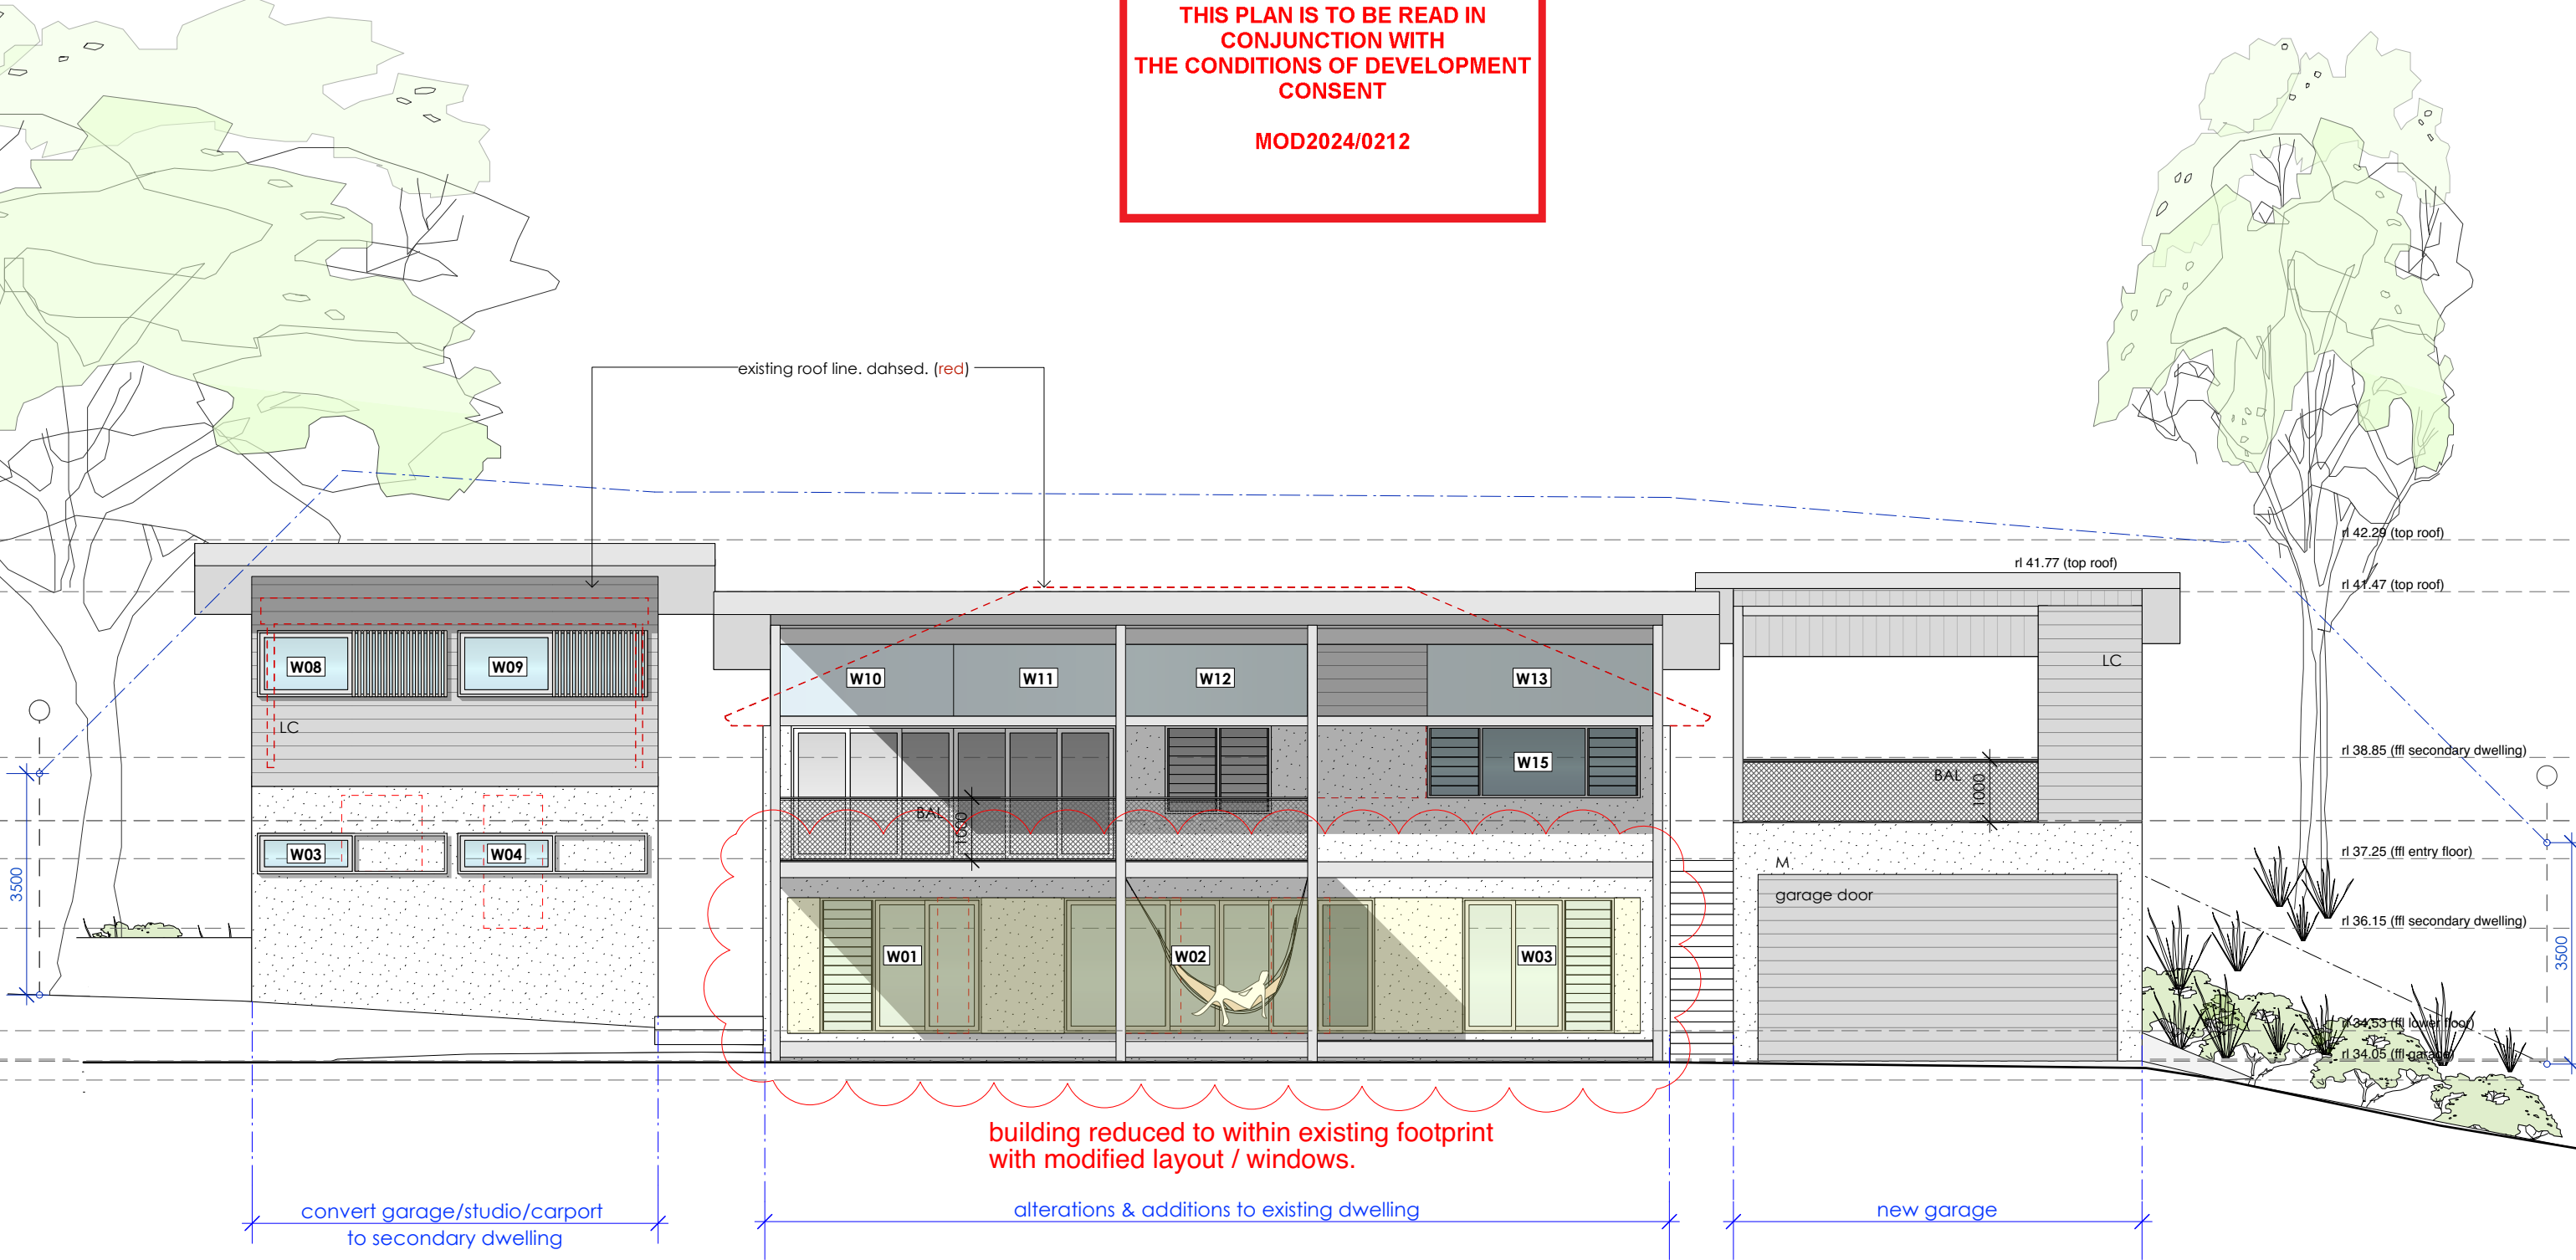

Proposed North Elevation


Note: All footings, slabs, structural beams, etc. to future engineers details. All wall/roof connections + member sizes to NCC & future engineers details. Rainwater from gutters to connect to stormwater system to relevant Building Codes, Council requirements. All wastewater/sewage to connect to existing sewer system to all relevant NCC, Building Codes + Council requirements. All materials to comply with BAL12.5 requirements. All works to comply with all relevant NCC, Building Codes + Council requirements.	MATERIALS: BAL BALUSTRADE CONC. CONCRETE COS CONFIRM ON SITE DP DOWNPIPE FG FIXED GLAZING HWD HARDWOOD LC LIGHTWEIGHT CLADDING M MASONRY MRS METAL ROOF SHEETING NGL NATURAL GROUND LEVEL	EXISTING WALL TO BE REMOVED NEW WALL	Daniel & Mel Mussett 6 Net Road Avalon Beach NSW 2107 LOT 8 DP 232257, Site Area 1030.7m ²			
			PROJECT	Alterations & Additions	ANDY LEHMAN DESIGN	
			DRAWING	Proposed North Elevation	Tel. 0414 466 665	DWG. NO. MOD. 13
			NOTES	Please print in A3 or A1. This drawing is copyright and is for Development Application purposes only. Do not measure off drawings.	Email: andy@andylehman.com.au	SCALE 1:100@A3 DATE 18th April 2024 ISSUE



northern
beaches
council

THIS PLAN IS TO BE READ IN
CONJUNCTION WITH
THE CONDITIONS OF DEVELOPMENT
CONSENT

MOD2024/0212

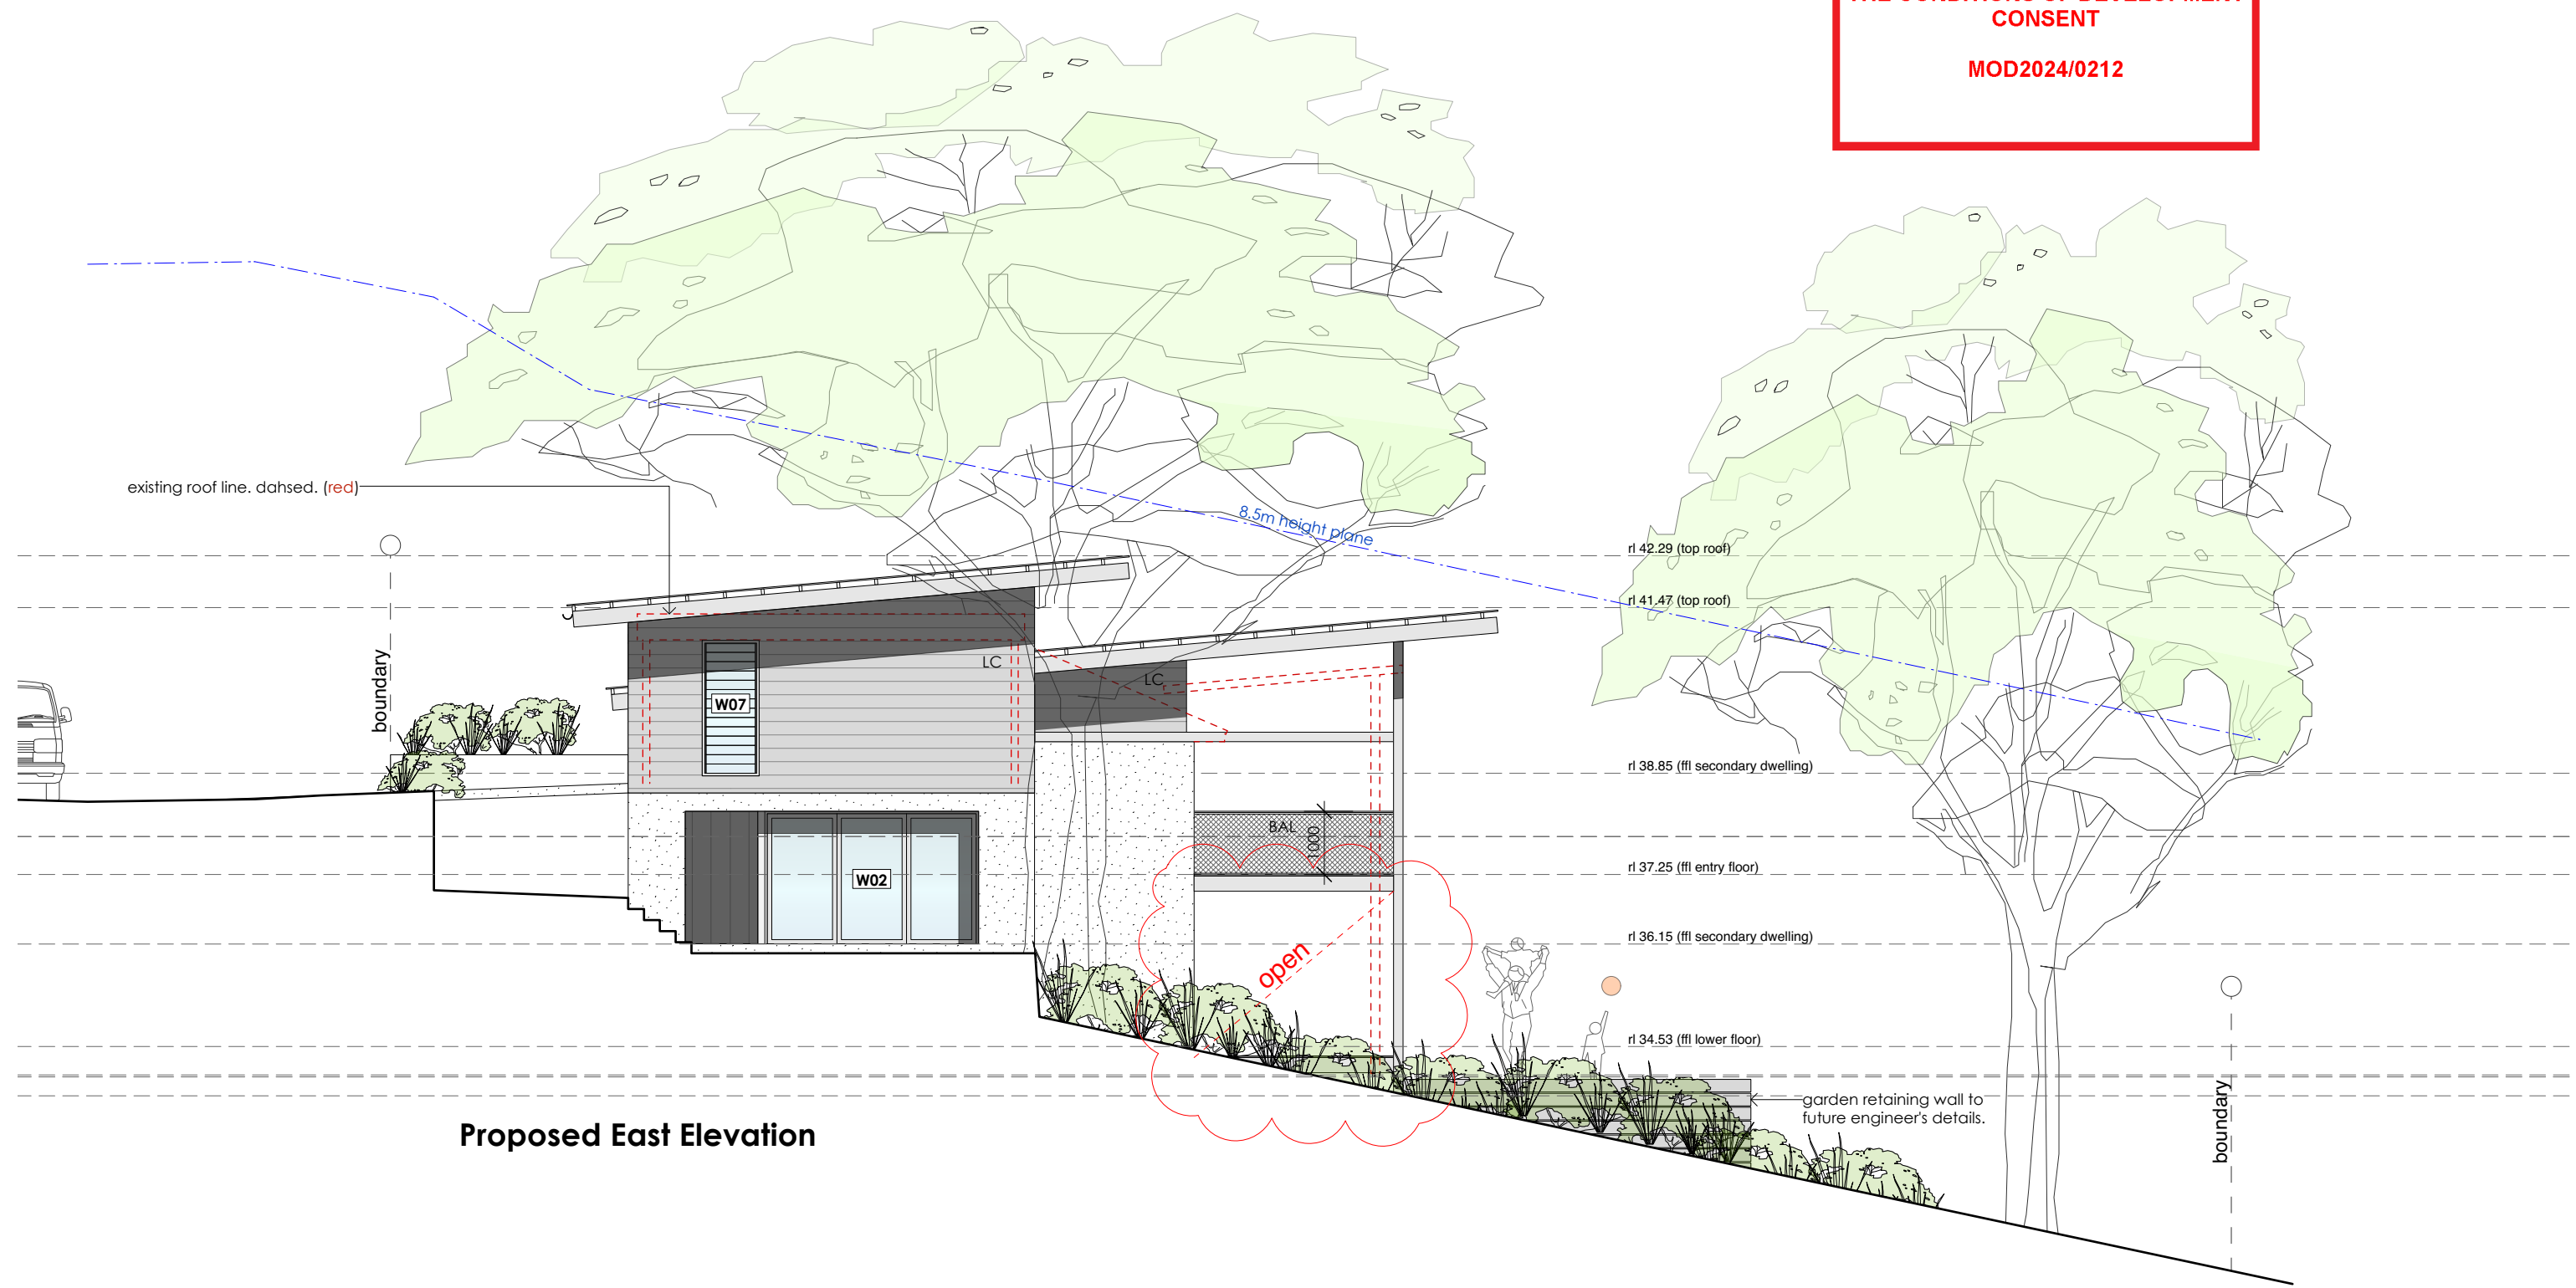

Proposed East Elevation


Note: All footings, slabs, structural beams, etc. to future engineers details. All wall/roof connections + member sizes to NCC & future engineers details. Rainwater from gutters to connect to stormwater system to relevant Building Codes, Council requirements. All wastewater/sewage to connect to existing sewer system to all relevant NCC, Building Codes + Council requirements. All materials to comply with BAL12.5 requirements. All works to comply with all relevant NCC, Building Codes + Council requirements.	MATERIALS: BALBALUSTRADE CONC.CONCRETE COSCONFIRM ON SITE DPPDOWNPIPE FGFIXED GLAZING HWDHARDWOOD LCLIGHTWEIGHT CLADDING MMASONRY MRSMETAL ROOF SHEETING NGLNATURAL GROUND LEVEL	EXISTING WALL TO BE REMOVED NEW WALL	Daniel & Mel Mussett 6 Net Road Avalon Beach NSW 2107 LOT 8 DP 232257, Site Area 1030.7m²			
			PROJECTAlterations & Additions		ANDY LEHMAN DESIGN	
			DRAWINGProposed East Elevation		DWG. NO.	MOD. 14
			NOTESPlease print in A3 or A1. This drawing is copyright and is for Development Application purposes only. Do not measure off drawings.		SCALE1:100@A3	DATE18th April 2024
					ISSUE	



northern
beaches
council

THIS PLAN IS TO BE READ IN
CONJUNCTION WITH
THE CONDITIONS OF DEVELOPMENT
CONSENT

MOD2024/0212

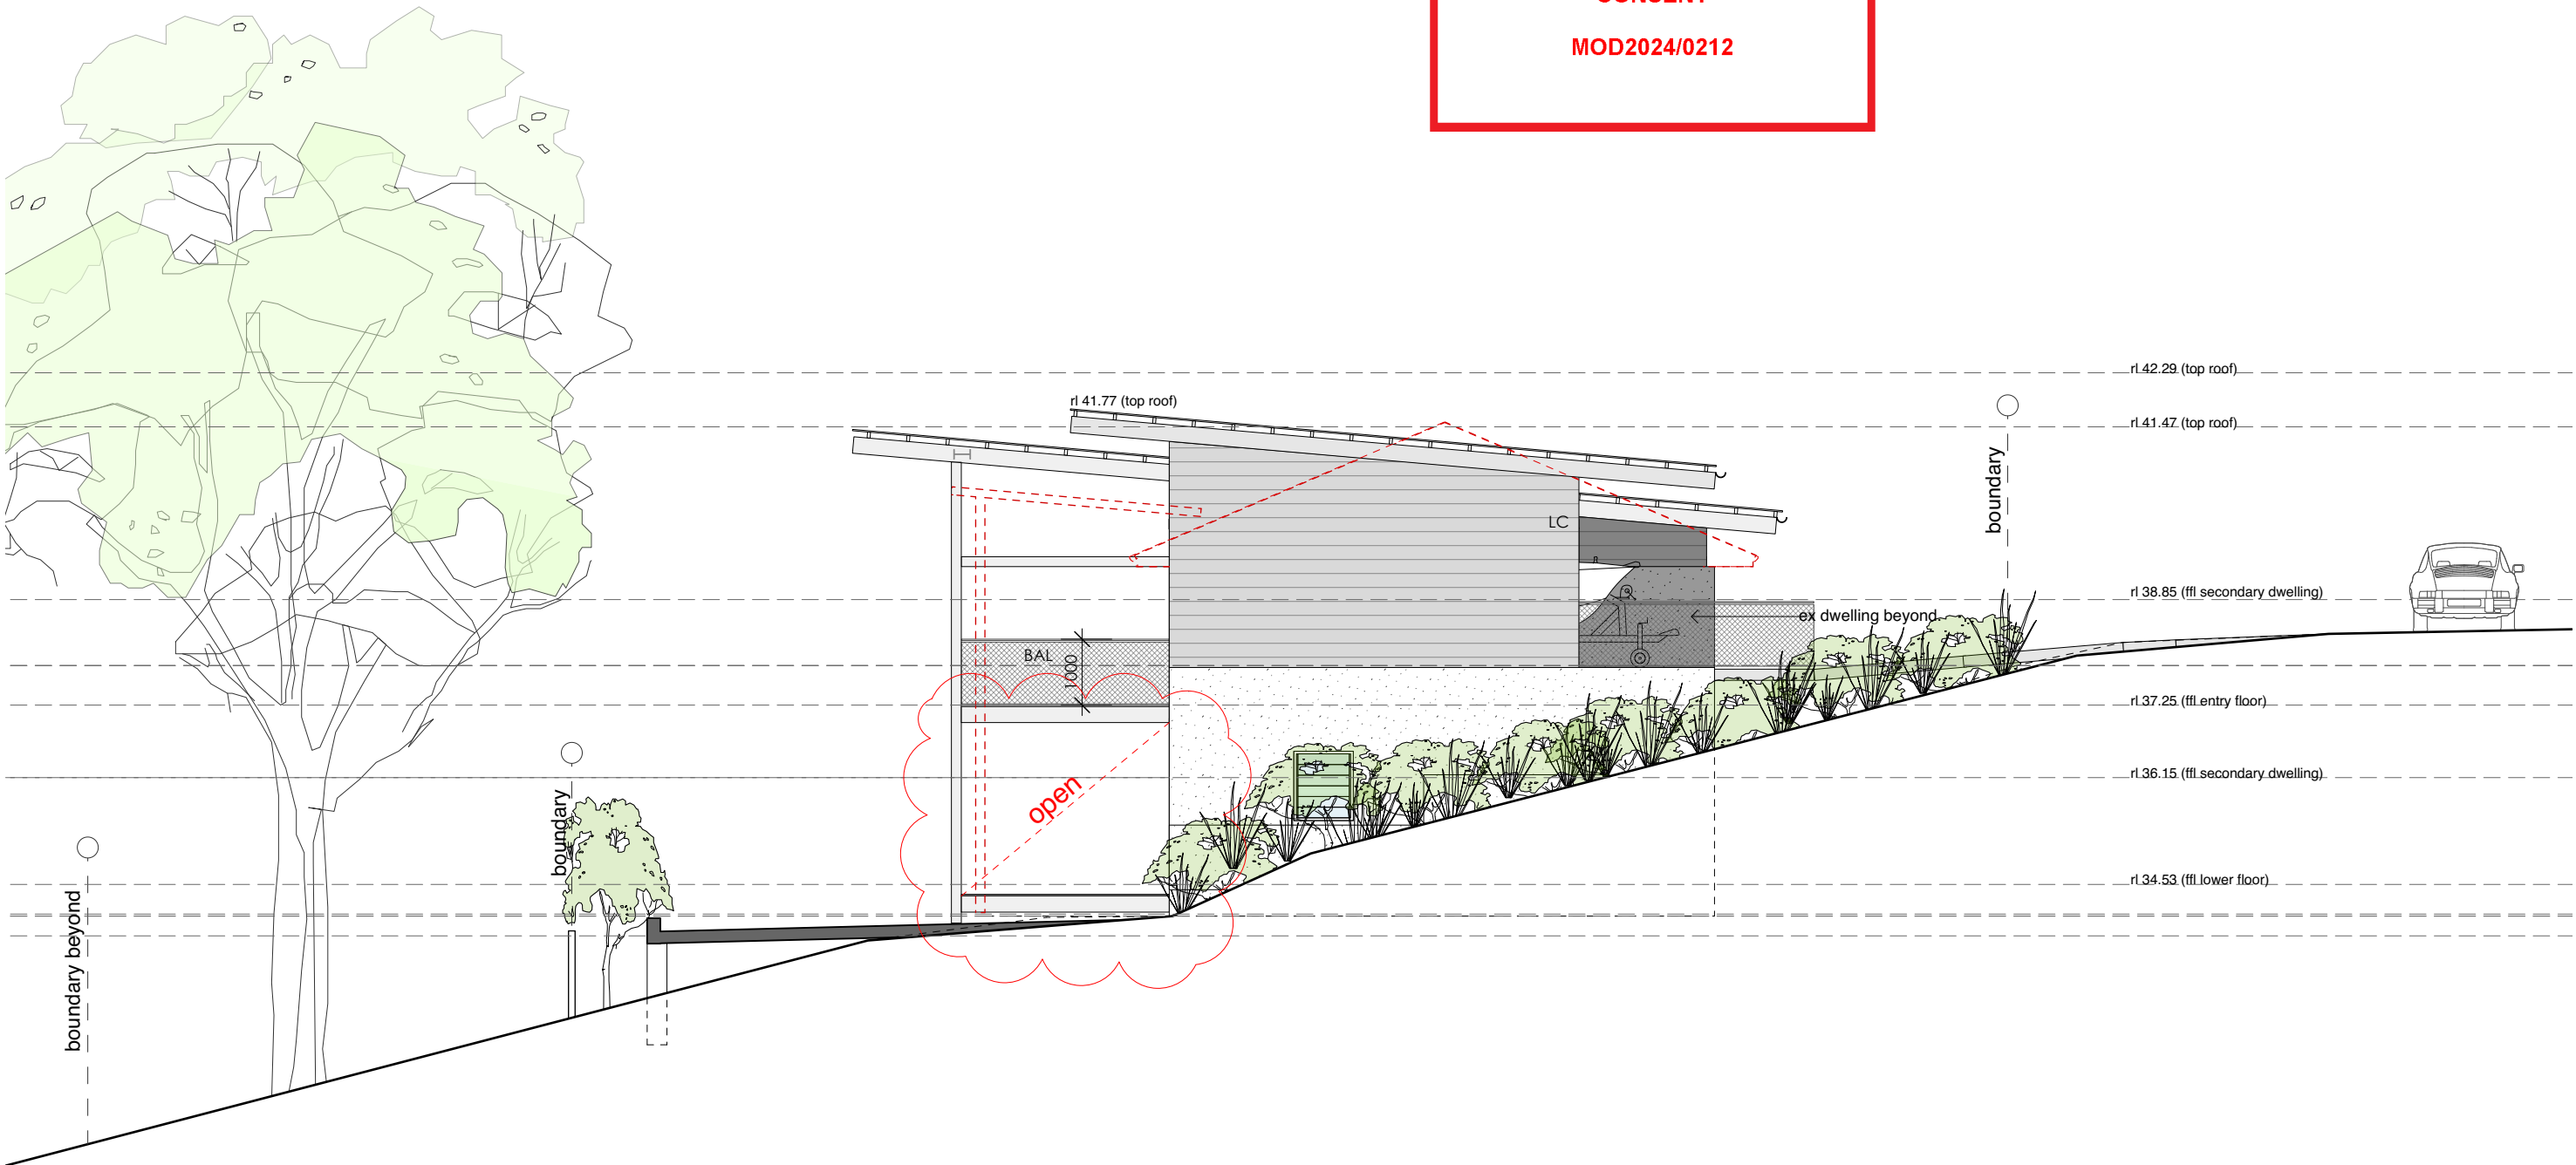


Proposed West Elevation

Note: All footings, slabs, structural beams, etc. to future engineers details. All wall/roof connections + member sizes to NCC & future engineers details. Rainwater from gutters to connect to stormwater system to relevant Building Codes, Council requirements. All wastewater/sewage to connect to existing sewer system to all relevant NCC, Building Codes + Council requirements. All materials to comply with BAL12.5 requirements. All works to comply with all relevant NCC, Building Codes + Council requirements.	MATERIALS: BAL BALUSTRADE CONC. CONCRETE COS CONFIRM ON SITE DP DOWNPIPE FG FIXED GLAZING HWD HARDWOOD LC LIGHTWEIGHT CLADDING M MASONRY MRS METAL ROOF SHEETING NGL NATURAL GROUND LEVEL	EXISTING WALL TO BE REMOVED NEW WALL	Daniel & Mel Mussett 6 Net Road Avalon Beach NSW 2107 LOT 8 DP 232257, Site Area 1030.7m ²		
			PROJECT	Alterations & Additions	ANDY LEHMAN DESIGN
			DRAWING	Proposed West Elevation	DWG. NO. MOD. 15
			NOTES	Please print in A3 or A1. This drawing is copyright and is for Development Application purposes only. Do not measure off drawings. If in doubt ask.	Tel. 0414 466 665 Email: andy@andylehman.com.au SCALE 1:100@A3 DATE 18th April 2024 ISSUE



THIS PLAN IS TO BE READ IN
CONJUNCTION WITH
THE CONDITIONS OF DEVELOPMENT
CONSENT

MOD2024/0212

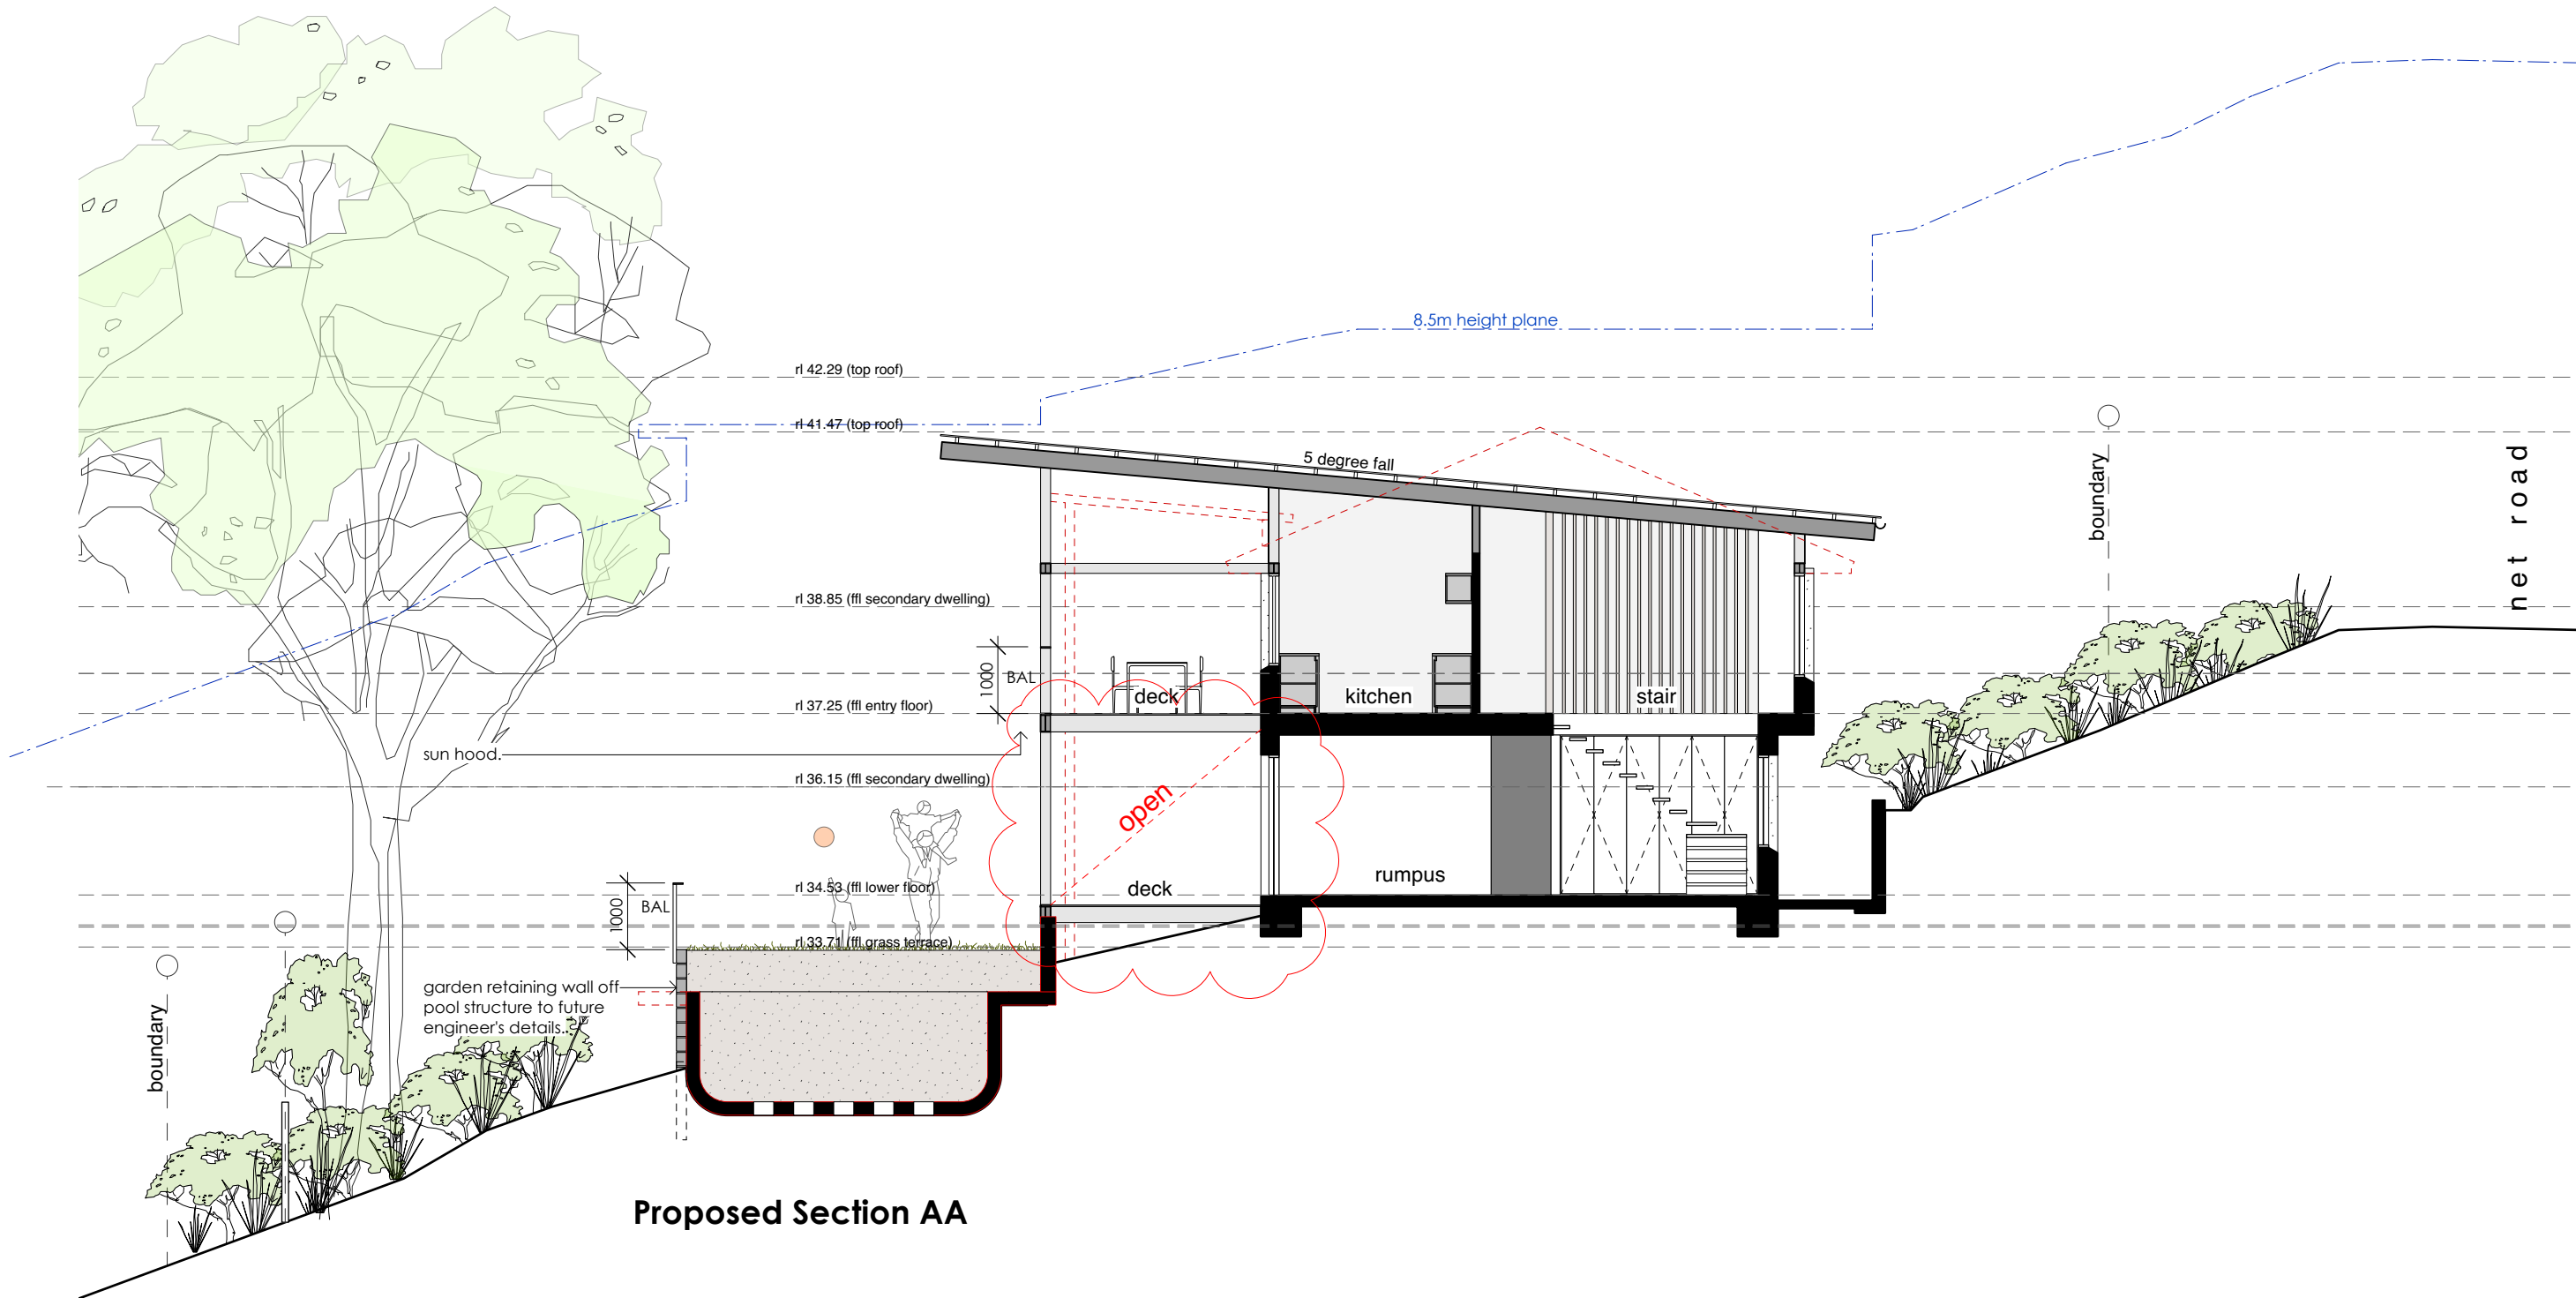


Proposed Section AA

--	--	



THIS PLAN IS TO BE READ IN
CONJUNCTION WITH
THE CONDITIONS OF DEVELOPMENT
CONSENT

MOD2024/0212

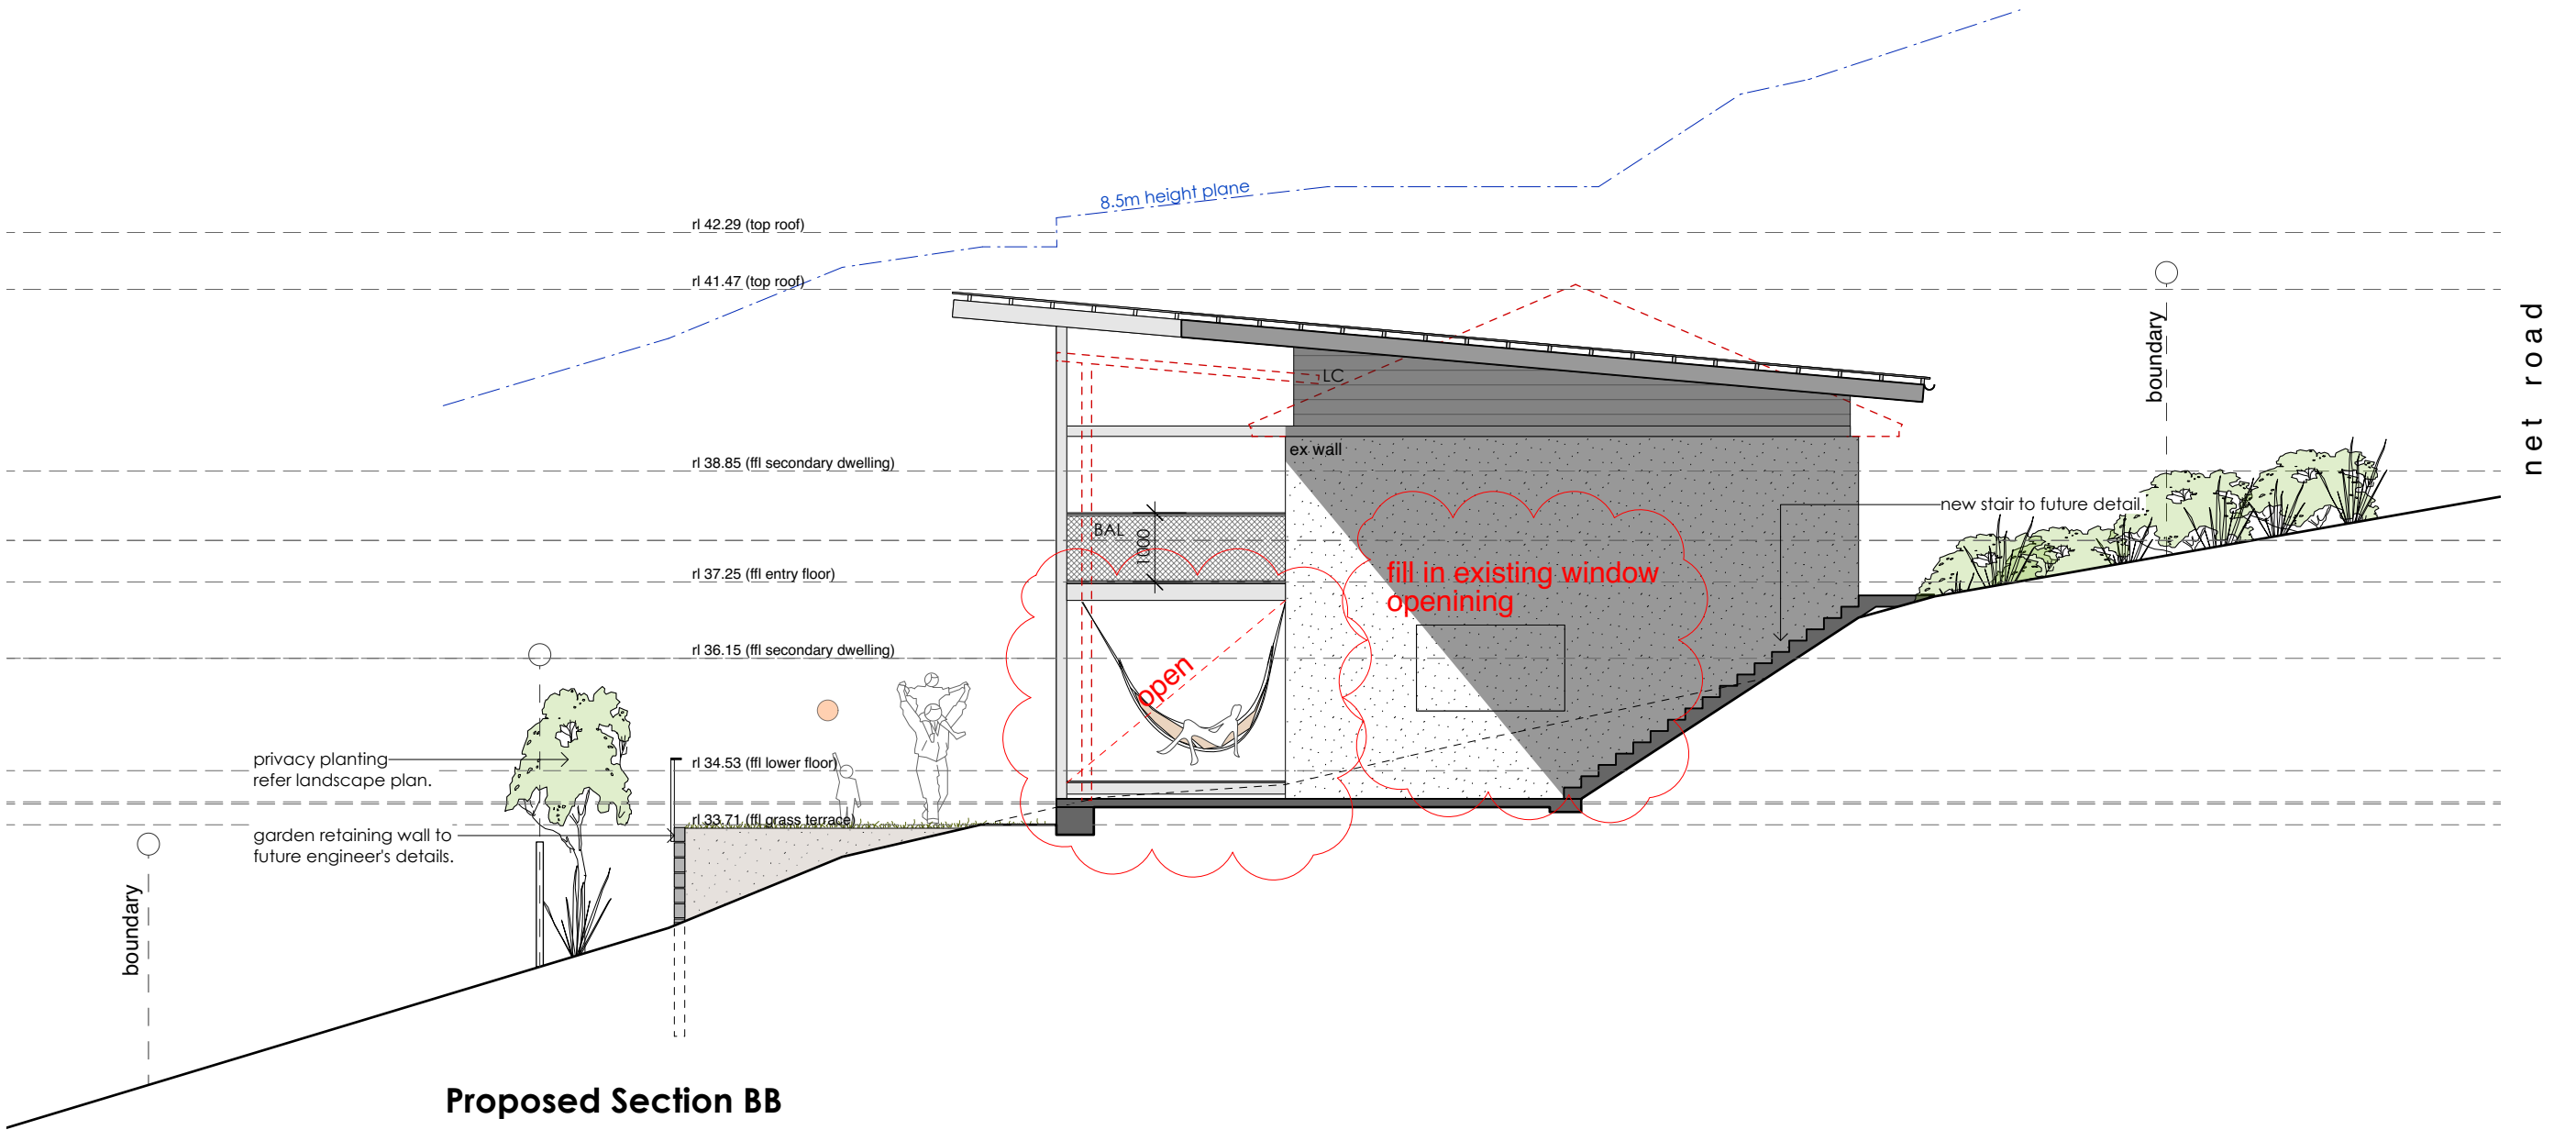


Note: All footings, slabs, structural beams, etc. to future engineers details. All wall/roof connections + member sizes to NCC & future engineers details. Rainwater from gutters to connect to stormwater system to relevant Building Codes, Council requirements. All wastewater/sewage to connect to existing sewer system to all relevant NCC, Building Codes + Council requirements. All materials to comply with BAL12.5 requirements. All works to comply with all relevant NCC, Building Codes + Council requirements.	MATERIALS: BAL BALUSTRADE CONC. CONCRETE COS CONFIRM ON SITE DP DOWNPIPE FG FIXED GLAZING HWD HARDWOOD LC LIGHTWEIGHT CLADDING M MASONRY MRS METAL ROOF SHEETING NGL NATURAL GROUND LEVEL	EXISTING WALL TO BE REMOVED NEW WALL	Daniel & Mel Mussett 6 Net Road Avalon Beach NSW 2107 LOT 8 DP 232257, Site Area 1030.7m ²			
			PROJECT	Alterations & Additions	ANDY LEHMAN DESIGN	
			DRAWING	Proposed Section BB	Tel. 0414 466 665	DWG. NO. MOD. 17
			NOTES	Please print in A3 or A1. This drawing is copyright and is for Development Application purposes only. Do not measure off drawings.	Email: andy@andylehman.com.au	SCALE 1:100@A3
					If in doubt ask.	DATE 18th April 2024 ISSUE



THIS PLAN IS TO BE READ IN
CONJUNCTION WITH
THE CONDITIONS OF DEVELOPMENT
CONSENT

MOD2024/0212

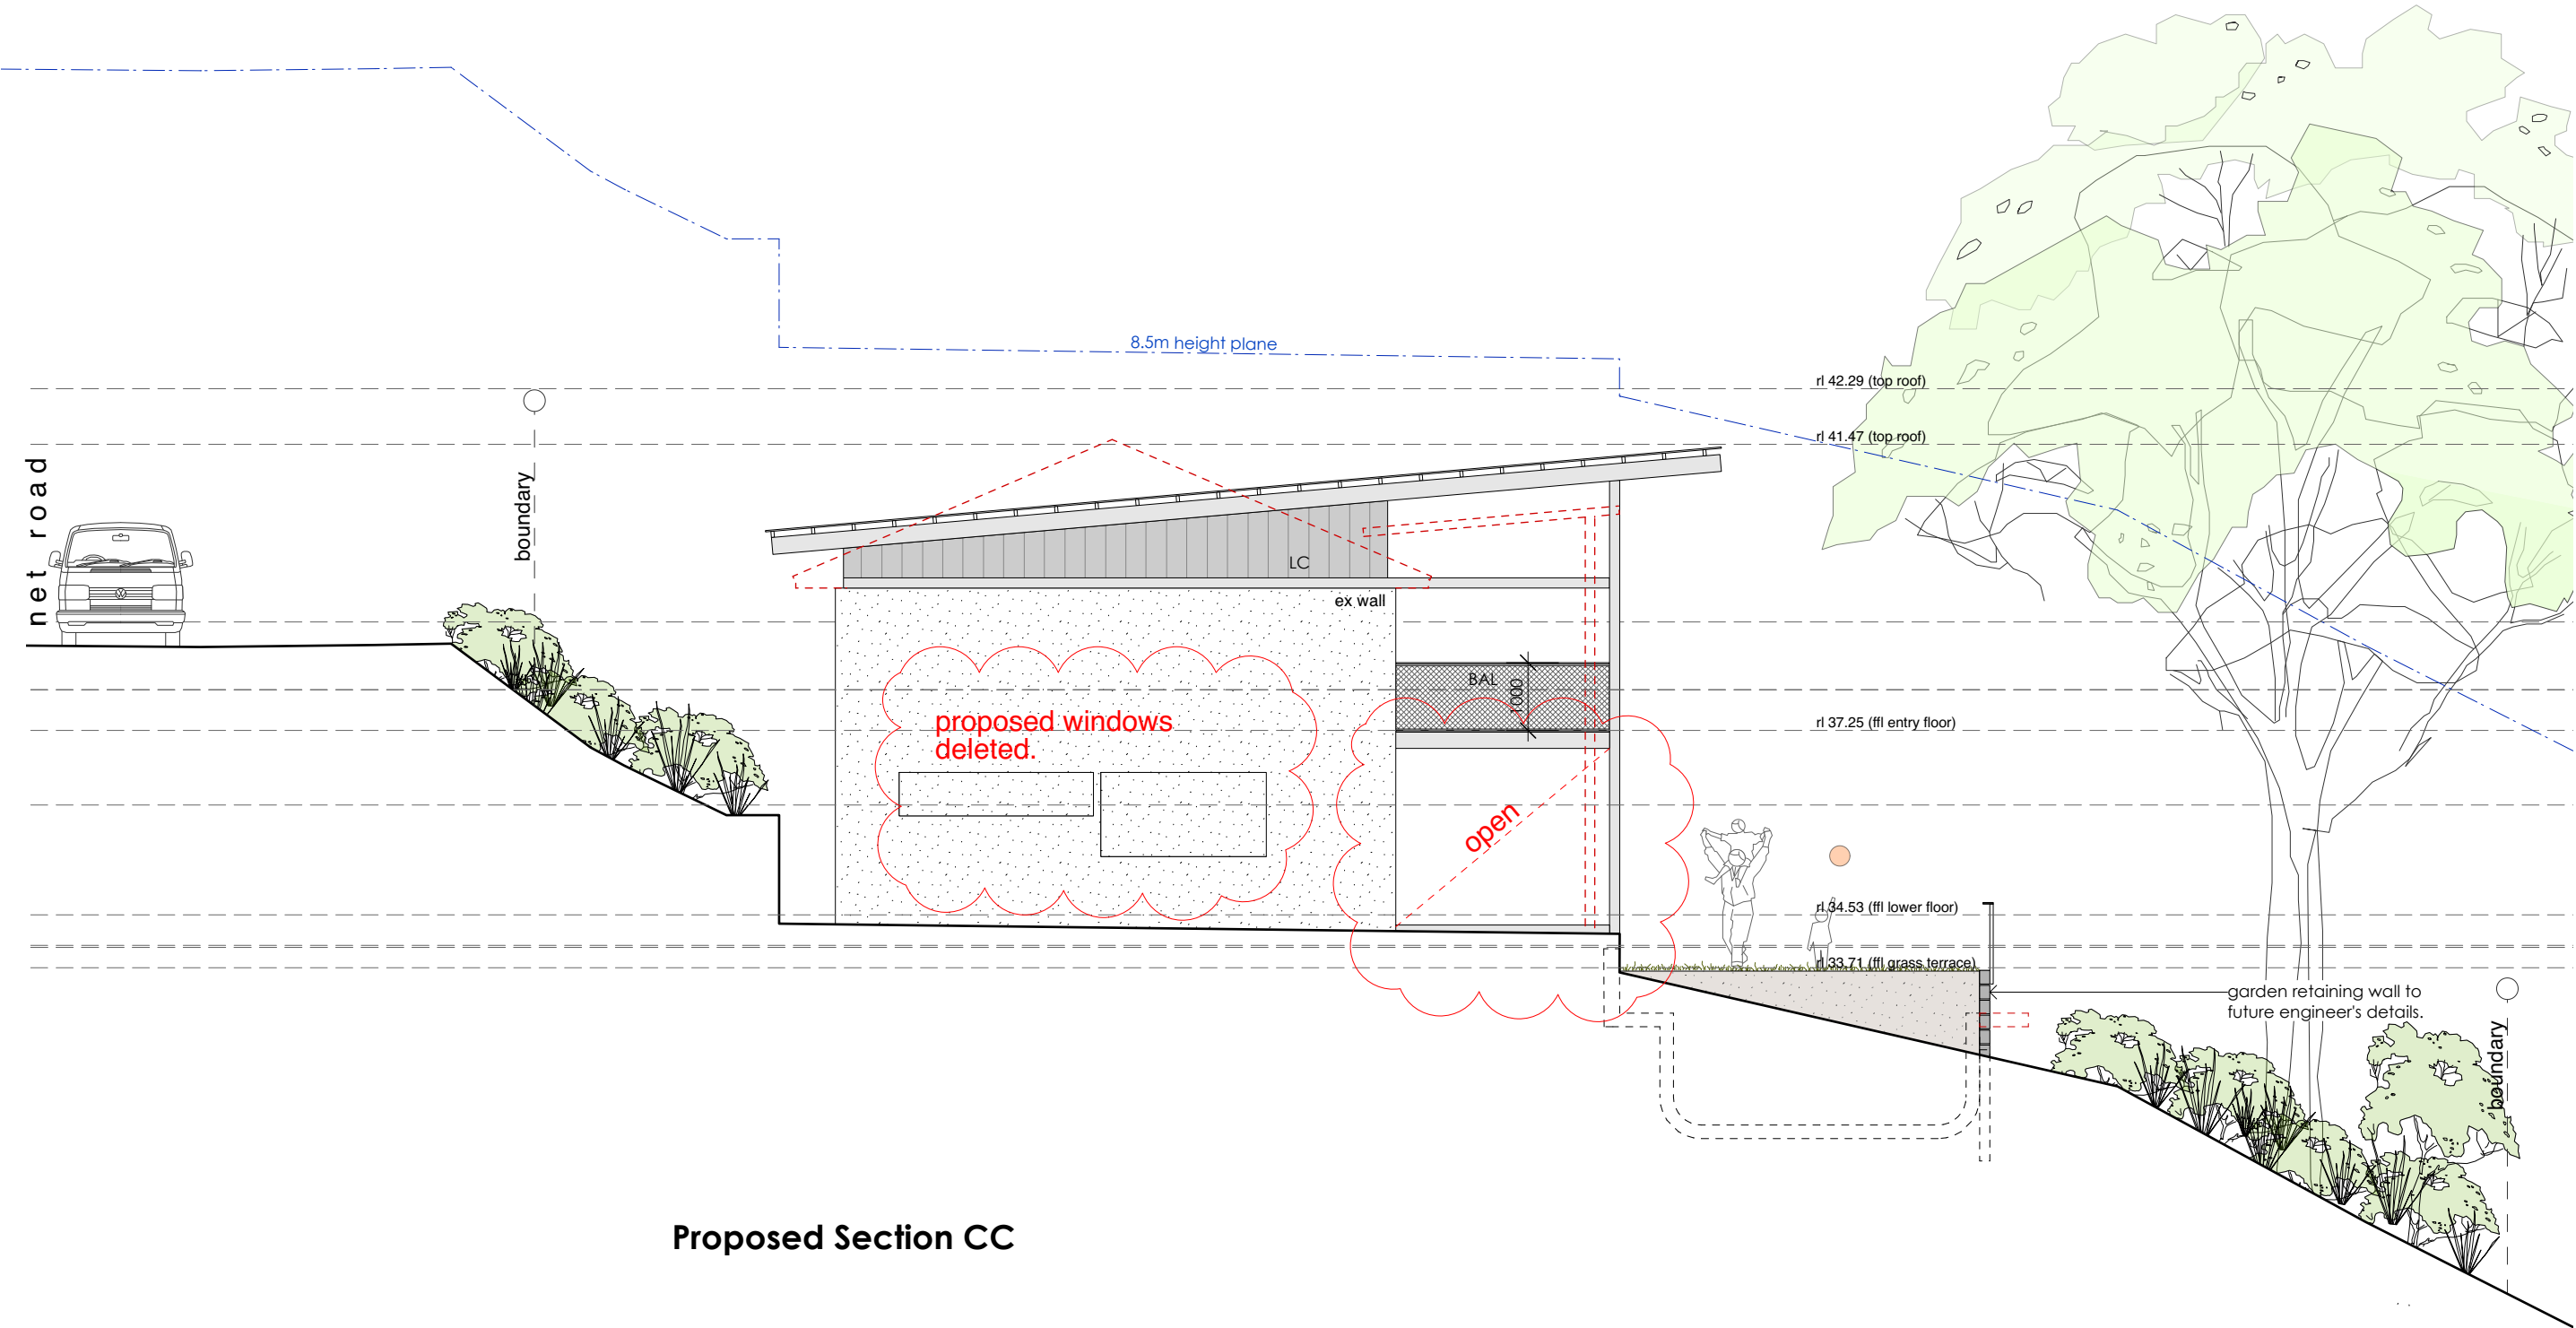

Proposed Section CC

Note: All footings, slabs, structural beams, etc. to future engineers details. All wall/roof connections + member sizes to NCC & future engineers details. Rainwater from gutters to connect to stormwater system to relevant Building Codes, Council requirements. All wastewater/sewage to connect to existing sewer system to all relevant NCC, Building Codes + Council requirements. All materials to comply with BAL12.5 requirements. All works to comply with all relevant NCC, Building Codes + Council requirements.	MATERIALS: BAL BALUSTRADE CONC. CONCRETE COS CONFIRM ON SITE DP DOWNPIPE FG FIXED GLAZING HWD HARDWOOD LC LIGHTWEIGHT CLADDING M MASONRY MRS METAL ROOF SHEETING NGL NATURAL GROUND LEVEL	EXISTING WALL TO BE REMOVED NEW WALL	Daniel & Mel Mussett 6 Net Road Avalon Beach NSW 2107 LOT 8 DP 232257, Site Area 1030.7m ²			
			PROJECT	Alterations & Additions	ANDY LEHMAN DESIGN	
			DRAWING	Proposed Section CC	Tel. 0414 466 665	DWG. NO. MOD. 18
			NOTES	Please print in A3 or A1. This drawing is copyright and is for Development Application purposes only. Do not measure off drawings.	Email: andy@andylehman.com.au	SCALE 1:100@A3 DATE 18th April 2024 ISSUE