


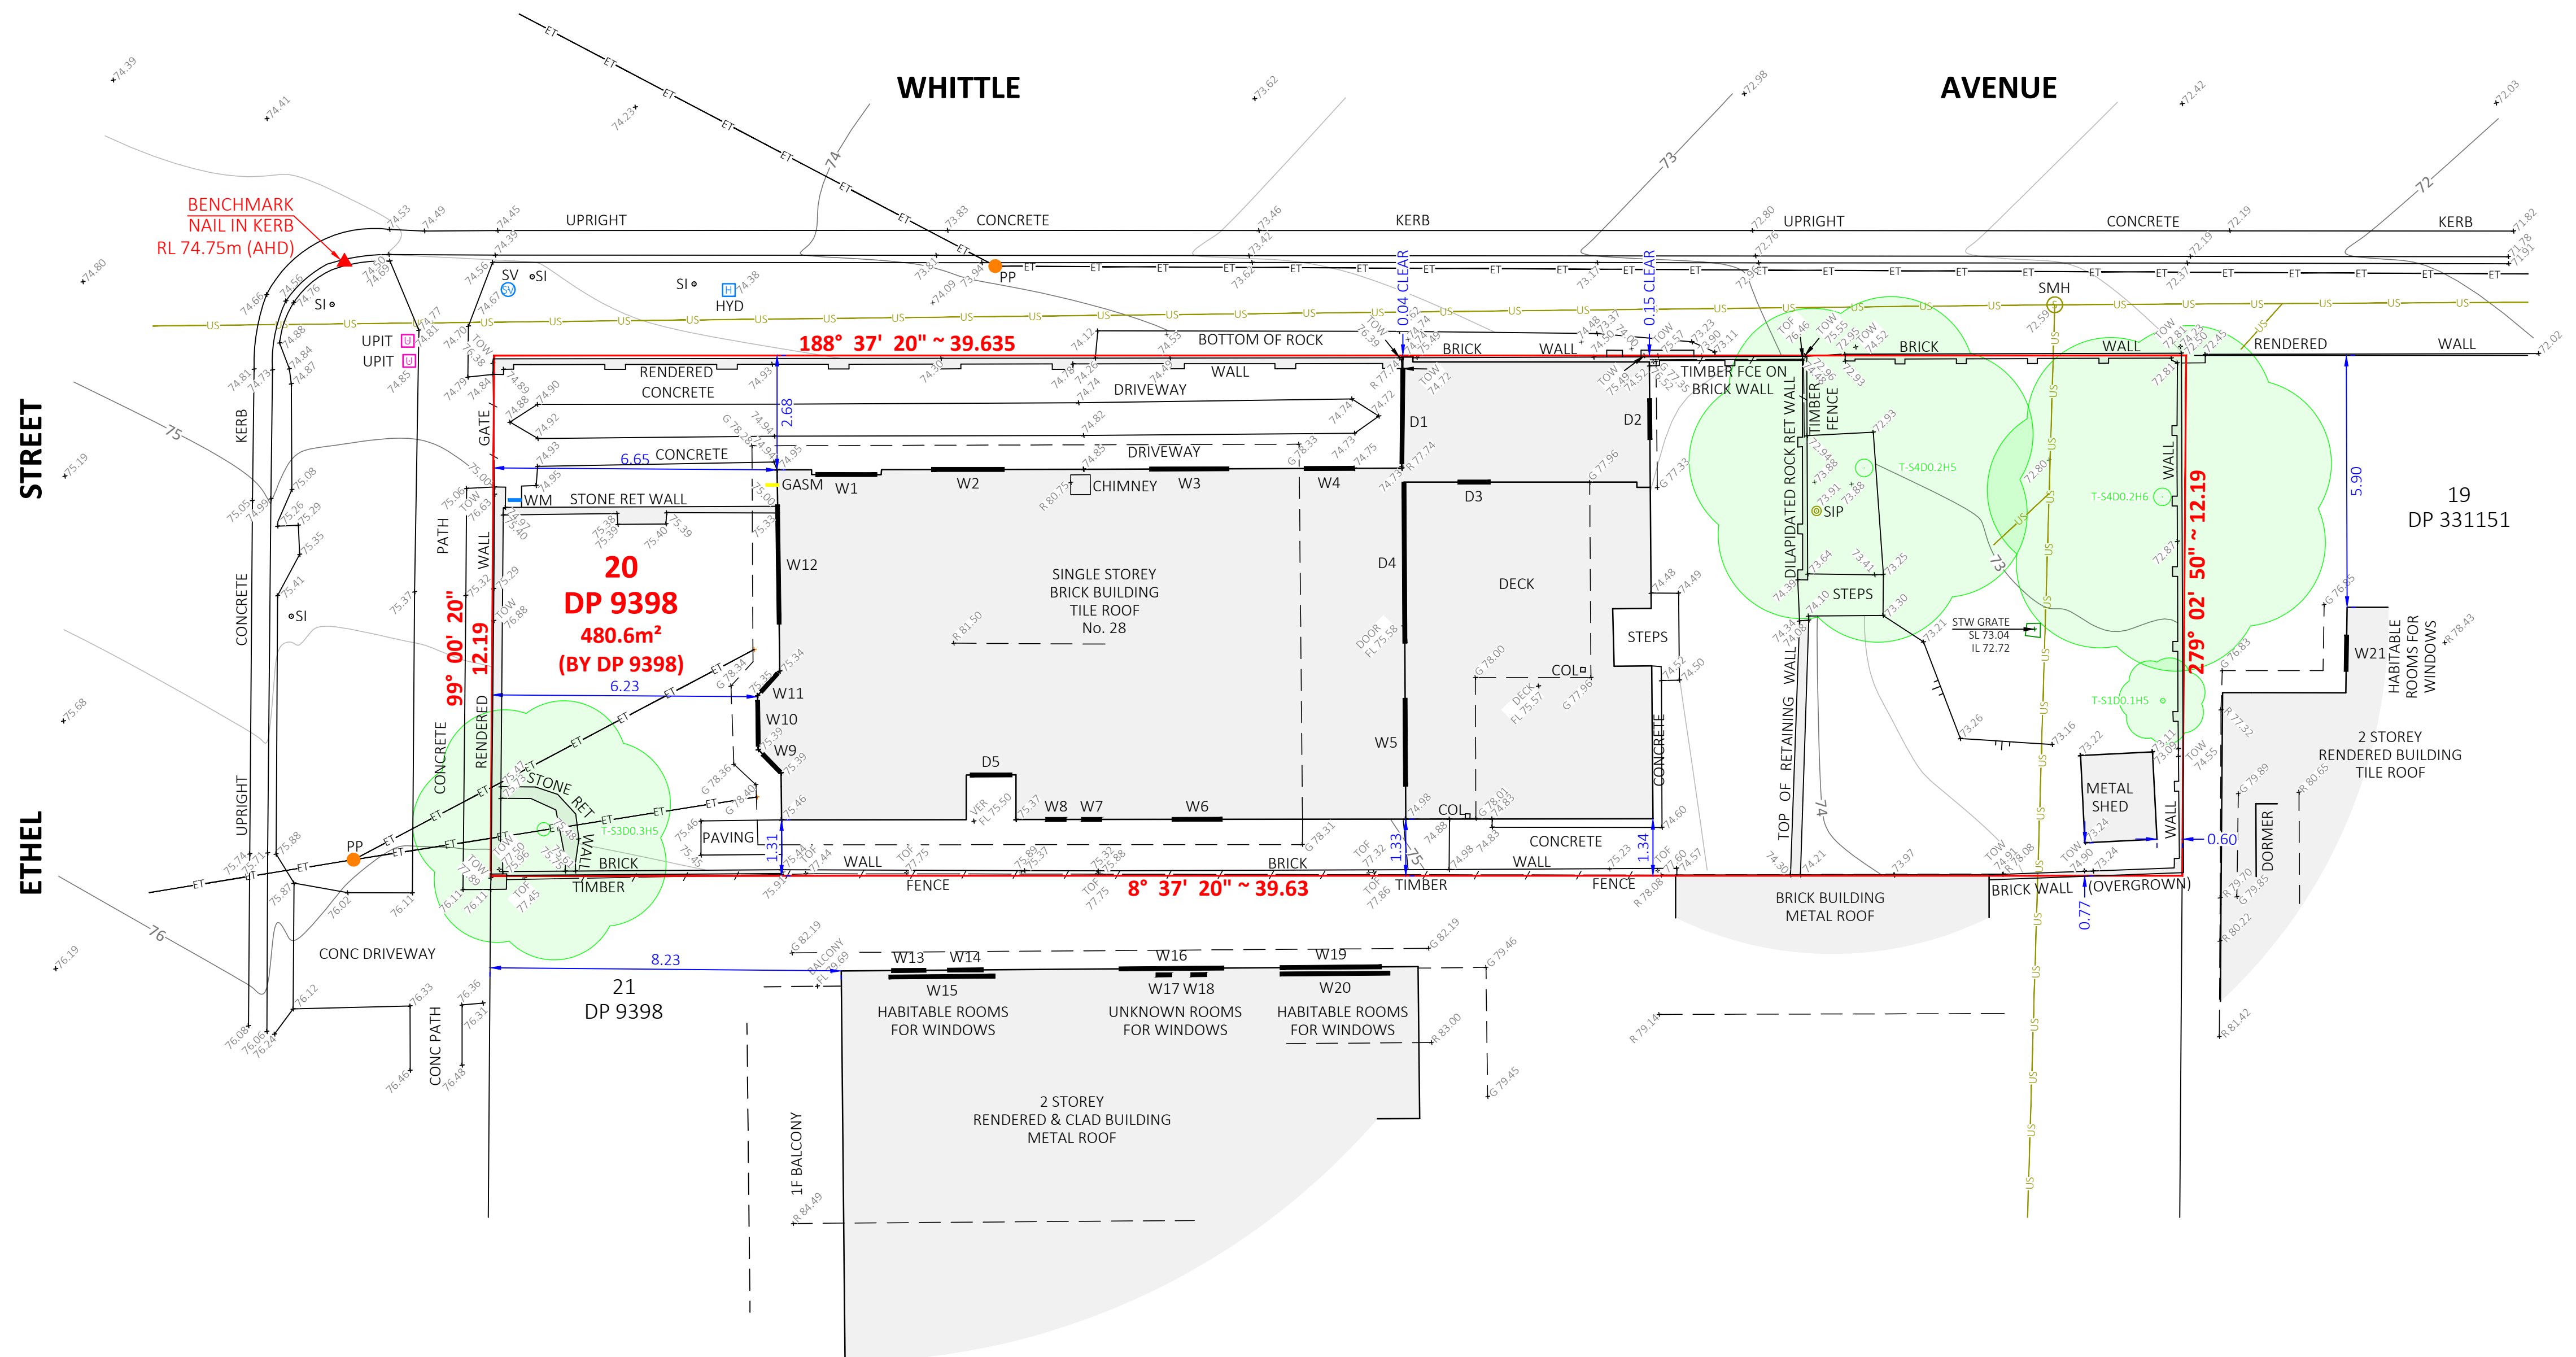



- NOTES**
- Do not scale from this plan.
 - Boundary locations and boundary setbacks have been identified by Survey using survey marks and monuments in existence on the date of survey. Boundary locations and boundary setbacks shown are intended for planning and design purposes only and must not be used for construction set-out or any other purpose. If any construction is proposed on or adjacent to a boundary then that boundary must be set out by a Registered Surveyor prior to commencement.
 - The purpose of this Detail Survey plan is to show detail, levels and setbacks for planning and design. Do not use the information shown for any other purpose.
 - Contours are an indication of the topography and should only be used for planning purposes. Spot levels only should be used for detailed design.
 - The location of any easements and interests shown has been calculated from the creating document noted in the Certificate of Title(s) for the subject site only and current at the date of survey. Easements and interests remote to the survey area have not been investigated. We strongly recommend obtaining an updated Certificate of Title prior to any design or construction.
 - Building and feature descriptions are to be used for general identification purposes only and may require further investigation.
 - Underground sewer service locations are approximate only and have been scaled using Dial Before You Dig service diagrams current on the date of survey (except sewer house connection lines). Other visible services have been located by survey. It is recommended to contact Dial Before You Dig and the relevant service authority prior to commencement of any work.
 - Only those windows visible and unobscured from within the subject property on the date of survey have been located.
 - Tree information and canopy location is approximate (and not necessarily symmetrical) and if critical may require further assessment.
 - The DWG format file for this plan is integral and contains additional spatial information not able to be displayed in the PDF file.
 - This drawing and the information it contains is copyright and remains the property of SurveyPlus Pty Ltd. It must not be copied, used or altered without the express authority of SurveyPlus.
 - These notes and interests noted in the Certificate of Title form an integral part of this plan and must not be erased.

WINDOW/DOOR SCHEDULE		
No.	TOP RL	BOT. RL
W1	78.12	77.52
W2	77.72	76.52
W3	77.69	76.48
W4	77.85	76.45
W5	77.65	76.31
W6	77.77	76.36
W7	77.54	76.90
W8	77.55	76.90
W9	77.85	76.54
W10	77.83	76.54
W11	77.83	76.54
W12	77.75	76.46
W13	78.79	NOT VIS.
W14	78.79	NOT VIS.
W15	81.49	81.01
W16	78.78	78.30
W17	82.00	81.12
W18	82.00	81.12
W19	78.78	78.30
W20	82.00	81.52
W21	76.35	NOT VIS.
D1	76.90	74.72
D2	76.87	74.81
D3	77.60	75.58
D4	77.64	75.58
D5	77.72	75.62

LEGEND

- COL - Column
- FL - Floor Level
- G XX.XX - Gutter RL XX.XX
- GASM - Gas Meter
- HYD - Hydrant
- IL XX.XX - Invert Level RL XX.XX
- PP - Power Pole
- R XX.XX - Ridge/Roof RL XX.XX
- SI - Sign
- SIP - Sewer Inspection Point
- SL XX.XX - Surface Level RL XX.XX
- SMH - Sewer Manhole
- STW - Stormwater
- SV - Stop Valve
- TOF - Top of Fence
- TOW - Top of Wall
- UPIT - Unknown Pit
- WM - Water Meter
- - Top/Bottom of Bank
- - Overhead Comms/Electricity Wires
- - Underground Sewer Service (Approx. Location by DBYD)

TREE DIAGRAM

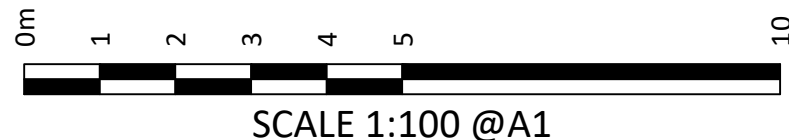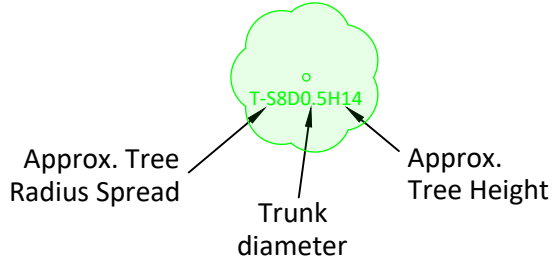

CLIENT
RICHARD CRAMPTON

REVISION / DATE	REVISION DETAILS	SURVEY BY	DRAWN BY	CHECKED BY
B 06.06.2022	AMEND NOTES	-	LN	LN
A 30.05.2022	AS SURVEYED ON SITE	DO	RS	DO



We make it easy.
We make it happen.
02 9651 2921
info@surveyplus.com.au
www.surveyplus.com.au

DATE OF SURVEY	26.05.2022
ORIGIN OF LEVELS	SSM 3585 RL 74.157 (AHD)
ORIGIN OF COORDS	LOCAL
CONTOUR INTERVAL	0.5m

DRAWING TITLE

**PLAN SHOWING DETAIL AND LEVELS OVER
LOT 20 DP 9398
No. 28 ETHEL STREET, BALGOWLAH**

SCALE	1:100 @ A1
REVISION	B
SHEET	1 OF 1
REF	21638_DET_18