

# MORGAN DECK EXTENSION

60 ALEXANDER ST COLLAROY S.P.81259

## DEVELOPMENT APPLICATION

### DRAWING REGISTER - DEVELOPMENT APPLICATION

DRAWING NO.	REVISION	DRAWING TITLE
DA001	DA01	COVER SHEET
DA010	DA01	PROPOSED SITE PLAN
DA020	DA01	EXISTING SITE PLAN / DEMOLITION PLAN
DA101	DA01	LOWER GROUND FLOOR
DA201	DA01	NORTH ELEVATION
DA202	DA01	SOUTH ELEVATION
DA203	DA01	EAST ELEVATION
DA204	DA01	WEST ELEVATION
DA301	DA01	SECTIONS
DA930	DA01	MATERIAL BOARD

**GENERAL NOTES**  
Morrison Design Partnership Pty. Limited accept no responsibility for the usability, completeness or accuracy of data transferred electronically. Recipients should when necessary request a hard copy version for verification. This drawing shall be read in conjunction with all architectural and other Consultants drawings and specifications and with such other written instructions as may be issued during the course of the contract. Figured dimensions shall be taken in preference to scaling. All level, datum points and dimensions on this drawing shall be verified by the builder on site. All discrepancies shall be referred to the architect for direction before proceeding with any works.

**MDP acknowledges the Cammeraygal people as the traditional custodians of this land**  
©Copyright  
These drawings and designs and the copyright thereof are the property of Morrison Design Partnership Pty. Ltd. and must not be altered, used, retained, or copied wholly or in part without the written permission of Morrison Design Partnership Pty. Ltd. ACN 001 595 288.

**SURVEY NOTES**  
Survey data included in this drawing is based on survey drawing and is provided for preliminary design purposes only. As this drawing is based on information supplied by others, reference must be made to original survey drawings verified against site conditions.

**DO NOT SCALE THIS DRAWING.**

REV	DATE	AMENDMENT	INITIALS	CHECK
P1	2024-11-14	CONCEPT DESIGN	TM	
P2	2024-11-22	CONCEPT DESIGN	TM	
P3	2024-12-03	FOR INFORMATION	TM	
P4	2024-12-12	FOR INFORMATION	TM	
P6	2025-02-07	FOR DA APPROVAL	TM	
P6	2025-03-20	FOR CLIENT APPROVAL	TM	
DA01	2025-04-09	FOR DA SUBMISSION	TM	

0

2.5

5m

**CLIENT**  
BELINDA MORGAN

**PROJECT**  
**MORGAN DECK  
EXTENSION**  
60 ALEXANDER ST COLLAROY  
S.P.81259

**DRAWING TITLE**  
**COVER SHEET**

**DEVELOPMENT APPLICATION**

PROJECT NO.	DRAWING NO.	REVISION
<b>3388</b>	<b>DA001</b>	<b>DA01</b>
SCALE	: @ A3	
DRAWN	:	
DATE	: 2025-04-09	
www.mdpa.com.au	NSW Nom Architect: Glen Ollerton #7621.	




SITE AREA 445 m²

LEGEND

- · — SITE BOUNDARY
- PROPOSED DECK
- EXISTING RESIDENCE
- - - EXISTING EASEMENT
- S EXISTING SEWER
- EXISTING TREES

**NOTE:**  
PROPOSED DECK IS CANTILEVERED AND  
WILL NOT HAVE A LARGE IMPACT ON THE  
PROPERTIES' TOTAL LANDSCAPED AREA.

AREA OF PROPOSAL IS CURRENTLY  
COVERED WITH ASTRO-TURF.

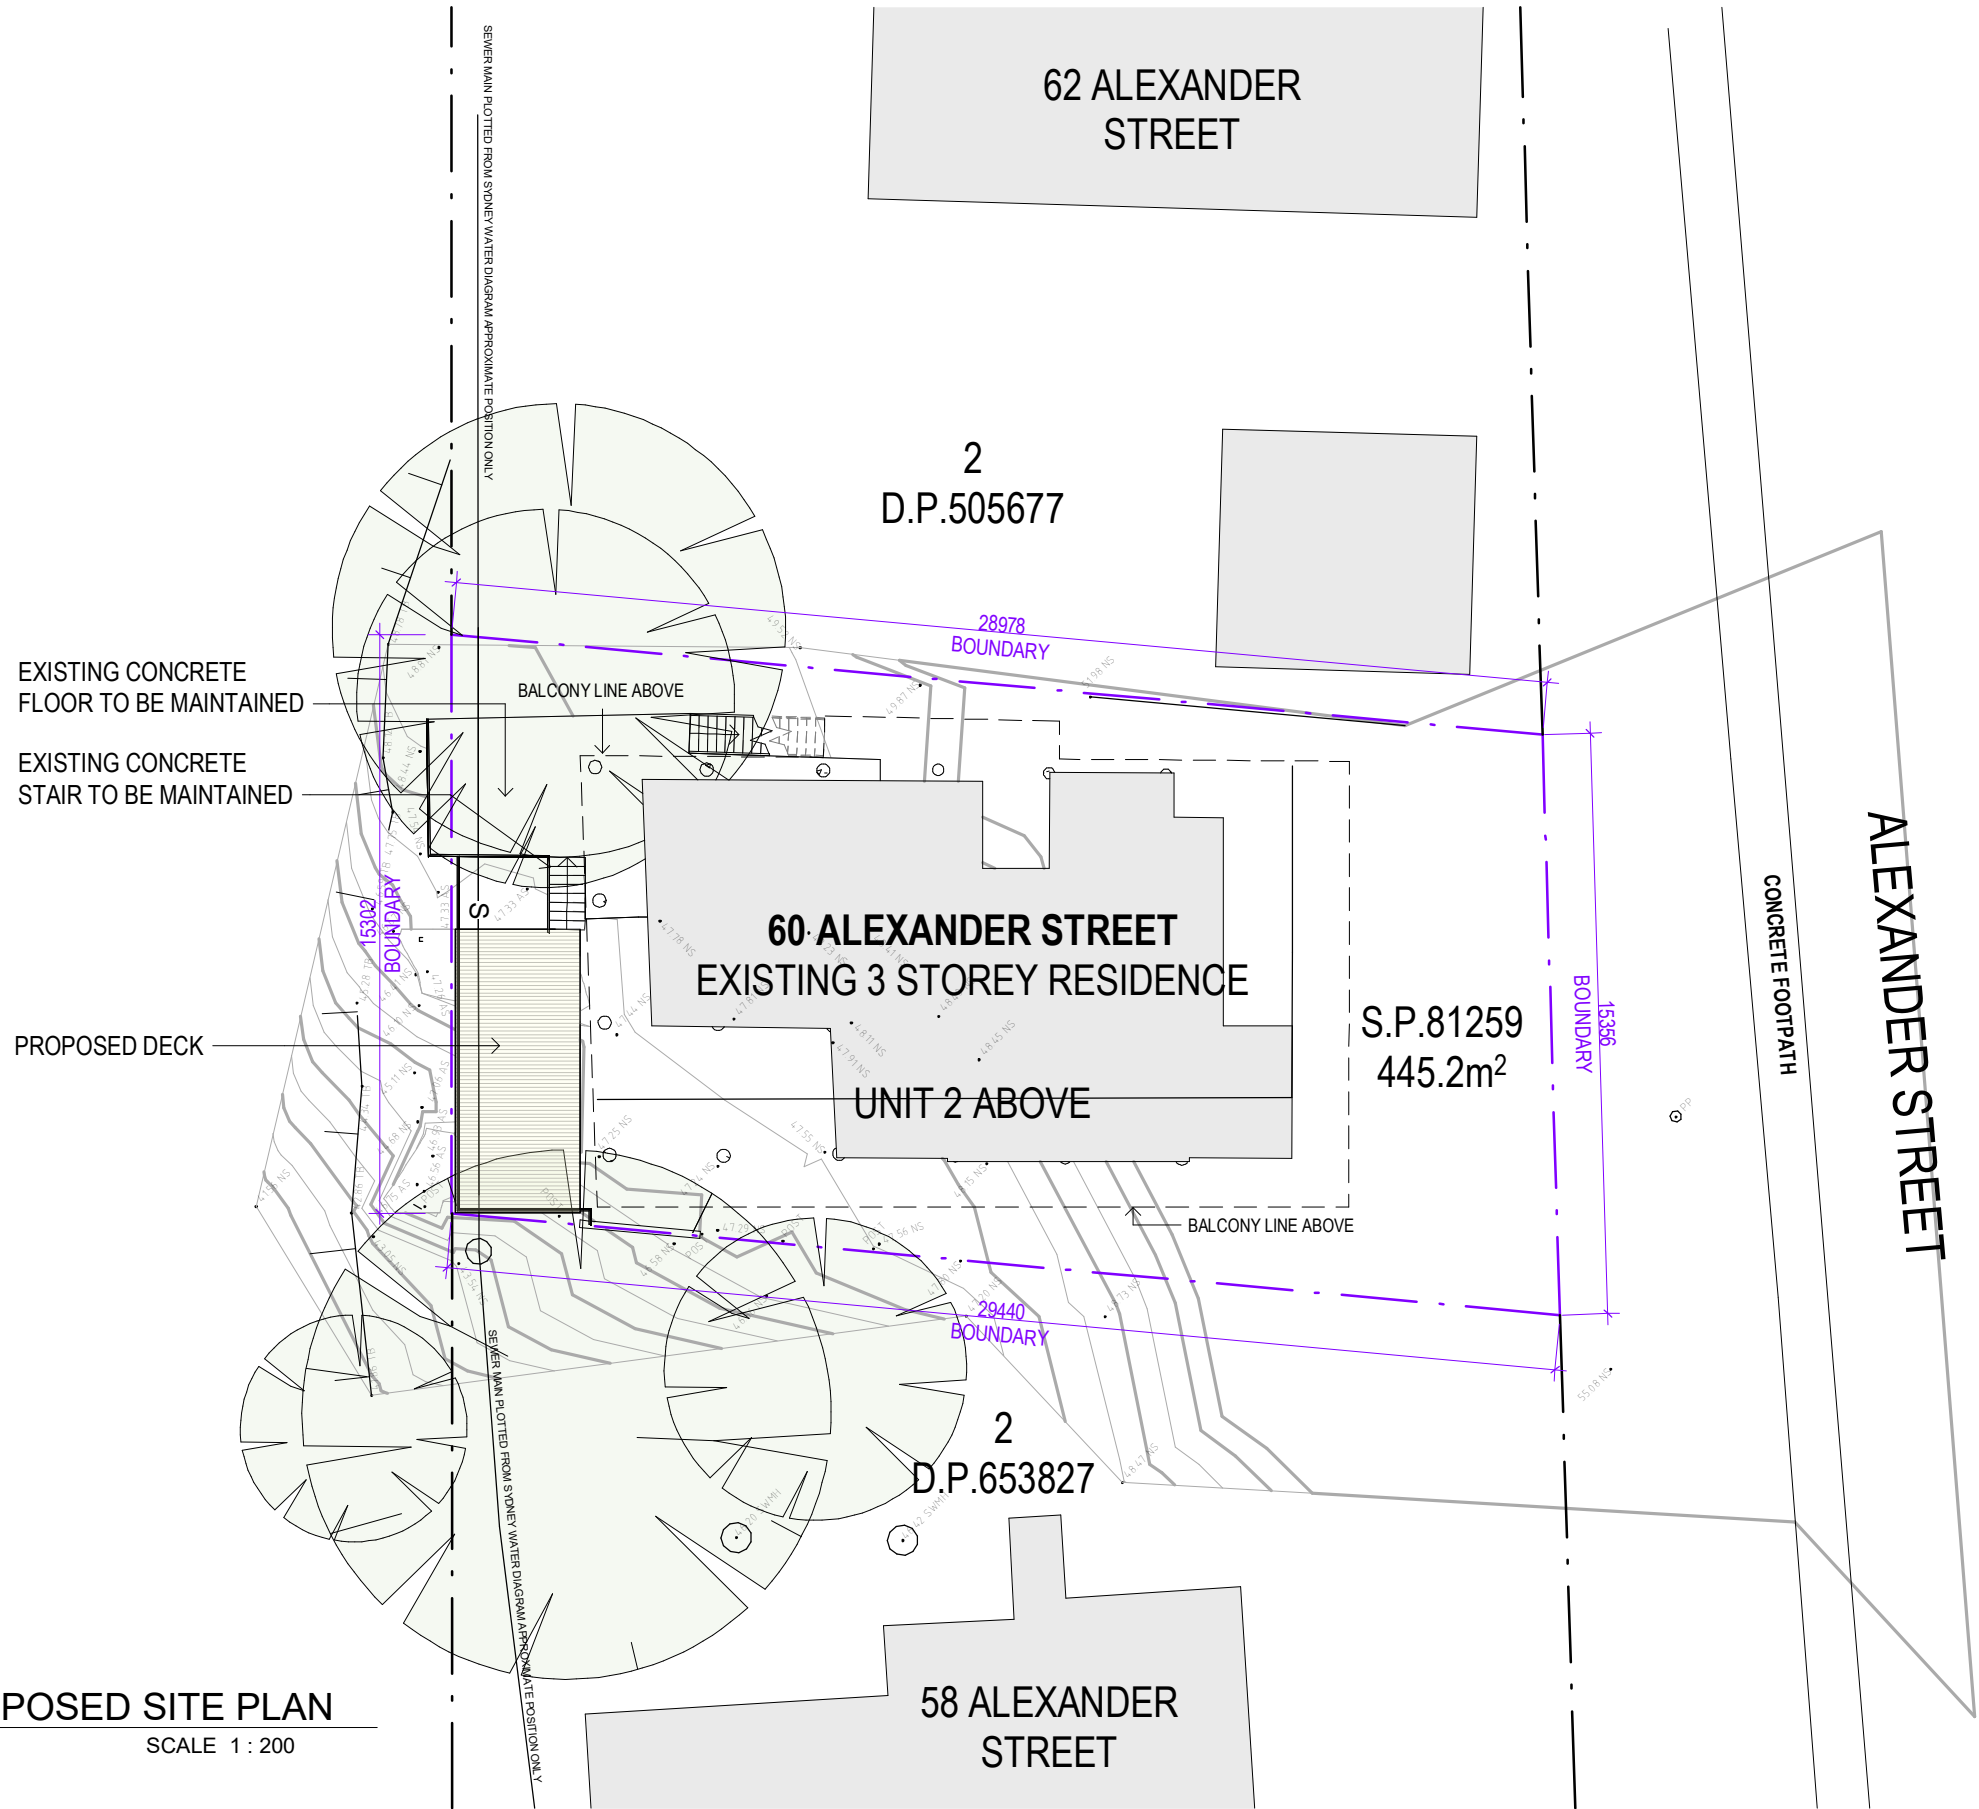

**GENERAL NOTES**  
Morrison Design Partnership Pty. Limited accept no responsibility for the usability, completeness or accuracy of data transferred electronically. Recipients should when necessary request a hard copy version for verification. This drawing shall be read in conjunction with all architectural and other Consultants drawings and specifications and with such other written instructions as may be issued during the course of the contract. Figured dimensions shall be taken in preference to scaling. All level, datum points and dimensions on this drawing shall be verified by the builder on site. All discrepancies shall be referred to the architect for direction before proceeding with any works.


**MDP acknowledges the Cammeraygal people as the traditional custodians of this land**  
©Copyright  
These drawings and designs and the copyright thereof are the property of Morrison Design Partnership Pty. Ltd. and must not be altered, used, retained, or copied wholly or in part without the written permission of Morrison Design Partnership Pty. Ltd. ACN 001 595 288.

**SURVEY NOTES**  
Survey data included in this drawing is based on: survey drawing and is provided for preliminary design purposes only. As this drawing is based on information supplied by others, reference must be made to original survey drawings verified against site conditions.

**DO NOT SCALE THIS DRAWING.**

REV	DATE	AMENDMENT	INITIALS	CHECK
P1	2024-11-14	CONCEPT DESIGN	TM	
P2	2024-11-22	CONCEPT DESIGN	TM	
P3	2024-12-03	FOR INFORMATION	TM	
P4	2024-12-12	FOR INFORMATION	TM	
P6	2025-02-07	FOR DA APPROVAL	TM	
P6	2025-03-20	FOR CLIENT APPROVAL	TM	
DA01	2025-04-09	FOR DA SUBMISSION	TM	

CLIENT  
BELINDA MORGAN

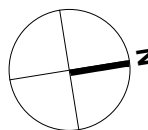


PROJECT  
**MORGAN DECK  
EXTENSION**  
60 ALEXANDER ST COLLAROY  
S.P.81259

DRAWING TITLE  
**PROPOSED SITE PLAN**

DEVELOPMENT APPLICATION

PROJECT NO.	DRAWING NO.	REVISION
<b>3388</b>	<b>DA010</b>	<b>DA01</b>
SCALE	: As indicated @ A3	
DRAWN	:	
DATE	: 2025-04-09	
www.mdp.com.au	NSW Nom Architect: Glen Ollerton #7621.	

mdp  
architecture

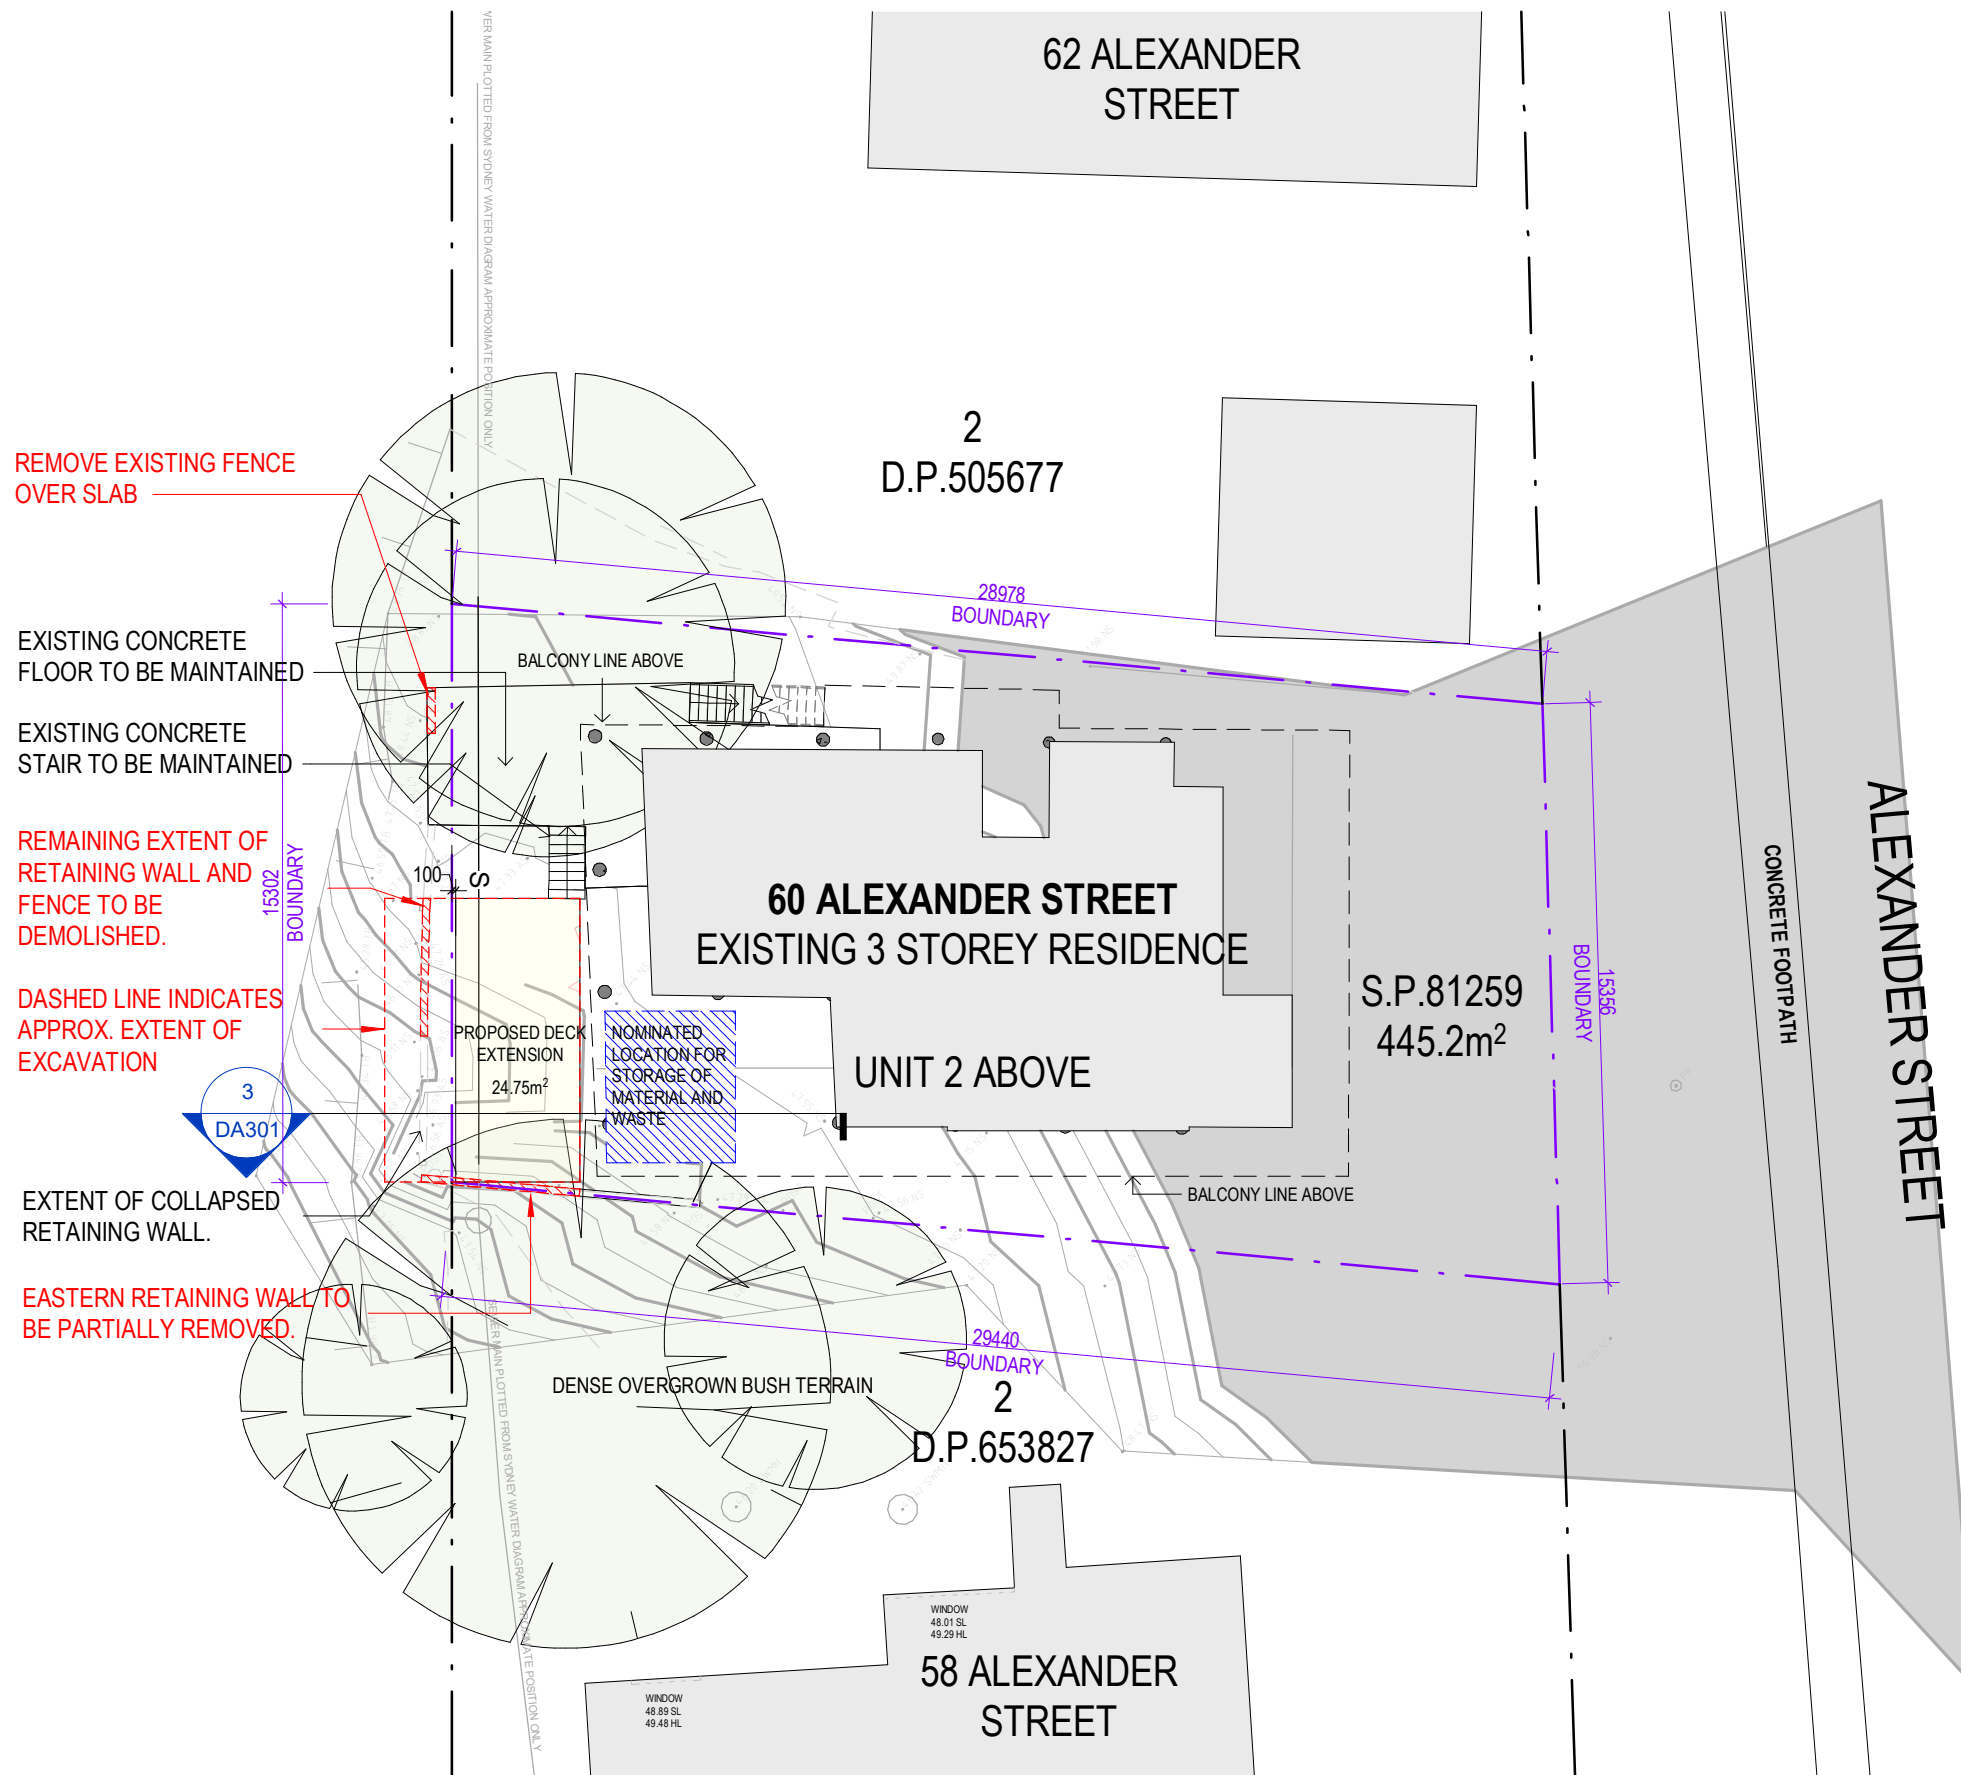

SITE AREA

445 m<sup>2</sup>

LEGEND

SITE BOUNDARY

PROPOSED DECK

EXISTING RESIDENCE

EXISTING TO BE DEMOLISHED

EXISTING EASEMENT

S

EXISTING SEWER

EXISTING TREES

1

EXISTING / DEMOLITION SITE PLAN

SCALE 1 : 200

**GENERAL NOTES**  
Morrison Design Partnership Pty. Limited accept no responsibility for the usability, completeness or accuracy of data transferred electronically. Recipients should when necessary request a hard copy version for verification. This drawing shall be read in conjunction with all architectural and other Consultants drawings and specifications and with such other written instructions as may be issued during the course of the contract. Figured dimensions shall be taken in preference to scaling. All level, datum points and dimensions on this drawing shall be verified by the builder on site. All discrepancies shall be referred to the architect for direction before proceeding with any works.

**DO NOT SCALE THIS DRAWING.**

**MDP acknowledges the Cammeraygal people as the traditional custodians of this land**  
©Copyright  
These drawings and designs and the copyright thereof are the property of Morrison Design Partnership Pty. Ltd. and must not be altered, used, retained, or copied wholly or in part without the written permission of Morrison Design Partnership Pty. Ltd. ACN 001 595 288.

**SURVEY NOTES**  
Survey data included in this drawing is based on: survey drawing and is provided for preliminary design purposes only. As this drawing is based on information supplied by others, reference must be made to original survey drawings verified against site conditions.


REV	DATE	AMENDMENT	INITIALS	CHECK
P1	2024-11-14	CONCEPT DESIGN	TM	
P2	2024-11-22	CONCEPT DESIGN	TM	
P3	2024-12-03	FOR INFORMATION	TM	
P4	2024-12-12	FOR INFORMATION	TM	
P6	2025-02-07	FOR DA APPROVAL	TM	
P6	2025-03-20	FOR CLIENT APPROVAL	TM	
DA01	2025-04-09	FOR DA SUBMISSION	TM	

0

2.5

5m

CLIENT  
BELINDA MORGAN

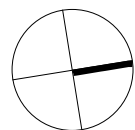


PROJECT  
**MORGAN DECK  
EXTENSION**  
60 ALEXANDER ST COLLAROY  
S.P.81259

DRAWING TITLE  
**EXISTING SITE PLAN /  
DEMOLITION PLAN**

DEVELOPMENT APPLICATION

PROJECT NO.	DRAWING NO.	REVISION
<b>3388</b>	<b>DA020</b>	DA01
SCALE	: As indicated @ A3	
DRAWN	:	
DATE	: 2025-04-09	
www.mdp.com.au	NSW Nom Architect: Glen Ollerton #7621.	



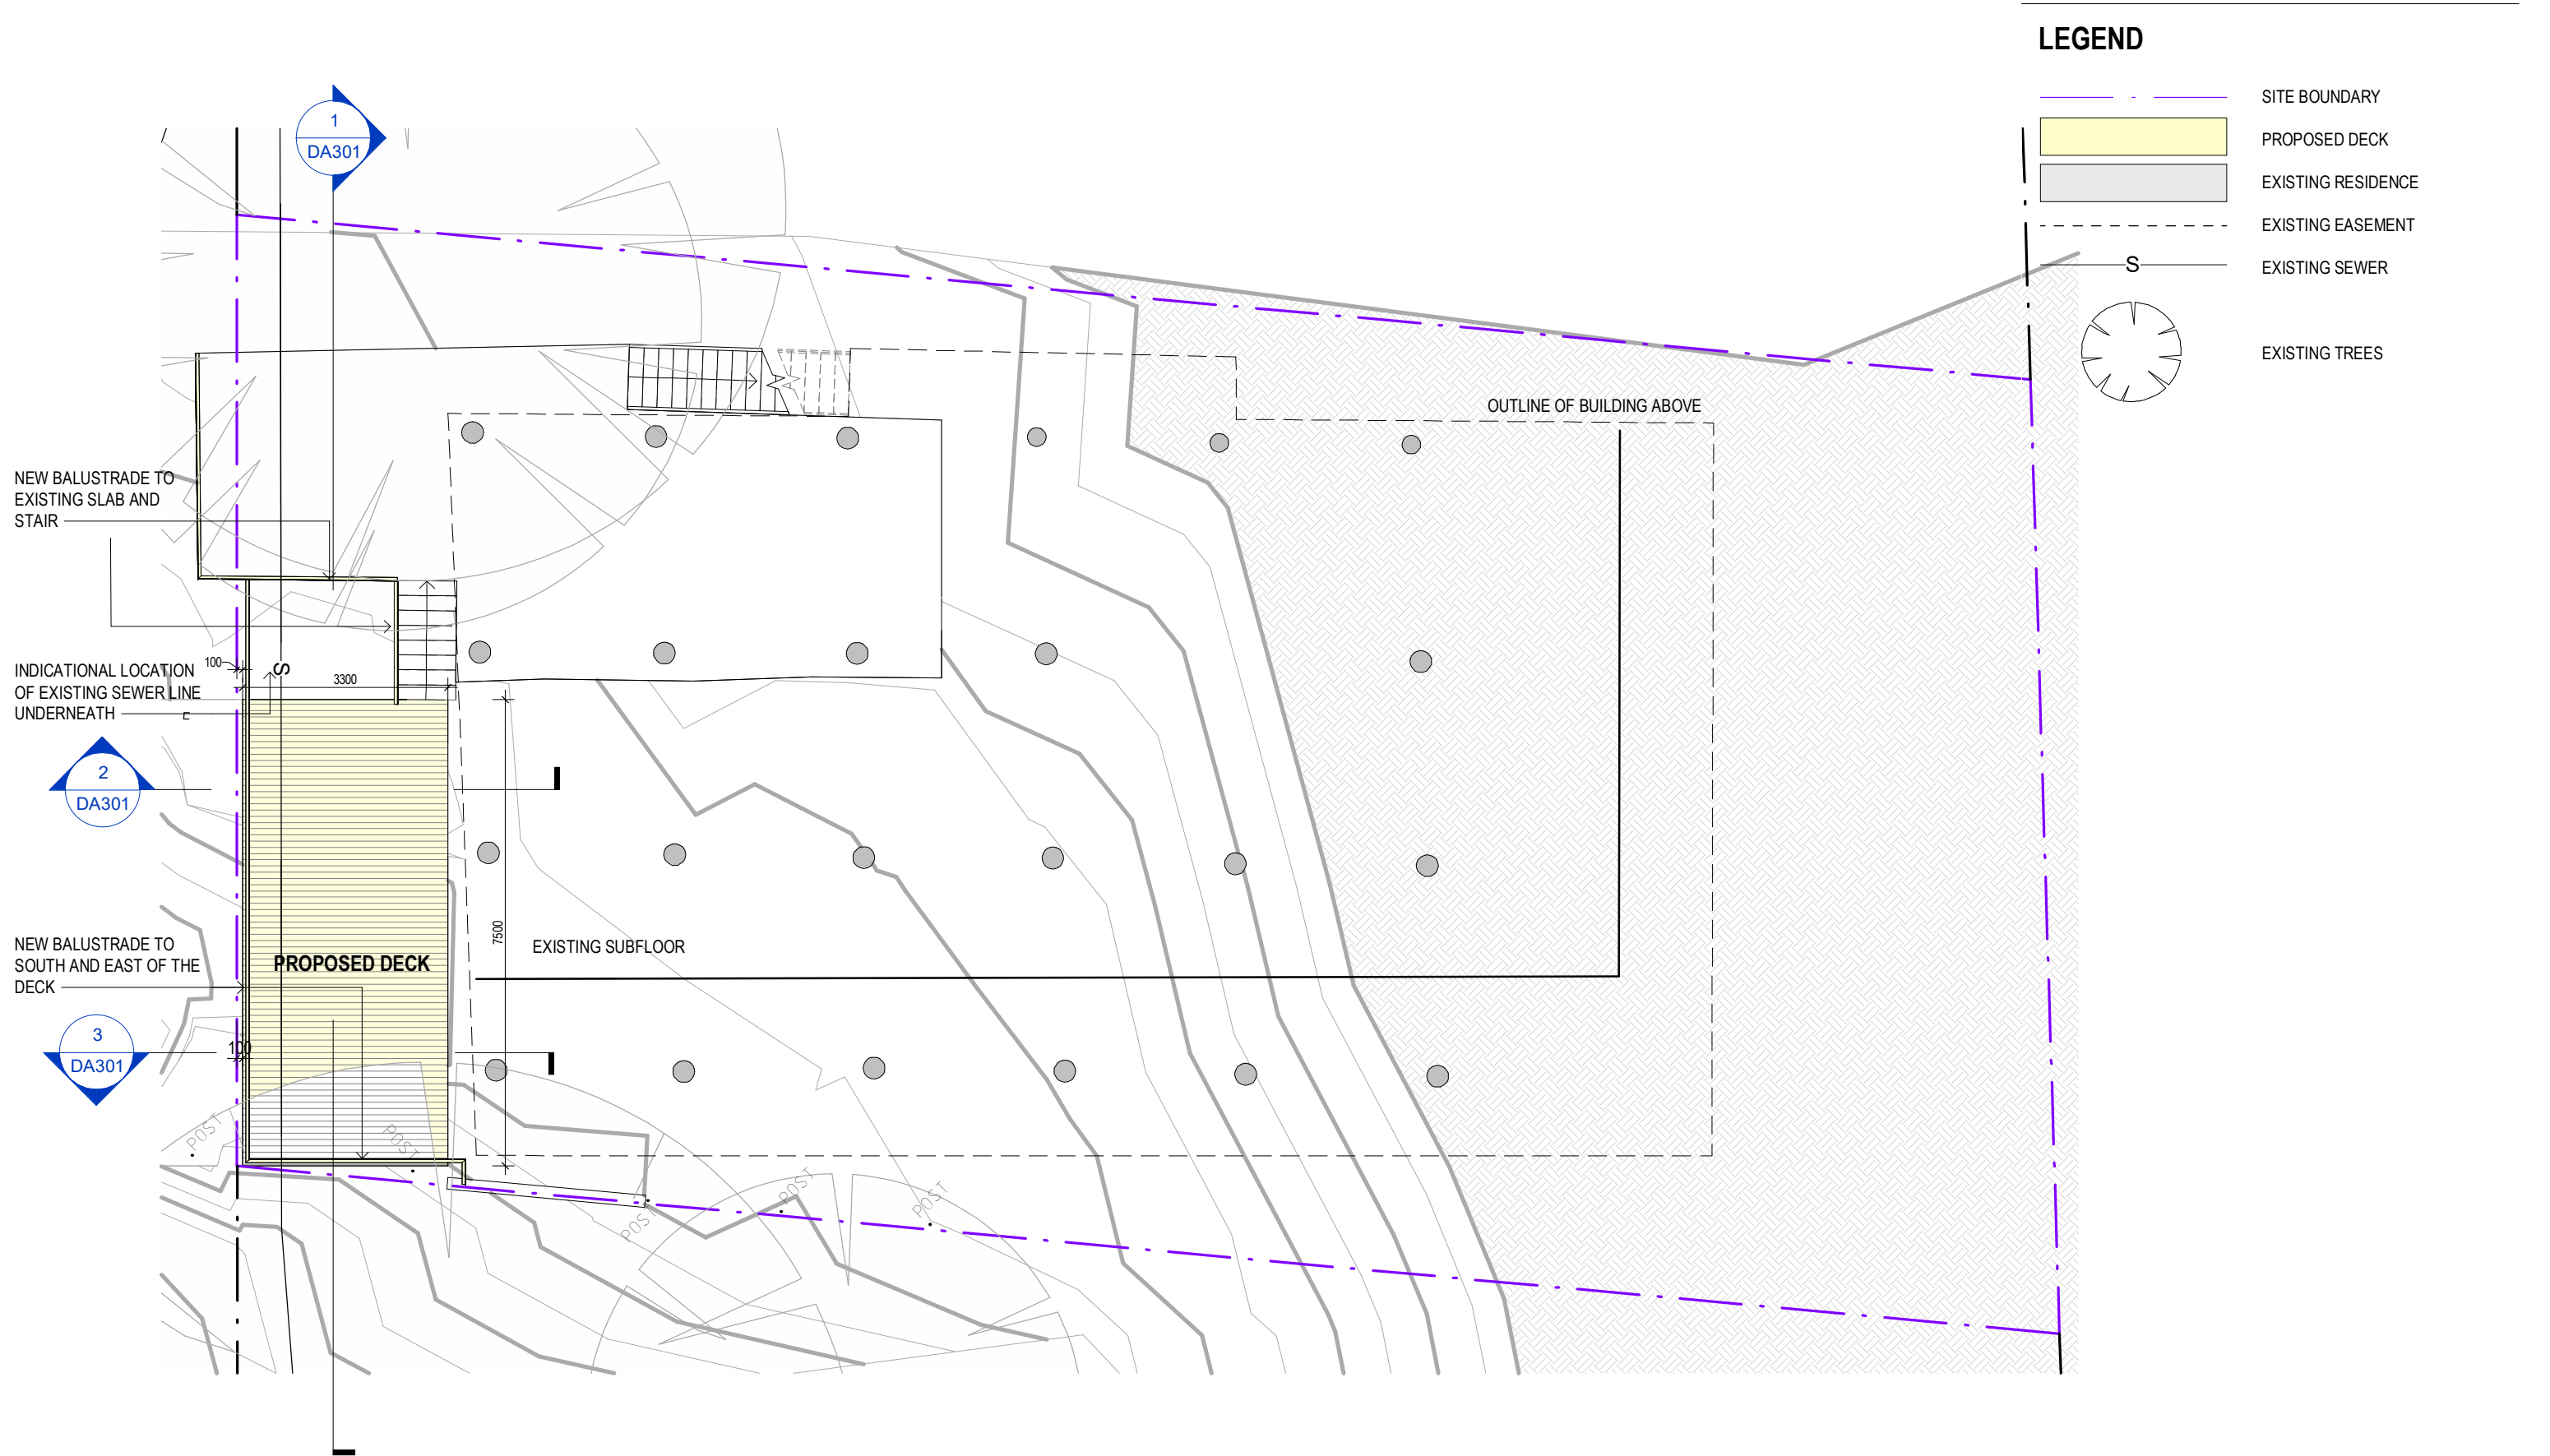

1 LOWER GROUND FLOOR PLAN

SCALE 1 : 100

**GENERAL NOTES**  
Morrison Design Partnership Pty. Limited accept no responsibility for the usability, completeness or accuracy of data transferred electronically. Recipients should when necessary request a hard copy version for verification. This drawing shall be read in conjunction with all architectural and other Consultants drawings and specifications and with such other written instructions as may be issued during the course of the contract. Figured dimensions shall be taken in preference to scaling. All level, datum points and dimensions on this drawing shall be verified by the builder on site. All discrepancies shall be referred to the architect for direction before proceeding with any works.


**DO NOT SCALE THIS DRAWING.**

MDP acknowledges the Cammeraygal people as the traditional custodians of this land  
©Copyright  
These drawings and designs and the copyright thereof are the property of Morrison Design Partnership Pty. Ltd. and must not be altered, used, retained, or copied wholly or in part without the written permission of Morrison Design Partnership Pty. Ltd. ACN 001 595 288.

**SURVEY NOTES**  
Survey data included in this drawing is based on: survey drawing and is provided for preliminary design purposes only. As this drawing is based on information supplied by others, reference must be made to original survey drawings verified against site conditions.

REV	DATE	AMENDMENT	INITIALS	CHECK
P1	2024-11-14	CONCEPT DESIGN	TM	
P2	2024-11-22	CONCEPT DESIGN	TM	
P3	2024-12-03	FOR INFORMATION	TM	
P4	2024-12-12	FOR INFORMATION	TM	
P6	2025-02-07	FOR DA APPROVAL	TM	
P6	2025-03-20	FOR CLIENT APPROVAL	TM	
DA01	2025-04-09	FOR DA SUBMISSION	TM	

CLIENT  
BELINDA MORGAN

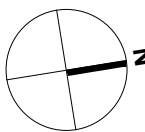


PROJECT  
**MORGAN DECK  
EXTENSION**  
60 ALEXANDER ST COLLAROY  
S.P.81259

DRAWING TITLE  
**LOWER GROUND FLOOR**

**DEVELOPMENT APPLICATION**

PROJECT NO.	DRAWING NO.	REVISION
<b>3388</b>	<b>DA101</b>	<b>DA01</b>
SCALE	: As indicated @ A3	
DRAWN	:	
DATE	: 2025-04-09	
www.mdpa.com.au	NSW Nom Architect: Glen Ollerton #7621.	

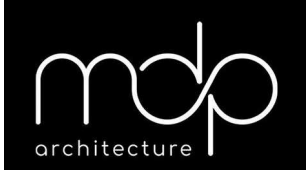

LEGEND

- SITE BOUNDARY
- PROPOSED DECK
- EXISTING RESIDENCE
- EXISTING EASEMENT
- S

EXISTING SEWER
- EXISTING TREES



**GENERAL NOTES**  
Morrison Design Partnership Pty. Limited accept no responsibility for the usability, completeness or accuracy of data transferred electronically. Recipients should when necessary request a hard copy version for verification. This drawing shall be read in conjunction with all architectural and other Consultants drawings and specifications and with such other written instructions as may be issued during the course of the contract. Figured dimensions shall be taken in preference to scaling. All level, datum points and dimensions on this drawing shall be verified by the builder on site. All discrepancies shall be referred to the architect for direction before proceeding with any works.

**MDP acknowledges the Cammeraygal people as the traditional custodians of this land**  
©Copyright  
These drawings and designs and the copyright thereof are the property of Morrison Design Partnership Pty. Ltd. and must not be altered, used, retained, or copied wholly or in part without the written permission of Morrison Design Partnership Pty. Ltd. ACN 001 595 288.

**SURVEY NOTES**  
Survey data included in this drawing is based on: survey drawing and is provided for preliminary design purposes only. As this drawing is based on information supplied by others, reference must be made to original survey drawings verified against site conditions.

**DO NOT SCALE THIS DRAWING.**

REV	DATE	AMENDMENT	INITIALS	CHECK
P1	2024-11-14	CONCEPT DESIGN	TM	
P2	2024-11-22	CONCEPT DESIGN	TM	
P3	2024-12-03	FOR INFORMATION	TM	
P4	2024-12-12	FOR INFORMATION	TM	
P6	2025-02-07	FOR DA APPROVAL	TM	
P6	2025-03-20	FOR CLIENT APPROVAL	TM	
DA01	2025-04-09	FOR DA SUBMISSION	TM	

0

2.5

5m

CLIENT  
BELINDA MORGAN

PROJECT  
**MORGAN DECK  
EXTENSION**  
60 ALEXANDER ST COLLAROY  
S.P.81259

DRAWING TITLE  
**NORTH ELEVATION**

DEVELOPMENT APPLICATION


PROJECT NO.	DRAWING NO.	REVISION
<b>3388</b>	<b>DA201</b>	<b>DA01</b>
SCALE	: As indicated @ A3	
DRAWN	:	
DATE	: 2025-04-09	
www.mdp.com.au	NSW Nom Architect: Glen Ollerton #7621.	





LEGEND

- SITE BOUNDARY
- PROPOSED DECK
- EXISTING RESIDENCE
- EXISTING EASEMENT
- EXISTING SEWER
- EXISTING TREES

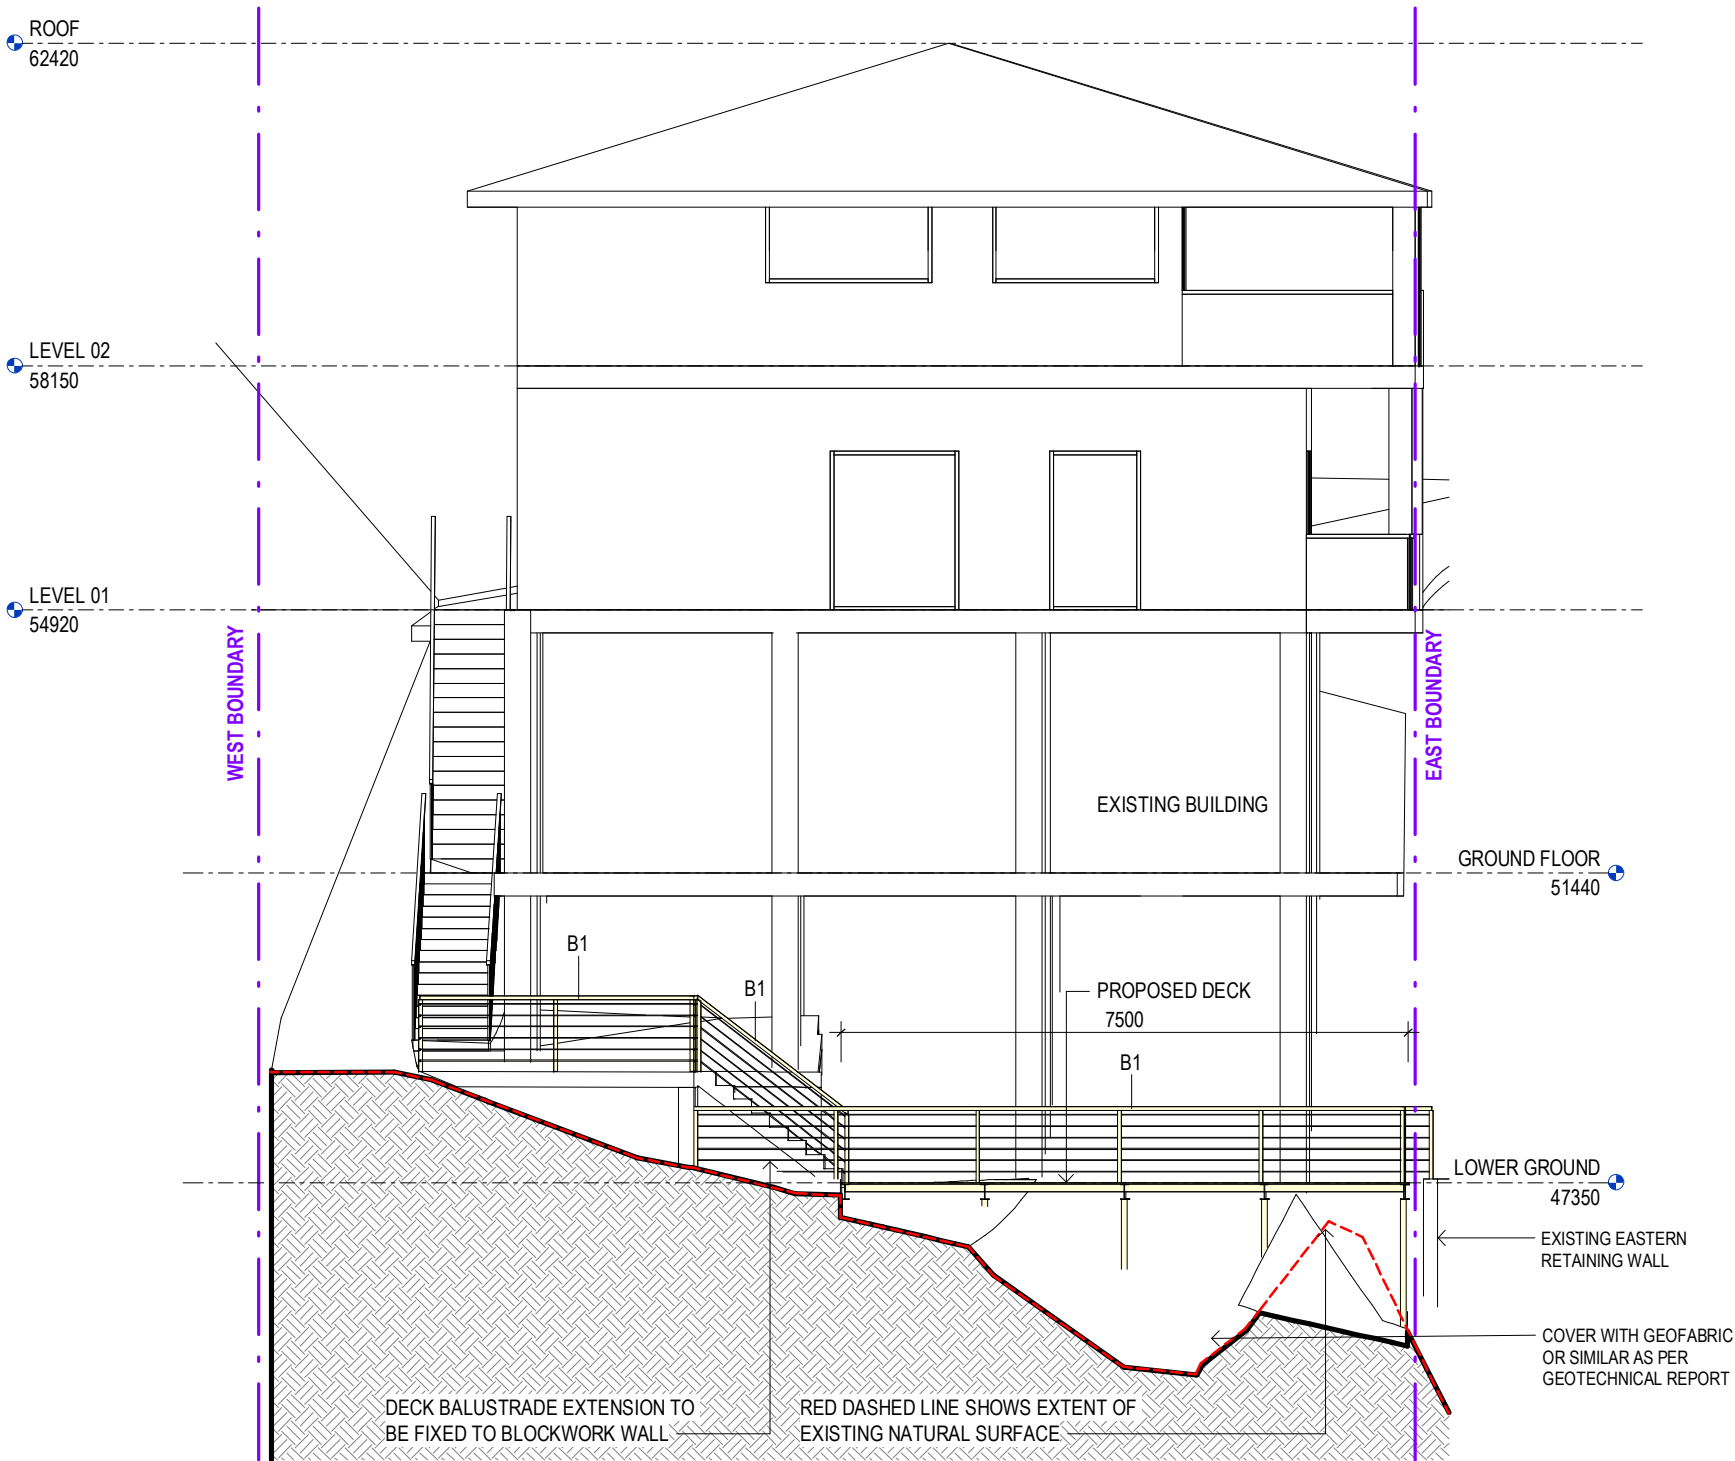

4 SOUTH ELEVATION  
SCALE 1 : 100

**GENERAL NOTES**  
Morrison Design Partnership Pty. Limited accept no responsibility for the usability, completeness or accuracy of data transferred electronically. Recipients should when necessary request a hard copy version for verification. This drawing shall be read in conjunction with all architectural and other Consultants drawings and specifications and with such other written instructions as may be issued during the course of the contract. Figured dimensions shall be taken in preference to scaling. All level, datum points and dimensions on this drawing shall be verified by the builder on site. All discrepancies shall be referred to the architect for direction before proceeding with any works.

**MDP acknowledges the Cammeraygal people as the traditional custodians of this land**  
©Copyright  
These drawings and designs and the copyright thereof are the property of Morrison Design Partnership Pty. Ltd. and must not be altered, used, retained, or copied wholly or in part without the written permission of Morrison Design Partnership Pty. Ltd. ACN 001 595 288.

**SURVEY NOTES**  
Survey data included in this drawing is based on survey drawing and is provided for preliminary design purposes only. As this drawing is based on information supplied by others, reference must be made to original survey drawings verified against site conditions.

**DO NOT SCALE THIS DRAWING.**

REV	DATE	AMENDMENT	INITIALS	CHECK
P1	2024-11-14	CONCEPT DESIGN	TM	
P2	2024-11-22	CONCEPT DESIGN	TM	
P3	2024-12-03	FOR INFORMATION	TM	
P4	2024-12-12	FOR INFORMATION	TM	
P5	2025-03-20	FOR CLIENT APPROVAL	TM	
DA01	2025-04-09	FOR DA SUBMISSION	TM	

CLIENT  
BELINDA MORGAN

PROJECT  
**MORGAN DECK  
EXTENSION**  
60 ALEXANDER ST COLLAROY  
S.P.81259

DRAWING TITLE  
**SOUTH ELEVATION**

DEVELOPMENT APPLICATION


PROJECT NO.	DRAWING NO.	REVISION
<b>3388</b>	<b>DA202</b>	<b>DA01</b>
SCALE	: As indicated @ A3	
DRAWN	:	
DATE	: 2025-04-09	
www.mdp.com.au	NSW Nom Architect: Glen Ollerton #7621.	



LEGEND

- SITE BOUNDARY
- PROPOSED DECK
- EXISTING RESIDENCE
- EXISTING EASEMENT
- S

EXISTING SEWER
- EXISTING TREES

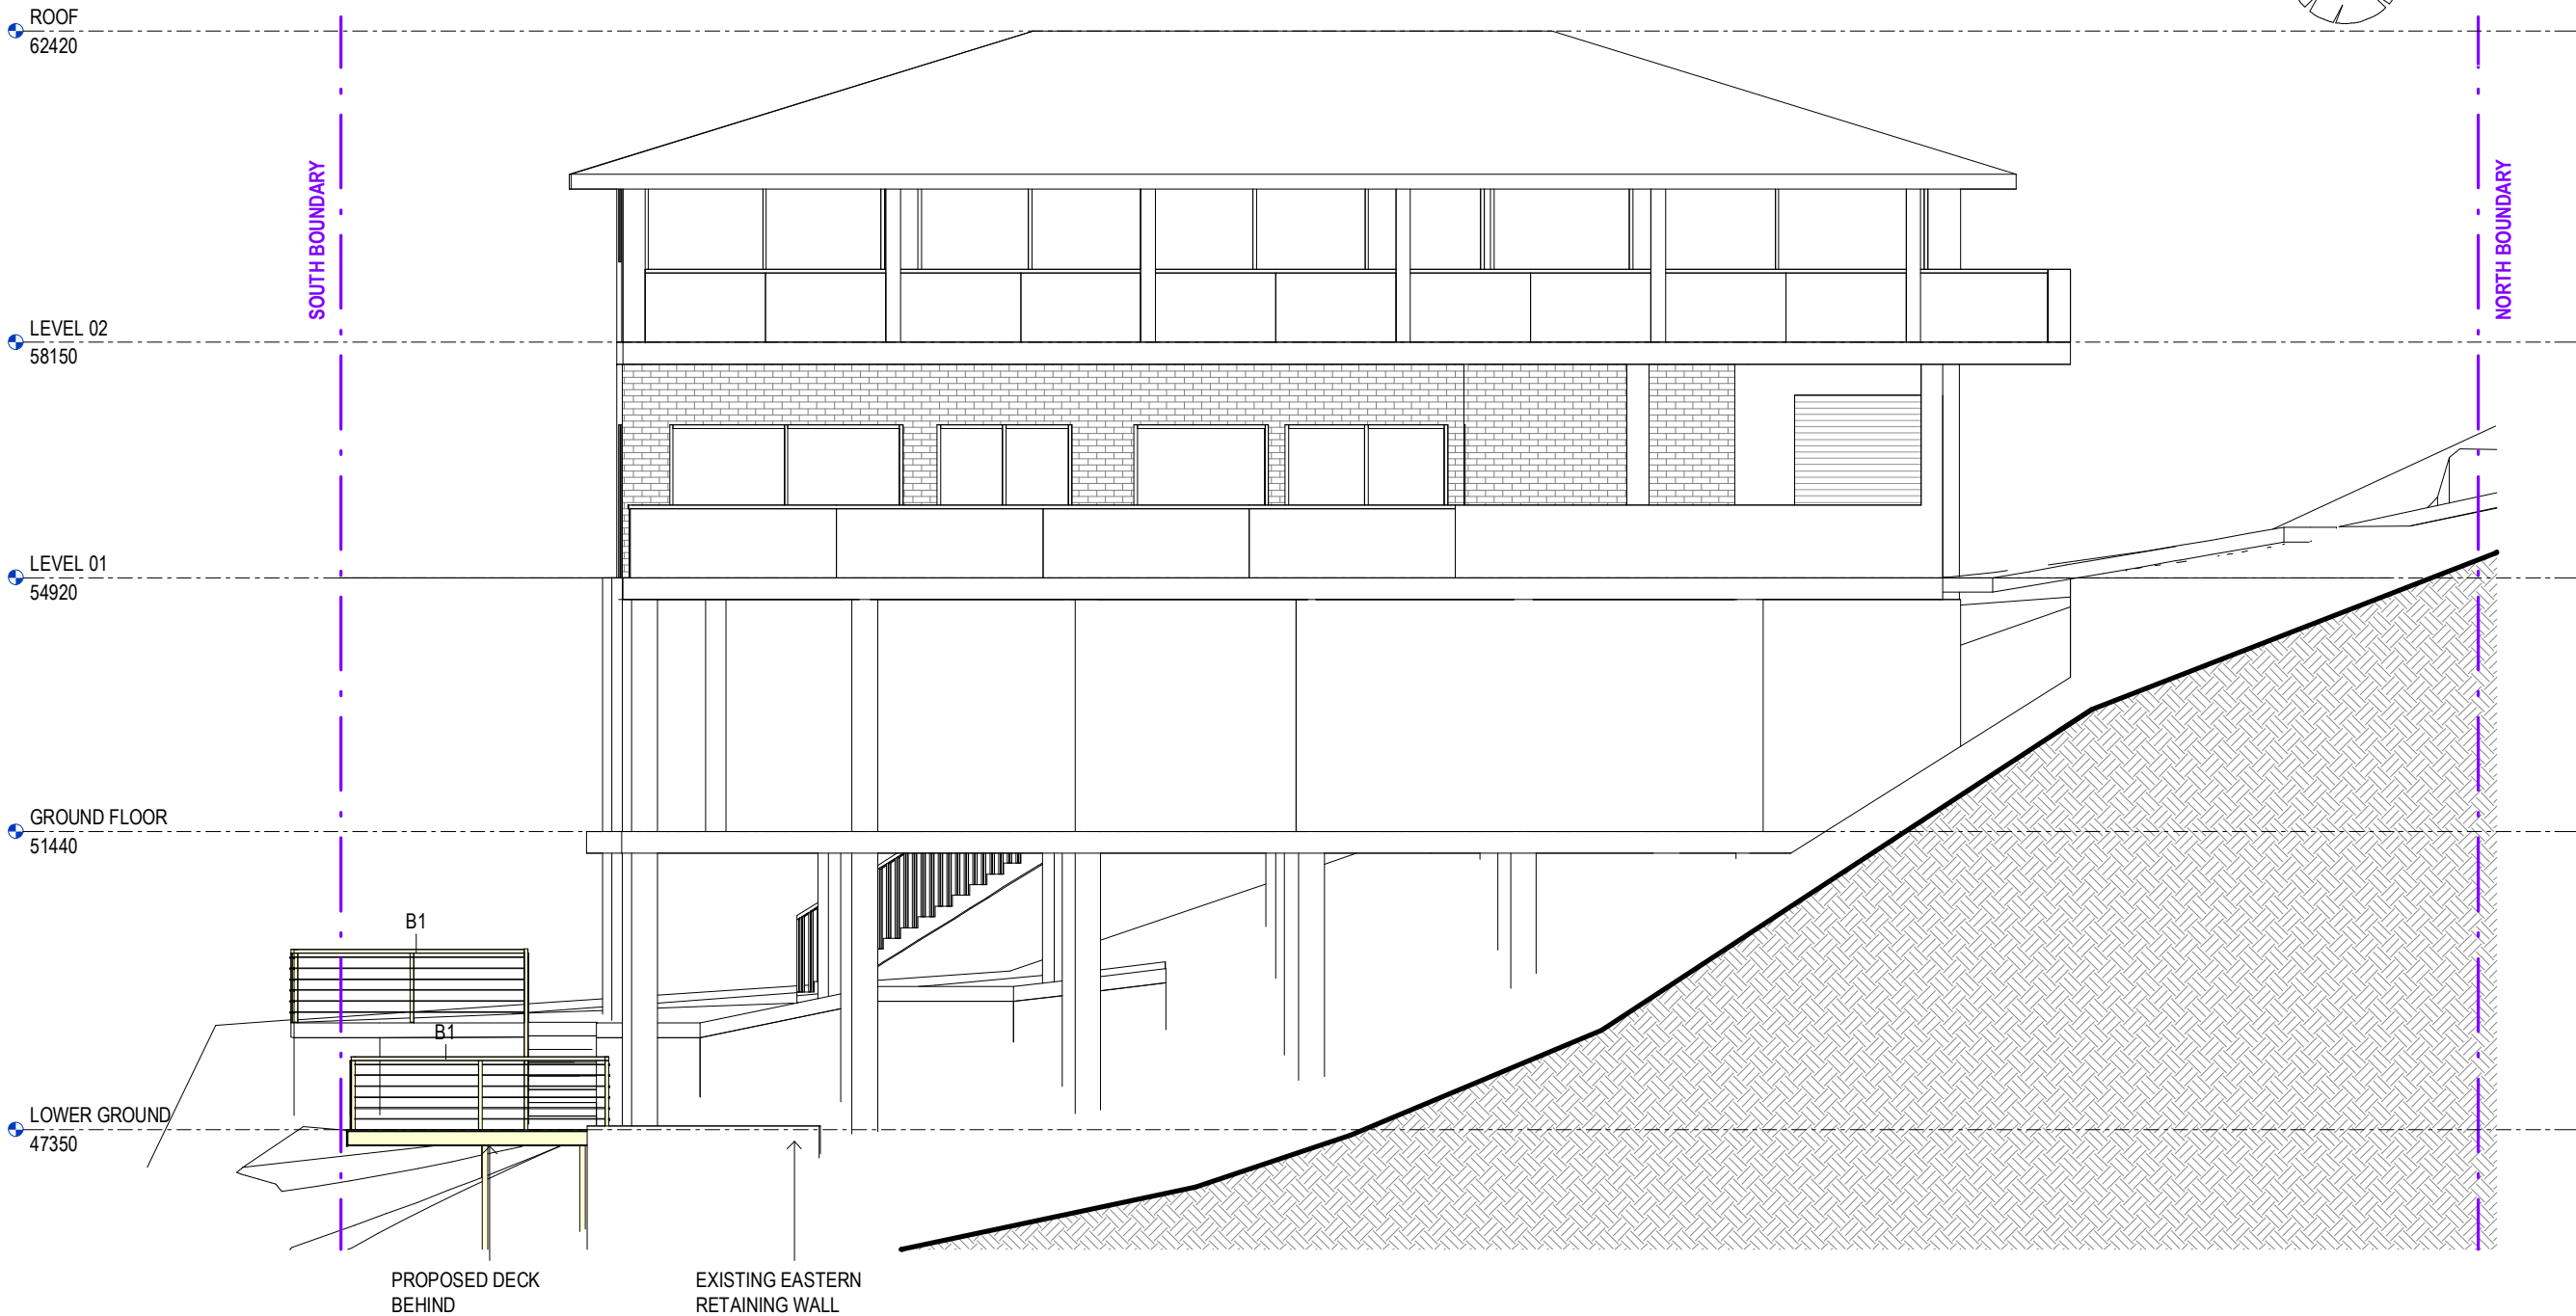

1 EAST ELEVATION

SCALE 1 : 100

**GENERAL NOTES**  
Morrison Design Partnership Pty. Limited accept no responsibility for the usability, completeness or accuracy of data transferred electronically. Recipients should when necessary request a hard copy version for verification. This drawing shall be read in conjunction with all architectural and other Consultants drawings and specifications and with such other written instructions as may be issued during the course of the contract. Figured dimensions shall be taken in preference to scaling. All level, datum points and dimensions on this drawing shall be verified by the builder on site. All discrepancies shall be referred to the architect for direction before proceeding with any works.

**MDP acknowledges the Cammeraygal people as the traditional custodians of this land**  
©Copyright  
These drawings and designs and the copyright thereof are the property of Morrison Design Partnership Pty. Ltd. and must not be altered, used, retained, or copied wholly or in part without the written permission of Morrison Design Partnership Pty. Ltd. ACN 001 595 288.

**SURVEY NOTES**  
Survey data included in this drawing is based on: survey drawing and is provided for preliminary design purposes only. As this drawing is based on information supplied by others, reference must be made to original survey drawings verified against site conditions.

**DO NOT SCALE THIS DRAWING.**

REV	DATE	AMENDMENT	INITIALS	CHECK
P1	2024-11-14	CONCEPT DESIGN	TM	
P2	2024-11-22	CONCEPT DESIGN	TM	
P3	2024-12-03	FOR INFORMATION	TM	
P4	2024-12-12	FOR INFORMATION	TM	
P6	2025-02-07	FOR DA APPROVAL	TM	
P6	2025-03-20	FOR CLIENT APPROVAL	TM	
DA01	2025-04-09	FOR DA SUBMISSION	TM	

CLIENT  
BELINDA MORGAN

PROJECT  
**MORGAN DECK  
EXTENSION**  
60 ALEXANDER ST COLLAROY  
S.P.81259

DRAWING TITLE  
**EAST ELEVATION**

DEVELOPMENT APPLICATION


PROJECT NO.	DRAWING NO.	REVISION
<b>3388</b>	<b>DA203</b>	<b>DA01</b>
SCALE	: As indicated @ A3	
DRAWN	:	
DATE	: 2025-04-09	
www.mdp.com.au	NSW Nom Architect: Glen Ollerton #7621.	

mdp  
architecture

LEGEND

- SITE BOUNDARY
- PROPOSED DECK
- EXISTING RESIDENCE
- EXISTING EASEMENT
- S

EXISTING SEWER
- EXISTING TREES

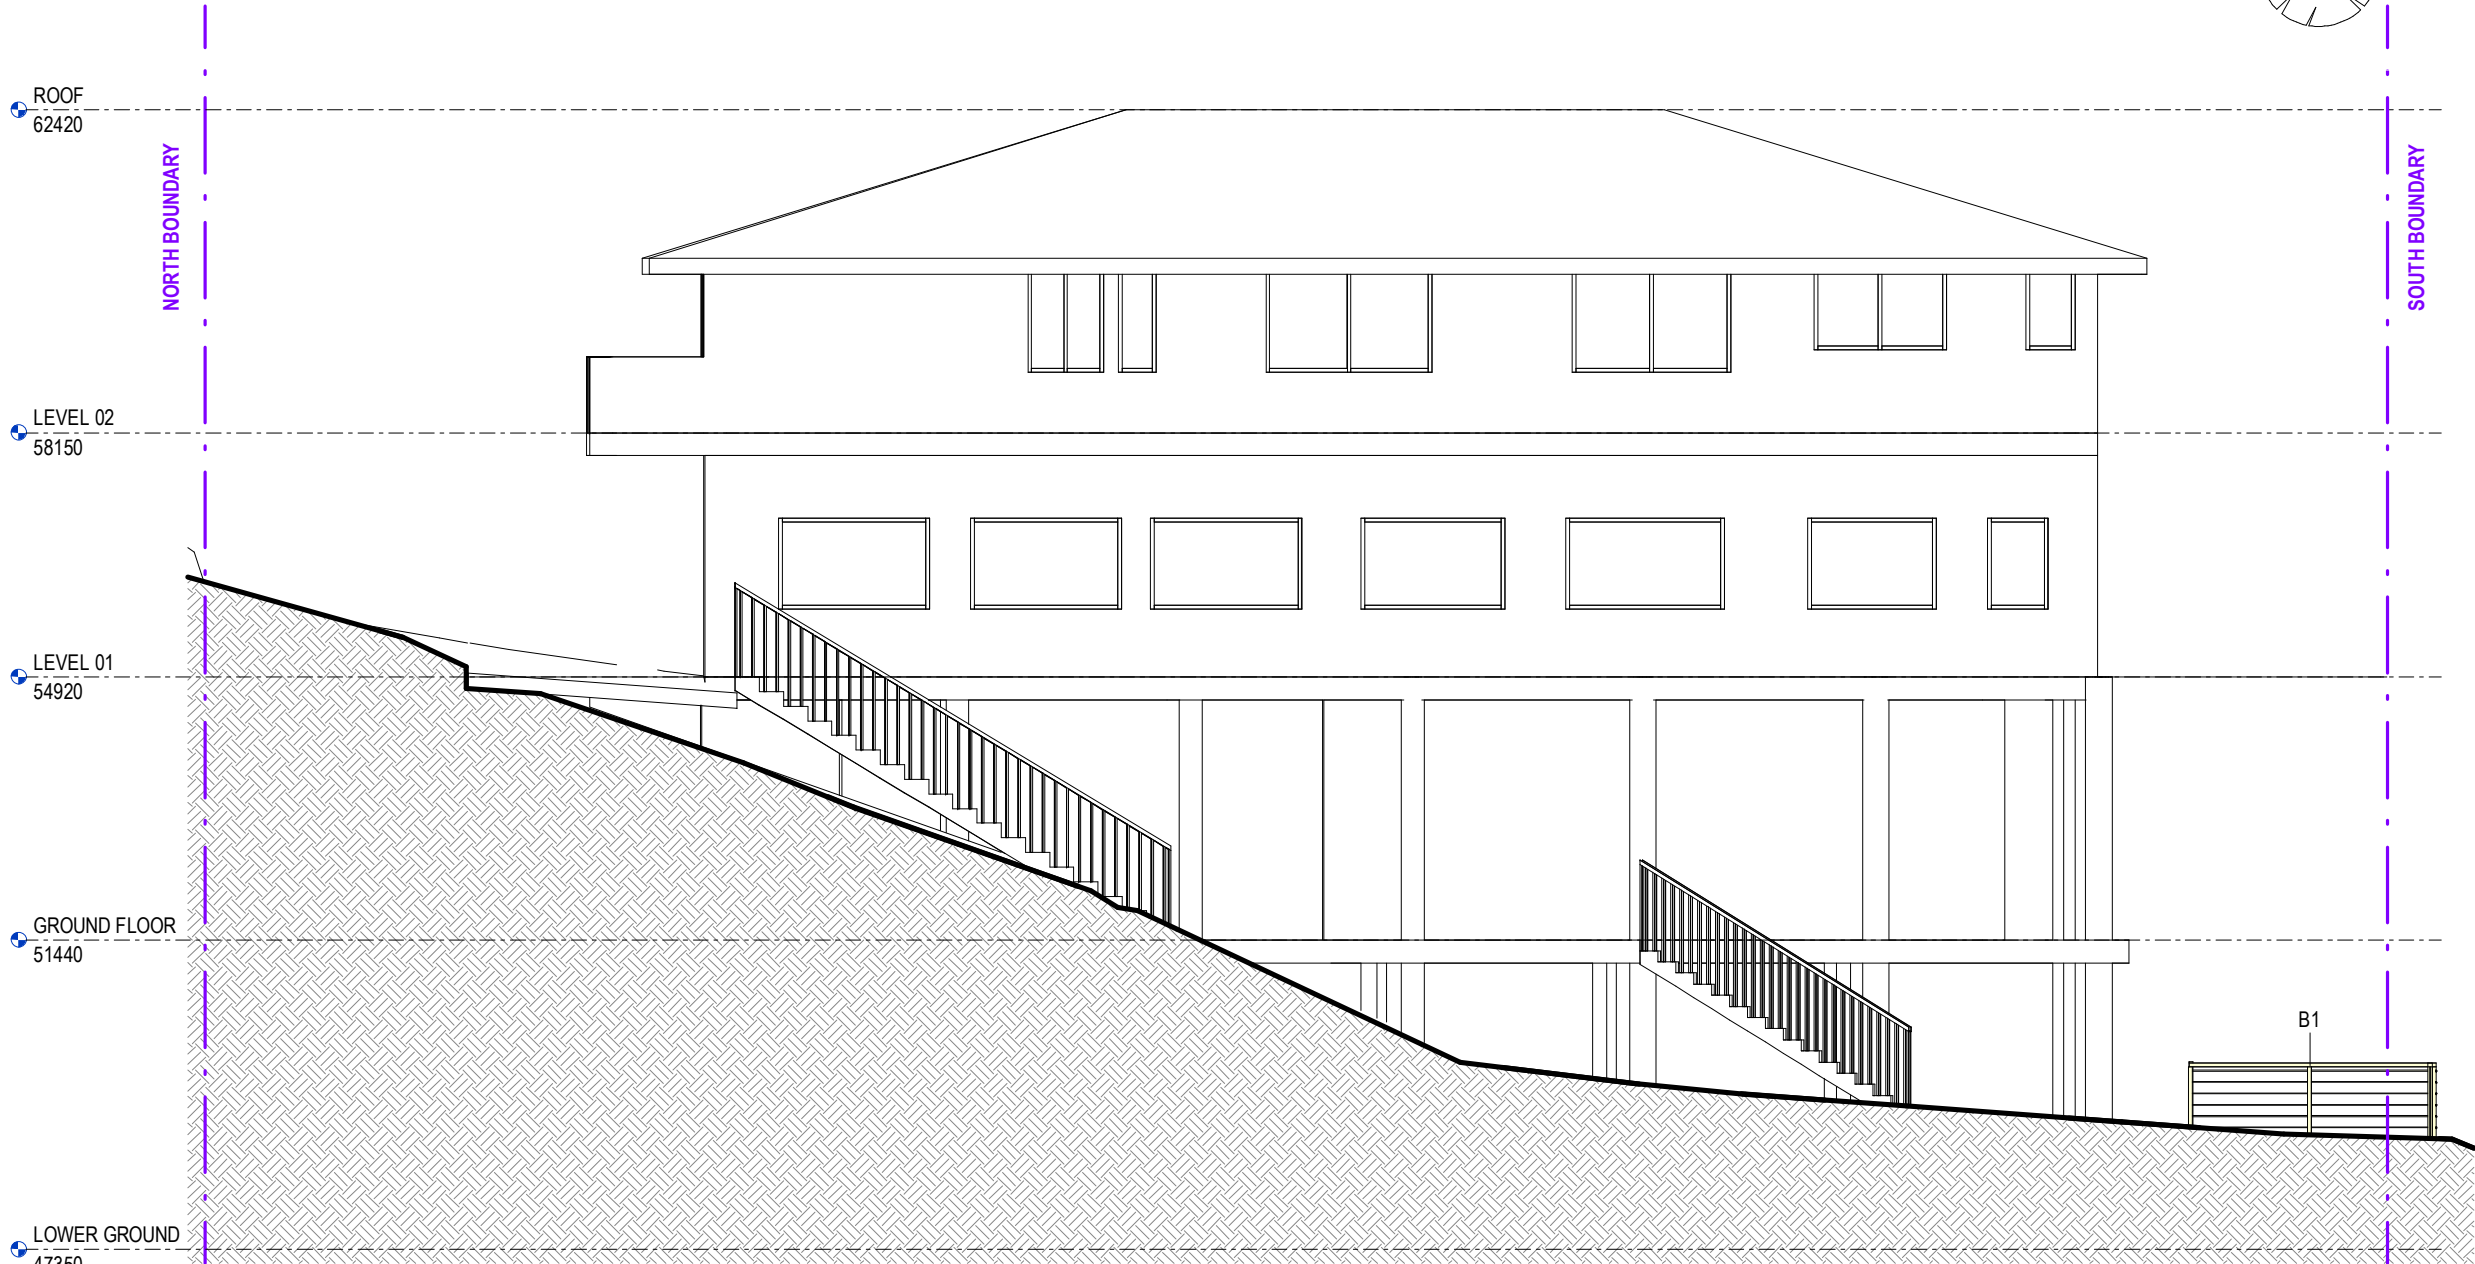

1 WEST ELEVATION  
SCALE 1 : 100

**GENERAL NOTES**  
Morrison Design Partnership Pty. Limited accept no responsibility for the usability, completeness or accuracy of data transferred electronically. Recipients should when necessary request a hard copy version for verification. This drawing shall be read in conjunction with all architectural and other Consultants drawings and specifications and with such other written instructions as may be issued during the course of the contract. Figured dimensions shall be taken in preference to scaling. All level, datum points and dimensions on this drawing shall be verified by the builder on site. All discrepancies shall be referred to the architect for direction before proceeding with any works.


**DO NOT SCALE THIS DRAWING.**

MDP acknowledges the Cammeraygal people as the traditional custodians of this land  
©Copyright  
These drawings and designs and the copyright thereof are the property of Morrison Design Partnership Pty. Ltd. and must not be altered, used, retained, or copied wholly or in part without the written permission of Morrison Design Partnership Pty. Ltd. ACN 001 595 288.

**SURVEY NOTES**  
Survey data included in this drawing is based on: survey drawing and is provided for preliminary design purposes only. As this drawing is based on information supplied by others, reference must be made to original survey drawings verified against site conditions.

REV	DATE	AMENDMENT	INITIALS	CHECK
P1	2024-11-14	CONCEPT DESIGN	TM	
P2	2024-11-22	CONCEPT DESIGN	TM	
P3	2024-12-03	FOR INFORMATION	TM	
P4	2024-12-12	FOR INFORMATION	TM	
P6	2025-02-07	FOR DA APPROVAL	TM	
P6	2025-03-20	FOR CLIENT APPROVAL	TM	
DA01	2025-04-09	FOR DA SUBMISSION	TM	


CLIENT  
BELINDA MORGAN

 


PROJECT  
**MORGAN DECK  
EXTENSION**  
60 ALEXANDER ST COLLAROY  
S.P.81259

DRAWING TITLE  
**WEST ELEVATION**  
**DEVELOPMENT APPLICATION**

PROJECT NO.	DRAWING NO.	REVISION
<b>3388</b>	<b>DA204</b>	<b>DA01</b>
SCALE	: As indicated @ A3	
DRAWN	:	
DATE	: 2025-04-09	
www.mdpa.com.au	NSW Nom Architect: Glen Ollerton #7621.	

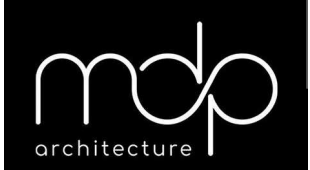




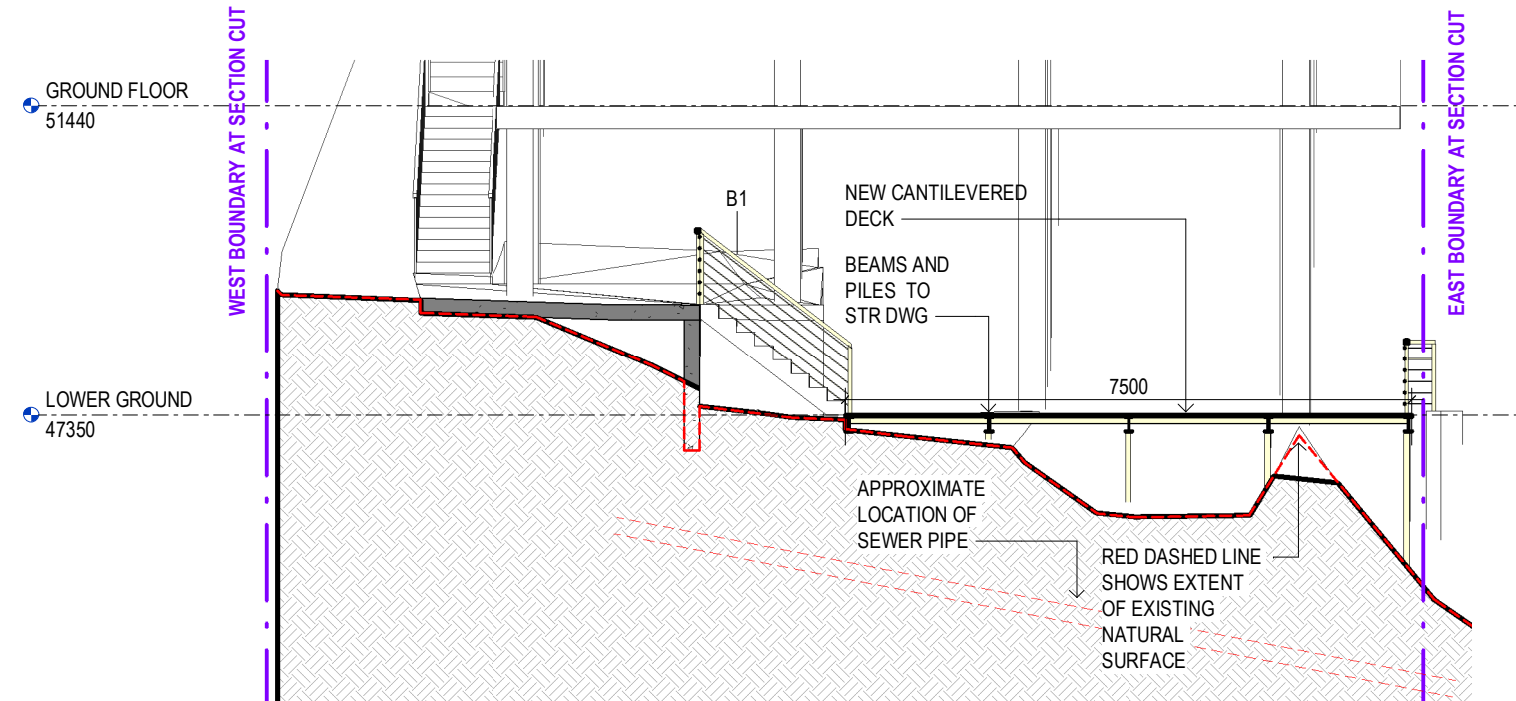


- LEGEND**
- SITE BOUNDARY
  - EXISTING WALLS/ FLOORS/ ROOF- CUT
  - NEW WALLS/ FLOORS/ ROOF- CUT
  - NEW SCOPE OF WORK

**1** Section A  
SCALE 1 : 100

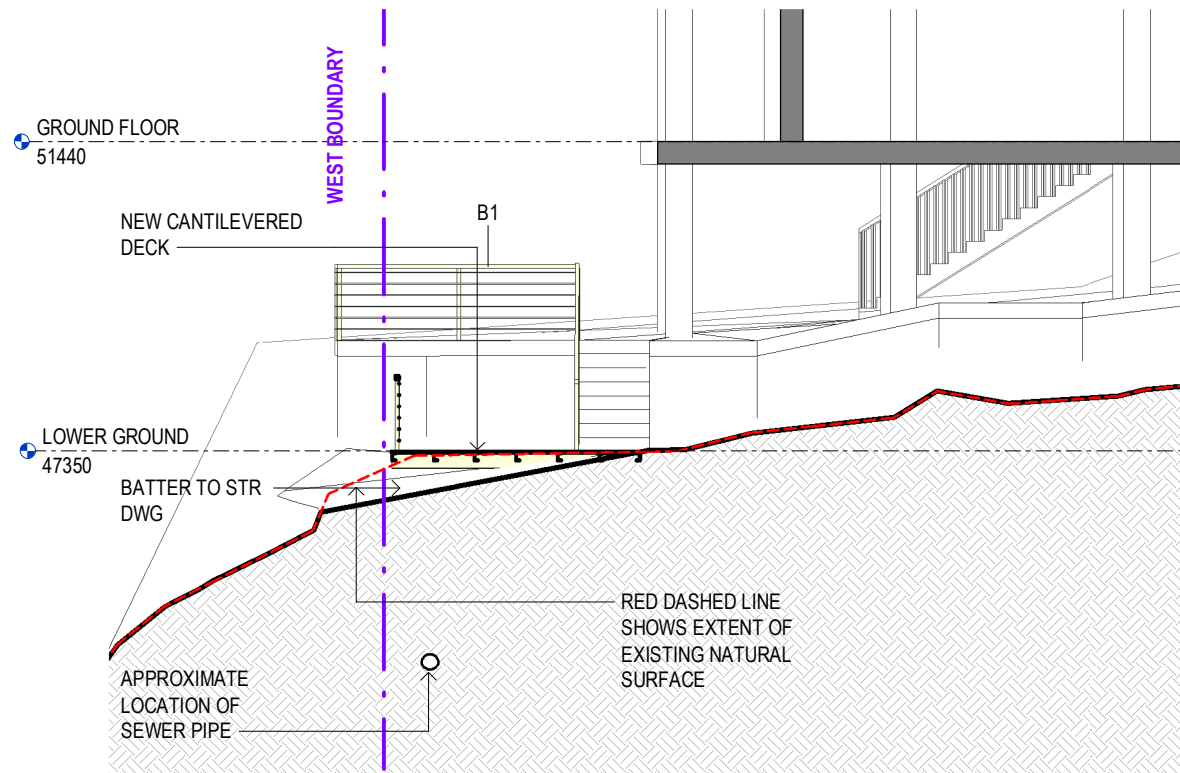

**2** Section B  
SCALE 1 : 100

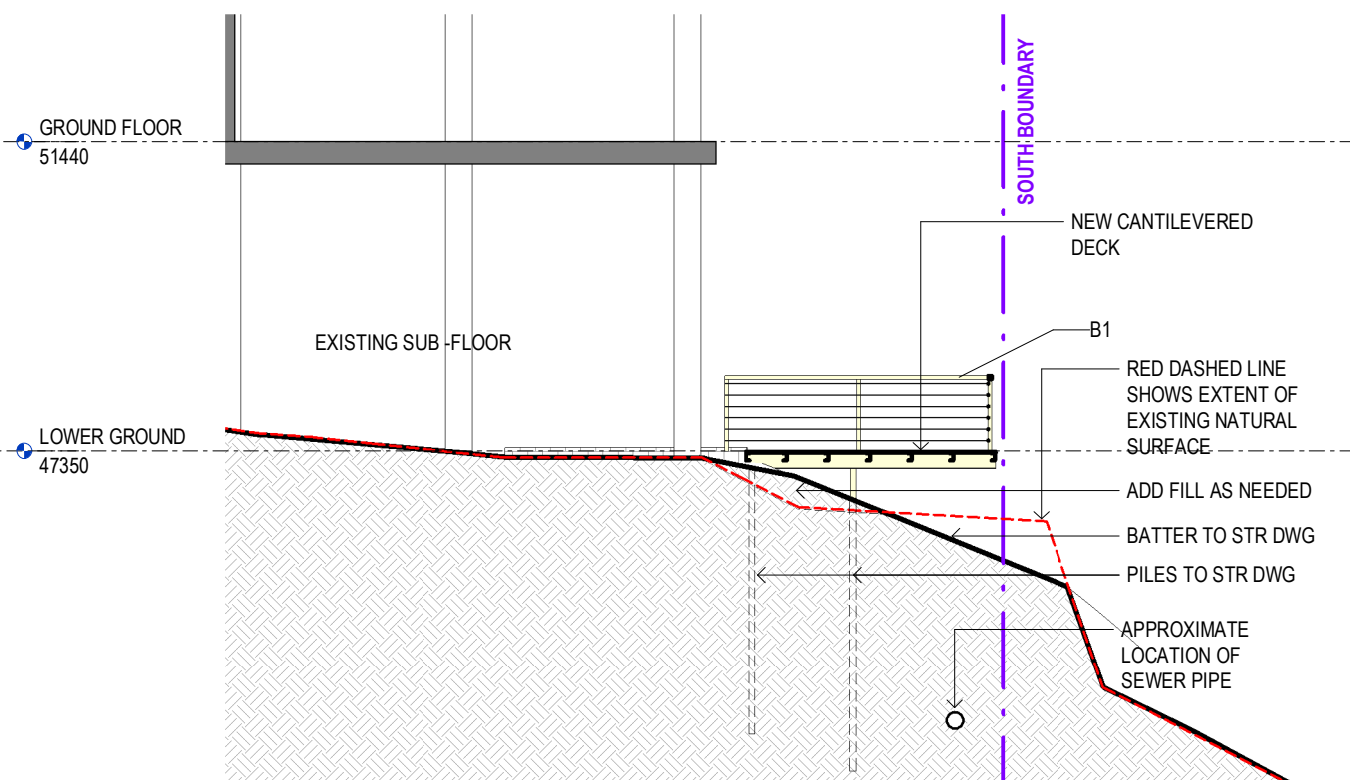


**3** Section C  
SCALE 1 : 100


<div>GENERAL NOTES</div> <div>Morrison Design Partnership Pty. Limited accept no responsibility for the usability, completeness or accuracy of data transferred electronically. Recipients should when necessary request a hard copy version for verification. This drawing shall be read in conjunction with all architectural and other Consultants drawings and specifications and with such other written instructions as may be issued during the course of the contract. Figure dimensions shall be taken in preference to scaling. All level, datum points and dimensions on this drawing shall be verified by the builder on site. All discrepancies shall be referred to the architect for direction before proceeding with any works.</div> <div>DO NOT SCALE THIS DRAWING.</div>	<div>MDP acknowledges the Cammeraygal people as the traditional custodians of this land</div> <div>©Copyright</div> <div>These drawings and designs and the copyright thereof are the property of Morrison Design Partnership Pty. Ltd. and must not be altered, used, retained, or copied wholly or in part without the written permission of Morrison Design Partnership Pty. Ltd. ACN 001 595 288.</div> <div>SURVEY NOTES</div> <div>Survey data included in this drawing is based on: survey drawing and is provided for preliminary design purposes only. As this drawing is based on information supplied by others, reference must be made to original survey drawings verified against site conditions.</div>	<table><tr><th>REV</th><th>DATE</th><th>AMENDMENT</th><th>INITIALS</th><th>CHECK</th></tr><tr><td>P1</td><td>2024-11-14</td><td>CONCEPT DESIGN</td><td>TM</td><td></td></tr><tr><td>P2</td><td>2024-11-22</td><td>CONCEPT DESIGN</td><td>TM</td><td></td></tr><tr><td>P3</td><td>2024-12-03</td><td>FOR INFORMATION</td><td>TM</td><td></td></tr><tr><td>P4</td><td>2024-12-12</td><td>FOR INFORMATION</td><td>TM</td><td></td></tr><tr><td>P6</td><td>2025-02-07</td><td>FOR DA APPROVAL</td><td>TM</td><td></td></tr><tr><td>P6</td><td>2025-03-20</td><td>FOR CLIENT APPROVAL</td><td>TM</td><td></td></tr><tr><td>DA01</td><td>2025-04-09</td><td>FOR DA SUBMISSION</td><td>TM</td><td></td></tr></table>	REV	DATE	AMENDMENT	INITIALS	CHECK	P1	2024-11-14	CONCEPT DESIGN	TM		P2	2024-11-22	CONCEPT DESIGN	TM		P3	2024-12-03	FOR INFORMATION	TM		P4	2024-12-12	FOR INFORMATION	TM		P6	2025-02-07	FOR DA APPROVAL	TM		P6	2025-03-20	FOR CLIENT APPROVAL	TM		DA01	2025-04-09	FOR DA SUBMISSION	TM		<div>CLIENT</div> <div>BELINDA MORGAN</div> <div>60 ALEXANDER ST COLLAROY</div> <div>S.P.81259</div>
REV	DATE	AMENDMENT	INITIALS	CHECK																																							
P1	2024-11-14	CONCEPT DESIGN	TM	
P2	2024-11-22	CONCEPT DESIGN	TM	
P3	2024-12-03	FOR INFORMATION	TM	
P4	2024-12-12	FOR INFORMATION	TM	
P6	2025-02-07	FOR DA APPROVAL	TM	
P6	2025-03-20	FOR CLIENT APPROVAL	TM	
DA01	2025-04-09	FOR DA SUBMISSION	TM	
<div></div>	
<div></div>	
<div></div>	
<div></div>	
<div></div>	

PROJECT  
**MORGAN DECK  
EXTENSION**  
60 ALEXANDER ST COLLAROY  
S.P.81259

DRAWING TITLE  
**SECTIONS**  
  
**DEVELOPMENT APPLICATION**

PROJECT NO.	DRAWING NO.	REVISION
<b>3388</b>	<b>DA301</b>	<b>DA01</b>
SCALE : 1 : 100 @ A3		
DRAWN :		
DATE : 2025-04-09		
www.mdp.com.au NSW Nom Architect: Glen Ollerton #7621.		

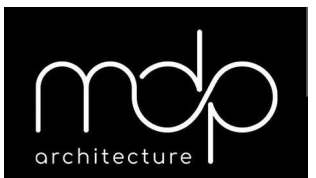

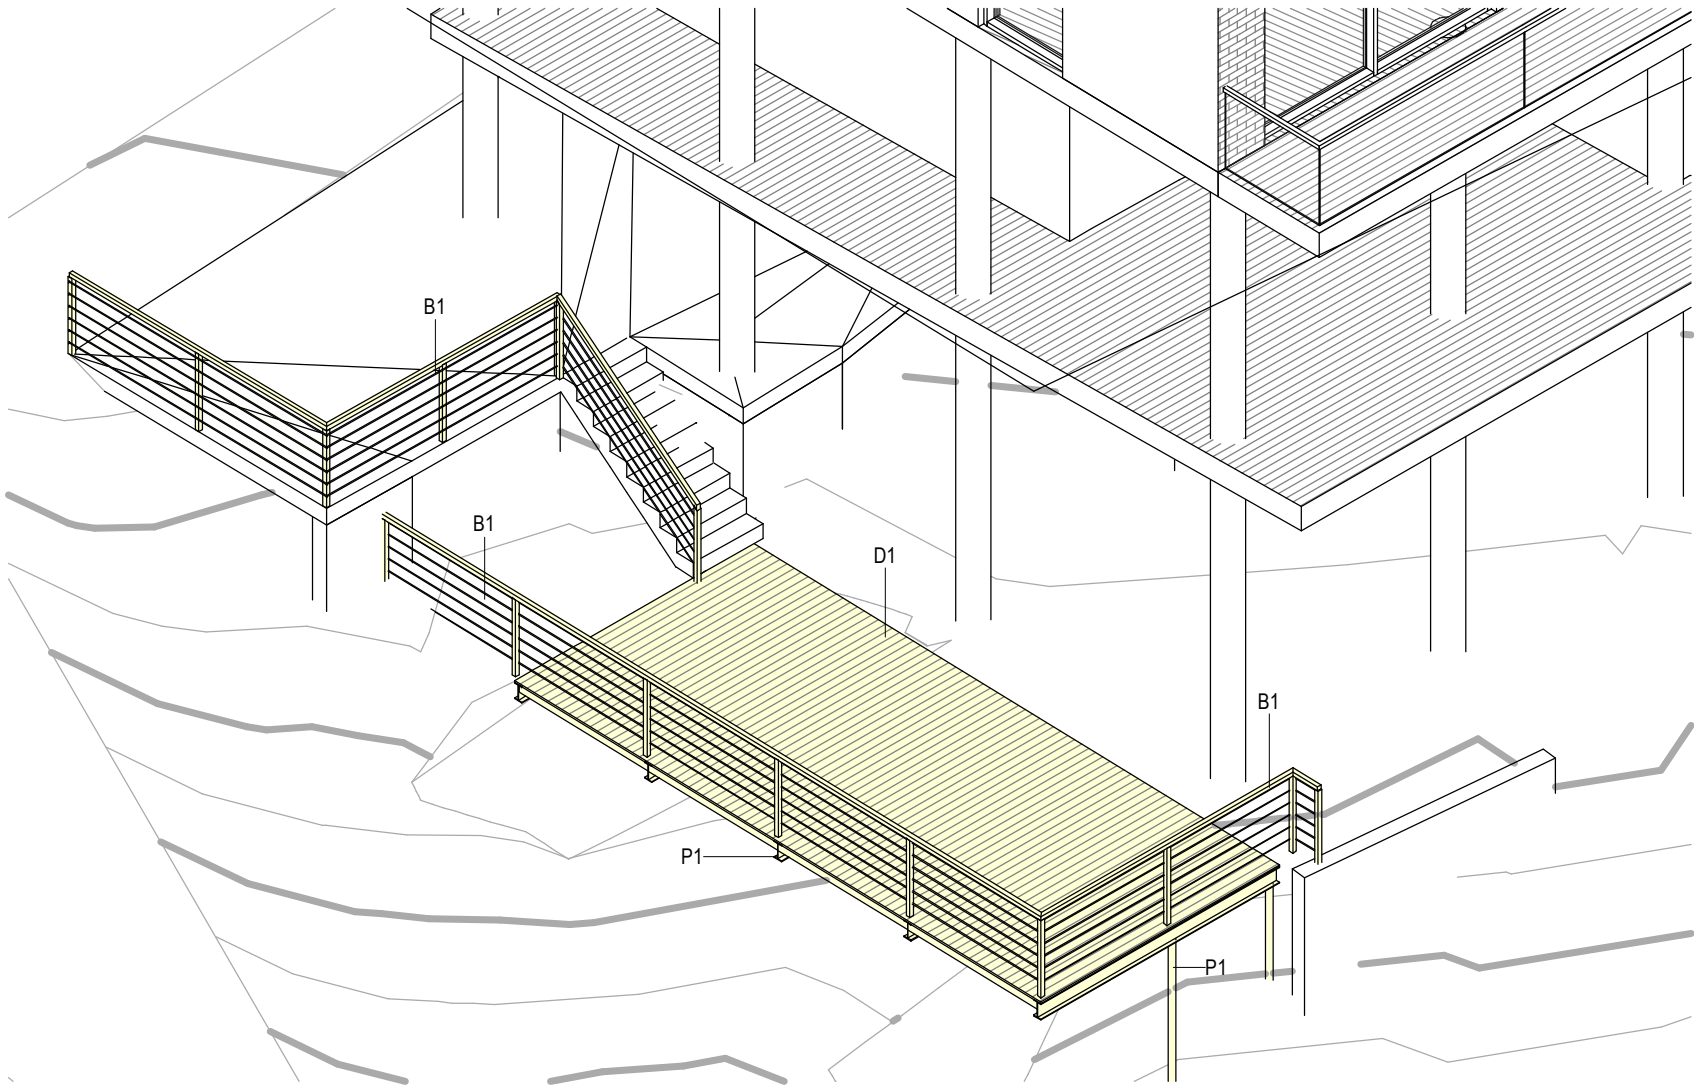

1 3D VIEW- NEW DECK AND BALUSTRADE  
SCALE



B1- WIRED BALUSTRADE



D1- ALUMINIUM DECK

P1-DARK PAINT TO DECK STRUCTURE

GENERAL NOTES

Morrison Design Partnership Pty. Limited accept no responsibility for the usability, completeness or accuracy of data transferred electronically. Recipients should when necessary request a hard copy version for verification. This drawing shall be read in conjunction with all architectural and other Consultants drawings and specifications and with such other written instructions as may be issued during the course of the contract. Figured dimensions shall be taken in preference to scaling. All level, datum points and dimensions on this drawing shall be verified by the builder on site. All discrepancies shall be referred to the architect for direction before proceeding with any works.

DO NOT SCALE THIS DRAWING.

MDP acknowledges the Cammeraygal people as the traditional custodians of this land

©Copyright

These drawings and designs and the copyright thereof are the property of Morrison Design Partnership Pty. Ltd. and must not be altered, used, retained, or copied wholly or in part without the written permission of Morrison Design Partnership Pty. Ltd. ACN 001 595 288.

SURVEY NOTES

Survey data included in this drawing is based on: survey drawing and is provided for preliminary design purposes only. As this drawing is based on information supplied by others, reference must be made to original survey drawings verified against site conditions.

REV

DATE

AMENDMENT

INITIALS

CHECK

P1

2024-11-14

CONCEPT DESIGN

TM

P2

2024-11-22

CONCEPT DESIGN

TM

P3

2024-12-03

FOR INFORMATION

TM

P4

2024-12-12

FOR INFORMATION

TM

P5

2025-02-07

FOR DA APPROVAL

TM

P6

2025-03-20

FOR CLIENT APPROVAL

TM

DA01

2025-04-09

FOR DA SUBMISSION

TM

CLIENT

BELINDA MORGAN

0

PROJECT  
**MORGAN DECK  
EXTENSION**  
60 ALEXANDER ST COLLAROY  
S.P.81259

DRAWING TITLE  
**MATERIAL BOARD**  
**DEVELOPMENT APPLICATION**

PROJECT NO.	DRAWING NO.	REVISION
<b>3388</b>	<b>DA930</b>	<b>DA01</b>
SCALE	: @ A3	
DRAWN	:	
DATE	: 2025-04-09	
www.mdp.com.au	NSW Nom Architect: Glen Ollerton #7621.	

