

# ALTERATIONS AND ADDITIONS

## 34 PAVILION STREET, QUEENSCLIFF NSW 2096

PROJECT NUMBER: HA2313

DATE: 14/07/2025

CLIENT: JAN BEACH

SHEET N°	SHEET NAME
A0.01	COVER SHEET
A1.01	SITE AND SITE ANALYSIS PLAN
A1.02	SITE CALCULATIONS PLAN
A1.03	DEMOLISHING PLANS
A1.04	GROUND & L1 FLOOR PLANS
A1.05	ATTIC AND ROOF PLANS
A2.01	NORTH ELEVATIONS
A2.02	SOUTH ELEVATION
A2.03	EAST ELEVATION
A2.04	WEST ELEVATION
A3.01	SECTIONS
A4.01	SHADOW DIAGRAM 21.06-9AM
A4.02	SHADOW DIAGRAM 21.06-12PM
A4.03	SHADOW DIAGRAM 21.06-3PM
A5.01	SCHEDULE OF COLOURS AND MATERIALS
A5.02	BASIX NOTES
A5.03	BASIX NOTES
A10.01	3D IMAGE
A10.02	3D IMAGE



14/07/2025


K

**cvma**•architects

ARCHITECTURE • INTERIORS

CVMA ARCHITECTS  
NOMINATED ARCHITECT: Alexander Chougam | ARN: 7196

CVMAARCHITECTS.COM.AU  
0403313035

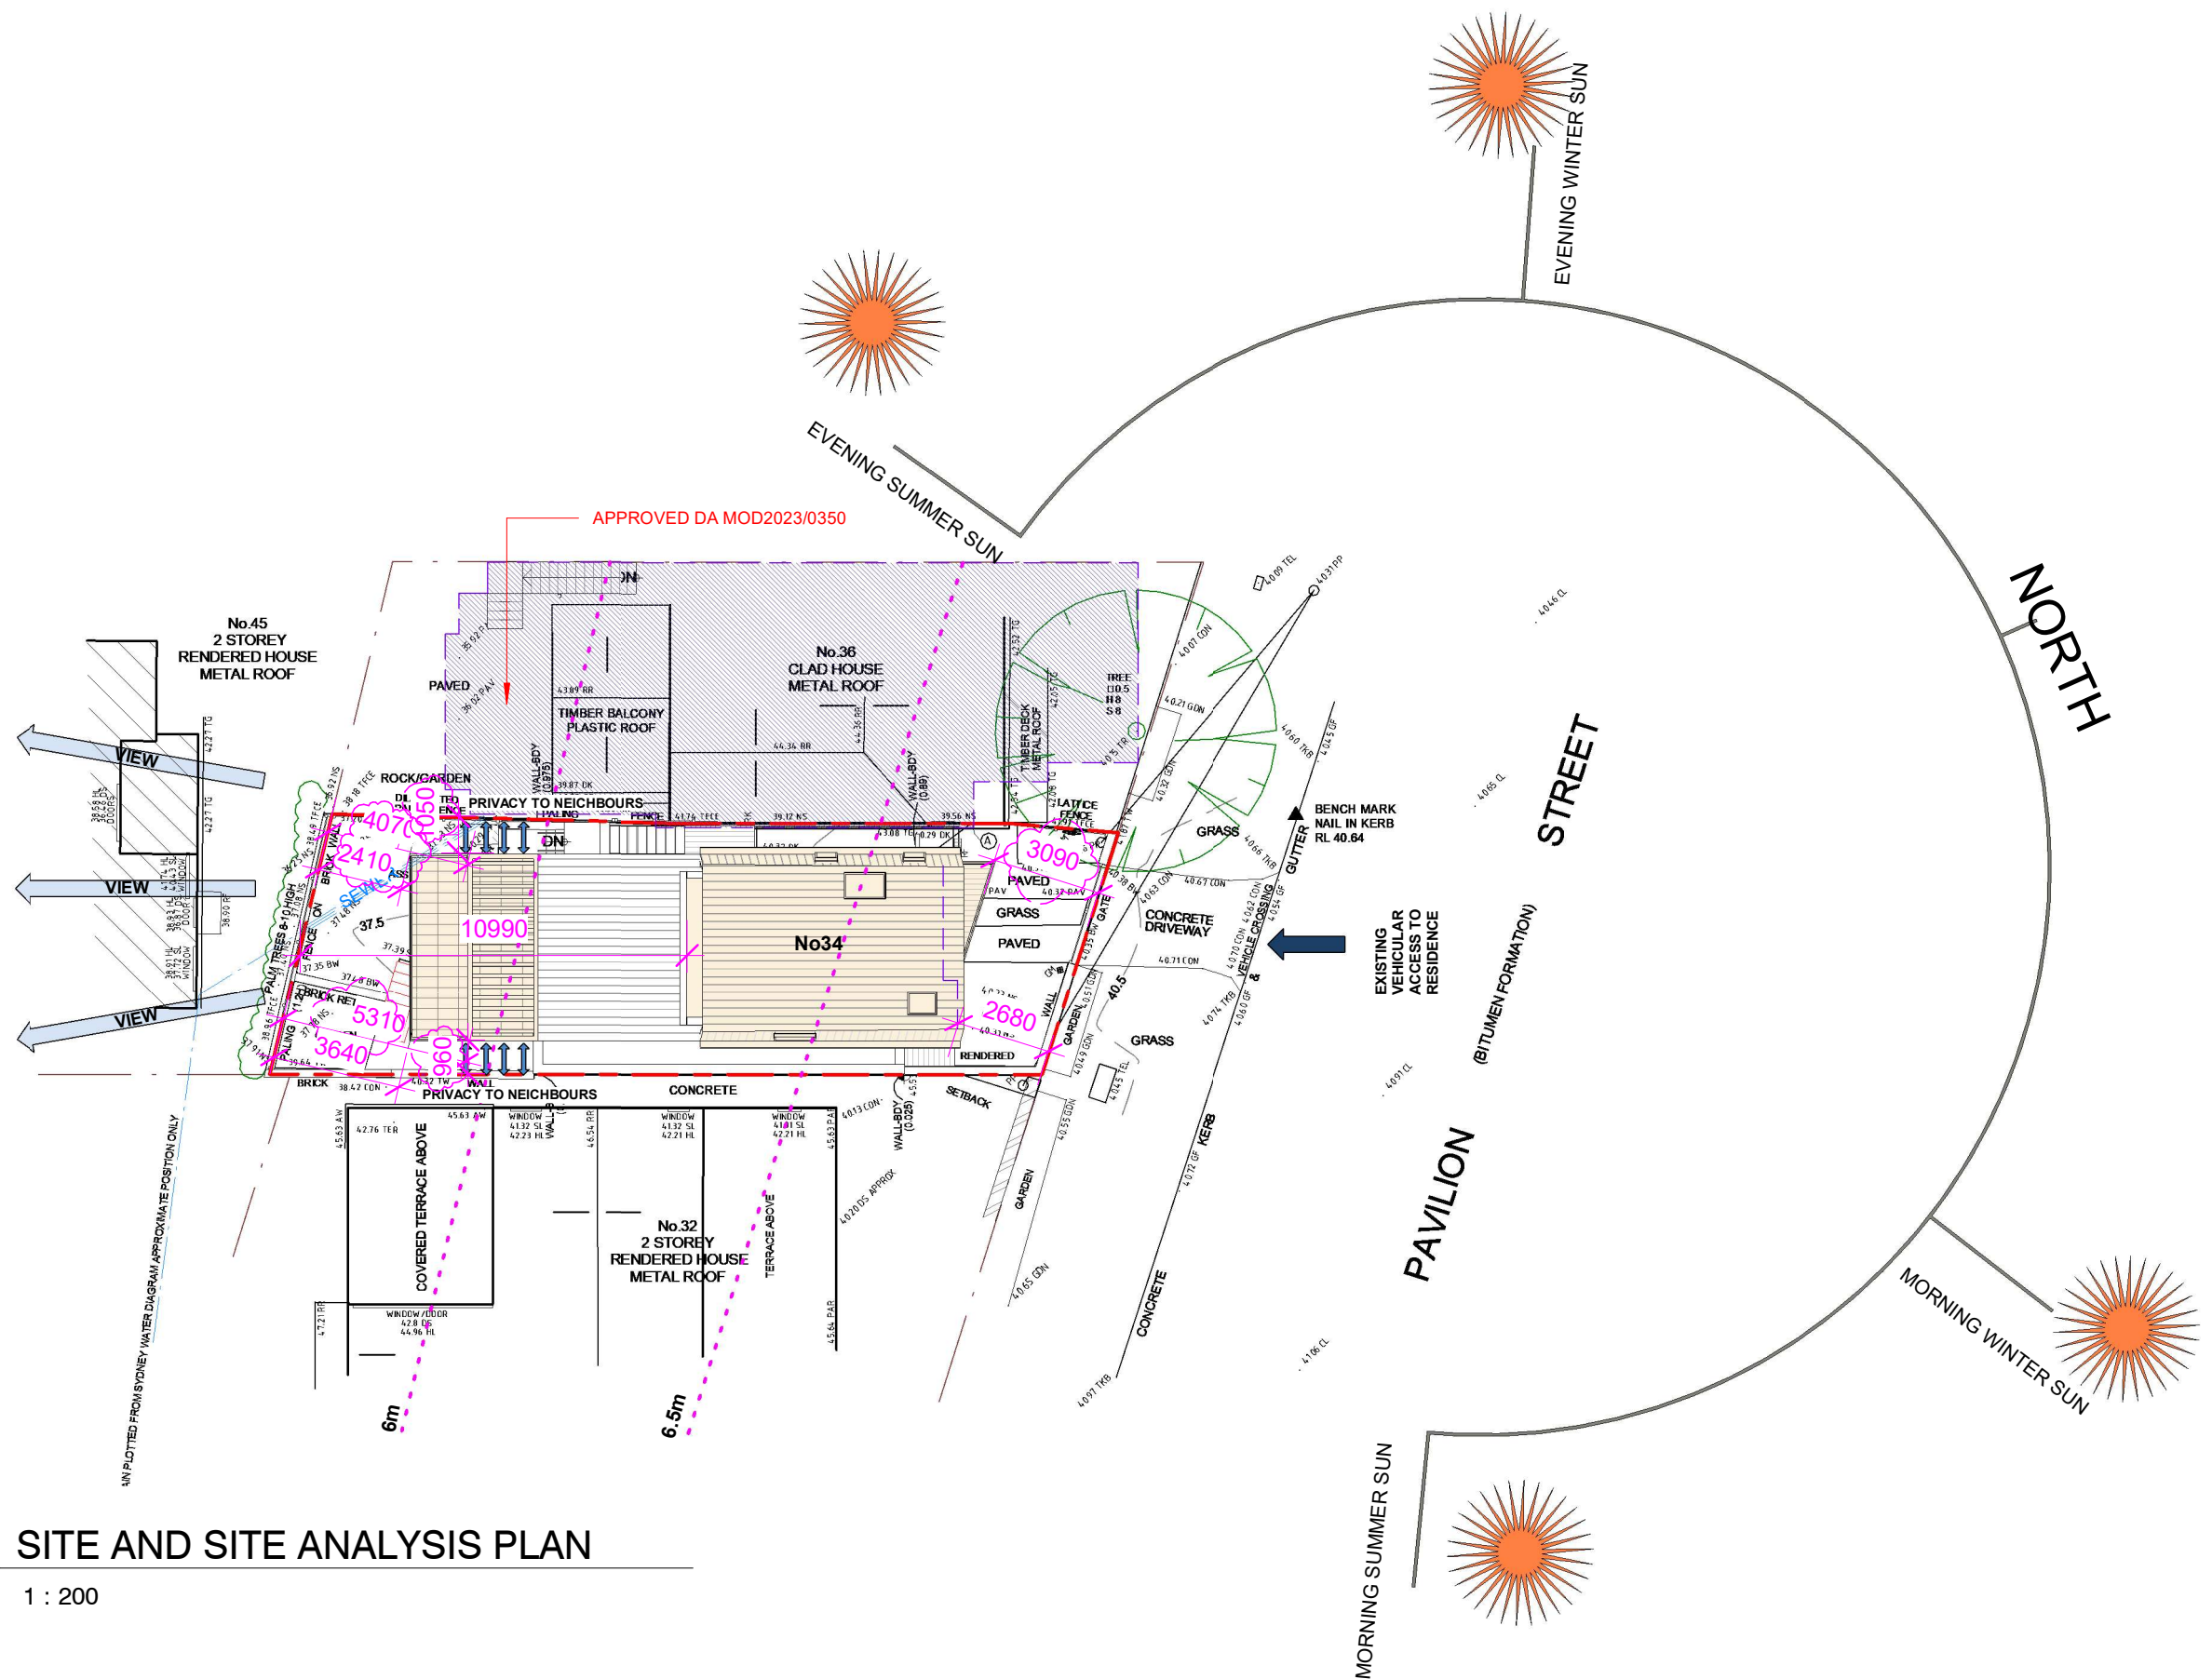

1 SITE AND SITE ANALYSIS PLAN  
A2.01 1 : 200

CVMA ARCHITECTS NOMINATED ARCHITECT No7196  
t: 0293450984 m: 0403313035 e: cvmaarchitects@gmail.com w: CVMAARCHITECTS.COM.AU


Contractor to verify all dimensions on site before commencing work CVMA Architects is to be notified of any discrepancies in the dimensions and setting out of the work. Copyright of design shown hereon is retained by this office. Authority is required for any reproduction. NOT FOR CONSTRUCTION

ISSUE	REVISIONS	DATE
B	FINAL DESIGN	20/12/2023
C	SECTION 4.55	12/02/2024
D	SECTION 4.55	14/02/2024
E	SECTION 4.55	21/02/2024
F	DA ISSUE	04/03/2024
G	SECTION 4.55 COORDINATION	09/07/2025
H	SECTION 4.55	14/07/2025





**cvma\_architects**  
ARCHITECTURE • INTERIORS

DRAWING SITE AND SITE ANALYSIS PLAN  
PROJECT ALTERATIONS AND ADDITIONS  
ADDRESS 34 PAVILION STREET, QUEENSCLIFF NSW 2096  
CLIENT JAN BEACH


DRAWN BY NV  
CHECKED BY AC  
SCALE As indicated@A3  
JOB NO HA2313  
DRAWING NO A1.01 H

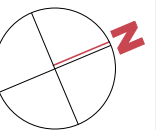




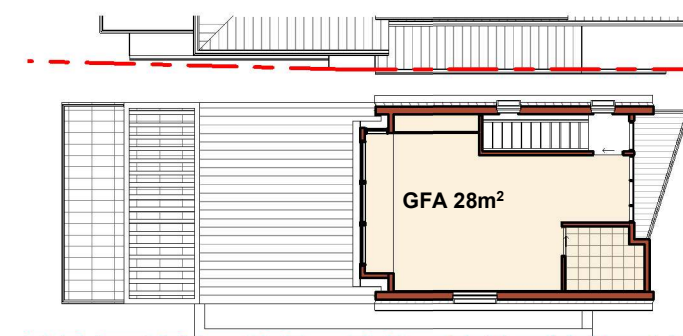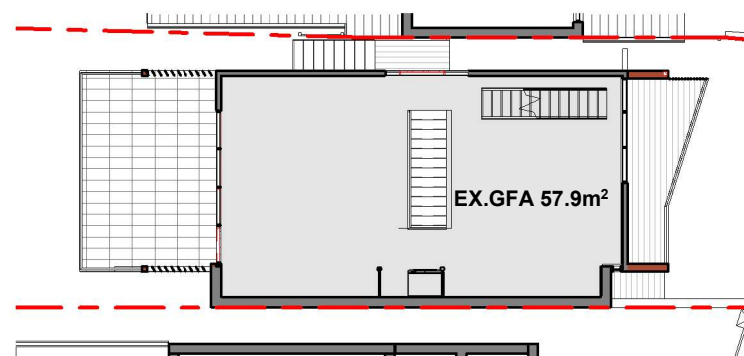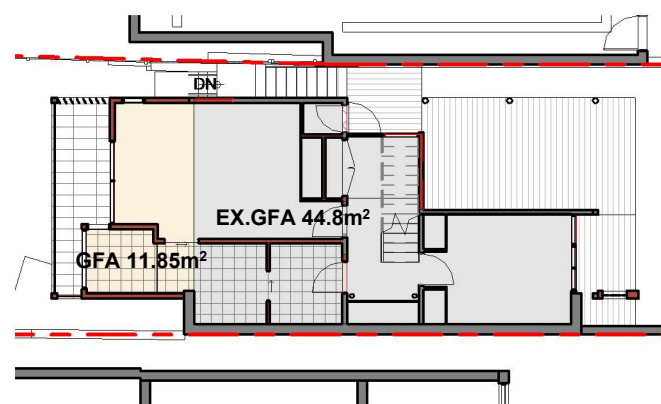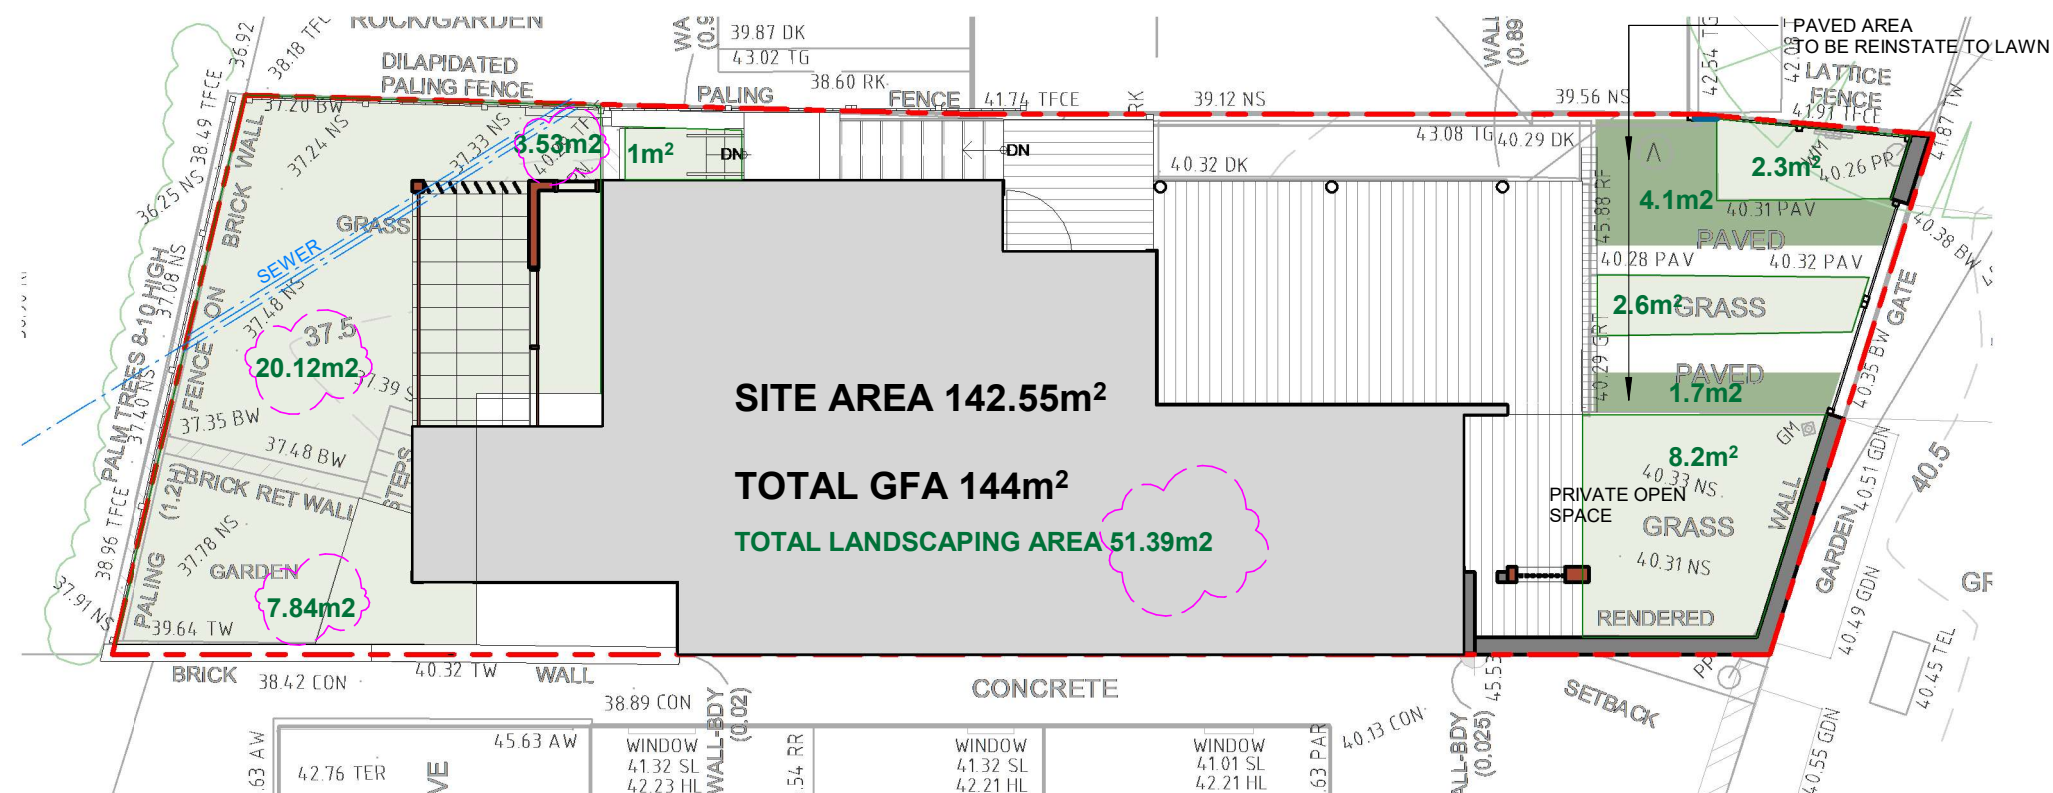


ISSUE	REVISIONS	DATE
A	SECTION 4.55	12/02/2024
B	SECTION 4.55	14/02/2024
C	SECTION 4.55	21/02/2024
D	DA ISSUE	04/03/2024
E	SECTION 4.55 COORDINATION	09/07/2025
F	SECTION 4.55	14/07/2025

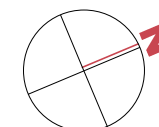

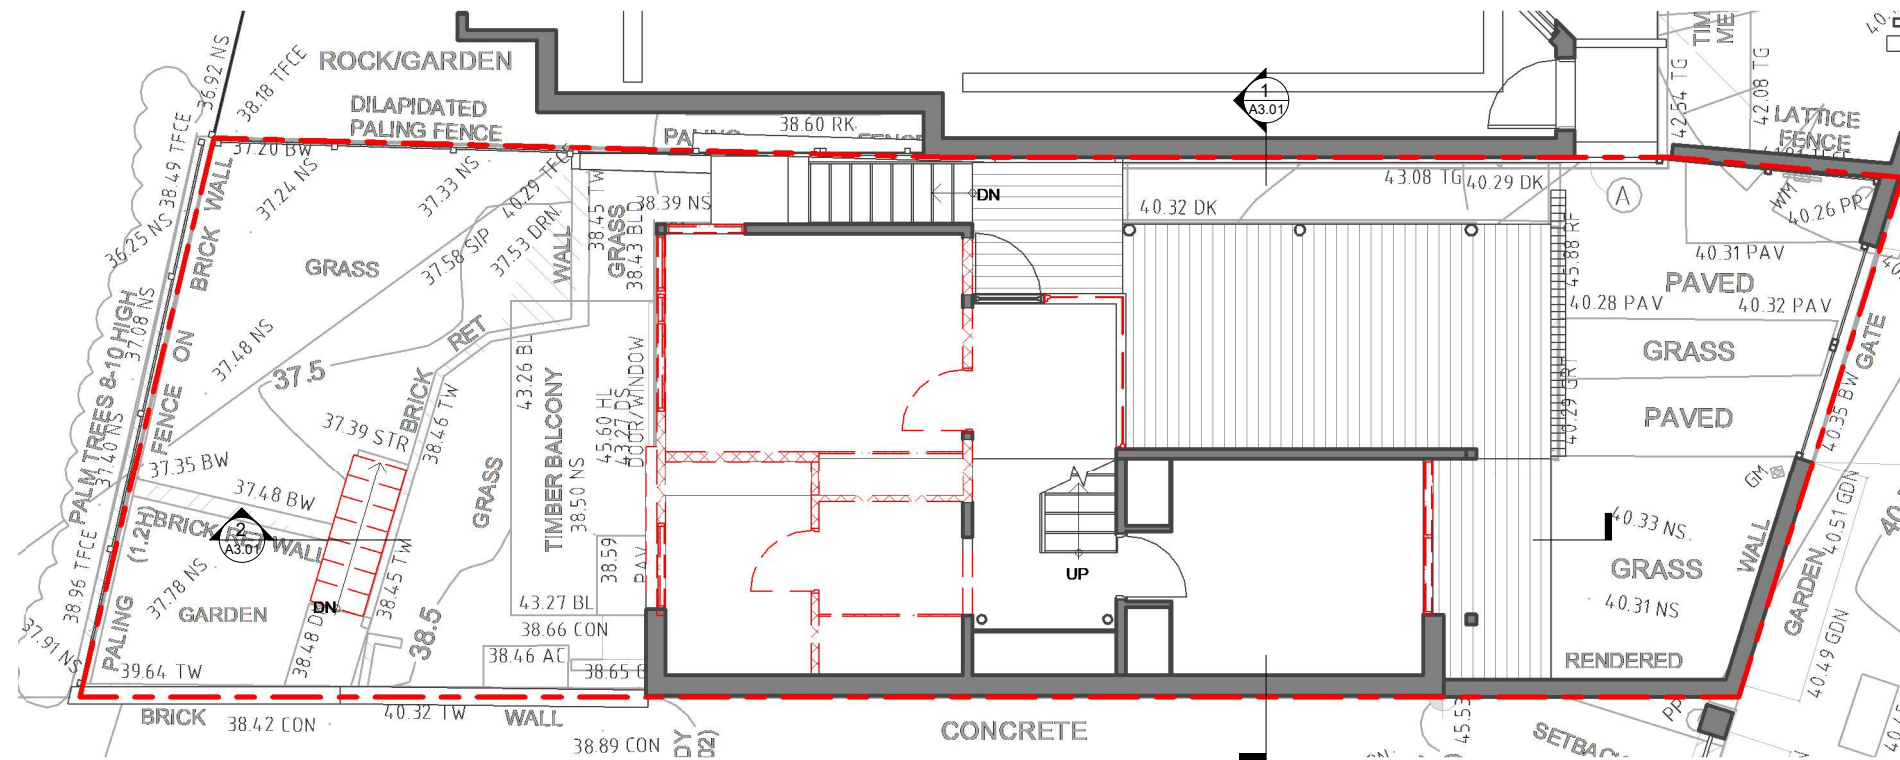

1 EXISTING GROUND FLOOR & PROPOSED DEMOLISHING

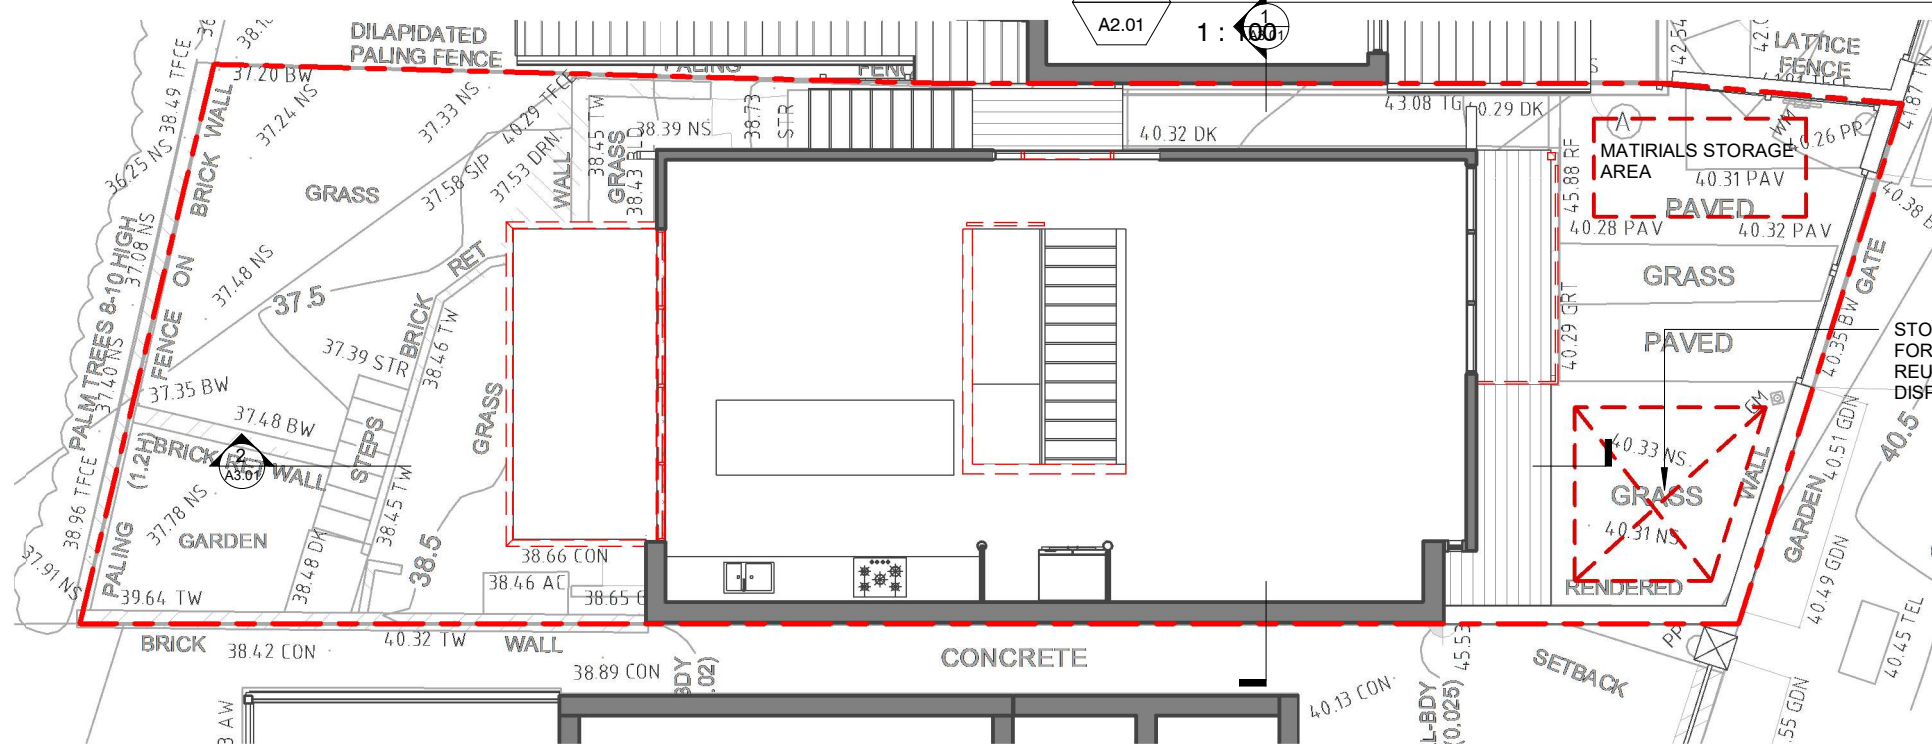

2 EXISTING LEVEL 1 PLAN & PROPOSED DEMOLISHING

- EXISTING WALL
- NEW WALL
- PROPOSED ADDITION
- PROPOSED DEMOLISHING

CVMA ARCHITECTS NOMINATED ARCHITECT No7196  
t: 0293450984 m: 0403313035 e: cvmaarchitects@gmail.com w: CVMAARCHITECTS.COM.AU


Contractor to verify all dimensions on site before commencing work CVMA Architects is to be notified of any discrepancies in the dimensions and setting out of the work. Copyright of design shown hereon is retained by this office. Authority is required for any reproduction.

ISSUE	REVISIONS	DATE
C	FINAL DESIGN	20/12/2023
D	SECTION 4.55	12/02/2024
E	SECTION 4.55	14/02/2024
F	SECTION 4.55	21/02/2024
G	DA ISSUE	04/03/2024
H	SECTION 4.55 COORDINATION	09/07/2025
I	SECTION 4.55	14/07/2025

**cvma\_architects**  
ARCHITECTURE • INTERIORS

DRAWING DEMOLISHING PLANS  
PROJECT ALTERATIONS AND ADDITIONS  
ADDRESS 34 PAVILION STREET, QUEENSCLIFF NSW 2096  
CLIENT JAN BEACH




DRAWN BY NV  
CHECKED BY AC  
SCALE 1 : 100@A3  
JOB NO HA2313  
DRAWING NO A1.03 I

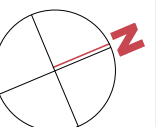



PROPOSED  
STAIR TO  
BCA REQUIREMENTS

PROPOSED  
STEPS TO  
BCA REQUIREMENTS

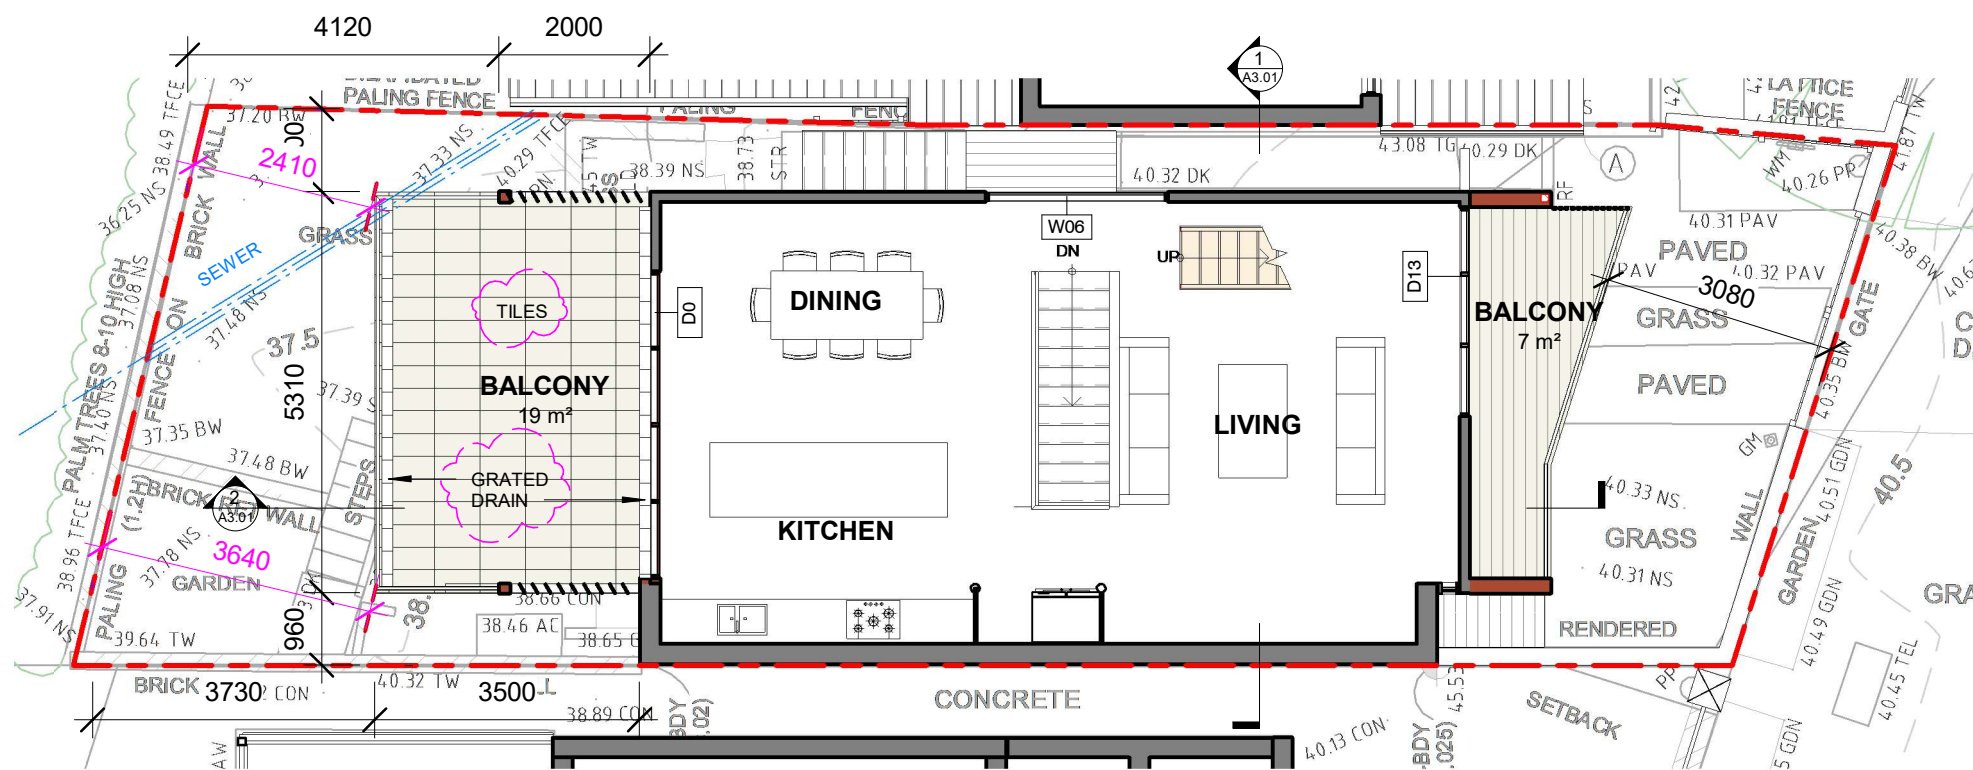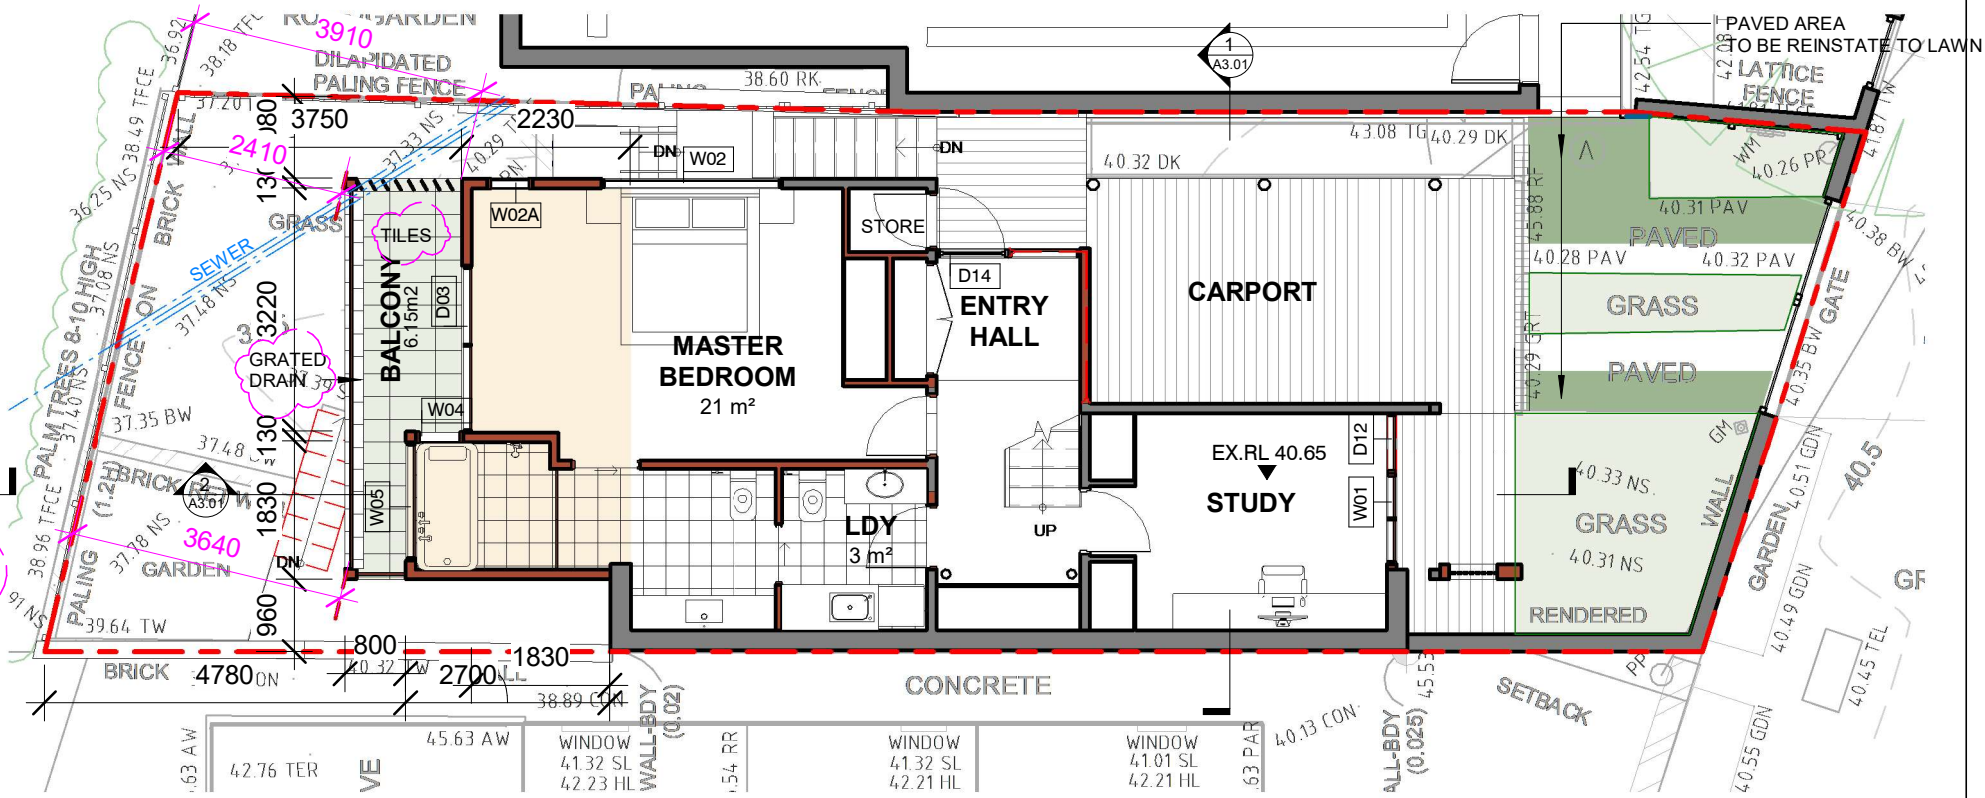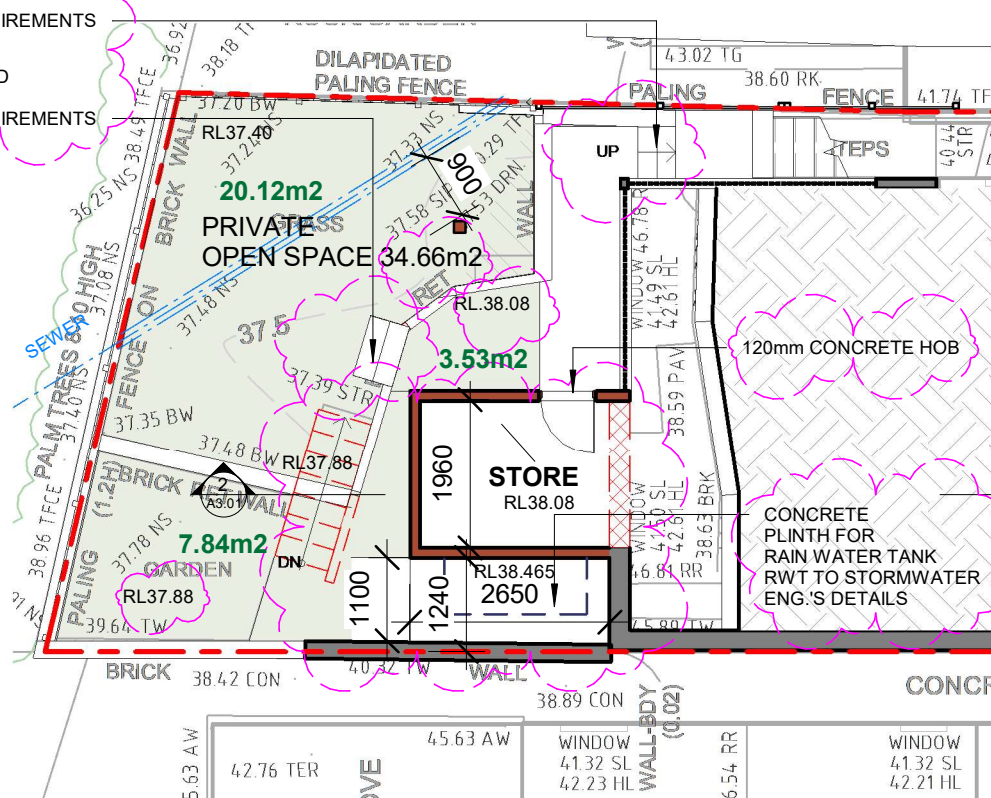

- EXISTING WALL
- NEW WALL
- PROPOSED ADDITION
- PROPOSED DEMOLISHING

CVMA ARCHITECTS NOMINATED ARCHITECT No7196  
t: 0293450984 m: 0403313035 e: cvmaarchitects@gmail.com w: CVMAARCHITECTS.COM.AU


Contractor to verify all dimensions on site before commencing work CVMA Architects is to be notified of any discrepancies in the dimensions and setting out of the work. Copyright of design shown hereon is retained by this office. Authority is required for any reproduction. NOT FOR CONSTRUCTION


ISSUE	REVISIONS	DATE
D	FINAL DESIGN	20/12/2023
E	SECTION 4.55	12/02/2024
F	SECTION 4.55	14/02/2024
G	SECTION 4.55	21/02/2024
H	DA ISSUE	04/03/2024
I	SECTION 4.55 COORDINATION	09/07/2025
J	SECTION 4.55	14/07/2025

cvma\_architects  
ARCHITECTURE • INTERIORS


DRAWING GROUND & L1 FLOOR PLANS  
PROJECT ALTERATIONS AND ADDITIONS  
ADDRESS 34 PAVILION STREET, QUEENSLIFF NSW 2096  
CLIENT JAN BEACH

DRAWN BY NV  
CHECKED BY AC  
SCALE 1 : 100@A3  
JOB NO HA2313  
DRAWING NO A1.04 J

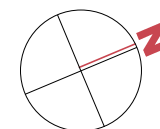

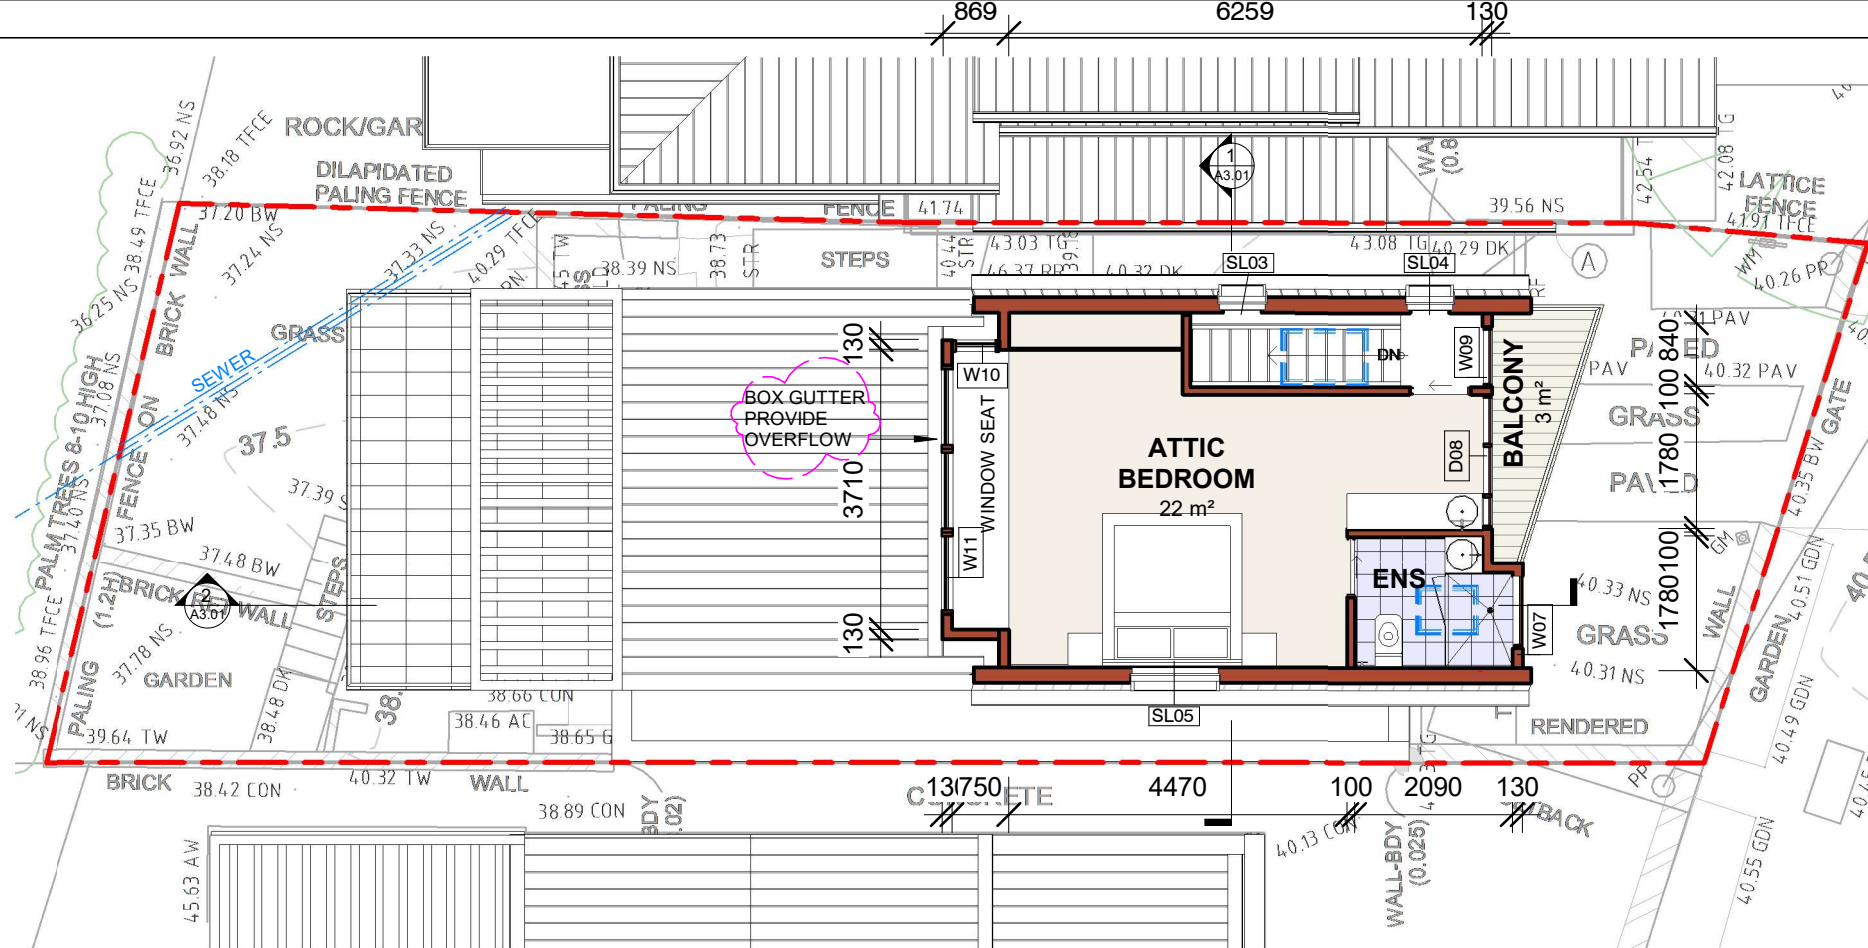

**1 ATTIC FLOOR PLAN**  
A2.01 1 : 100

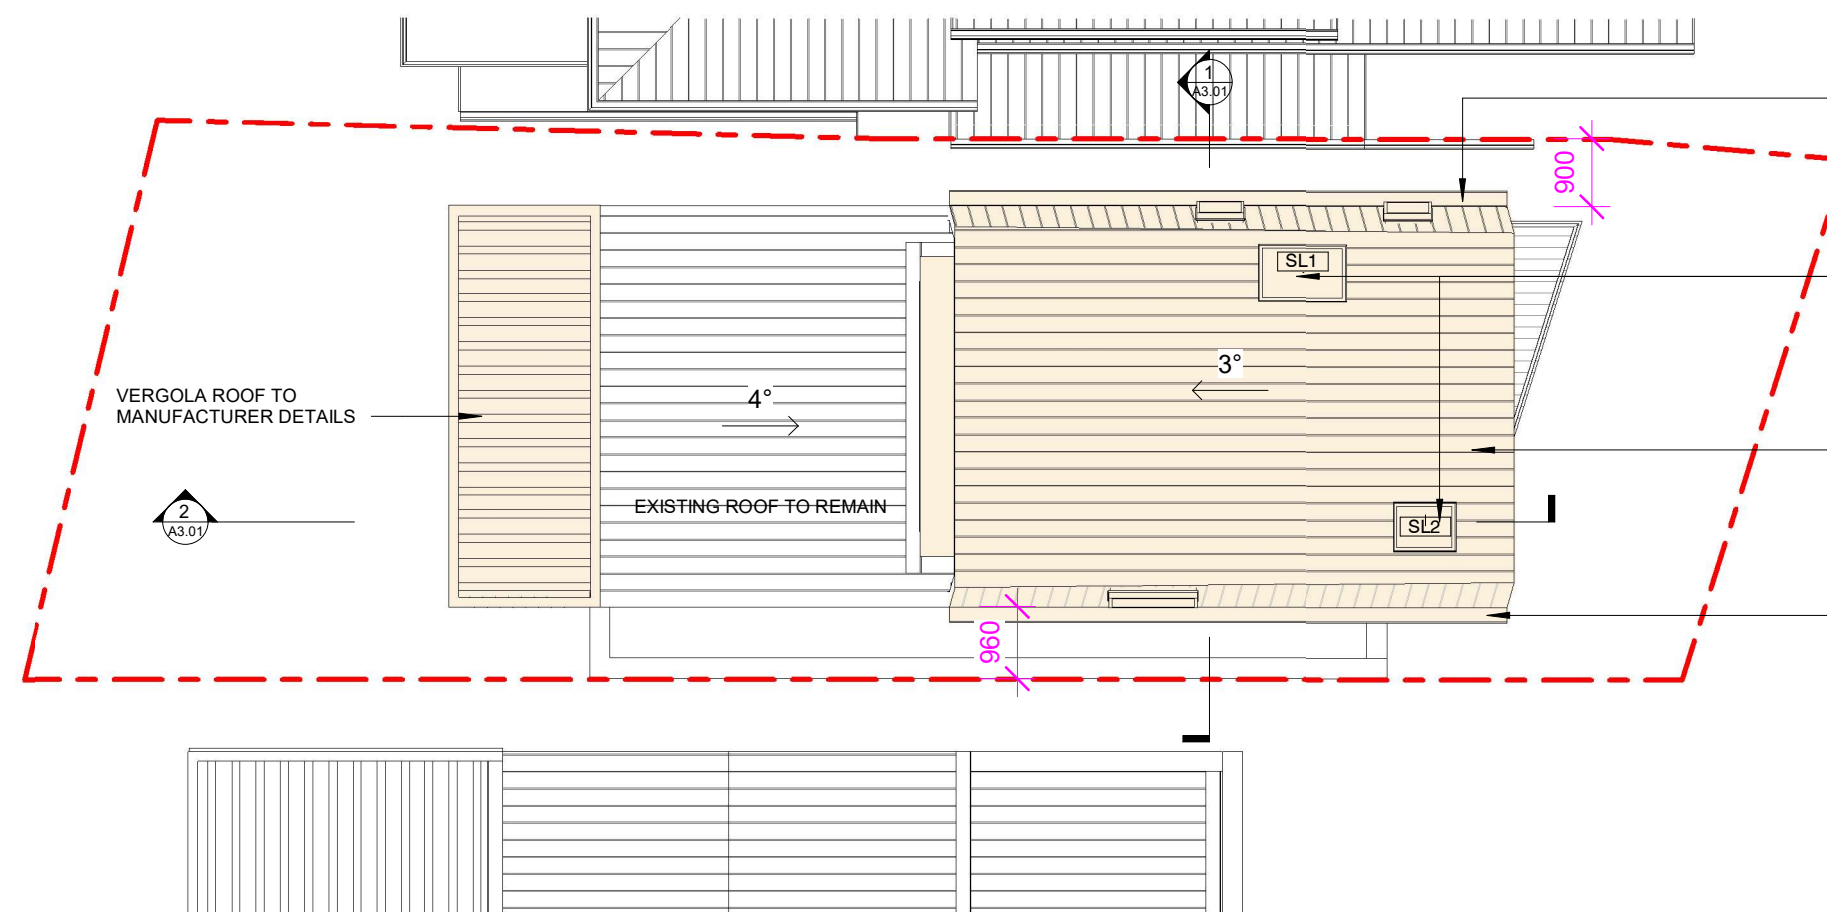

**2 ROOF PLAN**  
A2.01 1 : 100

CVMA ARCHITECTS NOMINATED ARCHITECT No7196  
t: 0293450984 m: 0403313035 e: cvmaarchitects@gmail.com w: CVMAARCHITECTS.COM.AU


Contractor to verify all dimensions on site before commencing work CVMA Architects is to be notified of any discrepancies in the dimensions and setting out of the work. Copyright of design shown hereon is retained by this office. Authority is required for any reproduction. NOT FOR CONSTRUCTION

ISSUE	REVISIONS	DATE
D	FINAL DESIGN	20/12/2023
E	SECTION 4.55	12/02/2024
F	SECTION 4.55	14/02/2024
G	SECTION 4.55	21/02/2024
H	DA ISSUE	04/03/2024
I	SECTION 4.55 COORDINATION	09/07/2025
J	SECTION 4.55	14/07/2025


**cvma\_architects**  
ARCHITECTURE • INTERIORS

DRAWING ATTIC AND ROOF PLANS  
PROJECT ALTERATIONS AND ADDITIONS  
ADDRESS 34 PAVILION STREET, QUEENSCLIFF NSW 2096  
CLIENT JAN BEACH


DRAWN BY NV  
CHECKED BY AC  
SCALE 1 : 100@A3  
JOB NO HA2313  
DRAWING NO A1.05 J

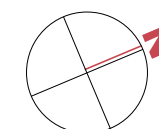



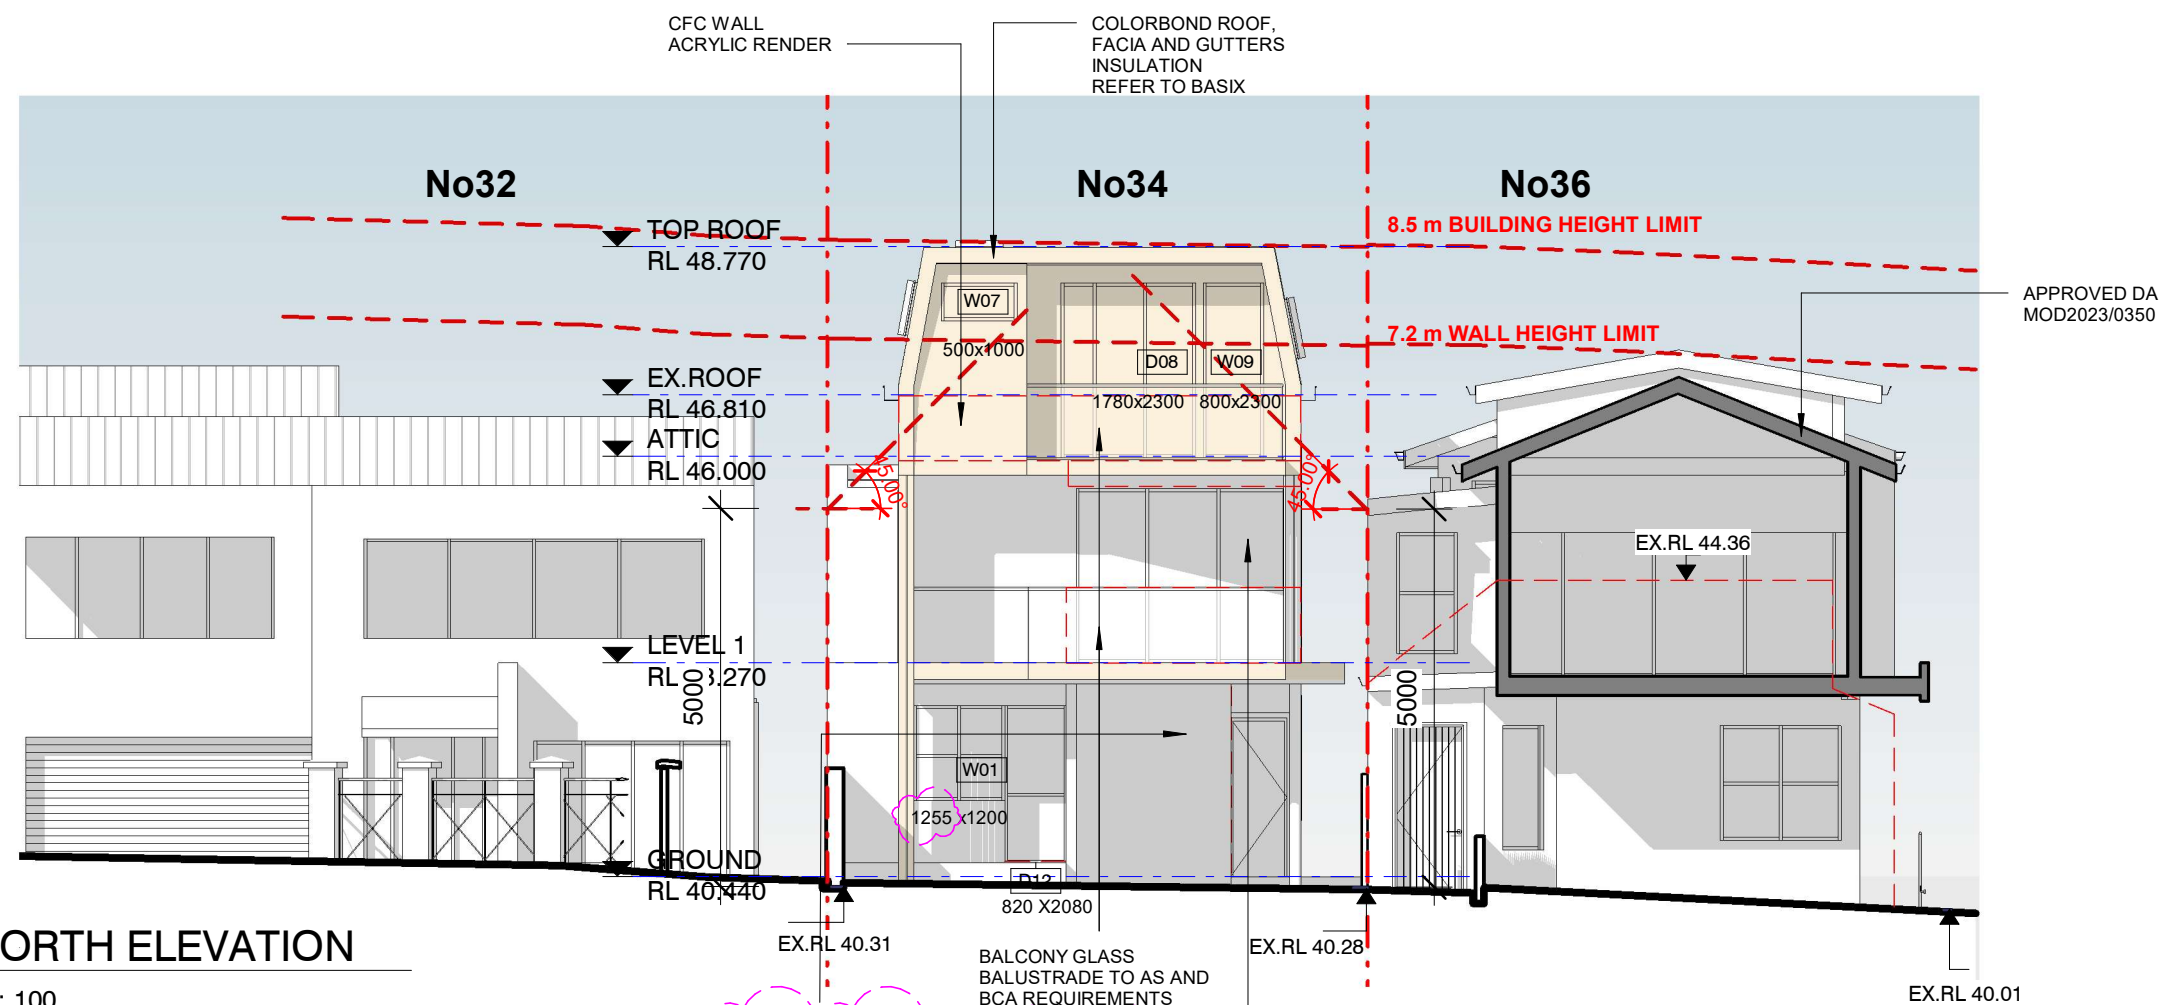

1 NORTH ELEVATION  
1 : 100

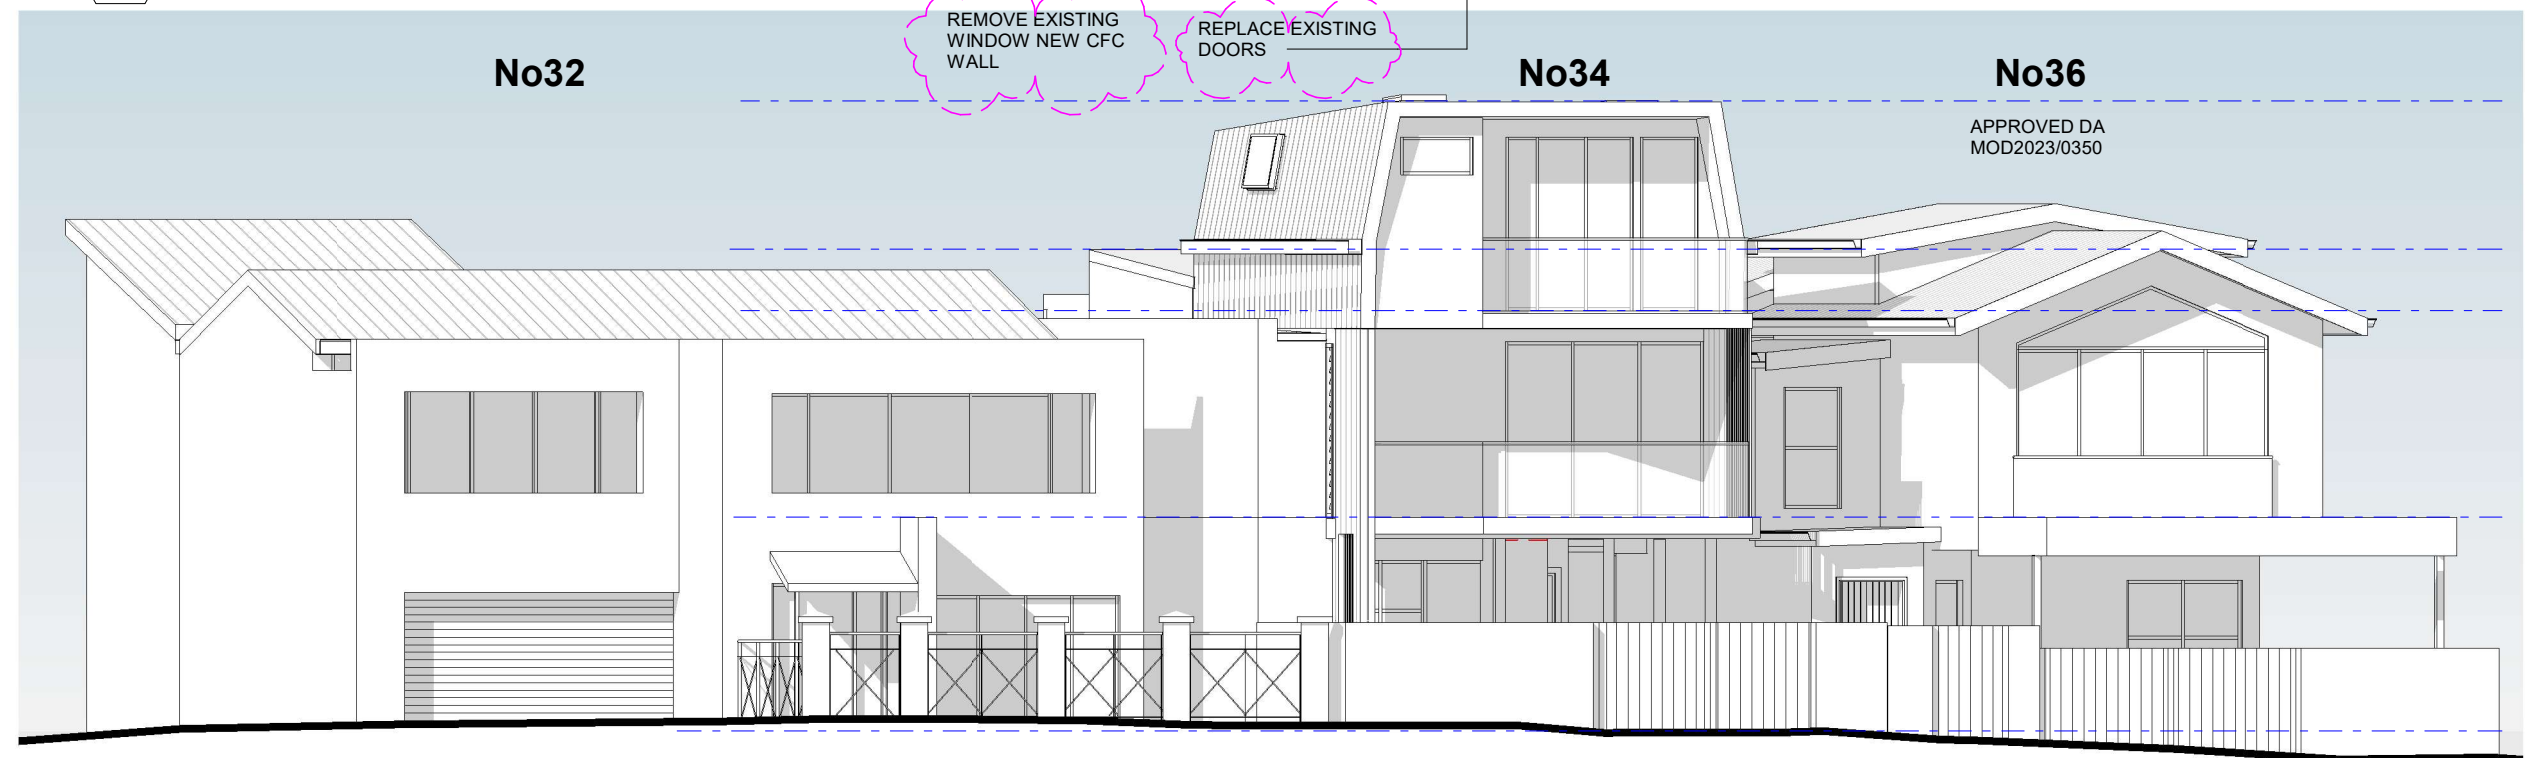

2 STREETSCAPE ELEVATION  
1 : 100

CVMA ARCHITECTS NOMINATED ARCHITECT No7196  
t: 0293450984 m: 0403313035 e: cvmaarchitects@gmail.com w: CVMAARCHITECTS.COM.AU


Contractor to verify all dimensions on site before commencing work CVMA Architects is to be notified of any discrepancies in the dimensions and setting out of the work. Copyright of design shown hereon is retained by this office. Authority is required for any reproduction. NOT FOR CONSTRUCTION

ISSUE	REVISIONS	DATE
B	FINAL DESIGN	20/12/2023
C	SECTION 4.55	12/02/2024
D	SECTION 4.55	14/02/2024
E	SECTION 4.55	21/02/2024
F	DA ISSUE	04/03/2024
G	SECTION 4.55 COORDINATION	09/07/2025
H	SECTION 4.55	14/07/2025

**cvma\_architects**  
ARCHITECTURE • INTERIORS

DRAWING NORTH ELEVATIONS  
PROJECT ALTERATIONS AND ADDITIONS  
ADDRESS 34 PAVILION STREET, QUEENSCLIFF NSW 2096  
CLIENT JAN BEACH

DRAWN BY NV  
CHECKED BY AC  
SCALE 1 : 100@A3  
JOB NO HA2313  
DRAWING NO A2.01 H

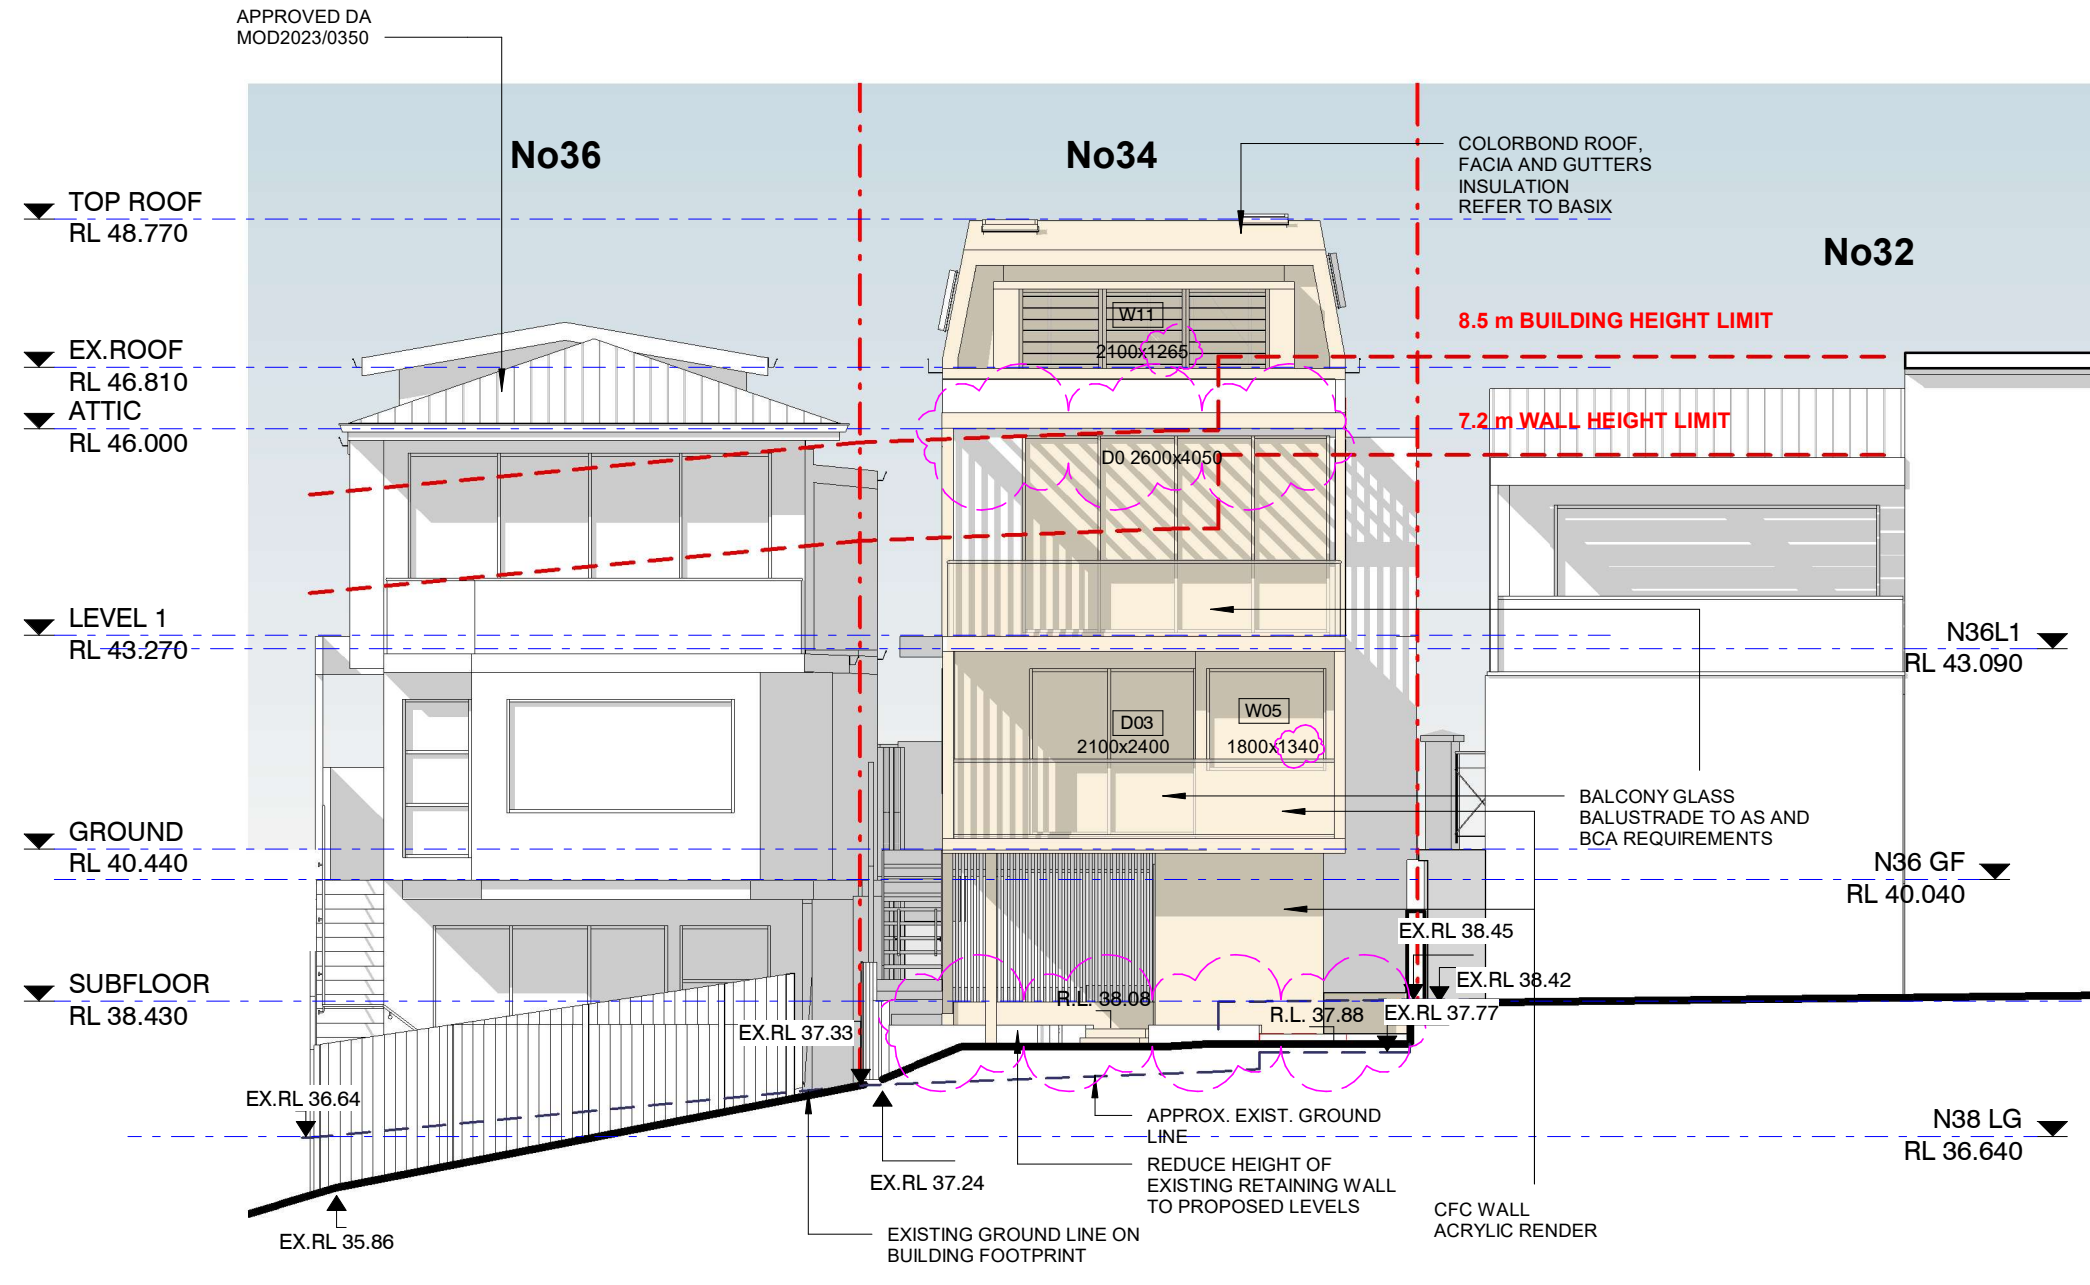

1 SOUTH ELEVATION  
1 : 100

CVMA ARCHITECTS NOMINATED ARCHITECT No7196  
t: 0293450984 m: 0403313035 e: cvmaarchitects@gmail.com w: CVMAARCHITECTS.COM.AU

Contractor to verify all dimensions on site before commencing work CVMA Architects is to be notified of any discrepancies in the dimensions and setting out of the work. Copyright of design shown hereon is retained by this office. Authority is required for any reproduction. NOT FOR CONSTRUCTION


ISSUE	REVISIONS	DATE
A	SECTION 4.55	12/02/2024
B	SECTION 4.55	14/02/2024
C	SECTION 4.55	21/02/2024
D	DA ISSUE	04/03/2024
E	SECTION 4.55 COORDINATION	09/07/2025
F	SECTION 4.55	14/07/2025

**cvma\_architects**  
ARCHITECTURE • INTERIORS

DRAWING SOUTH ELEVATION  
PROJECT ALTERATIONS AND ADDITIONS  
ADDRESS 34 PAVILION STREET, QUEENSCLIFF NSW 2096  
CLIENT JAN BEACH

DRAWN BY NV  
CHECKED BY AC  
SCALE 1 : 100@A3  
JOB NO HA2313  
DRAWING NO A2.02 F



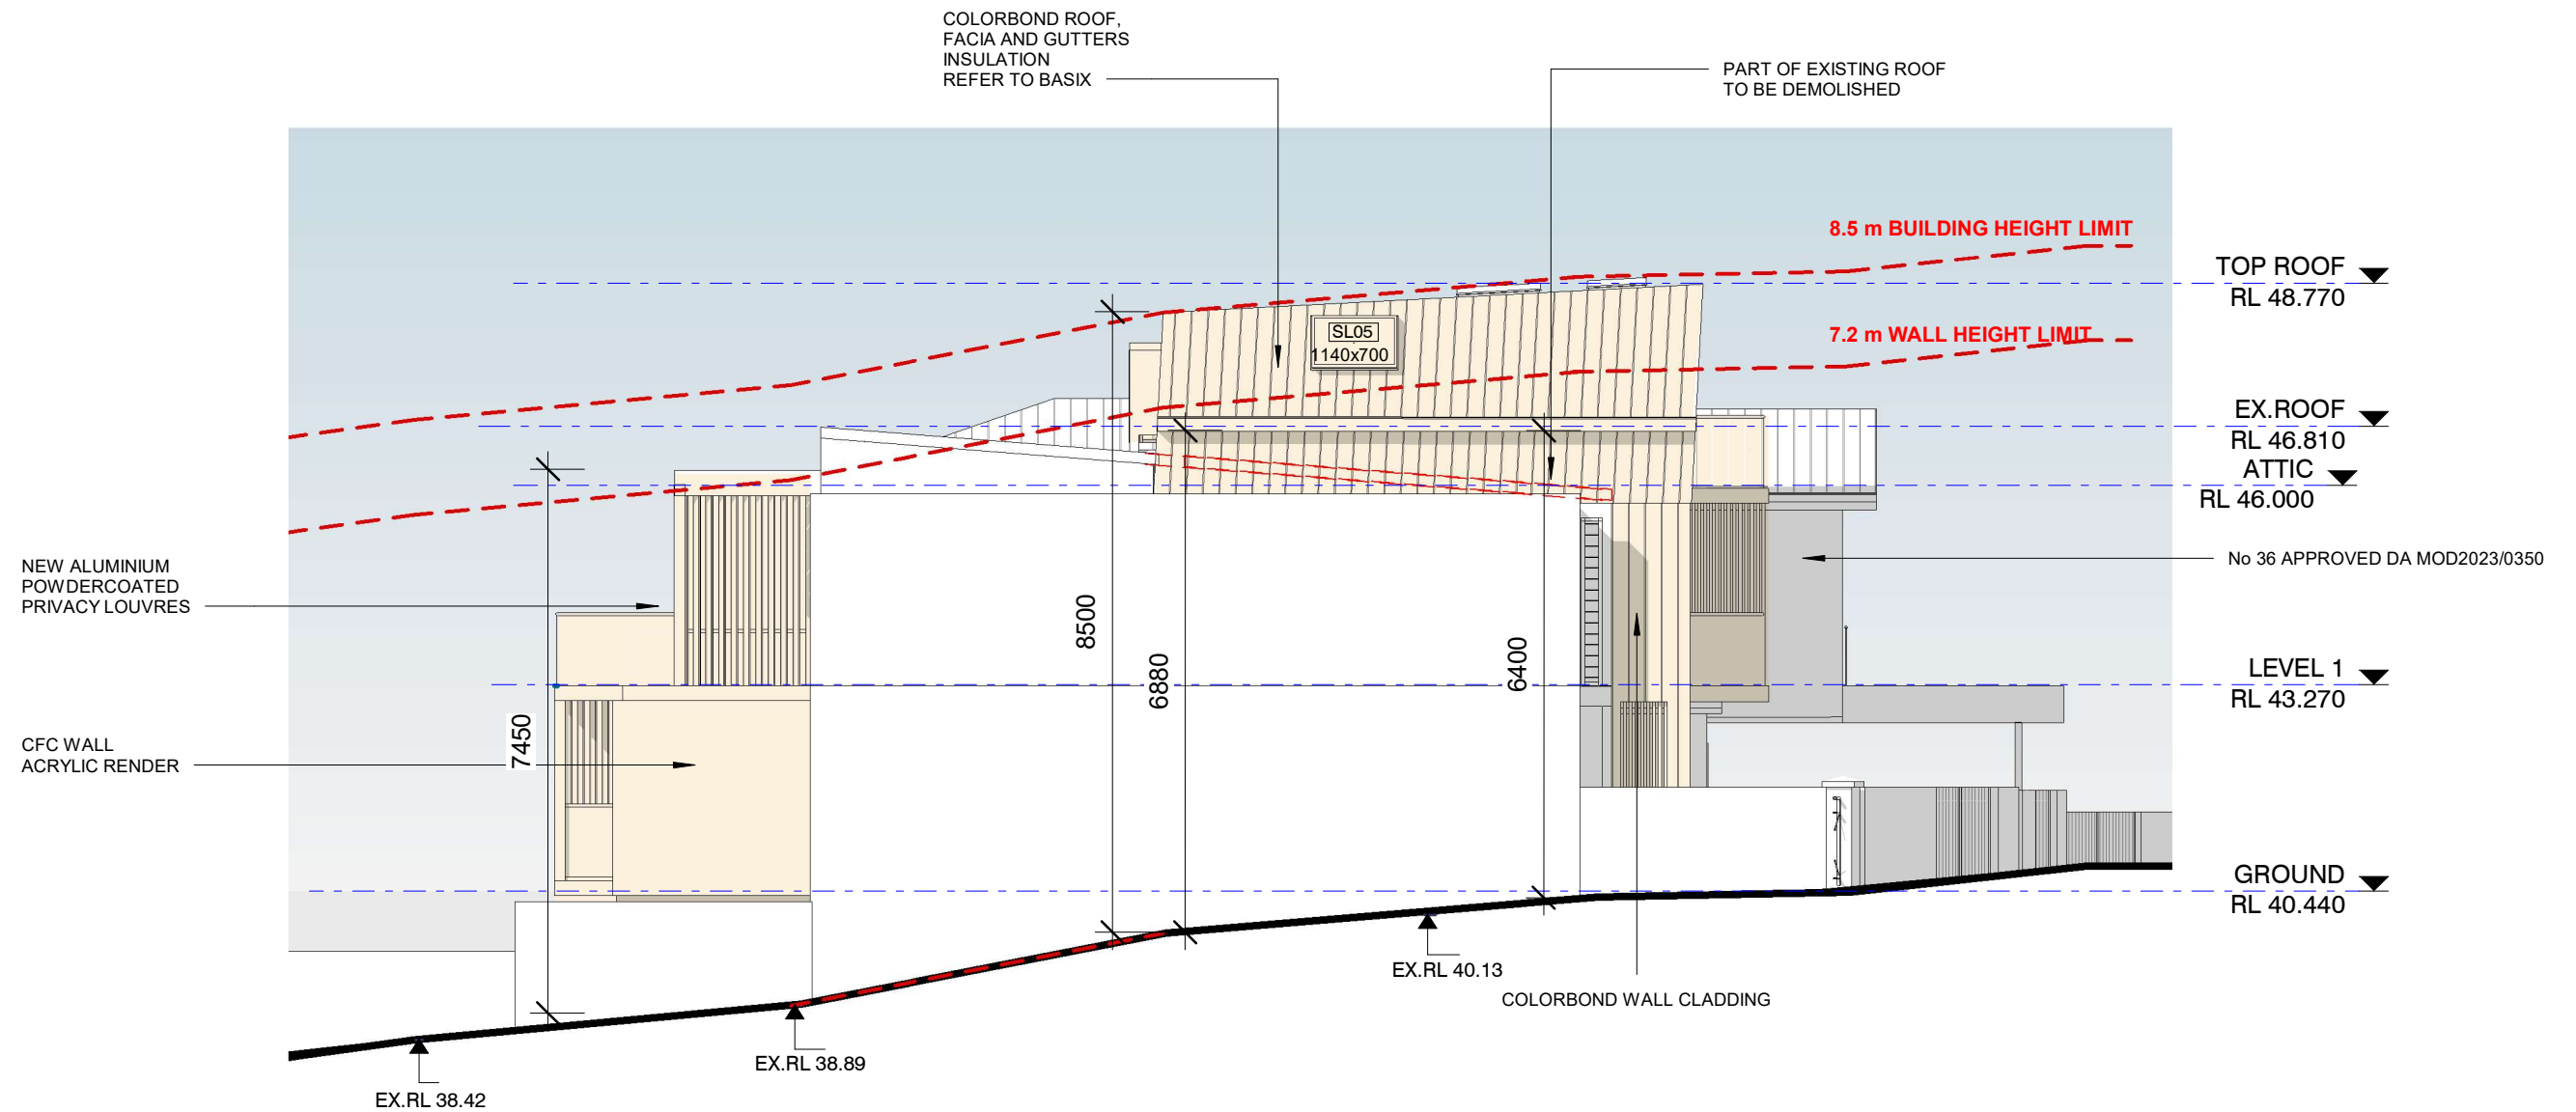

1 EAST ELEVATION

1 : 100

CVMA ARCHITECTS NOMINATED ARCHITECT No7196  
t: 0293450984 m: 0403313035 e: cvmaarchitects@gmail.com w: CVMAARCHITECTS.COM.AU


Contractor to verify all dimensions on site before commencing work CVMA Architects is to be notified of any discrepancies in the dimensions and setting out of the work. Copyright of design shown hereon is retained by this office. Authority is required for any reproduction. NOT FOR CONSTRUCTION

ISSUE	REVISIONS	DATE
D	FINAL DESIGN	20/12/2023
E	SECTION 4.55	12/02/2024
F	SECTION 4.55	14/02/2024
G	SECTION 4.55	21/02/2024
H	DA ISSUE	04/03/2024
I	SECTION 4.55 COORDINATION	09/07/2025
J	SECTION 4.55	14/07/2025

**cvma\_architects**  
ARCHITECTURE • INTERIORS

DRAWING EAST ELEVATION  
PROJECT ALTERATIONS AND ADDITIONS  
ADDRESS 34 PAVILION STREET, QUEENSCLIFF NSW 2096  
CLIENT JAN BEACH

DRAWN BY NV  
CHECKED BY AC  
SCALE 1 : 100@A3  
JOB NO HA2313  
DRAWING NO A2.03 J

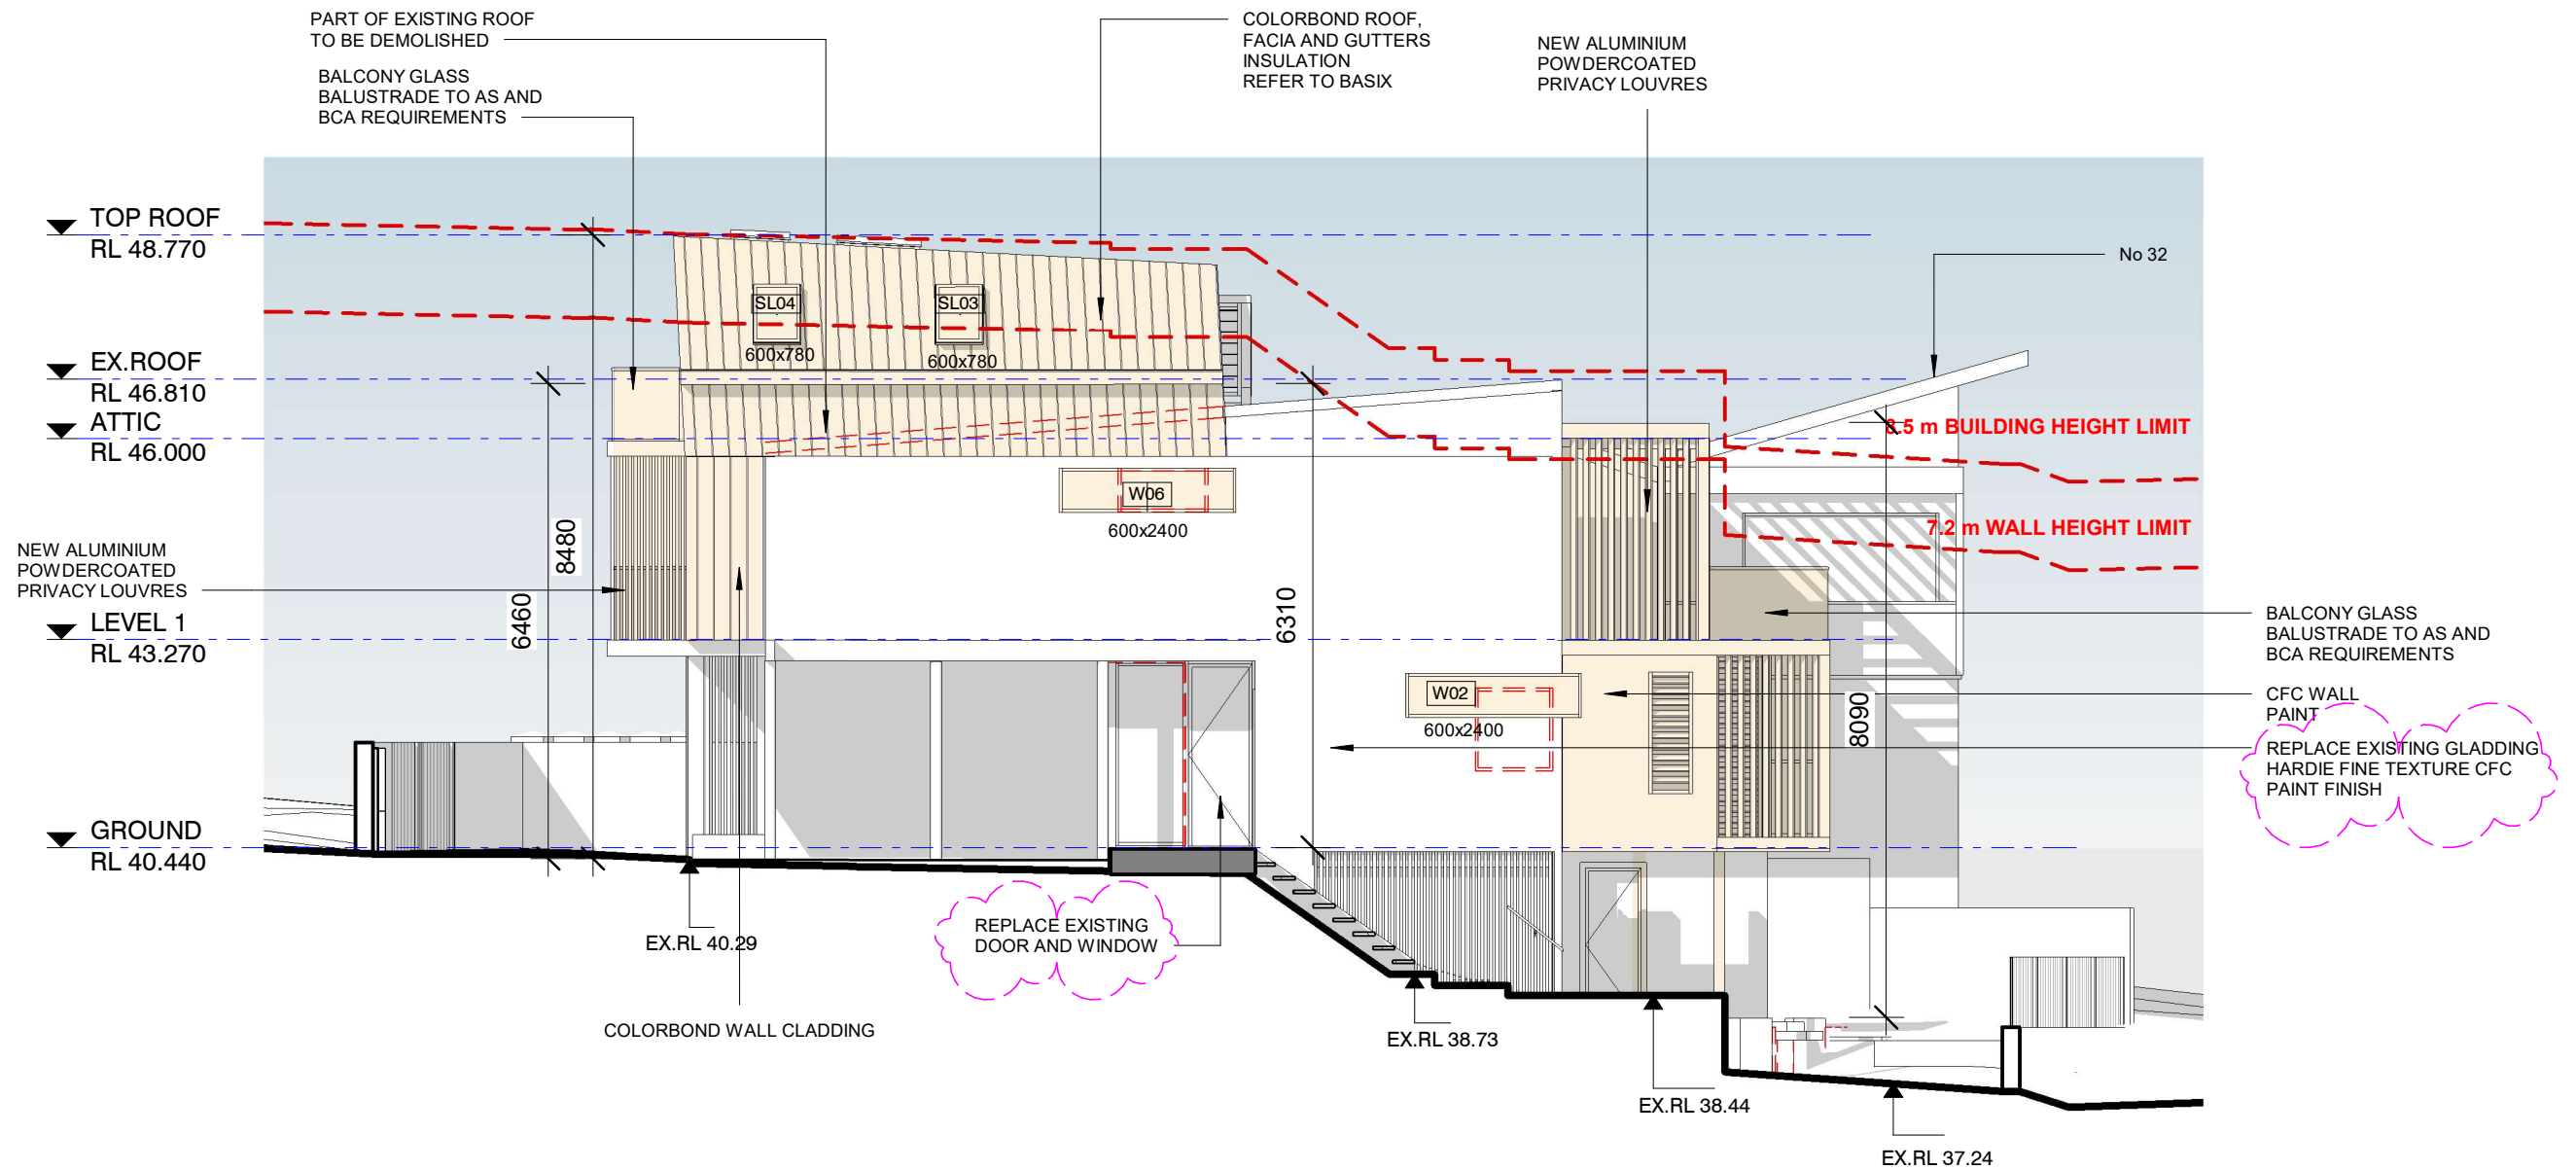

1 WEST ELEVATION  
1 : 100

CVMA ARCHITECTS NOMINATED ARCHITECT No7196  
t: 0293450984 m: 0403313035 e: cvmaarchitects@gmail.com w: CVMAARCHITECTS.COM.AU

Contractor to verify all dimensions on site before commencing work CVMA Architects is to be notified of any discrepancies in the dimensions and setting out of the work. Copyright of design shown hereon is retained by this office. Authority is required for any reproduction. NOT FOR CONSTRUCTION


ISSUE	REVISIONS	DATE
D	FINAL DESIGN	20/12/2023
E	SECTION 4.55	12/02/2024
F	SECTION 4.55	14/02/2024
G	SECTION 4.55	21/02/2024
H	DA ISSUE	04/03/2024
I	SECTION 4.55 COORDINATION	09/07/2025
J	SECTION 4.55	14/07/2025

**cvma\_architects**  
ARCHITECTURE • INTERIORS

DRAWING WEST ELEVATION  
PROJECT ALTERATIONS AND ADDITIONS  
ADDRESS 34 PAVILION STREET, QUEENSCLIFF NSW 2096  
CLIENT JAN BEACH

DRAWN BY NV  
CHECKED BY AC  
SCALE 1 : 100@A3  
JOB NO HA2313  
DRAWING NO A2.04 J



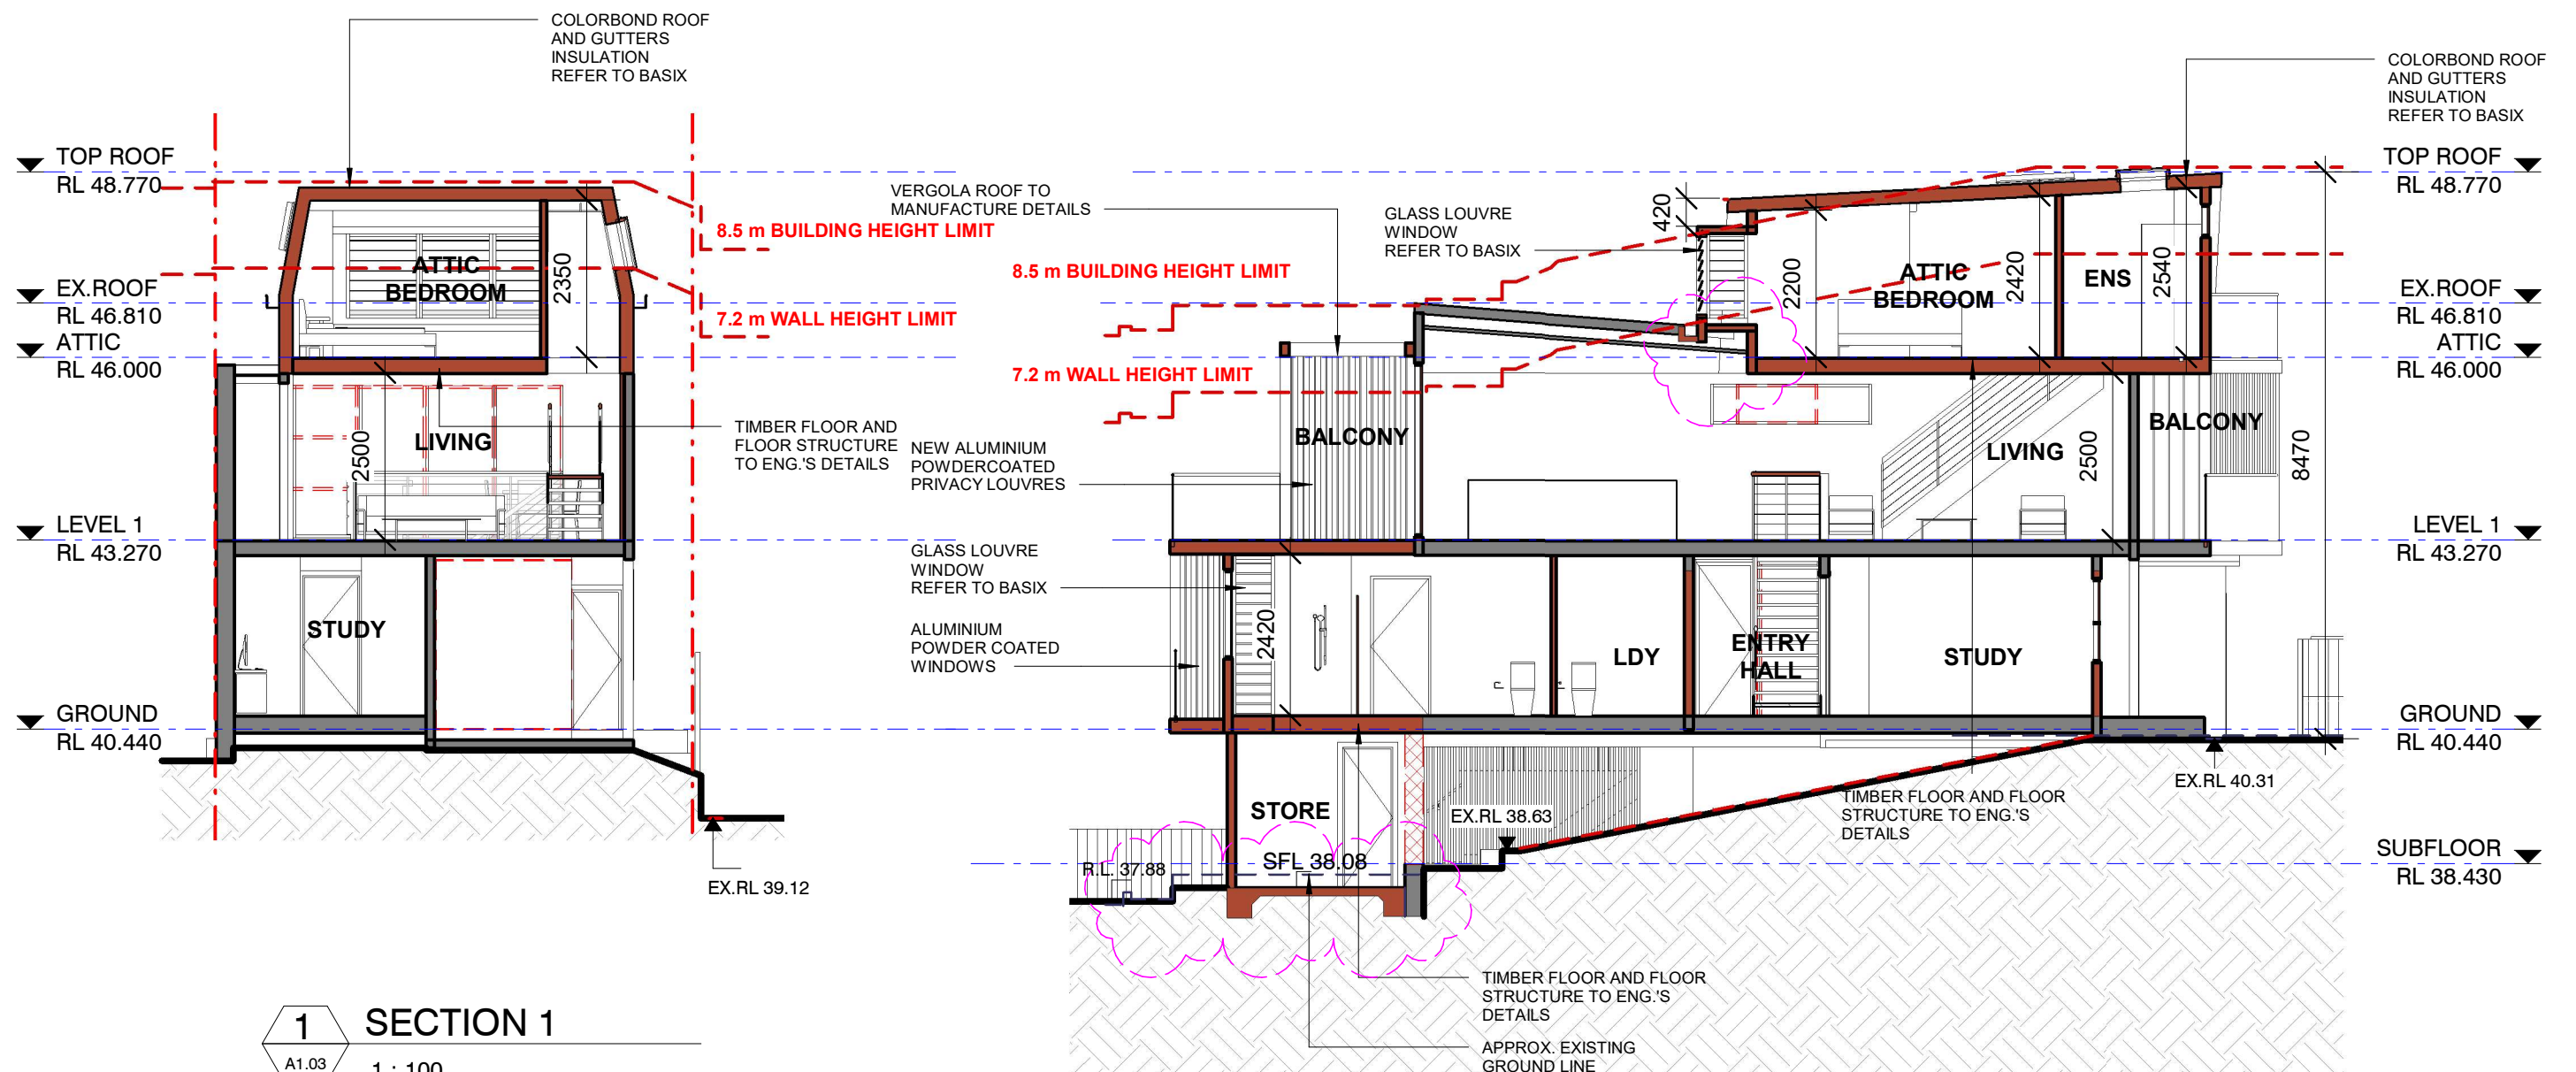

1 SECTION 1  
A1.03 1 : 100

2 SECTION 2  
A1.03 1 : 100

CVMA ARCHITECTS NOMINATED ARCHITECT No7196  
t: 0293450984 m: 0403313035 e: cvmaarchitects@gmail.com w: CVMAARCHITECTS.COM.AU


Contractor to verify all dimensions on site before commencing work CVMA Architects is to be notified of any discrepancies in the dimensions and setting out of the work. Copyright of design shown hereon is retained by this office. Authority is required for any reproduction. NOT FOR CONSTRUCTION

ISSUE	REVISIONS	DATE
C	SECTION 4.55	12/02/2024
D	SECTION 4.55	14/02/2024
E	SECTION 4.55	21/02/2024
F	DA ISSUE	04/03/2024
G	DA ISSUE	29/04/2024
H	SECTION 4.55 COORDINATION	09/07/2025
I	SECTION 4.55	14/07/2025

**cvma\_architects**  
ARCHITECTURE • INTERIORS

DRAWING SECTIONS  
PROJECT ALTERATIONS AND ADDITIONS  
ADDRESS 34 PAVILION STREET, QUEENSCLIFF NSW 2096  
CLIENT JAN BEACH

DRAWN BY NV  
CHECKED BY AC  
SCALE 1 : 100@A3  
JOB NO HA2313  
DRAWING NO A3.01 I

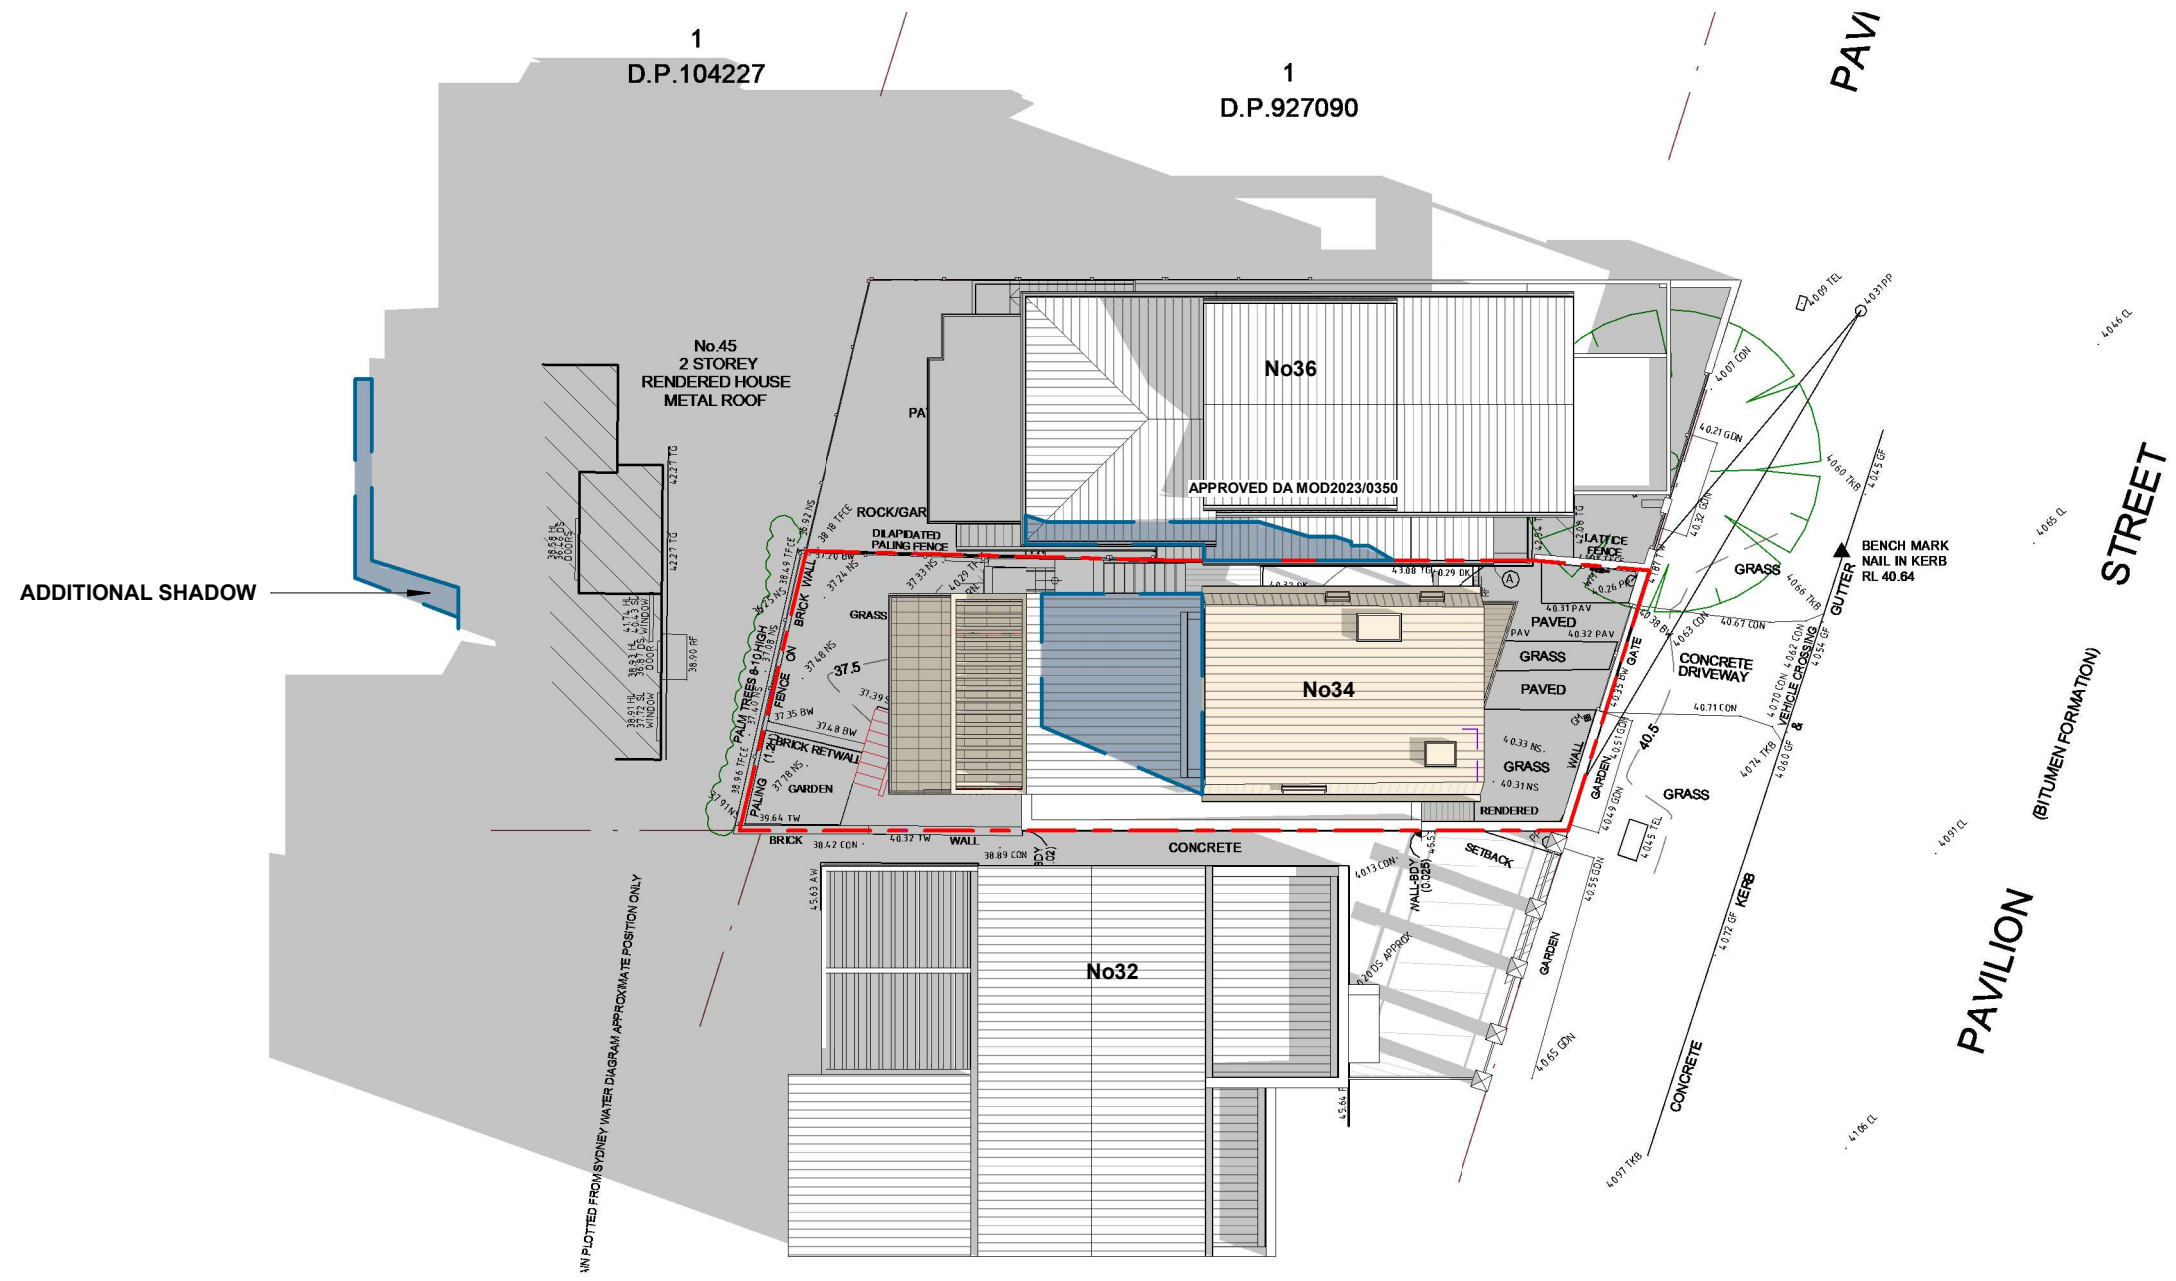

1 SHADOW DIAGRAM 21.06-9AM  
A2.01 1 : 200

CVMA ARCHITECTS NOMINATED ARCHITECT No7196  
t: 0293450984 m: 0403313035 e: cvmaarchitects@gmail.com w: CVMAARCHITECTS.COM.AU


Contractor to verify all dimensions on site before commencing work CVMA Architects is to be notified of any discrepancies in the dimensions and setting out of the work. Copyright of design shown hereon is retained by this office. Authority is required for any reproduction.

ISSUE	REVISIONS	DATE
A	SECTION 4.55	5/02/2024
B	SECTION 4.55	12/02/2024
C	SECTION 4.55	14/02/2024
D	SECTION 4.55	21/02/2024
E	DA ISSUE	04/03/2024
F	SECTION 4.55 COORDINATION	09/07/2025
G	SECTION 4.55	14/07/2025


**cvma\_architects**  
ARCHITECTURE • INTERIORS

DRAWING SHADOW DIAGRAM 21.06-9AM  
PROJECT ALTERATIONS AND ADDITIONS  
ADDRESS 34 PAVILION STREET, QUEENSCLIFF NSW 2096  
CLIENT JAN BEACH

DRAWN BY NV  
CHECKED BY AC  
SCALE 1 : 200@A3  
JOB NO HA2313  
DRAWING NO A4.01 G

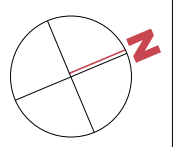



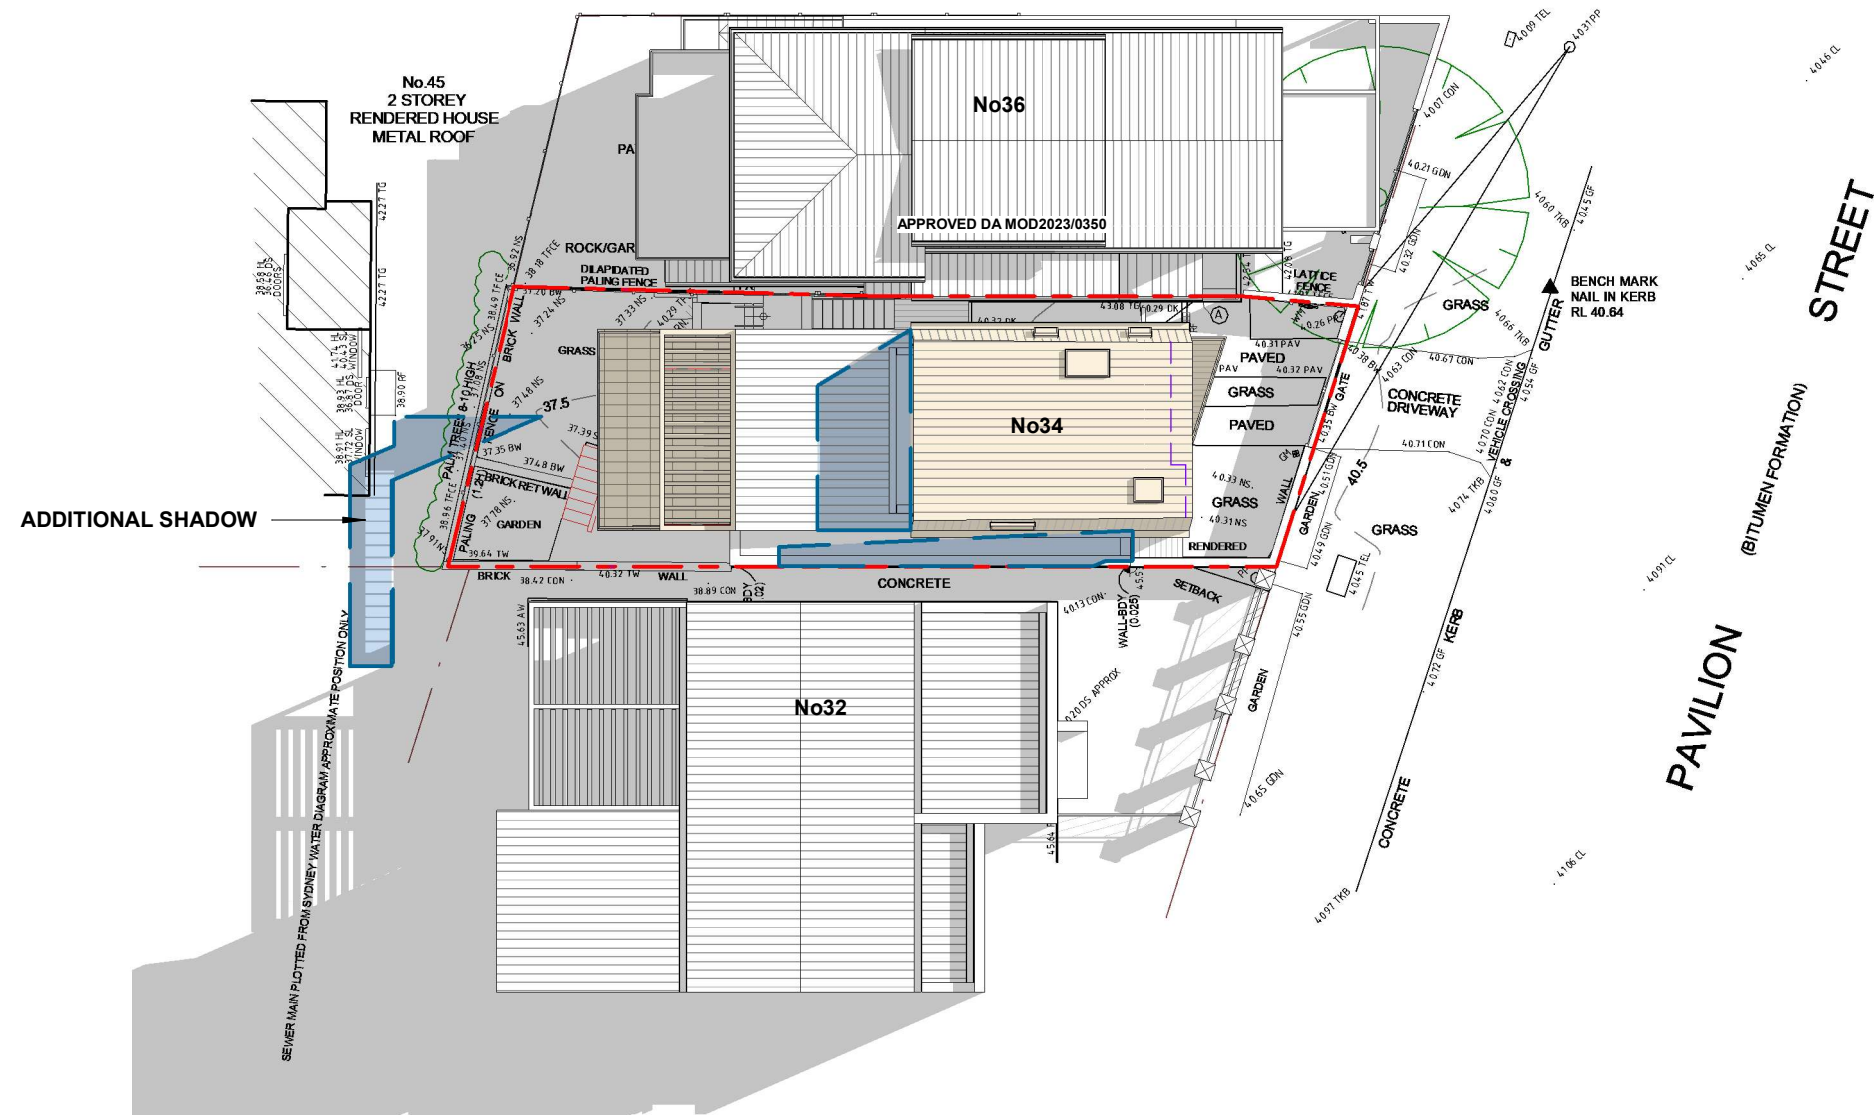

1 SHADOW DIAGRAM 21.06-12PM  
A2.01 1 : 200

CVMA ARCHITECTS NOMINATED ARCHITECT No7196  
t: 0293450984 m: 0403313035 e: cvmaarchitects@gmail.com w: CVMAARCHITECTS.COM.AU


Contractor to verify all dimensions on site before commencing work CVMA Architects is to be notified of any discrepancies in the dimensions and setting out of the work. Copyright of design shown hereon is retained by this office. Authority is required for any reproduction.

ISSUE	REVISIONS	DATE
A	SECTION 4.55	5/02/2024
B	SECTION 4.55	12/02/2024
C	SECTION 4.55	14/02/2024
D	SECTION 4.55	21/02/2024
E	DA ISSUE	04/03/2024
F	SECTION 4.55 COORDINATION	09/07/2025
G	SECTION 4.55	14/07/2025

**cvma\_architects**  
ARCHITECTURE • INTERIORS

DRAWING SHADOW DIAGRAM 21.06-12PM  
PROJECT ALTERATIONS AND ADDITIONS  
ADDRESS 34 PAVILION STREET, QUEENSCLIFF NSW 2096  
CLIENT JAN BEACH

DRAWN BY NV  
CHECKED BY AC  
SCALE 1 : 200@A3  
JOB NO HA2313  
DRAWING NO A4.02 G

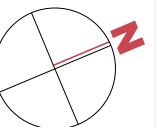



1 SHADOW DIAGRAM 21.06-3PM  
A2.01 1 : 200

CVMA ARCHITECTS NOMINATED ARCHITECT No7196  
t: 0293450984 m: 0403313035 e: cvmaarchitects@gmail.com w: CVMAARCHITECTS.COM.AU


Contractor to verify all dimensions on site before commencing work CVMA Architects is to be notified of any discrepancies in the dimensions and setting out of the work. Copyright of design shown hereon is retained by this office. Authority is required for any reproduction.

ISSUE	REVISIONS	DATE
A	SECTION 4.55	5/02/2024
B	SECTION 4.55	12/02/2024
C	SECTION 4.55	14/02/2024
D	SECTION 4.55	21/02/2024
E	DA ISSUE	04/03/2024
F	SECTION 4.55 COORDINATION	09/07/2025
G	SECTION 4.55	14/07/2025

cvma\_architects  
ARCHITECTURE • INTERIORS






DRAWING SHADOW DIAGRAM 21.06-3PM  
PROJECT ALTERATIONS AND ADDITIONS  
ADDRESS 34 PAVILION STREET, QUEENSLIFF NSW 2096  
CLIENT JAN BEACH

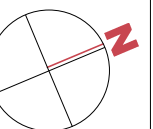
DRAWN BY NV  
CHECKED BY AC  
SCALE 1 : 200@A3  
JOB NO HA2313  
DRAWING NO A4.03 G



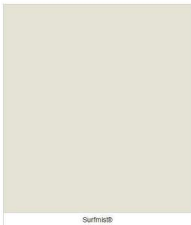  

SCHEDULE OF EXTERNAL MATERIALS AND FINISHES

No	BUILDING ELEMENT	FINISH	COLOUR	SAMPLE
1	METAL ROOF GUTTERS AND DOWNPIPES	COLORBOND	SIRFMIST	
2	CFC WALLS	ACRYLIC RENDER FINISH	DULUX LEXICON OR SIMILAR	
3	EXISTING MASONRY WALLS	RENDER AND PAINT FINISH	DULUX LEXICON OR SIMILAR	
4	ALUMINIUM FRAMED WINDOWS AND DOORS	POWDER COATING	WHITE	
5	ALUMINIUM VERTICAL PRIVACY LOUVRES	POWDER COATING	DECOWOOD CASUARINA OR WHITE	

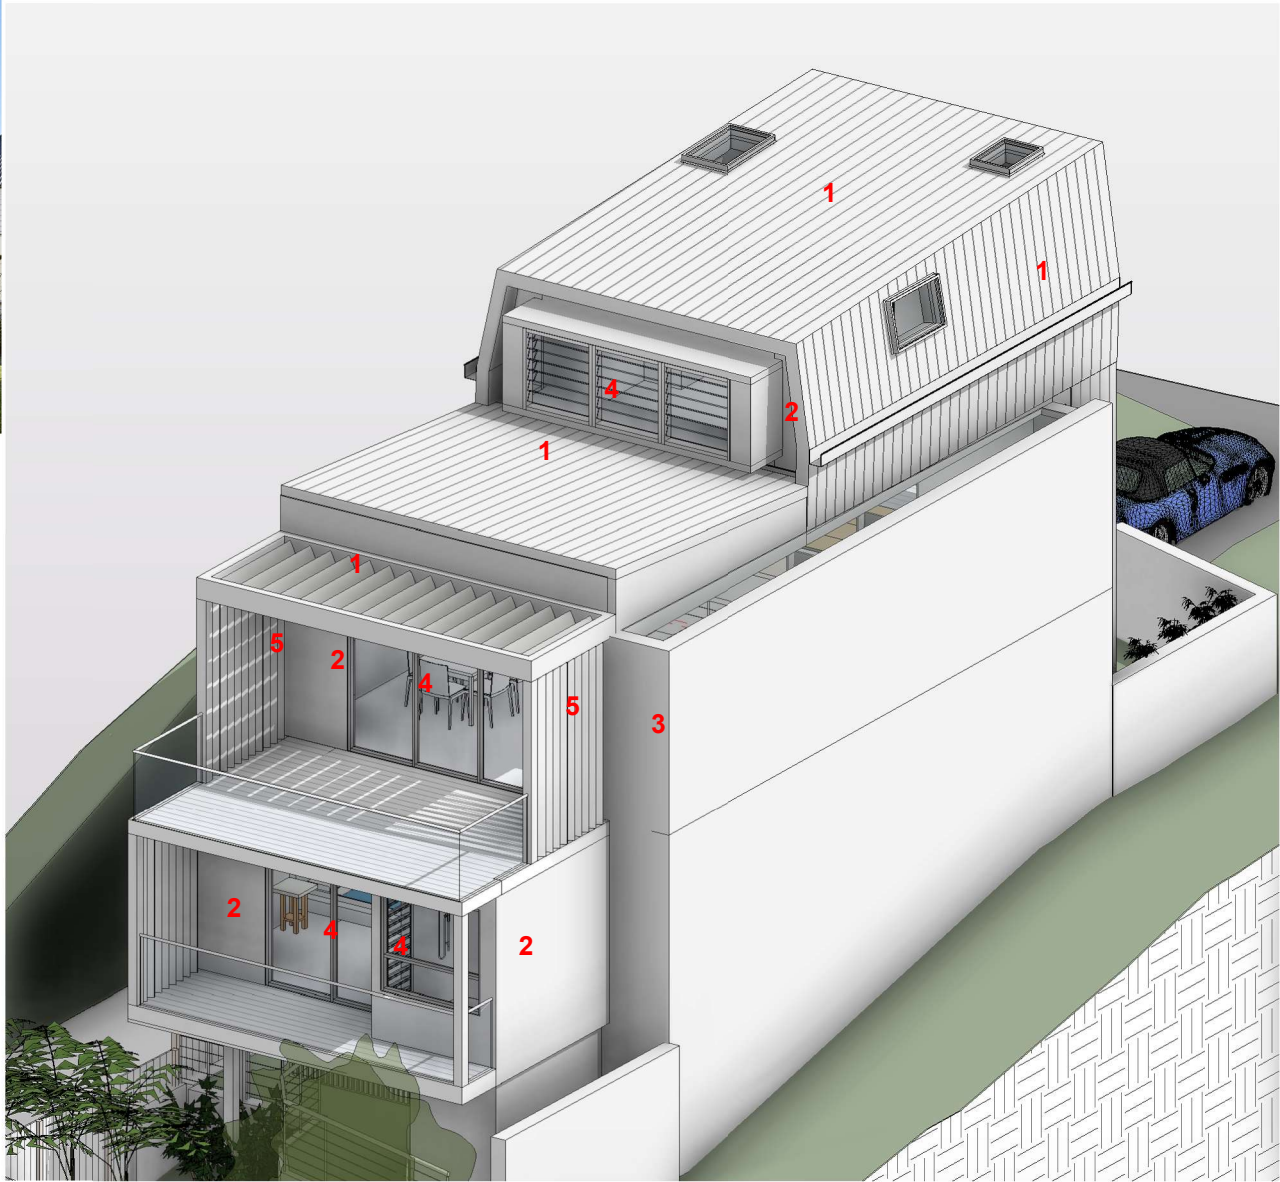

CVMA ARCHITECTS NOMINATED ARCHITECT No7196  
t: 0293450984 m: 0403313035 e: cvmaarchitects@gmail.com w: CVMAARCHITECTS.COM.AU

Contractor to verify all dimensions on site before commencing work CVMA Architects is to be notified of any discrepancies in the dimensions and setting out of the work. Copyright of design shown hereon is retained by this office. Authority is required for any reproduction. NOT FOR CONSTRUCTION

ISSUE	REVISIONS	DATE
A	SECTION 4.55	5/02/2024
B	SECTION 4.55	12/02/2024
C	SECTION 4.55	14/02/2024
D	SECTION 4.55	21/02/2024
E	DA ISSUE	04/03/2024
F	SECTION 4.55 COORDINATION	09/07/2025
G	SECTION 4.55	14/07/2025

**cvma\_architects**  
ARCHITECTURE • INTERIORS

DRAWING SCHEDULE OF COLOURS AND MATERIALS  
PROJECT ALTERATIONS AND ADDITIONS  
ADDRESS 34 PAVILION STREET, QUEENSCLIFF NSW 2096  
CLIENT JAN BEACH

DRAWN BY NV  
CHECKED BY AC  
SCALE 1 : 1@A3  
JOB NO HA2313  
DRAWING NO A5.01 G