

AMP CAPITAL SUITING CENTRES

**APPROVED
DESIGN CONCEPT**

Date: B1310 Issue: P 7/7

Centre: Warrimah

Shop name: Mr BBQ

Panel Design
Mason:

Approval of this concept is granted to the lessee for the layout and signage shown on these drawings, subject to the conditions of the lease and if requested submitted to the Council.


SUBJECTS



Yummy Fusion BBQ

Mr. BBQ

PRELIMINARY ONLY

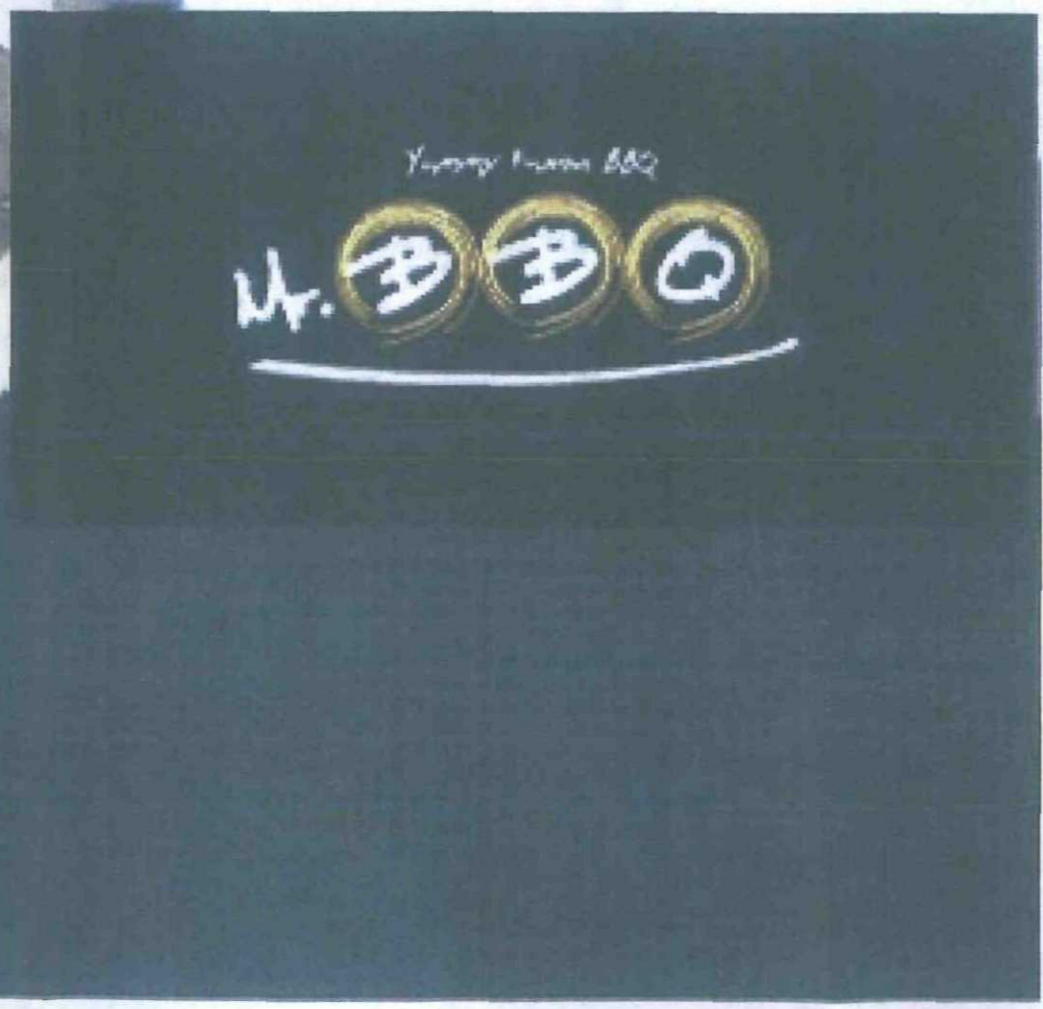

GLASS MOSAIC TILE IN 'BLACK'

WARRINGAH COUNCIL

THIS PLAN TO BE READ
IN CONJUNCTION WITH

Construction
Certificate No CC200/0236

AMP CAPITAL SITTING CENTRES

**APPROVED
DESIGN CONCEPT**

Date: B1310 Issue: P 7/7

Centre: Warrimah

Site/Shop name: Mr ERG

Ref of Design

Author

of this concept is granted to the lessee for the layout and signage shown on these drawings. It is to be used as a guide and if requested submitted



SUBMITTANTS



Yummy Fusion BBQ

Mr. B B Q

PRELIMINARY ONLY

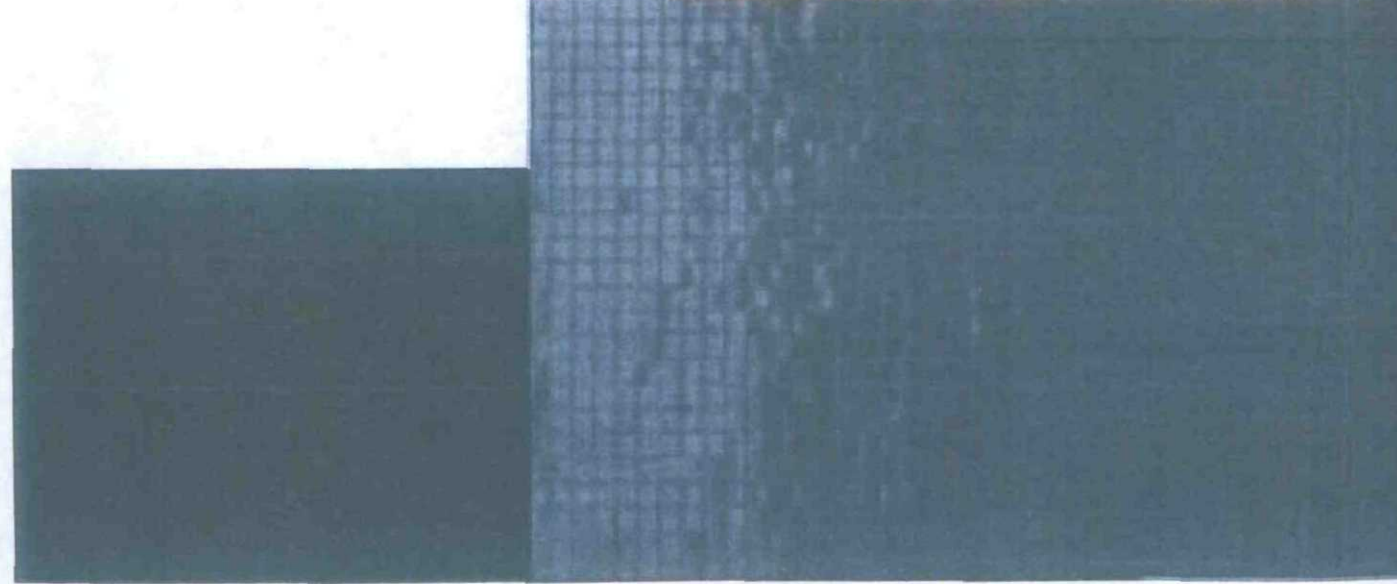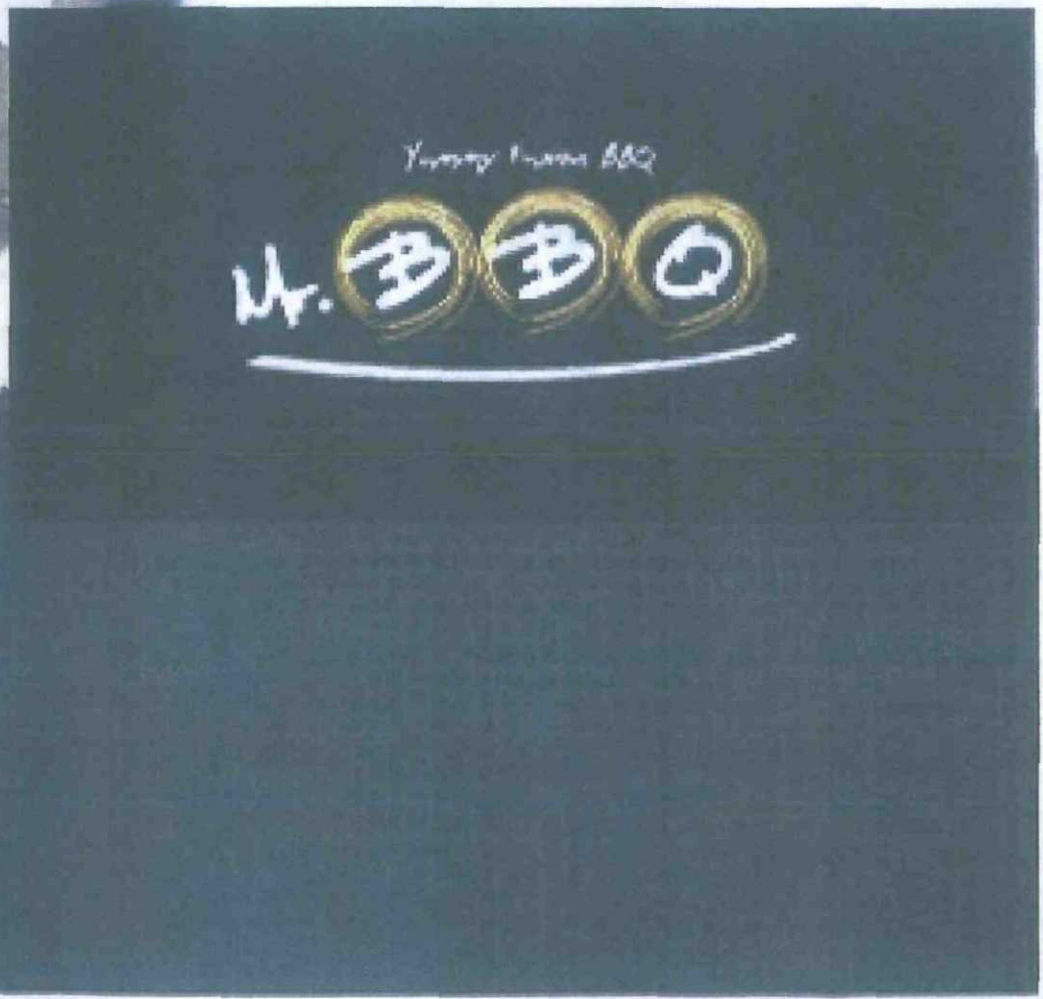


GLASS MOSAIC TILE IN 'BLACK'

WARRINGAH COUNCIL

THIS PLAN TO BE READ
IN CONJUNCTION WITH

Construction

Certificate No. CC200/0236

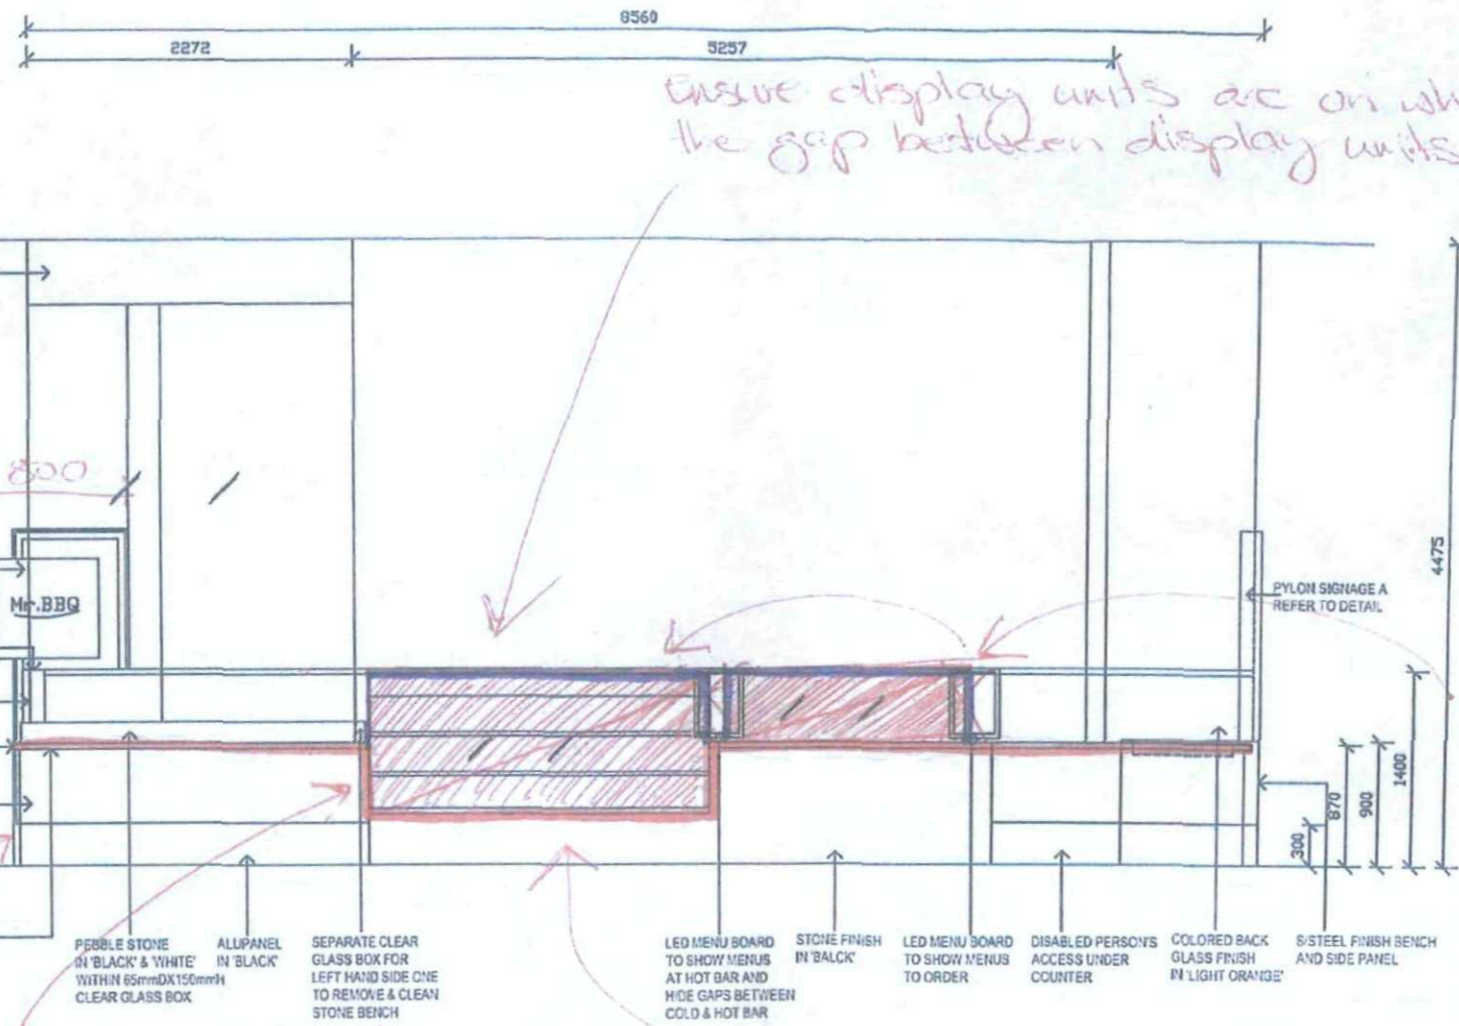

Ensure display units are on wheels to allow the gap between display units to be cleaned.

Require over all width of pylon sign to be 800mm.

Ensure units are at the same height.

Ensure stone to side of units extend to front face to protect edge of mosaic tile finish.

Require counter detail to wrap around display units

Require images of front display units to be issued for approval. Ensure units have frameless square edge glass detail and that the overall design/detail of the units is the same.

AMP CAPITAL SHOPPING CENTRES
APPROVED DESIGN CONCEPT
 Date: 18/5/10 Issue: 1 P.3/7
 Centre: Warrimah
 Shop no/name: Mr. B.B.Q.
 Retail Design Manager: [Signature]
 Consent of this concept is granted to the lessee for the shopfront, shop layout and signage shown on these drawings. Any errors noted must be addressed and if requested submitted for approval to the Council.
 SUBJECT TO COMMENTS.

02 SHOPFRONT ELEVATION A
 SCALE 1:50



PRELIMINARY ONLY

WARRINGAH COUNCIL
 THIS PLAN TO BE READ
 IN CONJUNCTION WITH
 Construction
 Certificate No CC2010/0236

3D CONNECTION INTERIOR DESIGN 26 TOTTENHAM ST NORTH BALGOWLAH 2093 PH: 0412 693 113, 02 9945 2181 FAX: 02 940 2622 E-MAIL: yd.aspace@connection.com.au	Project	Location	DWG Title	Scale	Date	Rev.	Description	DO NOT SCALE from this drawing. Contractor to check all dimension on site prior to commencement of works. Any discrepancies are to be referred to the DESIGNER. These drawings shall remain the COPYRIGHT of 3D Connection Interiors.	Drawing No:	Revision:
	MR. B.B.Q.	TENACITY SK3 WARRINGAH MALL SHOPPING CENTRE	SHOPFRONT ELEVATION A	1:50	18/05/10	A	DESIGN PROPOSAL & ISSUE FOR CDC		02	B
				Drawn by	LC					
				Checked by	LC					
				Date	18/05/10					
			Job No	2010-01						
			Plot Date	14/05/10						

WARRINGAH MALL SHOPPING CENTRES		
APPROVED DESIGN CONCEPT		
18/3/10	Issue	P4/7
Name: <i>Mr. B.B.Q.</i>		
Sign: <i>[Signature]</i>		
The consent is granted to the lessee for the use of the premises and any other shown on these drawings, subject to the conditions of the lease and if requested submitted.		
APPROVED		

PRELIMINARY ONLY

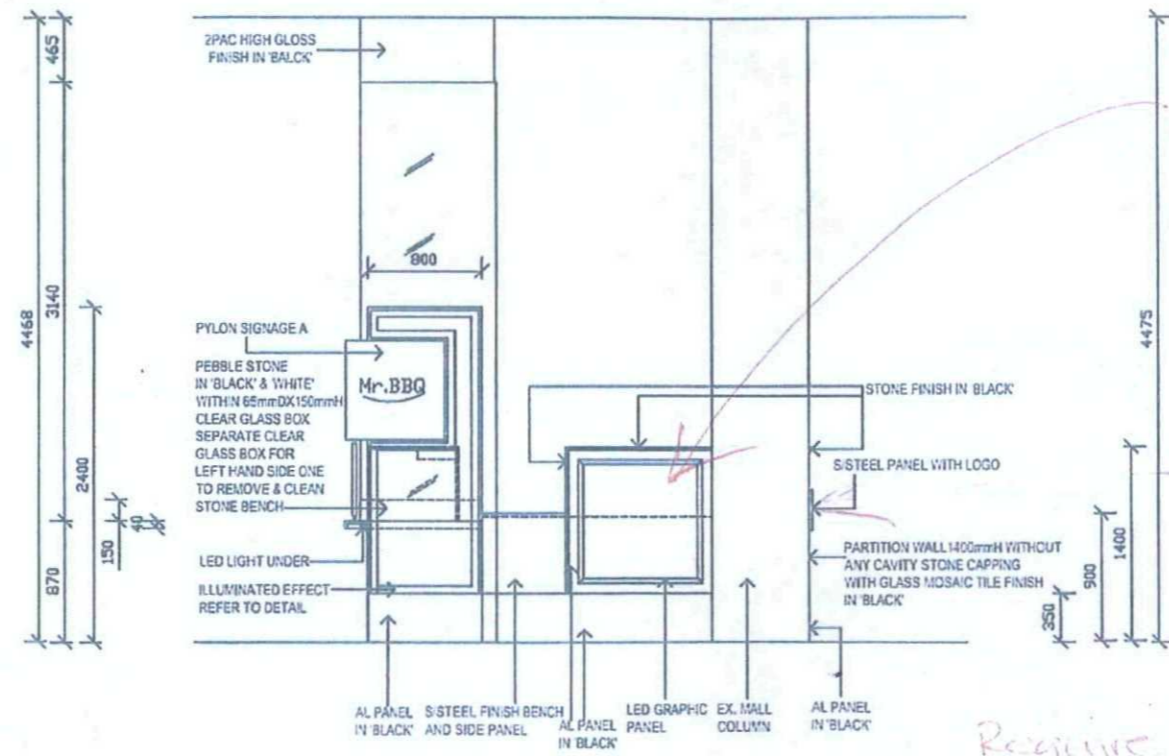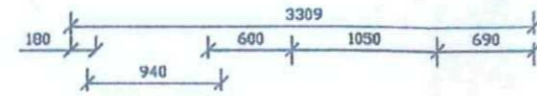

03 ELEVATION B SCALE 1:50

Require light box detail to be removed and replaced with a vinyl backed glass graphic detail. Ensure a qualified graphic designer is engaged and graphics are submitted for approval.

Require rear elevation

Require images of food display units to be reviewed for approval. Ensure units have frameless square edge glass detail.

WARRINGAH COUNCIL
 THIS PLAN TO BE READ
 IN CONJUNCTION WITH
 Construction
 Certificate No. CC2010/0236



28 TOTTERHAM ST NORTH BUNGALAH 2093
 PH:0412 659 173, 02 9949 2131 FAX:02 9400 2622
 E-MAIL: info@3dconnection.com.au


Project: **MR. B.B.Q.**
 Location: **TENANCY SK3 WARRINGAH MALL SHOPPING CENTRE**

DWG Title: **ELEVATION B**

Rev.	Date	Description
1.00	14.03.10	A DESIGN PROPOSAL & ISSUE FOR COC
Drawn by	LK	
Checked by	LK	
Date	14.03.10	
Job No	210908	
Plot Date	14.03.10	

DO NOT SCALE from this drawing.
 Contractor to check all dimension on site prior to commencement of work. Any discrepancies are to be referred to the DESIGNER.
 These drawings shall remain the COPYRIGHT of 3D Connection Interiors.

Drawing No: **03**
 Revision: **B**

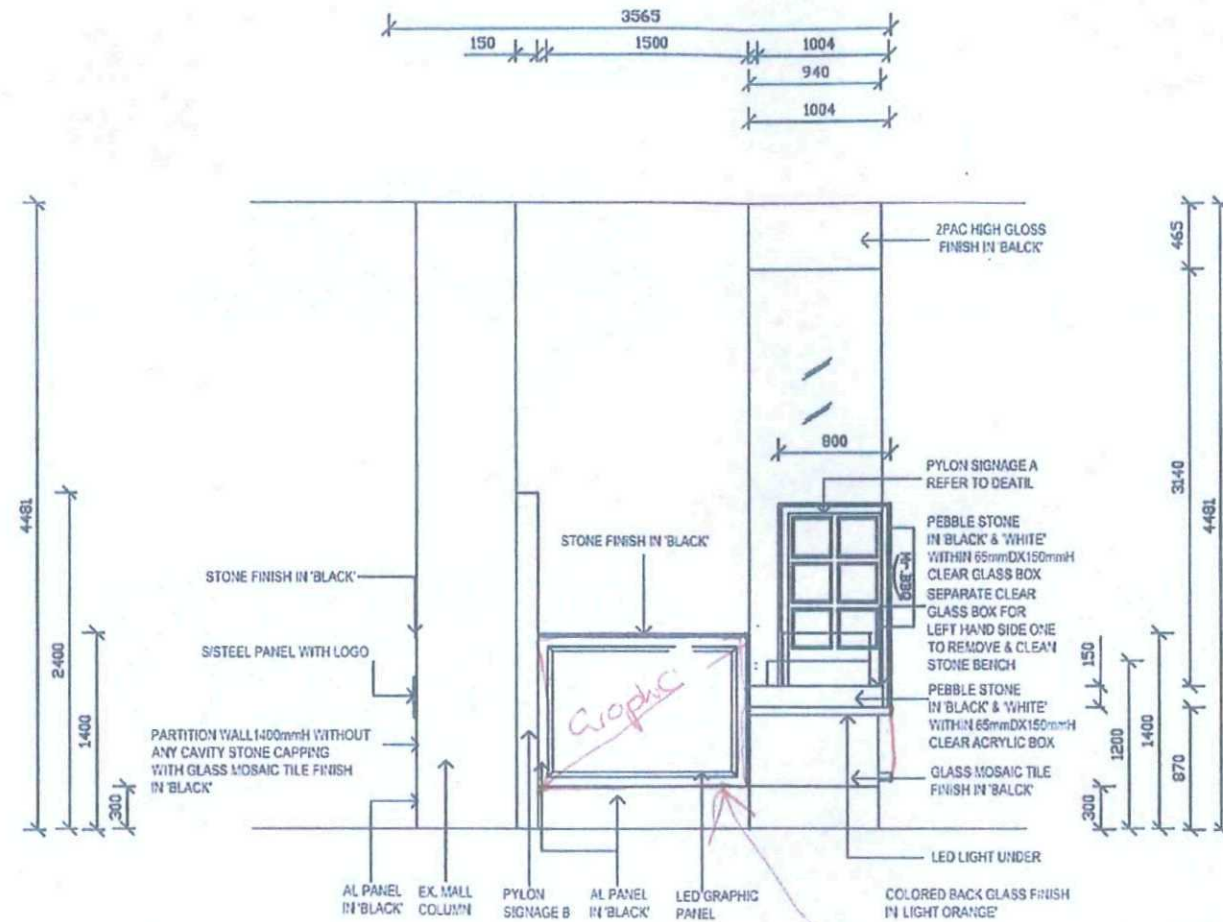

04 ELEVATION C
SCALE 1:50

Require light box detail to be removed and replaced with a vinyl backed glass graphic detail. Ensure a qualified graphic designer is engaged and graphics are submitted for approval.

ASP CAPITAL SHOPPING CENTRES

APPROVED DESIGN CONCEPT

Date: 15/10/10 Issue: P5/7

Centre: Warringah

Shop no/name: Mr B.B.Q

Retail Design Manager: [Signature]

Use of this concept is granted to the lessee for the shop layout and signage shown on these drawings. Any other points must be addressed and if requested submitted for approval to the Council.

PRELIMINARY ONLY

WARRINGAH COUNCIL

THIS PLAN TO BE READ IN CONJUNCTION WITH

Construction Certificate No. CC2010/0236

3D CONNECTION INTERIOR DESIGN 25 TOTTERHAM ST NORTH BALGOGLAH 2093 PH: 0412 693 173, 02 9949 2131 FAX: 02 9409 2602 E-MAIL: yd.aspace@optusnet.com.au	Project:	Location:	DWG Title:	Scale:	Date:	Rev.:	Description:	DO NOT SCALE from this drawing. Contractor to check all dimension on site prior to commencement of works. Any discrepancies are to be referred to the DESIGNER. These drawings shall remain the COPYRIGHT of 3D Connection Interiors.	Drawing No.:	Revision:
	MR. B.B.Q	TENANCY 5K3 WARRINGAH MALL SHOPPING CENTRE	ELEVATION C	1:50	14/12/10	A	DESIGN PROPOSAL & HSLE FOR COG		04	B

**EQUIPMENT
SAMPLES**



S/STEEL BECH TOP
WITH FRIDGE 2100mmW



S/STEEL BECH TOP
WITH FREEZE 1800mmW



TEPPANYAKI GRIDDLE
WITN OVEN UNDER(GAS)



HOT PLATE WITH
CABINET UNDER

WARRINGAH COUNCIL
THIS PLAN TO BE READ
IN CONJUNCTION WITH
Construction
Certificate No cc2010/0236

WARRINGAH CAPITAL SHOPPING CENTRES
**APPROVED
DESIGN CONCEPT**

Date:	18/12/10	Issue:	P6/7
Client:	Warrimall	Project Name:	Mr. B.B.Q.
Design:		Author:	
Checked:		Reviewed:	

Consent of the Council is granted to the licensee for the use of the shop layout and signage shown on these drawings. All work must be submitted and if requested submitted for approval to the Council.

APPROVED FOR CONSENTS

PRELIMINARY ONLY

<p>25 TOTTENHAM ST NORTH BALGONLAH 2093 PH: 0412 698 178, 02 9345 2131 FAX: 02 9403 2622 E-MAIL: yd@space3d.com.au</p>	Project:	Location:	DWG Title:	Scale:	Date:	Rev.:	Description:	<p>DO NOT SCALE from this drawing. Contractor to check all dimension on site prior to commencement of works. Any discrepancies are to be referred to the DESIGNER. These drawings shall remain the COPYRIGHT of 3D Connection Interiors.</p>	Drawing No.:	Revision:
	MR. B.B.Q	TENANCY 5K3 WARRINGAH MALL SHOPPING CENTRE	EQUIPMENT SCHEDULE	1:50	14/12/10	A	DESIGN PROPOSAL & ISSUE FOR CDC		05	A