





TC Timber cladding wall, colour: natural, with external blind to window



HL Image of flat roof with high level windows

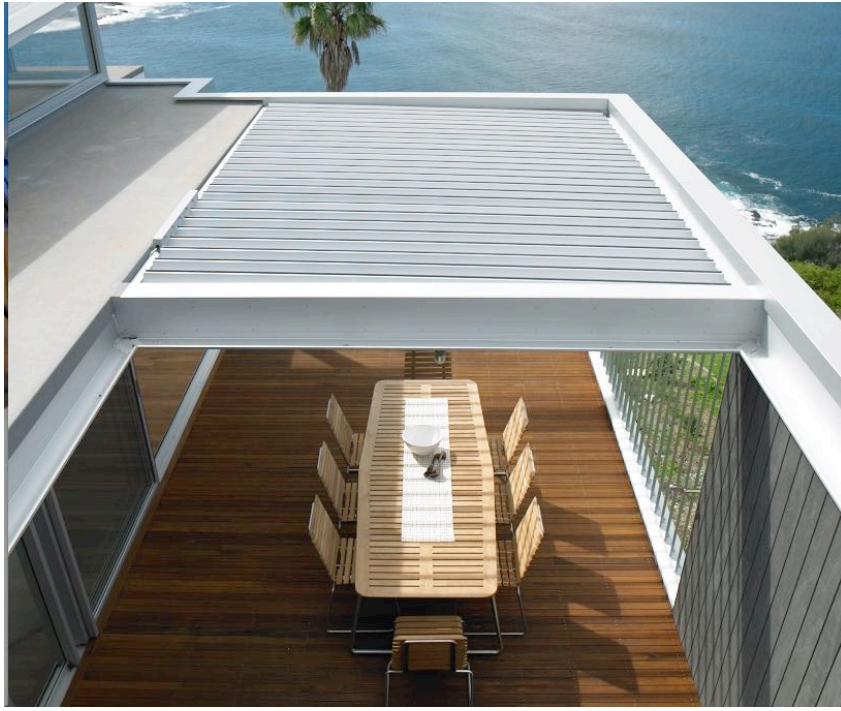

OP Openable pergola above terrace

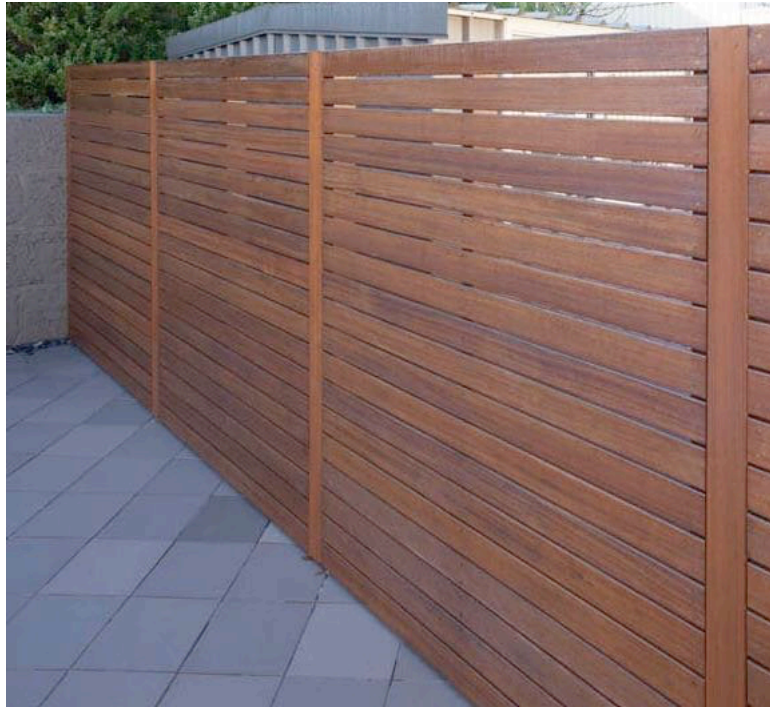

TF Timber fence




MC Metal cladding wall with garage door, colour: Dark




RW Rendered masonry wall painted finish colour : Light


 **THIS PLAN IS TO BE READ IN CONJUNCTION WITH THE CONDITIONS OF DEVELOPMENT CONSENT**
DA2019/0186

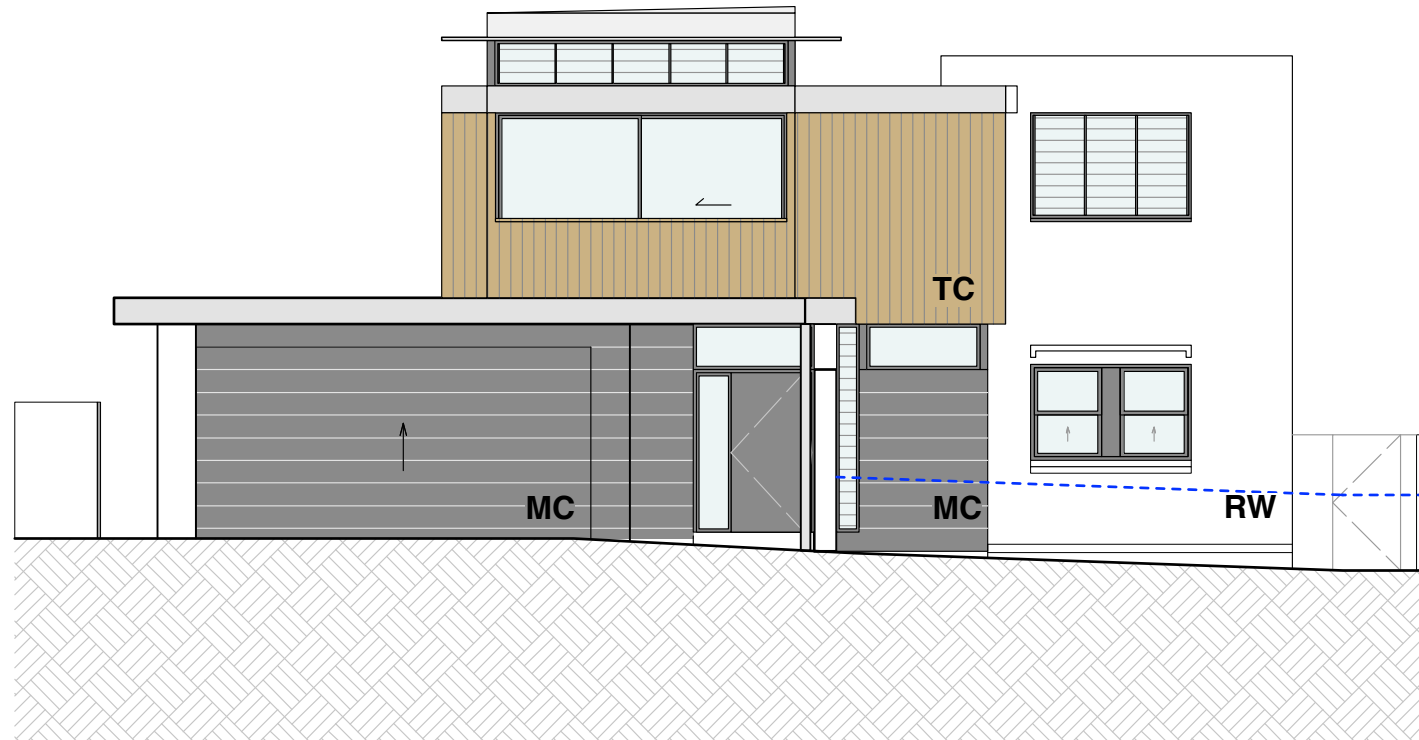


1 EAST ELEVATION
1:100

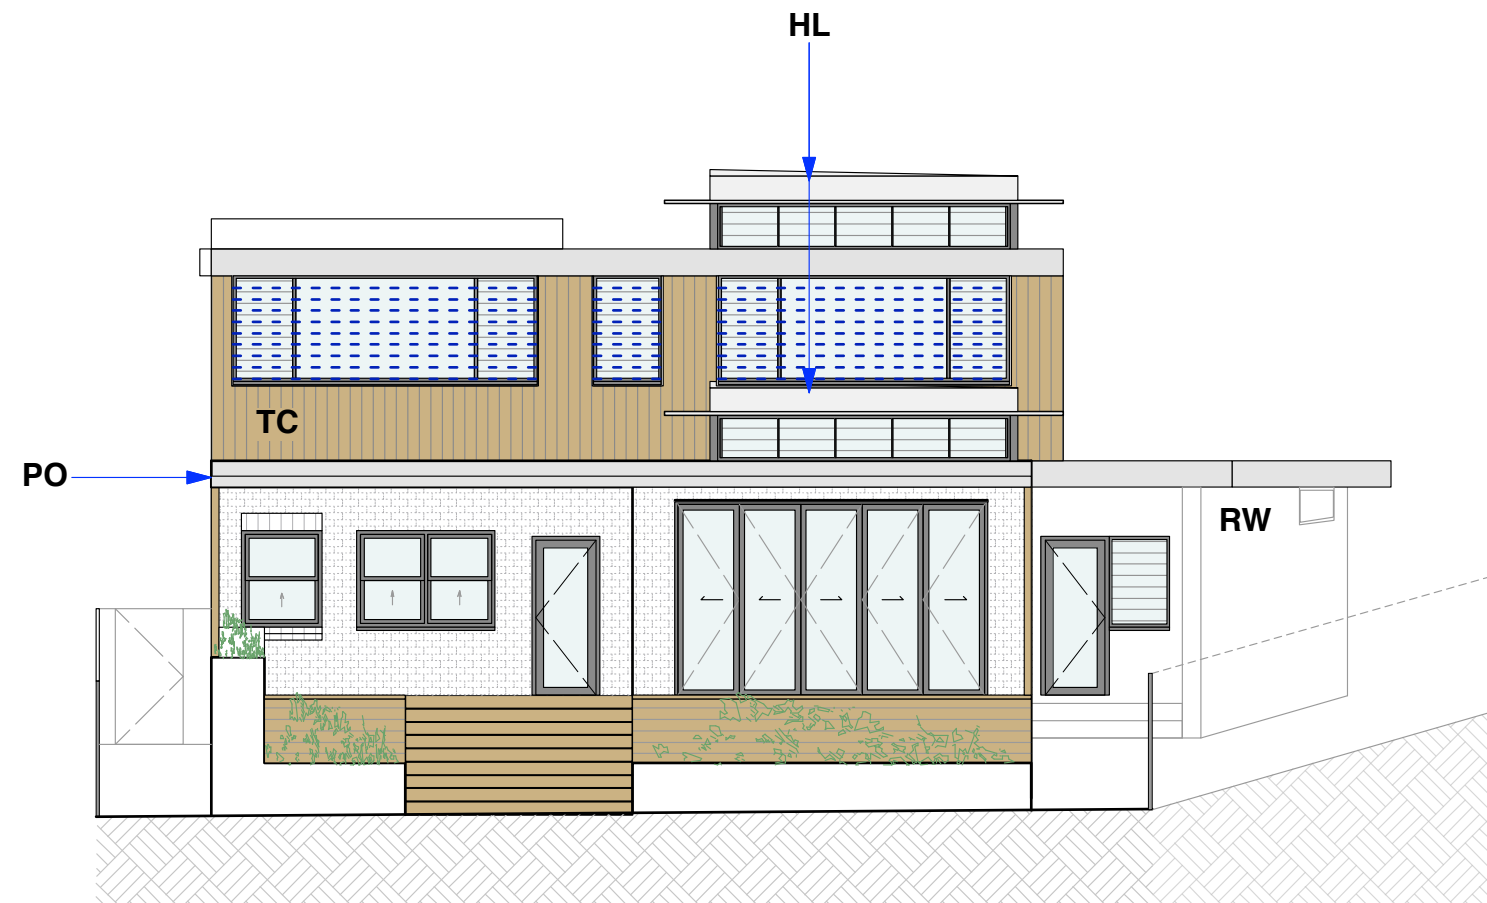

2 WEST ELEVATION
1:100

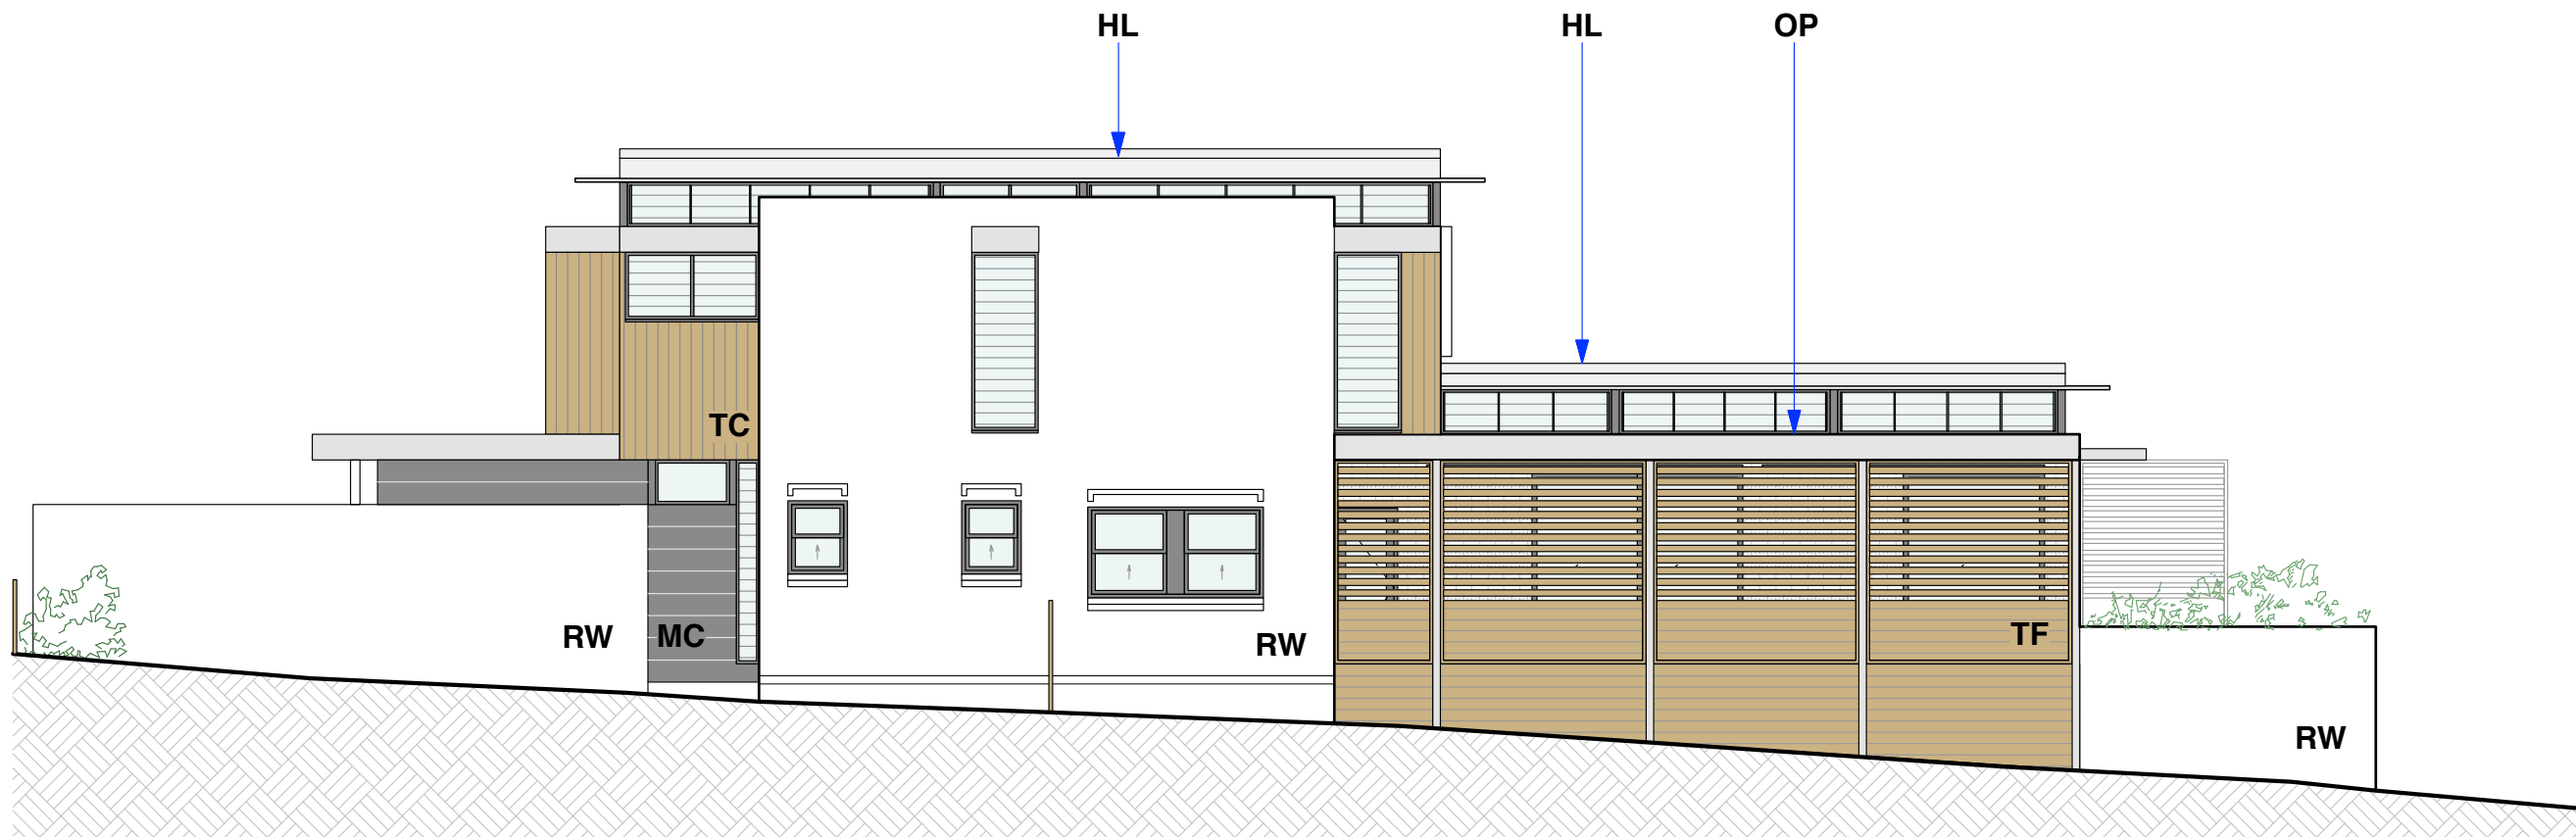

3 NORTH ELEVATION
1:100

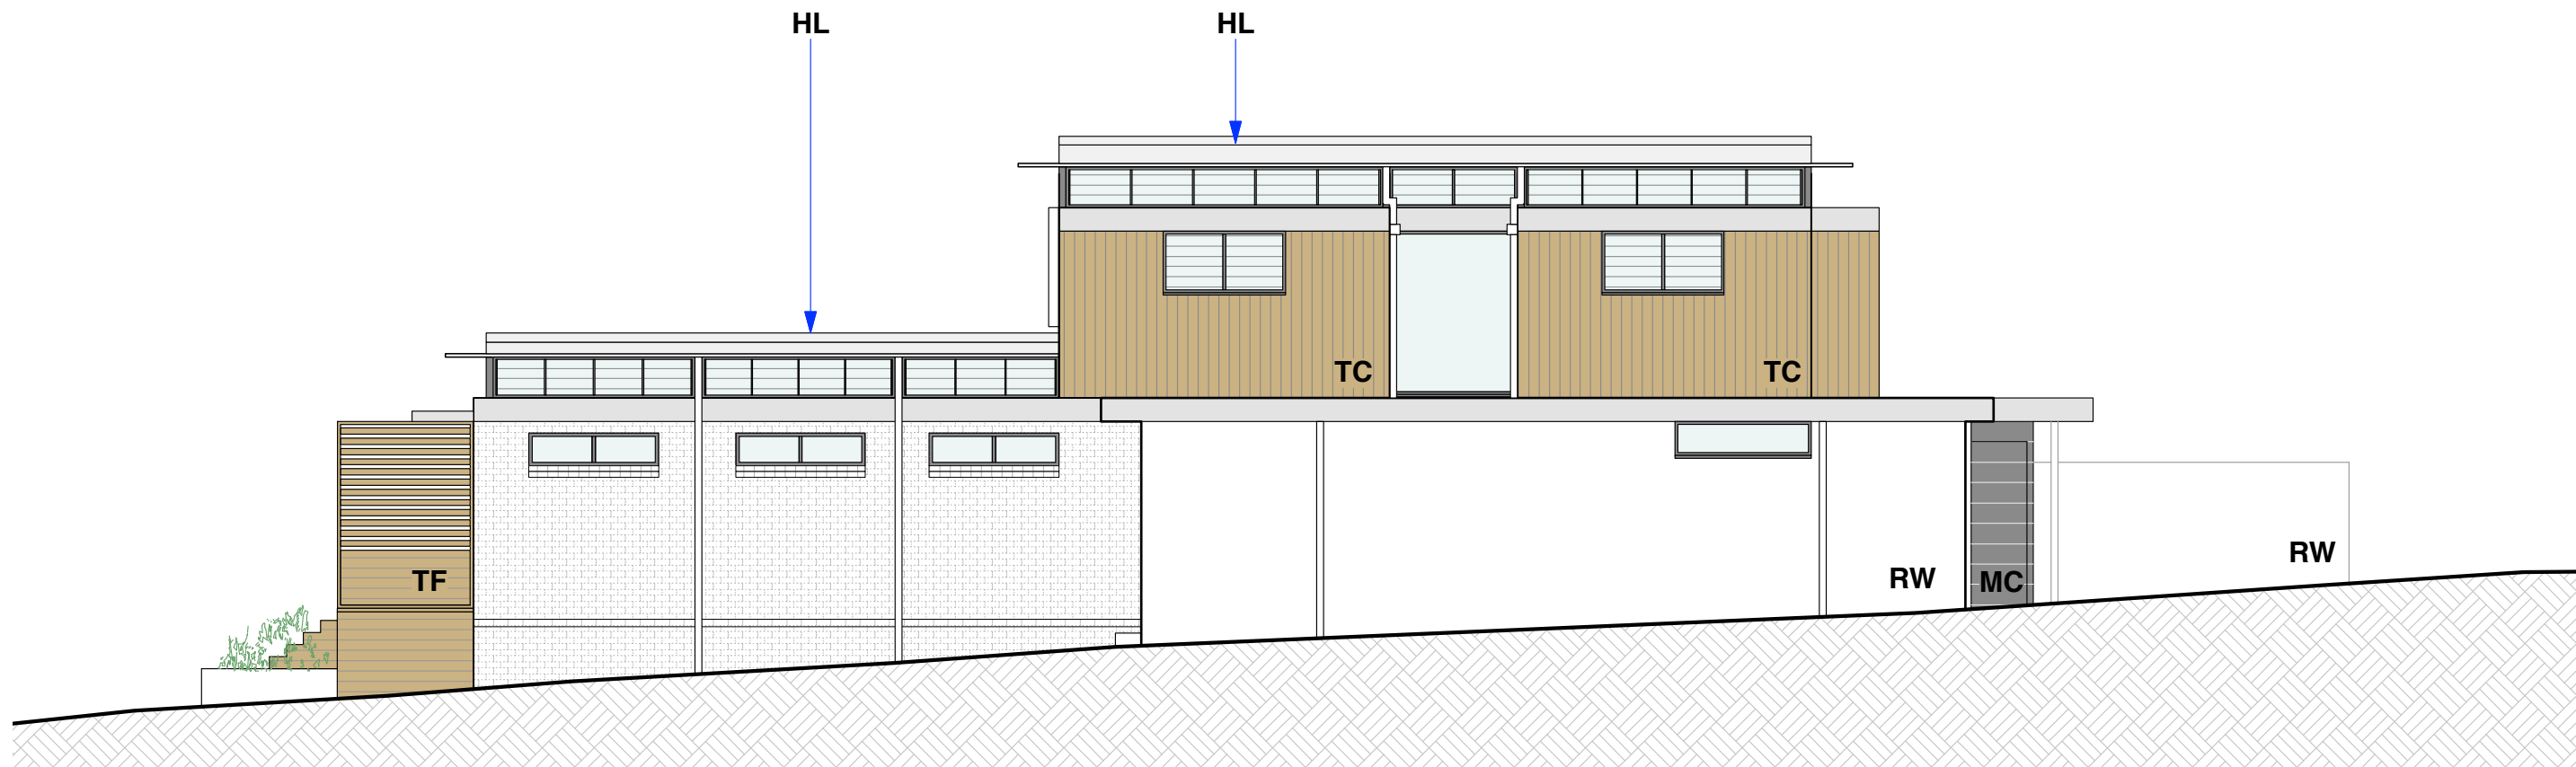

4 SOUTH ELEVATION
1:100

			General Notes:		Reason For Issue:		Schedule of Materials and Colours		<div>Suite 103, 506 Miller St PO Box 224, Cammeray 2062 T 02 9904 2515 E architects@utzsanby.com www.utzsanby.com</div> <div>UTZ SANBY ARCHITECTS</div>	
					For Development Application Only		Alterations and Additions			
					Copyright : This design and drawings are not to be used or reproduced wholly or in part without written permission of Utz-Sanby Architects. All dimensions are given in millimetres. All dimensions are to be checked on site by the Builder. Do not scale off the drawing. Nominated Architect: Duncan Sanby Reg. No. 6227		1 Salisbury Square, Seaforth NSW 2092 -Northern Beaches Council- For Mr. and Mrs. Foster			
							Project No. 1710		Drawing No. DA02-03 Rev No. A	
							SCALE 1:100@A1		Drawn By KS Dwg Date: - Checked By DS Plot Date: 20/2/19	
							</			