

STAGE 2 AREAS

COMMERCIAL/INDUSTRIAL Level 1 Roof Terrace Level Upper Roof Level TOTAL	540.86sqm 445.00sqm 437.00sqm 1422.86sqm
ANCILLARY BUILDING Ground Level Carpark Level Level 1 TOTAL	110.06sqm 108.96sqm 145.69sqm 364.71sqm
UNITS 30-42 Unit 30 Unit 31 Unit 32 Unit 33 Unit 34 Unit 35 Unit 36 Unit 37 Unit 38 Unit 39 Unit 40 Unit 41 Unit 42 TOTAL	152.38sqm 151.43sqm 151.43sqm 151.43sqm 152.13sqm 120.58sqm 120.13sqm 120.13sqm 120.13sqm 120.82sqm 397.78sqm 278.69sqm 280.87sqm 280.87sqm
OVERALL TOTAL STAGE 2	4105.50sqm

E D	COUNCIL ISSUE DRIVEWAY REVISION	31/10/19
D	DDIVEWAY DEVISION	
	DRIVEVALKEVISION	30/09/19
C	PRELIMINARY CONSULTANT ISSUE REVISED STAGE 2	02/08/19
В	UPDATED CONSULTANT ISSUE	19/09/18
Α	PRELIMINARY CONSULTANT ISSUE	04/09/18
ISSUE	AMENDMENT	DATE


Development at Meatworks Avenue Oxford Falls 2100 for Mr W Edwards

gelder interiors

LEVEL 2 19-23 BRIDGE STREET PYMBLE NSW 2073 AUSTRALIA T: (02)9440 2455 E: info@gelder.com.au

Ground floor Stage 2

Date: Jan 2005	Project No: 823	AMEND
Scale: 1:100	Drawing No:	
Date Plotted: 15-Nov-19	DA01	

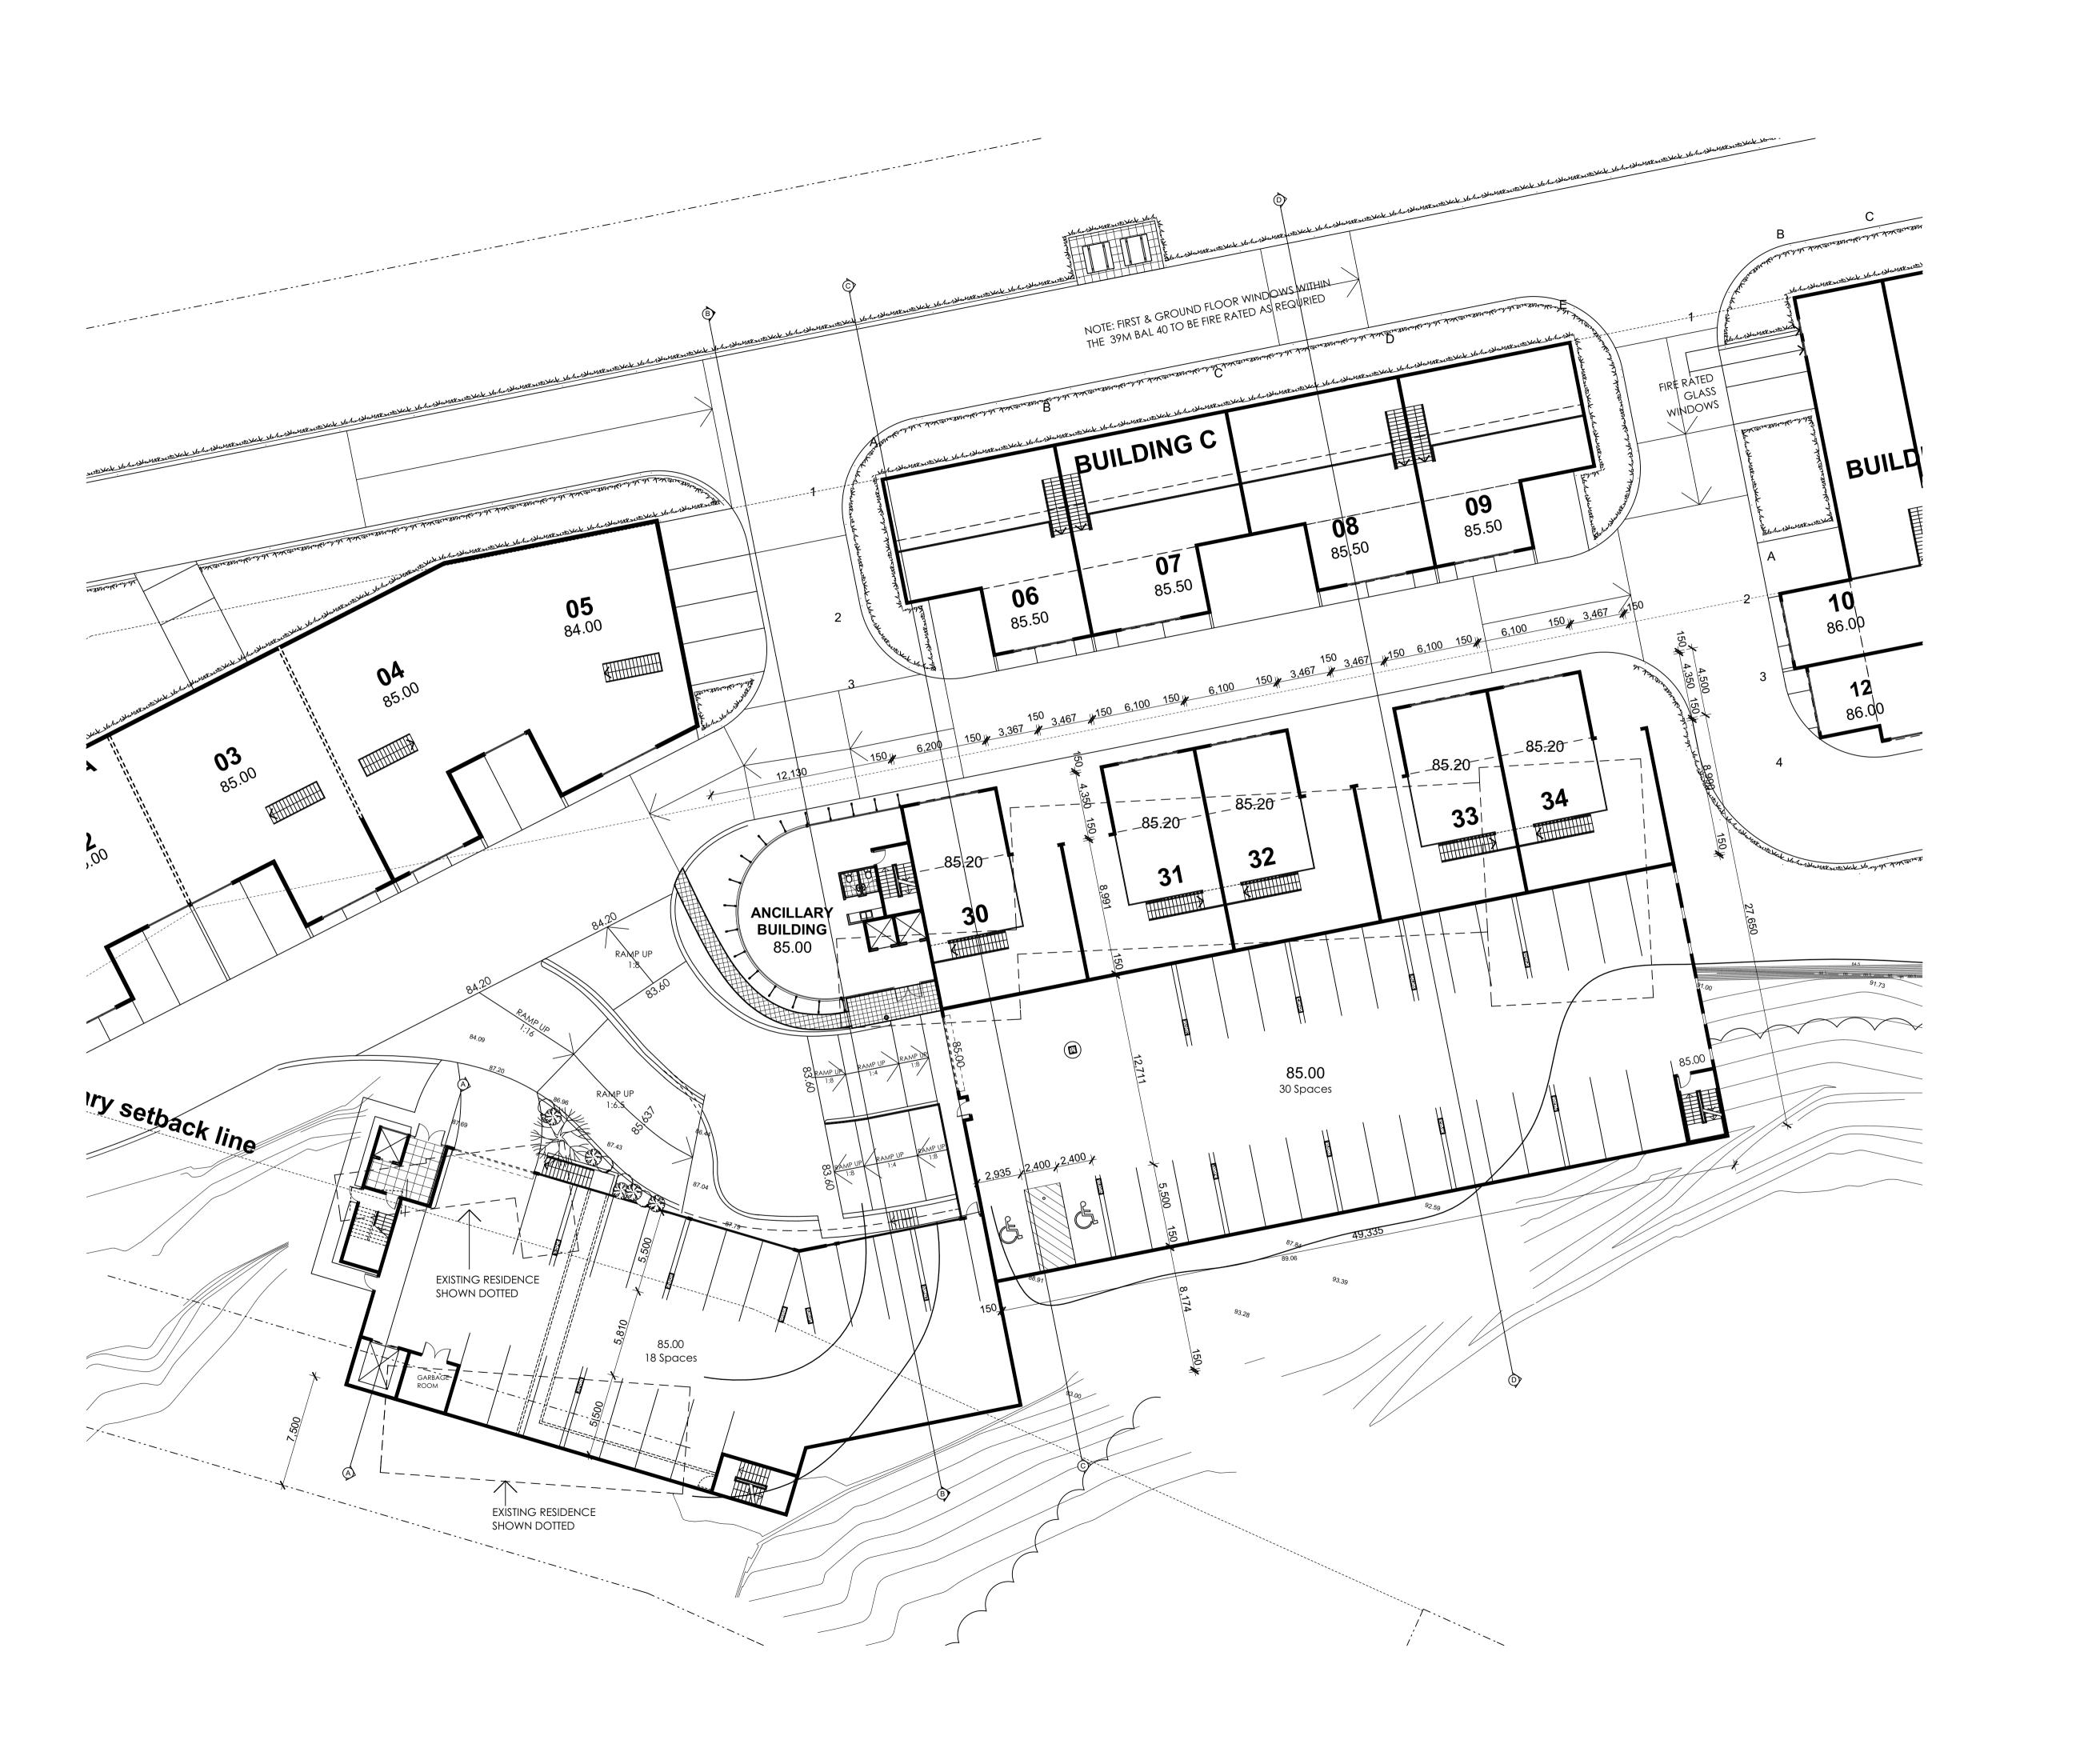

	F	COUNCIL ISSUE	31/10/19
	E	DRIVEWAY REVISION COMMERCIAL INDUSTRIAL BLD REVISED	30/09/19
	D	UPDATED CONSULTANT ISSUE	06/09/19
	С	PRELIMINARY CONSULTANT ISSUE REVISED STAGE 2	02/08/19
	В	UPDATED CONSULTANT ISSUE	19/09/18
Ī	Α	PRELIMINARY CONSULTANT ISSUE	04/09/18
	ISSUE	AMENDMENT	DATE

Proposed Industrial
Development
at
Meatworks Avenue
Oxford Falls 2100
for


Mr W Edwards

gelder interiors

LEVEL 2 19-23 BRIDGE STREET PYMBLE NSW 2073 AUSTRALIA T: (02)9440 2455 E: info@gelder.com.au

Ground floor mezzanine Stage

ASSOCIATED COMPA		
Date: Jan 2005	Project No: 823	AMEND
Scale: 1:100	Drawing No:	
Date Plotted: 15-Nov-19	DA02	

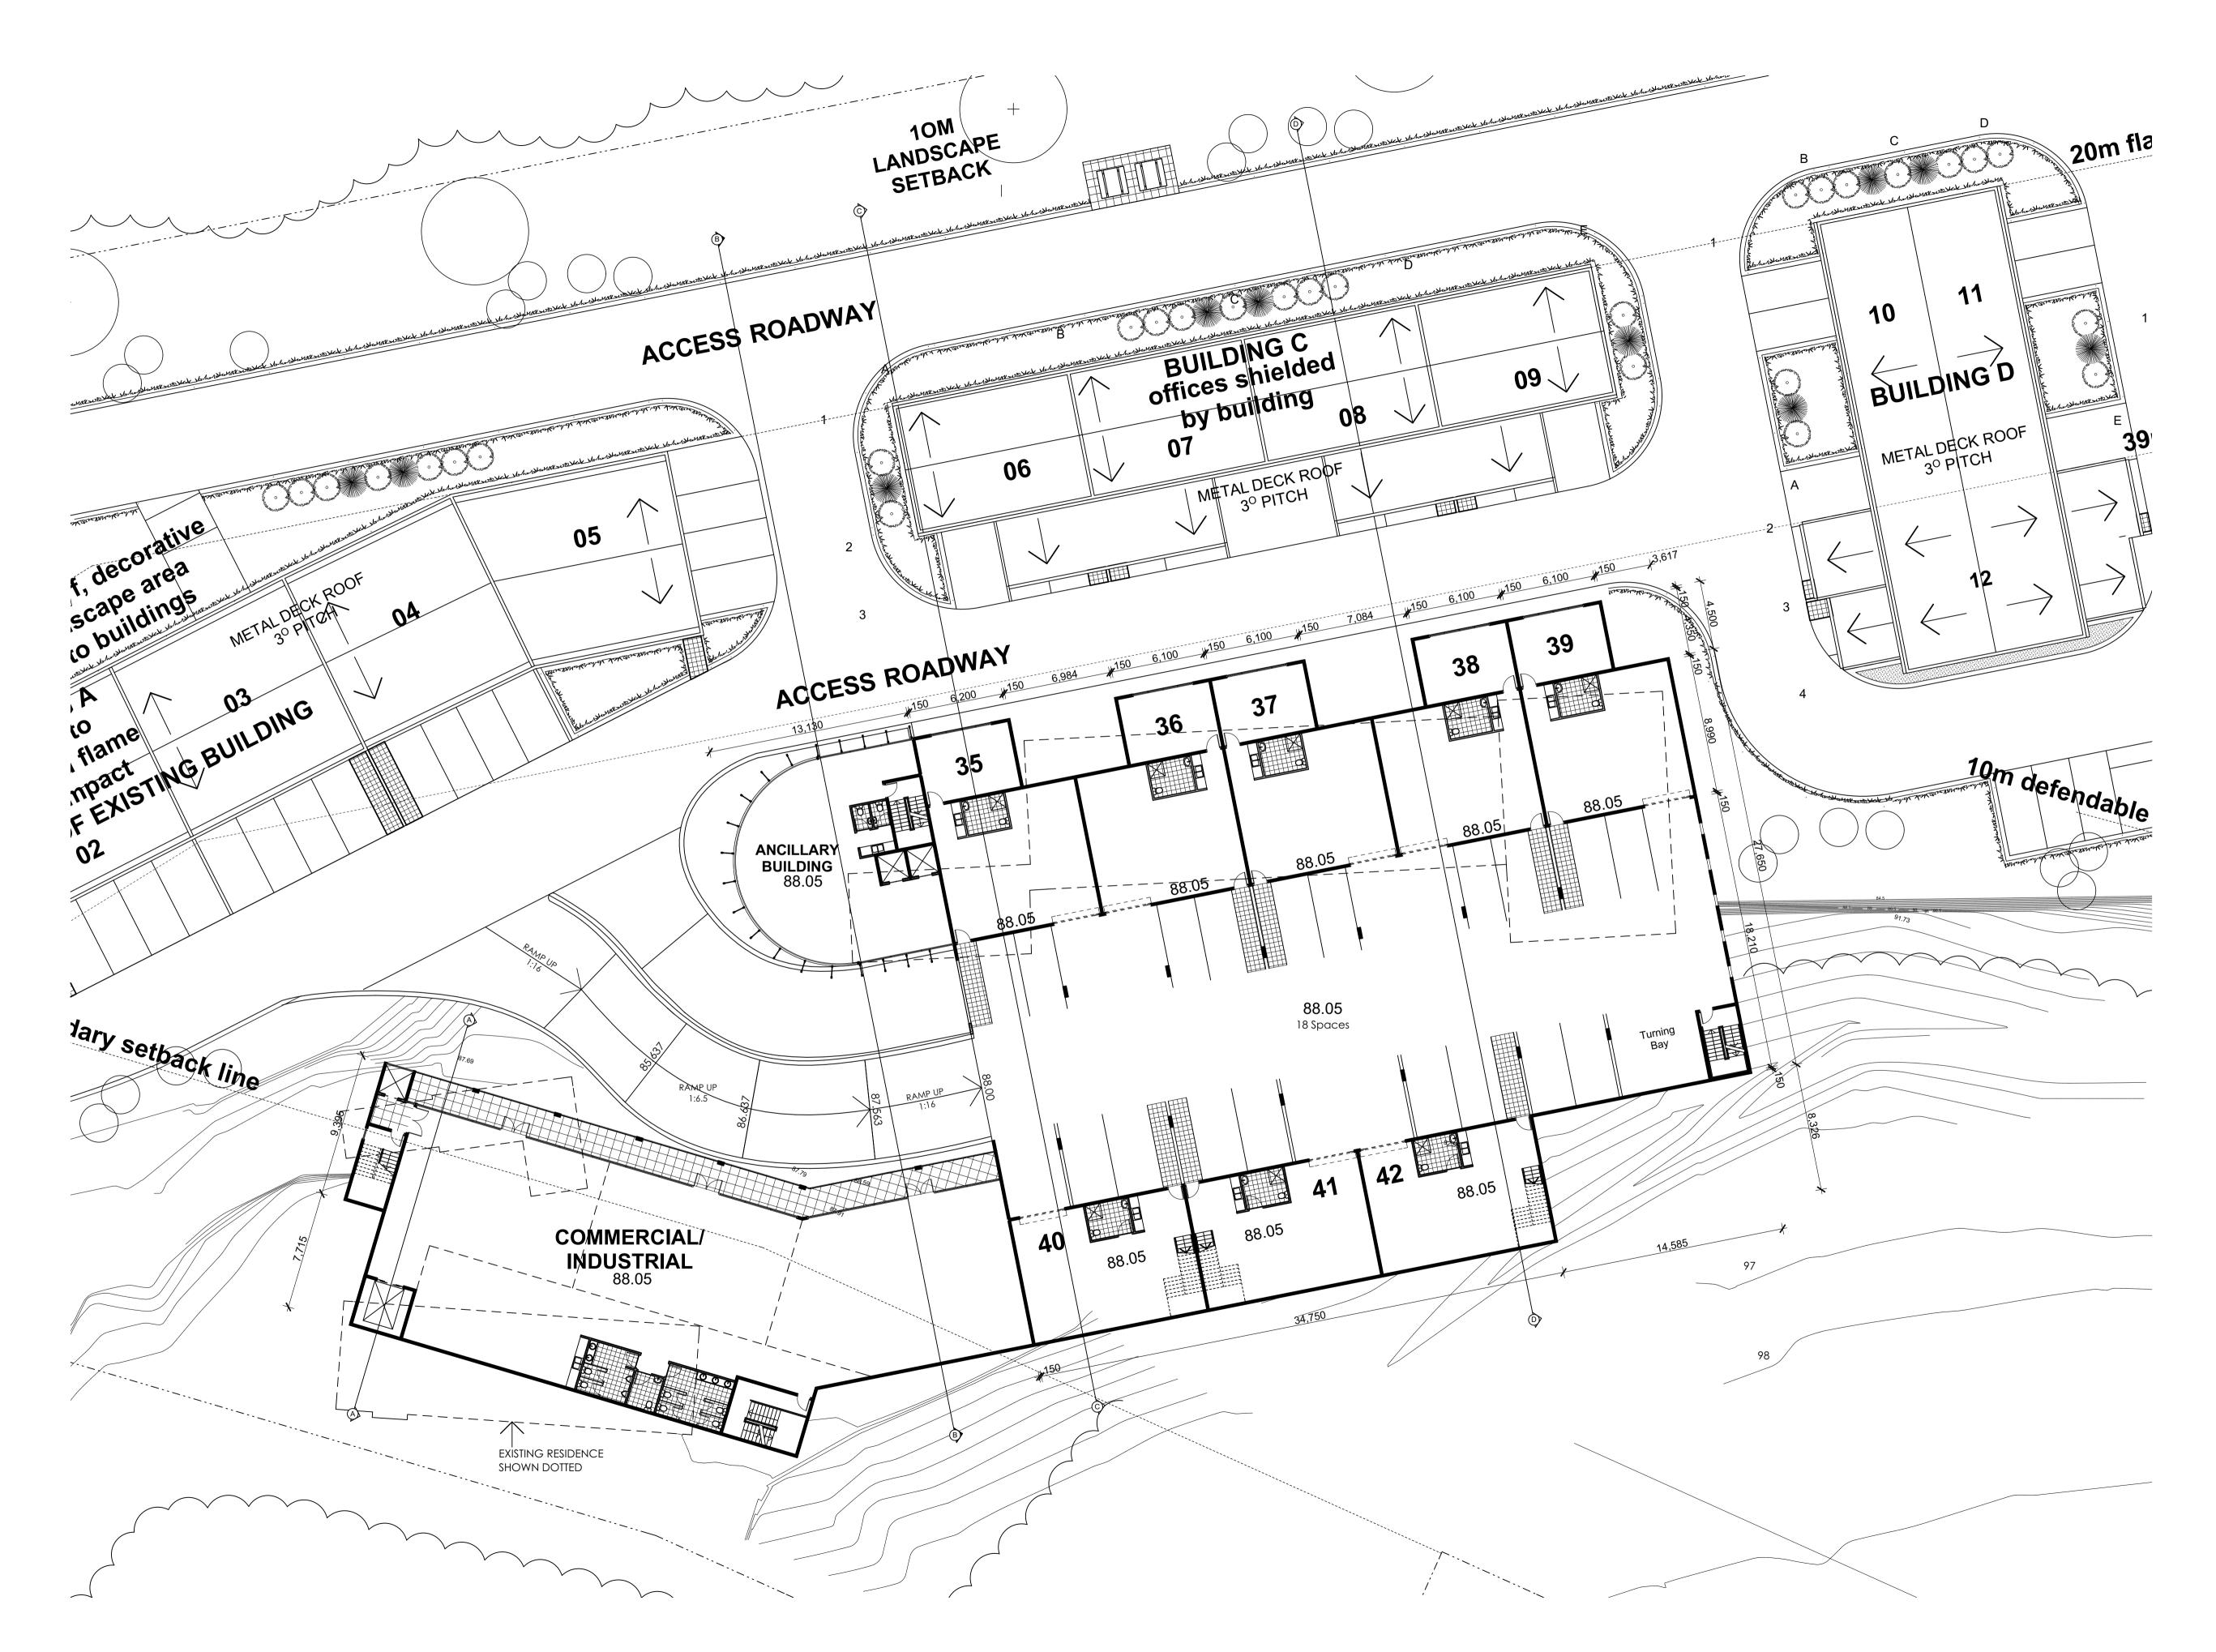

F	F	COUNCIL ISSUE	31/10/19
E	E	TURNING BAY ADDED	01/10/19
	D	COMMERCIAL INDUSTRIAL BLD REVISED	30/09/19
	С	PRELIMINARY CONSULTANT ISSUE REVISED STAGE 2	02/08/19
Е	В	UPDATED CONSULTANT ISSUE	19/09/18
P	Α	PRELIMINARY CONSULTANT ISSUE	04/09/18
IS	SSUE	AMENDMENT	DATE


Proposed Industrial
Development
at
Meatworks Avenue
Oxford Falls 2100
for
Mr W Edwards

gelder interiors

LEVEL 2 19-23 BRIDGE STREET PYMBLE NSW 2073 AUSTRALIA T: (02)9440 2455 E: info@gelder.com.au

Level 1 Mezzanine Stage 2

ASSOCIATED COMPA		
Date: Jan 2005	Project No: 823	AMEND
Scale: 1:100	Drawing No:	
Date Plotted: 15-Nov-19	DA03	F

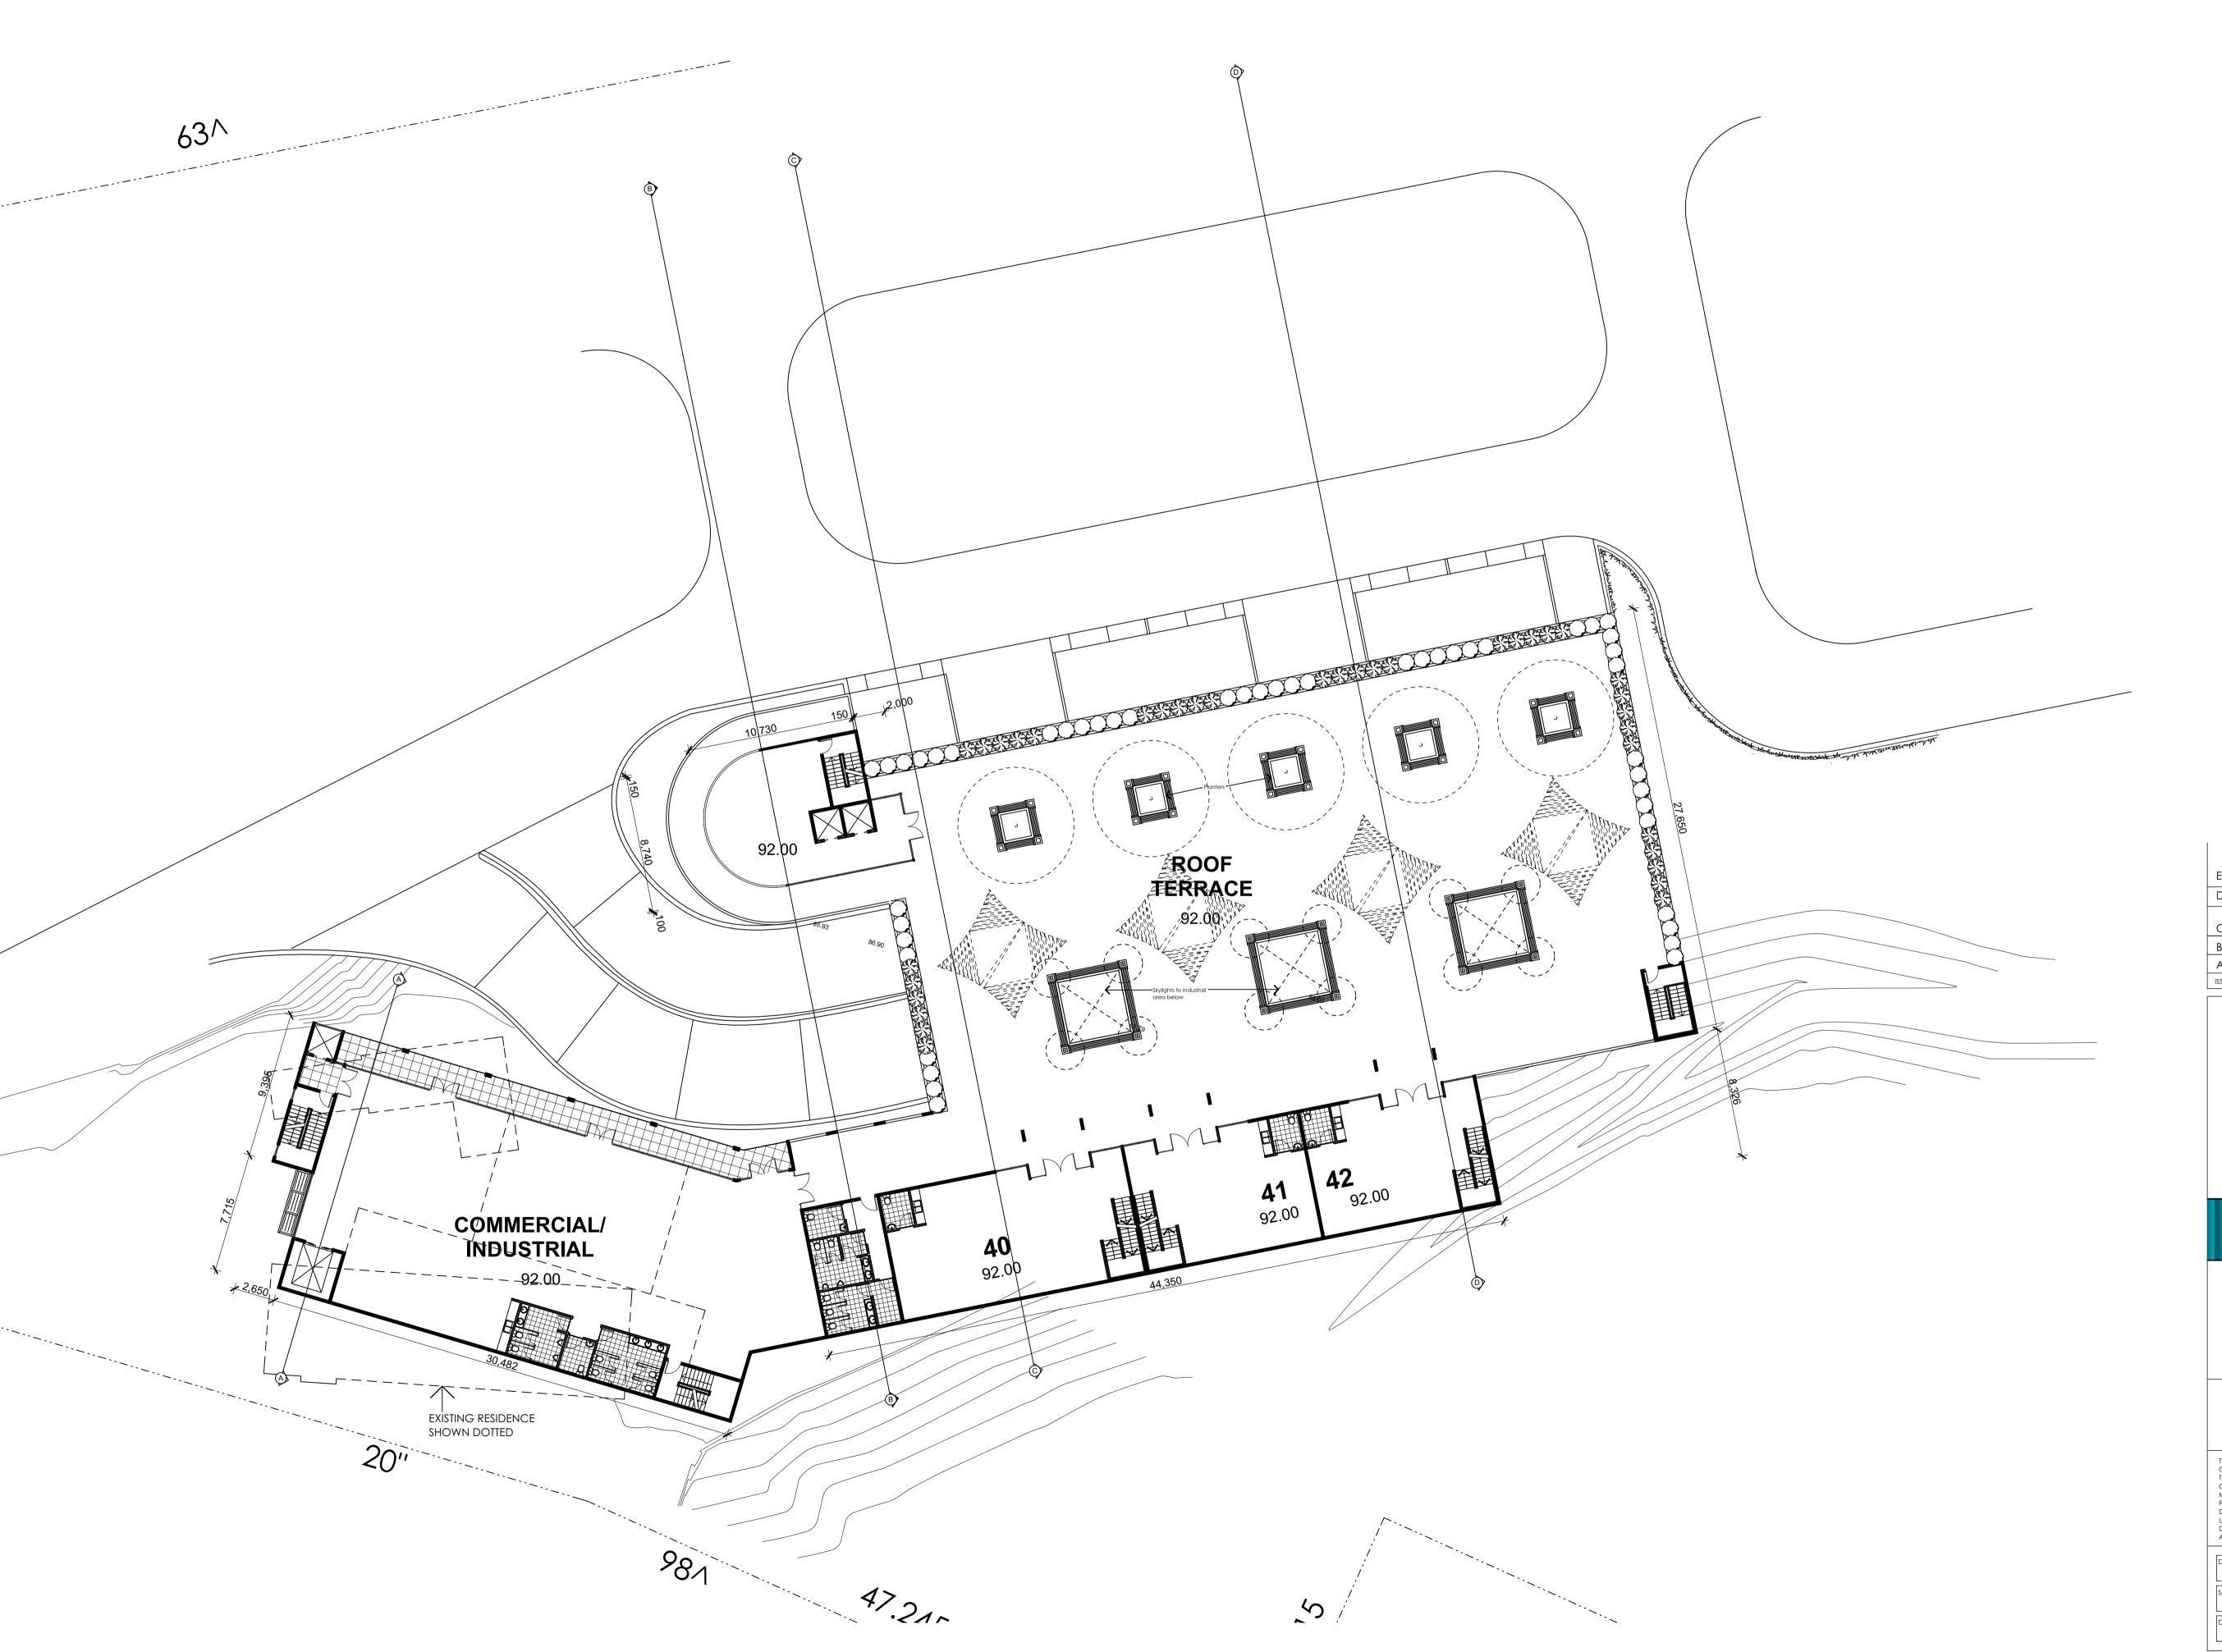

Е	COUNCIL ISSUE	31/10/19
D	COMMERCIAL INDUSTRIAL BLD REVISED	30/09/19
С	PRELIMINARY CONSULTANT ISSUE REVISED STAGE 2	02/08/19
В	UPDATED CONSULTANT ISSUE	19/09/18
Α	PRELIMINARY CONSULTANT ISSUE	04/09/18
ISSUE	AMENDMENT	DATE


Proposed Industrial
Development
at
Meatworks Avenue
Oxford Falls 2100
for
Mr W Edwards

gelder interiors

LEVEL 2 19-23 BRIDGE STREET PYMBLE NSW 2073 AUSTRALIA T: (02)9440 2455 E: info@gelder.com.au ABN 48 090 878 827

Roof Terrace Level

Date: Jan 2005	Project No: 823	AMEND
Scale: 1:100	Drawing No:	
Date Plotted: 15-Nov-19	DA04	E

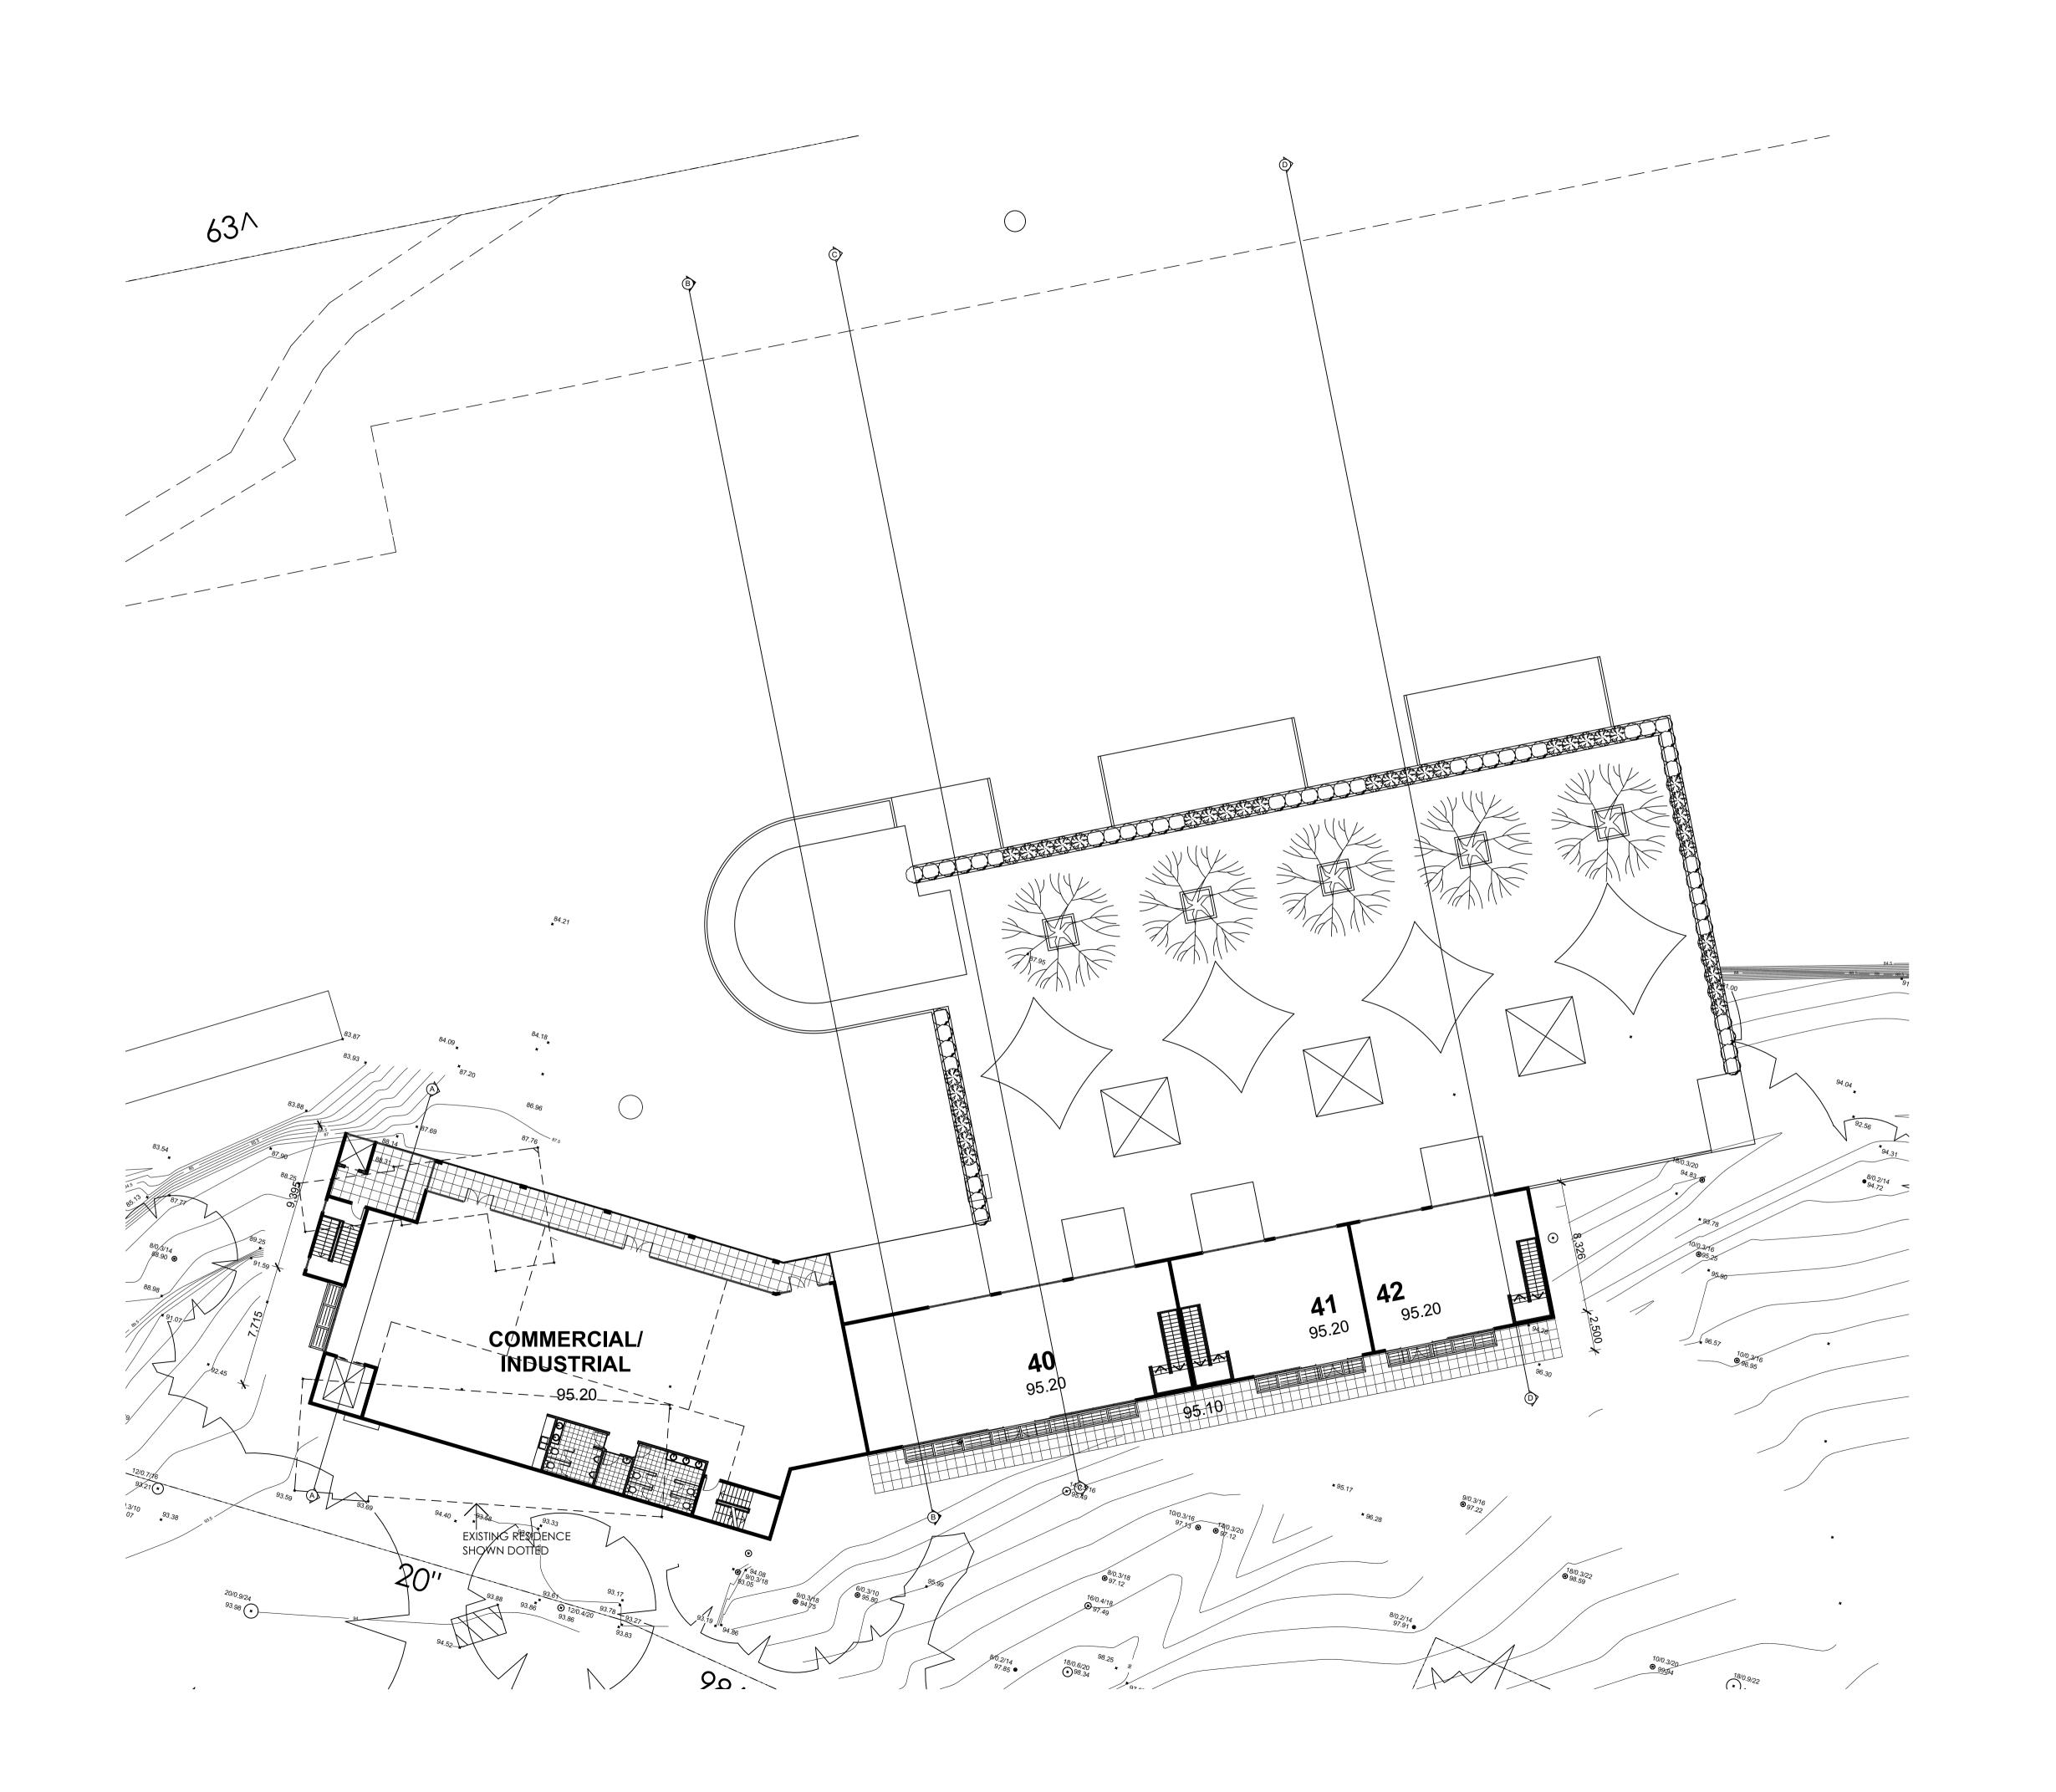

E	COUNCIL ISSUE	31/10/19
D	COMMERCIAL INDUSTRIAL BLD REVISED	30/09/19
С	PRELIMINARY CONSULTANT ISSUE REVISED STAGE 2	02/08/19
В	UPDATED CONSULTANT ISSUE	19/09/18
Α	PRELIMINARY CONSULTANT ISSUE	04/09/18
ISSUE	AMENDMENT	DATE


Proposed Industrial
Development
at
Meatworks Avenue
Oxford Falls 2100
for
Mr W Edwards

gelder interiors

LEVEL 2 19-23 BRIDGE STREET PYMBLE NSW 2073 AUSTRALIA T: (02)9440 2455 E: info@gelder.com.au ABN 48 090 878 827

Upper Roof Terrace

DESIGN TRADING AS ASSOCIATED COMPA		
Date: Jan 2005	Project No: 823	AMEND
Scale: 1:100	Drawing No:	
Date Plotted: 15-Nov-19	DA05	E

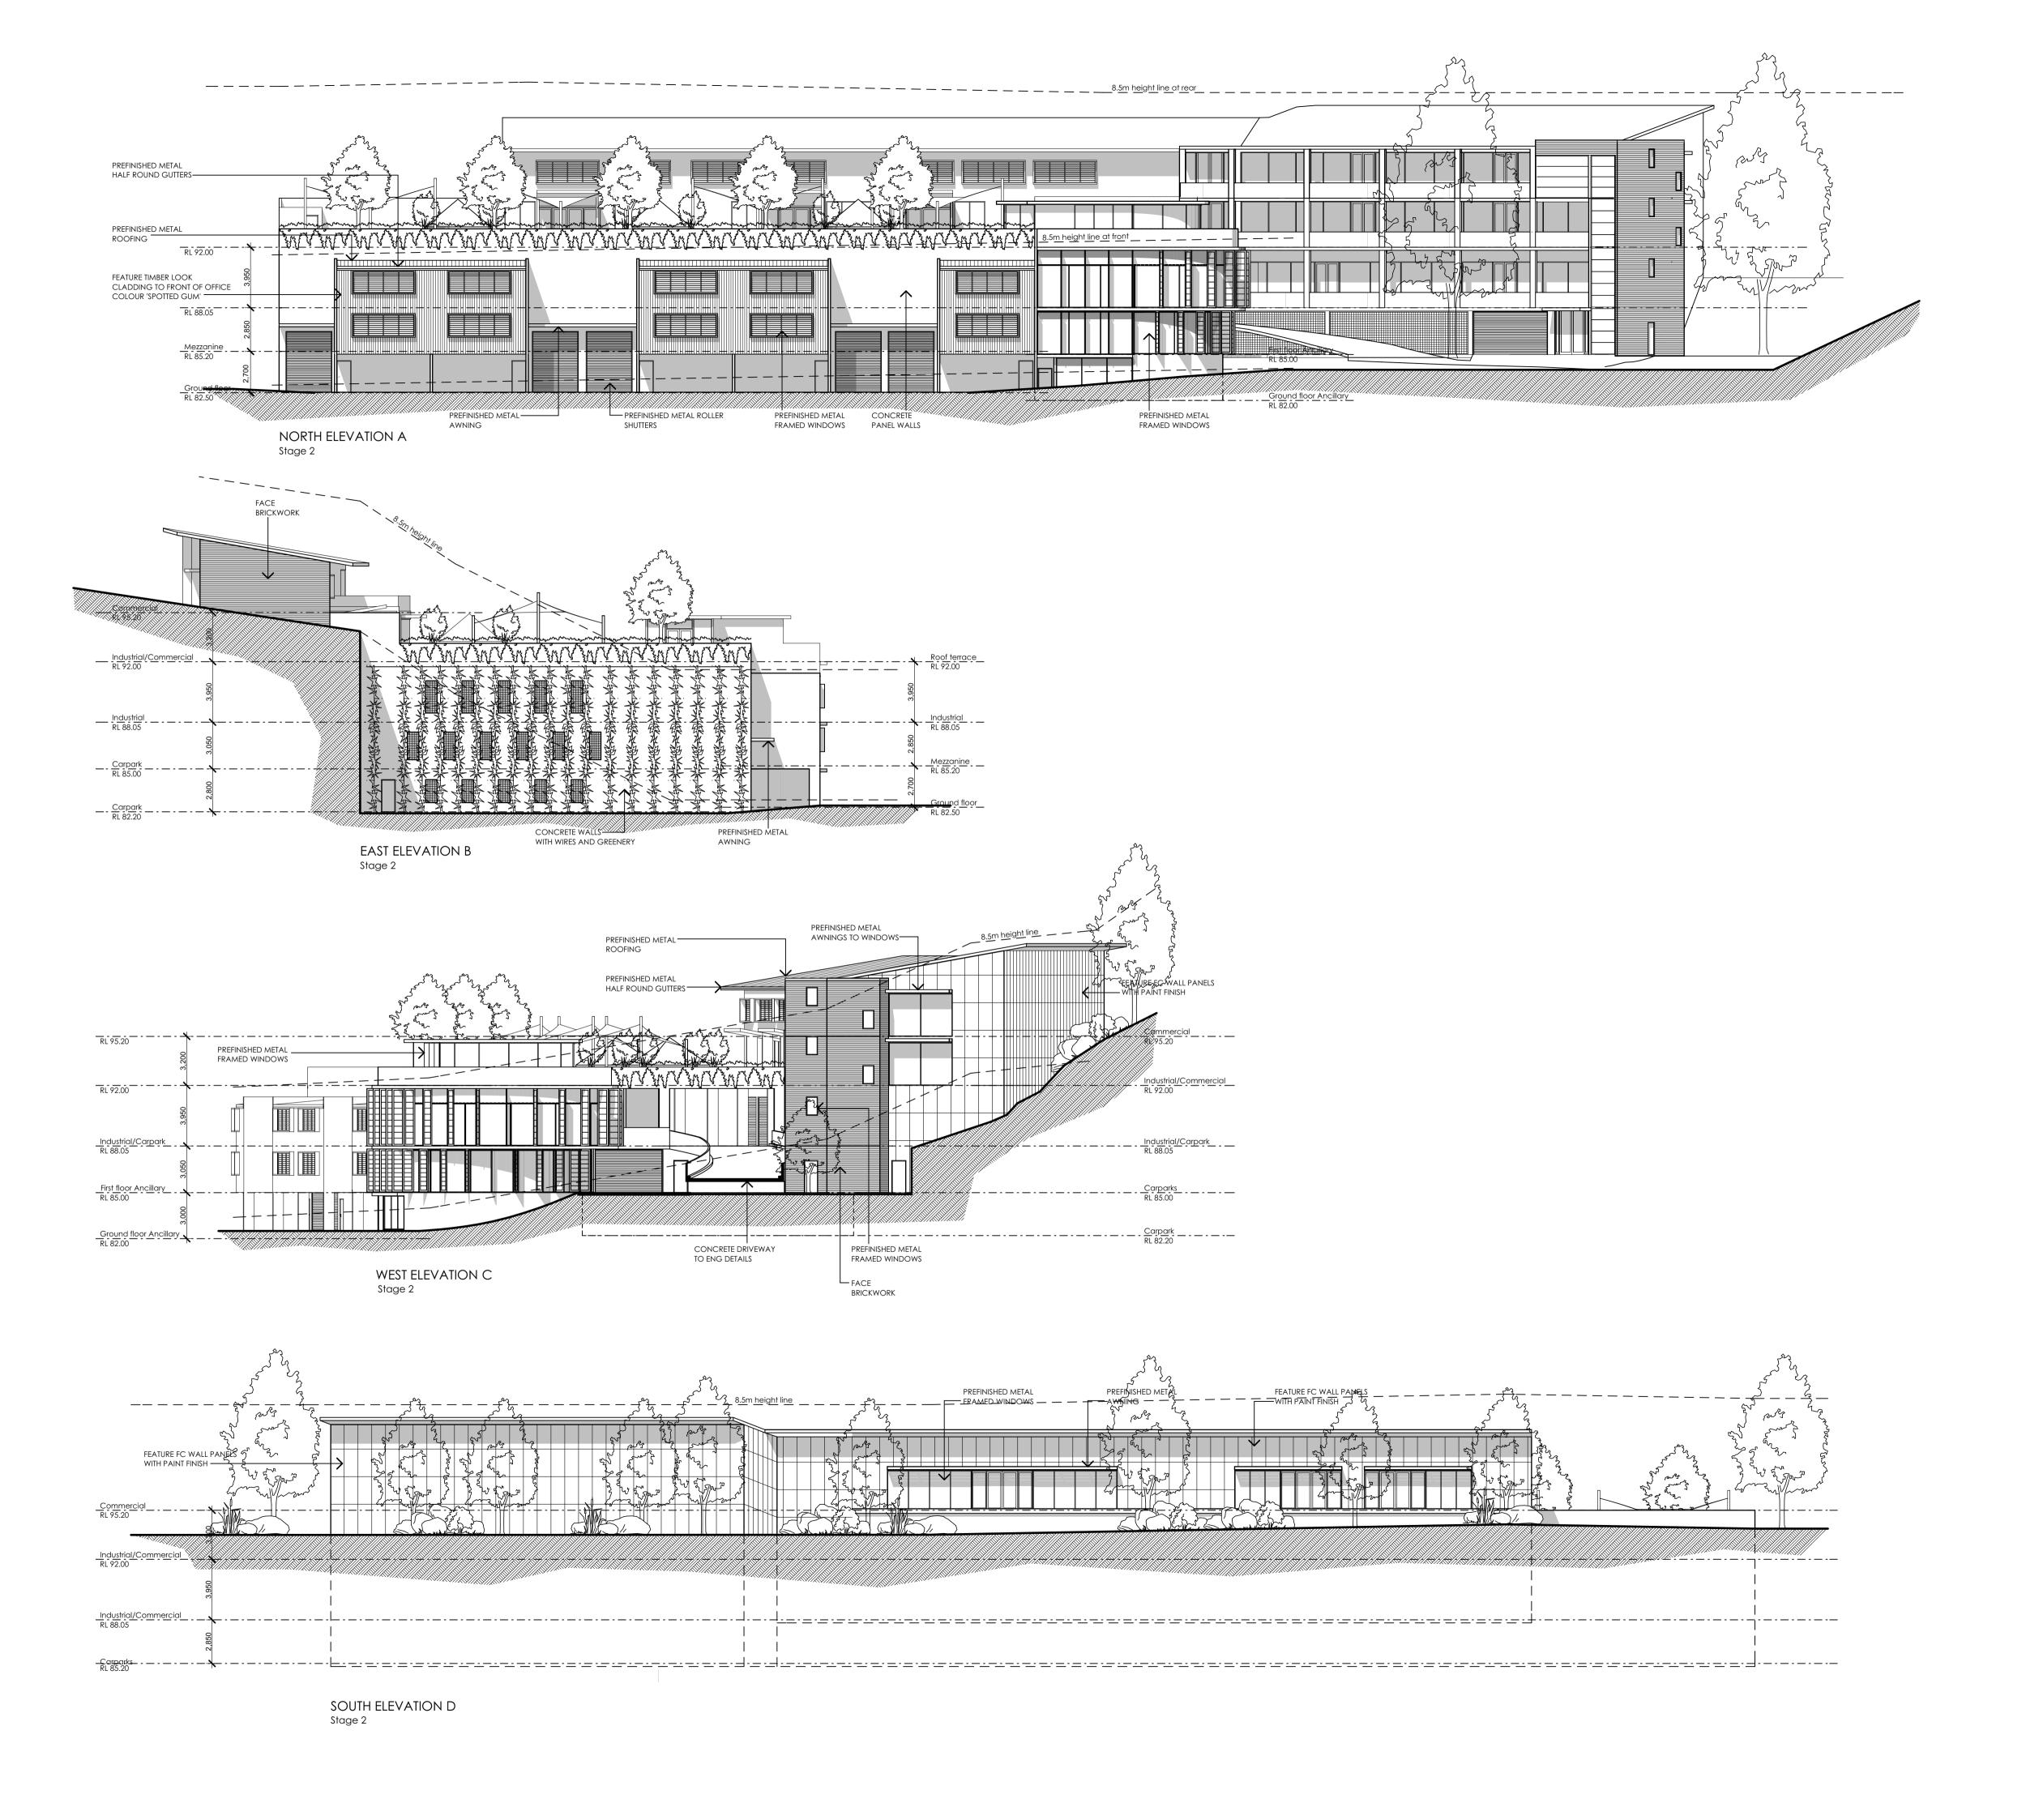

[D	COUNCIL ISSUE	31/10/19
	С	ELEVATIONS UPDATED AS PER PLANS	30/09/19
	В	updated consultant issue	26/08/19
Ī	Α	PRELIMINARY CONSULTANT ISSUE	04/09/18
Ī	ICCLIE		D.175

Development at Meatworks Avenue Oxford Falls 2100 for

Mr W Edwards


Proposed Industrial


gelder


LEVEL 2 19-23 BRIDGE STREET PYMBLE NSW 2073 AUSTRALIA T: (02)9440 2455 E: info@gelder.com.au

Elevations

Date: Jan 2005	Project No: 823
Scale: 1:100	Drawing No:
Date Plotted: 15-Nov-19	DA06

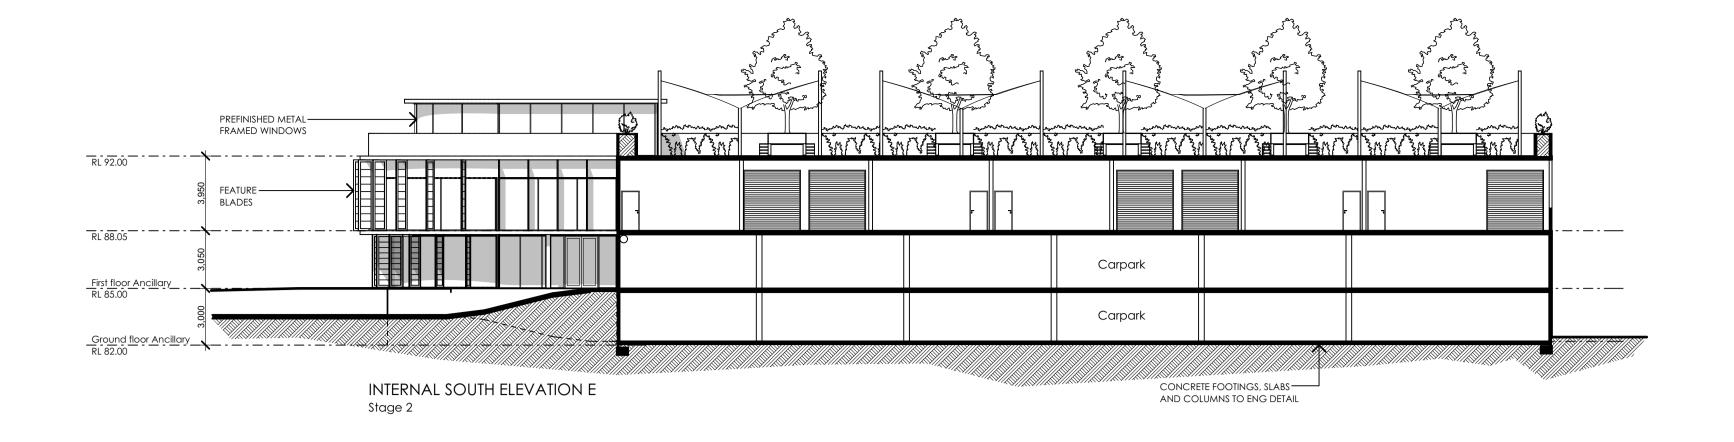

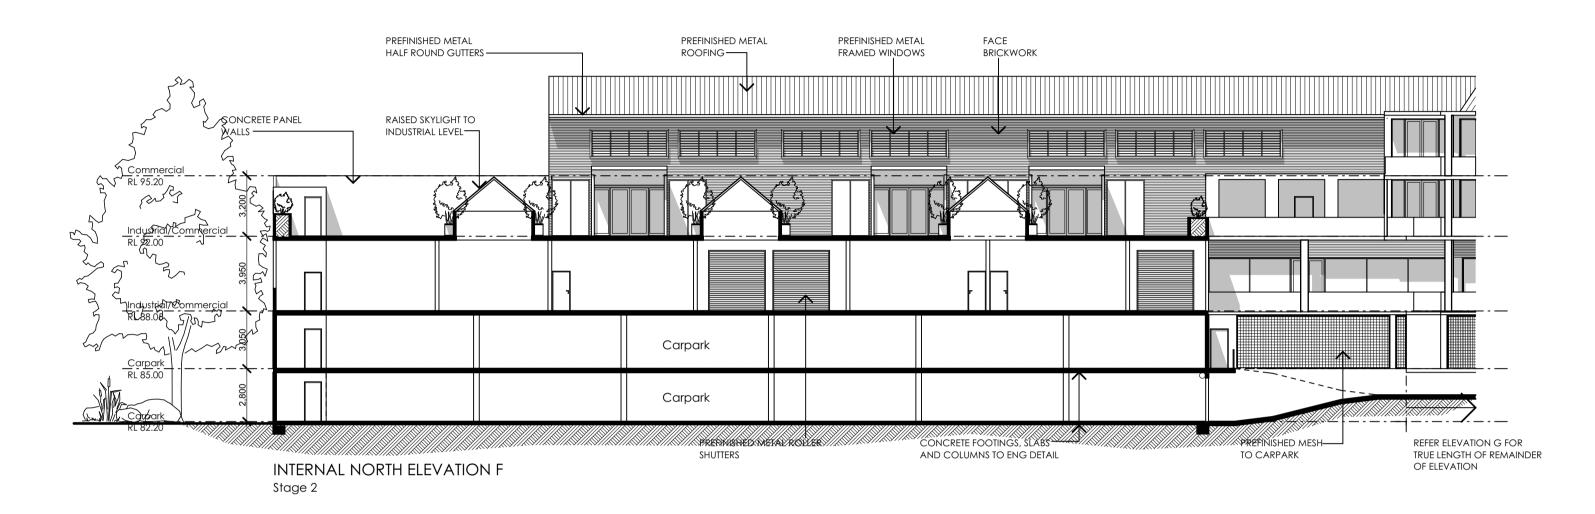

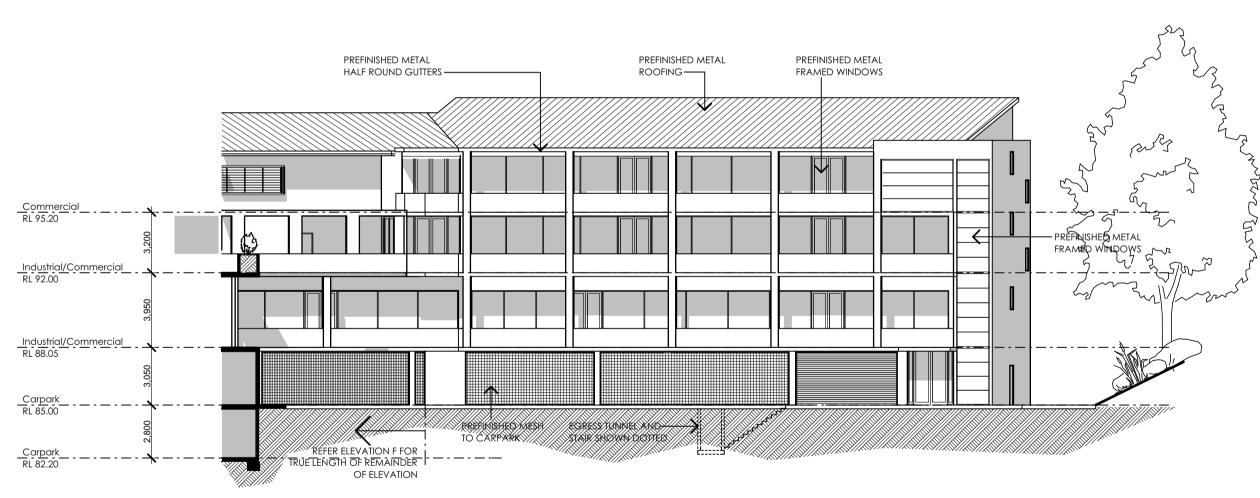

INTERNAL NORTH ELEVATION G Stage 2

ELEVATIONS UPDATED AS PER PLAN	30/09/19
UPDATED CONSULTANT ISSUE	26/08/19
PRELIMINARY CONSULTANT ISSUE	04/09/18
AMENDMENT	DATE
	UPDATED CONSULTANT ISSUE PRELIMINARY CONSULTANT ISSUE

Proposed Industrial Development Meatworks Avenue Oxford Falls 2100 for Mr W Edwards


LEVEL 2 19-23 BRIDGE STREET PYMBLE NSW 2073 AUSTRALIA T: (02)9440 2455 E: info@gelder.com.au ABN 48 090 878 827


Elevations

THE PROPERTY IN THIS DRAWING AND IN THE CONCEPTS REMAIN WITH ARTZ 2 DESIGN TRADING AS GELDER. ANY UNAUTHORISED USE OF THIS DRAWING, AS TO THE WHOLE OR PART MAY RENDER THE USER LIABLE TO AN ACTION FOR DAMAGES. CONSEQUENTIAL EVENTS OR DAMAGES ARISING FROM UNWARRENTED OR UNAUTHORISED USE SHALL NOT RENDER ARTZ 2 DESIGN TRADING AS GELDER OR ITS ASSOCIATED COMPANIES LIABLE.


Date: Jan 2005	Project No:	823
Scale: 1:100	Drawing No:	


DA07 Date Plotted: 15-Nov-19

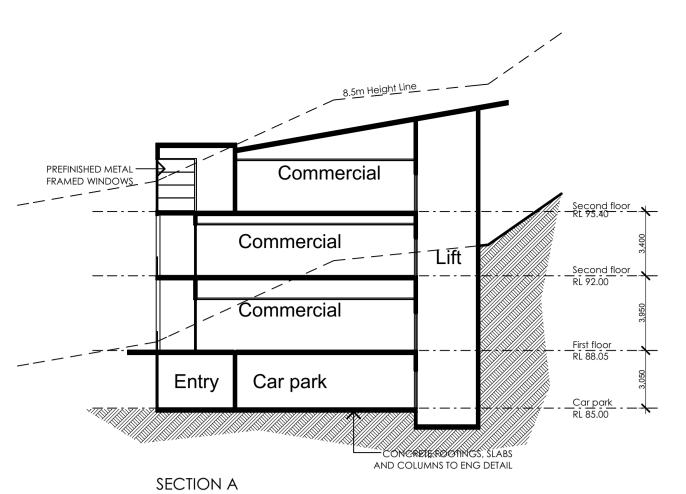

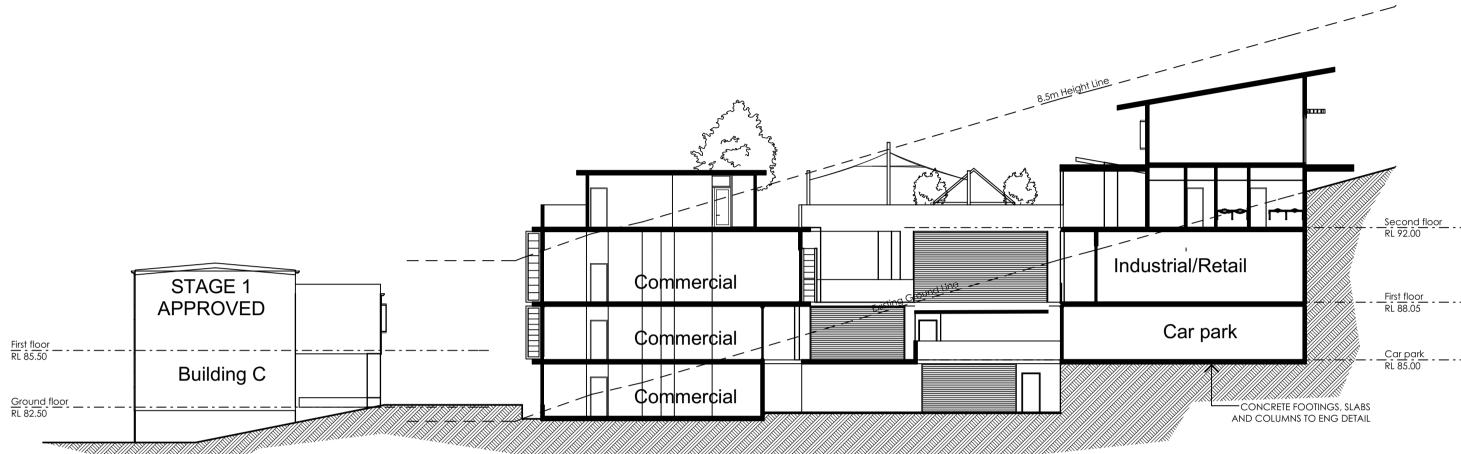

SECTION B

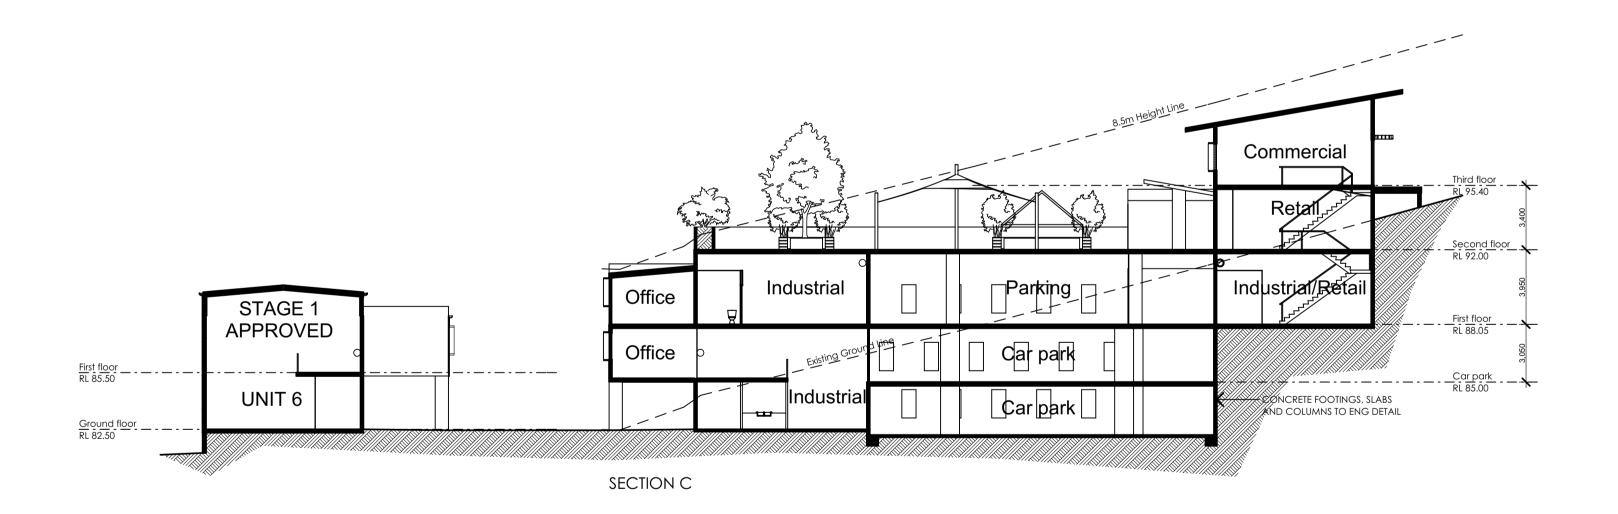

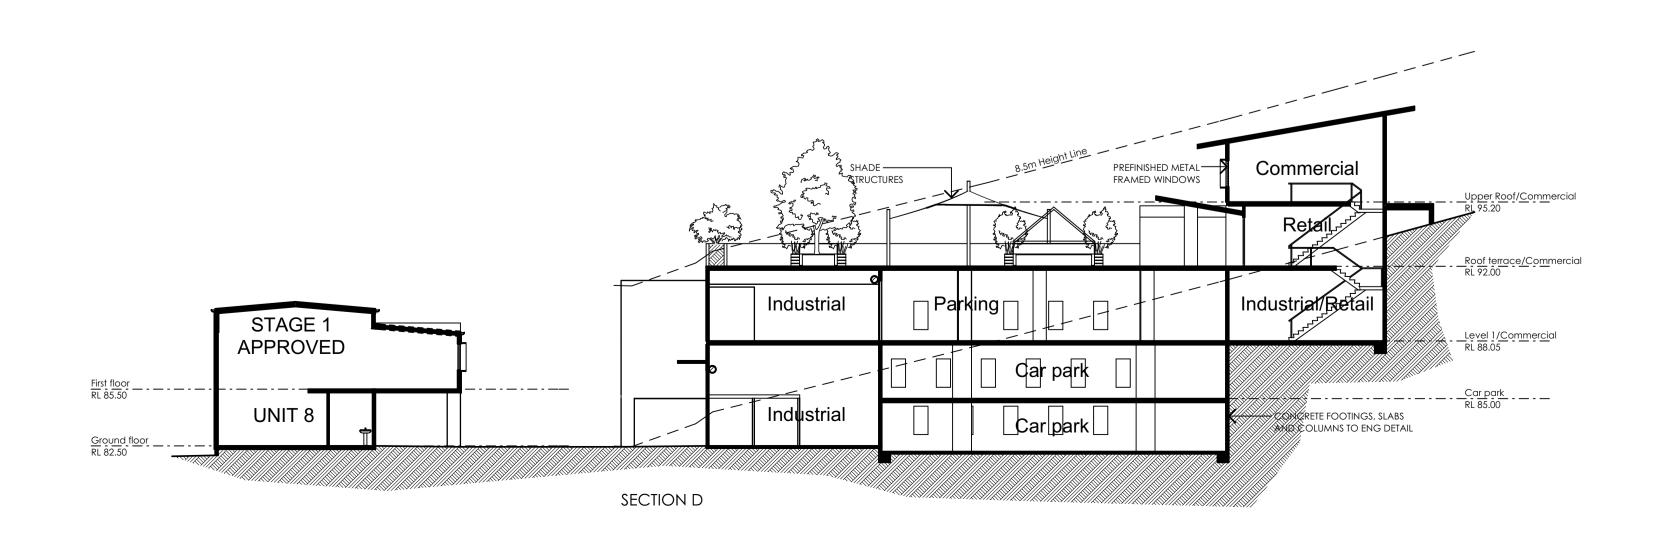

D	COUNCIL ISSUE	31/10/19
С	PRELIMINARY CONSULTANT ISSUE REVISED STAGE 2	02/08/19
В	UPDATED CONSULTANT ISSUE	19/09/18
Α	PRELIMINARY CONSULTANT ISSUE	04/09/18
ISSUE	AMENDMENT	DATE


Proposed Industrial
Development
at
Meatworks Avenue
Oxford Falls 2100
for
Mr W Edwards


gelder interiors

LEVEL 2 19-23 BRIDGE STREET PYMBLE NSW 2073 AUSTRALIA T: (02)9440 2455 E: info@gelder.com.au

Sections

Date: Jan 2005	Project No: 823	AMEND
Scale: 1:100	Drawing No:	
Date Plotted: 15-Nov-19	DA08	D

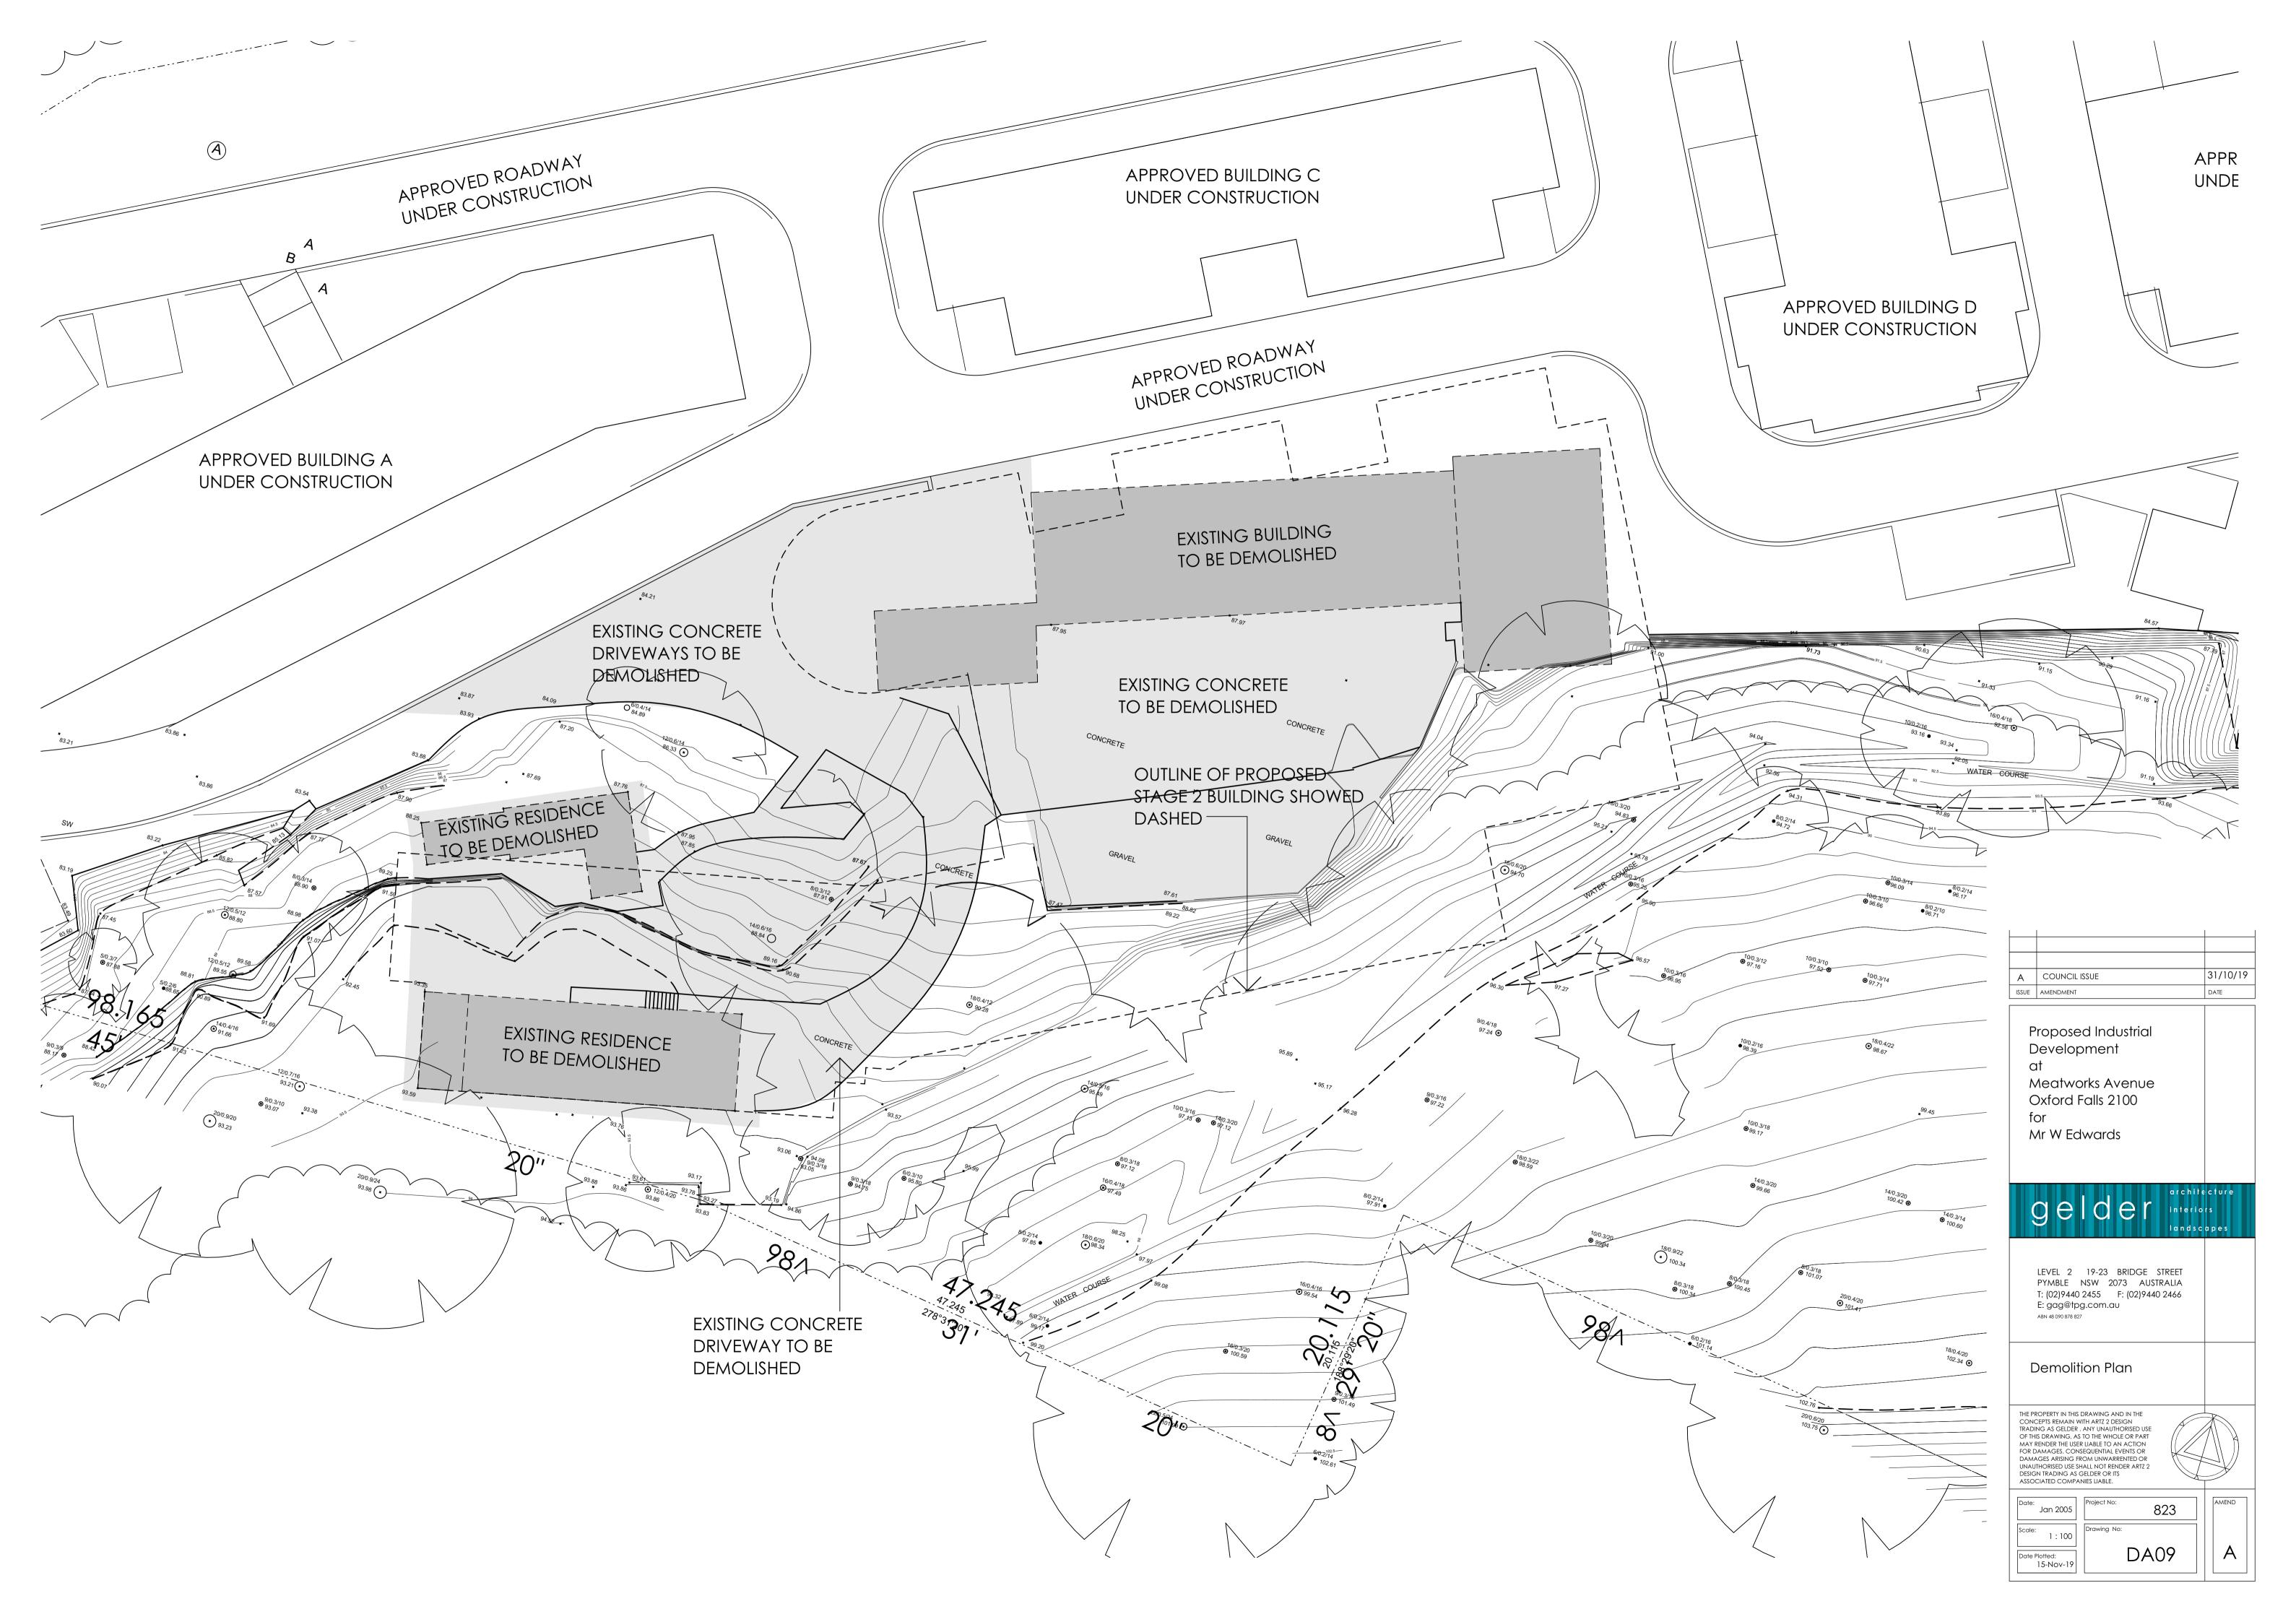

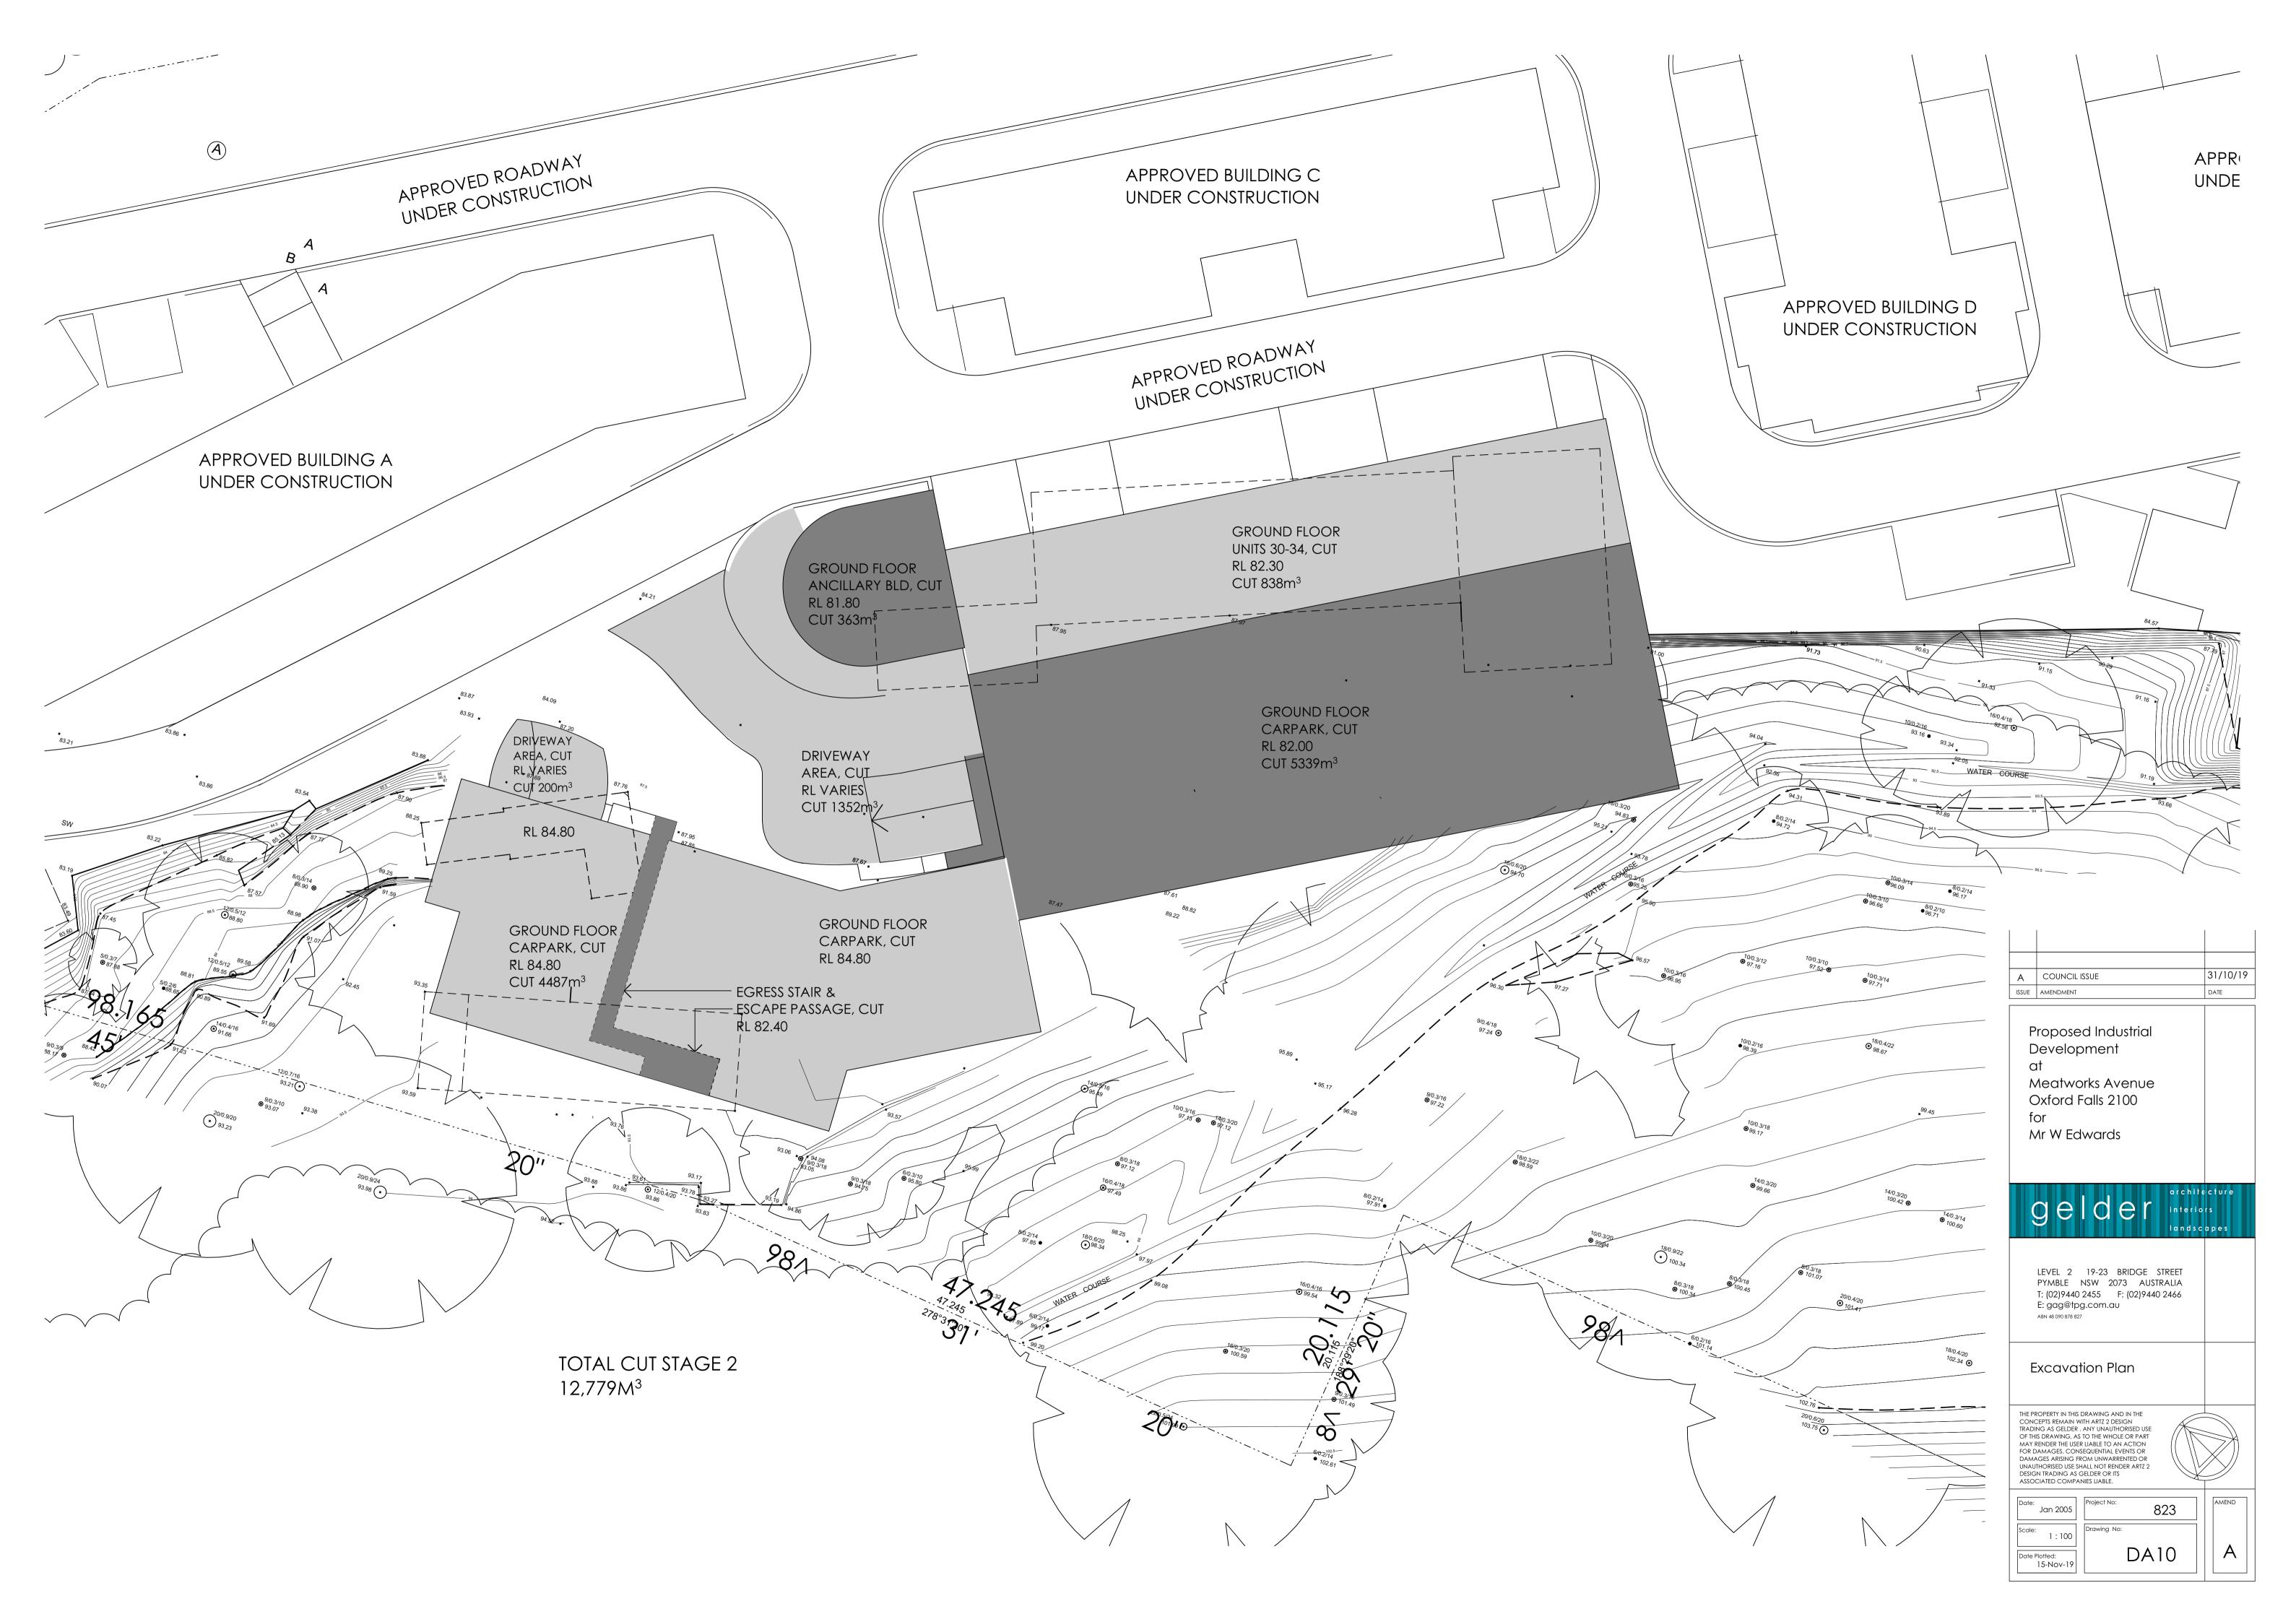







T: +61 2 9440 2455 F: +61 2 9440 2466 E: <u>info@gelder.com.au</u>

Our ref: 2-823-C03-08

SCHEDULE OF FINISHES

Stage 2 Meatworks Ave, Oxford Falls

Issue A 30-08-19

EXTERNAL WALLS: GENERAL - Concrete tilt-up panel generally off form concrete to have **texture paint finish colour Dulux APO grey**

EXTERNAL WALLS UNITS 30-39 'Cemintel' Territory Pre-finished, cement bonded fibrous

wood particle cladding to office and sections of the

warehouse as shown Colour: 'Woodlands Teak'

EXTERNAL WALLS UNITS 40-42 & COMMERCIAL/INDUSTRIAL

Face brickwork Austral 'San Selmo Reclaimed Original'

FC painted panels colour 'Currency Creek'

WINDOWS - Aluminium framed glazing

Colour: Woodland Grey

WINDOW SURROUND - Metal framed 300mm deep Alumin clad frame

Colour: Monument

ROLLER SHUTTER DOOR - Prefinished metal roller shutter door to be Colorbond

Colour: Monument

ROOF - Metal roof to be Colorbond

Colour: Cove

GUTTERS & DOWNPIPES - Colorbond


Colour: Cove

g e l d e r





'Cemintel' Territory Pre-finished, cement bonded fibrous wood particle cladding Colour: 'Woodlands Teak'

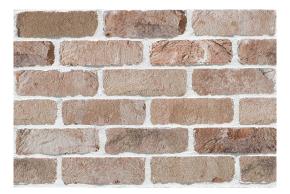

Austral Bricks: San Selmo Reclaimed Original



Colorbond: Monument



Colorbond: Cove



Dulux Powder Coat: Woodland Grey



Dulux: Currency Creek

gelder 2