


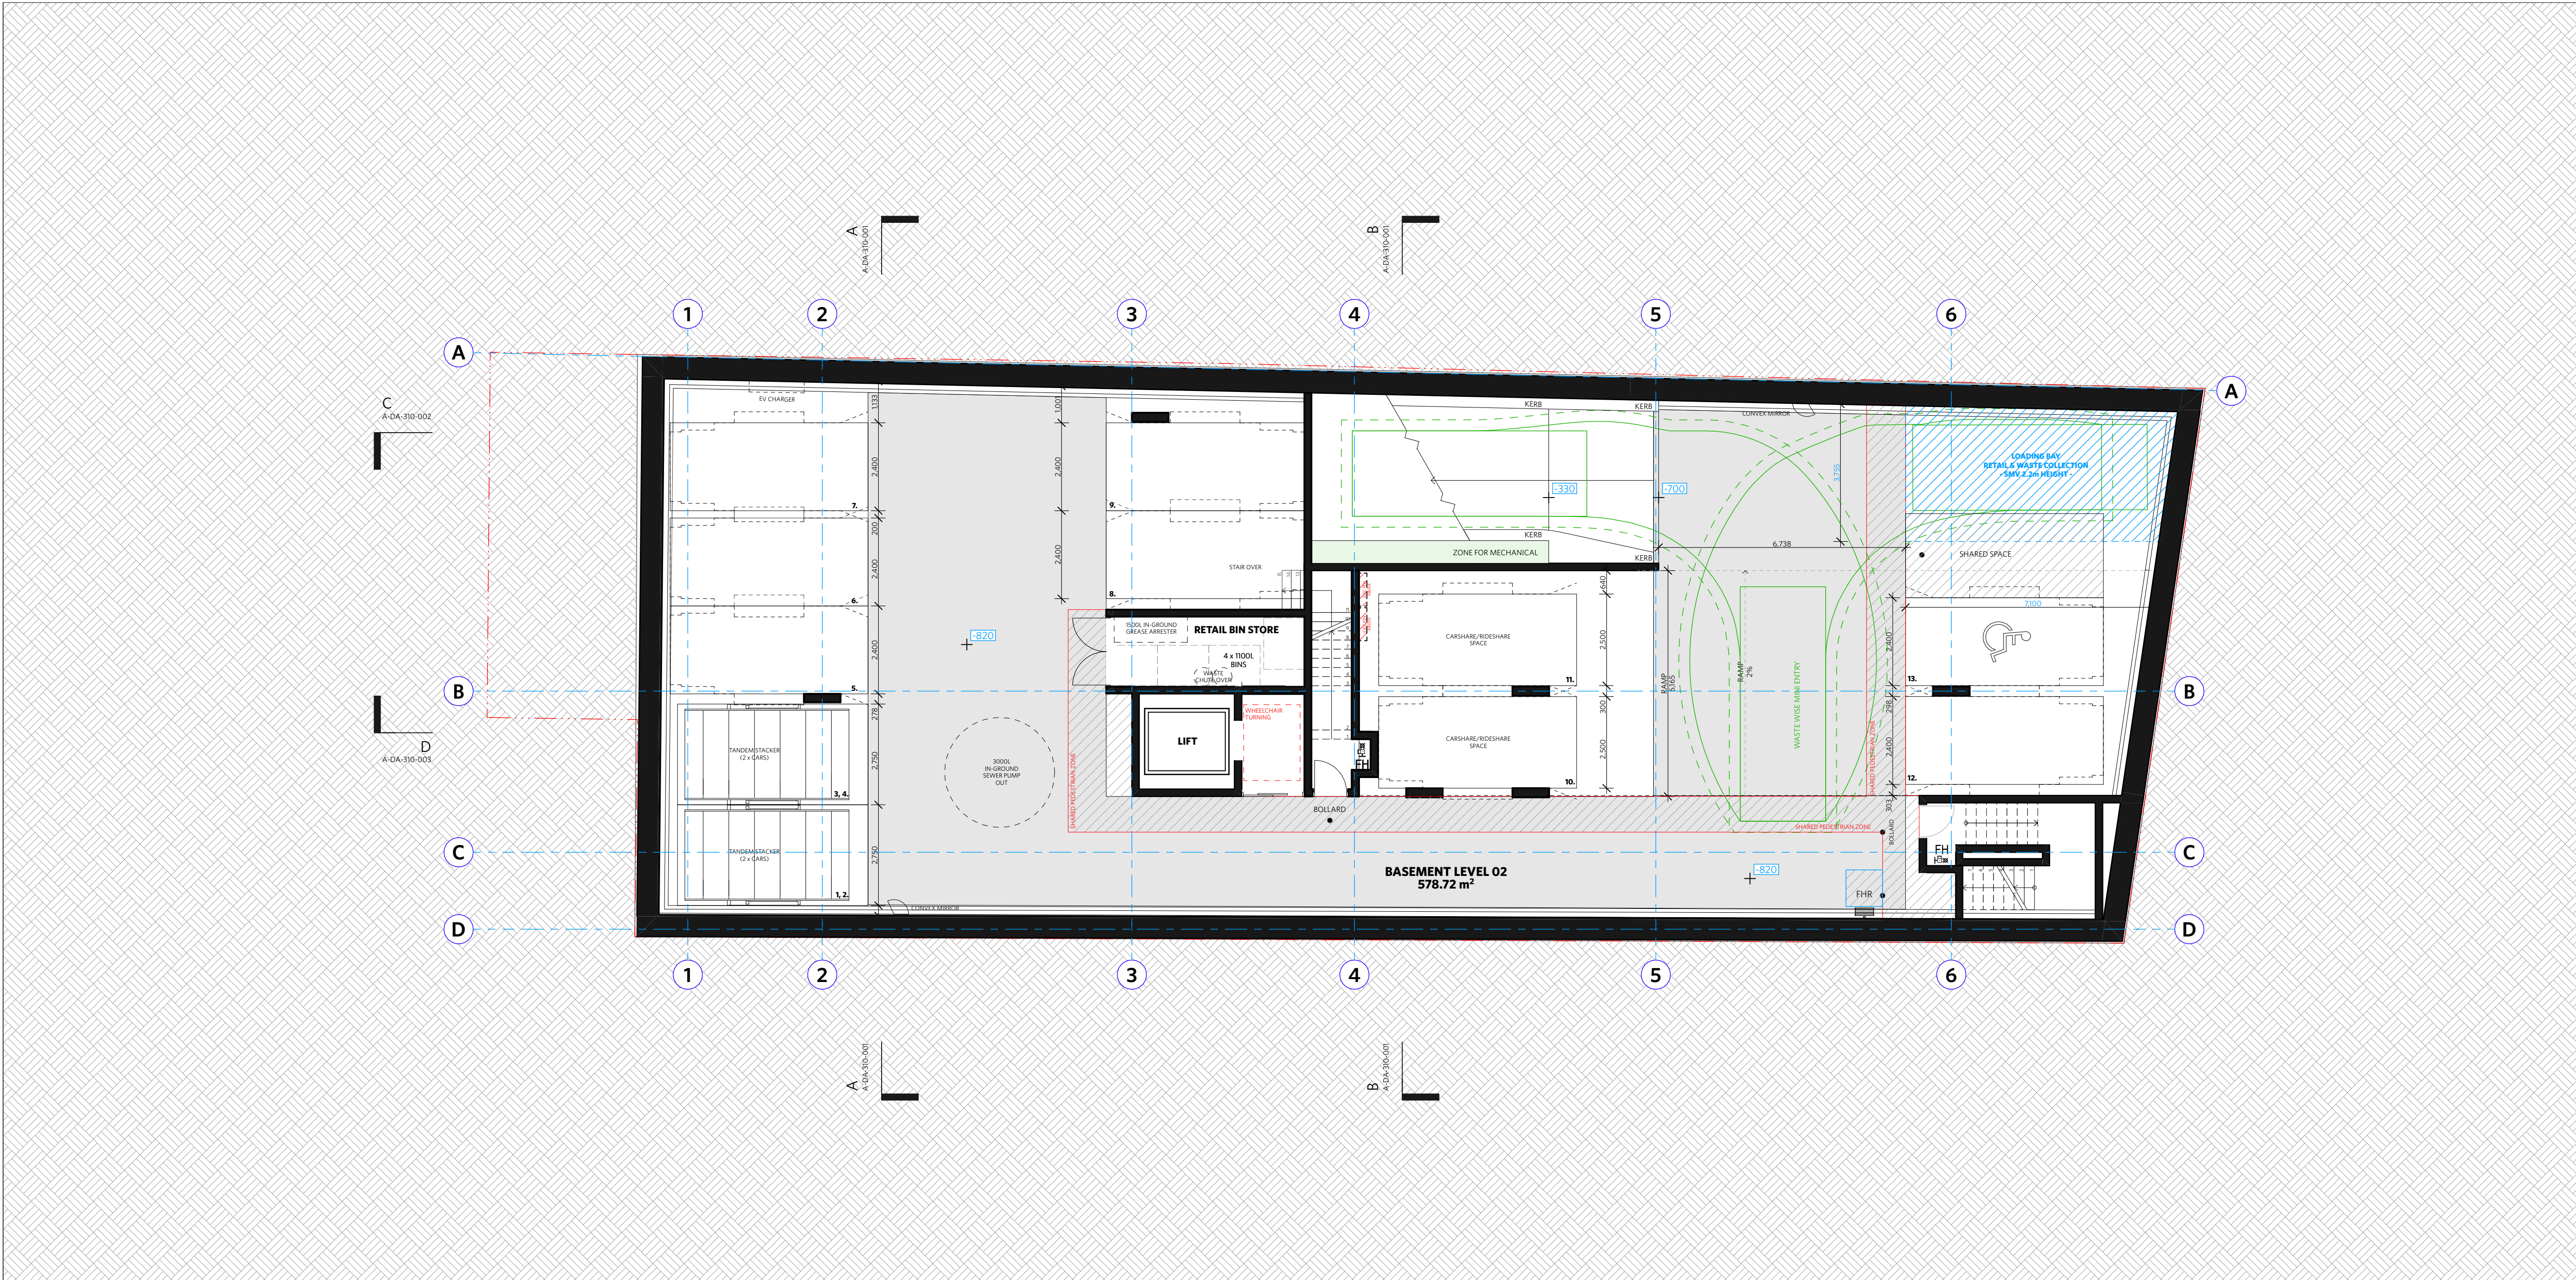

1 Basement 02 1:100

NOTES

DO NOT SCALE OF DRAWINGS

No part of this design is to be altered or reproduced without written permission.  
© Copyright Durbach Block Jaggers 2021.  
All rights reserved.

Nominated Architect Neil Durbach  
NSW Reg. No 5850

LEGEND

AC AIR CONDITIONING  
E ELECTRICAL SWITCHBOARD  
FH FIRE HYDRANT  
FHR FIRE HOSE REEL  
FIP FIRE INDICATOR PANEL  
DP DOWNPIPE  
OF OVERFLOW  
RD ROLLER DOOR  
DRP DRAINAGE POINT  
FG FIXED GLAZING  
LO LOUVRES (OPERABLE)  
GA GATE  
SW SLIDING WINDOW  
OW OPENABLE WINDOW  
RF RENDERED FINISH  
MF MOSAIC TILED FINISH  
MR MECHANICAL/ELECTRICAL RISER  
HR HYDRAULIC RISER  
▽ FINISHED RL  
▼ STRUCTURAL RL  
H HOSETAP  
G GAS POINT

**NOTE:**  
Traffic signals in Car Park will be implemented to give priority to entering traffic at all times except when exiting vehicle is detected

northern beaches council

THIS PLAN IS TO BE READ IN CONJUNCTION WITH THE CONDITIONS OF DEVELOPMENT CONSENT

DA2022/1164

| ISSUE STATUS |                                                    |          |
|--------------|----------------------------------------------------|----------|
| REV          | DESCRIPTION                                        | DATE     |
| B            | ISSUE FOR INFORMATION                              | 22/5/05  |
| C            | ISSUE TO CONSULTANTS                               | 22/5/10  |
| D            | ISSUE FOR INFORMATION                              | 22/5/20  |
| DA           | ISSUE FOR DA                                       | 22/6/29  |
| DA-A         | REVISED ISSUE FOR COORDINATION - DA RFI AMENDMENTS | 23/1/12  |
| DA-B         | REVISED SUBMISSION FOR DA                          | 23/1/20  |
| DA-C         | REVISED DA SUBMISSION - RFI AMENDMENTS             | 23/3/16  |
| DA-D         | REVISED DA SUBMISSION - RFI AMENDMENTS             | 23/7/27  |
| DA-E         | REVISED DA SUBMISSION - RFI AMENDMENTS             | 23/11/14 |

CLIENT Fortis Development Group

JOB

1728 Fortis South Steyne

34-35 South Steyne Manly NSW

ARCHITECT

DURBACH BLOCK JAGGERS

Level 2, 9 Roslyn Street  
Potts Point NSW 2011  
Tel (02) 8297 3500  
Fax (02) 8297 3510  
durbachblockjaggers.com

| DRAWN | CHECKED | DATE DRAWN | PRINTED            |
|-------|---------|------------|--------------------|
| ND    | DJ      | 23/11/14   | 14/11/2023 4:38 pm |

SCALE

1:100 @ A1 / 1:200 @ A3

TITLE

GA Plans

Basement 2 Plan

| PROJECT NO. | ISSUE | REV  |
|-------------|-------|------|
| 1728        | DA    | DA-E |

DRAWING NO.

A-DA-110-000

NOTES

DO NOT SCALE OF DRAWINGS

No part of this design is to be altered or reproduced without written permission.  
 © Copyright Durbach Block Jaggers 2021.  
 All rights reserved.

Nominated Architect Neil Durbach  
 NSW Reg. No 5850

|        |
|--------|
| LEGEND |
|--------|

|     |   |                             |
|-----|---|-----------------------------|
| AC  | E | AIR CONDITIONING            |
| EH  | F | ENVIRONMENTAL SWITCHBOARD   |
| FH  | F | FIRE HYDRANT                |
| FHR | F | FIRE HOSE REEL              |
| FR  | F | FIRE INDICATOR PANEL        |
| DP  | F | DOWNPIPE                    |
| OF  | F | OVERFLOW                    |
| RD  | F | ROLLER DOOR                 |
| DRP | F | DRAINAGE POINT              |
| FG  | F | FIXED GLAZING               |
| LO  | F | LOUVRES (OPERABLE)          |
| GA  | F | GATE                        |
| SW  | F | SLIDING WINDOW              |
| OW  | F | OPENABLE WINDOW             |
| RF  | F | RENDERED FINISH             |
| MF  | F | MOSAIC TILED FINISH         |
| ME  | F | MECHANICAL/ELECTRICAL RISER |
| HR  | F | HYDRAULIC RISER             |
| VR  | F | FINISHED RL                 |
| H   | F | STRUCTURAL RL               |
| G   | F | HOSEPAT                     |
|     | F | GAS POINT                   |



| ISSUE STATUS |                            |         |
|--------------|----------------------------|---------|
| REV          | DESCRIPTION                | DATE    |
|              |                            |         |
|              |                            |         |
| A            | ISSUE TO CLIENT FOR REVIEW | 22/4/22 |
| B            | ISSUE FOR INFORMATION      | 22/5/05 |
| C            | ISSUE TO CONSULTANTS       | 22/5/10 |
| D            | ISSUE FOR INFORMATION      | 22/5/20 |
| DA           | ISSUE FOR DA               | 22/6/29 |

|        |                                                          |
|--------|----------------------------------------------------------|
| CLIENT | Fortis Development Group                                 |
| JOB    | 1728 Fortis South Steyne<br>34-35 South Steyne Manly NSW |

ARCHITECT

DURBACH BLOCK JAGGERS

Level 2, 9 Roslyn Street  
Potts Point NSW 2011  
Tel (02) 8297 3500  
Fax (02) 8297 3510  
[durbachblockjaggers.com](http://durbachblockjaggers.com)


|       |         |         |       |                    |
|-------|---------|---------|-------|--------------------|
| DRAWN | CHECKED | DATED   | DRAWN | PRINTED            |
| ND    | DJ      | 22/6/29 |       | 30/6/22<br>6:25 pm |

SCALE  
1:100 @ A1 / 1:200 @ A3

|       |                                     |
|-------|-------------------------------------|
| TITLE | Demolition Plans<br>Demolition Plan |
|-------|-------------------------------------|


|             |       |      |
|-------------|-------|------|
| PROJECT NO. | ISSUE | REV. |
| 1728        | DA    | DA   |

|                             |    |    |
|-----------------------------|----|----|
| 1725                        | DA | DA |
| DRAWING NO.<br>A-DA-101-001 |    |    |

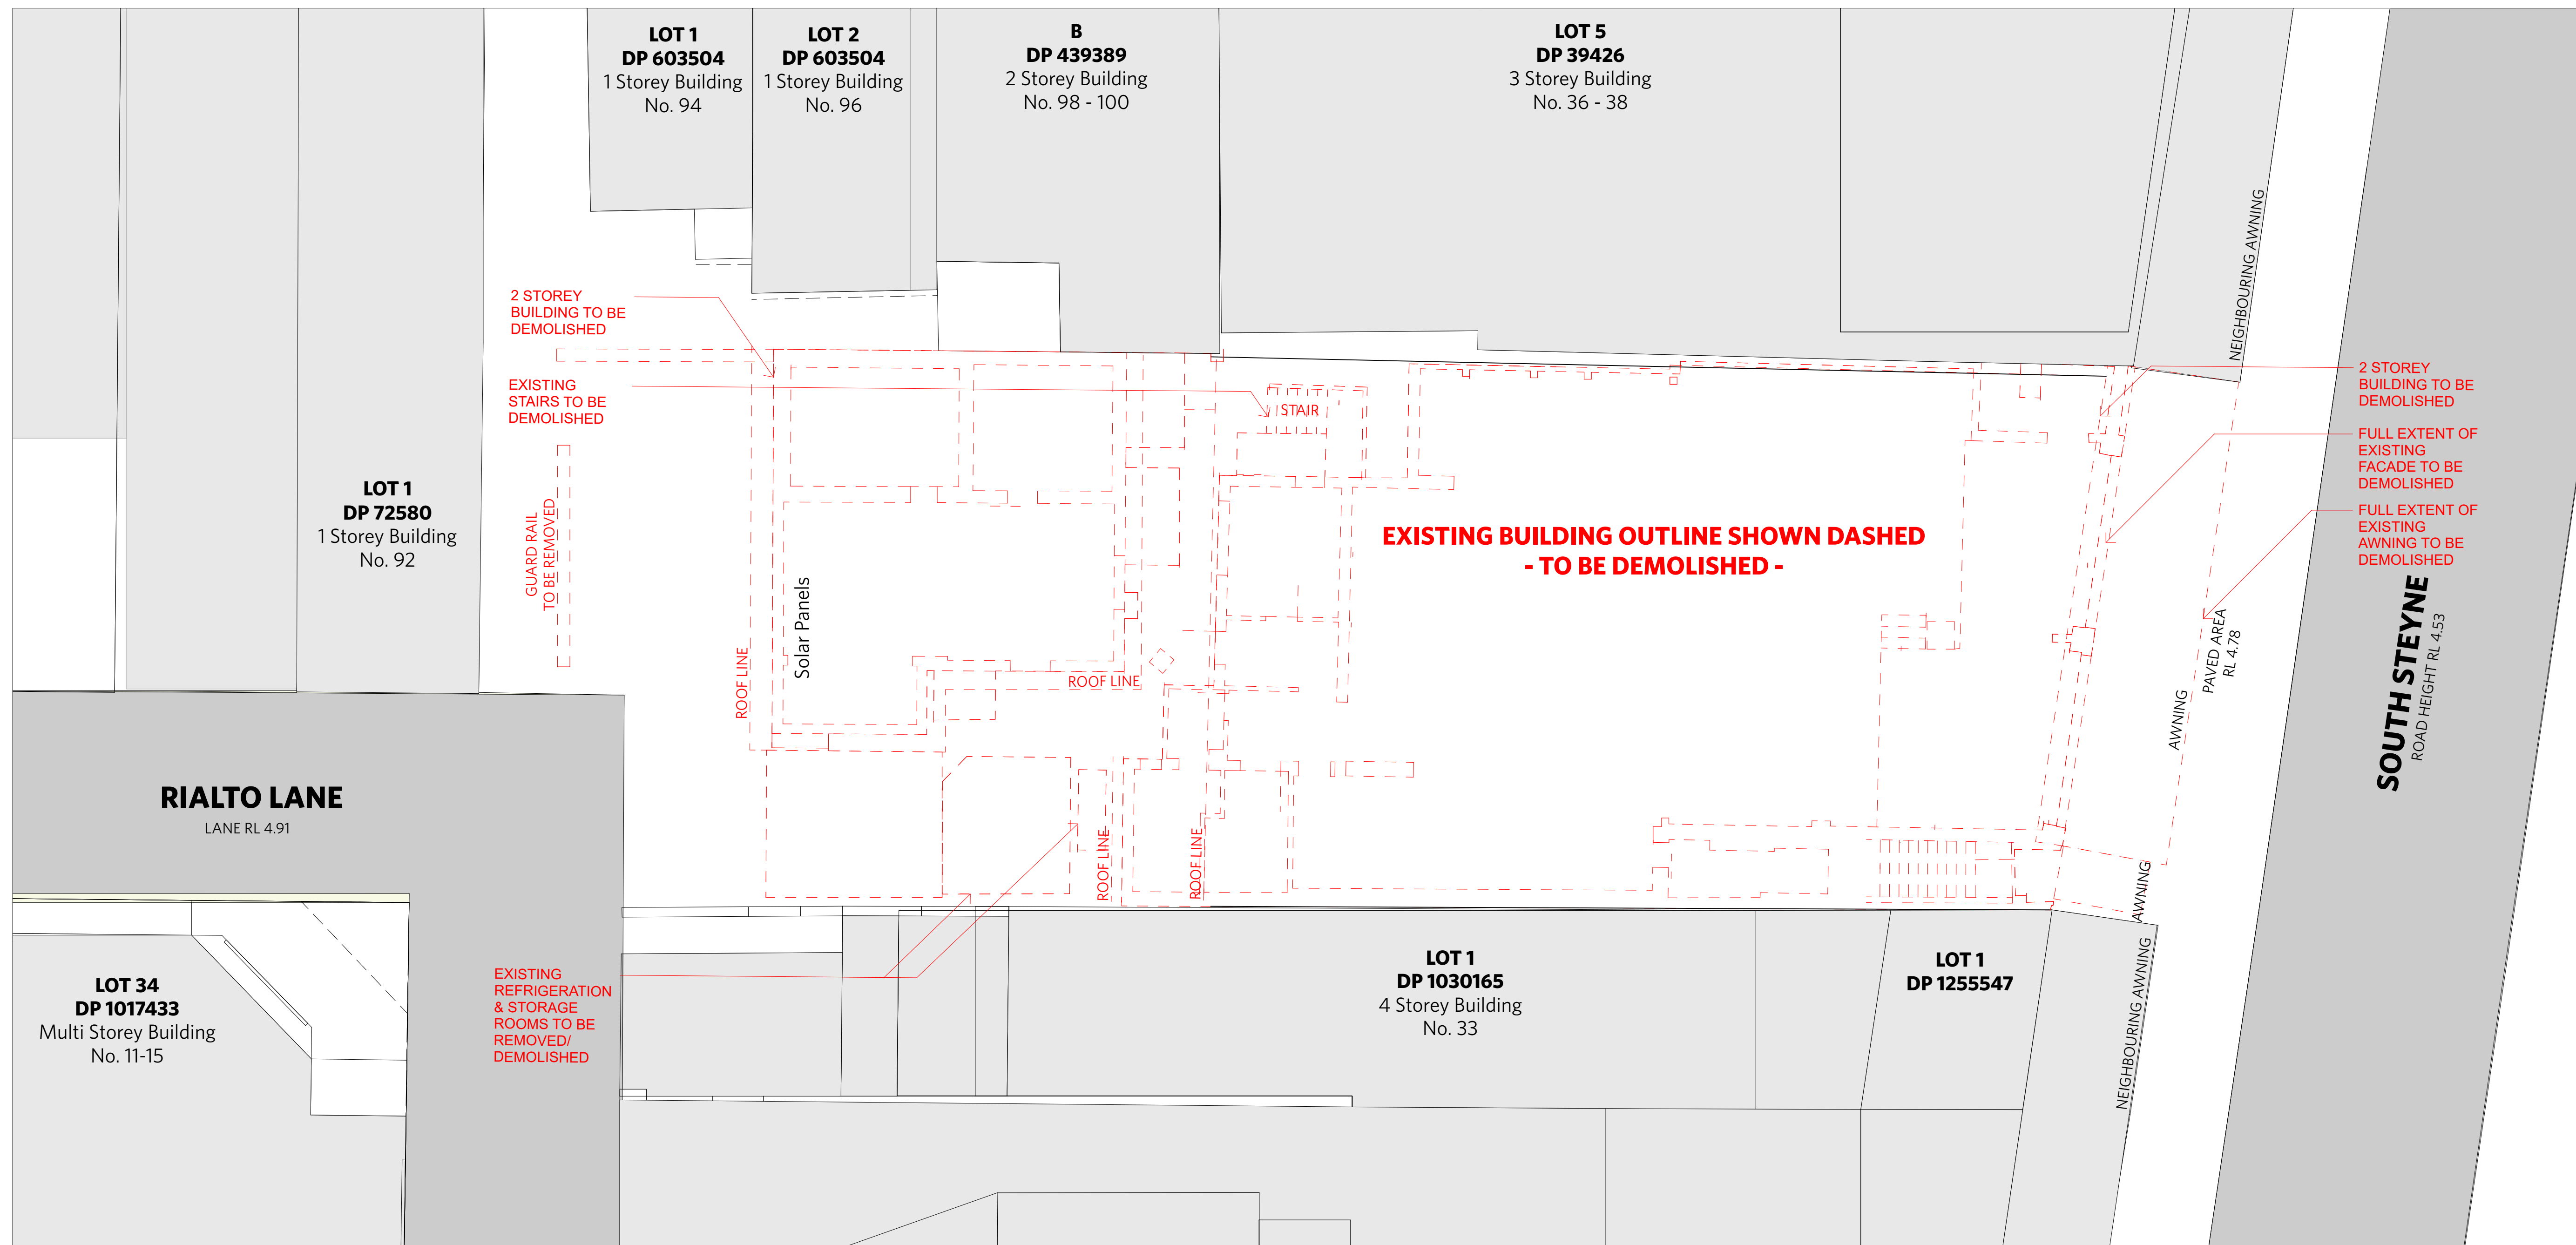

Demolition Plan

1:100

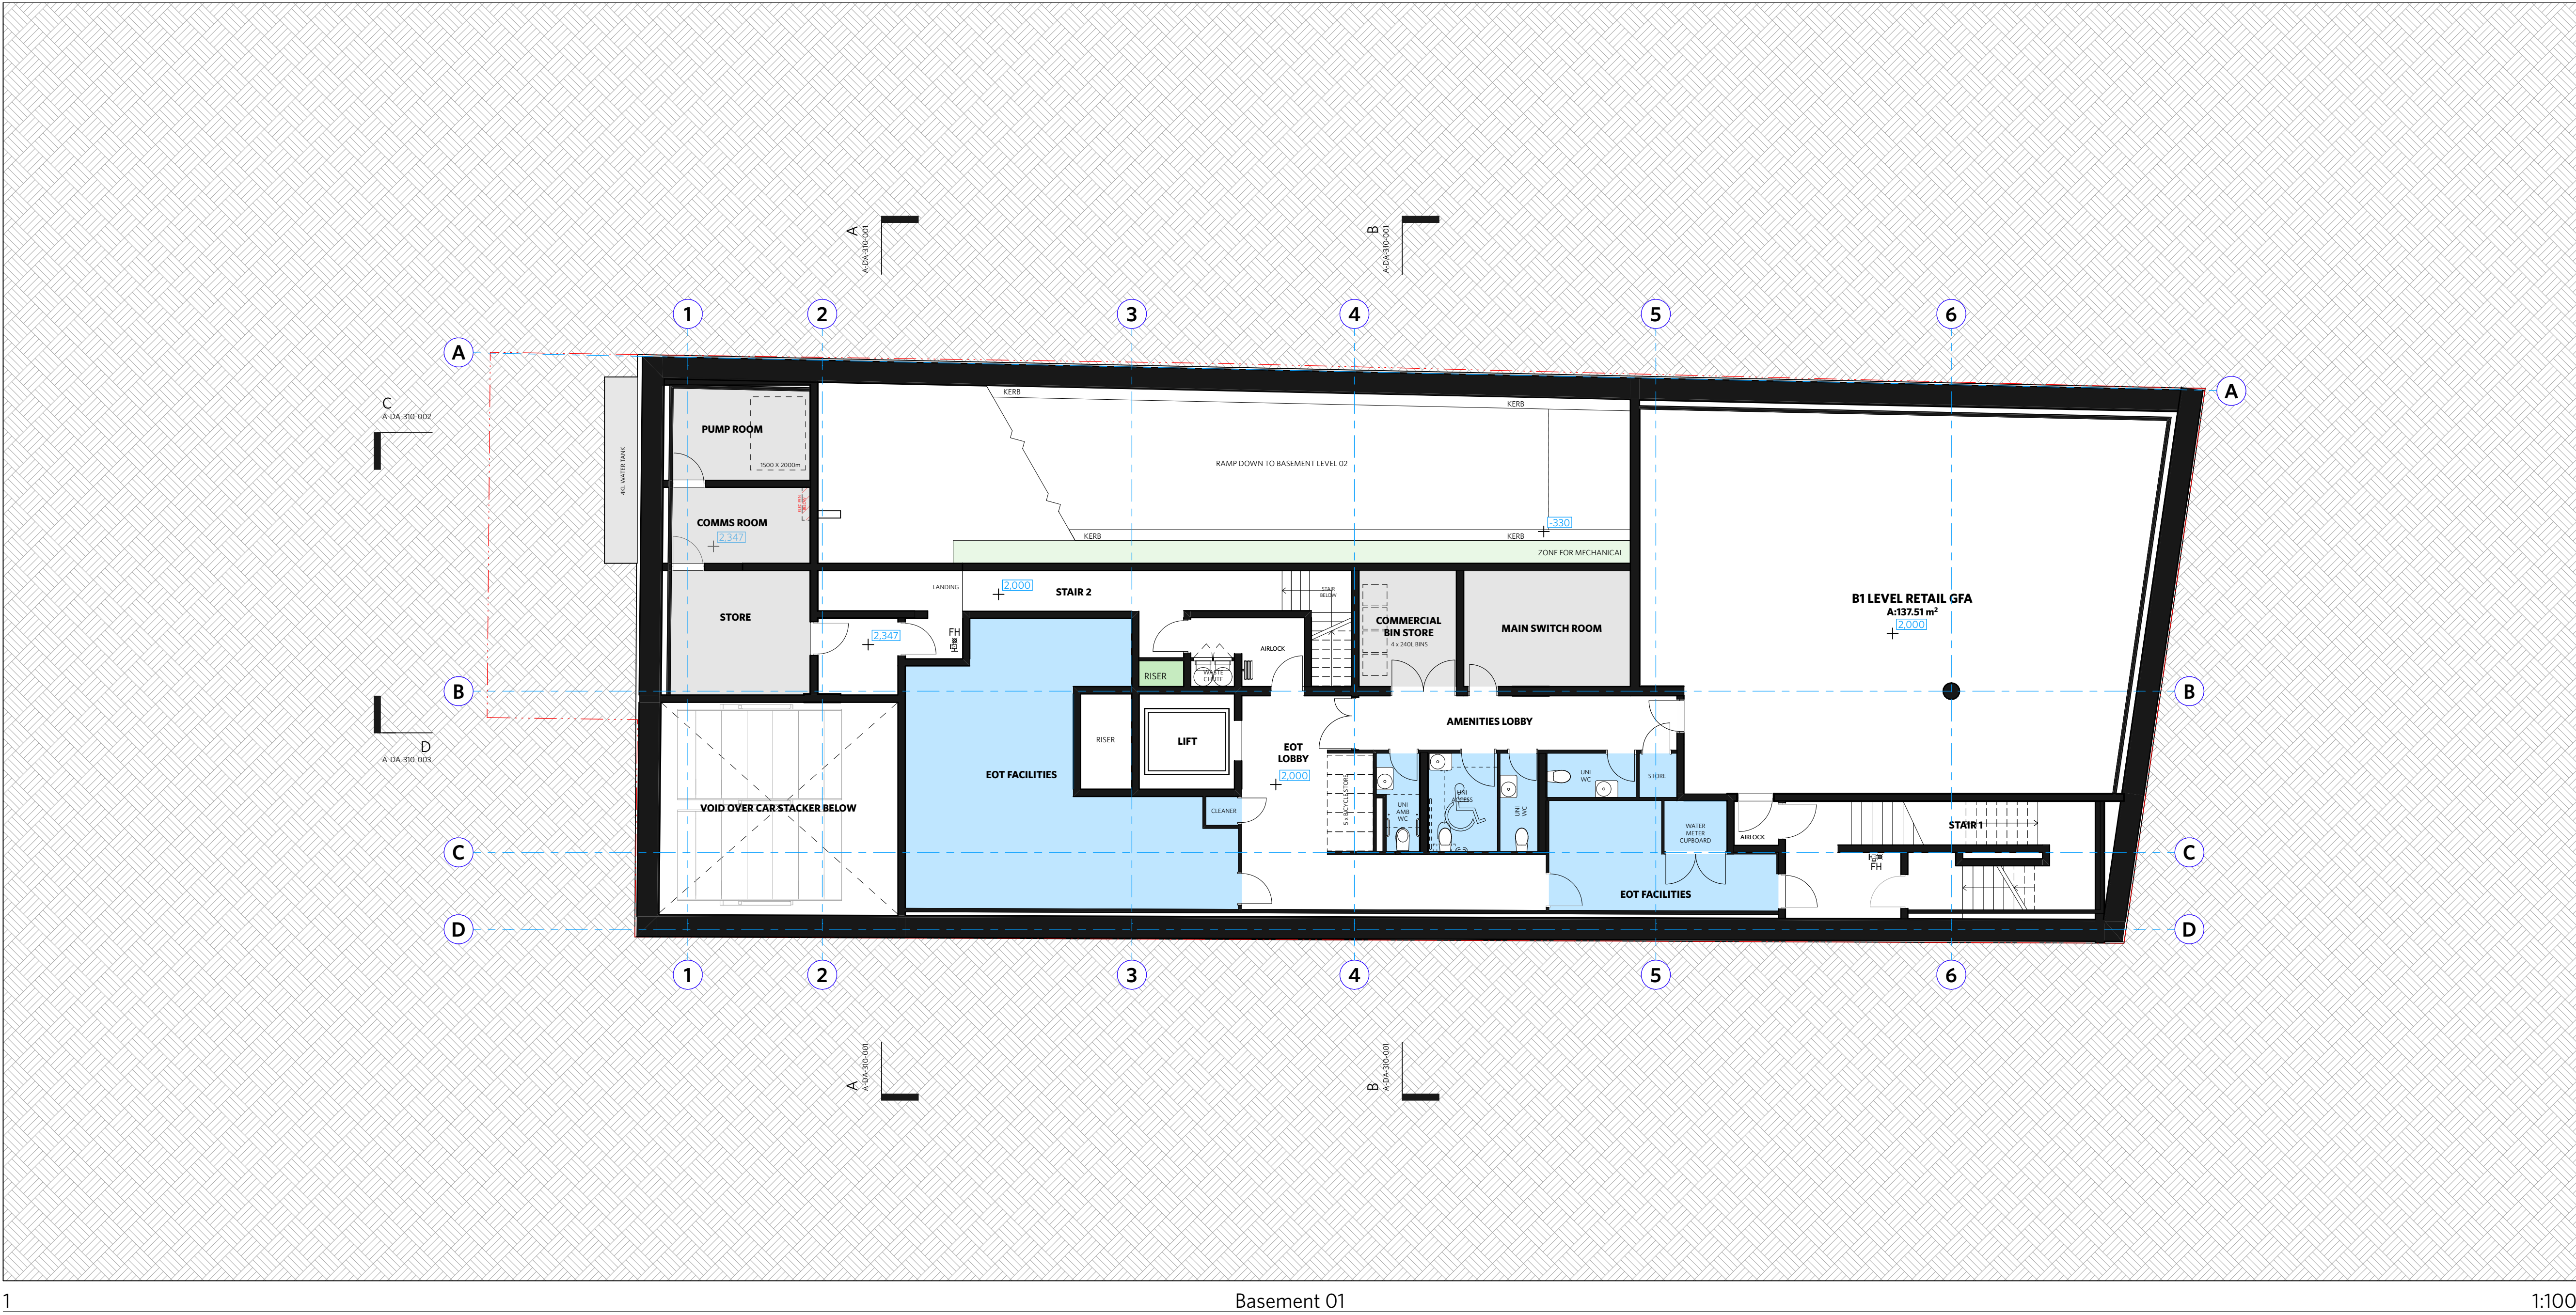

NOTES

DO NOT SCALE OF DRAWINGS

No part of this design is to be altered or reproduced without written permission.  
© Copyright Durbach Block Jaggers 2021.  
All rights reserved.

Nominated Architect Neil Durbach  
NSW Reg. No 5850

LEGEND

AC

AIR CONDITIONING

E

ELECTRICAL SWITCHBOARD

FH

FIRE HYDRANT

FHR

FIRE HOSE REEL

FIP

FIRE INDICATOR PANEL

DP

DOWNPIPE

OF

OVERFLOW

RD

ROLLER DOOR

DRP

DRAINAGE POINT

FG

FIXED GLAZING

LO

LOUVRES (OPERABLE)

GA

GATE

SW

SLIDING WINDOW

OW

OPENABLE WINDOW

RF

RENDERED FINISH

MF

MOSAIC TILED FINISH

MR

MECHANICAL/ELECTRICAL RISER

HR

HYDRAULIC RISER

▽

FINISHED RL

▼

STRUCTURAL RL

H

HOSETAP

G

GAS POINT

**NOTE:**  
Traffic signals in Car Park will be implemented to give priority to entering traffic at all times except when exiting vehicle is detected

northern beaches council

THIS PLAN IS TO BE READ IN CONJUNCTION WITH THE CONDITIONS OF DEVELOPMENT CONSENT

DA2022/1164

| ISSUE STATUS |                                                    |          |
|--------------|----------------------------------------------------|----------|
| REV          | DESCRIPTION                                        | DATE     |
| B            | ISSUE FOR INFORMATION                              | 22/5/05  |
| C            | ISSUE TO CONSULTANTS                               | 22/5/10  |
| D            | ISSUE FOR INFORMATION                              | 22/5/20  |
| DA           | ISSUE FOR DA                                       | 22/6/29  |
| DA-A         | REVISED ISSUE FOR COORDINATION - DA RFI AMENDMENTS | 23/1/12  |
| DA-B         | REVISED SUBMISSION FOR DA                          | 23/1/20  |
| DA-C         | REVISED DA SUBMISSION - RFI AMENDMENTS             | 23/3/16  |
| DA-D         | REVISED DA SUBMISSION - RFI AMENDMENTS             | 23/7/27  |
| DA-E         | REVISED DA SUBMISSION - RFI AMENDMENTS             | 23/11/14 |

CLIENT Fortis Development Group

JOB

1728 Fortis South Steyne

34-35 South Steyne Manly NSW

ARCHITECT

DURBACH BLOCK JAGGERS

Level 2, 9 Roslyn Street  
Potts Point NSW 2011  
Tel (02) 8297 3500  
Fax (02) 8297 3510  
durbachblockjaggers.com

| DRAWN | CHECKED | DATE DRAWN | PRINTED            |
|-------|---------|------------|--------------------|
| ND    | DJ      | 23/11/14   | 14/11/2023 4:38 pm |

SCALE

1:100 @ A1 / 1:200 @ A3

TITLE


GA Plans

Basement 1 Plan

| PROJECT NO. | ISSUE | REV  |
|-------------|-------|------|
| 1728        | DA    | DA-E |

DRAWING NO.

A-DA-110-001

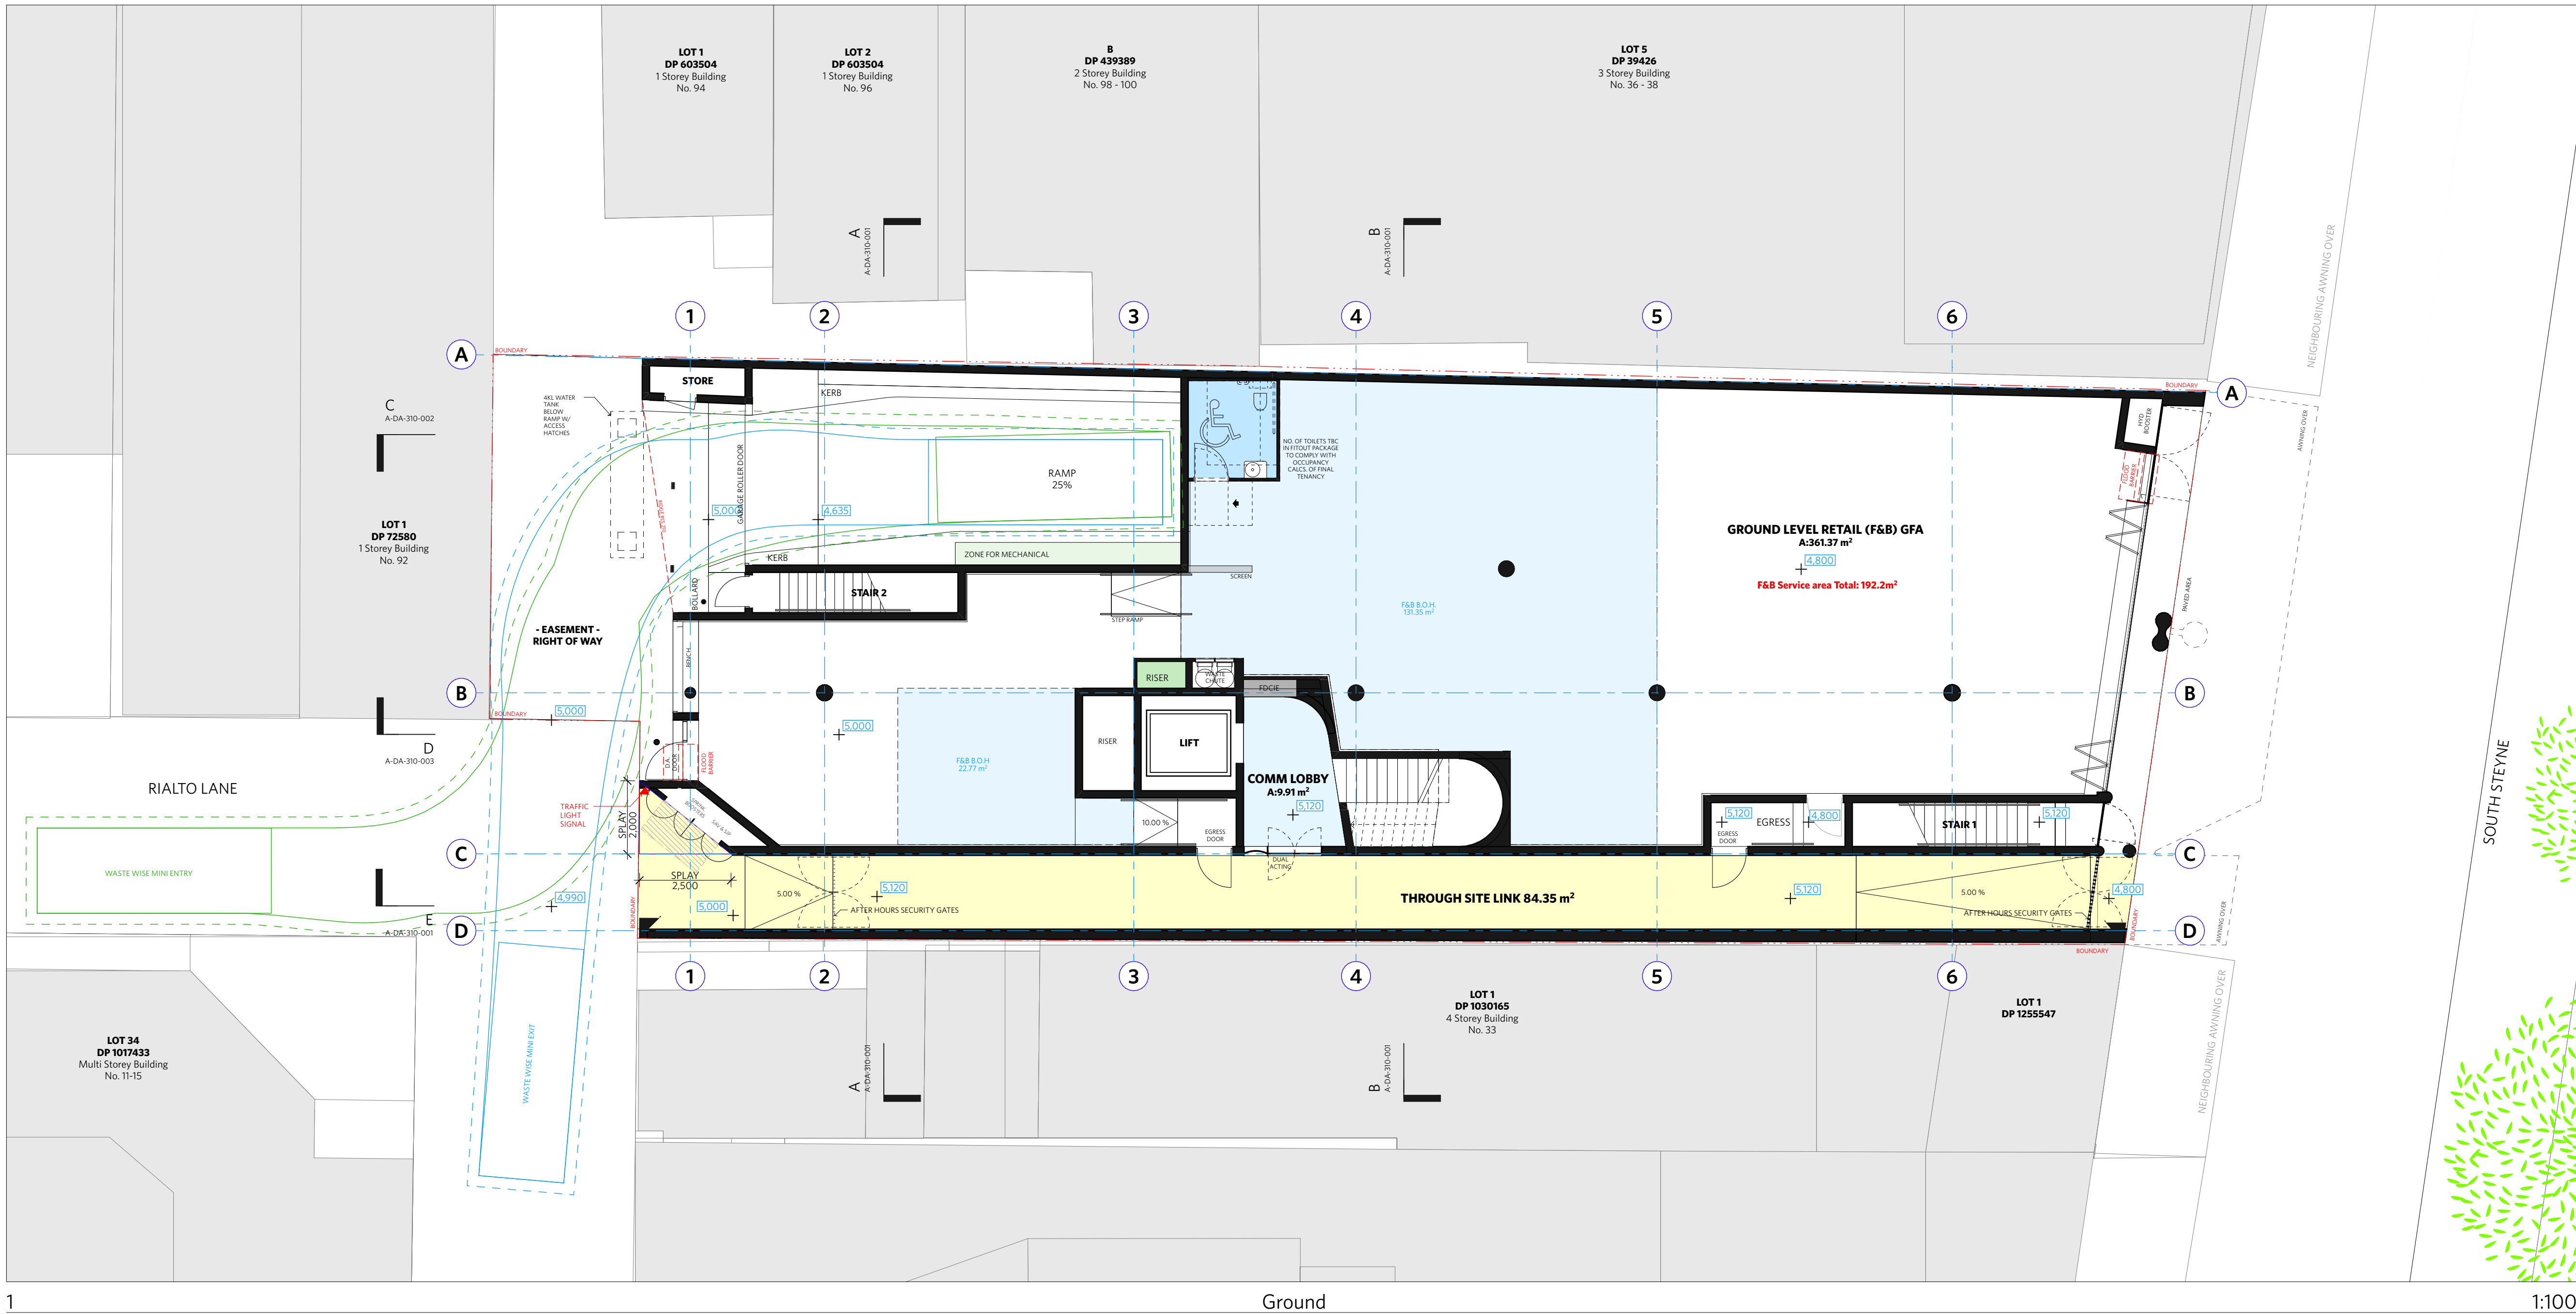

| NOTES   |                             |  |
|---|-----------------------------|--|
| DO NOT SCALE OF DRAWINGS   |                             |  |
| No part of this design is to be altered or reproduced without written permission. © Copyright Durbach Block Jaggers 2021. All rights reserved. |                             |  |
| Nominated Architect Neil Durbach NSW Reg. No 5850                                                                                              |                             |  |
| LEGEND   |                             |  |
| AC   | AIR CONDITIONING            |  |
| E   | ELECTRICAL SWITCHBOARD      |  |
| FH   | FIRE HYDRANT                |  |
| FHR   | FIRE HOSE REEL              |  |
| FIP   | FIRE INDICATOR PANEL        |  |
| DP   | DOWNPIPE                    |  |
| OF   | OVERFLOW                    |  |
| RD   | ROLLER DOOR                 |  |
| DRP   | DRAINAGE POINT              |  |
| FG   | FIXED GLAZING               |  |
| LO   | LOUVRES (OPERABLE)          |  |
| GA   | GATE                        |  |
| SW   | SLIDING WINDOW              |  |
| OW   | OPENABLE WINDOW             |  |
| RF   | RENDERED FINISH             |  |
| MF   | MOSAIC TILED FINISH         |  |
| MR   | MECHANICAL/ELECTRICAL RISER |  |
| HR   | HYDRAULIC RISER             |  |
| ▽   | FINISHED RL                 |  |
| ▼   | STRUCTURAL RL               |  |
| H   | HOSETAP                     |  |
| G   | GAS POINT                   |  |

**NOTE:**  
Traffic signals in Car Park will be implemented to give priority to entering traffic at all times except when exiting vehicle is detected

**THIS PLAN IS TO BE READ IN CONJUNCTION WITH THE CONDITIONS OF DEVELOPMENT CONSENT**  
**DA2022/1164**

| ISSUE STATUS |                                                    |          |
|--------------|----------------------------------------------------|----------|
| REV          | DESCRIPTION                                        | DATE     |
| B            | ISSUE FOR INFORMATION                              | 22/5/05  |
| C            | ISSUE TO CONSULTANTS                               | 22/5/10  |
| D            | ISSUE FOR INFORMATION                              | 22/5/20  |
| DA           | ISSUE FOR DA                                       | 22/6/29  |
| DA-A         | REVISED ISSUE FOR COORDINATION - DA RFI AMENDMENTS | 23/1/12  |
| DA-B         | REVISED SUBMISSION FOR DA                          | 23/1/20  |
| DA-C         | REVISED DA SUBMISSION - RFI AMENDMENTS             | 23/3/16  |
| DA-D         | REVISED DA SUBMISSION - RFI AMENDMENTS             | 23/7/27  |
| DA-E         | REVISED DA SUBMISSION - RFI AMENDMENTS             | 23/11/14 |


CLIENT Fortis Development Group  
JOB 1728 Fortis South Steyne  
34-35 South Steyne Manly NSW

ARCHITECT  
**DURBACH BLOCK JAGGERS**  
Level 2, 9 Roslyn Street  
Potts Point NSW 2011  
Tel (02) 8297 3500  
Fax (02) 8297 3510  
durbachblockjaggers.com

|                               |            |                     |                            |
|-------------------------------|------------|---------------------|----------------------------|
| DRAWN ND                      | CHECKED DJ | DATE DRAWN 23/11/14 | PRINTED 14/11/2023 4:38 pm |
| SCALE 1:100 @ A1 / 1:200 @ A3 |            |                     |                            |
| 2m 4m                         |            |                     |                            |

TITLE  
**GA Plans**  
**Ground Plan**

| PROJECT NO.              | ISSUE | REV  |
|--------------------------|-------|------|
| 1728                     | DA    | DA-E |
| DRAWING NO. A-DA-110-003 |       |      |

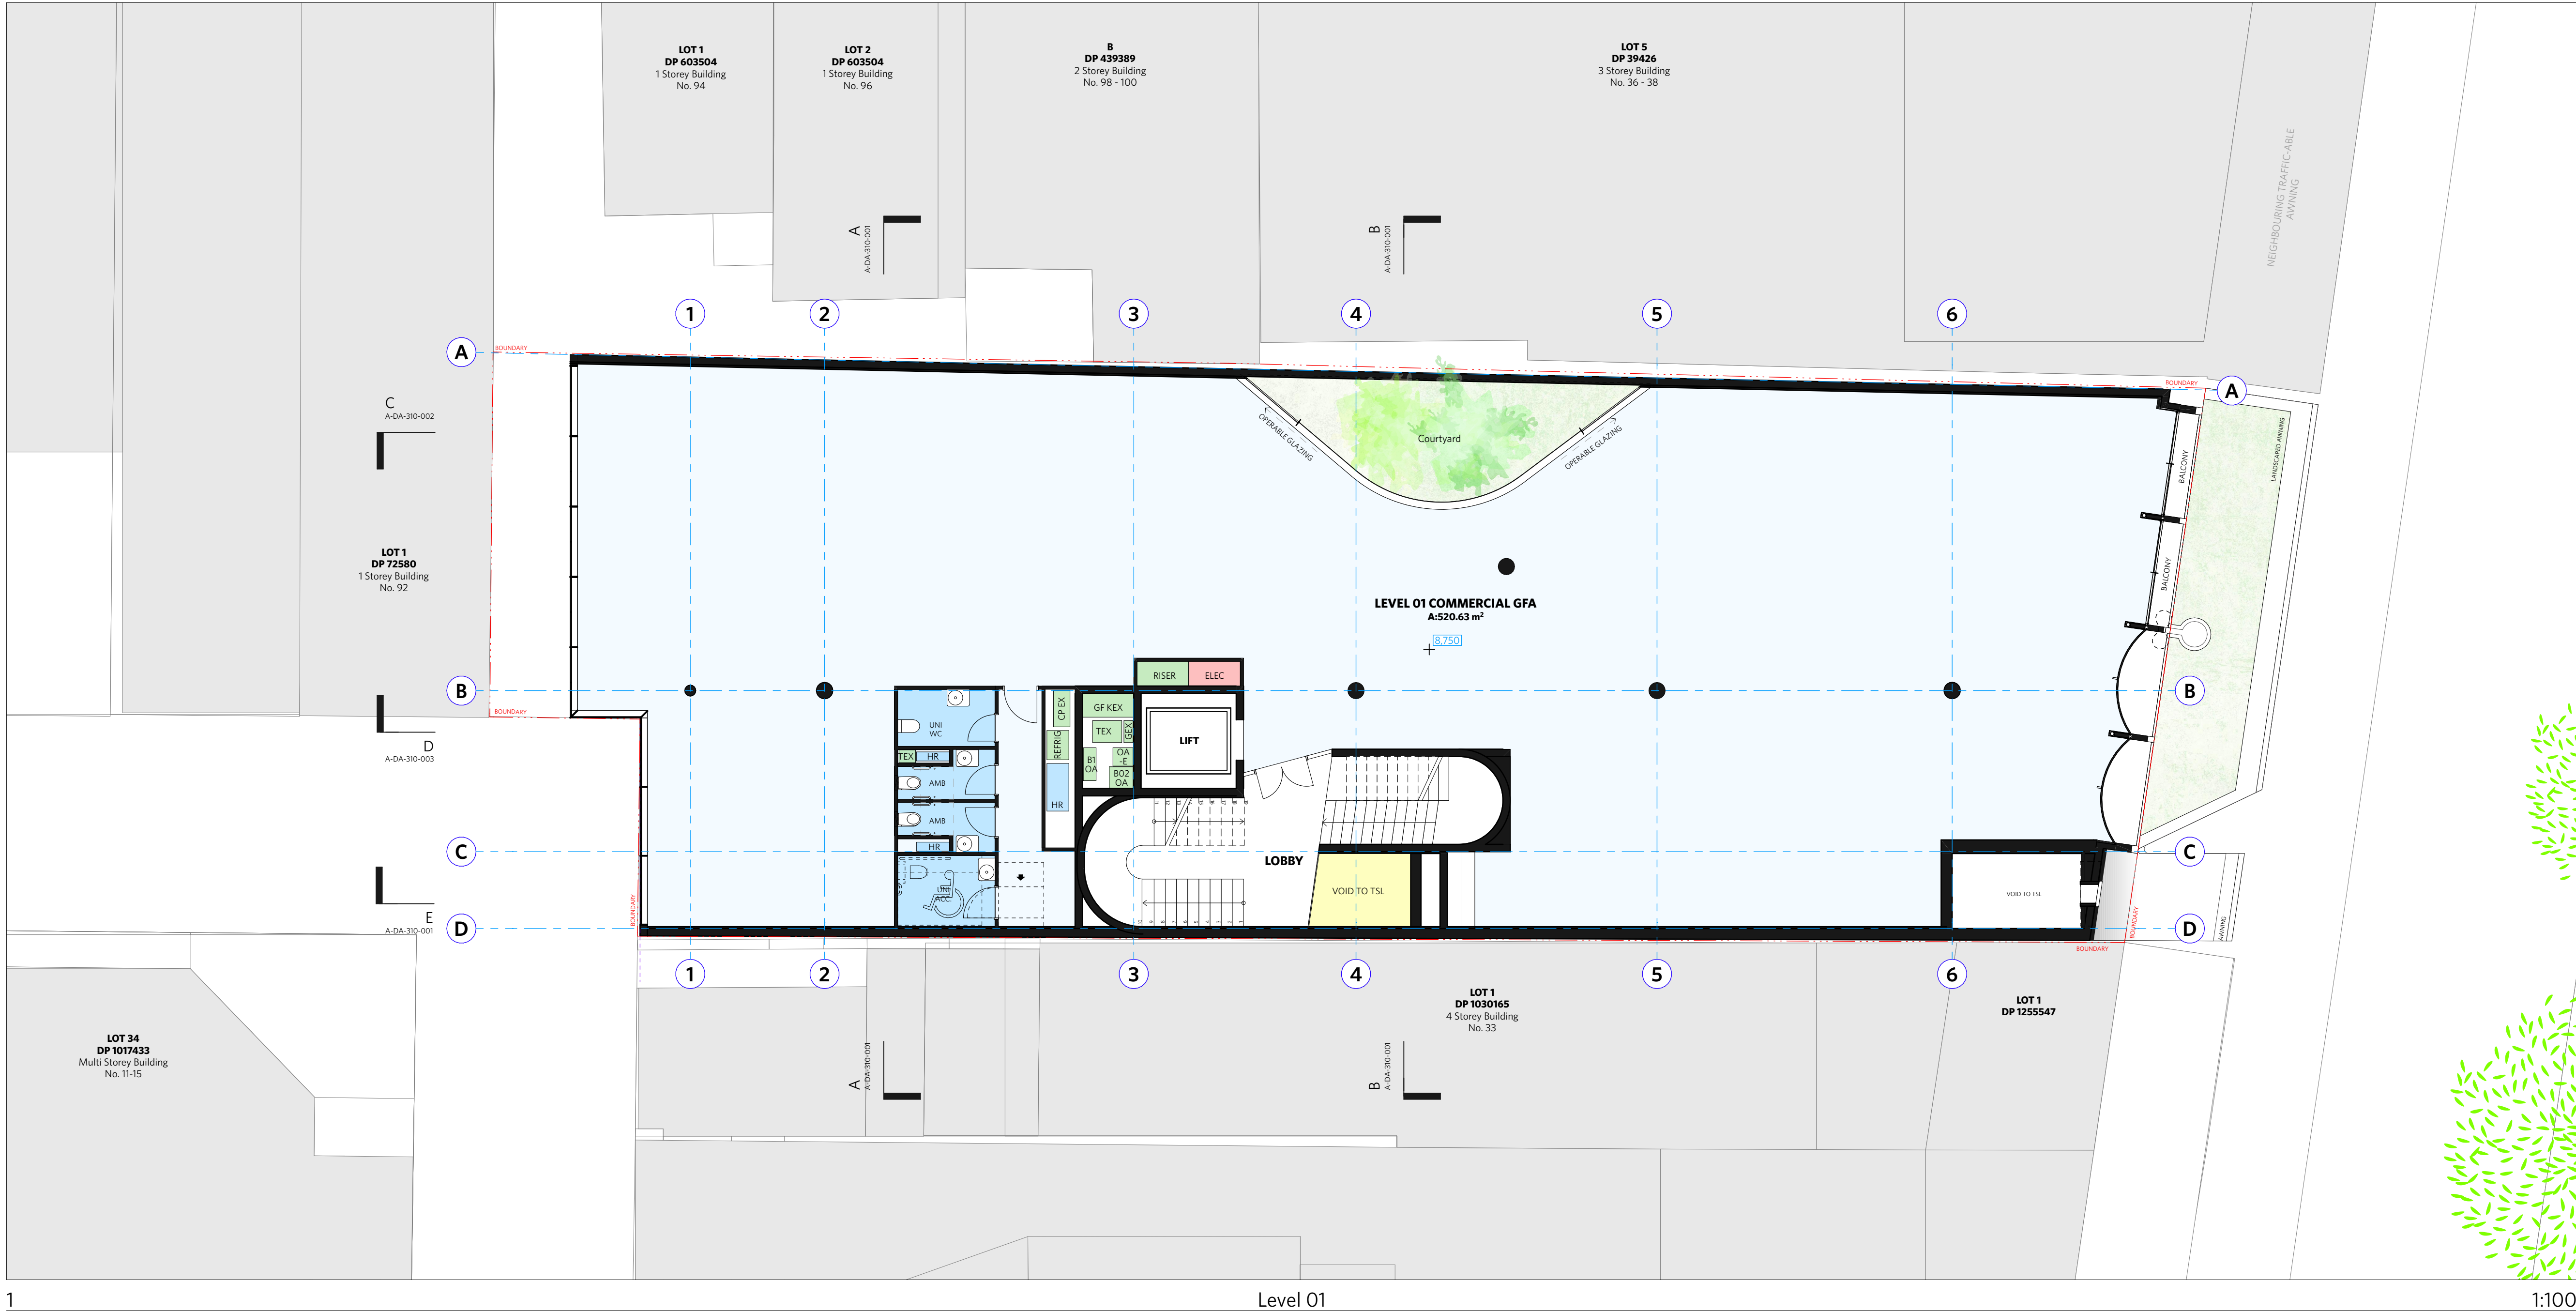

|   |                             |
|---|-----------------------------|
| NOTES   |                             |
| DO NOT SCALE OF DRAWINGS   |                             |
| No part of this design is to be altered or reproduced without written permission.<br>© Copyright Durbach Block Jaggers 2021.<br>All rights reserved. |                             |
| Nominated Architect Neil Durbach<br>NSW Reg. No 5850                                                                                                 |                             |
| LEGEND   |                             |
| AC   | AIR CONDITIONING            |
| E   | ELECTRICAL SWITCHBOARD      |
| FH   | FIRE HYDRANT                |
| FHR   | FIRE HOSE REEL              |
| FIP   | FIRE INDICATOR PANEL        |
| DP   | DOWNPIPE                    |
| OF   | OVERFLOW                    |
| RD   | ROLLER DOOR                 |
| DRP   | DRAINAGE POINT              |
| FG   | FIXED GLAZING               |
| LO   | LOUVRES (OPERABLE)          |
| GA   | GATE                        |
| SW   | SLIDING WINDOW              |
| OW   | OPENABLE WINDOW             |
| RF   | RENDERED FINISH             |
| MF   | MOSAIC TILED FINISH         |
| MR   | MECHANICAL/ELECTRICAL RISER |
| HR   | HYDRAULIC RISER             |
| ▽   | FINISHED RL                 |
| ▼   | STRUCTURAL RL               |
| H   | HOSETAP                     |
| G   | GAS POINT                   |

|              |                                                    |          |
|--------------|----------------------------------------------------|----------|
| ISSUE STATUS |                                                    |          |
| REV          | DESCRIPTION                                        | DATE     |
| A            | ISSUE TO CLIENT FOR REVIEW                         | 22/4/22  |
| B            | ISSUE FOR INFORMATION                              | 22/5/05  |
| C            | ISSUE TO CONSULTANTS                               | 22/5/10  |
| D            | ISSUE FOR INFORMATION                              | 22/5/20  |
| DA           | ISSUE FOR DA                                       | 22/6/29  |
| DA-A         | REVISED ISSUE FOR COORDINATION - DA RFI AMENDMENTS | 23/1/12  |
| DA-B         | REVISED SUBMISSION FOR DA                          | 23/1/20  |
| DA-D         | REVISED DA SUBMISSION - RFI AMENDMENTS             | 23/7/27  |
| DA-E         | REVISED DA SUBMISSION - RFI AMENDMENTS             | 23/11/14 |


CLIENT Fortis Development Group  
JOB 1728 Fortis South Steyne  
34-35 South Steyne Manly NSW

ARCHITECT  
**DURBACH BLOCK JAGGERS**  
Level 2, 9 Roslyn Street  
Potts Point NSW 2011  
Tel (02) 8297 3500  
Fax (02) 8297 3510  
durbachblockjaggers.com

|                         |         |            |                    |
|-------------------------|---------|------------|--------------------|
| DRAWN                   | CHECKED | DATE DRAWN | PRINTED            |
| ND                      | DJ      | 23/11/14   | 14/11/2023 4:38 pm |
| SCALE                   |         |            |                    |
| 1:100 @ A1 / 1:200 @ A3 |         |            |                    |
|                         |         |            |                    |

TITLE  
GA Plans  
Level 1 Plan

|              |       |      |
|--------------|-------|------|
| PROJECT NO.  | ISSUE | REV  |
| 1728         | DA    | DA-E |
| DRAWING NO.  |       |      |
| A-DA-110-004 |       |      |

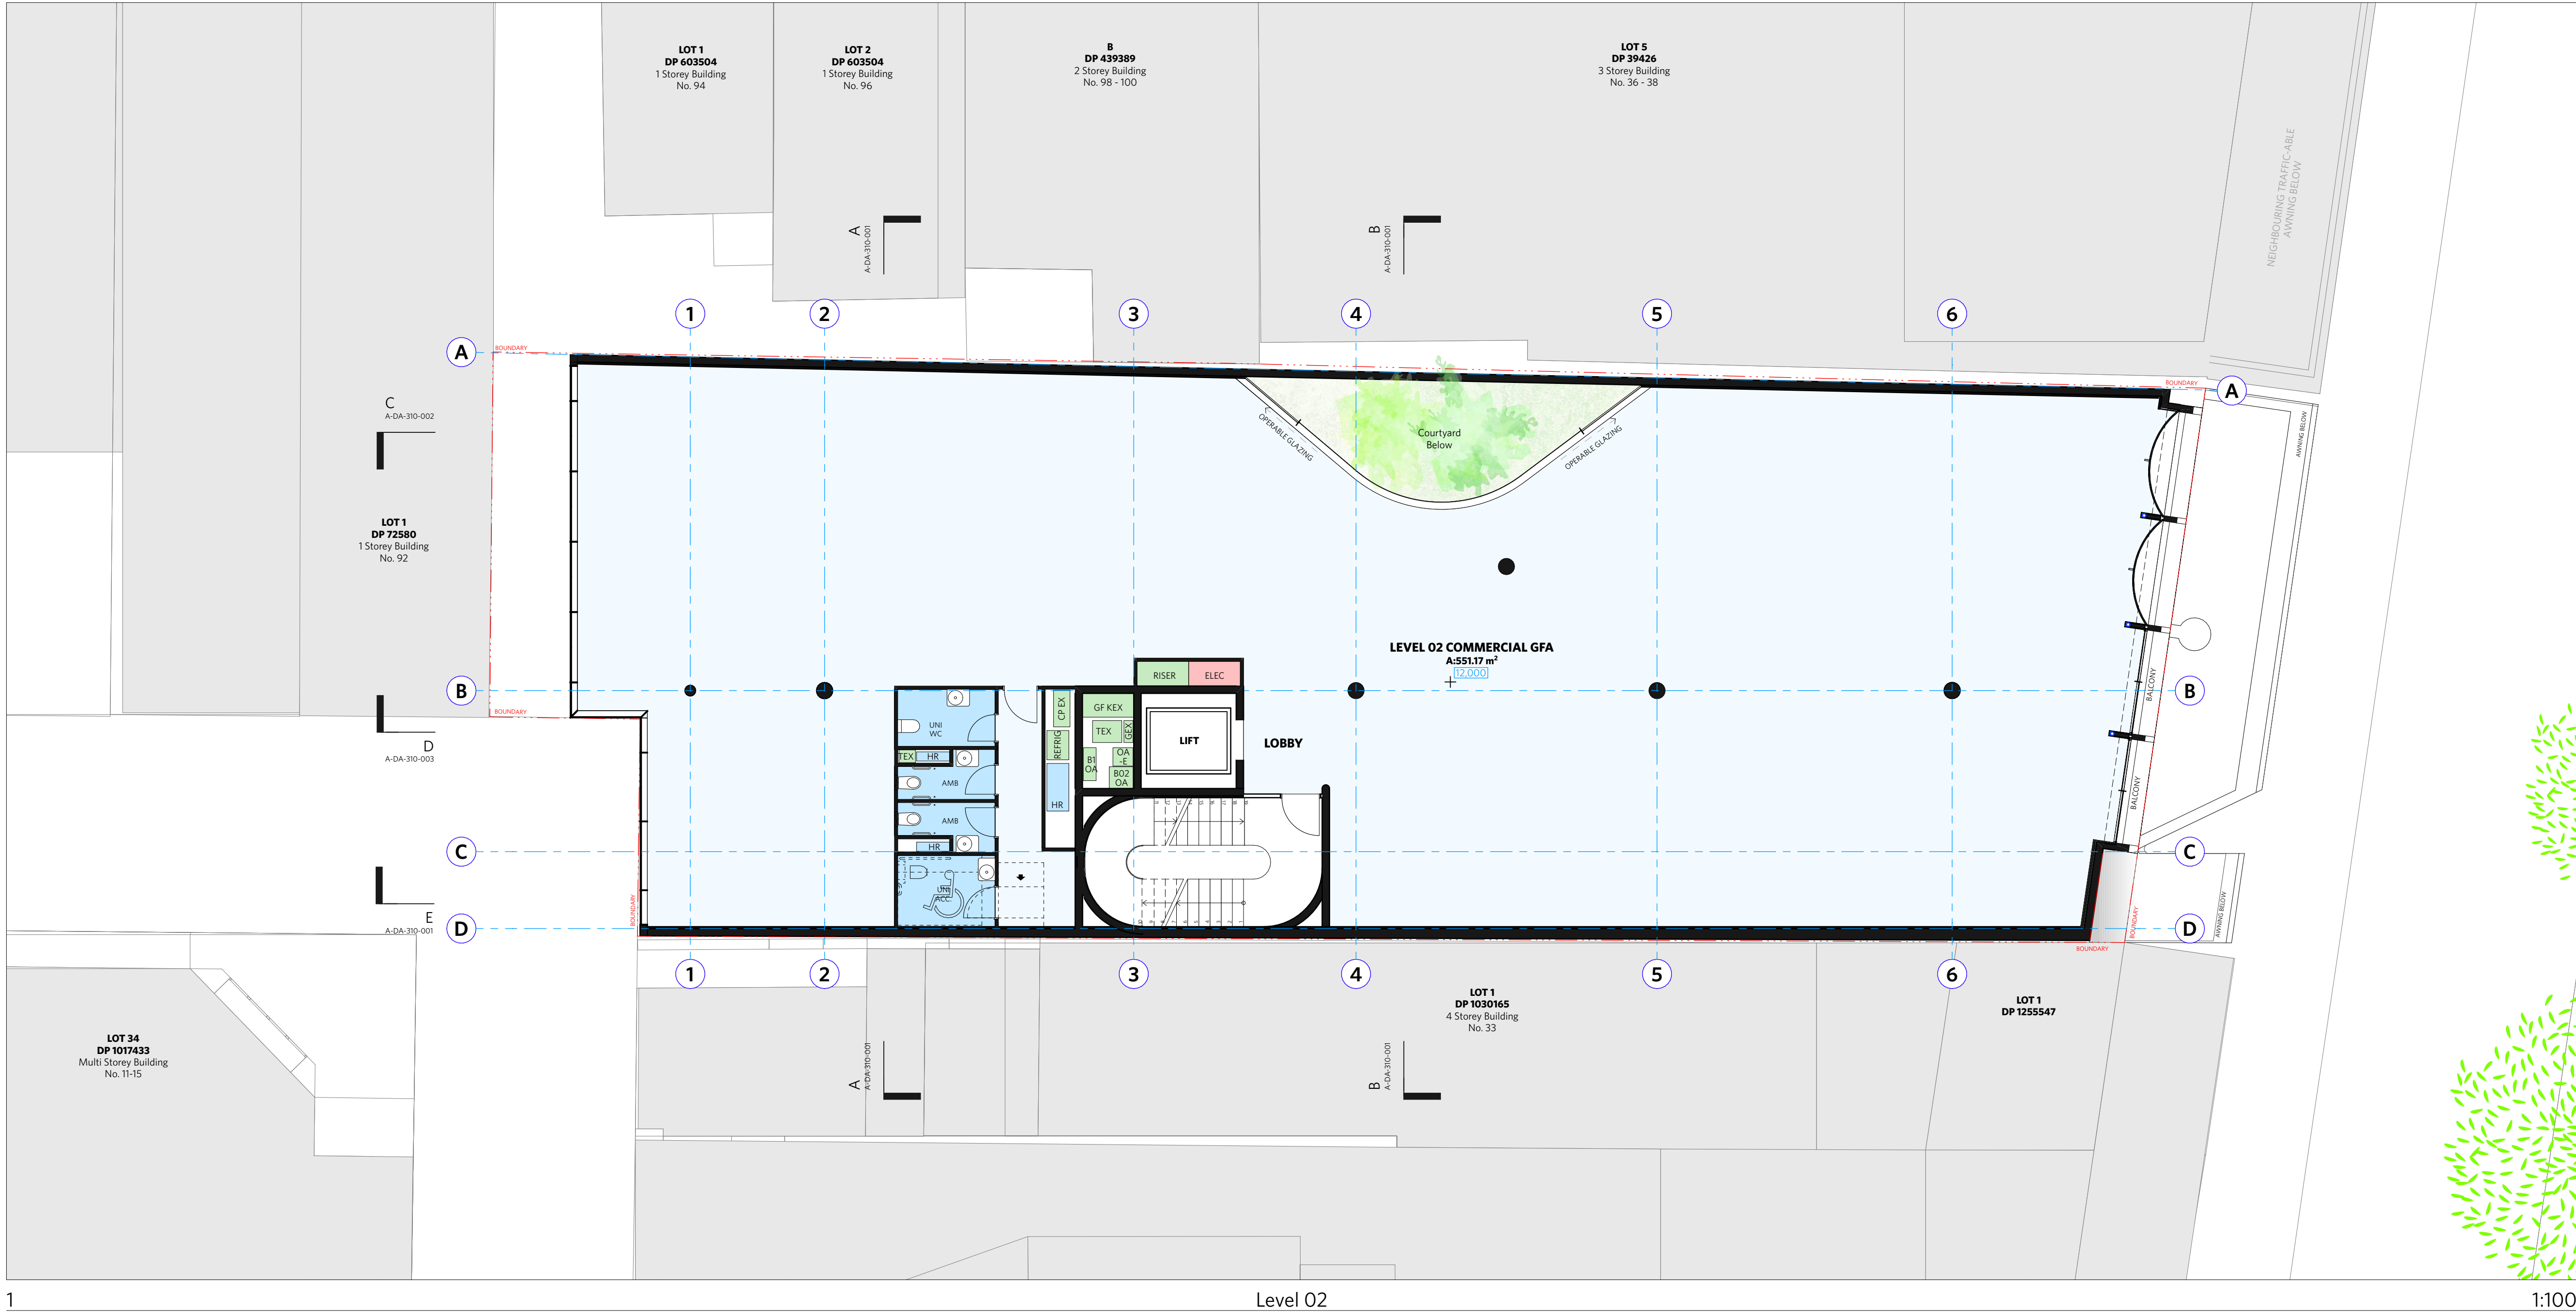

|   |                             |
|---|-----------------------------|
| NOTES   |                             |
| DO NOT SCALE OF DRAWINGS   |                             |
| No part of this design is to be altered or reproduced without written permission.<br>© Copyright Durbach Block Jaggers 2021.<br>All rights reserved. |                             |
| Nominated Architect Neil Durbach<br>NSW Reg. No 5850                                                                                                 |                             |
| LEGEND   |                             |
| AC   | AIR CONDITIONING            |
| E   | ELECTRICAL SWITCHBOARD      |
| FH   | FIRE HYDRANT                |
| FHR   | FIRE HOSE REEL              |
| FIP   | FIRE INDICATOR PANEL        |
| DP   | DOWNPIPE                    |
| OF   | OVERFLOW                    |
| RD   | ROLLER DOOR                 |
| DRP   | DRAINAGE POINT              |
| FG   | FIXED GLAZING               |
| LO   | LOUVRES (OPERABLE)          |
| GA   | GATE                        |
| SW   | SLIDING WINDOW              |
| OW   | OPENABLE WINDOW             |
| RF   | RENDERED FINISH             |
| MF   | MOSAIC TILED FINISH         |
| MR   | MECHANICAL/ELECTRICAL RISER |
| HR   | HYDRAULIC RISER             |
| ▽   | FINISHED RL                 |
| ▼   | STRUCTURAL RL               |
| H   | HOSETAP                     |
| G   | GAS POINT                   |

 northern beaches council

**THIS PLAN IS TO BE READ IN CONJUNCTION WITH THE CONDITIONS OF DEVELOPMENT CONSENT**

**DA2022/1164**

|              |                                                    |          |
|--------------|----------------------------------------------------|----------|
| ISSUE STATUS |                                                    |          |
| REV          | DESCRIPTION                                        | DATE     |
| A            | ISSUE TO CLIENT FOR REVIEW                         | 22/4/22  |
| B            | ISSUE FOR INFORMATION                              | 22/5/05  |
| C            | ISSUE TO CONSULTANTS                               | 22/5/10  |
| D            | ISSUE FOR INFORMATION                              | 22/5/20  |
| DA           | ISSUE FOR DA                                       | 22/6/29  |
| DA-A         | REVISED ISSUE FOR COORDINATION - DA RFI AMENDMENTS | 23/1/12  |
| DA-B         | REVISED SUBMISSION FOR DA                          | 23/1/20  |
| DA-D         | REVISED DA SUBMISSION - RFI AMENDMENTS             | 23/7/27  |
| DA-E         | REVISED DA SUBMISSION - RFI AMENDMENTS             | 23/11/14 |

CLIENT Fortis Development Group

JOB


1728 Fortis South Steyne

34-35 South Steyne Manly NSW

ARCHITECT

**DURBACH BLOCK JAGGERS**

Level 2, 9 Roslyn Street  
Potts Point NSW 2011  
Tel (02) 8297 3500  
Fax (02) 8297 3510  
durbachblockjaggers.com

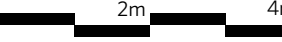
|                                                                                       |         |            |                       |
|---------------------------------------------------------------------------------------|---------|------------|-----------------------|
| DRAWN                                                                                 | CHECKED | DATE DRAWN | PRINTED               |
| ND                                                                                    | DJ      | 23/11/14   | 14/11/2023<br>4:38 pm |
| SCALE                                                                                 |         |            |                       |
| 1:100 @ A1 / 1:200 @ A3                                                               |         |            |                       |
|  |         |            |                       |

TITLE

**GA Plans**

**Level 2 Plan**

|              |       |      |
|--------------|-------|------|
| PROJECT NO.  | ISSUE | REV  |
| 1728         | DA    | DA-E |
| DRAWING NO.  |       |      |
| A-DA-110-005 |       |      |

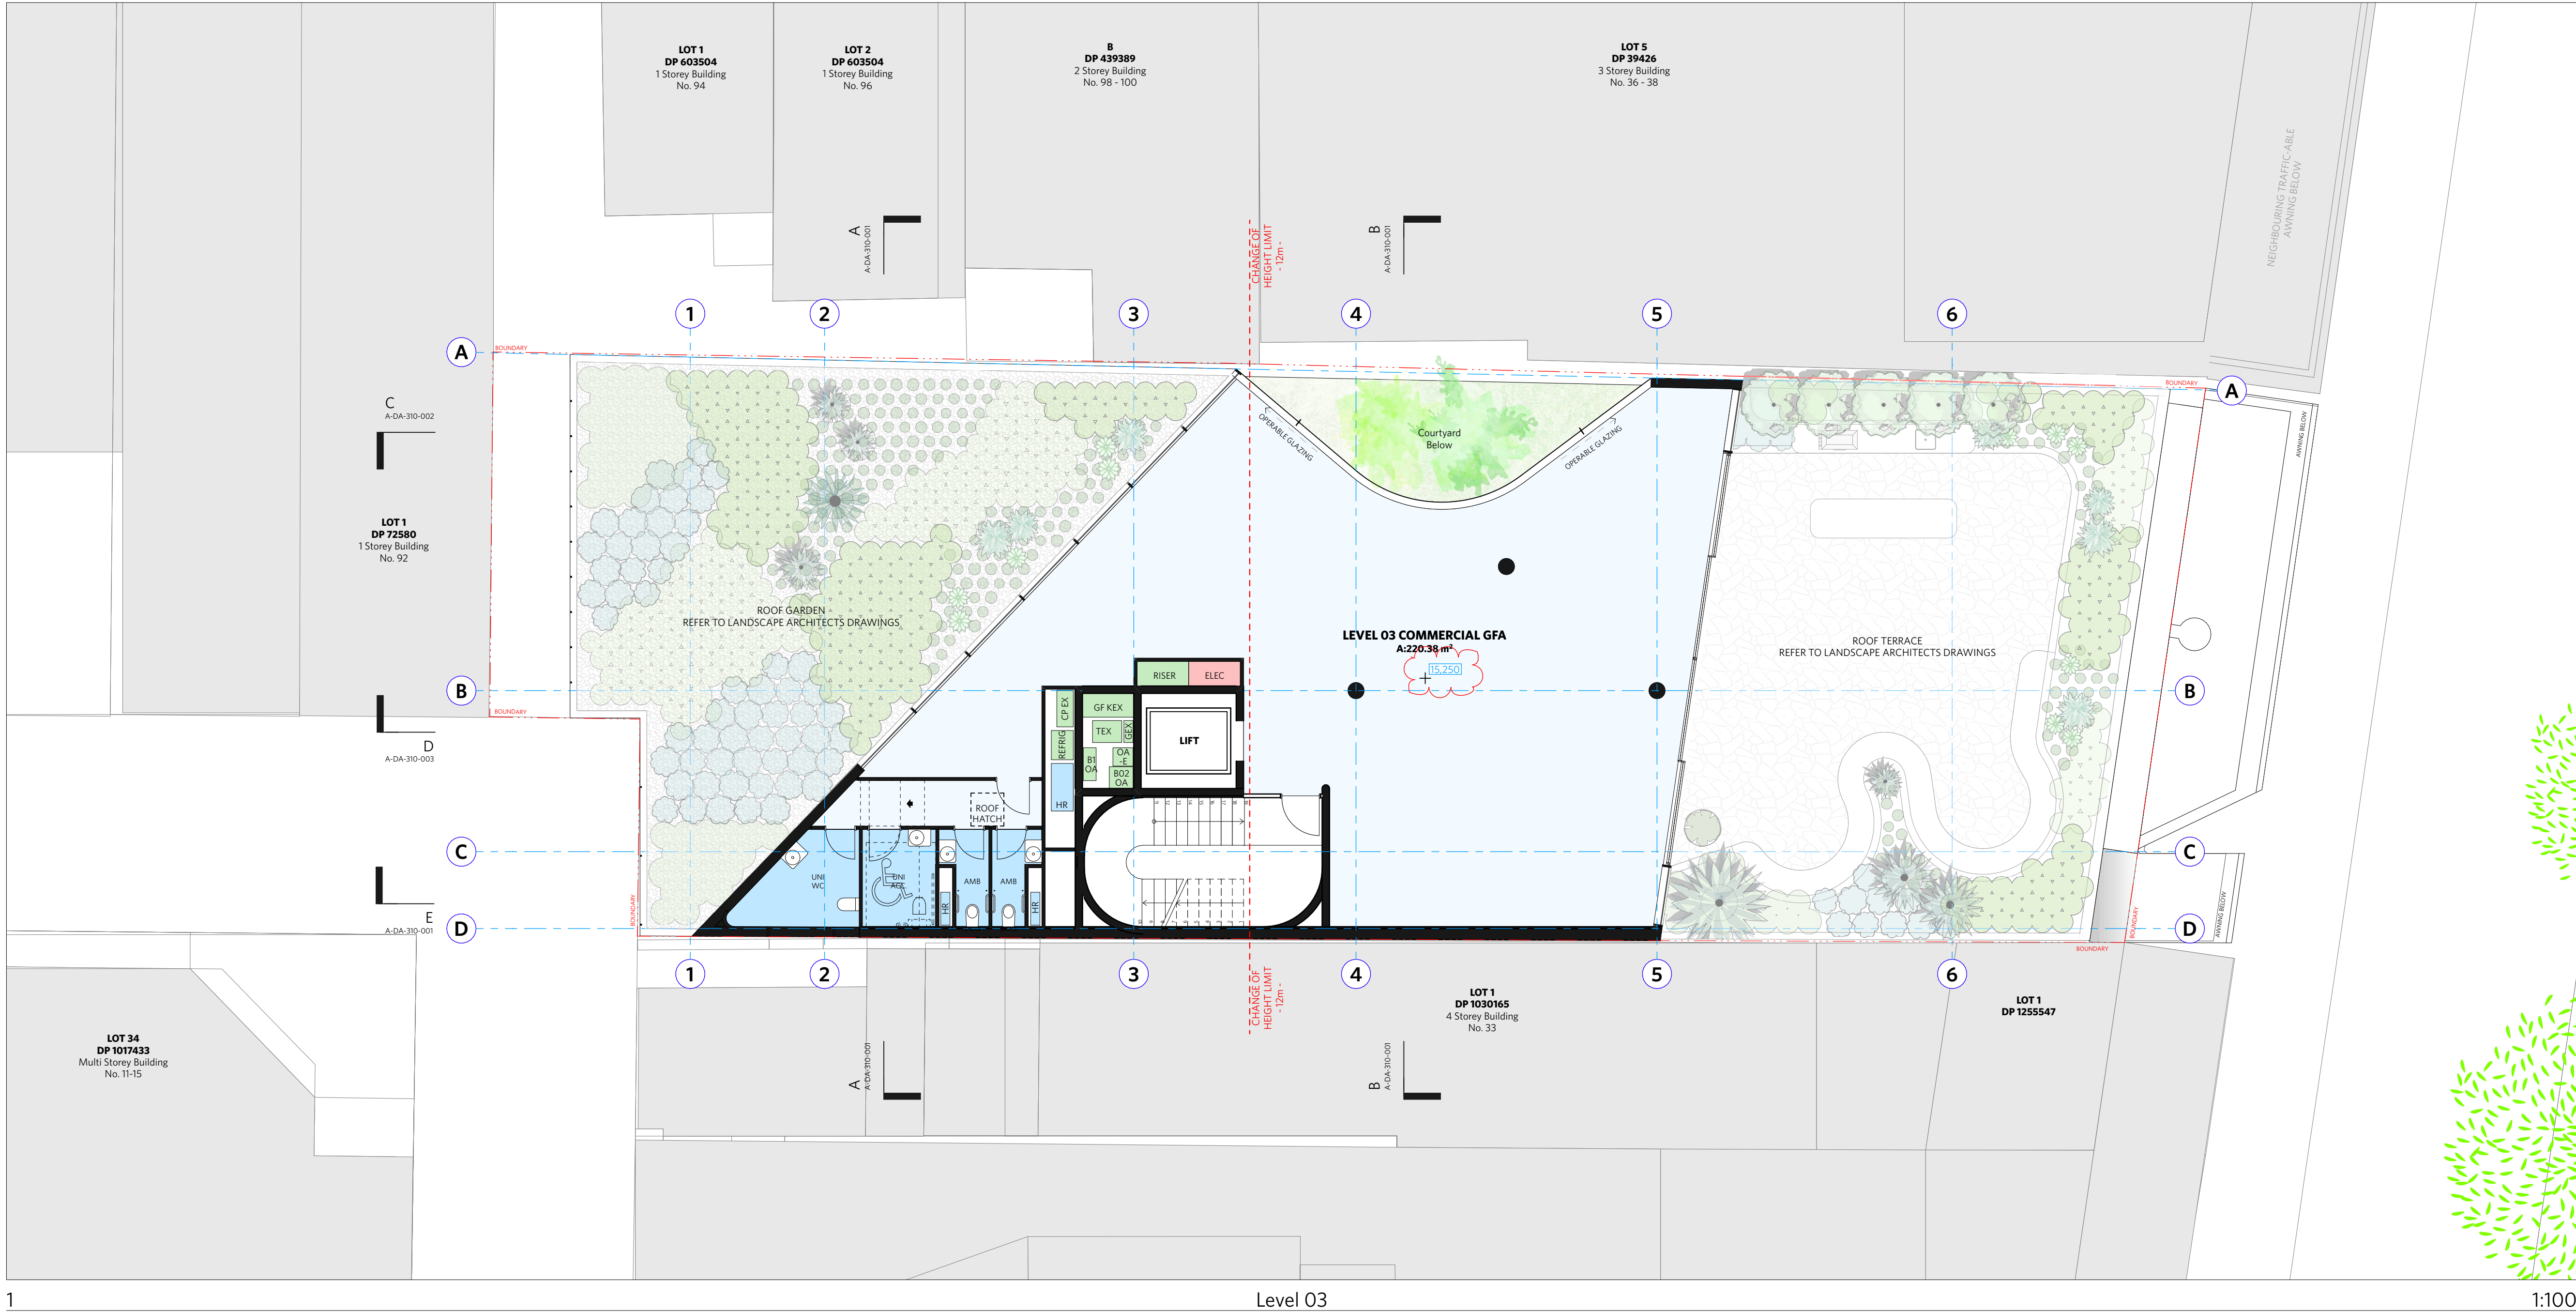

|   |                             |
|---|-----------------------------|
| NOTES   |                             |
| DO NOT SCALE OF DRAWINGS   |                             |
| No part of this design is to be altered or reproduced without written permission.<br>© Copyright Durbach Block Jaggers 2021.<br>All rights reserved. |                             |
| Nominated Architect Neil Durbach<br>NSW Reg. No 5850                                                                                                 |                             |
| LEGEND   |                             |
| AC   | AIR CONDITIONING            |
| E   | ELECTRICAL SWITCHBOARD      |
| FH   | FIRE HYDRANT                |
| FHR   | FIRE HOSE REEL              |
| FIP   | FIRE INDICATOR PANEL        |
| DP   | DOWNPIPE                    |
| OF   | OVERFLOW                    |
| RD   | ROLLER DOOR                 |
| DRP   | DRAINAGE POINT              |
| FG   | FIXED GLAZING               |
| LO   | LOUVRES (OPERABLE)          |
| GA   | GATE                        |
| SW   | SLIDING WINDOW              |
| OW   | OPENABLE WINDOW             |
| RF   | RENDERED FINISH             |
| MF   | MOSAIC TILED FINISH         |
| MR   | MECHANICAL/ELECTRICAL RISER |
| HR   | HYDRAULIC RISER             |
| ▽   | FINISHED RL                 |
| ↑   | HOSETAP                     |
| G   | GAS POINT                   |

**THIS PLAN IS TO BE READ IN CONJUNCTION WITH THE CONDITIONS OF DEVELOPMENT CONSENT**

**DA2022/1164**

| ISSUE STATUS |                                                    |          |
|--------------|----------------------------------------------------|----------|
| REV          | DESCRIPTION                                        | DATE     |
| A            | ISSUE TO CLIENT FOR REVIEW                         | 22/4/22  |
| B            | ISSUE FOR INFORMATION                              | 22/5/05  |
| C            | ISSUE TO CONSULTANTS                               | 22/5/10  |
| D            | ISSUE FOR INFORMATION                              | 22/5/20  |
| DA           | ISSUE FOR DA                                       | 22/6/29  |
| DA-A         | REVISED ISSUE FOR COORDINATION - DA RFI AMENDMENTS | 23/1/12  |
| DA-B         | REVISED SUBMISSION FOR DA                          | 23/1/20  |
| DA-D         | REVISED DA SUBMISSION - RFI AMENDMENTS             | 23/7/27  |
| DA-E         | REVISED DA SUBMISSION - RFI AMENDMENTS             | 23/11/14 |

CLIENT Fortis Development Group

JOB

1728 Fortis South Steyne

34-35 South Steyne Manly NSW

ARCHITECT

**DURBACH BLOCK JAGGERS**

Level 2, 9 Roslyn Street  
Potts Point NSW 2011  
Tel (02) 8297 3500  
Fax (02) 8297 3510  
durbachblockjaggers.com


|                         |         |            |                       |
|-------------------------|---------|------------|-----------------------|
| DRAWN                   | CHECKED | DATE DRAWN | PRINTED               |
| ND                      | DJ      | 23/11/14   | 14/11/2023<br>4:38 pm |
| SCALE                   |         |            |                       |
| 1:100 @ A1 / 1:200 @ A3 |         |            |                       |
|                         |         |            |                       |

TITLE

**GA Plans**

**Level 3 Plan**

|              |       |      |
|--------------|-------|------|
| PROJECT NO.  | ISSUE | REV  |
| 1728         | DA    | DA-E |
| DRAWING NO.  |       |      |
| A-DA-110-006 |       |      |

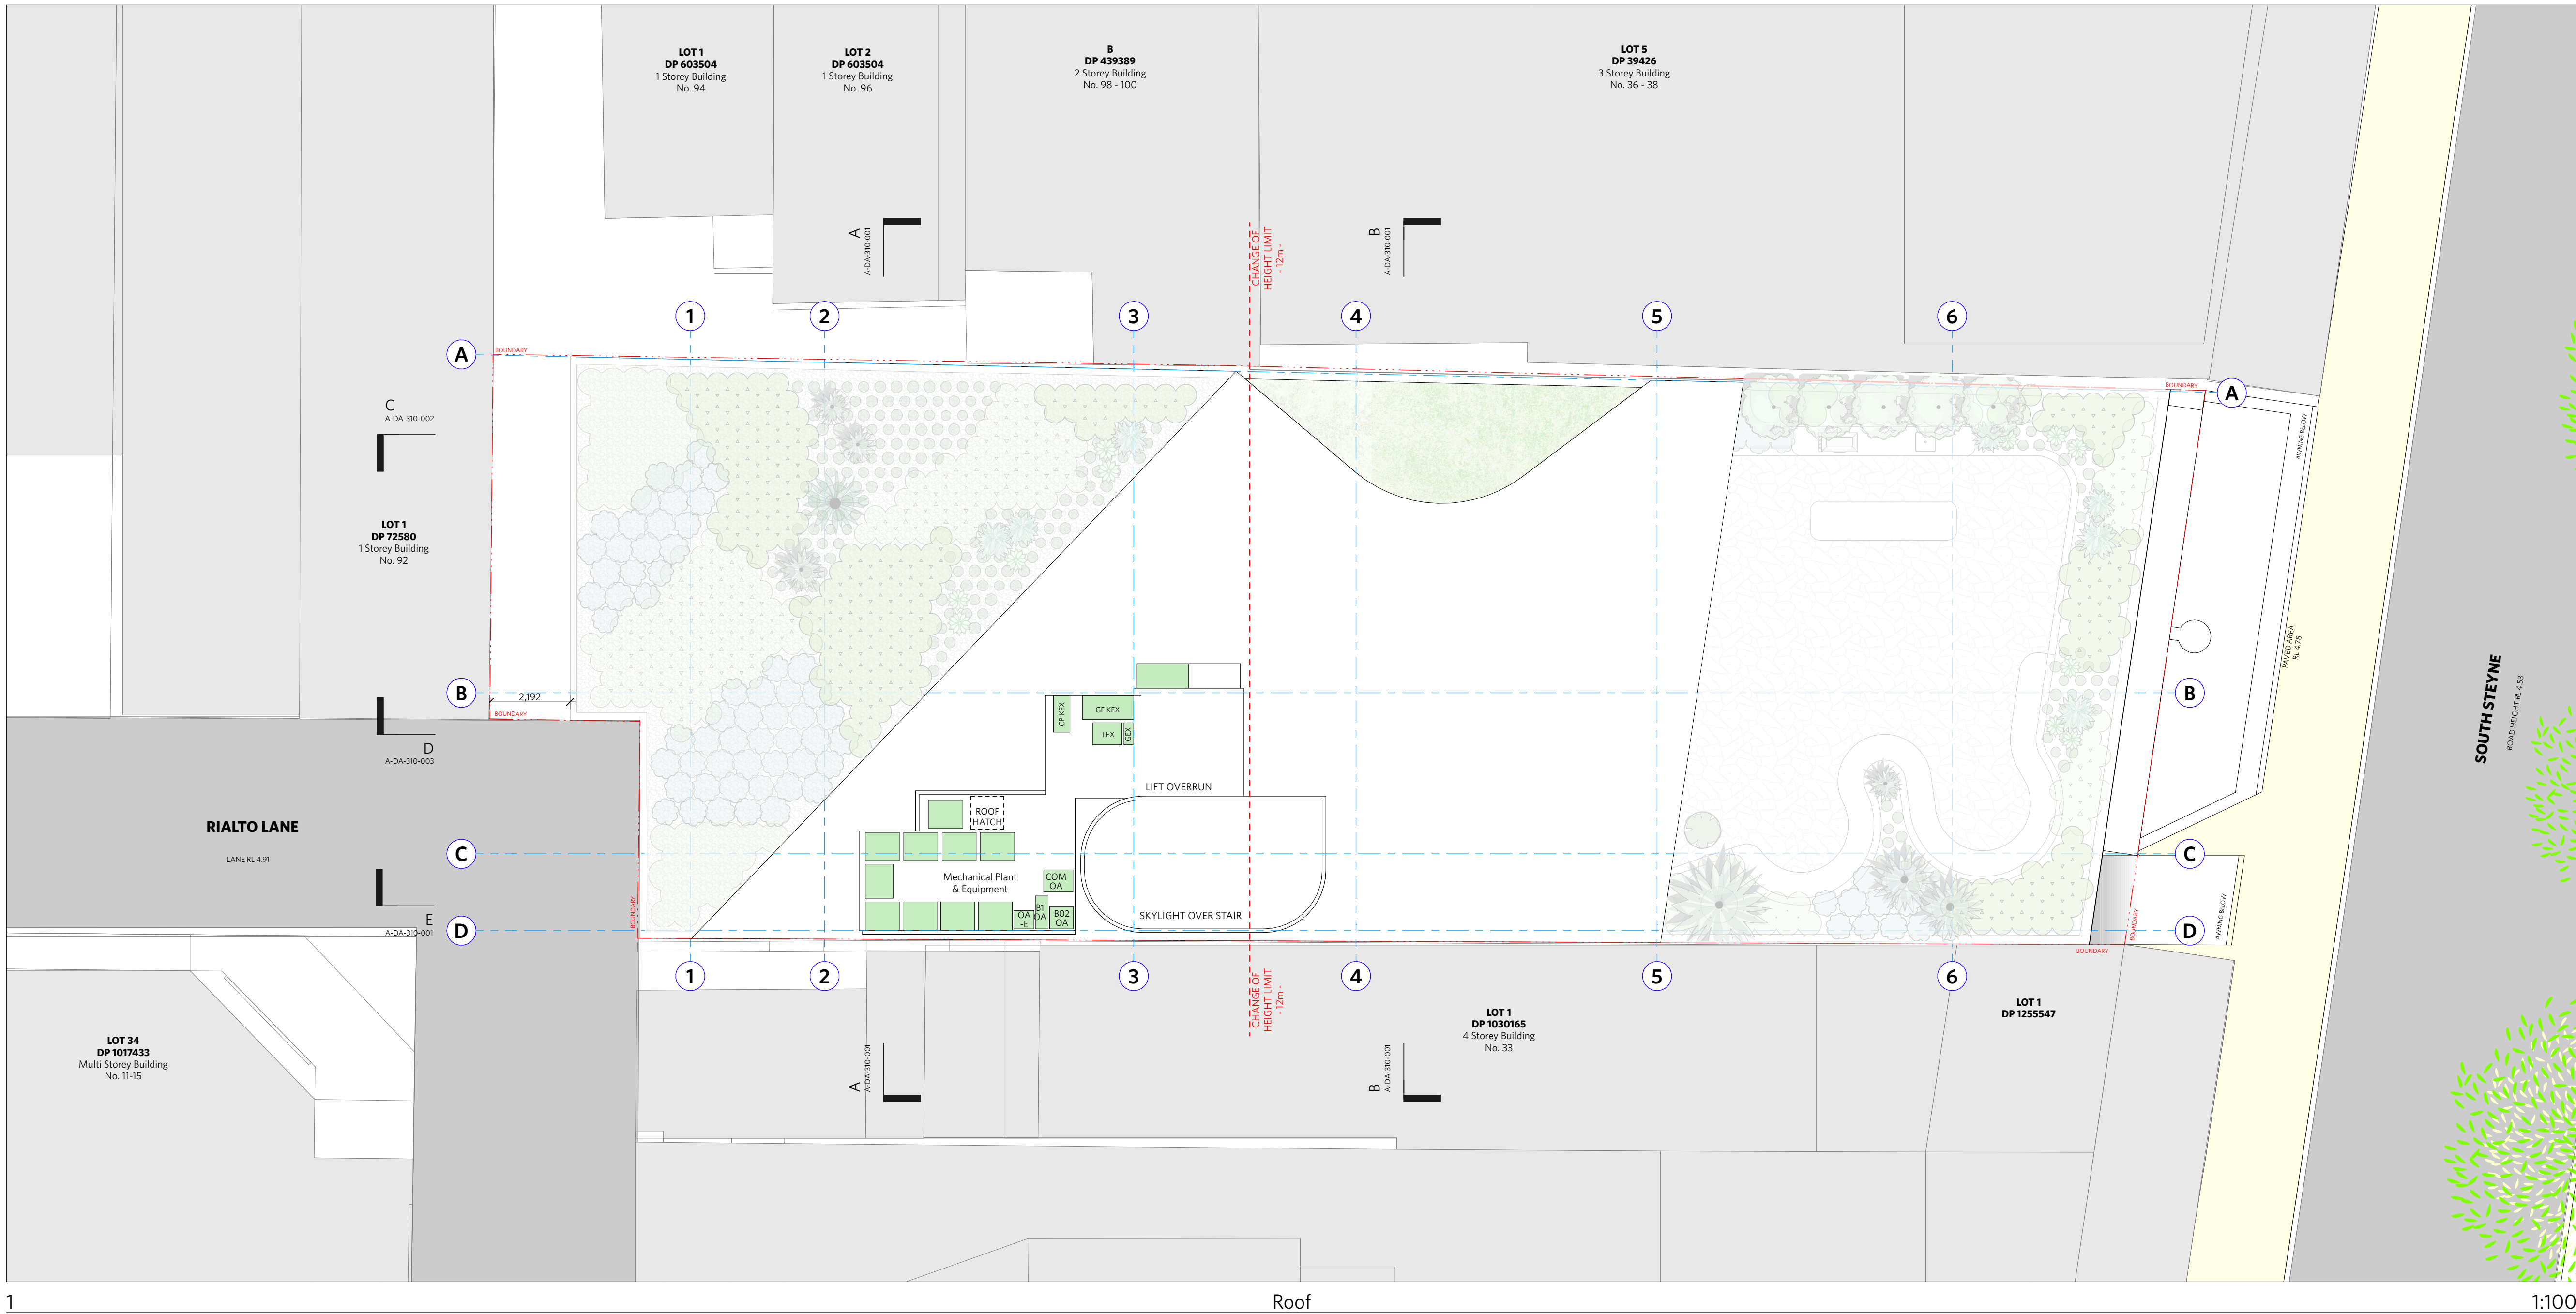

NOTES

DO NOT SCALE OF DRAWINGS

No part of this design is to be altered or reproduced without written permission.  
© Copyright Durbach Block Jaggers 2021.  
All rights reserved.

Nominated Architect Neil Durbach  
NSW Reg. No 5850

LEGEND

|     |                             |
|-----|-----------------------------|
| AC  | AIR CONDITIONING            |
| E   | ELECTRICAL SWITCHBOARD      |
| FH  | FIRE HYDRANT                |
| FHR | FIRE HOSE REEL              |
| FIP | FIRE INDICATOR PANEL        |
| DP  | DOWNPIPE                    |
| OF  | OVERFLOW                    |
| RD  | ROLLER DOOR                 |
| DRP | DRAINAGE POINT              |
| FG  | FIXED GLAZING               |
| LO  | LOUVRES (OPERABLE)          |
| GA  | GATE                        |
| SW  | SLIDING WINDOW              |
| OW  | OPENABLE WINDOW             |
| RF  | RENDERED FINISH             |
| MF  | MOSAIC TILED FINISH         |
| MR  | MECHANICAL/ELECTRICAL RISER |
| HR  | HYDRAULIC RISER             |
| ▽   | FINISHED RL                 |
| ↑   | HOSETAP                     |
| G   | GAS POINT                   |

 northern beaches council

**THIS PLAN IS TO BE READ IN CONJUNCTION WITH THE CONDITIONS OF DEVELOPMENT CONSENT**

**DA2022/1164**

| ISSUE STATUS |                                                    |          |
|--------------|----------------------------------------------------|----------|
| REV          | DESCRIPTION                                        | DATE     |
| A            | ISSUE TO CLIENT FOR REVIEW                         | 22/4/22  |
| B            | ISSUE FOR INFORMATION                              | 22/5/05  |
| C            | ISSUE TO CONSULTANTS                               | 22/5/10  |
| D            | ISSUE FOR INFORMATION                              | 22/5/20  |
| DA           | ISSUE FOR DA                                       | 22/6/29  |
| DA-A         | REVISED ISSUE FOR COORDINATION - DA RFI AMENDMENTS | 23/1/12  |
| DA-B         | REVISED SUBMISSION FOR DA                          | 23/1/20  |
| DA-D         | REVISED DA SUBMISSION - RFI AMENDMENTS             | 23/7/27  |
| DA-E         | REVISED DA SUBMISSION - RFI AMENDMENTS             | 23/11/14 |

CLIENT Fortis Development Group

JOB

1728 Fortis South Steyne

34-35 South Steyne Manly NSW

ARCHITECT

**DURBACH BLOCK JAGGERS**

Level 2, 9 Roslyn Street  
Potts Point NSW 2011  
Tel (02) 8297 3500  
Fax (02) 8297 3510  
durbachblockjaggers.com

|                                                                                       |         |            |                    |
|---------------------------------------------------------------------------------------|---------|------------|--------------------|
| DRAWN                                                                                 | CHECKED | DATE DRAWN | PRINTED            |
| ND                                                                                    | DJ      | 23/11/14   | 14/11/2023 4:38 pm |
| SCALE                                                                                 |         |            |                    |
| 1:100 @ A1 / 1:200 @ A3                                                               |         |            |                    |
|  |         |            |                    |

TITLE

**GA Plans**

**Roof Plan**

|              |       |      |
|--------------|-------|------|
| PROJECT NO.  | ISSUE | REV  |
| 1728         | DA    | DA-E |
| DRAWING NO.  |       |      |
| A-DA-110-007 |       |      |

NOTES

DO NOT SCALE OF DRAWINGS

No part of this design is to be altered or reproduced without written permission.  
© Copyright Durbach Block Jaggers 2021.  
All rights reserved.

Nominated Architect Neil Durbach  
NSW Reg. No 5850

| LEGEND |                             |
|--------|-----------------------------|
| AC     | AIR CONDITIONING            |
| E      | ELECTRICAL SWITCHBOARD      |
| FH     | FIRE HYDRANT                |
| FHR    | FIRE HOSE REEL              |
| FIP    | FIRE INDICATOR PANEL        |
| DP     | DOWNPIPE                    |
| OF     | OVERFLOW                    |
| RD     | ROLLER DOOR                 |
| DRP    | DRAINAGE POINT              |
| FG     | FIXED GLAZING               |
| LO     | LOUVRES (OPERABLE)          |
| GA     | GATE                        |
| SW     | SLIDING WINDOW              |
| OW     | OPENABLE WINDOW             |
| RF     | RENDERED FINISH             |
| MF     | MOSAIC TILED FINISH         |
| MR     | MECHANICAL/ELECTRICAL RISER |
| HR     | HYDRAULIC RISER             |
| ▽      | FINISHED RL                 |
| ▽      | STRUCTURAL RL               |
| H      | HOSETAP                     |
| G      | GAS POINT                   |

 northern beaches council

**THIS PLAN IS TO BE READ IN CONJUNCTION WITH THE CONDITIONS OF DEVELOPMENT CONSENT**

**DA2022/1164**

| ISSUE STATUS |                                                    |          |
|--------------|----------------------------------------------------|----------|
| REV          | DESCRIPTION                                        | DATE     |
| A            | ISSUE TO CLIENT FOR REVIEW                         | 22/4/22  |
| B            | ISSUE FOR INFORMATION                              | 22/5/05  |
| C            | ISSUE TO CONSULTANTS                               | 22/5/10  |
| D            | ISSUE FOR INFORMATION                              | 22/5/20  |
| DA           | ISSUE FOR DA                                       | 22/6/29  |
| DA-A         | REVISED ISSUE FOR COORDINATION - DA RFI AMENDMENTS | 23/1/12  |
| DA-B         | REVISED SUBMISSION FOR DA                          | 23/1/20  |
| DA-D         | REVISED DA SUBMISSION - RFI AMENDMENTS             | 23/7/27  |
| DA-E         | REVISED DA SUBMISSION - RFI AMENDMENTS             | 23/11/14 |

CLIENT Fortis Development Group

JOB

1728 Fortis South Steyne

34-35 South Steyne Manly NSW

ARCHITECT

**DURBACH BLOCK JAGGERS**

Level 2, 9 Roslyn Street  
Potts Point NSW 2011  
Tel (02) 8297 3500  
Fax (02) 8297 3510  
durbachblockjaggers.com


| DRAWN                                                                                 | CHECKED | DATE DRAWN | PRINTED            |
|---------------------------------------------------------------------------------------|---------|------------|--------------------|
| ND                                                                                    | DJ      | 23/11/14   | 14/11/2023 4:38 pm |
| SCALE                                                                                 |         |            |                    |
| 1:100 @ A1 / 1:200 @ A3                                                               |         |            |                    |
|  |         |            |                    |

TITLE

**GA Elevation**


**North & South Elevations**

| PROJECT NO.  | ISSUE | REV  |
|--------------|-------|------|
| 1728         | DA    | DA-E |
| DRAWING NO.  |       |      |
| A-DA-210-001 |       |      |

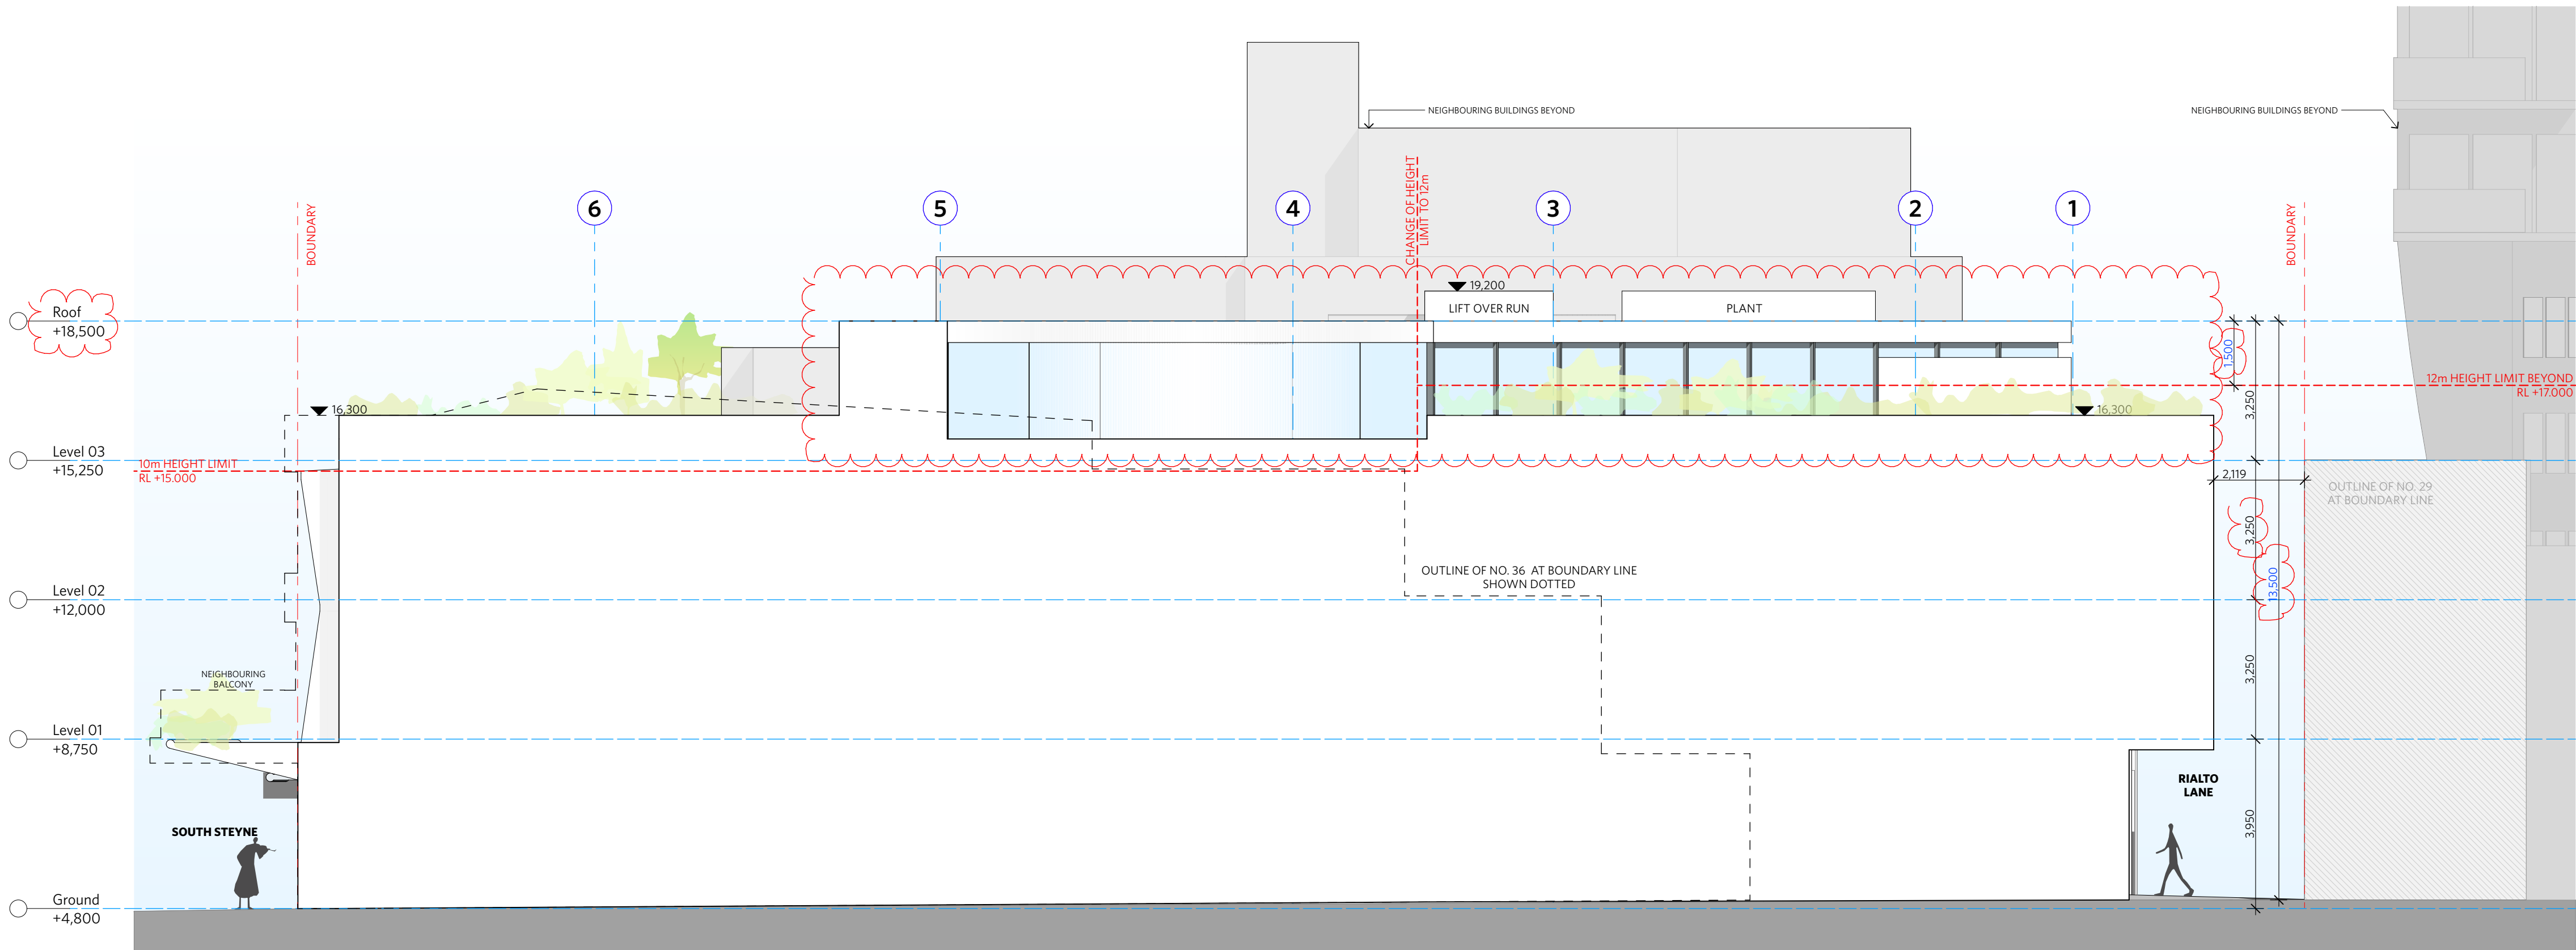

North Elevation

1:100

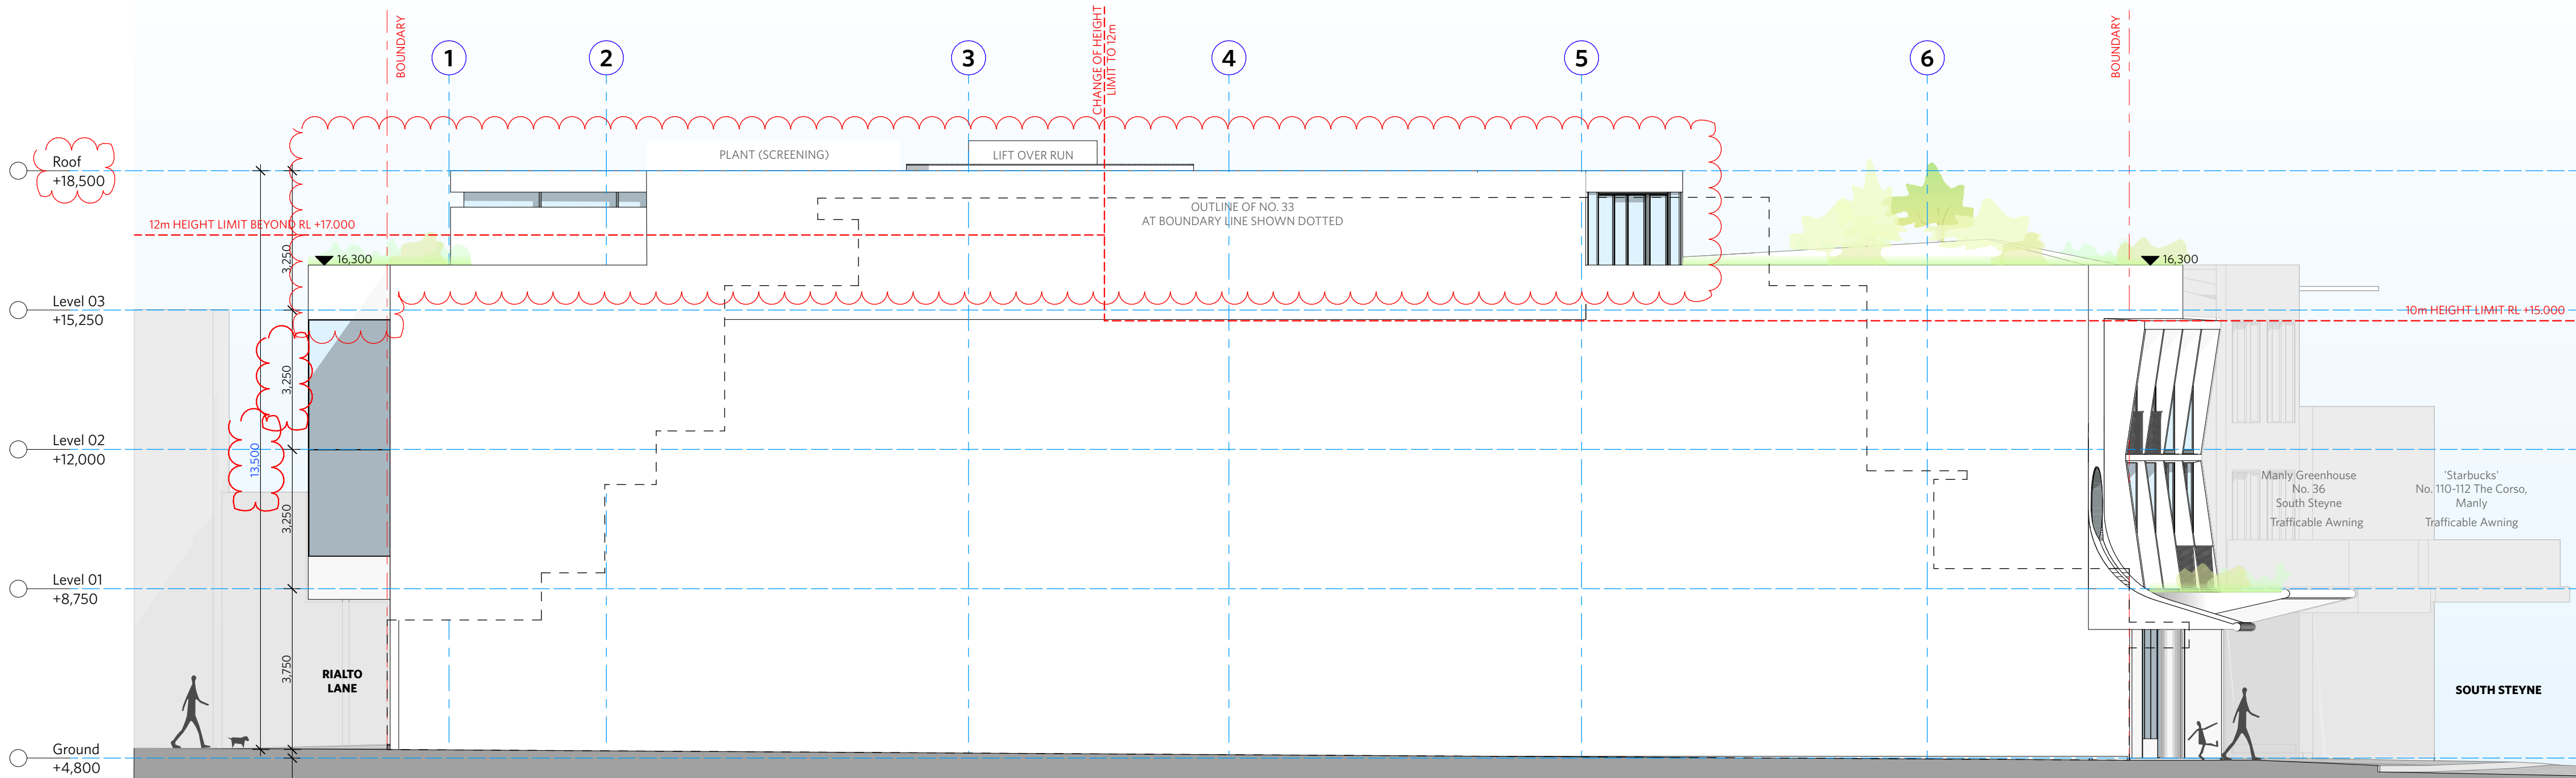

South Elevation

1:100

NOTES

DO NOT SCALE OF DRAWINGS

No part of this design is to be altered or reproduced without written permission.  
© Copyright Durbach Block Jaggers 2021.  
All rights reserved.

Nominated Architect Neil Durbach  
NSW Reg. No 5850

| LEGEND |                             |
|--------|-----------------------------|
| AC     | AIR CONDITIONING            |
| E      | ELECTRICAL SWITCHBOARD      |
| FH     | FIRE HYDRANT                |
| FHR    | FIRE HOSE REEL              |
| FIP    | FIRE INDICATOR PANEL        |
| DP     | DOWNPIPE                    |
| OF     | OVERFLOW                    |
| RD     | ROLLER DOOR                 |
| DRP    | DRAINAGE POINT              |
| FG     | FIXED GLAZING               |
| LO     | LOUVRES (OPERABLE)          |
| GA     | GATE                        |
| SW     | SLIDING WINDOW              |
| OW     | OPENABLE WINDOW             |
| RF     | RENDERED FINISH             |
| MF     | MOSAIC TILED FINISH         |
| MR     | MECHANICAL/ELECTRICAL RISER |
| HR     | HYDRAULIC RISER             |
| ▽      | FINISHED RL                 |
| H      | HOSETAP                     |
| G      | GAS POINT                   |

**NOTES:**

1. FACADE WASHING SYSTEM LOCATED IN THE SOFFIT OF EACH OF THE 8 GLAZED EASTERN FACADE WINDOW BAYS ON LEVEL 1 & 2.

 northern beaches council

**THIS PLAN IS TO BE READ IN CONJUNCTION WITH THE CONDITIONS OF DEVELOPMENT CONSENT**

**DA2022/1164**

| ISSUE STATUS |                                                    |          |
|--------------|----------------------------------------------------|----------|
| REV          | DESCRIPTION                                        | DATE     |
| A            | ISSUE TO CLIENT FOR REVIEW                         | 22/4/22  |
| B            | ISSUE FOR INFORMATION                              | 22/5/05  |
| C            | ISSUE TO CONSULTANTS                               | 22/5/10  |
| D            | ISSUE FOR INFORMATION                              | 22/5/20  |
| DA           | ISSUE FOR DA                                       | 22/6/29  |
| DA-A         | REVISED ISSUE FOR COORDINATION - DA RFI AMENDMENTS | 23/1/12  |
| DA-B         | REVISED SUBMISSION FOR DA                          | 23/1/20  |
| DA-D         | REVISED DA SUBMISSION - RFI AMENDMENTS             | 23/7/27  |
| DA-E         | REVISED DA SUBMISSION - RFI AMENDMENTS             | 23/11/14 |

CLIENT Fortis Development Group

JOB 1728 Fortis South Steyne  
34-35 South Steyne Manly NSW

ARCHITECT

**DURBACH BLOCK JAGGERS**

Level 2, 9 Roslyn Street  
Potts Point NSW 2011  
Tel (02) 8297 3500  
Fax (02) 8297 3510  
durbachblockjaggers.com

|       |         |            |                    |
|-------|---------|------------|--------------------|
| DRAWN | CHECKED | DATE DRAWN | PRINTED            |
| ND    | DJ      | 23/11/14   | 14/11/2023 4:38 pm |

SCALE  
1:100 @ A1 / 1:200 @ A3

SCALE  
1:100 @ A1 / 1:200 @ A3

2m 4m

TITLE


**GA Elevation**  
East & West Elevation

|             |       |      |
|-------------|-------|------|
| PROJECT NO. | ISSUE | REV  |
| 1728        | DA    | DA-E |

DRAWING NO.  
**A-DA-210-002**






East Elevation

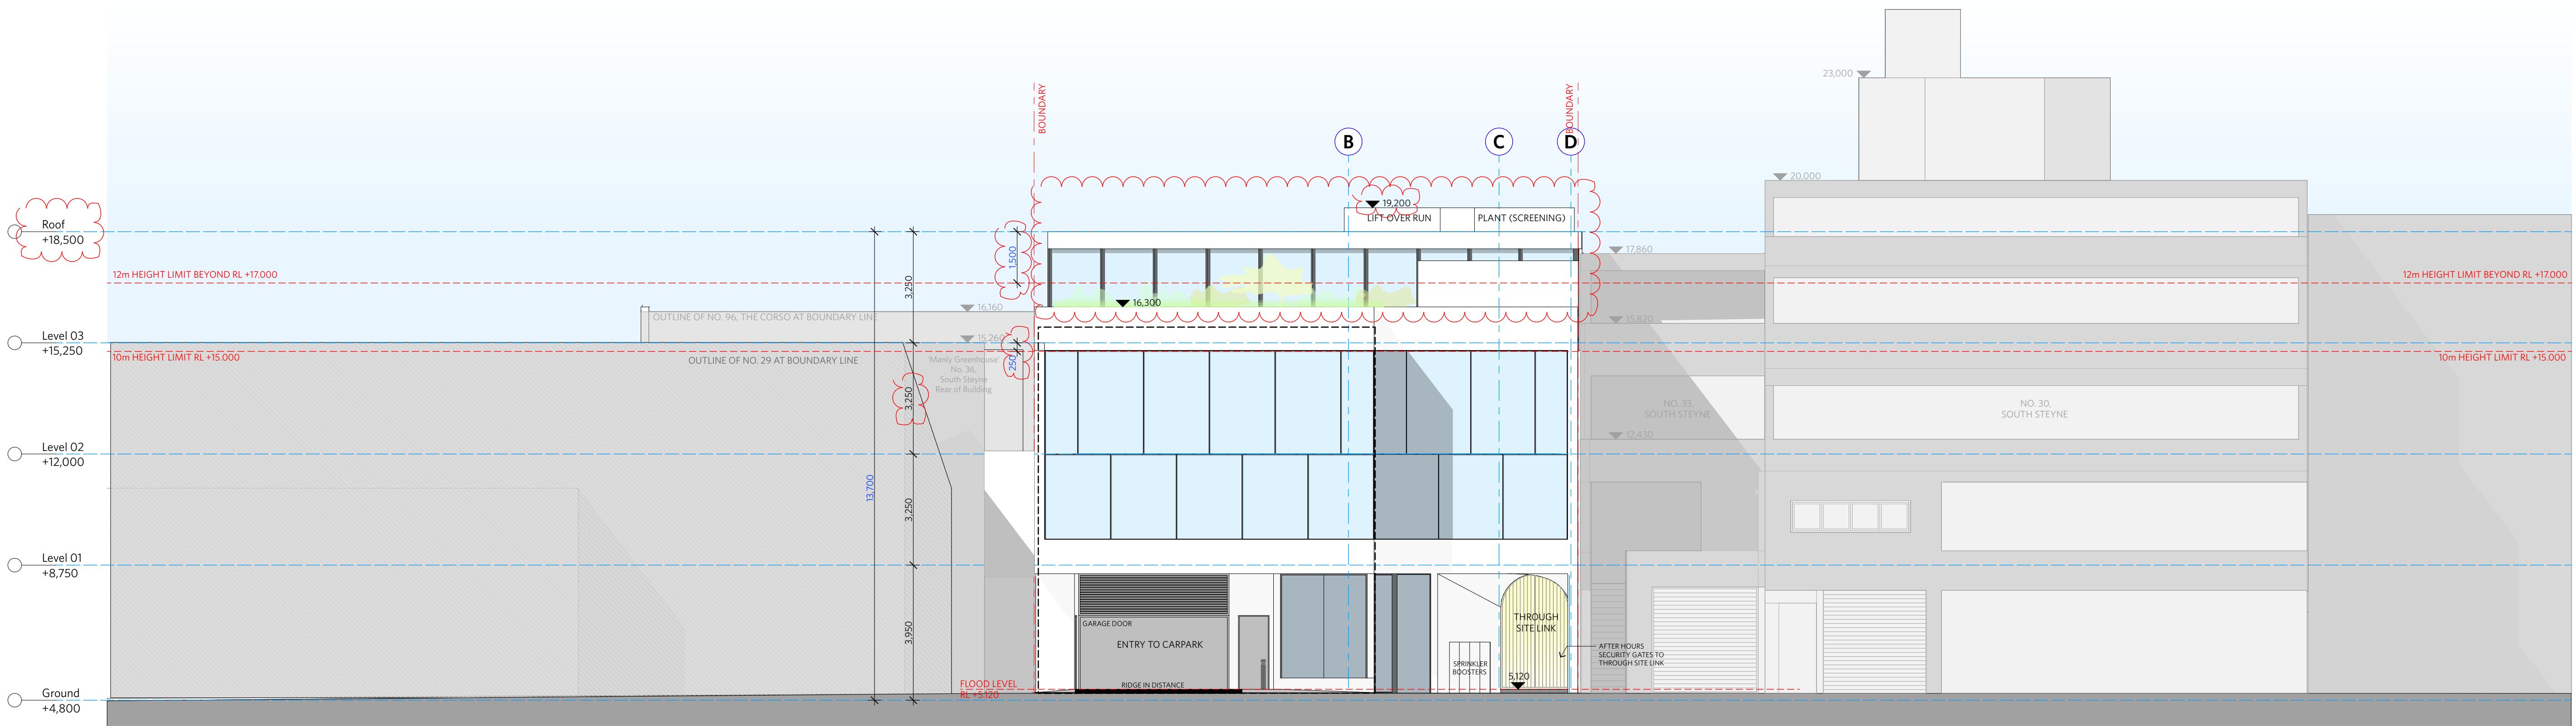

West Elevation

1:100

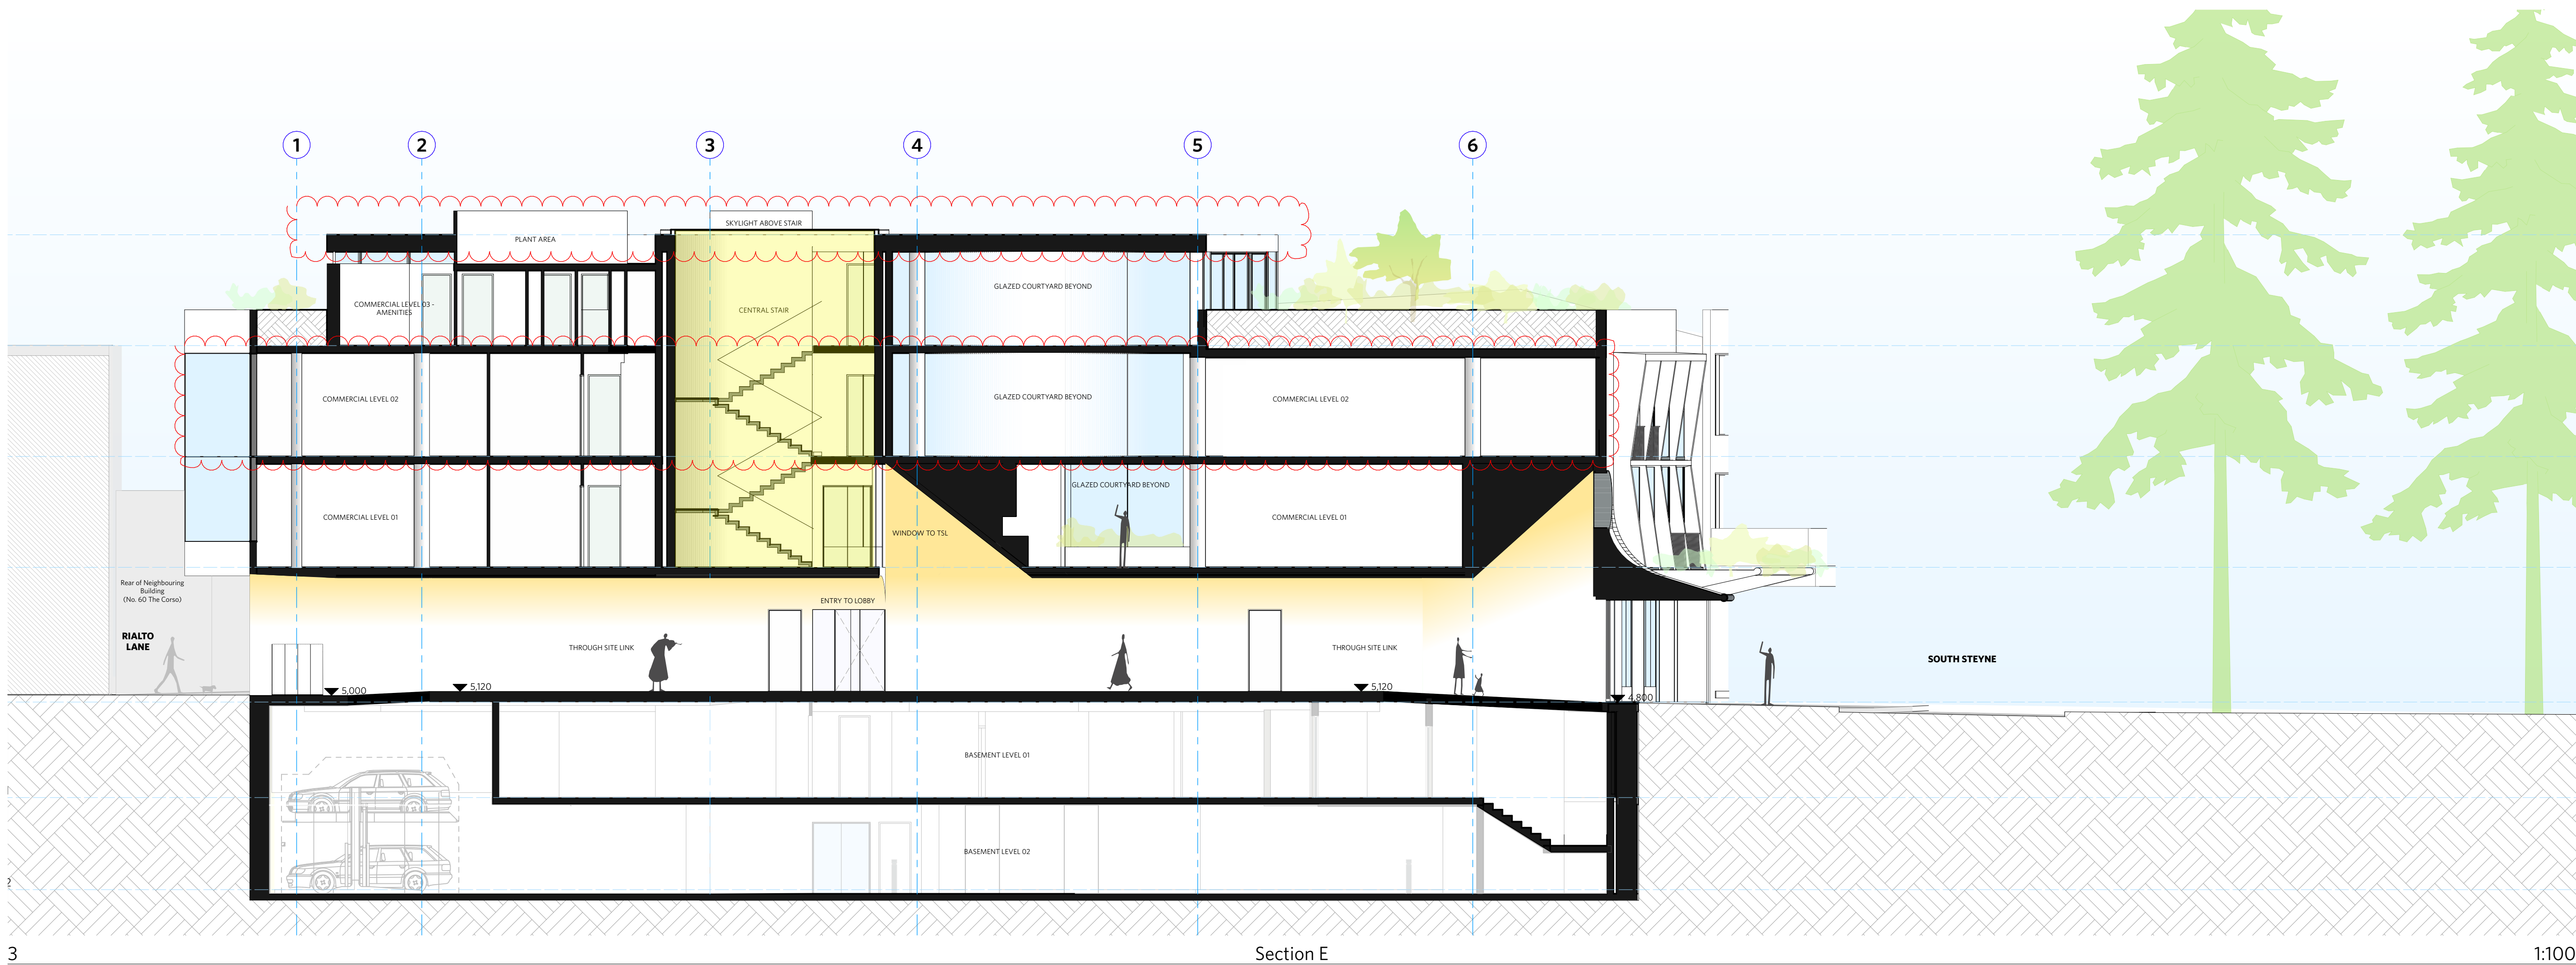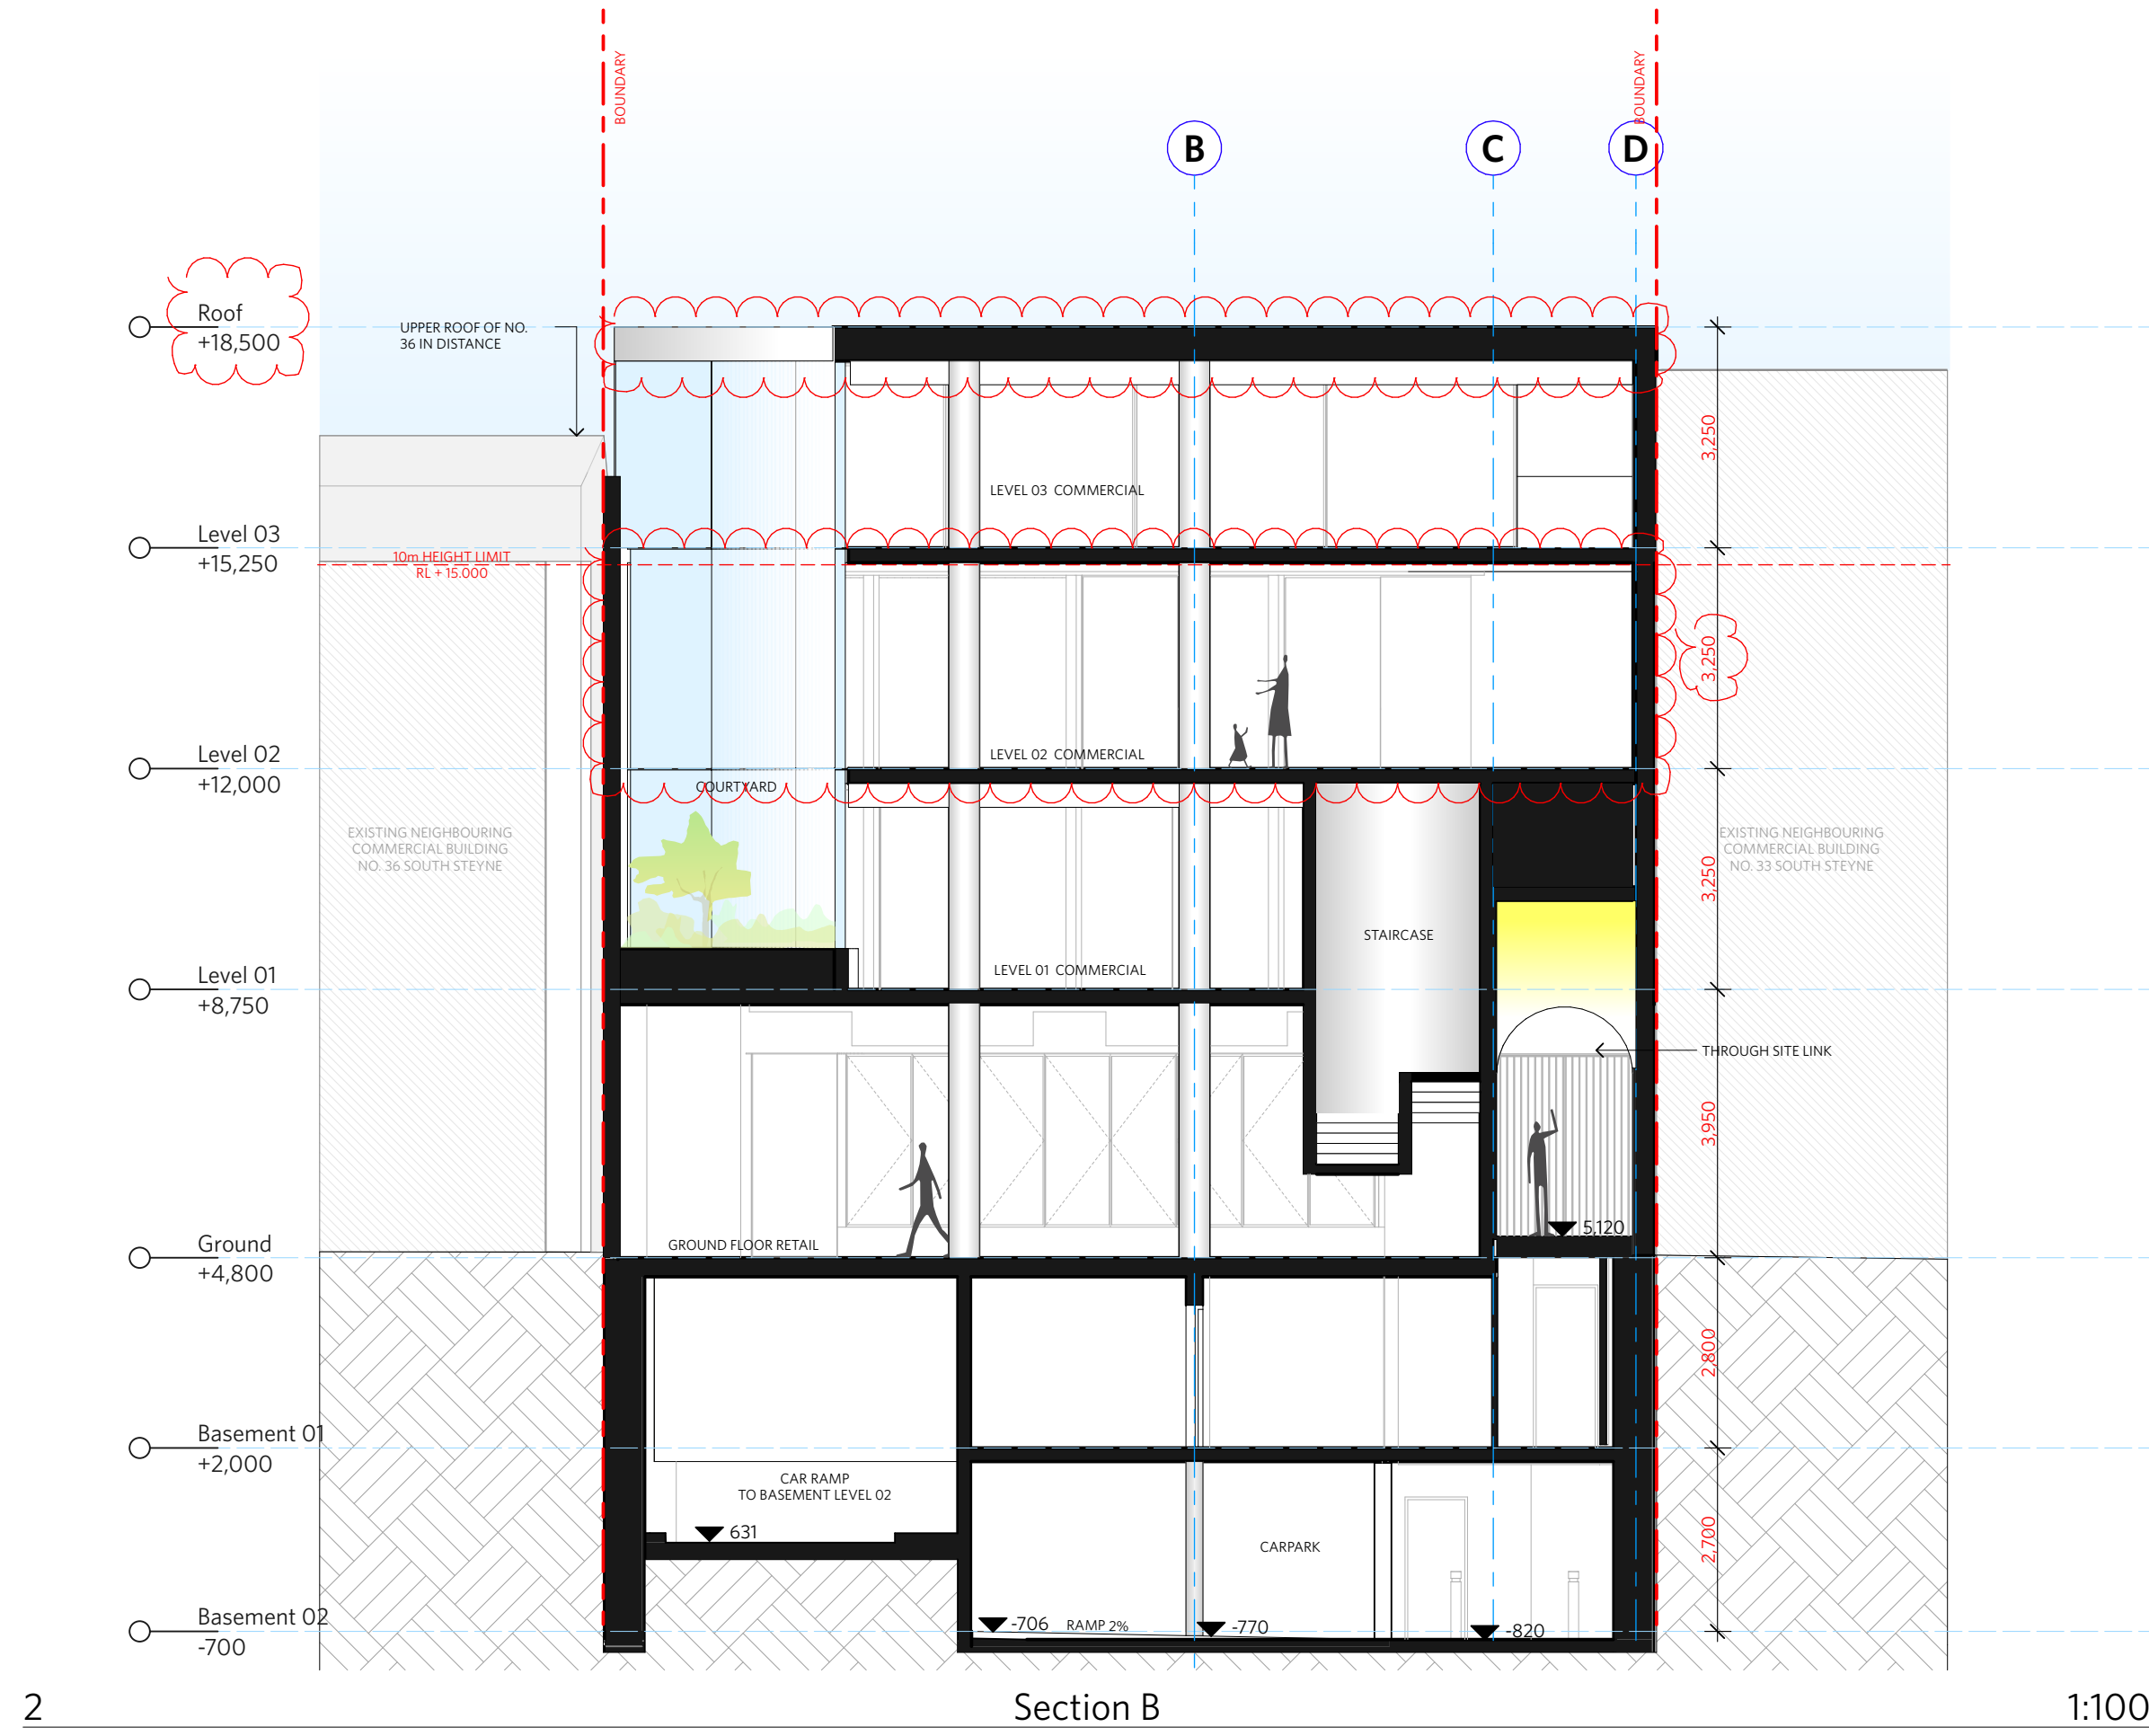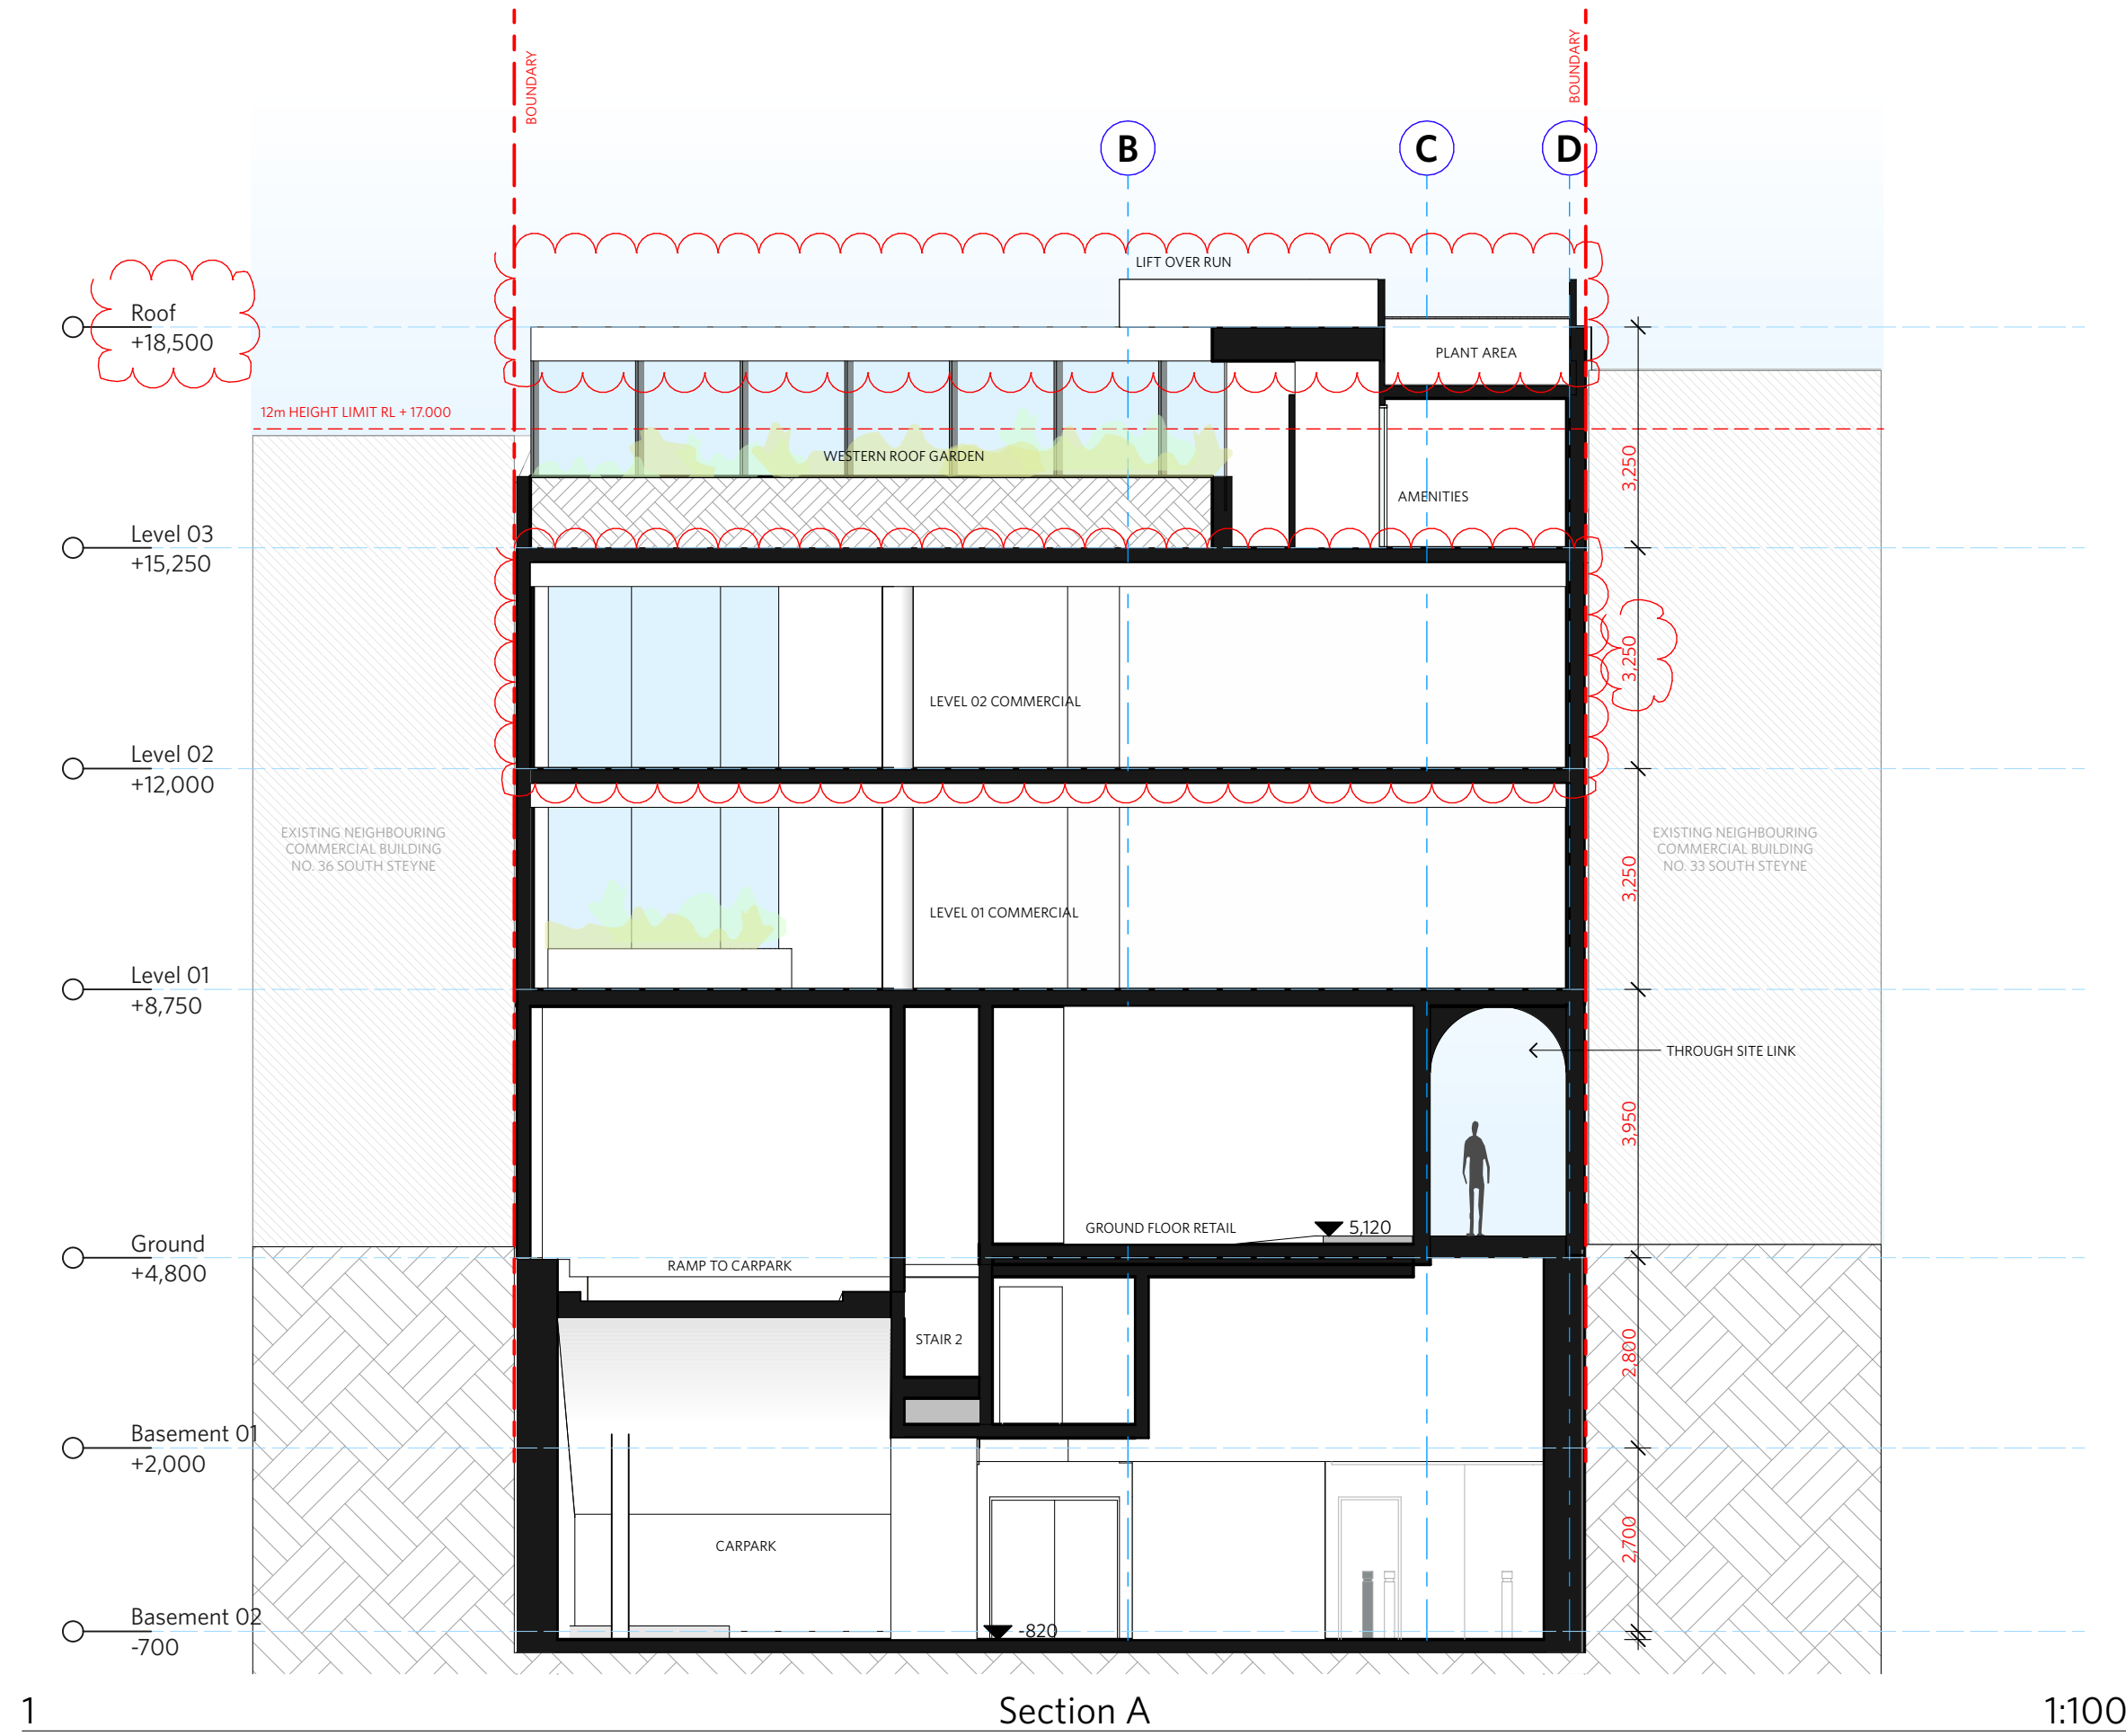

DO NOT SCALE OF DRAWINGS

No part of this design is to be altered or reproduced without written permission.  
© Copyright Durbach Block Jaggers 2021.  
All rights reserved.

Nominated Architect Neil Durbach  
NSW Reg. No 5850

**LEGEND**

|     |                             |
|-----|-----------------------------|
| AC  | AIR CONDITIONING            |
| E   | ELECTRICAL SWITCHBOARD      |
| FH  | FIRE HYDRANT                |
| FHR | FIRE HOSE REEL              |
| FIP | FIRE INDICATOR PANEL        |
| DP  | DOWNPIPE                    |
| OF  | OVERFLOW                    |
| RD  | ROLLER DOOR                 |
| DRP | DRAINAGE POINT              |
| FG  | FIXED GLAZING               |
| LO  | LOUVRES (OPERABLE)          |
| GA  | GATE                        |
| SW  | SLIDING WINDOW              |
| OW  | OPENABLE WINDOW             |
| RF  | RENDERED FINISH             |
| MF  | MOSAIC TILED FINISH         |
| MR  | MECHANICAL/ELECTRICAL RISER |
| HR  | HYDRAULIC RISER             |
| ▽   | FINISHED RL                 |
| ↑   | HOSETAP                     |
| G   | GAS POINT                   |

**THIS PLAN IS TO BE READ IN CONJUNCTION WITH THE CONDITIONS OF DEVELOPMENT CONSENT**

**DA2022/1164**

**ISSUE STATUS**

| REV  | DESCRIPTION                                        | DATE     |
|------|----------------------------------------------------|----------|
| A    | ISSUE TO CLIENT FOR REVIEW                         | 22/4/22  |
| B    | ISSUE FOR INFORMATION                              | 22/5/05  |
| C    | ISSUE TO CONSULTANTS                               | 22/5/10  |
| D    | ISSUE FOR INFORMATION                              | 22/5/20  |
| DA   | ISSUE FOR DA                                       | 22/6/29  |
| DA-A | REVISED ISSUE FOR COORDINATION - DA RFI AMENDMENTS | 23/1/12  |
| DA-B | REVISED SUBMISSION FOR DA                          | 23/1/20  |
| DA-D | REVISED DA SUBMISSION - RFI AMENDMENTS             | 23/7/27  |
| DA-E | REVISED DA SUBMISSION - RFI AMENDMENTS             | 23/11/14 |

**CLIENT**

Fortis Development Group

**JOB**

1728 Fortis South Steyne

34-35 South Steyne Manly NSW

**ARCHITECT**

**DURBACH BLOCK JAGGERS**

Level 2, 9 Roslyn Street  
Potts Point NSW 2011  
Tel (02) 8297 3500  
Fax (02) 8297 3510  
durbachblockjaggers.com

**DRAWN** ND **CHECKED** DJ **DATE DRAWN** 23/11/14 **PRINTED** 14/11/2023 4:38 pm

**SCALE**

1:100 @ A1 / 1:200 @ A3

SCALE 2m 4m

**TITLE**

**GA Sections**

**Section AA, BB & EE**

**PROJECT NO.** 1728 **ISSUE** DA **REV** DA-E

**DRAWING NO.** A-DA-310-001

NOTES

DO NOT SCALE OF DRAWINGS

No part of this design is to be altered or reproduced without written permission.  
© Copyright Durbach Block Jaggers 2021.  
All rights reserved.

Nominated Architect Neil Durbach  
NSW Reg. No 5850

LEGEND

AC

AIR CONDITIONING

E

ELECTRICAL SWITCHBOARD

FH

FIRE HYDRANT

FHR

FIRE HOSE REEL

FIP

FIRE INDICATOR PANEL

DP

DOWNPIPE

OF

OVERFLOW

RD

ROLLER DOOR

DRP

DRAINAGE POINT

FG

FIXED GLAZING

LO

LOUVRES (OPERABLE)

GA

GATE

SW

SLIDING WINDOW

OW

OPENABLE WINDOW

RF

RENDERED FINISH

MF

MOSAIC TILED FINISH

MR

MECHANICAL/ELECTRICAL RISER

HR

HYDRAULIC RISER

▽

FINISHED RL

▼

STRUCTURAL RL

H

HOSETAP

G

GAS POINT

**NOTES:**

**1. FACADE WASHING SYSTEM**  
LOCATED IN THE SOFFIT OF EACH OF THE 8 GLAZED EASTERN FACADE WINDOW BAYS ON LEVEL 1 & 2.

northern beaches council

THIS PLAN IS TO BE READ IN CONJUNCTION WITH THE CONDITIONS OF DEVELOPMENT CONSENT

DA2022/1164

| ISSUE STATUS |                                                    |          |
|--------------|----------------------------------------------------|----------|
| REV          | DESCRIPTION                                        | DATE     |
| B            | ISSUE FOR INFORMATION                              | 22/5/05  |
| C            | ISSUE TO CONSULTANTS                               | 22/5/10  |
| D            | ISSUE FOR INFORMATION                              | 22/5/20  |
| DA           | ISSUE FOR DA                                       | 22/6/29  |
| DA-A         | REVISED ISSUE FOR COORDINATION - DA RFI AMENDMENTS | 23/1/12  |
| DA-B         | REVISED SUBMISSION FOR DA                          | 23/1/20  |
| DA-C         | REVISED DA SUBMISSION - RFI AMENDMENTS             | 23/3/16  |
| DA-D         | REVISED DA SUBMISSION - RFI AMENDMENTS             | 23/7/27  |
| DA-E         | REVISED DA SUBMISSION - RFI AMENDMENTS             | 23/11/14 |

CLIENT Fortis Development Group

JOB

1728 Fortis South Steyne

34-35 South Steyne Manly NSW

ARCHITECT

DURBACH BLOCK JAGGERS

Level 2, 9 Roslyn Street  
Potts Point NSW 2011  
Tel (02) 8297 3500  
Fax (02) 8297 3510  
durbachblockjaggers.com

| DRAWN | CHECKED | DATE DRAWN | PRINTED |
|-------|---------|------------|---------|
| ND    | DJ      | 23/11/14   | 4:38 pm |

SCALE

1:100 @ A1 / 1:200 @ A3


2m 4m

TITLE

GA Sections

Section CC

| PROJECT NO.  | ISSUE | REV  |
|--------------|-------|------|
| 1728         | DA    | DA-E |
| DRAWING NO.  |       |      |
| A-DA-310-002 |       |      |

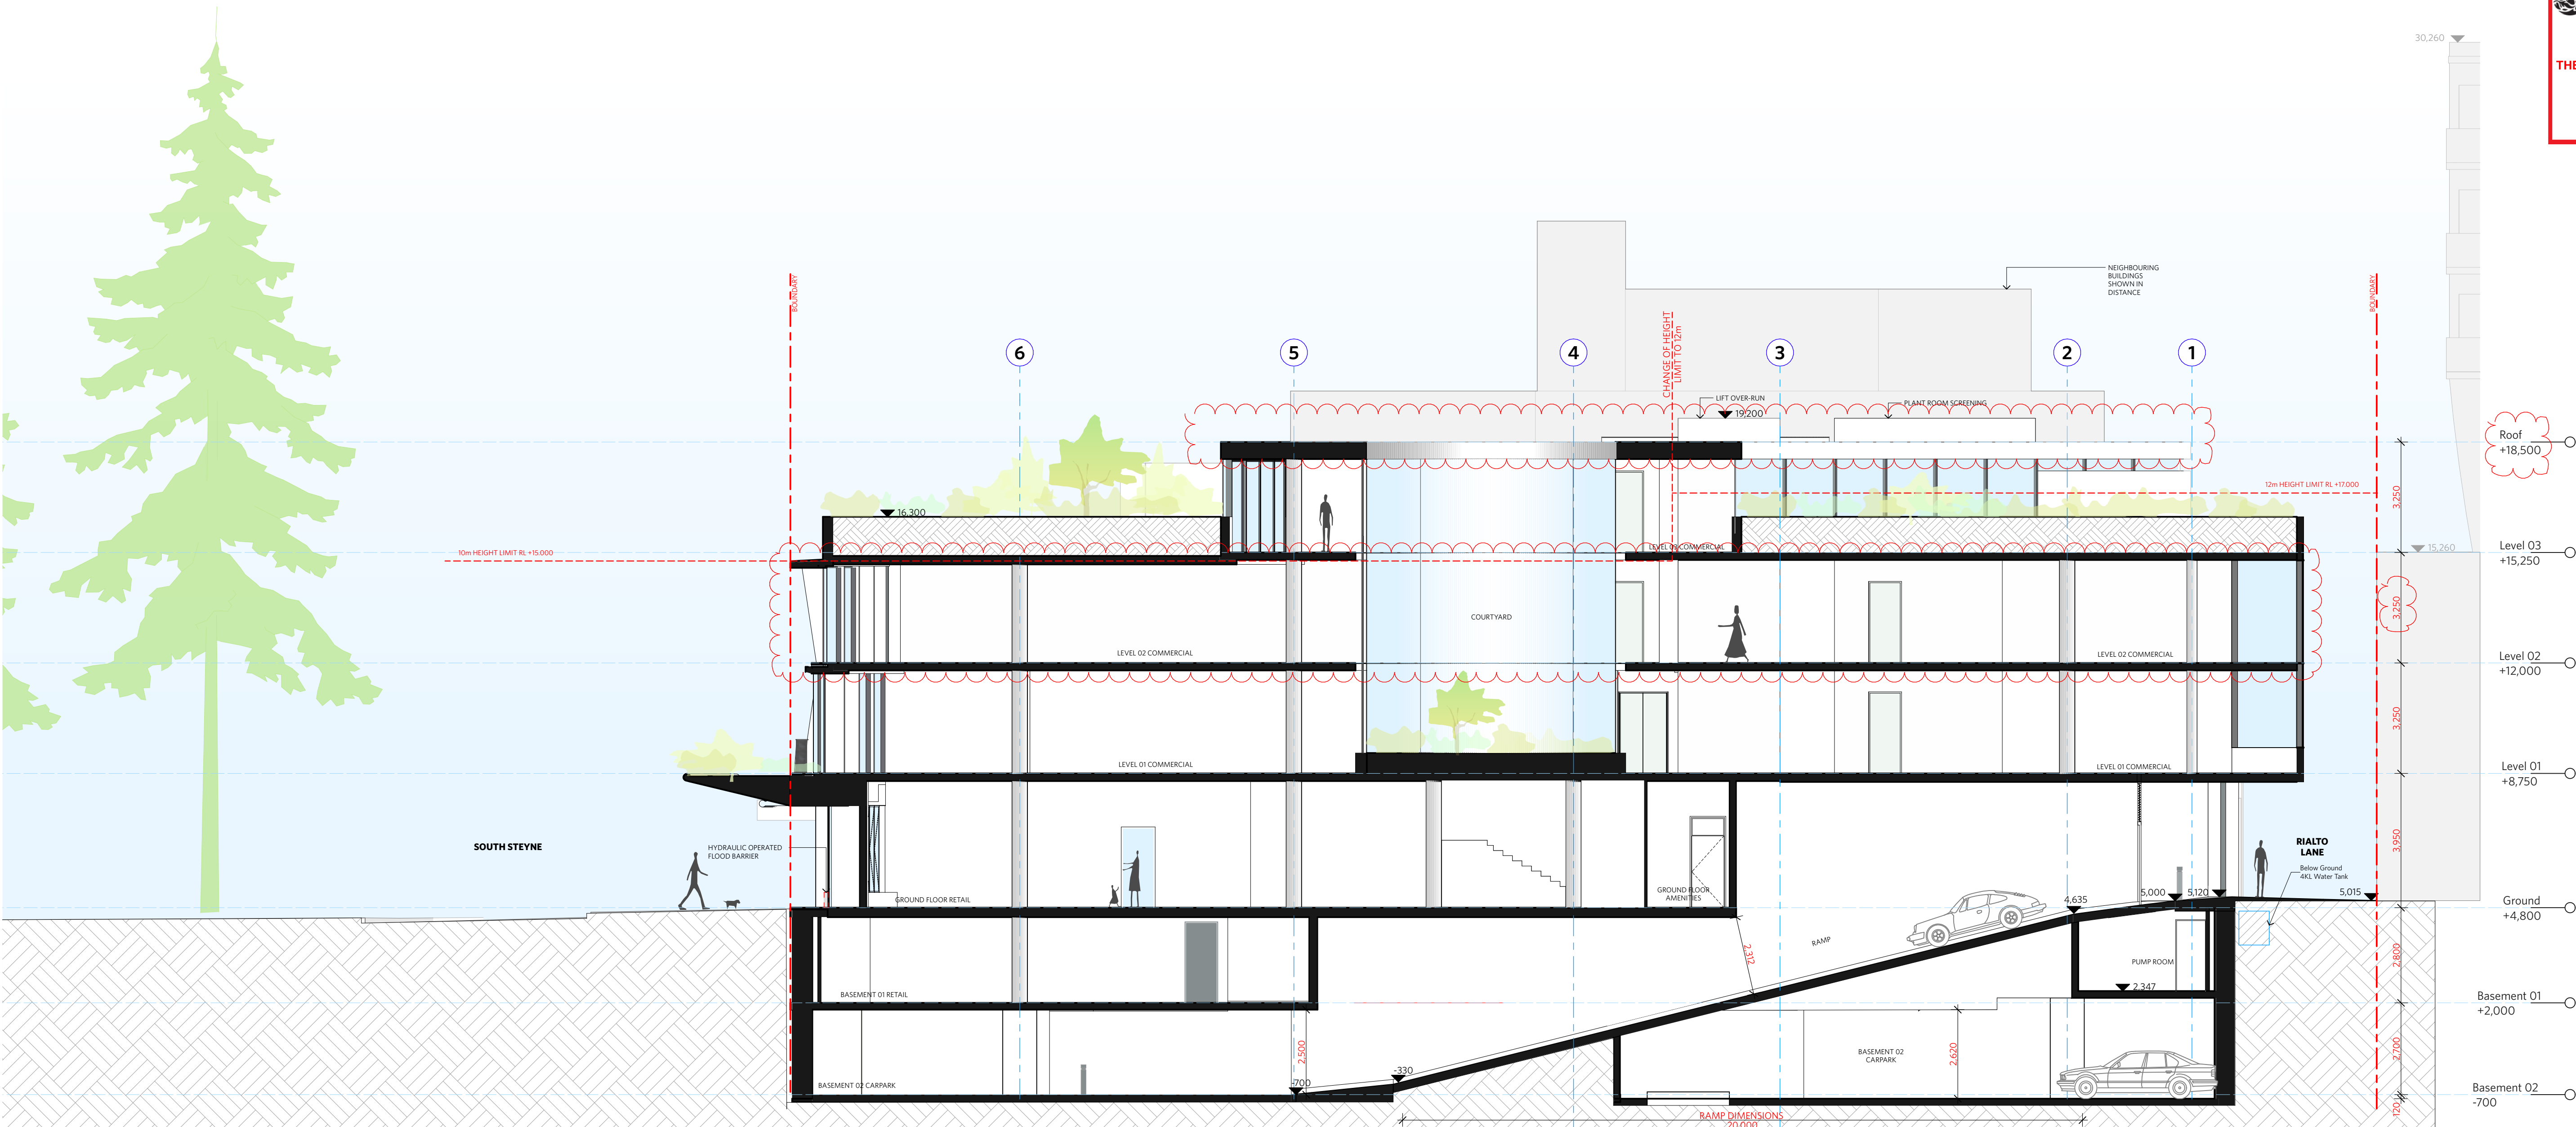

Section C

1:100

NOTES

DO NOT SCALE OF DRAWINGS

No part of this design is to be altered or reproduced without written permission.  
© Copyright Durbach Block Jaggers 2021.  
All rights reserved.

Nominated Architect Neil Durbach  
NSW Reg. No 5850

LEGEND

AC

AIR CONDITIONING

E

ELECTRICAL SWITCHBOARD

FH

FIRE HYDRANT

FHR

FIRE HOSE REEL

FIP

FIRE INDICATOR PANEL

DP

DOWNPIPE

OF

OVERFLOW

RD

ROLLER DOOR

DRP

DRAINAGE POINT

FG

FIXED GLAZING

LO

LOUVRES (OPERABLE)

GA

GATE

SW

SLIDING WINDOW

OW

OPENABLE WINDOW

RF

RENDERED FINISH

MF

MOSAIC TILED FINISH

MR

MECHANICAL/ELECTRICAL RISER

HR

HYDRAULIC RISER

▽

FINISHED RL

▽

STRUCTURAL RL

H

HOSETAP

G

GAS POINT

northern  
beaches  
council

THIS PLAN IS TO BE READ IN  
CONJUNCTION WITH  
THE CONDITIONS OF DEVELOPMENT  
CONSENT

DA2022/1164

| ISSUE STATUS |                                                    |          |
|--------------|----------------------------------------------------|----------|
| REV          | DESCRIPTION                                        | DATE     |
| A            | ISSUE TO CLIENT FOR REVIEW                         | 22/4/22  |
| B            | ISSUE FOR INFORMATION                              | 22/5/05  |
| C            | ISSUE TO CONSULTANTS                               | 22/5/10  |
| D            | ISSUE FOR INFORMATION                              | 22/5/20  |
| DA           | ISSUE FOR DA                                       | 22/6/29  |
| DA-A         | REVISED ISSUE FOR COORDINATION - DA RFI AMENDMENTS | 23/1/12  |
| DA-B         | REVISED SUBMISSION FOR DA                          | 23/1/20  |
| DA-D         | REVISED DA SUBMISSION - RFI AMENDMENTS             | 23/7/27  |
| DA-E         | REVISED DA SUBMISSION - RFI AMENDMENTS             | 23/11/14 |

CLIENT Fortis Development Group

JOB

1728 Fortis South Steyne

34-35 South Steyne Manly NSW

ARCHITECT

DURBACH BLOCK JAGGERS

Level 2, 9 Roslyn Street  
Potts Point NSW 2011  
Tel (02) 8297 3500  
Fax (02) 8297 3510  
durbachblockjaggers.com

| DRAWN | CHECKED | DATE DRAWN | PRINTED               |
|-------|---------|------------|-----------------------|
| ND    | DJ      | 23/11/14   | 14/11/2023<br>4:38 pm |

SCALE

1:100 @ A1 / 1:200 @ A3

2m

4m

TITLE


GA Sections

Section DD

| PROJECT NO. | ISSUE | REV. |
|-------------|-------|------|
| 1728        | DA    | DA-E |

DRAWING NO.

A-DA-310-003

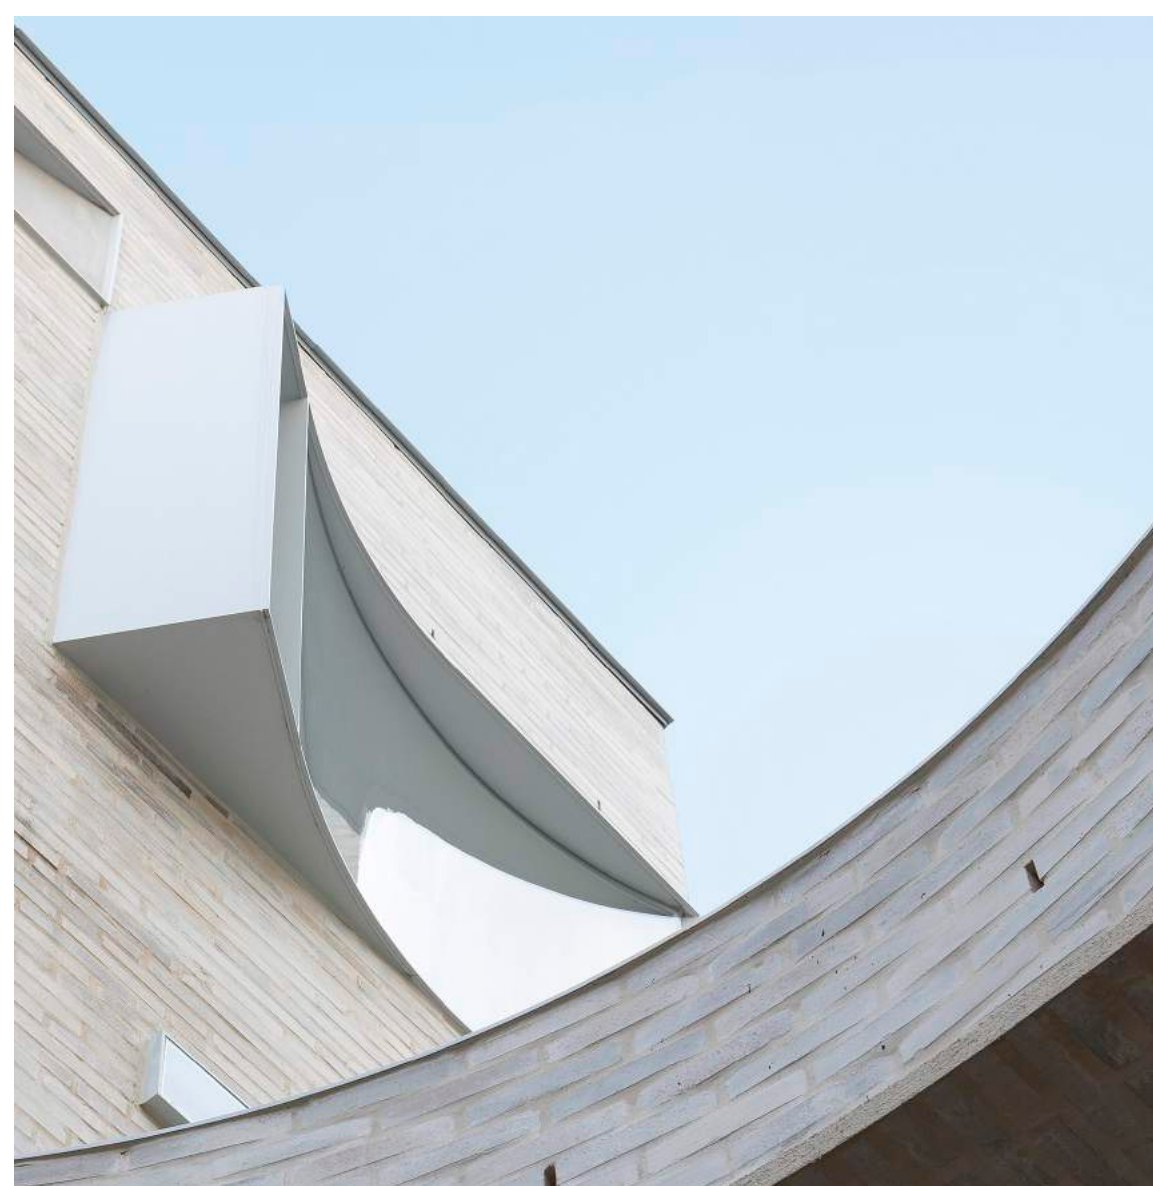

NOTES

DO NOT SCALE OF DRAWINGS

No part of this design is to be altered or reproduced without written permission.  
© Copyright Durbach Block Jagers 2021  
All rights reserved.

Nominated Architect Neil Durbach  
NSW Reg. No 5850

### LEGEND

|     |                             |
|-----|-----------------------------|
| AC  | AIR CONDITIONING            |
| E   | ELECTRICAL SWITCHBOARD      |
| FH  | FIRE HYDRANT                |
| FHR | FIRE HOSE REEL              |
| FI  | FIRE INDICATOR PANEL        |
| DP  | DOWNPIPE                    |
| OF  | OVERFLOW                    |
| R   | ROLLER DOOR                 |
| DRP | DRAINAGE POINT              |
| LG  | FIXED GLAZING               |
| LO  | LOUVRES (OPERABLE)          |
| GA  | GATE                        |
| SW  | SLIDING WINDOW              |
| OW  | OPENABLE WINDOW             |
| RF  | RENDERED FINISH             |
| MF  | MOSAIC TILED FINISH         |
| MR  | MECHANICAL/ELECTRICAL RISER |
| 7   | HYDRAULIC RISER             |
| ▼   | FINISHED RL                 |
| H   | STRUCTURAL RL               |
| G   | HOSETAP                     |
| H   | GAS POINT                   |



**THIS PLAN IS TO BE READ IN  
CONJUNCTION WITH  
THE CONDITIONS OF DEVELOPMENT  
CONSENT**

DA2022/1164

## ISSUE STATUS

| REV | DESCRIPTION           | DATE    |
|-----|-----------------------|---------|
|     |                       |         |
|     |                       |         |
| A   | ISSUE FOR INFORMATION | 22/5/05 |
| B   | ISSUE TO CONSULTANTS  | 22/5/10 |
| C   | ISSUE FOR INFORMATION | 22/5/20 |
| DA  | ISSUE FOR DA          | 22/6/29 |

|        |                          |
|--------|--------------------------|
| CLIENT | Fortis Development Group |
|--------|--------------------------|

| DATE     | DESCRIPTION | AMOUNT  | CHECK NO. | BANK     | INITIALS |
|----------|-------------|---------|-----------|----------|----------|
| 10/1/01  | 10/1/01     | 100.00  | 1001      | ABC BANK | JD       |
| 10/2/01  | 10/2/01     | 200.00  | 1002      | ABC BANK | JD       |
| 10/3/01  | 10/3/01     | 300.00  | 1003      | ABC BANK | JD       |
| 10/4/01  | 10/4/01     | 400.00  | 1004      | ABC BANK | JD       |
| 10/5/01  | 10/5/01     | 500.00  | 1005      | ABC BANK | JD       |
| 10/6/01  | 10/6/01     | 600.00  | 1006      | ABC BANK | JD       |
| 10/7/01  | 10/7/01     | 700.00  | 1007      | ABC BANK | JD       |
| 10/8/01  | 10/8/01     | 800.00  | 1008      | ABC BANK | JD       |
| 10/9/01  | 10/9/01     | 900.00  | 1009      | ABC BANK | JD       |
| 10/10/01 | 10/10/01    | 1000.00 | 1010      | ABC BANK | JD       |
| 10/11/01 | 10/11/01    | 1100.00 | 1011      | ABC BANK | JD       |
| 10/12/01 | 10/12/01    | 1200.00 | 1012      | ABC BANK | JD       |
| 10/13/01 | 10/13/01    | 1300.00 | 1013      | ABC BANK | JD       |
| 10/14/01 | 10/14/01    | 1400.00 | 1014      | ABC BANK | JD       |
| 10/15/01 | 10/15/01    | 1500.00 | 1015      | ABC BANK | JD       |
| 10/16/01 | 10/16/01    | 1600.00 | 1016      | ABC BANK | JD       |
| 10/17/01 | 10/17/01    | 1700.00 | 1017      | ABC BANK | JD       |
| 10/18/01 | 10/18/01    | 1800.00 | 1018      | ABC BANK | JD       |
| 10/19/01 | 10/19/01    | 1900.00 | 1019      | ABC BANK | JD       |
| 10/20/01 | 10/20/01    | 2000.00 | 1020      | ABC BANK | JD       |
| 10/21/01 | 10/21/01    | 2100.00 | 1021      | ABC BANK | JD       |
| 10/22/01 | 10/22/01    | 2200.00 | 1022      | ABC BANK | JD       |
| 10/23/01 | 10/23/01    | 2300.00 | 1023      | ABC BANK | JD       |
| 10/24/01 | 10/24/01    | 2400.00 | 1024      | ABC BANK | JD       |
| 10/25/01 | 10/25/01    | 2500.00 | 1025      | ABC BANK | JD       |
| 10/26/01 | 10/26/01    | 2600.00 | 1026      | ABC BANK | JD       |
| 10/27/01 | 10/27/01    | 2700.00 | 1027      | ABC BANK | JD       |
| 10/28/01 | 10/28/01    | 2800.00 | 1028      | ABC BANK | JD       |
| 10/29/01 | 10/29/01    | 2900.00 | 1029      | ABC BANK | JD       |
| 10/30/01 | 10/30/01    | 3000.00 | 1030      | ABC BANK | JD       |
| 10/31/01 | 10/31/01    | 3100.00 | 1031      | ABC BANK | JD       |
| 11/1/01  | 11/1/01     | 3200.00 | 1032      | ABC BANK | JD       |
| 11/2/01  | 11/2/01     | 3300.00 | 1033      | ABC BANK | JD       |
| 11/3/01  | 11/3/01     | 3400.00 | 1034      | ABC BANK | JD       |
| 11/4/01  | 11/4/01     | 3500.00 | 1035      | ABC BANK | JD       |
| 11/5/01  | 11/5/01     | 3600.00 | 1036      | ABC BANK | JD       |
| 11/6/01  | 11/6/01     | 3700.00 | 1037      | ABC BANK | JD       |
| 11/7/01  | 11/7/01     | 3800.00 | 1038      | ABC BANK | JD       |
| 11/8/01  | 11/8/01     | 3900.00 | 1039      | ABC BANK | JD       |
| 11/9/01  | 11/9/01     | 4000.00 | 1040      | ABC BANK | JD       |
| 11/10/01 | 11/10/01    | 4100.00 | 1041      | ABC BANK | JD       |
| 11/11/01 | 11/11/01    | 4200.00 | 1042      | ABC BANK | JD       |
| 11/12/01 | 11/12/01    | 4300.00 | 1043      | ABC BANK | JD       |
| 11/13/01 | 11/13/01    | 4400.00 | 1044      | ABC BANK | JD       |
| 11/14/01 | 11/14/01    | 4500.00 | 1045      | ABC BANK | JD       |
| 11/15/01 | 11/15/01    | 4600.00 | 1046      | ABC BANK | JD       |
| 11/16/01 | 11/16/01    | 4700.00 | 1047      | ABC BANK | JD       |
| 11/17/01 | 11/17/01    | 4800.00 | 1048      | ABC BANK | JD       |
| 11/18/01 | 11/18/01    | 4900.00 | 1049      | ABC BANK | JD       |
| 11/19/01 | 11/19/01    | 5000.00 | 1050      | ABC BANK | JD       |
| 11/20/01 | 11/20/01    | 5100.00 | 1051      | ABC BANK | JD       |
| 11/21/01 | 11/21/01    | 5200.00 | 1052      | ABC BANK | JD       |
| 11/22/01 | 11/22/01    | 5300.00 | 1053      | ABC BANK | JD       |
| 11/23/01 | 11/23/01    | 5400.00 | 1054      | ABC BANK | JD       |
| 11/24/01 | 11/24/01    | 5500.00 | 1055      | ABC BANK | JD       |
| 11/25/01 | 11/25/01    | 5600.00 | 1056      | ABC      |          |

1728 Fortis South Steyne

34-35 South Steyne Manly NSW

ARCHITECT



|       |         |         |       |                    |
|-------|---------|---------|-------|--------------------|
| DRAWN | CHECKED | DATED   | DRAWN | PRINTED            |
| ND    | DJ      | 22/6/29 |       | 30/6/22<br>6:26 pm |

SCALE

NTS



TITL

## Materials & Finishes

|             |       |      |
|-------------|-------|------|
| PROJECT NO. | ISSUE | REV. |
|-------------|-------|------|

|      |    |    |
|------|----|----|
| 1728 | DA | DA |
|------|----|----|