
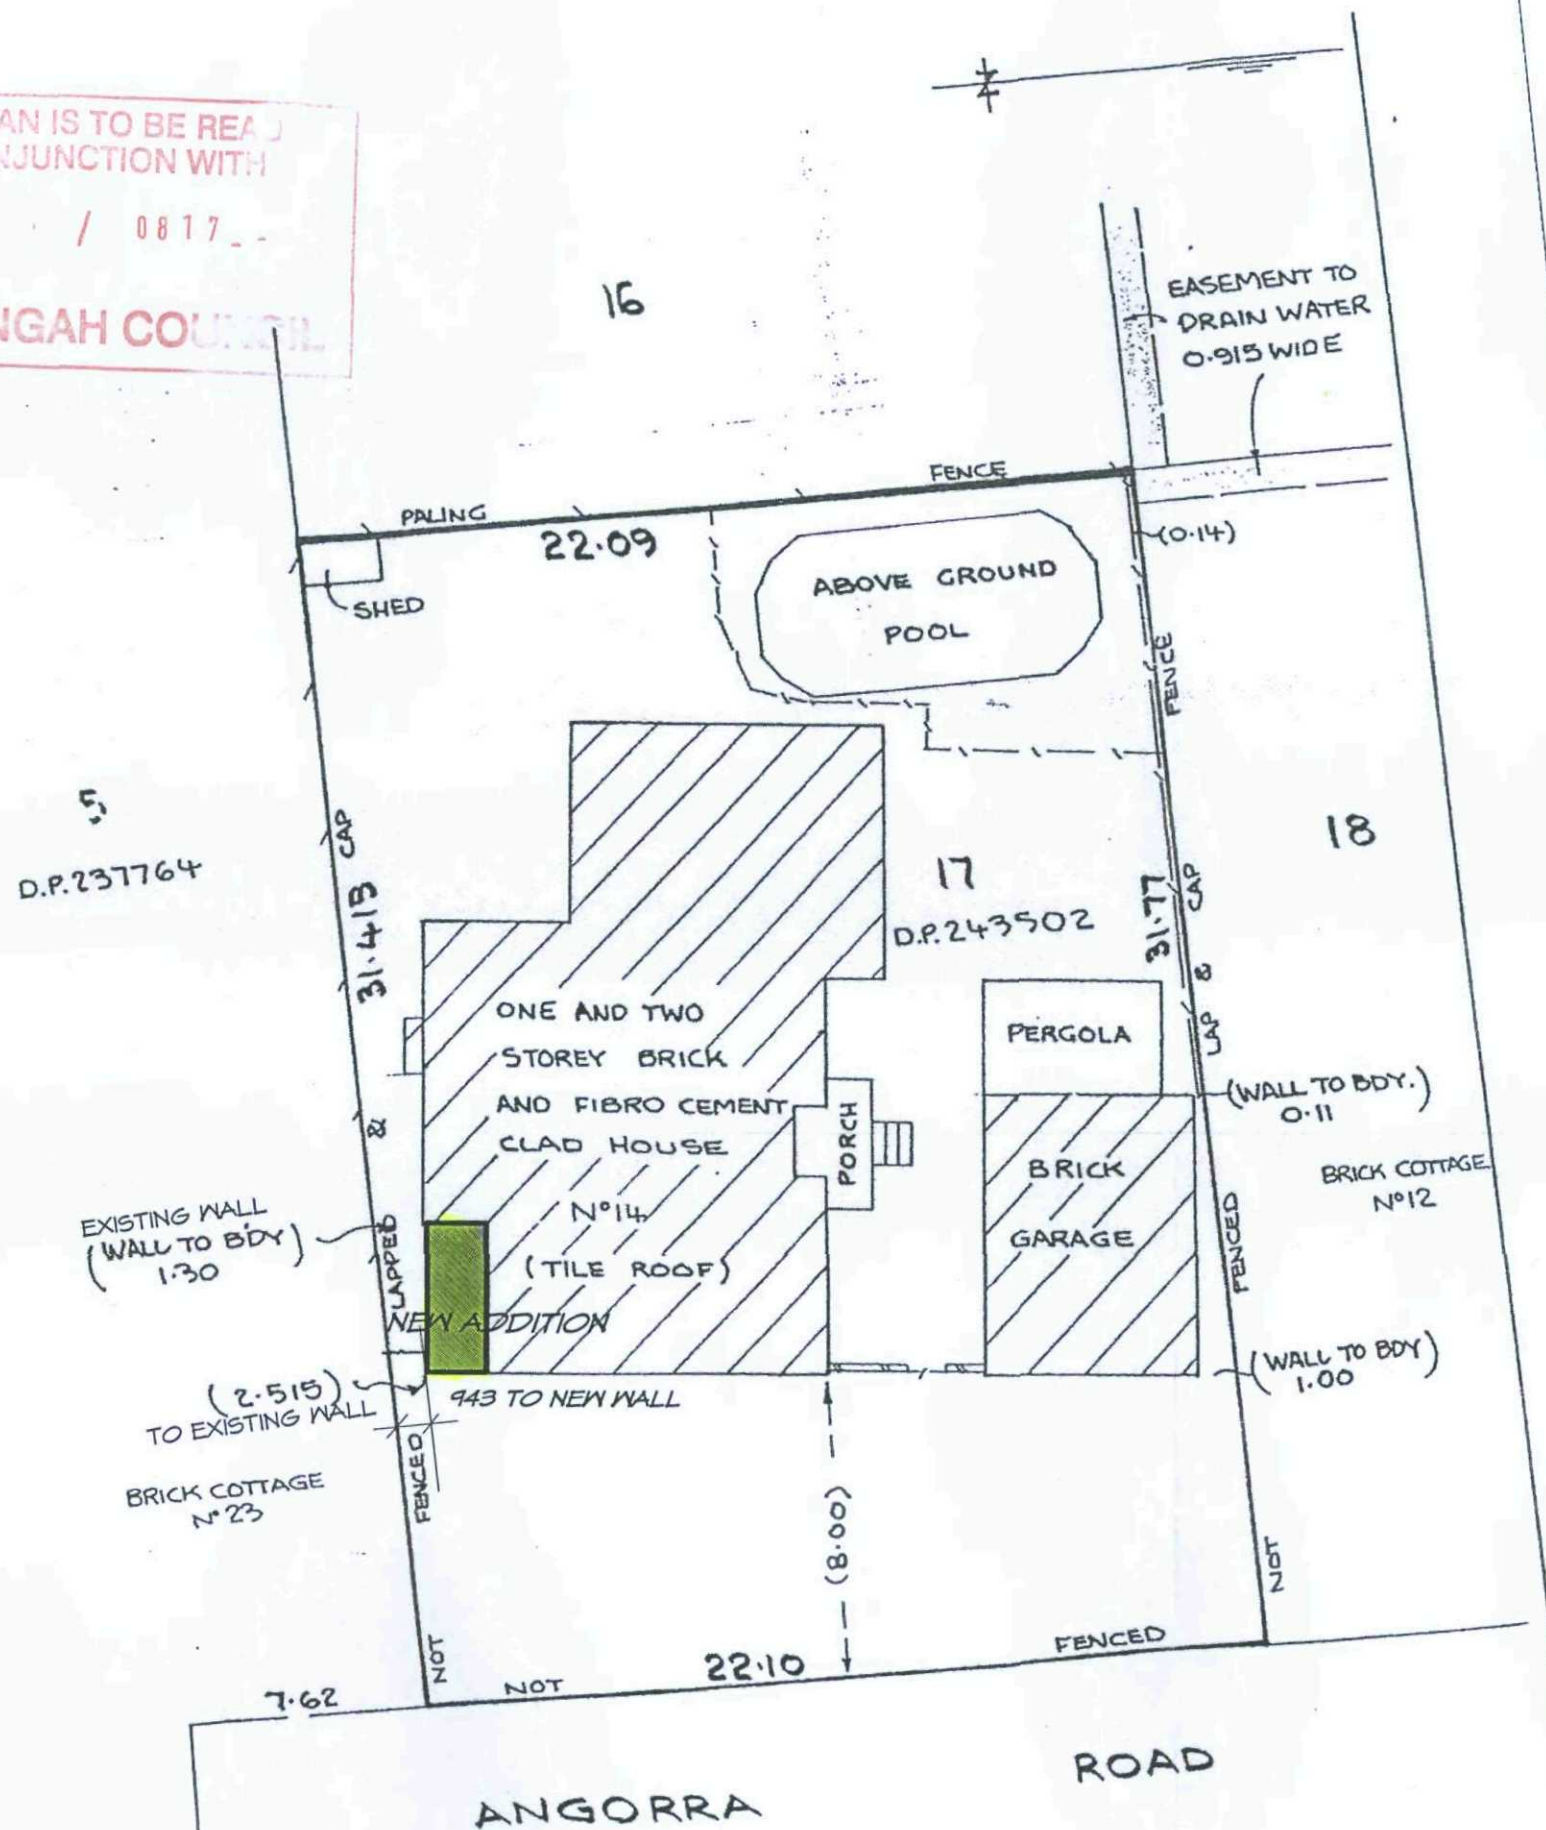


NORTH ELEVATION

THIS PLAN IS TO BE READ
IN CONJUNCTION WITH
DA 2010 / 0817..-
WARRINGAH COUNCIL

REVISIONS		
PROPOSED ALTERATIONS AND ADDITIONS		
AT 14 ANGORRA ROAD TERREY HILLS		
FOR MR. AND MRS. FISH		
NORTH ELEVATION		
W & B CONSULTING PTY LTD BUILDING DESIGNERS PROJECT MANAGERS		
11 HARST PLACE BELROSE NSW 2085		
PH. 02 9452 4367 FAX. 02 9452 4366 MBL 0419 244 670		
ABN 32 001 864 955 e.mail mled@bigpond.net.au		
DRAWN BY	MIKE LEDBURY	
DATE	19 MAY 2010	
SCALE	1 : 100	
MEMBER HOUSING INDUSTRY ASSOCIATION		
DRAWING NUMBER		
10.FISH.06		

THIS PLAN IS TO BE READ
IN CONJUNCTION WITH
DA 2010 / 0817 - -
WARRINGAH COUNCIL



REVISIONS

PROPOSED ALTERATIONS AND ADDITIONS

AT 14 ANGORRA ROAD
TERREY HILLS

FOR
MR. AND MRS. FISH

SITE PLAN

W & B CONSULTING PTY LTD

BUILDING DESIGNERS
PROJECT MANAGERS

11 HARST PLACE BELROSE NSW 2085

PH. 02 9452 4367
FAX. 02 9452 4366
MBL 0419 244 670

ABN 32 001 864 955


e.mail mled@bigpond.net.au


DRAWN BY	MIKE LEDBURY
DATE	19 MAY 2010
SCALE	1 : 200



MEMBER
HOUSING INDUSTRY ASSOCIATION

DRAWING NUMBER

10.FISH.01

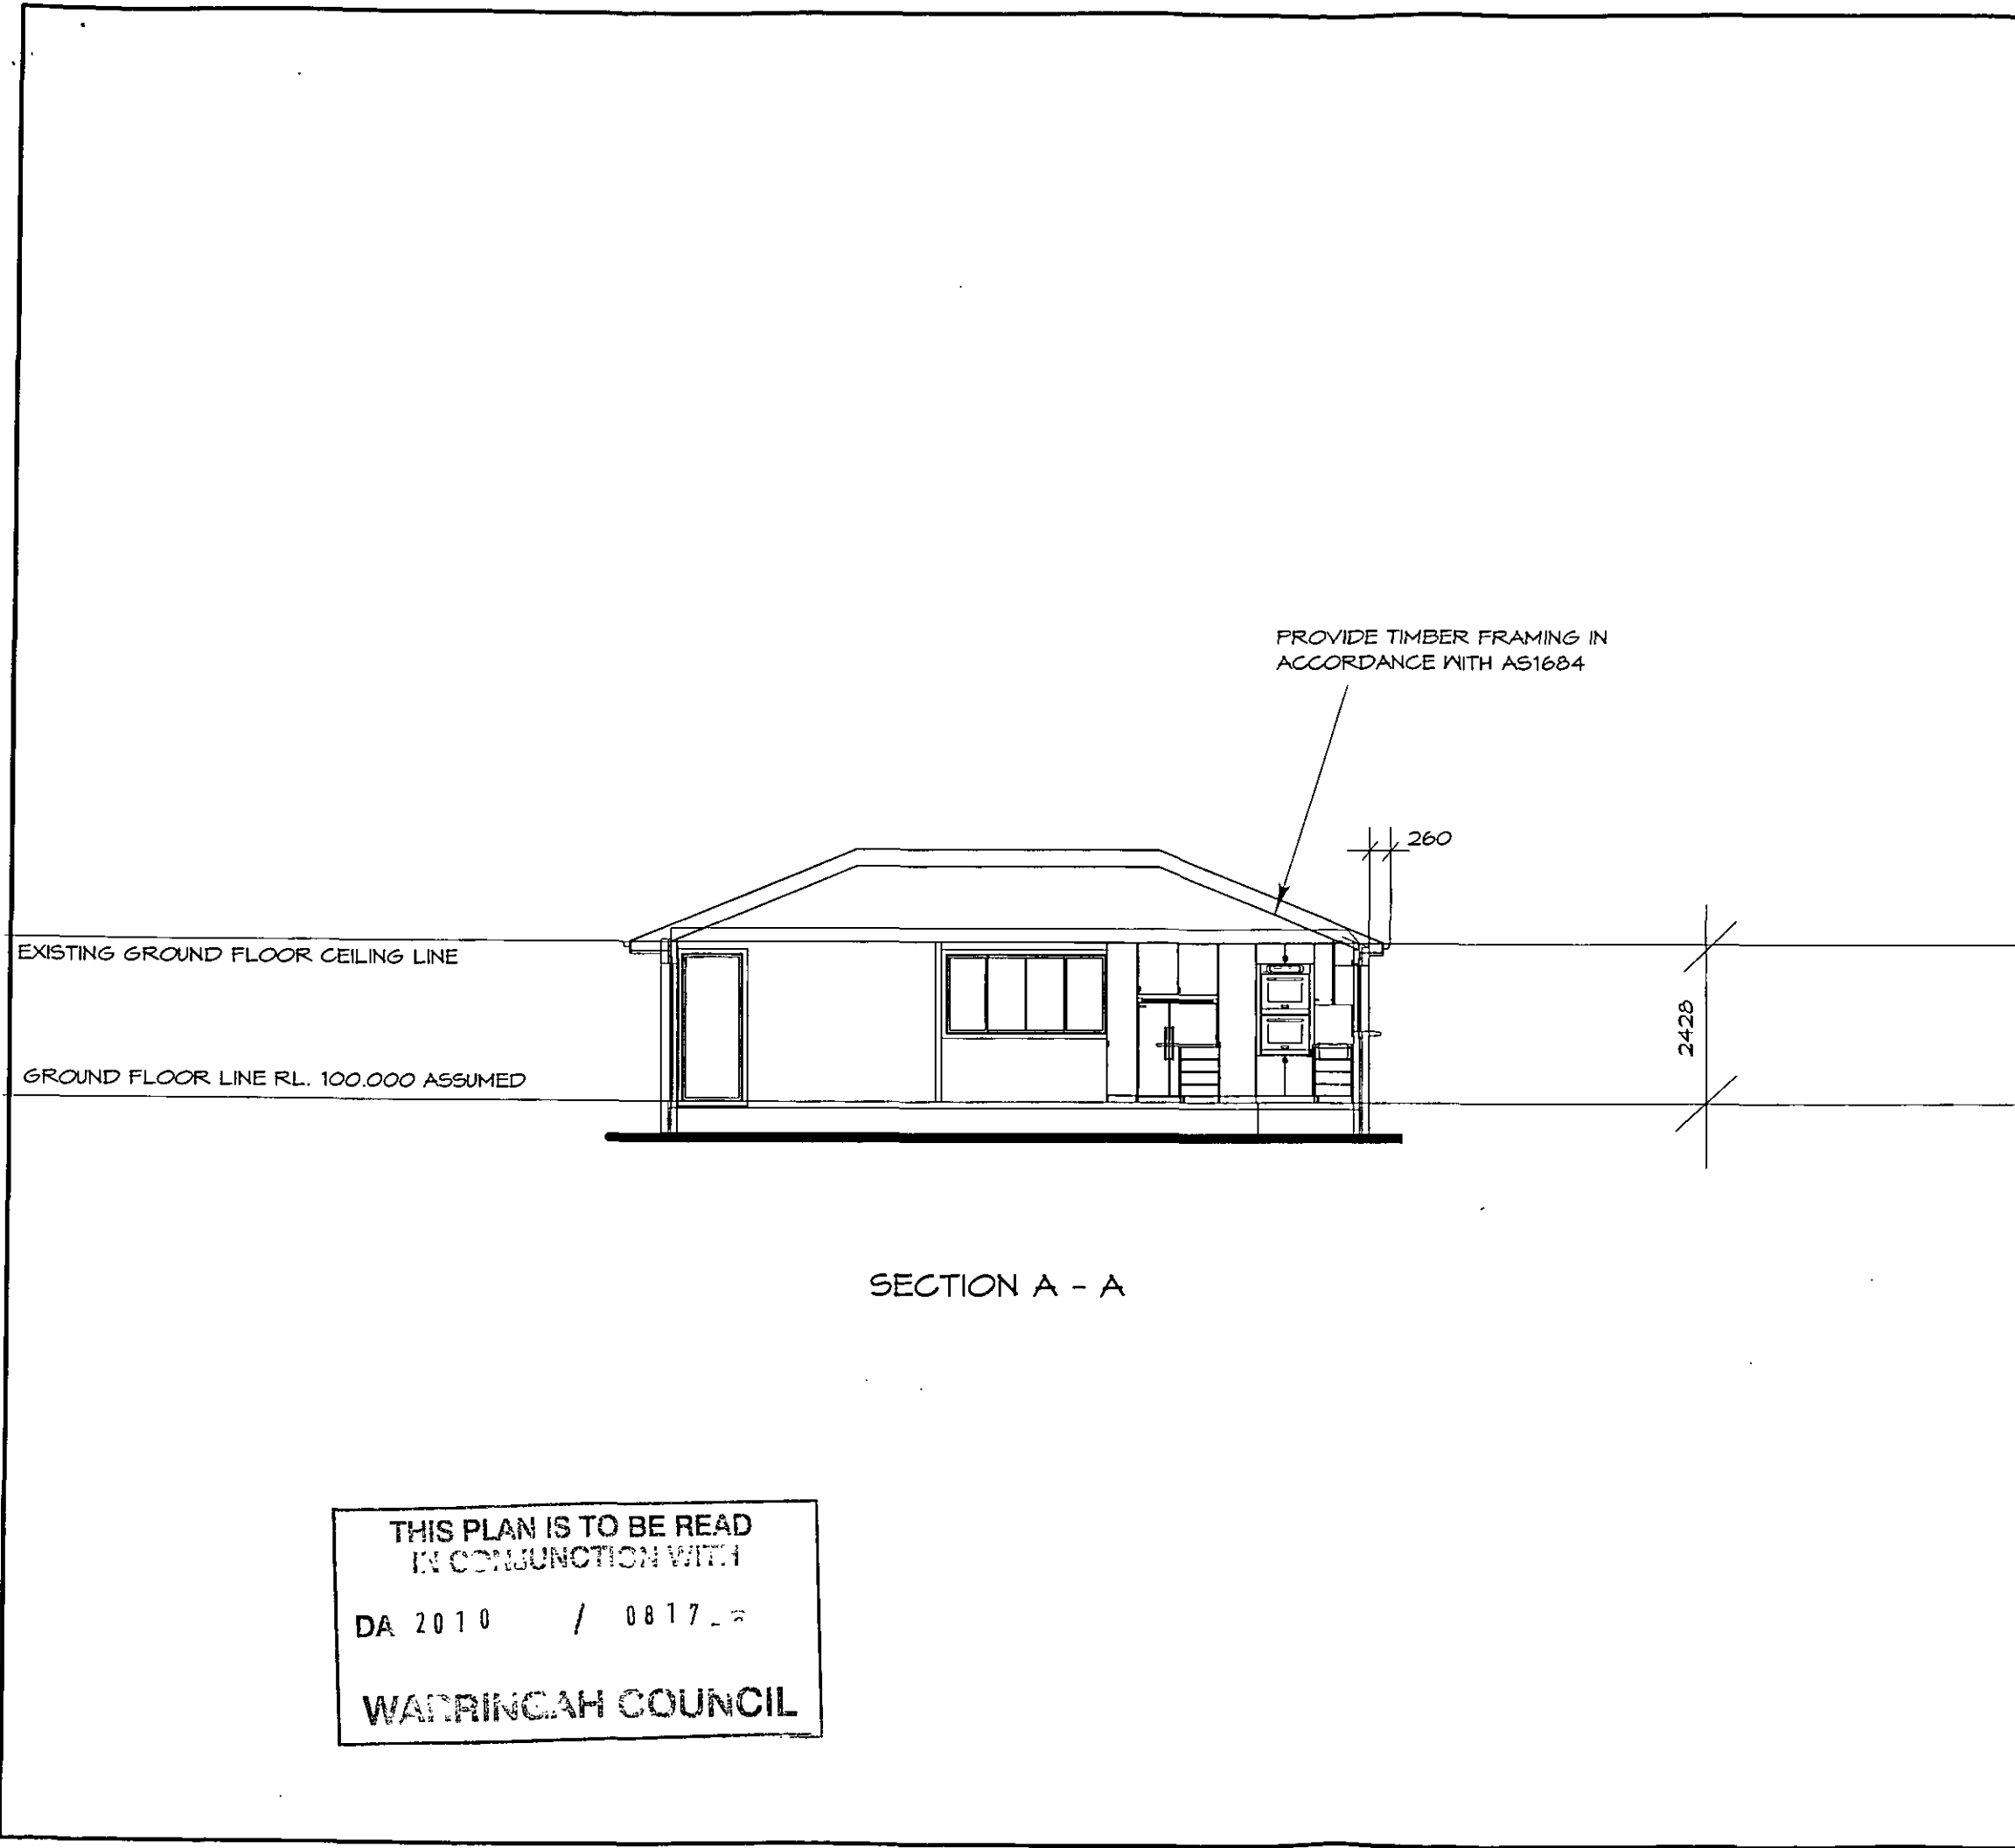

REVISIONS		
PROPOSED ALTERATIONS AND ADDITIONS		
AT 14 ANGORRA ROAD TERREY HILLS		
FOR MR. AND MRS. FISH		
SECTION A - A		
W & B CONSULTING PTY LTD BUILDING DESIGNERS PROJECT MANAGERS		
11 HARST PLACE BELROSE NSW 2085		
PH. 02 9452 4367 FAX. 02 9452 4366 MBL 0419 244 670		
ABN 32 001 864 955		
e.mail mled@bigpond.net.au		
DRAWN BY	MIKE LEDBURY	
DATE	19 MAY 2010	
SCALE	1 : 100	
MEMBER HOUSING INDUSTRY ASSOCIATION		
DRAWING NUMBER		
10.FISH.09		

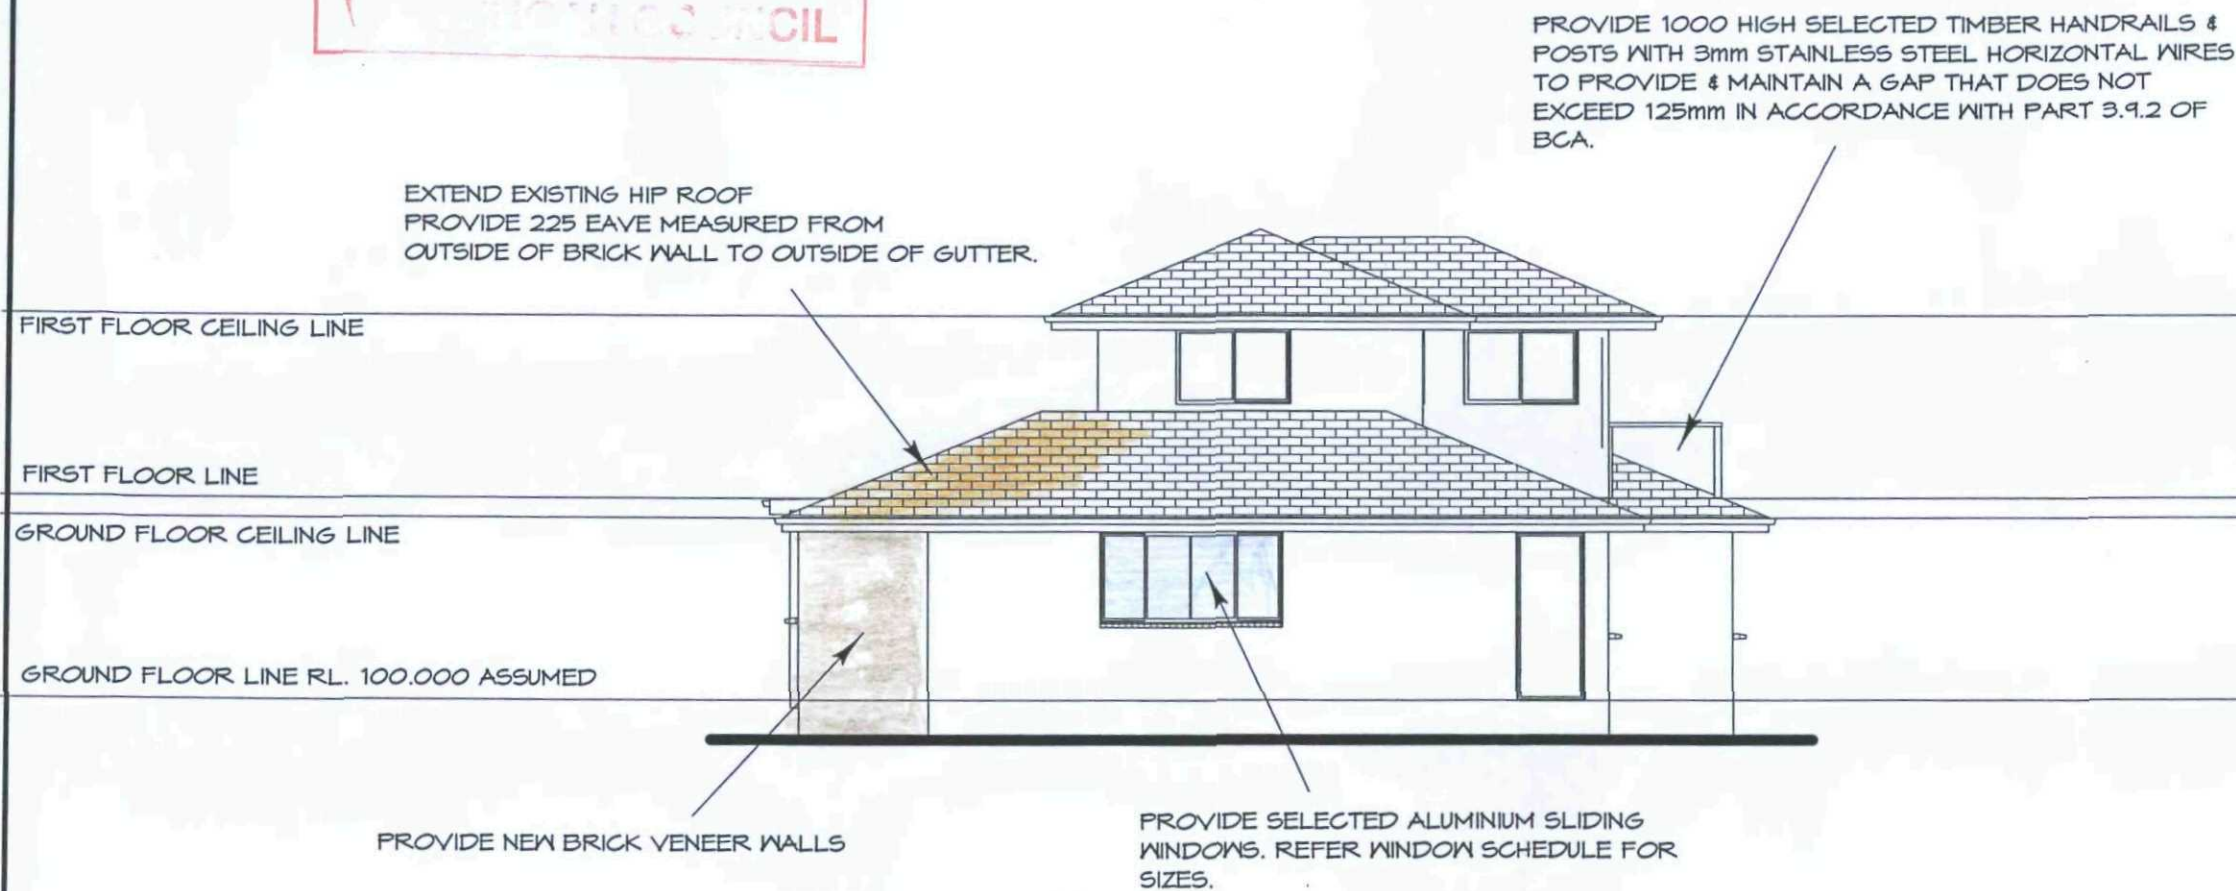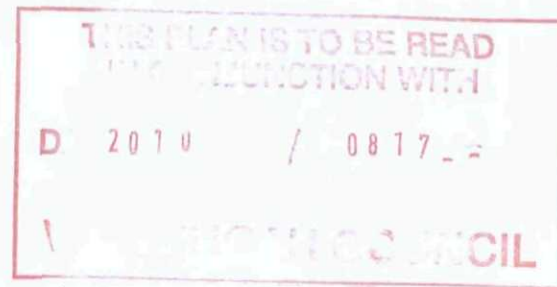

EAST ELEVATION

REVISIONS

PROPOSED ALTERATIONS
AND ADDITIONS

AT 14 ANGORRA ROAD
TERREY HILLS

FOR
MR. AND MRS. FISH

EAST ELEVATION

W & B CONSULTING PTY LTD
BUILDING DESIGNERS
PROJECT MANAGERS

11 HARST PLACE BELROSE NSW 2085

PH. 02 9452 4367
FAX. 02 9452 4366
MBL 0419 244 670

ABN 32 001 864 955

e.mail mled@bigpond.net.au

DRAWN BY	MIKE LEDBURY
DATE	19 MAY 2010
SCALE	1 : 100

MEMBER
HOUSING INDUSTRY ASSOCIATION




DRAWING NUMBER

10.FISH.05

SEDIMENT FILTER FENCE DETAILS

Drainage area .6ha max. Slope Gradient max 1: 2 max. Slope length 60m max.

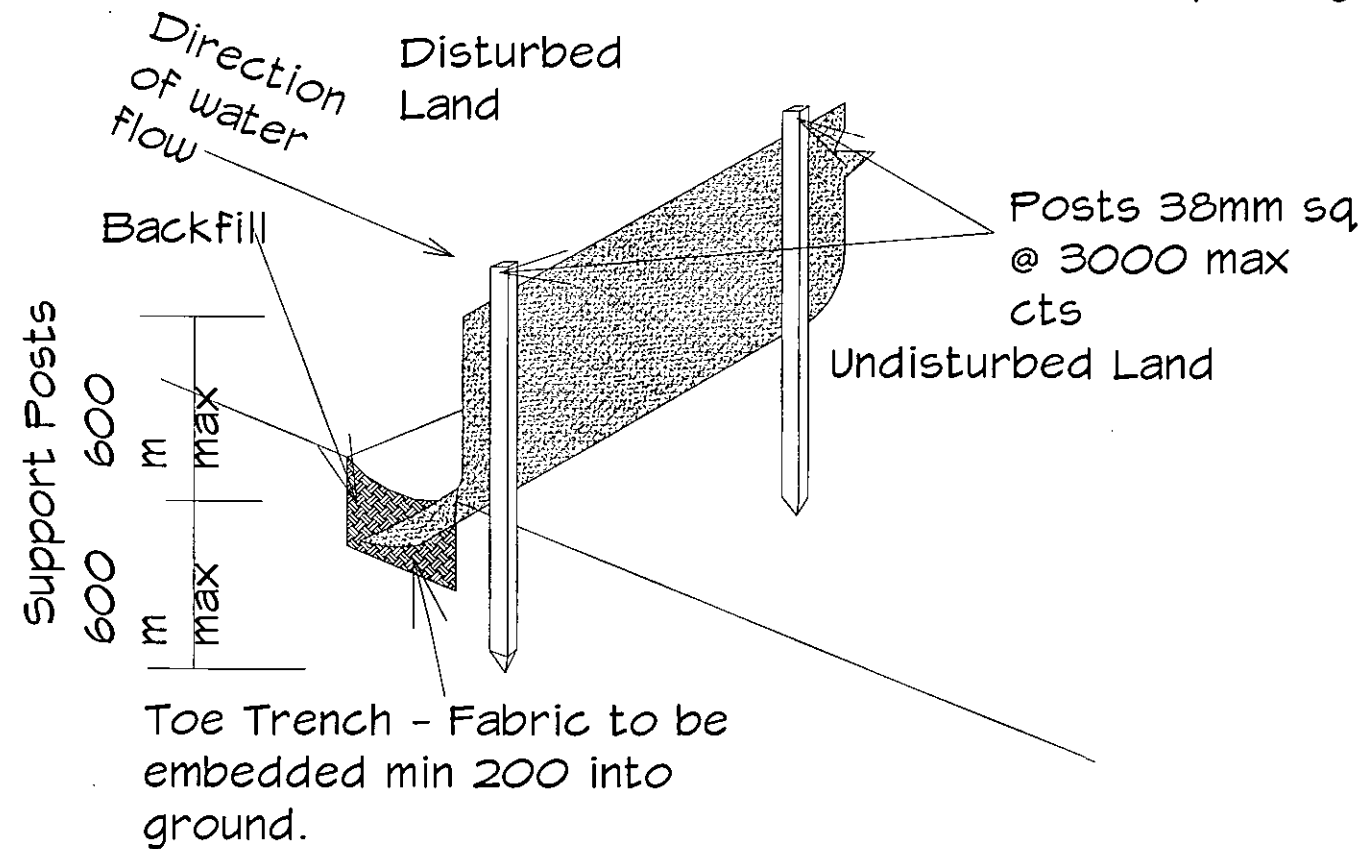

To be read in conjunction with Local Council and Engineering details as required.

NOT TO SCALE

STRAW BALES MAY BE USED IN LIEU

REVISIONS

PROPOSED ALTERATIONS AND ADDITIONS

AT 14 ANGORRA ROAD
TERREY HILLS

FOR
MR. AND MRS. FISH

SEDIMENT CONTROL DETAIL

W & B CONSULTING PTY LTD

BUILDING DESIGNERS
PROJECT MANAGERS

11 HARST PLACE BELROSE NSW 2085

PH. 02 9452 4367
FAX. 02 9452 4366
MBL 0419 244 670

ABN 32 001 864 955

e.mail mled@bigpond.net.au

DRAWN BY	MIKE LEDBURY
DATE	19 MAY 2010
SCALE	1 : 100

MEMBER
HOUSING INDUSTRY ASSOCIATION




DRAWING NUMBER

10.FISH.10

THIS PLAN IS TO BE READ
IN CONJUNCTION WITH

DA 2010 / 0817

WARRINGAH COUNCIL

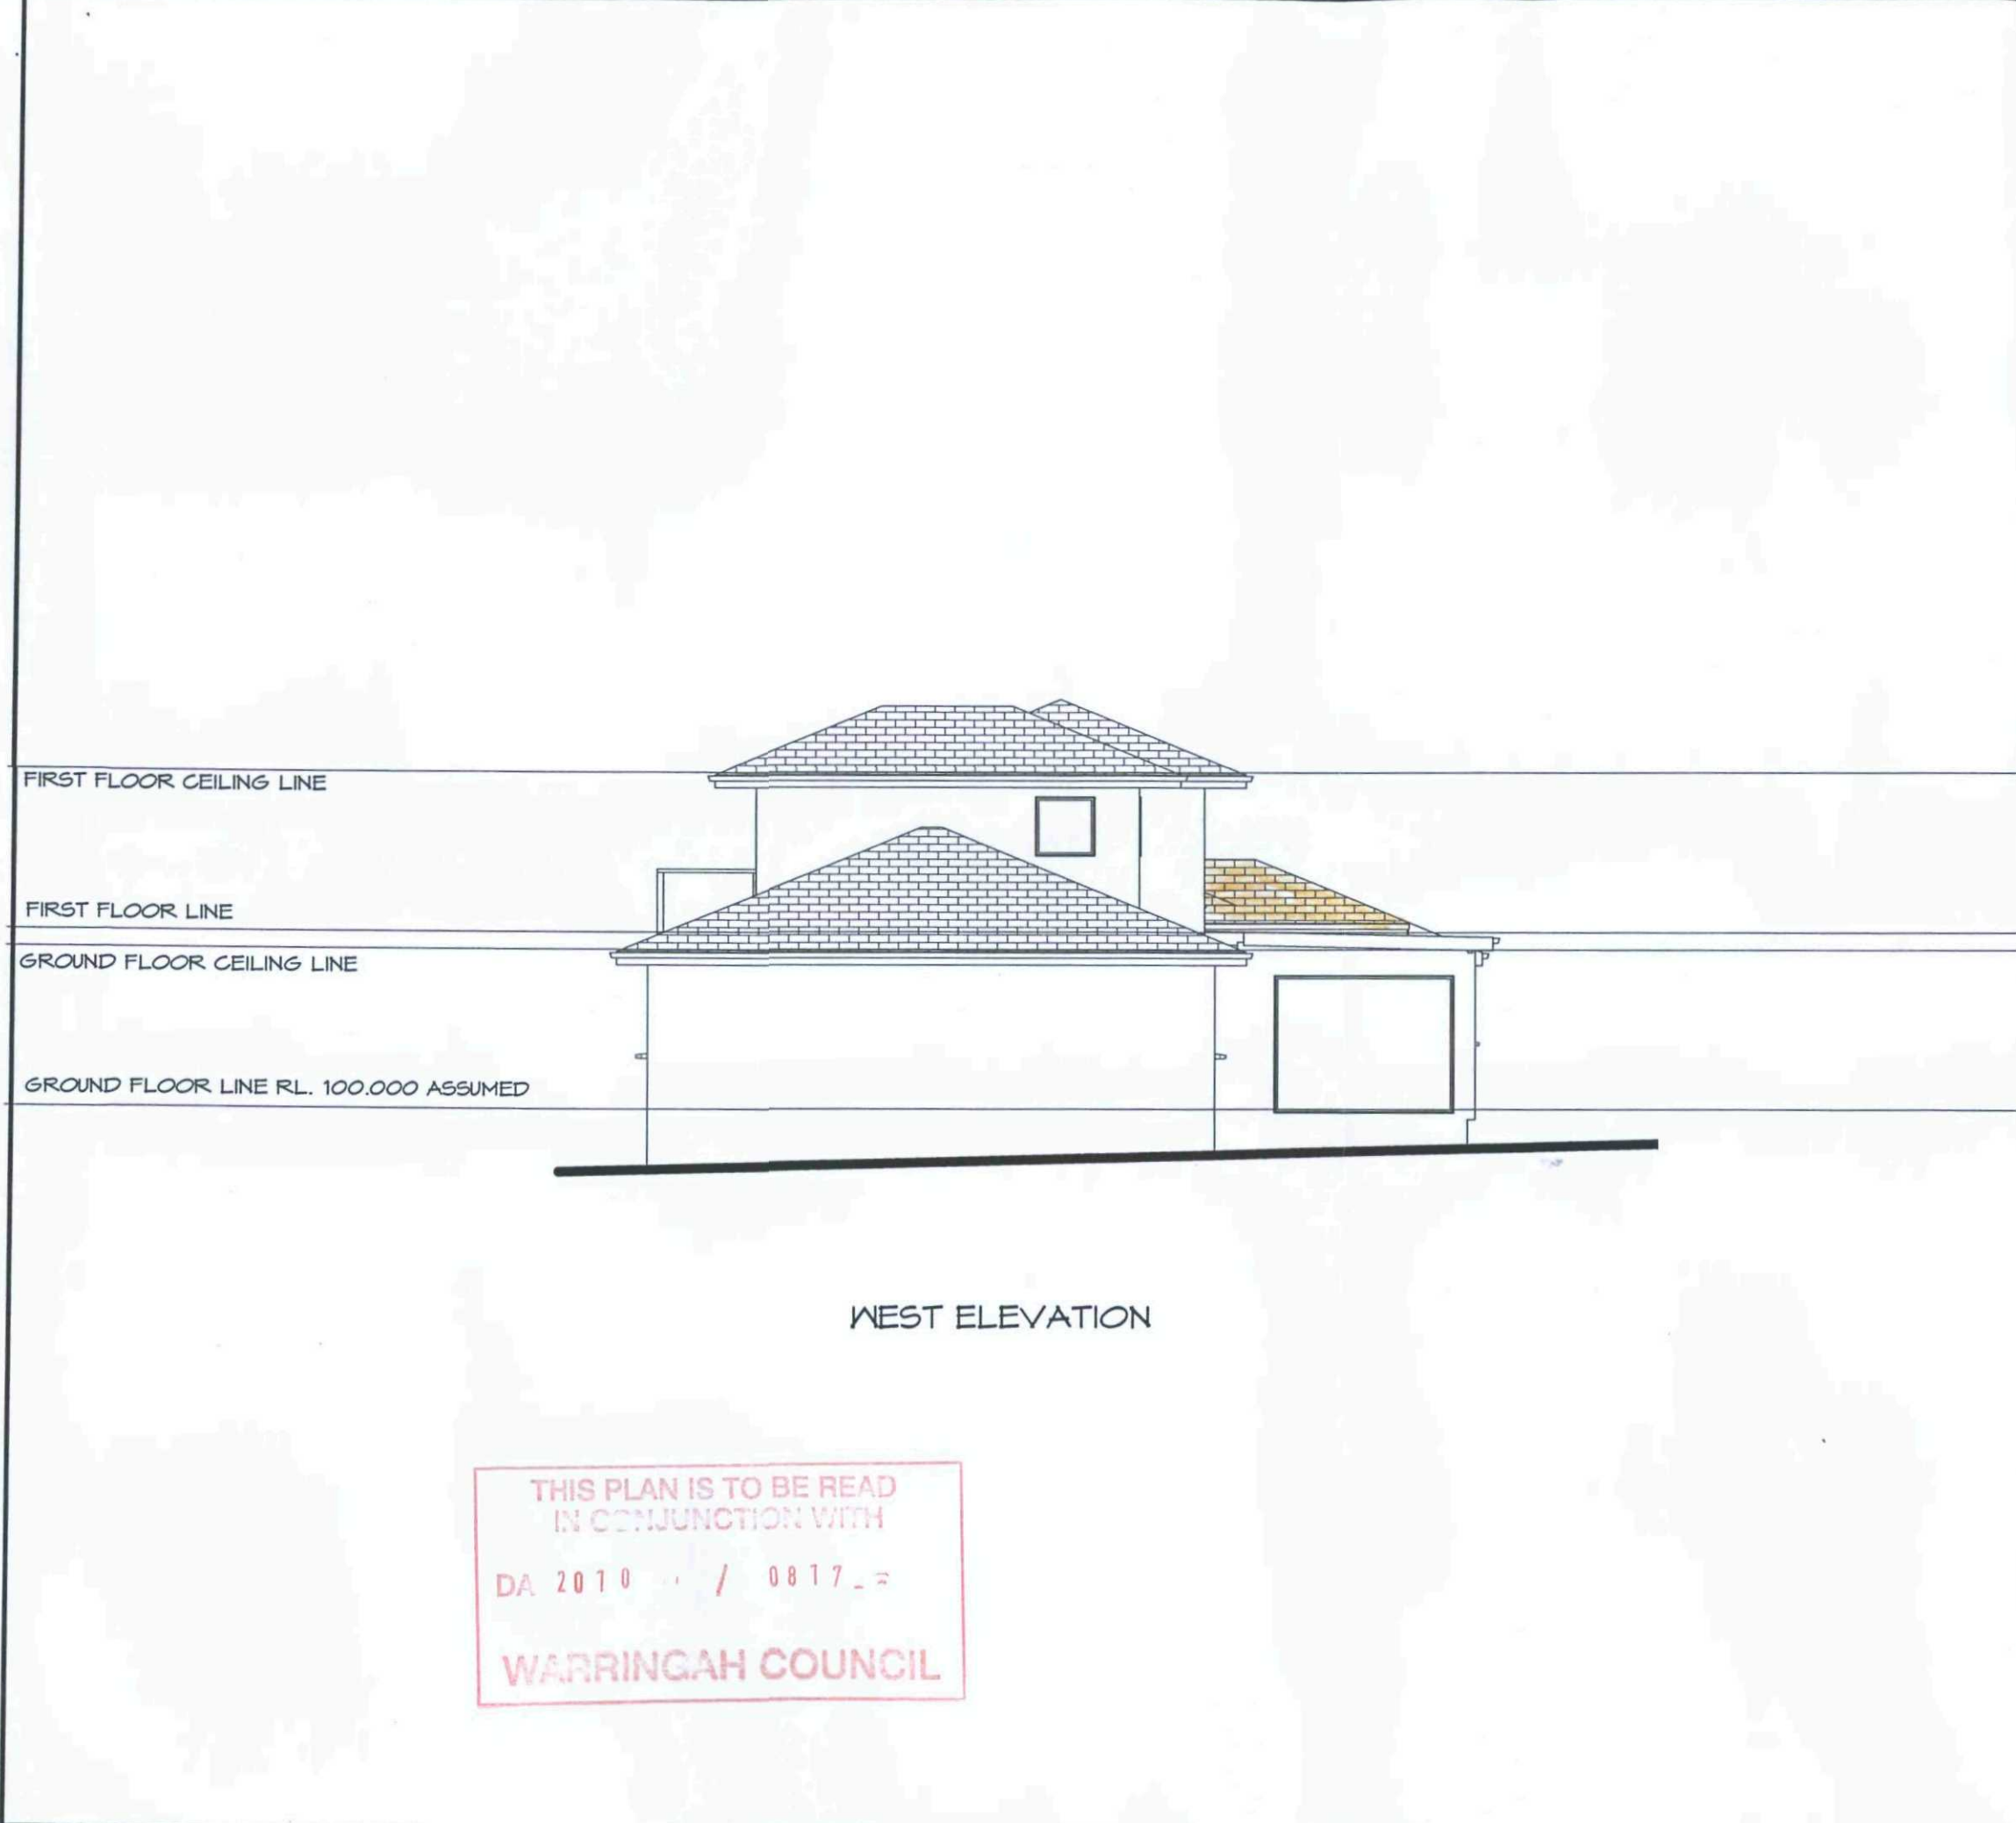

REVISIONS		
PROPOSED ALTERATIONS AND ADDITIONS		
AT 14 ANGORRA ROAD TERREY HILLS		
FOR MR. AND MRS. FISH		
WEST ELEVATION		
W & B CONSULTING PTY LTD BUILDING DESIGNERS PROJECT MANAGERS		
11 HARST PLACE BELROSE NSW 2085		
PH. 02 9452 4367 FAX. 02 9452 4366 MBL 0419 244 670		
ABN 32 001 864 955 e.mail mled@bigpond.net.au		
DRAWN BY	MIKE LEDBURY	
DATE	19 MAY 2010	
SCALE	1 : 100	
MEMBER HOUSING INDUSTRY ASSOCIATION		
DRAWING NUMBER		
10.FISH.07		



SOUTH ELEVATION

THIS PLAN IS TO BE READ
IN CONJUNCTION WITH
DA 2010 / 0817
WARRINGAH COUNCIL

REVISIONS

PROPOSED ALTERATIONS AND ADDITIONS

AT 14 ANGORRA ROAD
TERREY HILLS

FOR
MR. AND MRS. FISH

SOUTH ELEVATION

W & B CONSULTING PTY LTD

BUILDING DESIGNERS
PROJECT MANAGERS

11 HARST PLACE BELROSE NSW 2085

PH. 02 9452 4367
FAX. 02 9452 4366
MBL 0419 244 670

ABN 32 001 864 955

e.mail mled@bigpond.net.au

DRAWN BY	MIKE LEDBURY
DATE	19 MAY 2010
SCALE	1 : 100

MEMBER
HOUSING INDUSTRY ASSOCIATION



DRAWING NUMBER

10.FISH.08