


Date: Jan 2005	Project No: 823	AMEND
Scale: 1:100	Drawing No:	
Date Plotted: 22-Mar-21	DA01	

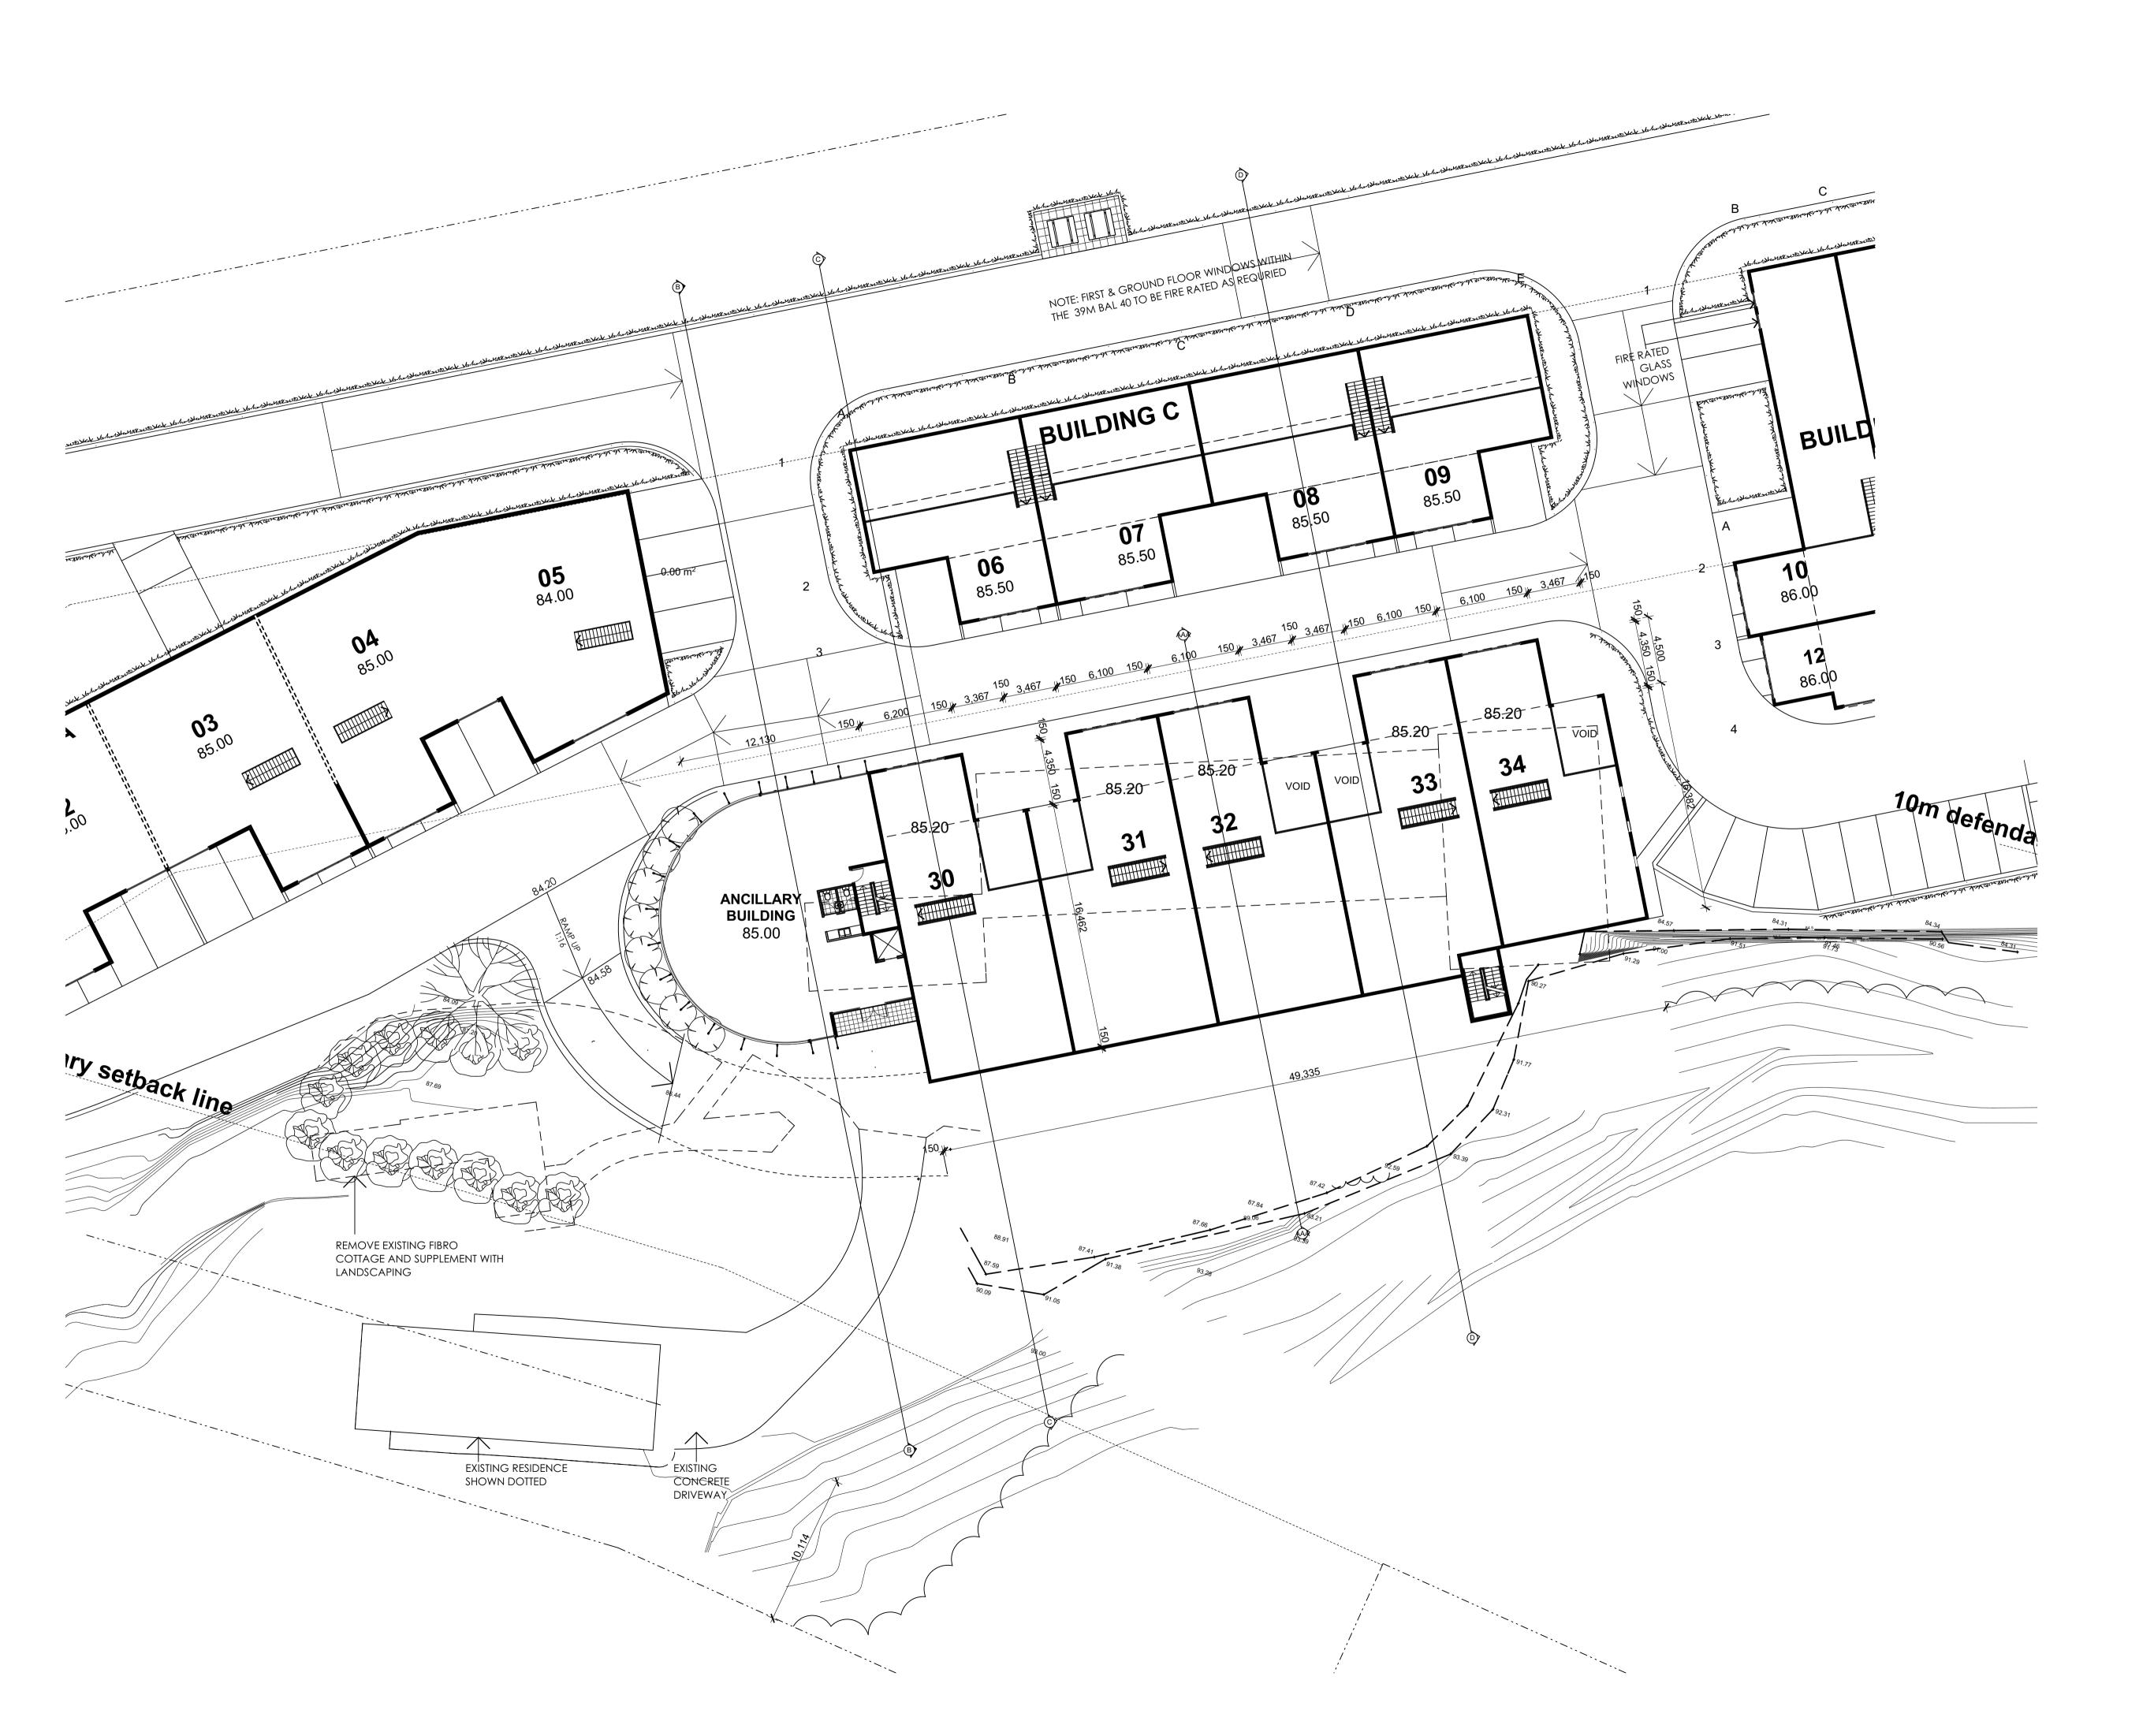

L	REVISIONS TO ANCILLARY BUILDING HEIGHT FOR COURT	26/02/21
K	REVISIONS FOR COURT	25/02/21
J	REVISIONS FOR COURT	24/07/20
T	REVISIONS FOR COURT	14/07/20
Н	INDUSTRIAL/OFFICE BUILDING PULLED BACK FROM ROCKFACE	03/07/20
G	REVISED COUNCIL ISSUE	25/06/20
F	COUNCIL ISSUE	31/10/19
Е	DRIVEWAY REVISION COMMERCIAL INDUSTRIAL BLD REVISED	30/09/19
D	UPDATED CONSULTANT ISSUE	06/09/19
С	PRELIMINARY CONSULTANT ISSUE REVISED STAGE 2	02/08/19
В	UPDATED CONSULTANT ISSUE	19/09/18
Α	PRELIMINARY CONSULTANT ISSUE	04/09/18
ISSUE	AMENDMENT	DATE

Proposed Industrial
Development
at
Meatworks Avenue
Oxford Falls 2100


Oxford Falls 2100 for Mr W Edwards

# gelder interiors

LEVEL 2 19-23 BRIDGE STREET PYMBLE NSW 2073 AUSTRALIA T: (02)9440 2455 E: info@gelder.com.au

Ground floor mezzanine Stage

ASSOCIATED COMPA	NIES LIABLE.	$\perp$
Date: Jan 2005	Project No: 823	AMEN
Scale: 1:100	Drawing No:	
Date Plotted: 22-Mar-21	DA02	

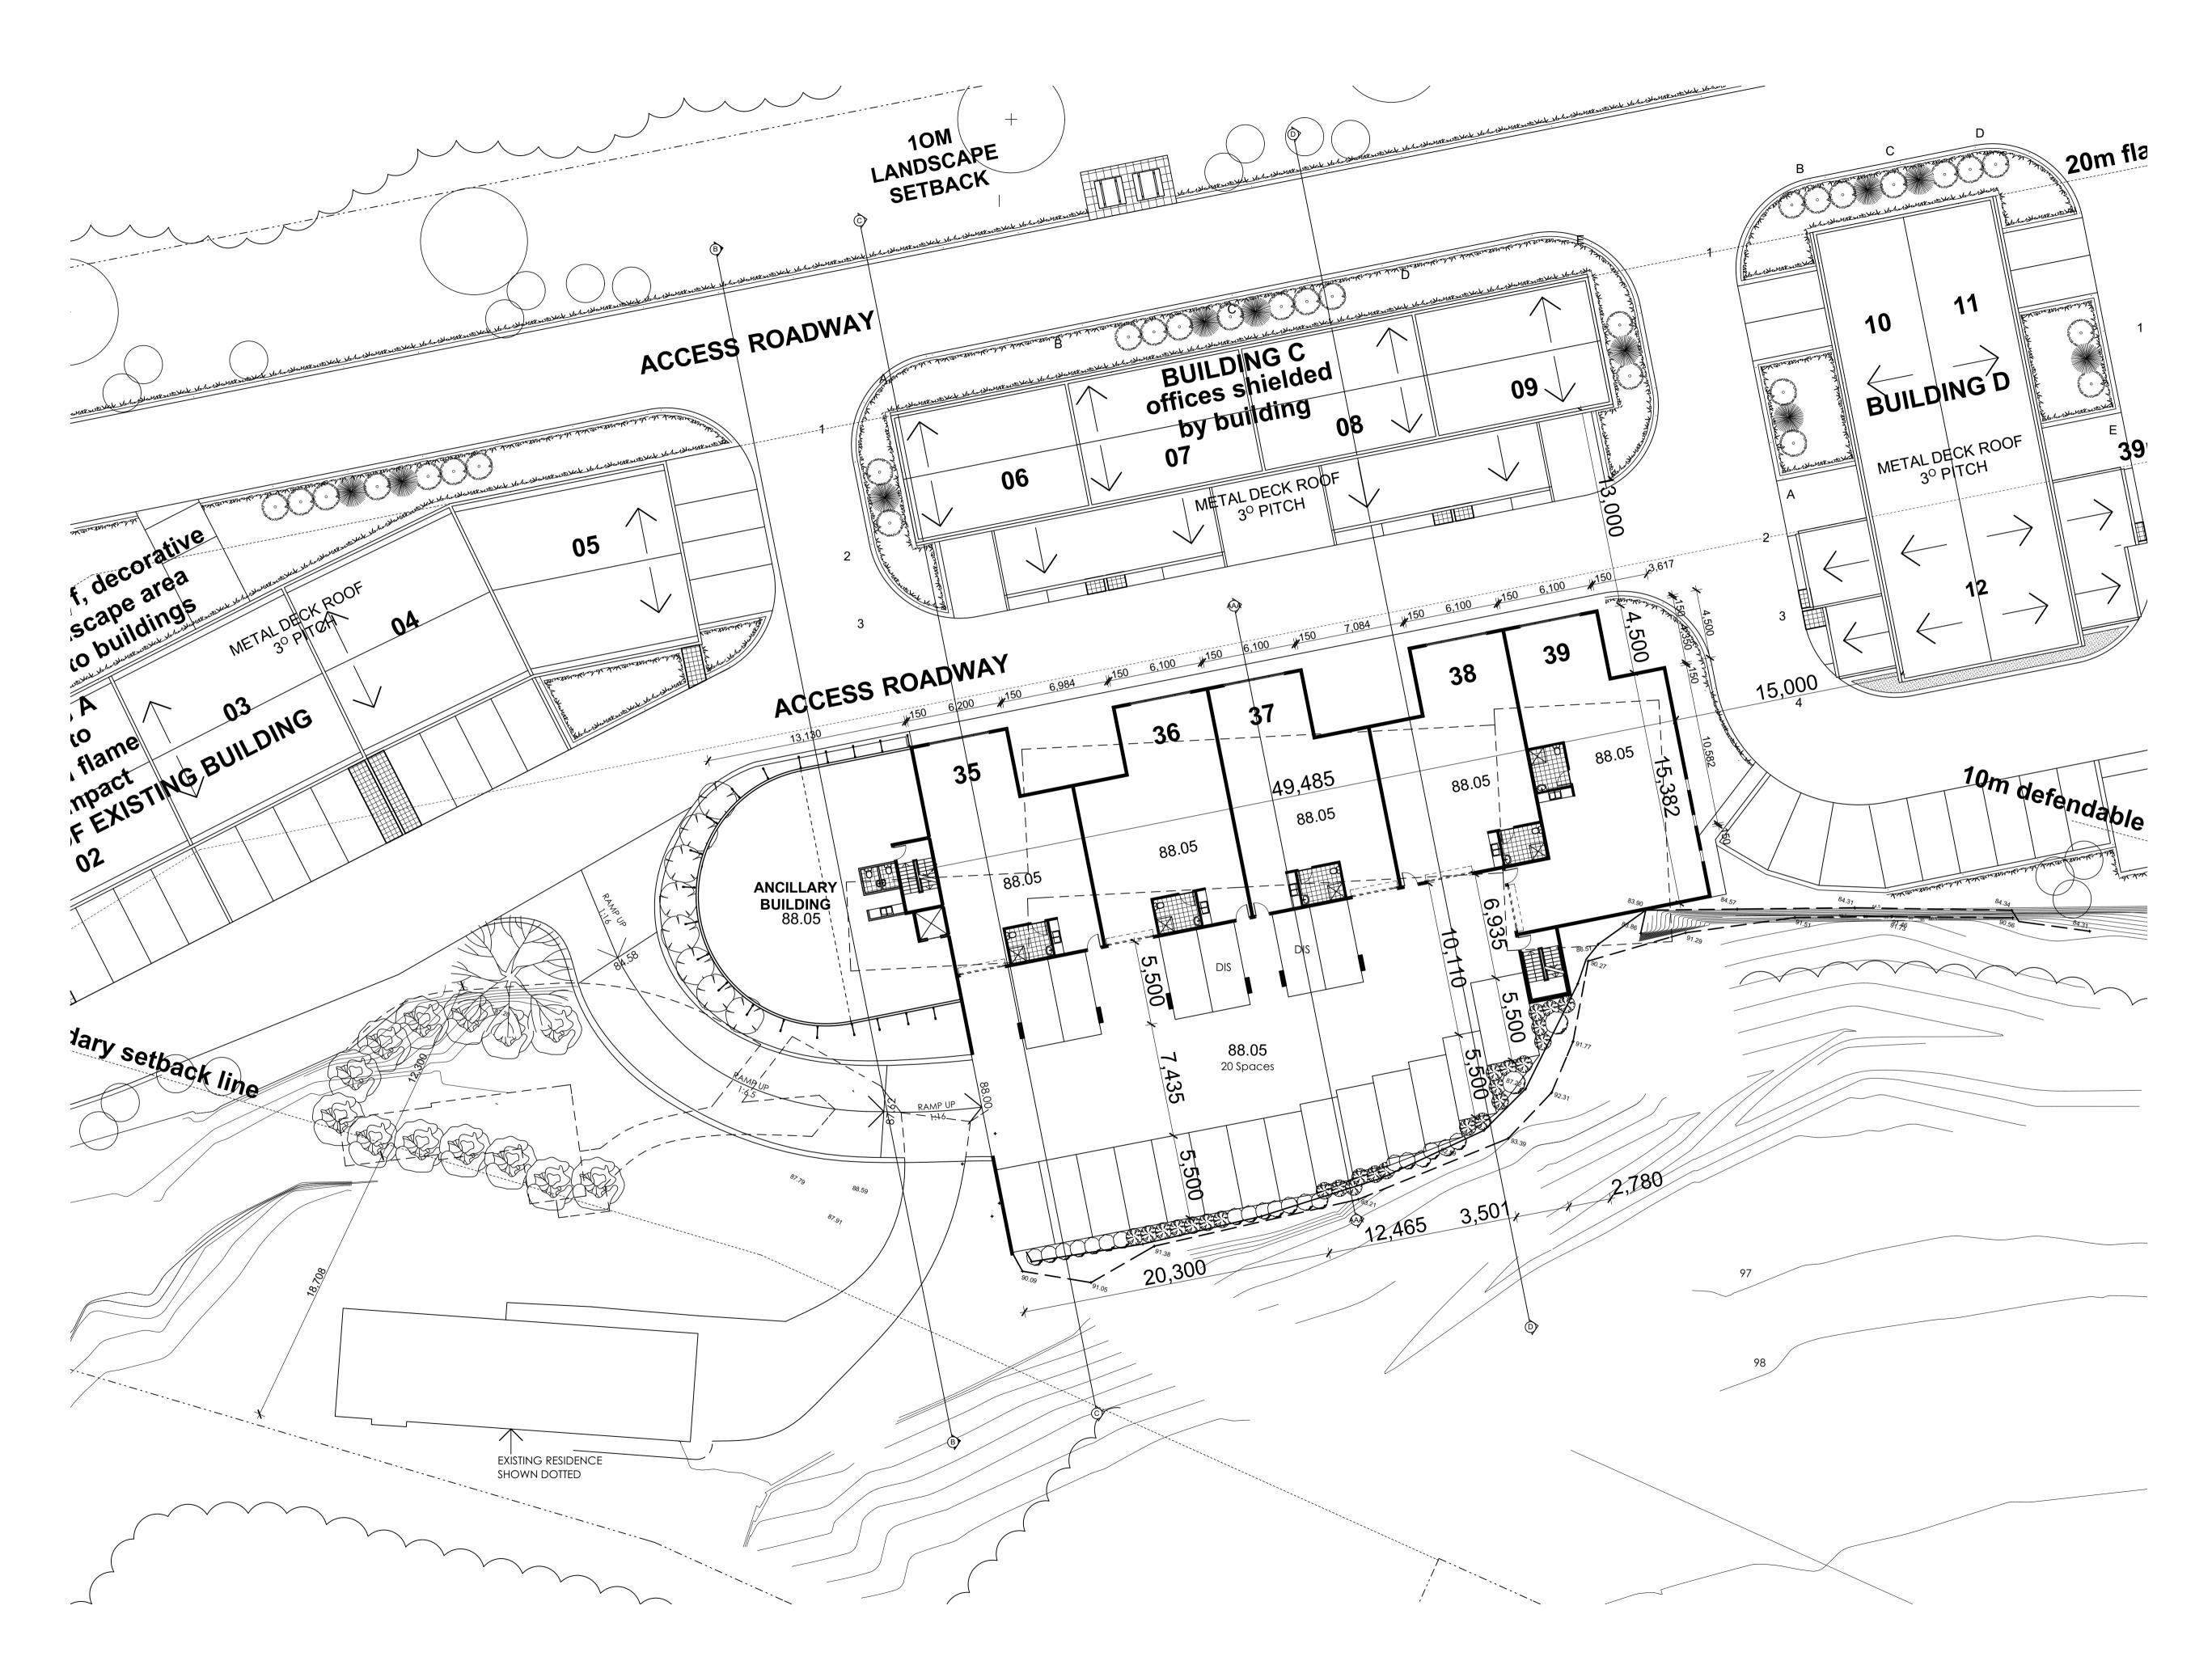


		1
L	REVISIONS TO ANCILLARY BUILDING HEIGHT FOR COURT	26/02/21
K	revisions for court	25/02/21
J	revisions for court	24/07/20
ı	revisions for court	14/07/20
Н	INDUSTRIAL/OFFICE BUILDING PULLED BACK FROM ROCKFACE	03/07/20
G	REVISED COUNCIL ISSUE	25/06/20
F	COUNCIL ISSUE	31/10/19
E	TURNING BAY ADDED	01/10/19
D	COMMERCIAL INDUSTRIAL BLD REVISED	30/09/19
С	PRELIMINARY CONSULTANT ISSUE REVISED STAGE 2	02/08/19
В	UPDATED CONSULTANT ISSUE	19/09/18
Α	PRELIMINARY CONSULTANT ISSUE	04/09/18
ISSUE	AMENDMENT	DATE

# gelder interiors

LEVEL 2 19-23 BRIDGE STREET PYMBLE NSW 2073 AUSTRALIA T: (02)9440 2455 E: info@gelder.com.au

Level 1 Mezzanine Stage 2

ASSOCIATED COMPANIES LIABLE.				
Date: Jan 2005	Project No: 823	AMEND		
Scale: 1:100	Drawing No:			
Date Plotted: 22-Mar-21	DA03			

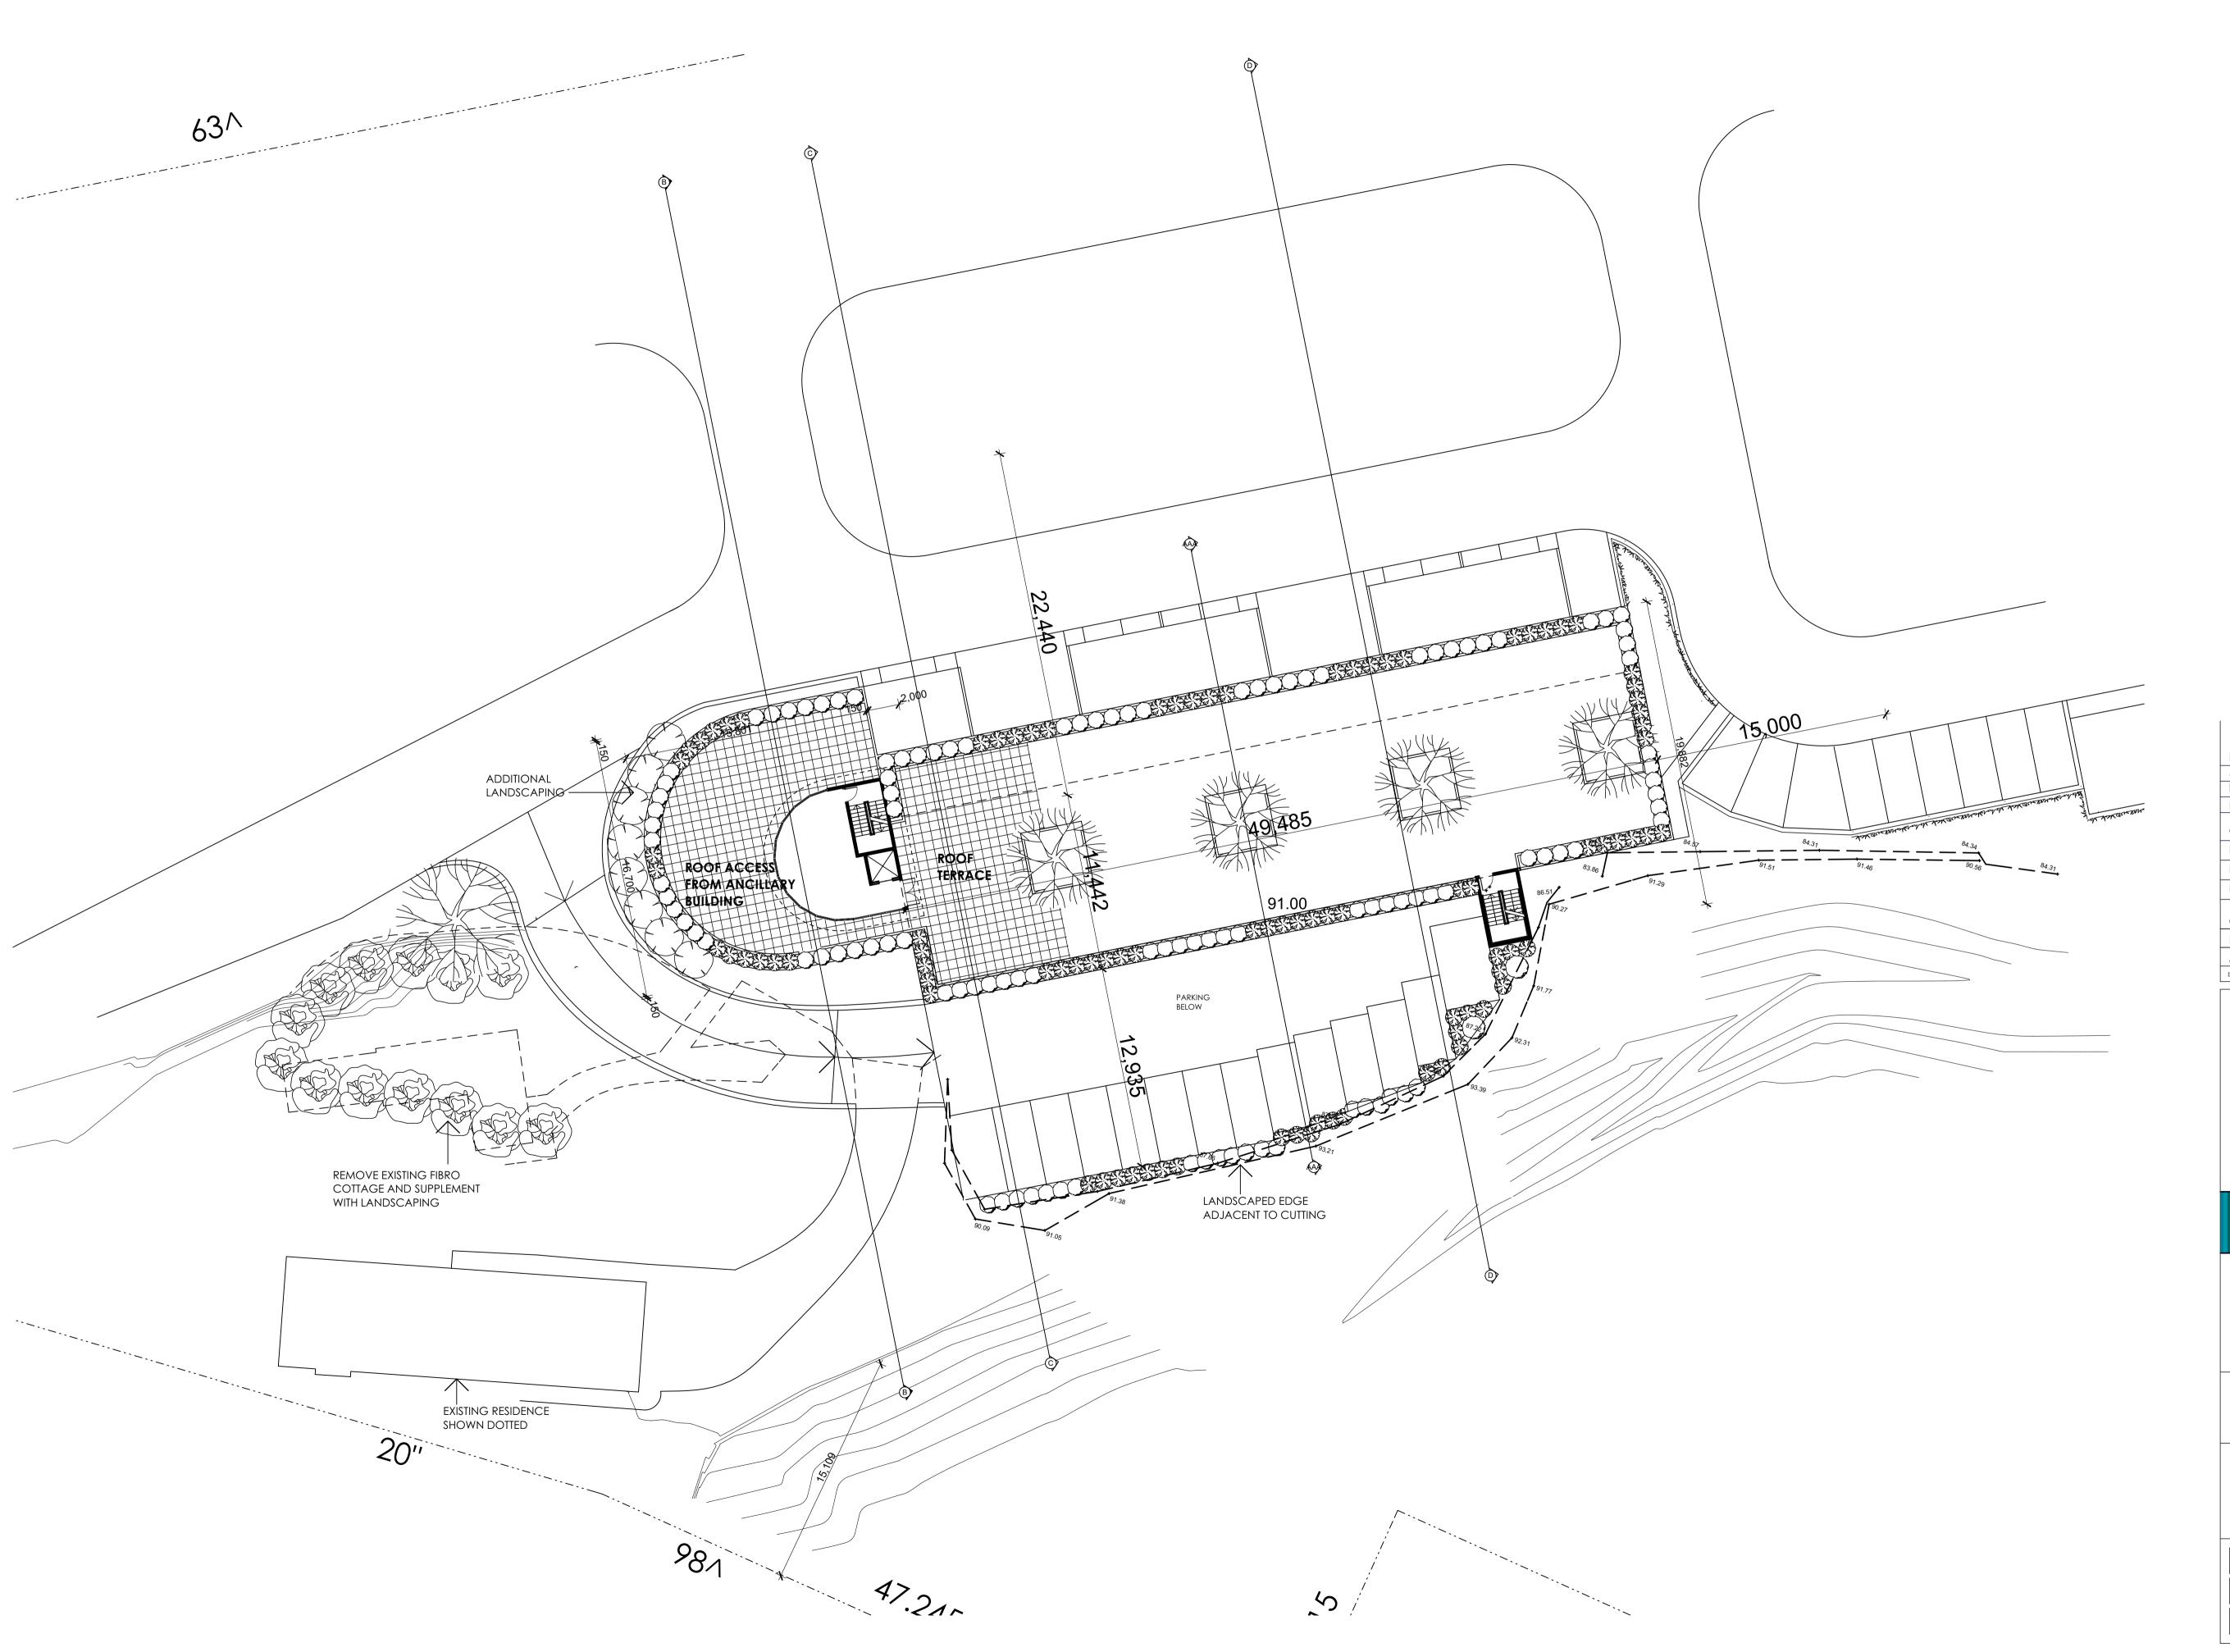


K	REVISIONS TO ANCILLARY BUILDING HEIGHT FOR COURT	26/02/21
J	revisions for court	25/02/21
I	revisions for court	24/07/20
Н	REVISIONS FOR COURT	14/07/20
G	INDUSTRIAL/OFFICE BUILDING PULLED BACK FROM ROCKFACE	03/07/20
F	REVISED COUNCIL ISSUE	25/06/20
Е	COUNCIL ISSUE	31/10/19
D	COMMERCIAL INDUSTRIAL BLD REVISED	30/09/19
С	PRELIMINARY CONSULTANT ISSUE REVISED STAGE 2	02/08/19
В	UPDATED CONSULTANT ISSUE	19/09/18
Α	PRELIMINARY CONSULTANT ISSUE	04/09/18
ISSUE	AMENDMENT	DATE

## gelder interiors

LEVEL 2 19-23 BRIDGE STREET PYMBLE NSW 2073 AUSTRALIA T: (02)9440 2455 E: info@gelder.com.au ABN 48 090 878 827

### Roof Terrace Level

7.00000#.1125 0011#.7		
Date: Jan 2005	Project No: 823	AMEND
Scale: 1:100	Drawing No:	
Date Plotted: 22-Mar-21	DA04	K

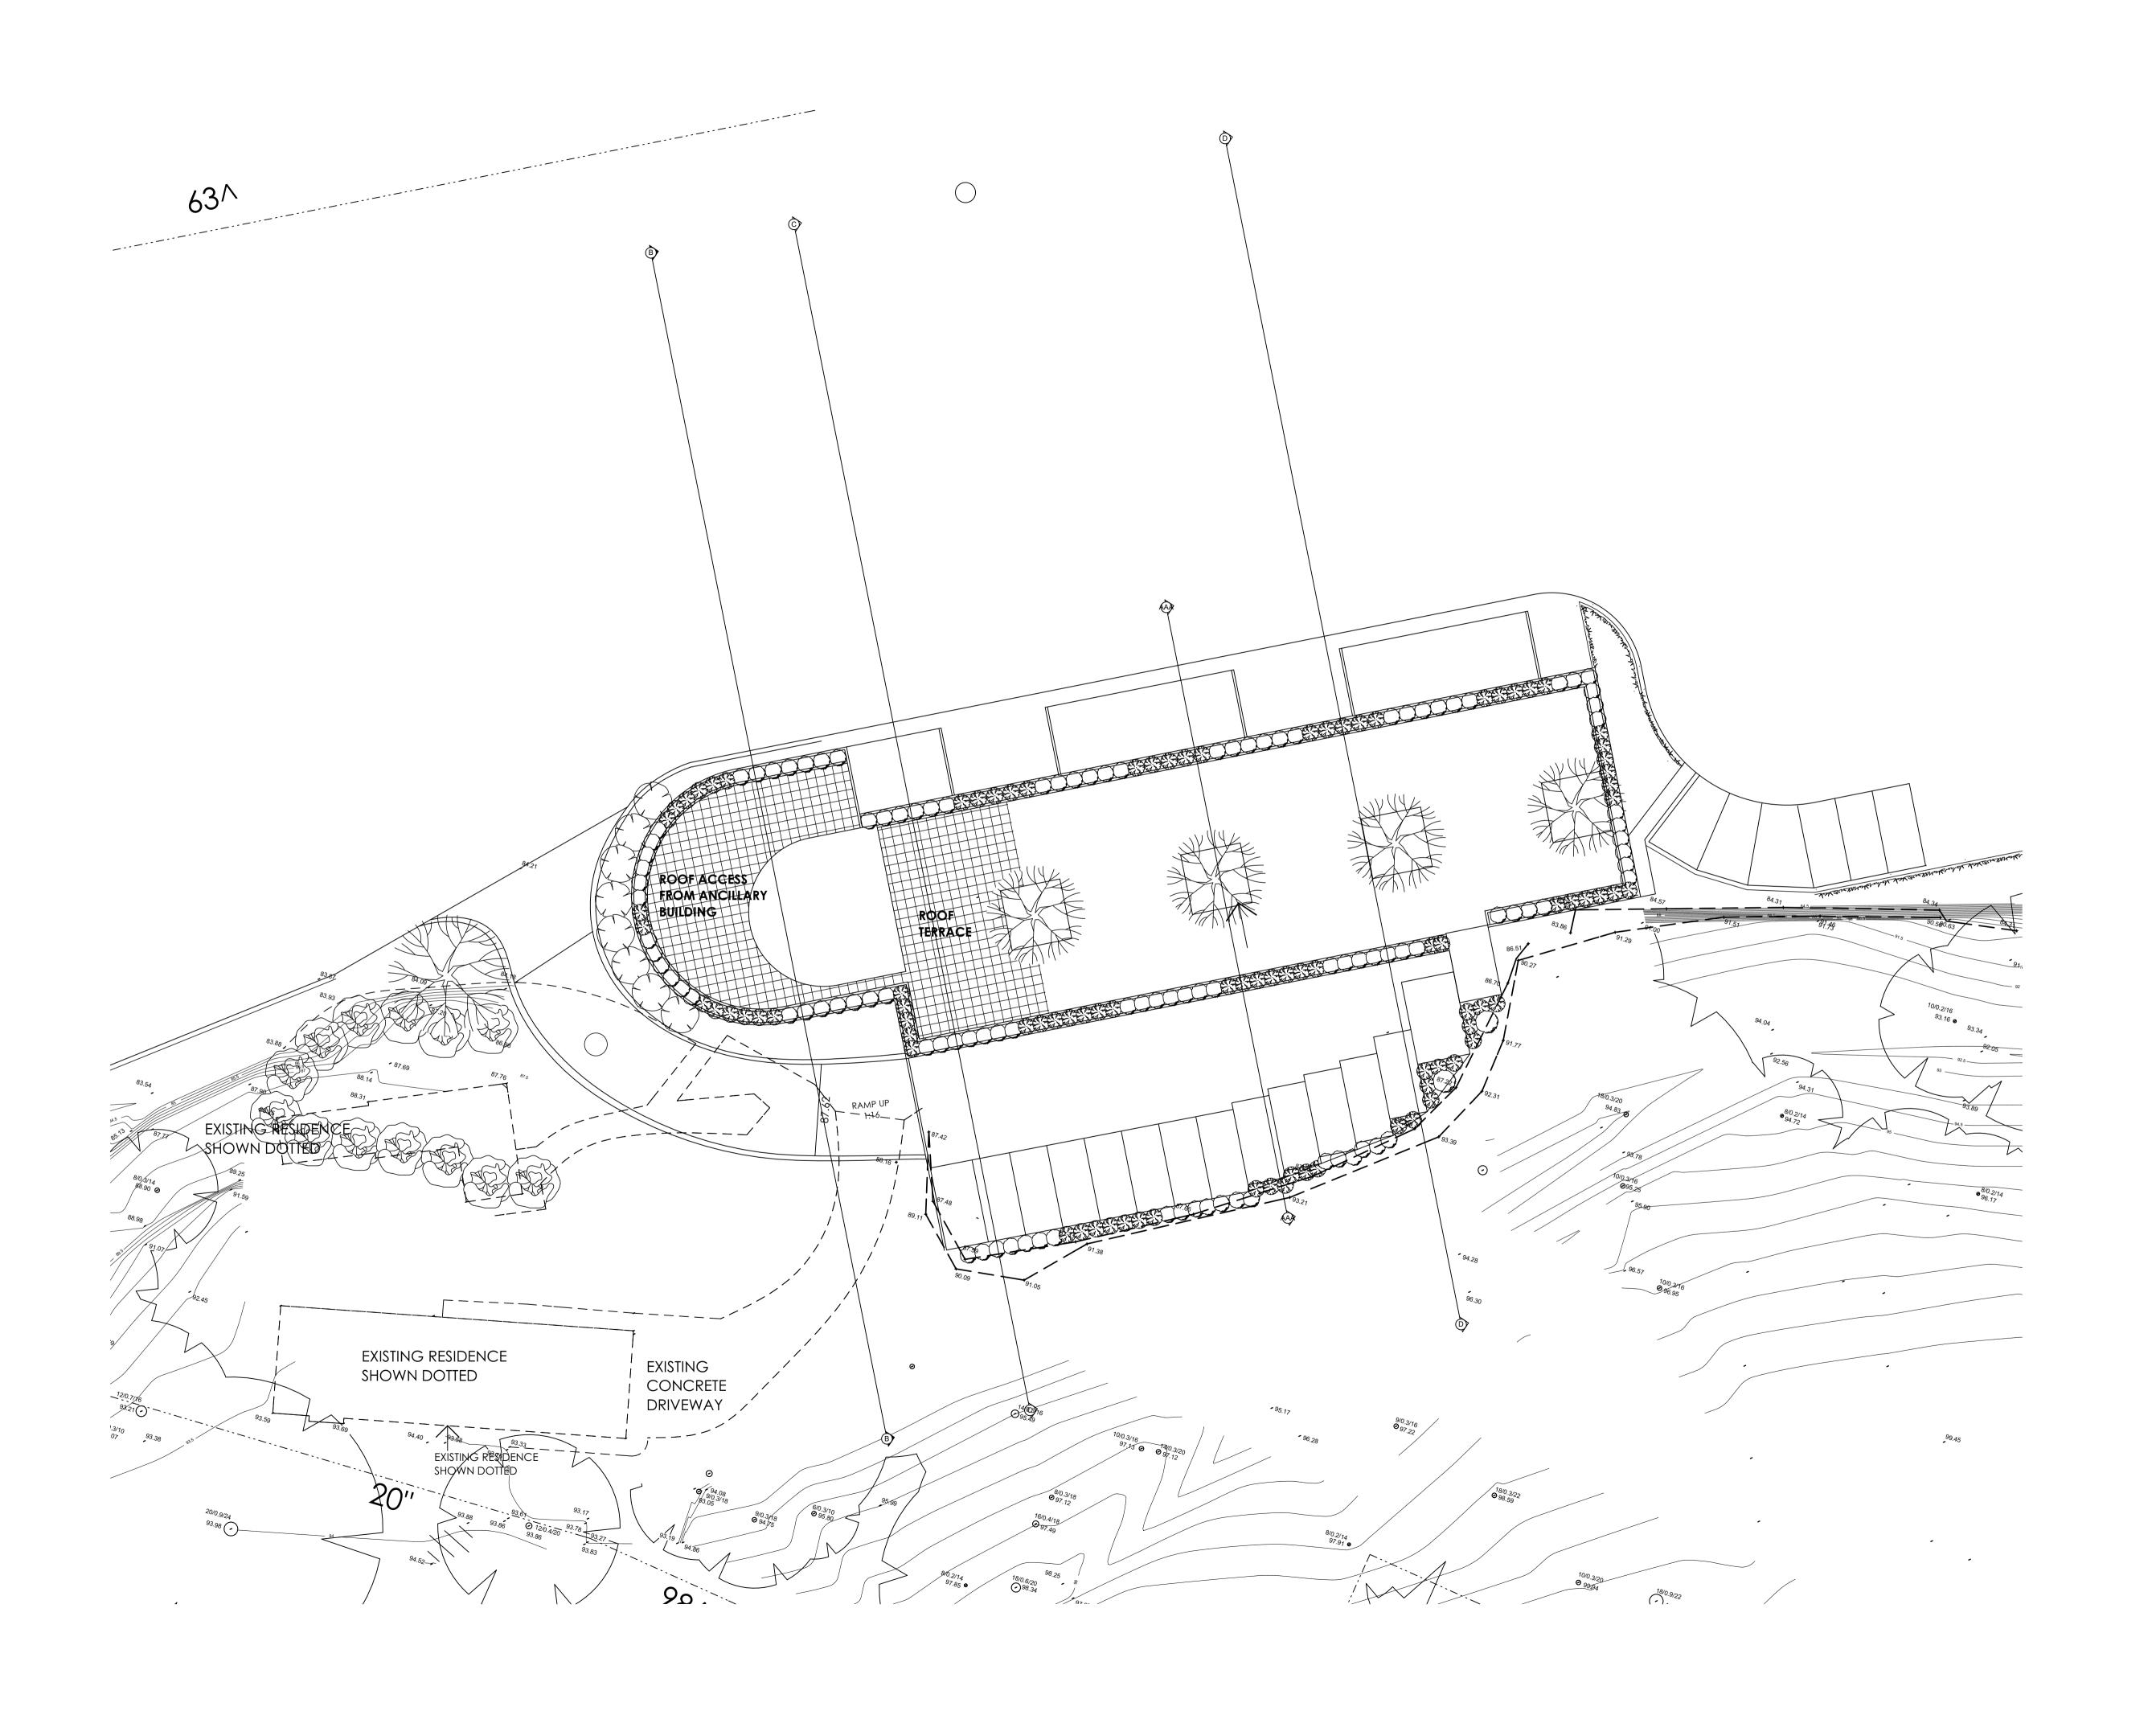


K	REVISIONS TO ANCILLARY BUILDING HEIGHT FOR COURT	26/02/21
J	revisions for court	25/02/21
I	revisions for court	24/07/20
Н	REVISIONS FOR COURT	14/07/20
G	INDUSTRIAL/OFFICE BUILDING PULLED BACK FROM ROCKFACE	03/07/20
F	REVISED COUNCIL ISSUE	25/06/20
Е	COUNCIL ISSUE	31/10/19
D	COMMERCIAL INDUSTRIAL BLD REVISED	30/09/19
С	PRELIMINARY CONSULTANT ISSUE REVISED STAGE 2	02/08/19
В	UPDATED CONSULTANT ISSUE	19/09/18
Α	PRELIMINARY CONSULTANT ISSUE	04/09/18
ISSUE	AMENDMENT	DATE

## gelder interiors

LEVEL 2 19-23 BRIDGE STREET PYMBLE NSW 2073 AUSTRALIA T: (02)9440 2455 E: info@gelder.com.au ABN 48 090 878 827

### Upper Roof Terrace

7.000037.1125.0011.117		
Date: Jan 2005	Project No: 823	AMEND
Scale: 1:100	Drawing No:	
Date Plotted: 22-Mar-21	DA05	K

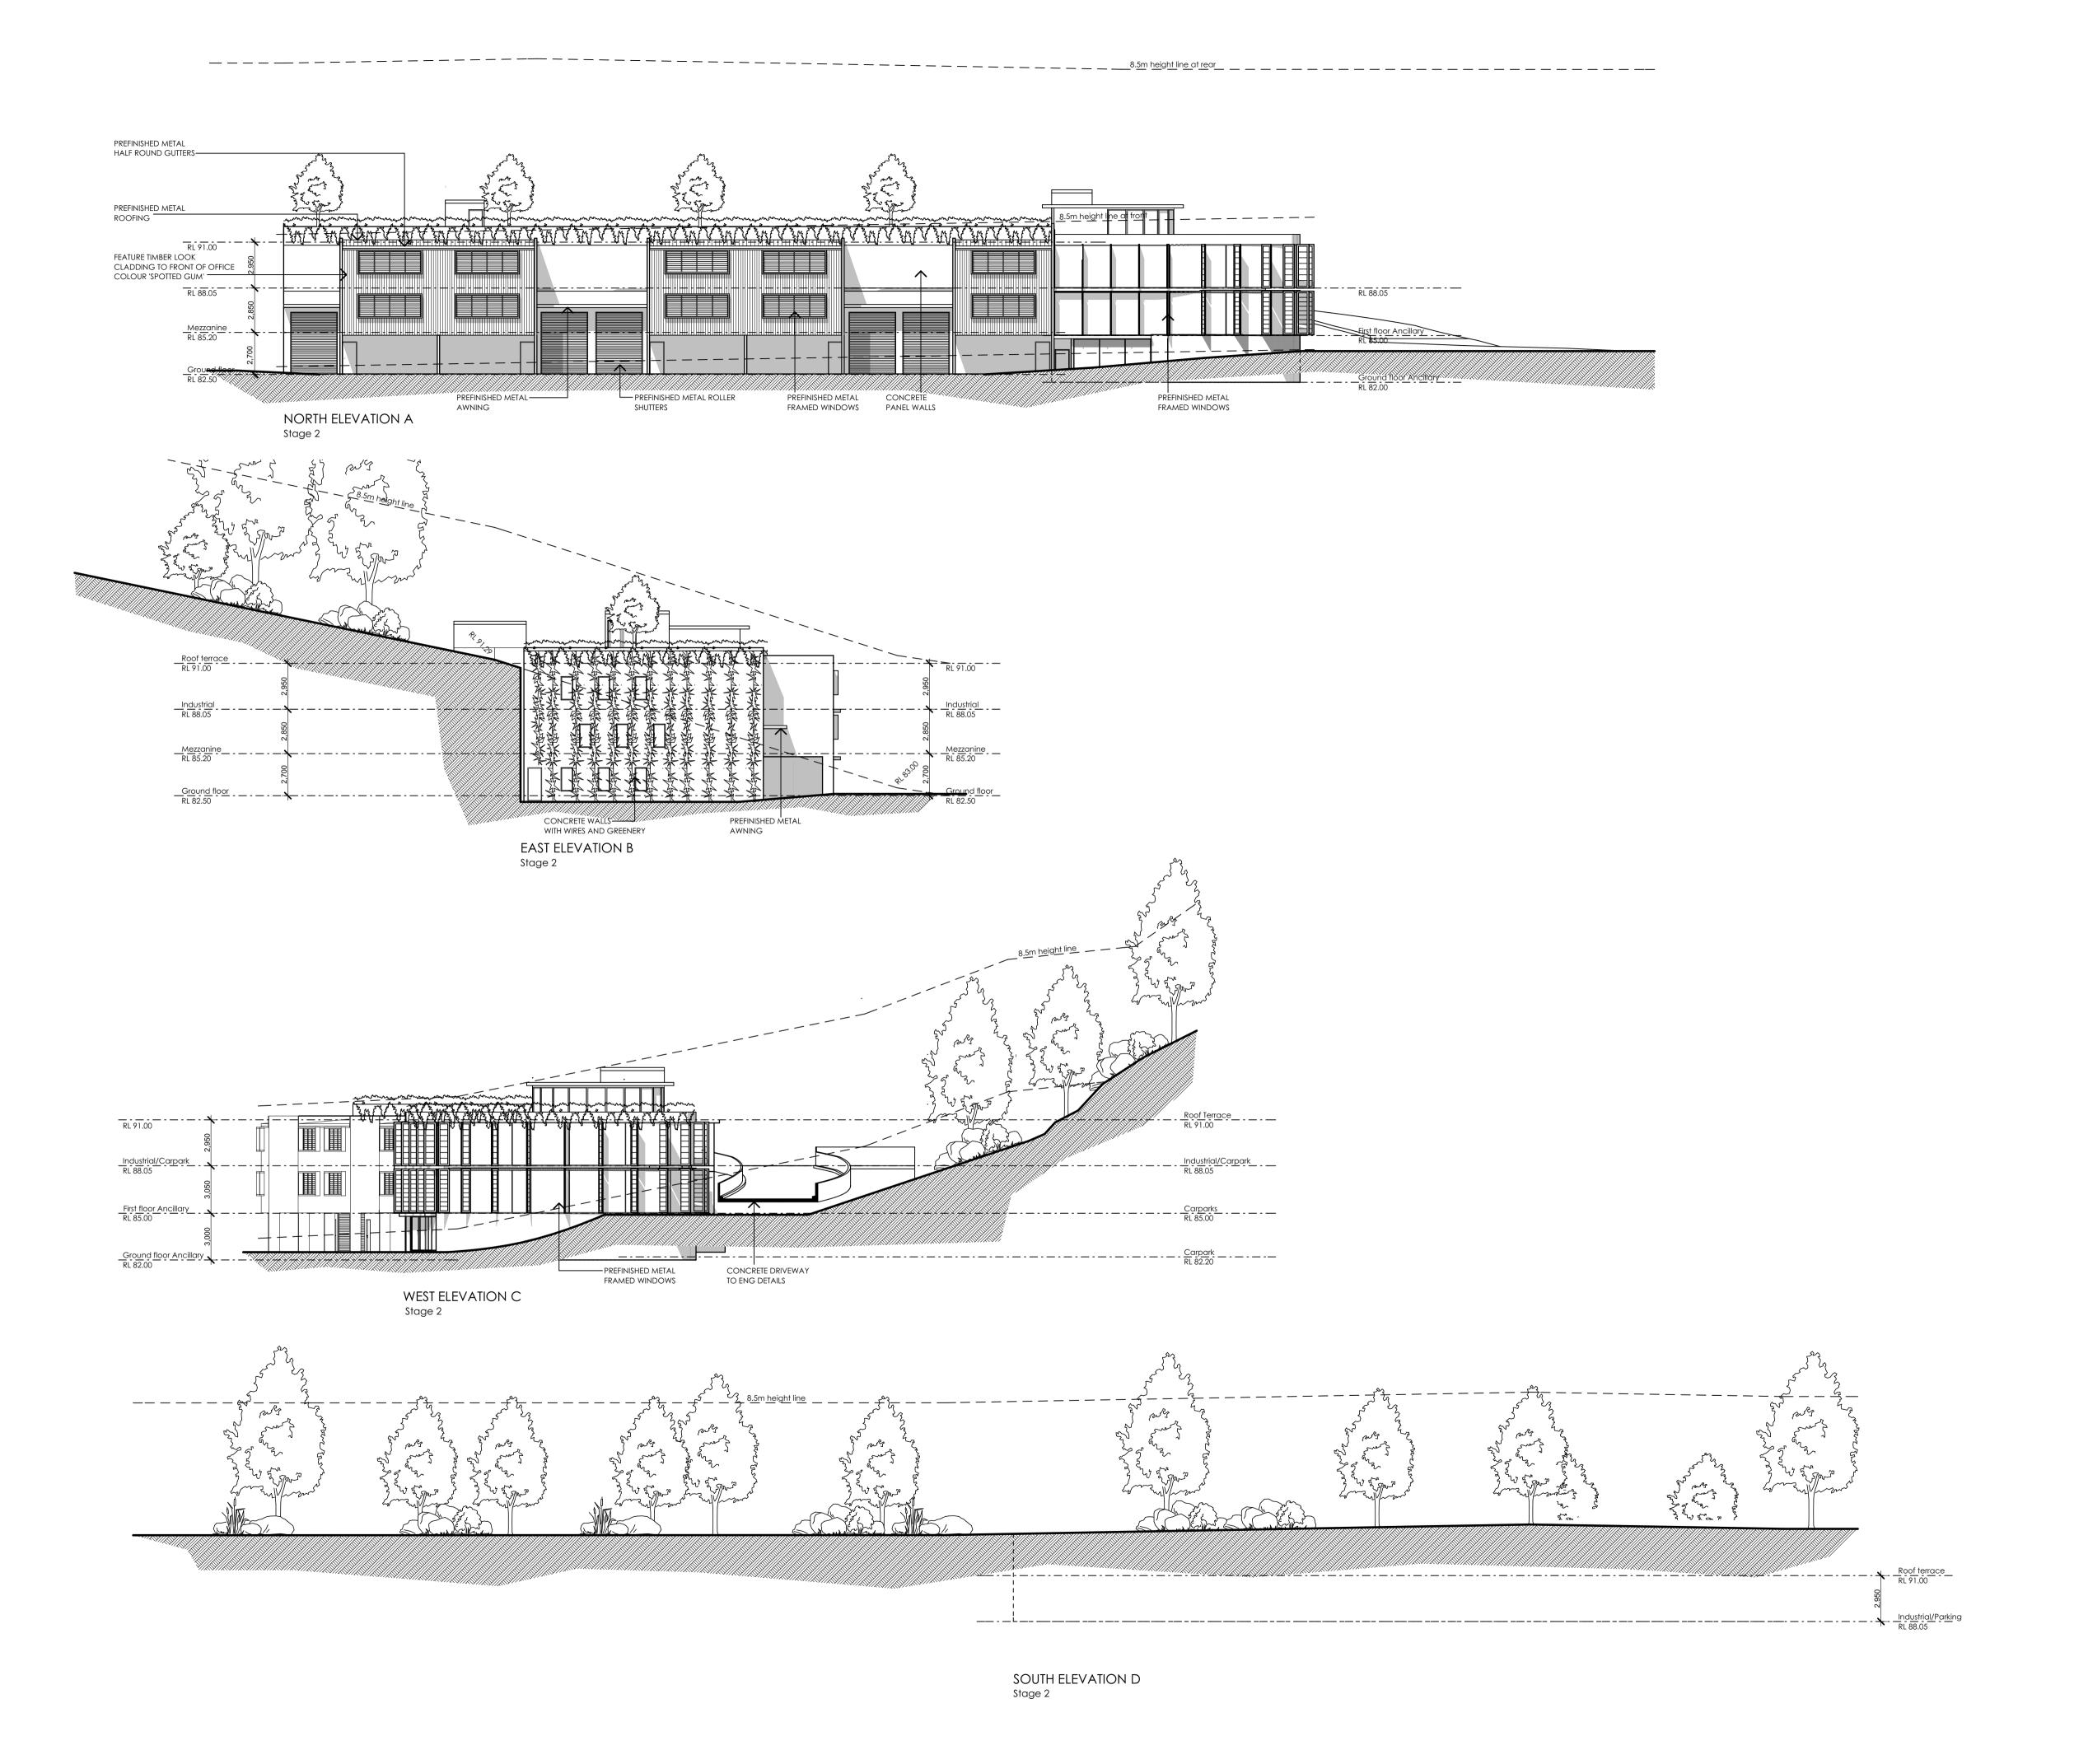

REVISIONS TO ANCILLARY BUILDING HEIGHT FOR COURT 25/02/21 G REVISIONS FOR COURT 09/10/20 F REVISIONS FOR COURT E REVISED COUNCIL ISSUE 25/06/20 D COUNCIL ISSUE 31/10/19 C ELEVATIONS UPDATED AS PER PLANS 30/09/19 B UPDATED CONSULTANT ISSUE 26/08/19 A PRELIMINARY CONSULTANT ISSUE 04/09/18 ISSUE AMENDMENT DATE


Proposed Industrial
Development
at
Meatworks Avenue
Oxford Falls 2100
for
Mr W Edwards


# gelder architecture interiors

LEVEL 2 19-23 BRIDGE STREET PYMBLE NSW 2073 AUSTRALIA T: (02)9440 2455 E: info@gelder.com.au ABN 48 090 878 827

### Elevations

ASSOCIATED COMPA		
Date: Jan 2005	Project No: 823	AMEND
Scale: 1:100	Drawing No:	
Date Plotted: 22-Mar-21	DA06	$  \mid H \mid  $

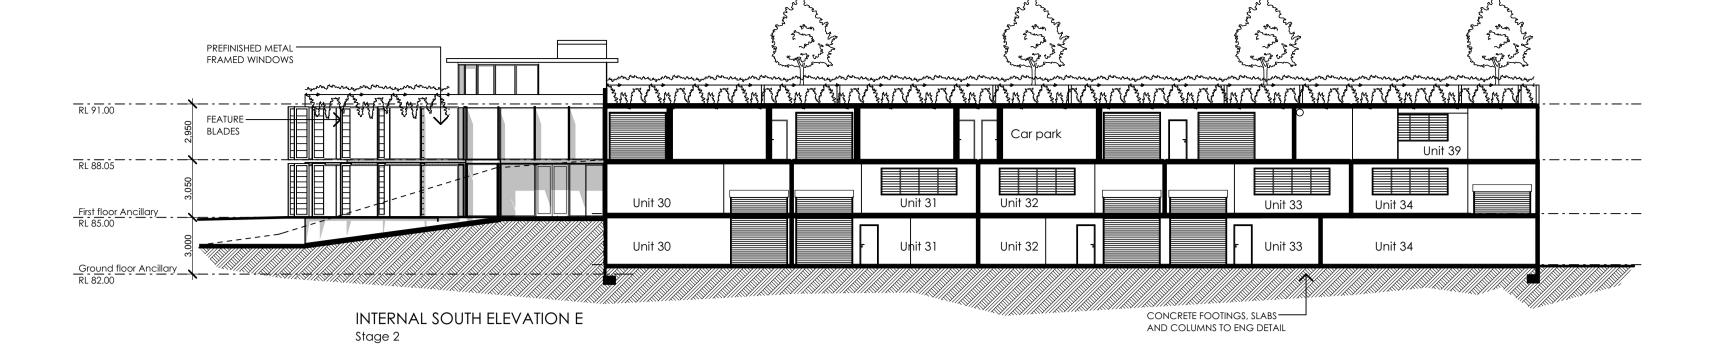

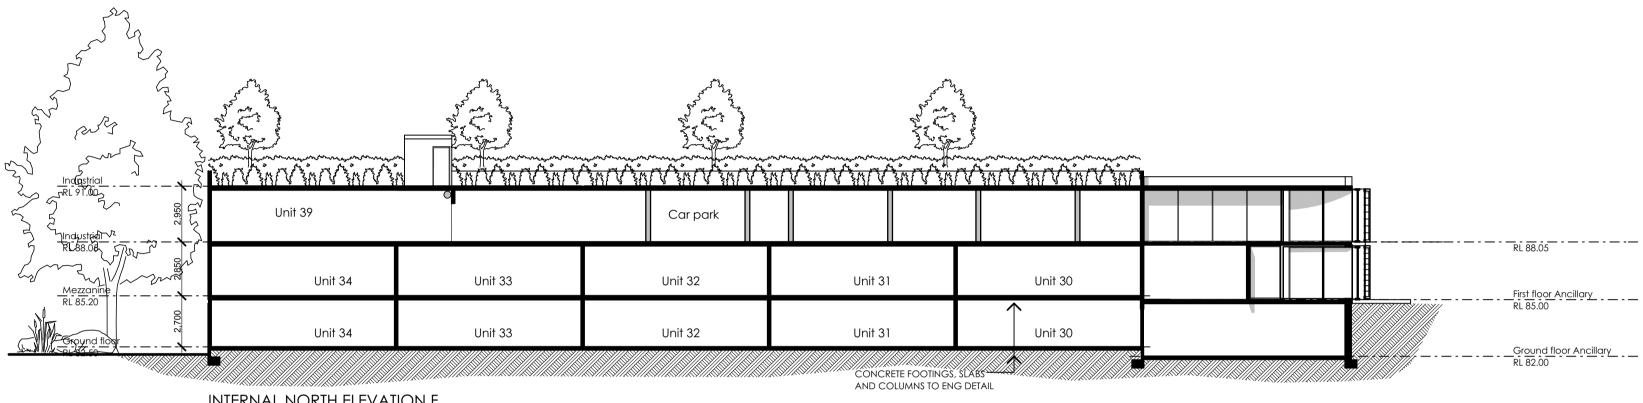

INTERNAL NORTH ELEVATION F Stage 2

Н	REVISIONS TO ANCILLARY BUILDING HEIGHT FOR COURT	26/02/21
G	REVISIONS FOR COURT	25/02/21
F	revisions for court	09/10/20
Е	revised council issue	25/06/20
D	COUNCIL ISSUE	31/10/19
С	ELEVATIONS UPDATED AS PER PLAN	30/09/19
В	updated consultant issue	26/08/19
Α	PRELIMINARY CONSULTANT ISSUE	04/09/18
ISSUE	AMENDMENT	DATE


Proposed Industrial
Development
at
Meatworks Avenue
Oxford Falls 2100
for
Mr W Edwards


### gelder interiors


LEVEL 2 19-23 BRIDGE STREET PYMBLE NSW 2073 AUSTRALIA T: (02)9440 2455 E: info@gelder.com.au

### Elevations

ASSOCIATED COMPA			
Date: Jan 2005	Project No: 823	AMEND	
1:100	Drawing No:		
Date Plotted: 22-Mar-21	DA07	H	

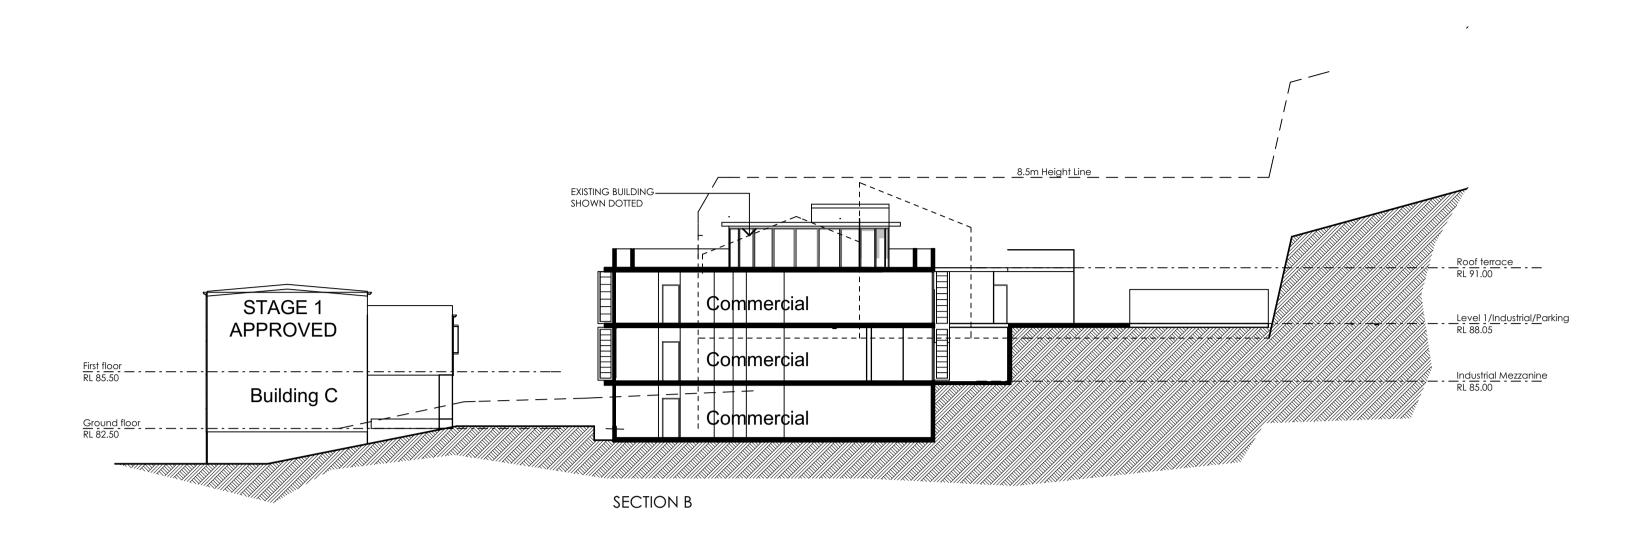

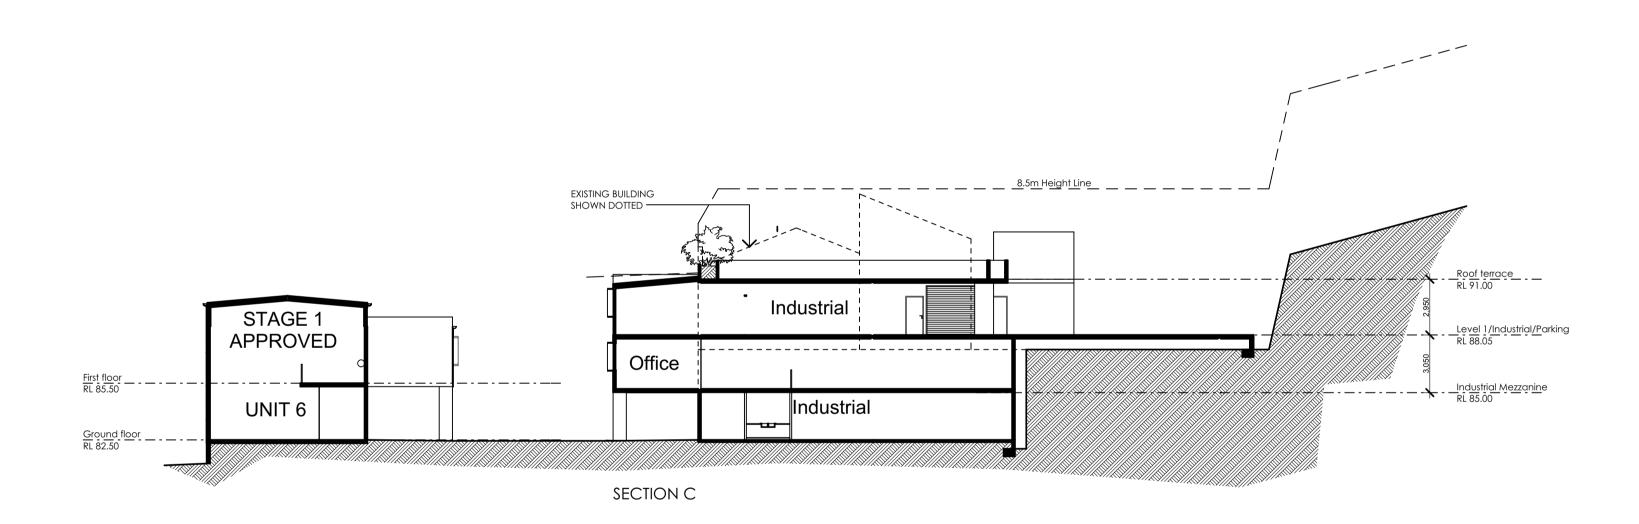

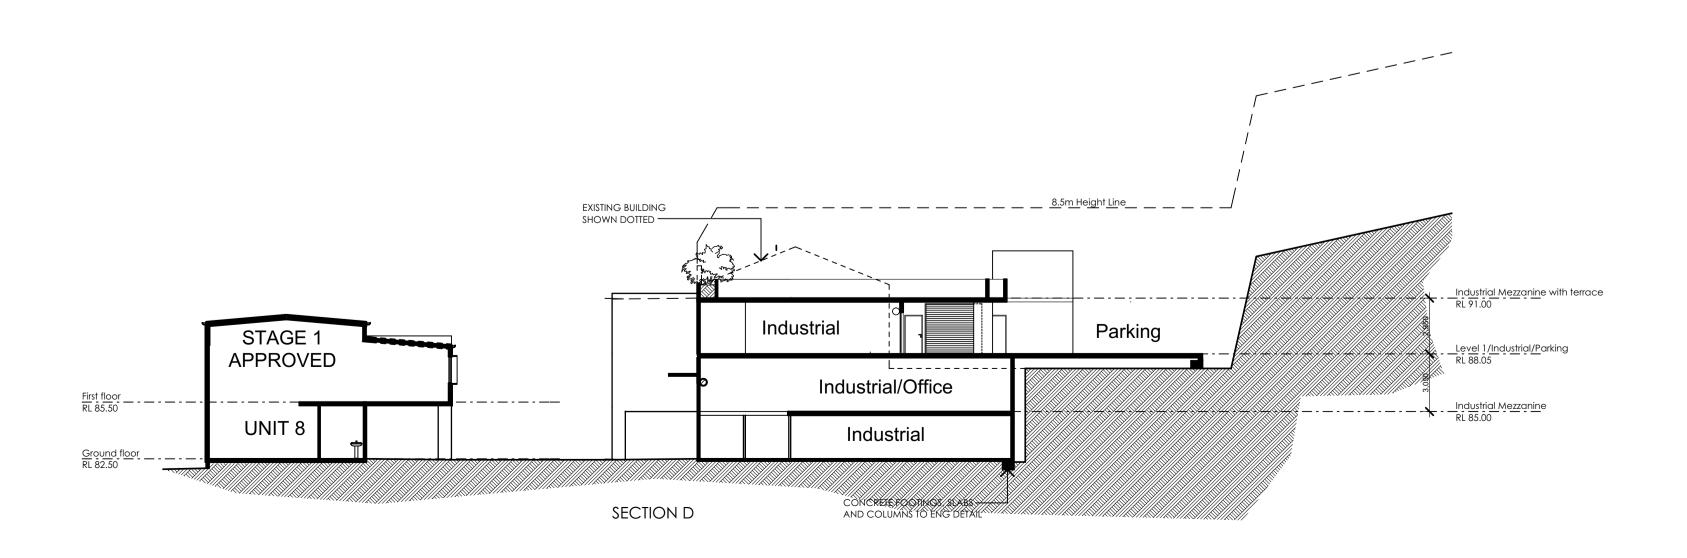

ı	REVISIONS TO ANCILLARY BUILDING HEIGHT FOR COURT	26/02/21
Н	revisions for court	25/02/21
G	REVISIONS FOR COURT	24/07/20
F	SECTION C & D UPDATED	29/06/20
Е	REVISED COUNCIL ISSUE	25/06/20
D	COUNCIL ISSUE	31/10/19
С	PRELIMINARY CONSULTANT ISSUE REVISED STAGE 2	02/08/19
В	UPDATED CONSULTANT ISSUE	19/09/18
Α	PRELIMINARY CONSULTANT ISSUE	04/09/18
ISSUE	AMENDMENT	DATE

### gelder interiors

LEVEL 2 19-23 BRIDGE STREET PYMBLE NSW 2073 AUSTRALIA T: (02)9440 2455 E: info@gelder.com.au

### Sections

Date: Jan 2005	Project No: 823	AMEND
Scale: 1:100	Drawing No:	
Date Plotted: 22-Mar-21	DA08	

