


Alterations and additions for:  
C & B RUSHTON

36 BEATTY STREET,  
BALGOWLAH HEIGHTS, 2093, NSW

LEGAL DESCRIPTION

ADDRESS: 36 BEATTY STREET, BALGOWLAH HEIGHTS  
LOT: 20A  
DP: 360345  
AREA: 802.6

CONSULTANTS

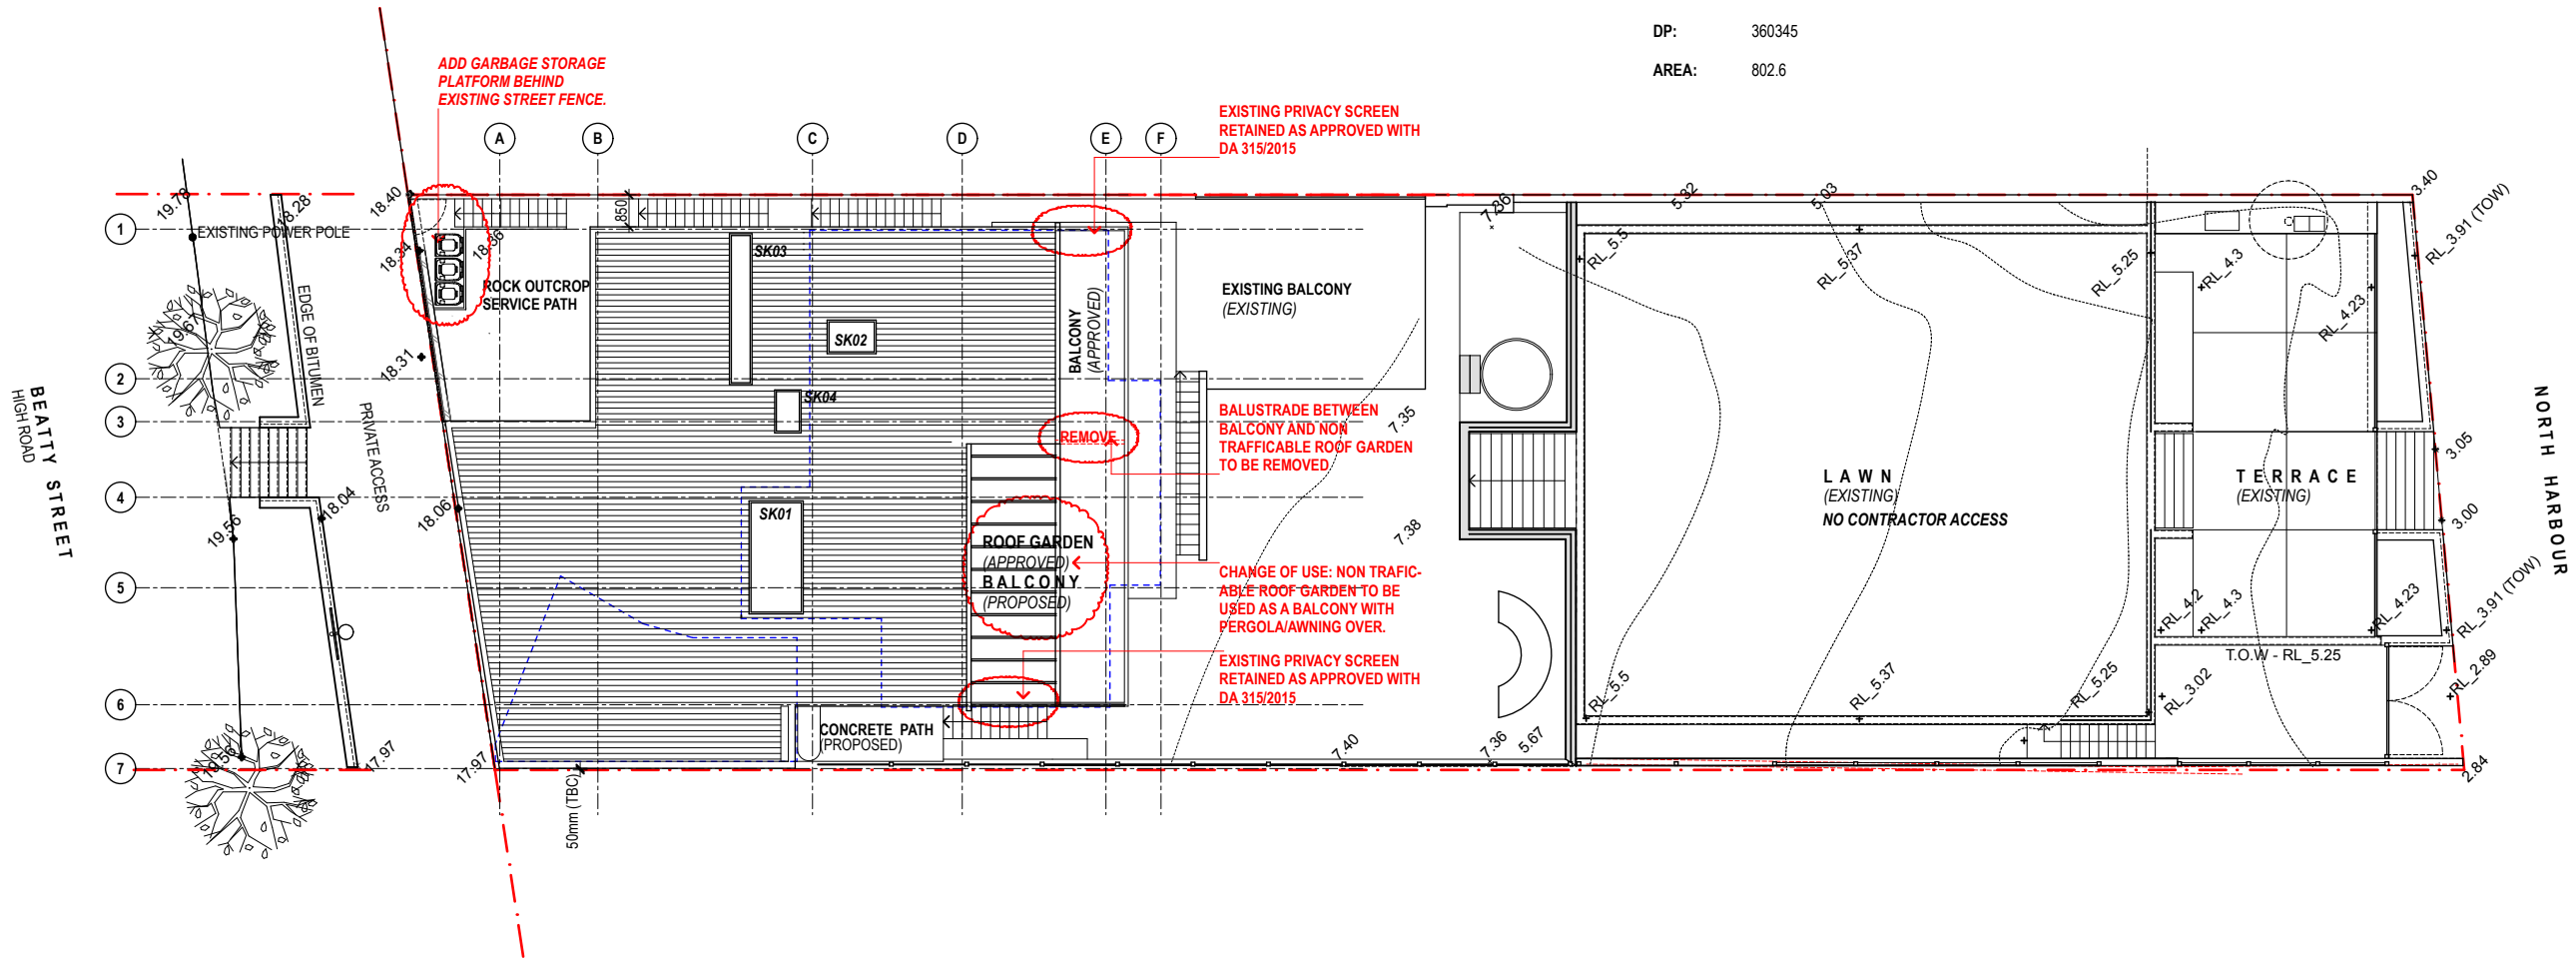

REVISIONS  
04.02.19\_S4.55\_A

CASE ORNSBY DESIGN PTY LTD.

M. +61 4 99 057 626  
E. case@caseornsbys.com  
W. caseornsbys.com

P.O.Box 154,  
Newport Beach  
2106, NSW

SCALE: 1 : 100@A3


DATE: 07.01.2019

PROJECT No: 031


SITE PLAN

S4.55.01\_A

This drawing is prepared for S4.55 only.  
Case Ormsby Design Pty Ltd. is not  
responsible for the accuracy of information  
provided by consultants.  
Copyright 2019  
This drawing is copyright and must not be  
retained, copied or used without the written  
consent of Case Ormsby Design Pty Ltd.

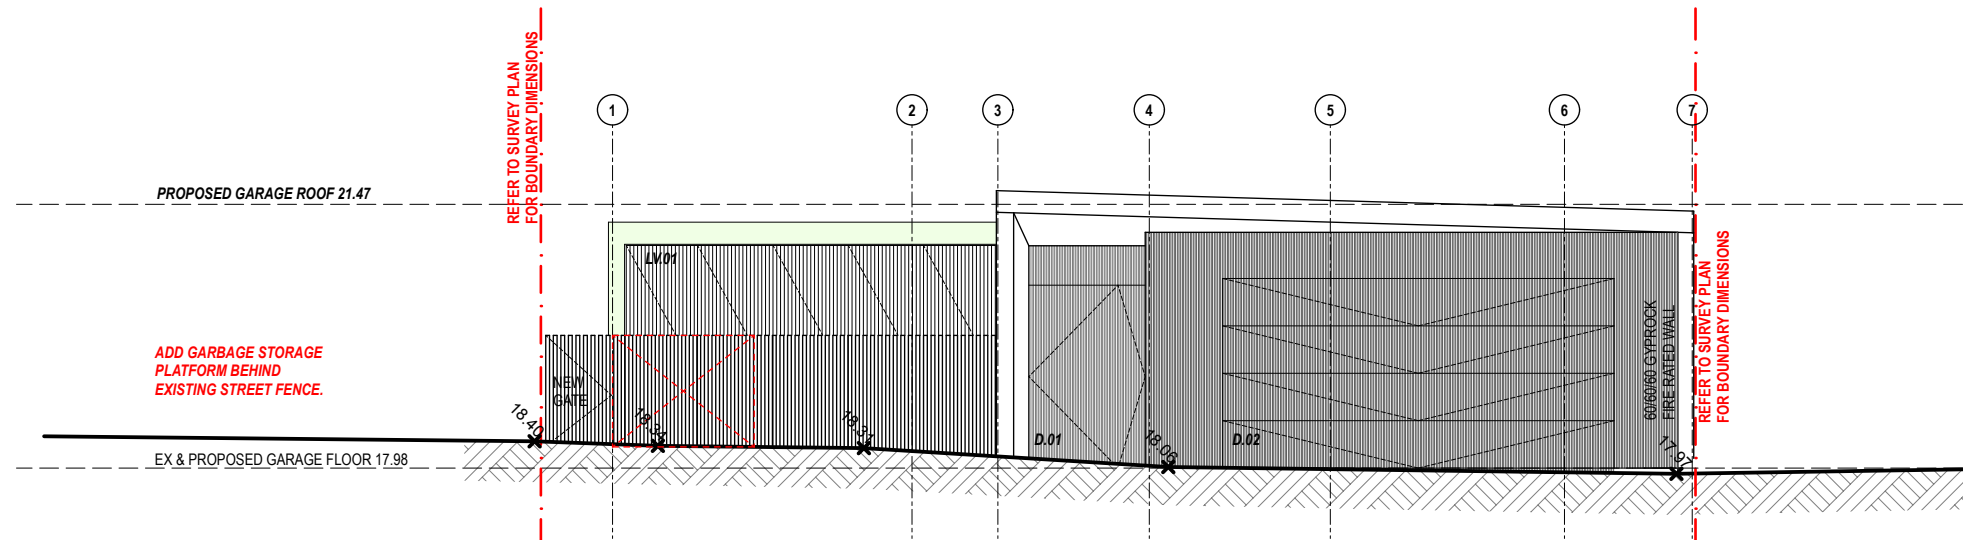

PROPOSED WEST ELEVATION (BEATTY STREET)  
SCALE 1:100

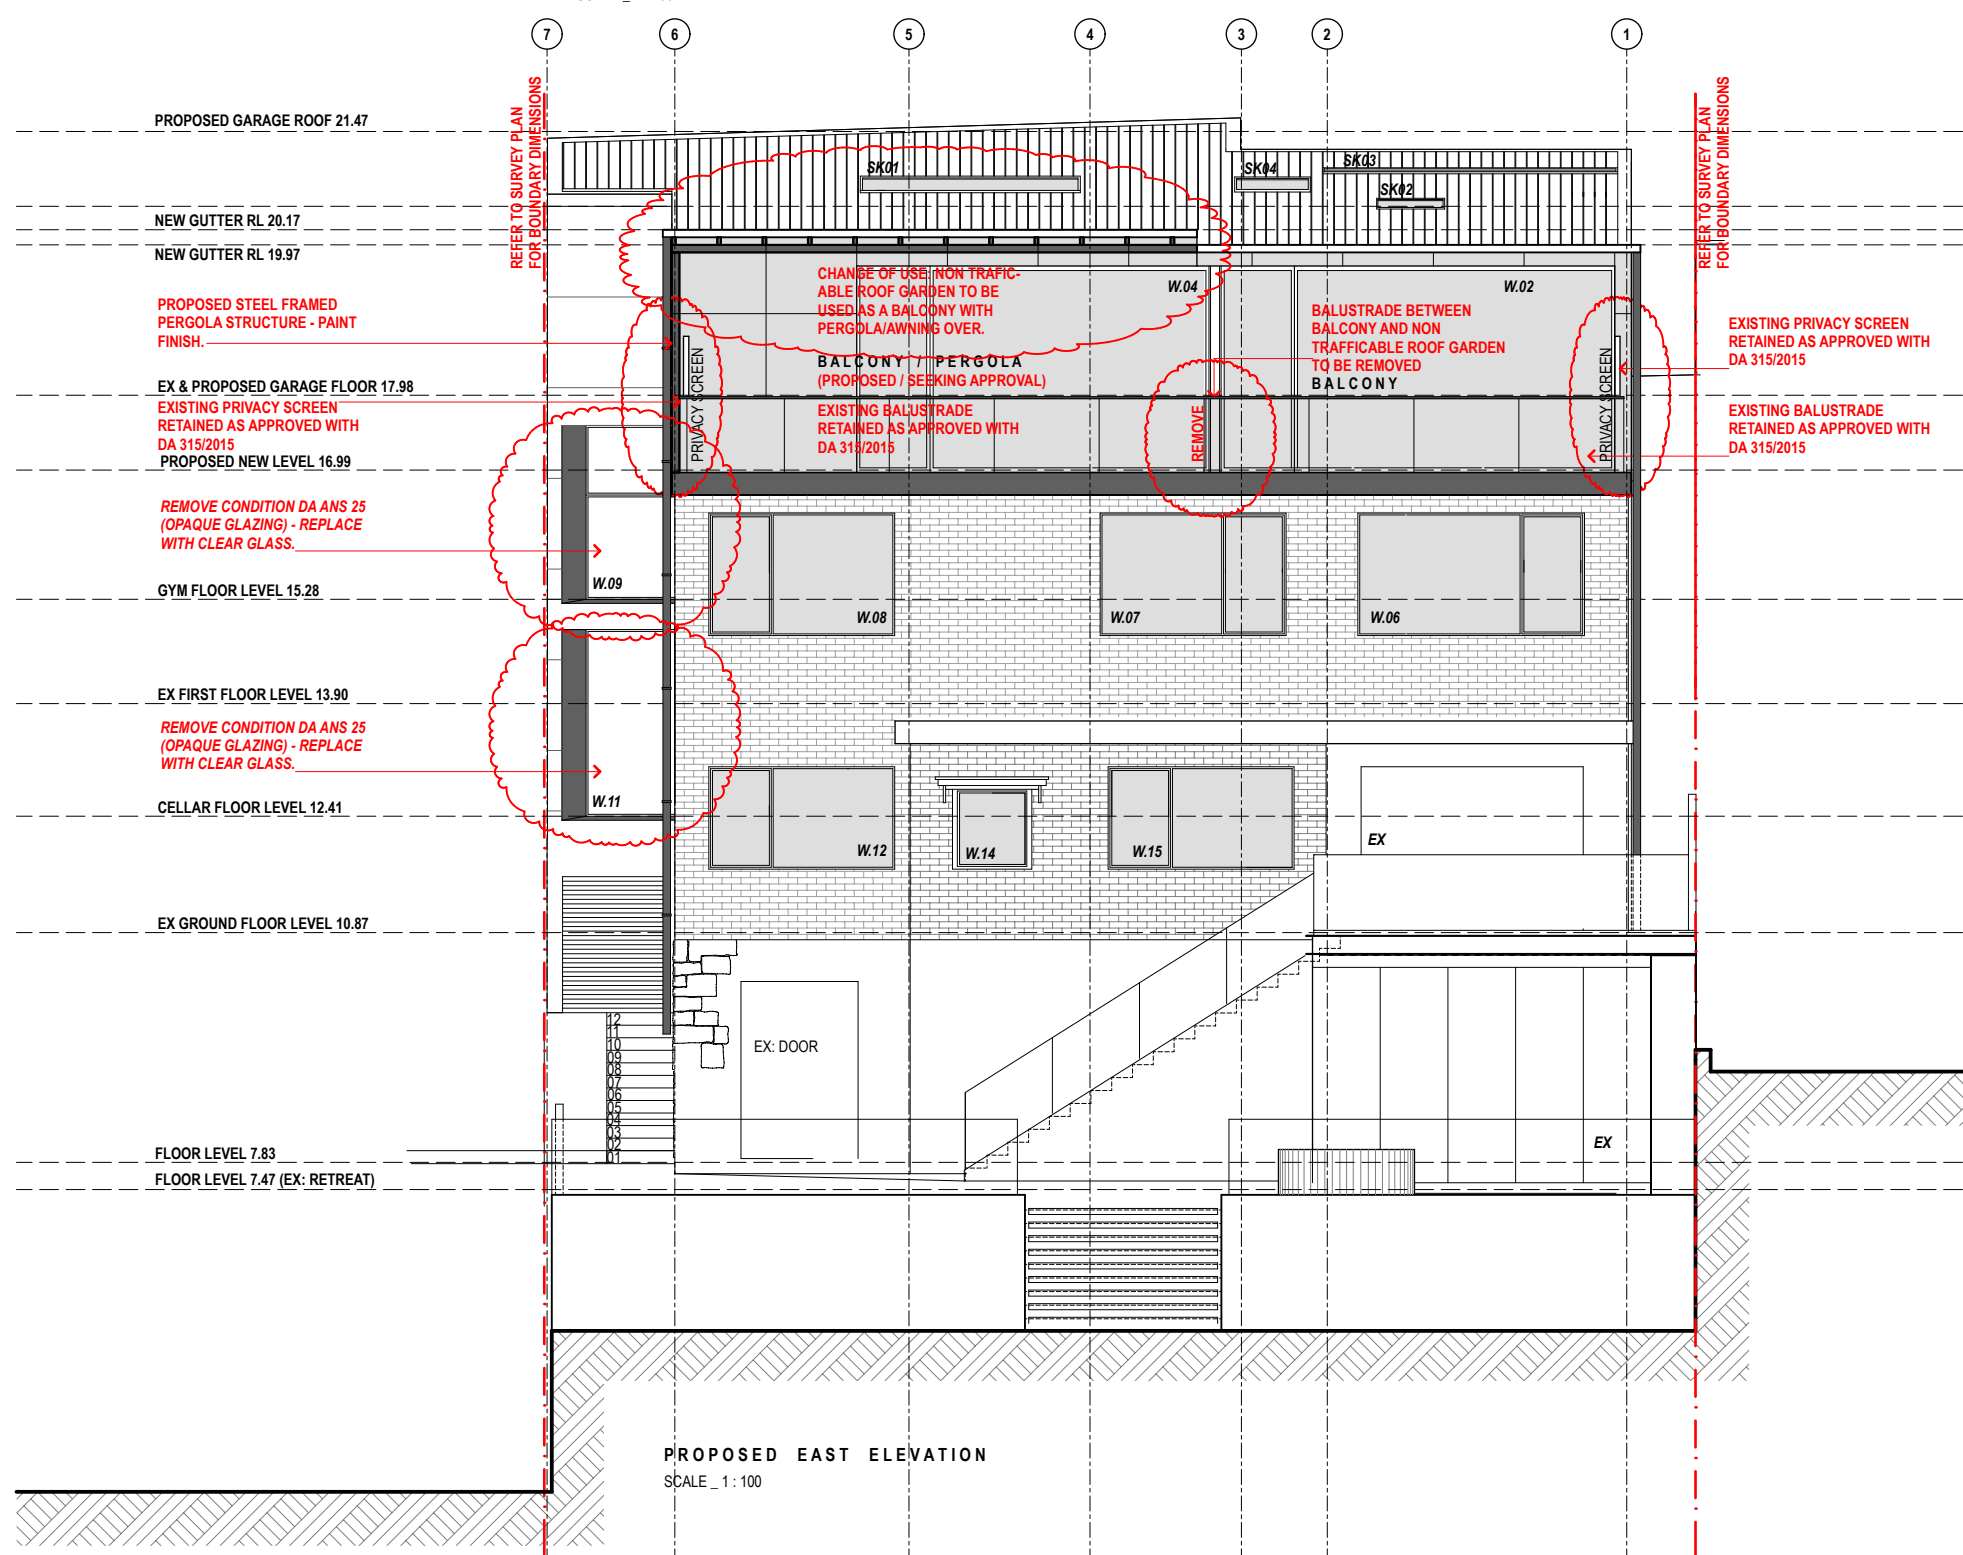

PROPOSED EAST ELEVATION  
SCALE 1:100

REVISIONS  
04.02.19\_S4.55\_A

CASE ORNSBY DESIGN PTY LTD.

M. +61 4 99 057 626  
E. case@caseornsbys.com  
W. caseornsbys.com

P.O. Box 154,  
Newport Beach  
2106, NSW

SCALE: 1:100@A3

DATE: 07.01.2019

PROJECT No: 031


PROPOSED ELEVATIONS:  
EAST & WEST

S4.55.07\_A

This drawing is prepared for S4.55 only.  
Case Ormsby Design Pty Ltd. is not  
responsible for the accuracy of information  
provided by consultants.  
Copyright 2019  
This drawing is copyright and must not be  
retained, copied or used without the written  
consent of Case Ormsby Design Pty Ltd.

Alterations and additions for:  
**C & B RUSHTON**  
36 BEATTY STREET,  
BALGOWLAH HEIGHTS, 2093, NSW

CONSULTANTS

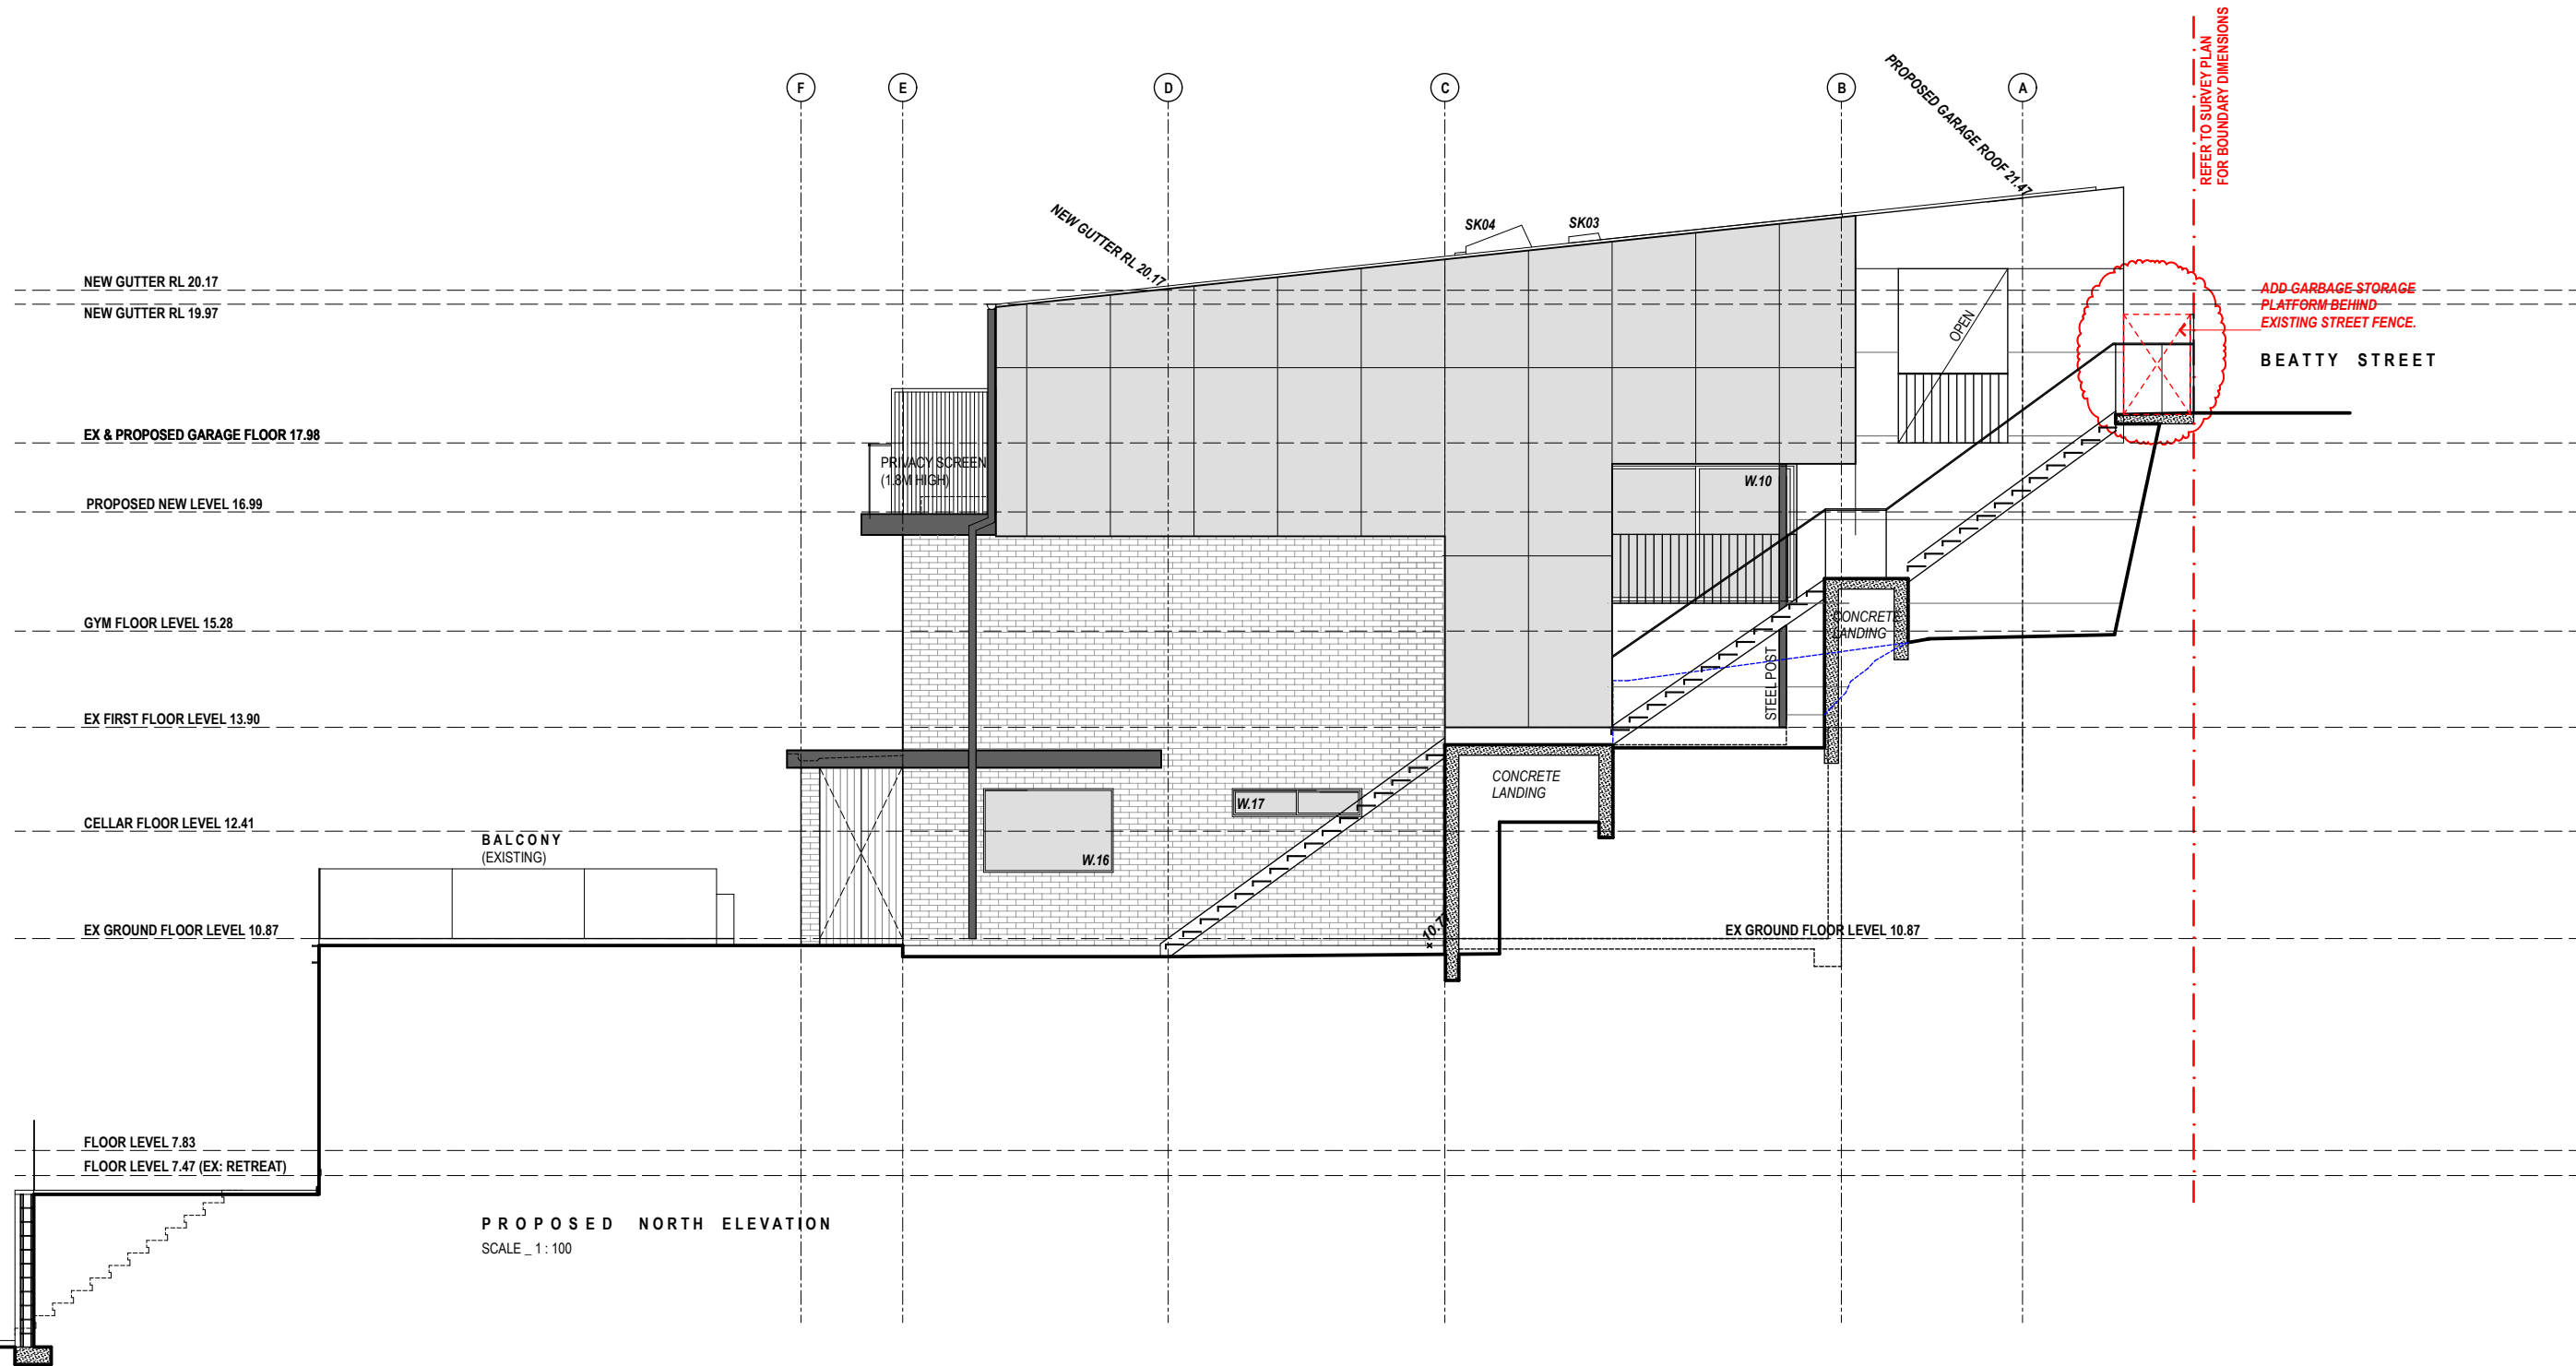

REVISIONS  
04.02.19\_S4.55\_A

CASE ORNSBY DESIGN PTY LTD.

M. +61 4 99 057 626  
E. case@caseornsbym.com  
W. caseornsbym.com

P.O.Box 154,  
Newport Beach  
2106, NSW

SCALE: 1:100@A3

DATE: 07.01.2019

PROJECT No: 031

**PROPOSED ELEVATION :**  
NORTH

**S4.55.08** A

This drawing is prepared for S4.55 only.  
Case Ornsby Design Pty Ltd. is not  
responsible for the accuracy of information  
provided by consultants.  
Copyright 2019  
This drawing is copyright and must not be  
retained, copied or used without the written  
consent of Case Ornsby Design Pty Ltd.

CONSULTANTS

REVISIONS  
04.02.19\_S4.55\_A

CASE ORNSBY DESIGN PTY LTD.

M. +61 4 99 057 626  
E. case@caseornsbys.com  
W. caseornsbys.com

P.O.Box 154,  
Newport Beach  
2106, NSW

SCALE: 1 : 100@A3

DATE: 07.01.2019

PROJECT No: 031

**PROPOSED ELEVATION :**  
SOUTH & SECTION A

**S4.55.09** A

This drawing is prepared for S4.55 only.  
Case Ormsby Design Pty Ltd. is not  
responsible for the accuracy of information  
provided by consultants.  
Copyright 2019  
This drawing is copyright and must not be  
retained, copied or used without the written  
consent of Case Ormsby Design Pty Ltd.

