Sent:
 5/02/2019 2:50:03 PM

 Subject:
 Re: 7 Carlton St DA

 Attachments:
 ISSUE B 19.01.17 H.pdf;

Hi Ben,

Hope you had a good break.

I mentioned to Julie early today the Drainage concept plan we submitted in Early Jan was an out-of-date version.

Attached is the updated drawings and if possible would be good to superseed the old ones on your system to avoid any confusion.

Let me know if there is anything you need to assist with the assessment.

Regards,

Brad Dorn 0422 986372

From: Benjamin Price

Sent: Tuesday, 5 February 2019 11:12 AM

To: brad dorn; Julie Edwards **Subject:** RE: 7 Carlton St DA

Hi Brad,

Thankyou for your email, we will get the application re-assigned to myself.

Kind Regards,

Benjamin Price

Planner

Development Assessment Manly/Dee Why t 02 9976 1493 benjamin.price@northernbeaches.nsw.gov.au northernbeaches.nsw.gov.au



From: brad dorn [mailto:brad dorn@hotmail.com]

Sent: Tuesday, 5 February 2019 10:48 AM

To: Julie Edwards; Benjamin Price

Subject: 7 Carlton St DA

Hi Julie,

Left a message for you, was just ringing in regards to re-notification letter I received. Am happy to re-pin the yellow sign today, just had a few queries.

Also thought it helpful to give you a brief history of the project. Ben Price has been handling a previous DA submission for this project and last year we have been through a significant design process together with the heritage office at Manly (Zoran) to find the right balance that achieves desired client outcome whilst addressing Zoran's heritage concerns. Am conscious of trying to retain consistency of the DA assessment considering we have received in principle support for the scheme so long as we could meet the heritage considerations.

Let me know when convenient to discuss.

Regards,

Brad Dorn 0422 986372

Northern Beaches Council

Northern Beaches Council
PLEASE CONSIDER THE ENVIRONMENT BEFORE PRINTING THIS EMAIL. This email and any materials contained or attached to it ("Contents") may contain confidential information. If you are not the intended recipient contact the sender immediately, delete the communication from your system and destroy any copies. The contents may also be subject to copyright. Any unauthorised copying, disclosure or distribution of the contents is strictly prohibited. Any views expressed in the contents are those of the individual sender, except where the sender specifically states them to be the views of Northern Beaches Council. Northern Beaches Council makes no implied or express warranty that the integrity of this communication has been maintained. The contents may contain errors, computer viruses or have been subject to interference in transmission. Northern Beaches Council.

Northern Beaches Council

GENERAL NOTES


- 1. THE PLUMBER / DRAINER SHALL INSPECT THE SITE AND CONFIRM THE EXISTING SITE STRUCTURES, SERVICES AND CONDITIONS PRIOR TO PROCEEDING, IF ANY DISCREPANCIES FOUND, CONTACT THE ENGINEER FOR DISCUSSION.
- 2. ALL WORKS TO BE CARRIED OUT IN ACCORDANCE WITH RELEVANT AUSTRALIAN STANDARDS, BUILDING CODE OF AUSTRALIA AND LOCAL GOVERNMENT'S REQUIREMENTS. IT IS THE RESPONSIBILITY OF THE PLUMBER/ DRAINER TO OBTAIN ANY APPROVALS/ PERMITS/ LICENSES ISSUED BY THE AUTHORITIES PRIOR TO PROCEEDING WITH STORMWATER WORKS.
- 3. UNLESS NOTED AS OTHERWISE, ALL DOWNPIPES TO BE \$\phi\$100 ROUND (OR 100x75) RECTANGULAR) AND FULLY SEALED: ALL STORMWATER PIPES TO BE \$\phi\$100 SEWER GRADE AND LAID AT 1% MIN. FALL. ALL MATERIALS USED IN THE WORK SHALL BE NEW AND CONFORM WITH RELEVANT AUSTRALIAN STANDARDS AND BEAR THE REQUIRED STANDARDS MARK.
- 4. LOCATION OF STORMWATER SYSTEMS, INCLUDING DOWNPIPES, PIPES, PITS AND RAINWATER TANK ARE INDICATIVE ONLY. EXACT LOCATION SHALL BE DETERMINED ON SITE TO SUIT SITE CONDITIONS.
- 5. SUB-SOIL DRAINS FOR RETAINING WALL SHALL BE INSTALLED BY THE BUILDER AND CONNECTED TO STORMWATER LINES. ALL AGG. LINES SHALL BE 100mm DIA., UNLESS NOTED OTHERWISE.
- 6. LEVELS ARE APPROXIMATE ONLY. THE PLUMBER/ DRAINER SHALL CONFIRM THE LEVELS PRIOR TO PROCEEDING. IF ANY DISCREPANCIES FOUND. CONTACT THE ENGINEER FOR DISCUSSION.
- 7. INSPECTION AND CERTIFICATION, IF REQUIRED, SHALL BE DONE PRIOR TO BACKFILLING. ALLOW 24 HOUR NOTICE FOR THE ENGINEER TO CARRY OUT INSPECTION.
- 8. ANY DAMAGE TO SERVICES DURING CONSTRUCTION SHALL BE REPAIRED IMMEDIATELY AT THE PLUMBER / DRAINER'S OWN EXPENSE.
- 9. THESE DRAWINGS ARE TO BE READ IN CONJUNCTION WITH:
- ARCHITECTURAL PLAN BY ..., PROJECT/JOB No. ..., REVISION/ISSUE No. ..., DATED ...

BASIX REQUIREMENTS

THIS DEVELOPMENT IS AN ALTERATIONS AND ADDITIONS TO AN EXISTING SINGLE DWELLING ONLY. THERE IS NO COMMITMENT TO RAINWATER REUSE UNDER BASIX CERTIFICATE.


OSD REQUIREMENTS

THIS DEVELOPMENT IS AN ALTERATIONS AND ADDITIONS TO AN EXISTING SINGLE DWELLING ONLY. DUE TO THAT THE TOTAL IMPERVIOUS AREA NOT BEING INCREASED, OSD IS NOT REQUIRED.

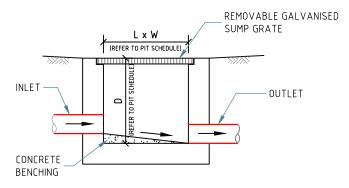

GRATED PIT DETAILS

SCALE 1:20

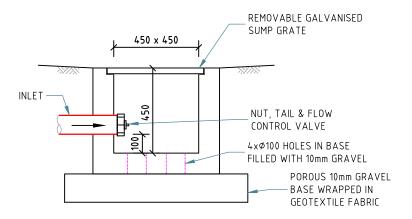


CLEAN-OUT/FIRST FLUSH PIT DETAILS

SCALE 1:20

MINIMUM PIPE COVER (FROM FINISHED SURFACE TO TOP OF PIPE)		
	MINIMUM COVER (mm)	
LOCATION	CAST/DUCTILE IRON GAL STEEL	OTHER AUTHORISED PRODUCTS (~)
1. NOT SUBJECT TO VEHICULAR LOADING: A. WITHOUT PAVEMENT i. FOR SINGLE DWELLING	0	100
ii. OTHER THAN SINGLE DWELLING B. WITH PAVEMENT OF BRICK/UNREINFORCED CONCRETE	0 (~~)	300 50(~~)
2. SUBJECT TO VEHICULAR LOADING: A. OTHER THAN ROAD: i. WITHOUT PAVEMENT ii. WITH PAVEMENT OF:	300	450
- REIFORCED CONC. FOR HEAVY VEHICLE - BRICK/UNREINF. CONC. LIGHT VEHICLE B. ROAD i. SEALED ii. UNSEALED	0(~~#) 0(~~#) 300 300	100(~~#) 75(~~#) 500(#) 500(#)
3. SUBJECT TO CONSTRUCTION VEHICLE OR IN ENBANKMENT CONDITION	300	500(#)
(~) INCLUDES OVERLAY ABOVE THE TOP OF THE PIPE OF NOT LESS THAN 50mm THICK		

- (~~) BELOW THE UNDERSIDE OF THE PAVEMENT
- (#) SUBJECT TO COMPLIANCE WITH AS1762, AS2033, AS/NZS2566.1, AS3725 OR AS4060

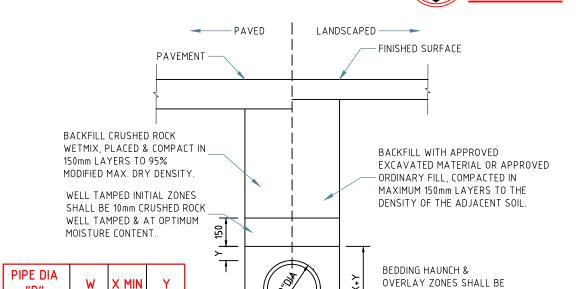

www.dialbeforeyoudig.com.au

10mm CRUSHED ROCK WELL

TAMPED & AT OPTIMUM


MOISTURE CONTENT.

BEFORE YOU DIG

UPVC PIPE TRENCH BACKFILL TYP. DETAILS

75

75

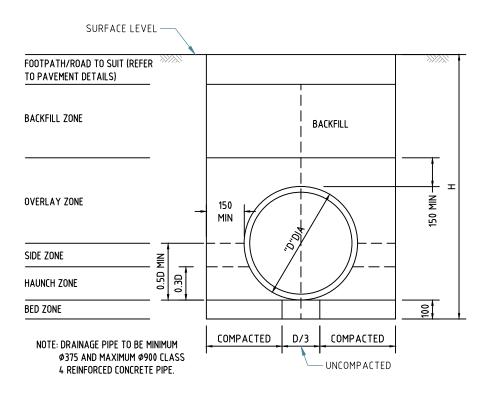

CONCRETE PIPE TRENCH BACKFILL TYP. DETAILS

ADDRESS: 7 CARLTON STREET, MANLY

SCALE 1:20

PROJECT: PROPOSED ALTERATIONS AND ADDITIONS

All dimensions are in millimetres. Do not scale the drawing. Use written dimensions. Dimensions must be confirmed prior to commencement. Location of services are approximate only. Dial 1100 before any

excavation or demolition.

Revisions Original issue Designed: DL,HL Checked: HL

Quoc Huy Nguyen PhD (Eng), MIEAust, CPEng, NER Reg. No. 208 2513

Approved:



NITMA CONSULTING PTY LTD PO Box 43. West Rvde NSW 1685 M: 0434 284 585 E: admin@nitma.com.au

"D"

100-150

225-300

300

600

75

75


W: nitma.com.au

LGA: NORTHERN BEACHES COUNCIL

NOTES & STANDARD DETAILS

Project No: 3484H Issue: B Date: 17.01.2019 Sheet No: 1 of 3



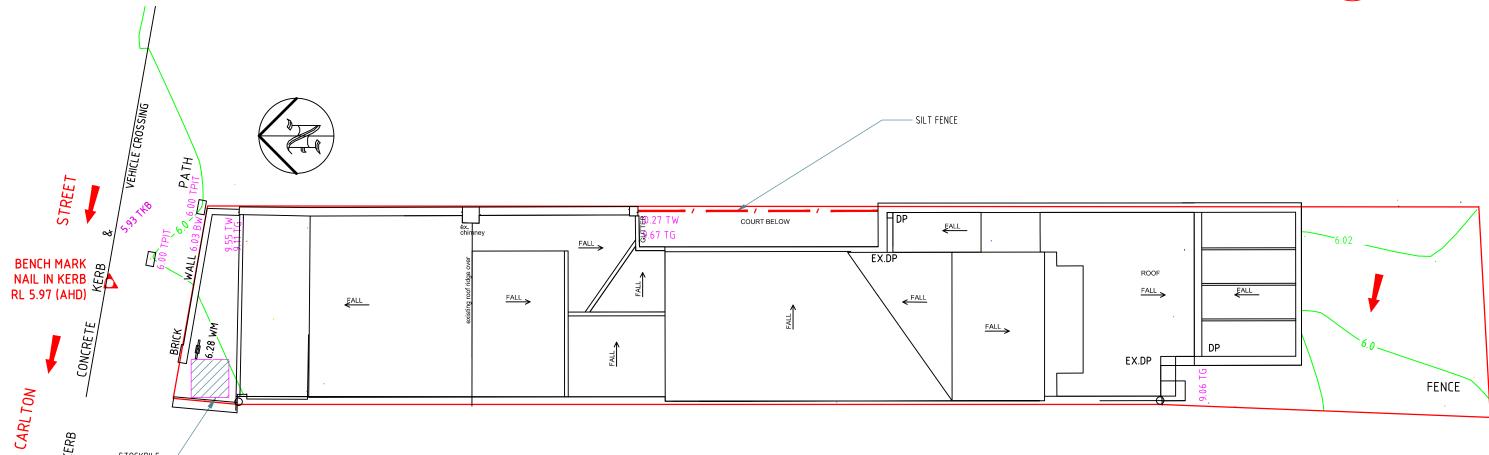

EROSION AND SEDIMENT PLAN


SCALE 1:100

NOTES:

- 1. ALL EROSION AND SEDIMENT CONTROL MEASURES TO BE INSPECTED AND MAINTAINED DAILY BY SITE MANAGER
- 2. MINIMISE DISTURBED AREA

STOCKPILE

- 3. ALL STOCKPILES TO BE CLEAR FROM DRAINS, GUTTERS AND FOOTPATH
- 4. DRAINAGE IS TO BE CONNECTED TO STORMWATER SYSTEM AS SOON AS POSSIBLE
- 5. ROADS AND FOOTPATH TO BE SWEPT DAILY
- 6. KERB SIDE INLET TO BE PROTECTED WITH FABRIC FILLED WITH GRAVEL

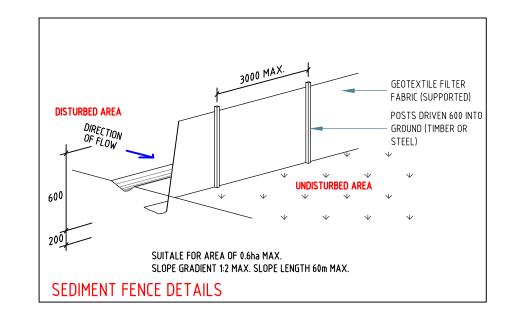

(')	All dimensions are in millimetres. Do not
⋖	scale the drawing. Use written dimensions
size:	Dimensions must be confirmed prior to
	commencement. Location of services are
Paper	approximate only. Dial 1100 before any
Pal	excavation or demolition.

Revisions		
Original issue		
Designed: DL HI	Checked: HI	



Approved:

Quoc Huy Nguyen

PhD (Eng), MIEAust, CPEng,

NER Reg. No. 208 2513


NITMA CONSULTING PTY LTD PO Box 43, West Ryde NSW 1685 M: 0434 284 585 E: admin@nitma.com.au W: nitma.com.au

PROJECT: PROPOSED ALTERATIONS AND ADDITIONS ADDRESS: 7 CARLTON STREET, MANLY LGA: NORTHERN BEACHES COUNCIL


EROSION & SEDIMENT CONTROL PLAN

Project No: 3484H Issue: B Date: 17.01.2019 Sheet No: 2 of 3



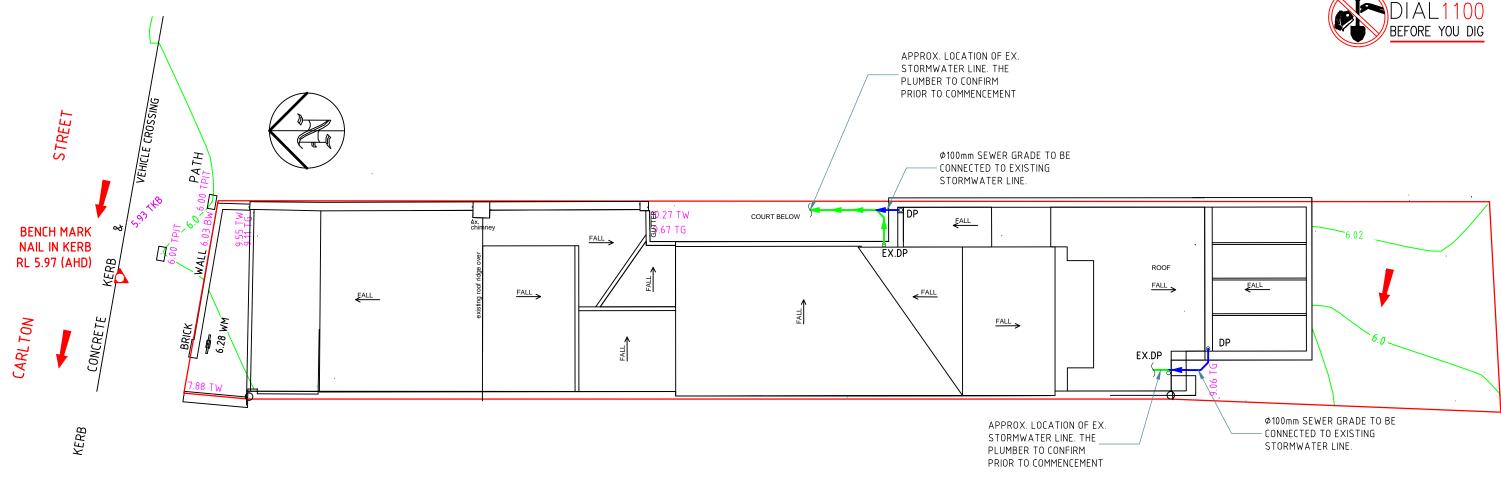

DRAINAGE PLAN SCALE 1:100

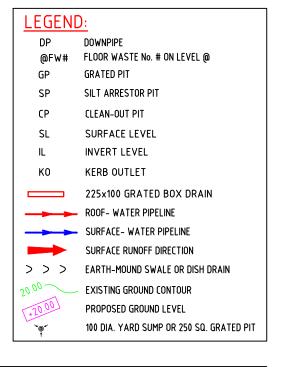

(3)	All dimensions are in millimetres. Do not
⋖	scale the drawing. Use written dimensions
size:	Dimensions must be confirmed prior to
.is	commencement. Location of services are
Paper	approximate only. Dial 1100 before any
Ра	excavation or demolition.

Revisions		
Original issue		
Designed: DL,HL	Checked: HL	

Approved:

Quoc Huy Nguyen PhD (Eng), MIEAust, CPEng, CONSULTING © Copyright. All rights reserved. NER Reg. No. 208 2513

NITMA CONSULTING PTY LTD PO Box 43, West Ryde NSW 1685 M: 0434 284 585 E: admin@nitma.com.au W: nitma.com.au

PROJECT: PROPOSED ALTERATIONS AND ADDITIONS ADDRESS: 7 CARLTON STREET, MANLY LGA: NORTHERN BEACHES COUNCIL

DRAINAGE PLAN

Project No: 3484H

Issue: B Date: 17.01.2019 Sheet No: **3** of 3