

Boundary 185.827m 27° 34' 06"


Boundary 4.325m 227° 43' 11"

Boundary 100.687 117° 32' 58"

Boundary 37.458m 237° 32' 00"

Boundary 201.427m 27° 33' 50"

Morgan Rd

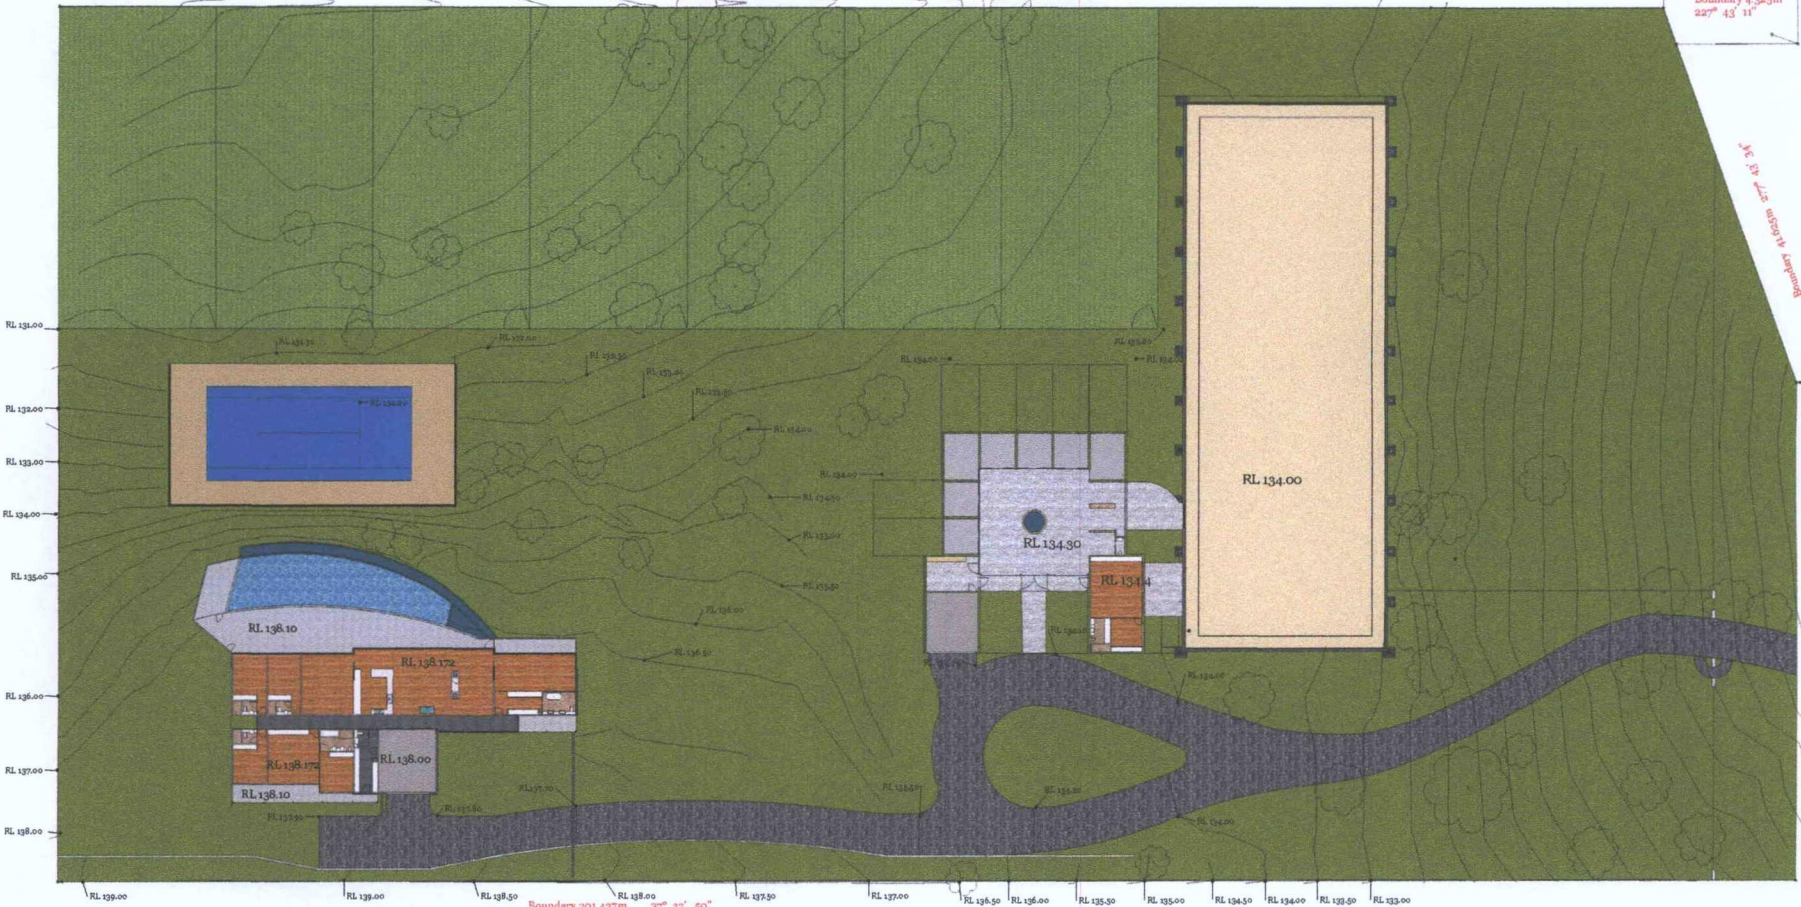

Finished Levels

MJ Shepherd & Co Pty Ltd


Client K & P Shaw
 Project 170 Morgan Rd Belrose
 lot 170
 DP 752038

Scale 1:500
 Job No. 2013/1109
 Date July 2013

Notification Plan

REVISIONS		
NO	DATE	REMARKS
1	12/07/13	Issued for DA
2	11/12/13	Issued for Section 96
3	-/-/-	-
4	-/-/-	-
5	-/-/-	-

B 011

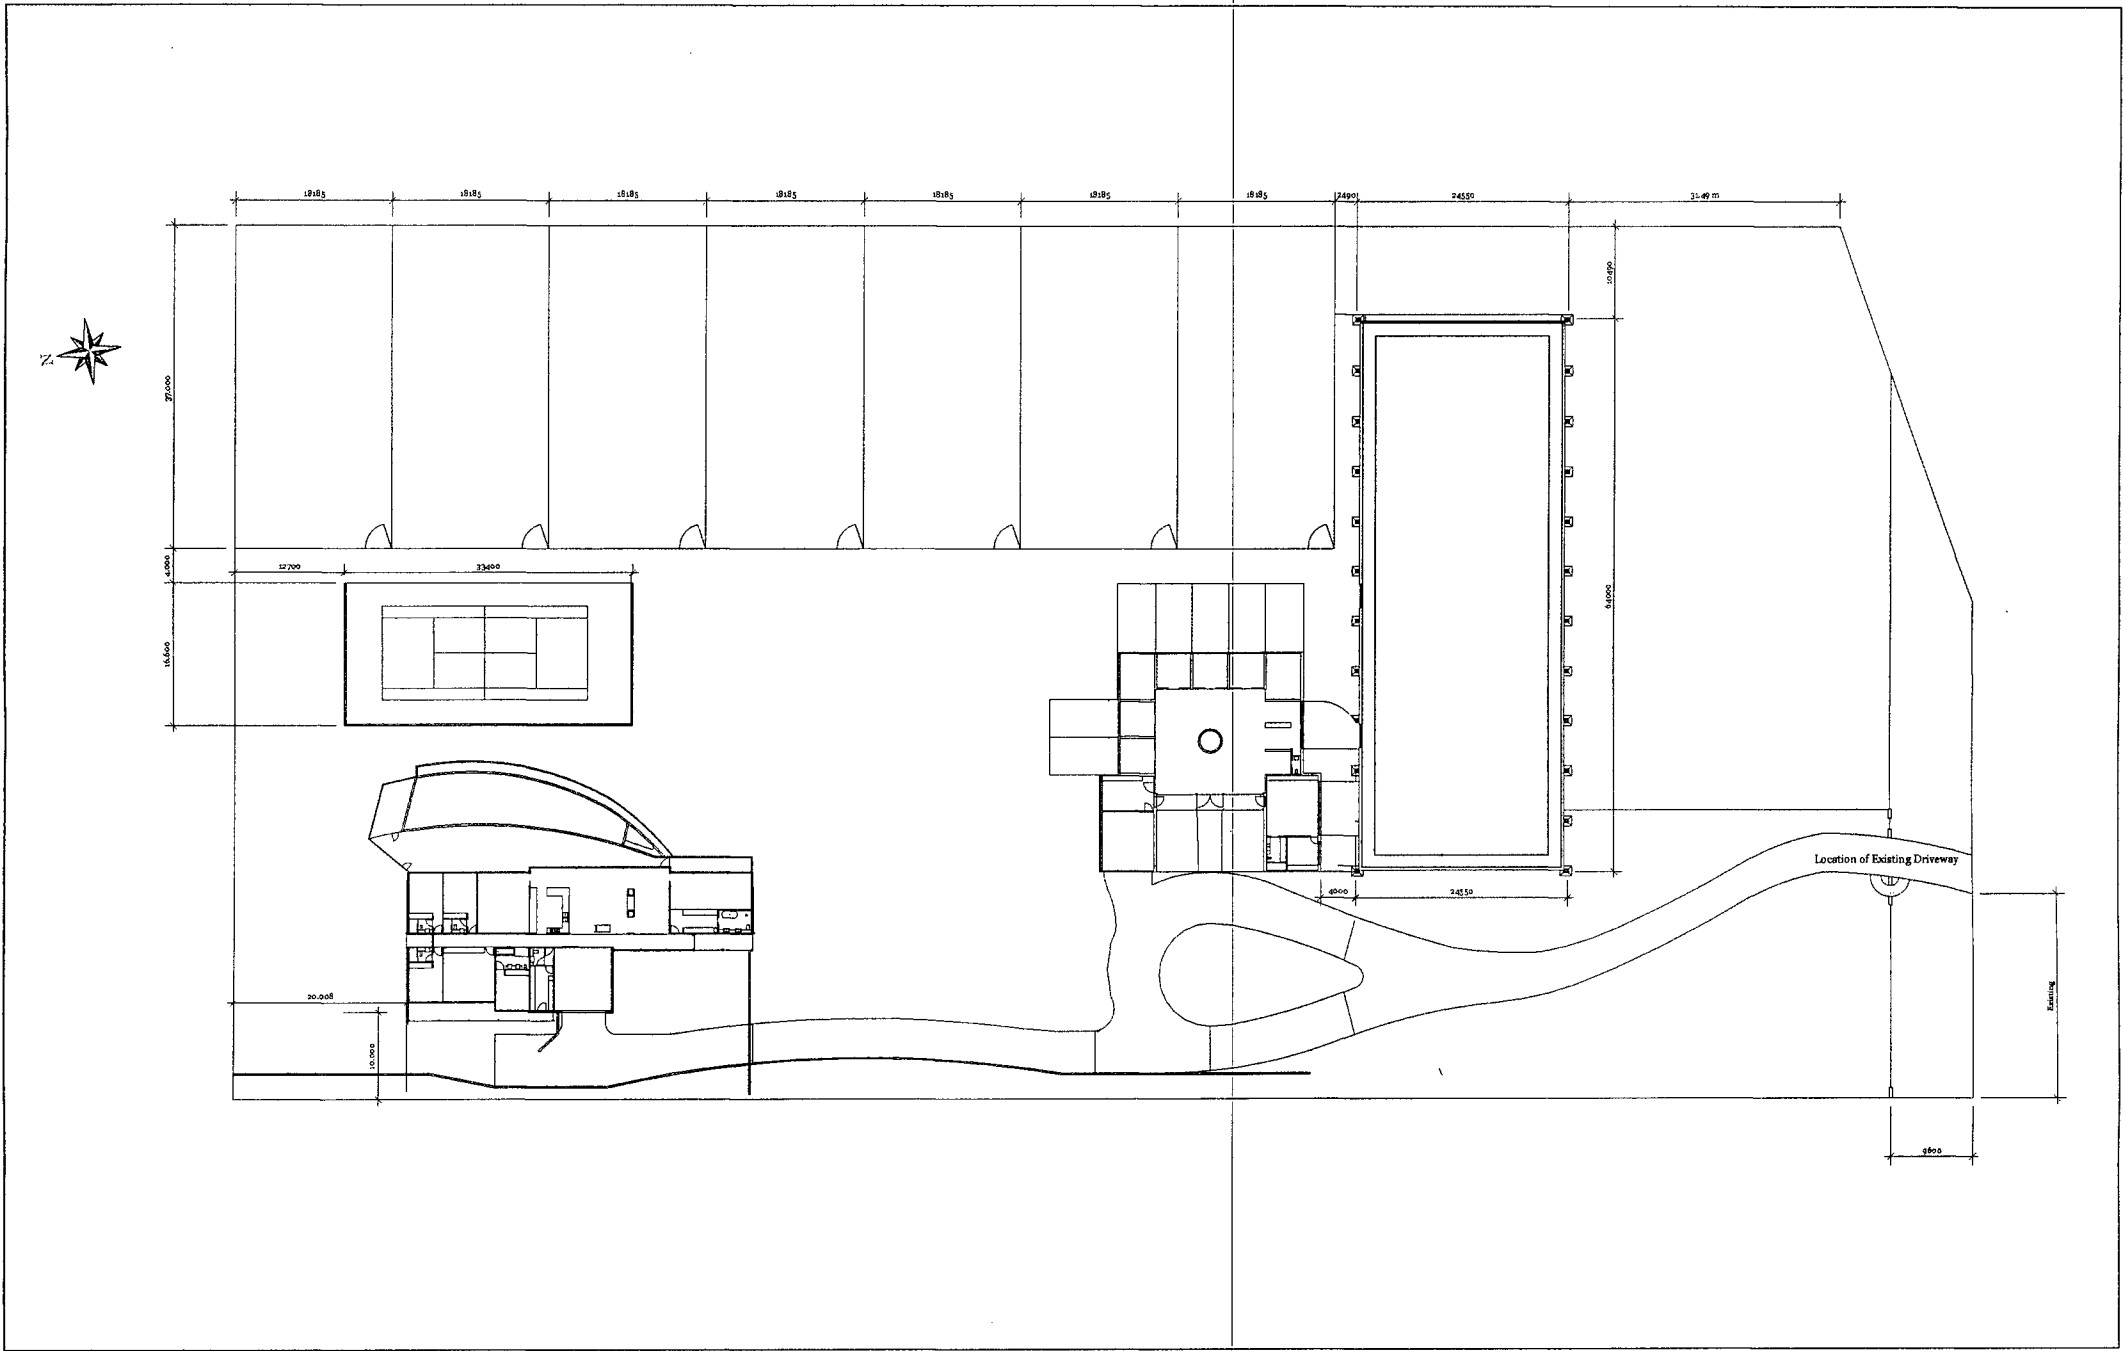

MJ Shepherd & Co Pty Ltd





Client: K & P Shaw
 Project: 170 Morgan Rd Belrose
 lot 170
 DP 752038

Scale: 1:500
 Job No: 2013/1109
 Date: July 2013

Notification Plan

REVISIONS	
NO	REMARKS
1	12/07/13 Issued for DA
2	11/12/13 Issued for Section 95
3	-
4	-
5	-

B 011

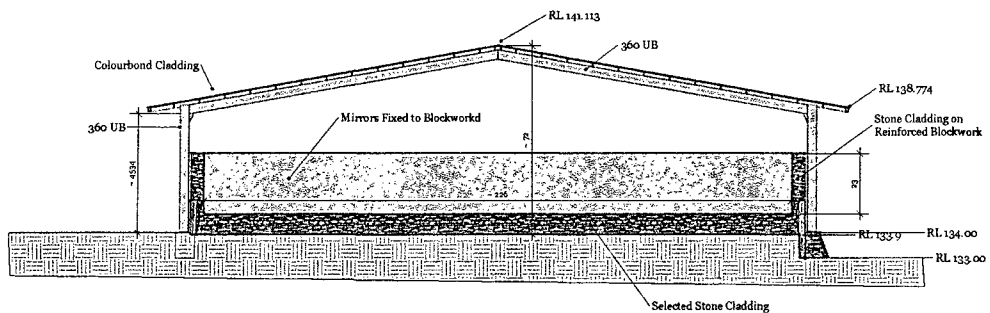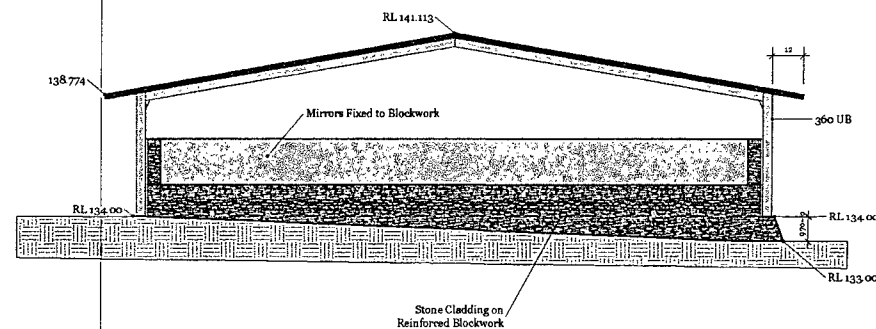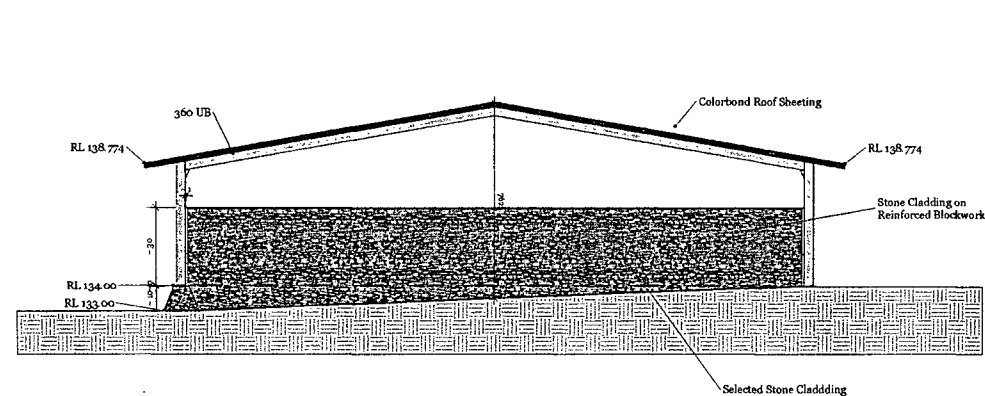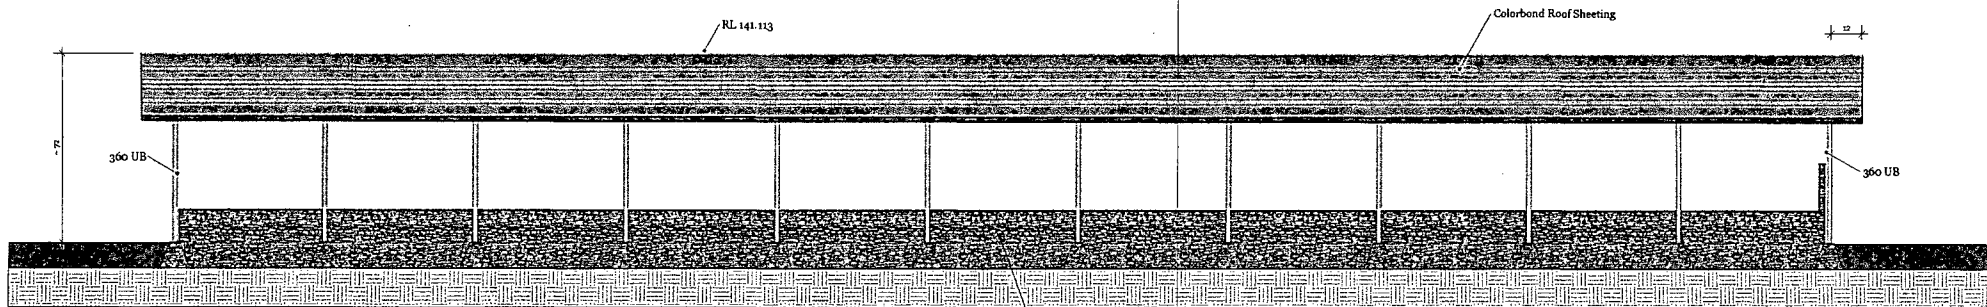

MJ Shepherd & Co Pty Ltd

Client: K & P Shaw
 Project: 170 Morgan Rd Belrose
 lot 170
 DP 752038




Scale: 1:500
 Job No: 2013/1109
 Date: July 2013

Notification Plan

REVISIONS		
NO	DATE	REMARKS
1	12/07/13	Issued for DA
2	11/12/13	Issued for Section 96
3	-	-
4	-	-
5	-	-

O11

B

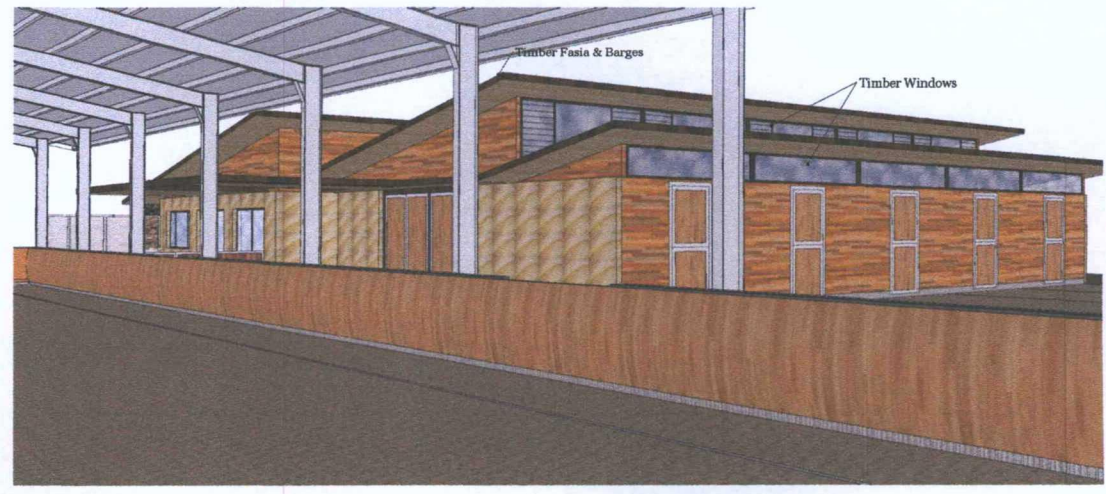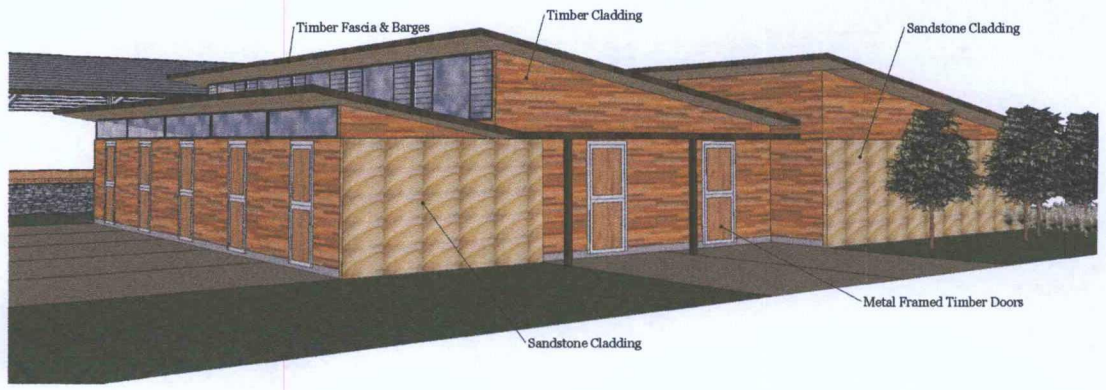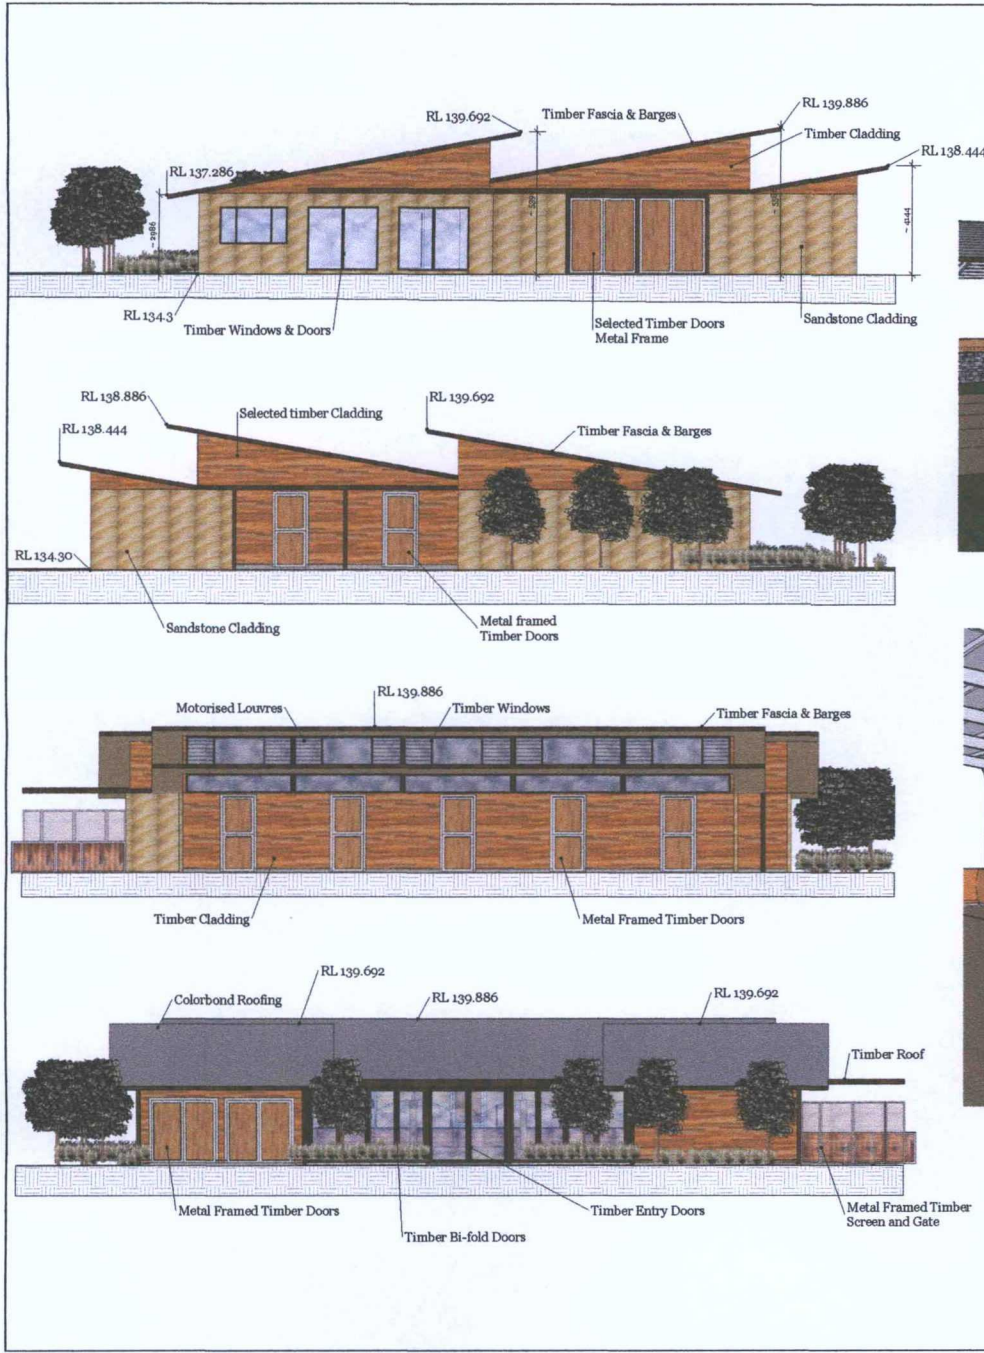

MJ Shepherd & Co Pty Ltd


Client **K & P Shaw**
 Project **170 Morgan Rd Belrose lot 170 DP 752038**

Scale **1:500**
 Job No. **2013/1109**
 Date **July 2013**


Notification Plan

REVISIONS	
MM/DD/YY	REMARKS
12/07/13	Issued for DA
11/12/13	Issued for Section 96


B 011

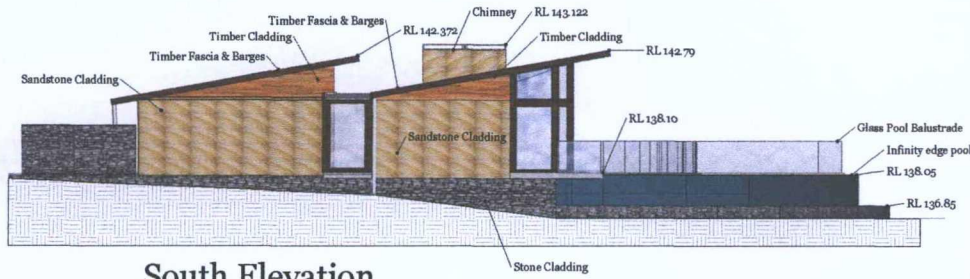


South Elevation

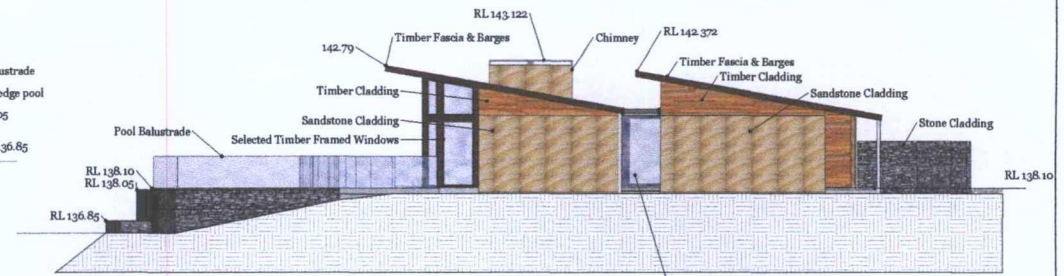


North Elevation

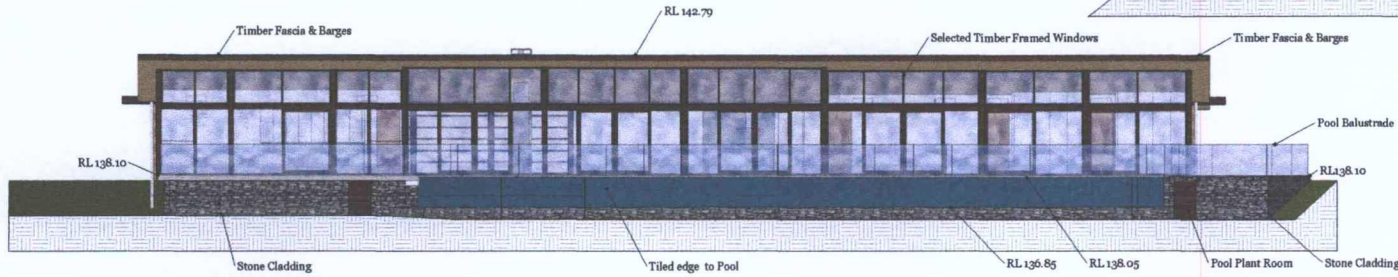


East Elevation

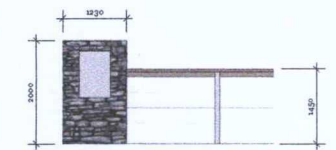


Meter Box elevation

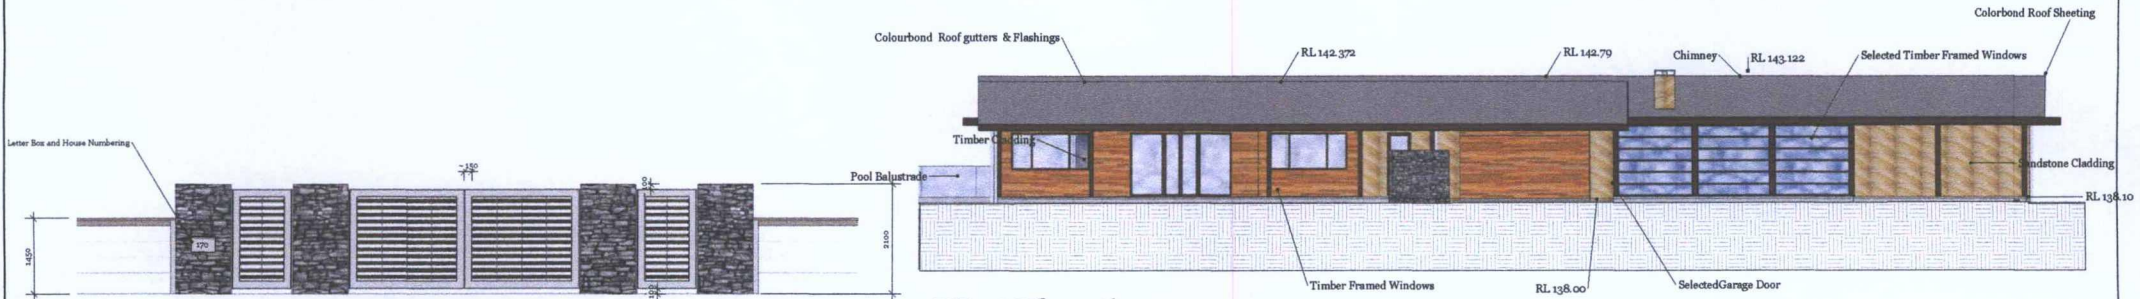

West Elevation

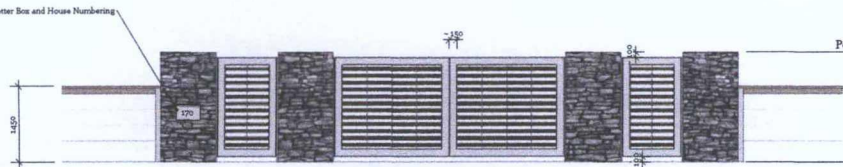

Entry Gate Elevation

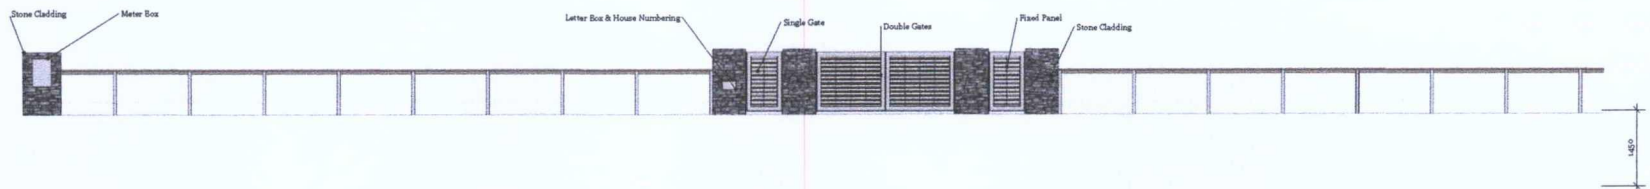

Front Entry Gate Elevation

MJ Shepherd & Co Pty Ltd

Client: K & P Shaw
 Project: 170 Morgan Rd Belrose
 lot 170
 DP 752038

Scale: 1:500
 Job No: 2013/1109
 Date: July 2013

Notification Plan

REVISIONS	
MM/DD/YY	REVISIONS
12/07/13	Issued for DA
11/12/13	Issued for Section 96
3	
4	
5	

O11

B