



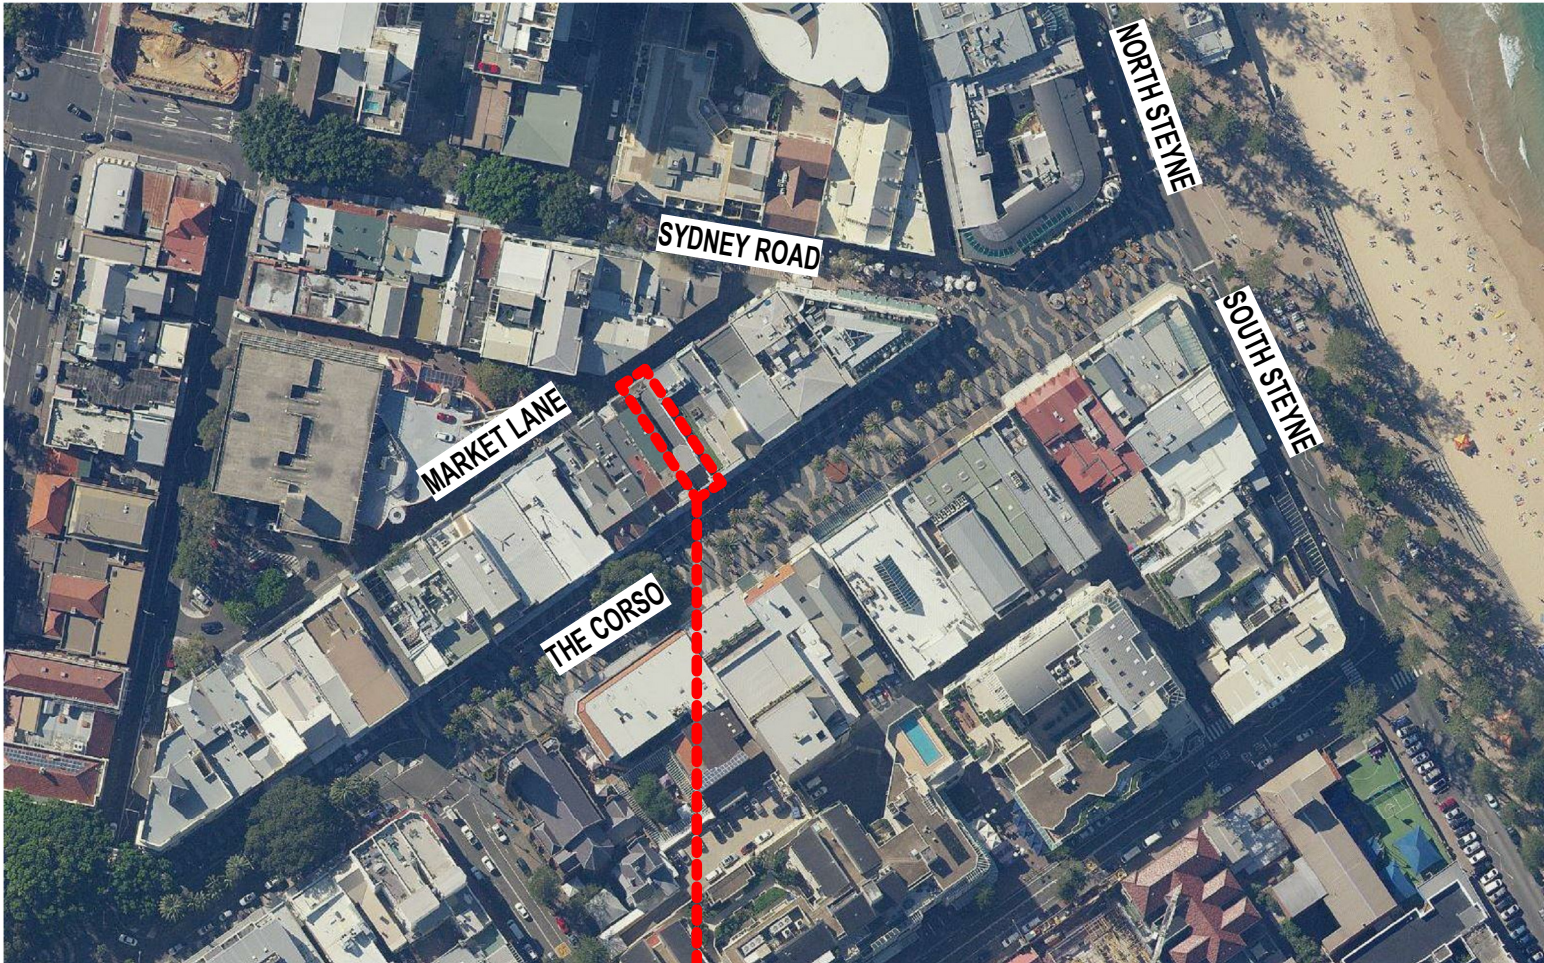

51 THE CORSO


MARKET LANE

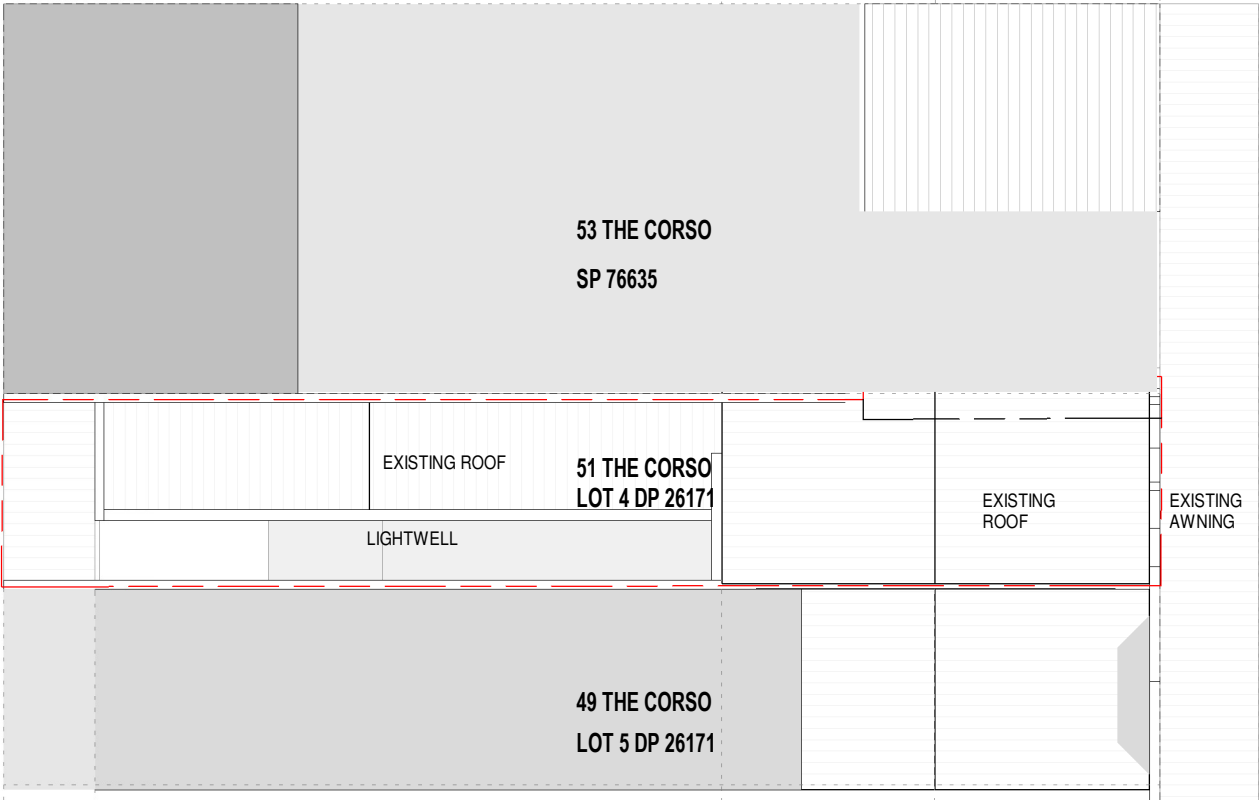

THE CORSO

ROOF & SITE PLAN
SCALE 1:200@A3

LOCATION PLAN
NOT TO SCALE

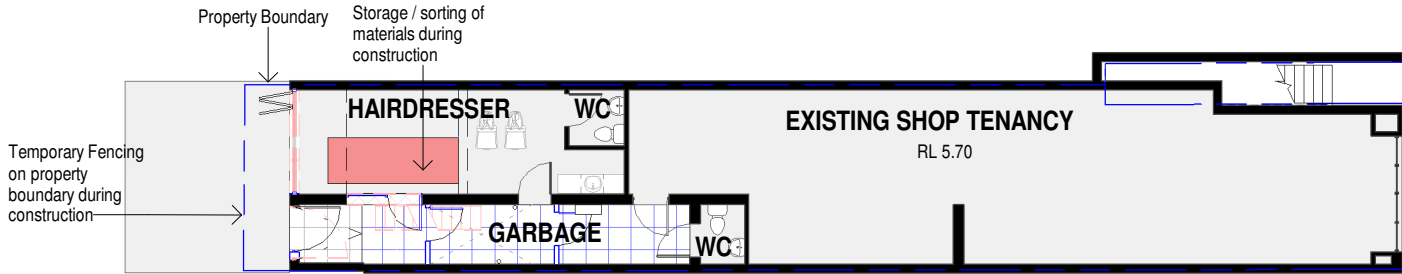


CONSTRUCTION PLAN
SCALE 1:200@A3

General Notes:
*Any discrepancies to be brought to Architects attention
*Use figure dimensions in preference to scaling
*Only scale under direction from architect
*Builder to examine site and verify conditions and dimensions
*This drawing remains the property of the Architect
*Client is granted conditional license to use the drawings
*Transfer of the License is prohibited
*Architect reserves the right to terminate the license
*Electronic data transfer should be scanned for viruses before use
*Any loss or damage (including consequential damage) caused to the recipient of electronic data, by its direct or indirect use, is not the liability of the Architect
*Refer to hard copies for accuracy of electronic data
*Copyright reserved by the Architect

B
A
Issue

15/02/21
9/02/21
Date

DEVELOPMENT APPLICATION
CLIENT REVIEW
Amendment

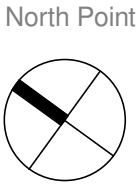


BAXTER & JACOBSON
ARCHITECTS
SYDNEY MANLY, NSW AUSTRALIA
BYRON BAY NSW AUSTRALIA
Nominated Architect D Jacobson #4259

PHONE +612 9977 7648
EMAIL mark@bja.net.au
WEB www.bja.net.au

Project 51 The Corso
Client UNIQUE HAIR
Address 51 The Corso

Design Stage
Title
DEVELOPMENT APPLICATION
LOCATION & SITE PLAN

Job No 446-01
Drawn GV
Checked MfB
Scale 1 : 200
Drawing no. 1.00
Issue B

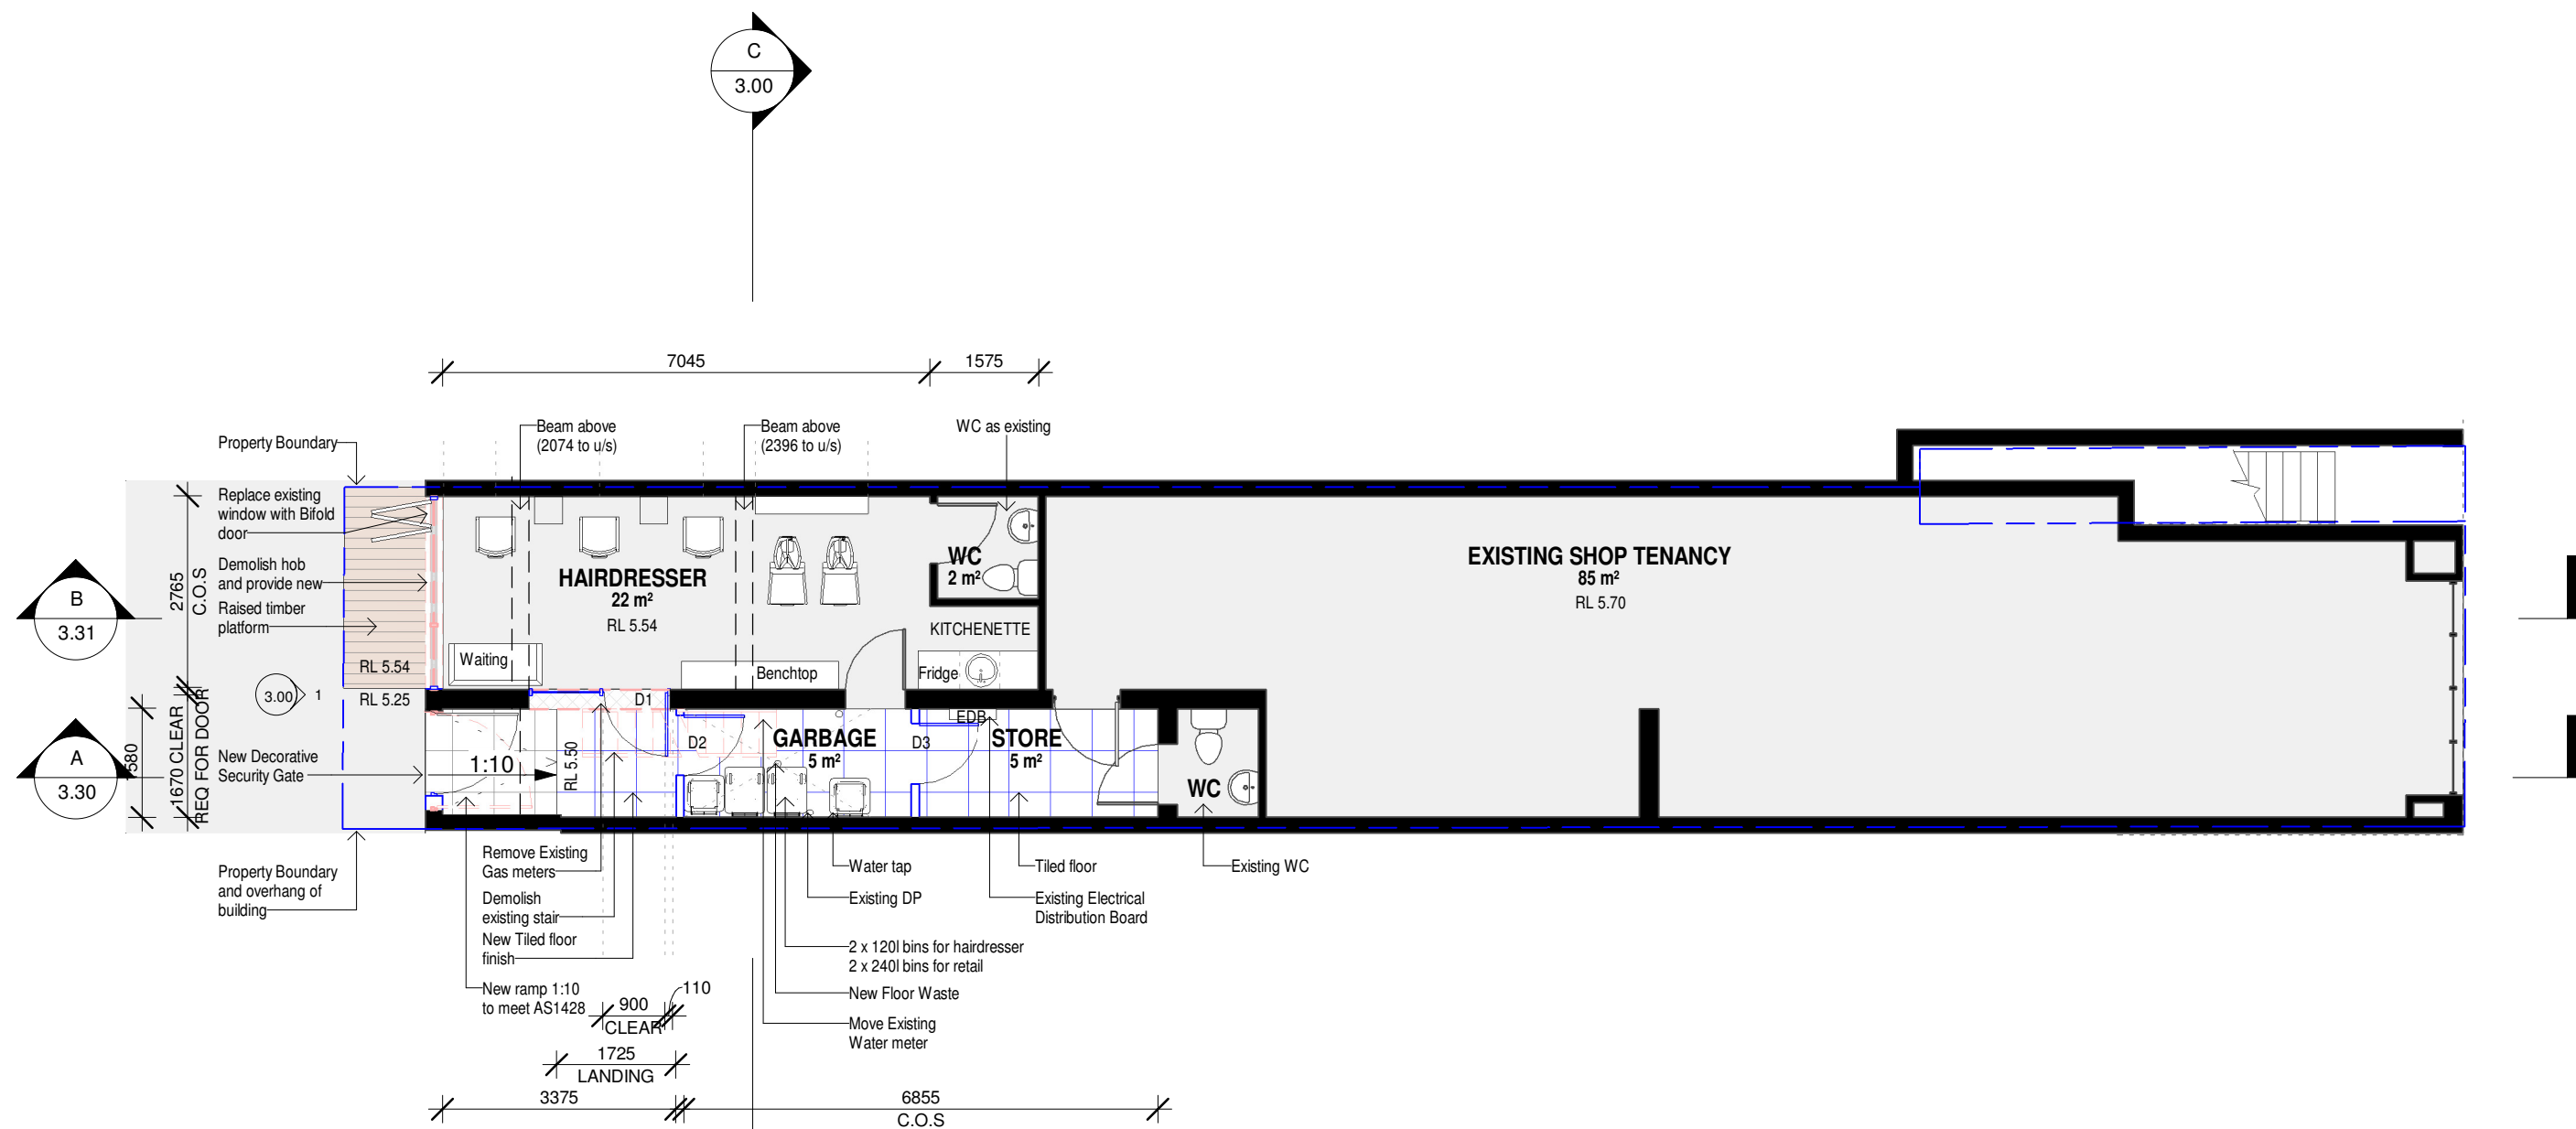

1 GROUND LEVEL
3.00 1 : 100

LEGEND


- OUTLINE OF EXISTING TO BE DEMOLISHED
- OUTLINE OF RELEVANT FLOOR LEVEL PLAN
- - - BUILDING OVER
- █ EXISTING WALLS
- ▬ NEW WALLS

General Notes:

*Any discrepancies to be brought to Architects attention
*Use figure dimensions in preference to scaling
*Only scale under direction from architect
*Builder to examine site and verify conditions and dimensions
*This drawing remains the property of the Architect
*Client is granted conditional license to use the drawings
*Transfer of the License is prohibited
*Architect reserves the right to terminate the license
*Electronic data transfer should be scanned for viruses before use
*Any loss or damage (including consequential damage) caused to the recipient of electronic data, by its direct or indirect use, is not the liability of the Architect
*Refer to hard copies for accuracy of electronic data
*Copyright reserved by the Architect

C	15/02/21	DEVELOPMENT APPLICATION
B	9/02/21	CLIENT REVIEW
A	28/01/21	FIRE REVIEW
Issue	Date	Amendment

North Point

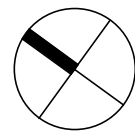

SYDNEY MANLY, NSW AUSTRALIA
BYRON BAY NSW AUSTRALIA
Nominated Architect D Jacobson #4259


BAXTER &
JACOBSON
ARCHITECTS

PHONE +612 9977 7648
EMAIL mark@bja.net.au
WEB www.bja.net.au

Project	51 The Corso
Client	UNIQUE HAIR
Address	51 The Corso

Design Stage	DEVELOPMENT APPLICATION
Title	GROUND FLOOR PLAN

Job No	446-01	Drawing no.
Drawn	GV	2.21
Checked	MFB	Issue
Scale	1 : 100	C

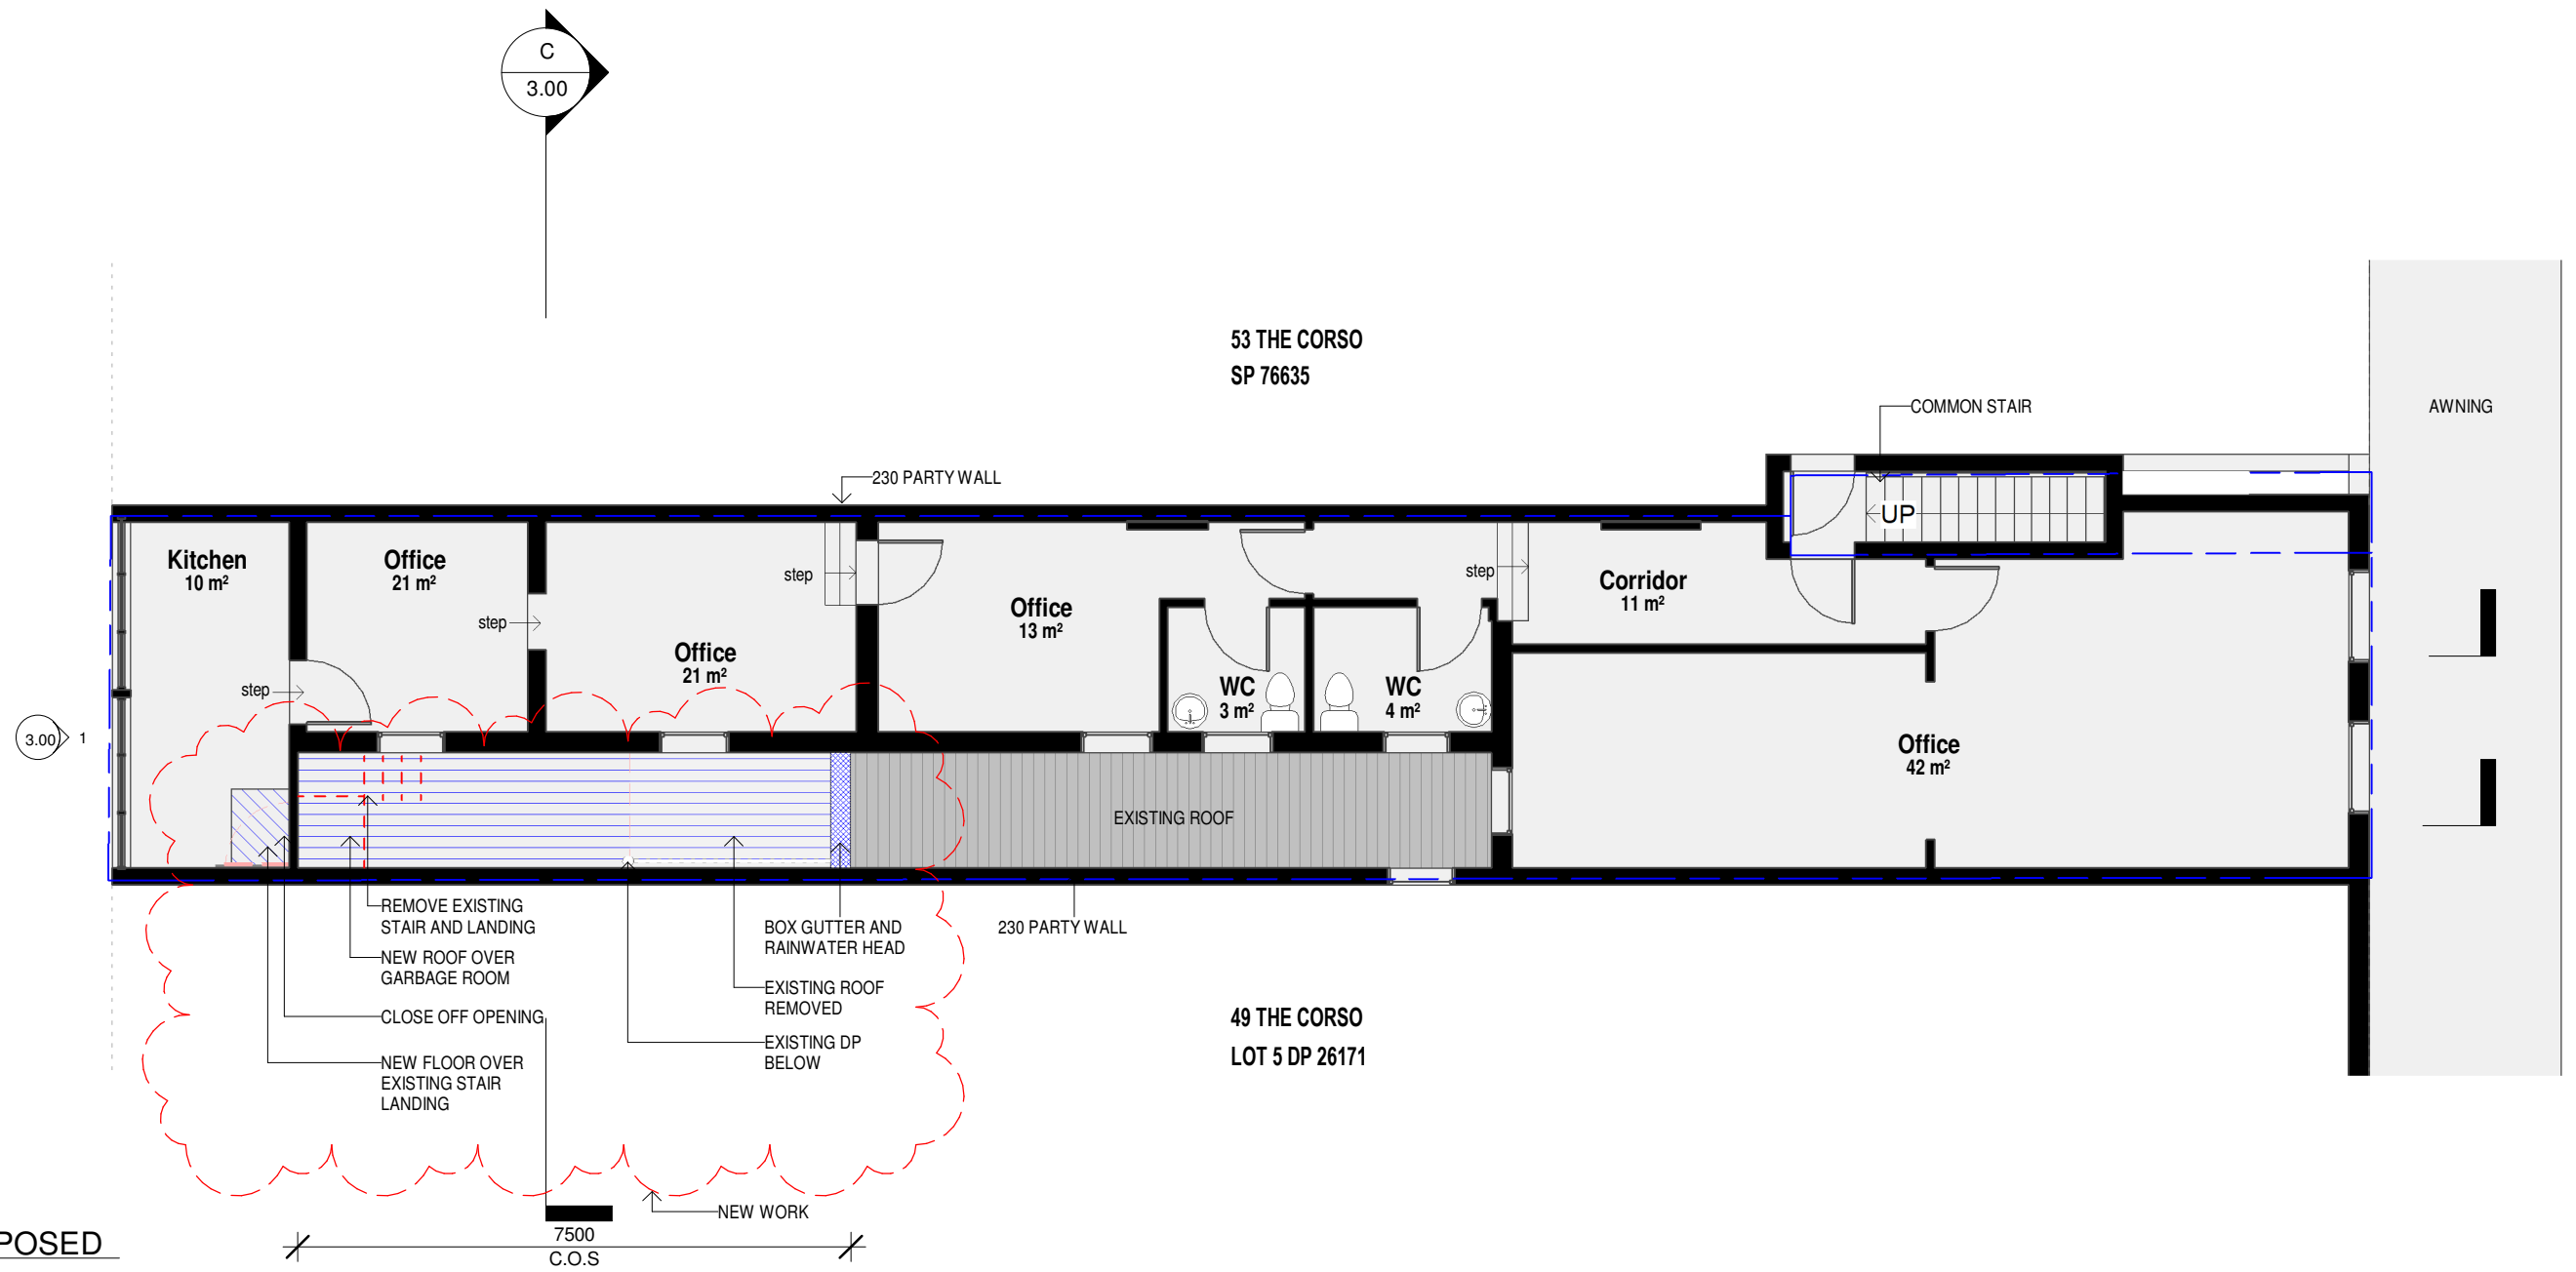

1 UPPER LEVEL PROPOSED
3.30 1 : 100

LEGEND

- OUTLINE OF EXISTING TO BE DEMOLISHED
- OUTLINE OF RELEVANT FLOOR LEVEL PLAN
- BUILDING OVER
- EXISTING WALLS
- NEW WALLS

General Notes:


- *Any discrepancies to be brought to Architects attention
- *Use figure dimensions in preference to scaling
- *Only scale under direction from architect
- *Builder to examine site and verify conditions and dimensions
- *This drawing remains the property of the Architect
- *Client is granted conditional license to use the drawings
- *Transfer of the License is prohibited
- *Architect reserves the right to terminate the license
- *Electronic data transfer should be scanned for viruses before use
- *Any loss or damage (including consequential damage) caused to the recipient of electronic data, by its direct or indirect use, is not the liability of the Architect
- *Refer to hard copies for accuracy of electronic data
- *Copyright reserved by the Architect

C
B
A
Issue

15/02/21
9/02/21
28/01/21
Date

DEVELOPMENT APPLICATION
CLIENT REVIEW
FIRE REVIEW
Amendment

North Point

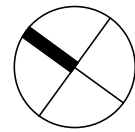

SYDNEY MANLY, NSW AUSTRALIA
BYRON BAY NSW AUSTRALIA
Nominated Architect D Jacobson #4259

BAXTER &
JACOBSON
ARCHITECTS


PHONE +612 9977 7648
EMAIL mark@bja.net.au
WEB www.bja.net.au

Project 51 The Corso
Client UNIQUE HAIR
Address 51 The Corso


Design Stage
Title

DEVELOPMENT APPLICATION
LEVEL 01 FLOOR PLAN

Job No 446-01
Drawn GV
Checked MFB
Scale 1 : 100
Drawing no. 2.22
Issue C

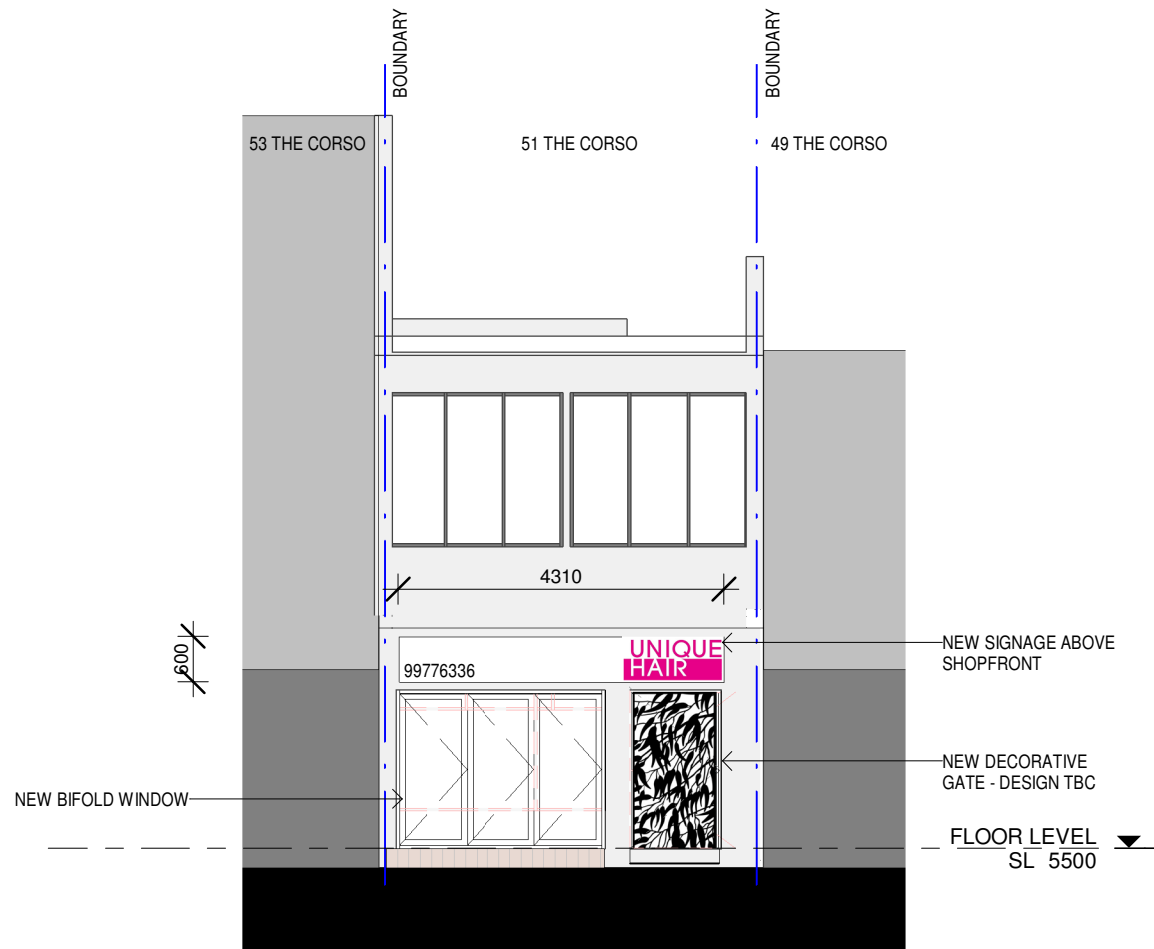

1 Elevation Market Lane
2.21 1 : 100

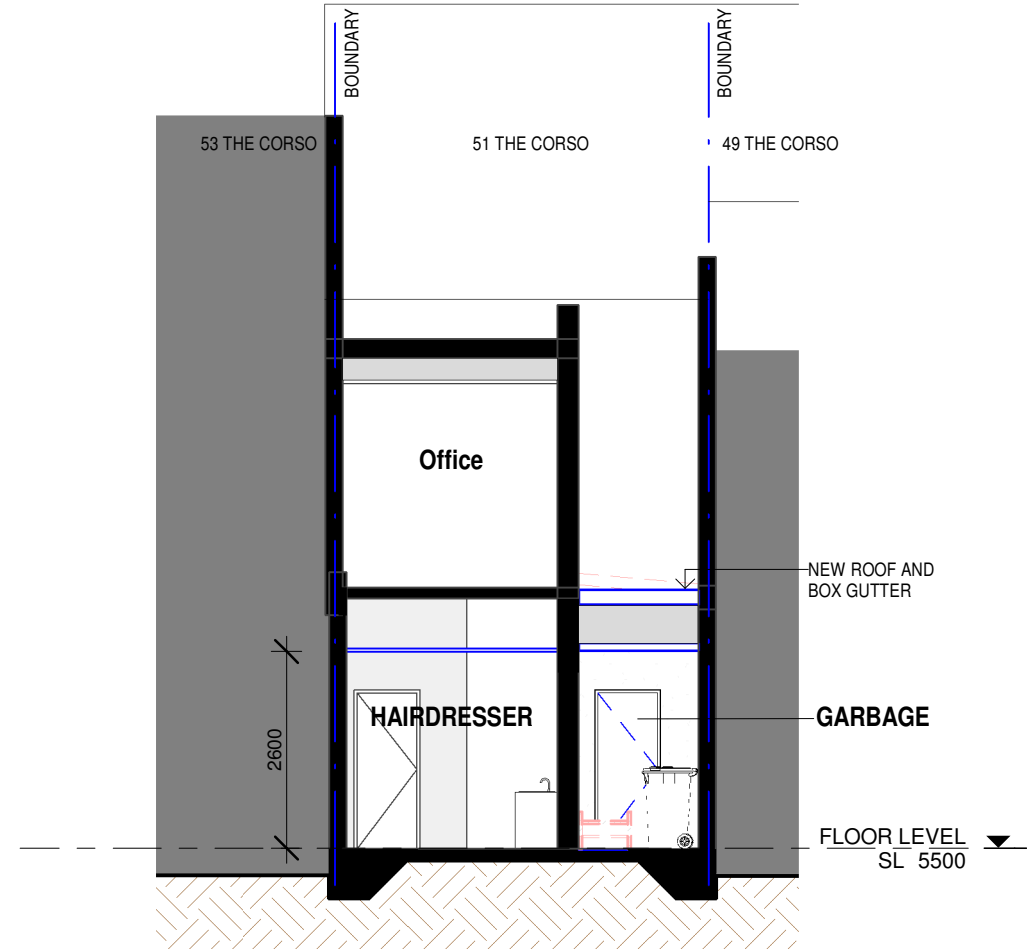

C Section C
2.21 1 : 100

General Notes:

- *Any discrepancies to be brought to Architects attention
- *Use figure dimensions in preference to scaling
- *Only scale under direction from architect
- *Builder to examine site and verify conditions and dimensions
- *This drawing remains the property of the Architect
- *Client is granted conditional license to use the drawings
- *Transfer of the License is prohibited
- *Architect reserves the right to terminate the license
- *Electronic data transfer should be scanned for viruses before use
- *Any loss or damage (including consequential damage) caused to the recipient of electronic data, by its direct or indirect use, is not the liability of the Architect
- *Refer to hard copies for accuracy of electronic data
- *Copyright reserved by the Architect

C	15/02/21	DEVELOPMENT APPLICATION
B	9/02/21	CLIENT REVIEW
A	28/01/21	FIRE REVIEW
Issue	Date	Amendment



BAXTER & JACOBSON
ARCHITECTS


SYDNEY MANLY, NSW AUSTRALIA
BYRON BAY NSW AUSTRALIA
Nominated Architect D Jacobson #4259

PHONE +612 9977 7648
EMAIL mark@bja.net.au
WEB www.bja.net.au

Project	51 The Corso
Client	UNIQUE HAIR
Address	51 The Corso

Design Stage	DEVELOPMENT APPLICATION
Title	ELEVATIONS

Job No	446-01	Drawing no.
Drawn	Gv	3.00
Checked	MFB	Issue
Scale	1 : 100	C

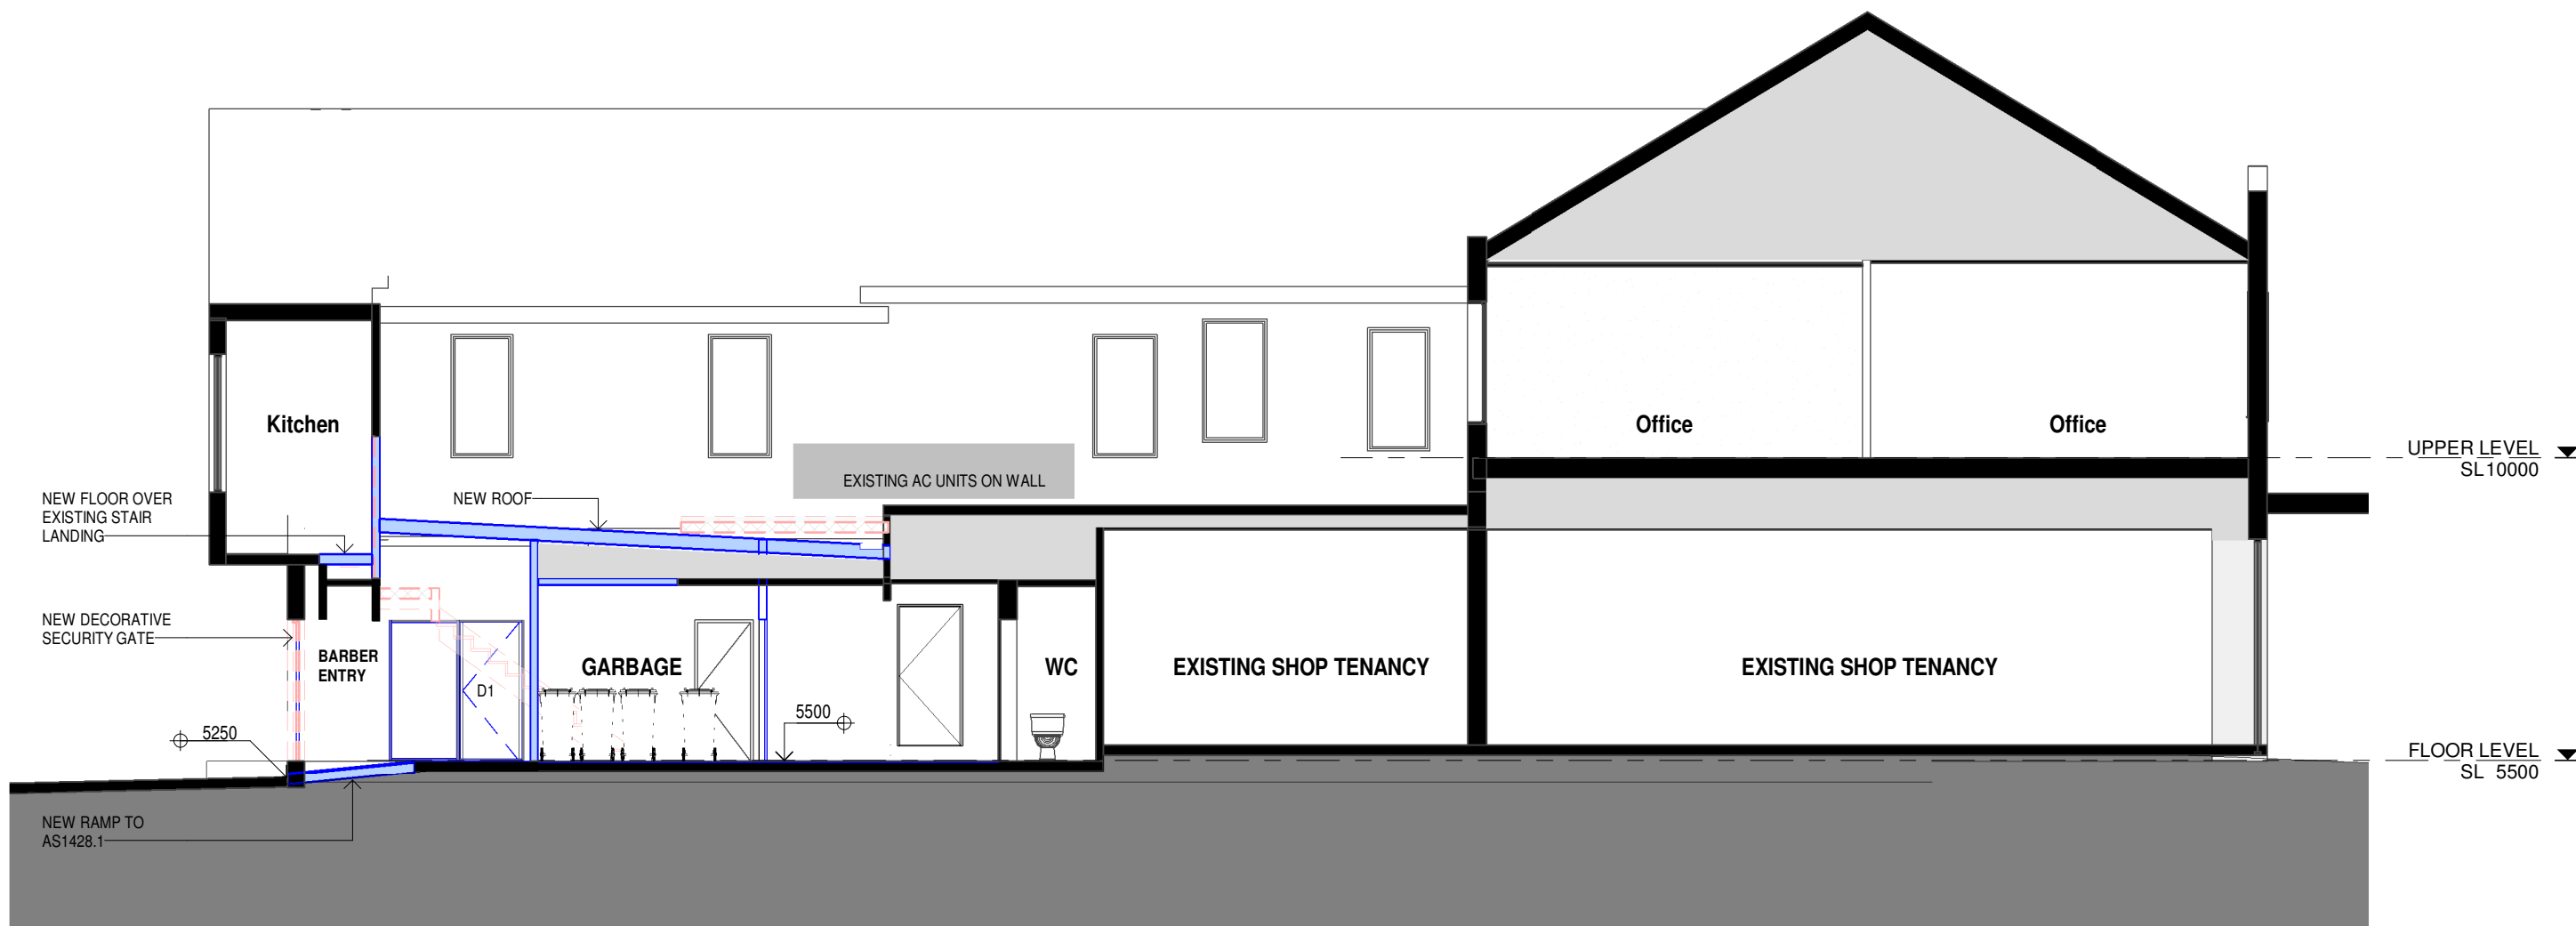

A
2.21
Section A
1 : 100

General Notes:

*Any discrepancies to be brought to Architects attention
*Use figure dimensions in preference to scaling
*Only scale under direction from architect
*Builder to examine site and verify conditions and dimensions
*This drawing remains the property of the Architect
*Client is granted conditional license to use the drawings
*Transfer of the License is prohibited
*Architect reserves the right to terminate the license
*Electronic data transfer should be scanned for viruses before use
*Any loss or damage (including consequential damage) caused to the recipient of electronic data, by its direct or indirect use, is not the liability of the Architect
*Refer to hard copies for accuracy of electronic data
*Copyright reserved by the Architect

B
A
Issue

15/02/21
9/02/21
Date

DEVELOPMENT APPLICATION
CLIENT REVIEW
Amendment



SYDNEY MANLY, NSW AUSTRALIA
BYRON BAY NSW AUSTRALIA
Nominated Architect D Jacobson #4259

**BAXTER &
JACOBSON**
ARCHITECTS


PHONE +612 9977 7648
EMAIL mark@bja.net.au
WEB www.bja.net.au

Project 51 The Corso
Client UNIQUE HAIR
Address 51 The Corso

Design Stage DEVELOPMENT APPLICATION
Title LONG SECTION

Job No 446-01
Drawing no. 3.30
Drawn GV
Checked MFB
Scale 1 : 100
Issue B

15/02/2021 3:03:25 PM

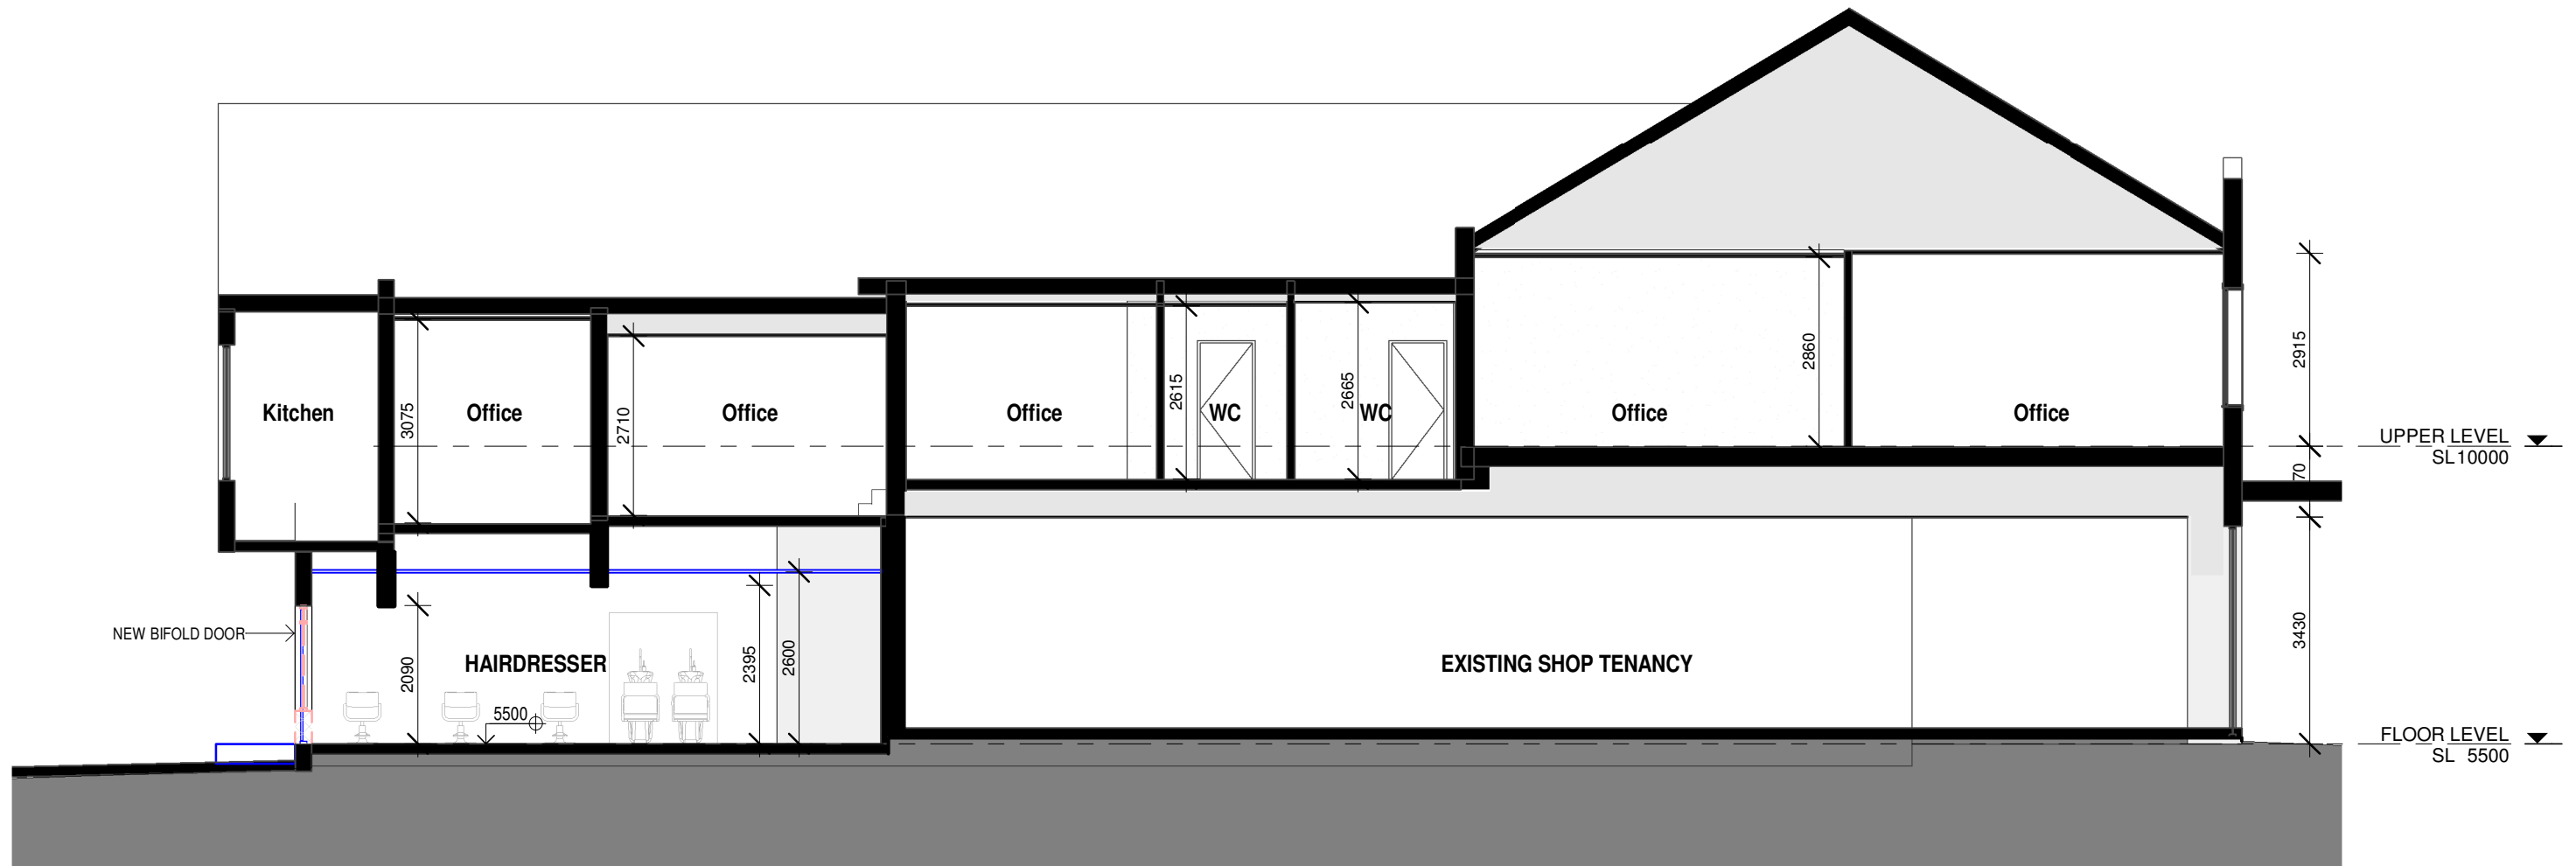

B Section B
2.21 1 : 100

General Notes:

*Any discrepancies to be brought to Architects attention
*Use figure dimensions in preference to scaling
*Only scale under direction from architect
*Builder to examine site and verify conditions and dimensions
*This drawing remains the property of the Architect
*Client is granted conditional license to use the drawings
*Transfer of the License is prohibited
*Architect reserves the right to terminate the license
*Electronic data transfer should be scanned for viruses before use
*Any loss or damage (including consequential damage) caused to the recipient of electronic data, by its direct or indirect use, is not the liability of the Architect
*Refer to hard copies for accuracy of electronic data
*Copyright reserved by the Architect

B	15/02/21	DEVELOPMENT APPLICATION
A	9/02/21	CLIENT REVIEW
Issue	Date	Amendment



SYDNEY MANLY, NSW AUSTRALIA
BYRON BAY NSW AUSTRALIA
Nominated Architect D Jacobson #4259

**BAXTER &
JACOBSON**
ARCHITECTS

PHONE +612 9977 7648
EMAIL mark@bja.net.au
WEB www.bja.net.au

Project	51 The Corso
Client	UNIQUE HAIR
Address	51 The Corso

Design Stage	DEVELOPMENT APPLICATION
Title	LONG SECTION

Job No	446-01	Drawing no.
Drawn	GV	3.31
Checked	MFB	Issue
Scale	1 : 100	B

15/02/2021 3:03:26 PM