

DAN MURPHY'S

DA0001 A

DA0002 A

DA0003 A

DA0004 A

DA0005 A


DA0006 A

DA0007 A

DA0008 A

DA0009 A

2019-321 ELANORA HEIGHTS DAN MURPHYS

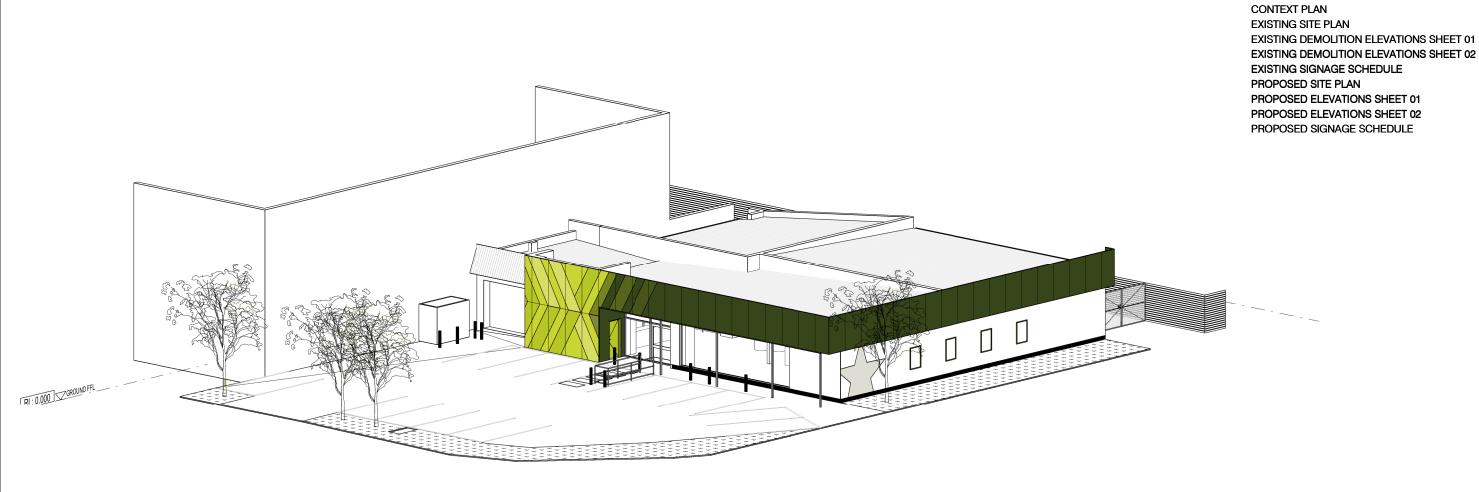






aerial view - site + context

NOTE: EXISTING BOUNDARY INDICATIVE ONLY AWAITING RECEIPT OF DP PLAN

1800 422 533

CONTEXT PLAN

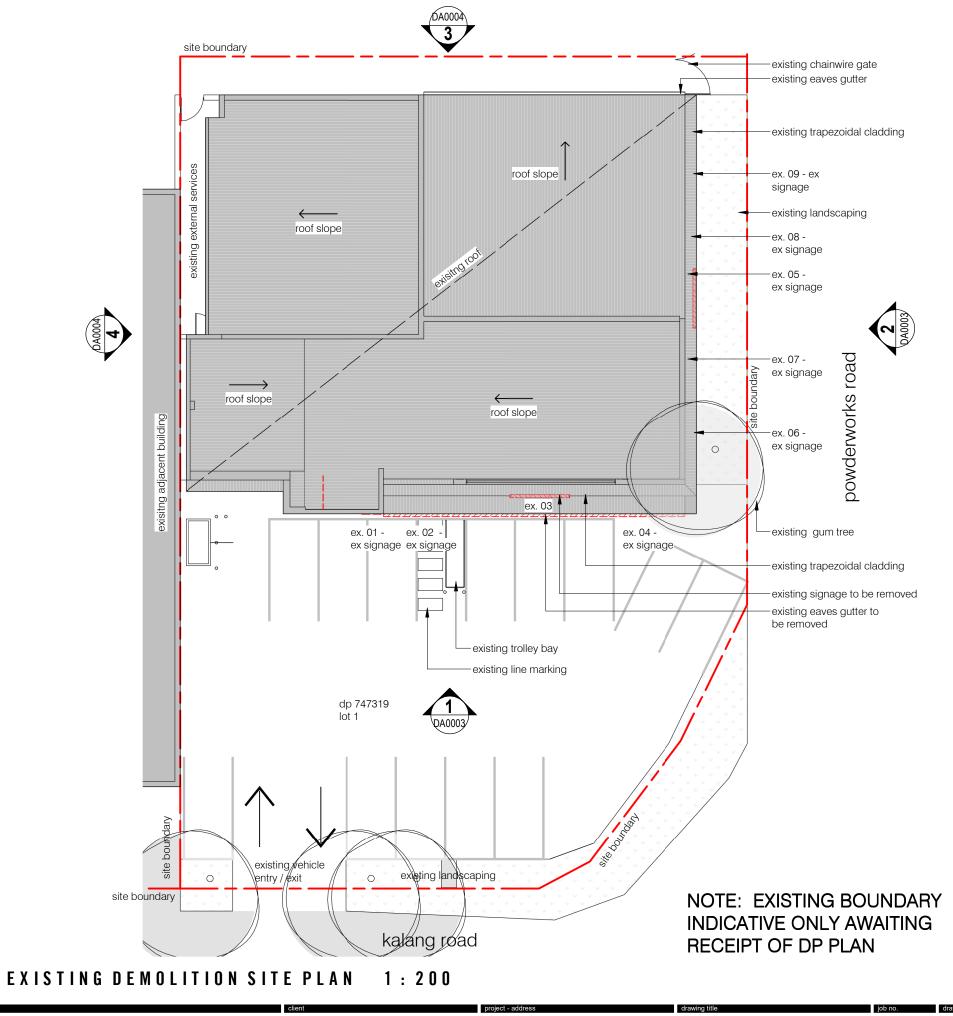

D. A. ISSUE

To. date ISSUE/revision by BBR

DAN MURPHY'S

DAN MURPHY'S

174 POWDERWORKS RD, ELANORA HEIGHTS, NSW, 2101

D. A. ISSUE

MELBOURNE SYDNEY

PERTH BRISBANE

1: 200 CYE

Al drawing rio. drawing rio.

D. A. ISSUE

MELBOURNE SYDNEY

PERTH BRISBANE

1: 200 CYE

Al drawing and is contents are subjected choreles. But projectors.

To for target and strongers - France definencies. The projectors.

To project - address

D. A. ISSUE

MELBOURNE SYDNEY

PERTH BRISBANE

1: 200 CYE

Al drawing rio. CYE

Al drawing rio.

D. A. ISSUE

1: 200 CYE

Al drawing rio.

D. A. ISSUE

MELBOURNE SYDNEY

PERTH BRISBANE

1: 200 CYE


Al drawing and is contents are subjected choreles. But projectors.

Do not such beau explored projective. To project the projectors.


Do not such beau explored projective. To project the projectors.

Do not such beau explored projectors.


Do not such b

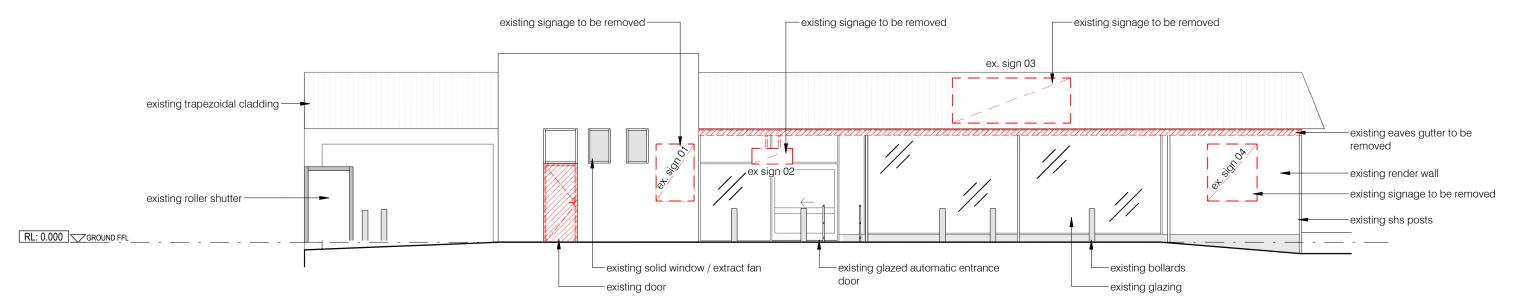


SOUTH EAST ELEVATION EXISTING / DEMOLITION 1: 100

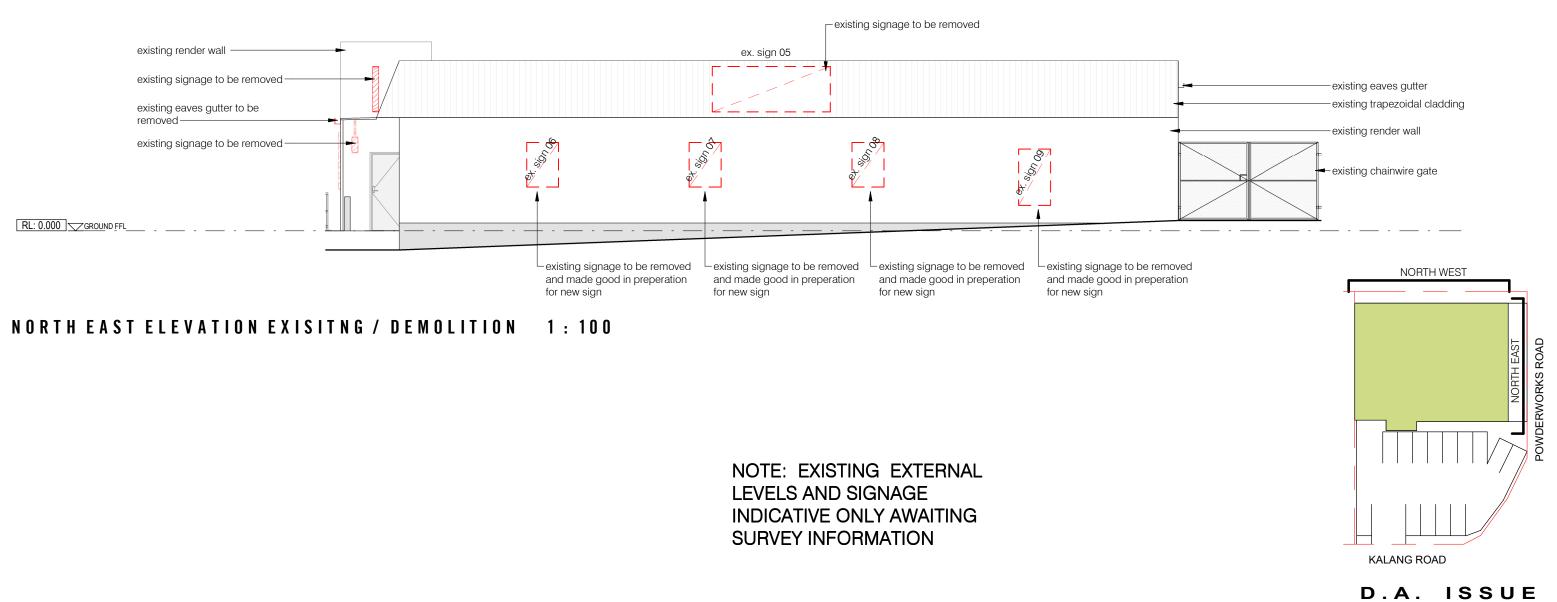

DAN MURPHY'S

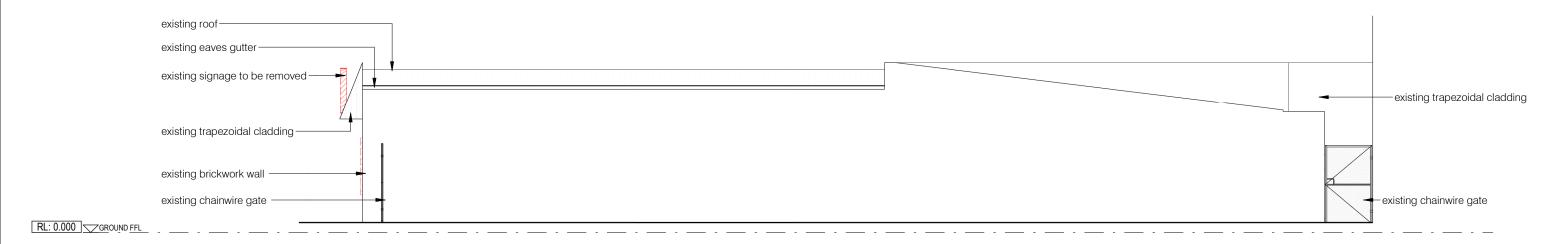


NORTH WEST ELEVATION EXISTING / DEMOLITION 1: 100

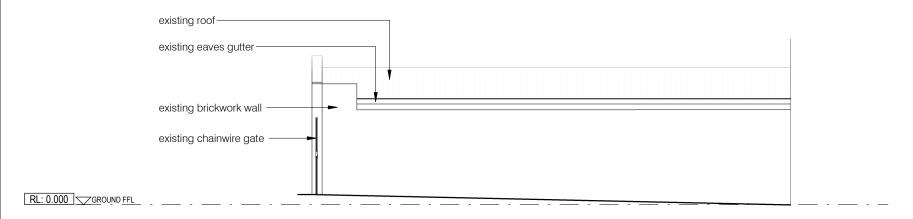

SOUTH WEST ELEVATION EXISTING / DEMOLITION 1: 10(

NOTE: EXISTING EXTERNAL LEVELS AND SIGNAGE INDICATIVE ONLY AWAITING SURVEY INFORMATION

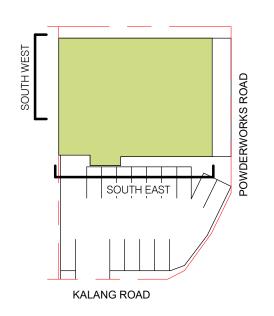

D. A. ISSUE

| The control of the co


existing signage schedule

signage no.	sign	size	location	illuminated	description	count
ex. 01	Plenty of Plenty of Gleading new Pinets.	1000W x 1500H area: 1.5m ²	south east elevation	no	wall fixed	1
ex. 02	BWS	1102W x 420H area: 0.46m ²	south east elevation	no	suspended on frame under awning soffit	1
ex. 03	BWS	3150W x 1200H area: 3.78m ²	south east elevation	yes	pinned to frame off sloped fasica	1
ex. 04	XGLUSIVE GOTHERS TO THE STATE OF THE STATE O	1300W x 1500H area: 1.95m ²	south east elevation	no	wall fixed	1
ex. 05	BOG	3150W x 1200H area: 3.78m ²	north east elevation	yes	pinned to frame off sloped fasica	1
ex. 06 ex. 07 ex. 08	FREE QUICK DELIVERY	841W x 1189H area: 1m ²	north east elevation	no	wall fixed	3
ex. 09	Finance T SUPER CATANON	841W x 1500H area: 1.26m ²	north east elevation	no	wall fixed	1

existing total area:

19.67m²


NOTE: EXISTING SIGNAGE SIZES ARE INDICATIVE ONLY TO BE CONFIRMED UPON RECEIPT OF SURVEY INFORMATION

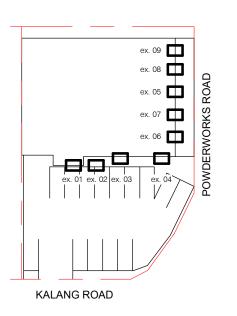

D.A. ISSUE

EXISTING SIGNAGE SCHEDULE 2019-321 **DA0005** A 1:100

JBO

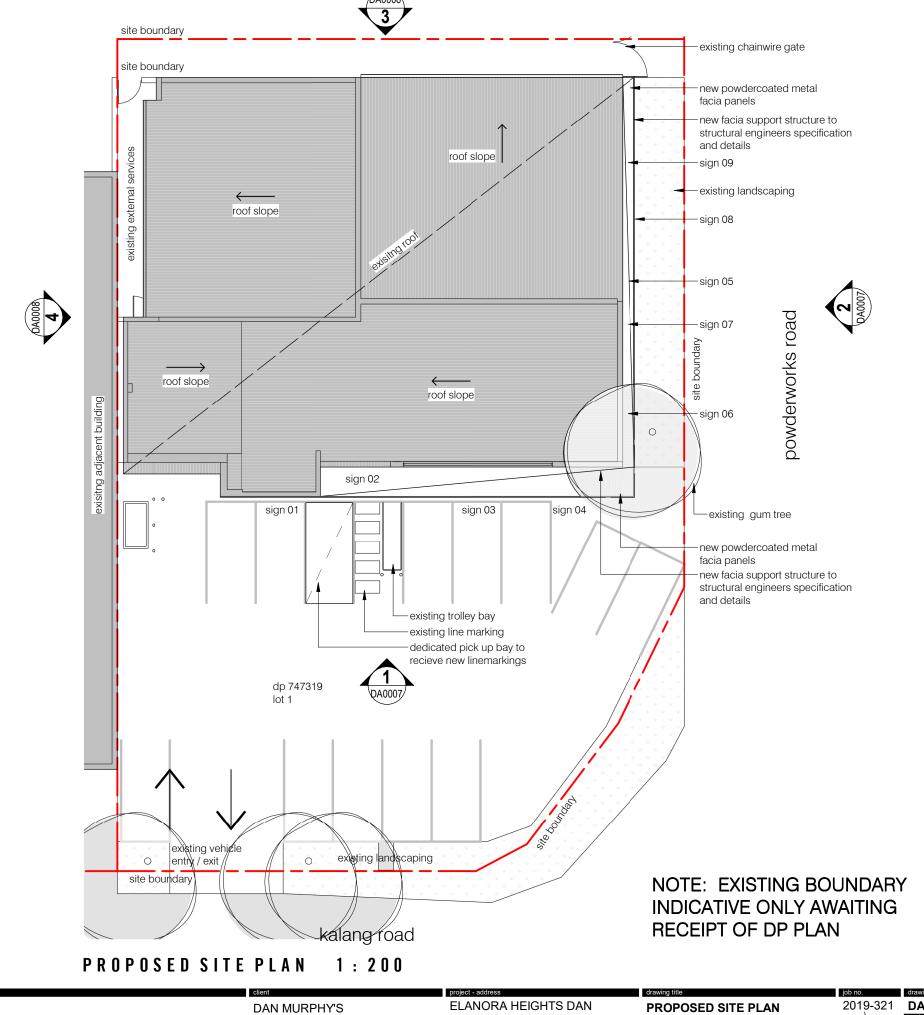

ELANORA HEIGHTS DAN MURPHYS
174 POWDERWORKS RD ,
ELANORA HEIGHTS, NSW, 2101

D. A. ISSUE

D. A. ISSUE

D. A. ISSUE

A drawing title

D. A. ISSUE

D. A. ISSUE

A drawing no.

Scale @ AS

Grawn


1: 200

CYE

Al directions in militentes unless noted otherwise.
Do not scale these drawings—Figued dimensions take procedence.
This drawing and as contents are subject to copylight less and protection.




DA PROPOSED SOUTH EAST ELEVATION 1: 100

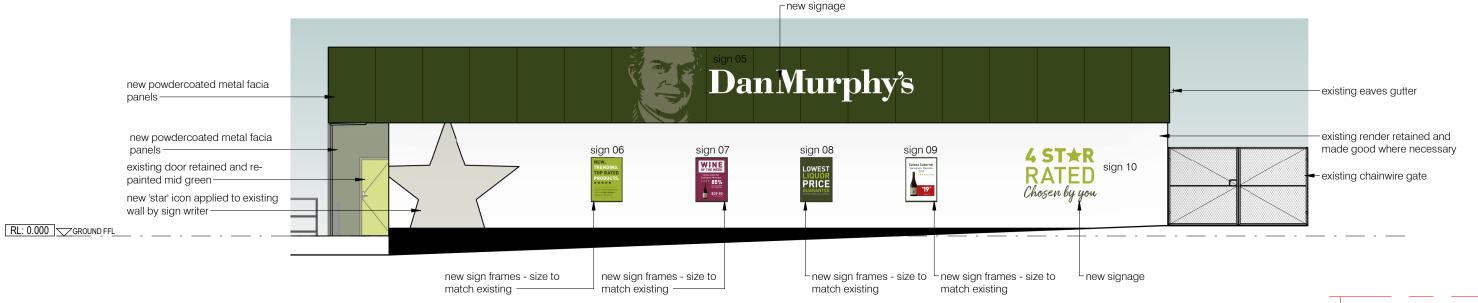

DA PROPOSED NORTH EAST ELEVATION 1: 100

NOTE: EXISTING EXTERNAL LEVELS INDICATIVE ONLY AWAITING TOPOGRAPHICAL SURVEY INFORMATION

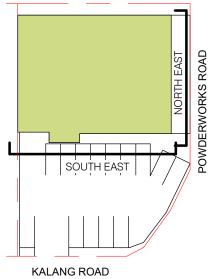

ELANORA HEIGHTS DAN MURPHYS 174 POWDERWORKS RD, ELANORA HEIGHTS, NSW, 2101

PROPOSED ELEVATIONS
SHEET 01

drawing no. Issue

2019-321

DA0007

Scale @ A3

1:100

JBO

Al dimensions in millimetres unless noted otherwise. bo rot scale hease drawings - Figured dimensions liable prins drawing and sc conteits as subject to copyright.


D.A. ISSUE

MELBOURNE
SYDNEY
PERTH


SYDNEY
PERTH
BRISBANE

1800 422 533

i2C.COM.AU

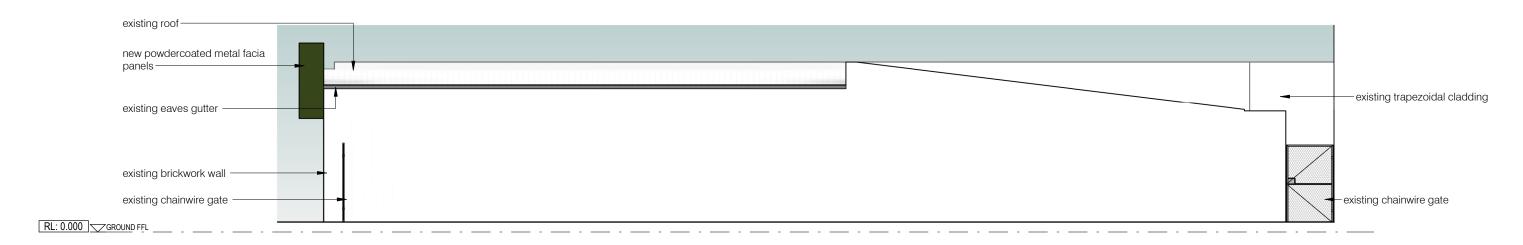


DAPROPOSED NORTH WEST ELEVATION 1: 100

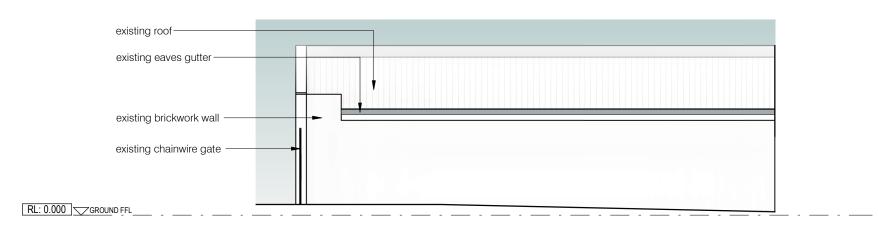

DAPROPOSED SOUTH WEST ELEVATION 1: 100

NOTE: EXISTING EXTERNAL LEVELS INDICATIVE ONLY AWAITING TOPOGRAPHICAL SURVEY

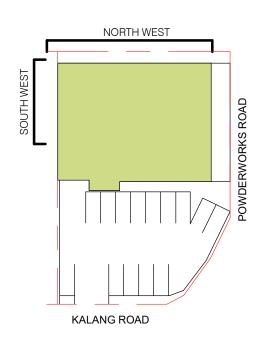

DAN MURPHY'S

ELANORA HEIGHTS DAN
MURPHYS
174 POWDERWORKS RD,
ELANORA HEIGHTS, NSW, 2101

D. A. ISSUE

D. A.

proposed signage schedule


signage no.	sign	size	location	illuminated	description	count
01	Pick up 5 minute parking	2400W x 900H area: 2.16m ²	south east elevation	no	painted graphic	1
02	Welcome to Dan Murphy's 4 ST*R RATED	1400W x 500H area: 0.7m ²	south east elevation	no	glazing decal	1
03	Dan Murphy's	7550W x 2000H area: 15.1m ²	south east elevation	yes	pinned to new fascia	1
04	4 ST★R RATED Chosen by you	2000W x 1500H area: 3m ²	south east elevation	no	painted graphic	1
05	Dan Murphy's	7550W x 2000H area: 15.1m ²	north east elevation	yes	pinned to new fascia	1
06 07 08 09		841W x 1189H area: 1m ²	north east elevation	no	wall fixed	4
10	4 ST★R RATED Chosen by you	2000W x 1500H area: 3m ²	north east elevation	no	painted graphic	1

19.67m² existing total area:

43.06m² proposed total area:

change in external signage + 23.39m²

NOTE: EXISTING SIGNAGE SIZES ARE INDICATIVE ONLY TO BE CONFIRMED UPON RECEIPT OF SURVEY INFORMATION

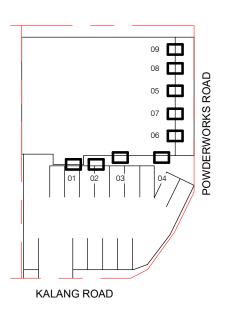

D.A. ISSUE

ELANORA HEIGHTS DAN MURPHYS 174 POWDERWORKS RD ELANORA HEIGHTS, NSW, 2101 PROPOSED SIGNAGE

2019-321 DA0009 JBO 1:100

MELBOURNE SYDNEY PERTH BRISBANE 1800 422 533 i2C.COM.AU