

AMENDMENTS

THE WORK IS TO BE COMPLETED WITH THE BUILDING CODE OF AUSTRALIA, SAA CODES AND RELEVANT BY-LAWS.

THE BUILDING / MANUFACTURER SHALL CHECK AND VERIFY ALL DIMENSIONS, RL GROUND LINES AND CONSTRUCTION METHODS PRIOR TO COMMENCEMENT OF WORK.

PREFERENCES OF DIMENSIONED MEASUREMENTS TO BE TAKEN OVER SCALED MEASUREMENTS.

THESE DRAWINGS HAVE BEEN PREPARED BY CORONA PROJECTS AND REMAIN THE PROPERTY OF THE ABOVE NAMED PARTY. THESE DRAWINGS ARE NOT TO BE USED IN ANY WAY WITHOUT THE PERMISSION OF CORONA PROJECTS AND ARE SUBJECT TO COPYRIGHT LAWS.

A COPY OF THIS PLAN IS TO BE SUBMITTED BY THE PROPRIETOR TO THE WATERBOARD FOR APPROVAL AS REQUIRED BY THE LOCAL COUNCIL.

DESIGN INTENT ONLY. NOT FOR CONSTRUCTION.



PO BOX 1749 BONDI JUNCTION NSW 1355
PHONE: 0419 438 956
EMAIL: info@coronaprojects.com

DRAWING:
SITE PLAN


SCALE:
1:200 @ A3


PROJECT:
PROPOSED GARAGE

ADDRESS:
19 MARY STREET
BEACON HILL


SHEET No:
01

DATE:
AUG 2025

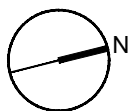

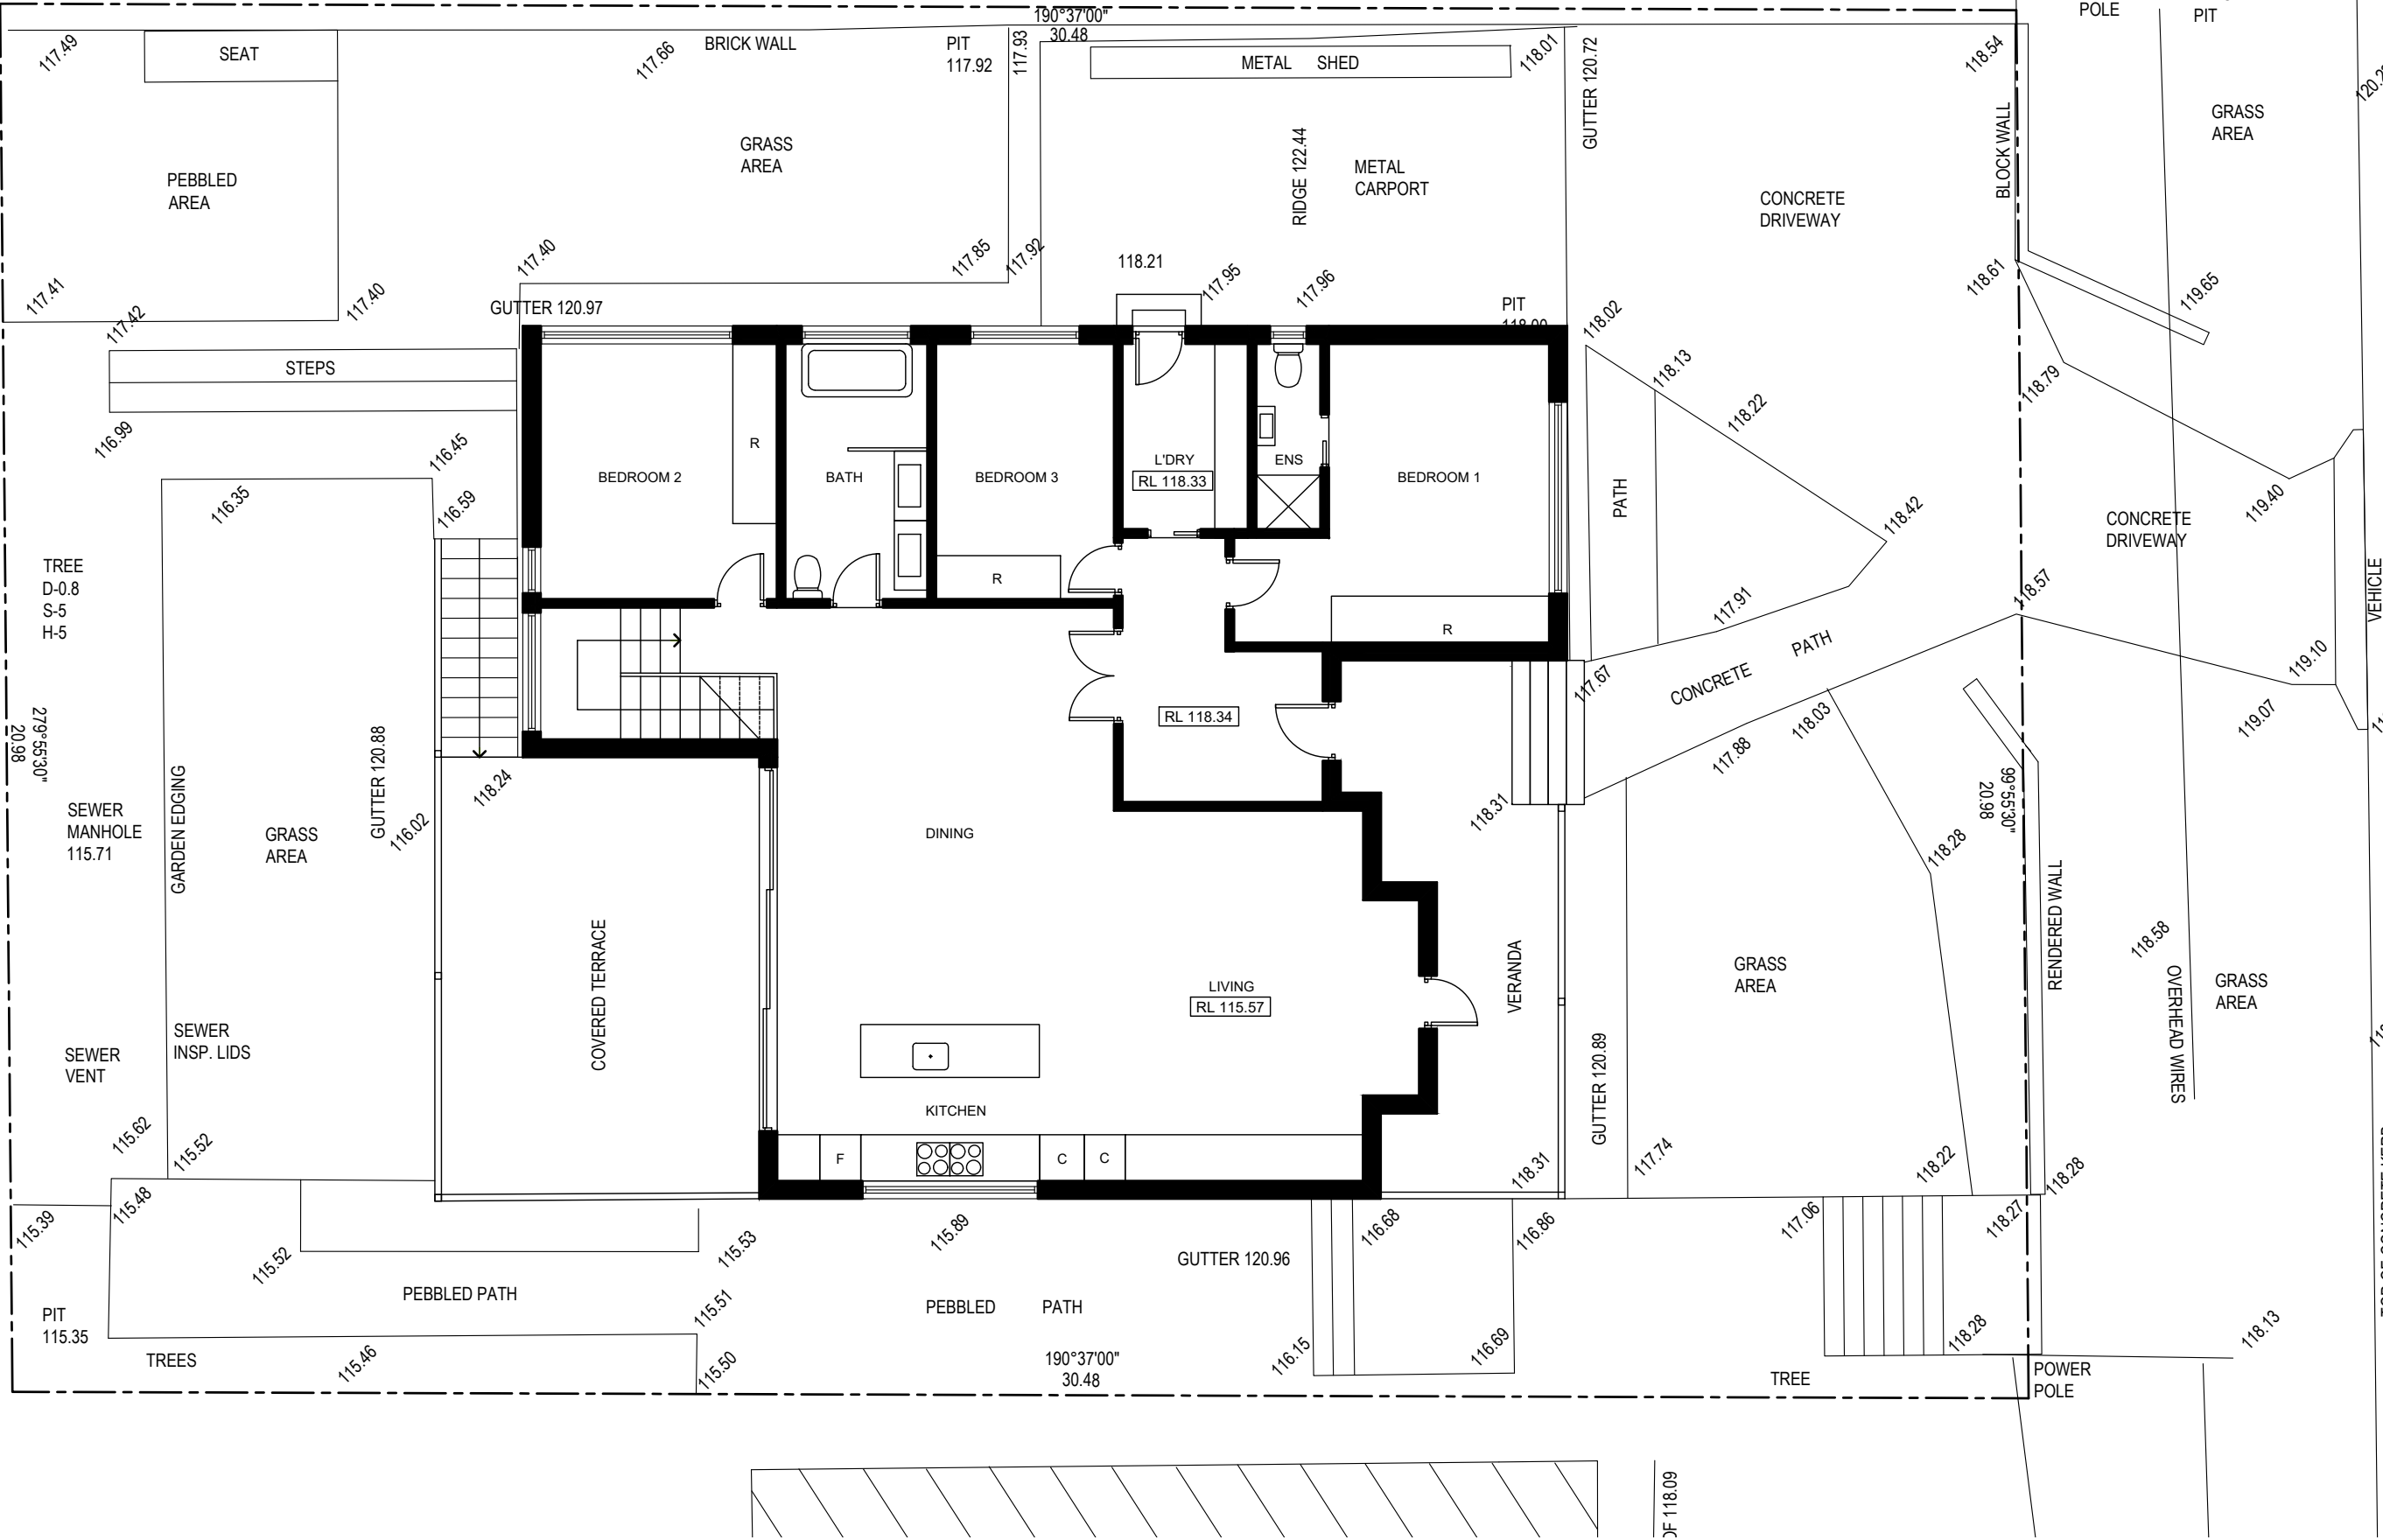


AMENDMENTS			<div><div></div><div>Corona Projects</div></div> <div>PO BOX 1749 BONDI JUNCTION NSW 1355 PHONE: 0419 438 956 EMAIL: info@coronaprojects.com</div>	DRAWING: EXISTING GROUND FLOOR PLAN	PROJECT: PROPOSED GARAGE	SHEET No: 02	<div></div> <div>N</div>
				SCALE: 1:100 @ A3	ADDRESS: 19 MARY STREET BEACON HILL	DATE: AUG 2025	

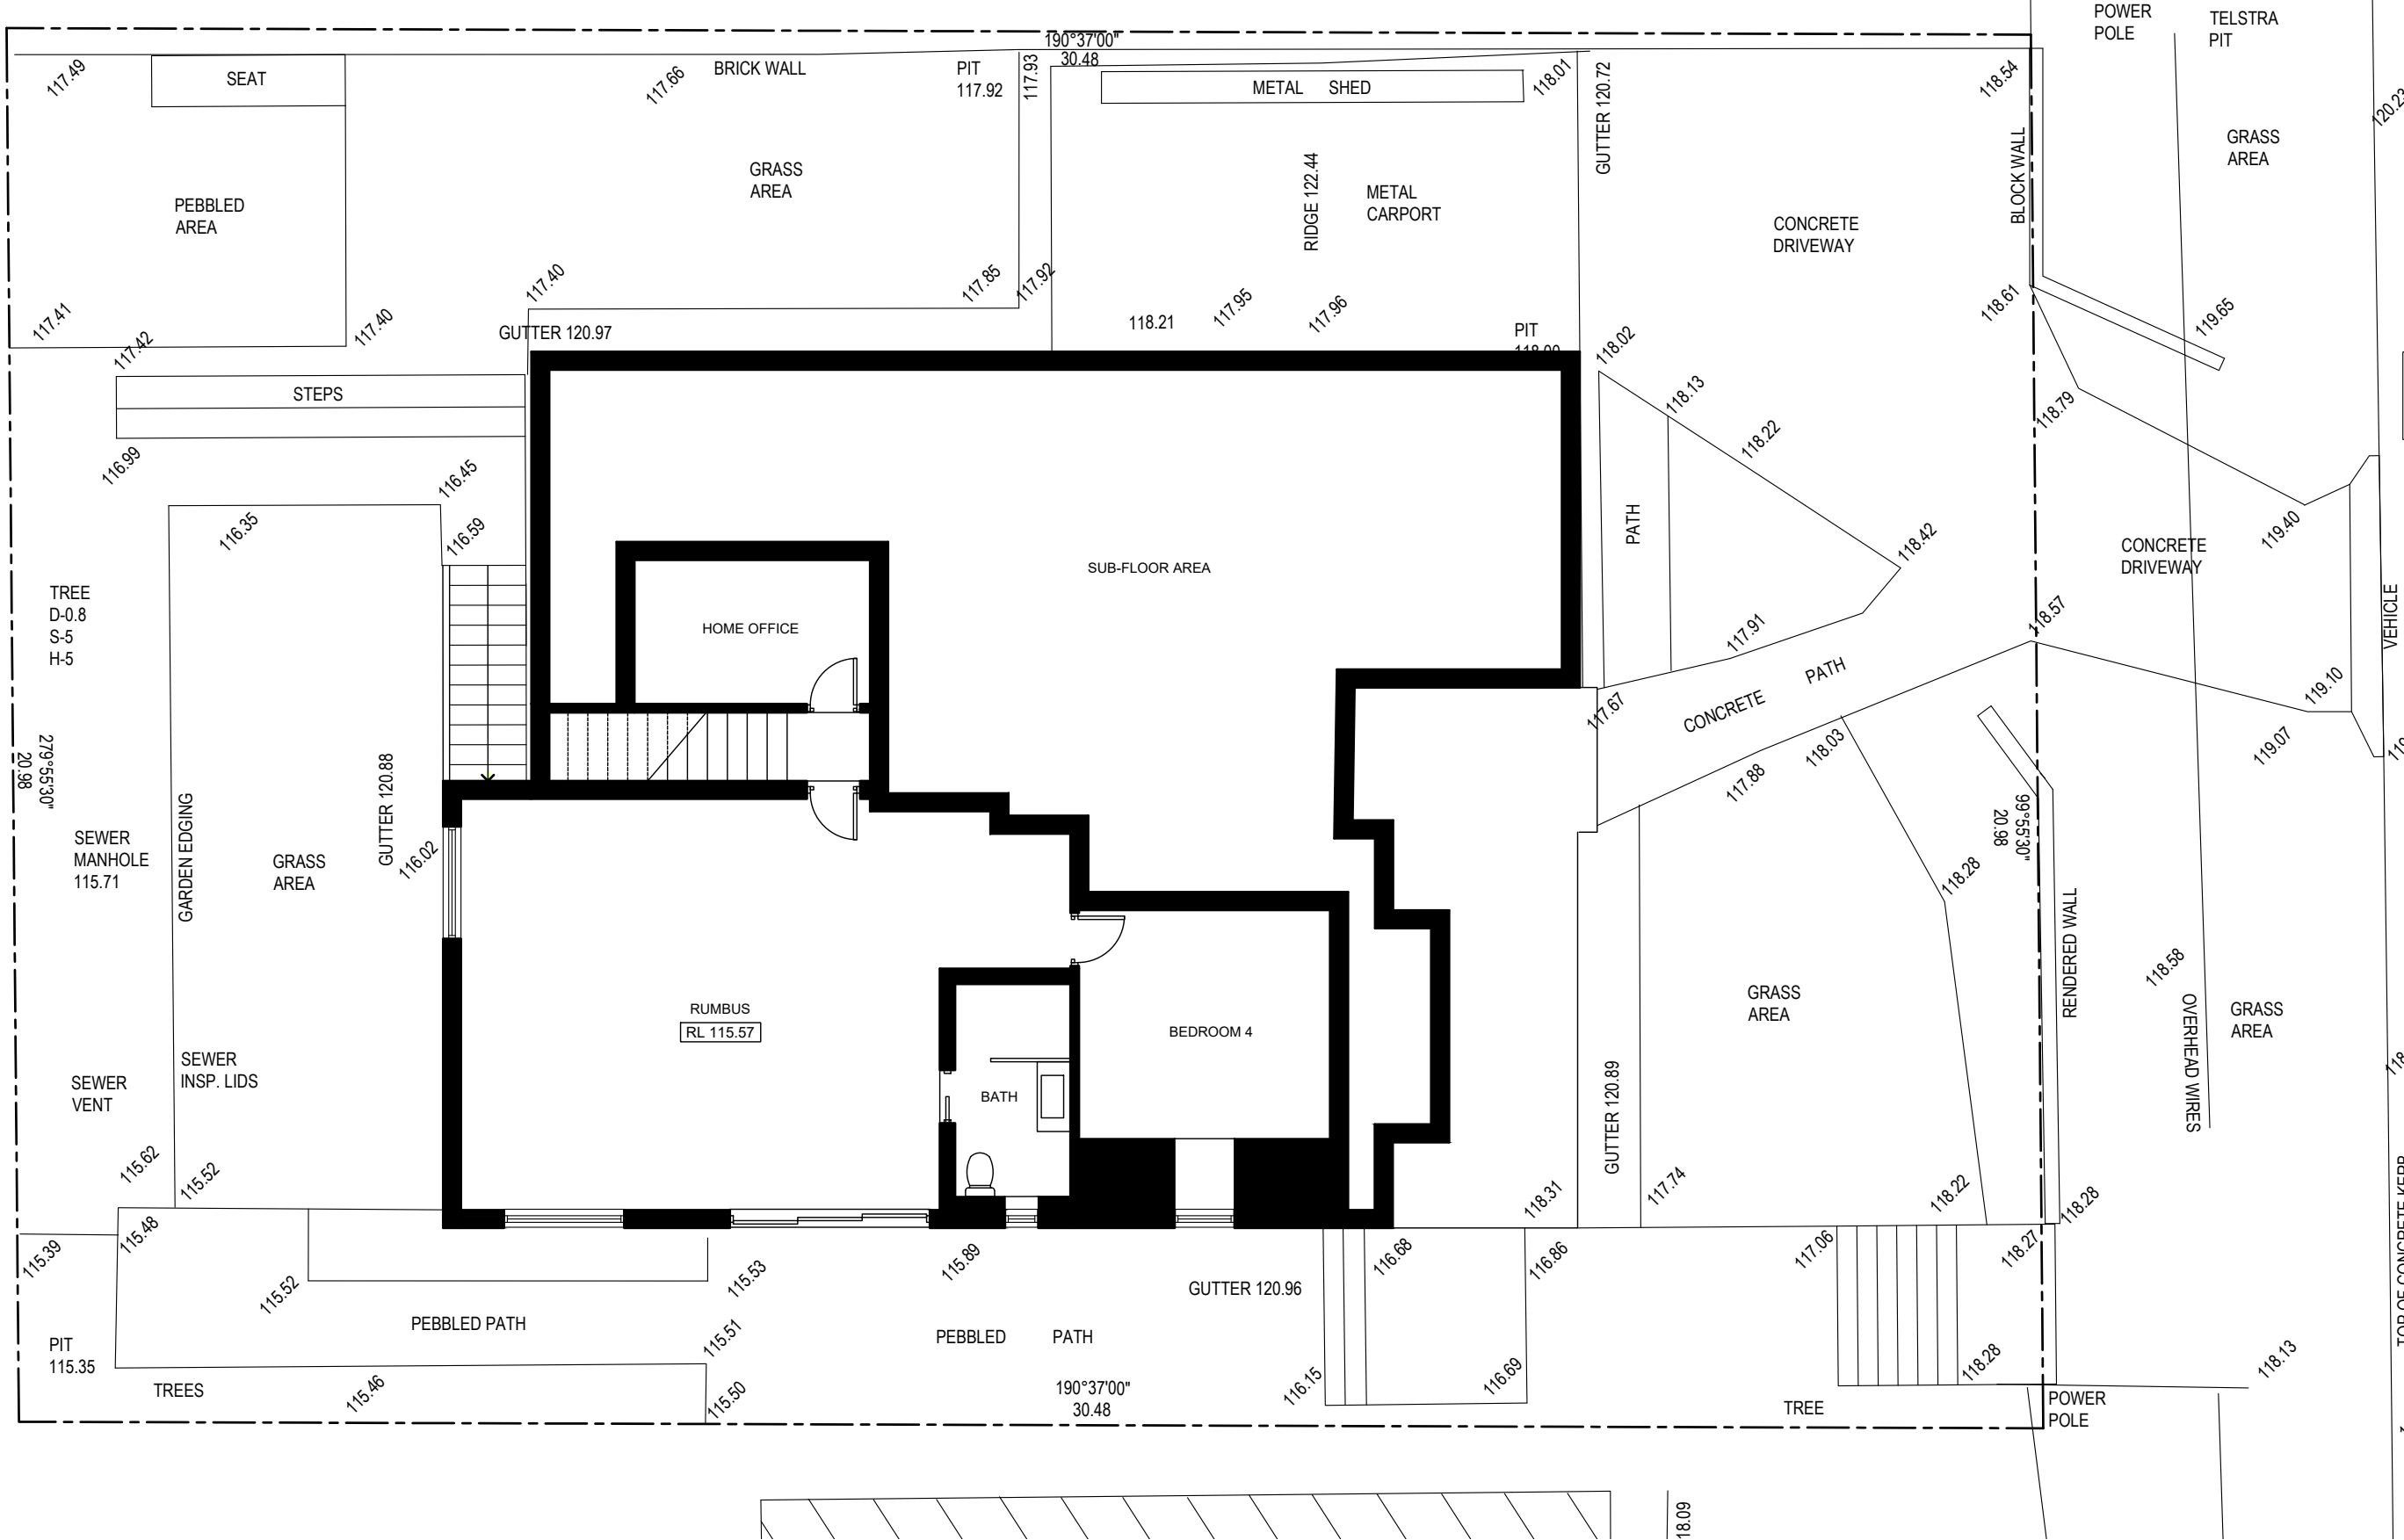


AMENDMENTS			<div><div></div><div>Corona Projects</div></div> <div>PO BOX 1749 BONDI JUNCTION NSW 1355 PHONE: 0419 438 956 EMAIL: info@coronaprojects.com</div>	DRAWING: EXISTING LOWER FLOOR PLAN	PROJECT: PROPOSED GARAGE	SHEET No: 03
				SCALE: 1:100 @ A3	ADDRESS: 19 MARY STREET BEACON HILL	DATE: AUG 2025



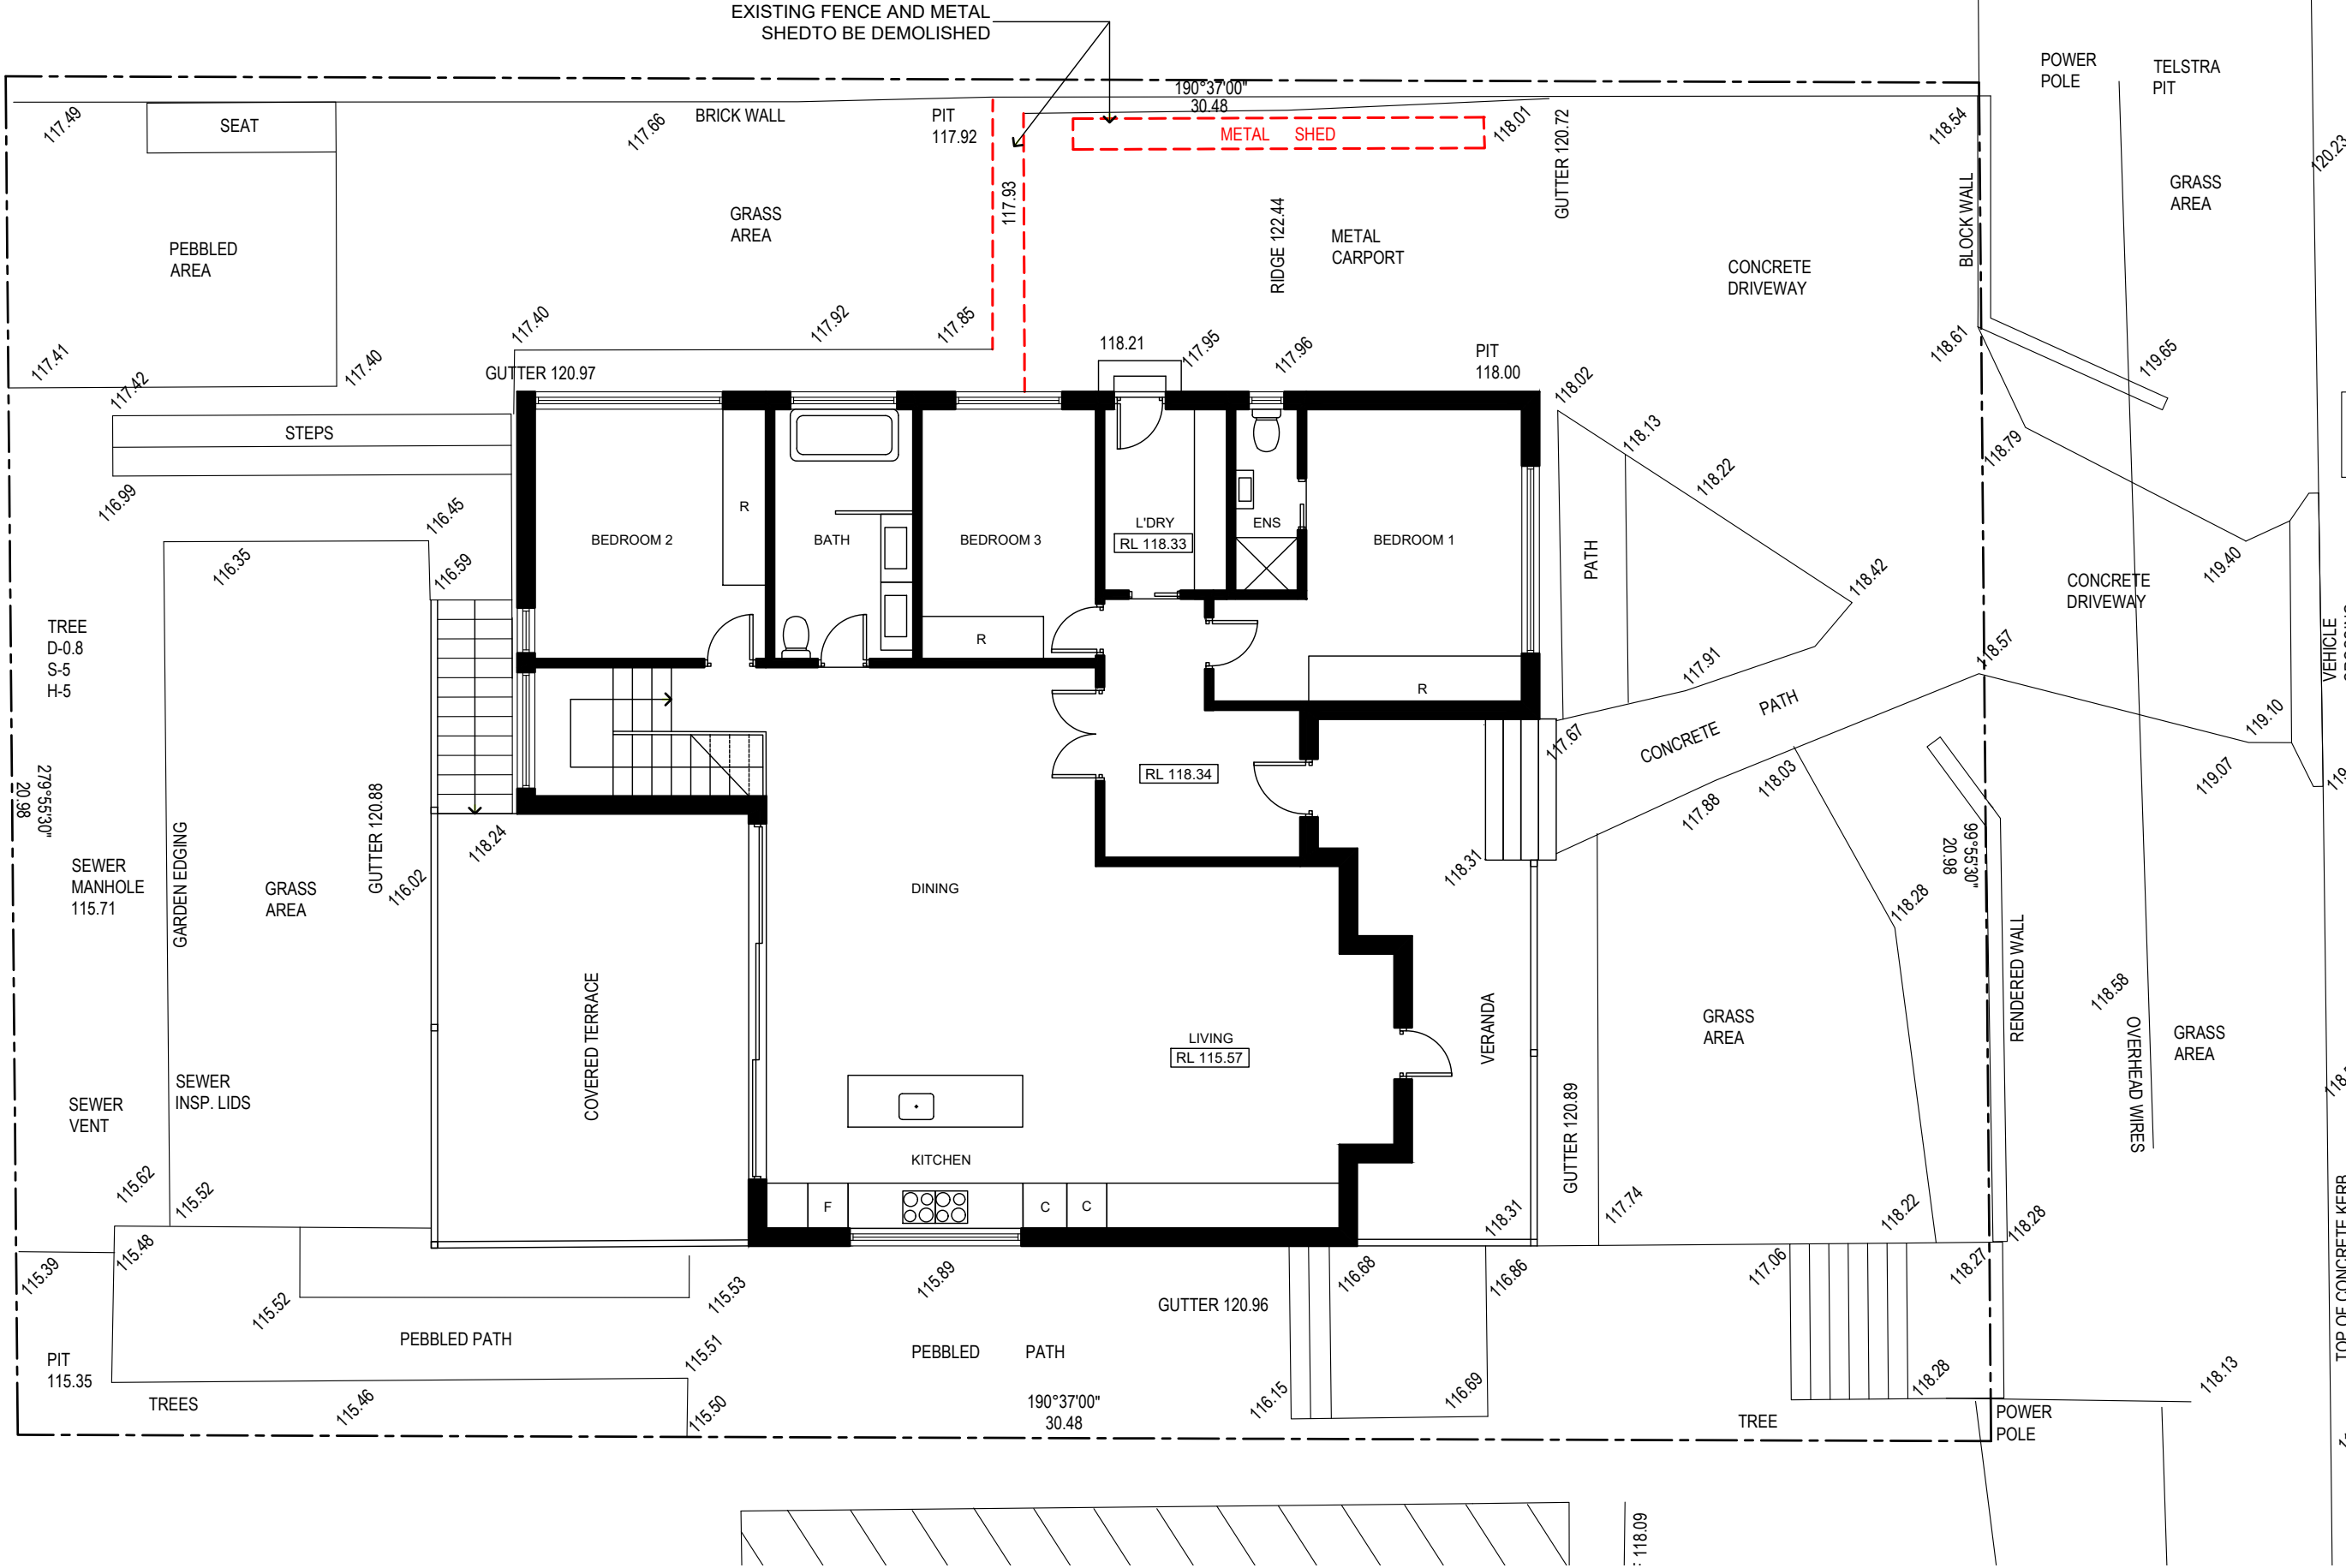

AMENDMENTS			<div><div></div><div>Corona Projects</div></div> <div>PO BOX 1749 BONDI JUNCTION NSW 1355 PHONE: 0419 438 956 EMAIL: info@coronaprojects.com</div>	DRAWING: DEMOLITION PLAN	PROJECT: PROPOSED GARAGE	SHEET No: 04
				SCALE: 1:100 @ A3	ADDRESS: 19 MARY STREET BEACON HILL	DATE: AUG 2025



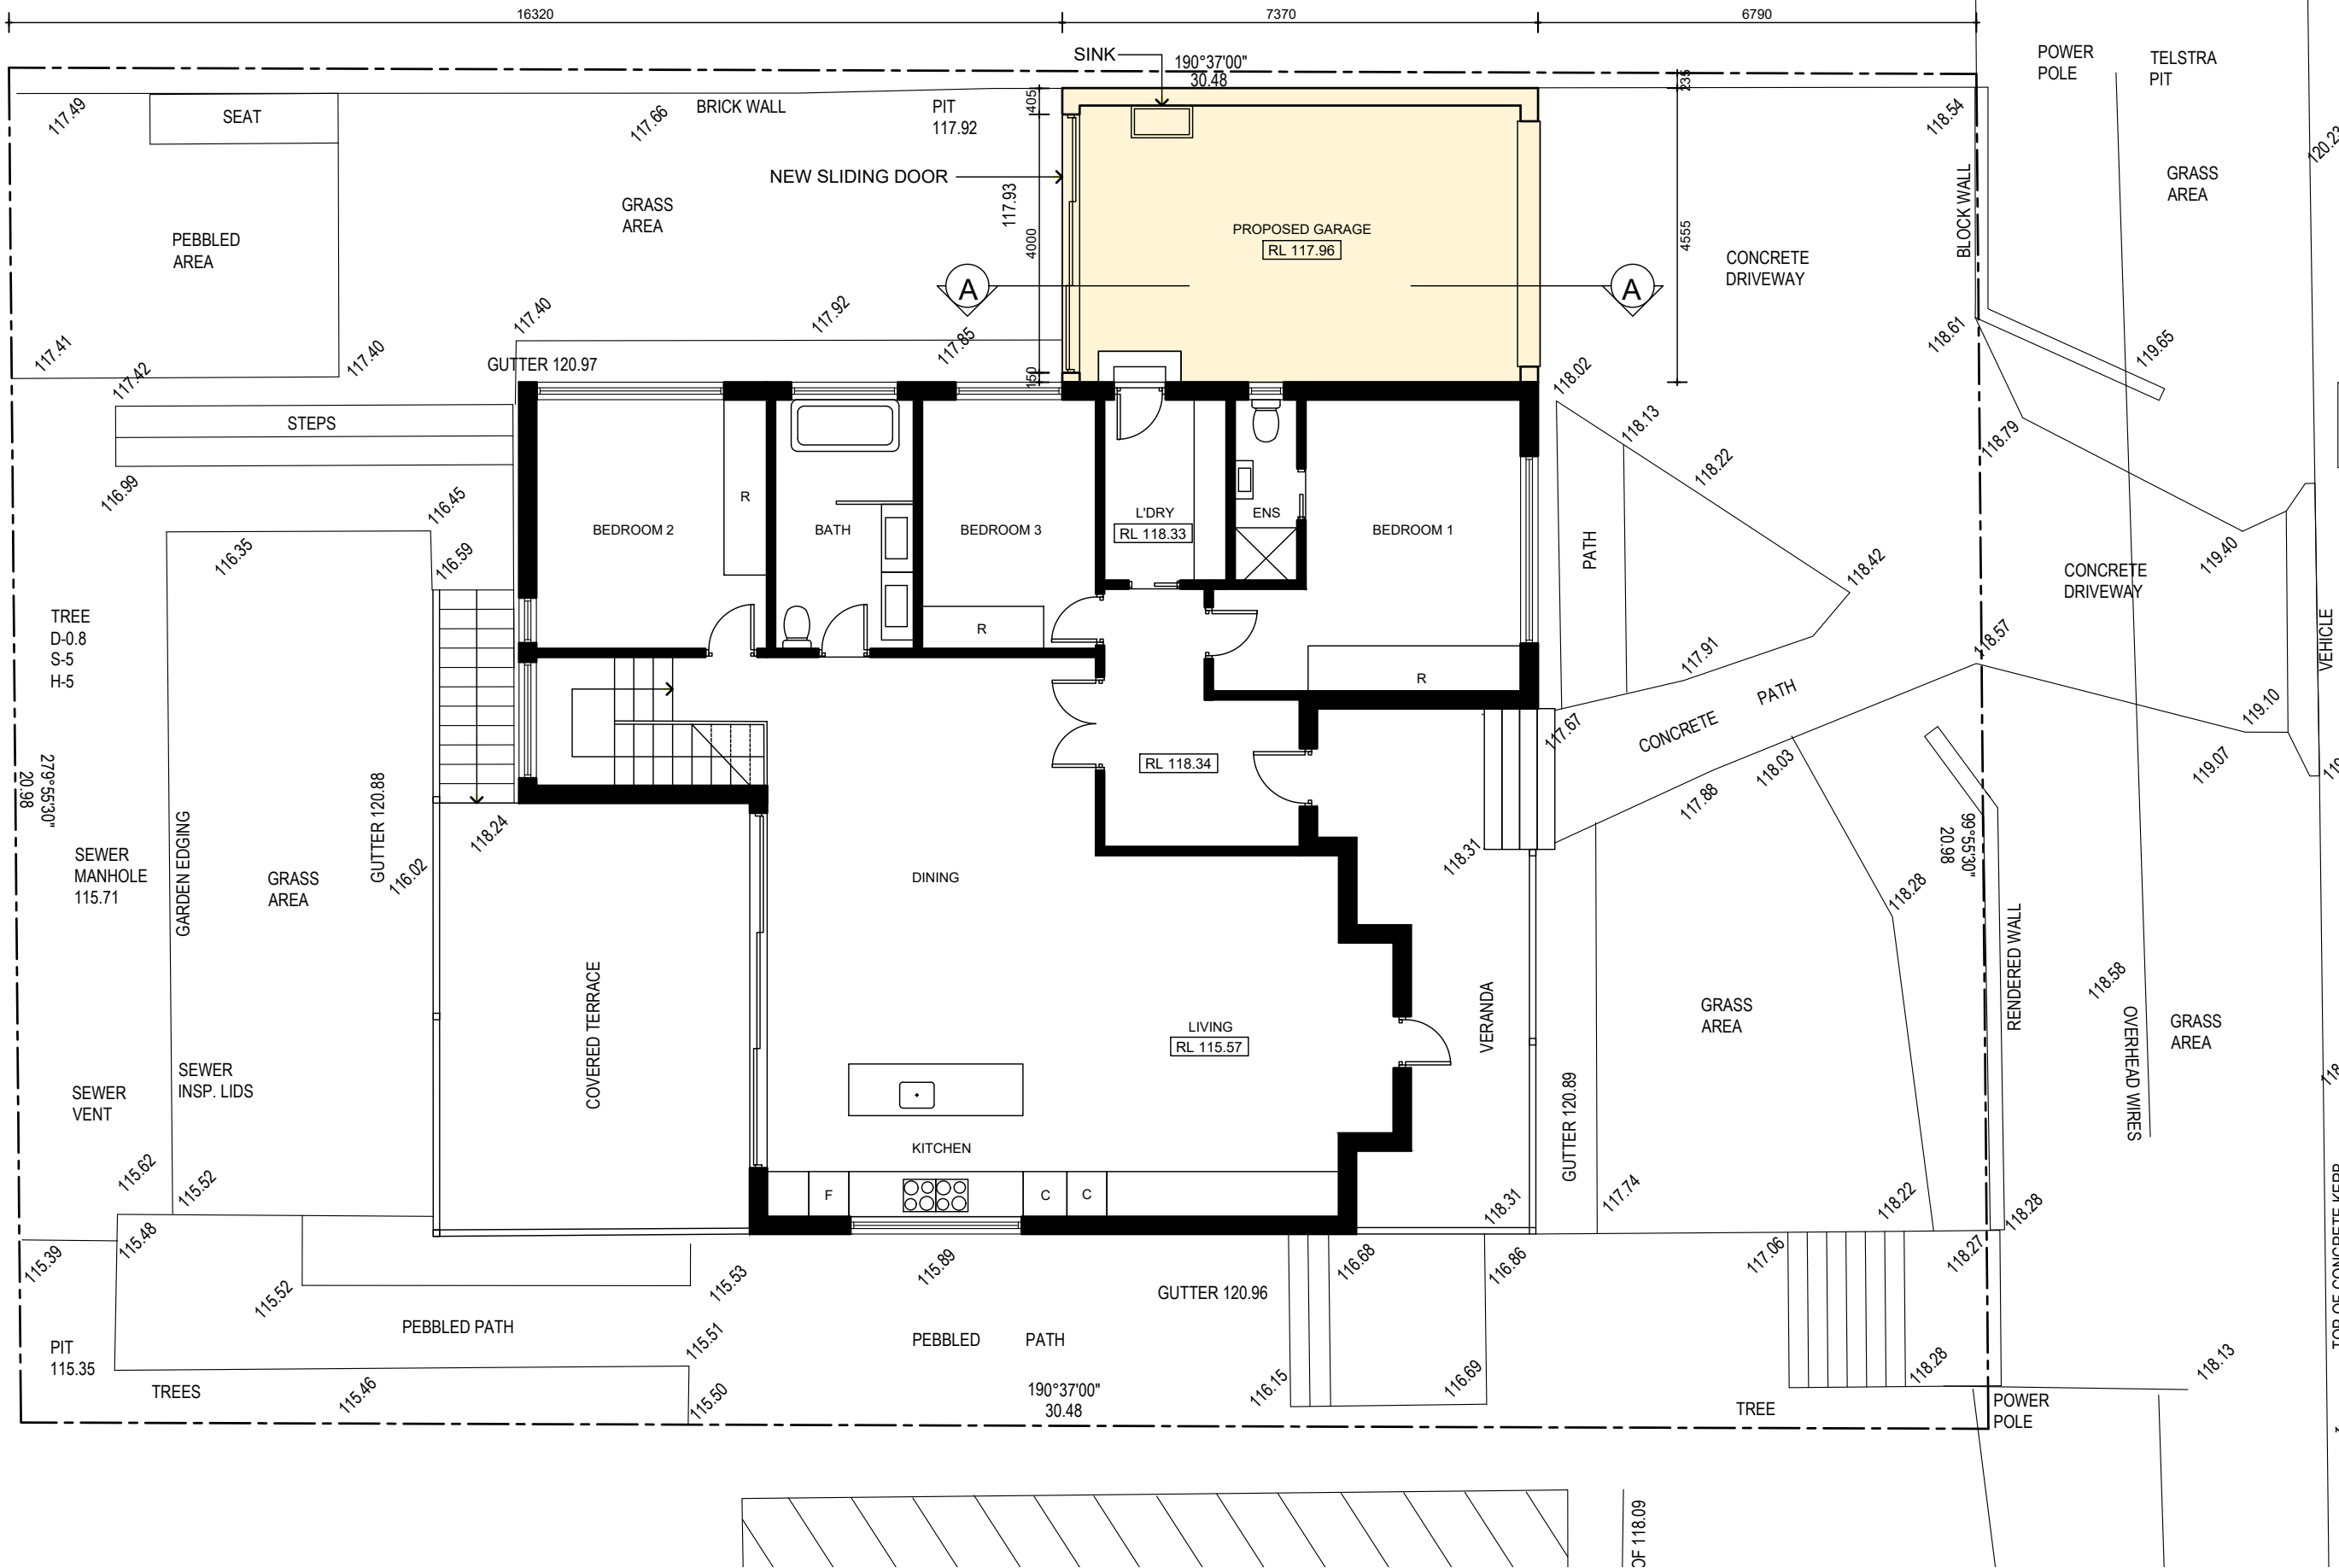

AMENDMENTS

THE WORK IS TO BE COMPLETED WITH THE BUILDING CODE OF AUSTRALIA, SAA CODES AND RELEVANT BY-LAWS.

THE BUILDING / MANUFACTURER SHALL CHECK AND VERIFY ALL DIMENSIONS, RL, GROUND LINES AND CONSTRUCTION METHODS PRIOR TO COMMENCEMENT OF WORK.

PREFERENCES OF DIMENSIONED MEASUREMENTS TO BE TAKEN OVER SCALED MEASUREMENTS.

THESE DRAWINGS HAVE BEEN PREPARED BY CORONA PROJECTS AND REMAIN THE PROPERTY OF THE ABOVE NAMED PARTY. THESE DRAWINGS ARE NOT TO BE USED IN ANY WAY WITHOUT THE PERMISSION OF CORONA PROJECTS AND ARE SUBJECT TO COPYRIGHT LAWS.

A COPY OF THIS PLAN IS TO BE SUBMITTED BY THE PROPRIETOR TO THE WATERBOARD FOR APPROVAL AS REQUIRED BY THE LOCAL COUNCIL.

DESIGN INTENT ONLY. NOT FOR CONSTRUCTION.



PO BOX 1749 BONDI JUNCTION NSW 1355
PHONE: 0419 438 956
EMAIL: info@coronaprojects.com

DRAWING:
PROPOSED GROUND FLOOR PLAN


SCALE:
1:100 @ A3





PROJECT:
PROPOSED GARAGE

ADDRESS:
19 MARY STREET
BEACON HILL

SHEET No:
05

DATE:
AUG 2025

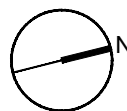

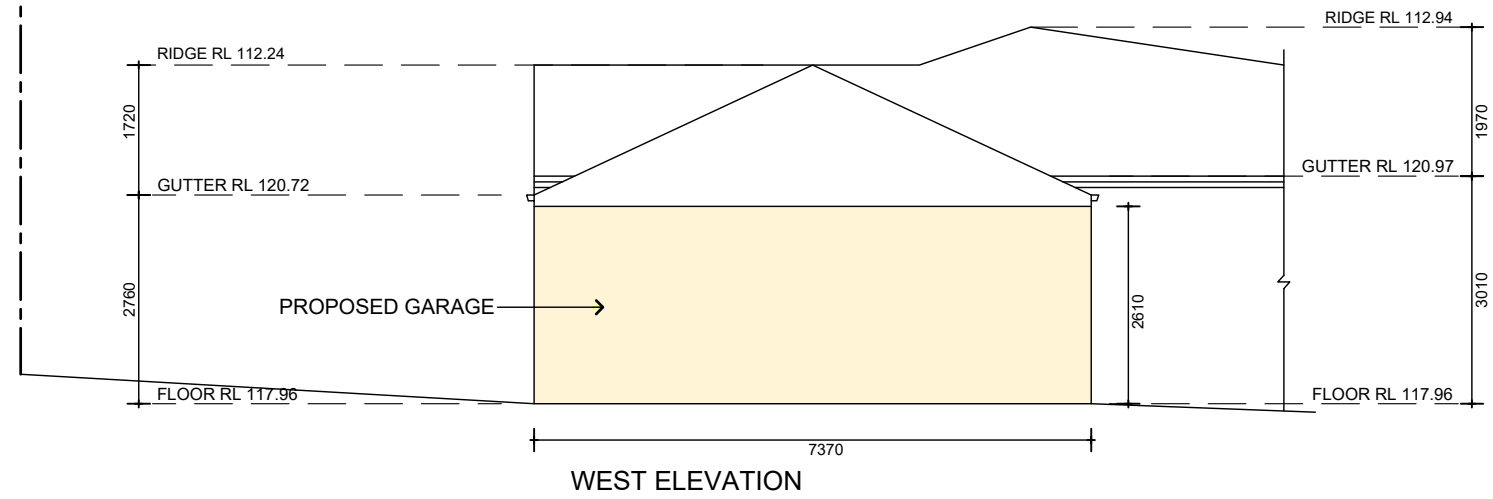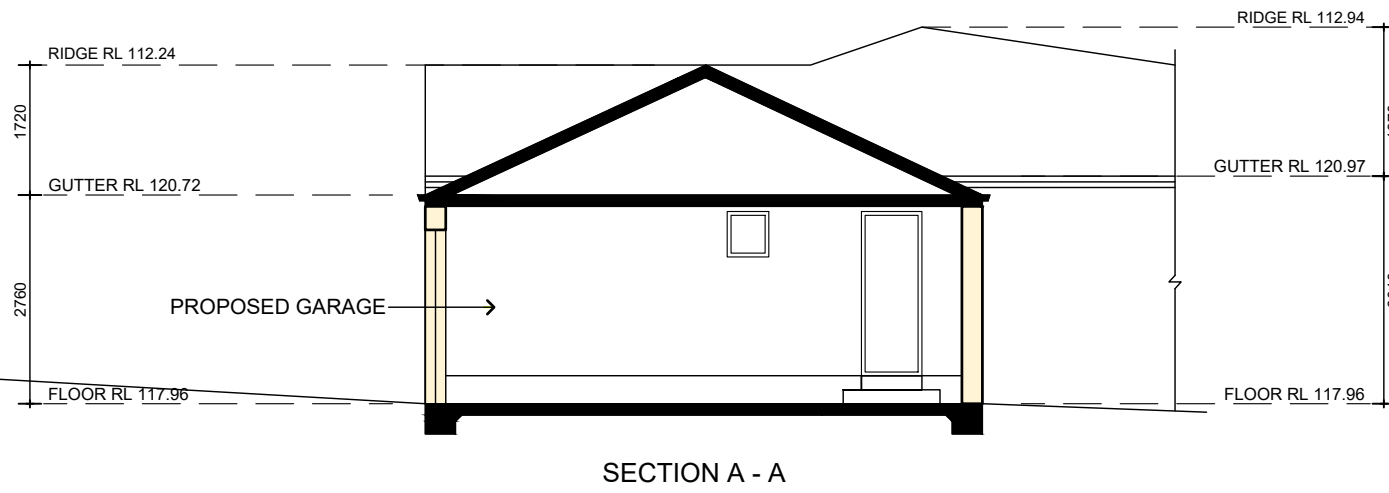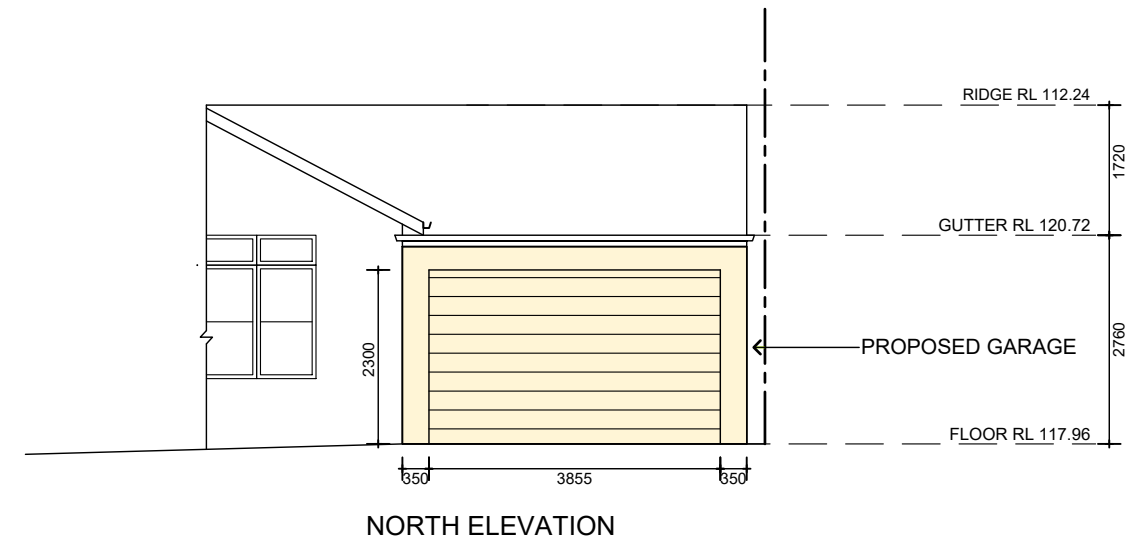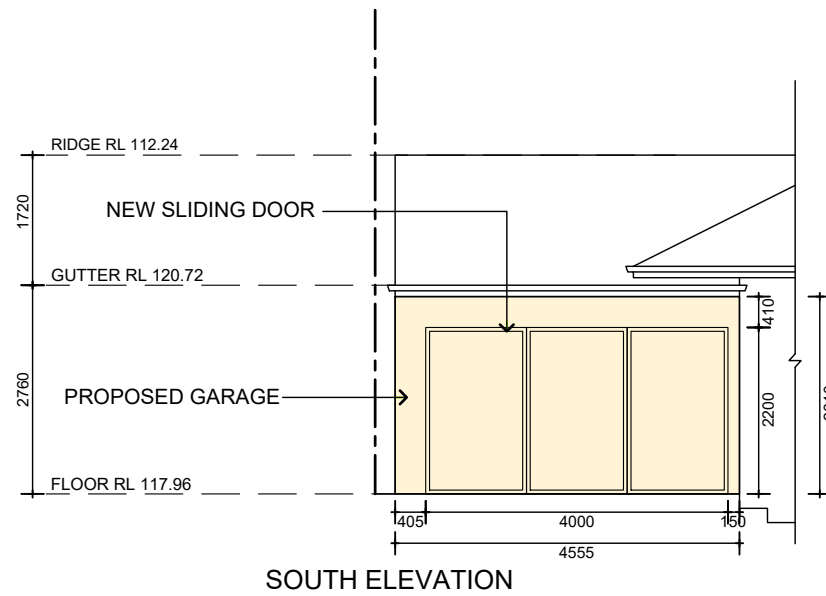

AMENDMENTS		<div><div></div><div>Corona Projects</div></div> <div>PO BOX 1749 BONDI JUNCTION NSW 1355 PHONE: 0419 438 956 EMAIL: info@coronaprojects.com</div>	DRAWING: PROPOSED ELEVATION PLANS	PROJECT: PROPOSED GARAGE	SHEET No: 06
			SCALE: 1:100 @ A3	ADDRESS: 19 MARY STREET BEACON HILL	DATE: AUG 2025