


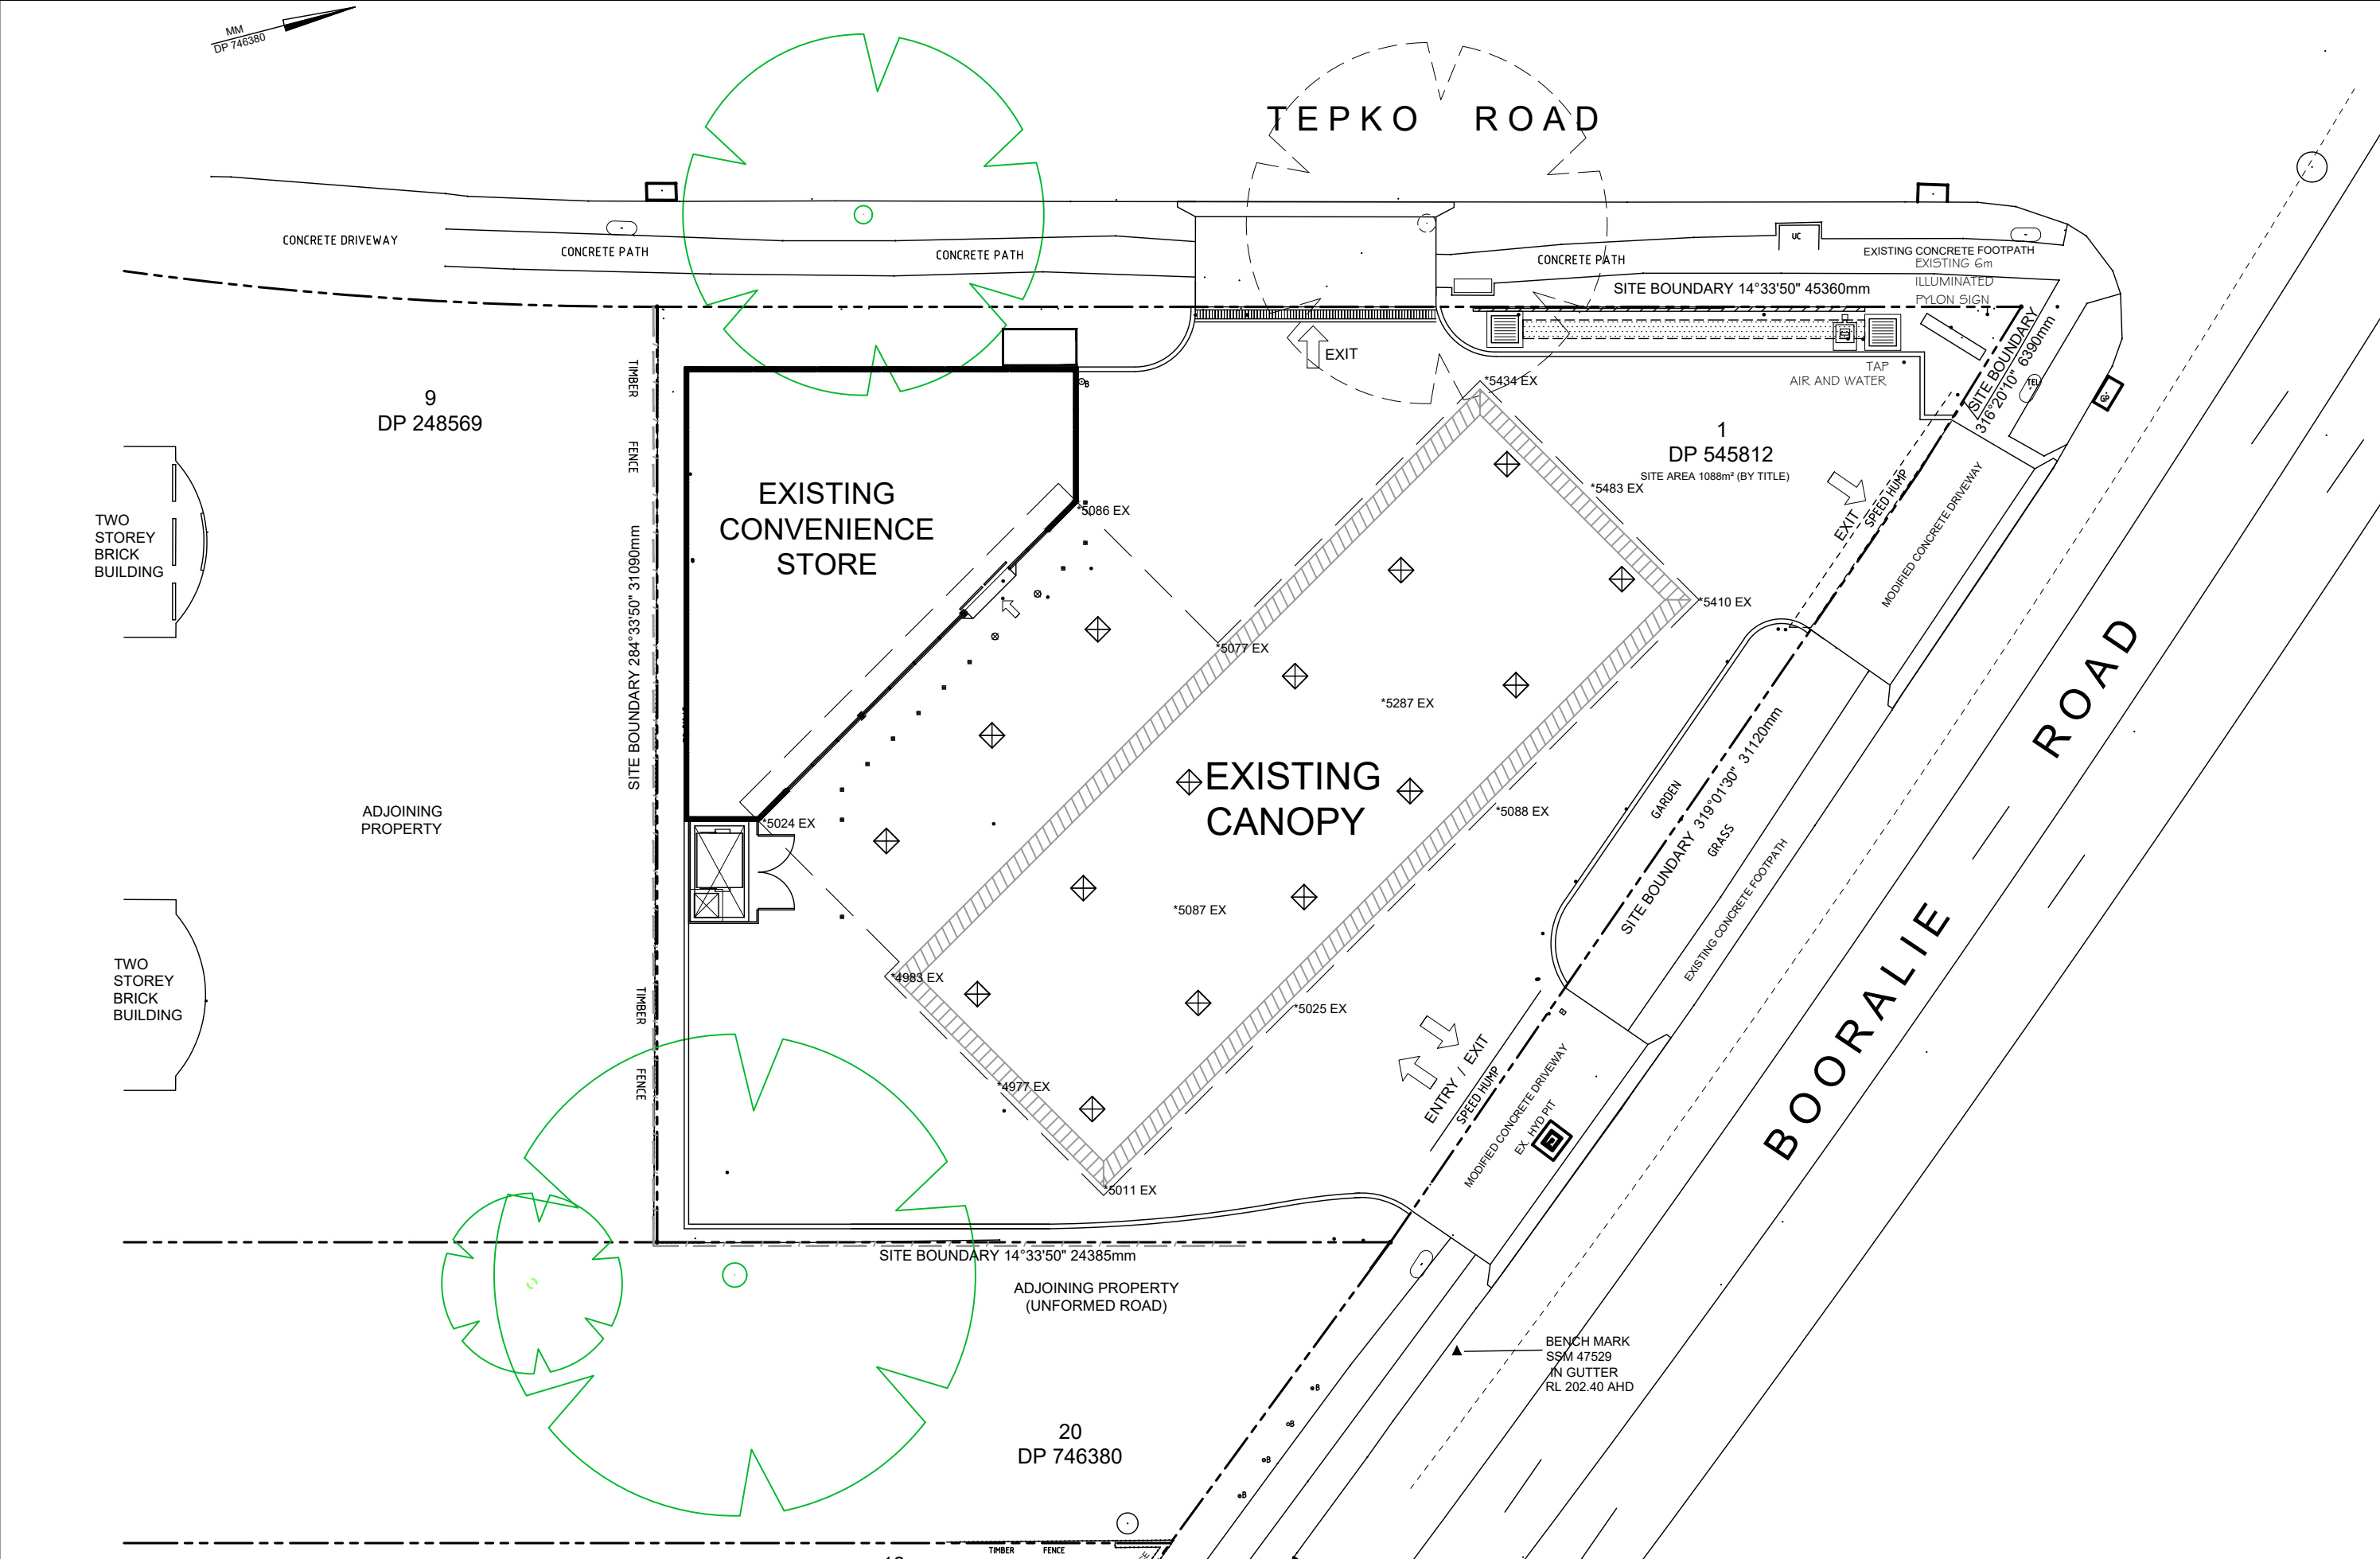

REV.	BY	AMENDMENT	DATE
A	AA	FIRST ISSUE	25/11/2019
B	HQ	CANOPY HEIGHT REDUCED	22/12/2021
C	AA	EXISTING CANOPY LEVELS	30/12/2021


DRAWING PRODUCED ON CAD SYSTEM.
NOTED DIMENSIONS SHALL BE TAKEN IN PREFERENCE TO SCALING.
DO NOT SCALE OR AMEND BY HAND.
VERIFY ALL DIMENSIONS ON SITE PRIOR TO CONSTRUCTION OR QUOTE.
UPON RECEIPT OF UPDATED PLANS DISCARD PREVIOUS VERSIONS.

THIS DRAWING IS CONFIDENTIAL AND IS NOT TO BE REPRODUCED IN ANY FORM, IN WHOLE OR IN PART, WITHOUT EXPRESS WRITTEN AUTHORITY OF THE ABOVE COMPANY, AND IS NOT TO BE USED IN ANY MANNER PREJUDICIAL TO THE INTERESTS OF THAT COMPANY. COPYRIGHT ALL RIGHTS RESERVED.

NAME:	AA	DATE:	January 2022
SCALE @A3:	1:200	SHEET:	1 OF 5
ADDRESS:	43 BOORALIE ROAD TERREY HILLS, NSW		

DWG No: TP01	DRAWING No: TERREY HILLS SITE PLAN (13.01.22).dwg
TITLE: SITE LAYOUT EX. CANOPY LEVELS	

		UNITED PETROLEUM PTY.LTD 600 GLENFERRIE ROAD HAWTHORN, VICTORIA 3122 TELEPHONE 03 9413 1400 FACSIMILE 03 9413 1401	
DRAWING PATH: h:\01_nsw\terrey hills\sign\terrey hills site plan (13.01.22).dwg		REV:	
		C	

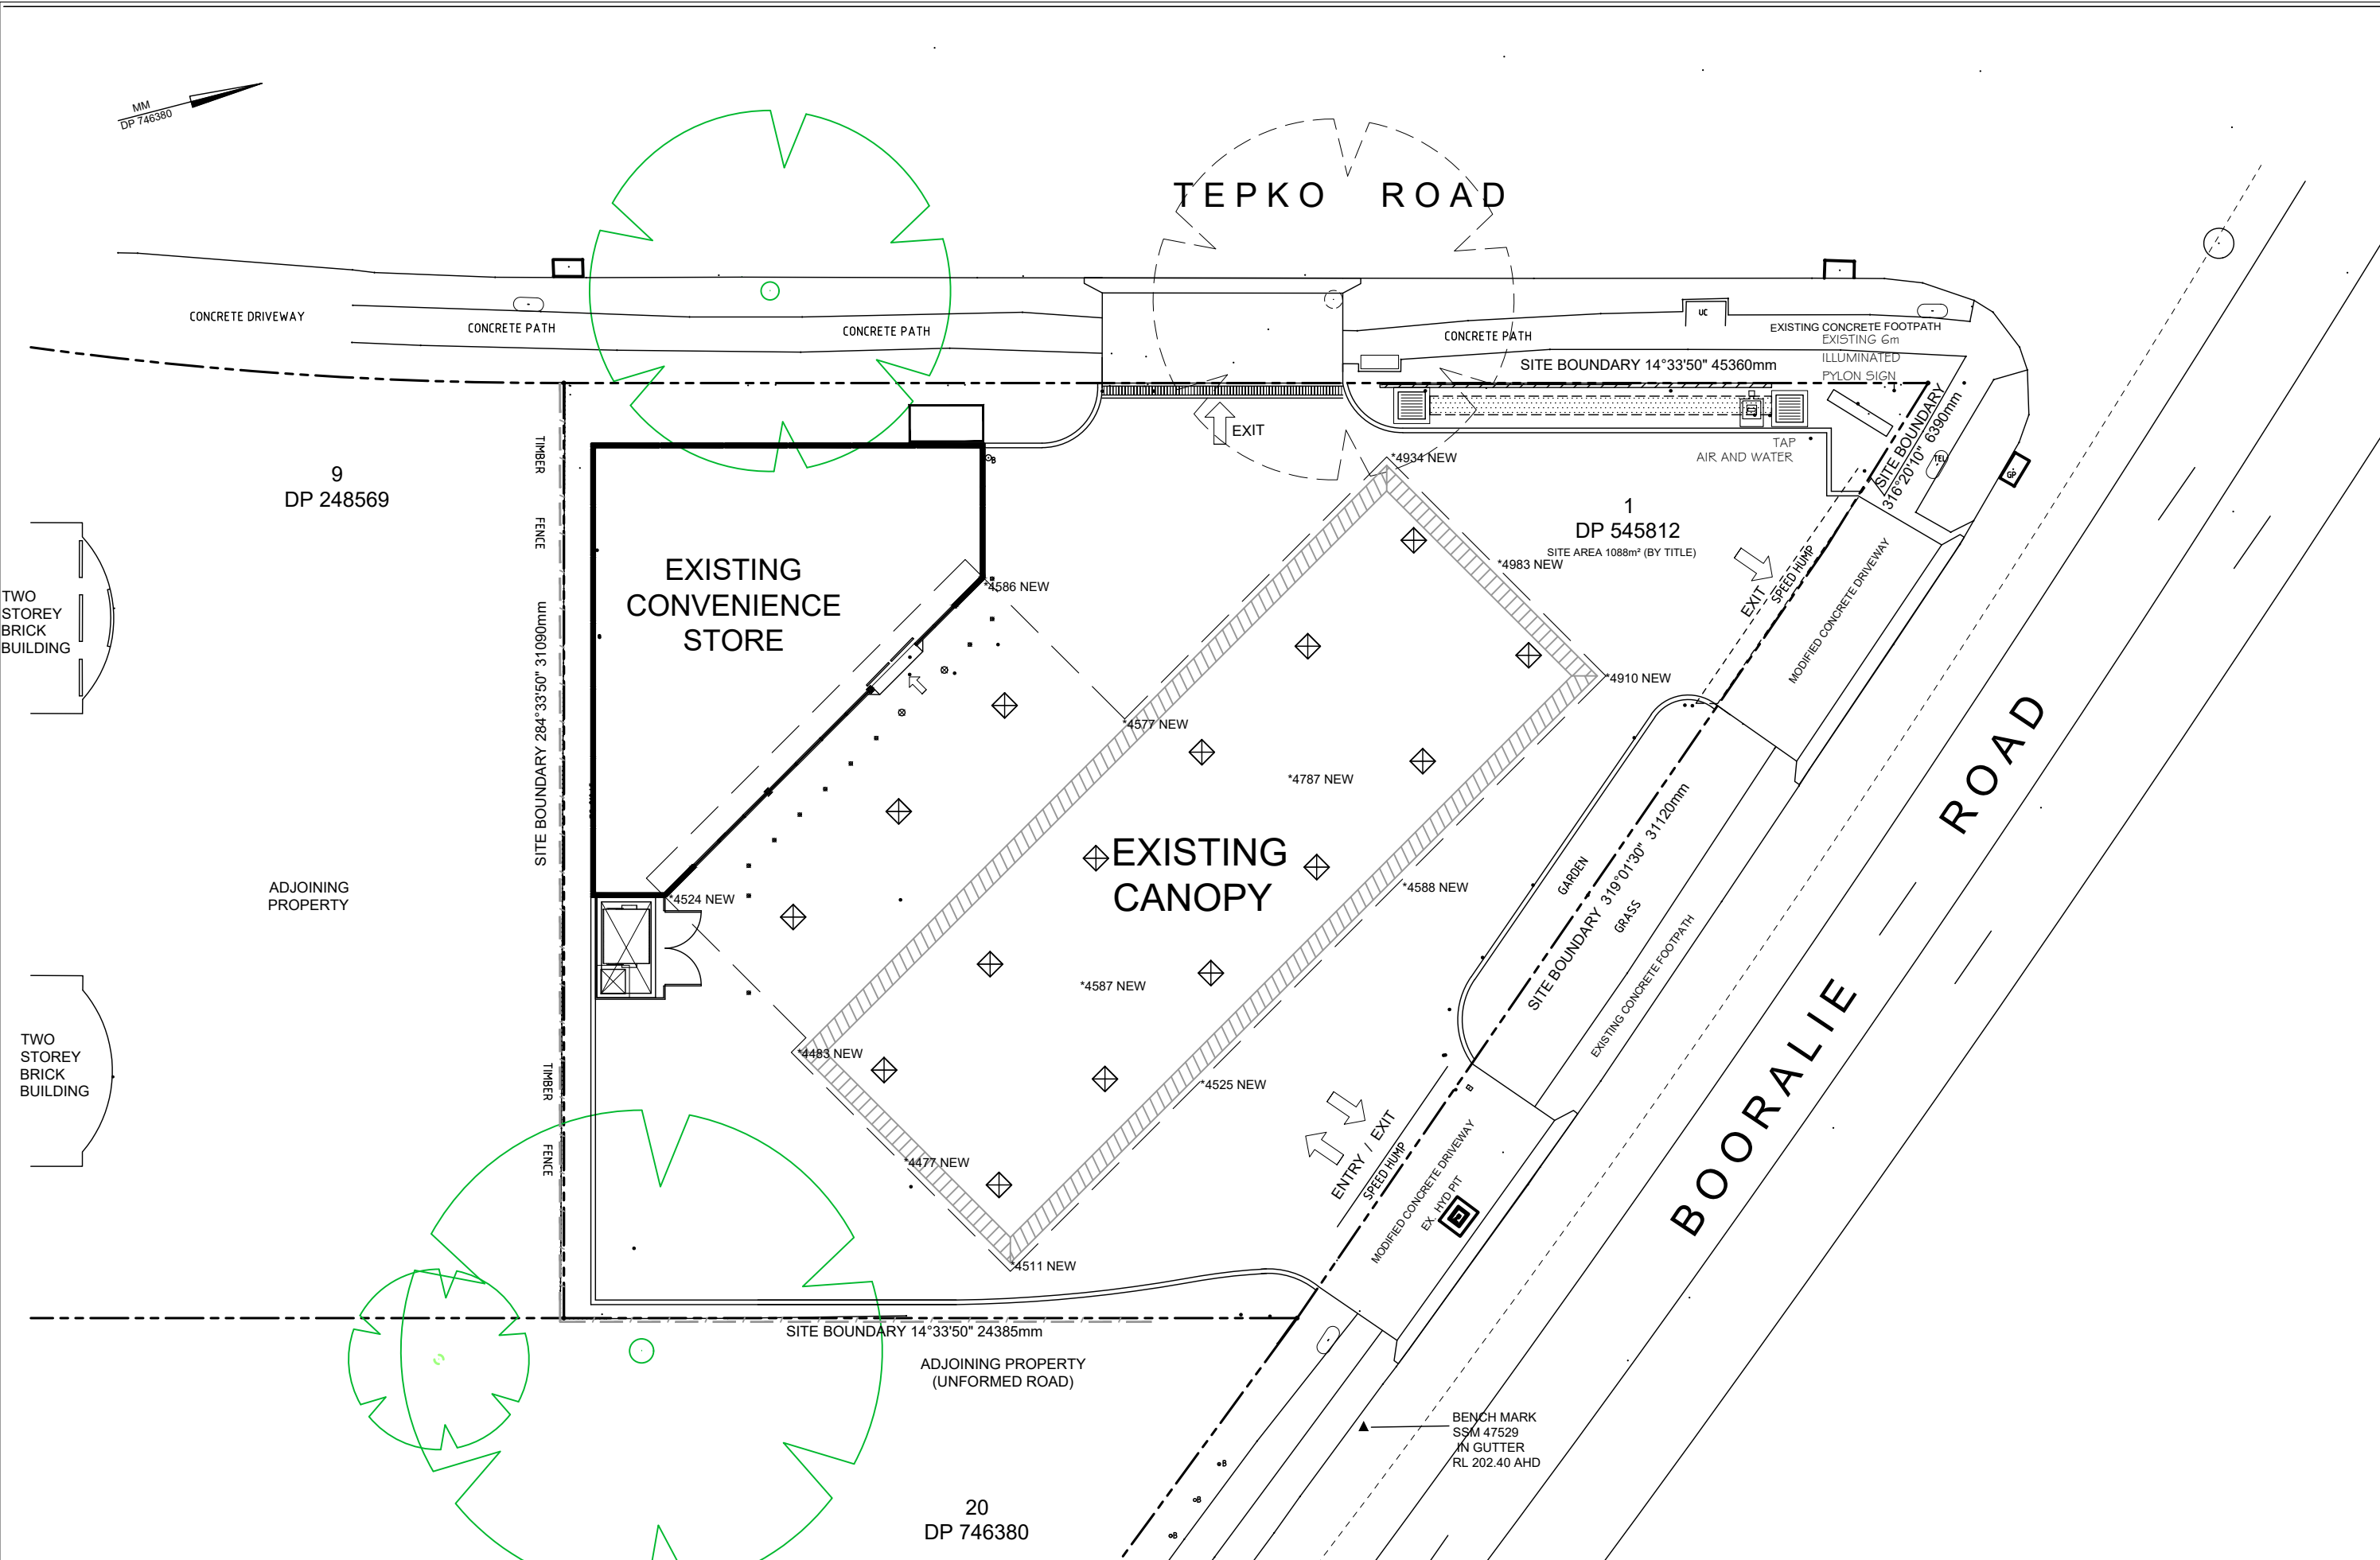



REV.	BY	AMENDMENT	DATE
A	AA	NEW CANOPY LEVELS	30/12/2021

DRAWING PRODUCED ON CAD SYSTEM.
NOTED DIMENSIONS SHALL BE TAKEN IN PREFERENCE TO SCALING.
DO NOT SCALE OR AMEND BY HAND.
VERIFY ALL DIMENSIONS ON SITE PRIOR TO CONSTRUCTION OR QUOTE.
UPON RECEIPT OF UPDATED PLANS DISCARD PREVIOUS VERSIONS.

THIS DRAWING IS CONFIDENTIAL AND IS NOT TO BE REPRODUCED IN ANY FORM, IN WHOLE OR IN PART, WITHOUT EXPRESS WRITTEN AUTHORITY OF THE ABOVE COMPANY, AND IS NOT TO BE USED IN ANY MANNER PREJUDICIAL TO THE INTERESTS OF THAT COMPANY. COPYRIGHT ALL RIGHTS RESERVED.

NAME: AA	DATE: January 2022
SCALE @A3: 1:200	SHEET: 2 OF 5
ADDRESS: 43 BOORALIE ROAD TERREY HILLS, NSW	


DWG No: TP02	DRAWING No: TERREY HILLS SITE PLAN (13.01.22).dwg
TITLE: SITE LAYOUT NEW CANOPY LEVELS	




UNITED PETROLEUM PTY.LTD
600 GLENFERRIE ROAD HAWTHORN, VICTORIA 3122
TELEPHONE 03 9413 1400 FACSIMILE 03 9413 1401

DRAWING PATH:
h:\01_nsw\terrey hills\sign\terrey hills site plan (13.01.22).dwg


REV:	A
------	---

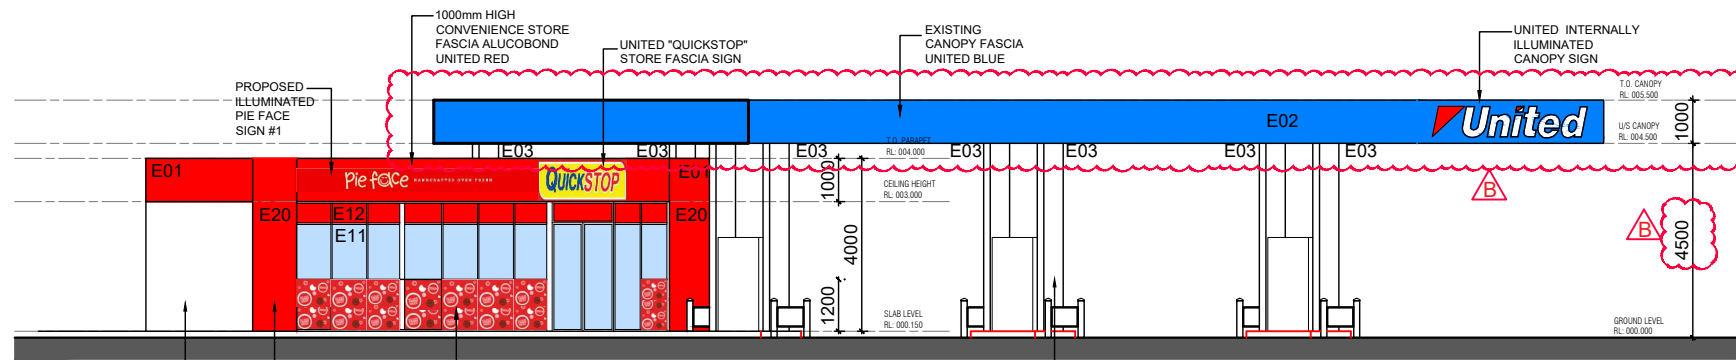


SOUTH EAST ELEVATION

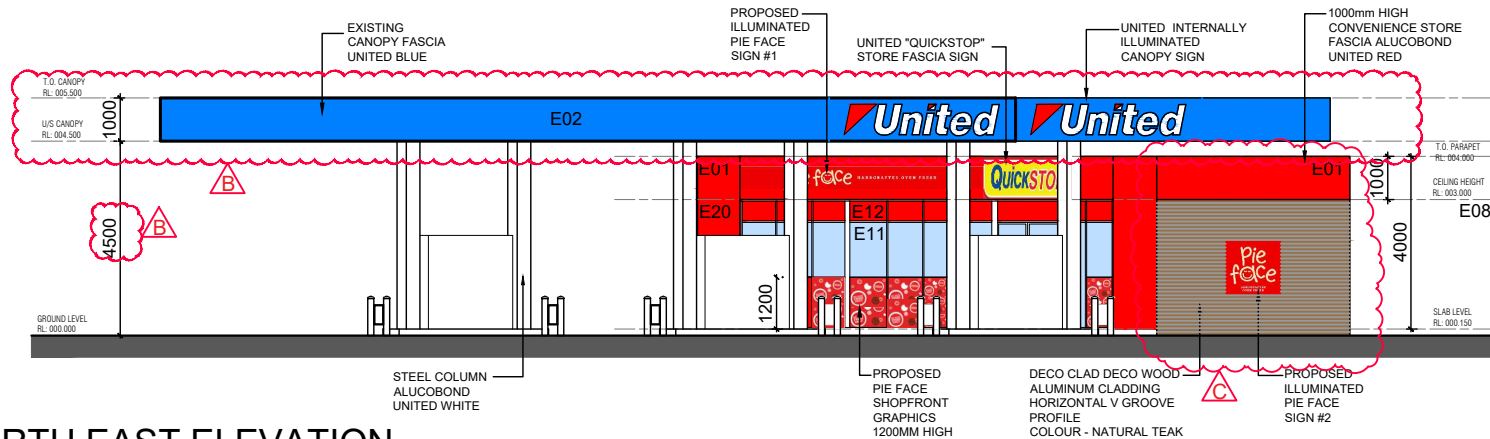

NORTH EAST ELEVATION

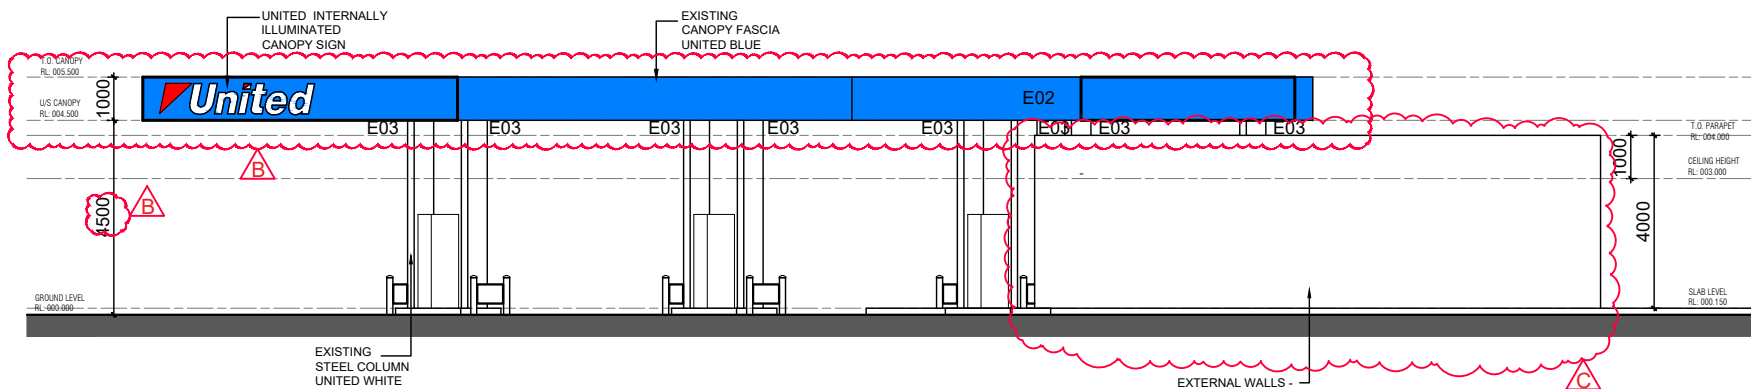

NORTH WEST ELEVATION

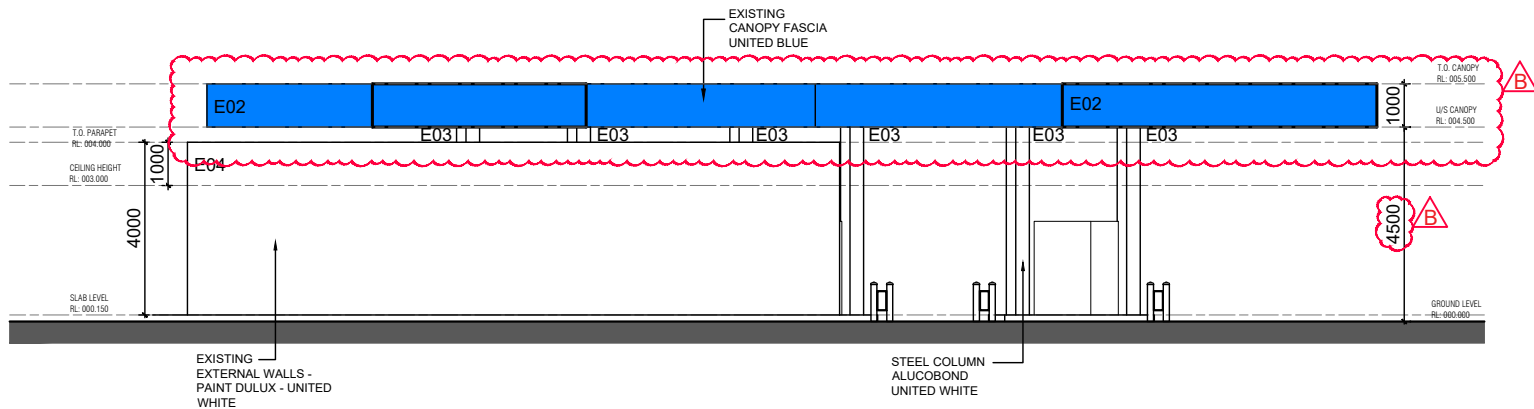

SOUTH WEST ELEVATION

COLOUR LEGEND

- E01 - STORE FASCIA ALUCOBOND UNITED RED
- E02 - CANOPY FASCIA ALUCOBOND - UNITED BLUE
- E03 - STEEL COLUMN ALUCOBOND UNITED WHITE CLADDING
- E08 - PRECAST CONCRETE DECO CLAD DECO WOOD ALUMINIUM CLADDING HORIZONTAL V GROOVE PROFILE COLOUR: NATURAL TEAK
- E09 - DOORS & WINDOWS POWDERCOATED BLACK
- E011 - CLEAR GLAZING TO CODE, NCC & RELEVANT STANDARDS
- E012 - CLEAR GLAZING WITH TRANSLUCENT VINYL FILM
- E018 - HORIZONTAL ALUMINUM SLATS COLOUR UNITED RED
- E20 - EXTERNAL WALLS PAINT DULUX - UNITED RED

NOTE:
200mm GAP CLEARANCE BETWEEN
SHOP PARAPET AND UNDERSIDE
OF CANOPY REQUIRED.

REV.	BY	AMENDMENT	DATE
A	AA	FIRST ISSUE	25/11/2019
B	HQ	CANOPY HEIGHT REDUCED	22/12/2021
C	AA	ELEVATIONS AMENDED	06/04/2022

DRAWING PRODUCED ON CAD SYSTEM.
NOTED DIMENSIONS SHALL BE TAKEN IN PREFERENCE TO SCALING.
DO NOT SCALE OR AMEND BY HAND.
VERIFY ALL DIMENSIONS ON SITE PRIOR TO CONSTRUCTION OR QUOTE.
UPON RECEIPT OF UPDATED PLANS DISCARD PREVIOUS VERSIONS.

THIS DRAWING IS CONFIDENTIAL AND IS NOT TO BE REPRODUCED IN ANY FORM, IN WHOLE OR IN PART, WITHOUT EXPRESS WRITTEN AUTHORITY OF THE ABOVE COMPANY, AND IS NOT TO BE USED IN ANY MANNER PREJUDICIAL TO THE INTERESTS OF THAT COMPANY. COPYRIGHT ALL RIGHTS RESERVED.

NAME: AA
SCALE @A3: 1:175
ADDRESS:
43 BOORALIE ROAD
TERREY HILLS, NSW

DATE: January 2022
SHEET: 3 OF 5

DWG No: TP03
TITLE: PROPOSED CANOPY ELEVATIONS

DRAWING No: TERREY HILLS SITE PLAN (13.01.22).dwg




UNITED PETROLEUM PTY.LTD
600 GLENFERRIE ROAD HAWTHORN, VICTORIA 3122
TELEPHONE 03 9413 1400 FACSIMILE 03 9413 1401

DRAWING PATH:
h:\01_nsw\terrey hills\sign\terrey hills site plan (13.01.22).dwg

REV: C


CAR CANOPY

300MM LIGHT SCREENS TO BE
FIXED UNDER CAR CANOPY

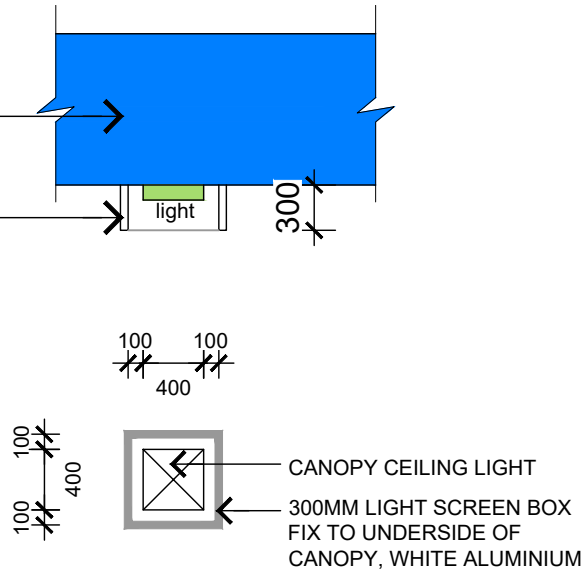

CANOPY LIGHT DETAIL

SCALE 1: 50

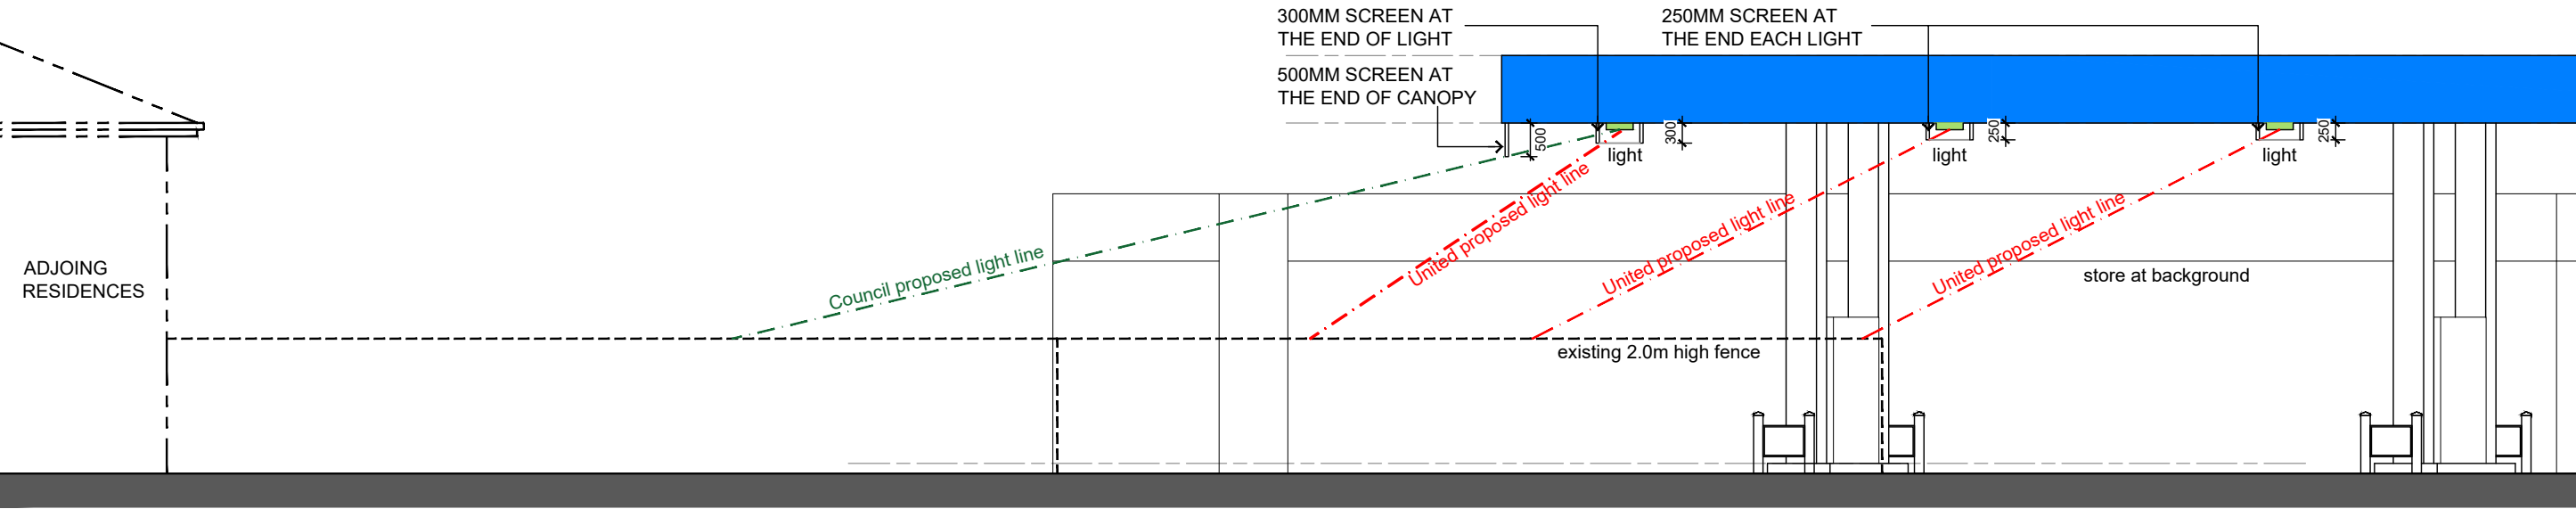

LIGHT SCREEN OPTIONS

SCALE 1: 100

REV.	BY	AMENDMENT	DATE
A	HQ	COUNCIL PERMIT CONDITIONS	28.05.20
B	HQ	GENERAL AMENDMENTS	05.10.21
C	HQ	GENERAL AMENDMENTS	19.10.21
D	HQ	GENERAL AMENDMENTS	13.12.21

DRAWING PRODUCED ON CAD SYSTEM.
NOTED DIMENSIONS SHALL BE TAKEN IN PREFERENCE TO SCALING.
DO NOT SCALE OR AMEND BY HAND.
VERIFY ALL DIMENSIONS ON SITE PRIOR TO CONSTRUCTION OR QUOTE.
UPON RECEIPT OF UPDATED PLANS DISCARD PREVIOUS VERSIONS.

THIS DRAWING IS CONFIDENTIAL AND IS NOT TO BE REPRODUCED IN ANY FORM, IN WHOLE OR IN PART, WITHOUT EXPRESS WRITTEN AUTHORITY OF THE ABOVE COMPANY, AND IS NOT TO BE USED IN ANY MANNER PREJUDICIAL TO THE INTERESTS OF THAT COMPANY. COPYRIGHT ALL RIGHTS RESERVED.


NAME: HQ	DATE: January 2022
SCALE @A3: AS SHOWN	SHEET: 4 OF 5
ADDRESS: 43 BOORALIE ROAD TERREY HILLS, NSW	

DWG No: TP04	DRAWING No: TERREY HILLS SITE PLAN (13.01.22).dwg
TITLE: LIGHT SCREEN OPTION DETAILS	


**UNITED PETROLEUM PTY.LTD**
600 GLENFERRIE ROAD HAWTHORN, VICTORIA 3122
TELEPHONE 03 9413 1400 FACSIMILE 03 9413 1401

DRAWING PATH:
h:\01_nsw\terrey hills\sign\terrey hills site plan (13.01.22).dwg

REV: D

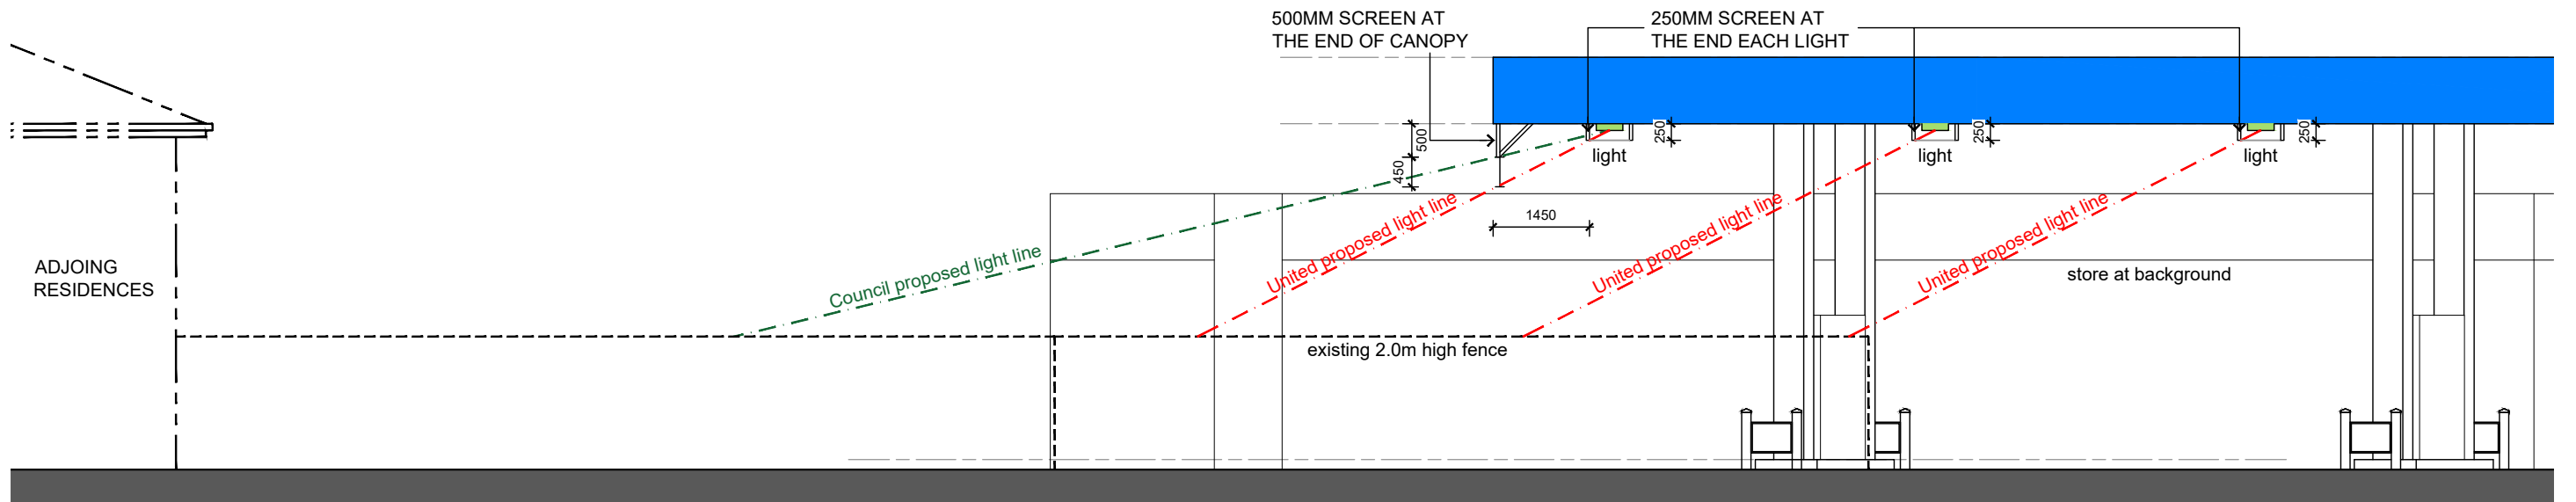

LIGHT SCREEN OPTION 1
SCALE 1: 100

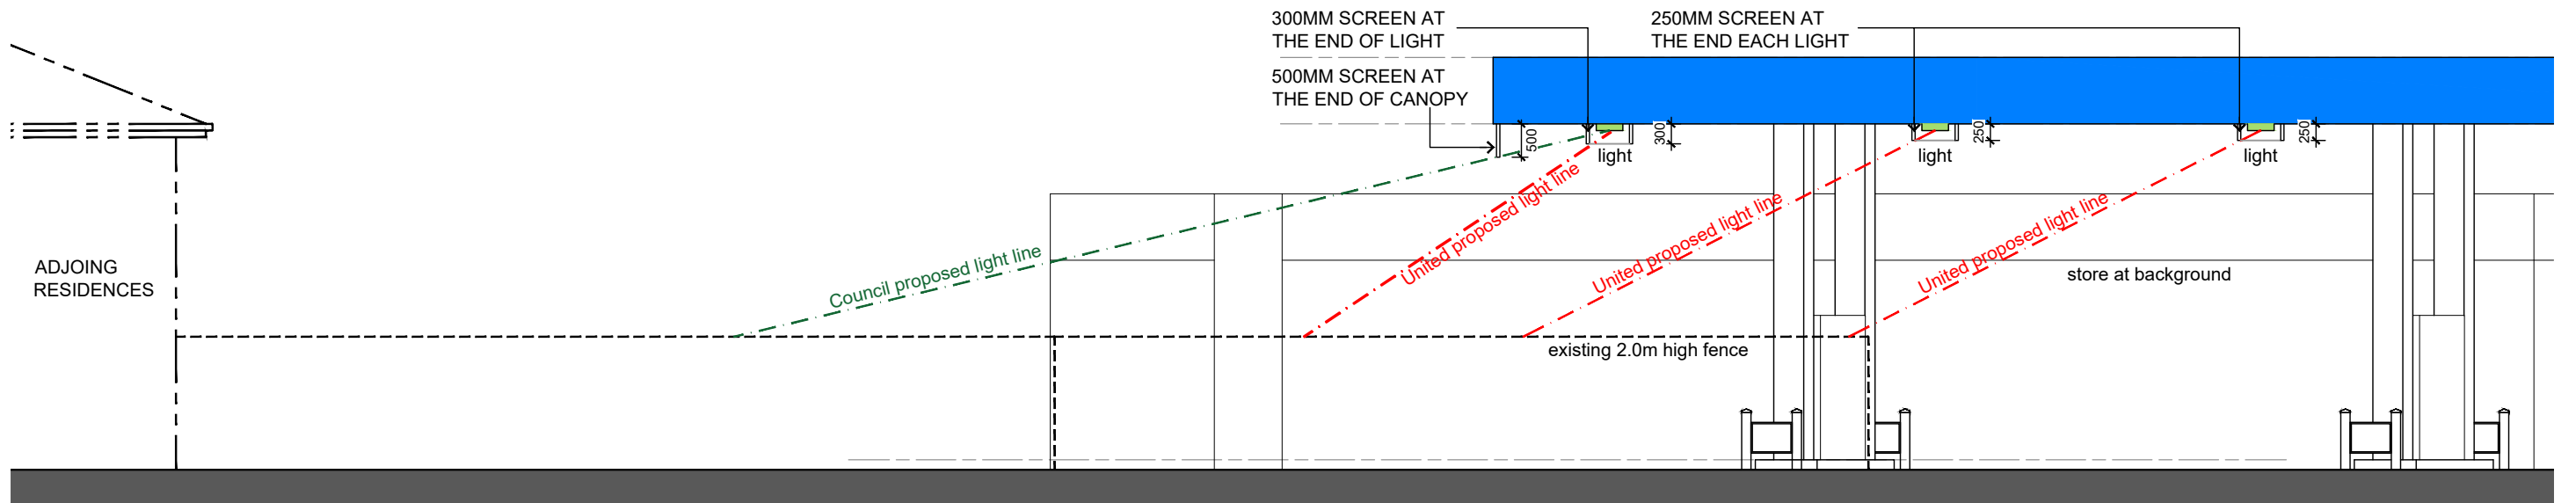

LIGHT SCREEN OPTION 2
SCALE 1: 100

REV.	BY	AMENDMENT	DATE
A	HQ	COUNCIL PERMIT CONDITIONS	28.05.20
B	HQ	GENERAL AMENDMENTS	05.10.21
C	HQ	GENERAL AMENDMENTS	19.10.21
D	HQ	GENERAL AMENDMENTS	13.12.21

DRAWING PRODUCED ON CAD SYSTEM.
NOTED DIMENSIONS SHALL BE TAKEN IN PREFERENCE TO SCALING.
DO NOT SCALE OR AMEND BY HAND.
VERIFY ALL DIMENSIONS ON SITE PRIOR TO CONSTRUCTION OR QUOTE.
UPON RECEIPT OF UPDATED PLANS DISCARD PREVIOUS VERSIONS.

THIS DRAWING IS CONFIDENTIAL AND IS NOT TO BE REPRODUCED IN ANY FORM, IN WHOLE OR IN PART, WITHOUT EXPRESS WRITTEN AUTHORITY OF THE ABOVE COMPANY, AND IS NOT TO BE USED IN ANY MANNER PREJUDICIAL TO THE INTERESTS OF THAT COMPANY. COPYRIGHT ALL RIGHTS RESERVED.

NAME:	HQ	DATE:	January 2022
SCALE @A3:	AS SHOWN	SHEET:	5 OF 5
ADDRESS:	43 BOORALIE ROAD TERREY HILLS, NSW		

DWG No:	DRAWING No:
TP05	TERREY HILLS SITE PLAN (13.01.22).dwg
TITLE:	LIGHT SCREEN OPTIONS



UNITED PETROLEUM PTY.LTD
600 GLENFERRIE ROAD HAWTHORN, VICTORIA 3122
TELEPHONE 03 9413 1400 FACSIMILE 03 9413 1401

DRAWING PATH:
h:\01_nsw\terrey hills\light\terrey hills site plan (13.01.22).dwg

REV:

D