



FUTURE WORLD
DESIGN

future world design pty. ltd.,
P.O.Box 824, Buderim,
QLD, 4556
p: 0414.567.848,
e: info@fwdesign.com.au

- NOTES:**
- 1. GENERALLY THE BUILDER SHALL COMPLY WITH THE REQUIREMENTS OF THE LOCAL AUTHORITIES AND ADHERE TO THE PROVISIONS OF THE BUILDING CODE OF AUSTRALIA
 - 2. ALL DIMENSIONS SHOWN ON THE DRAWINGS ARE TO BE CHECKED ON SITE BEFORE WORK COMMENCES, ANY QUIRIES ARE TO BE DIRECTED TO THE DESIGN AUTHORITY.
 - 3. FIGURE DIMENSIONS ONLY ARE TO BE USED, WITH NO DIRECT SCALING FROM THE DRAWINGS ALLOWED.
 - 4. ALL LEVELS AND DIMENSIONS ARE TO BE CHECKED
 - 5. BUILDING METHODS ARE SUGGESTED ONLY. THE CONTRACTOR REMAINS RESPONSIBLE FOR ALL METHODS AND MATERIALS CONFORMING TO THE APPROPRIATE CODES AND STANDARDS
- Project**

David Harper
52 Palmgrove rd.
Avalon, NSW

Sheet title
Site Plan

Construction Certification
NOT FOR CONSTRUCTION


THE ORIGINAL DESIGNS AND INFORMATION HEREIN IS CONFIDENTIAL AND IS PROVIDED IN CONFIDENCE. IT IS ALSO A 'WORK' WITHIN THE MEANING OF THE COPYRIGHT ACT OF 1968 AND ALL THE RIGHTS ARE OWNED AND OR CONTROLLED BY FUTURE WORLD DESIGN ACN 089541177

revisions	
CC REV.A	3.3.15
CC REV.B	9.3.15
CC REV.C	28.5.15
CC REV.D easment adj.	2.9.20

Designed by: MAB
Checked by: MAB

scale 1 : 200
drawn by AXK

date 14/01/15
job number 12005
sheet A100

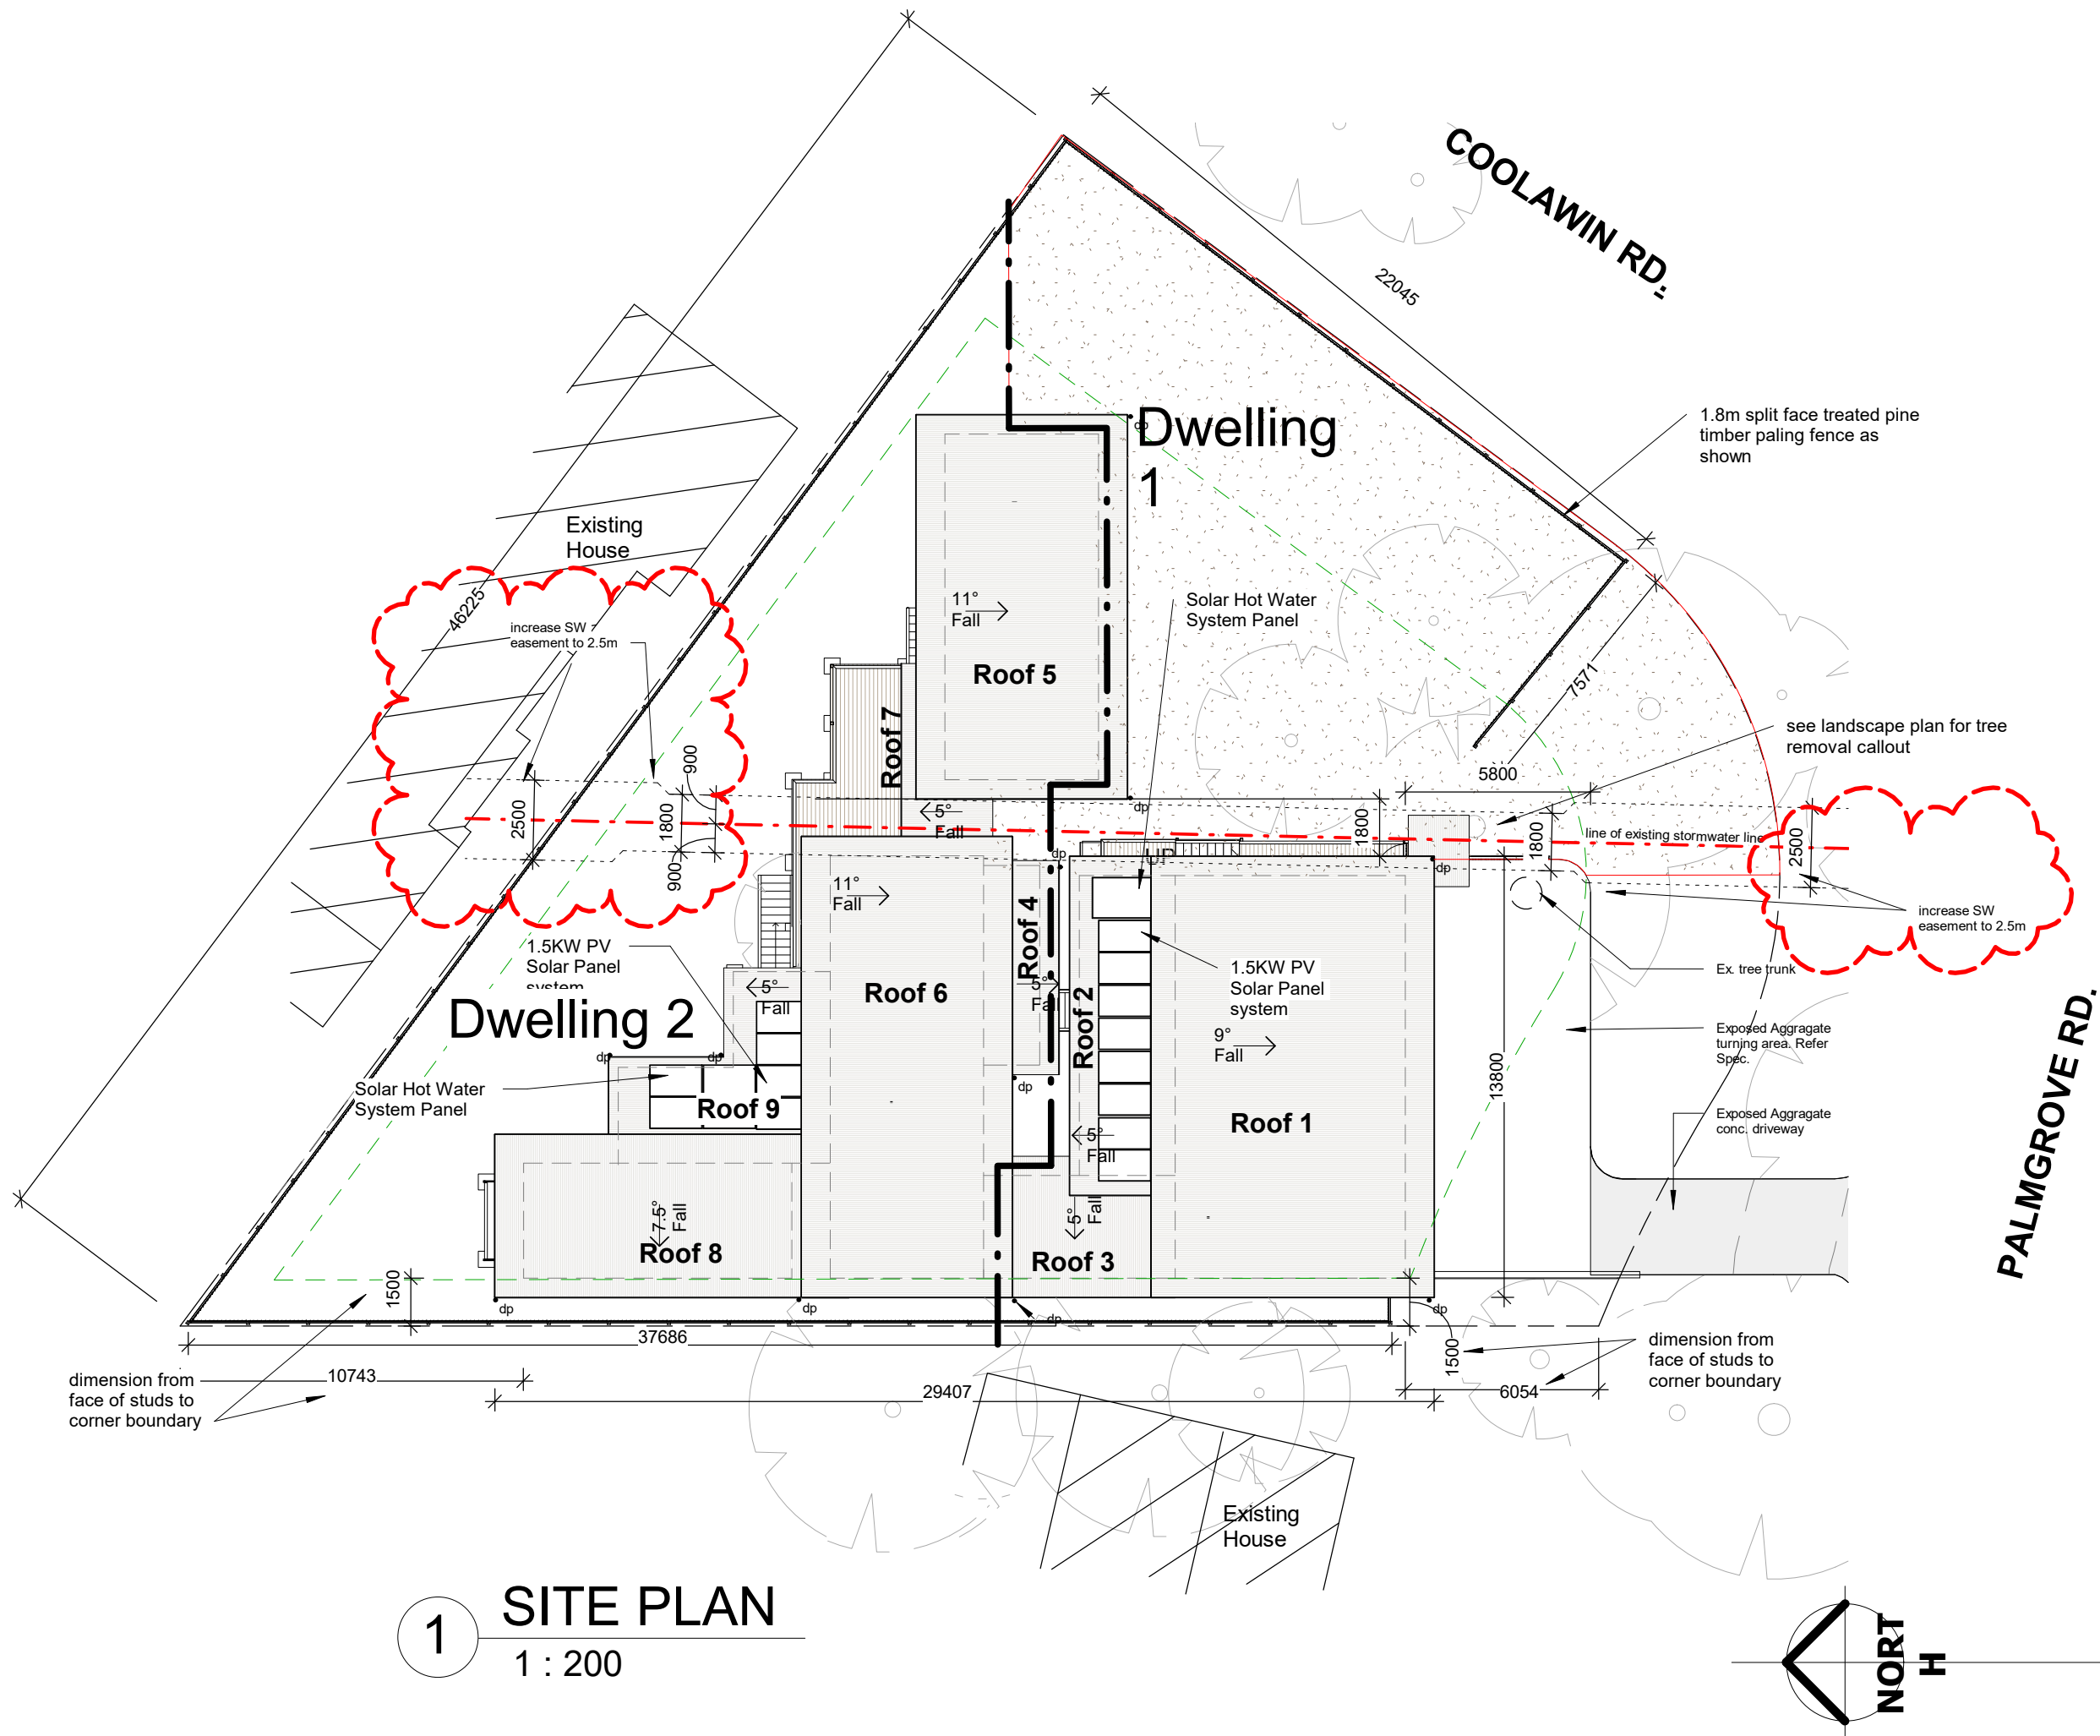

1 SITE PLAN
1 : 200