


- SCHEDULE OF KEY AMENDMENTS:**
- 01 SOUTHERN ELEVATION WINDOW ARRANGEMENT & WALL LOCATION
- 02 GALLERY LOCATION AND ROOF ORIENTATION
- 03 PAVILION ROOF FORM
- 04 DRIVEWAY AND ENTRY PATH CONFIGURATION INCLUDING NEW SCREEN.
- 05 BIN STORE LOCATION
- 11 POOL SHAPE AMENDED IN ACCORDANCE WITH CONDITION 19, OUTLINED IN DA2022/1715 APPROVAL. THIS INCLUDES A DIRECTIONAL PRIVACY SCREEN AT A 45 DEGREE ANGLE ON TOP OF THE POOL WALL.

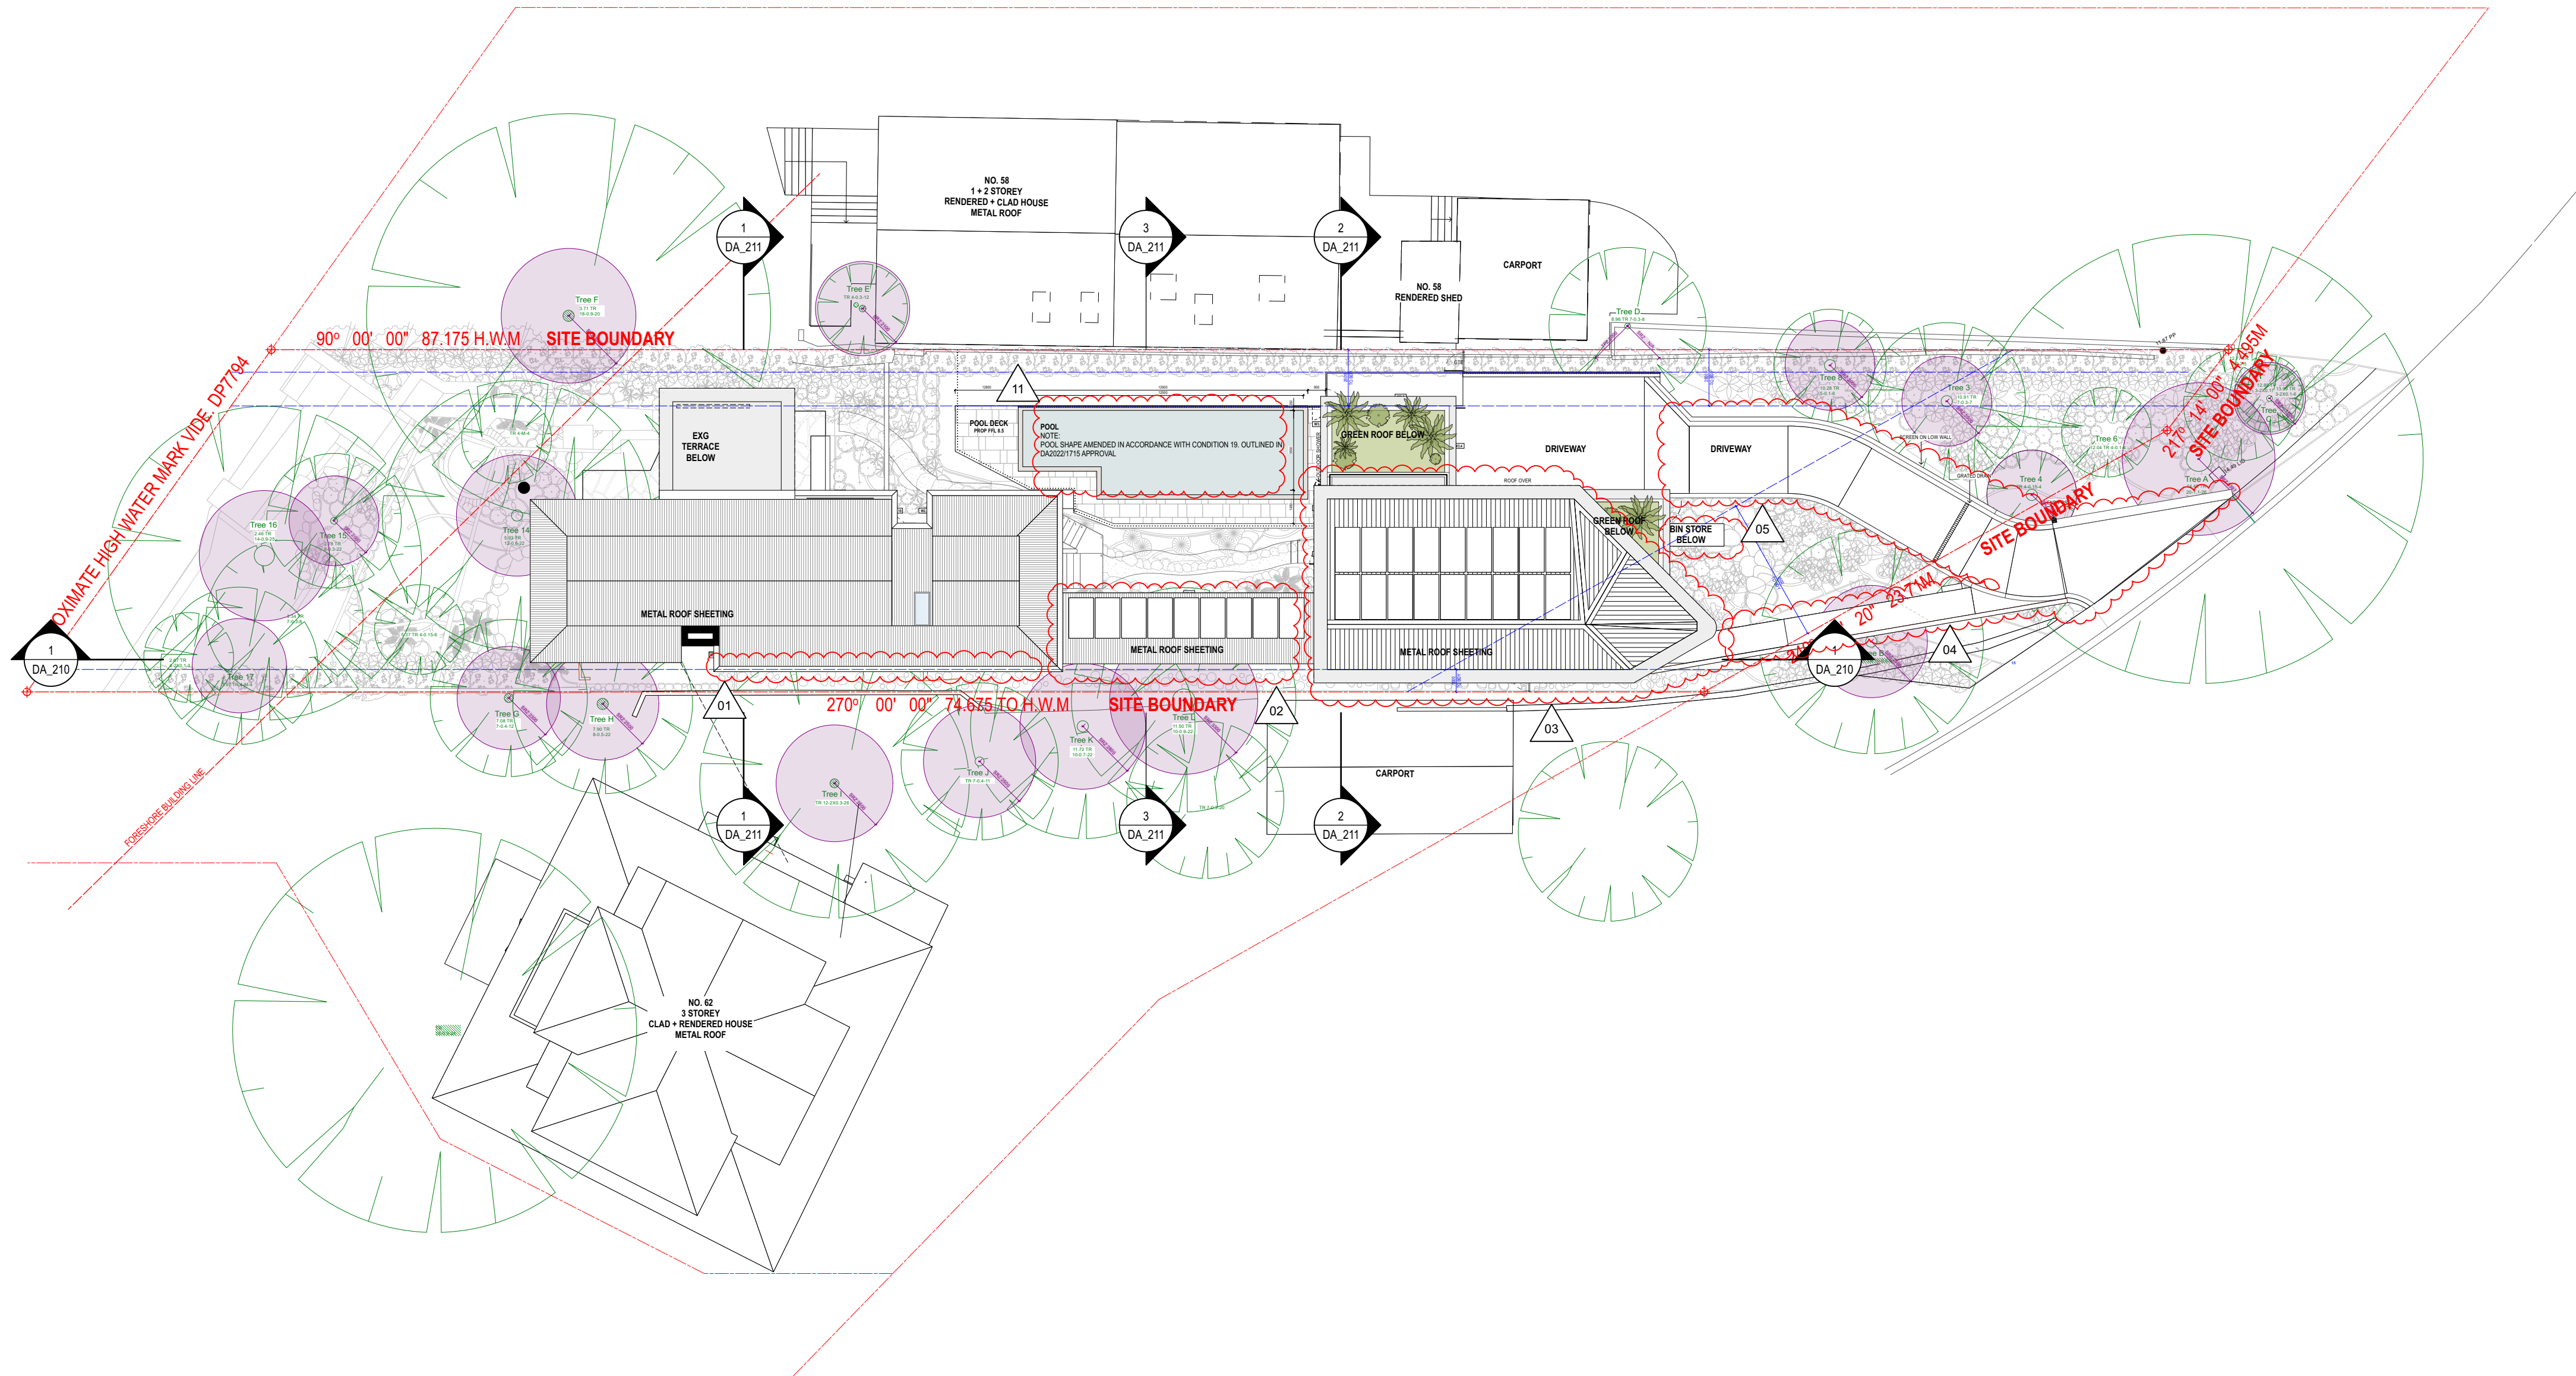

SECTION 4.55 (\$4.55) AMENDMENTS TO DA APPROVAL DA2022/1715 SHOWN BUBBLED IN RED.



NOTES

THIS DRAWING IS PART OF A SET AND SHOULD BE READ IN CONJUNCTION WITH ALL OTHER DOCUMENTS. VERIFY ALL DIMENSIONS ON SITE PRIOR TO COMMENCING CONSTRUCTION OR FABRICATION. REPORT ANY DISCREPANCIES TO THE ARCHITECT FOR VERIFICATION.

DO NOT SCALE DRAWINGS. FIGURED DIMENSIONS TAKE PRECEDENCE OVER SCALED DIMENSIONS. THIS DRAWING AND THE DESIGNS CONTAINED HEREIN ARE PROTECTED BY COPYRIGHT. THE ARCHITECT GRANTS THE COPYRIGHT LICENCE ONLY FOR THE SPECIFIC PROJECT, AND FOR THE PURPOSE SHOWN AT "STATUS."

REVISION SCHEDULE			
Rev.	Date	Issued By	Revision Notes
1	29/7/24	SC	ISSUED FOR \$4.55

- LEGEND / KEY**
- DEMOLISHED
 - SETBACK
 - DEMOLISHED TREE
 - EXISTING TREE



Project:
ALTS & ADS TO EXISTING HOUSE
60 HUDSON PDE, CLAREVILLE NSW 2107

Client:
OLIVER & NICOLA HARTLEY

Drawing Name:
SITE PLAN

Job Number:
2130

Scale:
1:200

Plot Date:
28/8/23

Drawing Status:
DA

Drawing No:
DA_003

Drawn By:
LR

Revision:
1

nominated architect: Dominic Bennett 7365 (NSW)