


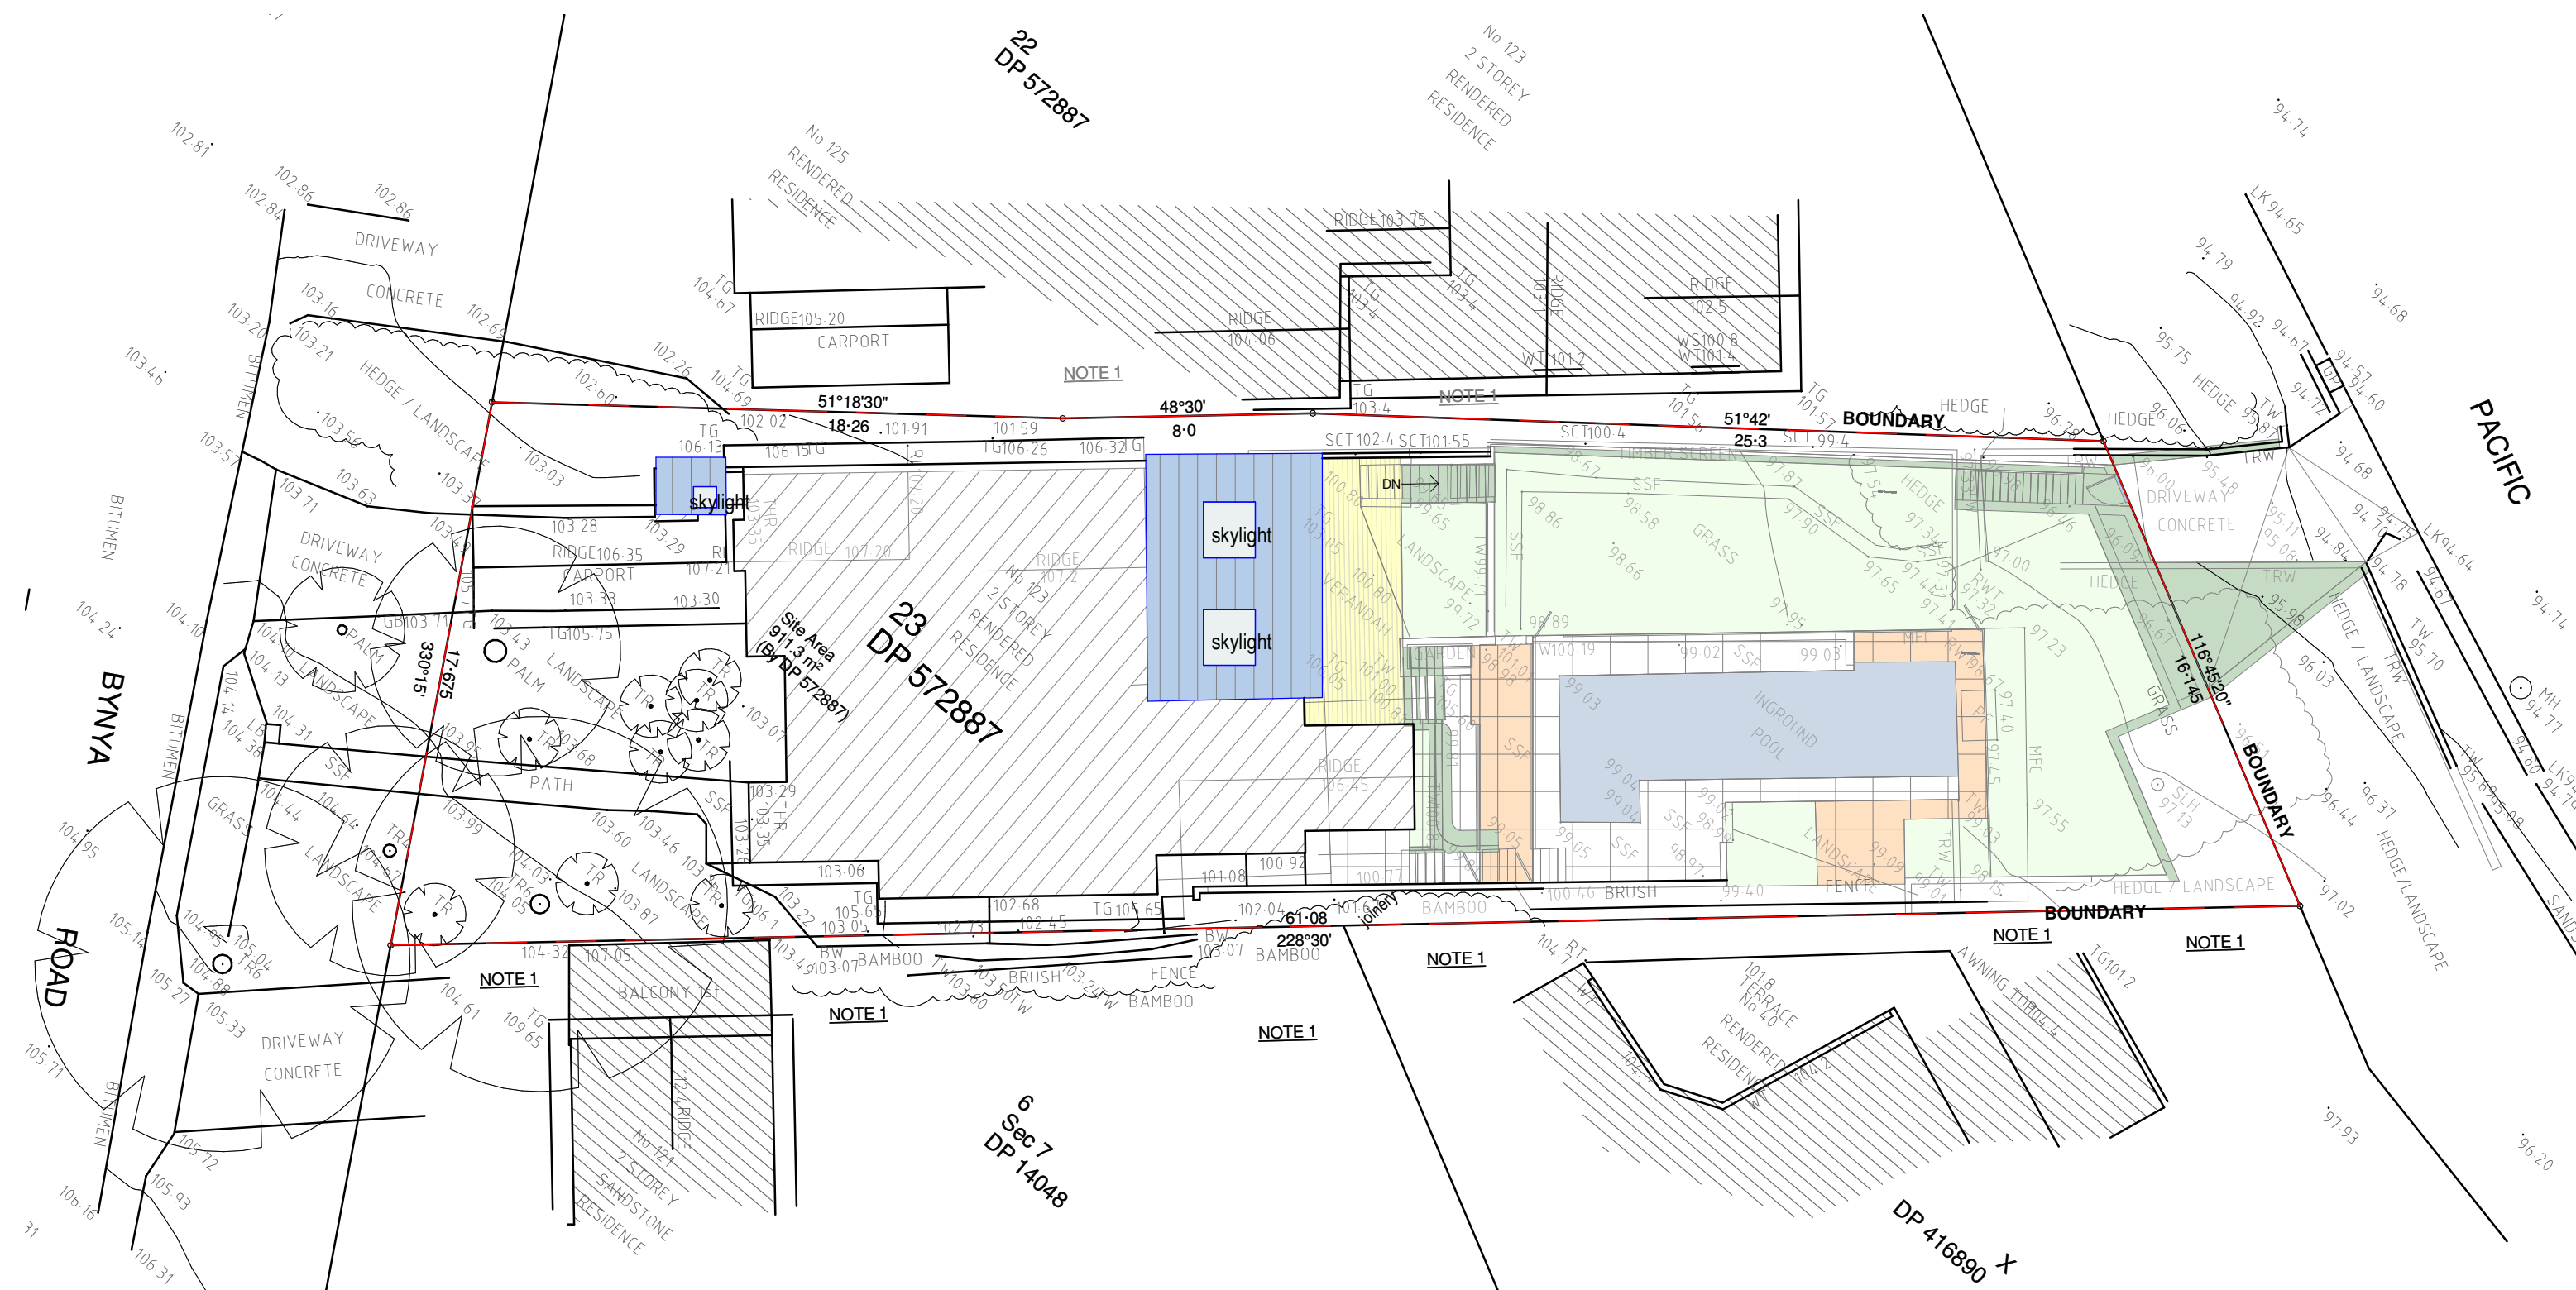

1 PROPOSED SITE PLAN
1 : 200

COLOUR CODES / LEGEND

- BRICKWORK
- TIMBER
- STONE
- GLASS
- METAL
- ROOF TILE
- CONCRETE
- CEMENT RENDER
- EXISTING WALLS
- WALLS TO BE DEMOLISHED


DA APPLICATION

notes:
- do not scale from drawings.
- all dimensions are to be checked measured
onsite prior to commencement of work.
- written dimensions take precedence.
- this document is copyright and the property
of the property of the author, and must not
be retained, copied in whole or part.

B	additional information	27.09.2022
A	issue for DA	01.07.2022
Rev.	Description	Date

design studio group

a: suite 5, 706 military road mosman nsw 2088
e: info@designstudiogroup.com.au
p: 0421062266 NSW ARB #7398
www.designstudiogroup.com.au

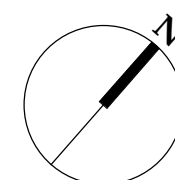


client	drawing title	scale	As indicated @A2
Anna & Niall Lenahan	Proposed site plan	date	Dec 2021
project	drawing no.	revision	drawn
123 Bynya Road, Palm Beach NSW 2108 - DP 572887	DA1.02	B	KL job ref. PB 2021



northern
beaches
council

THIS PLAN IS TO BE READ IN
CONJUNCTION WITH
THE CONDITIONS OF DEVELOPMENT
CONSENT

DA2022/1129

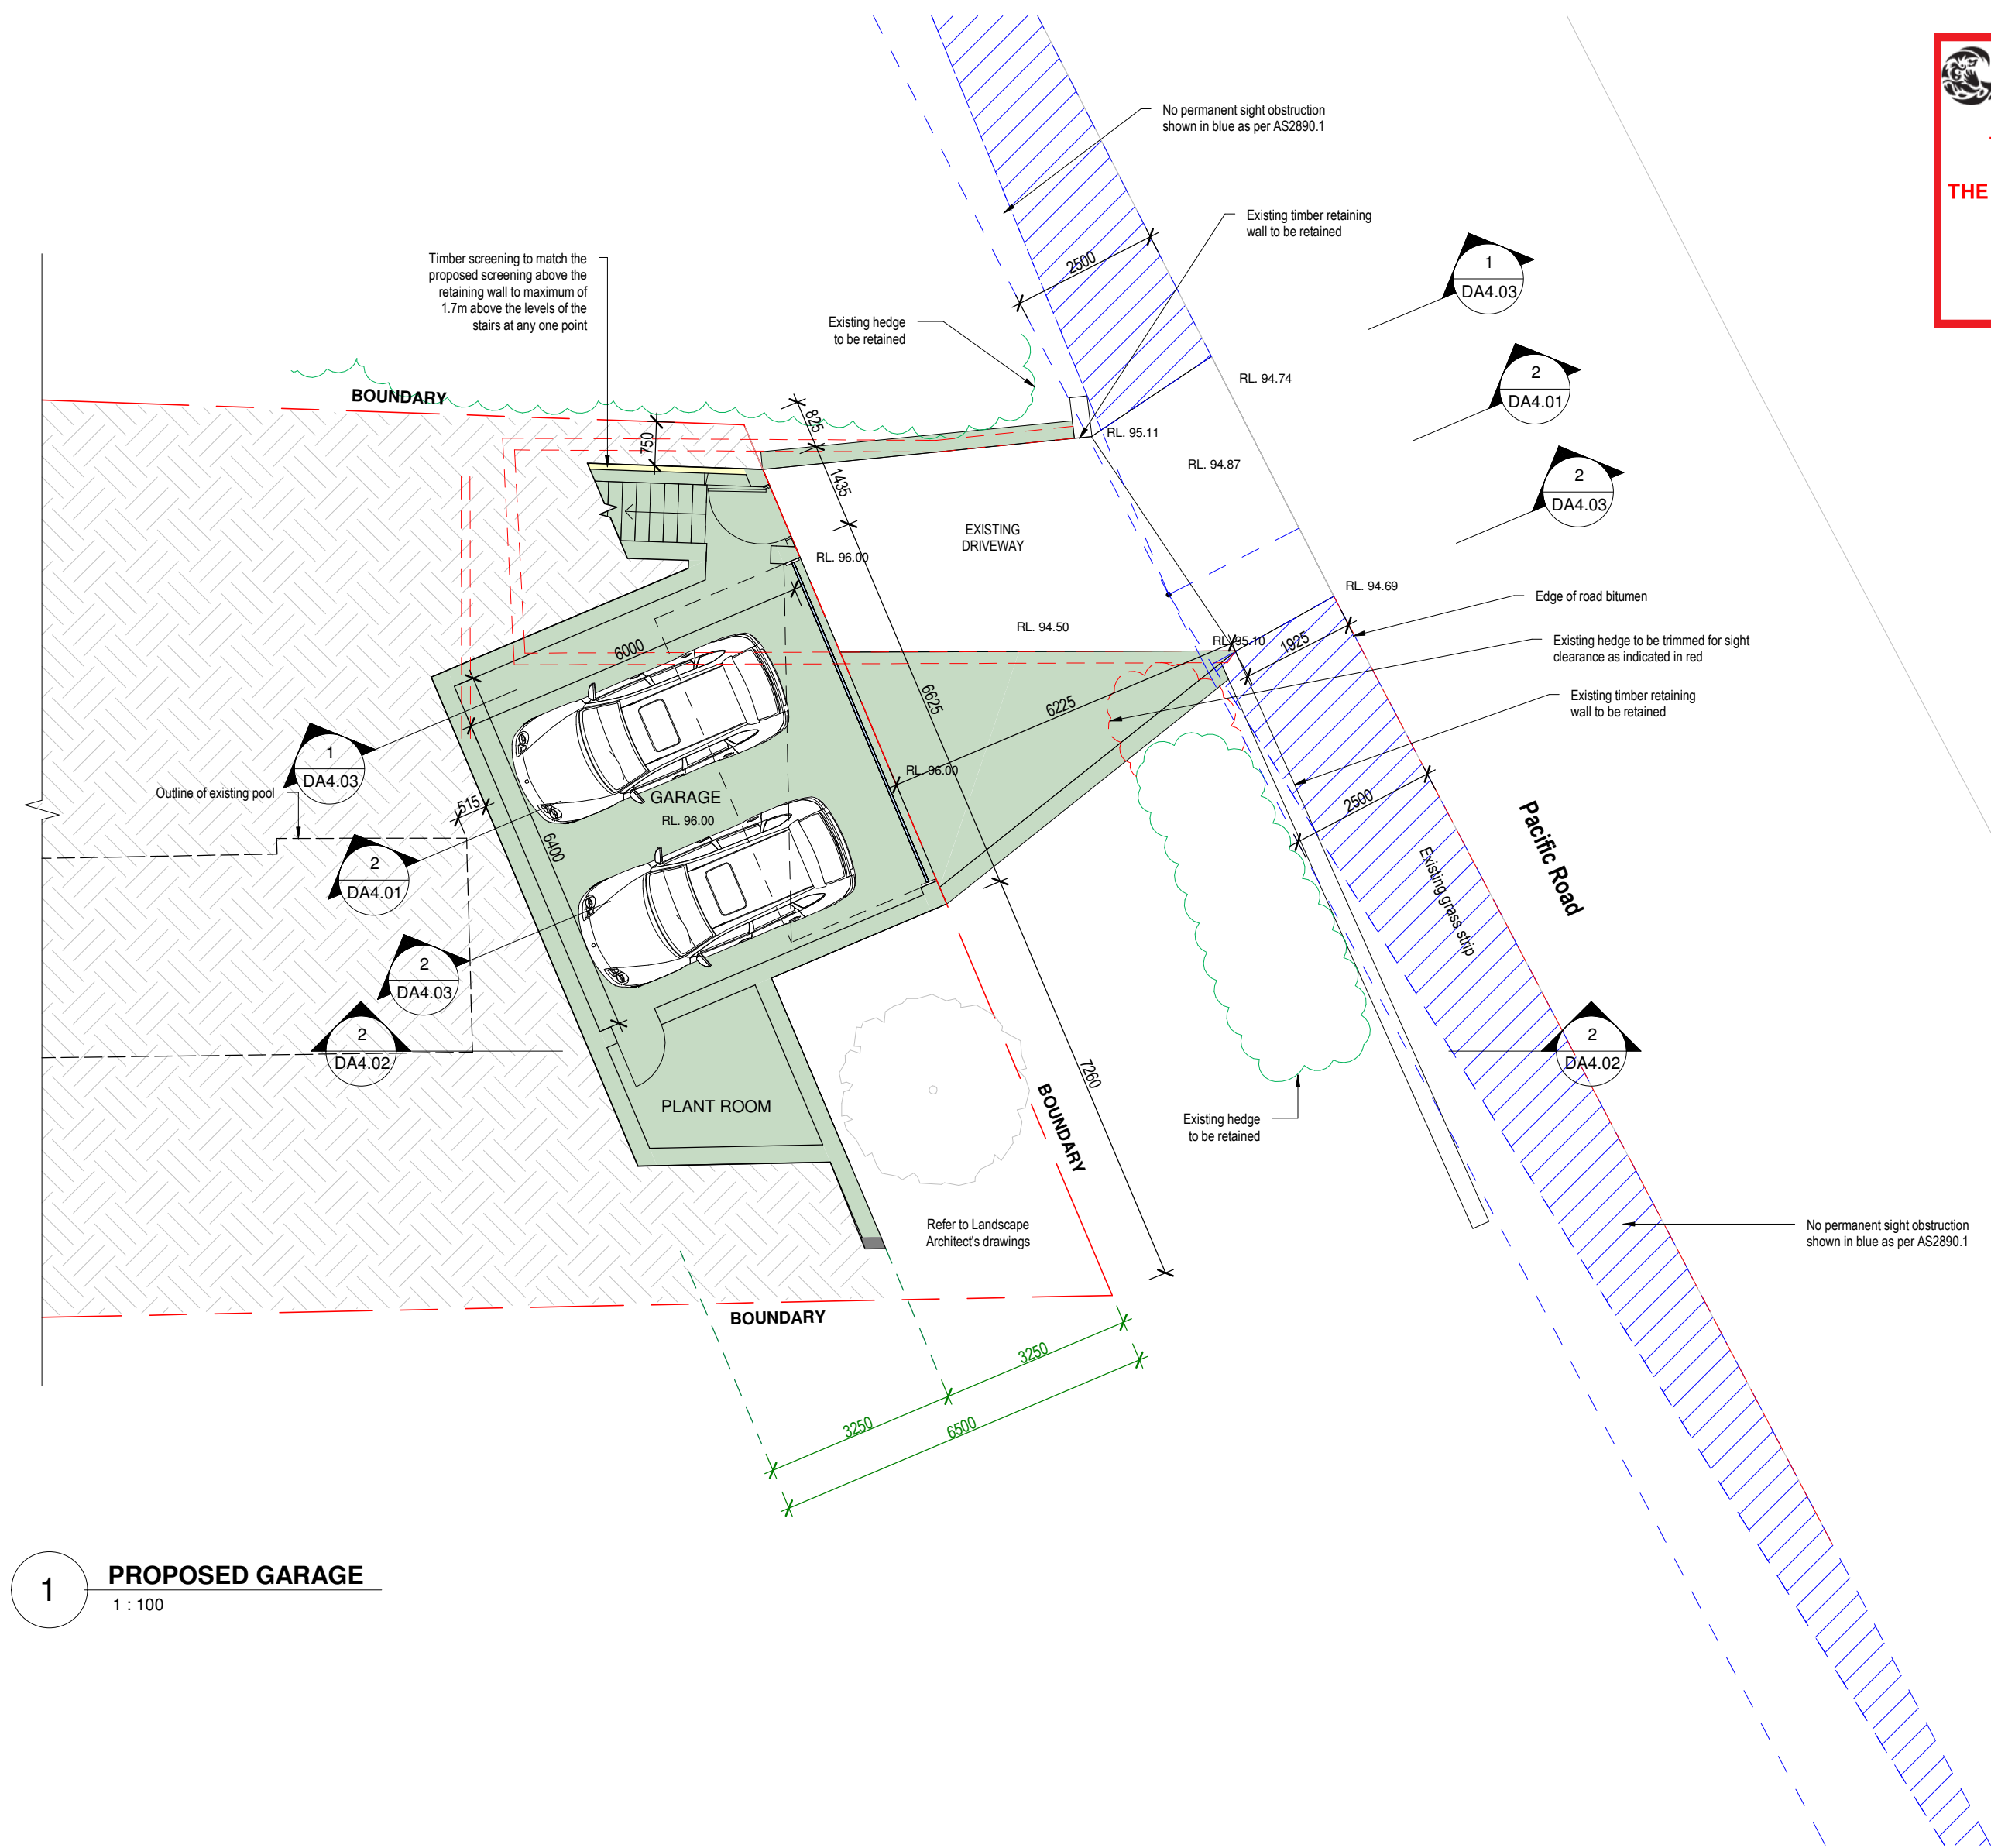

1

PROPOSED GARAGE
1 : 100

COLOUR CODES / LEGEND

- BRICKWORK
- TIMBER
- STONE
- GLASS
- METAL
- ROOF TILE
- CONCRETE
- CEMENT RENDER
- EXISTING WALLS
- WALLS TO BE DEMOLISHED


DA APPLICATION

notes:
- do not scale from drawings.
- all dimensions are to be checked measured onsite prior to commencement of work.
- written dimensions take precedence.
- this document is copyright and the property of the property of the author, and must not be retained, copied in whole or part.

D	driveway sight clearance	20.10.2022
C	additional information	27.09.2022
B	driveway sections	09.08.2022
A	issue for DA	01.07.2022
Rev.	Description	Date

design studio group

a: suite 5, 706 military road mosman nsw 2088
e: info@designstudiogroup.com.au
p: 0421062266 NSW ARB #7398
www.designstudiogroup.com.au

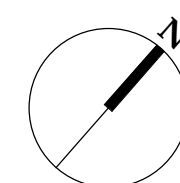


client Anna & Niall Lenahan	drawing title Proposed garage plan	scale 1 : 100 @A2	
		date Dec 2021	
project 123 Bynya Road, Palm Beach NSW 2108 - DP 572887	drawing no. DA2.01	revision D	drawn KL
			job ref. PB 2021



northern
beaches
council

THIS PLAN IS TO BE READ IN
CONJUNCTION WITH
THE CONDITIONS OF DEVELOPMENT
CONSENT

DA2022/1129

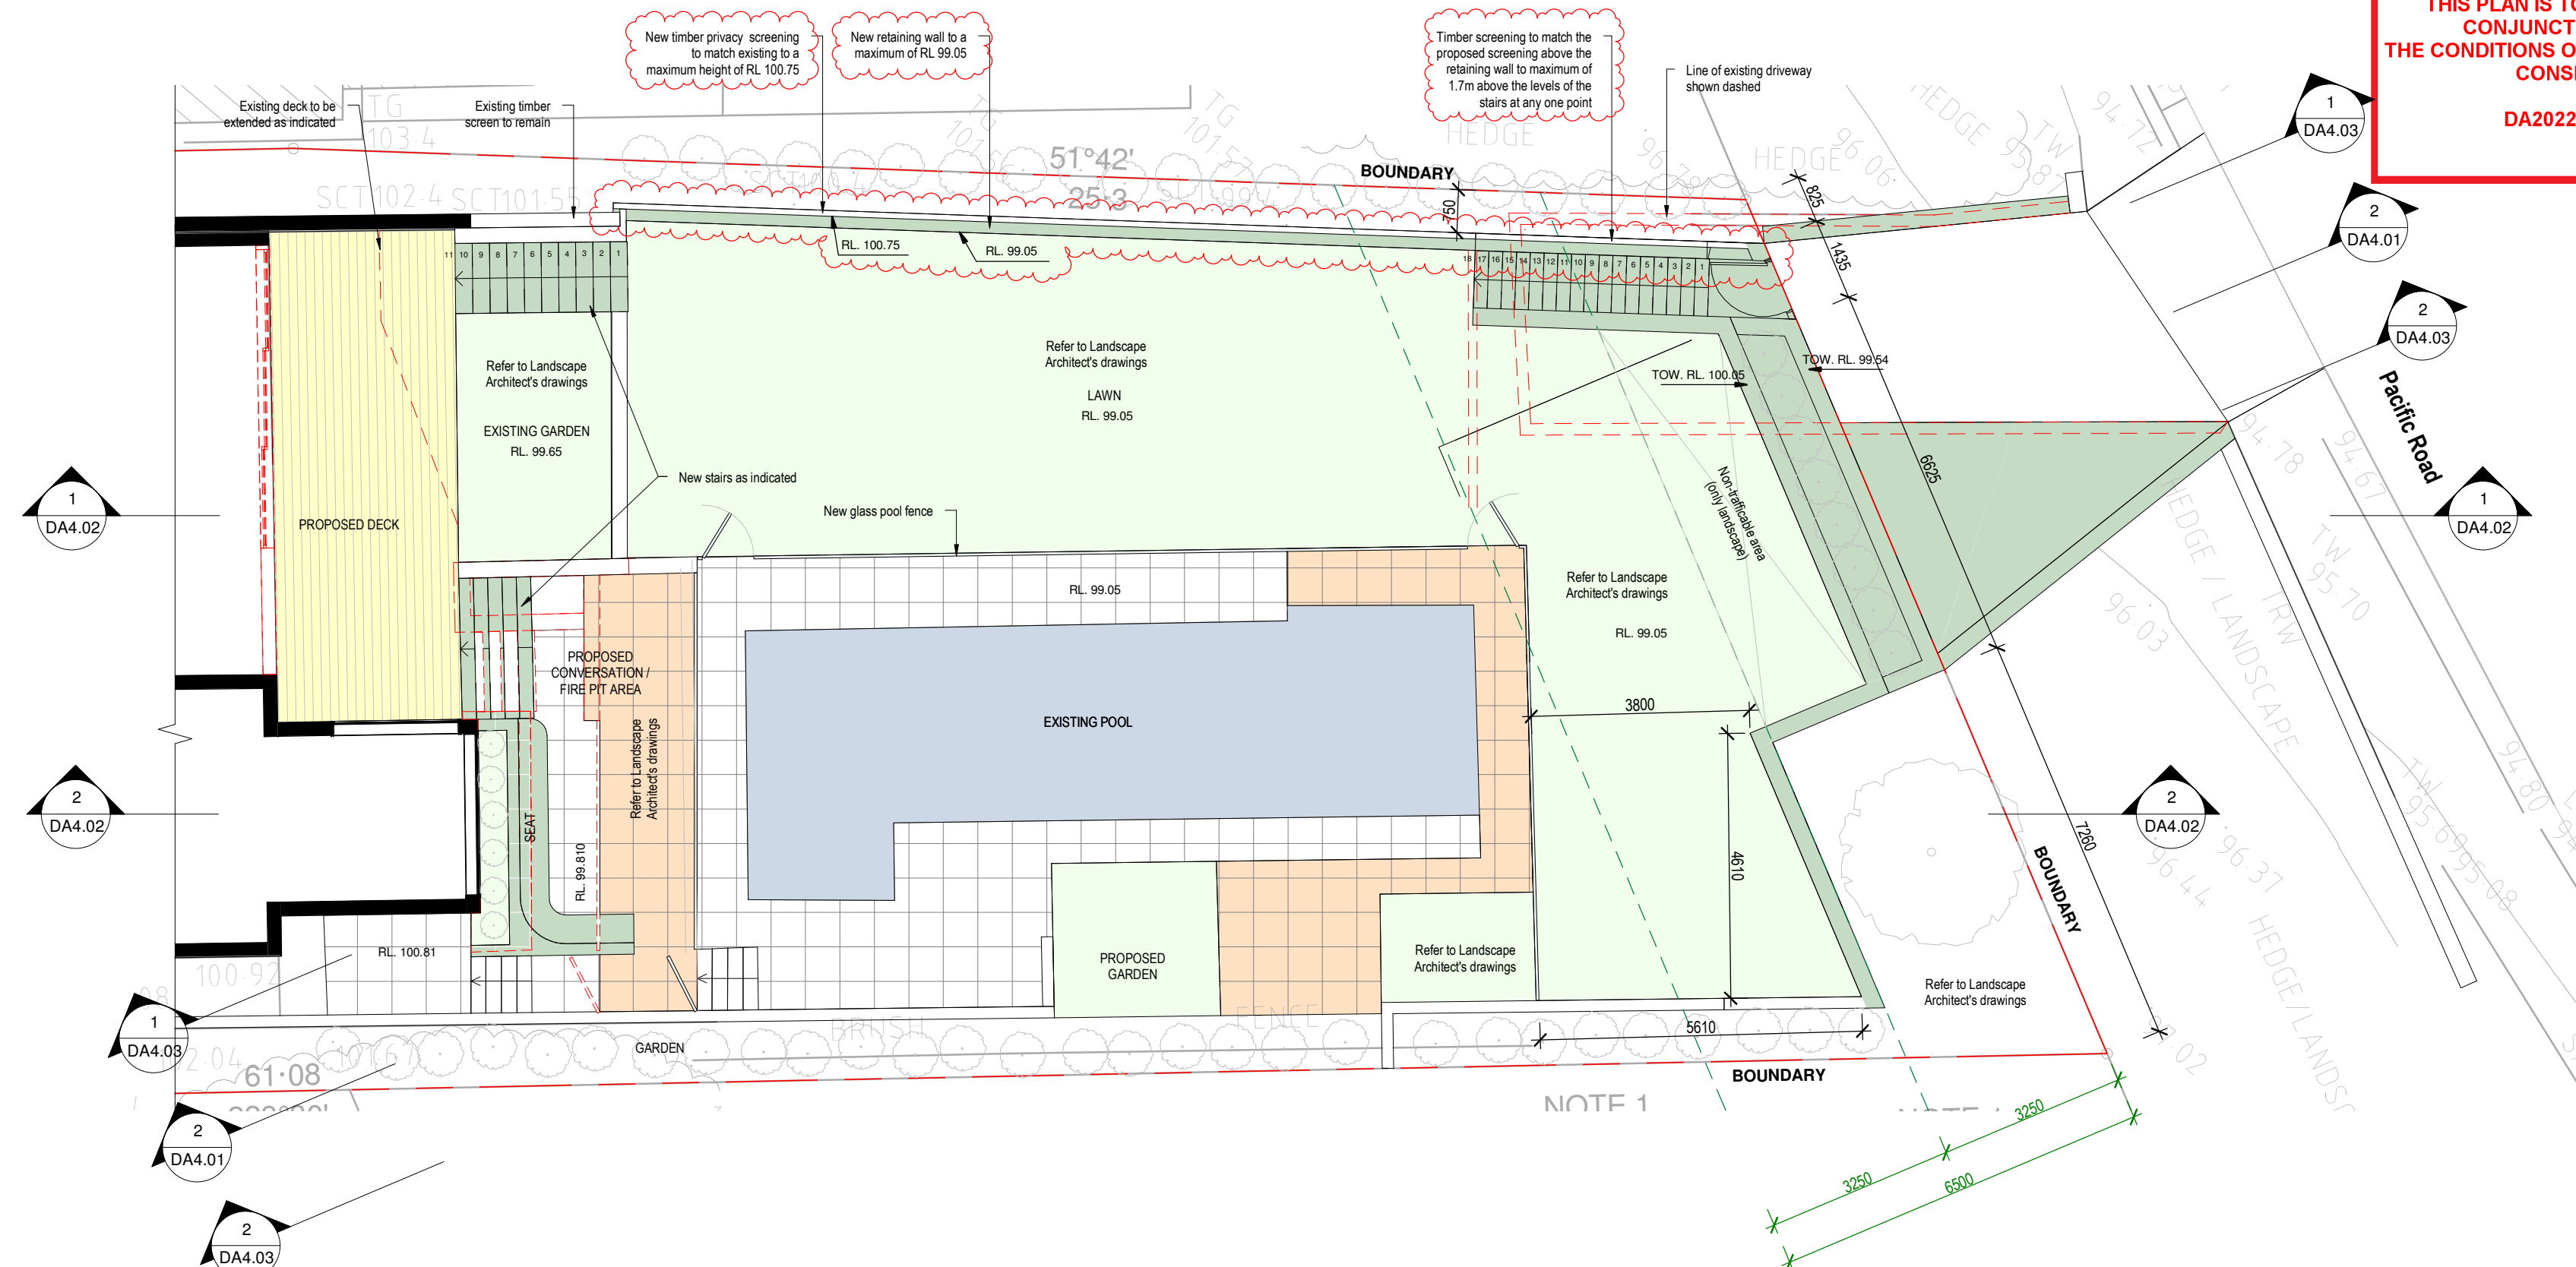

1 PROPOSED LOWER GROUND
1 : 100


COLOUR CODES / LEGEND	
	BRICKWORK
	TIMBER
	STONE
	GLASS
	METAL
	ROOF TILE
	CONCRETE
	CEMENT RENDER
	EXISTING WALLS
	WALLS TO BE DEMOLISHED

DA APPLICATION


notes:
- do not scale from drawings.
- all dimensions are to be checked measured
onsite prior to commencement of work.
- written dimensions take precedence.
- this document is copyright and the property
of the property of the author, and must not
be retained, copied in whole or part.

B A Rev.	additional information issue for DA Description	27.09.2022 01.07.2022 Date
----------------	---	----------------------------------

design studio group
a: suite 5, 706 military road mosman nsw 2088
e: info@designstudiogroup.com.au
p: 0421062266 NSW ARB #7398
www.designstudiogroup.com.au

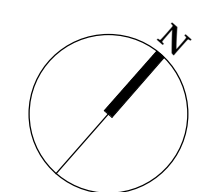

client Anna & Niall Lenahan		drawing title Proposed lower ground plan		scale 1 : 100 @A2	
project 123 Bynya Road, Palm Beach NSW 2108 - DP 572887		drawing no. DA2.02		date Dec 2021	
		revision B	drawn KL	job ref. PB 2021	

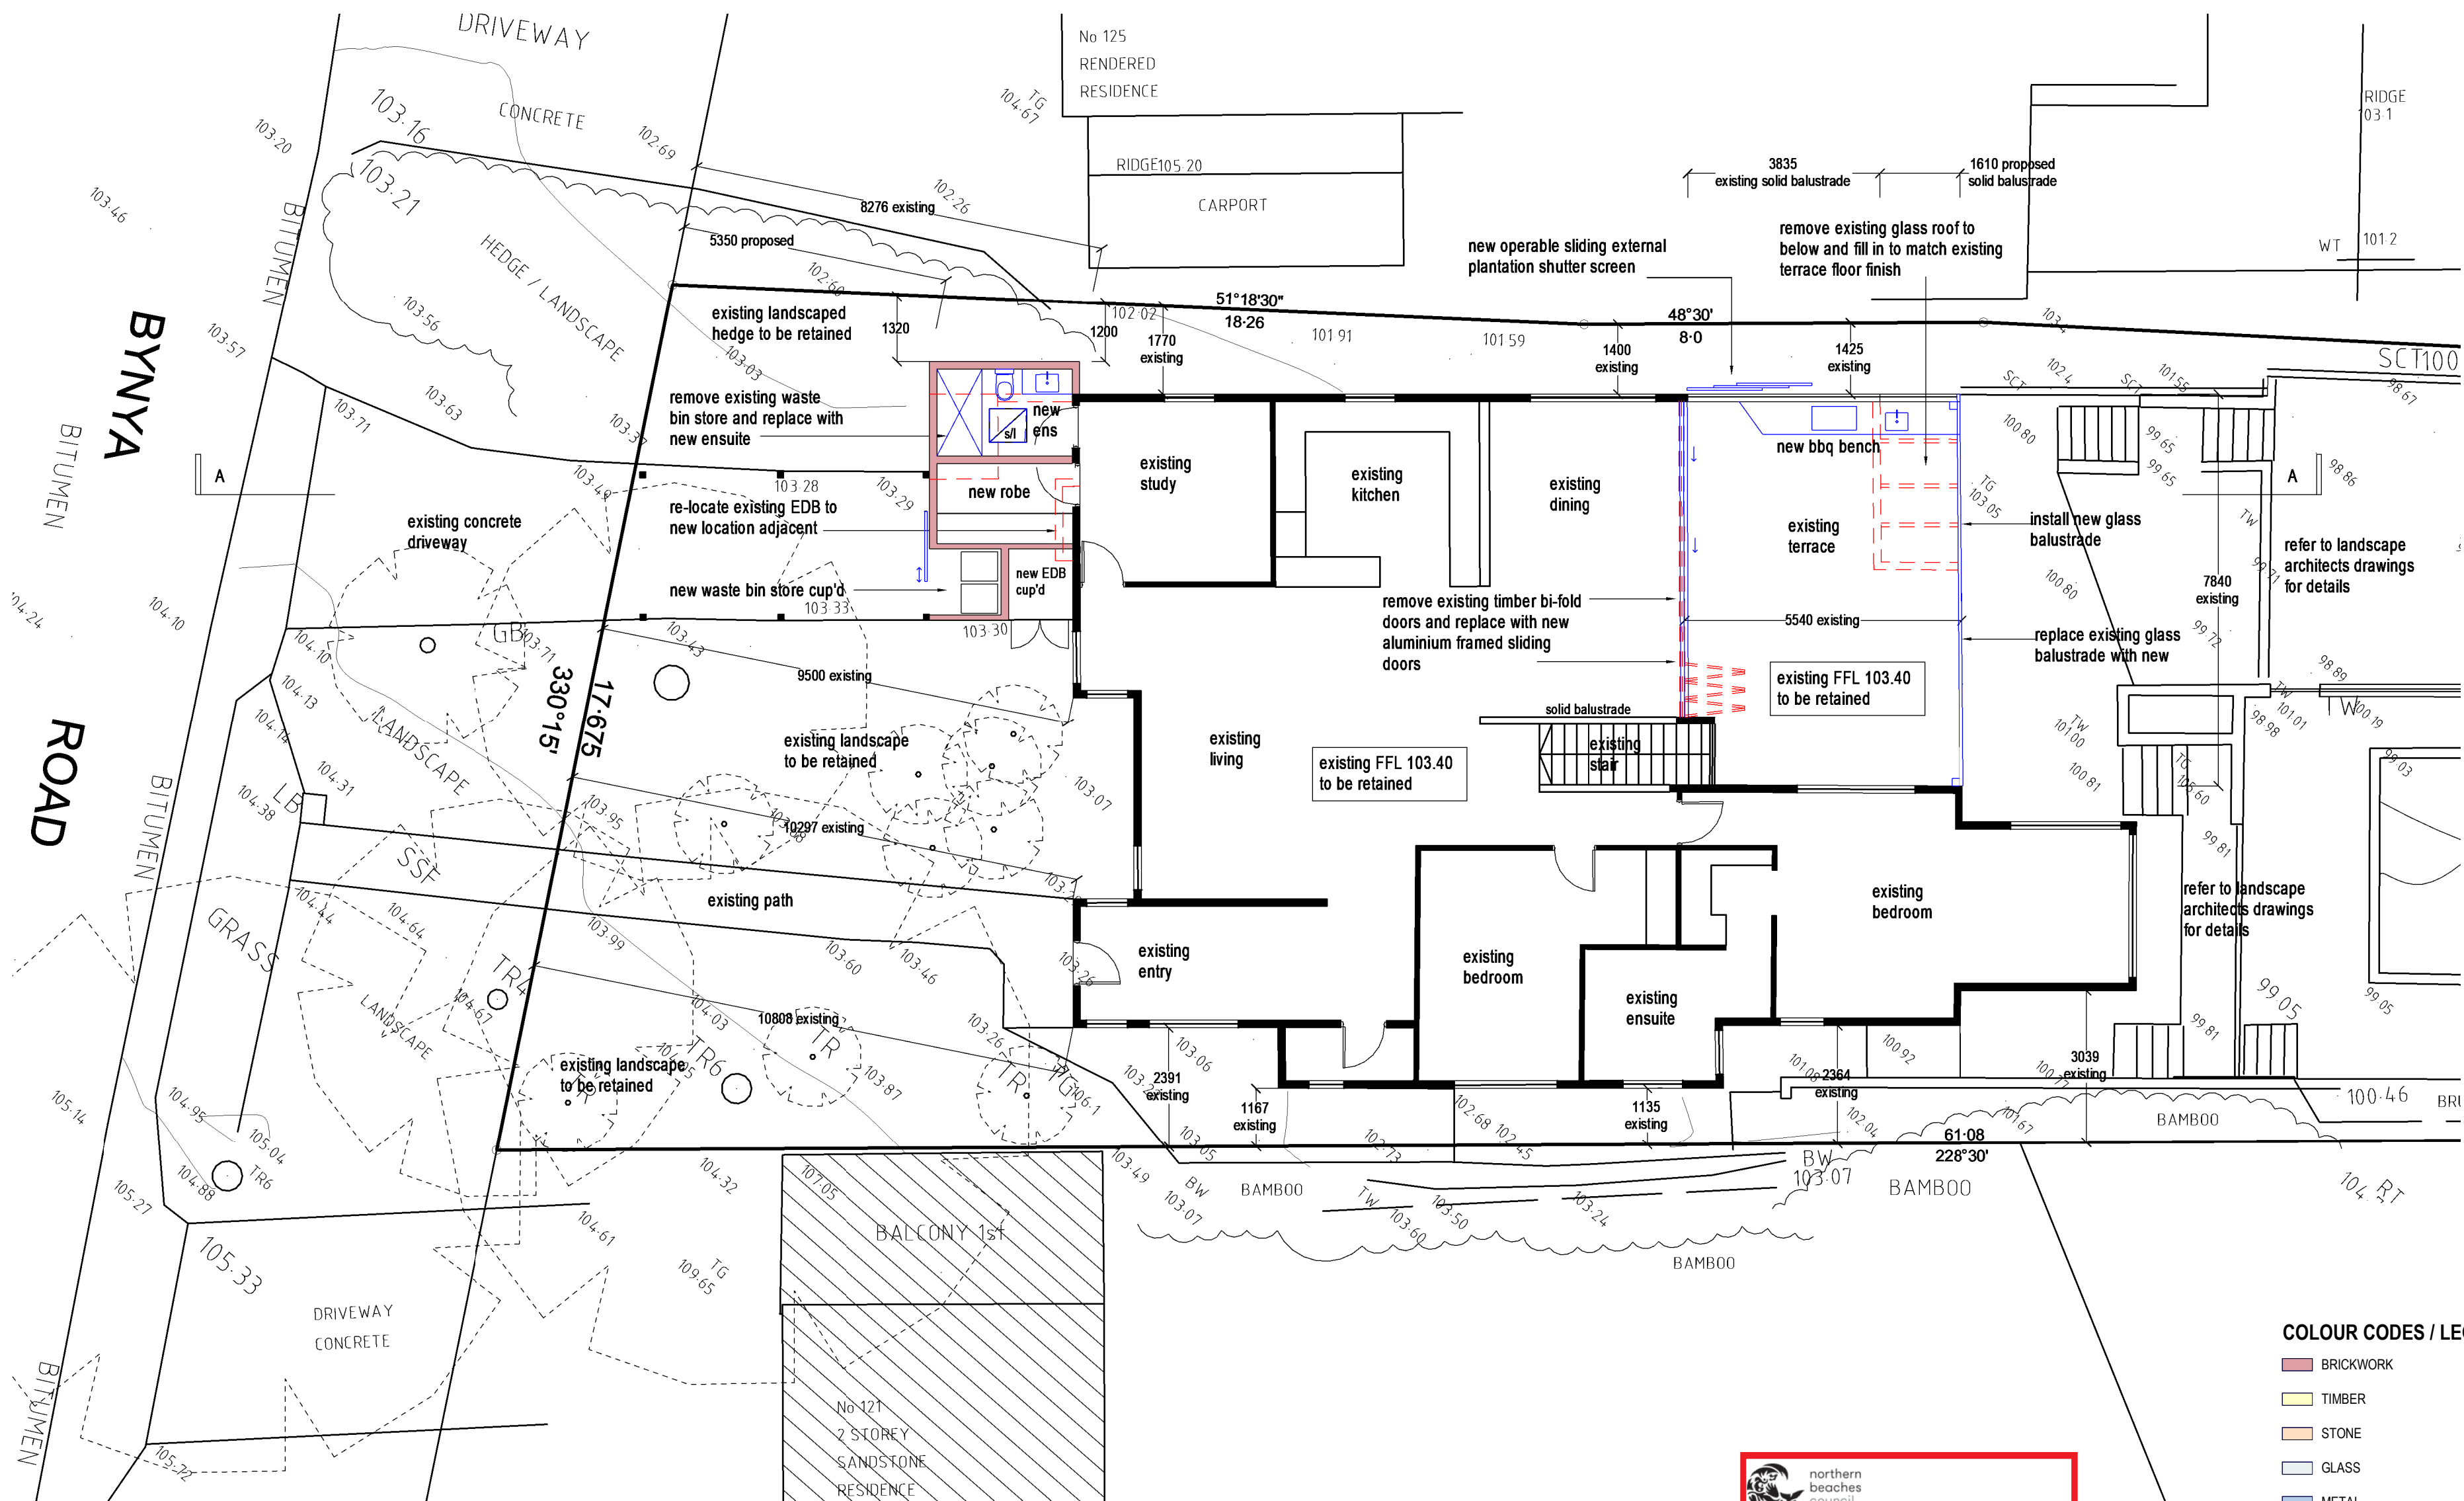

1 PROPOSED GROUND FLOOR PLAN
1 : 100

DA APPLICATION

notes:
- do not scale from drawings.
- all dimensions are to be checked measured
on site prior to commencement of work.
- written dimensions take precedence.
- this document is copyright and the property
of the property of the author, and must not
be retained, copied in whole or part.

A	issue for DA	01.07.2022
Rev.	Description	Date


design studio group

a: suite 5, 706 military road mosman nsw 2088
e: info@designstudiogroup.com.au
p: 0421062266 NSW ARB #7398
www.designstudiogroup.com.au




COLOUR CODES / LEGEND

- BRICKWORK
- TIMBER
- STONE
- GLASS
- METAL
- ROOF TILE
- CONCRETE
- CEMENT RENDER
- EXISTING WALLS
- WALLS TO BE DEMOLISHED

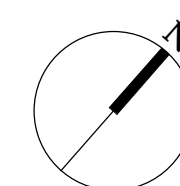

client Anna & Niall Lenahan	drawing title Proposed ground floor plan	scale 1 : 100 @A2	
	date Dec 2021		
project 123 Bynya Road, Palm Beach NSW 2108 - DP 572887	drawing no. DA2.03	revision A	drawn KL job ref. PB 2021

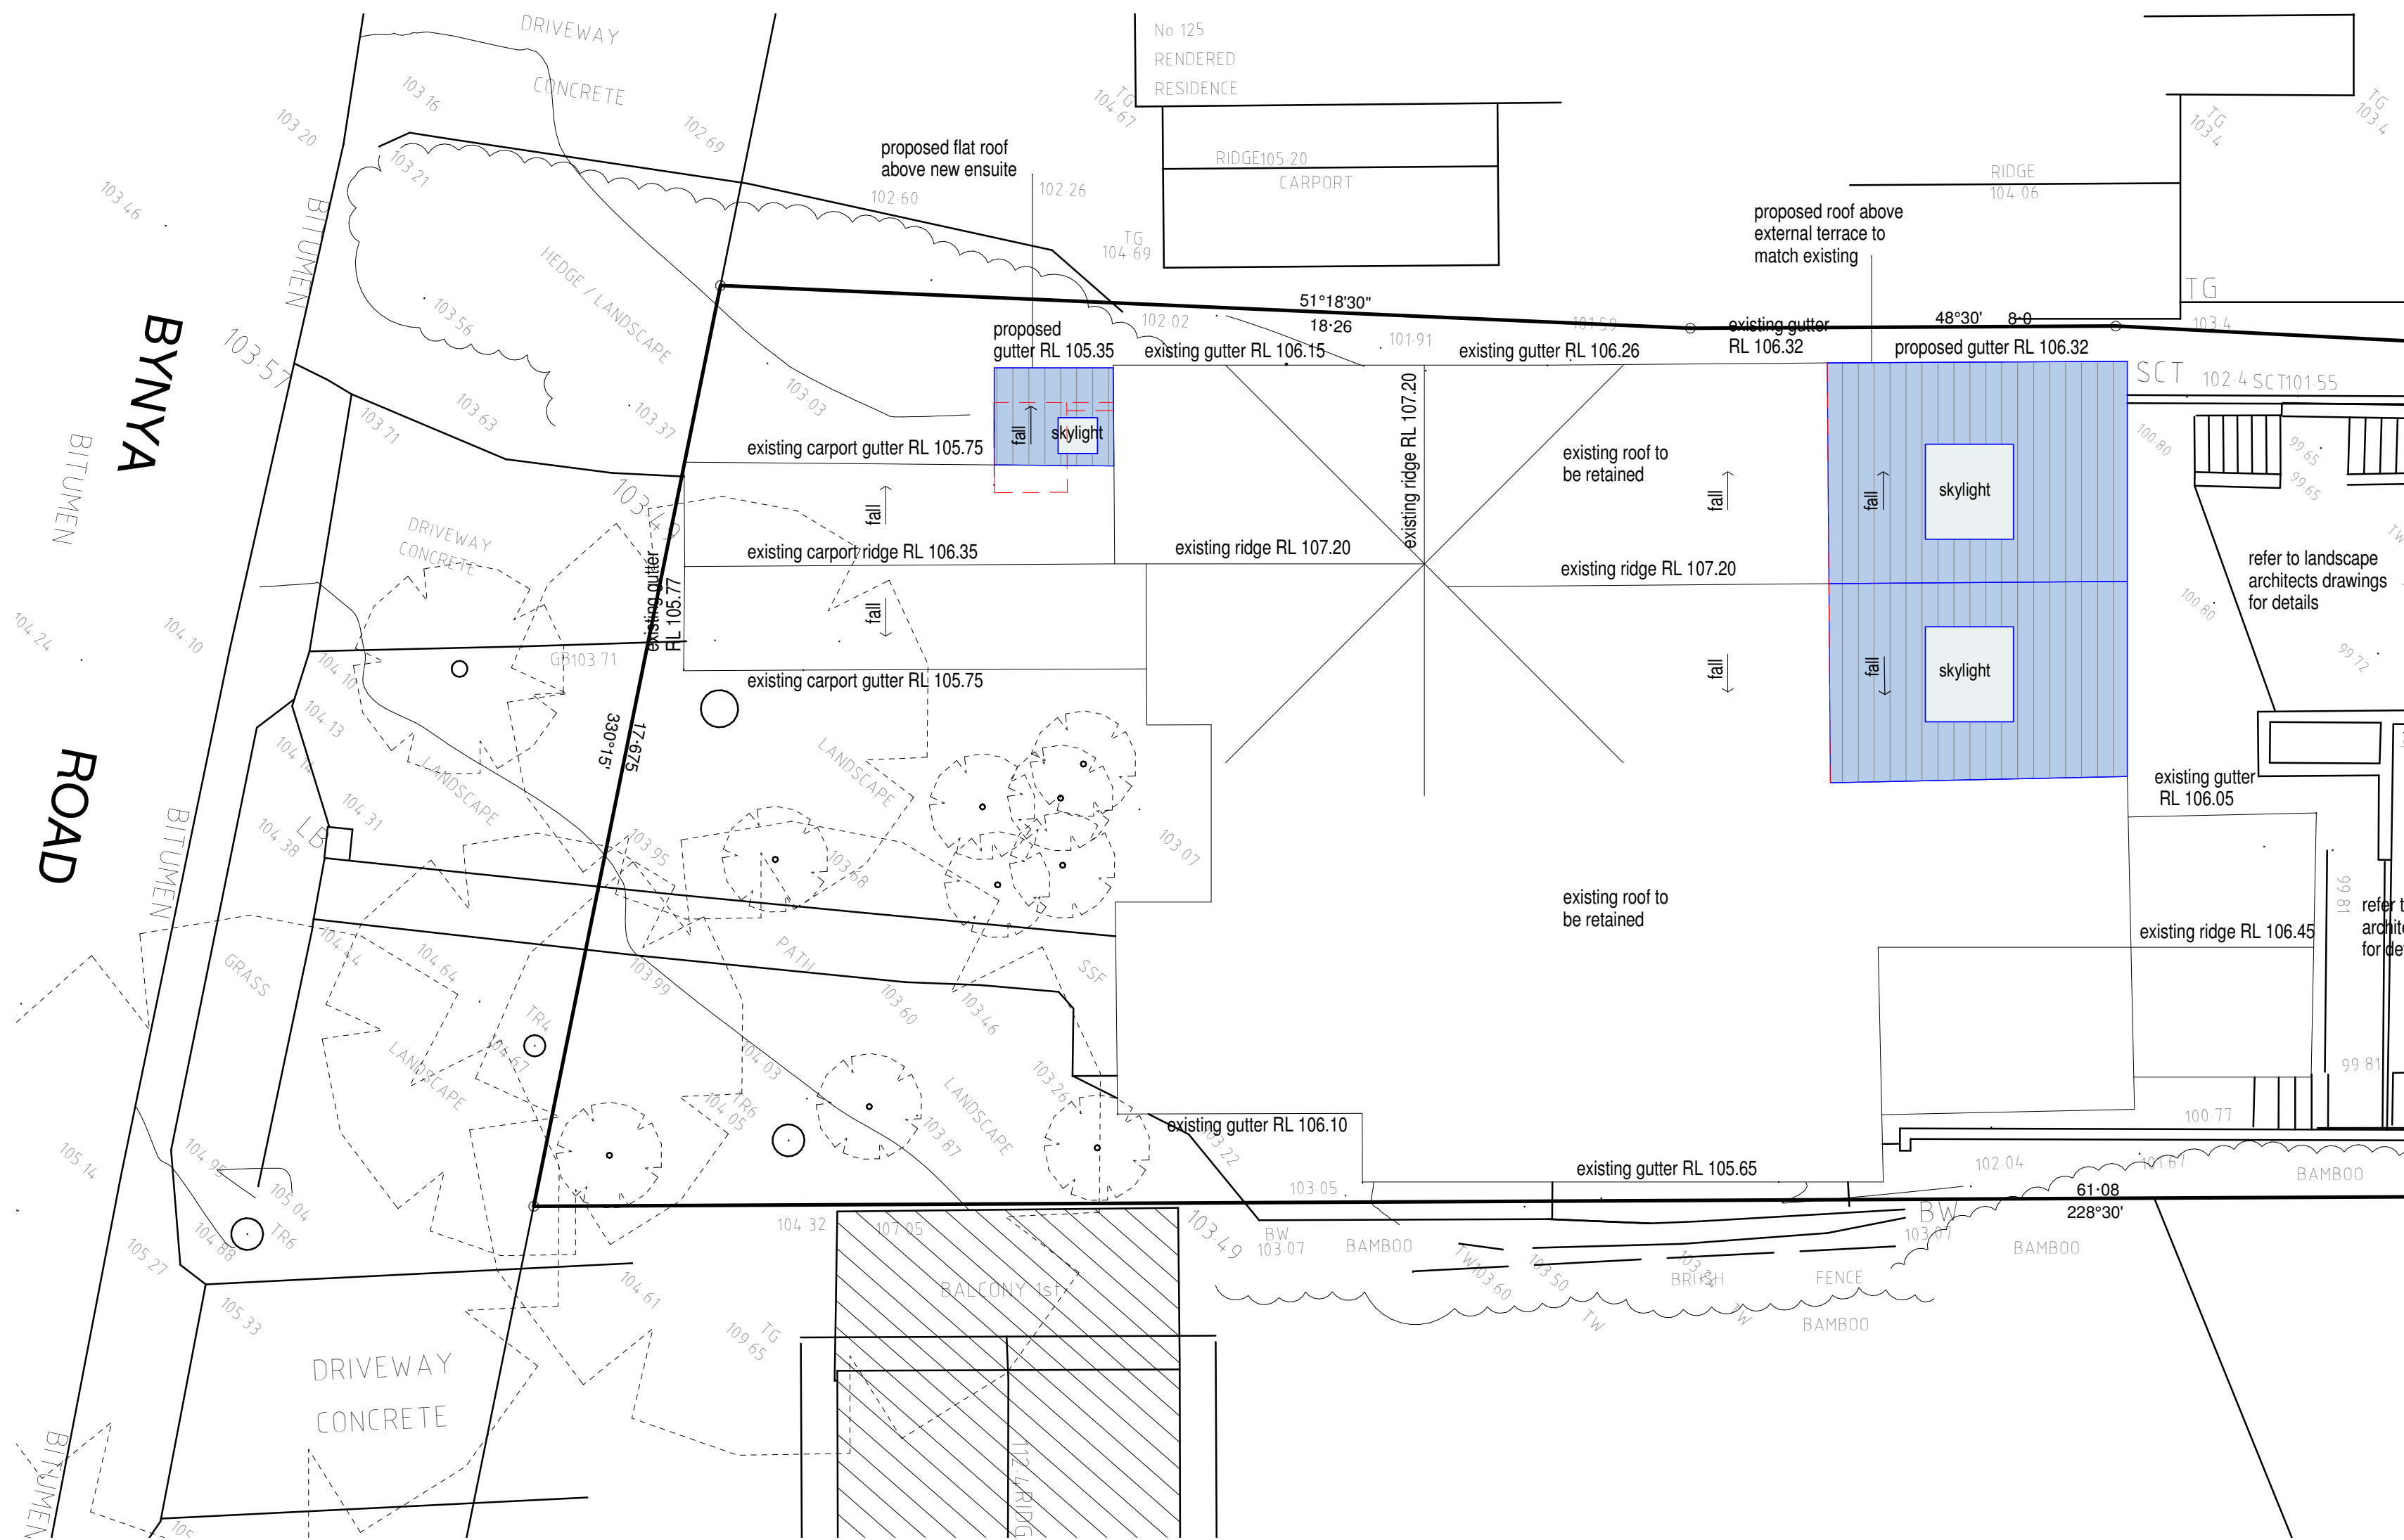

1 PROPOSED ROOF PLAN
1 : 100


DA APPLICATION

notes:
- do not scale from drawings.
- all dimensions are to be checked measured
onsite prior to commencement of work.
- written dimensions take precedence.
- this document is copyright and the property
of the property of the author, and must not
be retained, copied in whole or part.


A Rev.	issue for DA Description	01.07.2022 Date
-----------	-----------------------------	--------------------

design studio group

a: suite 5, 706 military road mosman nsw 2088
e: info@designstudiogroup.com.au
p: 0421062266 NSW ARB #7398
www.designstudiogroup.com.au

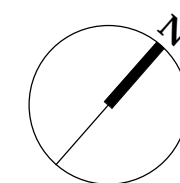

client Anna & Niall Lenahan	drawing title Proposed roof plan	scale 1 : 100 @A2
project 123 Bynya Road, Palm Beach NSW 2108 - DP 572887	drawing no. DA2.51	date Dec 2021
	revision A	drawn KL job ref. PB 2021

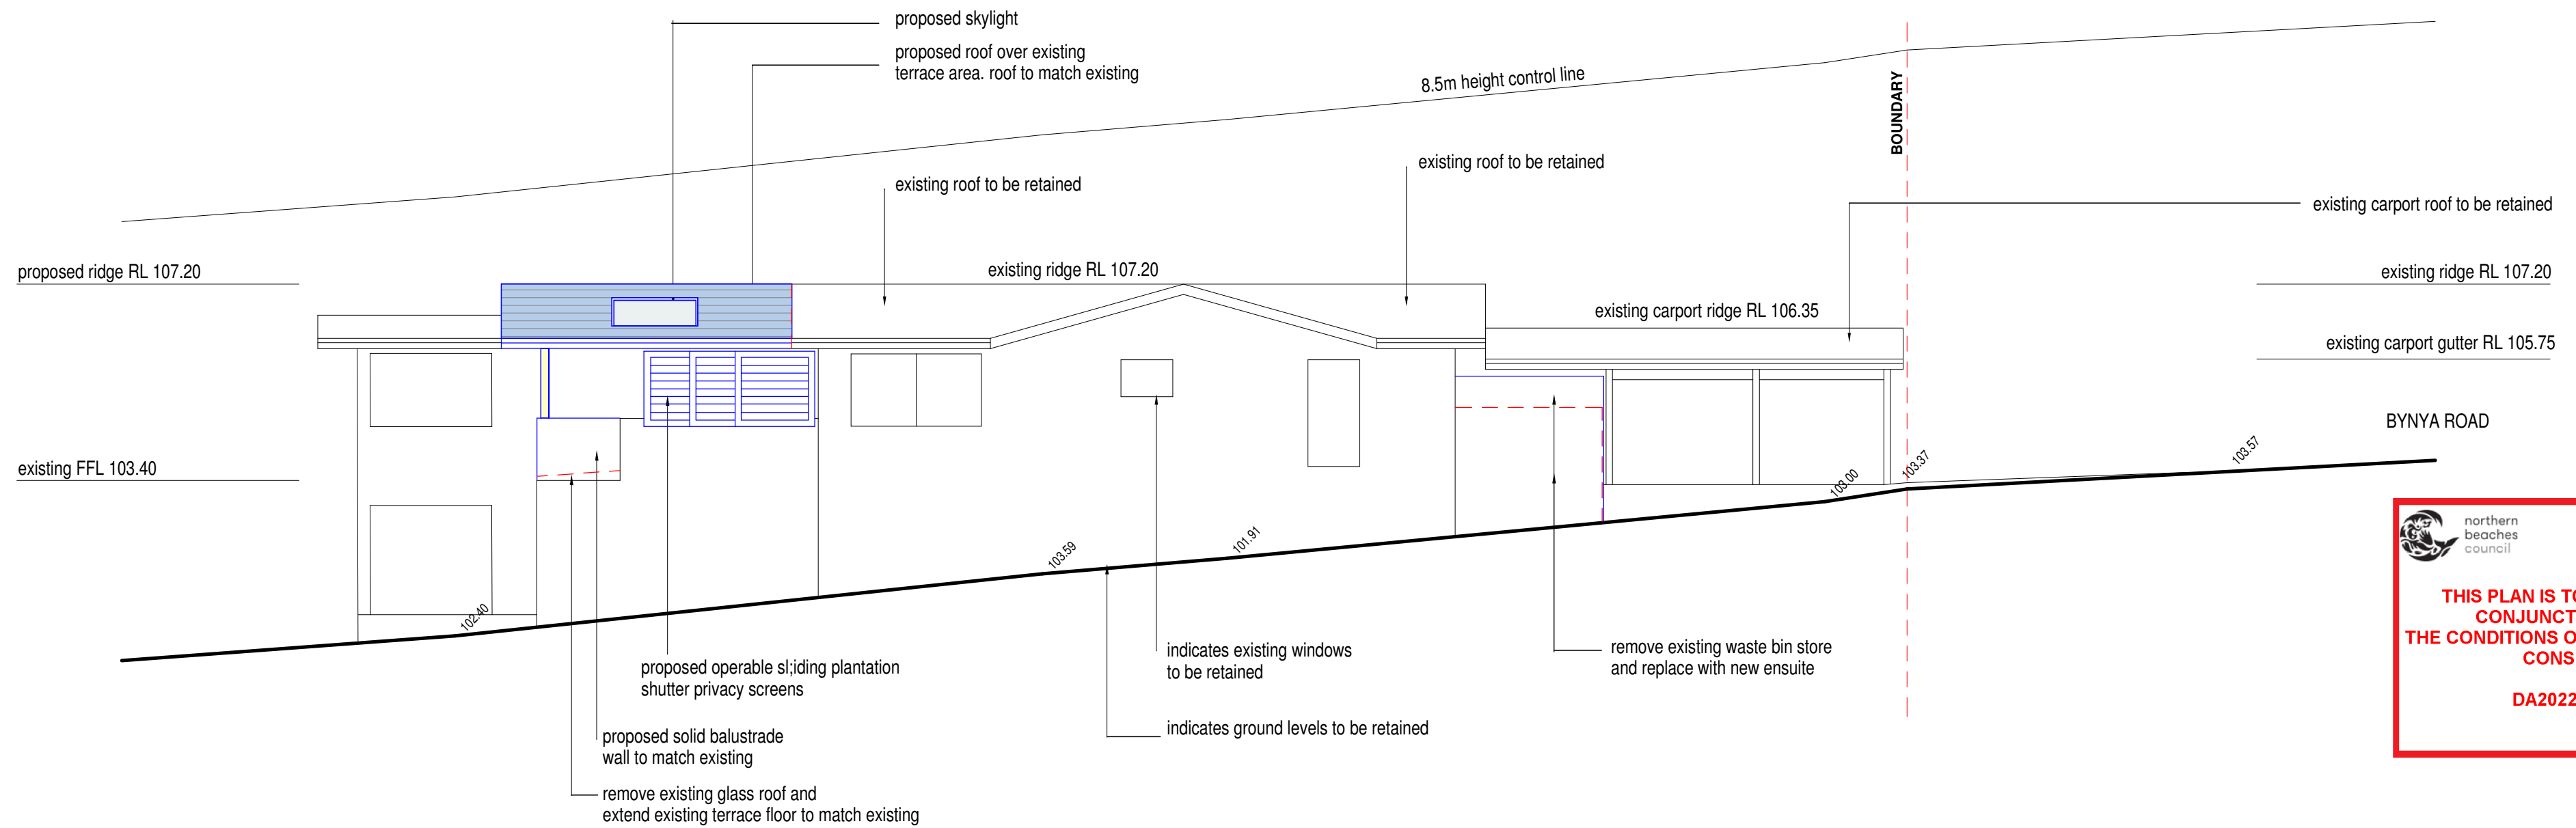


 northern
beaches
council

**THIS PLAN IS TO BE READ IN
CONJUNCTION WITH
THE CONDITIONS OF DEVELOPMENT
CONSENT**

DA2022/1129

1 **NORTH WEST ELEVATION**
1 : 100

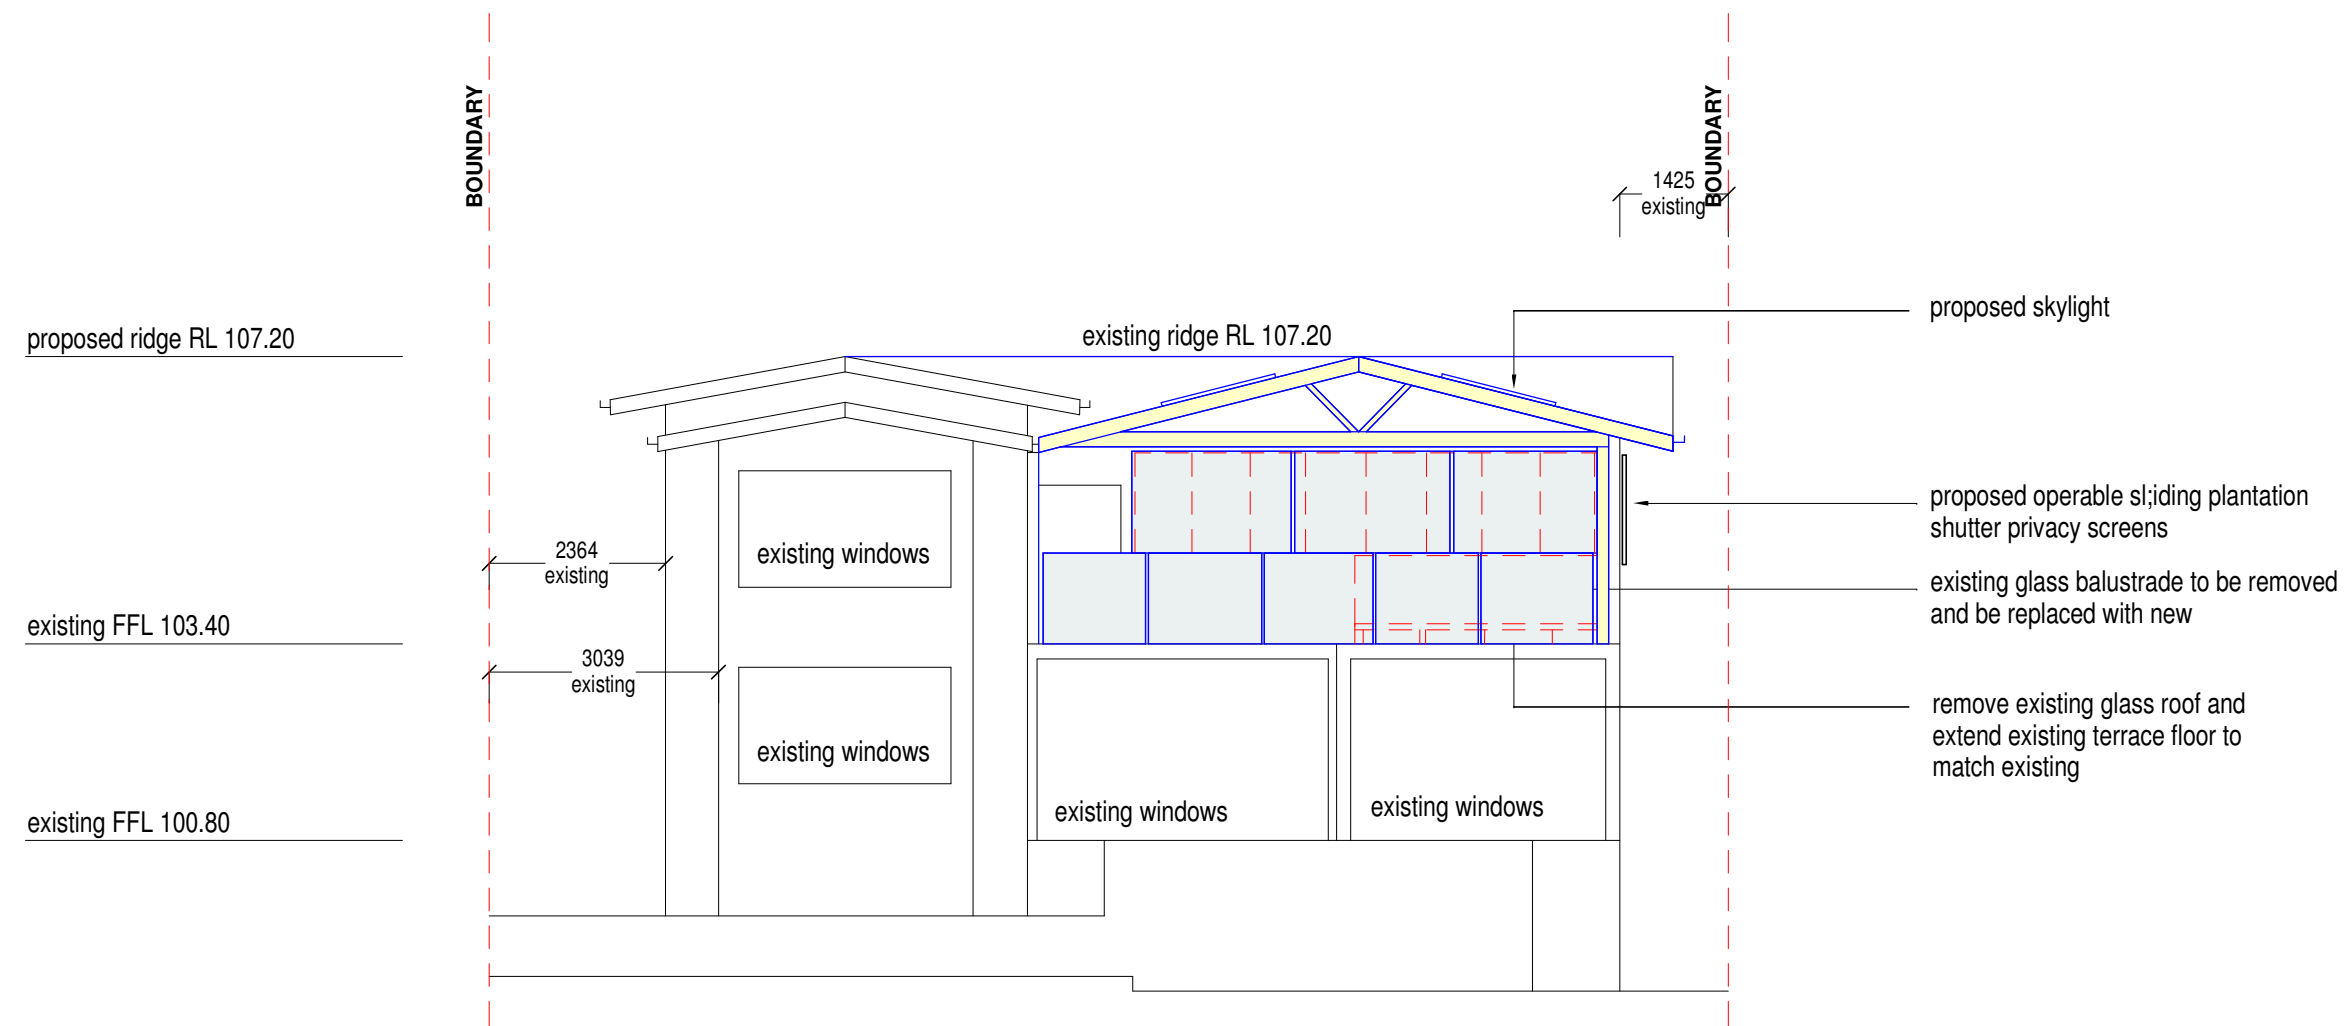

COLOUR CODES / LEGEND

- BRICKWORK
- TIMBER
- STONE
- GLASS
- METAL
- ROOF TILE
- CONCRETE
- CEMENT RENDER
- EXISTING WALLS
- WALLS TO BE DEMOLISHED

2 **NORTH EAST ELEVATION**
1 : 100


DA APPLICATION

notes:
- do not scale from drawings.
- all dimensions are to be checked measured
on-site prior to commencement of work.
- written dimensions take precedence.
- this document is copyright and the property
of the property of the author, and must not
be retained, copied in whole or part.


A	issue for DA	01.07.2022
Rev.	Description	Date

design studio group
a: suite 5, 706 military road mosman nsw 2088
e: info@designstudiogroup.com.au
ph: 0421062266 NSW ARB #73988
www.designstudiogroup.com.au


client	drawing title	scale
Anna & Niall Lenahan	Proposed elevations 1	1 : 100 @A2
	date	Dec 2021
project	drawing no.	revision
123 Bynya Road, Palm Beach NSW 2108 - DP 572887	DA3.01	A
	job ref.	drawn
	PB 2021	KL

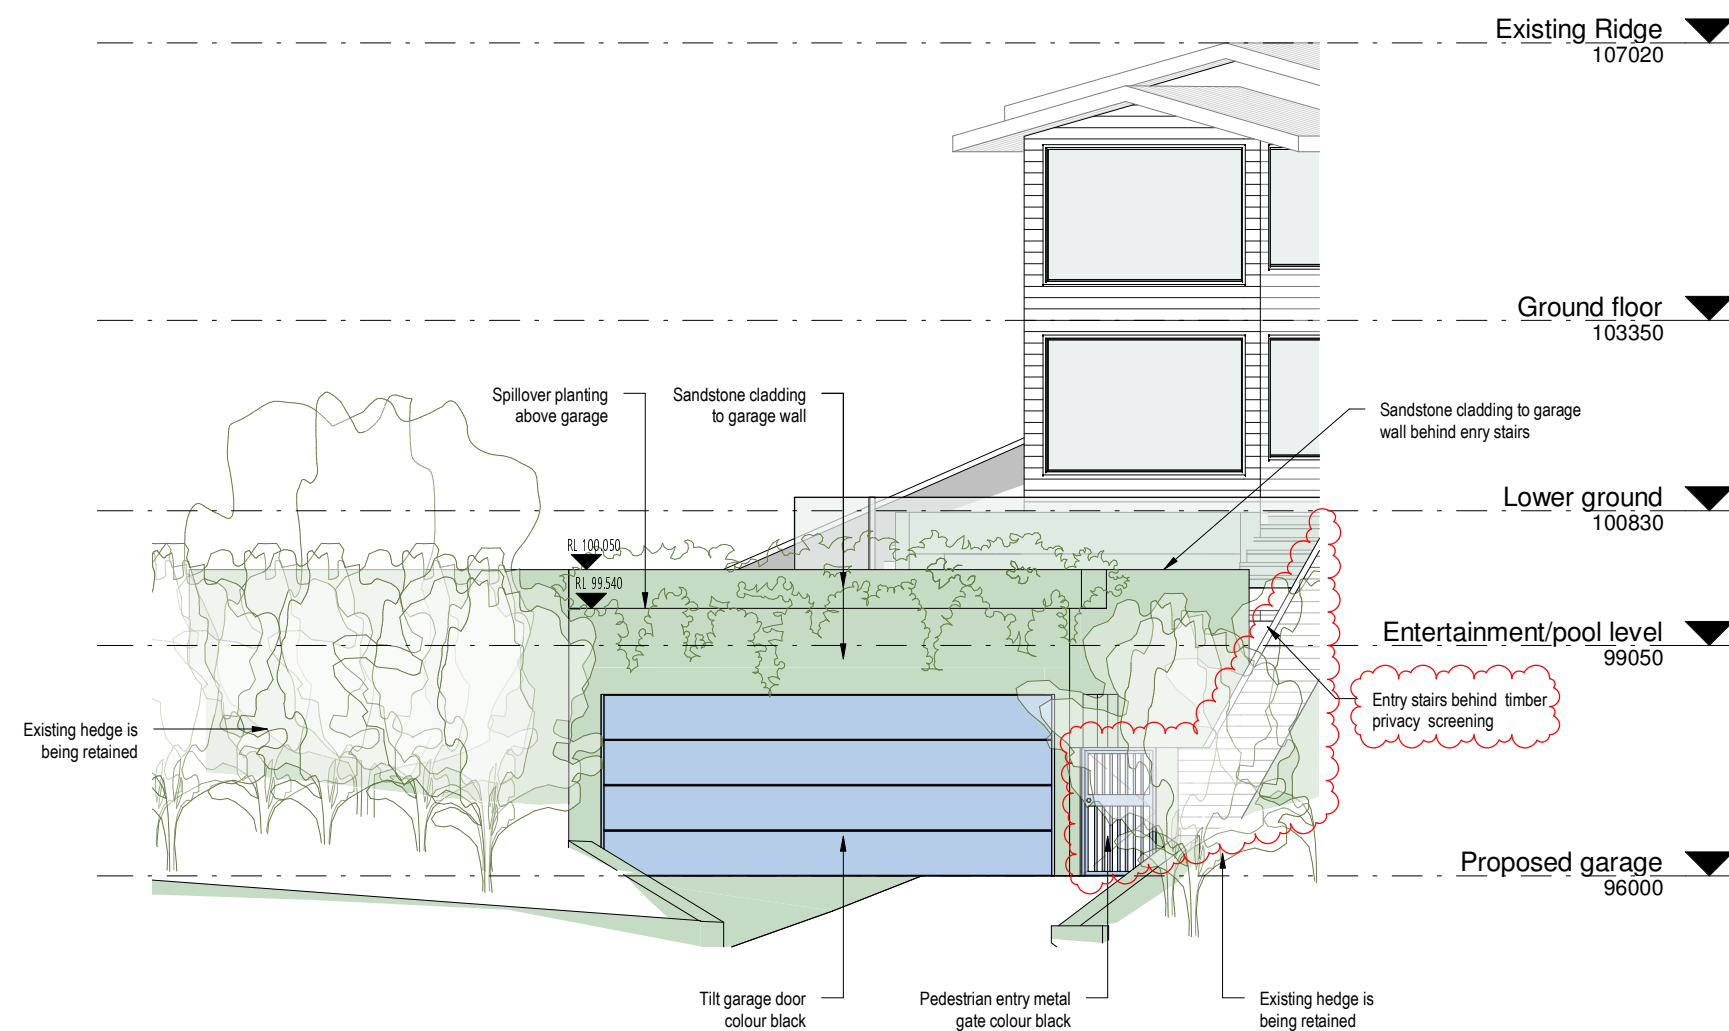

1 GARAGE ELEVATION
1 : 100

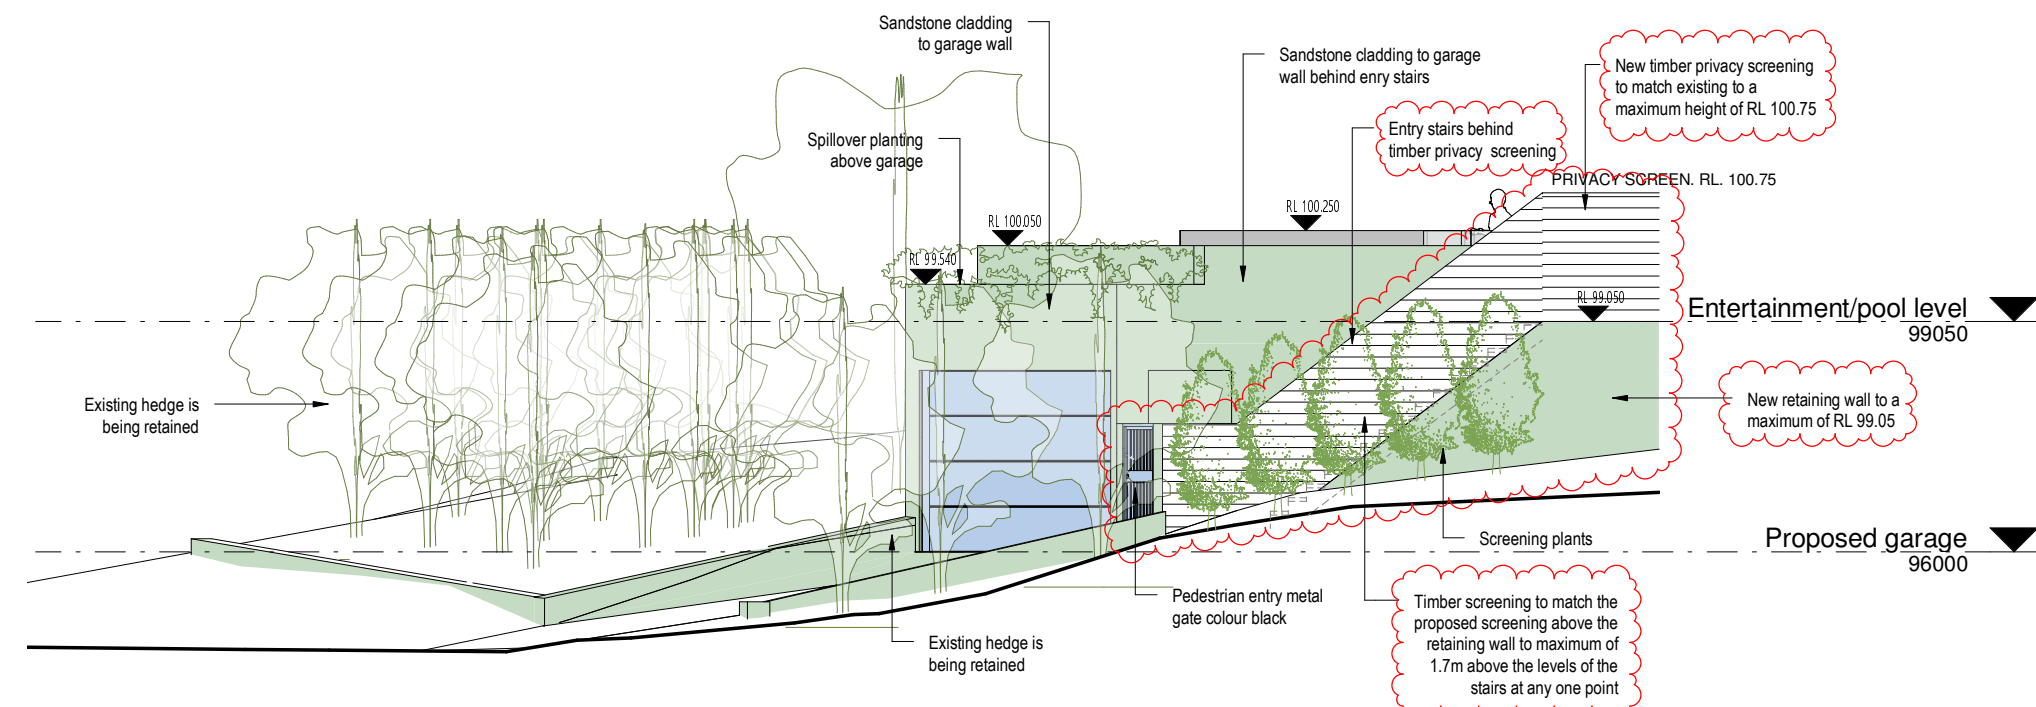

2 GARAGE ELEVATION - NORTH WEST
1 : 100

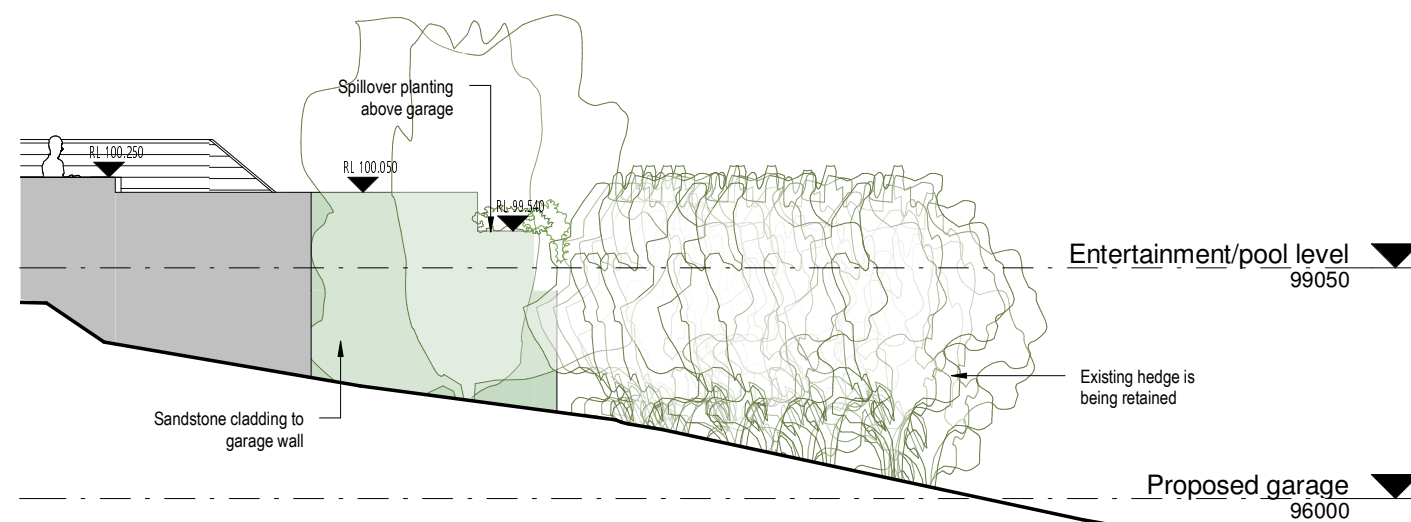

3 GARAGE ELEVATION - SOUTH EAST
1 : 100

COLOUR CODES / LEGEND

- BRICKWORK
- TIMBER
- STONE
- GLASS
- METAL
- ROOF TILE
- CONCRETE
- CEMENT RENDER
- EXISTING WALLS
- WALLS TO BE DEMOLISHED

DA APPLICATION

notes:
- do not scale from drawings.
- all dimensions are to be checked measured onsite prior to commencement of work.
- written dimensions take precedence.
- this document is copyright and the property of the property of the author, and must not be retained, copied in whole or part.

C	additional information	27.09.2022
B	request of further information	18.08.2022
A	issue for DA	01.07.2022
Rev.	Description	Date

design studio group

a: suite 5, 706 military road mosman nsw 2088
e: info@designstudiogroup.com.au
ph: 0421062266 NSW ARB #73988
www.designstudiogroup.com.au


client Anna & Niall Lenahan	drawing title Proposed elevations 2	scale 1 : 100 @A2	
		date	Dec 2021
project 123 Bynya Road, Palm Beach NSW 2108 - DP 572887	drawing no. DA3.02	revision	drawn
		C	KL job ref. PB 2021




northern
beaches
council

THIS PLAN IS TO BE READ IN
CONJUNCTION WITH
THE CONDITIONS OF DEVELOPMENT
CONSENT

DA2022/1129

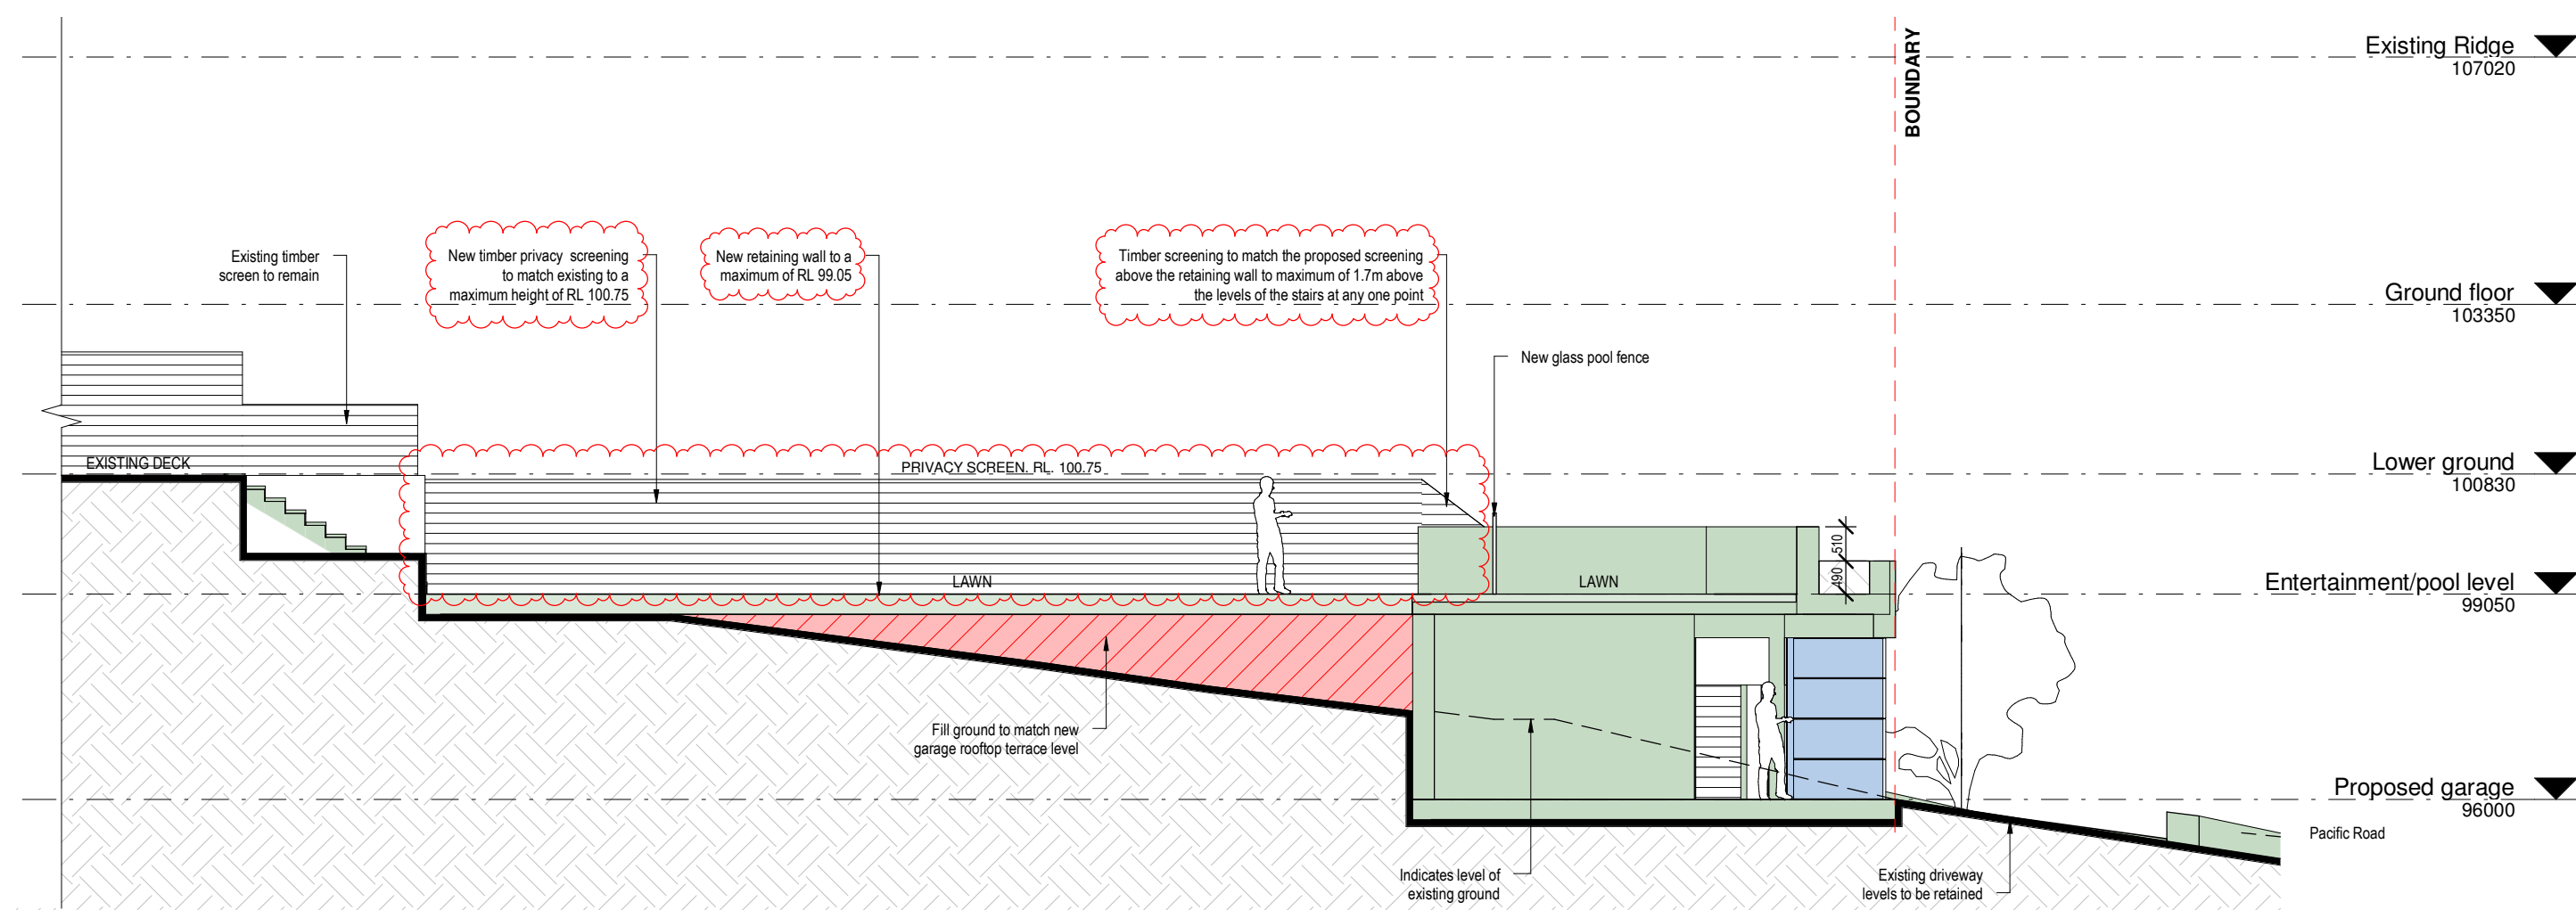

1 PROPOSED SECTION CC'
1 : 100

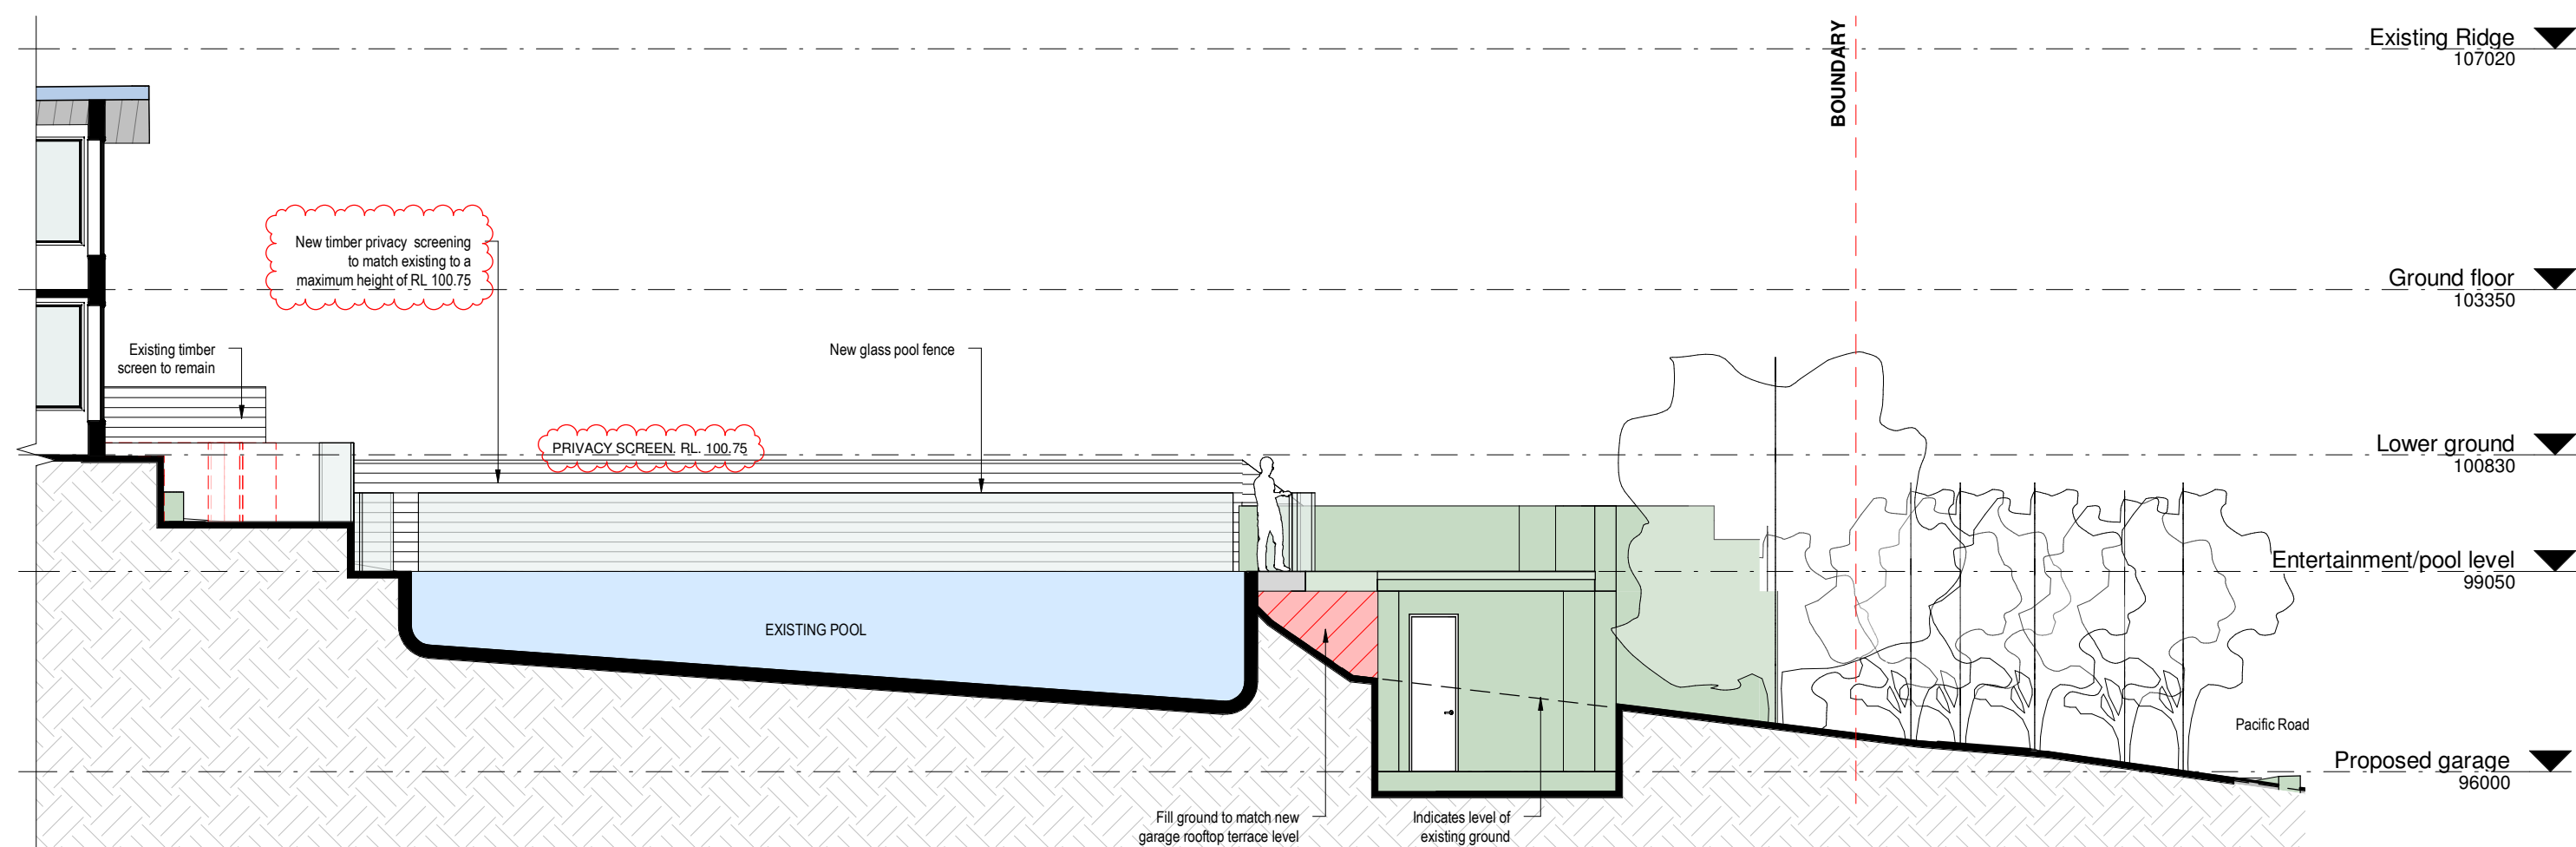

2 PROPOSED SECTION DD'
1 : 100

COLOUR CODES / LEGEND

- BRICKWORK
- TIMBER
- STONE
- GLASS
- METAL
- ROOF TILE
- CONCRETE
- CEMENT RENDER
- EXISTING WALLS
- WALLS TO BE DEMOLISHED

DA APPLICATION

notes:
- do not scale from drawings.
- all dimensions are to be checked measured onsite prior to commencement of work.
- written dimensions take precedence.
- this document is copyright and the property of the property of the author, and must not be retained, copied in whole or part.

B	additional information	27.09.2022
A	issue for DA	01.07.2022
Rev.	Description	Date

design studio group

a: suite 5, 706 military road mosman nsw 2088
e: info@designstudiogroup.com.au
p: 0421062266 NSW ARB #7398
www.designstudiogroup.com.au


client Anna & Niall Lenahan	drawing title Proposed sections 2	scale 1 : 100 @A2	
		date Dec 2021	
project 123 Bynya Road, Palm Beach NSW 2108 - DP 572887	drawing no. DA4.02	revision B	drawn KL
			job ref. PB 2021



northern
beaches
council

THIS PLAN IS TO BE READ IN
CONJUNCTION WITH
THE CONDITIONS OF DEVELOPMENT
CONSENT


DA2022/1129

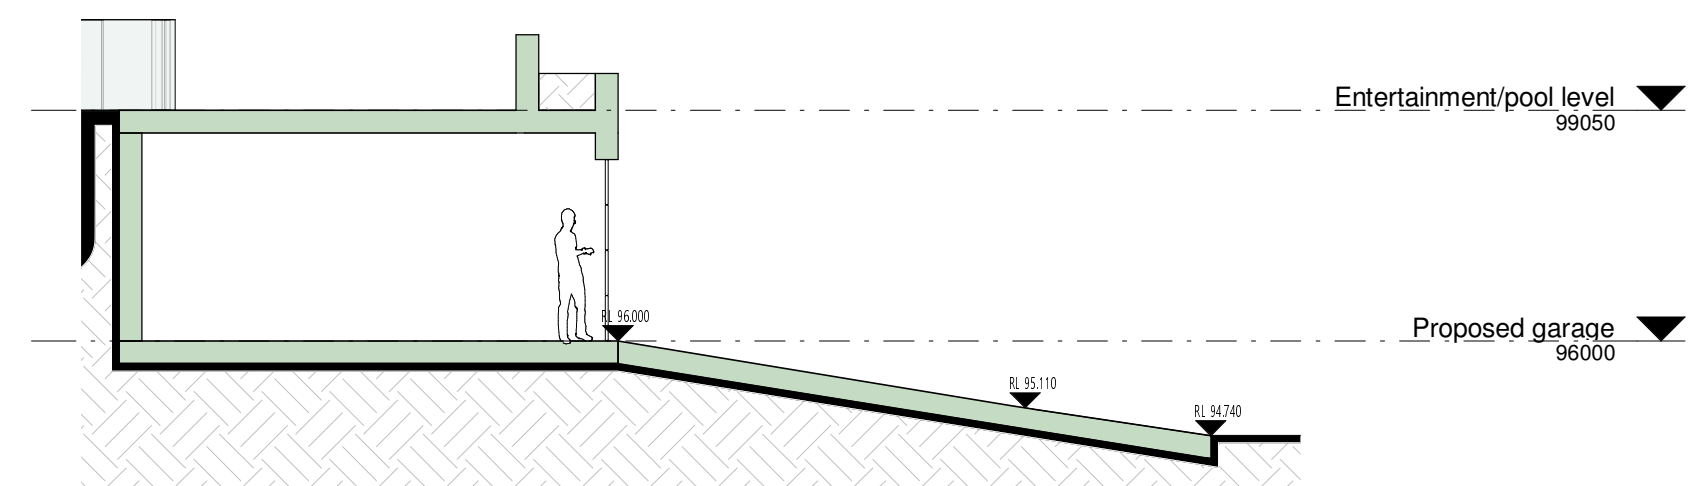

1

PROPOSED DRIVEWAY SECTION BB'1

1 : 100

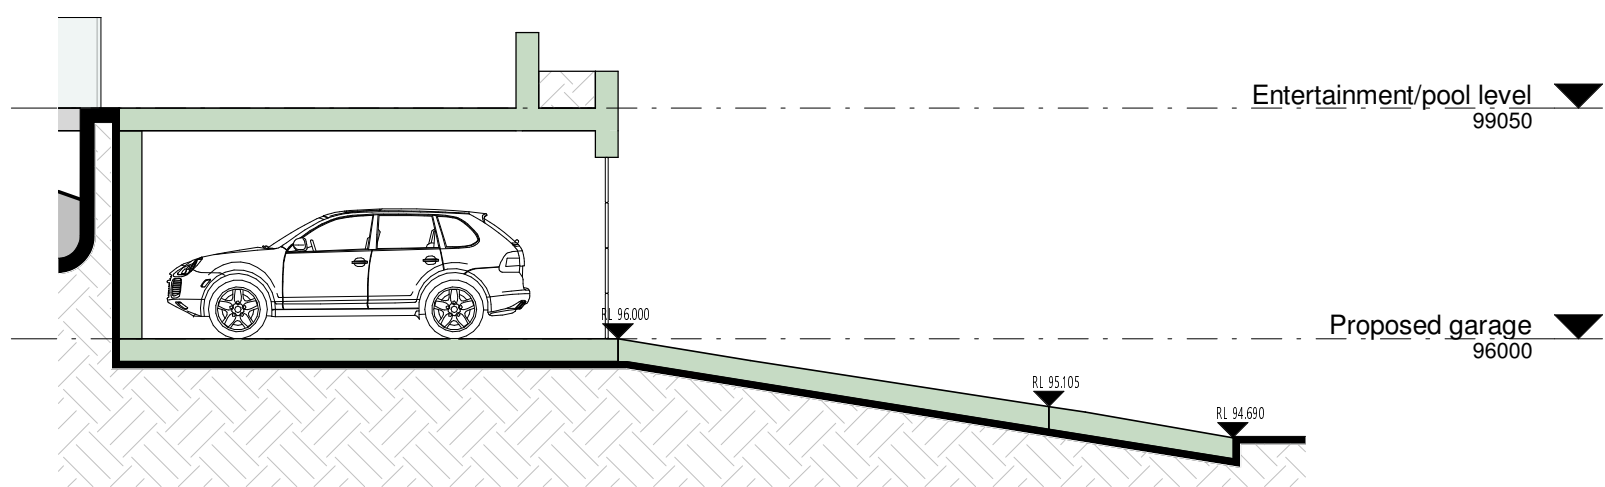

2

PROPOSED DRIVEWAY SECTION BB'2

1 : 100

DA APPLICATION


notes:
- do not scale from drawings.
- all dimensions are to be checked measured
on-site prior to commencement of work.
- written dimensions take precedence.
- this document is copyright and the property
of the property of the author, and must not
be retained, copied in whole or part.

A	driveway sections	09.08.2022
Rev.	Description	Date

design studio group

a: suite 5, 706 military road mosman nsw 2088
e: info@designstudiogroup.com.au
p: 0421062266 NSW ARB #7398
www.designstudiogroup.com.au


client Anna & Niall Lenahan	drawing title Proposed driveway section detail	scale 1 : 100 @A2	
		date	Dec 2021
project 123 Bynya Road, Palm Beach NSW 2108 - DP 572887	drawing no. DA4.03	revision	drawn
		A	Author job ref. PB 2021

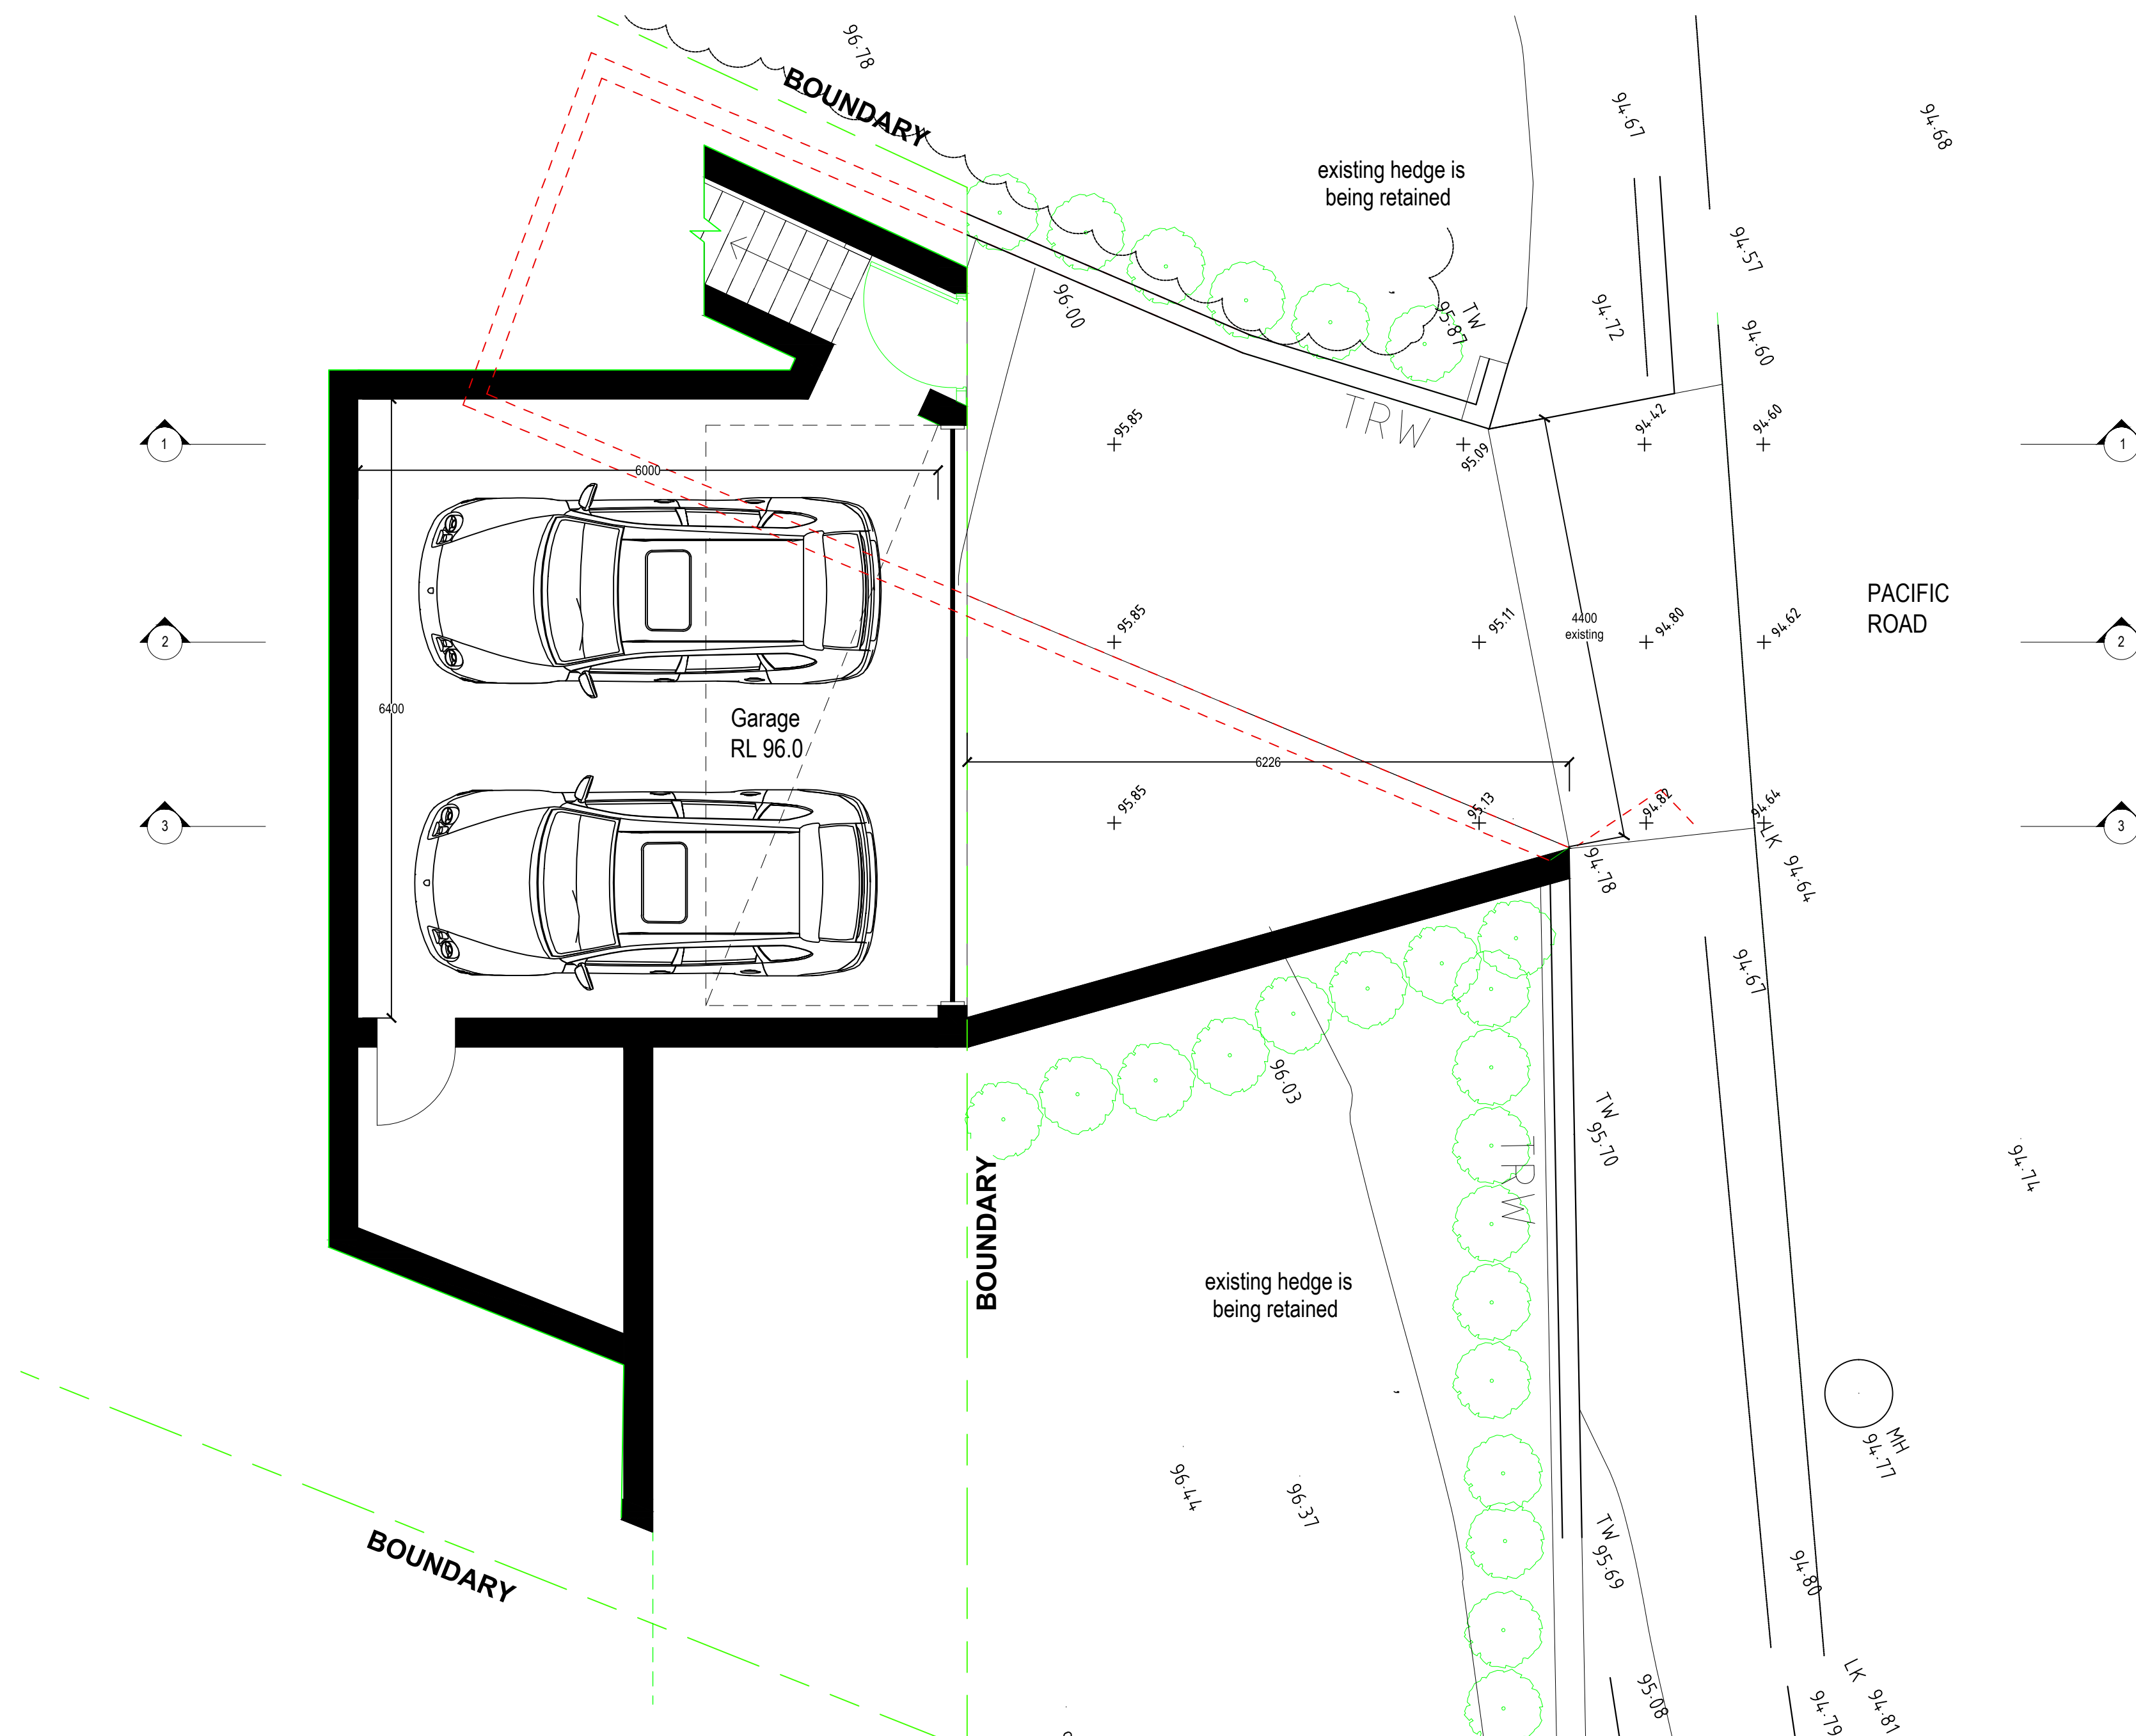

notes:

- do not scale from drawings.
- all dimensions are to be check measured onsite prior to commencement of work.
- written dimensions take precedence.
- this document is copyright and the property of the property of the author, and must not be retained, copied in whole or part.

a: suite 5, 706 military road mosman nsw 2088
e: info@designstudiogroup.com.au
ph: 0421062266 NSW ARB #7988
www.designstudiogroup.com.au

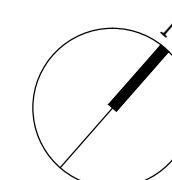




client Anna & Niall Lenahan	drawing title Driveway Sections	scale 1 : 50 @ A2	
		date Aug 2022	
project 123 Bynya Road, Palm Beach NSW 2108 - DP 572887	drawing no. DA6.01 Sheet 1	revision A	drawn KL
			job ref. PB 2023.01



northern
beaches
council

THIS PLAN IS TO BE READ IN
CONJUNCTION WITH
THE CONDITIONS OF DEVELOPMENT
CONSENT

DA2022/1129

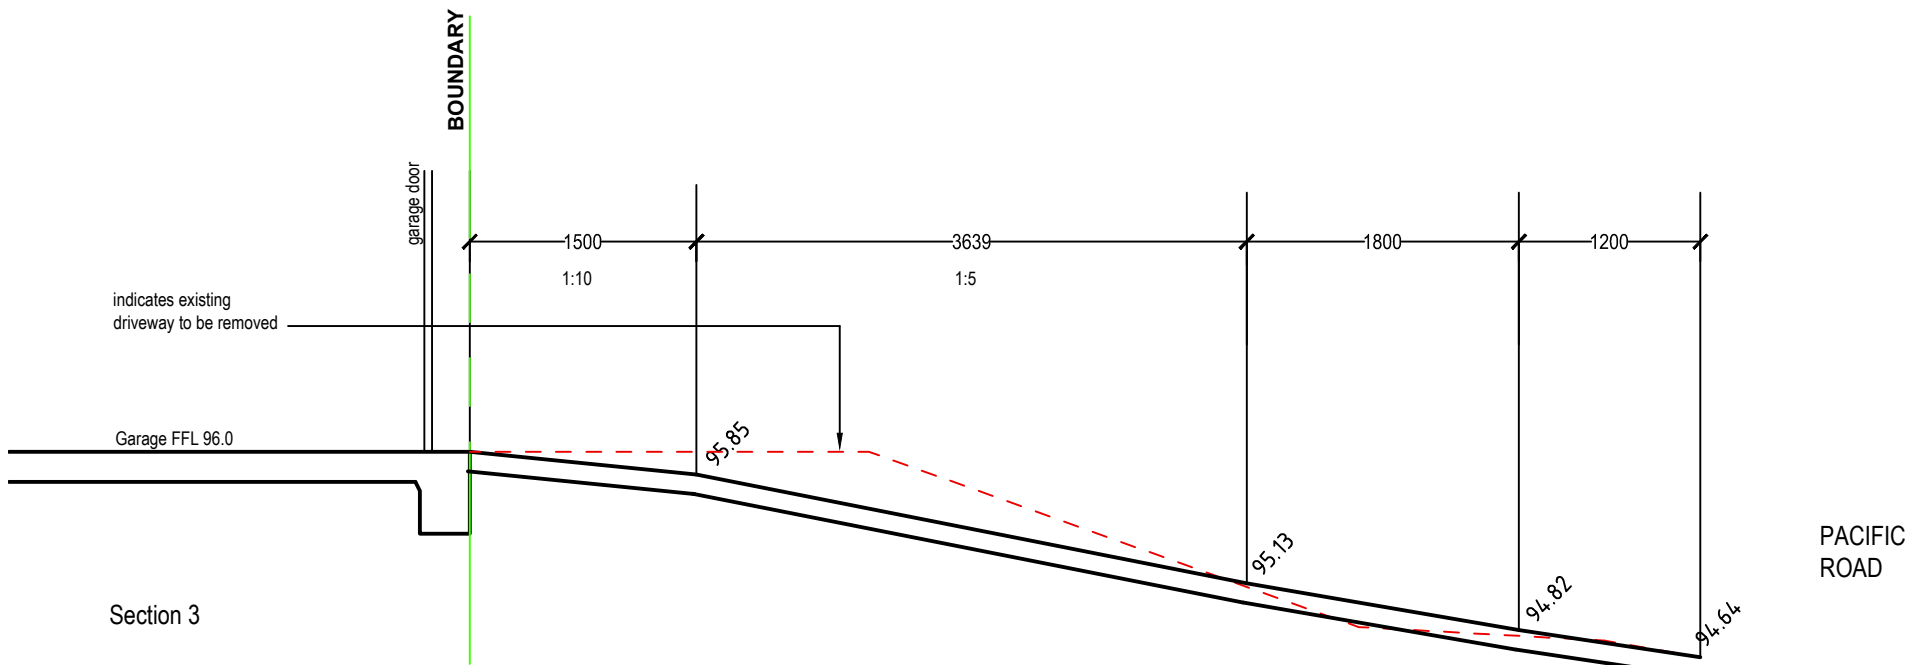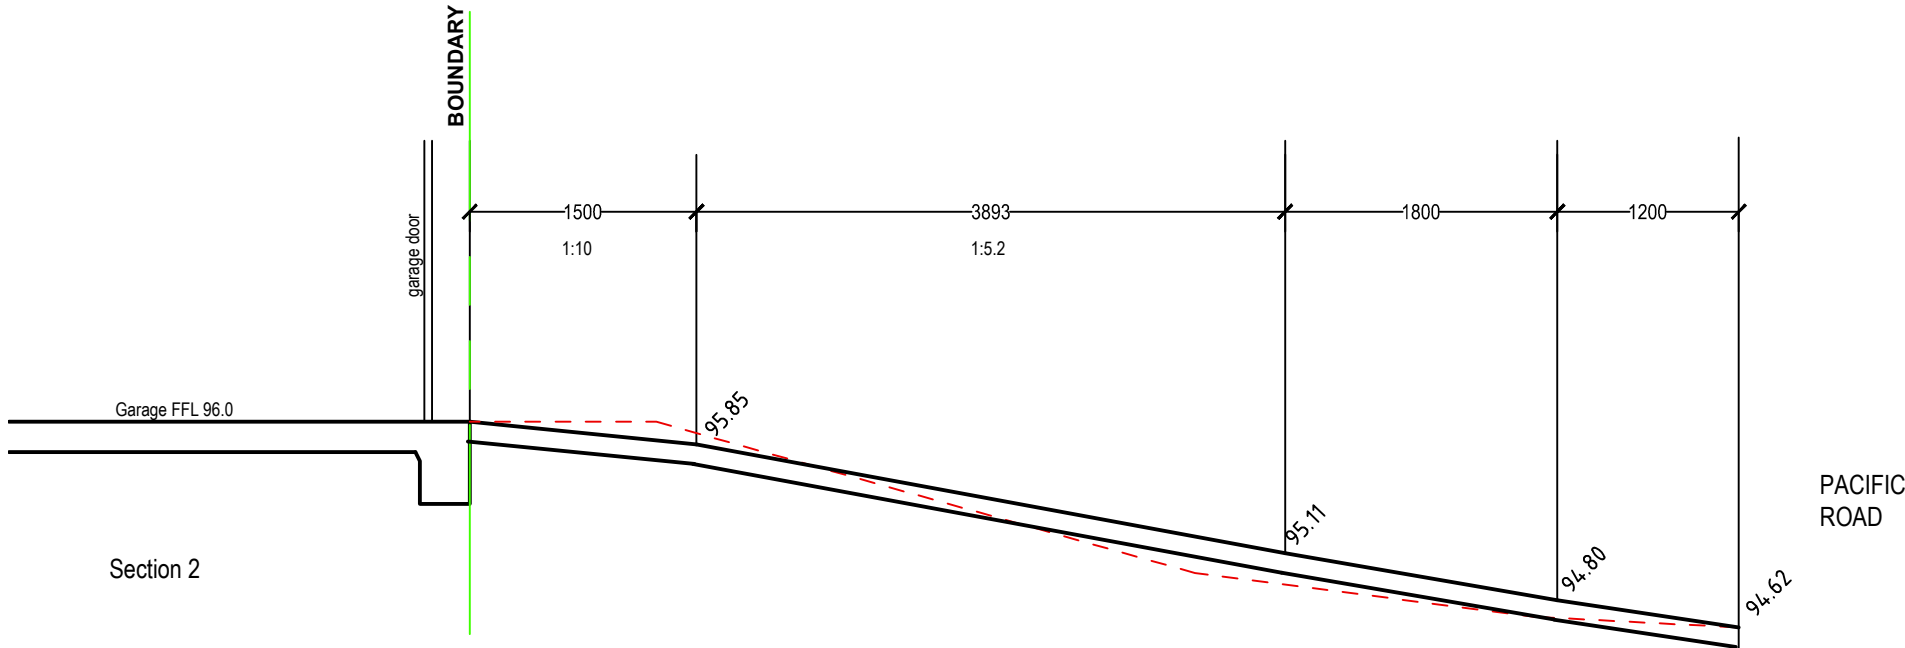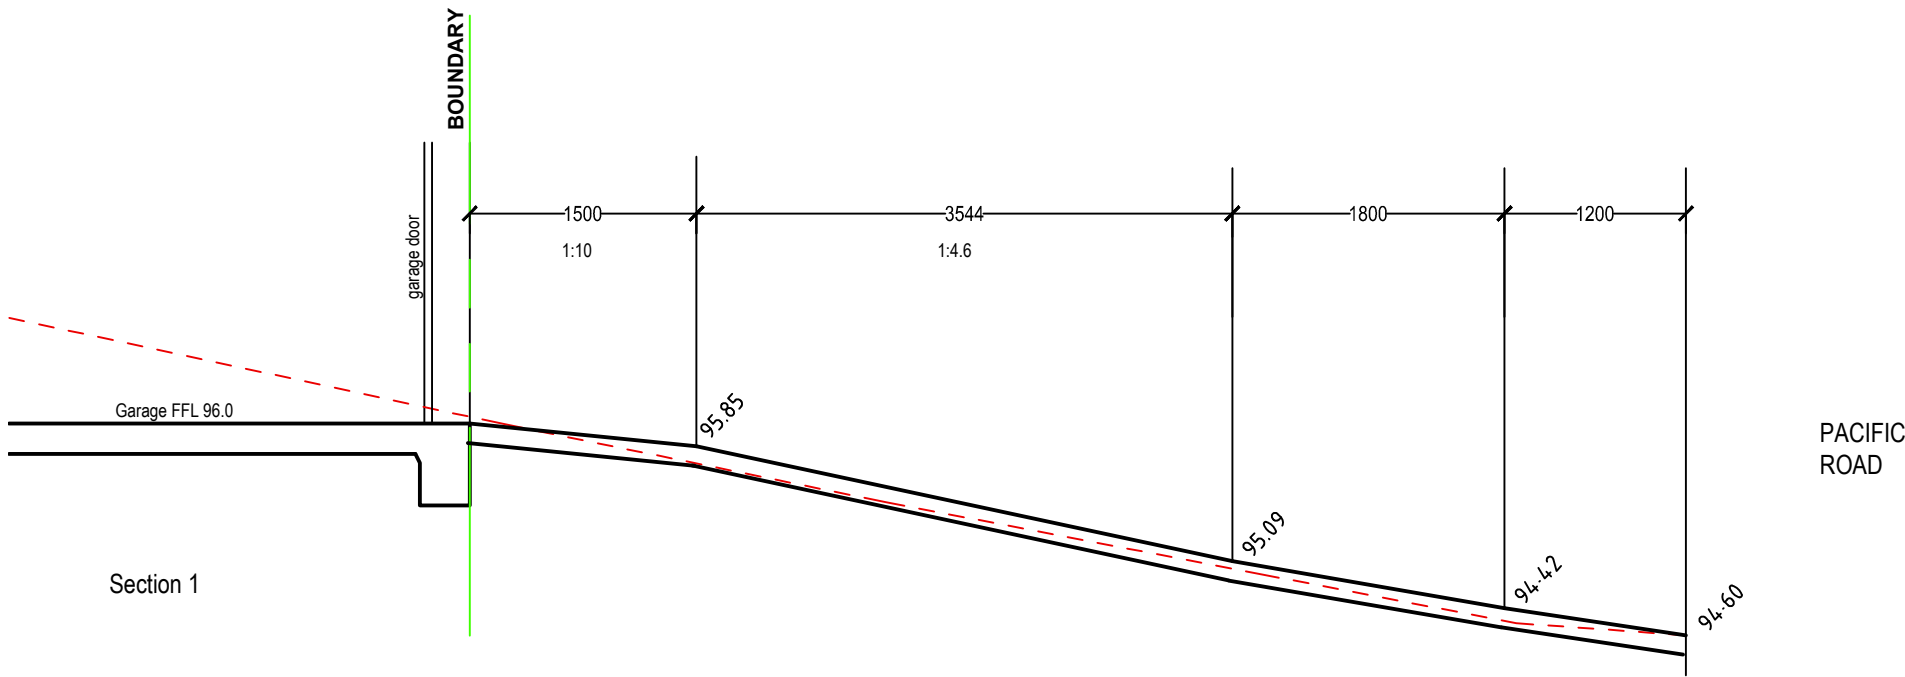


notes:
- do not scale from drawings.
- all dimensions are to be checked measured onsite prior to commencement of work.
- written dimensions take precedence.
- this document is copyright and the property of the property of the author, and must not be retained, copied in whole or part.

Rev.	additional DA information Description	12.08.2022 Date
A		

design studio group

a: suite 5, 706 military road mosman nsw 2088
e: info@designstudiogroup.com.au
ph: 0421062266 NSW ARB #7998
www.designstudiogroup.com.au

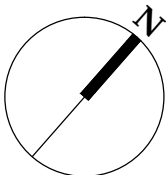

client Anna & Niall Lenahan	drawing title Driveway Sections	scale 1 : 50 @ A2	
		date Aug 2022	
project 123 Bynya Road, Palm Beach NSW 2108 - DP 572887	drawing no. DA6.01 Sheet 2	revision A	drawn KL job ref. PB 2021