



**ELEVATION C FRONT BOUNDARY FENCE (SCALE 1:10)**

1.2m(H) ENTRY GATE TO MATCH AS PER BUILDING CODE SAFETY REGULATIONS

9.50 m

6.00 m

1.60 m

2.40 m

1.20 m

1.20 m

NEW TIMBER BOUNDARY FENCE

1.2m(H) FRONT FENCING WHITE ALUMINIUM 3D SLAT

RETAINING WALL RENDERED WITH TRAVERTINE CAPPING

STEPS FROM FRONT BOUNDARY TO ENTRY-LEVEL 3.6m (L)

RETAINING WALL RENDERED WITH TRAVERTINE CAPPING

1.2m(H) FRONT FENCING WHITE ALUMINIUM 3D SLAT

PROPOSED DRIVEWAY

450mm

1.20 m

IN-BUILT LETTERBOX RENDERED WALL TRAVERTINE CAPPING




- Grafted Acacia "Limelight"
- Acacia "Limelight"
- Casuarina "Cousin It"
- Pennisetum "Purple Fountain"
- Festuca Glauca - Blue Fescue Grass
- Banksia "Birthday Candles"
- Eremophila Glabra
- Lilly Pilly "Tiny Trev"

Drawings are property of A Grade Landscapes and are not to be replicated without permission.

Retaining wall to be grey rendered with platinum travertine capping to match stairs and paving.  
Fencing to be white aluminium 3D slat with matching gates.



**Top level hedging plant:**  
Lilly Pilly *Acmena Smithii*  
"High and Mighty"

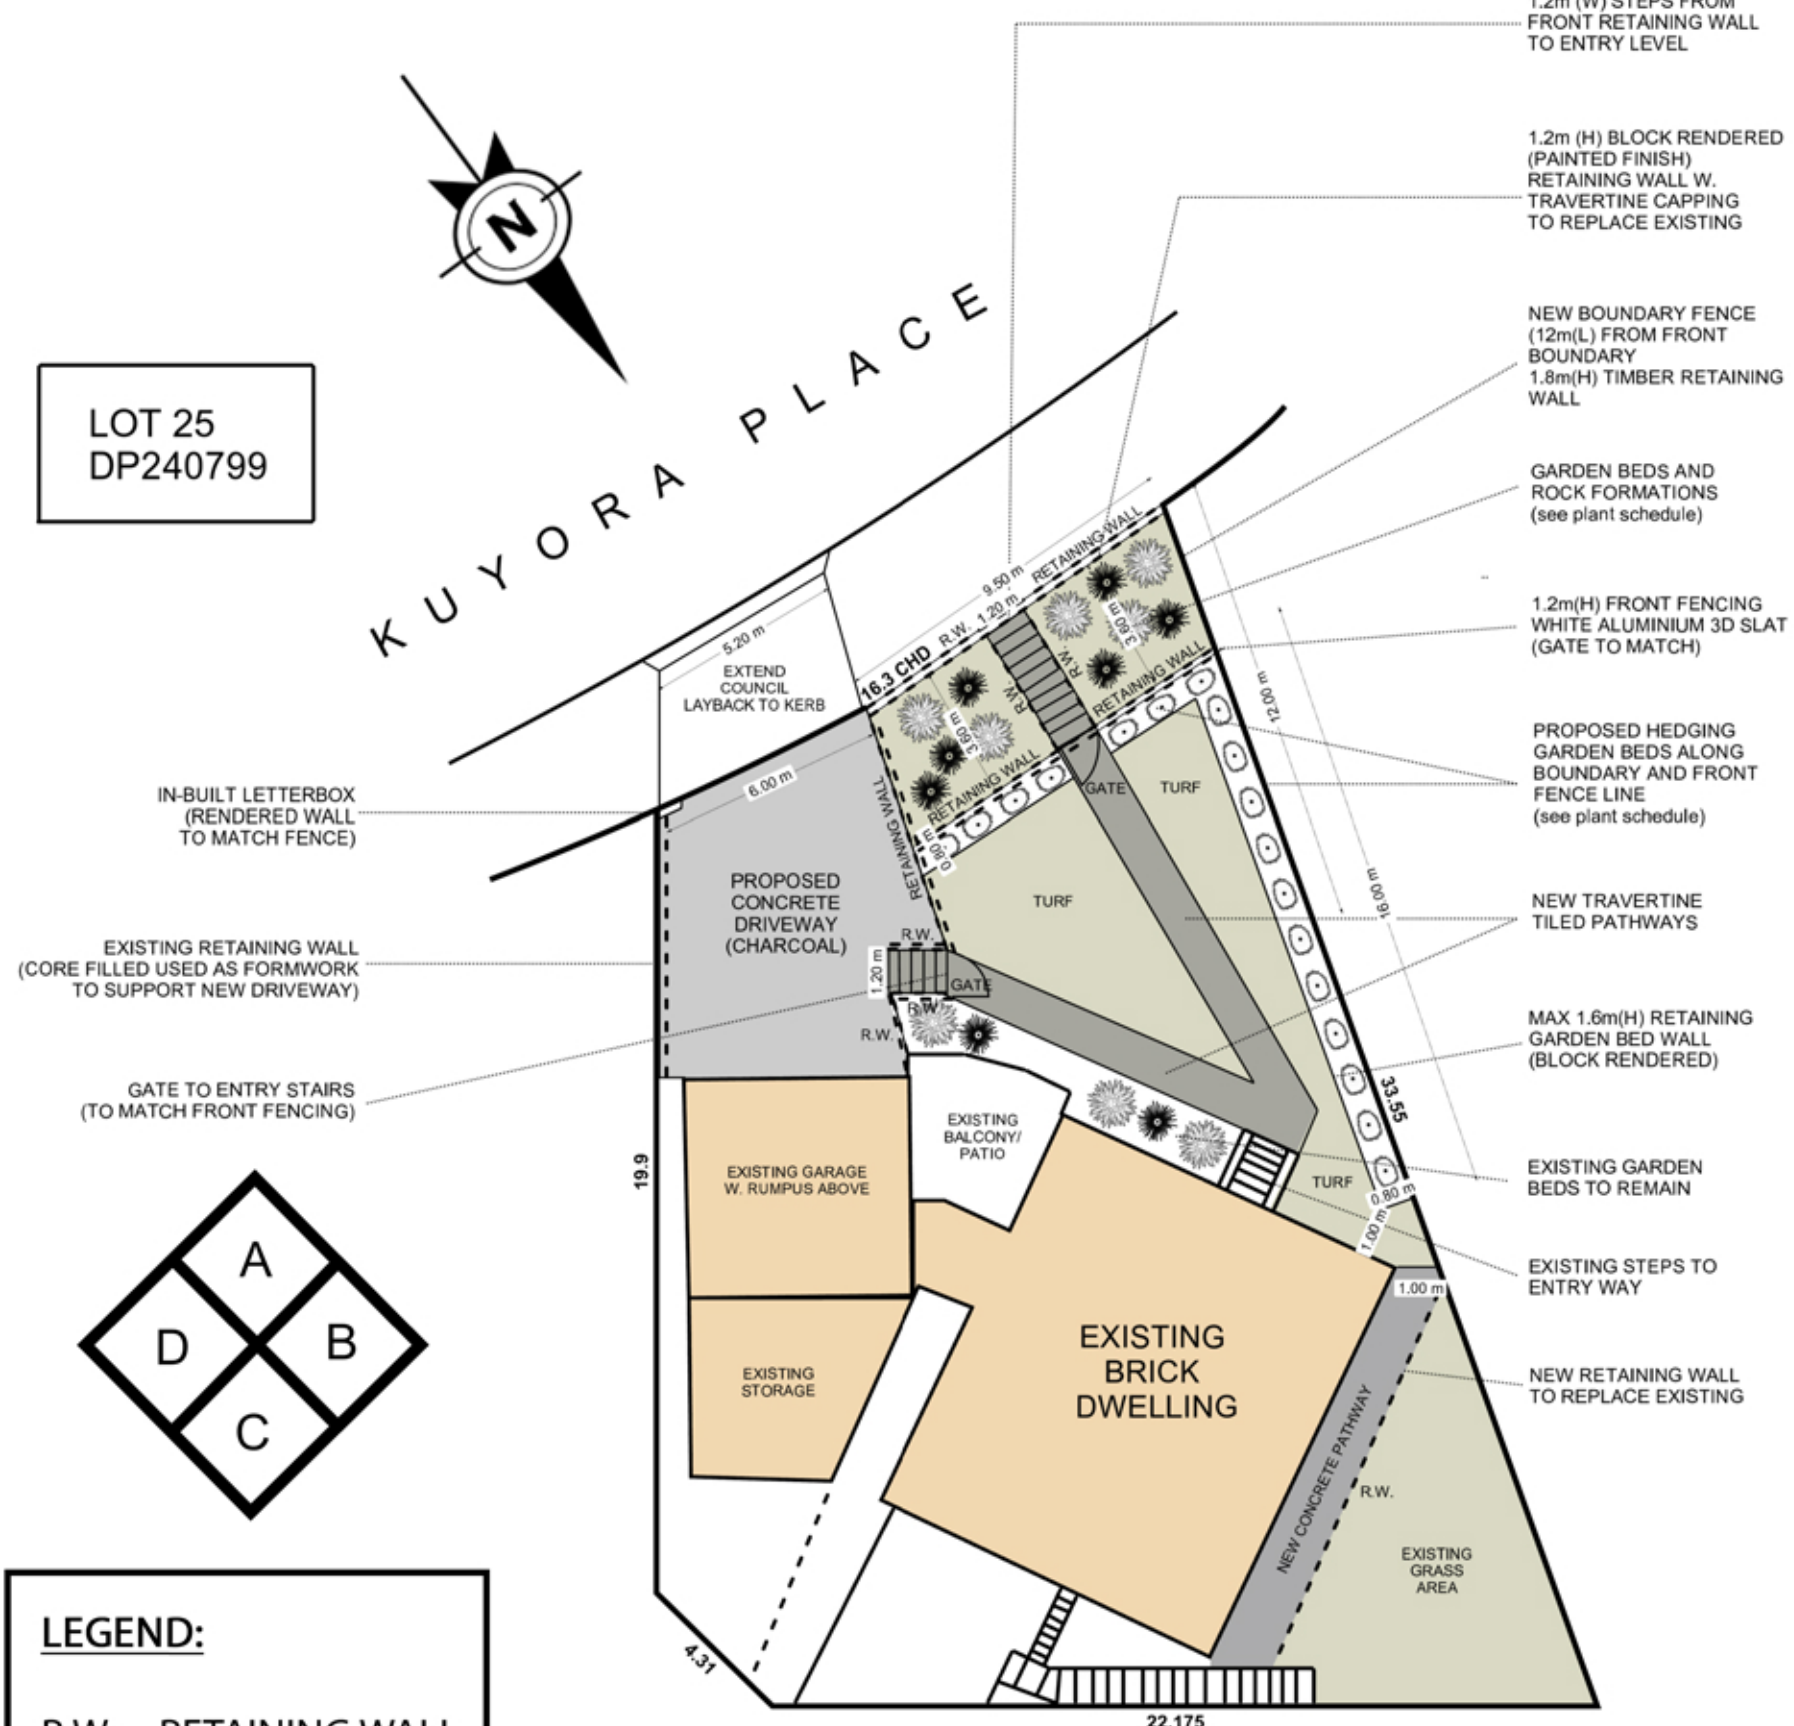

## SITE & LANDSCAPE PLAN (SCALE 1:200)

**A GRADE LANDSCAPES**  
@ 2 KUYORA PLACE NORTH NARRABEEN  
(ANI BREITBARTH & MATT CAROSI)

LANDSCAPE &amp; SITE PLANS

SCALE 1:50 / 1:200 @ A2

8 JUNE 2021 - issue no. 2

STATUS: PRELIMINARY

DRAWN BY: B. A NERO-AGRESTA