


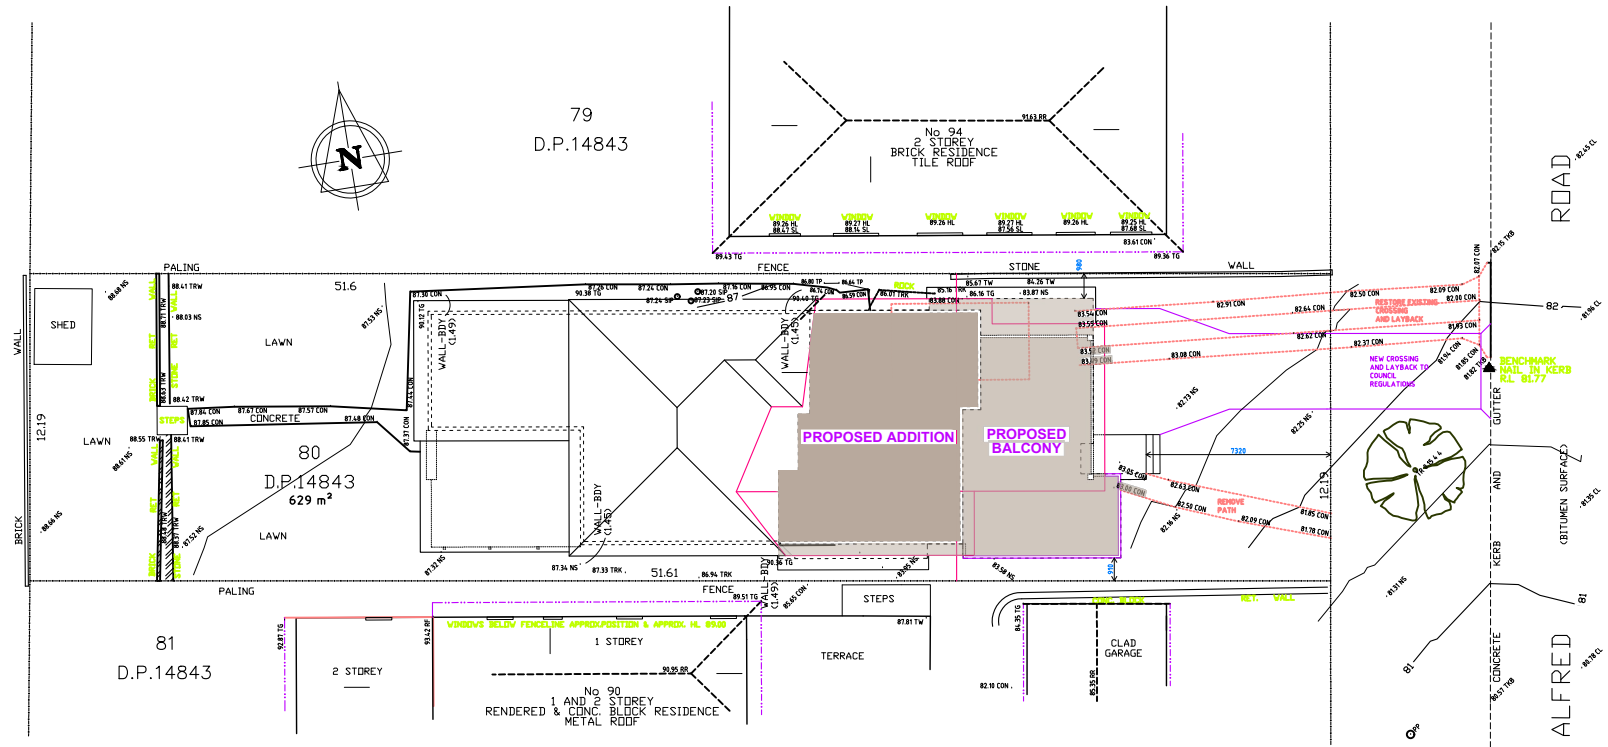

SITE PLAN
SCALE 1:100


1. BUILDER TO CHECK AND CONFIRM ALL NECESSARY DIMENSIONS ON SITE PRIOR TO CONSTRUCTION. DO NOT SCALE THE DRAWING.
2. ALL DIMENSIONS THAT RELATE TO SITE BOUNDARIES, SETBACKS AND EASEMENTS ARE SUBJECT TO VERIFICATION BY A SITE SURVEY.
3. ALL WORK TO BE IN ACCORDANCE WITH BUILDING CODE OF AUSTRALIA & TO THE SATISFACTION OF LOCAL COUNCIL REQUIREMENTS.
4. ALL FINISHES TO BE IN ACCORDANCE WITH THE FRANKING CODE.
5. ROOF WATER & SUB SOIL DRAINAGE TO BE DEPOSED OF IN THE APPROVED MANNER OR AS DIRECTED BY LOCAL COUNCIL.
6. ALL ELECTRICAL, POWER & LIGHT ROUTES TO BE DETERMINED BY OWNER.
7. MAKE GOOD AND REPAIR ALL EXISTING FINISHES DAMAGED BY NEW WORK. REUSE EXISTING MATERIAL WHERE POSSIBLE.
8. ALL NEW DRAINPIPES ARE TO BE CONNECTED TO THE EXISTING STORM WATER SYSTEM.
9. COPYRIGHT OF ALL PLANS BELONGS TO HIGH DESIGN - Architectural Design.

PROJECT ADDRESS:
92 ALFRED ROAD
NARRAWEE
CLIENT:


SITE	SEPTEMBER, 2023
DRAWN BY:	CHECKED:
DATE:	1-3 1034 23



"HIGH DESIGN" - ABN 51 476 054 183
architectural design and drafting service
mobile : 041 3399 036 fax : 4210 7848
E-mail: hd@highdesign.com.au
Web: highdesign.com.au

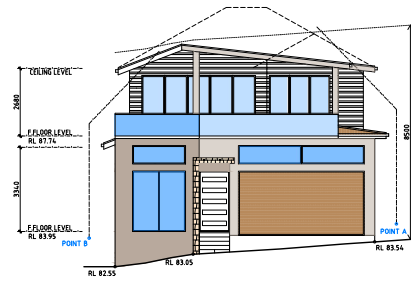


WEST ELEVATION
SCALE 1:100

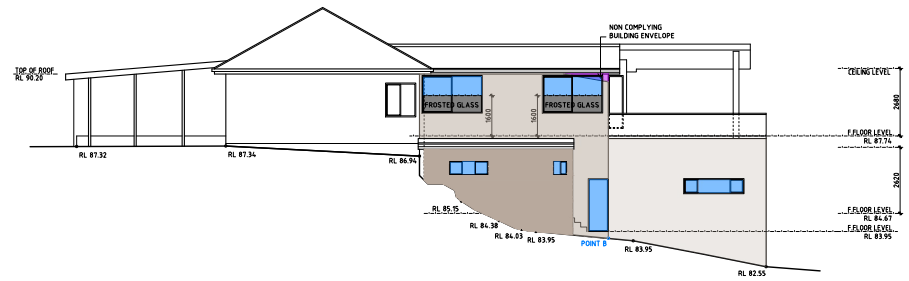


SOUTH ELEVATION
SCALE 1:100



NORTH ELEVATION
SCALE 1:100

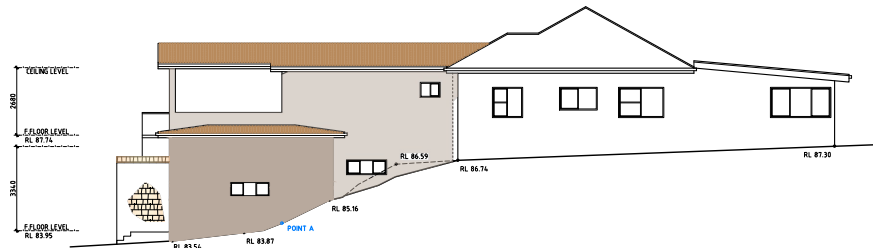

NORTH ELEVATION
SCALE 1:100

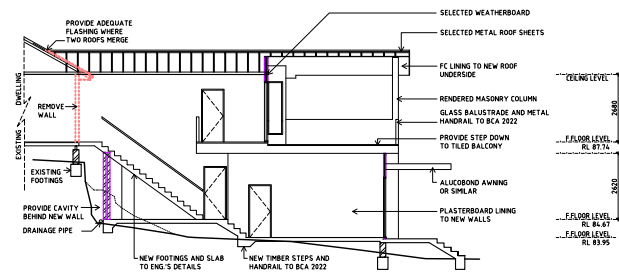

SECTION A-A
SCALE 1:100

1. BUILDER TO CHECK AND CONFIRM ALL NECESSARY DIMENSIONS ON SITE PRIOR TO CONSTRUCTION. DO NOT SCALE THE DRAWING.
2. ALL DIMENSIONS THAT RELATE TO SITE BOUNDARIES, SETBACKS AND EASEMENTS ARE SUBJECT TO VERIFICATION BY A SITE SURVEY.
3. ALL WORK TO BE IN ACCORDANCE WITH BUILDING CODE OF AUSTRALIA & TO THE SATISFACTION OF LOCAL COUNCIL REQUIREMENTS.
4. ALL TIMBER CONSTRUCTION TO BE IN ACCORDANCE TO TIMBER FRAMING CODE.
5. ROOF WATER & SUB SOIL DRAINAGE TO BE DEPOSED OF IN THE APPROVED MANNER OR AS DIRECTED BY LOCAL COUNCIL.
6. ALL ELECTRICAL POWER & LIGHT ROUTES TO BE DETERMINED BY OWNER.
7. MAKE GOOD AND REPAIR ALL EXISTING FINISHES DAMAGED BY NEW WORK. REUSE EXISTING MATERIAL WHERE POSSIBLE.
8. ALL NEW DOWNPIPES ARE TO BE CONNECTED TO THE EXISTING STORM WATER SYSTEM.
9. COPYRIGHT OF ALL PLANS BELONGS TO HIGH DESIGN - Architectural Design.

PROJECT ADDRESS:
92 ALFRED ROAD
NARRAWEENA

CLIENT:

SITE
SEPTEMBER, 2023
DRAWN BY:
B. V.

CHECKED:

3-3 1034 23



"HIGH DESIGN" - ABN 51 476 054 183
architectural design and drafting service
mobile : 041 3389 036 fax : 4210 7848
E-mail: hd@highdesign.com.au
Web: highdesign.com.au