



COPYRIGHT
THE GOWING AND CESSON IS SUBJECT TO COPYRIGHT AND SHALL
WHITE HIS STREAM SHALL SECOND NEW AND CESSON AND WHITE THE SHALL SHALL SECOND NEW THE GREET THE SHALL SECOND NEW THE SHALL SECOND NEW THE GREET THE SHALL SECOND NEW T

DESIGNER NAME: JUSTIN ELAZZI

MEMBERSHIP NO: 6605

EMAIL: ADMIN@INHAUSDESIGNS.COM.AU

BROWSE: WWW.INHAUSDESIGNS.COM.AU

BORONIA RD - TWO STOREY

7 BORONIA RD, INGLESIDE, NSW, 210

MATTHEW & MICHAEL GREEN

ORTH POINT

05.03.2025



SCALE AS INDICATED
NOTES

NOTES

NOTES

-ALL WORKS TO COMPLY WITH THE RELEVANT
AUSTRALIAN STANDARDS

-ALL WORKS ARE TO BE CARRIED OUT IN
ACCORDANCE WITH THE REQUIREMENTS OF THE
BUILDING CODE OF AUSTRALIA.

-ALL DIMS TO BE VERIFIED BY BUILDER PRIOR TO
CONSTRUCTION.

-BOUNDARY DIMENSIONS & ALL LEVELS SUBJECT
TO CONFIRMATION BY BUILDER.

-USE FIGURED DIMENSIONS ONLY, DO NOT
SCALE FROM PLANS.

REV/DATE DESCRIPTION

A 24.06.2025 ISSUED FOR DA

E L FGFND

TTLE

NOTIFICATION PLAN

CHECKED BY JE


DWG # REVISION

NP-02 A

PROJECT #


2519

NOT FOR CONSTRUCTION

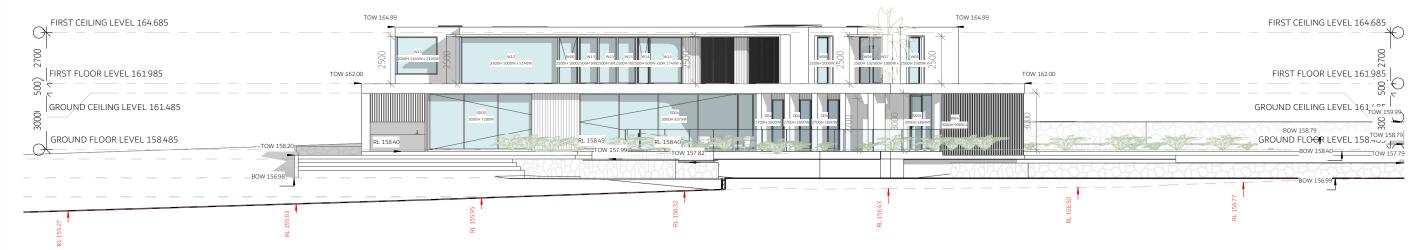

NORTH ELEVATION.

1:200

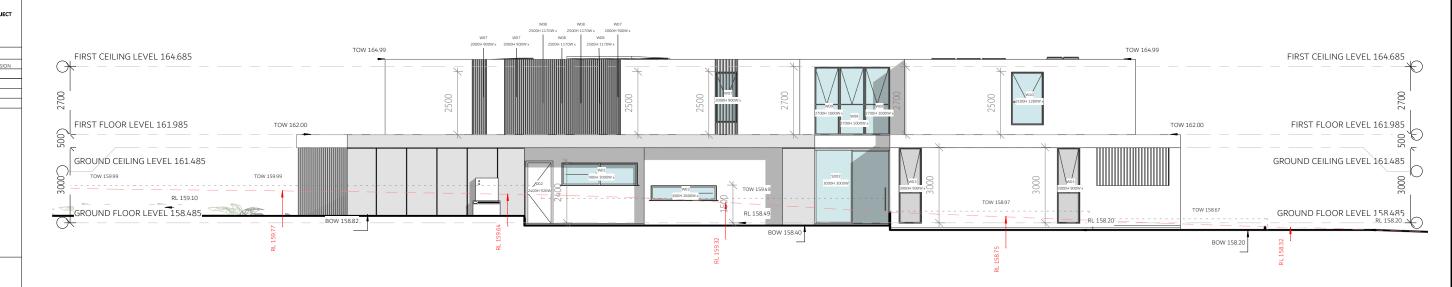

SOUTH ELEVATION.

1:150



COPYRIGHT

THIS GRAWING AND ESCEN IS THE RET THIS COPYRIGHT AND GRANL
ACTED IT TO
ACTED WHITE COPYRIGHT AND GRANL
AND THE COPYRIGHT AND GRANL

NESIGNER NAME: JUSTIN ELAZZI

MEMBERSHIP NO: 6605

MAIL: ADMIN@INHAUSDESIGNS.COM.AU

ROWSE: WWW.INHAUSDESIGNS.COM.AU

MATTHEW & MICHAEL GREEN

05.03.2025



SCALE AS INDICATED @

NOTES

-ALL WORKS TO COMPLY WITH THE RELEVANT
AUSTRALIAN STANDARDS

-ALL WORKS ARE TO BE CARRIED OUT IN
ACCORDANCE WITH THE REQUIREMENTS OF THE
BUILDING CODE OF AUSTRALIA.

-ALL DIMS TO BE VERIFIED BY BUILDER PRIOR TO
CONSTRUCTION.
BOUNDARY DIMENSIONS & ALL LEVELS SUBJECT
TO CONFIRMATION BY BUILDER.

. USE FIGURED DIMENSIONS ONLY, DO SCALE FROM PLANS. REV/DATE DESCRIPTION

C D

LEGEND

TITLE

NOTIFICATION PLAN

CHECKED BY JE


DWG # REVISION

NP-03

PROJECT #


2519

NOT FOR CONSTRUCTION

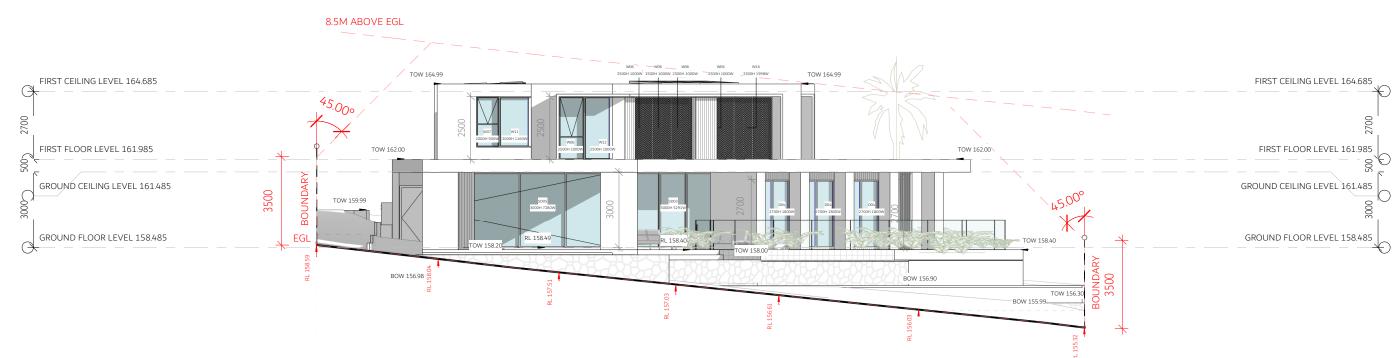

EAST ELEVATION.

1:150

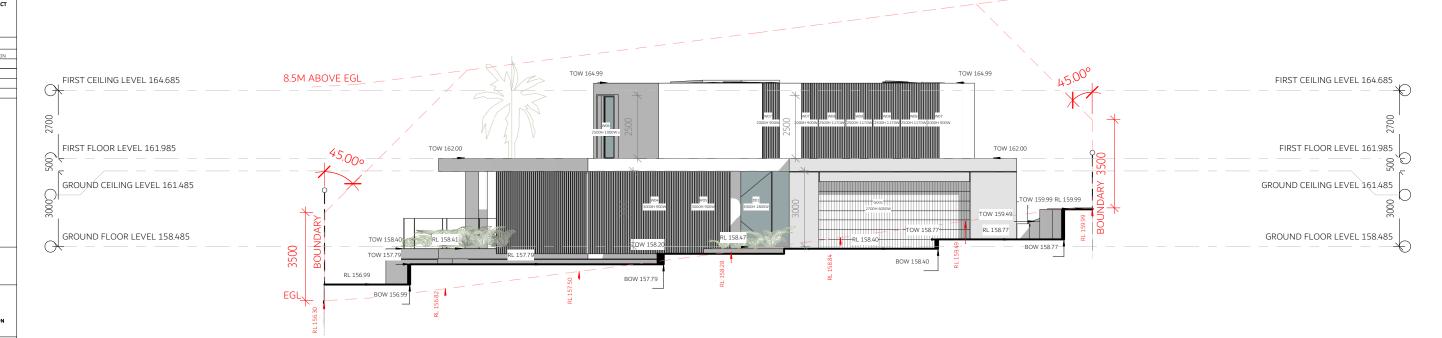

WEST ELEVATION.

1:150