

Flower Power Garden Centre


Landscape Development Application

Flower Power Garden Centre, 277 Mona Vale Road, Terrey Hills, NSW

Drawing Schedule

Drawing Number	Drawing Title	Scale
000	Landscape Coversheet	N/A
001	Landscape Plan	1:500
101	Landscape Plan - 1	1:200
102	Landscape Plan - 2	1:200
501	Landscape Details	As Shown

Proposed Plant Schedule							
							Northern Beaches Council Pittwater Ward
	Botanical Name	Common Name	Mature Size (h x w)	Spacings	Pot Size	Quantity	
	Carpark Trees						
Er	<i>Elaeocarpus reticulatus</i>	Blueberry Ash	10 x 4	As Shown	100L	4	
Ti	<i>Tristaniopsis laurina</i>	Water Gum	10 x 5	As Shown	100L	12	
	Boundary Trees						
Ac	<i>Angophora costata</i>	Sydney Red-Gum	18 x 7	As Shown	45L	4	
Bm	<i>Backhousia myrtifolia</i>	Grey Myrtle	5 x 3.5	As Shown	45L	11	
Cg	<i>Casuarina glauca</i>	Swamp She-oak	14 x 6	As Shown	45L	6	
Cgu	<i>Corymbia gummifera</i>	Red Bloodwood	30 x 10	As Shown	45L	2	
Cm	<i>Corymbia maculata</i>	Spotted Gum	45 x 15	As Shown	45L	3	
Eh	<i>Eucalyptus haemastoma</i>	Scribbly Gum	10 x 4	As Shown	45L	8	
Ep	<i>Eucalyptus paniculata</i>	Grey Gum	20 x 7	As Shown	45L	6	
Sg	<i>Syzygium glomulifera</i>	Turpentine	25 x 12	As Shown	45L	3	
Sgl	<i>Synoum glandulosum</i>	Scentless Rosewood	7 x 3	As Shown	45L	4	
Spa	<i>Syzygium paniculatum</i>	Magenta Lilly Pilly	9 x 6	As Shown	45L	6	
Ss	<i>Syzygium smithii</i>	Common Lilly Pilly	5 x 3	As Shown	45L	11	
	Shrubs & Accents						
WF	<i>Westringia fruticosa</i>	Coastal Rosemary	2 x 2	As Shown	200mm	23	
	Grasses & Groundcovers						
AL	<i>Acacia 'Limelight'</i>	Acacia Limelight	0.5 x 0.5	5/m2	150mm	60	
Hs	<i>Hibbertia scandens</i>	Guinea Flower	.5 x 1	5/m2	150mm	374	
LI	<i>Lomandra longifolia</i>	Mat Rush	.7 x 1	5/m2	150mm	304	
Tj	<i>Trachelospermum jasminoides</i>	Star Jasmine	.2 x .5	5/m2	150mm	380	
	Boundary Planting Matrix						
Be	<i>Banksia ericifolia</i>	Heath-leaved Banksia	6 x 2	As Shown	150mm	93	
De	<i>Doryanthes excelsa</i>	Gymea Lily	3 x 2	As Shown	200mm	93	
Cc	<i>Calistemon citrinus</i>	Crimson Bottlebrush	3 x 2	As Shown	150mm	111	
Wf	<i>Westringia fruticosa</i>	Coast Rosemary	1 x 1	As Shown	150mm	241	
Dc	<i>Dianella caerulea</i>	Blue Flax Lily	.4 x .4	As Shown	Tube	780	
Cg	<i>Carpobrotus glaucescens</i>	Pig Face	.2 x 1	As Shown	Tube	650	
Hs	<i>Hibbertia scandens</i>	Golden Guinea Flower	.2 x 1	As Shown	Tube	668	
LI	<i>Lomandra longifolia</i>	Spiny-headed Mat-rush	.6 x .6	As Shown	Tube	928	

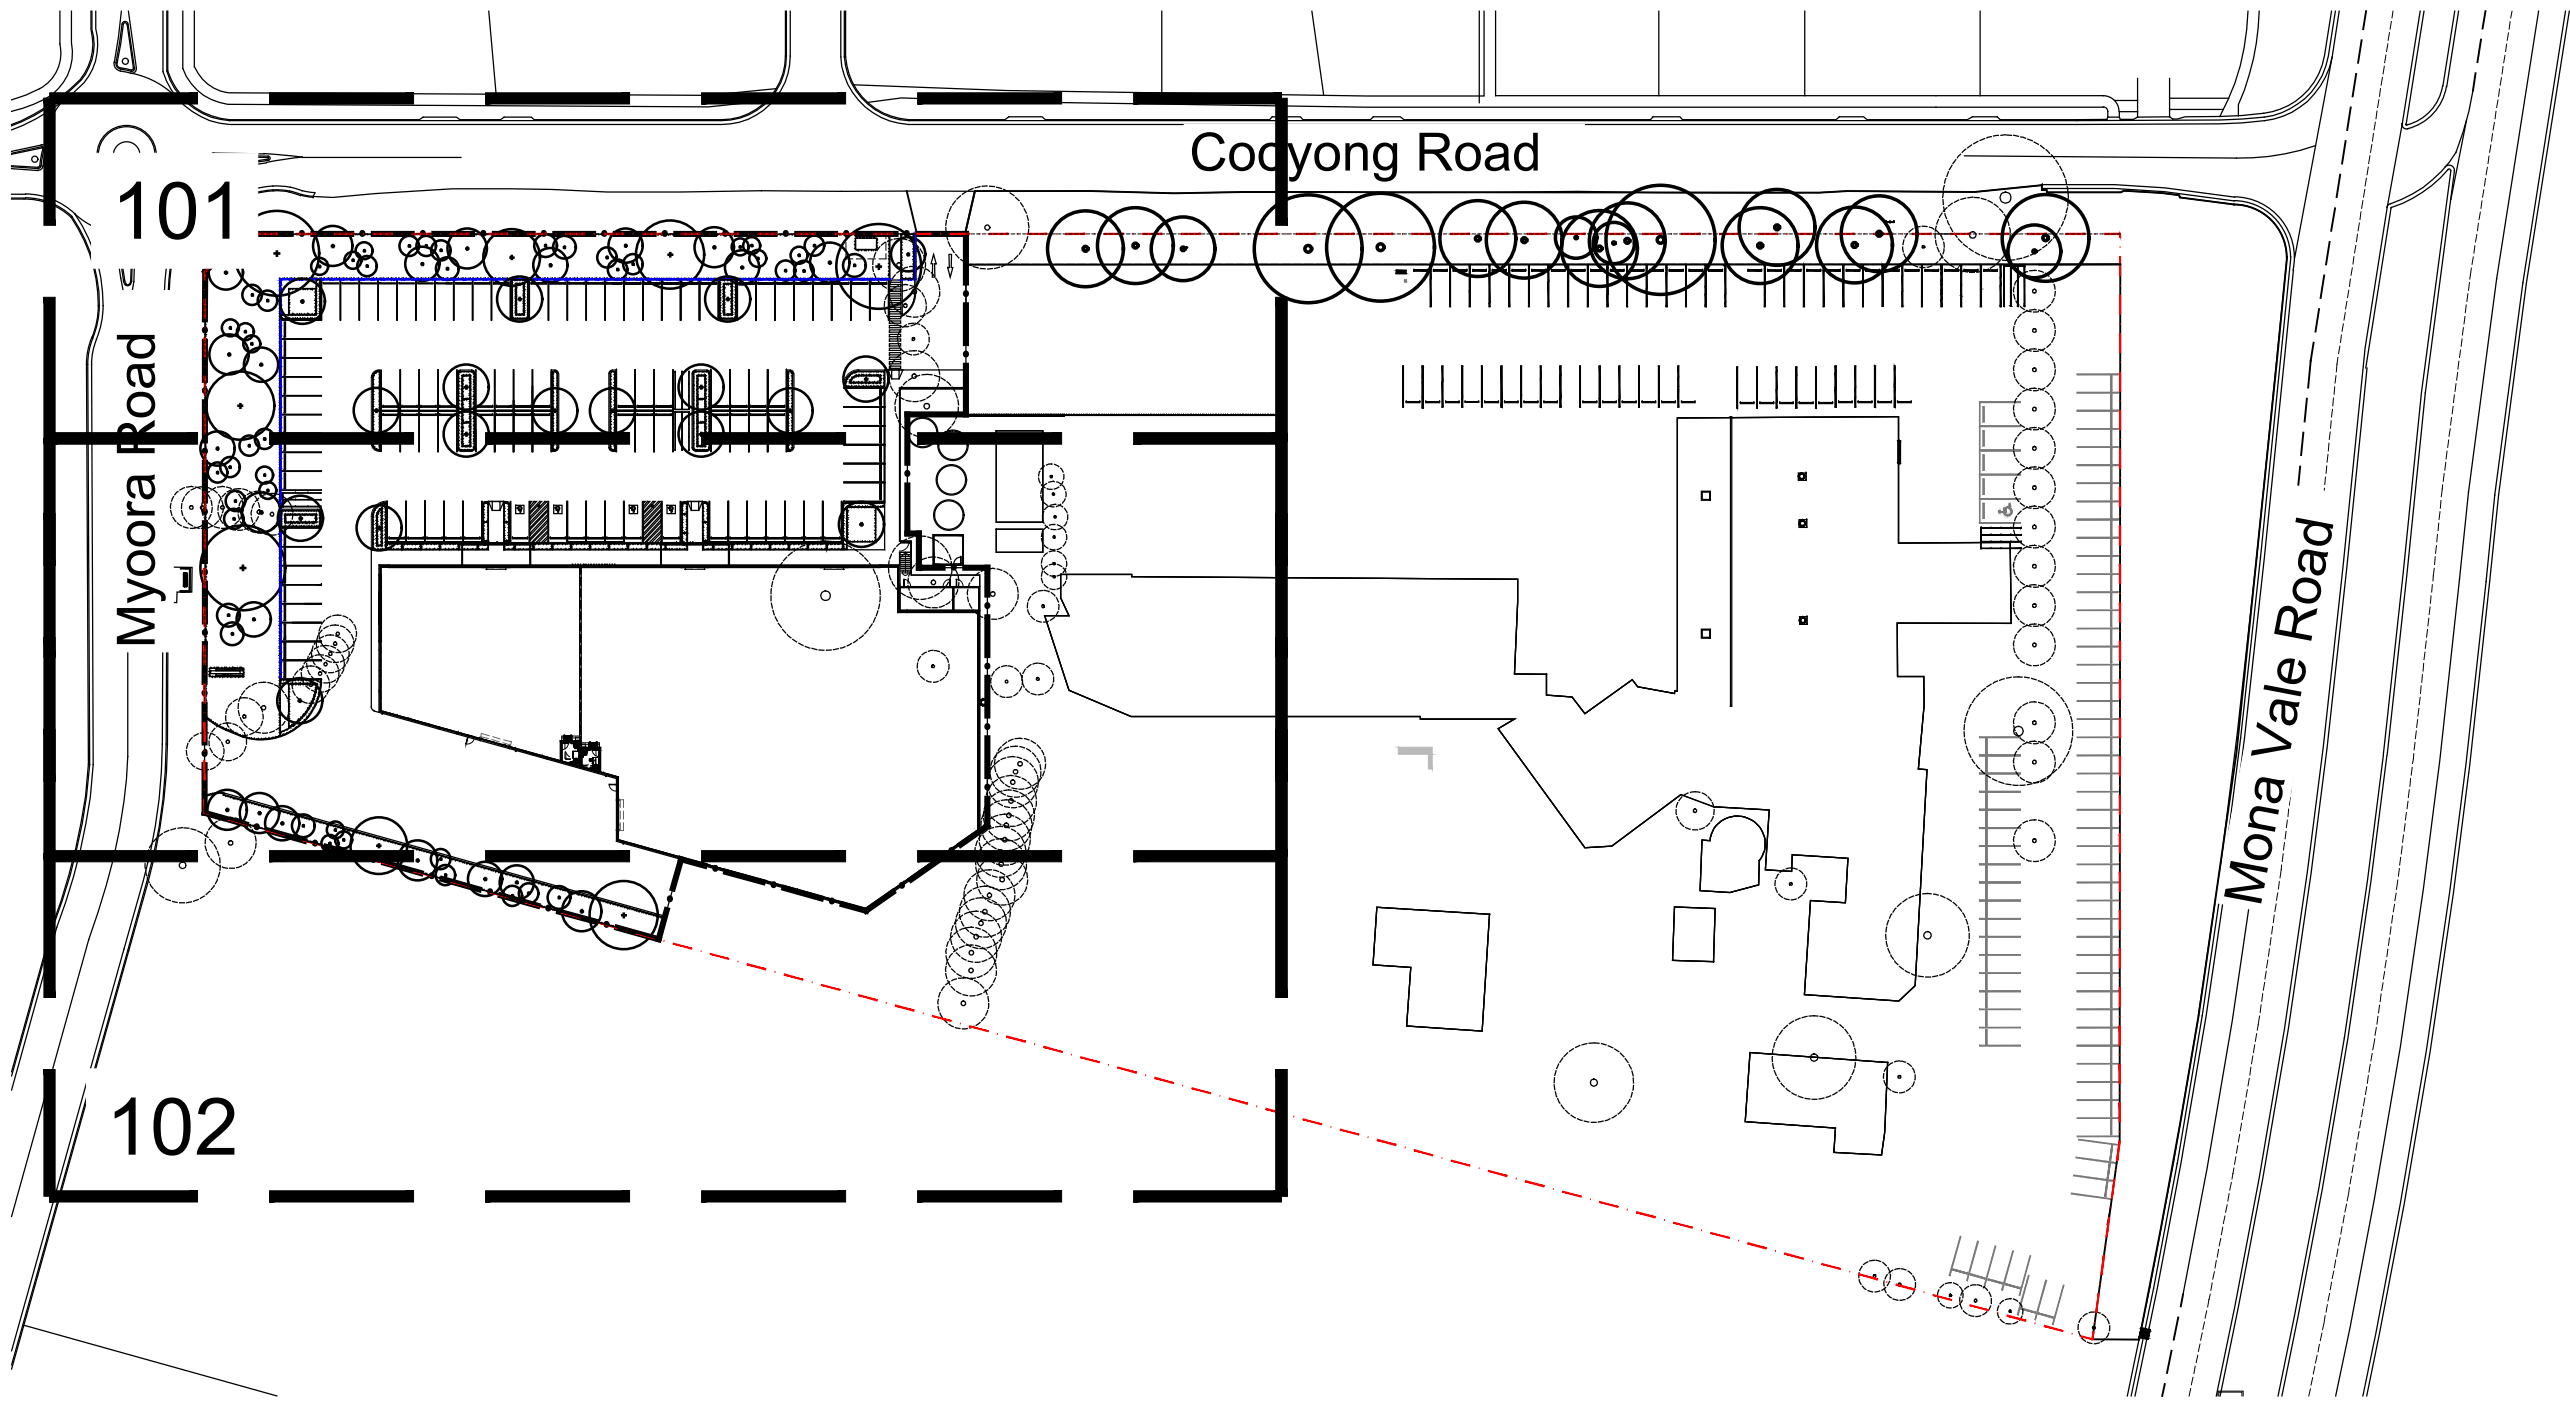

Site Plan | 1:1000

NOT FOR CONSTRUCTION

© 2021 Site Image (NSW) Pty Ltd ABN 44 801 262 380 as agent for Site Image NSW Partnership. All rights reserved. This drawing is copyright and shall not be reproduced or copied in any form or by any means (graphic, electronic or mechanical including photocopy) without the written permission of Site Image (NSW) Pty Ltd Any license, expressed or implied, to use this document for any purpose what so ever is restricted to the terms of the written agreement between Site Image (NSW) Pty Ltd and the instructing party.

The contractor shall check and verify all work on site (including work by others) before commencing the landscape installation. Any discrepancies are to be reported to the Project Manager or Landscape Architect prior to commencing work. Do not scale this drawing. Any required dimensions not shown shall be referred to the Landscape Architect for confirmation.

B	Response to Comment	CS	NM	12.06.2025
A	Preliminary	CS	NM	10.06.2025
Issue	Revision Description	Drawn	Check	Date



Client
Flower Power

Project
Flower Power Garden Centre
277 Mona Vale Road
Terrey Hills, NSW

Drawing Name
Coversheet

Development Application


Scale **As Shown**

Job Number
SS21-4790

Drawing Number

Issue

000 B

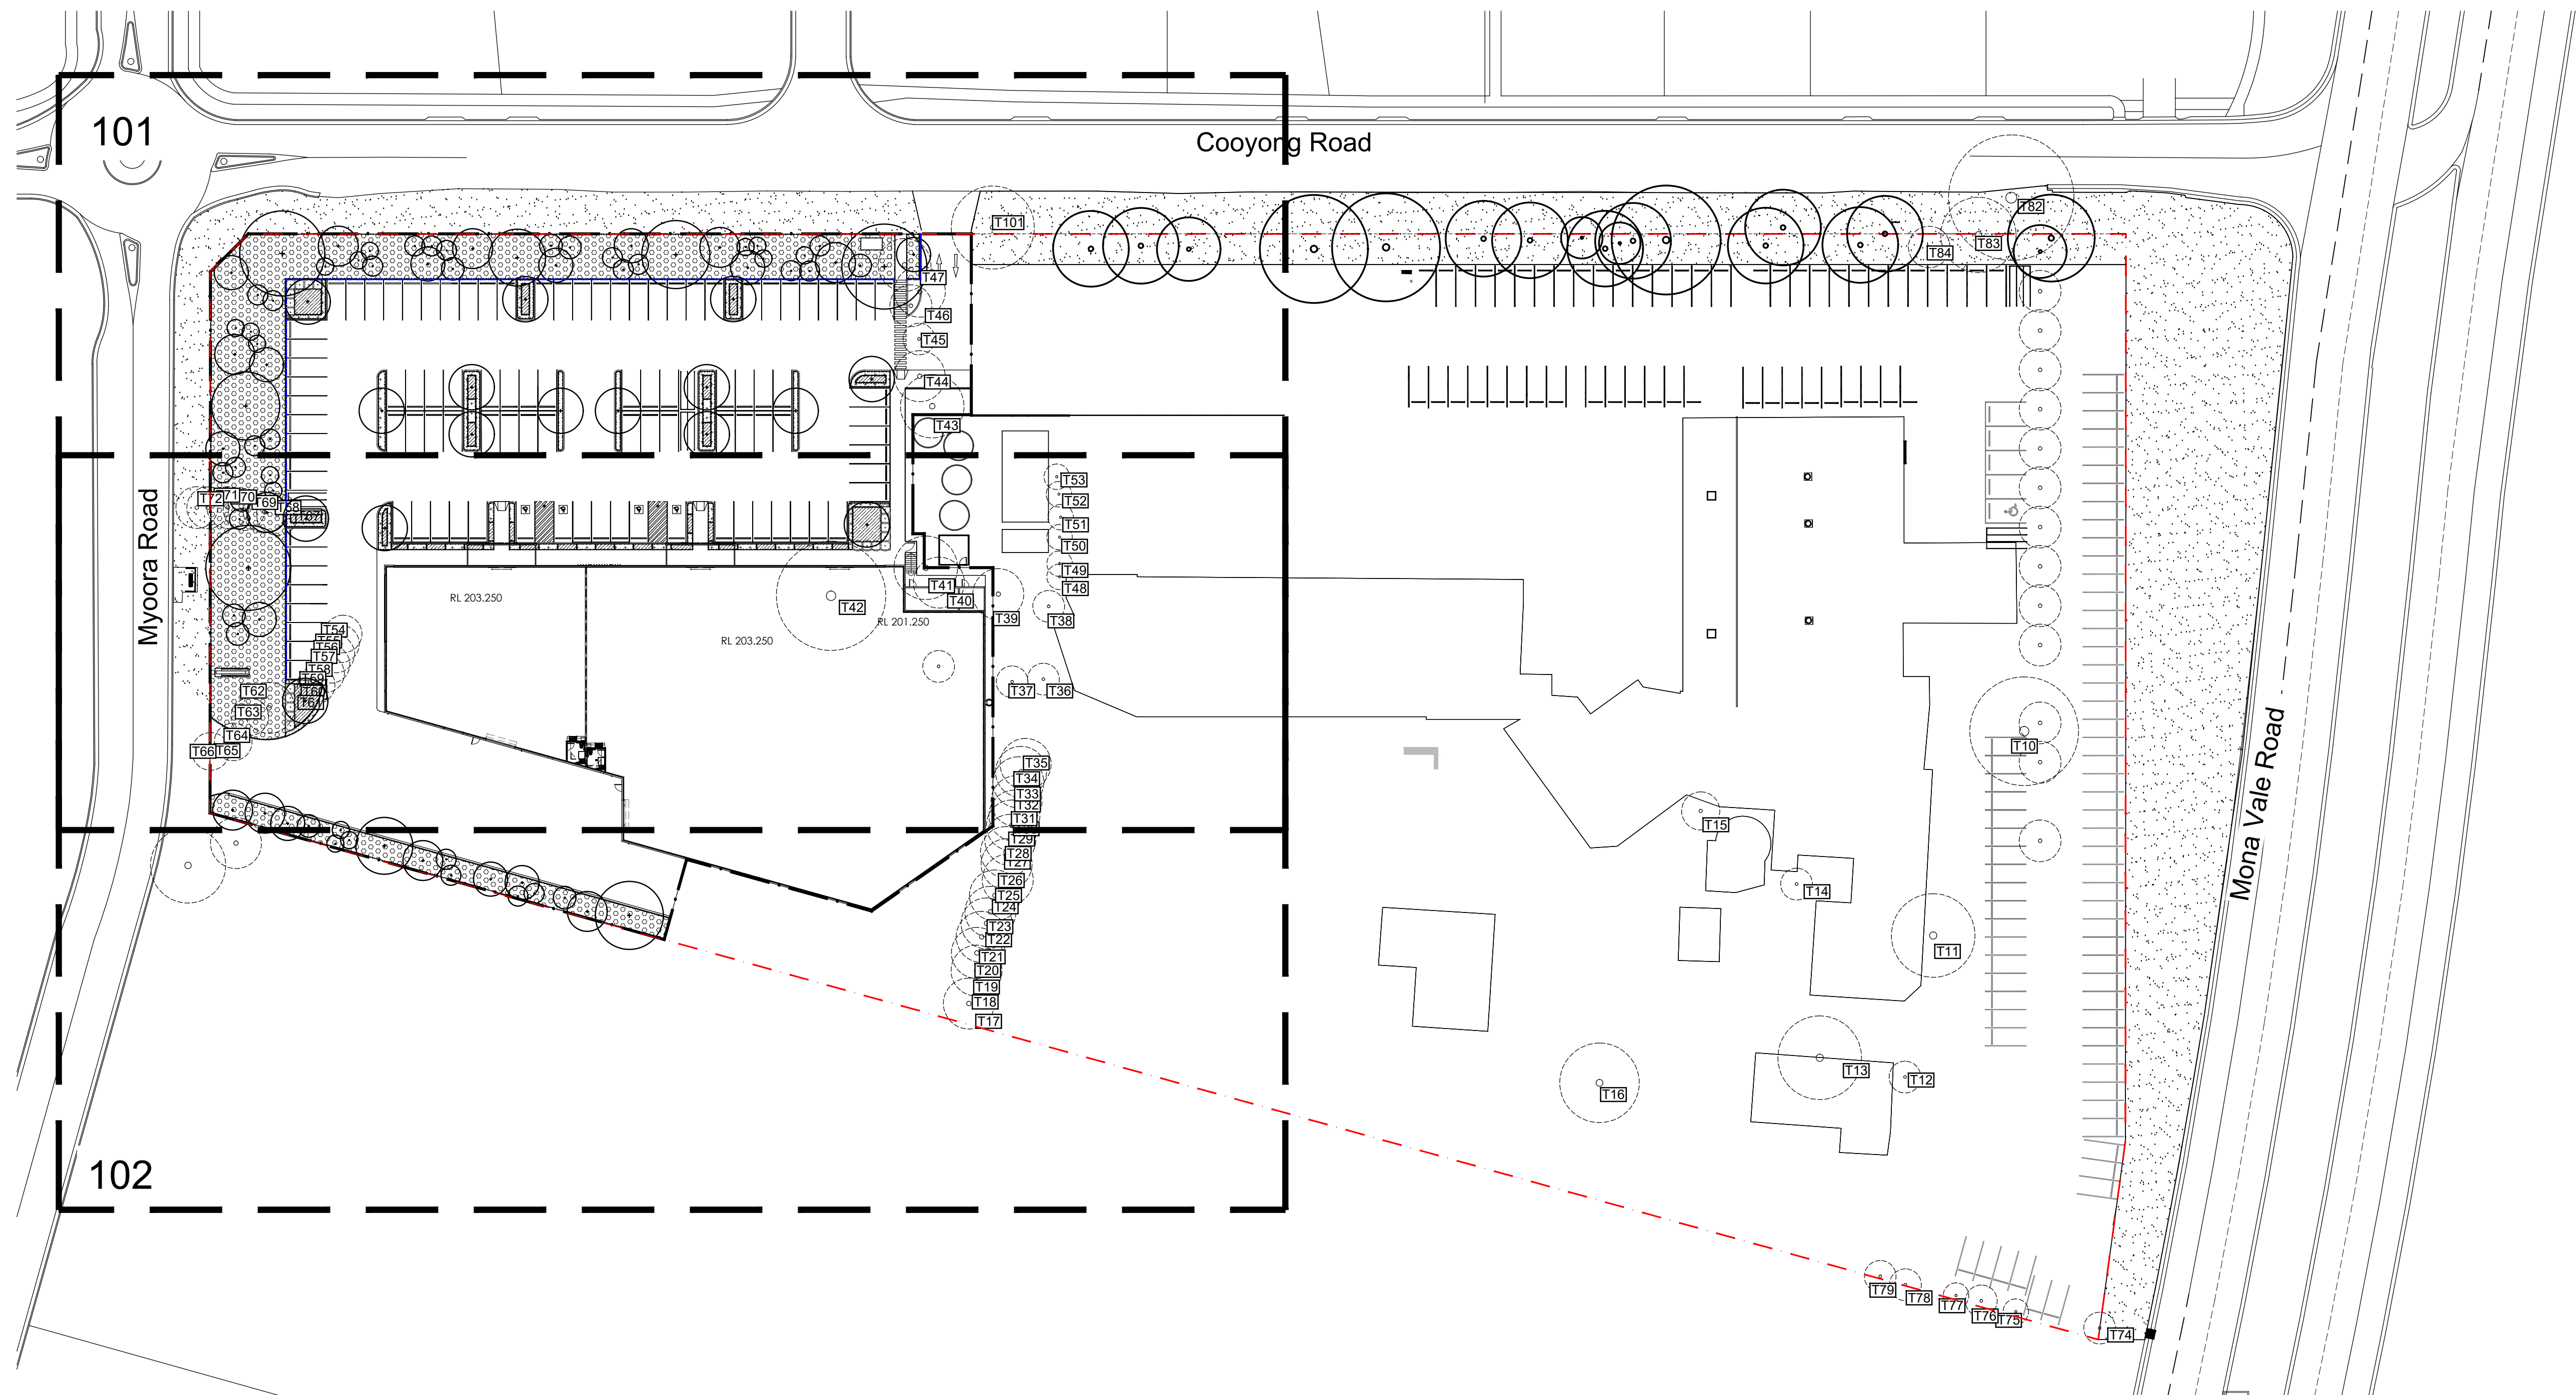


NOT FOR CONSTRUCTION

© 2021 Site Image (NSW) Pty Ltd ABN 44 801 262 380 as agent for Site Image NSW Partnership. All rights reserved. This drawing is copyright and shall not be reproduced or copied in any form or by any means (graphic, electronic or mechanical including photocopy) without the written permission of Site Image (NSW) Pty Ltd. Any license, expressed or implied, to use this document for any purpose what so ever is restricted to the terms of the written agreement between Site Image (NSW) Pty Ltd and the instructing party.

The contractor shall check and verify all work on site (including work by others) before commencing the landscape installation. Any discrepancies are to be reported to the Project Manager or Landscape Architect prior to commencing work. Do not scale this drawing. Any required dimensions not shown shall be referred to the Landscape Architect for confirmation.

B	Response to Comment	CS	NM	12.06.2025
A	Preliminary	CS	NM	10.06.2025
Issue	Revision Description	Drawn	Check	Date

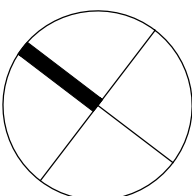

SITE IMAGE


Landscape Architects
Level 1, 3-5 Baptist Street
Redfern NSW 2016
Australia
Tel: (61 2) 8332 5600
Fax: (61 2) 9698 2877
www.siteimage.com.au

Client
Flower Power

Project
Flower Power Garden Centre
277 Mona Vale Road
Terrey Hills, NSW

Drawing Name
Landscape Plan
Ground Floor

Development Application
Scale 1:500 @ A1
Job Number
SS21-4790
Drawing Number
001
Issue
B

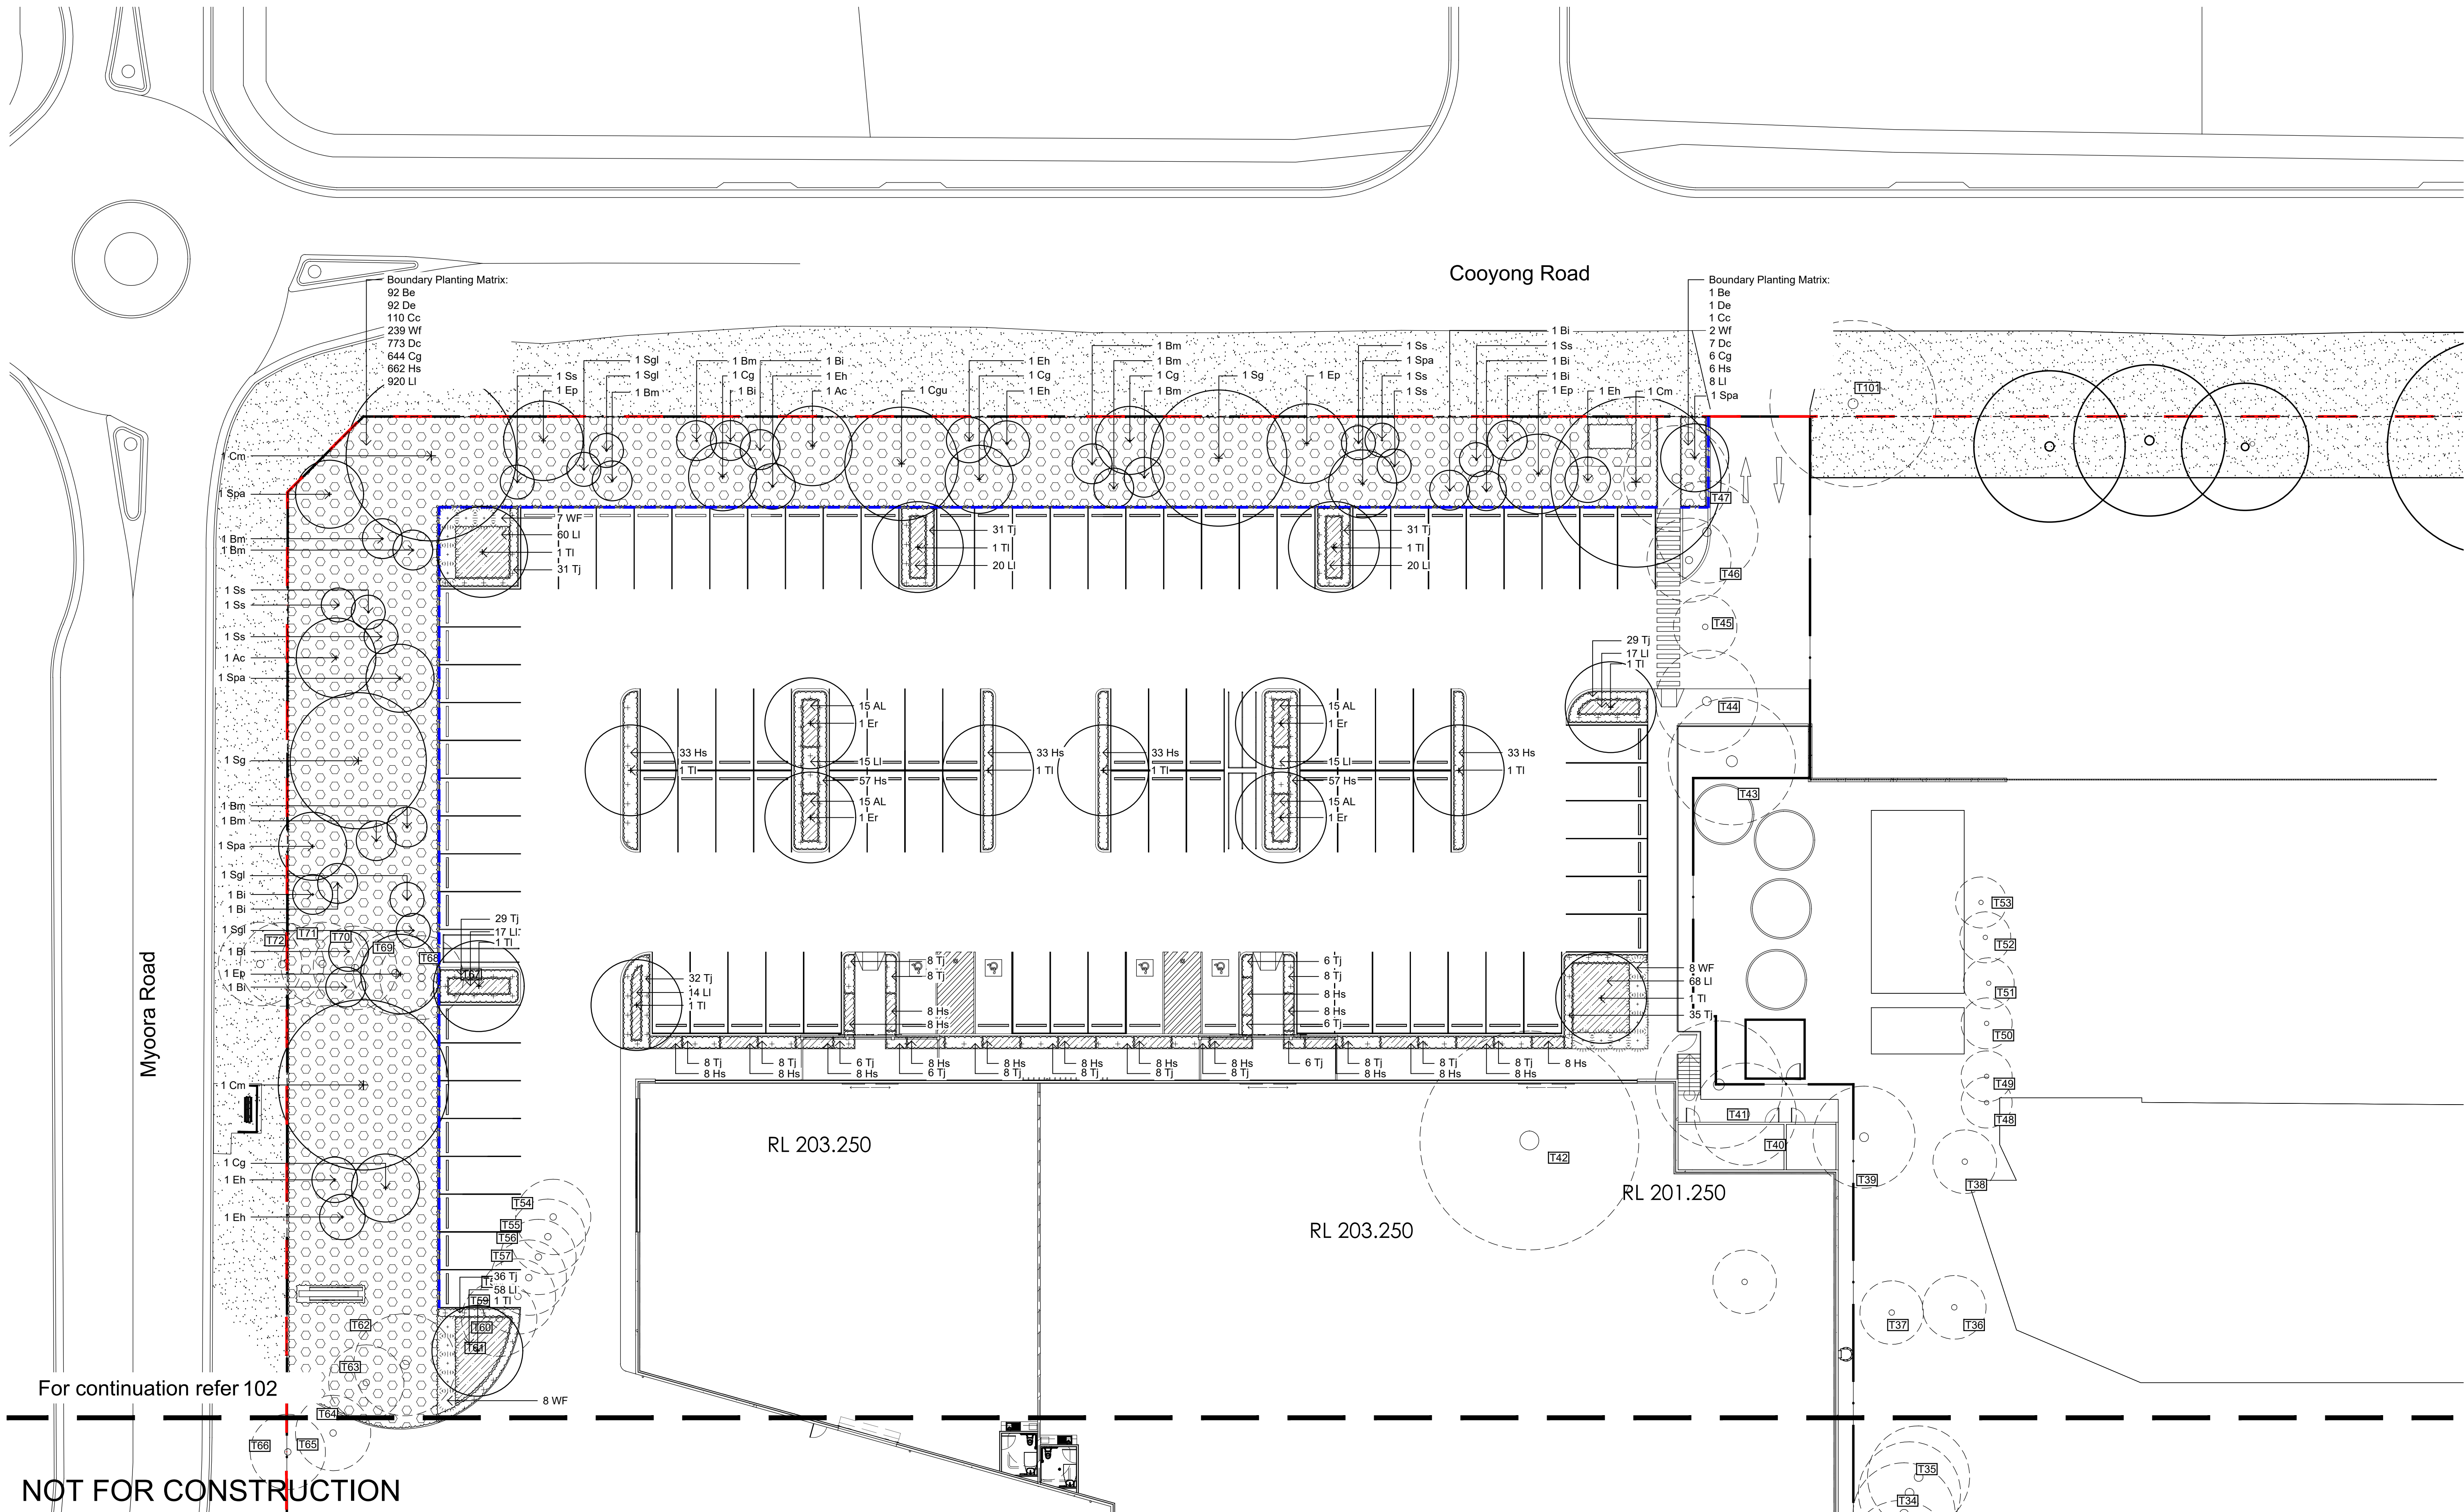

For continuation refer 102

NOT FOR CONSTRUCTION

© 2021 Site Image (NSW) Pty Ltd ABN 44 801 262 380 as agent for Site Image NSW Partnership. All rights reserved. This drawing is copyright and shall not be reproduced or copied in any form or by any means (graphic, electronic or mechanical including photocopy) without the written permission of Site Image (NSW) Pty Ltd. Any license, expressed or implied, to use this document for any purpose whatsoever is restricted to the terms of the written agreement between Site Image (NSW) Pty Ltd and the instructing party.

The contractor shall check and verify all work on site (including work by others) before commencing the landscape installation. Any discrepancies are to be reported to the Project Manager or Landscape Architect prior to commencing work. Do not scale this drawing. Any required dimensions not shown shall be referred to the Landscape Architect for confirmation.

B Response to Comment
A Preliminary
Issue Revision Description


CS NM 12.06.2025
CS NM 10.06.2025
Drawn Check Date

Legend

- Site Boundary
- Proposed Trees
(Refer to Schedule and Detail)
- Existing Trees to be Retained
- Existing Trees to be Removed

- Ground Cover
(Refer to Planting Schedule and Detail)
- Boundary Planting Matrix
(Refer to Planting Schedule and Detail)
- Shrubs and Accents
(Refer to Planting Schedule and Detail)
- Existing Turf

- Steel Edging
(Refer to Detail)
- Palisade Fencing 2.1m High
(By Others Refer to Architect's Drawings)

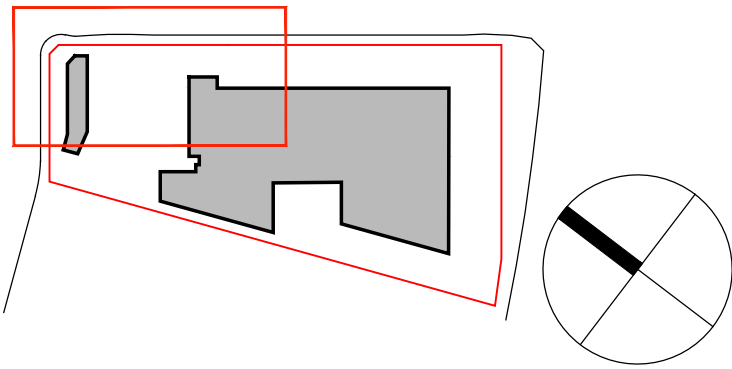

SITE IMAGE
Landscape Architects
Level 1, 3-5 Baptist Street
Redfern NSW 2016
Australia
Tel: (61 2) 8332 5600
Fax: (61 2) 9698 2877
www.siteimage.com.au

Client
Flower Power


Project
Flower Power Garden Centre
277 Mona Vale Road
Terrey Hills, NSW

Drawing Name
Landscape Plan - 1

Development Application
Scale 1:200 @ A1
Job Number
SS21-4790

0 1 2 4 6 10m
Drawing Number
Issue

101 B

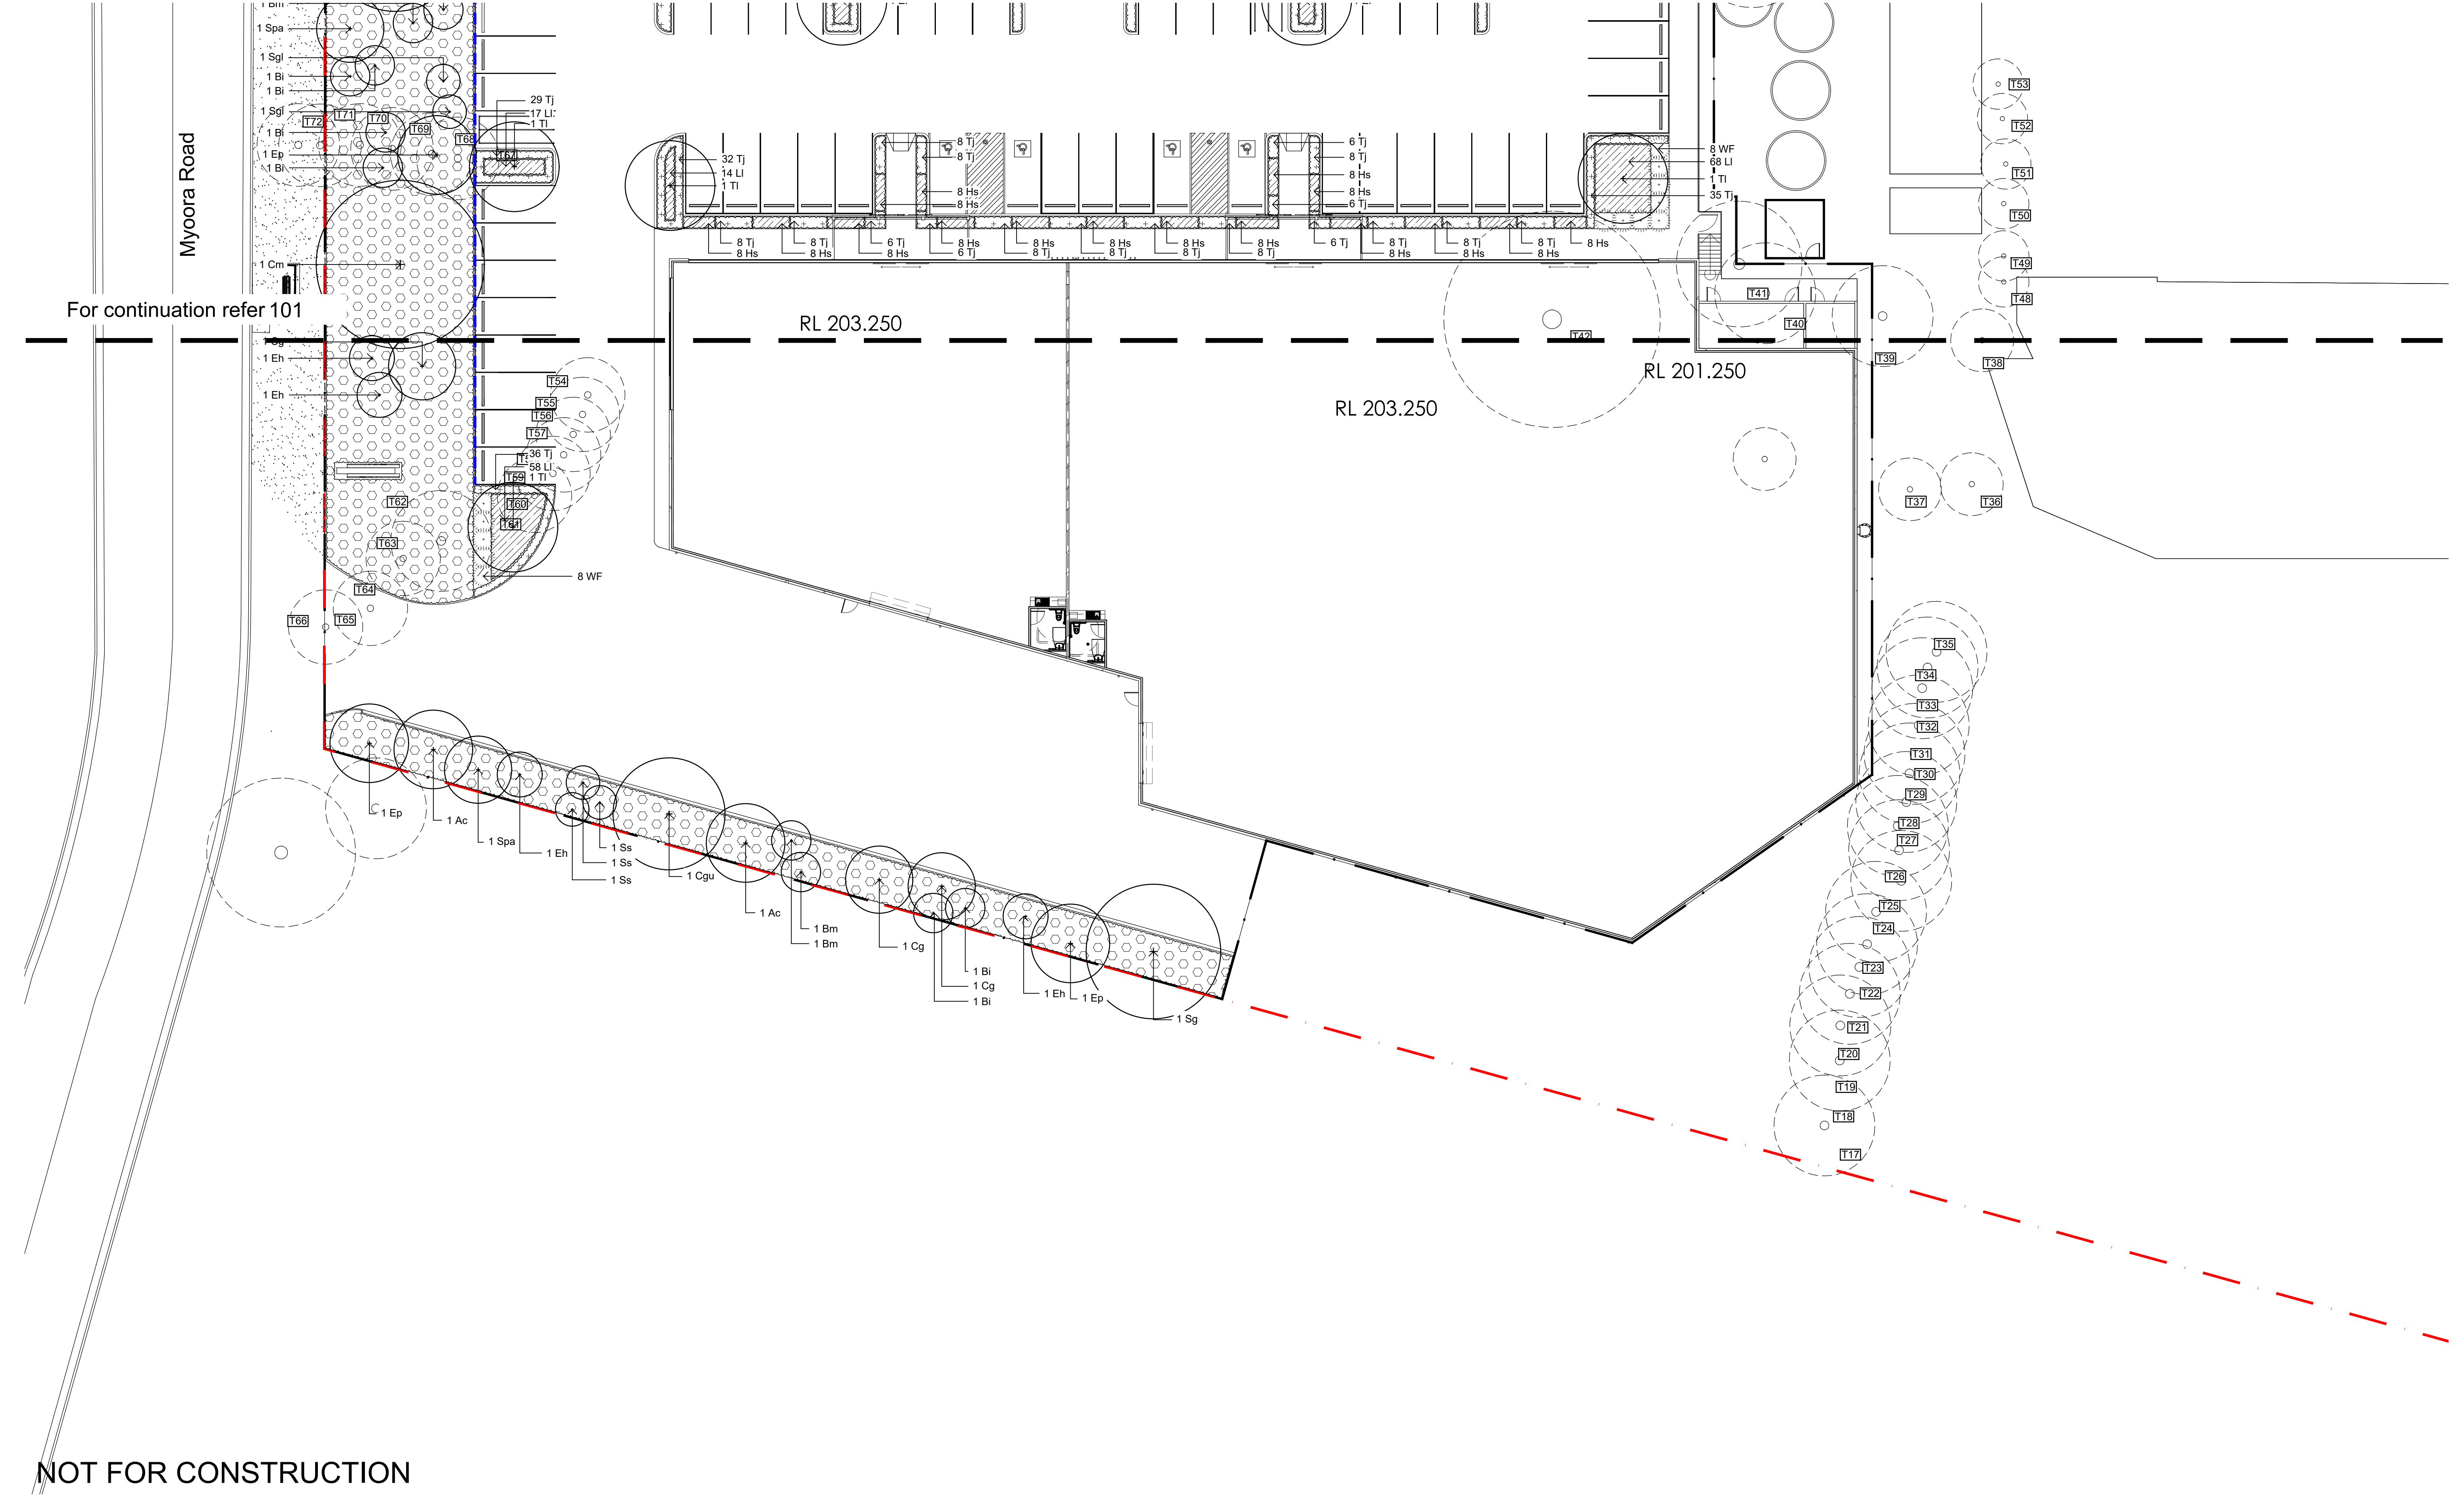


NOT FOR CONSTRUCTION

© 2021 Site Image (NSW) Pty Ltd ABN 44 801 262 380 as agent for Site Image NSW Partnership. All rights reserved. This drawing is copyright and shall not be reproduced or copied in any form or by any means (graphic, electronic or mechanical including photocopy) without the written permission of Site Image (NSW) Pty Ltd. Any license, expressed or implied, to use this document for any purpose what so ever is restricted to the terms of the written agreement between Site Image (NSW) Pty Ltd and the instructing party.

The contractor shall check and verify all work on site (including work by others) before commencing the landscape installation. Any discrepancies are to be reported to the Project Manager or Landscape Architect prior to commencing work. Do not scale this drawing. Any required dimensions not shown shall be referred to the Landscape Architect for confirmation.

B	Response to Comment	CS	NM	12.06.2025
A	Preliminary	CS	NM	10.06.2025
Issue	Revision Description	Drawn	Check	Date

Legend	
	Site Boundary
	Proposed Trees (Refer to Schedule and Detail)
	Existing Trees to be Retained
	Existing Trees to be Removed
	Ground Cover (Refer to Planting Schedule and Detail)
	Boundary Planting Matrix (Refer to Planting Schedule and Detail)
	Shrubs and Accents (Refer to Planting Schedule and Detail)
	Existing Turf
	Steel Edging (Refer to Detail)
	Palisade Fencing 2.1m High (By Others Refer to Architect's Drawings)

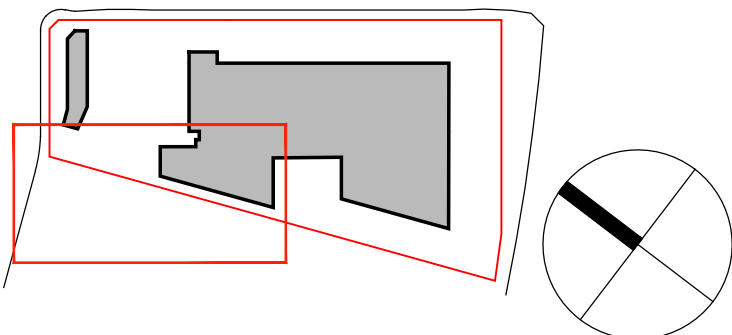

SITE IMAGE
Landscape Architects
Level 1, 3-5 Baptist Street
Redfern NSW 2016
Australia
Tel: (61 2) 8332 5600
Fax: (61 2) 9698 2877
www.siteimage.com.au

Client
Flower Power

Project
Flower Power Garden Centre
277 Mona Vale Road
Terrey Hills, NSW


Drawing Name
Landscape Plan - 3

Scale 1:200 @ A1
Job Number
SS21-4790


0 1 2 4 6 10m
Drawing Number
Issue

Development Application


102 B

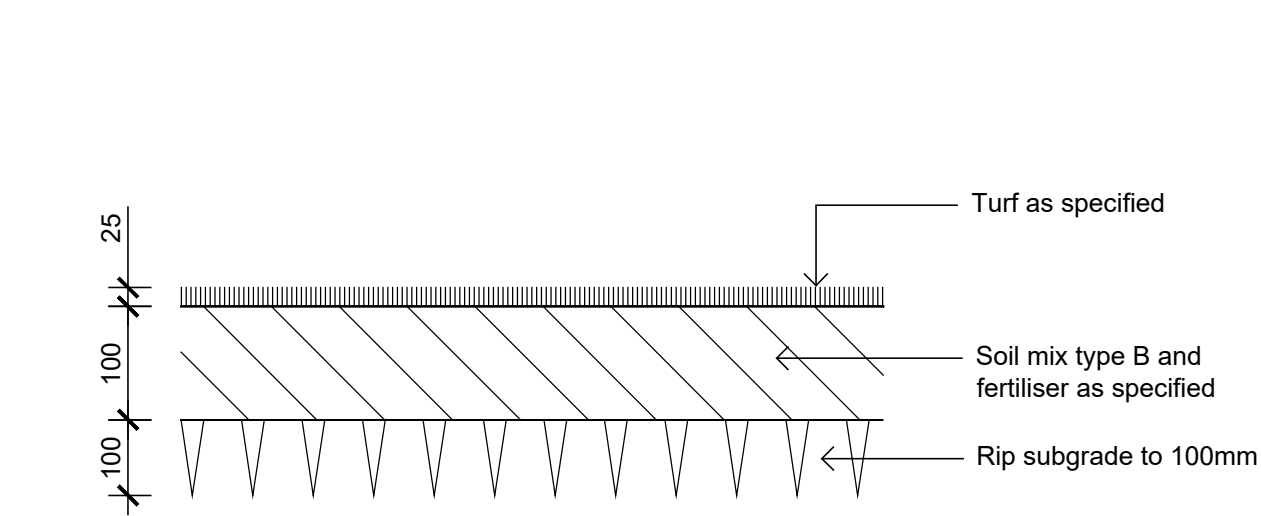


01 Detail Turf on Even Grade
501 1:10

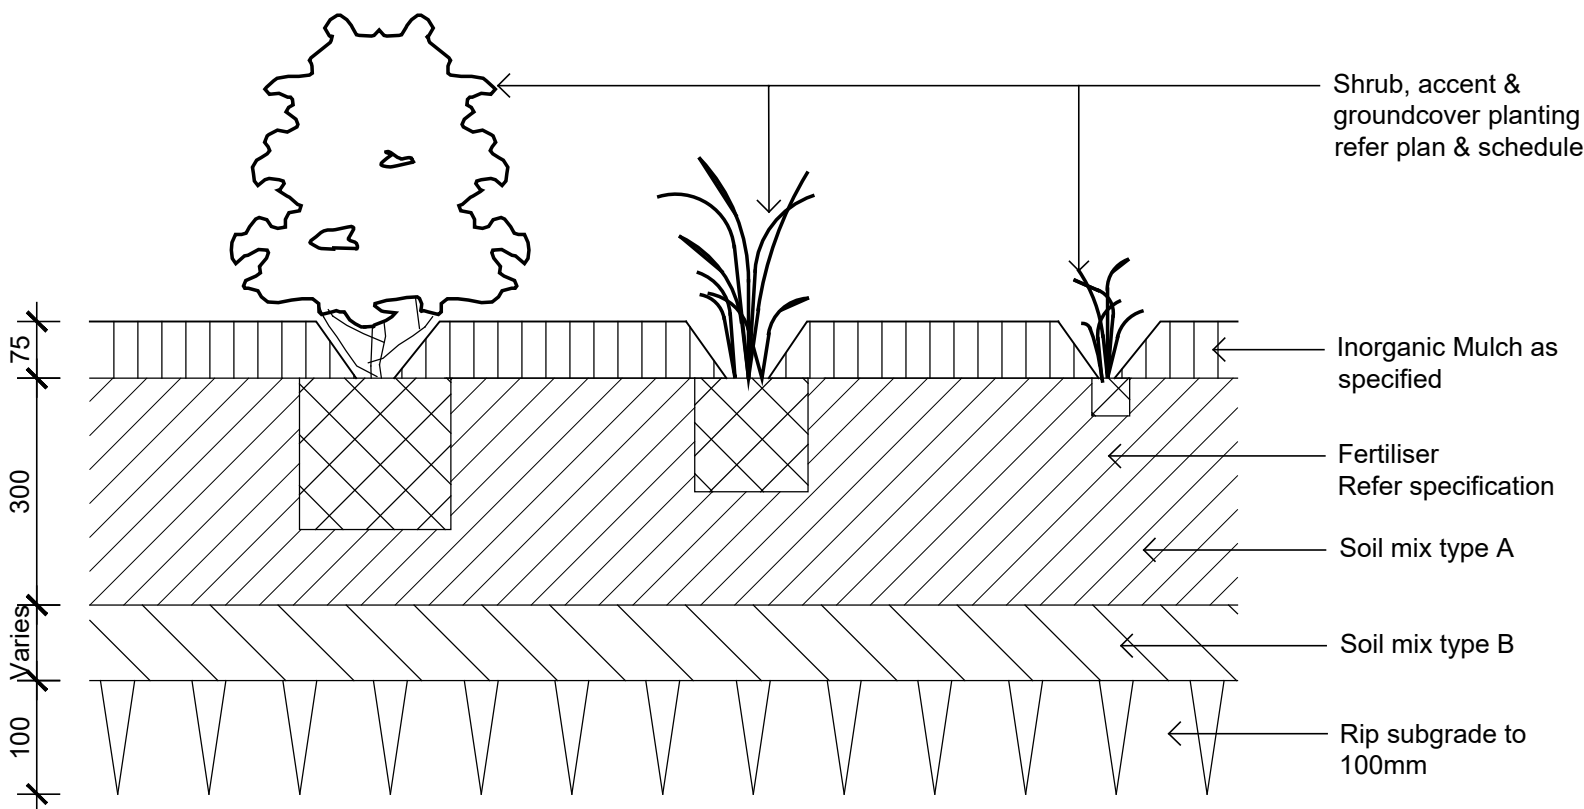


02 Detail Shrub Accent & Groundcover Planting on Grade
501 1:10

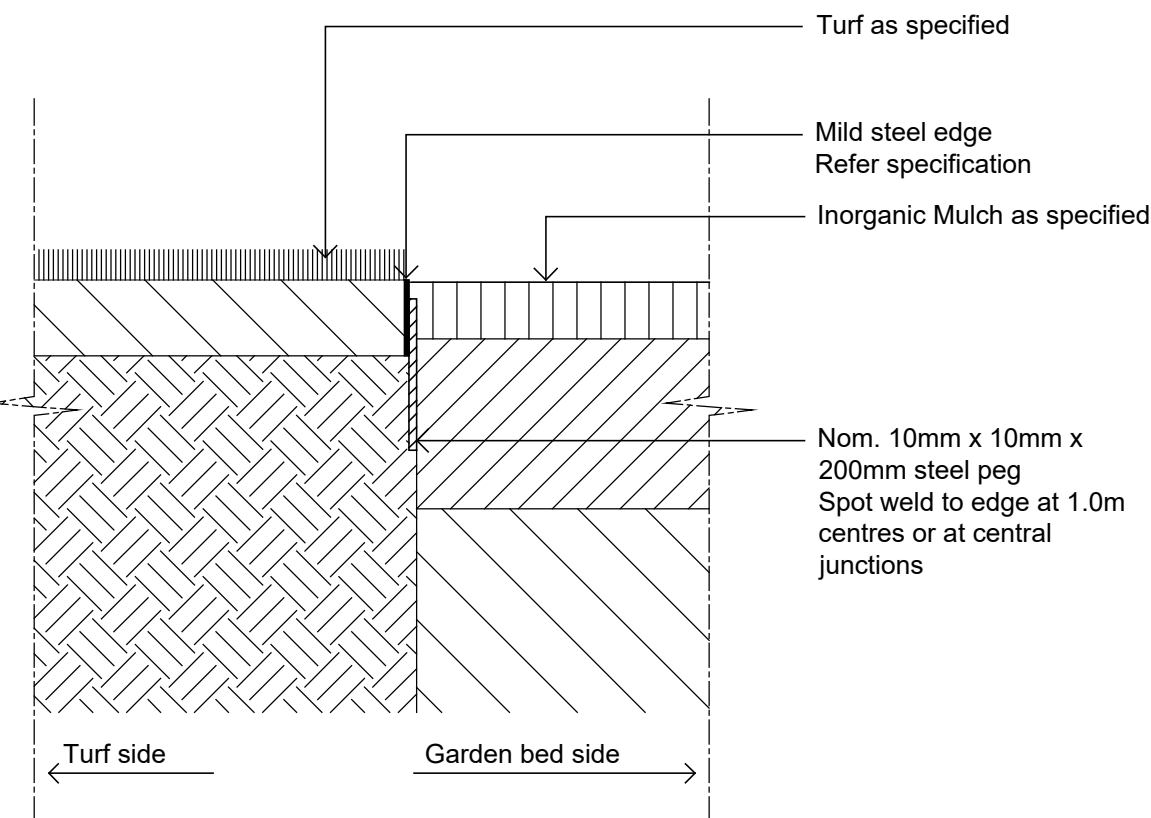

04 Typical Mild Steel Edge
501 1:10

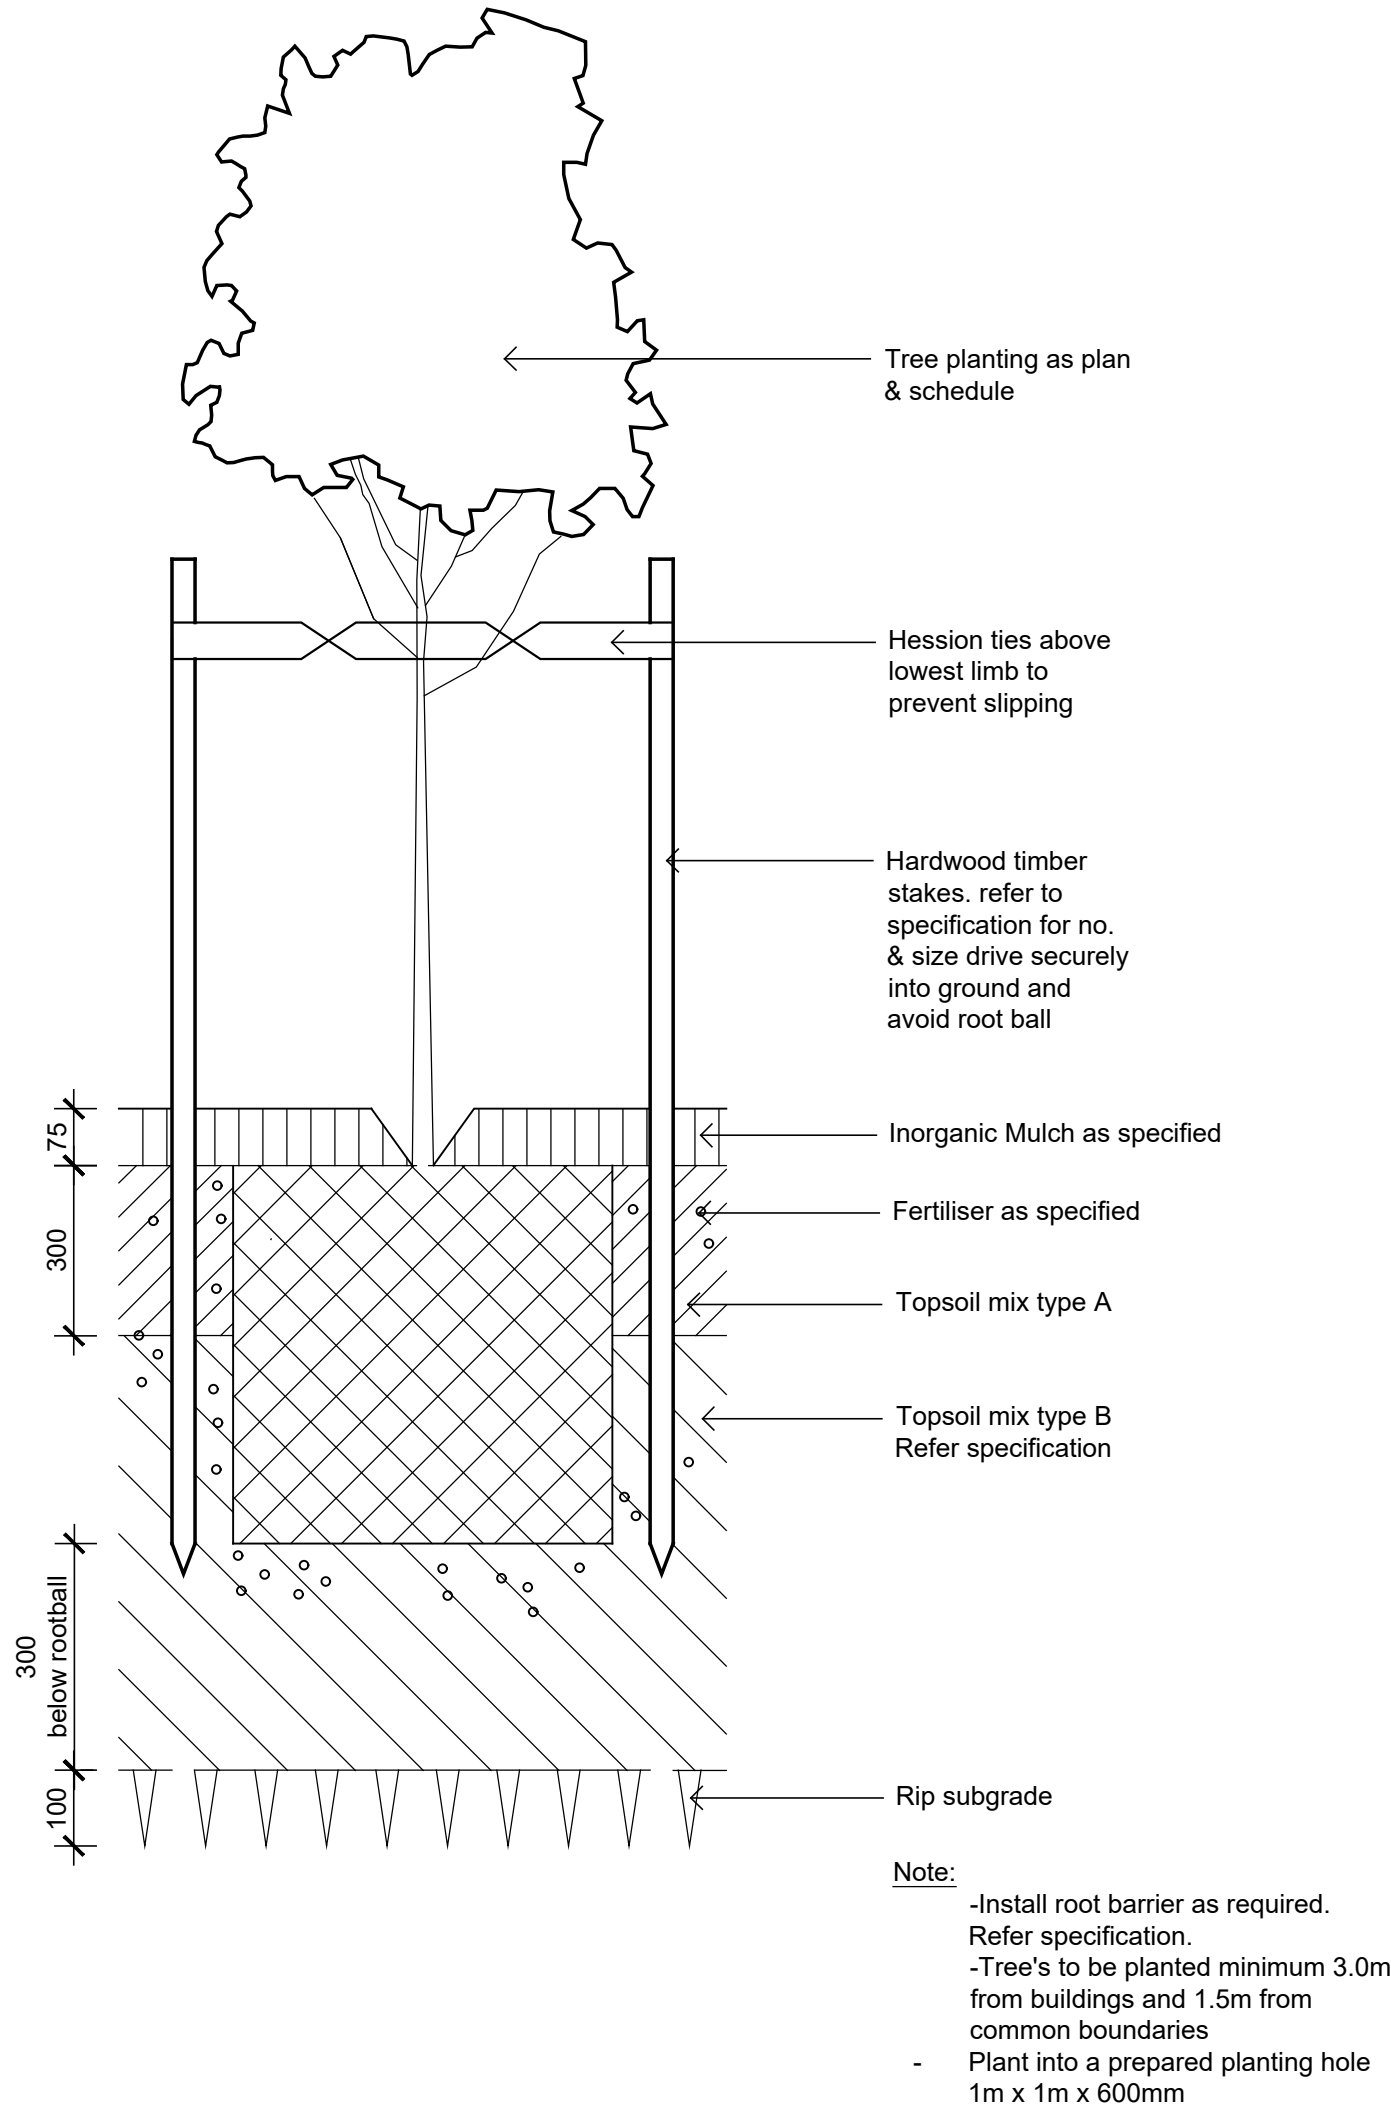

03 Detail 75-200L Tree Planting on Grade
501 1:10

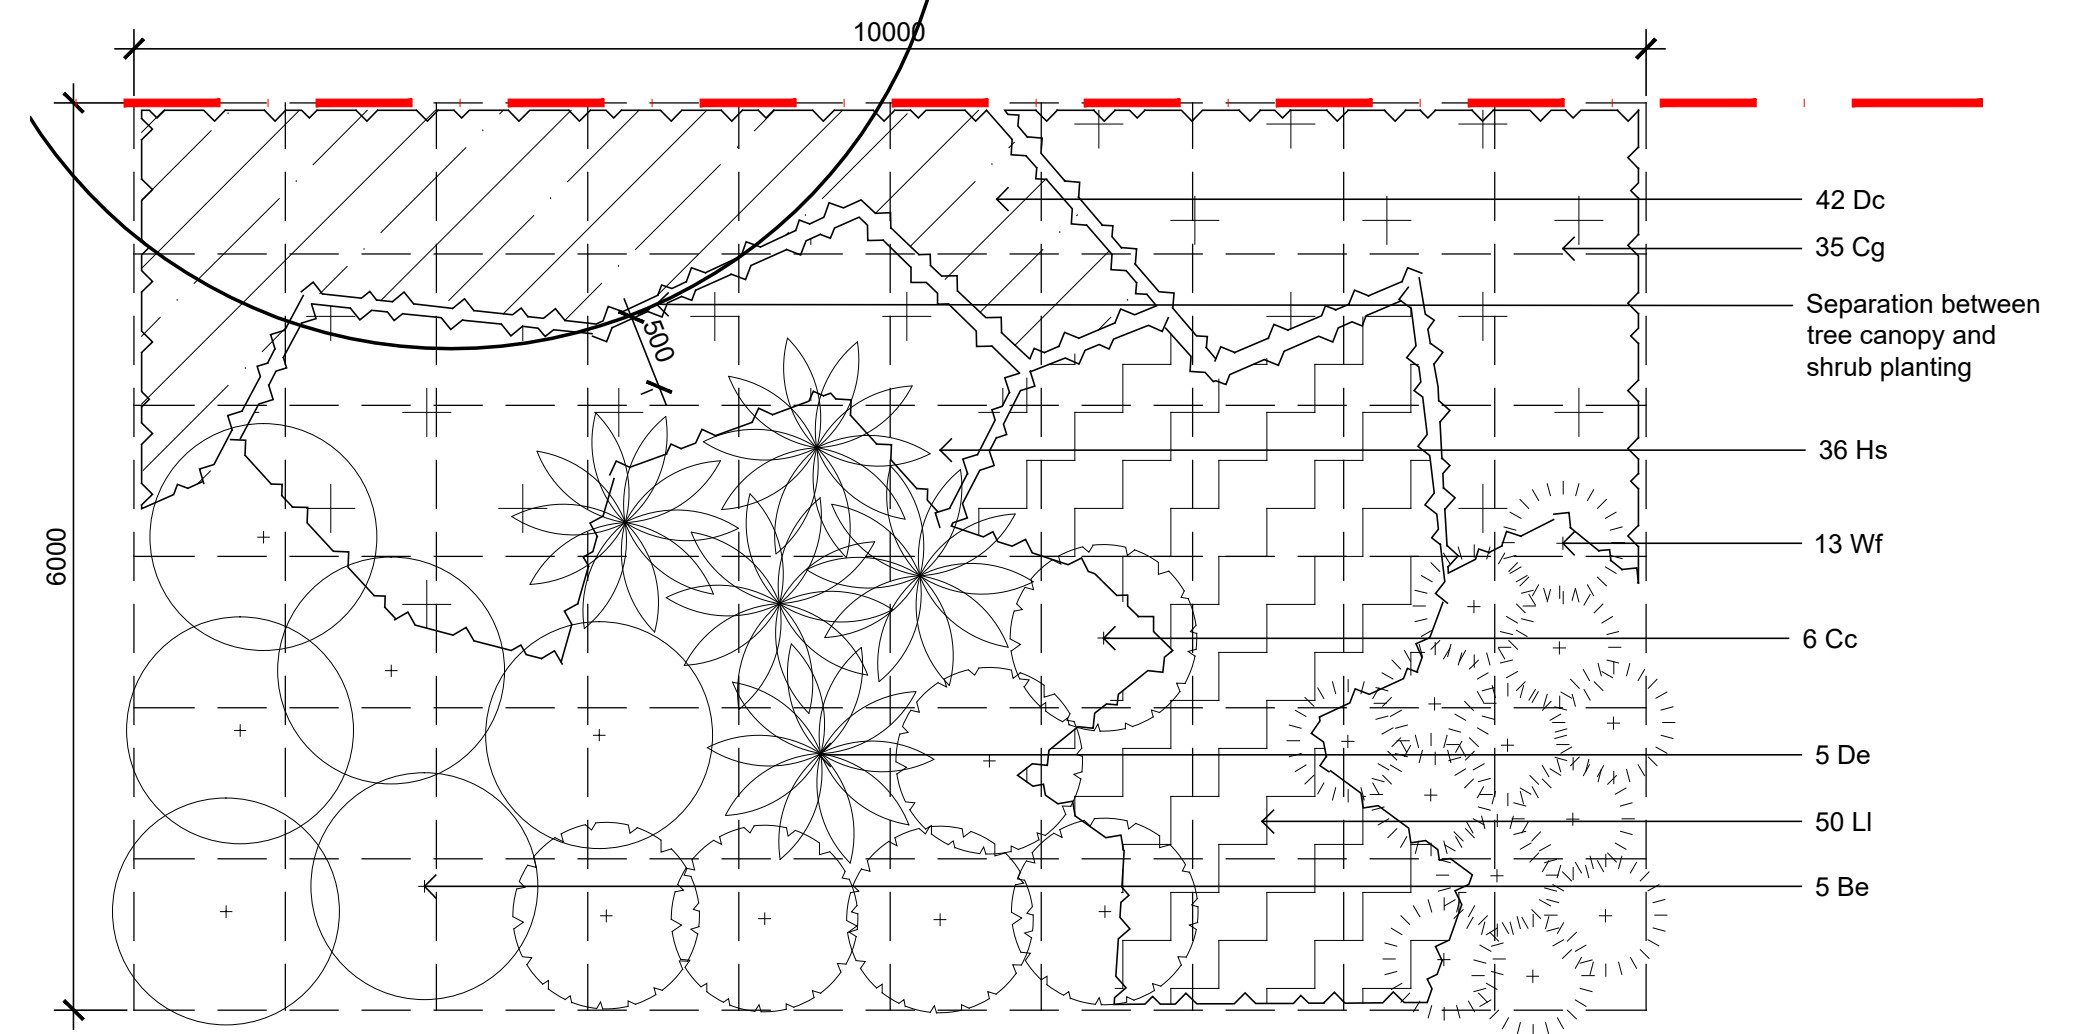

05 Boundary Planting Matrix
501 1:50

NOT FOR CONSTRUCTION

© 2021 Site Image (NSW) Pty Ltd ABN 44 801 262 380 as agent for Site Image NSW Partnership. All rights reserved. This drawing is copyright and shall not be reproduced or copied in any form or by any means (graphic, electronic or mechanical including photocopy) without the written permission of Site Image (NSW) Pty Ltd Any license, expressed or implied, to use this document for any purpose what so ever is restricted to the terms of the written agreement between Site Image (NSW) Pty Ltd and the instructing party.

The contractor shall check and verify all work on site (including work by others) before commencing the landscape installation. Any discrepancies are to be reported to the Project Manager or Landscape Architect prior to commencing work. Do not scale this drawing. Any required dimensions not shown shall be referred to the Landscape Architect for confirmation.

A Preliminary Issue
Revision Description

CS NM 10.06.2025
Drawn Check Date

SITE IMAGE
Landscape Architects
Level 1, 3-5 Baptist Street
Redfern NSW 2016
Australia
Tel: (61 2) 8332 5600
Fax: (61 2) 9698 2877
www.siteimage.com.au

Client
Flower Power

Project
Flower Power Garden Centre
277 Mona Vale Road
Terrey Hills, NSW

Drawing Name
Landscape Details

Development Application
Scale
Job Number
Drawing Number
Issue

SS21-4790

501 A