Development Application

Alterations and Additions to Existing Residence

73 Pacific Road Palm Beach NSW 2108

	Sheet List
Sheet Number	Sheet Name

DA-000 Title Page DA-101 Site Plan + Site Analysis Plan DA-102 Erosion + Sediment Control DA-103 Proposed Garage Plan DA-104 Proposed Studio Level Plan DA-105 Demo + Proposed LG Plan DA-106 Demo + Proposed GF Plan DA-107 Proposed Level 1 Plan DA-201 North Elevation DA-202 East Elevation DA-203 West Elevation DA-204 North Elevation - Studio DA-205 East Elevation - Studio DA-206 West Elevation - Studio DA-301 Sections - Studio DA-302 Sections - House DA-401 Landscape Plan DA-402 GFA Plans DA-403 Schedule of Finishes
DA-102 Erosion + Sediment Control DA-103 Proposed Garage Plan DA-104 Proposed Studio Level Plan DA-105 Demo + Proposed LG Plan DA-106 Demo + Proposed GF Plan DA-107 Proposed Level 1 Plan DA-201 North Elevation DA-202 East Elevation DA-203 West Elevation DA-204 North Elevation - Studio DA-205 East Elevation - Studio DA-206 West Elevation - Studio DA-301 Sections - Studio DA-302 Sections - House DA-401 Landscape Plan DA-402 GFA Plans
DA-103 Proposed Garage Plan DA-104 Proposed Studio Level Plan DA-105 Demo + Proposed LG Plan DA-106 Demo + Proposed GF Plan DA-107 Proposed Level 1 Plan DA-201 North Elevation DA-202 East Elevation DA-203 West Elevation DA-204 North Elevation - Studio DA-205 East Elevation - Studio DA-206 West Elevation - Studio DA-301 Sections - Studio DA-302 Sections - House DA-401 Landscape Plan DA-402 GFA Plans
DA-104 Proposed Studio Level Plan DA-105 Demo + Proposed LG Plan DA-106 Demo + Proposed GF Plan DA-107 Proposed Level 1 Plan DA-201 North Elevation DA-202 East Elevation DA-203 West Elevation DA-204 North Elevation - Studio DA-205 East Elevation - Studio DA-206 West Elevation - Studio DA-301 Sections - Studio DA-302 Sections - House DA-401 Landscape Plan DA-402 GFA Plans
DA-105 Demo + Proposed LG Plan DA-106 Demo + Proposed GF Plan DA-107 Proposed Level 1 Plan DA-201 North Elevation DA-202 East Elevation DA-203 West Elevation DA-204 North Elevation - Studio DA-205 East Elevation - Studio DA-206 West Elevation - Studio DA-301 Sections - Studio DA-302 DA-401 Landscape Plan DA-402 GFA Plans
DA-106 Demo + Proposed GF Plan DA-107 Proposed Level 1 Plan DA-201 North Elevation DA-202 East Elevation DA-203 West Elevation DA-204 North Elevation - Studio DA-205 East Elevation - Studio DA-206 West Elevation - Studio DA-301 Sections - Studio DA-302 Sections - House DA-401 Landscape Plan DA-402 GFA Plans
DA-204 North Elevation - Studio DA-205 East Elevation - Studio DA-206 West Elevation - Studio DA-301 Sections - Studio DA-302 Sections - House DA-401 Landscape Plan DA-402 GFA Plans
DA-205 East Elevation - Studio DA-206 West Elevation - Studio DA-301 Sections - Studio DA-302 Sections - House DA-401 Landscape Plan DA-402 GFA Plans
DA-206 West Elevation - Studio DA-301 Sections - Studio DA-302 Sections - House DA-401 Landscape Plan DA-402 GFA Plans
DA-301 Sections - Studio DA-302 Sections - House DA-401 Landscape Plan DA-402 GFA Plans
DA-302 Sections - House DA-401 Landscape Plan DA-402 GFA Plans
DA-401 Landscape Plan DA-402 GFA Plans
DA-402 GFA Plans
DA-403 Schedule of Finishes
Officuate of Fillianes
DA-501 Shadow Diagrams 0900
DA-502 Shadow Diagrams 1200
DA-503 Shadow Diagrams 1500
DA-601 Building Envelope
DA-602 Excavation Plan
DA-603 Excavation Sections



This Drawing must not be used for Construction unless signed as Approved

© Copyright - This document is and shall remain the property of C+M Studio Pty Ltd.

C+M Studio Conditions of Use: This Document may only be used for the purpose for which it was commissioned and in accordance with the terms of engagement for the commission.

Project

Pacific House II Palm Beach

73 Pacific Road, Palm Beach

number

Client:

DA-000

Cameron Blanks

Drawing Number: Issue

26-10-2020

sue

| Ti

Title Page

Scale


Drawing:

Chacked by

 \circ

Project number

2020_112

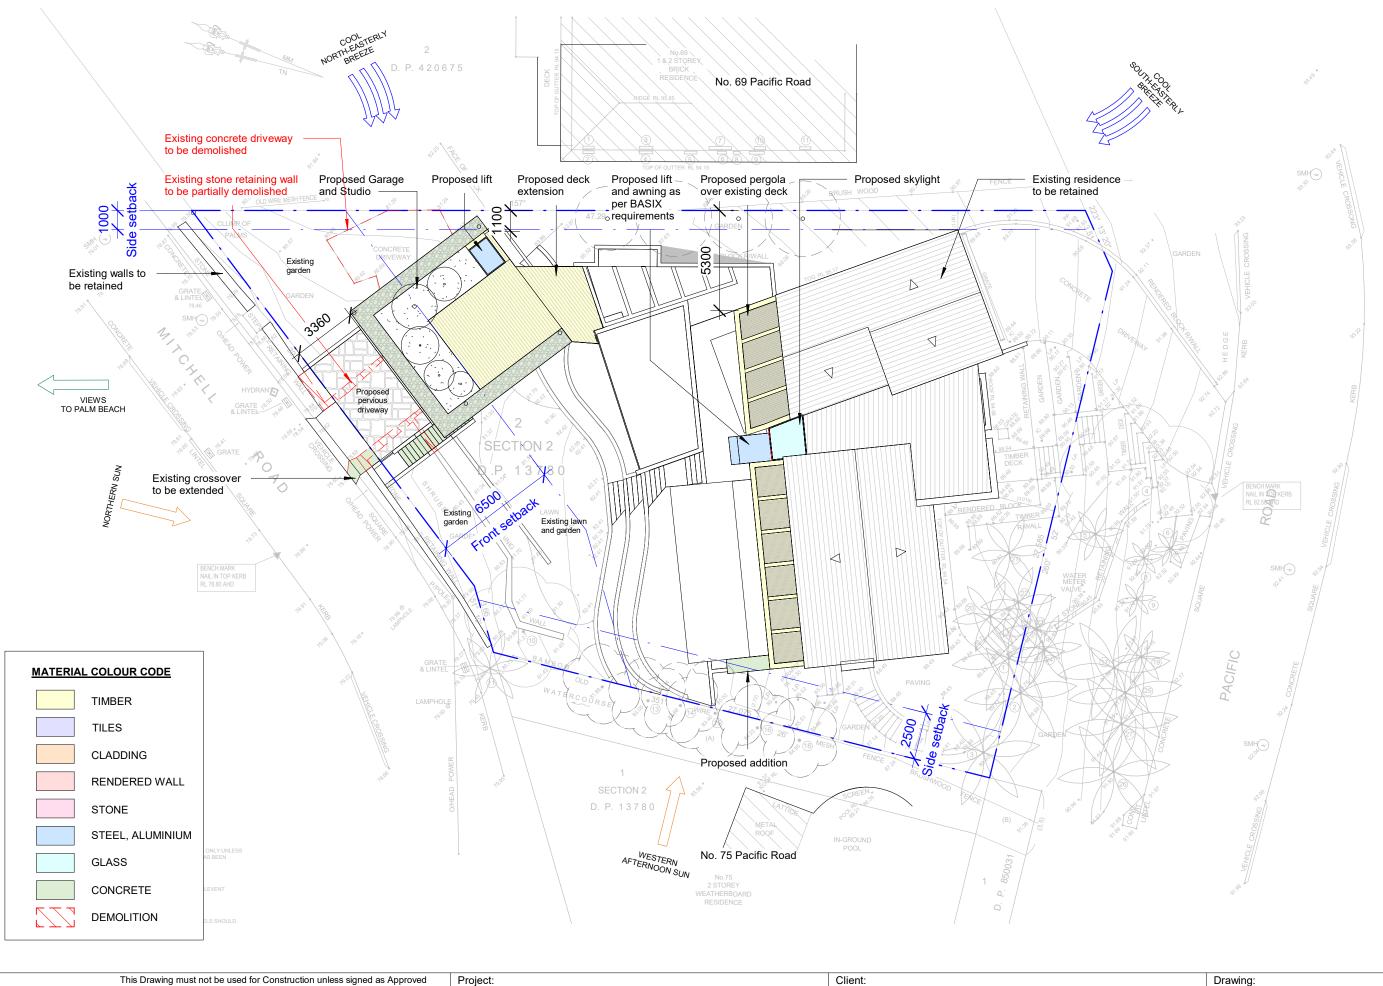

C+M Studio Conditions of Use: This Document may only be used for the purpose for which it was commissioned and in accordance with the terms of

Pacific House II Palm Beach

73 Pacific Road, Palm Beach

Project number 2020_112

Cameron Blanks

Drawing Number:

DA-101

26-10-2020


Drawing:

Site Plan + Site Analysis Plan

1:200

Drawn by:

Checked by:

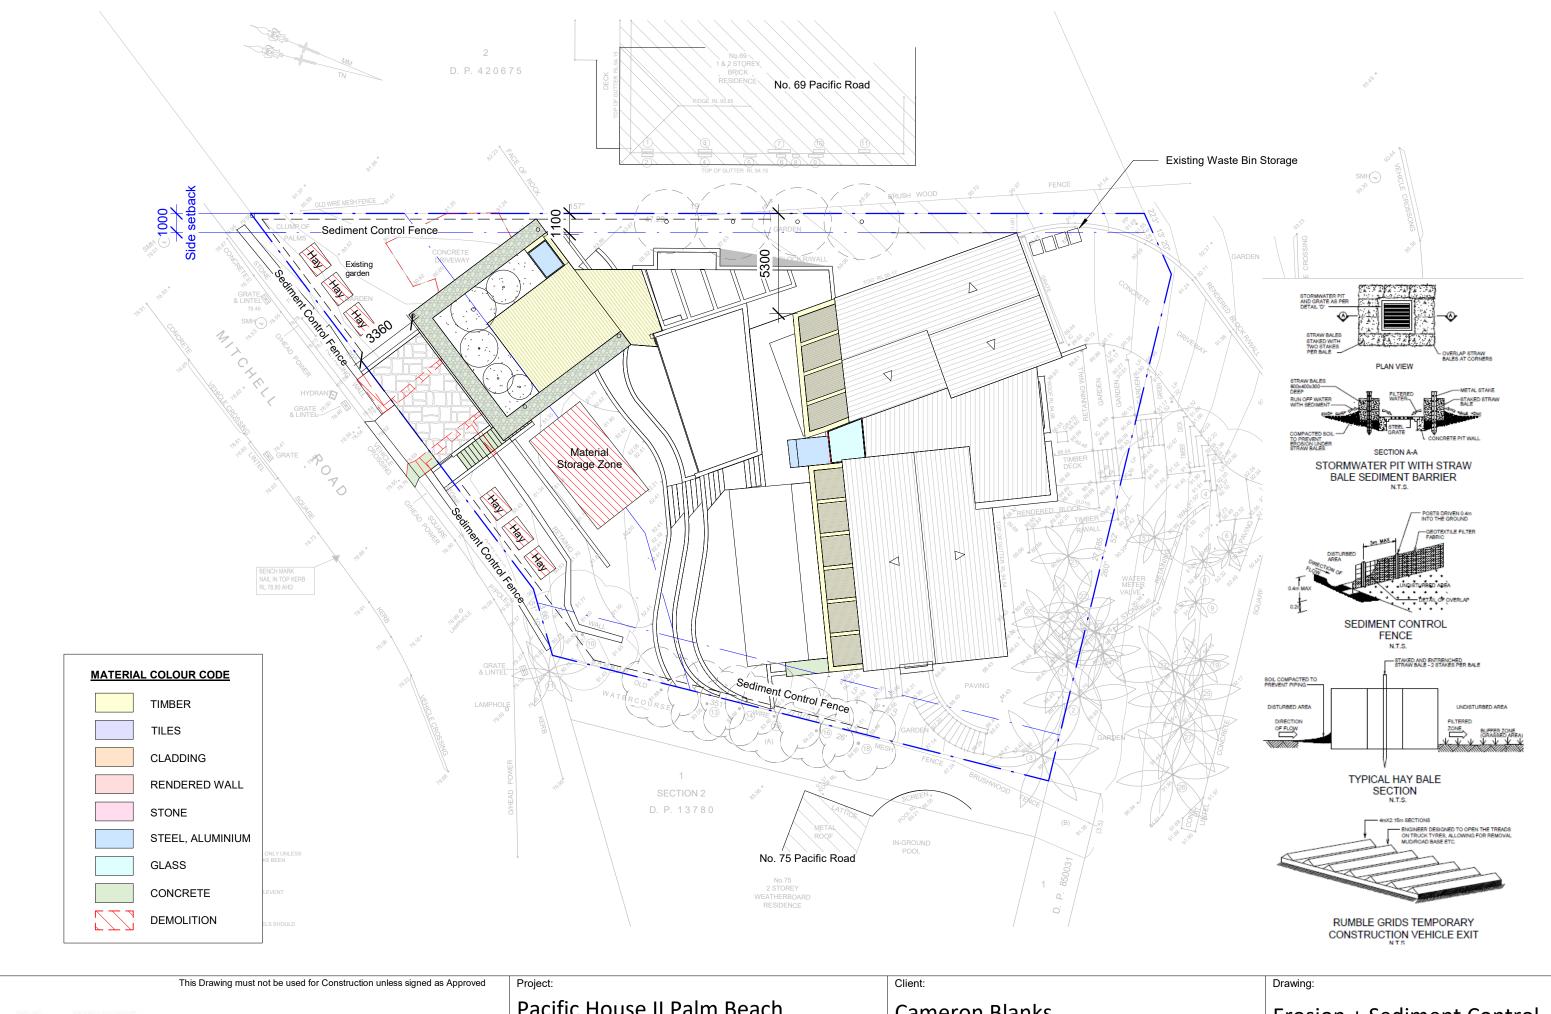

C+M Studio Conditions of Use: This Document may only be used for the purpose for which it was commissioned and in accordance with the terms of Pacific House II Palm Beach

73 Pacific Road, Palm Beach

Project number 2020_112 **Cameron Blanks**

Drawing Number:

DA-102


26-10-2020


Erosion + Sediment Control


Drawn by:


1:200


Checked by:

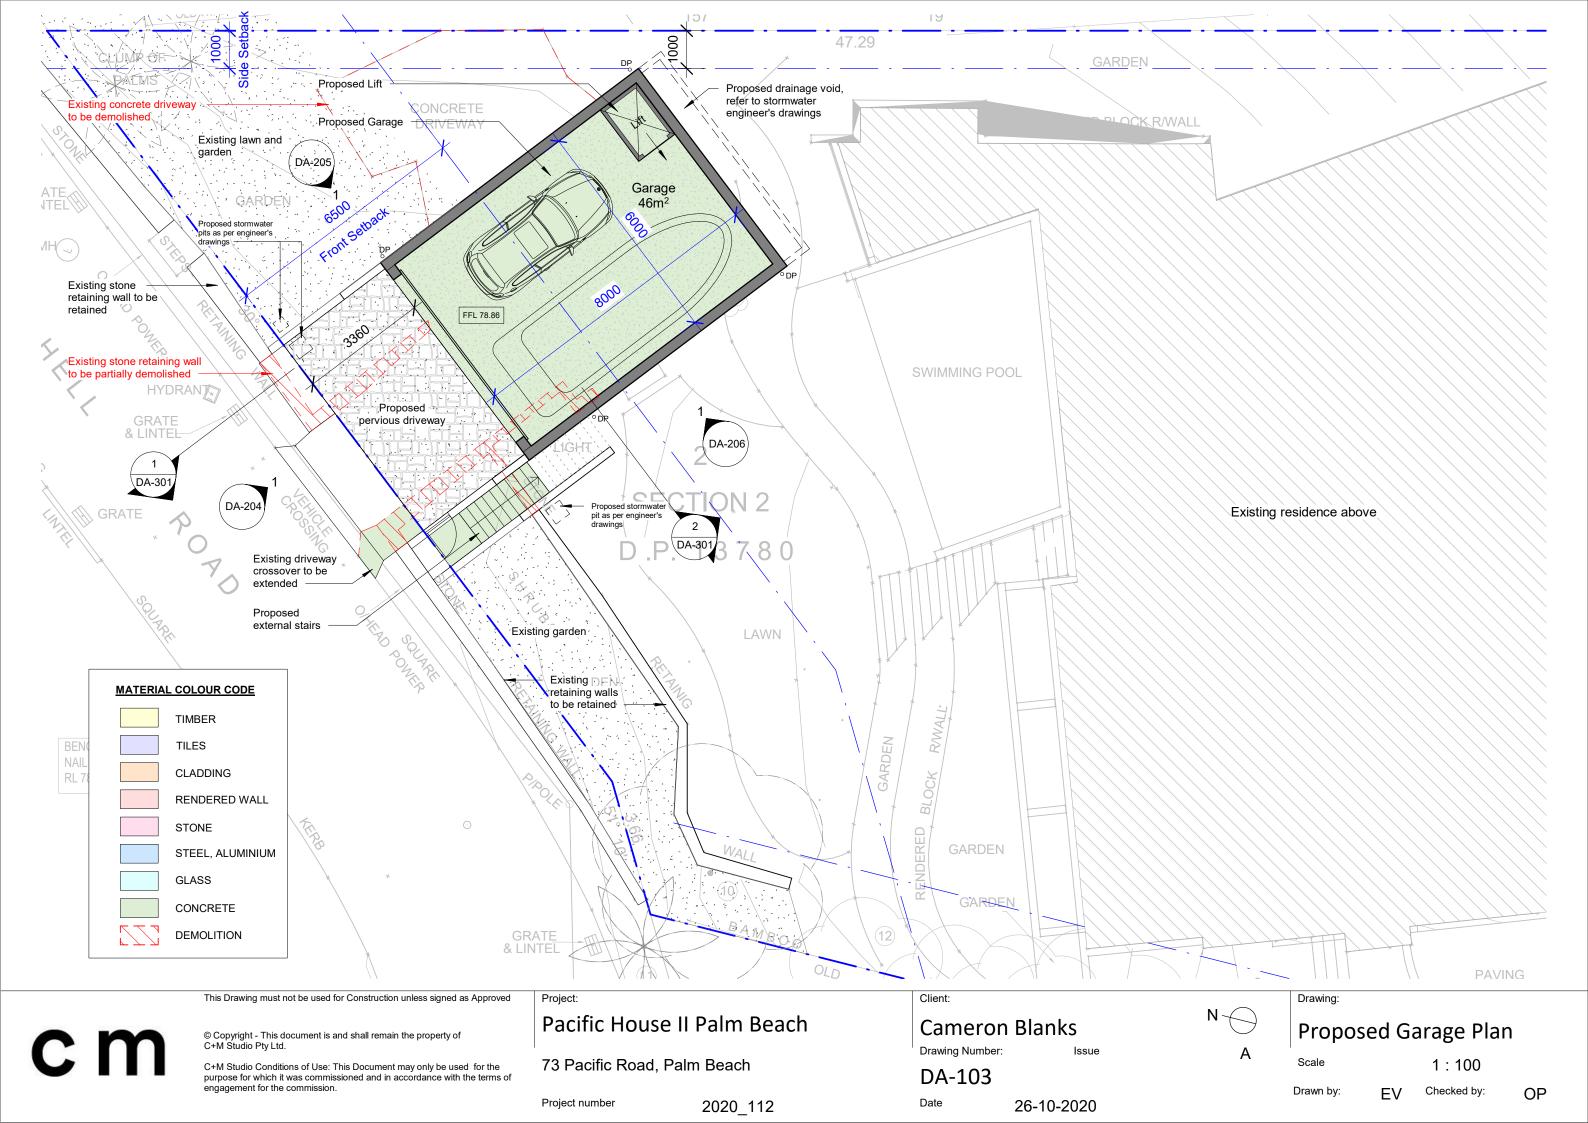


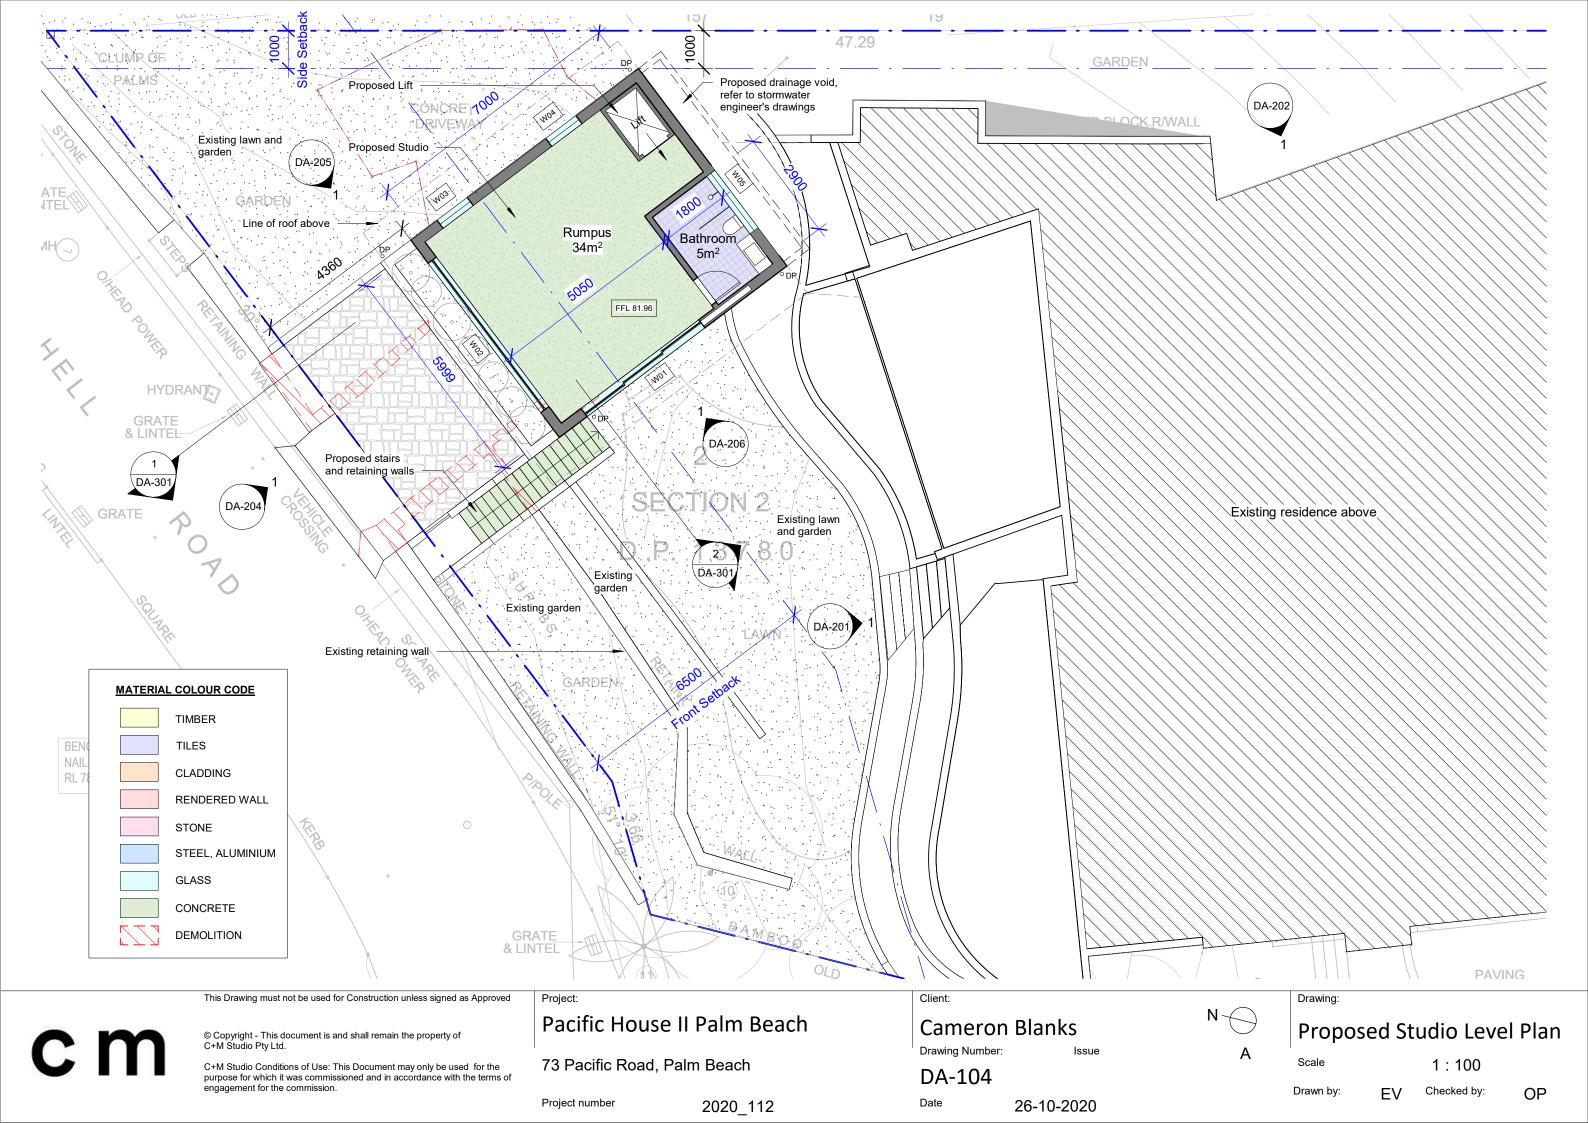

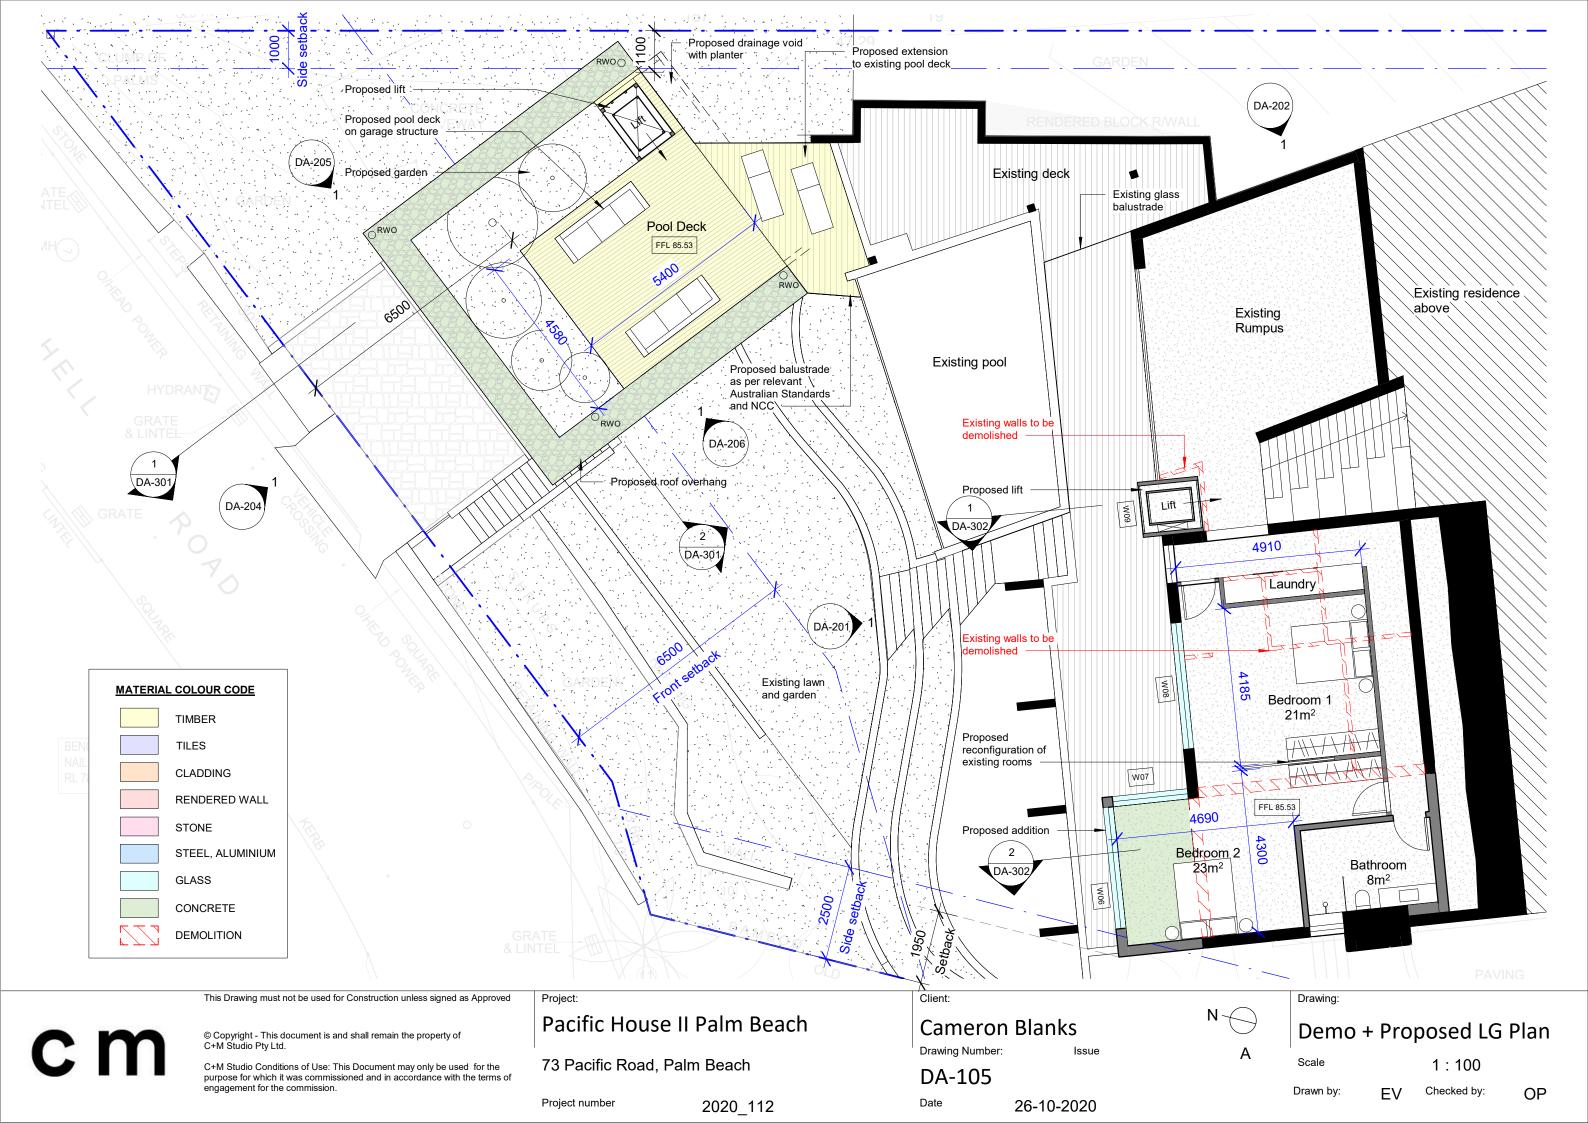

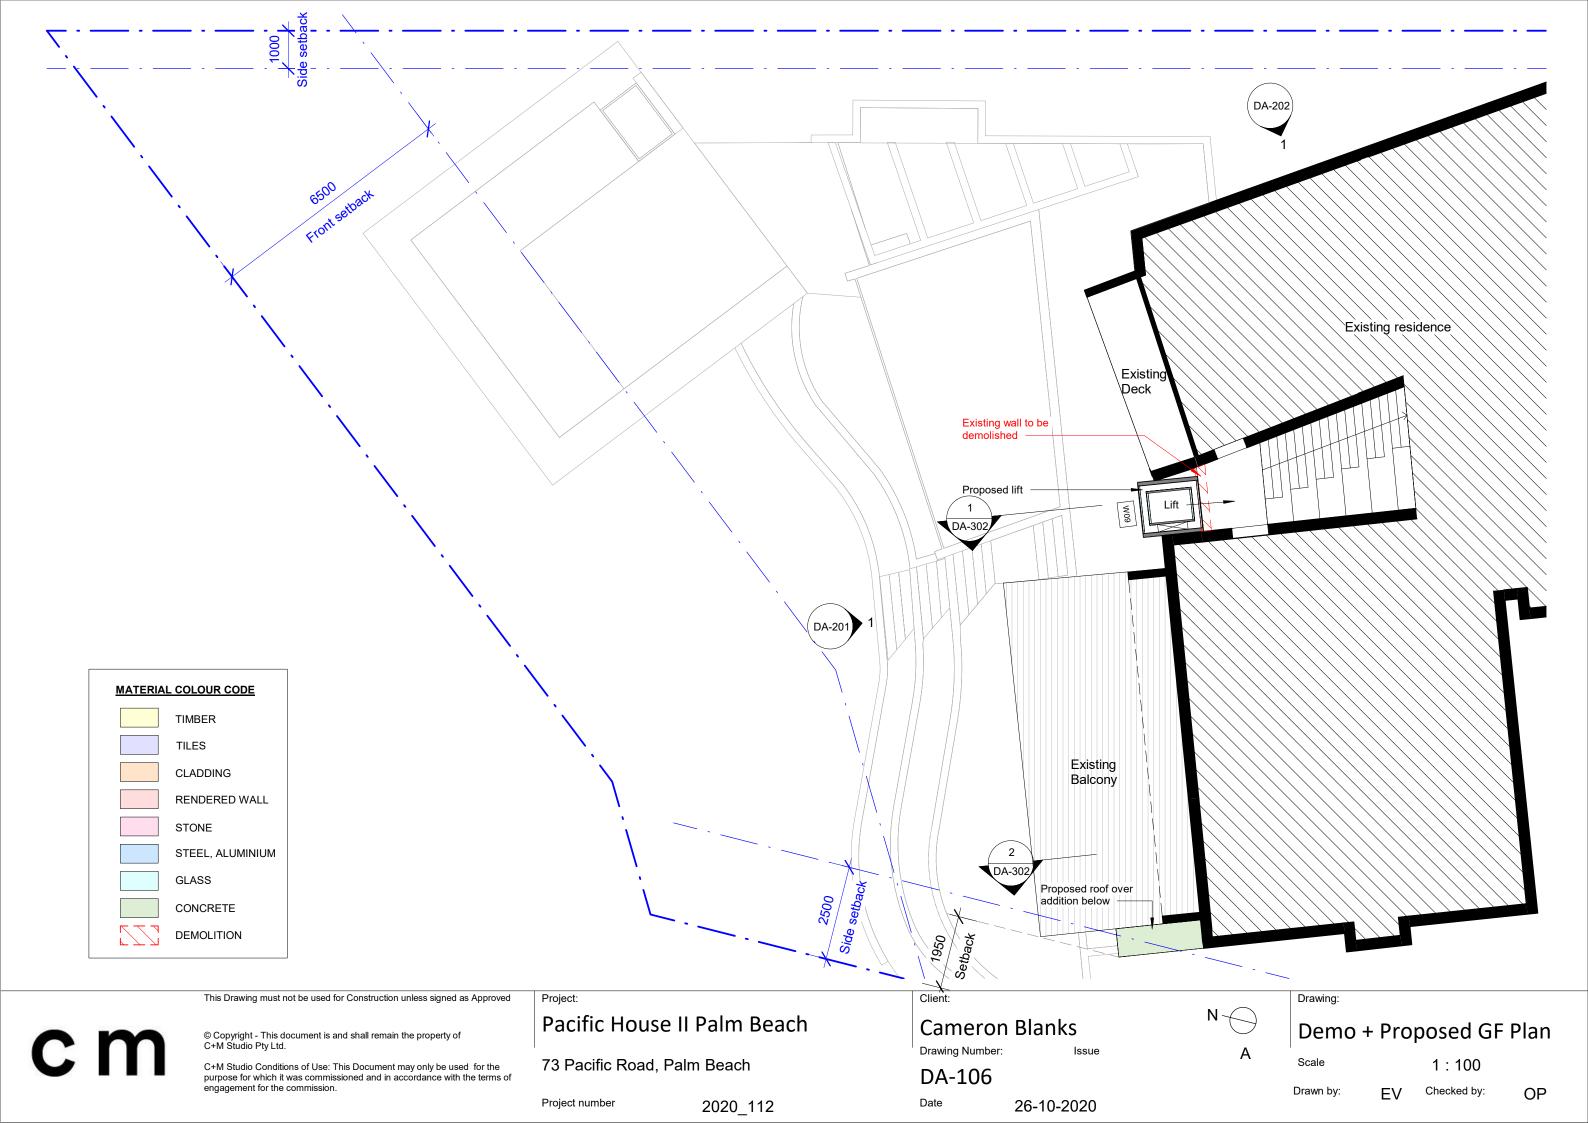

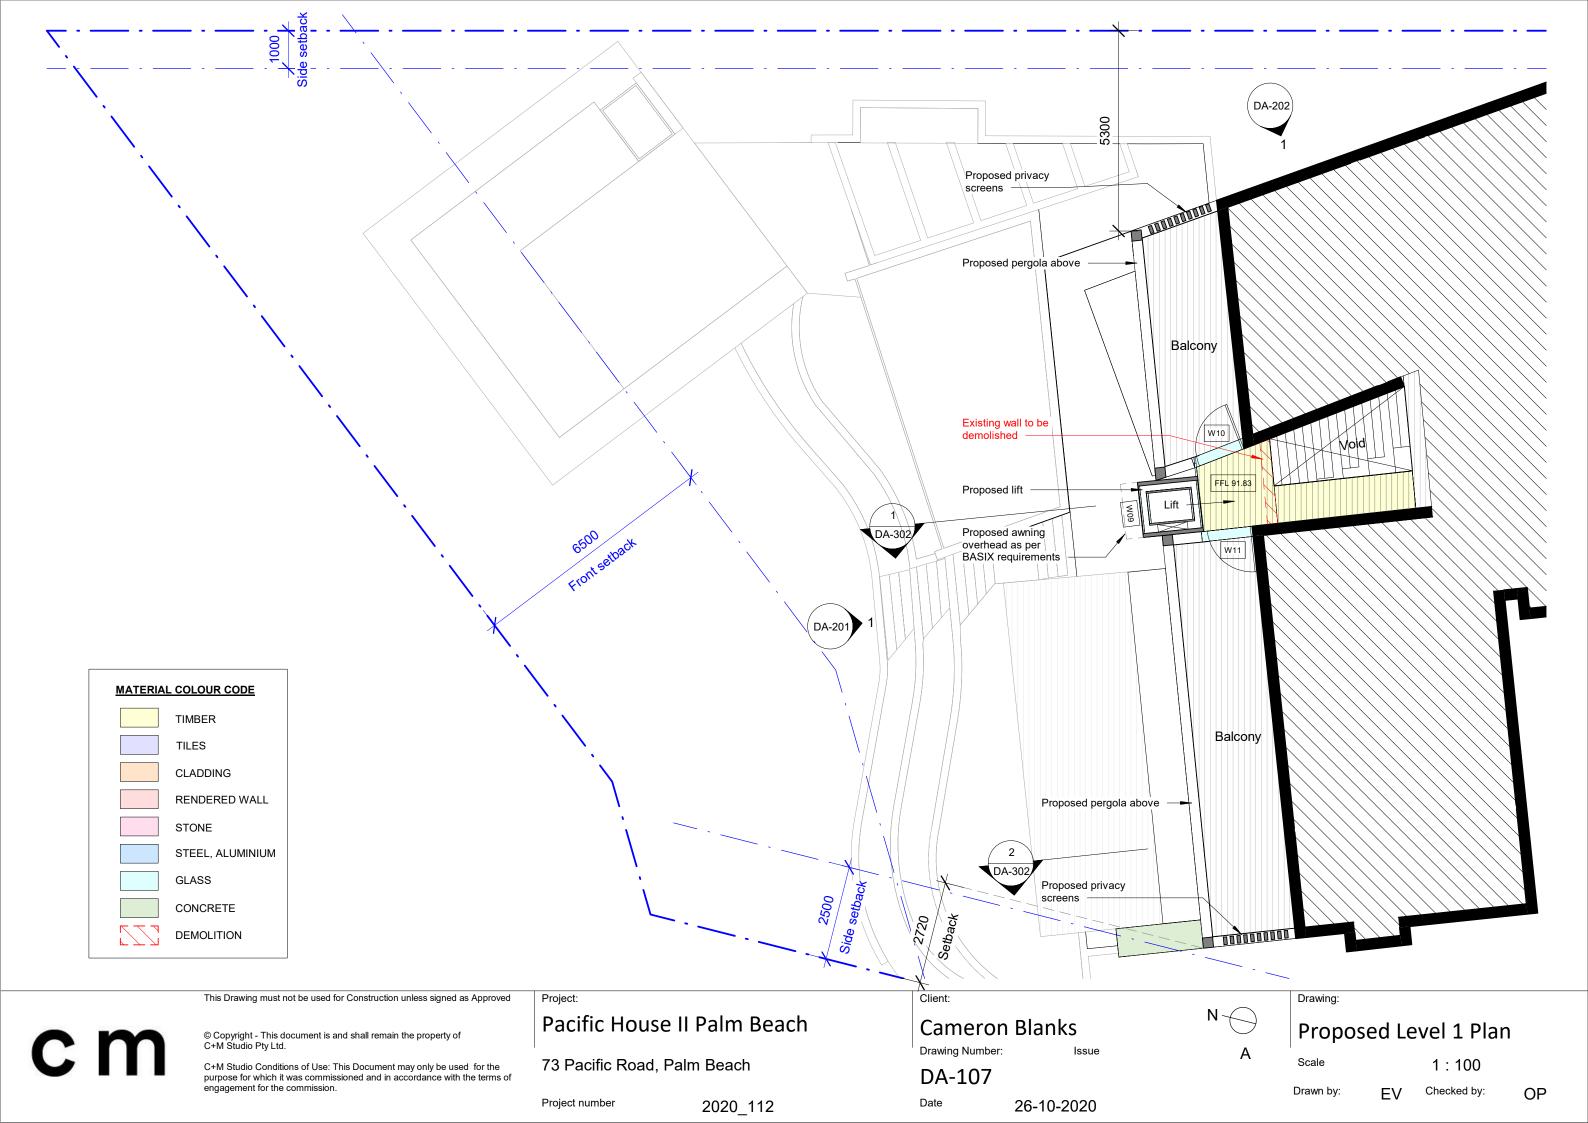

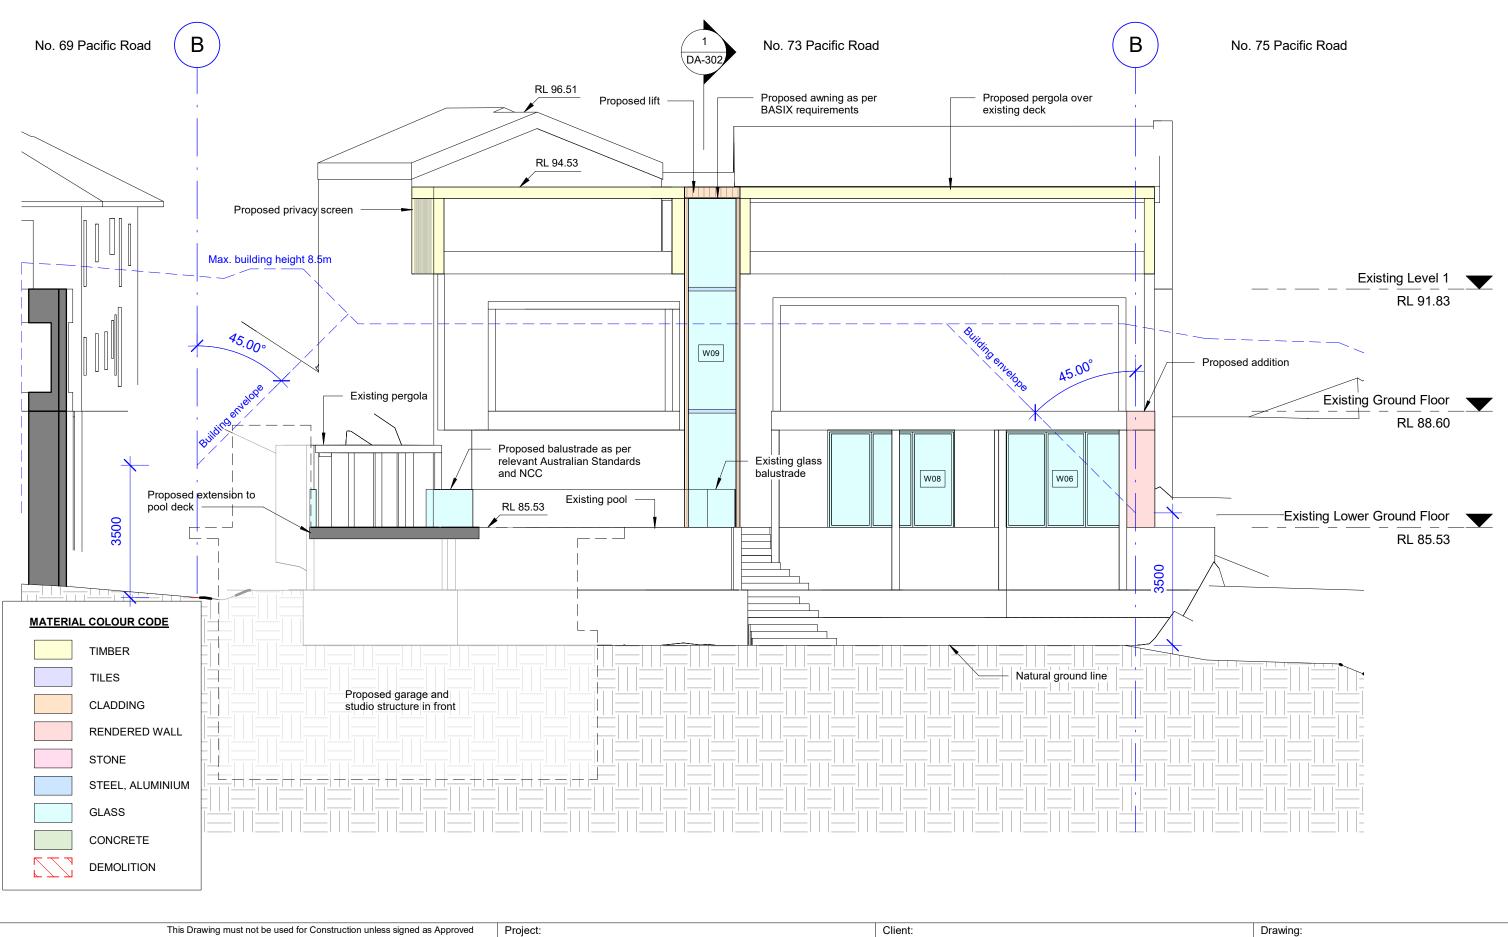



C+M Studio Conditions of Use: This Document may only be used for the purpose for which it was commissioned and in accordance with the terms of engagement for the commission.

Pacific House II Palm Beach 73 Pacific Road, Palm Beach


Cameron Blanks Drawing Number: DA-201


North Elevation Α

1:100 Checked by: Drawn by:

OP

Project number 2020_112 Date 26-10-2020

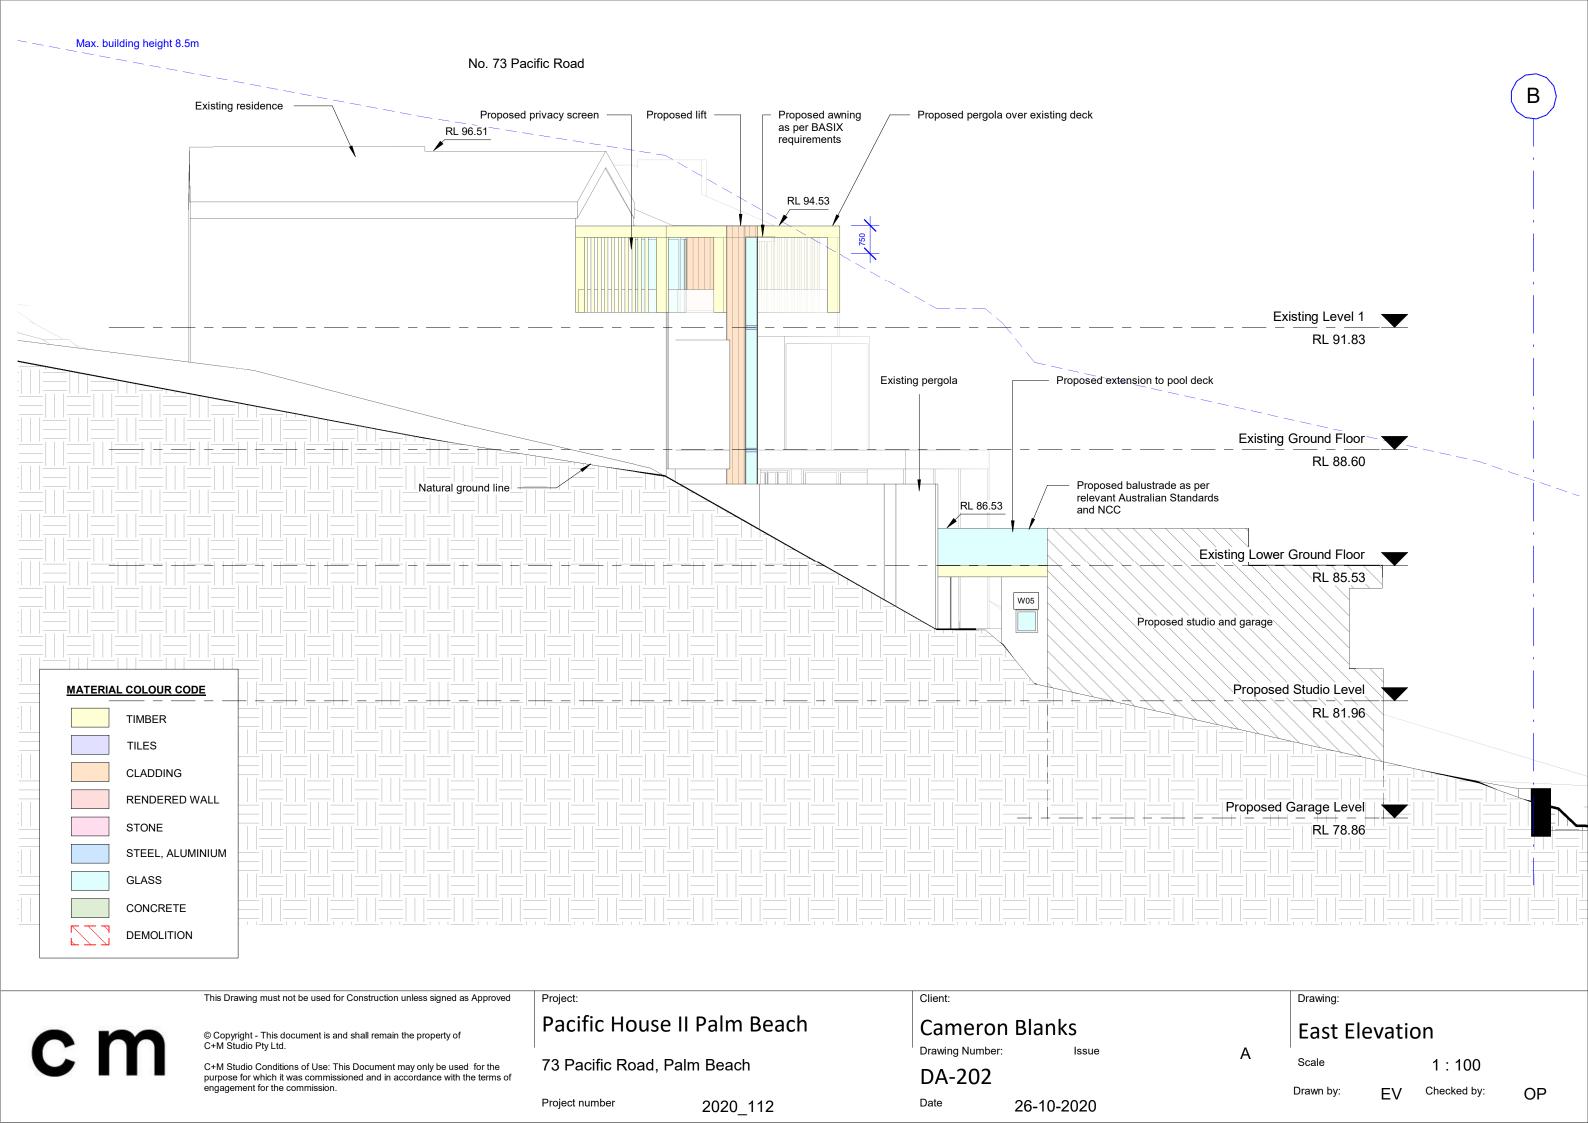

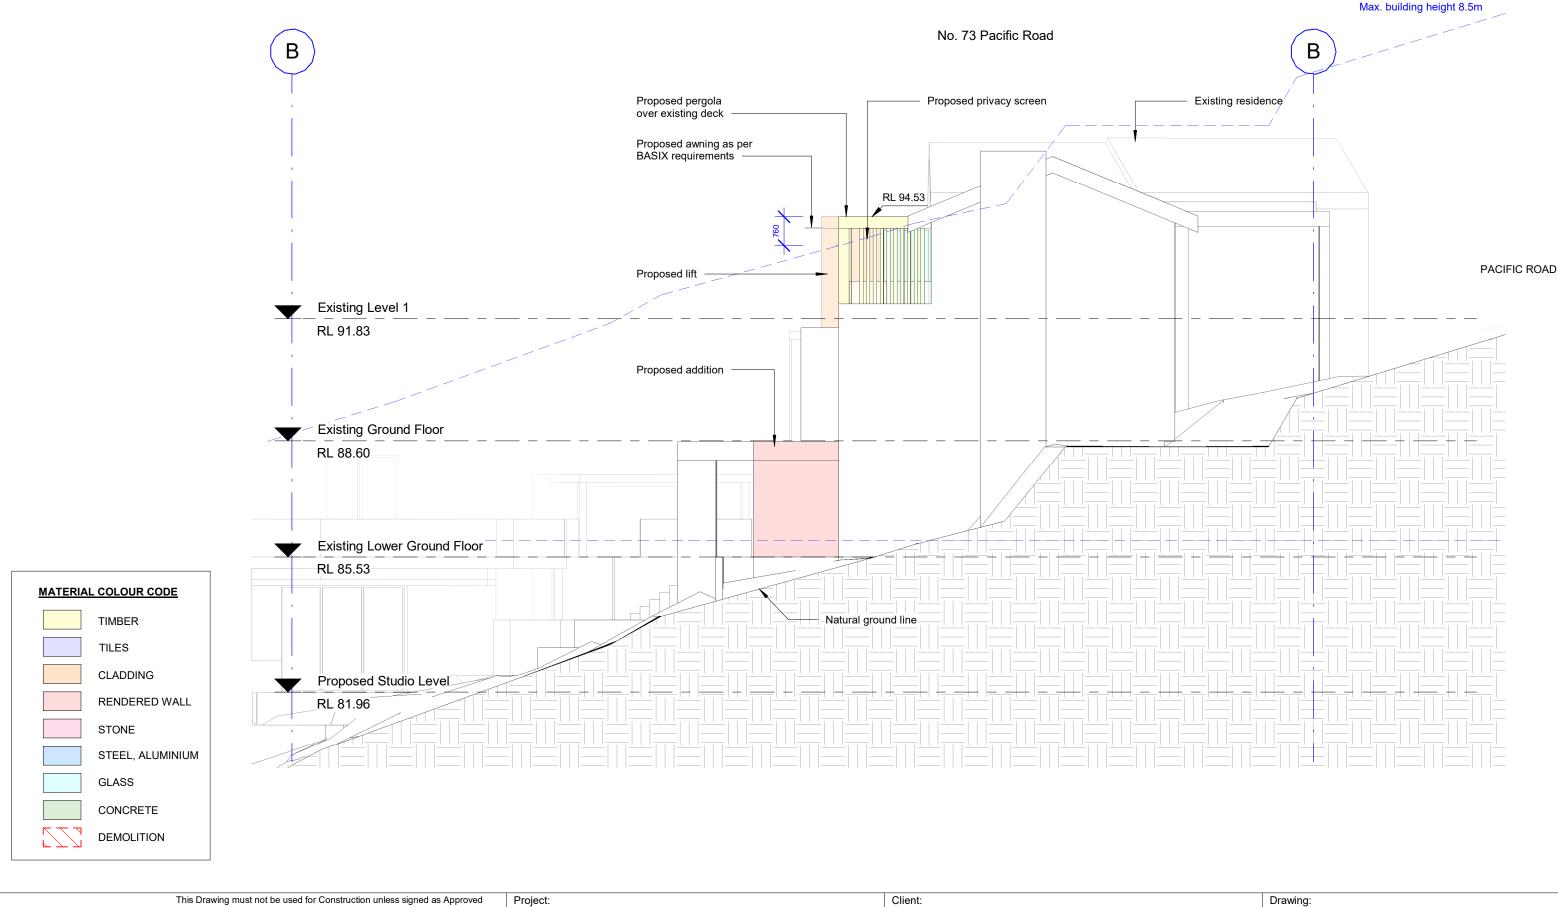

C+M Studio Conditions of Use: This Document may only be used for the purpose for which it was commissioned and in accordance with the terms of engagement for the commission.

Pacific House II Palm Beach

73 Pacific Road, Palm Beach Project number

Cameron Blanks

Date

Drawing Number: DA-203

26-10-2020

Α

West Elevation


1:100

Drawn by:

Checked by:

OP

2020_112

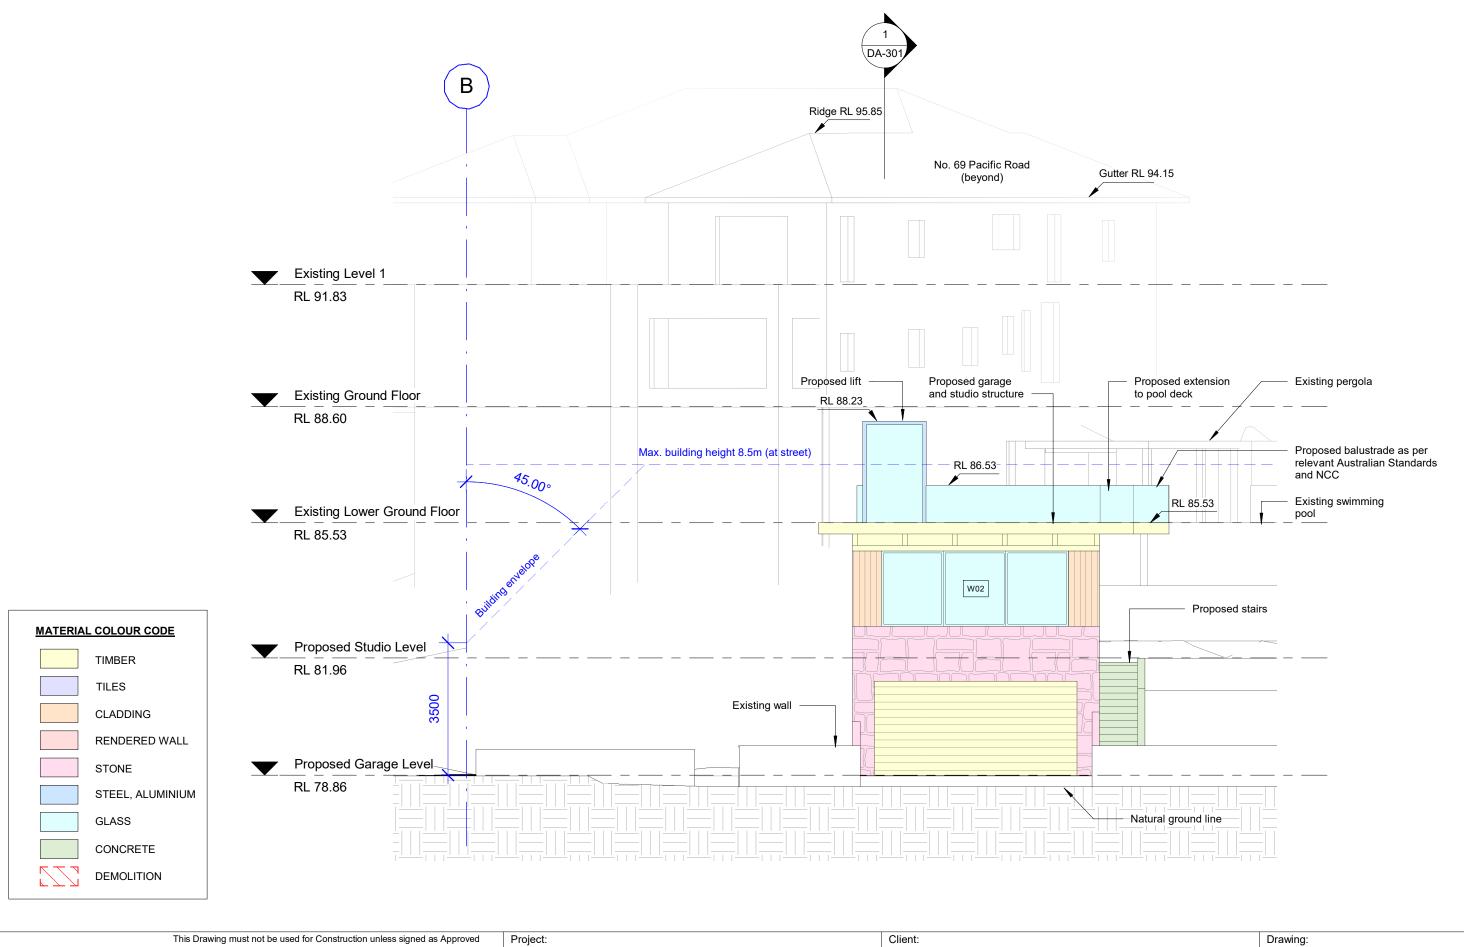

C+M Studio Conditions of Use: This Document may only be used for the purpose for which it was commissioned and in accordance with the terms of

Pacific House II Palm Beach 73 Pacific Road, Palm Beach

Cameron Blanks Drawing Number:

DA-204

North Elevation - Studio

ΕV

Α


1:100

Drawn by:

Checked by:

OP

Project number 2020_112 Date 26-10-2020

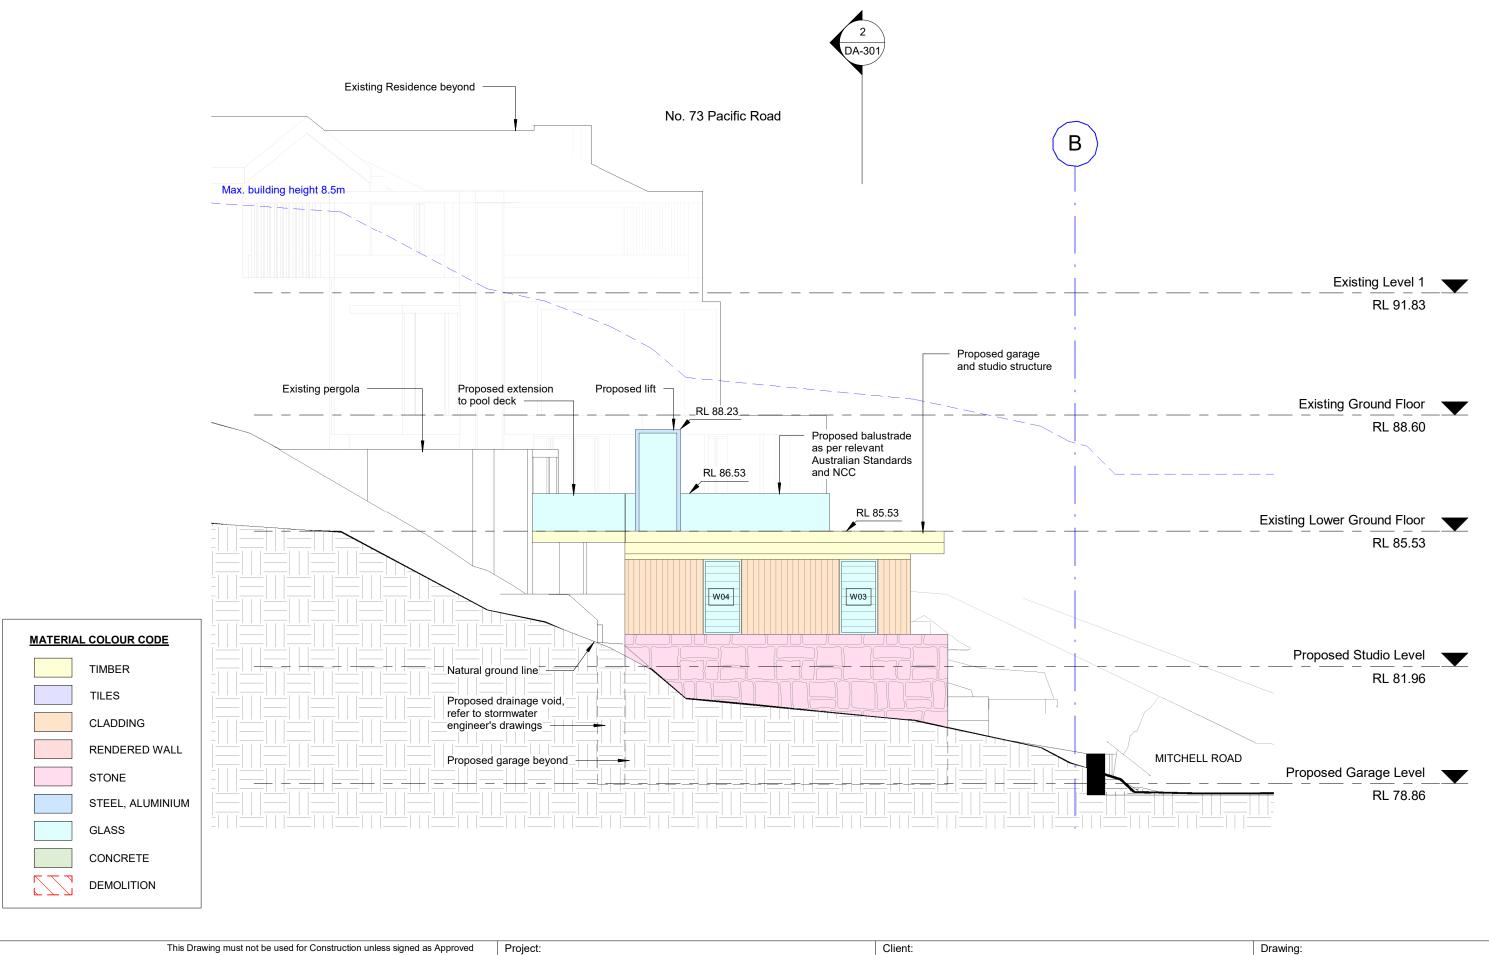

C+M Studio Conditions of Use: This Document may only be used for the purpose for which it was commissioned and in accordance with the terms of Pacific House II Palm Beach 73 Pacific Road, Palm Beach

Cameron Blanks Drawing Number:

DA-205

East Elevation - Studio Α

1:100


Project number 2020_112

Date

26-10-2020

Drawn by: ΕV

Checked by: OP

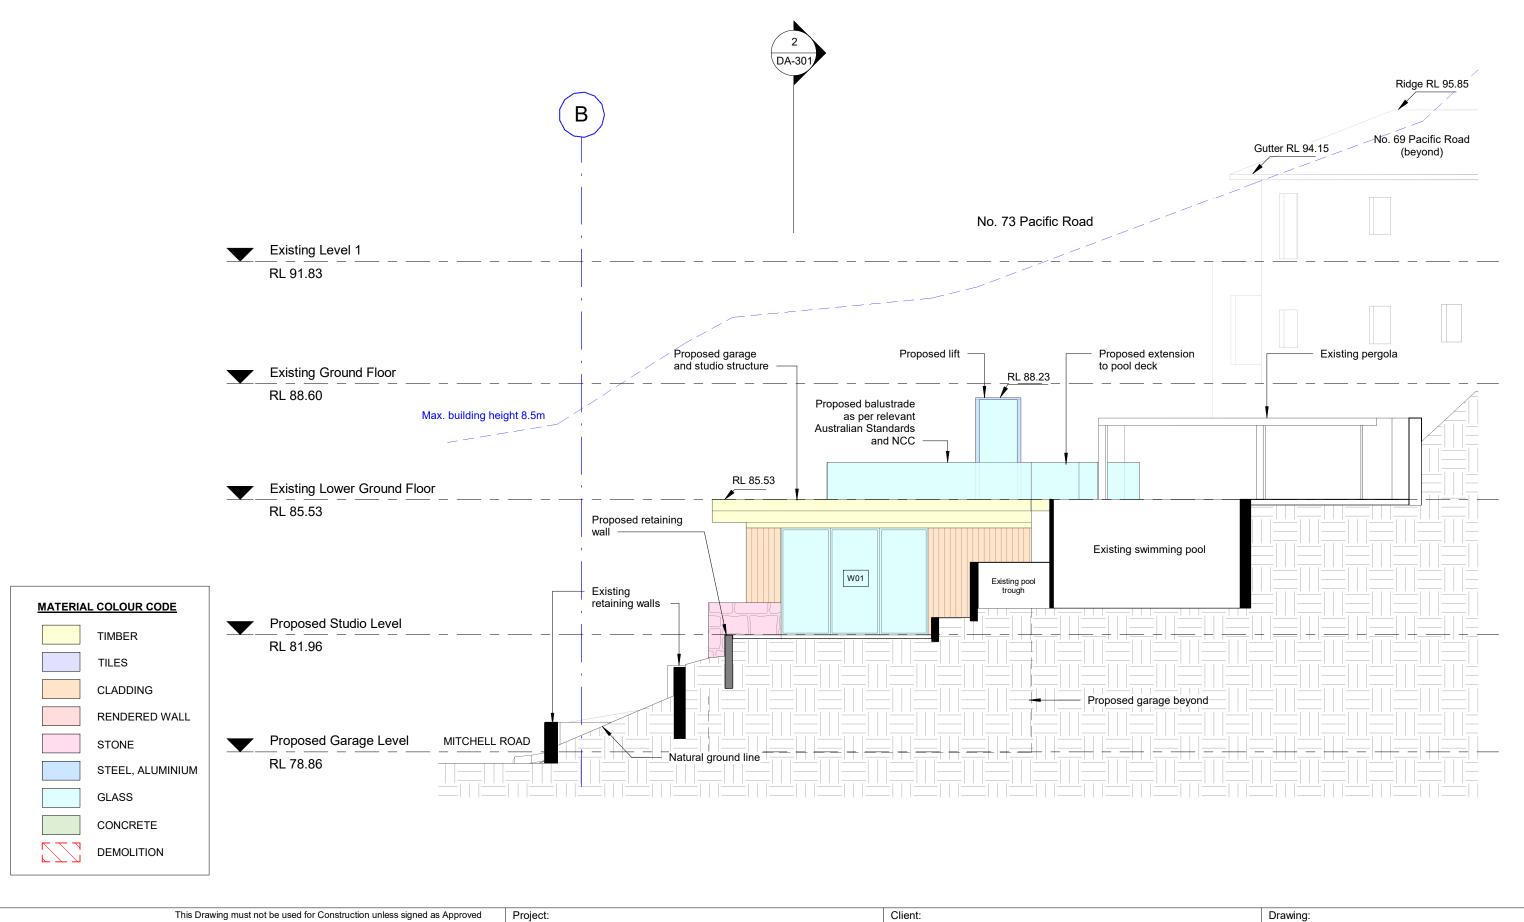

c m

© Copyright - This document is and shall remain the property of C+M Studio Pty Ltd.

C+M Studio Conditions of Use: This Document may only be used for the purpose for which it was commissioned and in accordance with the terms of pagagagement for the commission.

Pacific House II Palm Beach

Project number

73 Pacific Road, Palm Beach

2020_112

Cameron Blanks
Drawing Number: Issue
DA-206

26-10-2020


Date


Α


West Elevation - Studio

Scale 1:100

Drawn by: EV Checked by:

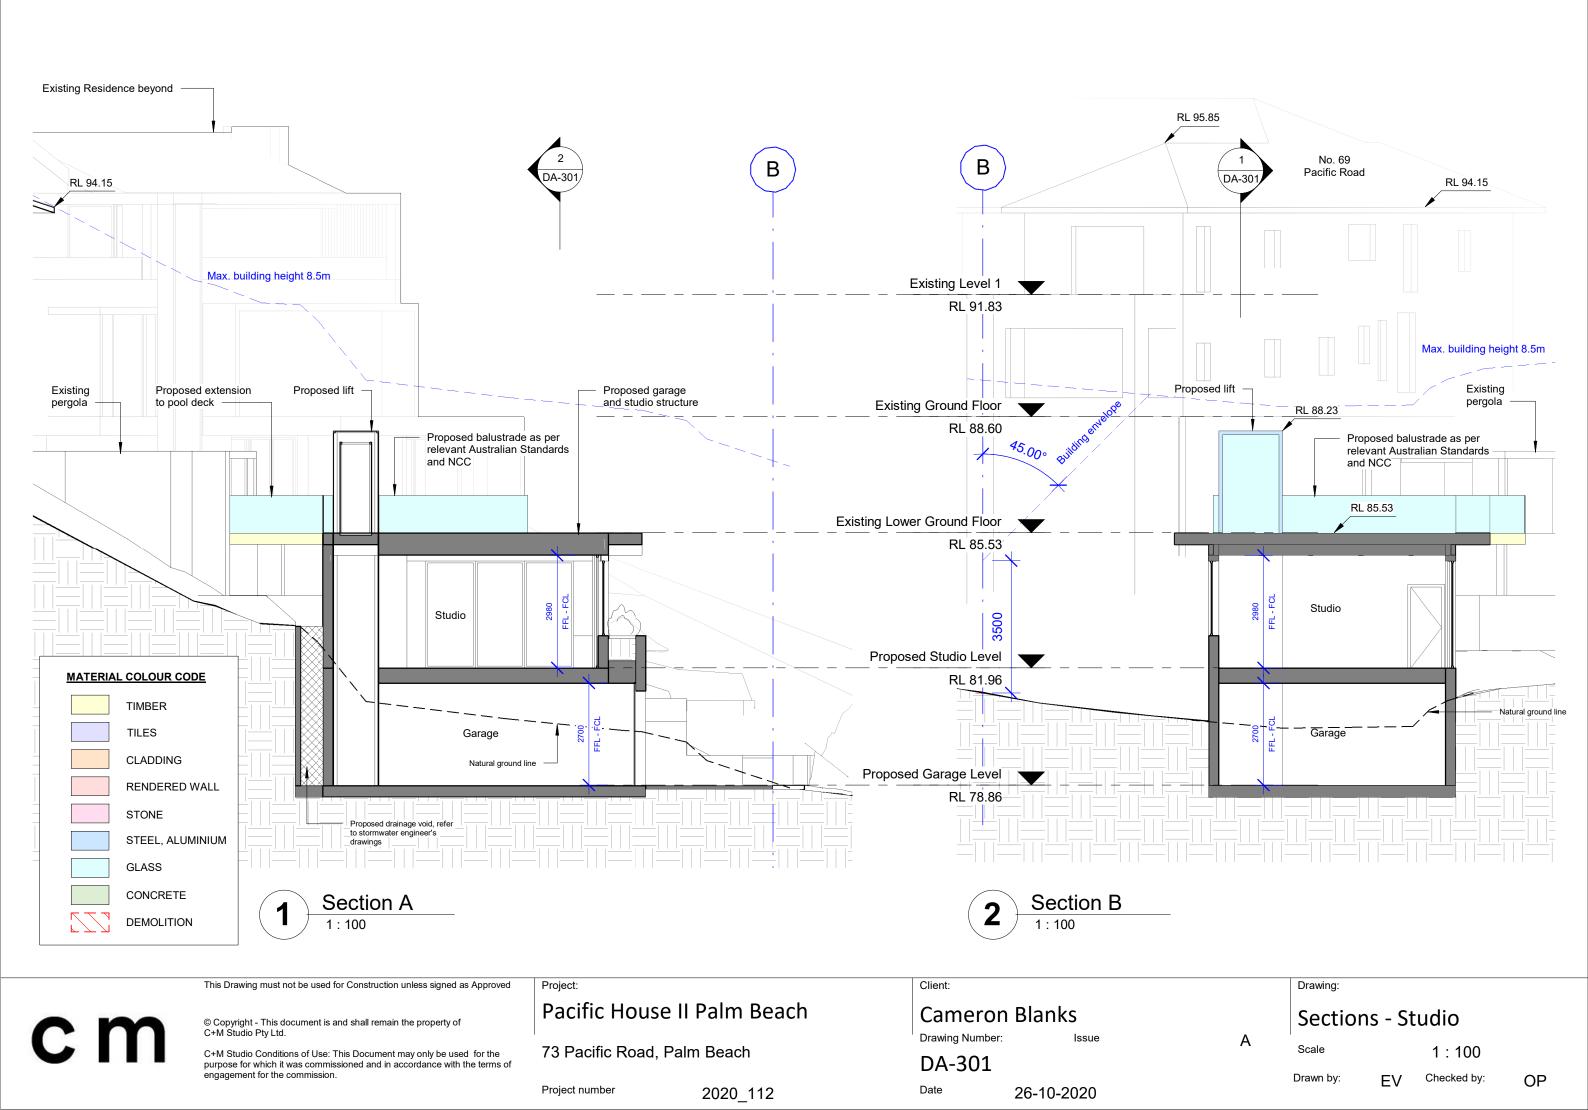

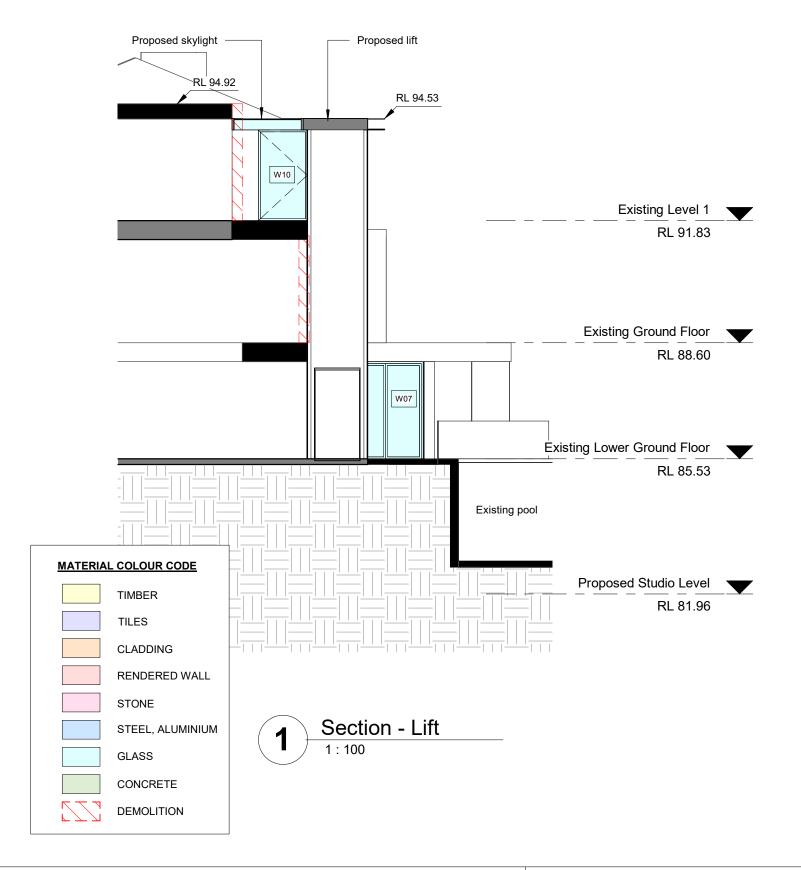

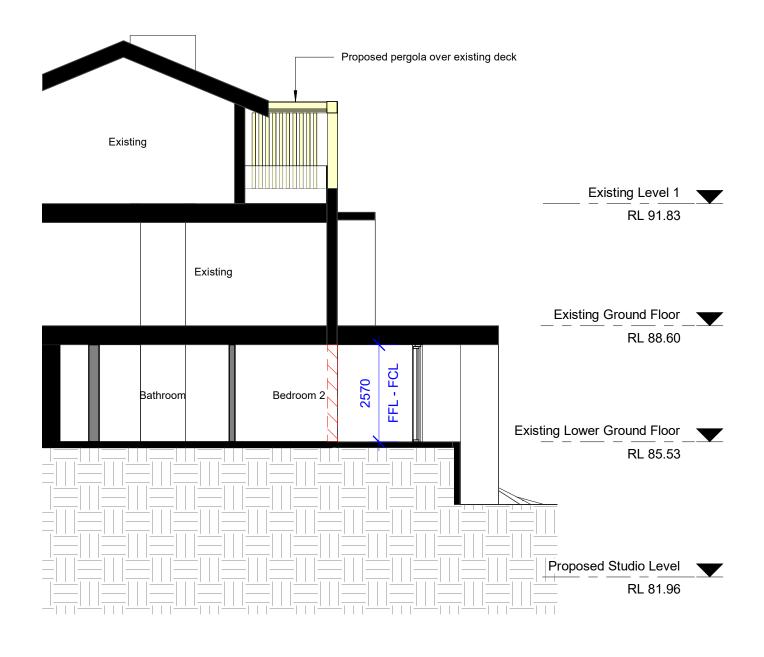

Section - Bedroom
1:100

c_m

This Drawing must not be used for Construction unless signed as Approved

 $\ \, \mbox{\o Copyright}$ - This document is and shall remain the property of C+M Studio Pty Ltd.

C+M Studio Conditions of Use: This Document may only be used for the purpose for which it was commissioned and in accordance with the terms of engagement for the commission.

Project:

Pacific House II Palm Beach

73 Pacific Road, Palm Beach

Project number

2020_112

Cameron Blanks
Drawing Number: Issue

26-10-2020

DA-302

Date

A Scale


Drawing:

Drawn by:

Sections - House

1:100

EV Checked by:

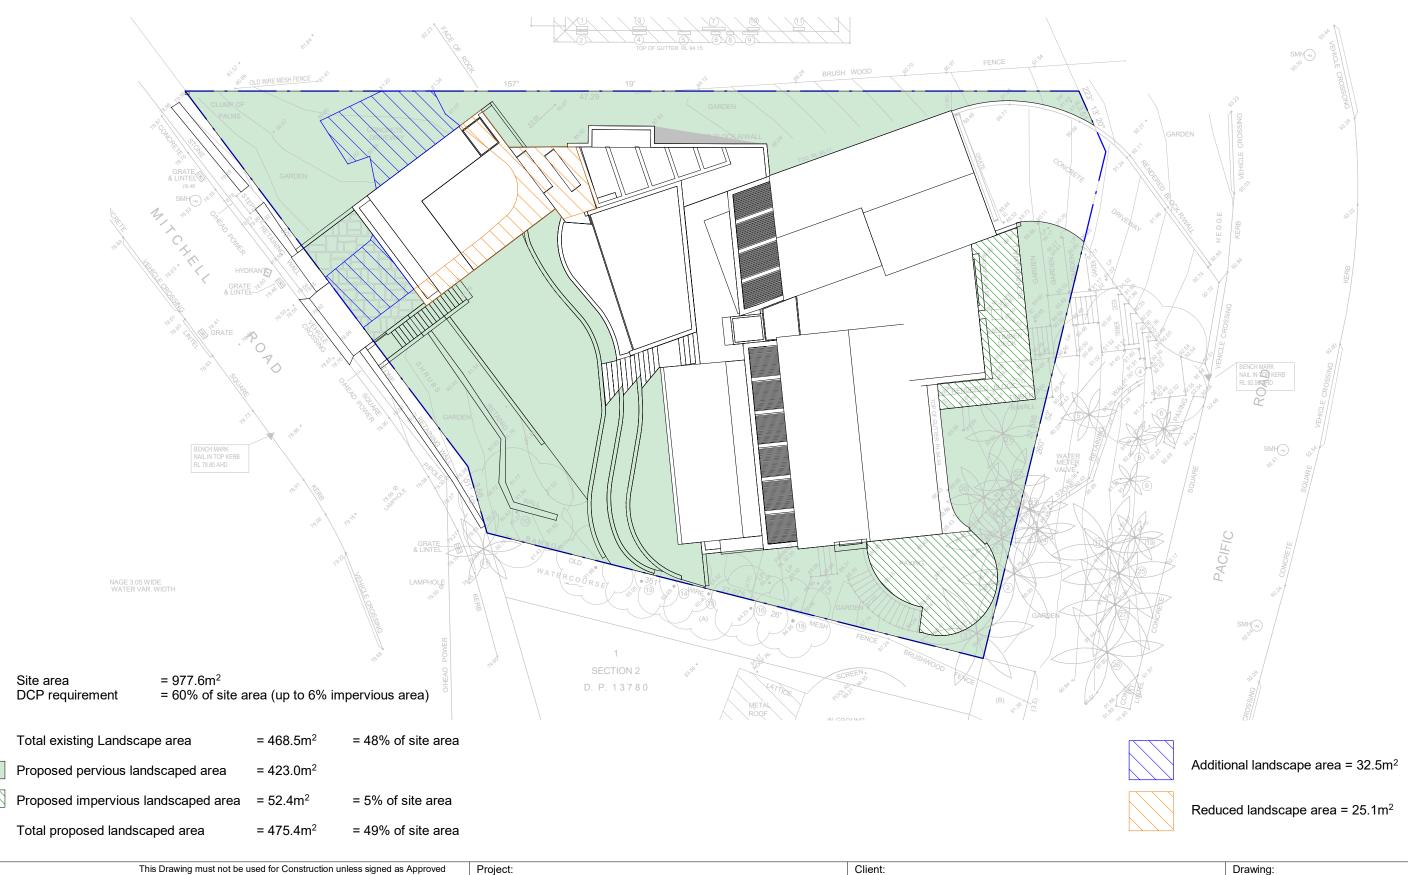

C+M Studio Conditions of Use: This Document may only be used for the purpose for which it was commissioned and in accordance with the terms of

Pacific House II Palm Beach

73 Pacific Road, Palm Beach

Project number 2020_112

Cameron Blanks

Drawing Number:

DA-401

Date 26-10-2020




Drawing:


Drawn by:


Landscape Plan

1:200


Checked by:

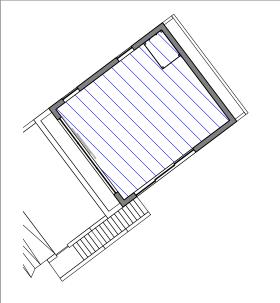


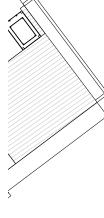


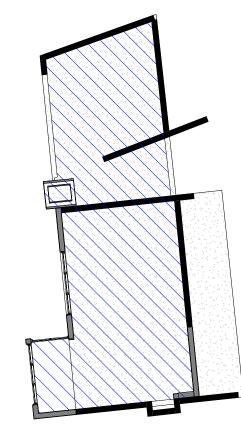


Proposed - Studio Level

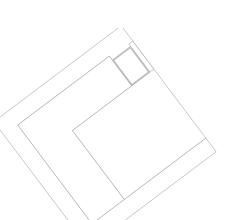


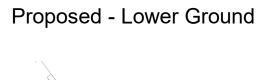

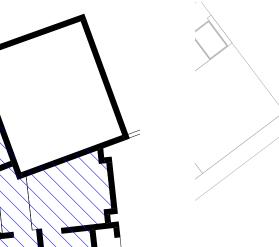

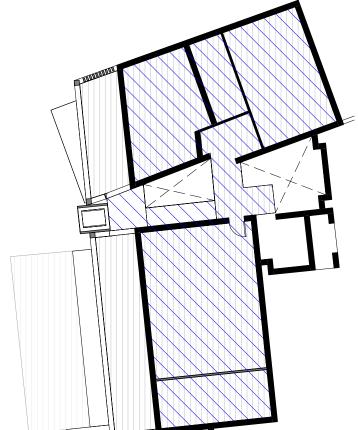

Proposed - Ground Level

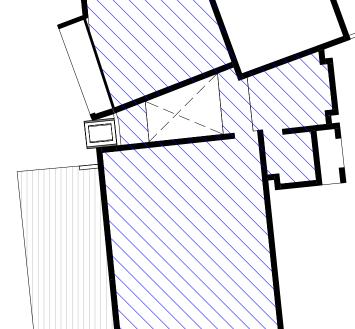

Proposed - Level 1



Gross Floor Area

Existing GFA: 385.7m²

Total Proposed GFA: 472.0m²

This Drawing must not be used for Construction unless signed as Approved

© Copyright - This document is and shall remain the property of C+M Studio Pty Ltd.

C+M Studio Conditions of Use: This Document may only be used for the

Pacific House II Palm Beach

73 Pacific Road, Palm Beach

Project number

2020_112

Cameron Blanks

Drawing Number:

DA-402

26-10-2020




Drawing:

GFA Plans

1:200


Checked by: Drawn by:

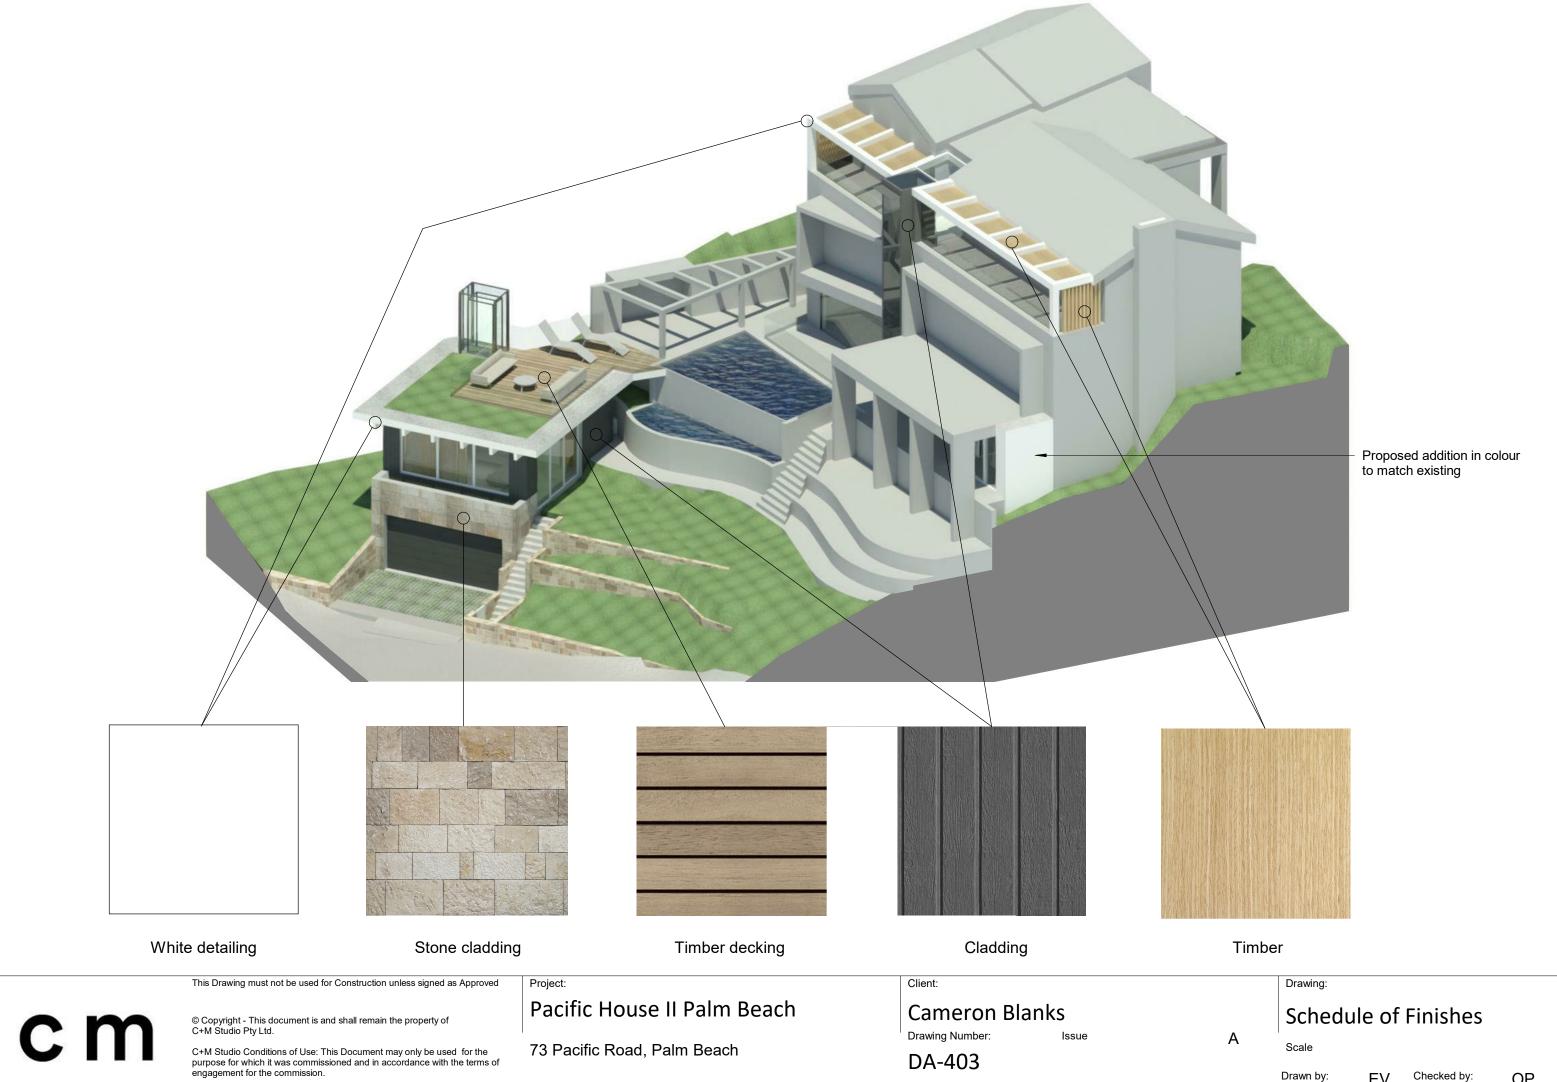

C+M Studio Conditions of Use: This Document may only be used for the purpose for which it was commissioned and in accordance with the terms of engagement for the commission.

Project number 2020_112

Date 26-10-2020 Checked by:

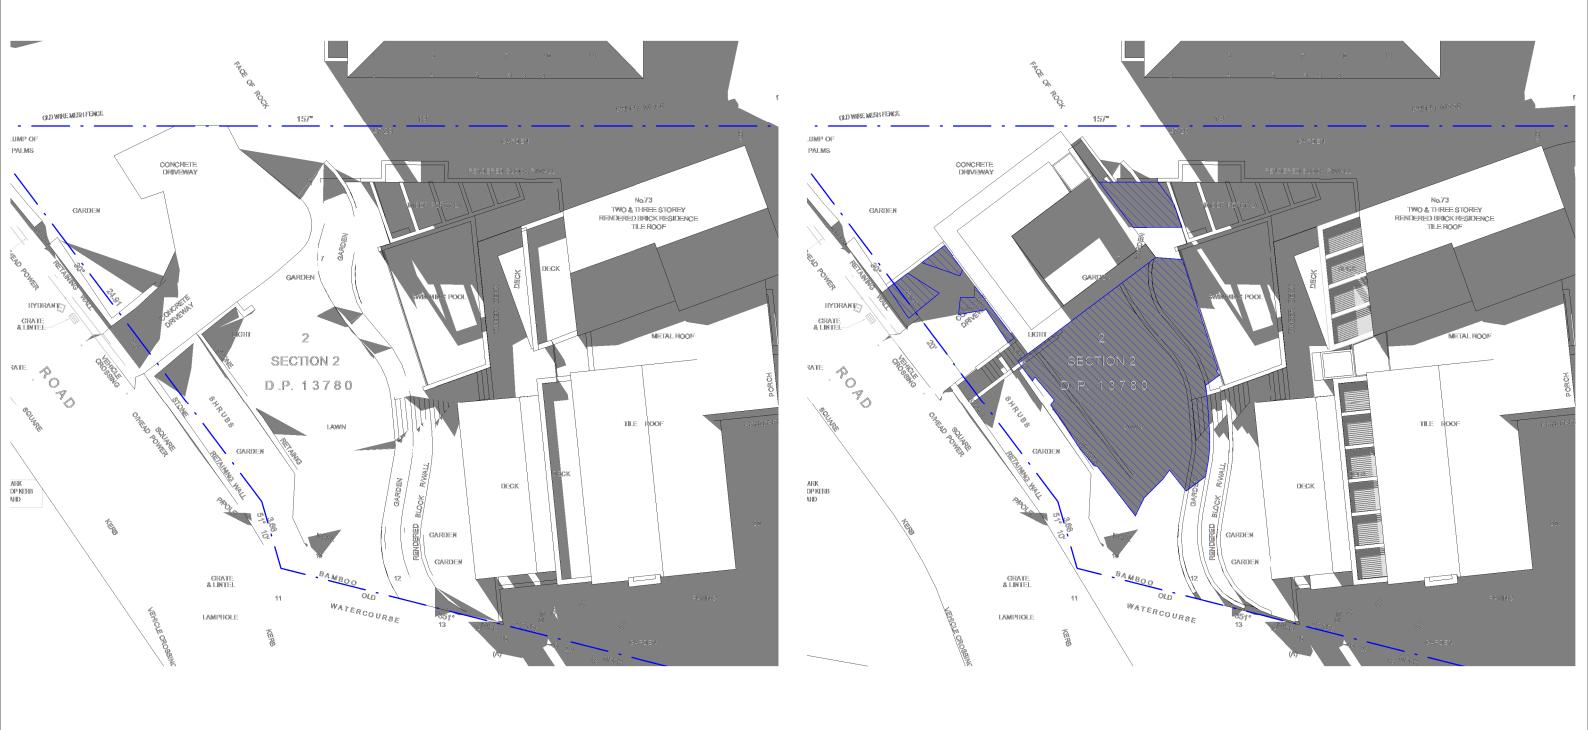

June 21 9am - Existing

June 21 9am - Proposed



This Drawing must not be used for Construction unless signed as Approved

© Copyright - This document is and shall remain the property of C+M Studio Pty Ltd.

purpose for which it was commissioned and in accordance with the terms of

Pacific House II Palm Beach

73 Pacific Road, Palm Beach

Project number 2020_112

Cameron Blanks Drawing Number:

26-10-2020

DA-501

Shadow Diagrams 0900


1:200

Drawn by:

Drawing:

OP

Checked by:

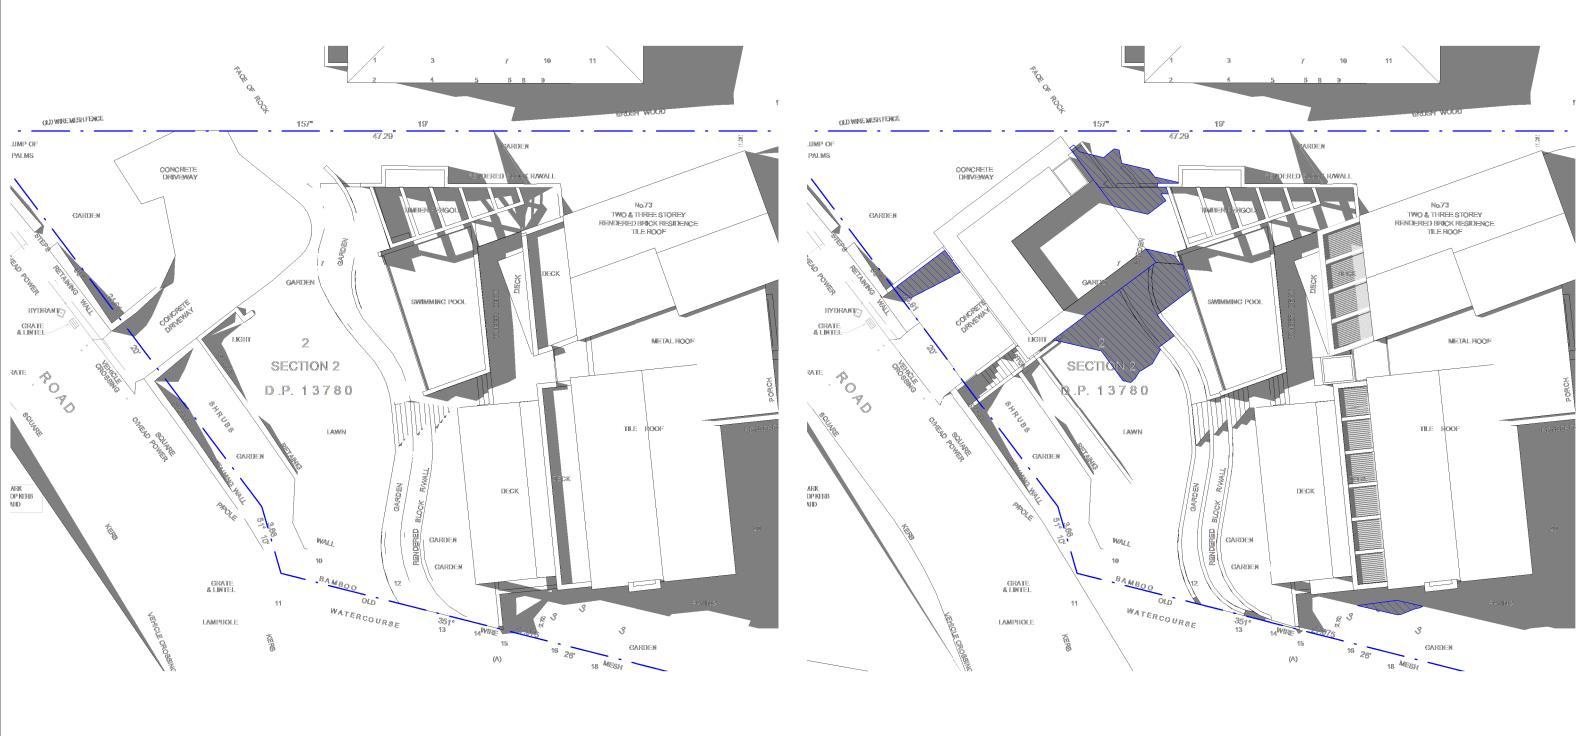

June 21 12pm - Existing

June 21 12pm - Proposed



OP

c_m

This Drawing must not be used for Construction unless signed as Approved

© Copyright - This document is and shall remain the property of C+M Studio Pty Ltd.

C+M Studio Conditions of Use: This Document may only be used for the purpose for which it was commissioned and in accordance with the terms of engagement for the commission.

Project:

Pacific House II Palm Beach

73 Pacific Road, Palm Beach

Project number 2020_112

Cameron Blanks
Drawing Number: Issue
DA-502


26-10-2020



Shadow Diagrams 1200

Scale 1:200

Drawn by: EV Checked by:

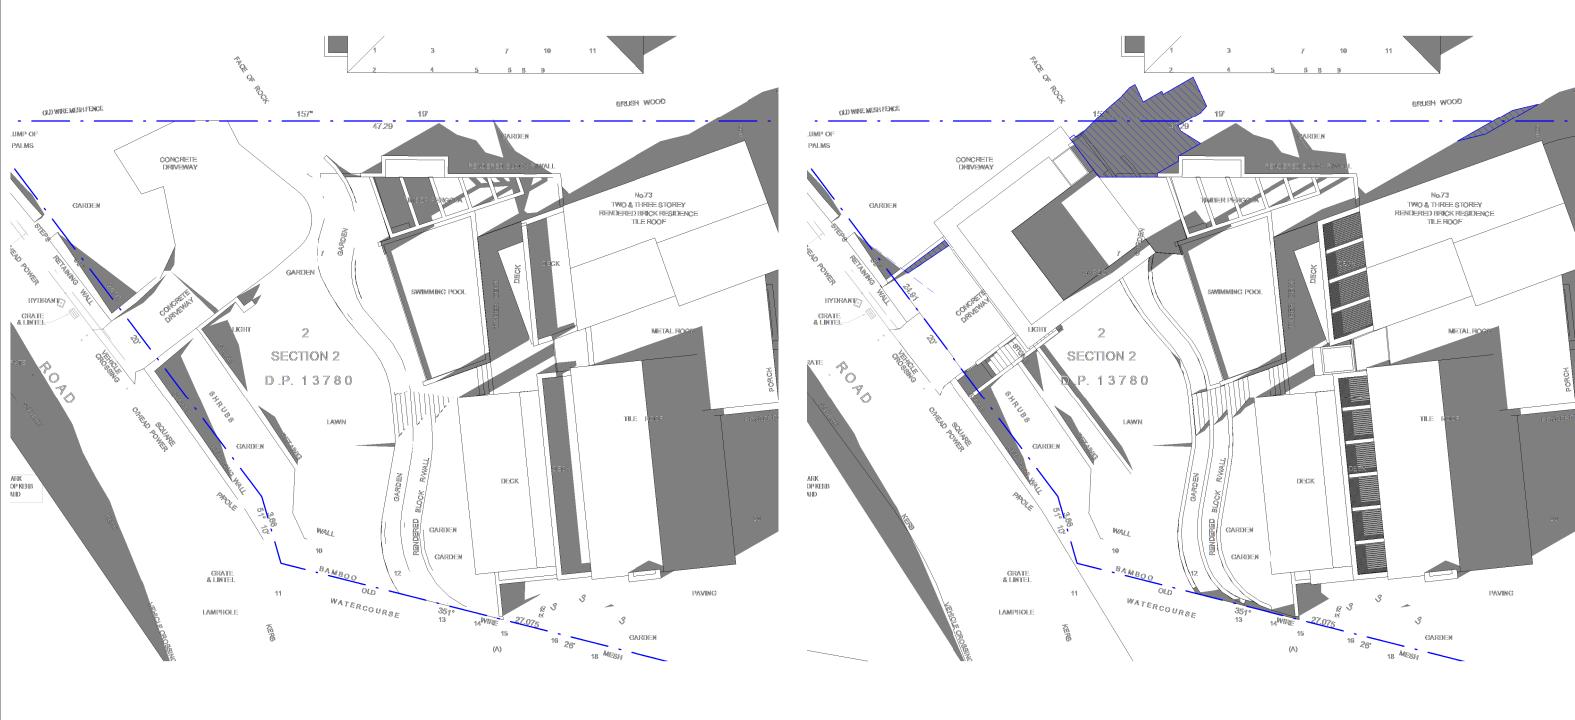

June 21 3pm - Existing

June 21 3pm - Proposed



c m

This Drawing must not be used for Construction unless signed as Approved

© Copyright - This document is and shall remain the property of C+M Studio Pty Ltd.

C+M Studio Conditions of Use: This Document may only be used for the purpose for which it was commissioned and in accordance with the terms of engagement for the commission.

Project:

Pacific House II Palm Beach

73 Pacific Road, Palm Beach

Project number 2020_112

Cameron Blanks
Drawing Number: Issue
DA-503

26-10-2020



Shadow Diagrams 1500

Scale 1:200

Drawn by: EV Checked by:





This Drawing must not be used for Construction unless signed as Approved

© Copyright - This document is and shall remain the property of C+M Studio Pty Ltd.

C+M Studio Conditions of Use: This Document may only be used for the purpose for which it was commissioned and in accordance with the terms of engagement for the commission.

Pacific House II Palm Beach

73 Pacific Road, Palm Beach

Project number 2020_112

Cameron Blanks

Drawing Number:

26-10-2020

DA-601

Date

Building Envelope

Drawing:

Drawn by:

Checked by:

