



NORTH WEST ELEVATION

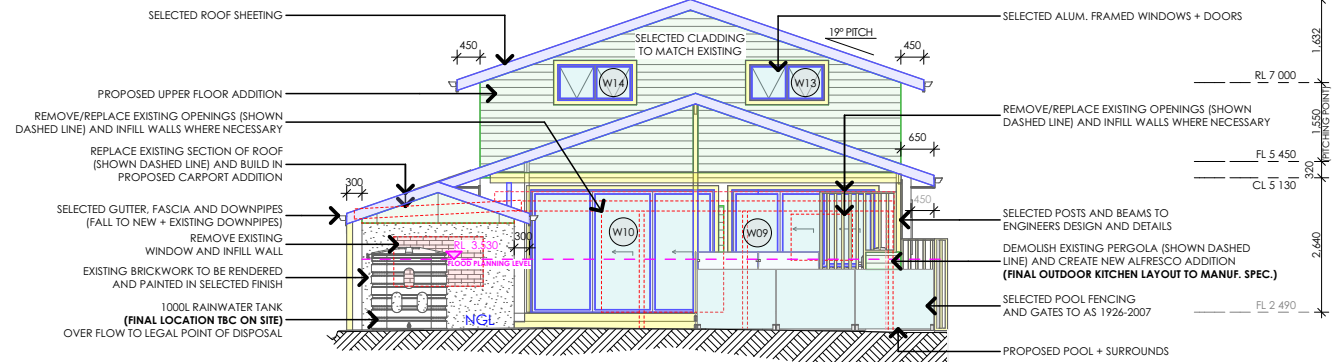

NORTH EAST ELEVATION

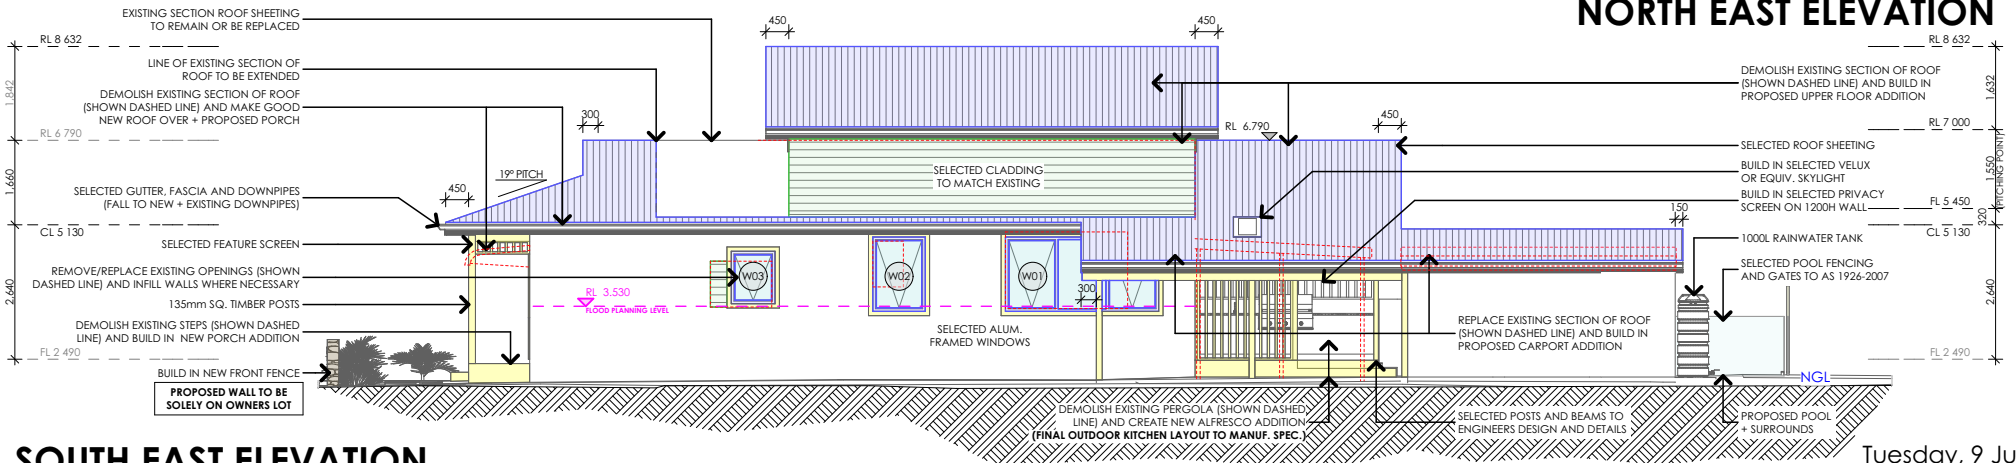

SOUTH EAST ELEVATION

Tuesday, 9 July 2019

ANY NEW CONSTRUCTION WITHIN 900mm OF THE BOUNDARY MUST HAVE A FRL OF 60/60/60 IN ACCORDANCE WITH THE BCA

ALL BUILDING MATERIALS USED OR LOCATED BELOW RL 3.53m AHD MUST BE FLOOD COMPATIBLE

DESIGN

M 0418 225 440
P 02 4380 0541
E jay.ukalovic@aapt.net.au

ARCHITECTURAL DRAFTING SERVICES

REPRODUCTION IN PART OR FULL IS PROHIBITED BY COPYRIGHT ©

PROJECT:
ALTERATIONS AND ADDITIONS INCLUDING ATTACHED CARPORT + SWIMMING POOL

CLIENT:
SHARPLES

ADDRESS:
LOT 330 DP 16719
No. 8 LIDO AVENUE, NORTH NARRABEEN

SHEET TITLE:
NOTIFICATION PLANS

SCALE:
NTS

PROJECT No:
1840

REVISION:
a

2/2