



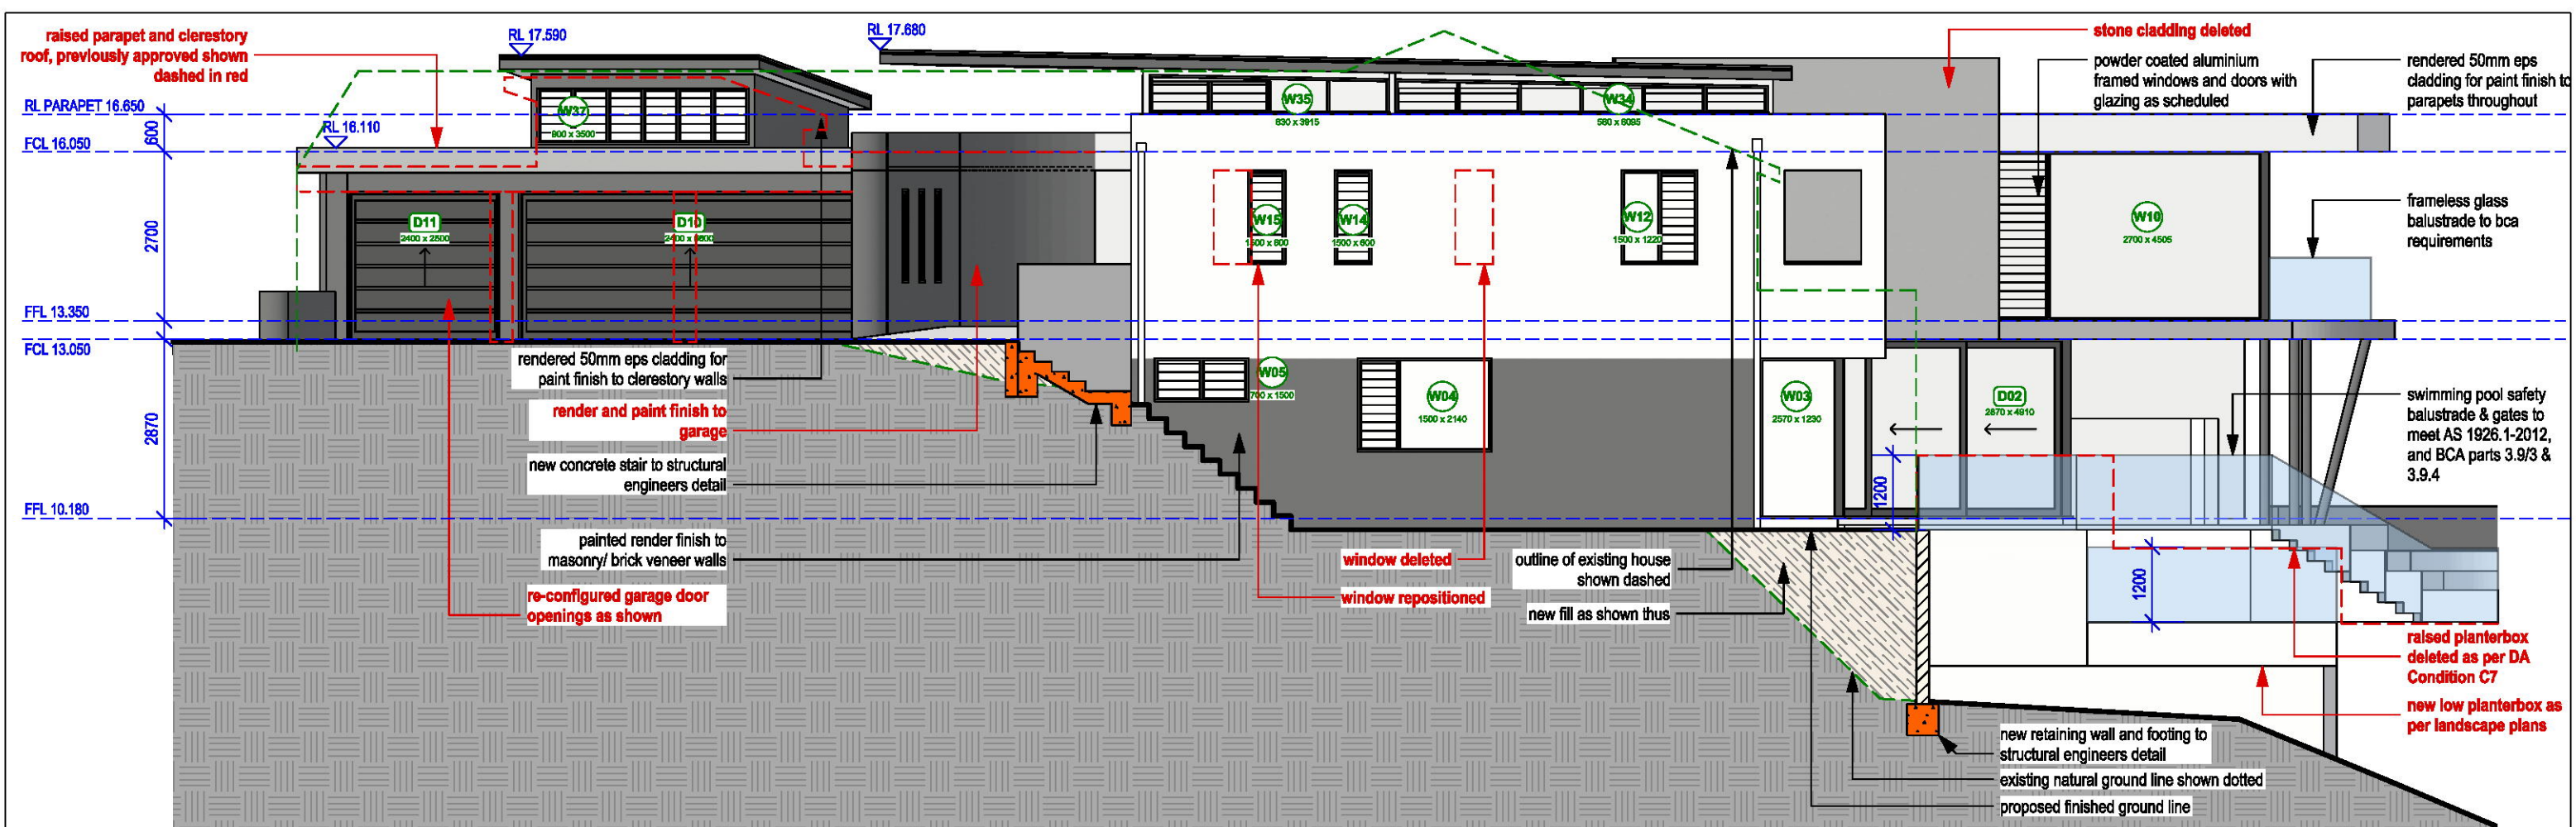

1 Northeast Elevation
Scale: 1:100

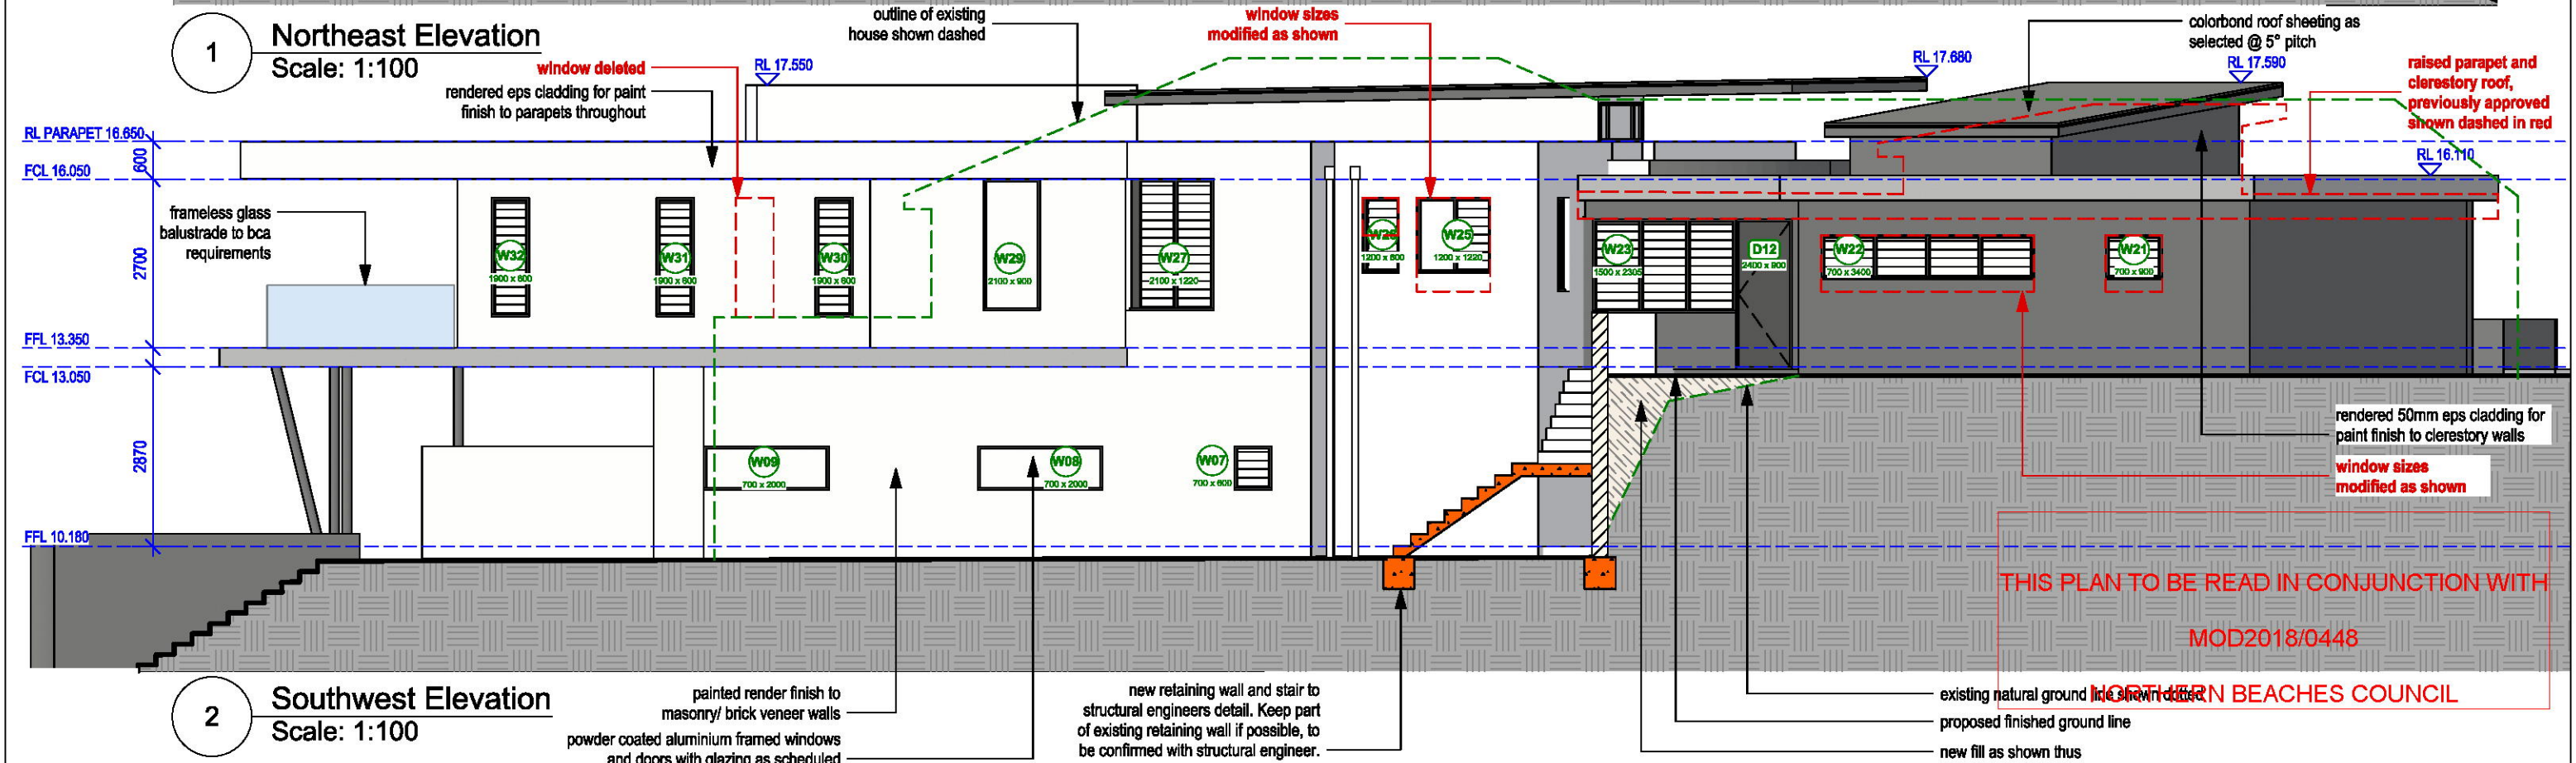


2 Southwest Elevation
Scale: 1:100

THIS PLAN TO BE READ IN CONJUNCTION WITH
MOD2018/0448
NORTHERN BEACHES COUNCIL

 CADENCE & CO DESIGN PTY LTD Suite 7, 287 Mona Vale Rd, Terrey Hills, NSW, 2085, P 94501950 E Info@cadenceandco.com.au ABN: 12 168 714 752 Copyright © CADENCE & CO DESIGN PTY LTD	REVISION: DATE: REVISION NOTE: SEC 4.55 - revisions as noted red	CLIENT: Mr & Mrs Berriman PROJECT: 3 Panima PI, NEWPORT Being LOT 6 in D.P. 563641	DRAWING: Northeast & Southwest Elevations PROJECT NO: BER 0218 ISSUE TYPE: SEC 4.55	DRAWN: MZ CHKD: ISSUE DATE: 1/8/18	SHEET NO: A05 SCALE @ A3: 1:100 REVISION:

GENERAL NOTES: ALL RL'S SHOWN ARE FINISHED LEVELS, BUILDER TO PROVIDE SET DOWNS & ALLOWANCES AS REQUIRED. ALL OPENING DIMENSIONS ARE NOMINAL, BUILDER TO CHECK SIZES ON-SITE BEFORE ORDERING WINDOW AND DOOR UNITS.

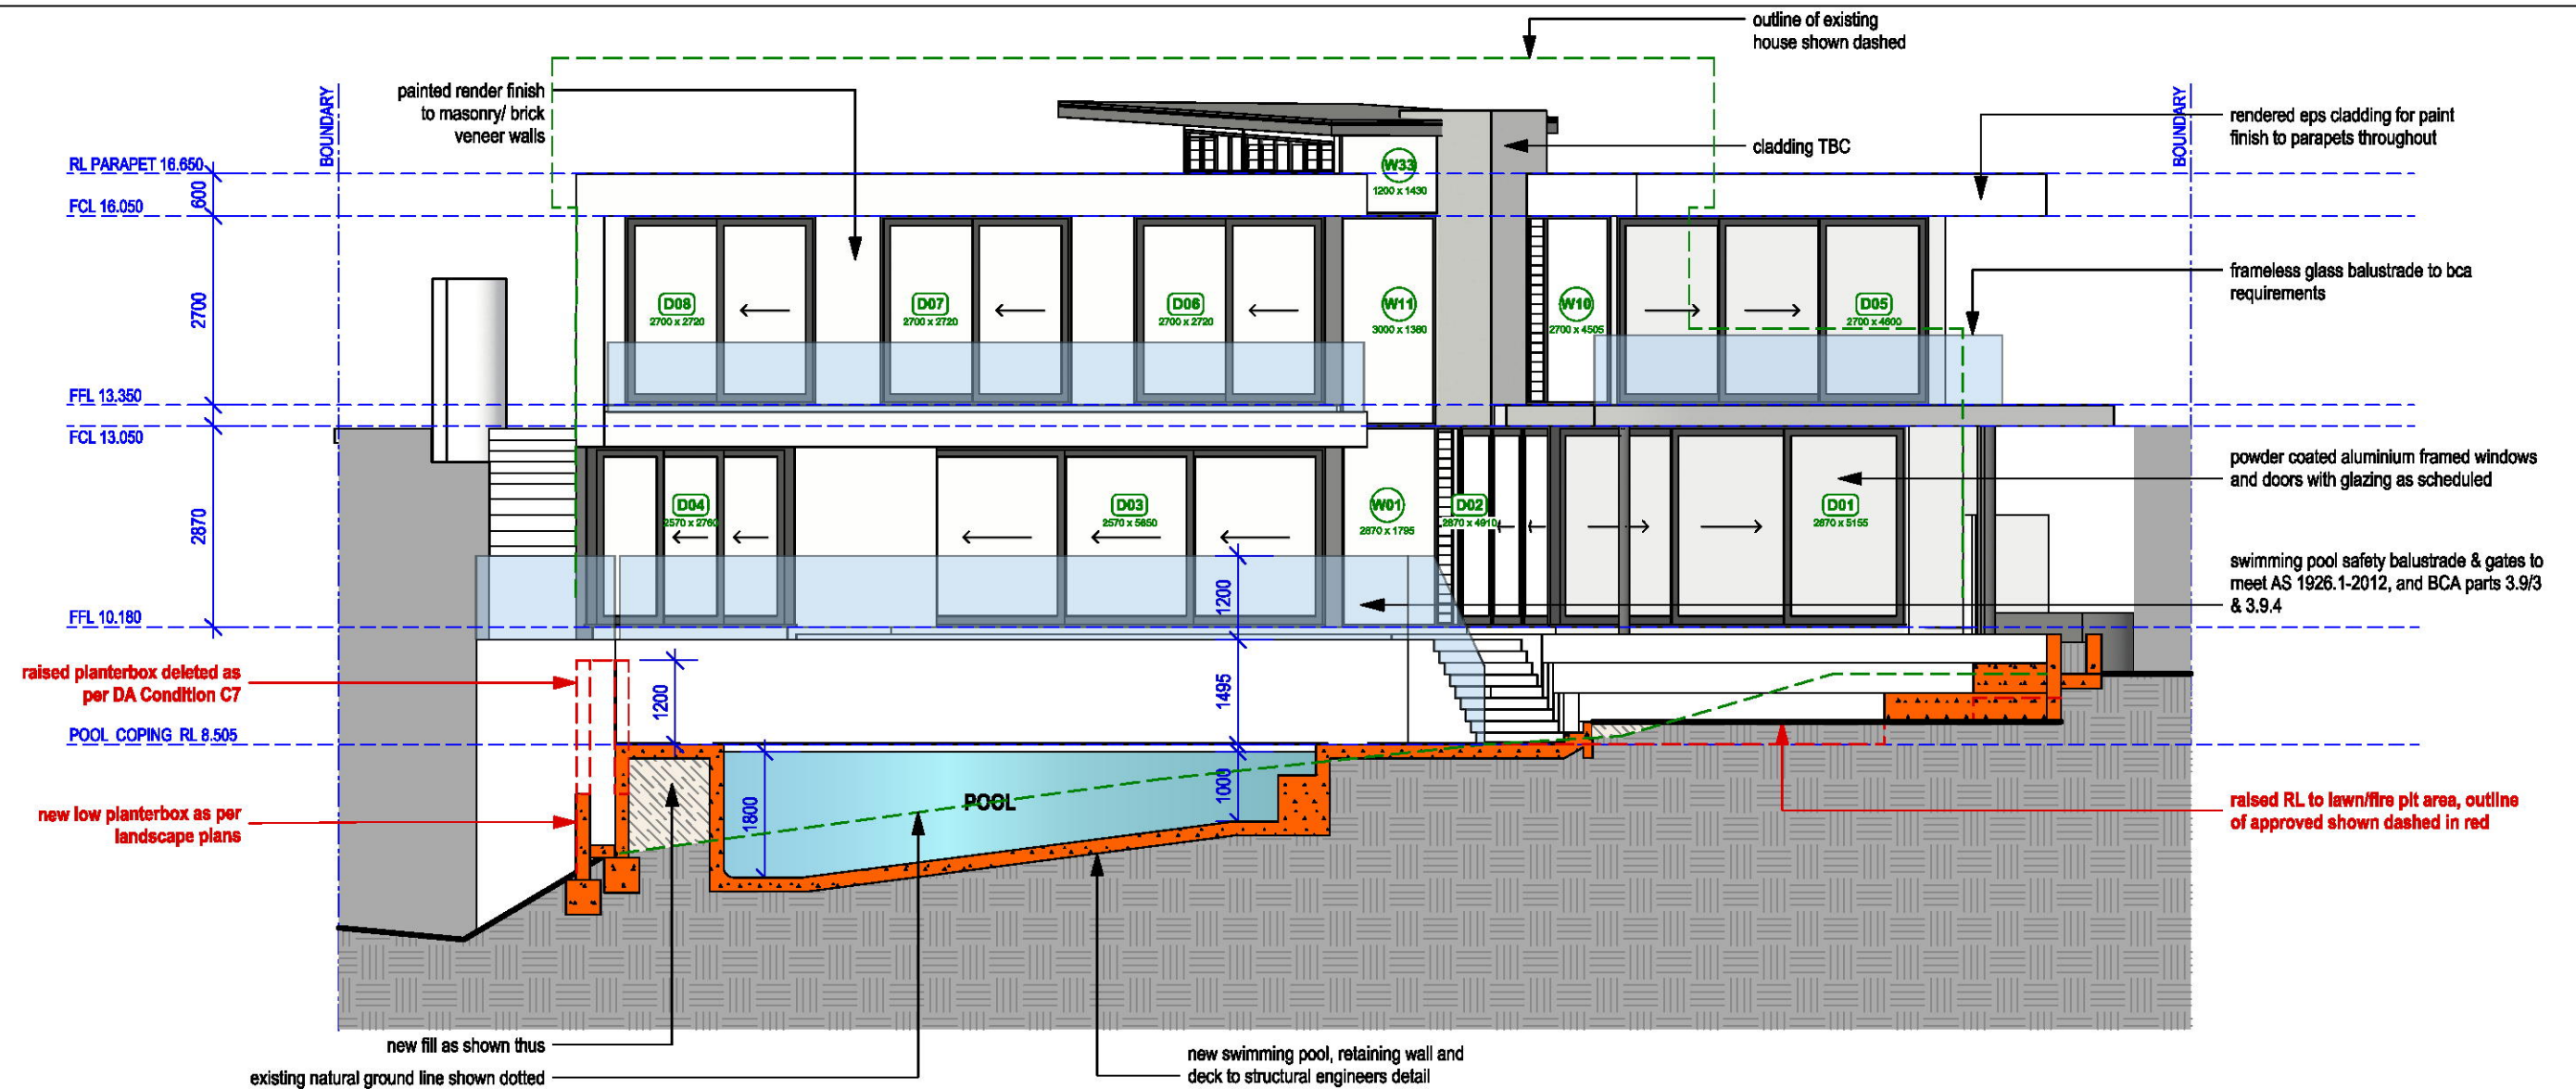

THIS PLAN TO BE READ IN CONJUNCTION WITH
MOD2018/0448
NORTHERN BEACHES COUNCIL



CADENCE & CO DESIGN
PTY LTD
Suite 7, 287 Mona Vale Rd,
Terrey Hills, NSW, 2085,
P 94501950
E info@cadenceandco.com.au
ABN: 12 168 714 752
Copyright © CADENCE & CO DESIGN PTY LTD

REVISION: DATE: REVISION NOTE:

SEC 4.55 - revisions as noted red

CLIENT:
Mr & Mrs Berriman

PROJECT:
**3 Panima PI, NEWPORT
Being LOT 6 in D.P. 563641**

DRAWING:
Northwest Elevation

PROJECT NO: **BER 0218**
ISSUE TYPE: **SEC 4.55**

DRAWN: MZ	SHEET NO: A07
CHKD:	SCALE @ A3: 1:100
ISSUE DATE: 1/8/18	REVISION:

GENERAL NOTES: ALL RL'S SHOWN ARE FINISHED LEVELS, BUILDER TO PROVIDE SET DOWNS & ALLOWANCES AS REQUIRED. ALL OPENING DIMENSIONS ARE NOMINAL, BUILDER TO CHECK SIZES ON-SITE BEFORE ORDERING WINDOW AND DOOR UNITS.