


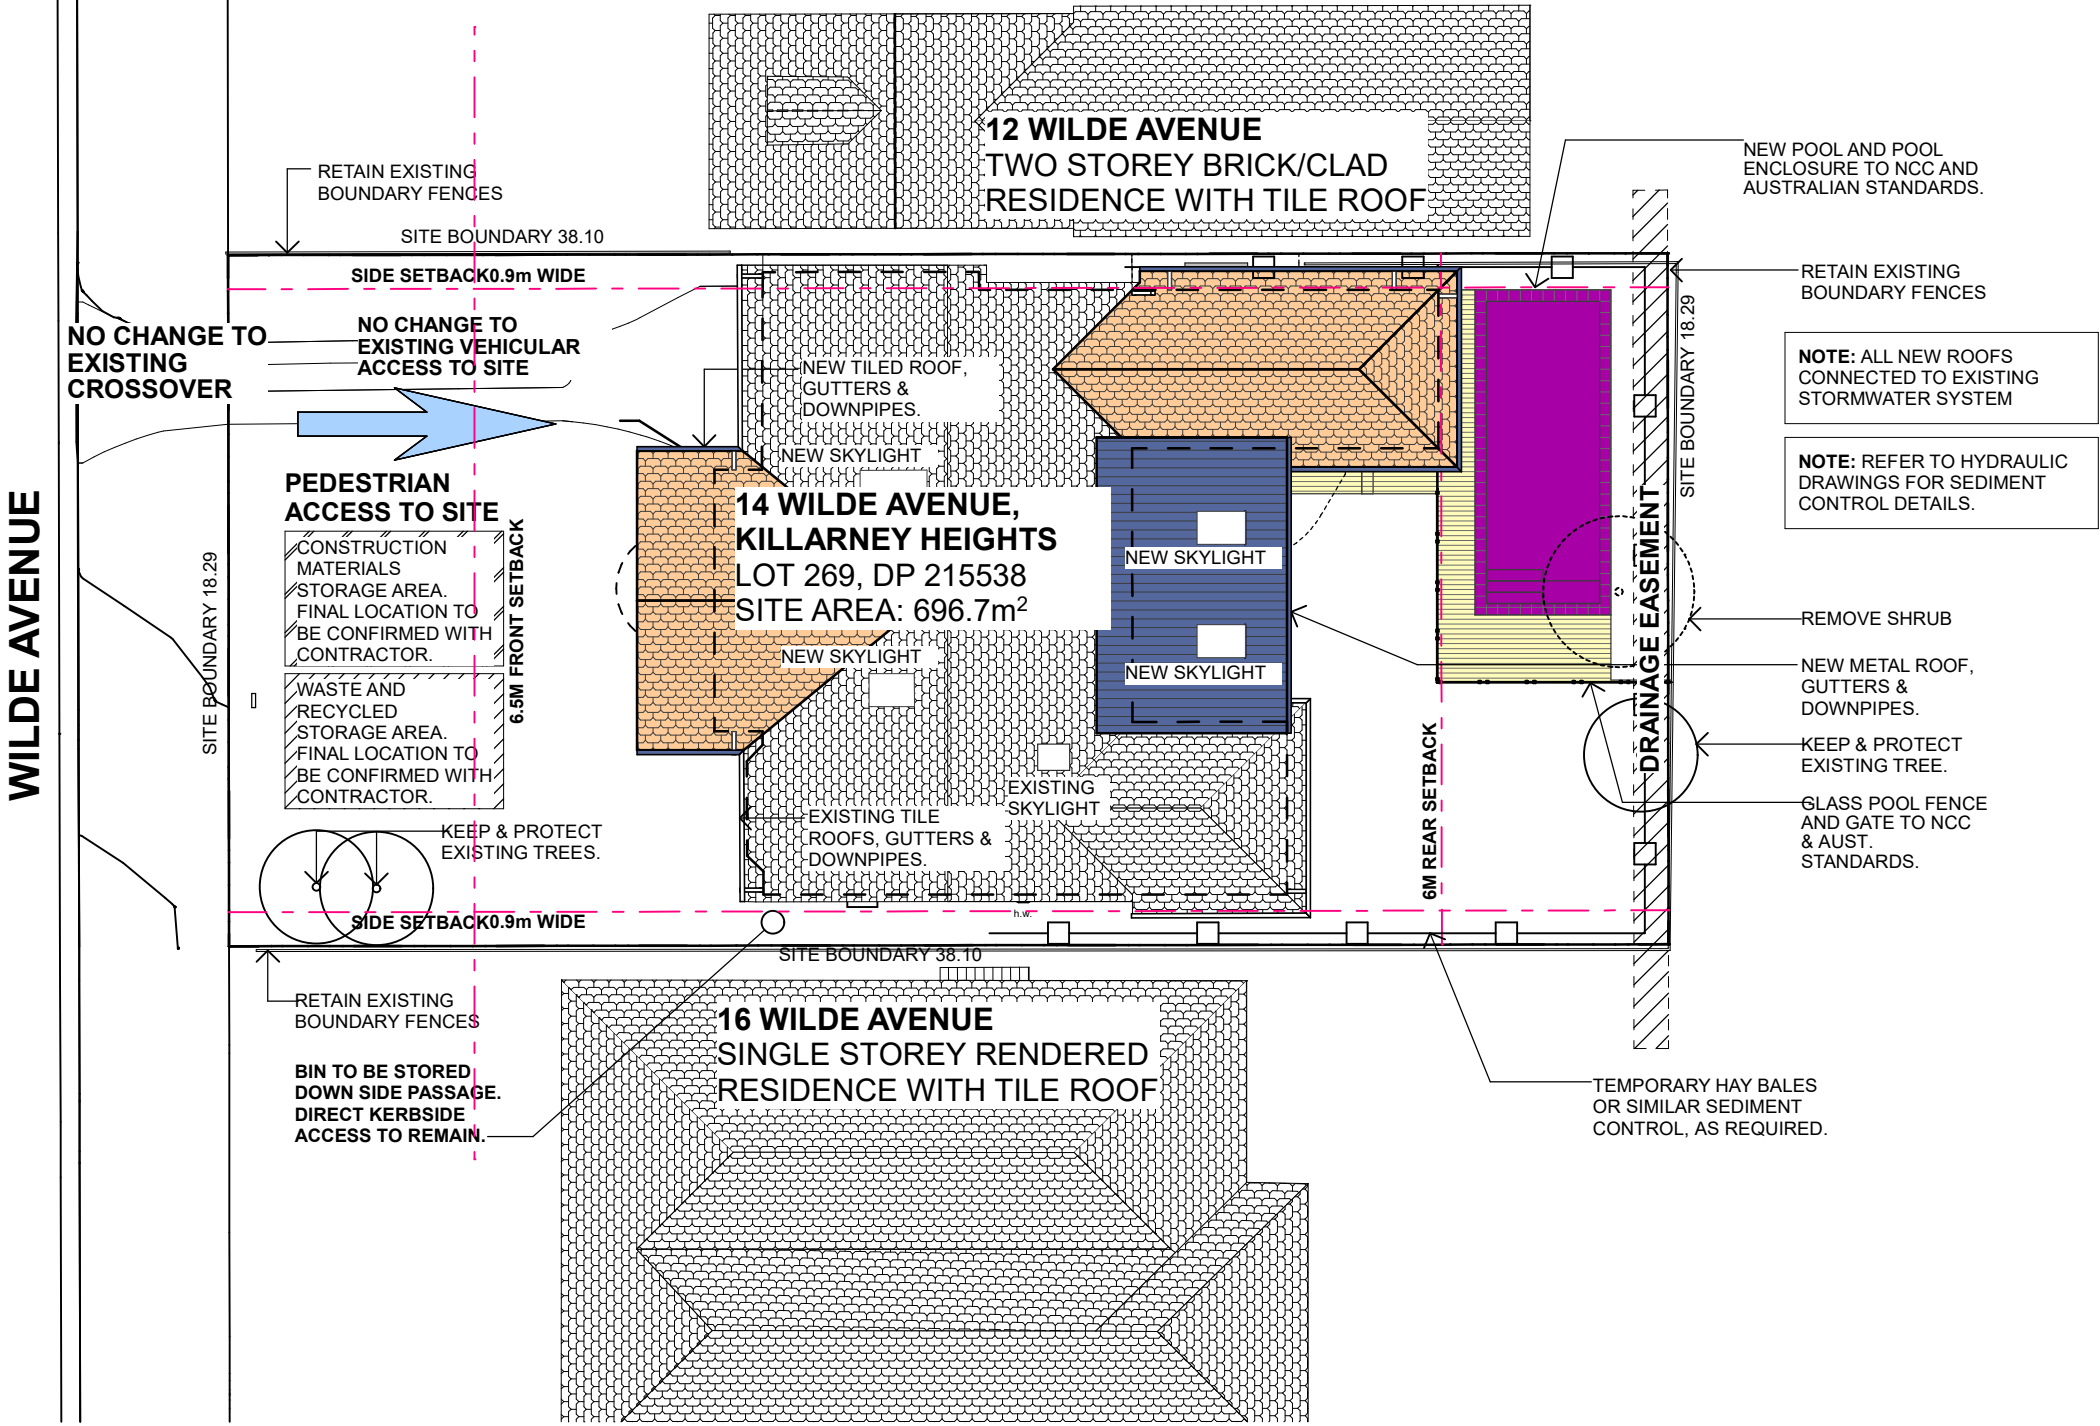


1 SITE PLAN/WASTE MANAGEMENT PLAN
Scale 1:200

DEVELOPMENT APPLICATION

CONFIDENTIAL
DOCUMENTS ARE NOT TO BE DISTRIBUTED OR SHARED
WITH OTHER PARTIES WITHOUT THE PRIOR CONSENT
OF THE ARCHITECT.

A	DEVELOPMENT APPLICATION	10/06/2020
ID	DESCRIPTION	DATE

S:\DFA\01. Projects\DFA2006-Petnehazi House\000 CURRENT FILE\DFA2006-PRELIM DA.pln

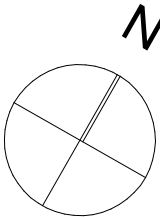

DRAGONFLY
ARCHITECTS
PTY LTD
ABN 78 158 837 962

Architect - Catherine Seeto - Reg. 8345

PO Box 51 Forestville 2087 NSW
T: 0421 846 288
E: ed@dfarch.com.au
www.dragonflyarchitects.com.au

SCALE : 1:200 @ A3
DATE PRINTED : 10/06/2020
DRAWN BY : ES, CS
CLIENT: LASZLO PETNEHAZI

The Architect retains copyright. Authority
should be requested for any reproductions.

14 WILDE AVENUE KILLARNEY
HEIGHTS NSW 2087

SITE PLAN/WASTE
MANAGEMENT PLAN


DFA2006-A03

11.320
SETBACK

(OVERALL)	1,550	2,215
(WINDOWS)	1,270	2,105
(ROOMS)	1,550	2,075
PORCH	1,550	2,075
ENTRY	1,550	2,075

(OVERALL)	7,850
(WINDOWS)	3,210
(ROOMS)	1,575
BED 4	4,500
BATH 3	1,555

12 WILDE AVENUE

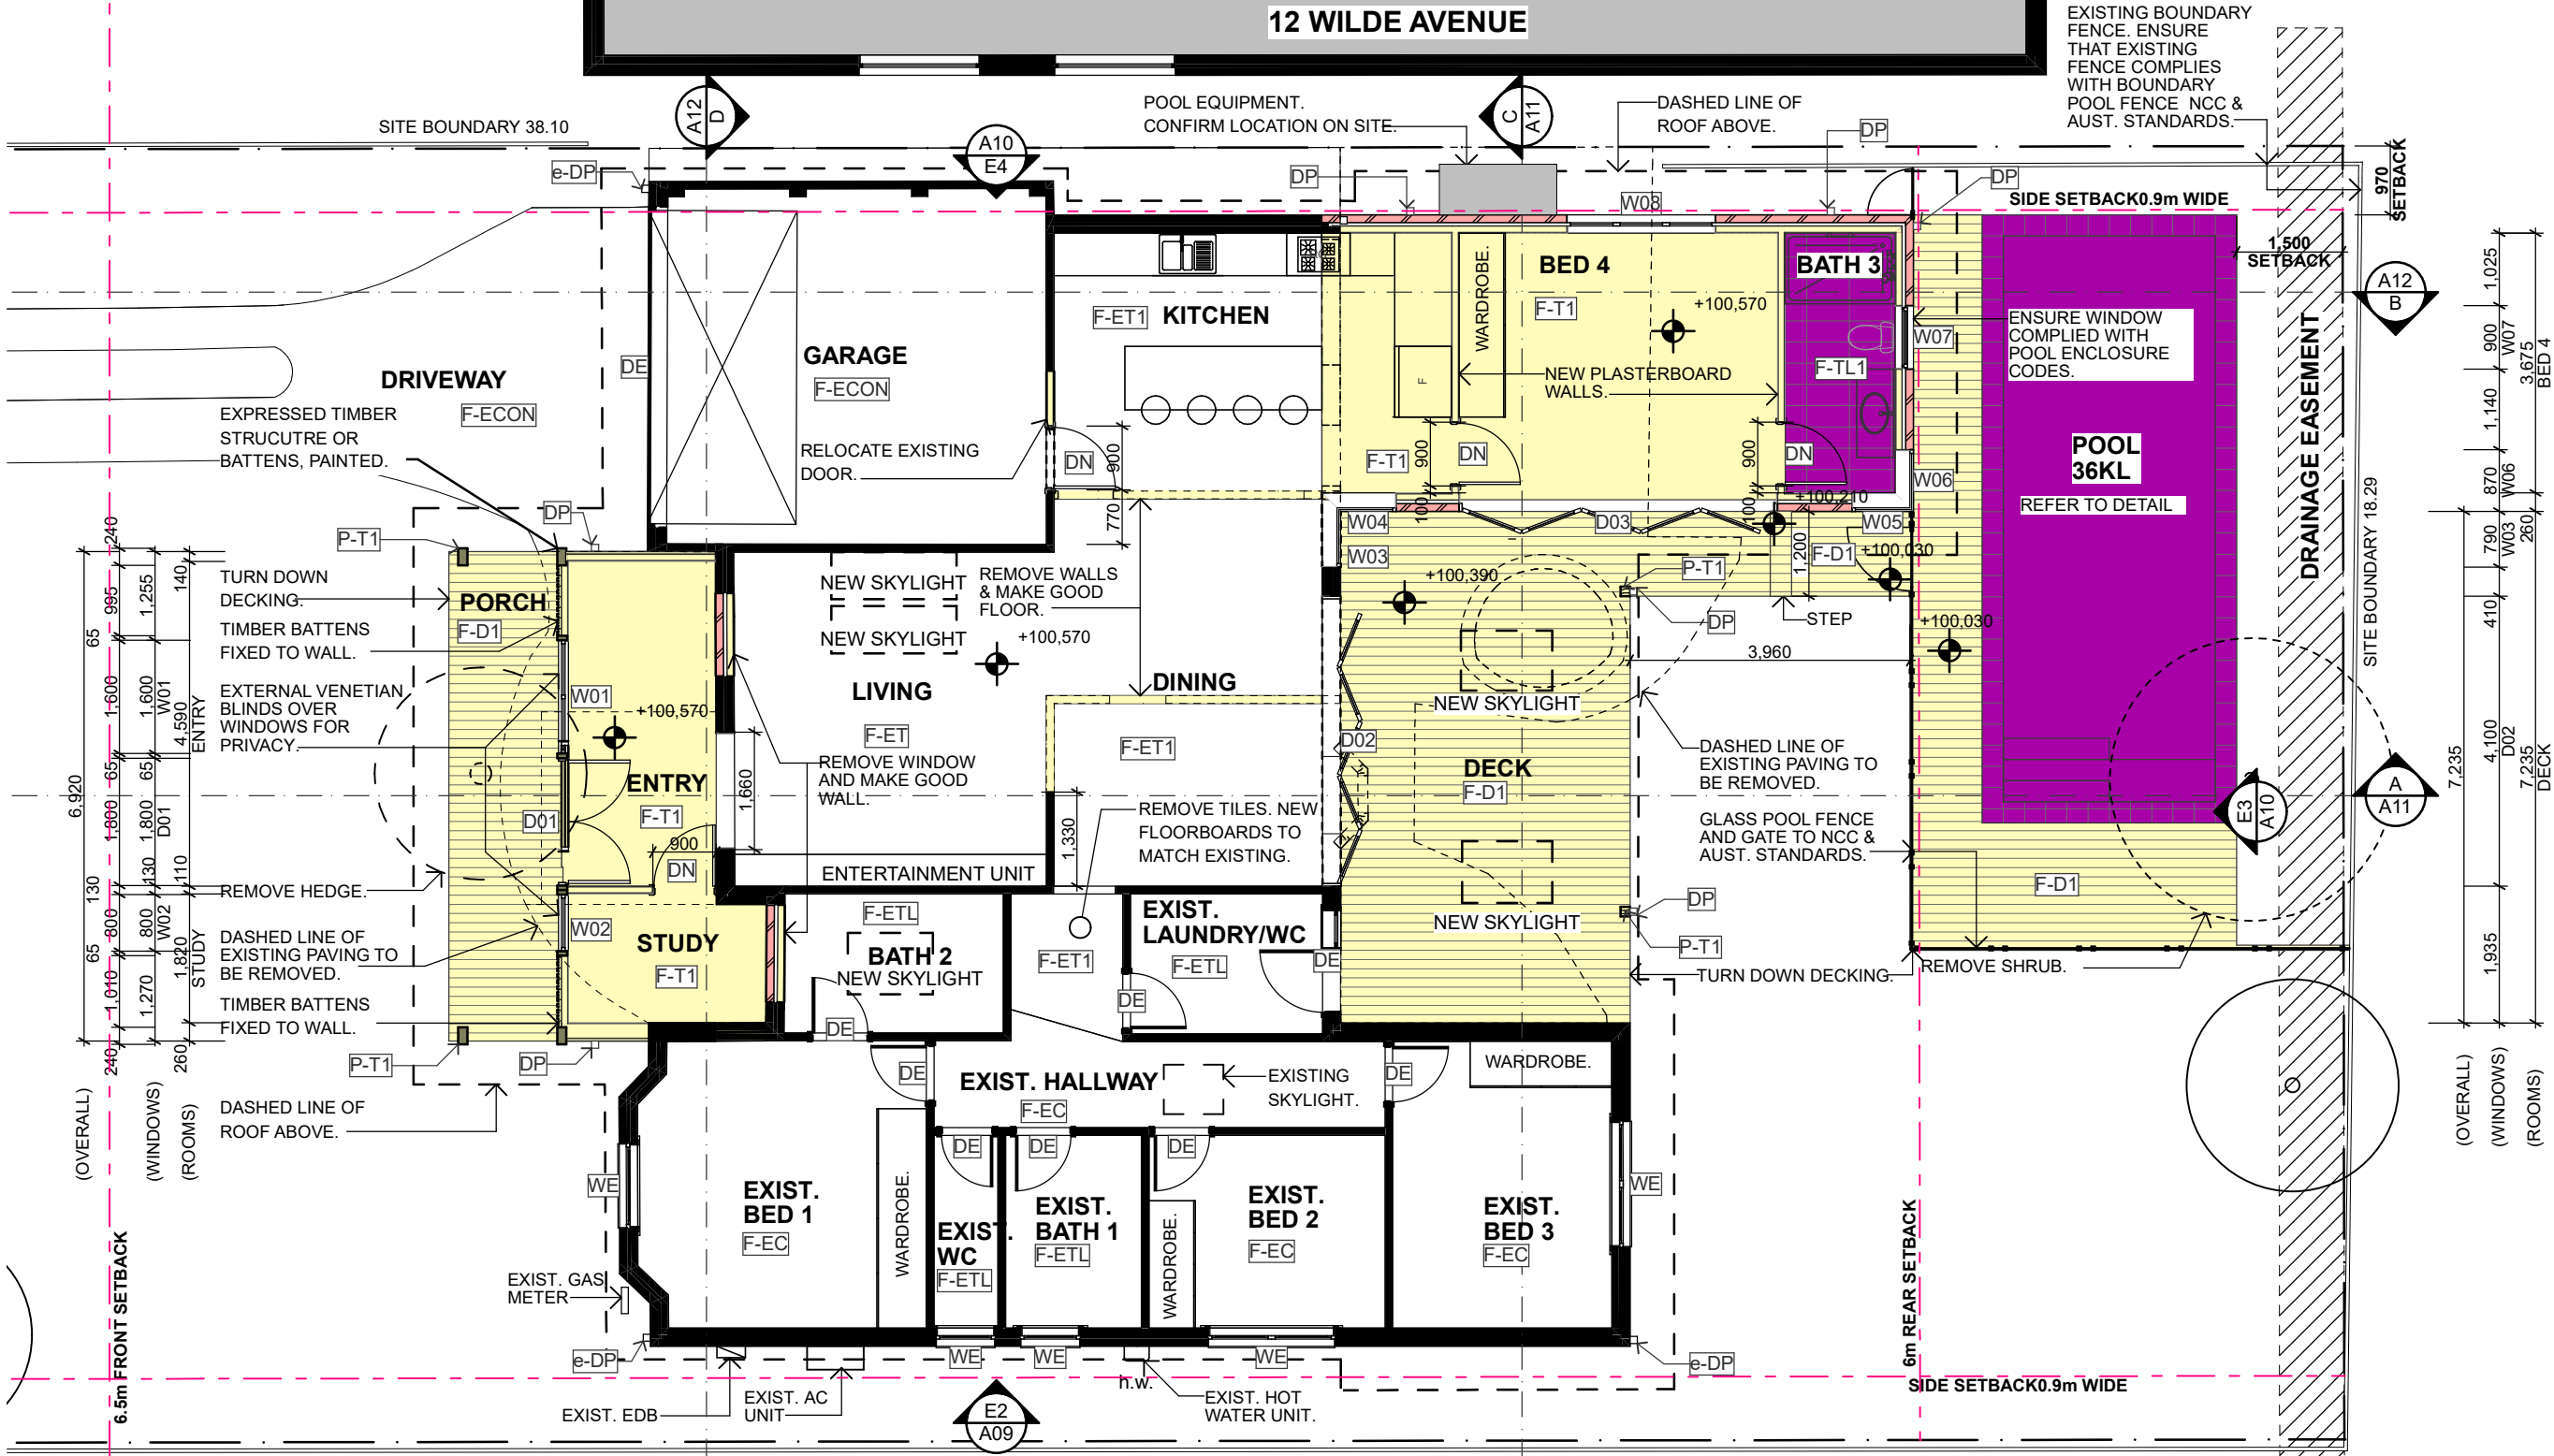

(OVERALL)	1,550	2,940
(WINDOWS)	1,270	2,830
(ROOMS)	1,550	2,800
PORCH	1,550	2,800
STUDY	1,550	2,800

(OVERALL)	7,850
(WINDOWS)	3,210
(ROOMS)	1,575
BED 4	4,500
BATH 3	1,555

THIS PLAN IS TO BE READ IN CONJUNCTION WITH THE CONDITIONS OF DEVELOPMENT CONSENT

DA2020/0733

14 WILDE AVENUE KILLARNEY HEIGHTS NSW 2087

GROUND FLOOR

DFA2006-A07

Architect - Catherine Seeto - Reg. 8345
PO Box 51 Forresville 2087 NSW
T: 0421 846 288
E: ed@dragonflyarchitects.com.au
www.dragonflyarchitects.com.au

SCALE: 1:100
DATE PRINTED: 10/06/2020
DRAWN BY: ES, CS
CLIENT: LASZLO PETENHAI

The Architect retains copyright. Authority should be requested for any reproductions.

DEVELOPMENT APPLICATION

CONFIDENTIAL

DOCUMENTS ARE NOT TO BE DISTRIBUTED OR SHARED WITH OTHER PARTIES WITHOUT THE PRIOR CONSENT OF THE ARCHITECT.

10/06/2020

DATE

DRAGONFLY ARCHITECTS

PTY LTD

ABN 78 158 837 962

Architect - Catherine Seeto - Reg. 8345
PO Box 51 Forresville 2087 NSW
T: 0421 846 288
E: ed@dragonflyarchitects.com.au
www.dragonflyarchitects.com.au

SCALE: 1:100
DATE PRINTED: 10/06/2020
DRAWN BY: ES, CS
CLIENT: LASZLO PETENHAI

The Architect retains copyright. Authority should be requested for any reproductions.

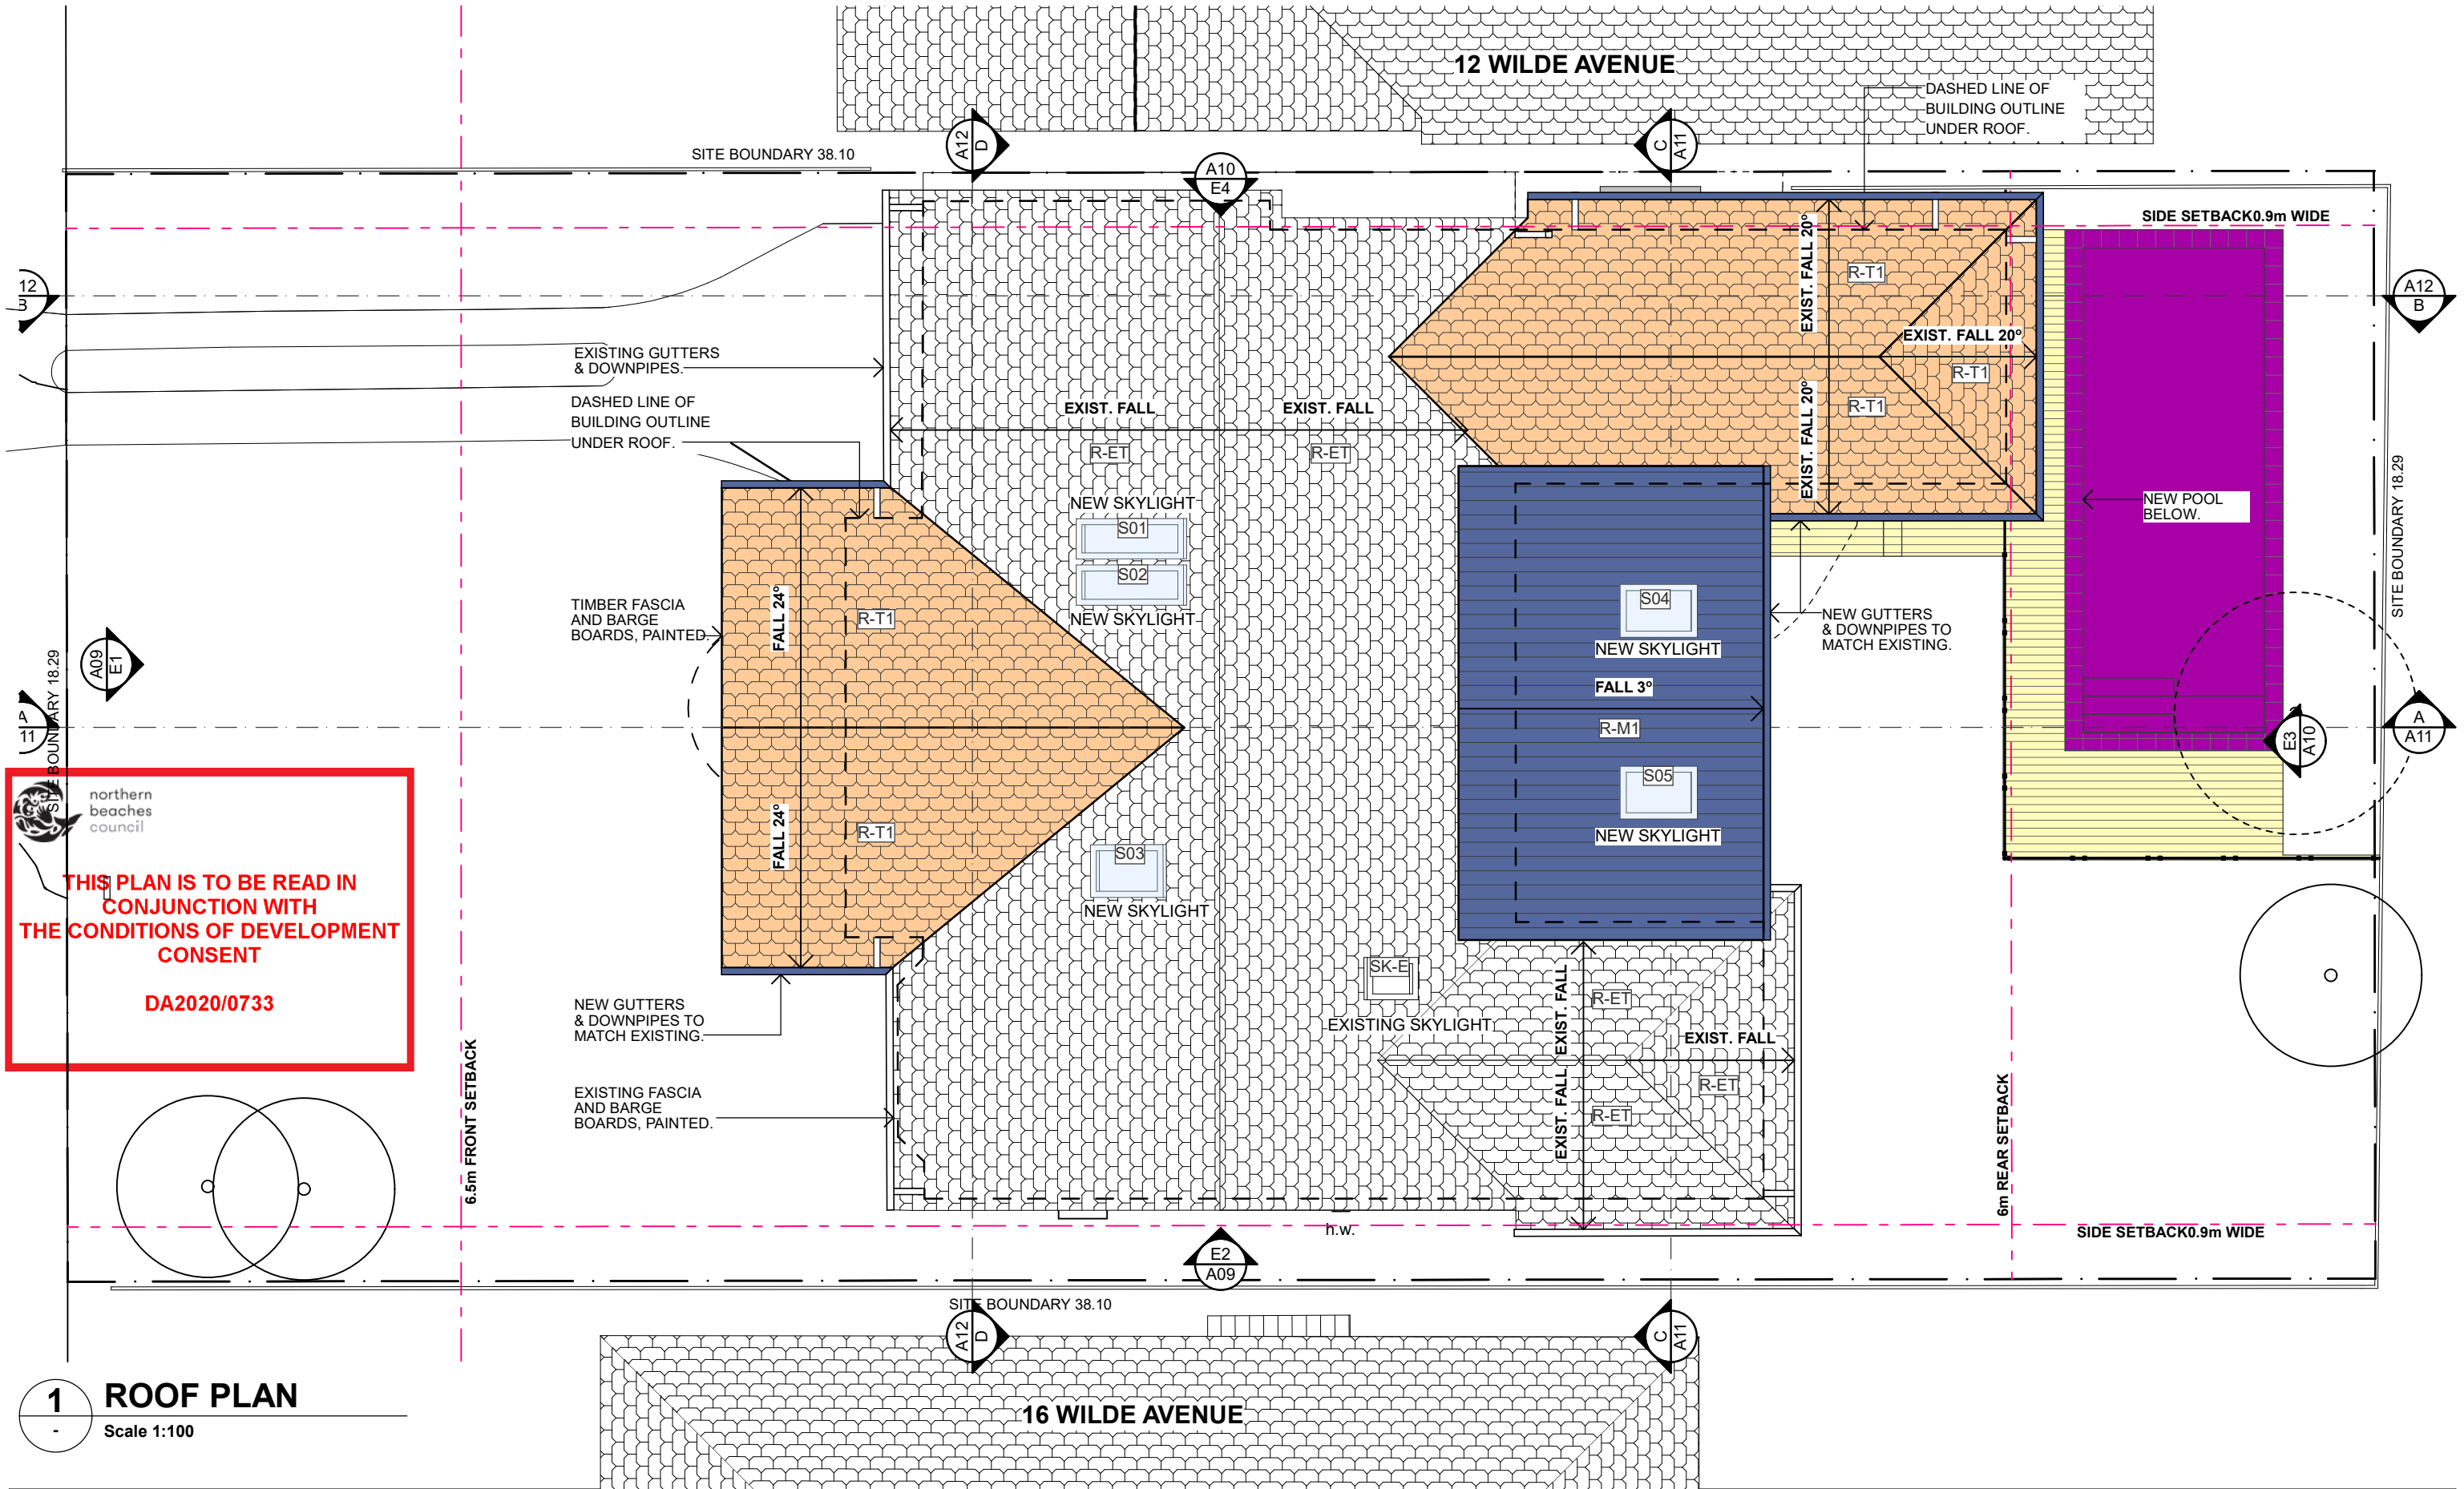



A	DEVELOPMENT APPLICATION	10/06/2020
ID	DESCRIPTION	DATE

DEVELOPMENT APPLICATION

CONFIDENTIAL

DOCUMENTS ARE NOT TO BE DISTRIBUTED OR SHARED
WITH OTHER PARTIES WITHOUT THE PRIOR CONSENT
OF THE ARCHITECT.

S:\DFA\01. Projects\DFA2006-Petnehazi House\000 CURRENT FILE\DFA2006-PRELIM DA.pln

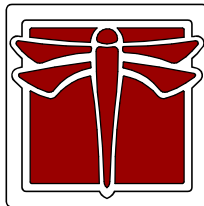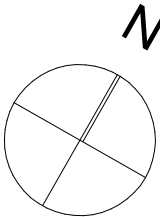

DRAGONFLY
ARCHITECTS
PTY LTD
ABN 78 158 837 962

Architect - Catherine Seeto - Reg. 8345
PO Box 51, Forestville 2087 NSW
T: 0421 846 288
E: ed@dfarch.com.au
www.dragonflyarchitects.com.au
SCALE: 1:100 @ A3
DATE PRINTED: 10/06/2020
DRAWN BY: ES, CS
CLIENT: LASZLO PETNEHAZI

The Architect retains copyright. Authority
should be requested for any reproductions.

14 WILDE AVENUE KILLARNEY
HEIGHTS NSW 2087

ROOF PLAN

DFA2006-A08




S:\DFA\01. Projects\DFA2006-Petnehazi House\000 CURRENT FILE\DFA2006-PRELIM DA.pln



DFA2006-A09


THIS PLAN IS TO BE READ IN
CONJUNCTION WITH
THE CONDITIONS OF DEVELOPMENT
CONSENT

DA2020/0733

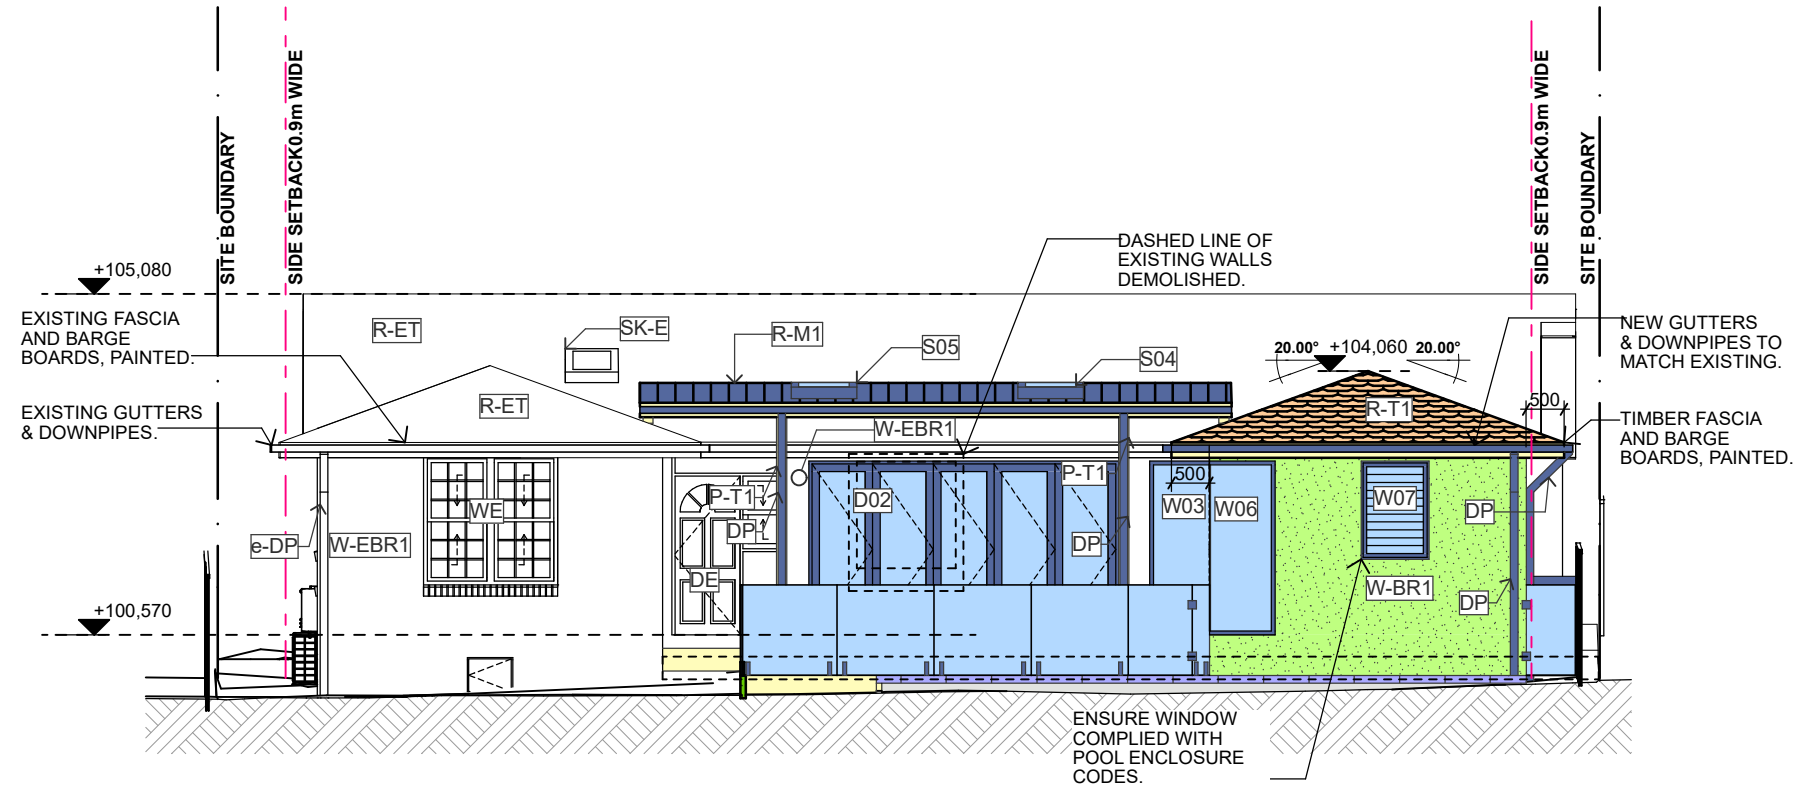

1 ELEVATION E3 (EAST)

Scale 1:100

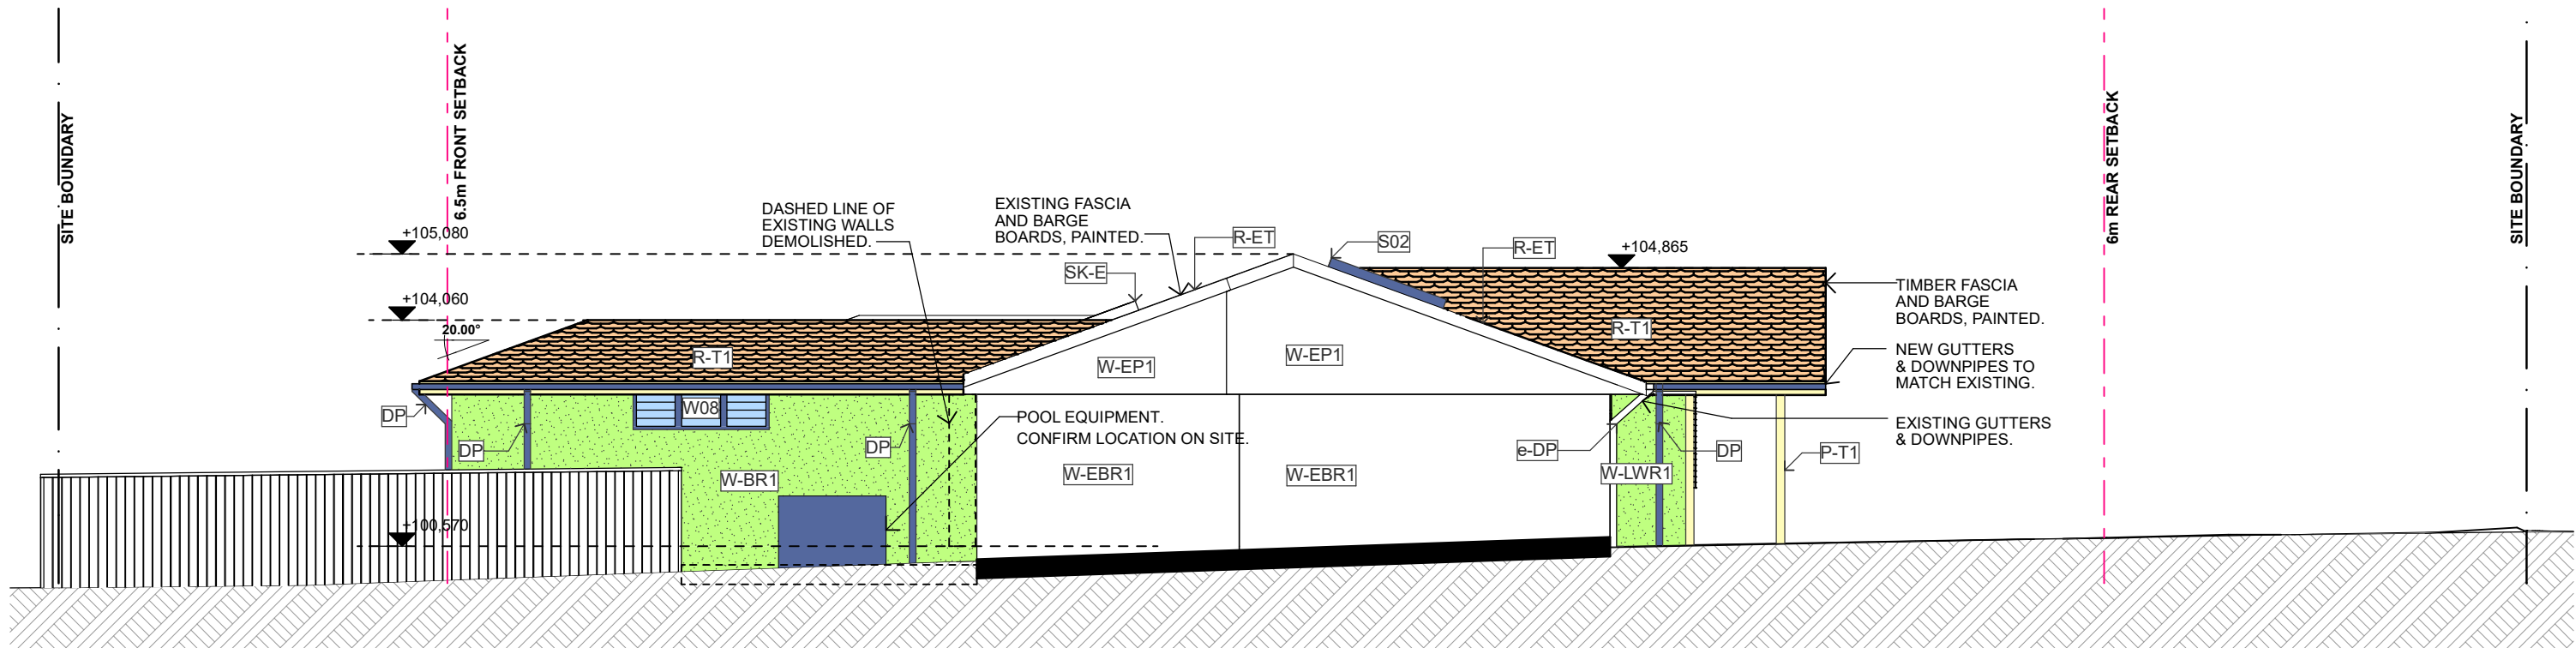

2 ELEVATION E4 (NORTH)

Scale 1:100

DEVELOPMENT APPLICATION

CONFIDENTIAL
DOCUMENTS ARE NOT TO BE DISTRIBUTED OR SHARED
WITH OTHER PARTIES WITHOUT THE PRIOR CONSENT
OF THE ARCHITECT.



DRAGONFLY
ARCHITECTS
PTY LTD
ABN 78 158 837 962

Architect - Catherine Seeto - Reg. 8345

PO Box 51 Forestville 2087 NSW
T: 0421 846 288
E: ed@dfarch.com.au

www.dragonflyarchitects.com.au

SCALE: 1:100 @ A3
DATE PRINTED: 10/06/2020
DRAWN BY: ES, CS
CLIENT: LASZLO PETNEHAZI


The Architect retains copyright. Authority
should be requested for any reproductions.

14 WILDE AVENUE KILLARNEY
HEIGHTS NSW 2087

ELEVATION E3 & E4


DFA2006-A10

A	DEVELOPMENT APPLICATION	10/06/2020
ID	DESCRIPTION	DATE

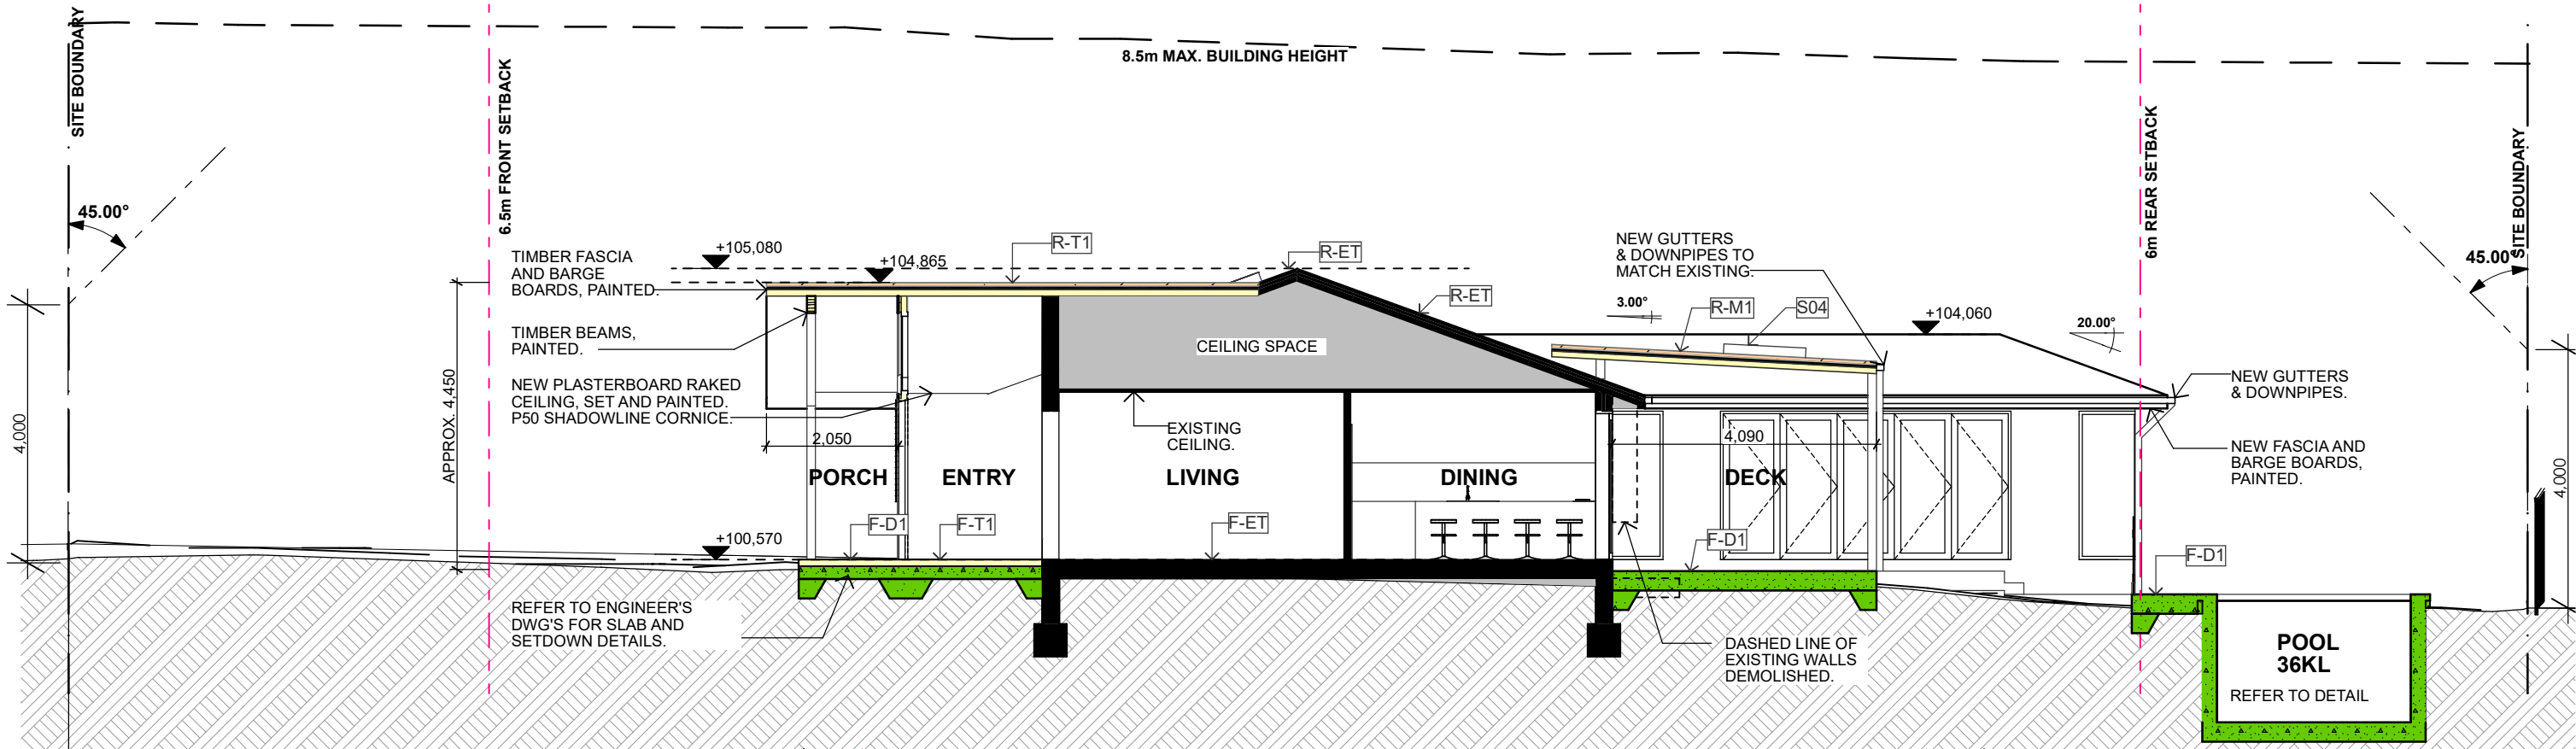

1 SECTION A
Scale 1:100

THIS PLAN IS TO BE READ IN CONJUNCTION WITH THE CONDITIONS OF DEVELOPMENT CONSENT
DA2020/0733

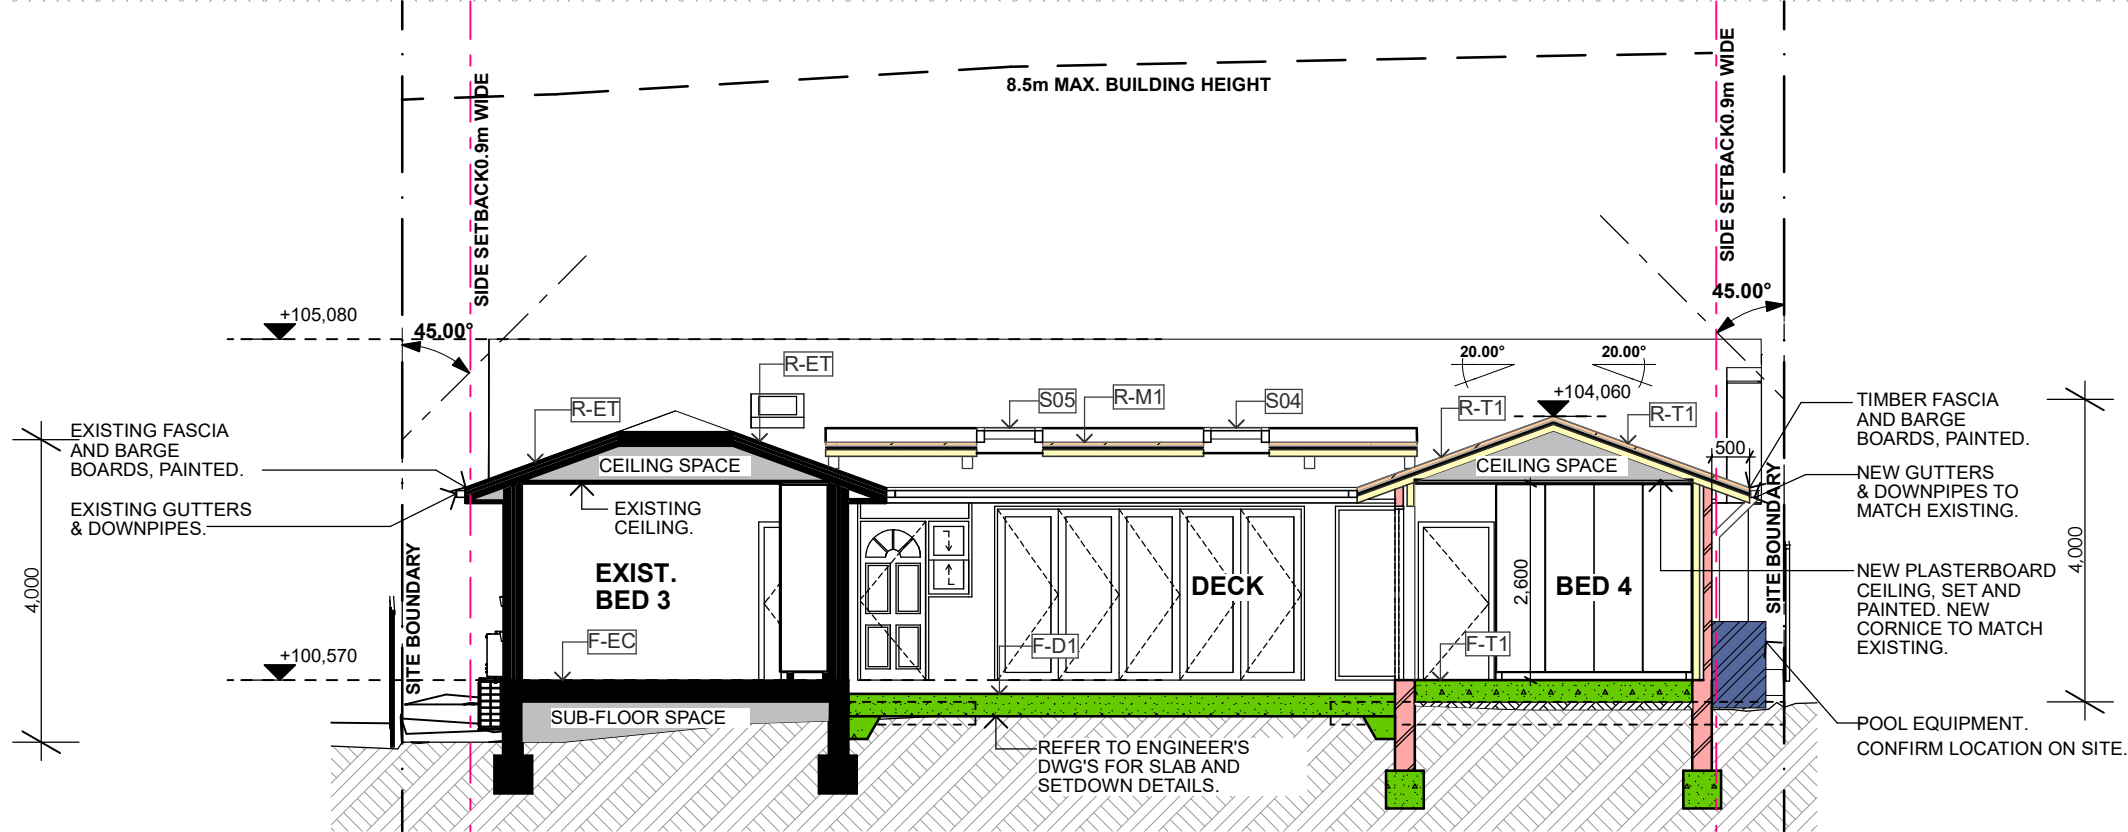


2 SECTION C
Scale 1:100

A	DEVELOPMENT APPLICATION	10/06/2020
ID	DESCRIPTION	DATE

DEVELOPMENT APPLICATION
CONFIDENTIAL
DOCUMENTS ARE NOT TO BE DISTRIBUTED OR SHARED
WITH OTHER PARTIES WITHOUT THE PRIOR CONSENT
OF THE ARCHITECT.

S:\DFA\01. Projects\DFA2006-Petnehazi House\000 CURRENT FILE\DFA2006-PRELIM DA.pln

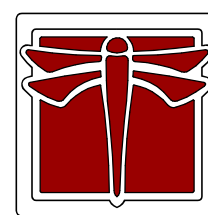


DRAGONFLY ARCHITECTS
PTY LTD
ABN 78 158 837 962


Architect - Catherine Seeto - Reg. 8345
PO Box 51 Forestville 2087 NSW
T: 0421 846 288
E: ed@dfarch.com.au
www.dragonflyarchitects.com.au
SCALE: 1:100 @ A3
DATE PRINTED: 10/06/2020
DRAWN BY: ES, CS
CLIENT: LASZLO PETNEHAZI
© The Architect retains copyright. Authority should be requested for any reproductions.

14 WILDE AVENUE KILLARNEY HEIGHTS NSW 2087
SECTION A & C
DFA2006-A11

S:\DFA\01. Projects\DFA2006-Petnehazi House\000 CURRENT FILE\DFA2006-PRELIM DA.pln

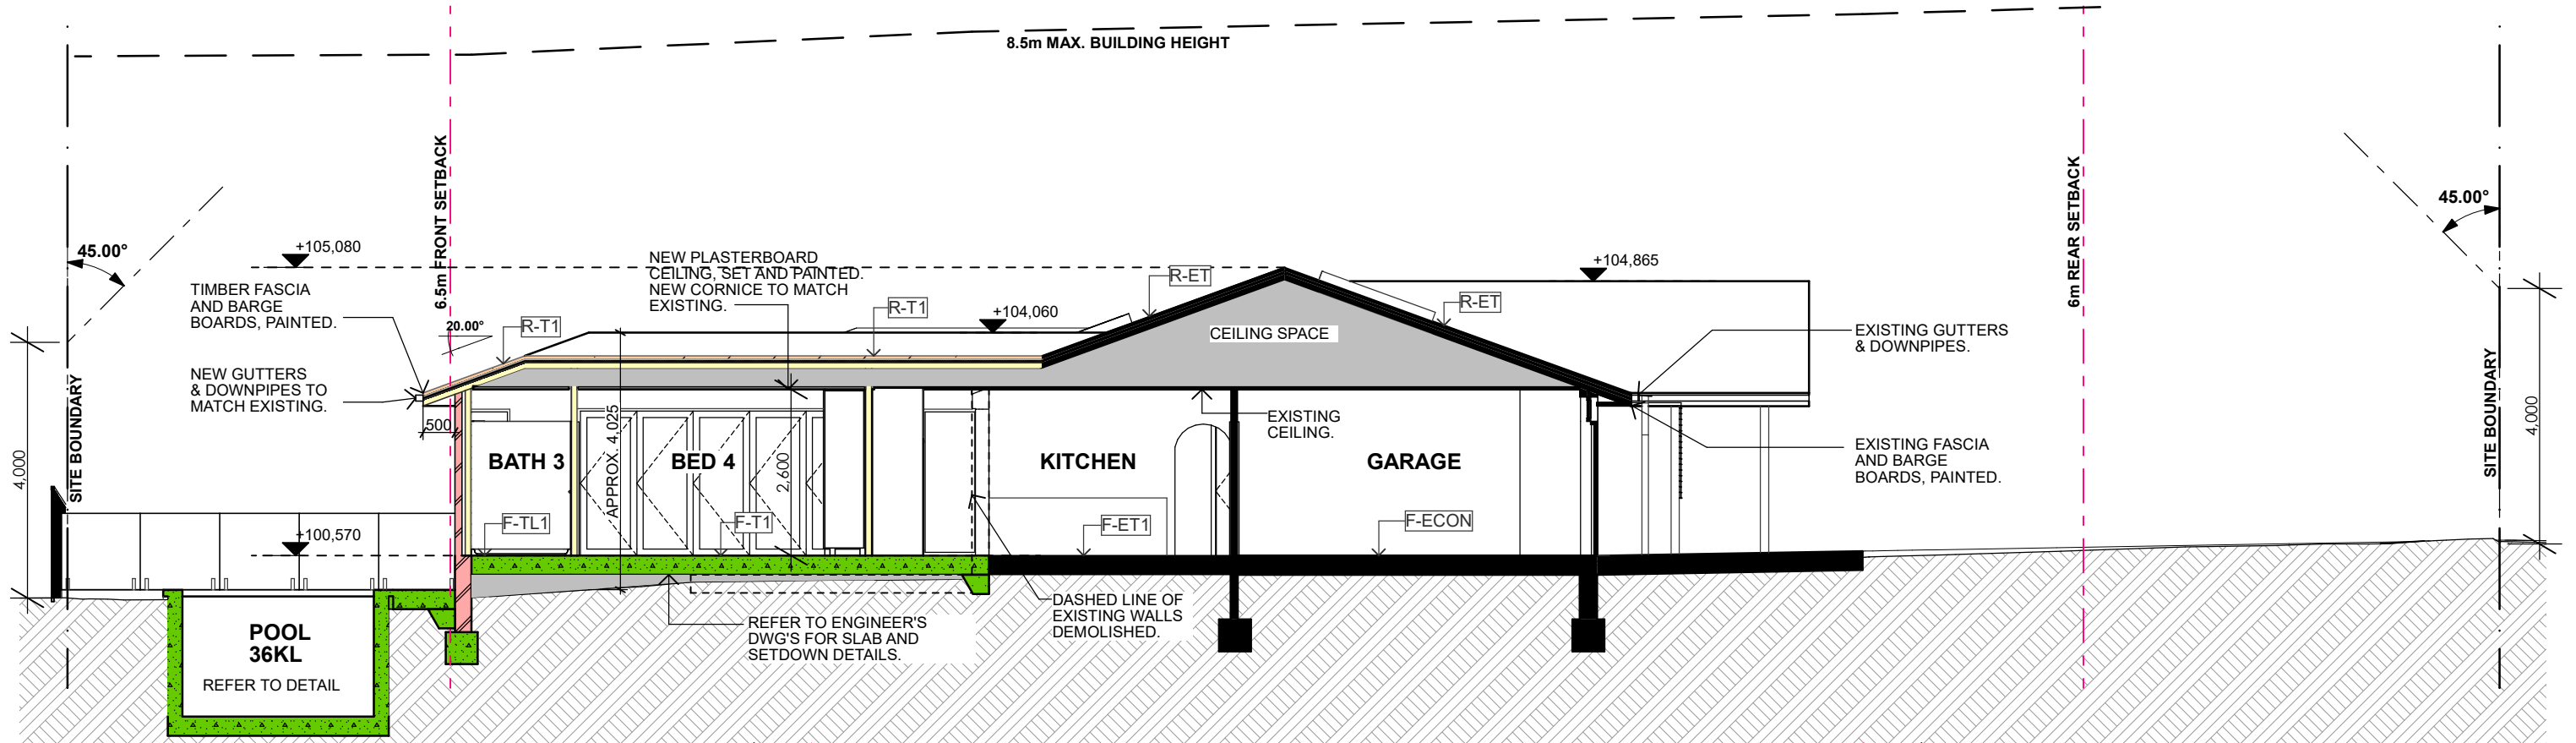

1 SECTION B
Scale 1:100

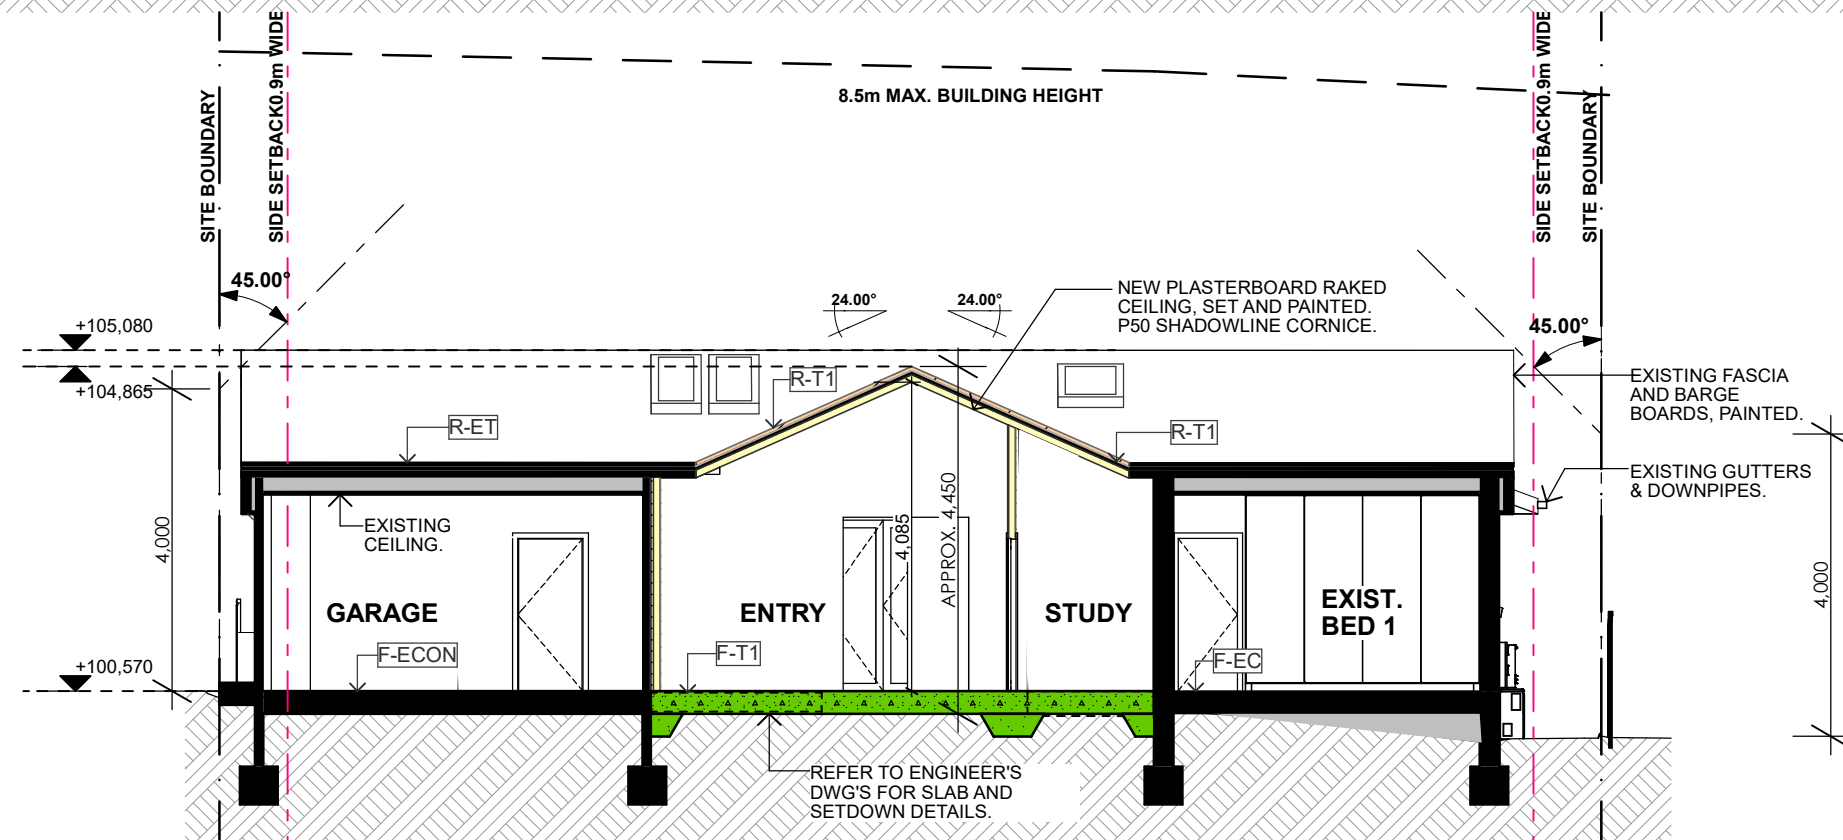

2 SECTION D
Scale 1:100


 northern
beaches
council

**THIS PLAN IS TO BE READ IN
CONJUNCTION WITH
THE CONDITIONS OF DEVELOPMENT
CONSENT**

DA2020/0733

DEVELOPMENT APPLICATION

CONFIDENTIAL
DOCUMENTS ARE NOT TO BE DISTRIBUTED OR SHARED
WITH OTHER PARTIES WITHOUT THE PRIOR CONSENT
OF THE ARCHITECT.

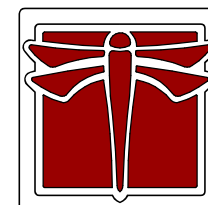

**DRAGONFLY
ARCHITECTS**
PTY LTD
ABN 78 158 837 962

Architect - Catherine Seeto - Reg. 8345

PO Box 51, Forestville 2087 NSW
T: 0421 846 288
E: ed@dfarch.com.au
www.dragonflyarchitects.com.au

SCALE: 1:100 @ A3
DATE PRINTED: 10/06/2020
DRAWN BY: ES, CS
CLIENT: LASZLO PETNEHAZI


 The Architect retains copyright. Authority
should be requested for any reproductions.

**14 WILDE AVENUE KILLARNEY
HEIGHTS NSW 2087**

SECTION B & D

DFA2006-A12

A

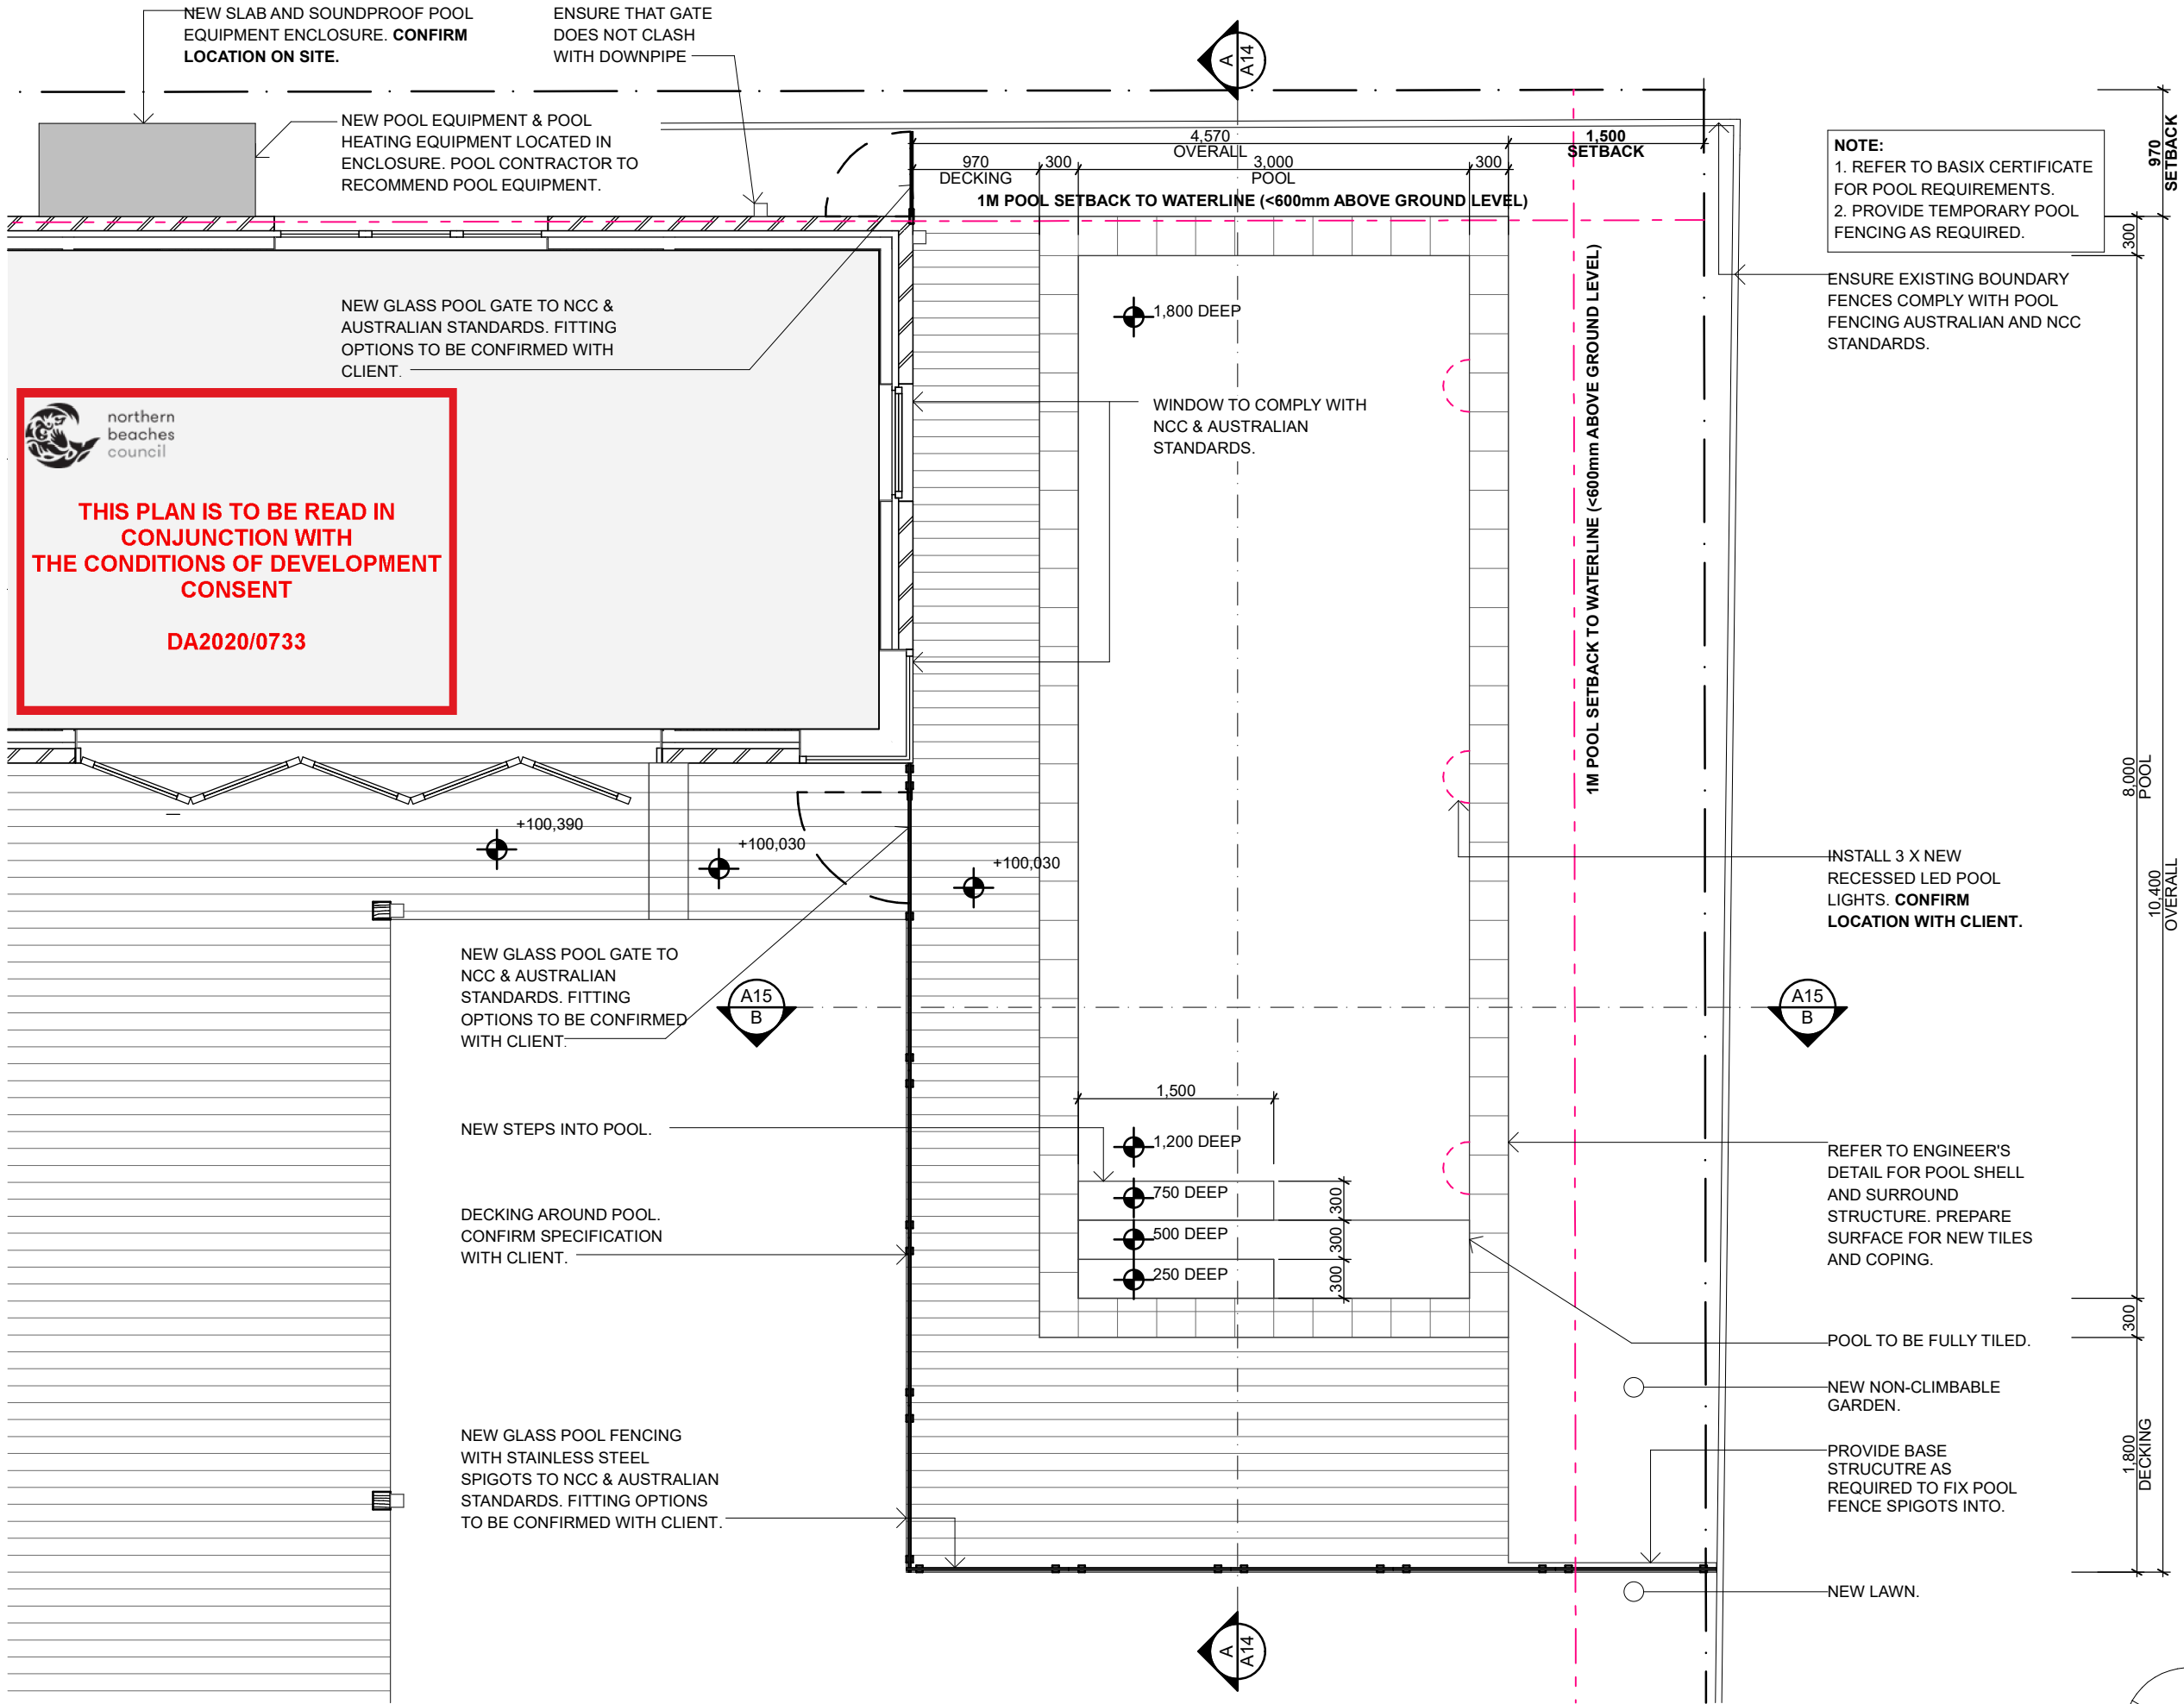

1 POOL PLAN
Scale 1:50

14 WILDE AVENUE KILLARNEY HEIGHTS NSW 2087

POOL PLANS

DFA2006-A13

Architect - Catherine Seeto - Reg. 8345
PO Box 51 Forresterville 2087 NSW
T: 0421 846 288
E: ed@dragonflyarch.com.au
www.dragonflyarchitects.com.au

1:50 @ A3
DATE PRINTED: 10/06/2020
DRAWN BY: ES, CS
CLIENT: LASZLO PETENHAI

The Architect retains copyright. Authority should be requested for any reproductions.

DRAGONFLY ARCHITECTS PTY LTD

ABN 78 158 837 962

DEVELOPMENT APPLICATION



CONFIDENTIAL

DOCUMENTS ARE NOT TO BE DISTRIBUTED OR SHARED WITH OTHER PARTIES WITHOUT THE PRIOR CONSENT OF THE ARCHITECT.

ID	DESCRIPTION	DATE
A	DEVELOPMENT APPLICATION	10/06/2020




A

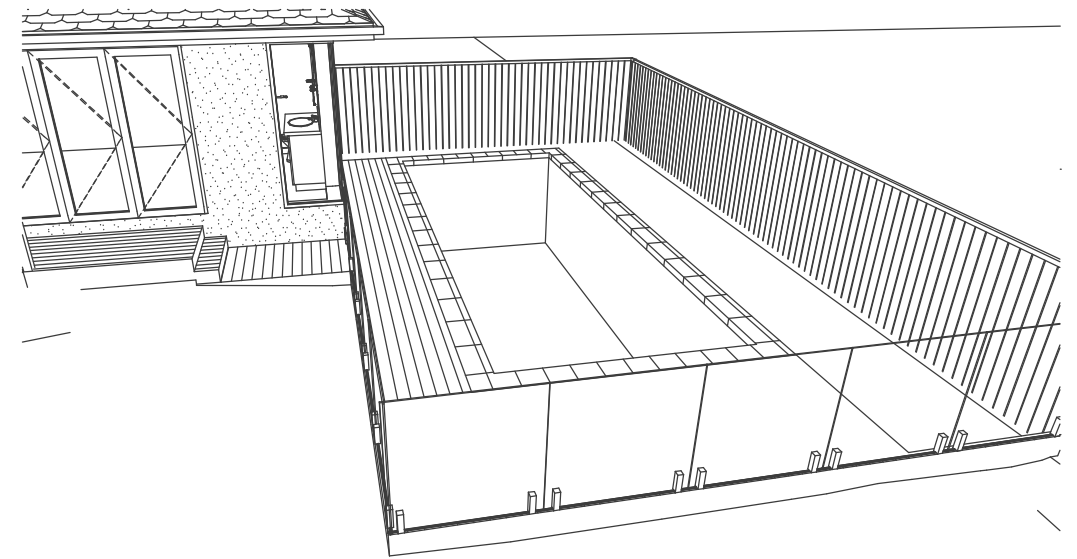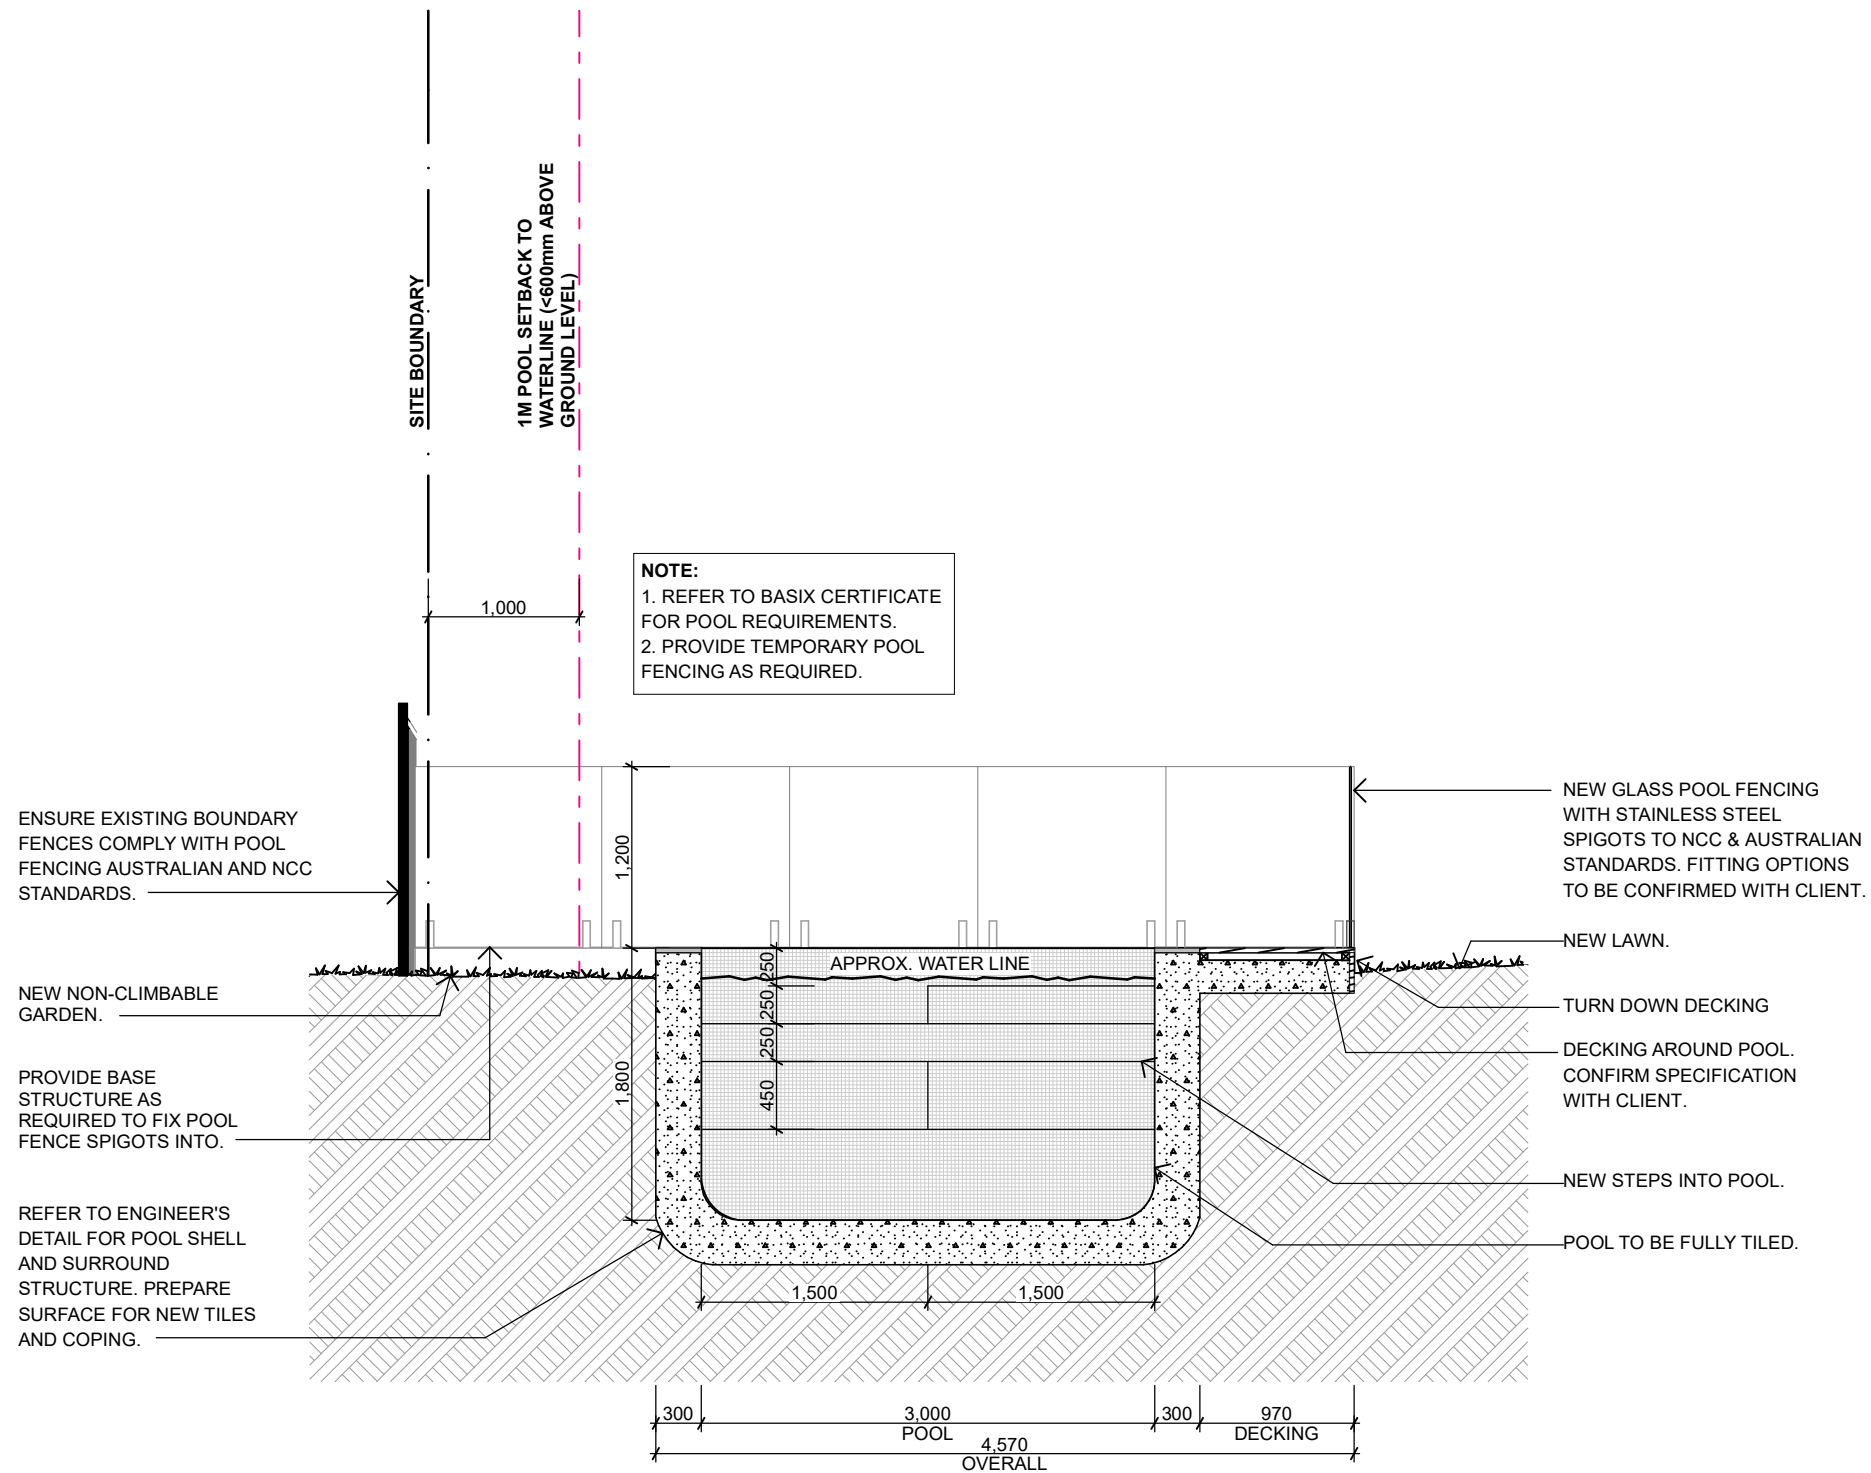

DEVELOPMENT APPLICATION

CONFIDENTIAL
DOCUMENTS ARE NOT TO BE DISTRIBUTED OR SHARED
WITH OTHER PARTIES WITHOUT THE PRIOR CONSENT
OF THE ARCHITECT.

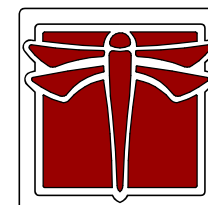

DRAGONFLY
ARCHITECTS
PTY LTD
ABN 78 158 837 962

Architect - Catherine Seeto - Reg. 8345

PO Box 51 Forestville 2087 NSW
T: 0421 846 288
E: ed@dfarch.com.au
www.dragonflyarchitects.com.au

SCALE : 1:50 A3
DATE PRINTED : 10/06/2020
DRAWN BY : ES, CS
CLIENT: LASZLO PETNEHAZI

© The Architect retains copyright. Authority
should be requested for any reproductions.

14 WILDE AVENUE KILLARNEY
HEIGHTS NSW 2087

POOL SECTION B AND
POOL VIEW

DFA2006-A15

A