


CRESCENT
LANCASTER

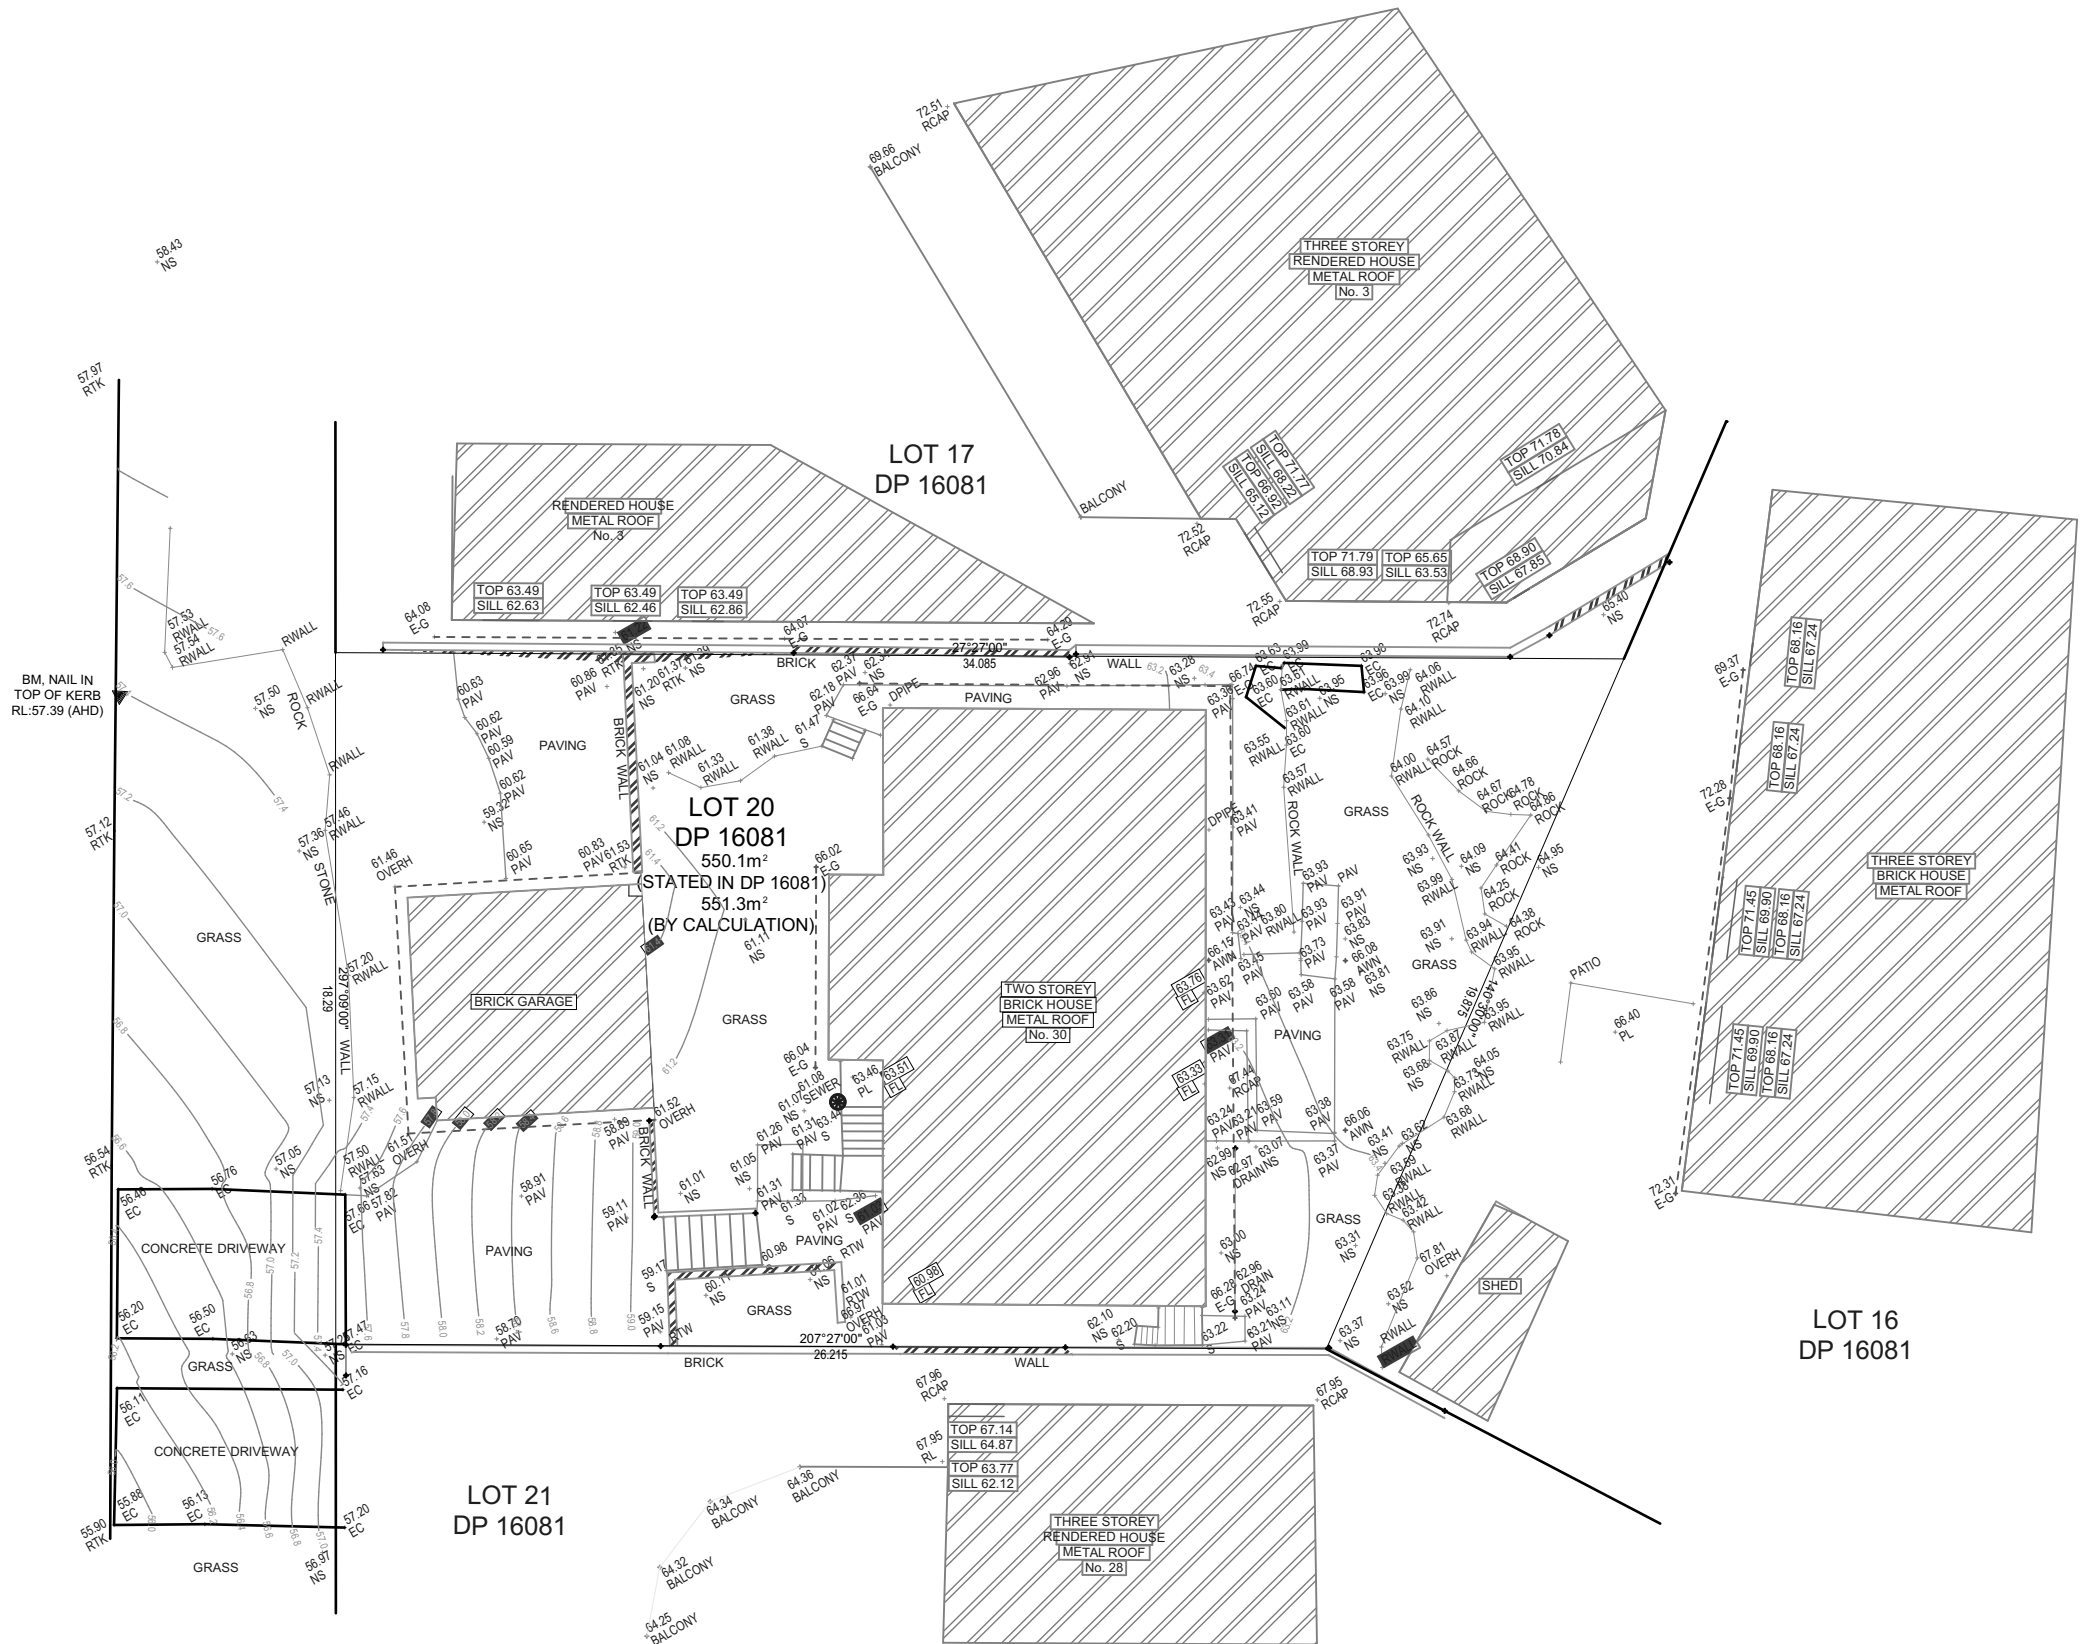

DAVIS ARCHITECTS

T - 02 6680 9202
M - 0439 850 627
E - DAVIS@DAVISARCHITECTS.COM.AU
W - WWW.DAVISARCHITECTS.COM.AU
A - 3/61 Centennial Circuit, Byron Bay NSW 2481

The builder and contractors shall check and verify all dimensions on site or off site prior to fabrication and verify all errors and omissions to the Architect.
Drawings remain the copyright of DAVIS ARCHITECTS and manufacture shall not commence until return of unamended shop drawings. Figured dimensions are to be read in preference to scaled. Do not scale the drawings. Drawings shall not be used for construction purposes until issued by the Architect for construction.
THESE DRAWINGS ARE NOT FOR CONSTRUCTION.
TERMITE TREATMENT TO AS 3660.1
WALL & ROOF INSULATION ACCORDING TO BASIX CERTIFICATE ATTACHED
SMOKE ALARMS IN ACCORDANCE WITH 3.7.2.3 & 3.7.2.4 OF THE BCA
WATER PROOFING TO AS 3740 OR PART 3.8.1.2 OF THE BCA
STAIR CONSTRUCTION TO VOL 2 PART 3.9.1 OF THE BCA
BALUSTRADE CONSTRUCTION TO VOL 2 PART 3.9.2 OF THE BCA

LEGEND/NOTES

AG CONCRETE AGGREGATE
BHP BUILDING HEIGHT PLANE
BRV BRICK VENER WALL
BSH BOOKSHELF
CFT CONCRETE FLOOR TILE
CFC COMPRESSED FIBRE CEMENT
CL CLOTHES LINE
CO CONCRETE
CPT CARPET
CS CORRUGATED STEEL COLORBOND
CT CERAMIC FLOOR TILES
ED DOWNPIPE 90 Ø ROUND
EF EXISTING DOOR
ER EXHAUST FAN
EXD EXISTING DOWNPIPE 90 Ø
EW EXISTING WINDOW
EV EXHAUST VENT


ET EXISTING TREE
EX EXISTING
F FRIDGE
FC FIBRE CEMENT
FCL FINISHED CEILING LEVEL
FLL FINISHED FLOOR LEVEL
FG FIXED GLASS
FP PREPLACED
FS TIMBER FASCIA PAINT FINISH
FW1 FLOOR WASTE - SMART TILE
FW2 LINEAR GRATE DRAIN
G1 90mm HALF ROUND GUTTER
G2 COLOURBOND BOX GUTTER 300mm
GB GREEN BOARD PAINTED AND RENDERED
GD GARAGE DOOR
GHR GLASS HAND RAIL
GT GARDEN TAP
GLS GLASS
HWU HOT WATER UNIT TO BASIX
HTSL HORIZONTAL TIMBER SLATS
HR HANDRAIL
HA HEAT ALARM

JY JOINERY
LB LINING BOARDS
LC LAUNDRY CHUTE
LL LASERITE ROOF SHEETING
LN LINEN CUPBOARD
LV LOUVRES
MPB MAIN POWER BOARD
MRPB MOISTURE RESISTANT PB
MC METAL CLADDING
MDR METAL DECK ROOF
NGL NATURAL GROUND LINE
NT NATURAL TIMBER
OSP OVERFLOW SPITTER
PB PAINTED AND RENDERED BRICK
PBL PAINTED BLOCK WORK
PCB POLISHED CONCRETE SLAB
PVS PRIVACY SCREEN
PV PHOTOVOLTAIC PANELS
ROB ROBE
RC REINFORCED CONCRETE
RB RENDERED BLOCK PAINT FINISH

RH RANGEROOD
RWT RAIN WATER TANK
RT REMOVE TREE
SC STRUCTURAL COLUMN
SM SMOKE DETECTOR TO BCA
SHR SHOWER
STC STEEL TROWELLED CONCRETE
STN STONE
SL SKYLIGHT TO BASIX SPECIFICATIONS
SW STONE FEATURE WALL
ST STORAGE
TD TIMBER DECKING HARDWOOD
TP TIMBER POST
TF TIMBER FLOORING HARDWOOD
TS TIMBER SCREEN
WB1 TIMBER WEATHERBOARD PAINTED
WB2 TIMBER WEATHERBOARD NATURAL
WL WASHING LINE
WM WASHING MACHINE
WP WASTE PIPE
ZC ZINC CLADDING

Client Name
Chris & Suzie
Project Name
Collaroy Residence
30 Lancaster Crescent, Collaroy, NSW

Drawing Title:
Site Survey

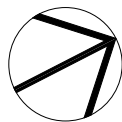

Status: DA

Project No:
1801


Plot Date:

Date: 15/01/19

Scale: 2:1, 1:200 @ A3

Drawing No.:
1.1

REVISION:

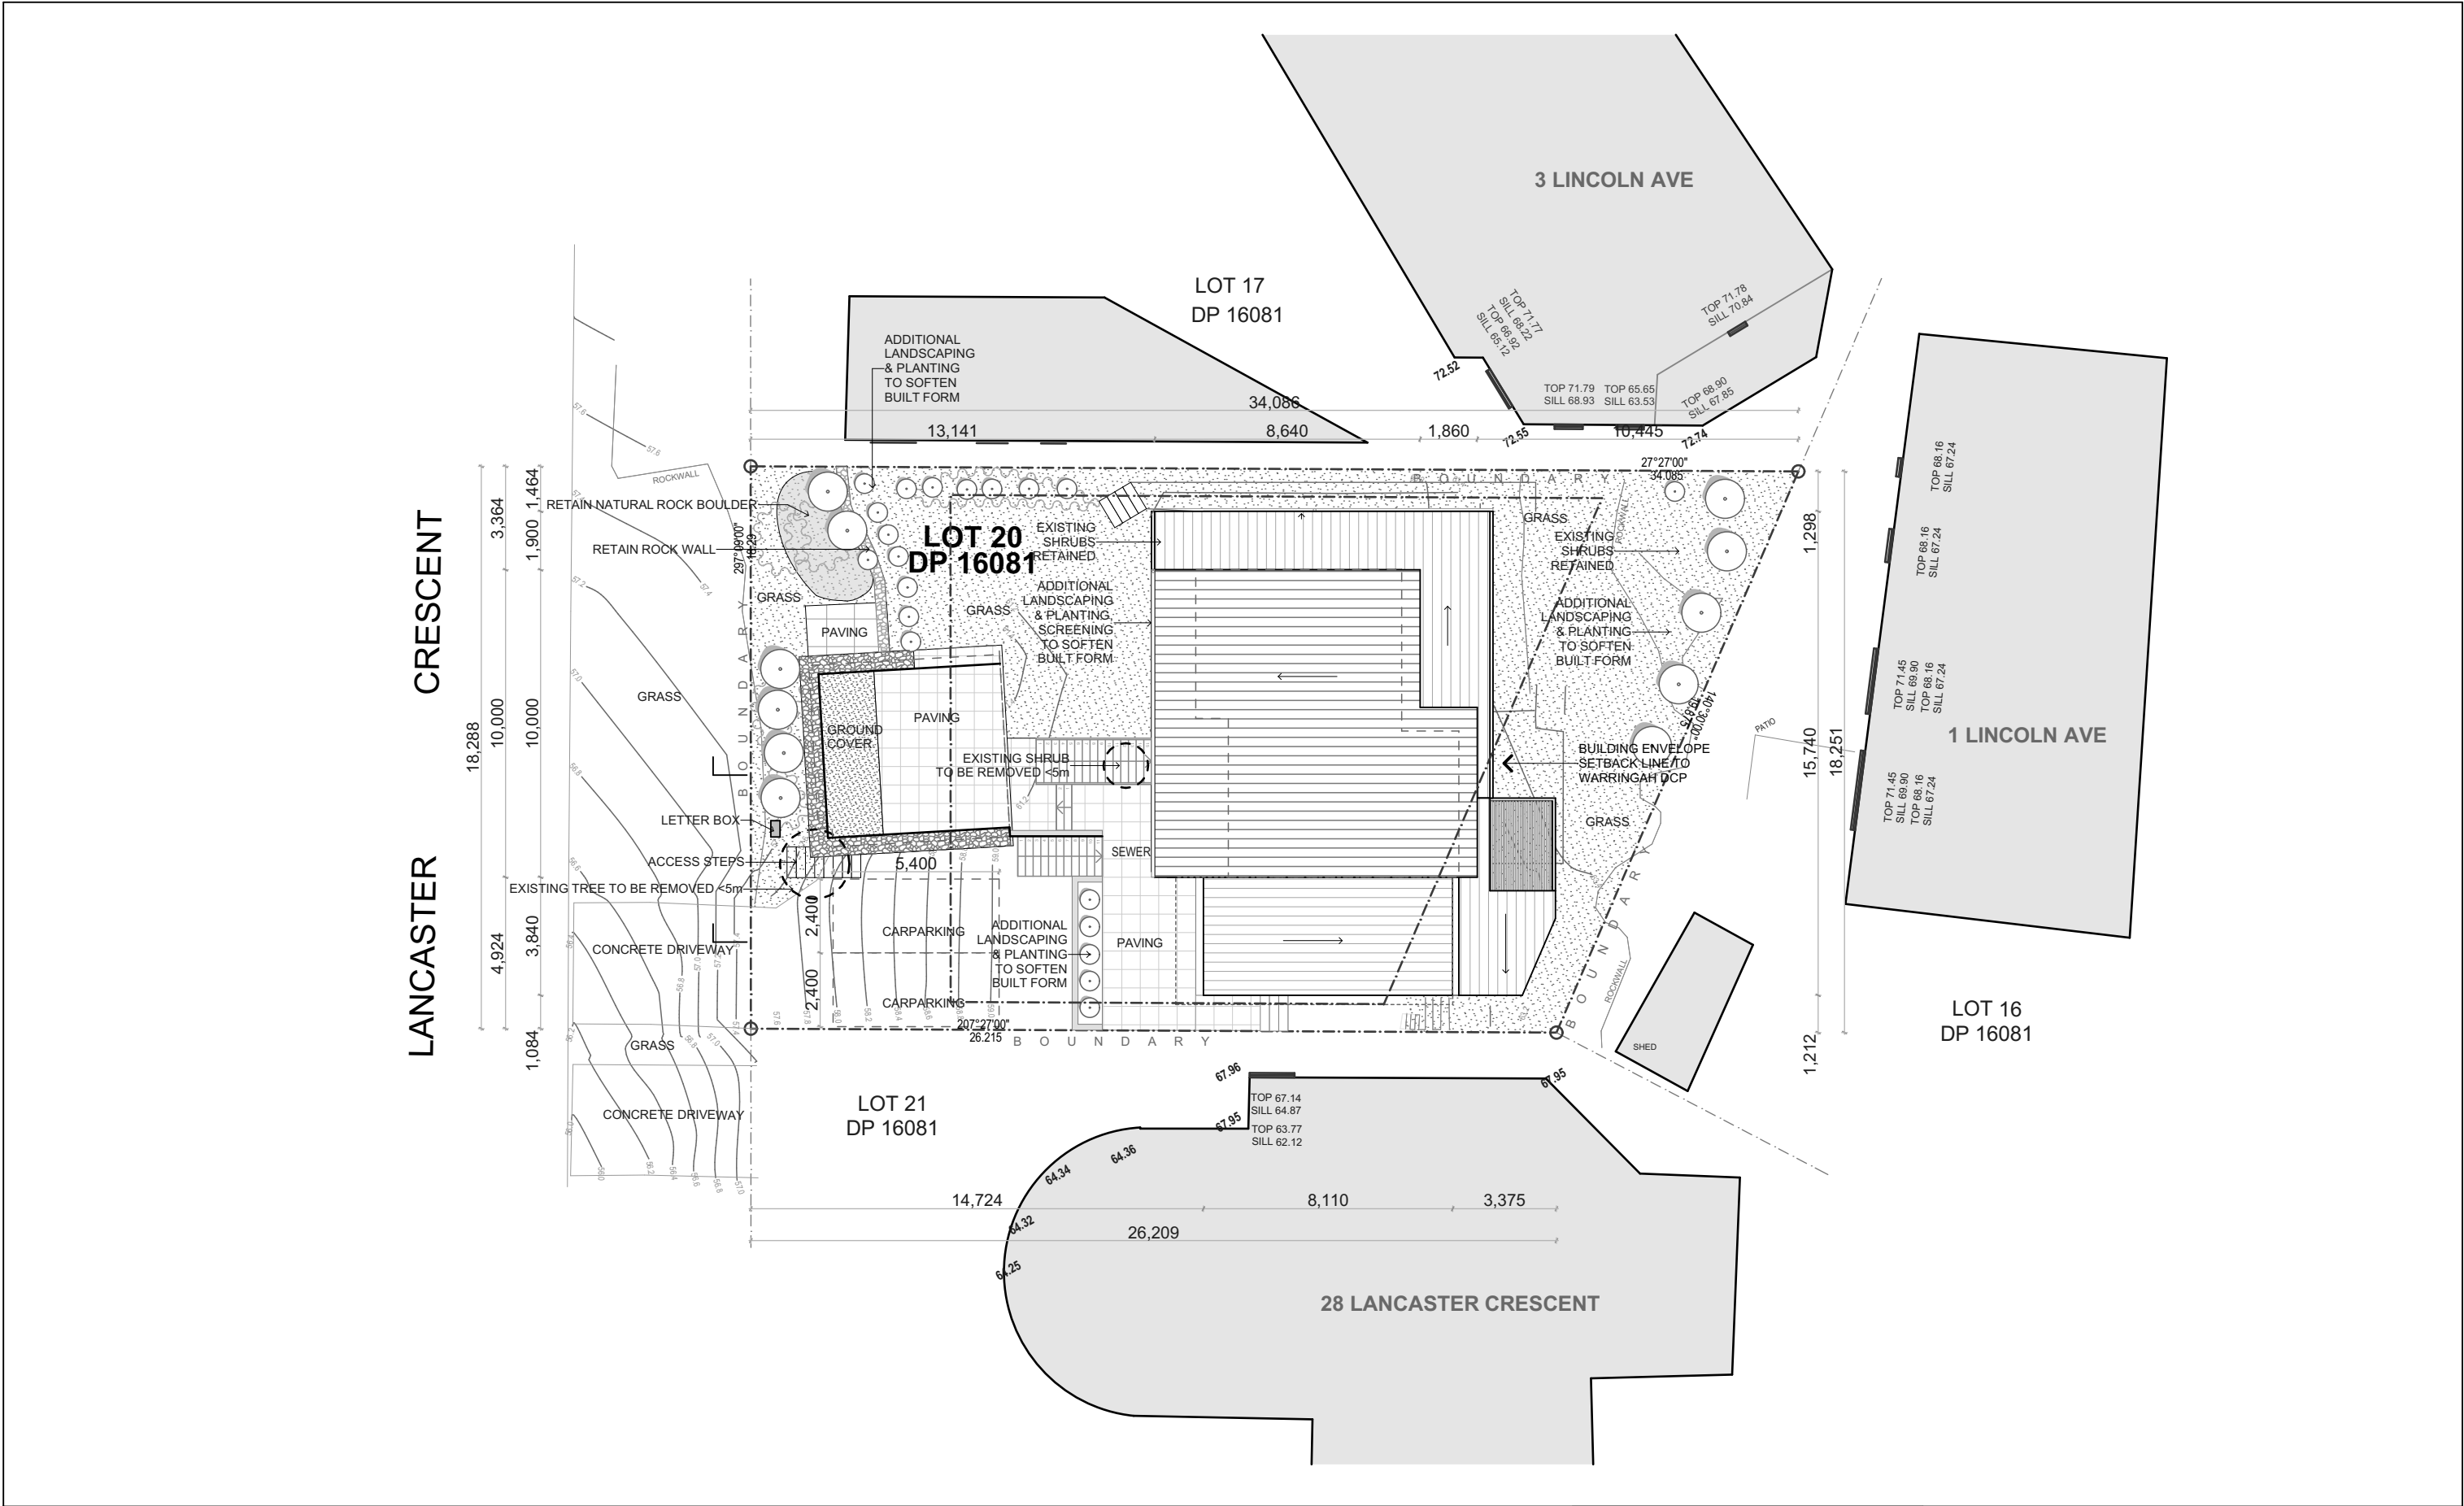

DAVIS ARCHITECTS
T - 02 6680 9202
M - 0439 850 627
E - DAVIS@DAVISARCHITECTS.COM.AU
W - WWW.DAVISARCHITECTS.COM.AU
A - 3/61 Centennial Circuit, Byron Bay NSW 2481

The builder and contractors shall check and verify all dimensions on site or off site prior to fabrication and verify all errors and omissions to the Architect.
Drawings remain the copyright of DAVIS ARCHITECTS and manufacture shall not commence until return of unamended shop drawings. Figured dimensions are to be read in preference to scaled. Do not scale the drawings. Drawings shall not be used for construction purposes until issued by the Architect for construction.
THESE DRAWINGS ARE NOT FOR CONSTRUCTION.
TERMITE TREATMENT TO AS 3660.1
WALL & ROOF INSULATION ACCORDING TO BASIX CERTIFICATE ATTACHED
SMOKE ALARMS IN ACCORDANCE WITH 3.7.2.3 & 3.7.2.4 OF THE BCA
WATER PROOFING TO AS 3740 OR PART 3.8.1.2 OF THE BCA
STAIR CONSTRUCTION TO VOL 2 PART 3.9.1 OF THE BCA
BALUSTRADE CONSTRUCTION TO VOL 2 PART 3.9.2 OF THE BCA

LEGEND/NOTES
AG CONCRETE AGGREGATE
BHP BUILDING HEIGHT PLANE
BRV BRICK VENER WALL
BSH BOOKSHELF
CFT CONCRETE FLOOR TILE
CFC COMPRESSED FIBRE CEMENT
CL CLOTHES LINE
CO CONCRETE
CPT CARPET
CS CORRUGATED STEEL COLORBOND
CT CERAMIC FLOOR TILES
DP DOWNPIPE 90 Ø ROUND
ED EXISTING DOOR
EF EXHAUST FAN
ER EXISTING ROOF
EXOP EXISTING DOWNPIPE 90 Ø
EW EXISTING WINDOW
EV EXHAUST VENT

ET EXISTING TREE
EX EXISTING
F FRIDGE
FC FIBRE CEMENT
FCL FINISHED CEILING LEVEL
FLL FINISHED FLOOR LEVEL
FG FIXED GLASS
FP FIREPLACE
FS TIMBER FASCIA PAINT FINISH
FW1 FLOOR WASTE - SMART TILE
FW2 90mm HALF ROUND GUTTER
G2 COLOURBOND BOX GUTTER 300mm
GB GREEN BOARD PAINTED AND RENDERED
GD GARAGE DOOR
GHR GLASS HAND RAIL
GT GARDEN TAP
GLS GLASS
HWU HOT WATER UNIT TO BASIX
HTSL HORIZONTAL TIMBER SLATS
HR HANDRAIL
HA HEAT ALARM

JY JOINERY
LB LINING BOARDS
LC LAUNDRY CHUTE
LL LASERLITE ROOF SHEETING
LN LINEN CUPBOARD
LV LOUVRES
MPB MAIN POWER BOARD
MRPB MOISTURE RESISTANT PB
MC METAL CLADDING
MDR METAL DECK ROOF
NGL NATURAL GROUND LINE
NT NATURAL TIMBER
OSP OVERFLOW SPITTER
PBK PAINTED AND RENDERED BRICK
PB PAINTED PLASTER BOARD
PBW PAINTED BLOCK WORK
PCS POLISHED CONCRETE SLAB
PS PRIVACY SCREEN
PV PHOTOVOLTAIC PANELS
ROB ROBE
RC REINFORCED CONCRETE
RB RENDERED BLOCK PAINT FINISH


RH RANGEHOOD
RW RAIN WATER TANK
RT REMOVE TREE
SC STRUCTURAL COLUMN
SM SMOKE DETECTOR TO BCA
SHR SHOWER
STC STEEL TROWELLED CONCRETE
STN STONE
SL SKYLIGHT TO BASIX SPECIFICATIONS
SW STONE FEATURE WALL
ST STORAGE
TD TIMBER DECKING HARDWOOD
TP TIMBER POST
TF TIMBER FLOORING HARDWOOD
TS TIMBER SCREEN
WB1 TIMBER WEATHERBOARD PAINTED
WB2 TIMBER WEATHERBOARD NATURAL
WL WASHING LINE
WM WASHING MACHINE
WP WASTE PIPE
ZC ZINC CLADDING


Client Name
Chris & Suzie
Project Name
Collaroy Residence
30 Lancaster Crescent, Collaroy, NSW

Drawing Title:
Site Plan



Status: DA
Project No:
1801
Plot Date:

Date: 15/01/19
Scale: 1:200 @ A3
Drawing No.:
1.2
REVISION:

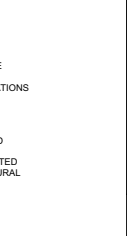

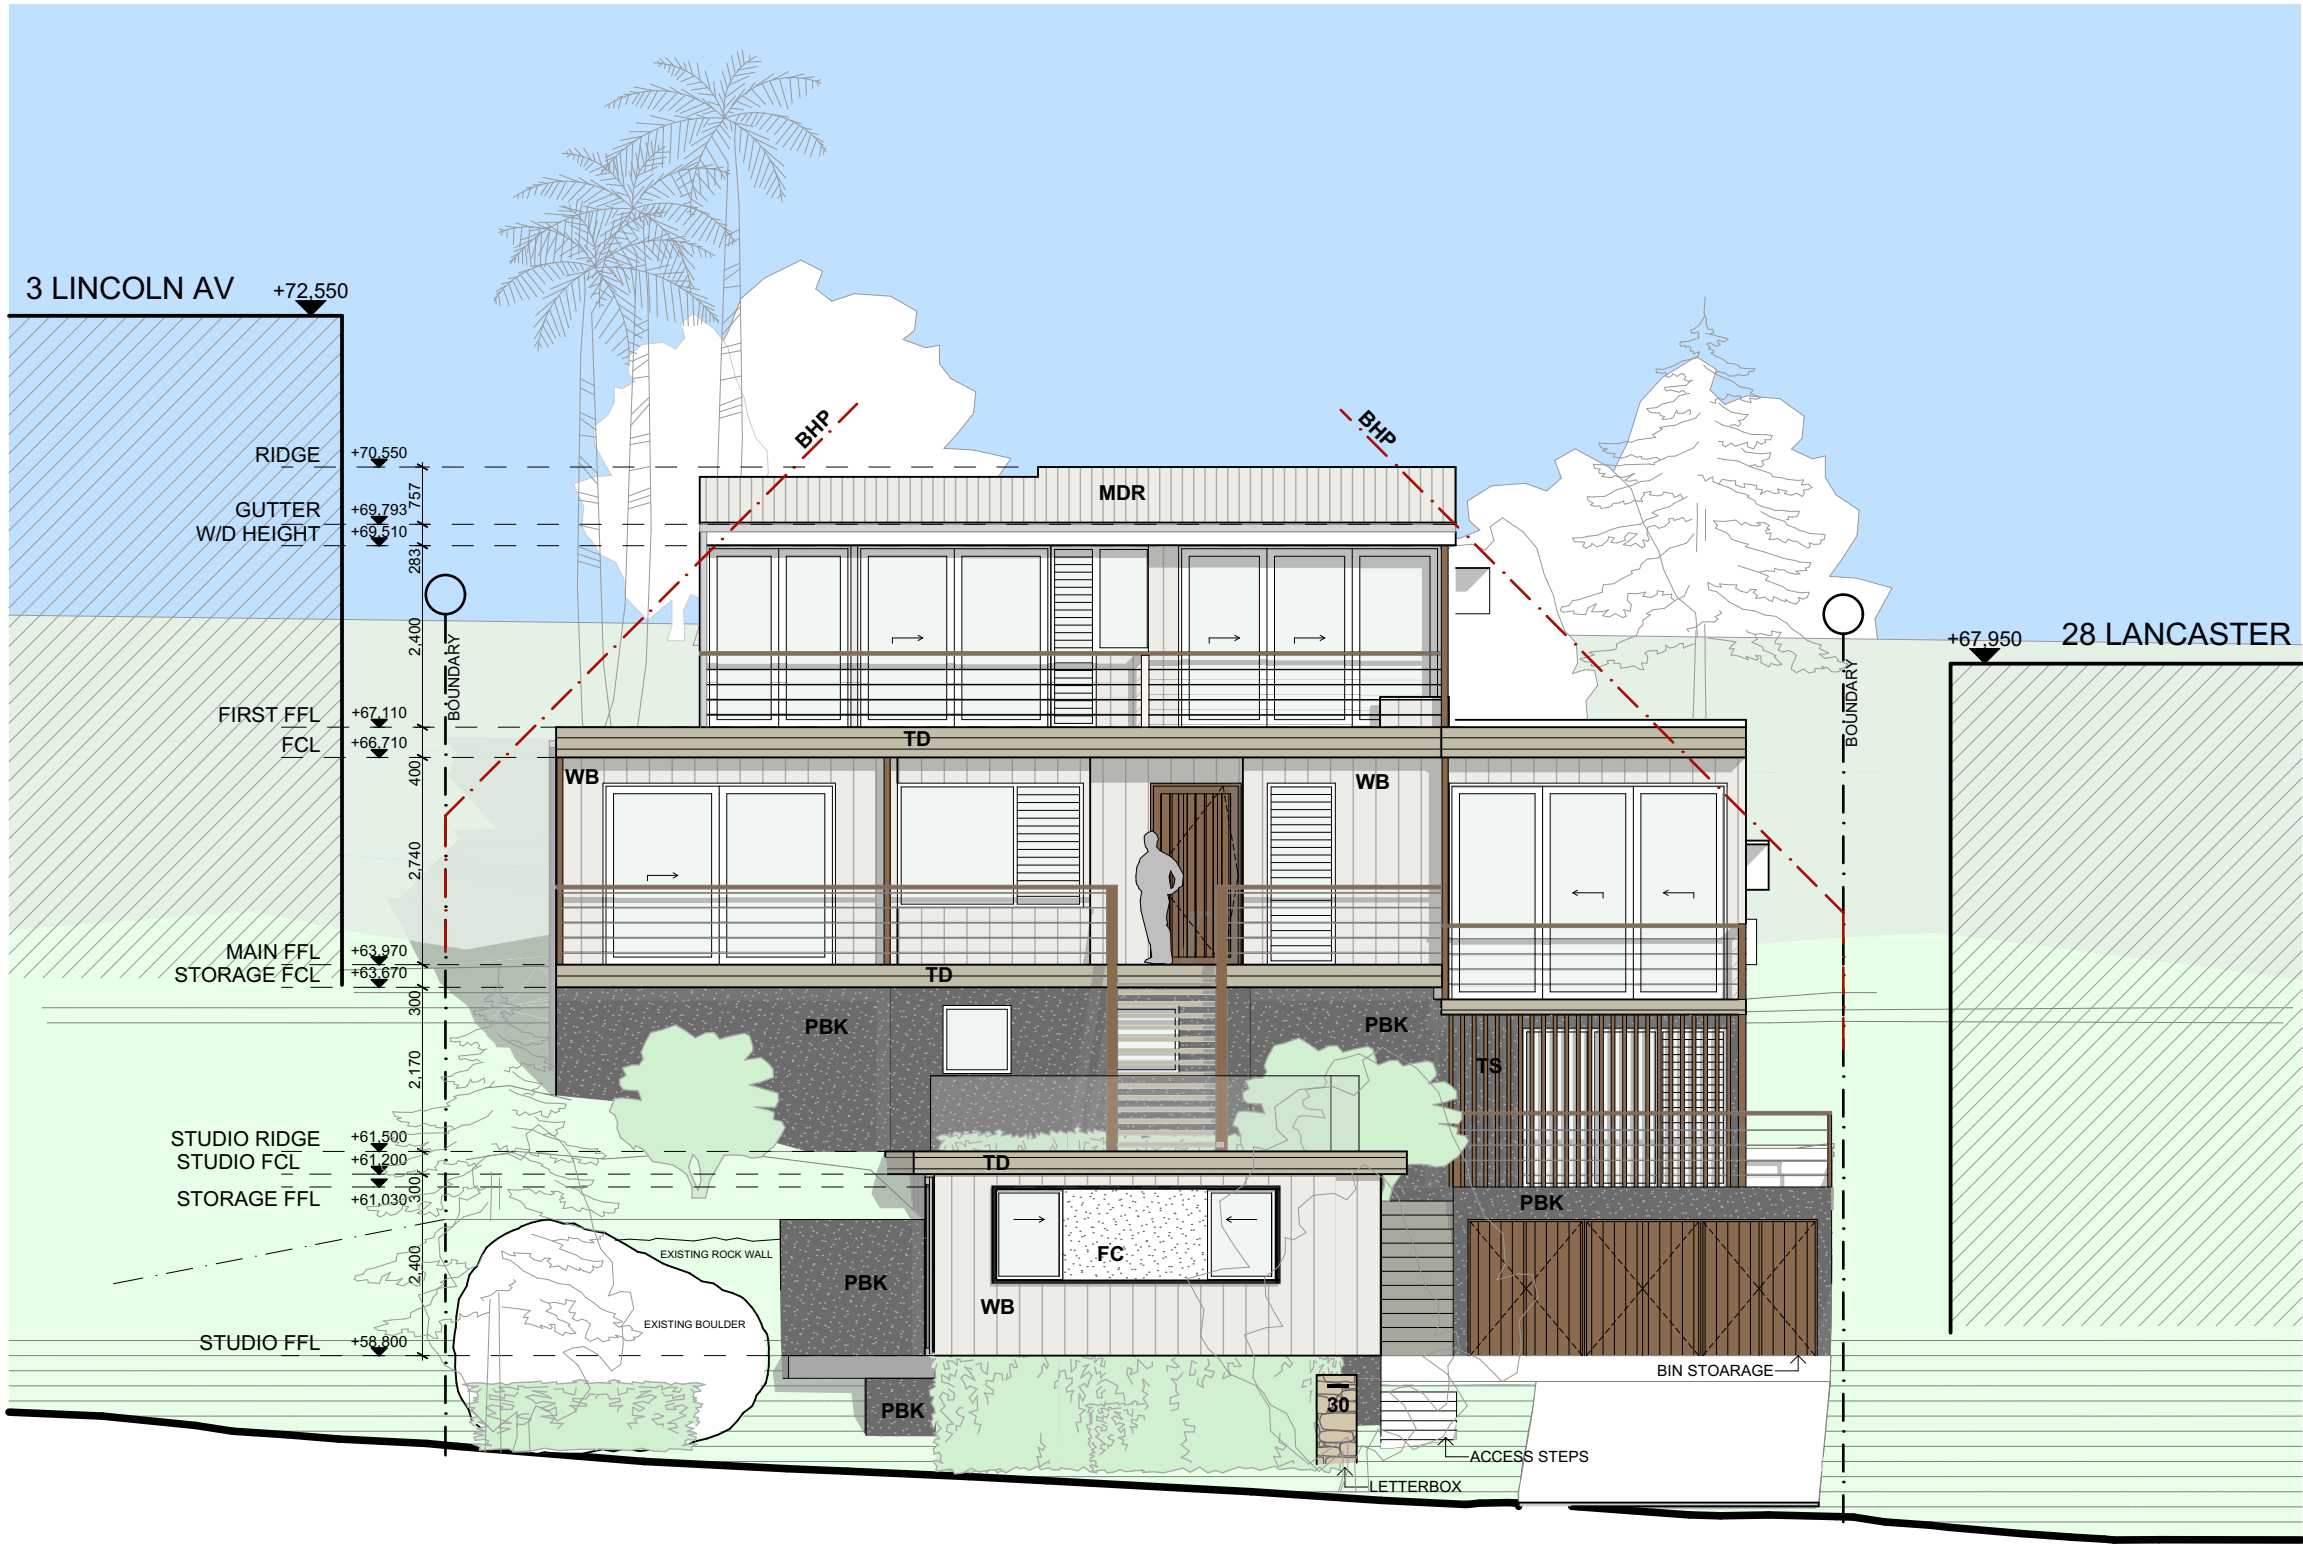

SCHEDULE OF FINISHES	
MDR	- LONGLINE METAL CLADDING - SHALE GREY COLORBOND COLOUR
PBK	- PAINTED RENDERED BRICK - DELUX MONUMENT COLOUR
CO	- CONCRETE PAINT AND RENDER FINISH - DEULX MONUMENT COLOUR
TD	- TIMBER DECKING BLACKBUTT NATURAL GREY COLOUR
WB	- VERTICAL WEATHERBOARD - DULUX NARROWNECK QUARTER
FC	- FIBRE CEMENT SHEETING - DULUX NARROWNECK QUARTER
FS	- TIMBER FASCIA LEXICON QUARTER
NT	- NATURAL TIMBER WEATHERED GREY BLACKBUTT OR SPOTTED GUM TBC
TS	- TIMBER SCREEN TO MATCH NATURAL TIMBER ADJACENT

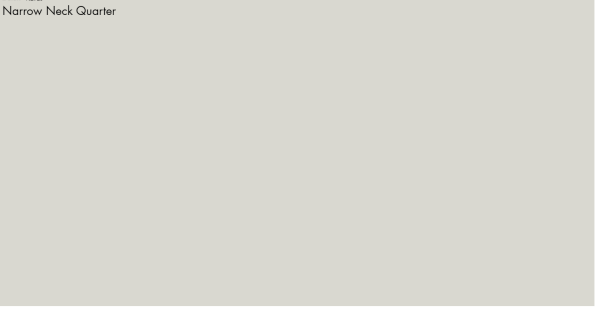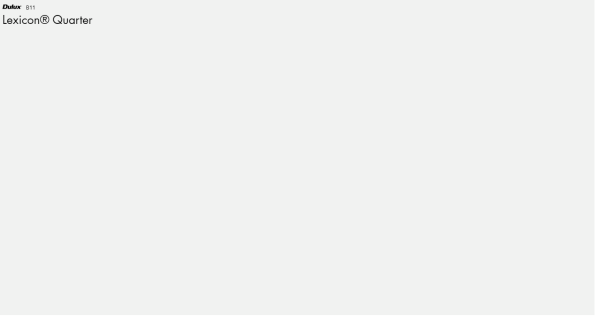

South Elevation 1:100

DAVIS ARCHITECTS

T - 02 6680 9202
M - 0439 850 627
E - DAVIS@DAVISARCHITECTS.COM.AU
W - WWW.DAVISARCHITECTS.COM.AU
A - 3/61 Centennial Circuit, Byron Bay NSW 2481

The builder and contractors shall check and verify all dimensions on site or off site prior to fabrication and verify all errors and omissions to the Architect.
Drawings remain the copyright of DAVIS ARCHITECTS and manufacture shall not commence until return of unamended shop drawings. Figured dimensions are to be read in preference to scaled. Do not scale the drawings. Drawings shall not be used for construction purposes until issued by the Architect for construction.
THESE DRAWINGS ARE NOT FOR CONSTRUCTION.
TERMITE TREATMENT TO AS 3660.1
WALL & ROOF INSULATION ACCORDING TO BASIX CERTIFICATE ATTACHED
SMOKE ALARMS IN ACCORDANCE WITH 3.7.2.3 & 3.7.2.4 OF THE BCA
WATER PROOFING TO AS 3740 OR PART 3.8.1.2 OF THE BCA
STAIR CONSTRUCTION TO VOL 2 PART 3.9.1 OF THE BCA
BALUSTRADE CONSTRUCTION TO VOL 2 PART 3.9.2 OF THE BCA

LEGEND/NOTES

AG CONCRETE AGGREGATE
BHP BUILDING HEIGHT PLANE
BRV BRICK VENER WALL
BSH BOOKSHELF
CFT CONCRETE FLOOR TILE
CFC COMPRESSED FIBRE CEMENT
CL CLOTHES LINE
CO CONCRETE
CPT CARPET
CS CORRUGATED STEEL COLORBOND
CT CERAMIC FLOOR TILES
DP DOWNPIPE 90 Ø ROUND
ED EXISTING DOOR
EF EXHAUST FAN
ER EXISTING ROOF
EXOP EXISTING DOWNPIPE 90 Ø
EW EXISTING WALL
EWN EXISTING WINDOW
EV EXHAUST VENT

ET EXISTING TREE
EX EXISTING
F FIBRE CEMENT
FC FINISHED CEILING LEVEL
FCL FINISHED FLOOR LEVEL
FG FIXED GLASS
FP FIREPLACE
FS TIMBER FASCIA PAINT FINISH
FW1 FLOOR WASTE - SMART TILE
FW2 LINEAR GRATE DRAIN
G1 90mm HALF ROUND GUTTER
G2 CERAMIC FLOOR TILES
GB DOWNPIPE 90 Ø ROUND
GB EXISTING DOOR
GHRL EXHAUST RAIL
GT GARDEN TAP
GLS GLASS
HWU HOT WATER UNIT TO BASIX
HTSL HORIZONTAL TIMBER SLATS
HR HANDRAIL
HA HEAT ALARM


JY JOINERY
LB LINING BOARDS
LC LAUNDRY CHUTE
LL LASERITE ROOF SHEETING
LN LINEN CUPBOARD
LV LOUVRES
MPB MAIN POWER BOARD
MRPB MOISTURE RESISTANT PB
MC METAL CLADDING
MDR METAL DECK ROOF
NGL NATURAL GROUND LINE
NT NATURAL TIMBER
OT OVERFLOW SPITTER
PB PAINTED AND RENDERED BRICK
PBW PAINTED PLASTER BOARD
PCW POLISHED CONCRETE SLAB
PS PRIVACY SCREEN
PV PHOTOVOLTAIC PANELS
ROB ROBE
RC REINFORCED CONCRETE
RB RENDERED BLOCK PAINT FINISH

RH RANGEHOOD
RWT RAIN WATER TANK
RT REMOVE TREE
SC STRUCTURAL COLUMN
SM SMOKE DETECTOR TO BCA
SHR SHOWER
STC STEEL TROWELLED CONCRETE
STN STONE
SL SKYLIGHT TO BASIX SPECIFICATIONS
SW STONE FEATURE WALL
ST STORAGE
TD TIMBER DECKING HARDWOOD
TF TIMBER POST
TP TIMBER FLOORING HARDWOOD
TS TIMBER SCREEN
WB1 TIMBER WEATHERBOARD PAINTED
WB2 TIMBER WEATHERBOARD NATURAL
WL WASHING LINE
WM WASHING MACHINE
WP WASTE PIPE
ZC ZINC CLADDING

RH RANGEHOOD
RWT RAIN WATER TANK
RT REMOVE TREE
SC STRUCTURAL COLUMN
SM SMOKE DETECTOR TO BCA
SHR SHOWER
STC STEEL TROWELLED CONCRETE
STN STONE
SL SKYLIGHT TO BASIX SPECIFICATIONS
SW STONE FEATURE WALL
ST STORAGE
TD TIMBER DECKING HARDWOOD
TF TIMBER POST
TP TIMBER FLOORING HARDWOOD
TS TIMBER SCREEN
WB1 TIMBER WEATHERBOARD PAINTED
WB2 TIMBER WEATHERBOARD NATURAL
WL WASHING LINE
WM WASHING MACHINE
WP WASTE PIPE
ZC ZINC CLADDING

Client Name
Chris & Suzie
Project Name
Collaroy Residence
30 Lancaster Crescent, Collaroy, NSW

Drawing Title:
Elevations

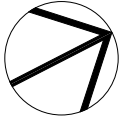

Status: DA

Project No:

1801

Plot Date:

Date: 15/01/19

Scale: 1:100, 1:6.83 @



A3

Drawing No.:

3.1

REVISION:

SCHEDULE OF FINISHES
MDR - LONGLINE METAL CLADDING - SHALE GREY COLORBOND COLOUR
PBK - PAINTED RENDERED BRICK - DELUX MONUMENT COLOUR
CO - CONCRETE PAINT AND RENDER FINISH - DEULX MONUMENT COLOUR
TD - TIMBER DECKING BLACKBUTT NATURAL GREY COLOUR
WB - VERTICAL WEATHERBOARD - DULUX NARROWNECK QUARTER
FC - FIBRE CEMENT SHEETING - DULUX NARROWNECK QUARTER
FS - TIMBER FASCIA LEXICON QUARTER
NT - NATURAL TIMBER WEATHERED GREY BLACKBUTT OR SPOTTED GUM TBC
TS - TIMBER SCREEN TO MATCH NATURAL TIMBER ADJACENT

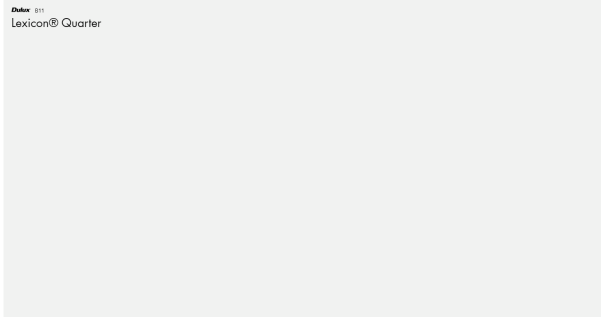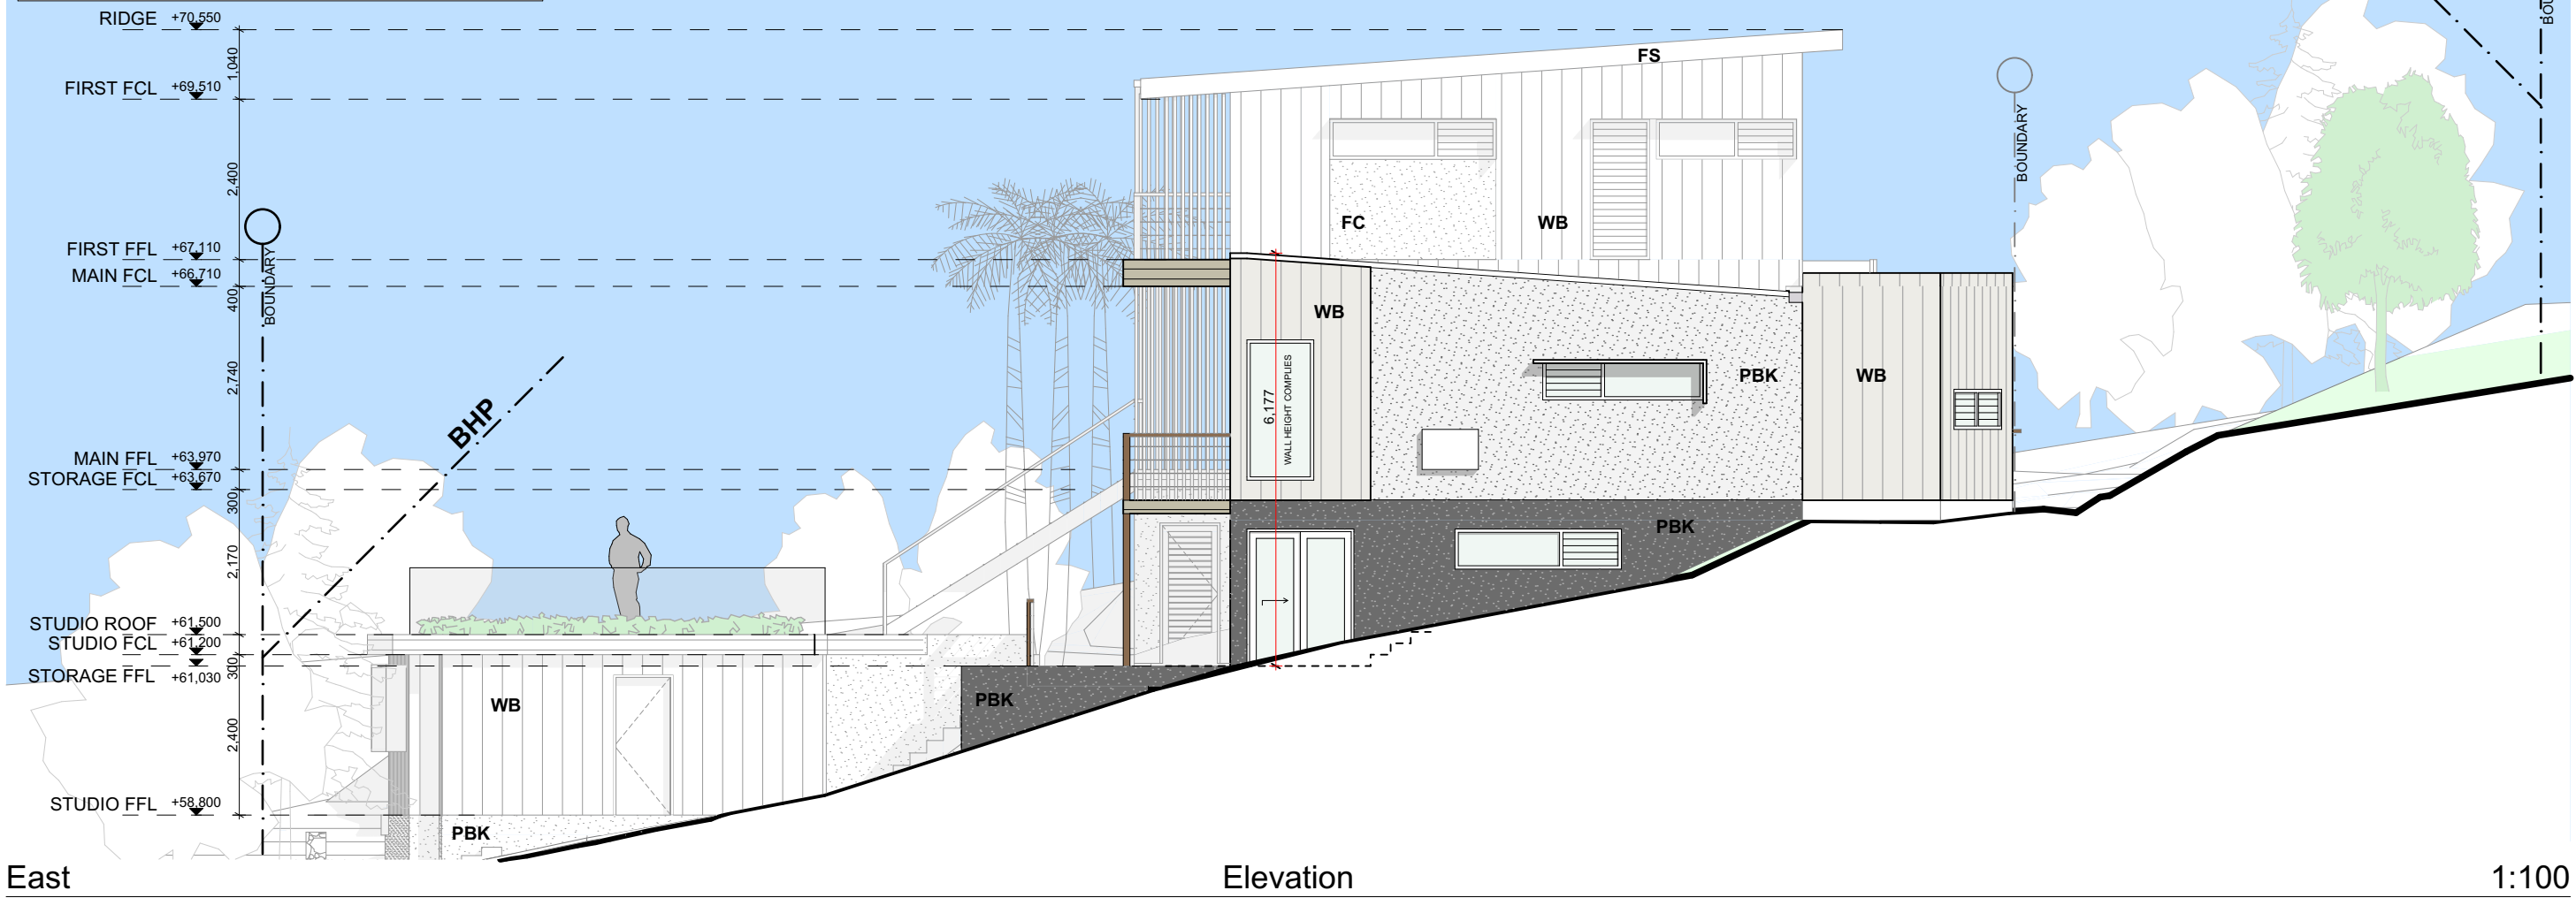

DAVIS ARCHITECTS

T - 02 6680 9202
M - 0439 850 627
E - DAVIS@DAVISARCHITECTS.COM.AU
W - WWW.DAVISARCHITECTS.COM.AU
A - 3/61 Centennial Circuit, Byron Bay NSW 2481

The builder and contractors shall check and verify all dimensions on site or off site prior to fabrication and verify all errors and omissions to the Architect.
Drawings remain the copyright of DAVIS ARCHITECTS and manufacture shall not commence until return of unamended shop drawings. Figured dimensions are to be read in preference to scaled. Do not scale the drawings. Drawings shall not be used for construction purposes until issued by the Architect for construction.
THESE DRAWINGS ARE NOT FOR CONSTRUCTION.
TERMITE TREATMENT TO AS 3660.1
WALL & ROOF INSULATION ACCORDING TO BASIX CERTIFICATE ATTACHED
SMOKE ALARMS IN ACCORDANCE WITH 3.7.2.3 & 3.7.2.4 OF THE BCA
WATER PROOFING TO AS 3740 OR PART 3.8.1.2 OF THE BCA
STAIR CONSTRUCTION TO VOL 2 PART 3.9.1 OF THE BCA
BALUSTRADE CONSTRUCTION TO VOL 2 PART 3.9.2 OF THE BCA

LEGEND/NOTES

AG CONCRETE AGGREGATE
BHP BUILDING HEIGHT PLANE
BRV BRICK VENER WALL
BSH BOOKSHELF
CFT CONCRETE FLOOR TILE
CFC COMPRESSED FIBRE CEMENT
CL CLOTHES LINE
CO CONCRETE
CPT CARPET
CS CORRUGATED STEEL COLORBOND
CT CERAMIC FLOOR TILES
DP DOWNPIPE 90 Ø ROUND
ED EXISTING DOOR
EF EXHAUST FAN
ER EXISTING ROOF
EXDP EXISTING DOWNPIPE 90 Ø
EW EXISTING WALL
EWN EXISTING WINDOW
EV EXHAUST VENT


ET EXISTING TREE
EX EXISTING
F FRIDGE
FC FIBRE CEMENT
FCL FINISHED CEILING LEVEL
FFL FINISHED FLOOR LEVEL
FG FIXED GLASS
FP FIREPLACE
FS TIMBER FASCIA PAINT FINISH
FW1 FLOOR WASTE - SMART TILE
FW2 LINEAR GRATE DRAIN
G1 90mm HALF ROUND GUTTER
G2 CERAMIC BOX GUTTER 300mm
GB GREEN BOARD PAINTED AND RENDERED
GD GARAGE DOOR
GHR GLASS HAND RAIL
GT GARDEN TAP
GLS GLASS
HWU HOT WATER UNIT TO BASIX
HTSL HORIZONTAL TIMBER SLATS
HR HANDRAIL
HA HEAT ALARM

JY JOINERY
LB LINING BOARDS
LC LAUNDRY CHUTE
LL LASERLITE ROOF SHEETING
LN LINEN CUPBOARD
LV LOUVRES
MPB MAIN POWER BOARD
MRP MOISTURE RESISTANT PB
MC METAL CLADDING
MDR METAL DECK ROOF
NGL NATURAL GROUND LINE
NT NATURAL TIMBER
OSP OVERFLOW SPITTER
PB PAINTED AND RENDERED BRICK
PBW PAINTED PLASTER BOARD
PCS POLISHED CONCRETE SLAB
PS PRIVACY SCREEN
PV PHOTOVOLTAIC PANELS
R ROBE
RC REINFORCED CONCRETE
RB RENDERED BLOCK PAINT FINISH

RH RANGEHOOD
RW RAIN WATER TANK
RT REMOVE TREE
SC STRUCTURAL COLUMN
SM SMOKE DETECTOR TO BCA
SHR SHOWER
STC STEEL TROWELLED CONCRETE
STN STONE
SL SKYLIGHT TO BASIX SPECIFICATIONS
SW STONE FEATURE WALL
ST STORAGE
TD TIMBER DECKING HARDWOOD
TP TIMBER POST
TF TIMBER FLOORING HARDWOOD
TS TIMBER SCREEN
WB1 TIMBER WEATHERBOARD PAINTED
WB2 TIMBER WEATHERBOARD NATURAL
WL WASHING LINE
WM WASHING MACHINE
WP WASTE PIPE
ZC ZINC CLADDING

Client Name
Chris & Suzie
Project Name
Collaroy Residence
30 Lancaster Crescent, Collaroy, NSW

Drawing Title:
Elevations

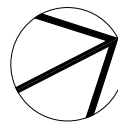

Status: DA

Project No:

1801

Plot Date:

Date: 15/01/19

Scale: 1:100, 1:6.83 @


AS

Drawing No.:

3.2

REVISION:

SCHEDULE OF FINISHES
MDR - LONGLINE METAL CLADDING - SHALE GREY COLORBOND COLOUR
PBK - PAINTED RENDERED BRICK - DELUX MONUMENT COLOUR
CO - CONCRETE PAINT AND RENDER FINISH - DEULX MONUMENT COLOUR
TD - TIMBER DECKING BLACKBUTT NATURAL GREY COLOUR
WB - VERTICAL WEATHERBOARD - DULUX NARROWNECK QUARTER
FC - FIBRE CEMENT SHEETING - DULUX NARROWNECK QUARTER
FS - TIMBER FASCIA LEXICON QUARTER
NT - NATURAL TIMBER WEATHERED GREY BLACKBUTT OR SPOTTED GUM TBC
TS - TIMBER SCREEN TO MATCH NATURAL TIMBER ADJACENT

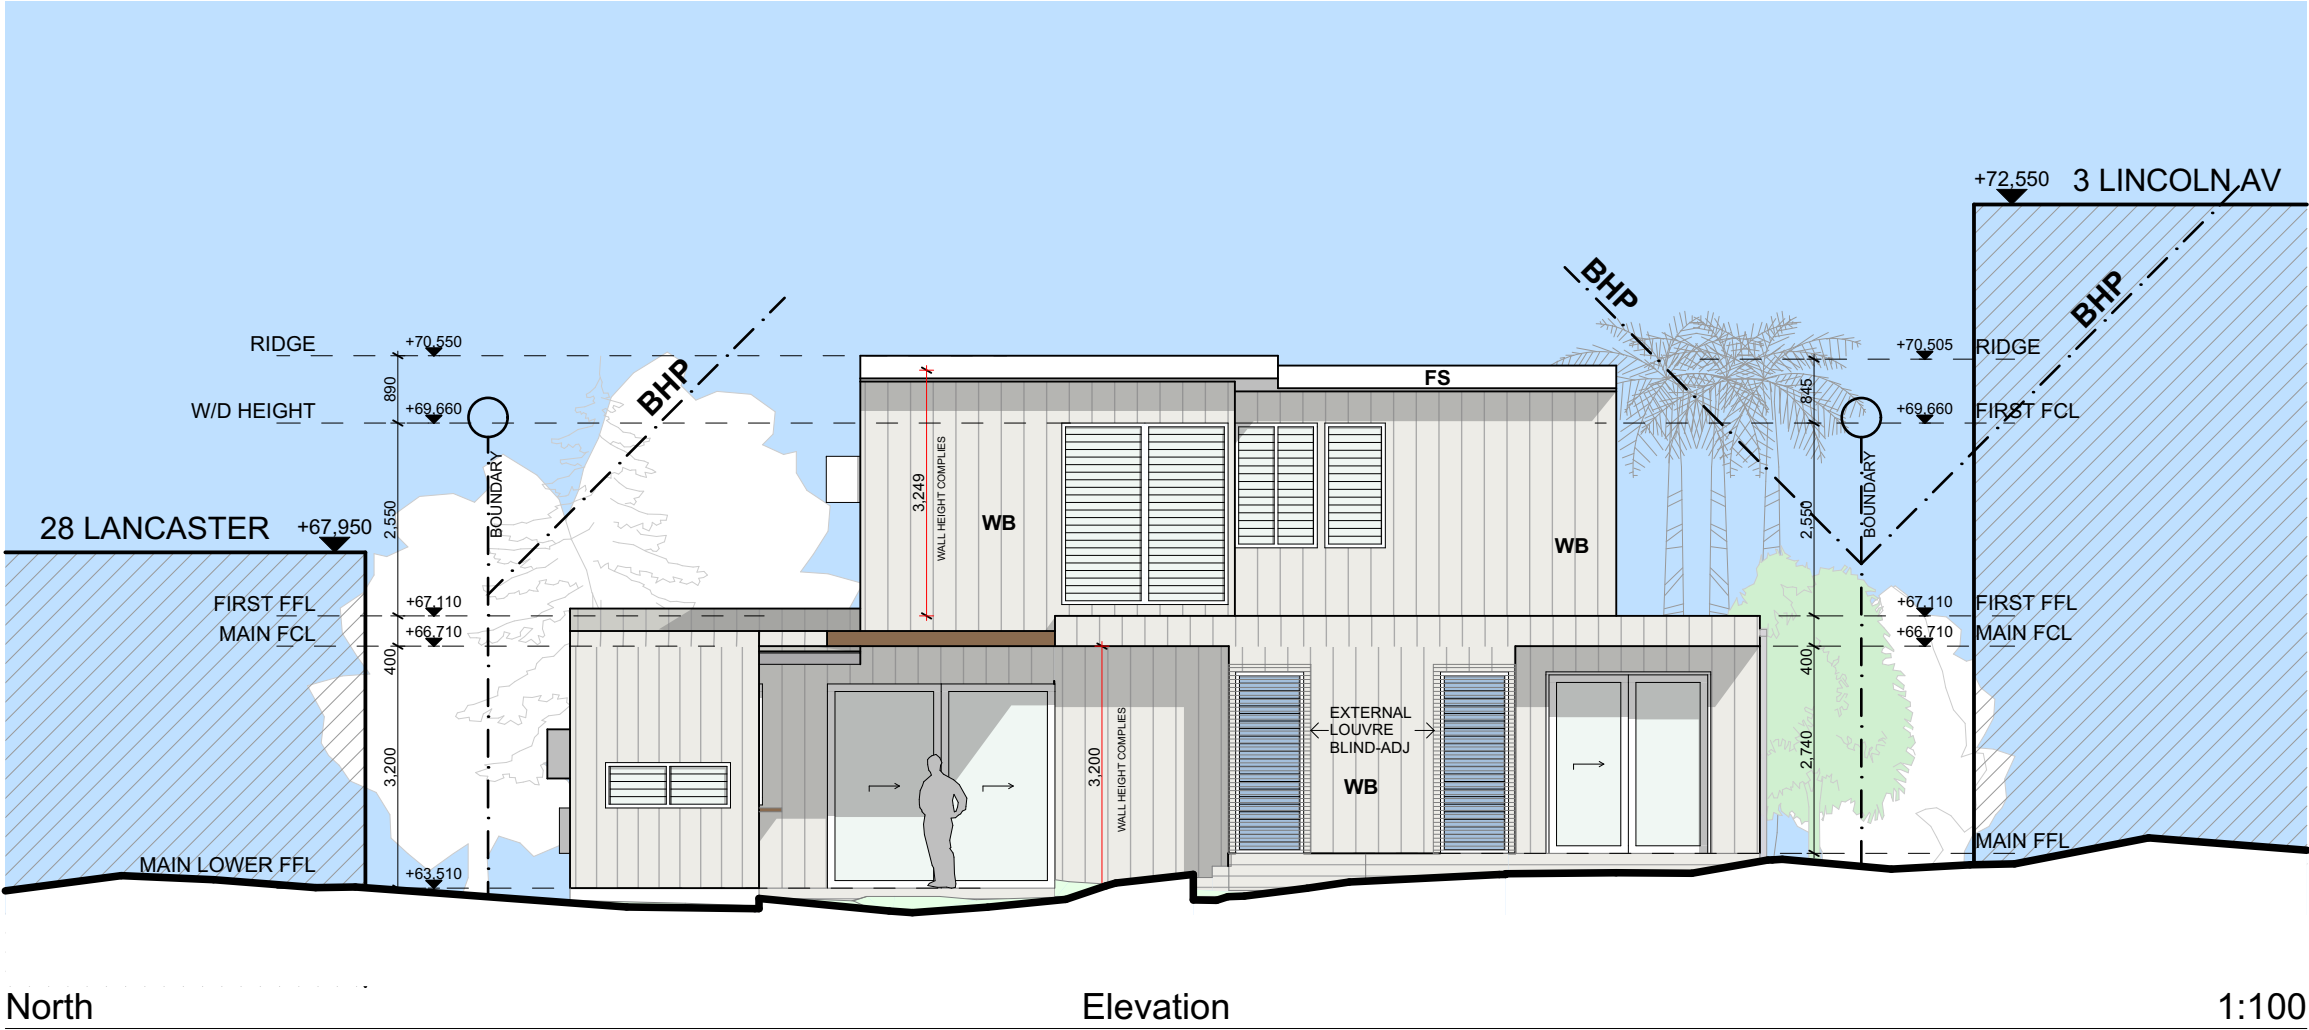

Colorbond® Monument®

Colorbond® Shale Grey™

Lexicon® Quarter

Narrow Neck Quarter

DAVIS ARCHITECTS

T - 02 6680 9202
M - 0439 850 627
E - DAVIS@DAVISARCHITECTS.COM.AU
W - WWW.DAVISARCHITECTS.COM.AU
A - 3/61 Centennial Circuit, Byron Bay NSW 2481

The builder and contractors shall check and verify all dimensions on site or off site prior to fabrication and verify all errors and omissions to the Architect.
Drawings remain the copyright of DAVIS ARCHITECTS and manufacture shall not commence until return of unamended shop drawings. Figured dimensions are to be read in preference to scaled. Do not scale the drawings. Drawings shall not be used for construction purposes until issued by the Architect for construction.
THESE DRAWINGS ARE NOT FOR CONSTRUCTION.
TERMITE TREATMENT TO AS 3660.1
WALL & ROOF INSULATION ACCORDING TO BASIX CERTIFICATE ATTACHED
SMOKE ALARMS IN ACCORDANCE WITH 3.7.2.3 & 3.7.2.4 OF THE BCA
WATER PROOFING TO AS 3740 OR PART 3.8.1.2 OF THE BCA
STAIR CONSTRUCTION TO VOL 2 PART 3.9.1 OF THE BCA
BALUSTRADE CONSTRUCTION TO VOL 2 PART 3.9.2 OF THE BCA

LEGEND/NOTES

AG CONCRETE AGGREGATE
BHP BUILDING HEIGHT PLANE
BRV BRICK VENER WALL
BSH BOOKSHELF
CFT CONCRETE FLOOR TILE
CFC COMPRESSED FIBRE CEMENT
CL CLOTHES LINE
CO CONCRETE
CPT CARPET
CS CORRUGATED STEEL COLORBOND
CT CERAMIC FLOOR TILES
DP DOWNPIPE 90 Ø ROUND
ED EXISTING DOOR
EF EXHAUST FAN
ER EXISTING ROOF
EXDP EXISTING DOWNPIPE 90 Ø
EW EXISTING WALL
EWN EXISTING WINDOW
EV EXHAUST VENT


ET EXISTING TREE
EX EXISTING
F FRIDGE
FC FIBRE CEMENT
LL LASERLITE ROOF SHEETING
LN LINEN CUPBOARD
LV LOUVRES
MRPB MAIN POWER BOARD
MC MOISTURE RESISTANT PB
MDR METAL CLADDING
NGL NATURAL GROUND LINE
NT NATURAL TIMBER
OSP OVERFLOW SPITTER
PBK PAINTED AND RENDERED BRICK
PB PAINTED PLASTER BOARD
PSW PAINTED BLOCK WORK
PCS POLISHED CONCRETE SLAB
PS PRIVACY SCREEN
PV PHOTOVOLTAIC PANELS
R ROBE
RC REINFORCED CONCRETE
RB RENDERED BLOCK PAINT FINISH

JY JOINERY
LB LINING BOARDS
LC LAUNDRY CHUTE
LL LASERLITE ROOF SHEETING
LN LINEN CUPBOARD
LV LOUVRES
MRPB MAIN POWER BOARD
MC MOISTURE RESISTANT PB
MDR METAL CLADDING
NGL NATURAL GROUND LINE
NT NATURAL TIMBER
OSP OVERFLOW SPITTER
PBK PAINTED AND RENDERED BRICK
PB PAINTED PLASTER BOARD
PSW PAINTED BLOCK WORK
PCS POLISHED CONCRETE SLAB
PS PRIVACY SCREEN
PV PHOTOVOLTAIC PANELS
R ROBE
RC REINFORCED CONCRETE
RB RENDERED BLOCK PAINT FINISH

RH RANGEHOOD
RT RAIN WATER TANK
RT REMOVE TREE
SC STRUCTURAL COLUMN
SM SMOKE DETECTOR TO BCA
SHR SHOWER
STC STEEL TROWELLED CONCRETE
STN STONE
SL SKYLIGHT TO BASIX SPECIFICATIONS
SW STONE FEATURE WALL
ST STORAGE
TD TIMBER DECKING HARDWOOD
TP TIMBER POST
TF TIMBER FLOORING HARDWOOD
TS TIMBER SCREEN
WB1 TIMBER WEATHERBOARD PAINTED
WB2 TIMBER WEATHERBOARD NATURAL
WL WASHING LINE
WM WASHING MACHINE
WP WASTE PIPE
ZC ZINC CLADDING

Client Name
Chris & Suzie
Project Name
Collaroy Residence
30 Lancaster Crescent, Collaroy, NSW

Drawing Title:
Elevations

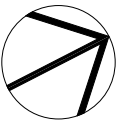

Status: DA

Project No:

1801

Plot Date:

Date: 15/01/19


Scale: 1:100, 1:6.83 @

AS

Drawing No.:



3.3

REVISION:

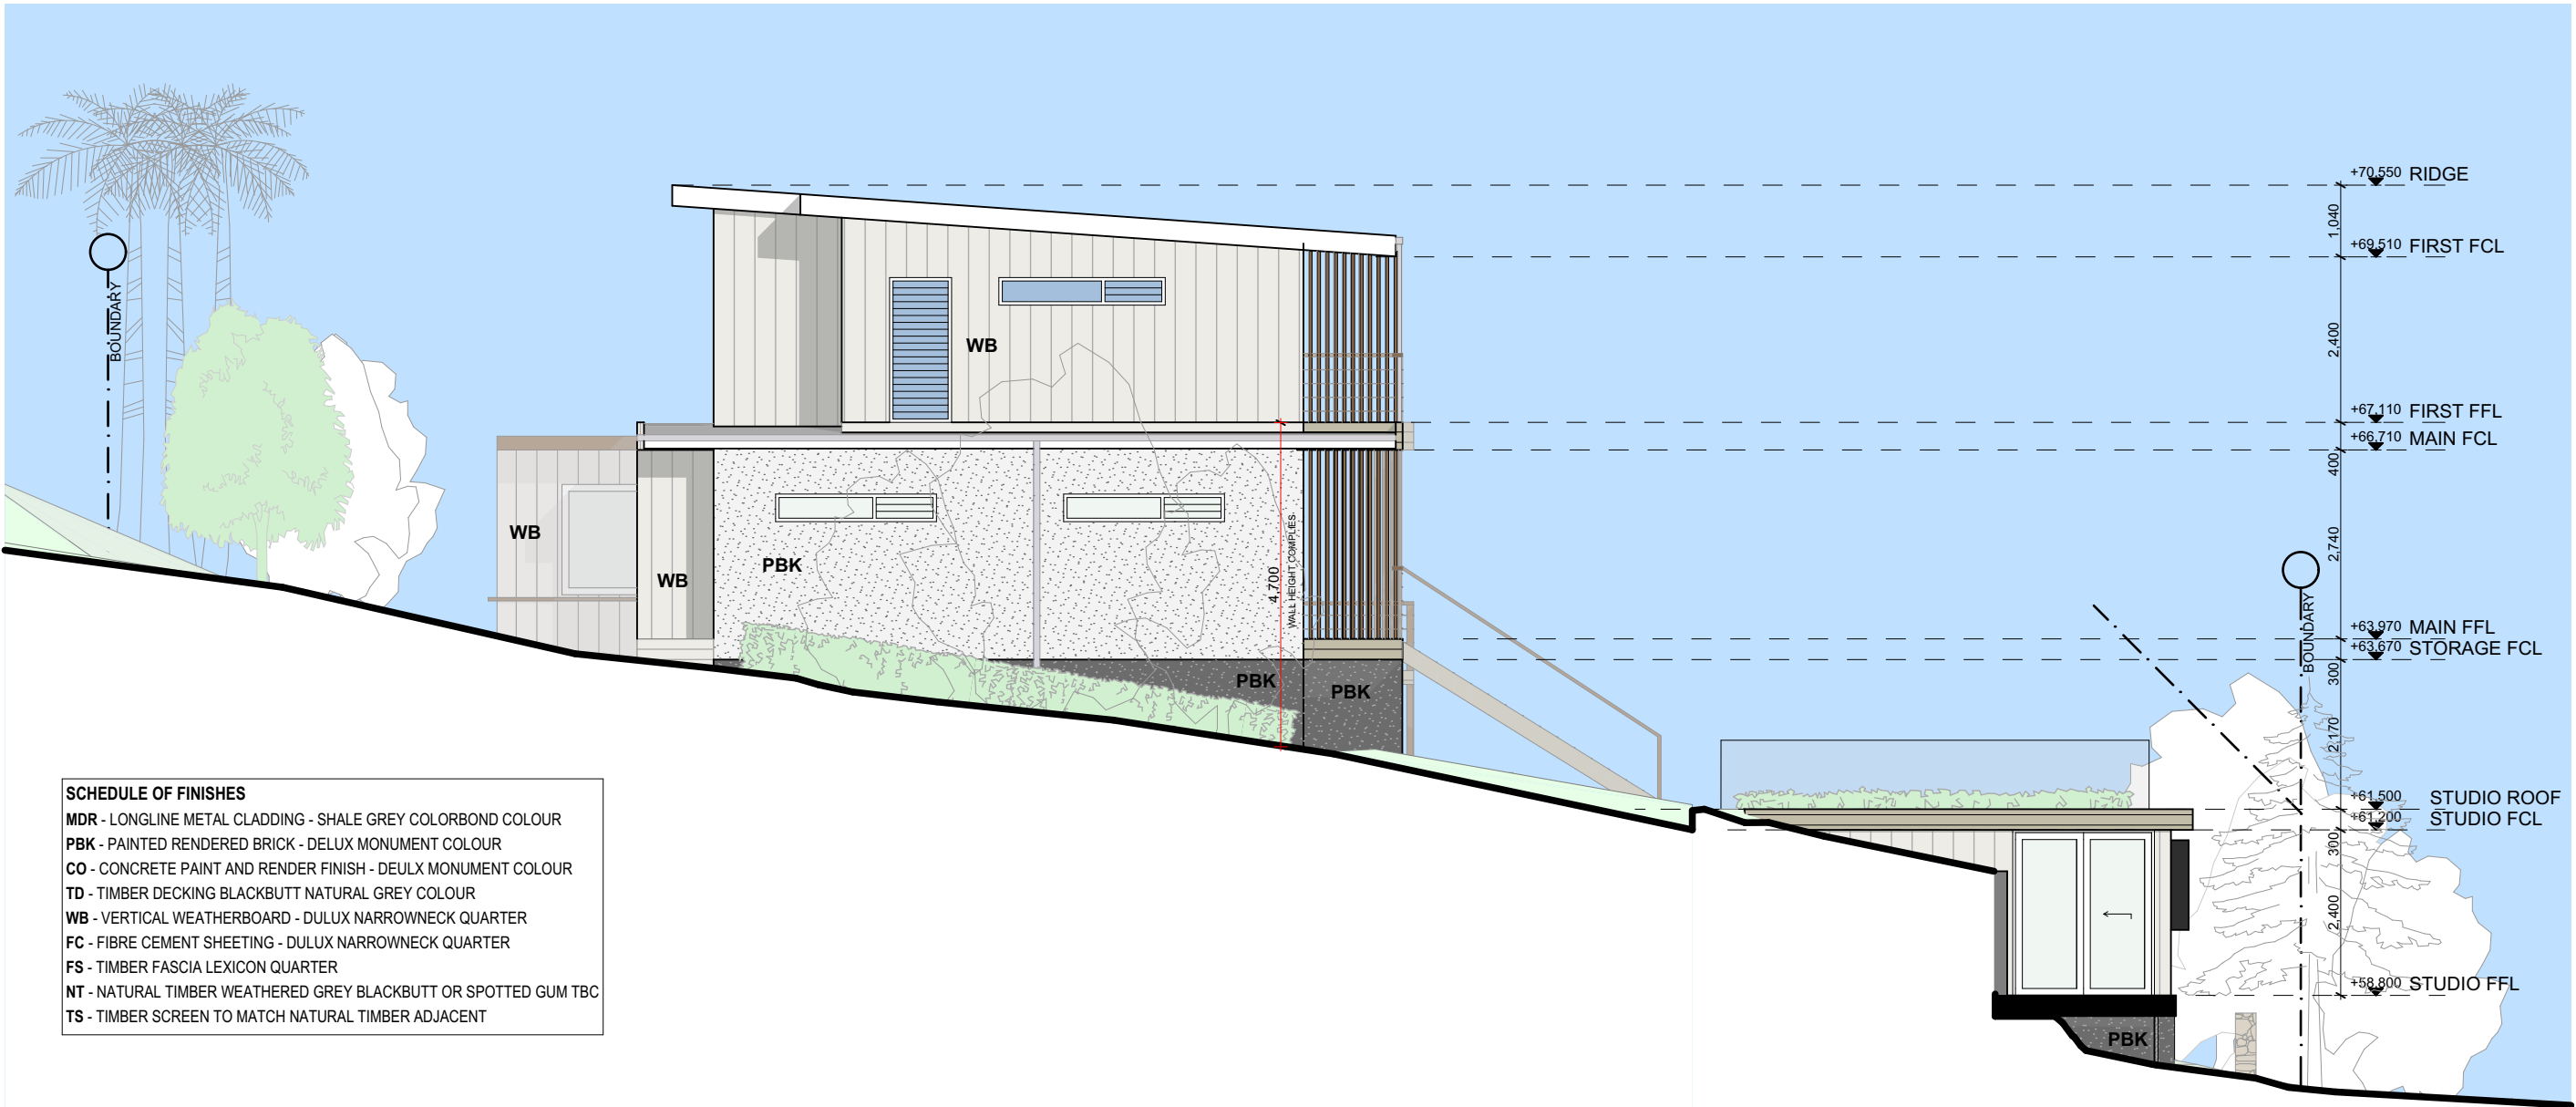

SCHEDULE OF FINISHES	
MDR	- LONGLINE METAL CLADDING - SHALE GREY COLORBOND COLOUR
PBK	- PAINTED RENDERED BRICK - DELUX MONUMENT COLOUR
CO	- CONCRETE PAINT AND RENDER FINISH - DEULX MONUMENT COLOUR
TD	- TIMBER DECKING BLACKBUTT NATURAL GREY COLOUR
WB	- VERTICAL WEATHERBOARD - DULUX NARROWNECK QUARTER
FC	- FIBRE CEMENT SHEETING - DULUX NARROWNECK QUARTER
FS	- TIMBER FASCIA LEXICON QUARTER
NT	- NATURAL TIMBER WEATHERED GREY BLACKBUTT OR SPOTTED GUM TBC
TS	- TIMBER SCREEN TO MATCH NATURAL TIMBER ADJACENT

West Elevation 1:100

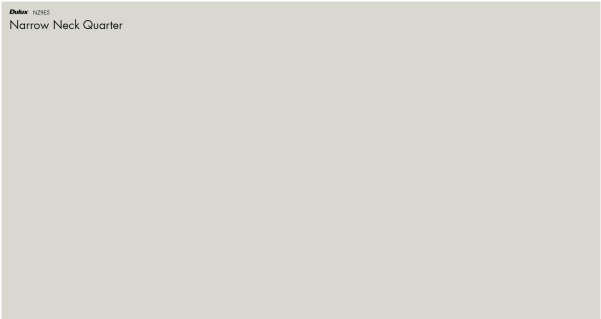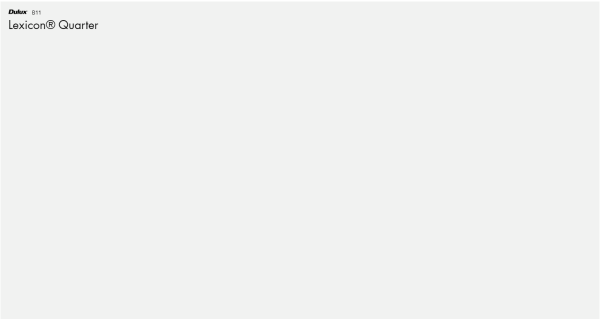

DAVIS ARCHITECTS

T - 02 6680 9202
M - 0439 850 627
E - DAVIS@DAVISARCHITECTS.COM.AU
W - WWW.DAVISARCHITECTS.COM.AU
A - 3/61 Centennial Circuit, Byron Bay NSW 2481

The builder and contractors shall check and verify all dimensions on site or off site prior to fabrication and verify all errors and omissions to the Architect.
Drawings remain the copyright of DAVIS ARCHITECTS and manufacture shall not commence until return of unamended shop drawings. Figured dimensions are to be read in preference to scaled. Do not scale the drawings. Drawings shall not be used for construction purposes until issued by the Architect for construction.
THESE DRAWINGS ARE NOT FOR CONSTRUCTION.
TERMITE TREATMENT TO AS 3660.1
WALL & ROOF INSULATION ACCORDING TO BASIX CERTIFICATE ATTACHED
SMOKE ALARMS IN ACCORDANCE WITH 3.7.2.3 & 3.7.2.4 OF THE BCA
WATER PROOFING TO AS 3740 OR PART 3.8.1.2 OF THE BCA
STAIR CONSTRUCTION TO VOL 2 PART 3.9.1 OF THE BCA
BALUSTRADE CONSTRUCTION TO VOL 2 PART 3.9.2 OF THE BCA

LEGEND/NOTES

AG CONCRETE AGGREGATE
BHP BUILDING HEIGHT PLANE
BRV BRICK VENER WALL
BSH BOOKSHELF
CFT CONCRETE FLOOR TILE
CFC COMPRESSED FIBRE CEMENT
CL CLOTHES LINE
CO CONCRETE
CPT CARPET
CS CORRUGATED STEEL COLORBOND
CT CERAMIC FLOOR TILES
DP DOWNPIPE 90 Ø ROUND
ED EXISTING DOOR
EF EXHAUST FAN
ER EXISTING ROOF
EXDP EXISTING DOWNPIPE 90 Ø
EW EXISTING WALL
EWN EXISTING WINDOW
EV EXHAUST VENT


ET EXISTING TREE
EX EXISTING
F FRIDGE
FC FIBRE CEMENT
LL LASERLITE ROOF SHEETING
LN LINEN CUPBOARD
LV LOUVRES
MRPB MAIN POWER BOARD
MC MOISTURE RESISTANT PB
MDR METAL CLADDING
NGL NATURAL GROUND LINE
NT NATURAL TIMBER
OSP OVERFLOW SPITTER
PBK PAINTED AND RENDERED BRICK
PB PAINTED PLASTER BOARD
PBW PAINTED BLOCK WORK
PCS POLISHED CONCRETE SLAB
PS PRIVACY SCREEN
PV PHOTOVOLTAIC PANELS
R ROBE
RC REINFORCED CONCRETE
RB RENDERED BLOCK PAINT FINISH

JY JOINERY
LB LINING BOARDS
LC LAUNDRY CHUTE
LL LASERLITE ROOF SHEETING
LN LINEN CUPBOARD
LV LOUVRES
MRPB MAIN POWER BOARD
MC MOISTURE RESISTANT PB
MDR METAL CLADDING
NGL NATURAL GROUND LINE
NT NATURAL TIMBER
OSP OVERFLOW SPITTER
PBK PAINTED AND RENDERED BRICK
PB PAINTED PLASTER BOARD
PBW PAINTED BLOCK WORK
PCS POLISHED CONCRETE SLAB
PS PRIVACY SCREEN
PV PHOTOVOLTAIC PANELS
R ROBE
RC REINFORCED CONCRETE
RB RENDERED BLOCK PAINT FINISH

RH RANGEHOOD
RW RAIN WATER TANK
RT REMOVE TREE
SC STRUCTURAL COLUMN
SM SMOKE DETECTOR TO BCA
SHR SHOWER
STC STEEL TROWELLED CONCRETE
STN STONE
SL SKYLIGHT TO BASIX SPECIFICATIONS
SW STONE FEATURE WALL
ST STORAGE
TD TIMBER DECKING HARDWOOD
TP TIMBER POST
TF TIMBER FLOORING HARDWOOD
TS TIMBER SCREEN
WB1 TIMBER WEATHERBOARD PAINTED
WB2 TIMBER WEATHERBOARD NATURAL
WL WASHING LINE
WM WASHING MACHINE
WP WASTE PIPE
ZC ZINC CLADDING

Client Name
Chris & Suzie
Project Name
Collaroy Residence
30 Lancaster Crescent, Collaroy, NSW

Drawing Title:
Elevations

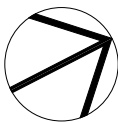

Date: 15/01/19	
Status: DA	Scale: 1:100, 1:6.83 @
Project No: 1801	AS Drawing No.: 3.4
Plot Date:	REVISION: