


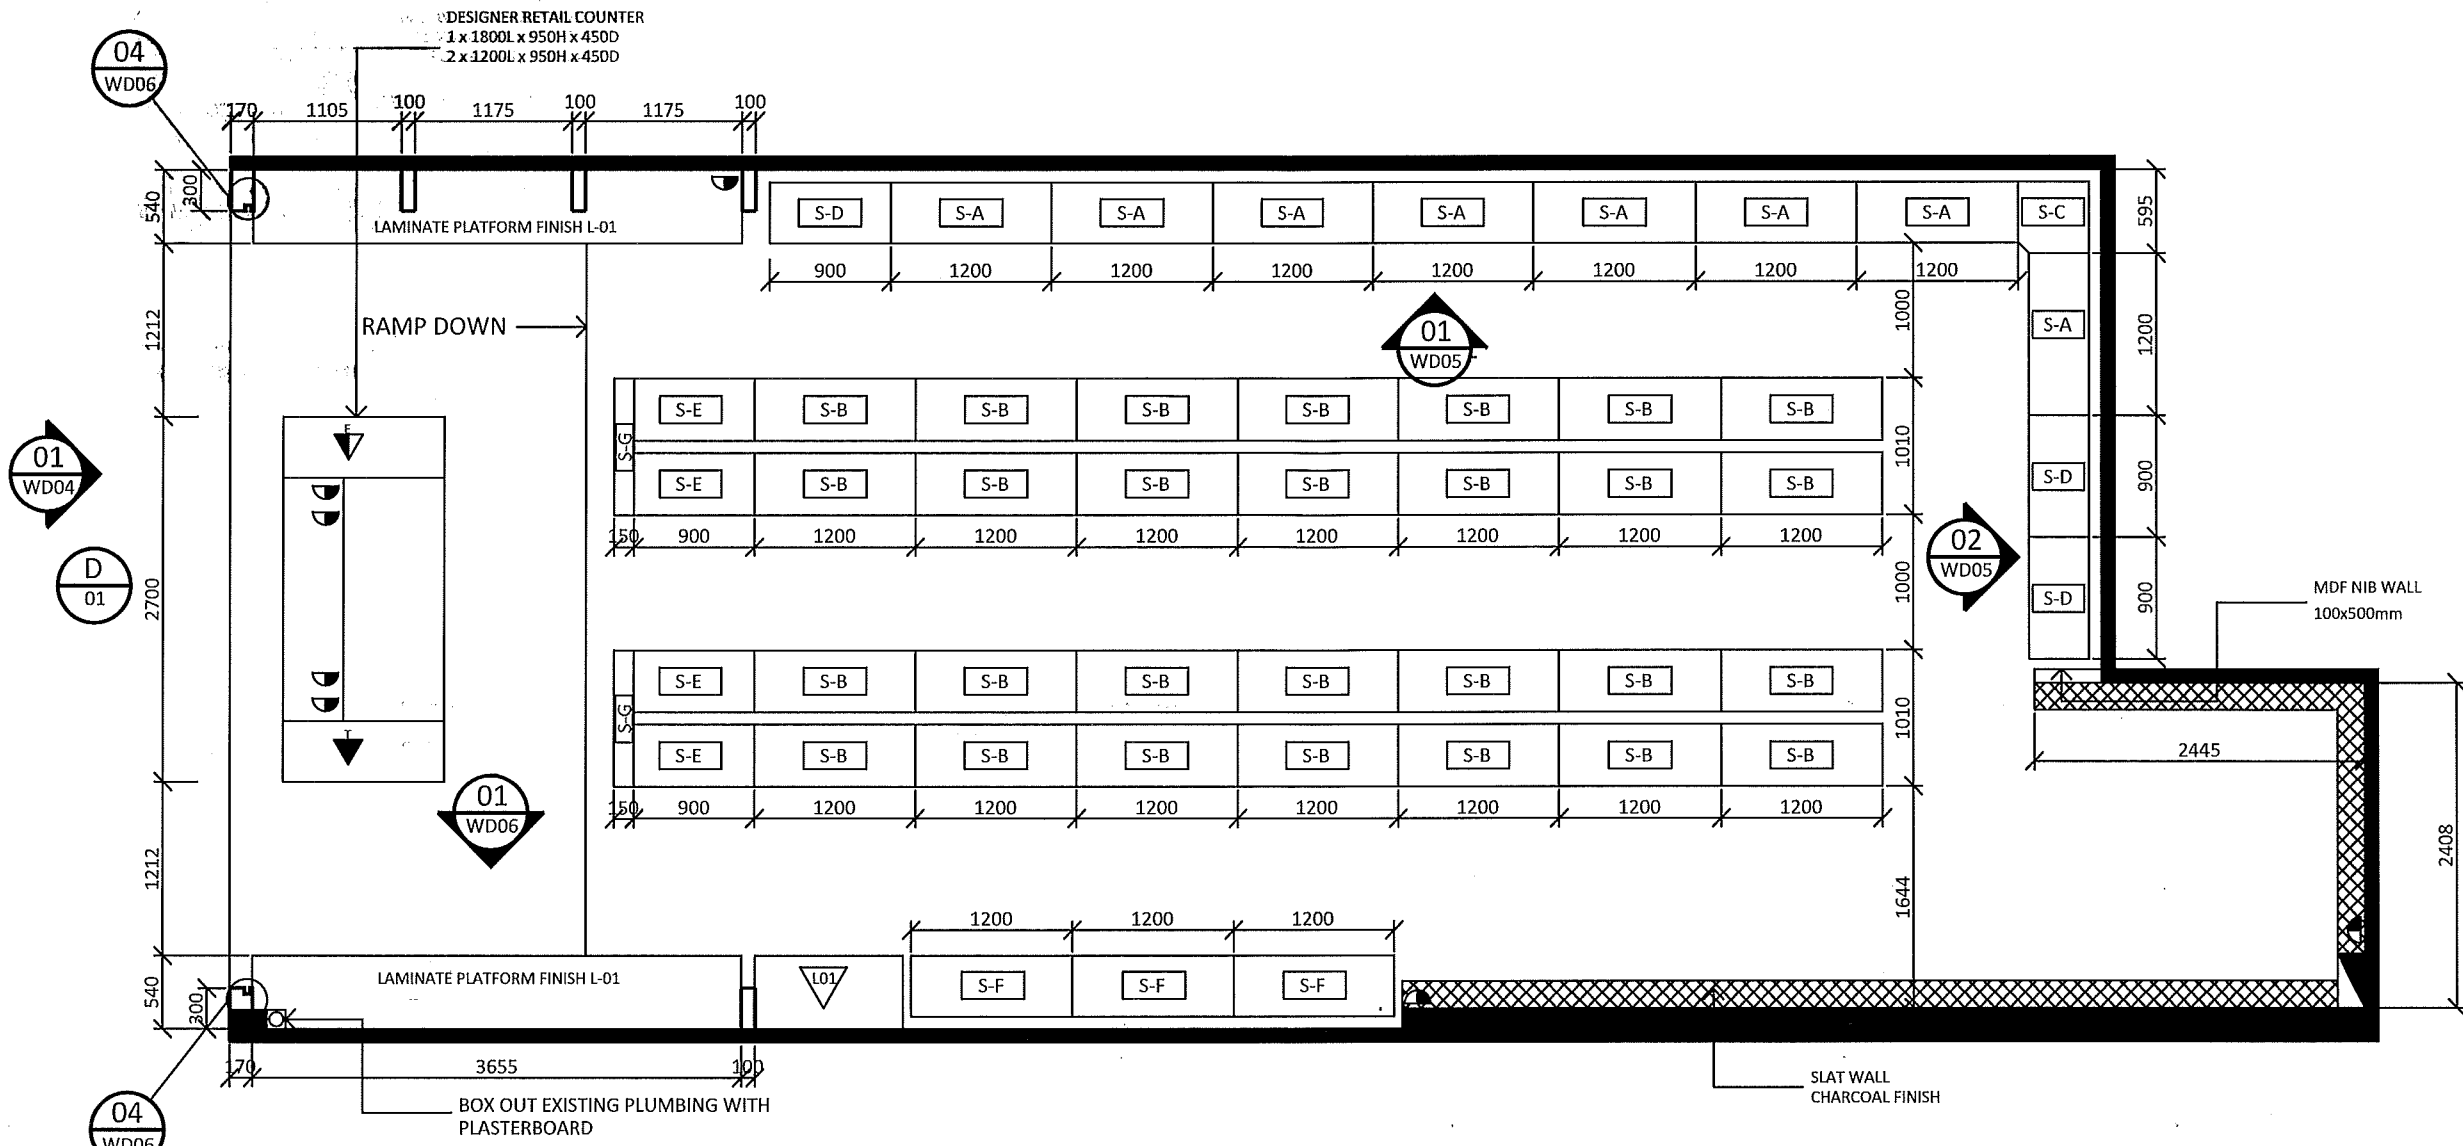

01 FLOOR PLAN
1:50



Complying Development Certificate

No: 140359


Dated: 20-10-2014

FINISHES LEGEND	
C-01	OPAL ACRYLIC FINISH 4.5MM
C-02	ORANGE SOLID COLOUR ACRYLIC FINISH 4.5mm
F-01	SOLUTION DYED OLEFIN CARPET, 26OZ NEW SISAL FINISH. COLOUR ONYX FROM CARPET CALL. CONTACT CHRIS ON 94502210
F-02	BIANCO VITRIFIED TILE, FROM CERASTONE GALLERY. CODE: BAVA748 CONTACT STEVE: 93889001
G-01	6mm GLASS
L-01	LAMINEX BLACK 460 FLINT FINISH
L-02	LAMINEX CHARCOAL 461 FLINT FINISH
S-01	1.2mm THICK STAINLESS STEEL
P-01	DULUX BLACK PG1A9 FLAT ACRYLIC
P-02	DULUX TINGLE P08H9 WASH & WEAR ACRYLIC
P-03	DULUX WHITE ON WHITE PCWF8 WASH & WEAR ACRYLIC
P-04	DULUX WHITE ON WHITE PCWF8 FLAT ACRYLIC

SHELVING SYSTEMS	
S-A	SHELVING SYSTEM A: TO BE SUPPLIED BY CLIENT 1200mmW x 2280mmH x 540mmD SINGLE SIDED
S-B	SHELVING SYSTEM B: TO BE SUPPLIED BY CLIENT 1200mmW x 1880mmH x 1010mmD DOUBLE SIDED
S-C	SHELVING SYSTEM C: TO BE SUPPLIED BY CLIENT SINGLE SIDED CORNER UNIT
S-D	SHELVING SYSTEM D: TO BE SUPPLIED BY CLIENT 900mmW x 2280mmH x 540mmD SINGLE SIDED
S-E	SHELVING SYSTEM E: TO BE SUPPLIED BY CLIENT 900mmW x 1880mmH x 1010mmD DOUBLE SIDED
S-F	SHELVING SYSTEM F: TO BE SUPPLIED BY CLIENT 1200mmW x 1880mmH x 540mmD SINGLE SIDED
S-G	SHELVING SYSTEM G: TO BE SUPPLIED BY CLIENT: 150mmW x 1880mmH x 1010mmD SINGLE SIDED END UNIT

ELECTRICAL LEGEND	
	TELEPHONE OUTLET
	EFTPOS POINT
	DOUBLE GPO
	ELECTRICAL DISTRIBUTION BOARD

KOKO INTERIORS PTY LTD 39-257 OXFORD ST. BOND JUNCTION 2022 Ph: 0421 179 249 Email: kostmaria@gmail.com	Project BLACK LABEL DISCOUNT SHOP 10 PITTWATER Drawing Title FLOOR PLAN	Rev	FOR INFORMATION	By	Date	All dimensions must be verified on site prior to commencement of work. Do not scale from drawing. Drawing as per detailed, contractor to ensure all pricing allowed & all construction & fitout carried out to comply with all local authority regulations & statutory regulations including but not limited to Building Owner & Centre Management fitout guide, Australian Standard &/or BCA, even when shown or noted on drawings. Walls and ceiling height shown are approximate only and must be verified on site by contractor. This drawing is issued upon condition it is not copied, refined or disclosed to any unauthorised person, either wholly or in part without the prior consent in writing of Koko Interiors Pty Ltd. All dimensions to be verified on site prior to construction. Any inconsistencies to be reported to Koko immediately. If in doubt please ask Koko Interiors Pty Ltd for clarification. Any variation from these drawings requires approval from Koko Interiors Pty Ltd. This been produced to illustrate design intent. All shop drawings are to be submitted to and sanctioned by Koko Interiors Pty Ltd prior to manufacture or construction. Contractor to liaise with third party suppliers to confirm exact requirements.	Date	Drawn	Designed	Job #	
		A	ISSUED FOR DESIGN SUBMISSION	KI	31.07.14		31.07	KI	KI	1011	
									CAD File	Scale	
									KOKO INTERIORS - BLACK LABEL DISCOUNTS	1:50	
							Drawing Number	Revision			
							WD.01	A			
©Copyright Koko Interiors Pty Ltd 2014		Koko Interiors Pty Ltd ABN 64 168 981 977									

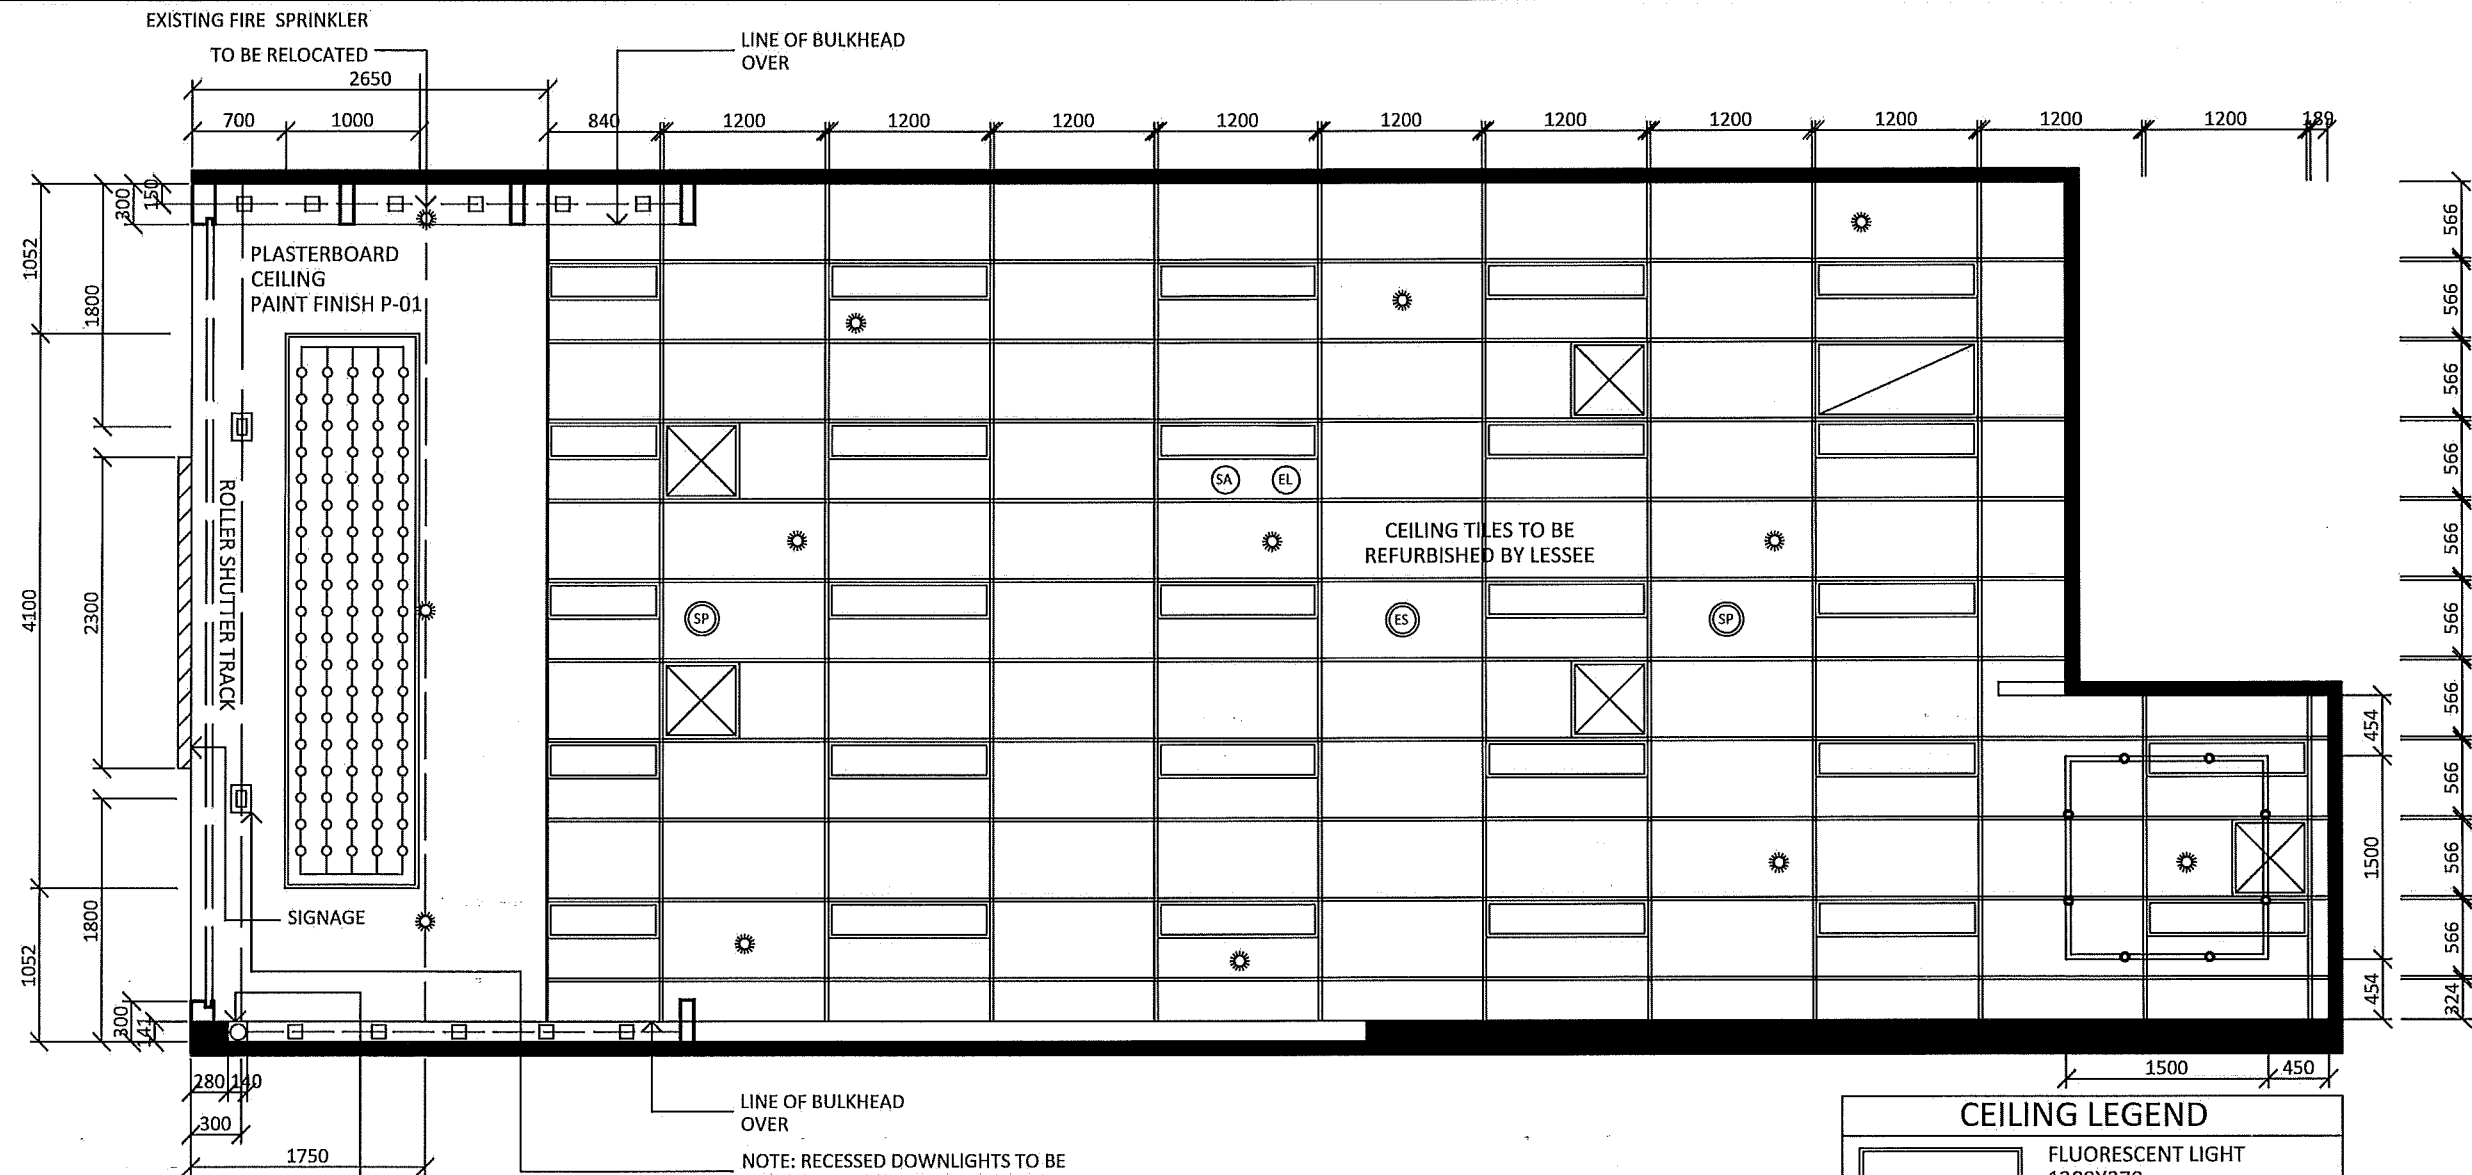

01 RCP
1:50

LINE OF BULKHEAD OVER
NOTE: RECESSED DOWNLIGHTS TO BE PROVIDED BY LESSOR AND CONNECTED TO HOUSE LIGHTING OUTLETS

NOTE: EMERGENCY & EXIT LIGHTS TO BE PROVIDED IN ACCORDANCE WITH AS2293 INCLUDING MANUAL TESTING AT THE LOCAL DISTRIBUTION BOARD

BOX OUT EXISTING PLUMBING WITH PLASTERBOARD



Complying Development Certificate

No: 140359

Dated: 20-10-2014

CEILING LEGEND

- FLUORESCENT LIGHT 1200X270
- RETURN AIR GRILLE
- AIR CONDITION OUTLET
- CONVENTIONAL FIRE SPRINKLER
- EMERGENCY LIGHT FINISH-WHITE POWDER COAT
- SMOKE ALARM
- CEILING RECESSED EMERGENCY SPEAKER
- WHITE ROUND INCEILING SPEAKER
- LED DOWNLIGHTS

KOKO INTERIORS PTY LTD

39-257 OXFORD ST. BONDI JUNCTION 2022

Ph: 0421 179 249 Email: kostmrmaria@gmail.com

©Copyright Koko Interiors Pty Ltd 2014

Koko Interiors Pty Ltd ABN 64 168 981 977

Project BLACK LABEL DISCOUNT
SHOP 10
PITTWATER


Drawing Title

CEILING PLAN

Rev	FOR INFORMATION	By	Date
A	ISSUED FOR DESIGN SUBMISSION	KI	31.07.14

All dimensions must be verified on site prior to commencement of work. Do not scale from drawing. Drawing as per detailed, contractor to ensure all pricing allowed & all construction & fitout carried out to comply with all local authority regulations & statutory regulations including but not limited to Building Owner & Centre Management fitout guide, Australian Standard &/or BCA, even when shown or noted on drawings. Walls and ceiling height shown are approximate only and must be verified on site by contractor. This drawing is issued upon condition it is not copied, refined or disclosed to any unauthorised person, either wholly or in part without the prior consent in writing of Koko Interiors Pty Ltd. All dimensions to be verified on site prior to construction. Any inconsistencies to be reported to Koko immediately. If in doubt please ask Koko Interiors Pty Ltd for clarification. Any variation from these drawings requires approval from Koko Interiors Pty Ltd. This has been produced to illustrate design intent. All shop drawings are to be submitted to and sanctioned by Koko Interiors Pty Ltd prior to manufacture or construction. Contractor to liaise with third party suppliers to confirm exact requirements.

Date	Drawn	Designed	Job #
31.07	KI	KI	1011
CAD File			Scale
KOKO INTERIORS - BLACK LABEL DISCOUNTS			1:50
Drawing Number			Revision
WD.02			A

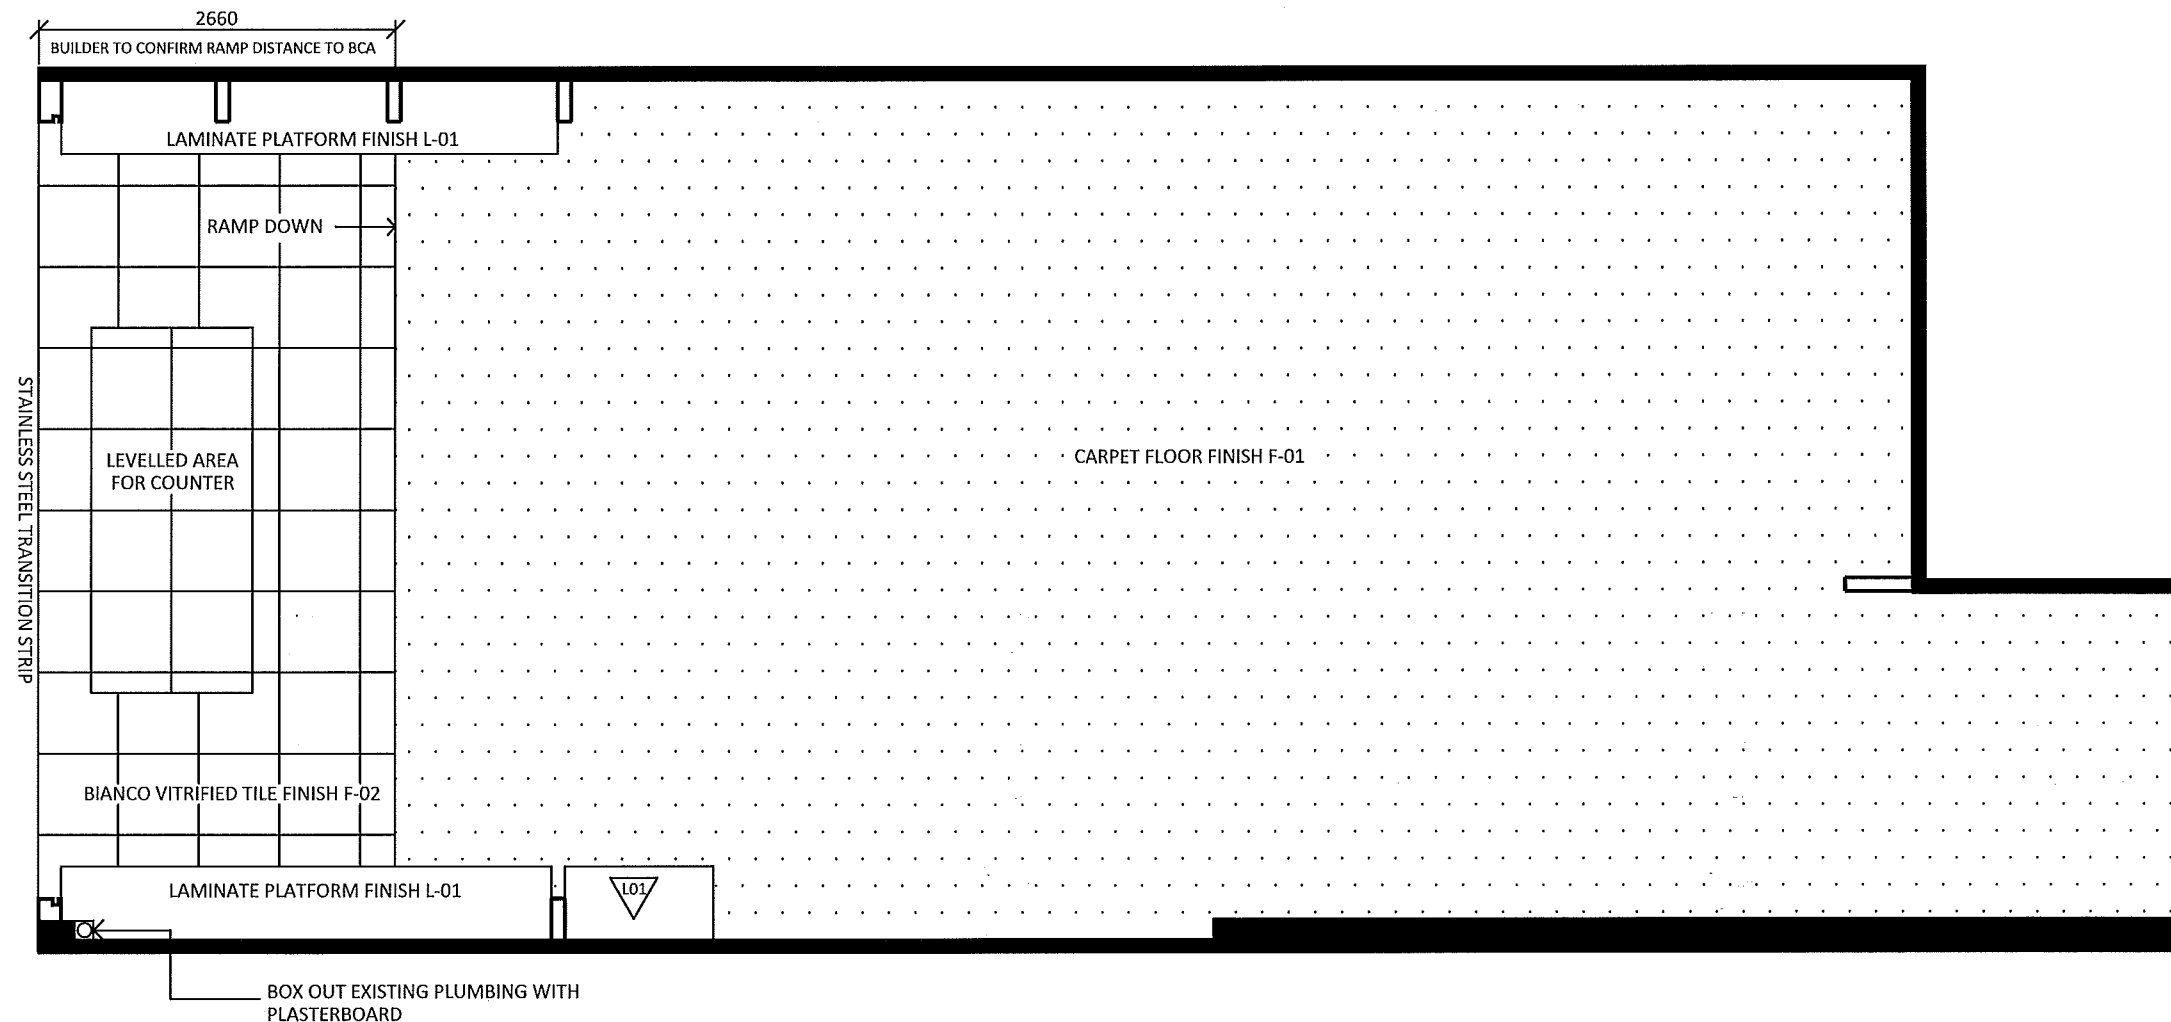

01 FLOOR FINISHES
1:50



Complying Development Certificate


No: 140359

Dated: 20-10-2014

FINISHES LEGEND

C-01 OPAL ACRYLIC FINISH 4.5MM
C-02 ORANGE SOLID COLOUR ACRYLIC FINISH 4.5mm
F-01 SOLUTION DYED OLEFIN CARPET, 260Z NEW SISAL FINISH. COLOUR ONYX FROM CARPET CALL. CONTACT CHRIS ON 94502210
F-02 BIANCO VITRIFIED TILE, FROM CERASTONE GALLERY. CODE: BAVA748 CONTACT STEVE: 93889001
G-01 6mm GLASS
L-01 LAMINEX BLACK 460 FLINT FINISH
L-02 LAMINEX CHARCOAL 461 FLINT FINISH
S-01 1.2mm THICK STAINLESS STEEL
P-01 DULUX BLACK PG1A9 FLAT ACRYLIC
P-02 DULUX TINGLE P08H9 WASH & WEAR ACRYLIC
P-03 DULUX WHITE ON WHITE PCWF8 WASH & WEAR ACRYLIC
P-04 DULUX WHITE ON WHITE PCWF8 FLAT ACRYLIC


KOKO INTERIORS PTY LTD 39-257 OXFORD ST. BONDI JUNCTION 2022 Ph: 0421 179 249 Email: kostrmaria@gmail.com		Project BLACK LABEL DISCOUNT		Rev	FOR INFORMATION		By	Date	All dimensions must be verified on site prior to commencement of work. Do not scale from drawing. Drawing as per detailed, contractor to ensure all pricing allowed & all construction & fitout carried out to comply with all local authority regulations & statutory regulations including but not limited to Building Owner & Centre Management fitout guide, Australian Standard &/or BCA, even when shown or noted on drawings. Walls and ceiling height shown are approximate only and must be verified on site by contractor. This drawing is issued upon condition it is not copied, refined or disclosed to any unauthorised person, either wholly or in part without the prior consent in writing of Koko Interiors Pty Ltd. All dimensions to be verified on site prior to construction. Any inconsistencies to be reported to Koko immediately. If in doubt please ask Koko Interiors Pty Ltd for clarification. Any variation from these drawings requires approval from Koko Interiors Pty Ltd. This has been produced to illustrate design intent. All shop drawings are to be submitted to and sanctioned by Koko Interiors Pty Ltd prior to manufacture or construction. Contractor to liaise with third party suppliers to confirm exact requirements.	Date	Drawn	Designed	Job #
		SHOP 10		A	ISSUED FOR DESIGN SUBMISSION		KI	31.07.14		CAD File	KOKO INTERIORS - BLACK LABEL DISCOUNTS		Scale
		PITTWATER											1:50
		Drawing Title											Revision
FLOOR FINISHES PLAN											WD.03		A
©Copyright Koko Interiors Pty Ltd 2014		Koko Interiors Pty Ltd ABN 64 168 981 977											

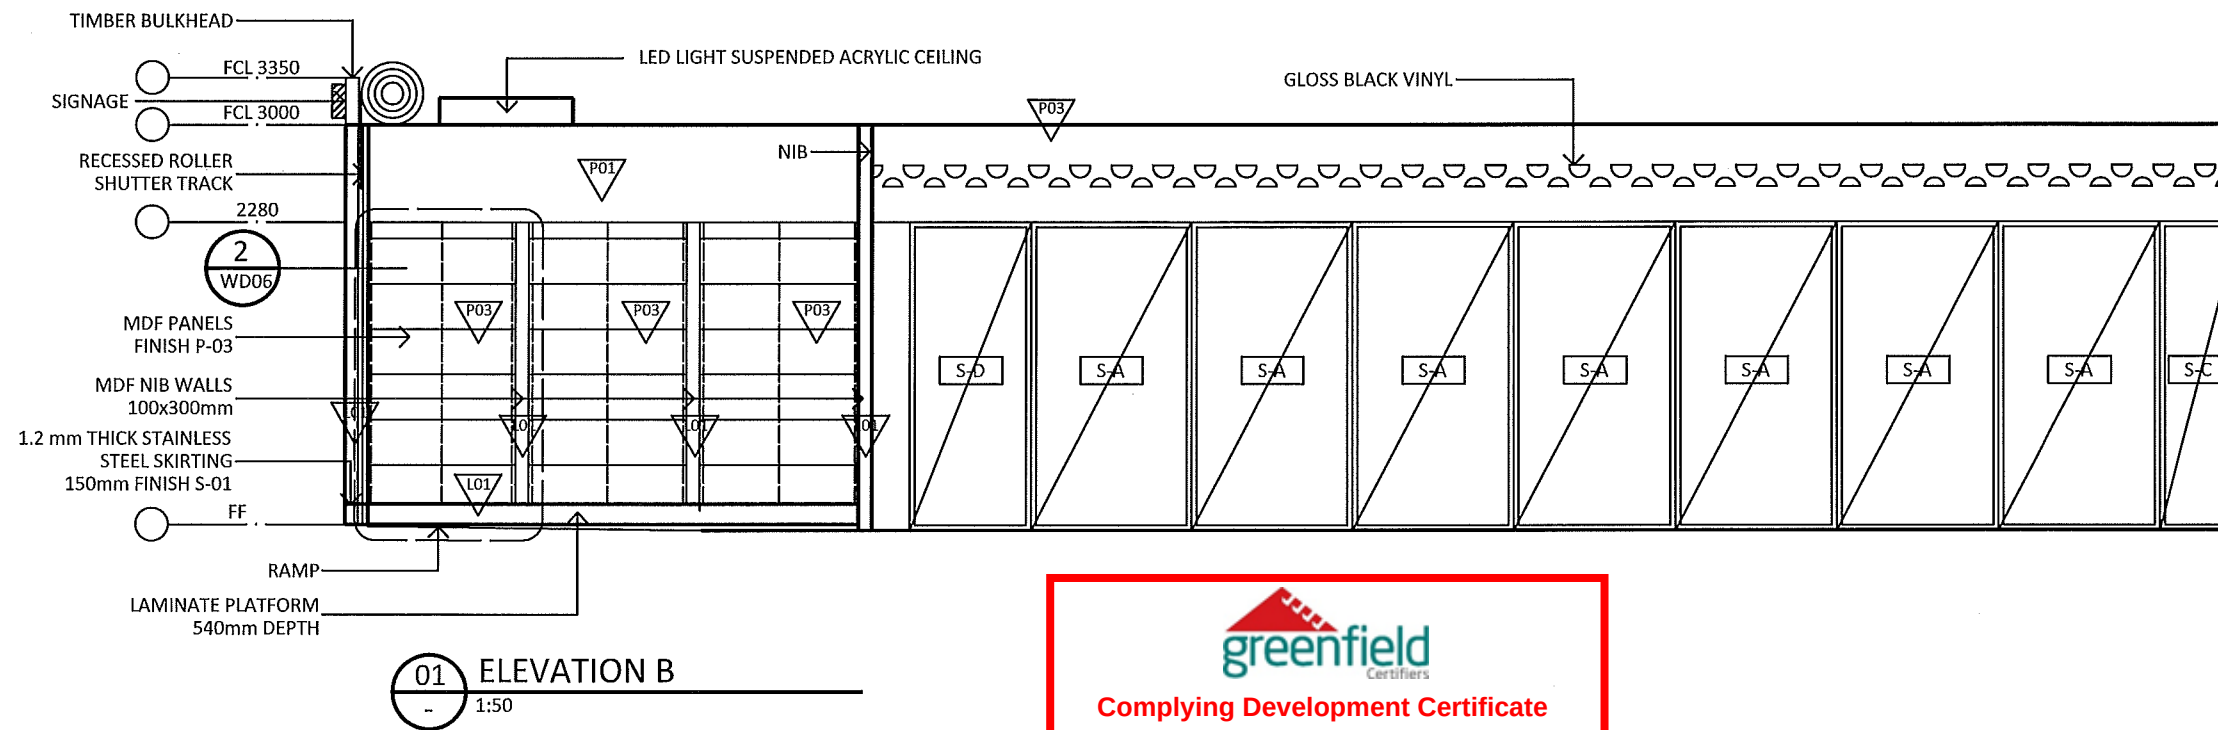

Complying Development Certificate

No: 140359

Dated: 20-10-2014

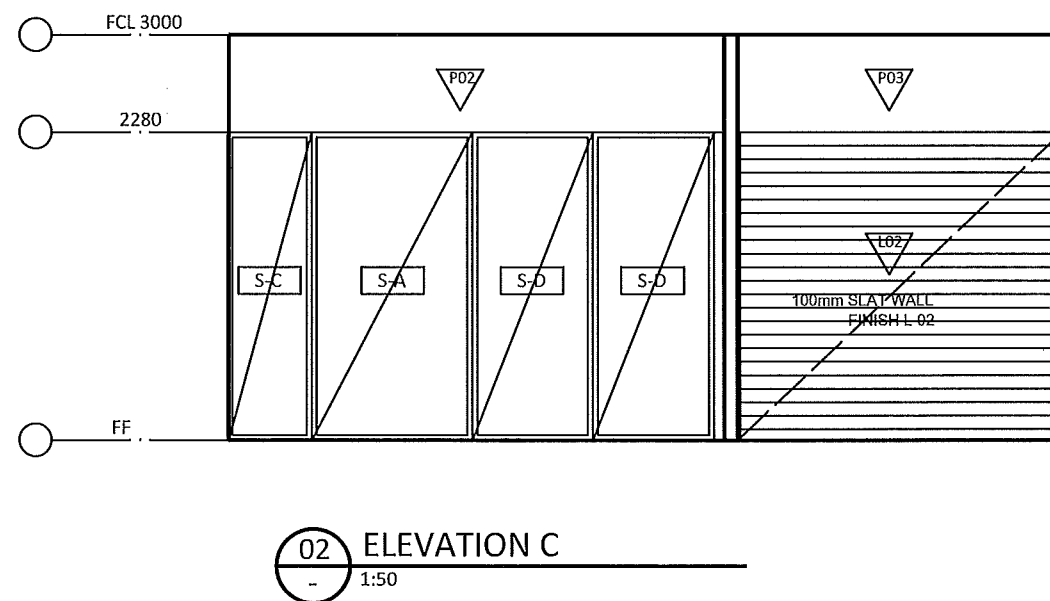

FINISHES LEGEND

C-01 OPAL ACRYLIC FINISH 4.5MM
 C-02 ORANGE SOLID COLOUR ACRYLIC FINISH 4.5mm
 F-01 SOLUTION DYED OLEFIN CARPET, 260Z NEW SISAL FINISH. COLOUR ONYX FROM CARPET CALL. CONTACT CHRIS ON 94502210
 F-02 BIANCO VITRIFIED TILE, FROM CERASTONE GALLERY. CODE: BAVA748
 CONTACT STEVE: 93889001
 G-01 6mm GLASS
 L-01 LAMINEX BLACK 460 FLINT FINISH
 L-02 LAMINEX CHARCOAL 461 FLINT FINISH
 S-01 1.2mm THICK STAINLESS STEEL
 P-01 DULUX BLACK PG1A9 FLAT ACRYLIC
 P-02 DULUX TINGLE P08H9 WASH & WEAR ACRYLIC
 P-03 DULUX WHITE ON WHITE PCWF8 WASH & WEAR ACRYLIC
 P-04 DULUX WHITE ON WHITE PCWF8 FLAT ACRYLIC

SHELVING SYSTEMS

S-A	SHELVING SYSTEM A: TO BE SUPPLIED BY CLIENT 1200mmW x 2280mmH x 540mmD SINGLE SIDED
S-B	SHELVING SYSTEM B: TO BE SUPPLIED BY CLIENT 1200mmW x 1880mmH x 1010mmD DOUBLE SIDED
S-C	SHELVING SYSTEM C: TO BE SUPPLIED BY CLIENT SINGLE SIDED CORNER UNIT
S-D	SHELVING SYSTEM D: TO BE SUPPLIED BY CLIENT 900mmW x 2280mmH x 540mmD SINGLE SIDED
S-E	SHELVING SYSTEM E: TO BE SUPPLIED BY CLIENT 900mmW x 1880mmH x 1010mmD DOUBLE SIDED
S-F	SHELVING SYSTEM F: TO BE SUPPLIED BY CLIENT 1200mmW x 1880mmH x 540mmD SINGLE SIDED
S-G	SHELVING SYSTEM G: TO BE SUPPLIED BY CLIENT: 150mmW x 1880mmH x 1010mmD SINGLE SIDED END UNIT

KOKO INTERIORS PTY LTD

39-257 OXFORD ST. BONDI JUNCTION 2022

Ph: 0421 179 249 Email: kostmrmaria@gmail.com

©Copyright Koko Interiors Pty Ltd 2014

Koko Interiors Pty Ltd ABN 64 168 981 977


Project BLACK LABEL DISCOUNT
SHOP 10
PITTWATER

Drawing Title
ELEVATION


Rev	FOR INFORMATION	By	Date
A	ISSUED FOR DESIGN SUBMISSION	KI	31.07.14

All dimensions must be verified on site prior to commencement of work. Do not scale from drawing. Drawing as per detailed, contractor to ensure all pricing allowed & all construction & fitout carried out to comply with all local authority regulations & statutory regulations including but not limited to Building Owner & Centre Management fitout guide, Australian Standard &/or BCA, even when shown or noted on drawings. Walls and ceiling height shown are approximate only and must be verified on site by contractor. This drawing is issued upon condition it is not copied, refined or disclosed to any unauthorised person, either wholly or in part without the prior consent in writing of Koko Interiors Pty Ltd. All dimensions to be verified on site prior to construction. Any inconsistencies to be reported to Koko immediately. If in doubt please ask Koko Interiors Pty Ltd for clarification. Any variation from these drawings requires approval from Koko Interiors Pty Ltd. This has been produced to illustrate design intent. All shop drawings are to be submitted to and sanctioned by Koko Interiors Pty Ltd prior to manufacture or construction. Contractor to liaise with third party suppliers to confirm exact requirements.


Date	Drawn	Designed	Job #
31.07	KI	KI	1011
CAD File			Scale
KOKO INTERIORS - BLACK LABEL DISCOUNTS			1:50
Drawing Number			Revision
WD.05			A

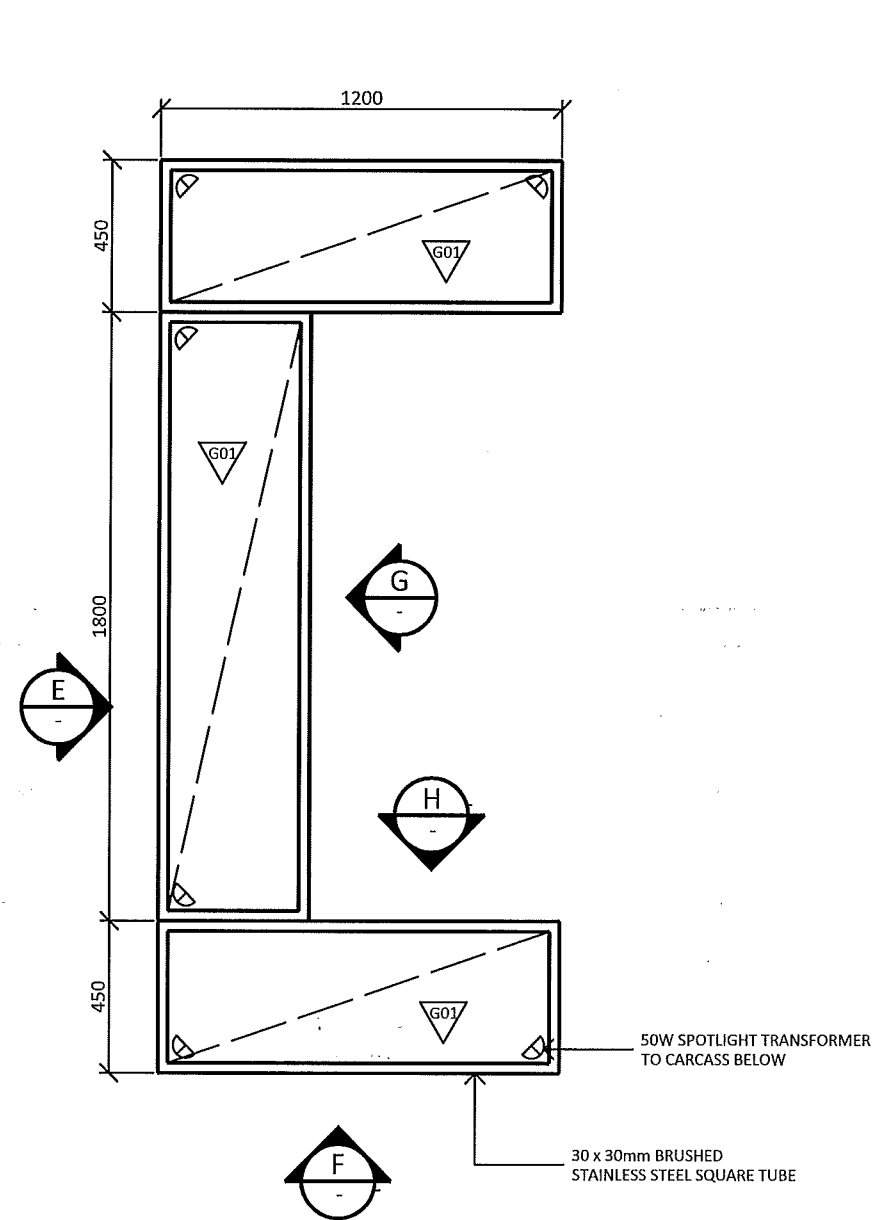


01 PLAN
1:20

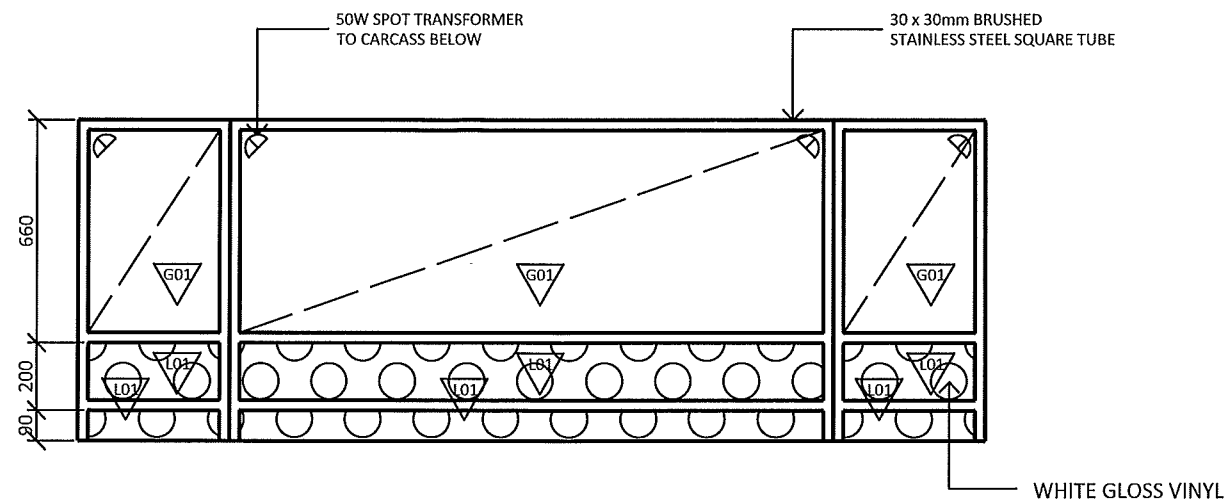


01 ELEVATION E
1:20

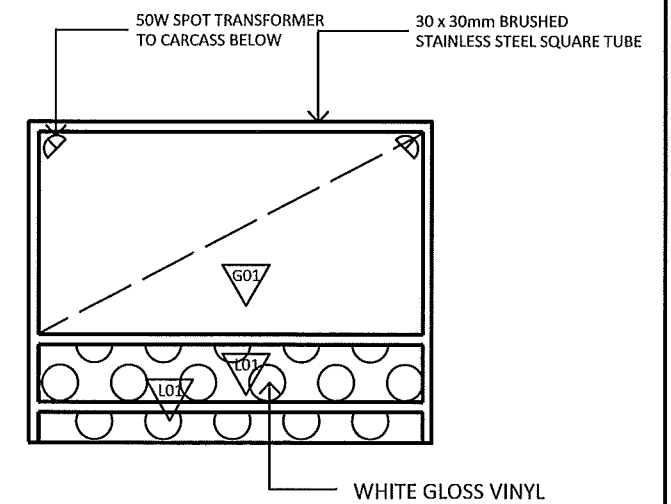

02 ELEVATION F
1:20

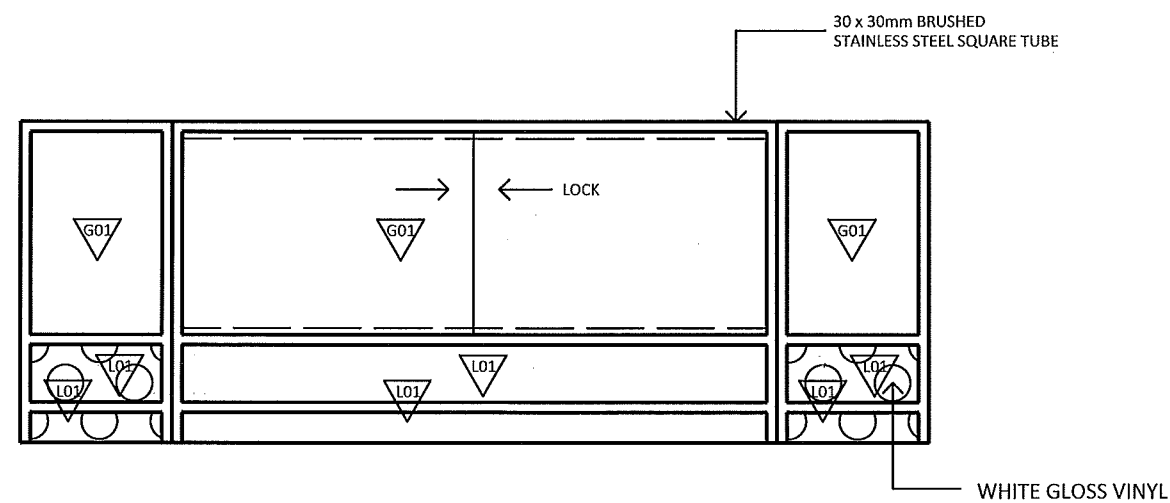

03 ELEVATION G
1:20

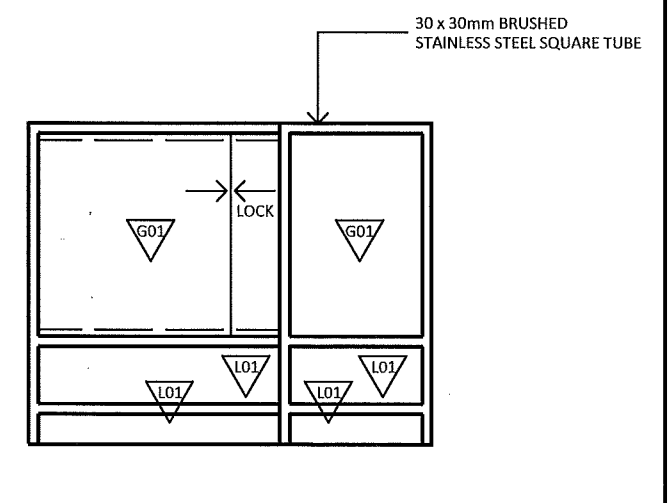

04 ELEVATION H
1:20




Complying Development Certificate


No: 140359

Dated: 20-10-2014

KOKO INTERIORS PTY LTD 39-257 OXFORD ST. BONDI JUNCTION 2022 Ph: 0421 179 249 Email: kostrmaria@gmail.com		Project		BLACK LABEL DISCOUNT		Rev	FOR INFORMATION		By	Date	All dimensions must be verified on site prior to commencement of work. Do not scale from drawing. Drawing as per detailed, contractor to ensure all pricing allowed & all construction & fitout carried out to comply with all local authority regulations & statutory regulations including but not limited to Building Owner & Centre Management fitout guide, Australian Standard &/or BCA, even when shown or noted on drawings. Walls and ceiling height shown are approximate only and must be verified on site by contractor. This drawing is issued upon condition it is not copied, refined or disclosed to any unauthorised person, either wholly or in part without the prior consent in writing of Koko Interiors Pty Ltd. All dimensions to be verified on site prior to construction. Any inconsistencies to be reported to Koko immediately. If in doubt please ask Koko Interiors Pty Ltd for clarification. Any variation from these drawings requires approval from Koko Interiors Pty Ltd. This has been produced to illustrate design intent. All shop drawings are to be submitted to and sanctioned by Koko Interiors Pty Ltd prior to manufacture or construction. Contractor to liaise with third party suppliers to confirm exact requirements.	Date	Drawn	Designed	Job #
				SHOP 10		A	ISSUED FOR DESIGN SUBMISSION		KI	31.07.14		CAD File	KOKO INTERIORS - BLACK LABEL DISCOUNTS		Scale
				PITTWATER										1:20	
		Drawing Title		COUNTER DETAILS								Drawing Number		Revision	
												WD.07		A	
©Copyright Koko Interiors Pty Ltd 2014		Koko Interiors Pty Ltd ABN 64 168 981 977													

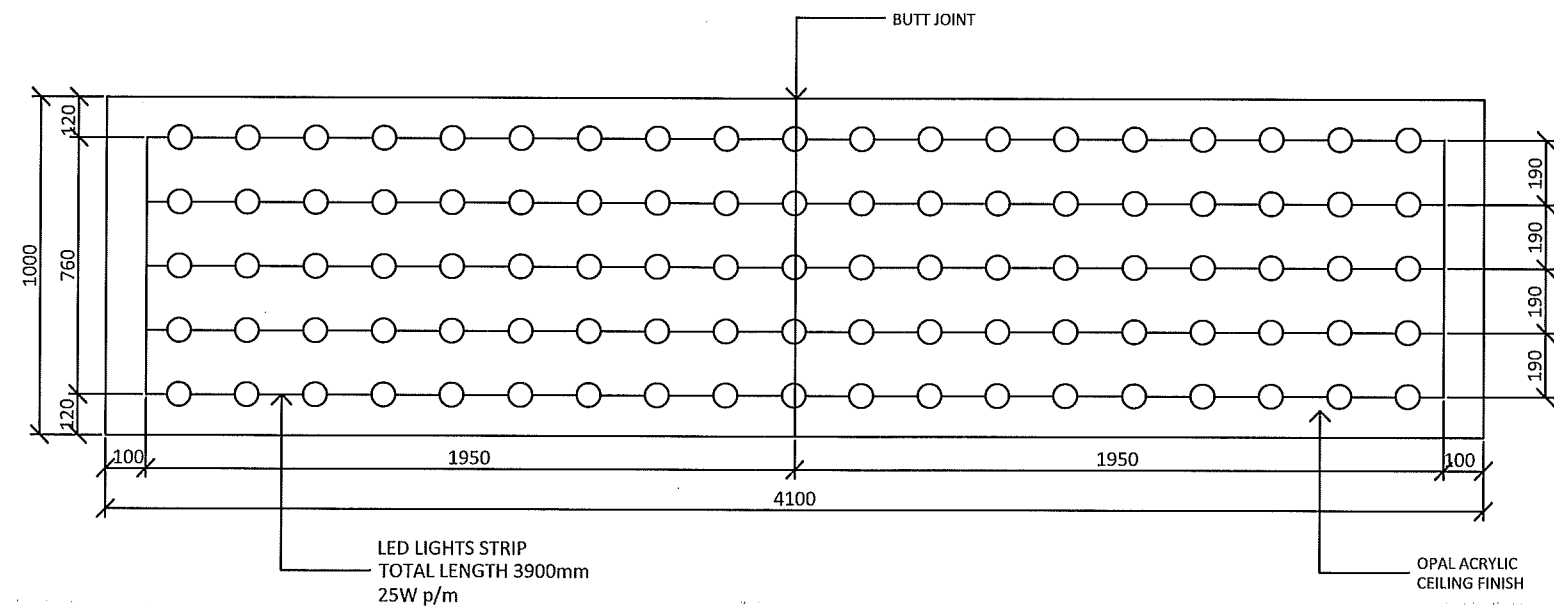

01 DETAIL
- SUSPENDED ACRYLIC CEILING LED LIGHT 1:20

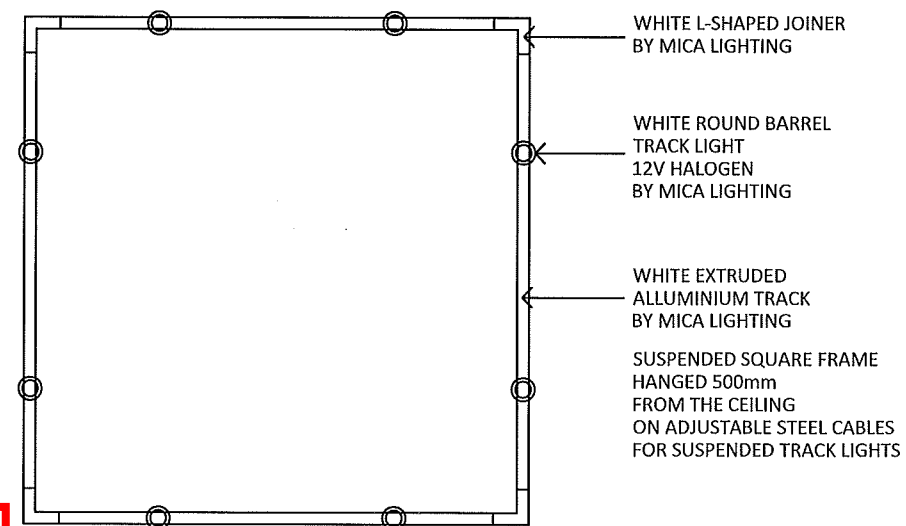

02 DETAIL
- SUSPENDED SQUARE FRAME TRACK LIGHT 1:20



Complying Development Certificate

No: 140359

Dated: 20-10-2014

KOKO INTERIORS PTY LTD 39-257 OXFORD ST. BOND! JUNCTION 2022 Ph: 0421 179 249 Email: kostmaria@gmail.com	Project BLACK LABEL DISCOUNT SHOP 10 PITTWATER		Rev	FOR INFORMATION	By	Date	All dimensions must be verified on site prior to commencement of work. Do not scale from drawing. Drawing as per detailed, contractor to ensure all pricing allowed & all construction & fitout carried out to comply with all local authority regulations & statutory regulations including but not limited to Building Owner & Centre Management fitout guide, Australian Standard &/or BCA, even when shown or noted on drawings. Walls and ceiling height shown are approximate only and must be verified on site by contractor. This drawing is issued upon condition it is not copied, refined or disclosed to any unauthorised person, either wholly or in part without the prior consent in writing of Koko Interiors Pty Ltd. All dimensions to be verified on site prior to construction. Any inconsistencies to be reported to Koko immediately. If in doubt please ask Koko Interiors Pty Ltd for clarification. Any variation from these drawings requires approval from Koko Interiors Pty Ltd. This has been produced to illustrate design intent. All shop drawings are to be submitted to and sanctioned by Koko Interiors Pty Ltd prior to manufacture or construction. Contractor to liaise with third party suppliers to confirm exact requirements.	Date	Drawn	Designed	Job #
	Drawing Title		A	ISSUED FOR DESIGN SUBMISSION	KI	31.07.14		31.07	KI	KI	1011
	DETAILS							CAD File		Scale	
								KOKO INTERIORS - BLACK LABEL DISCOUNTS		1:20	
©Copyright Koko Interiors Pty Ltd 2014	Koko Interiors Pty Ltd ABN 64 168 981 977							Drawing Number		Revision	
								WD.08		A	