



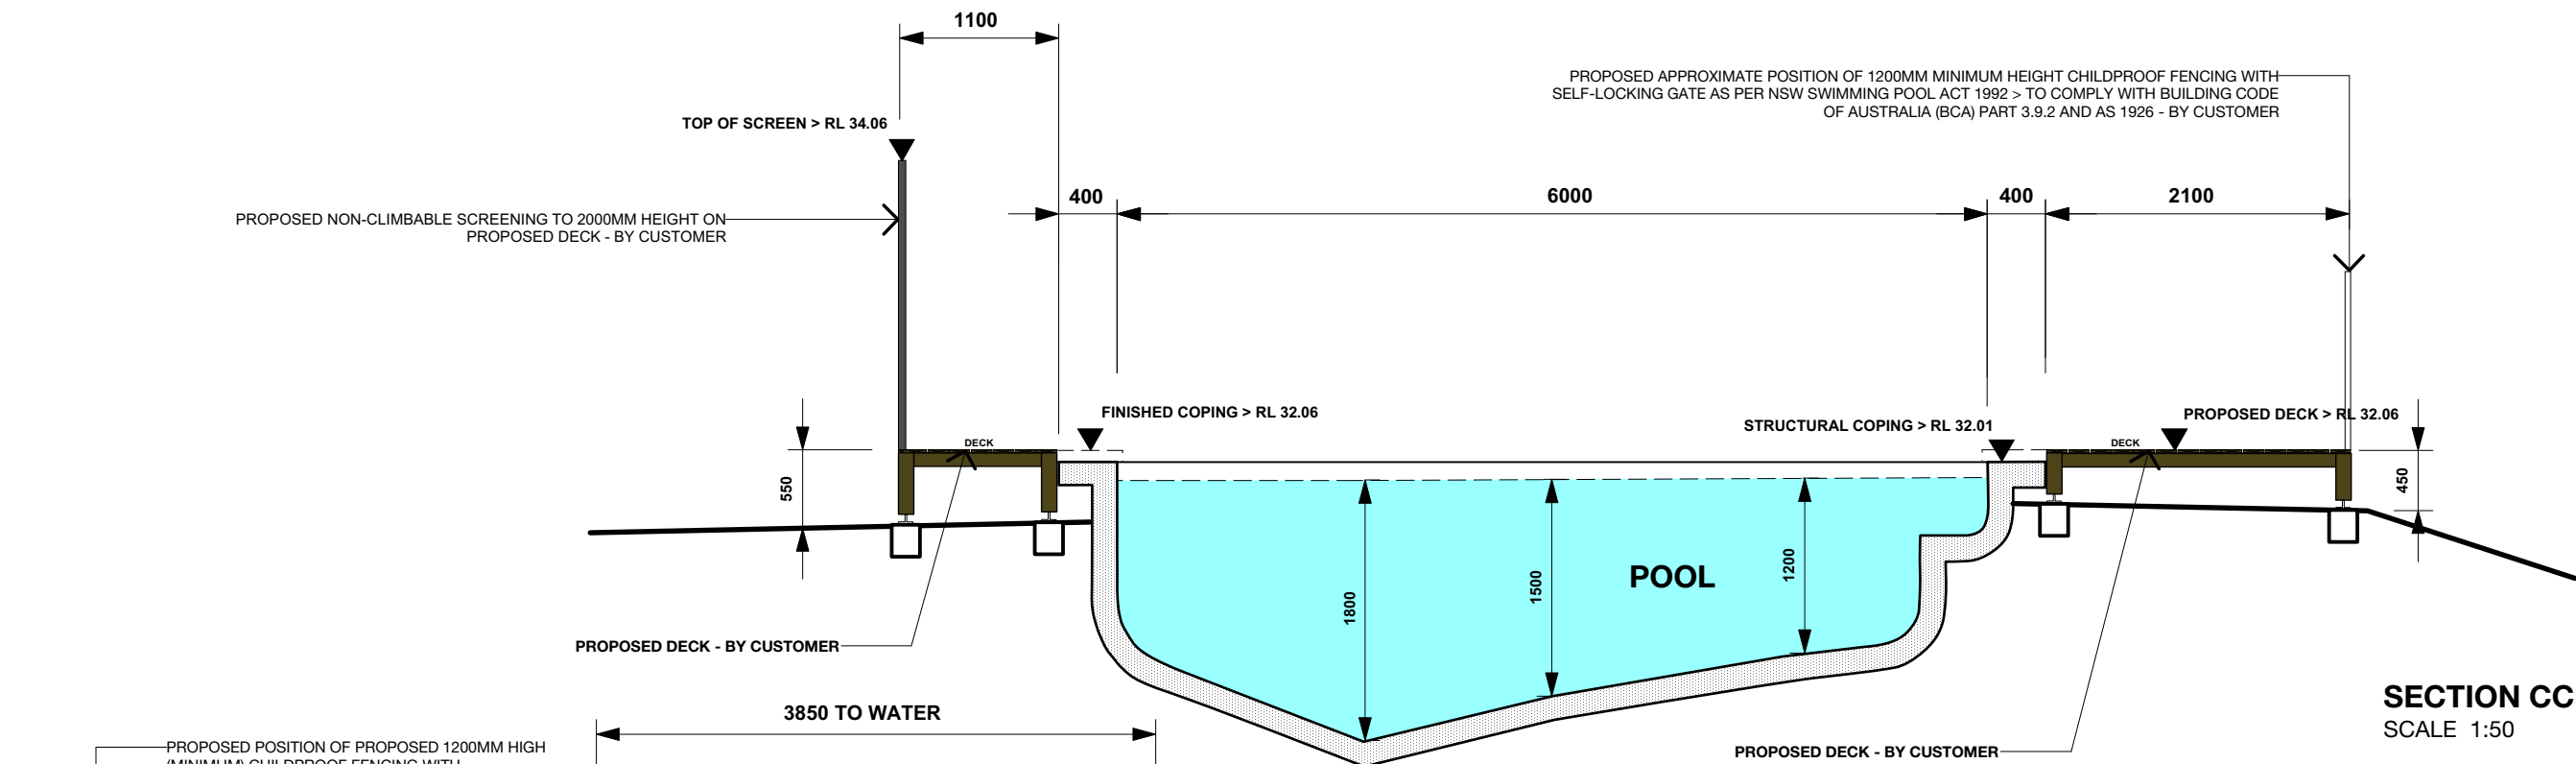

SECTION CC
SCALE 1:50

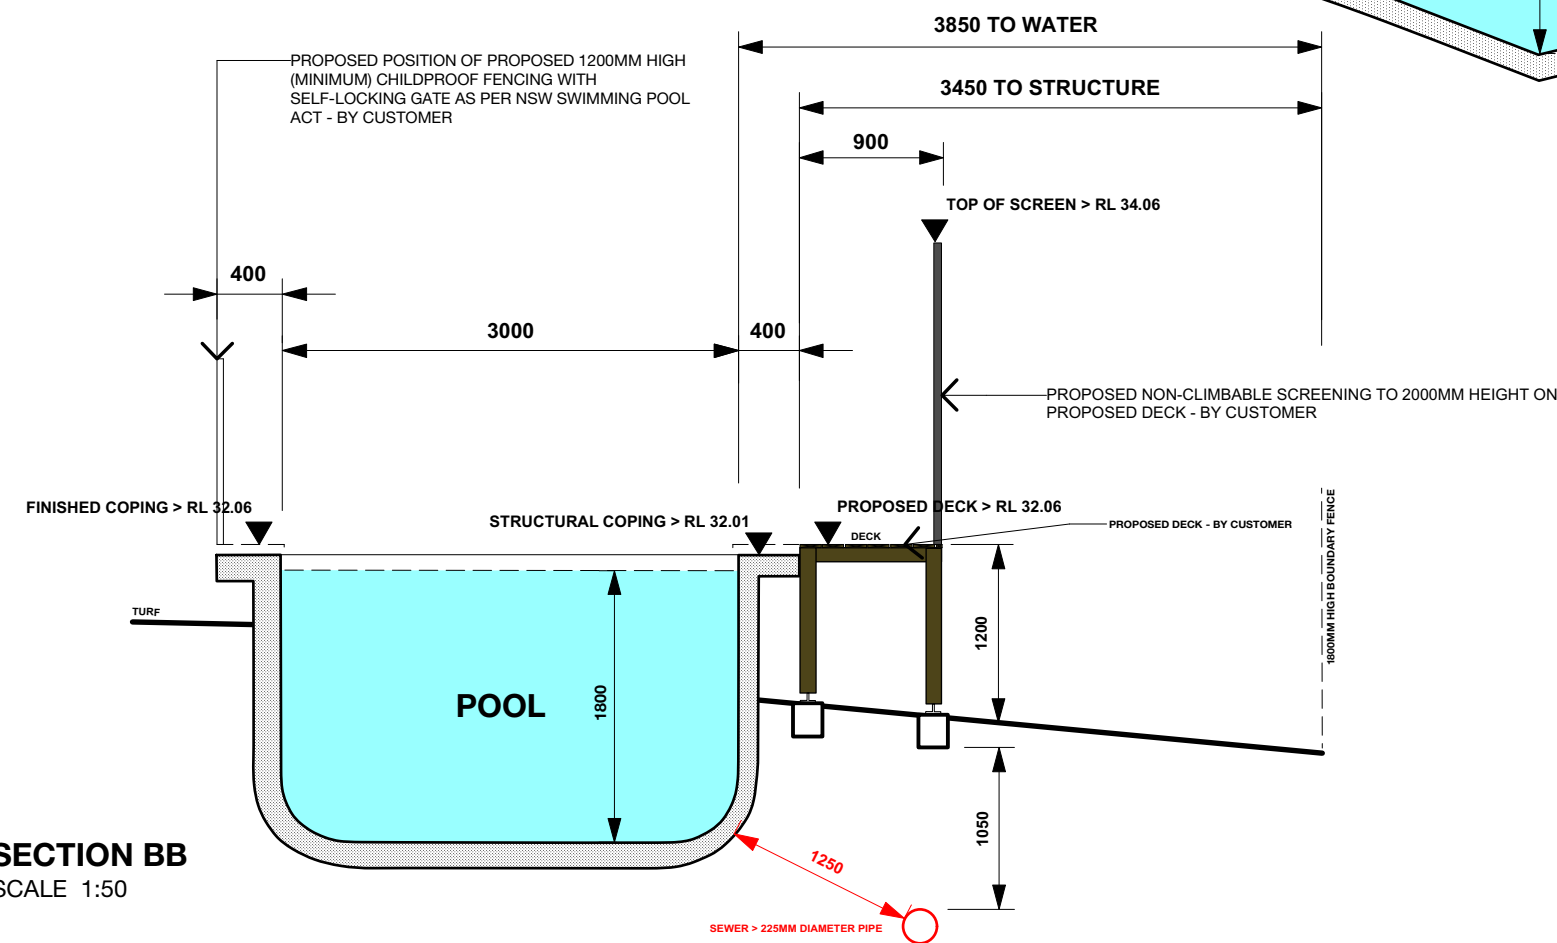

SECTION BB
SCALE 1:50

NOTES:

+ 100 DENOTES APPROXIMATE HEIGHT OF STRUCTURAL COPING ABOVE / BELOW EXISTING GROUND LEVEL

ALL WORKS NOTED 'BY CUSTOMER' ARE **NOT** INCLUDED IN WORKS UNDER PREMIER POOLS CONTRACT OR CONSTRUCTION CERTIFICATE

ENGINEERING DETAILS BY STRUCTURAL ENGINEER TO BE PROVIDED AT CONSTRUCTION CERTIFICATE STAGE

THIS DRAWING IS NOT BE SCALED. DIMENSIONS TO BE RECOGNISED OVER SCALING

DIMENSIONS AND LEVELS TO BE CHECKED ON SITE

Premier Pools

THE POOL PROFESSIONALS

Builders Licence No. 34971

Premier Pools Pty Ltd ACN 002 664048
9/303 Pacific Highway Lindfield NSW 2070

Telephone: 9415 8888 Facsimile: 9415 8899

project
32 CLARKE STREET, NARRABEEN

drawing title
SECTIONS


client
Mr and Mrs Doolan

scale 1: 50 (on A3) date February 2022
ref. doolan_080222 DWG NO. **ILA-7008-3A**

isenegger. landscape architect
m. 0414 6000 21 e. pdisenegger@gmail.com

DRAWN PI	CHECKED	DATE
REVISIONS	A AMENDMENTS	050422

drawings copyright isenegger. landscape architect 2022. figured dimensions shall be taken in preference to scaling. the contractor shall check all dimensions before commencing work. please notify isenegger. landscape architect of any inconsistencies.

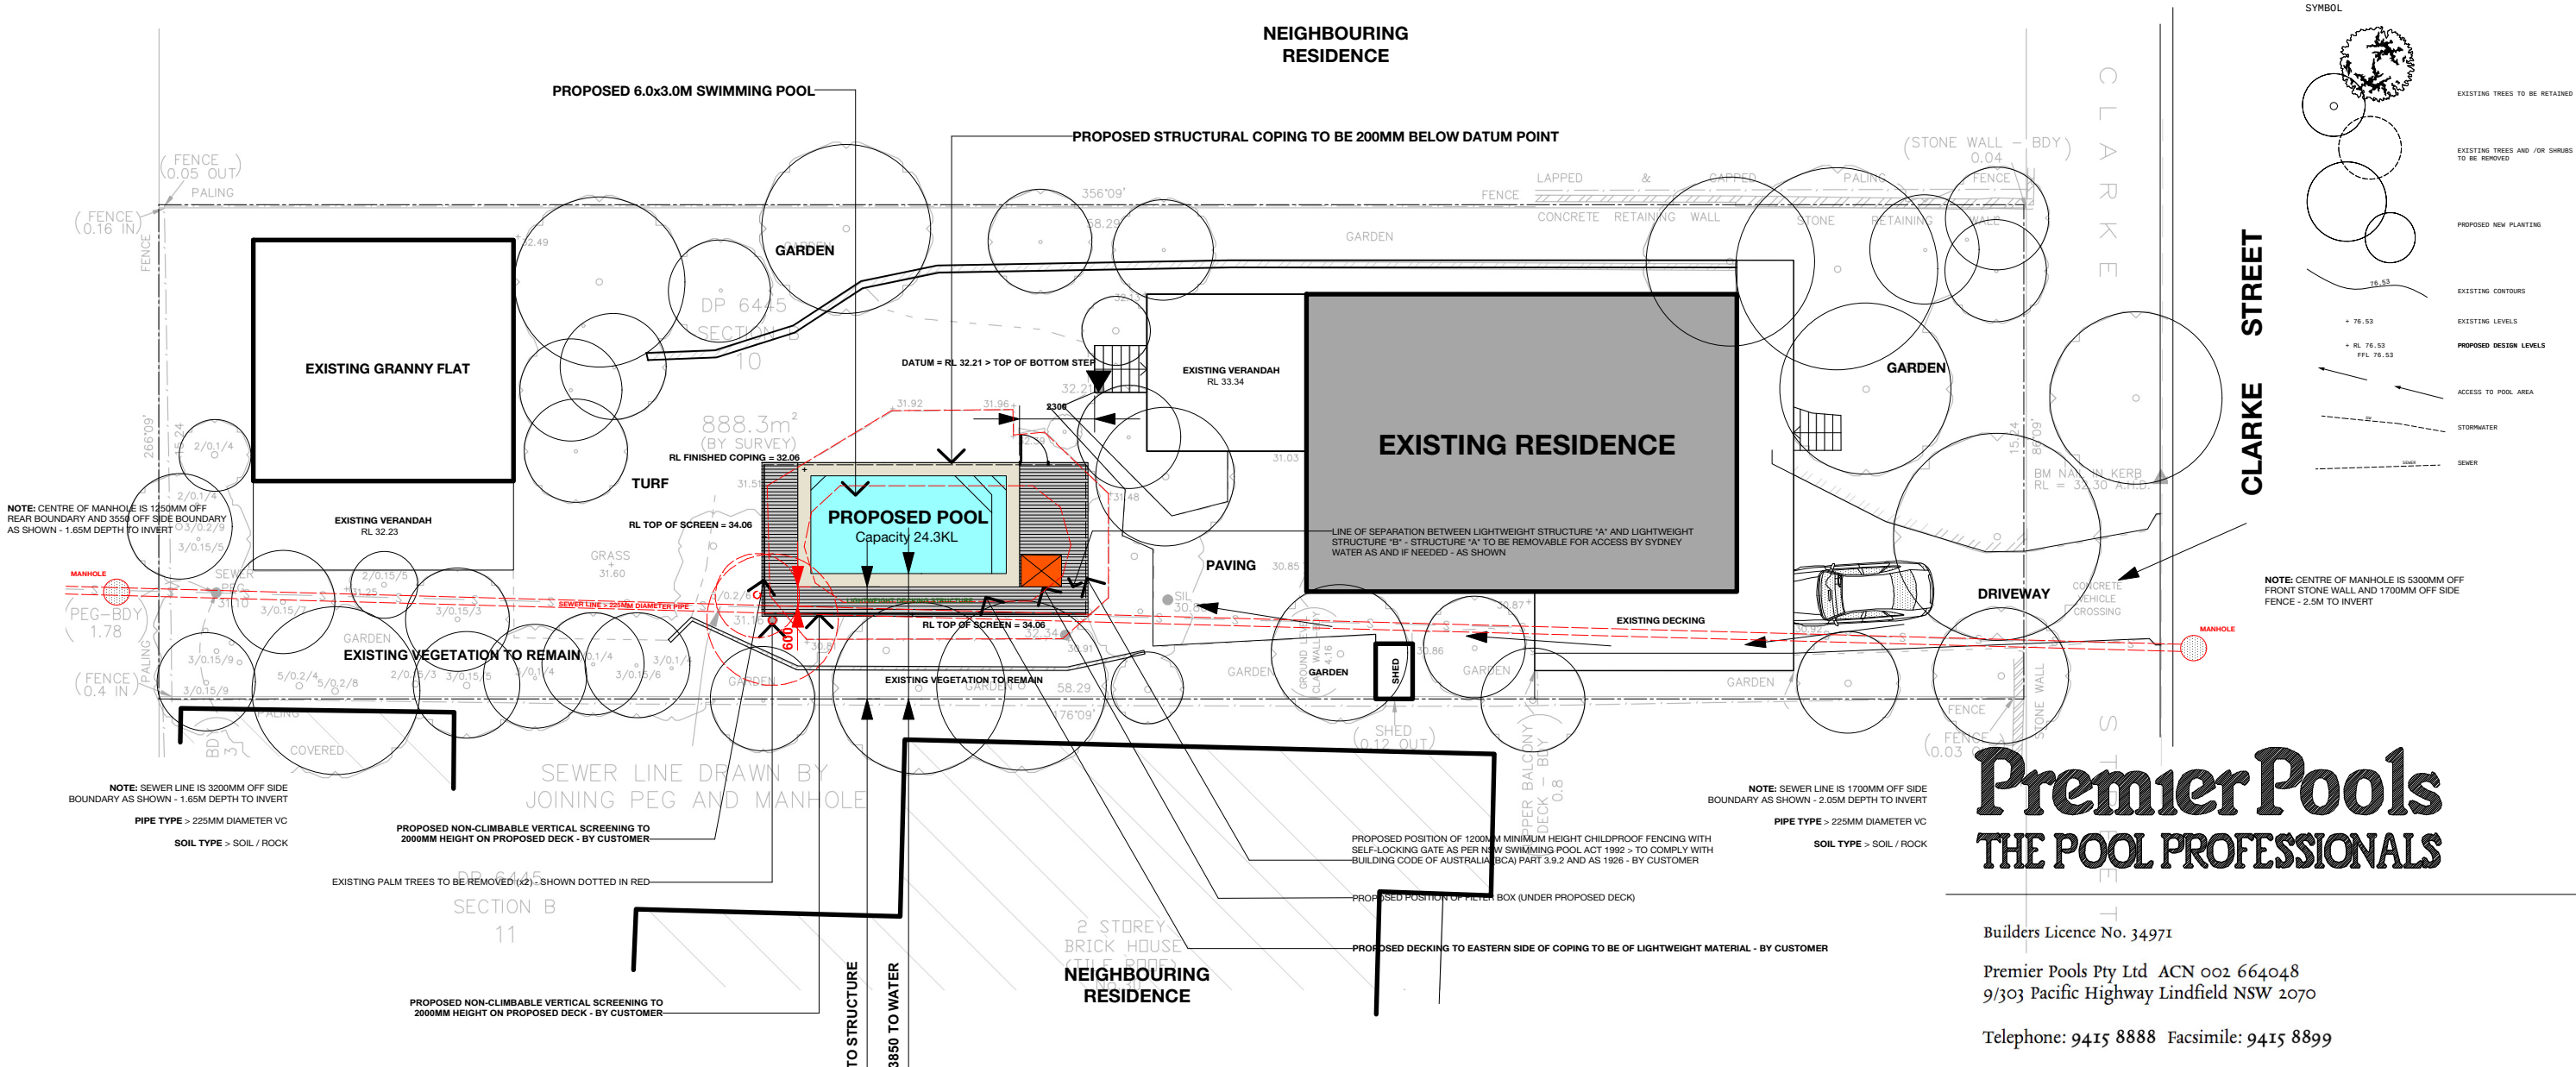

NOTES:

ALL WORKS NOTED 'BY CUSTOMER' ARE **NOT** INCLUDED IN WORKS UNDER RELEVANT SWIMMING POOL CONTRACT OR CONSTRUCTION CERTIFICATE

ALL RELEVANT ENGINEERING DETAILS BY RELEVANT CONSULTING ENGINEER(S) TO BE PROVIDED AT CONSTRUCTION CERTIFICATE STAGE

APPLICANT TO CONTACT DIAL BEFORE YOU DIG 1100 FOR UTILITIES AND SERVICES DIAGRAM PRIOR TO CONSTRUCTION CERTIFICATE BEING ISSUED (THE ISSUED SEQUENCE NUMBER TO BE SUBMITTED TO PRINCIPAL CERTIFYING AUTHORITY)

THIS DRAWING IS NOT BE SCALED. DIMENSIONS TO BE RECOGNISED OVER SCALING

DIMENSIONS AND LEVELS TO BE CHECKED ON SITE

Premier Pools
THE POOL PROFESSIONALS

Builders Licence No. 34971

Premier Pools Pty Ltd ACN 002 664048
9/303 Pacific Highway Lindfield NSW 2070

Telephone: 9415 8888 Facsimile: 9415 8899

project
32 CLARKE STREET, NARRABEEN

drawing title
LANDSCAPE PLAN



client
Mr and Mrs Doolan

scale 1: 200 (on A3) date February 2022
ref. doolan_080222 DWG NO. **ILA-7008-4B**

isenegger. landscape architect
m. 0414 6000 21 e. pdisenegger@gmail.com

DRAWN PI	CHECKED	DATE
REVISIONS	A AMENDMENTS	050422
	B AMENDMENTS	100522

drawings copyright isenegger. landscape architect 2022. figured dimensions shall be taken in preference to scaling. the contractor shall check all dimensions before commencing work. please notify isenegger. landscape architect of any inconsistencies.

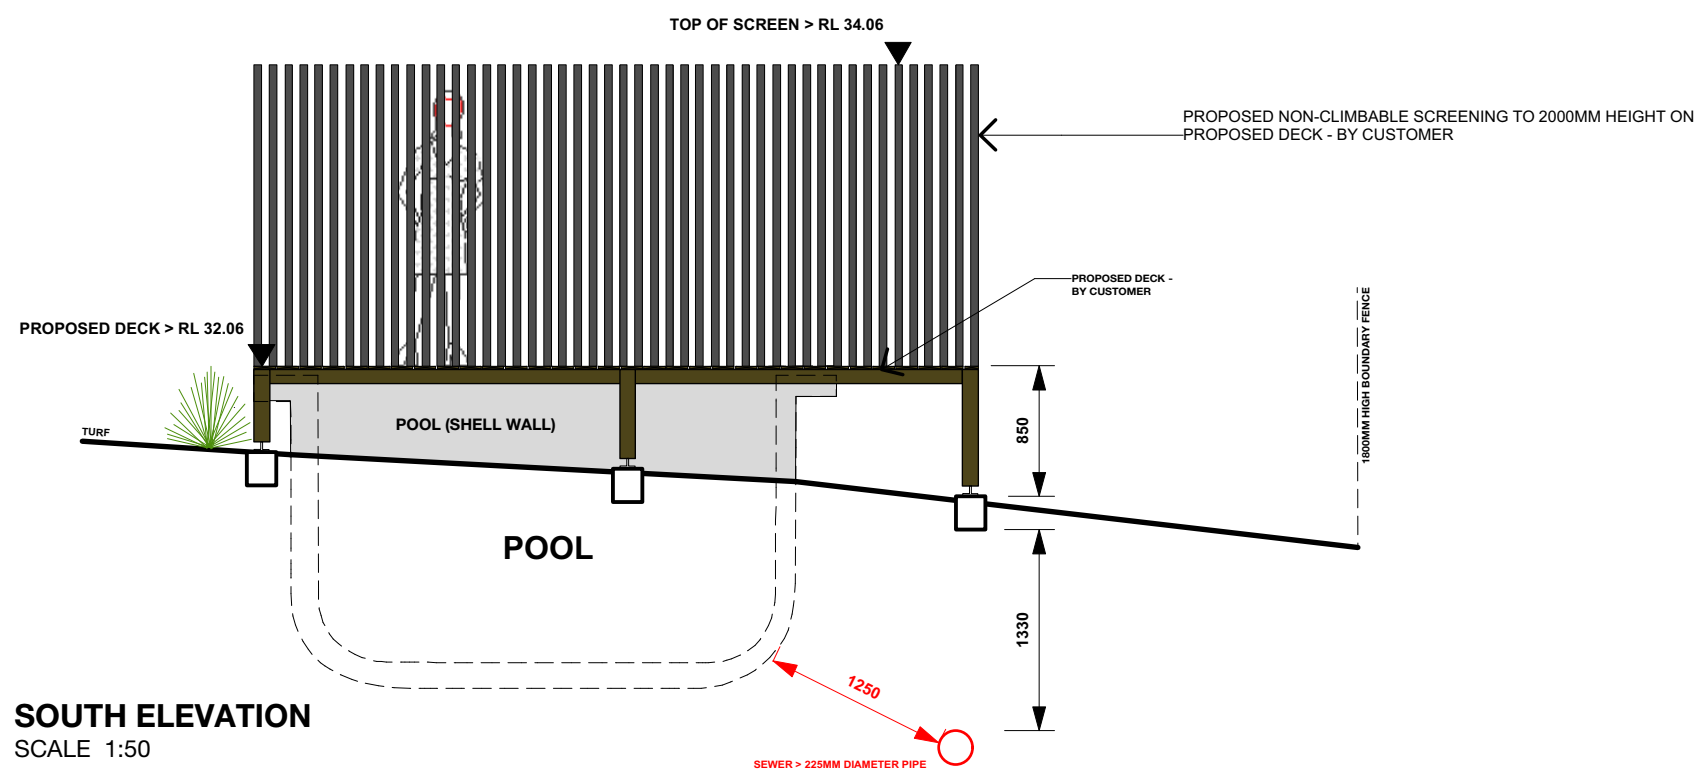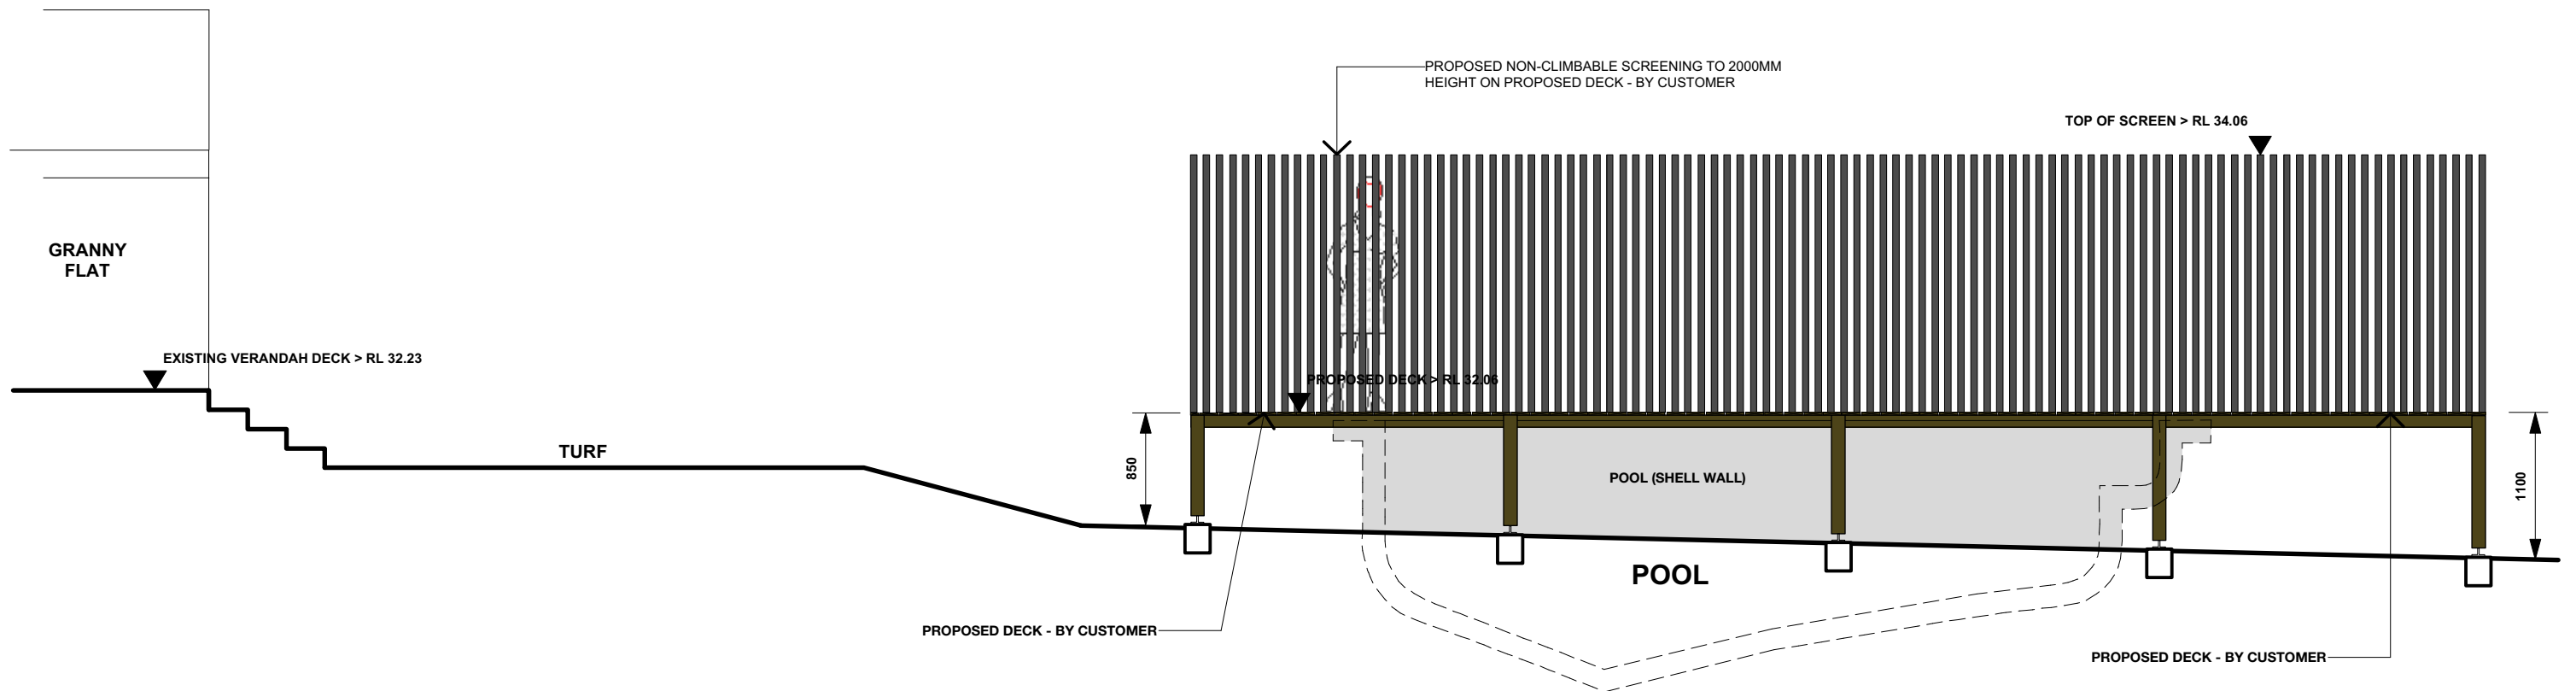

SOUTH ELEVATION
SCALE 1:50

NOTES:



DENOTES APPROXIMATE HEIGHT OF STRUCTURAL COPING ABOVE / BELOW EXISTING GROUND LEVEL

ALL WORKS NOTED 'BY CUSTOMER' ARE **NOT** INCLUDED IN WORKS UNDER PREMIER POOLS CONTRACT OR CONSTRUCTION CERTIFICATE

ENGINEERING DETAILS BY STRUCTURAL ENGINEER TO BE PROVIDED AT CONSTRUCTION CERTIFICATE STAGE

THIS DRAWING IS NOT BE SCALED. DIMENSIONS TO BE RECOGNISED OVER SCALING

DIMENSIONS AND LEVELS TO BE CHECKED ON SITE

Premier Pools

THE POOL PROFESSIONALS

Builders Licence No. 34971

Premier Pools Pty Ltd ACN 002 664048
9/303 Pacific Highway Lindfield NSW 2070

Telephone: 9415 8888 Facsimile: 9415 8899

project

32 CLARKE STREET, NARRABEEN

drawing title

SOUTH and EAST ELEVATIONS

client

Mr and Mrs Doolan

scale 1: 50 (on A3)

date February 2022

ref. doolan_080222

DWG NO. **ILA-7008-5A**

isenegger. landscape architect

m. 0414 6000 21

e. pdisenegger@gmail.com

DRAWN PI

CHECKED

DATE



REVISIONS

A

AMENDMENTS

050422

drawings copyright isenegger. landscape architect 2022. figured dimensions shall be taken in preference to scaling. the contractor shall check all dimensions before commencing work. please notify isenegger. landscape architect of any inconsistencies.

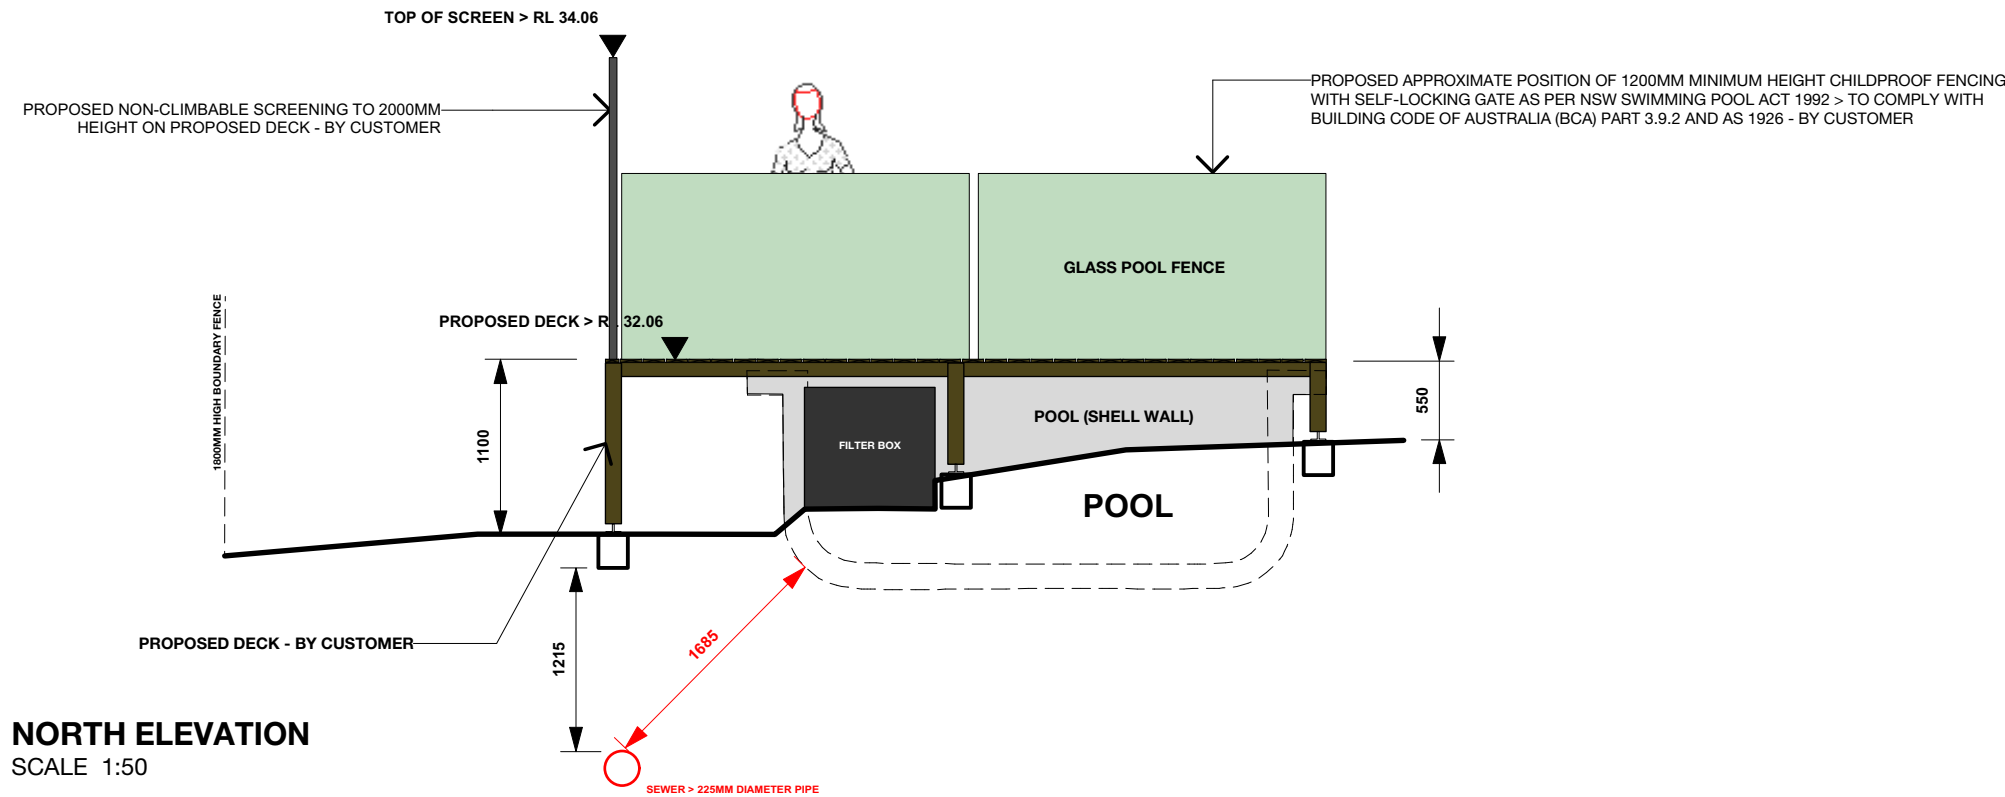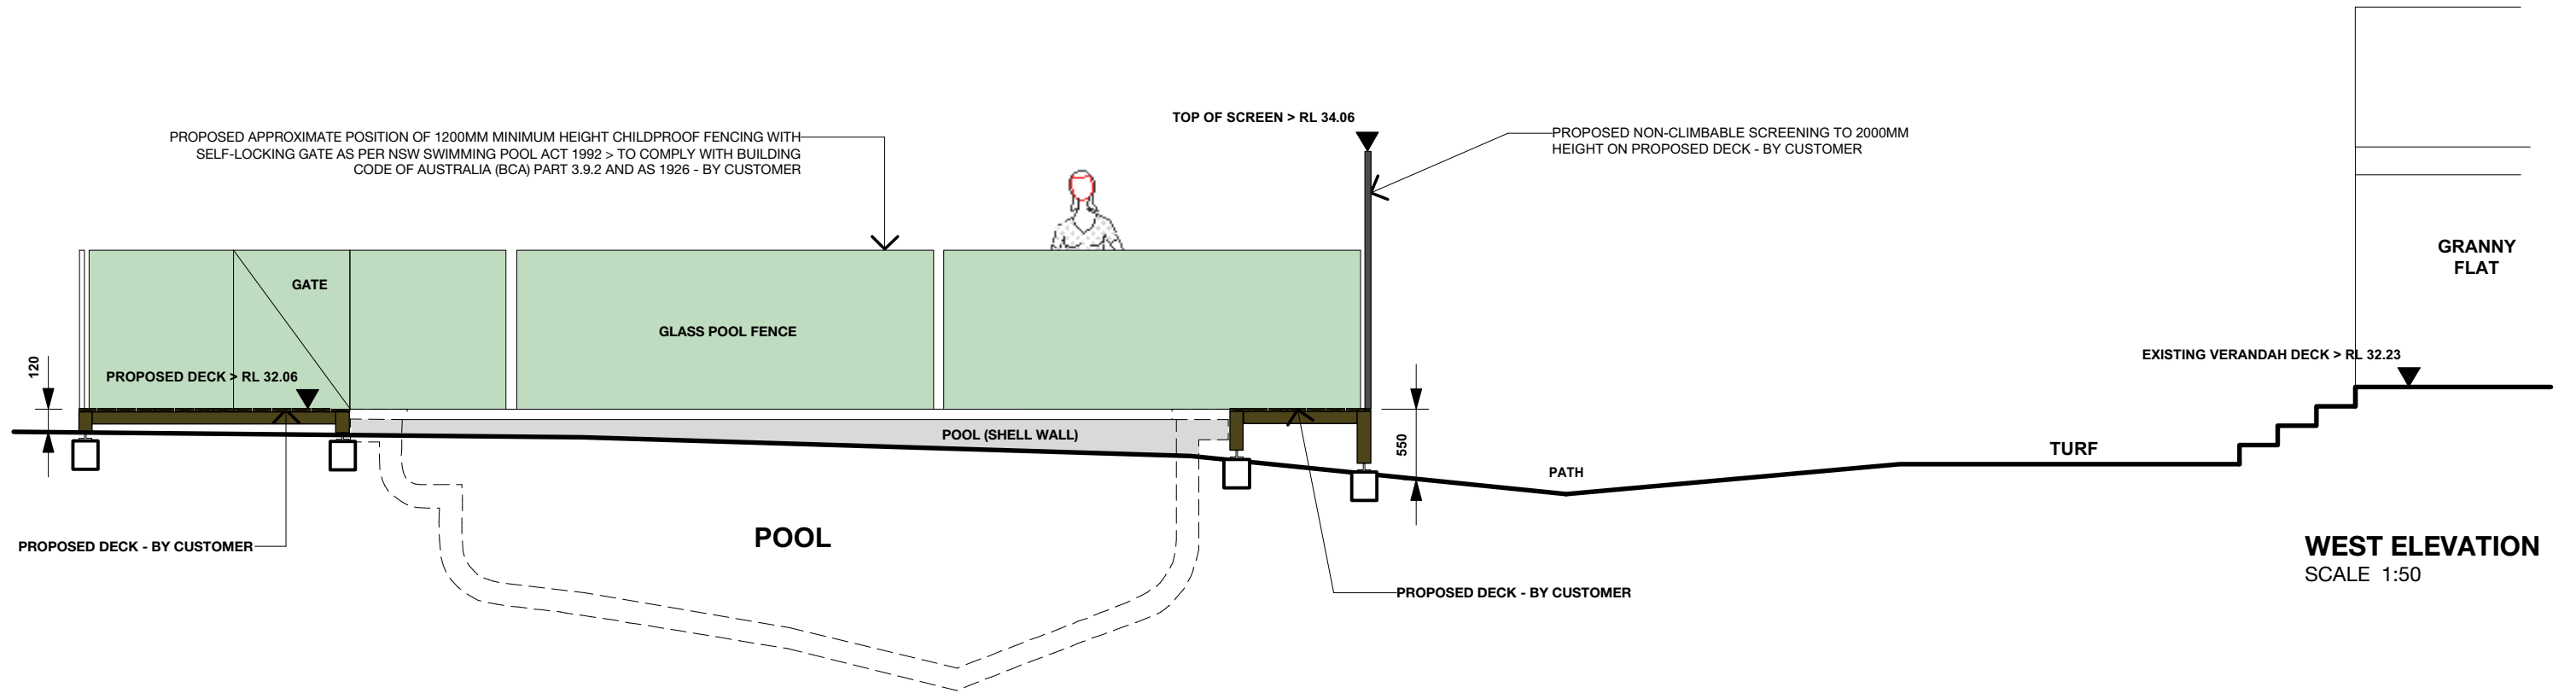

NOTES:

+ 100

DENOTES APPROXIMATE HEIGHT OF STRUCTURAL COPING ABOVE / BELOW EXISTING GROUND LEVEL

ALL WORKS NOTED 'BY CUSTOMER' ARE **NOT** INCLUDED IN WORKS UNDER PREMIER POOLS CONTRACT OR CONSTRUCTION CERTIFICATE

ENGINEERING DETAILS BY STRUCTURAL ENGINEER TO BE PROVIDED AT CONSTRUCTION CERTIFICATE STAGE

THIS DRAWING IS NOT BE SCALED. DIMENSIONS TO BE RECOGNISED OVER SCALING

DIMENSIONS AND LEVELS TO BE CHECKED ON SITE

Premier Pools

THE POOL PROFESSIONALS

Builders Licence No. 34971

Premier Pools Pty Ltd ACN 002 664048
9/303 Pacific Highway Lindfield NSW 2070

Telephone: 9415 8888 Facsimile: 9415 8899

project

32 CLARKE STREET, NARRABEEN

drawing title

NORTH and WEST ELEVATIONS

client

Mr and Mrs Doolan

scale 1: 50 (on A3)

date February 2022

ref. doolan_080222

DWG NO. **ILA-7008-6A**

isenegger. landscape architect

m. 0414 6000 21

e. pdisenegger@gmail.com

DRAWN PI

CHECKED

DATE

REVISIONS

A

AMENDMENTS

050422

drawings copyright isenegger. landscape architect 2022. figured dimensions shall be taken in preference to scaling. the contractor shall check all dimensions before commencing work. please notify isenegger. landscape architect of any inconsistencies.